


ELEVATION

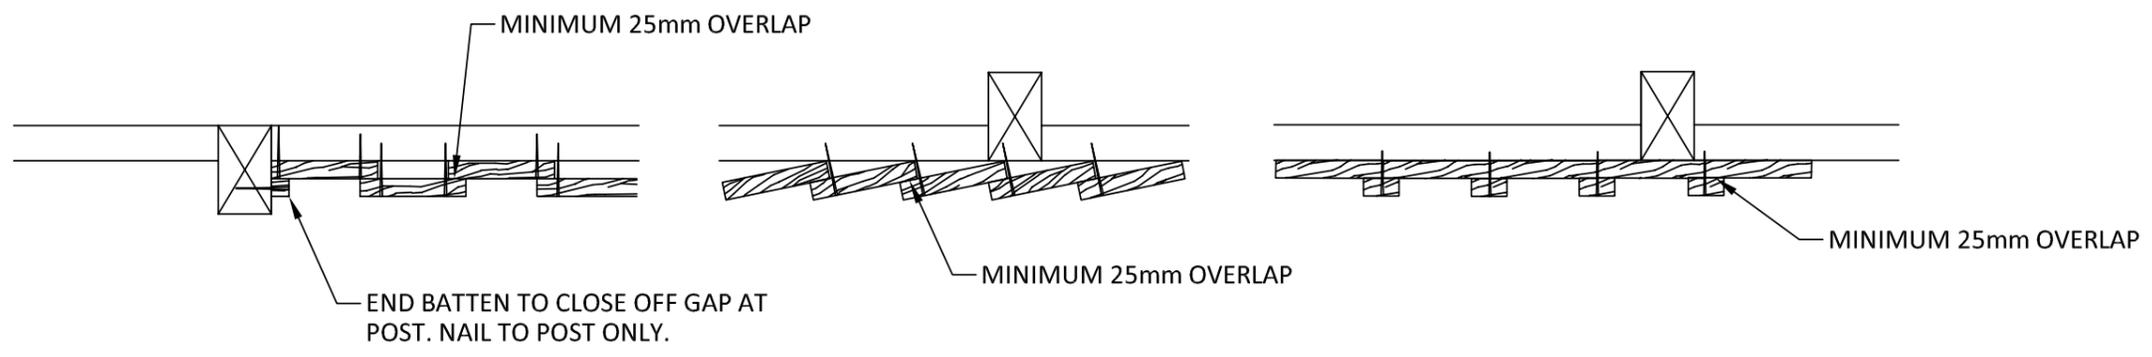

ALTERNATIVE PALING & POST LAYOUTS

MARSHALL DAY Acoustics	ACOUSTIC BARRIER	THE DESIGN SHOWN ON THIS DRAWING REMAINS THE PROPERTY OF MARSHALL DAY AND MUST NOT BE REPRODUCED WITHOUT THE OWNER'S PERMISSION	MDA-ENV-FEN-004 REVISION: B
----------------------------------	-------------------------	---	--------------------------------