


3.0 Design Proposal

Site Plan

NTS

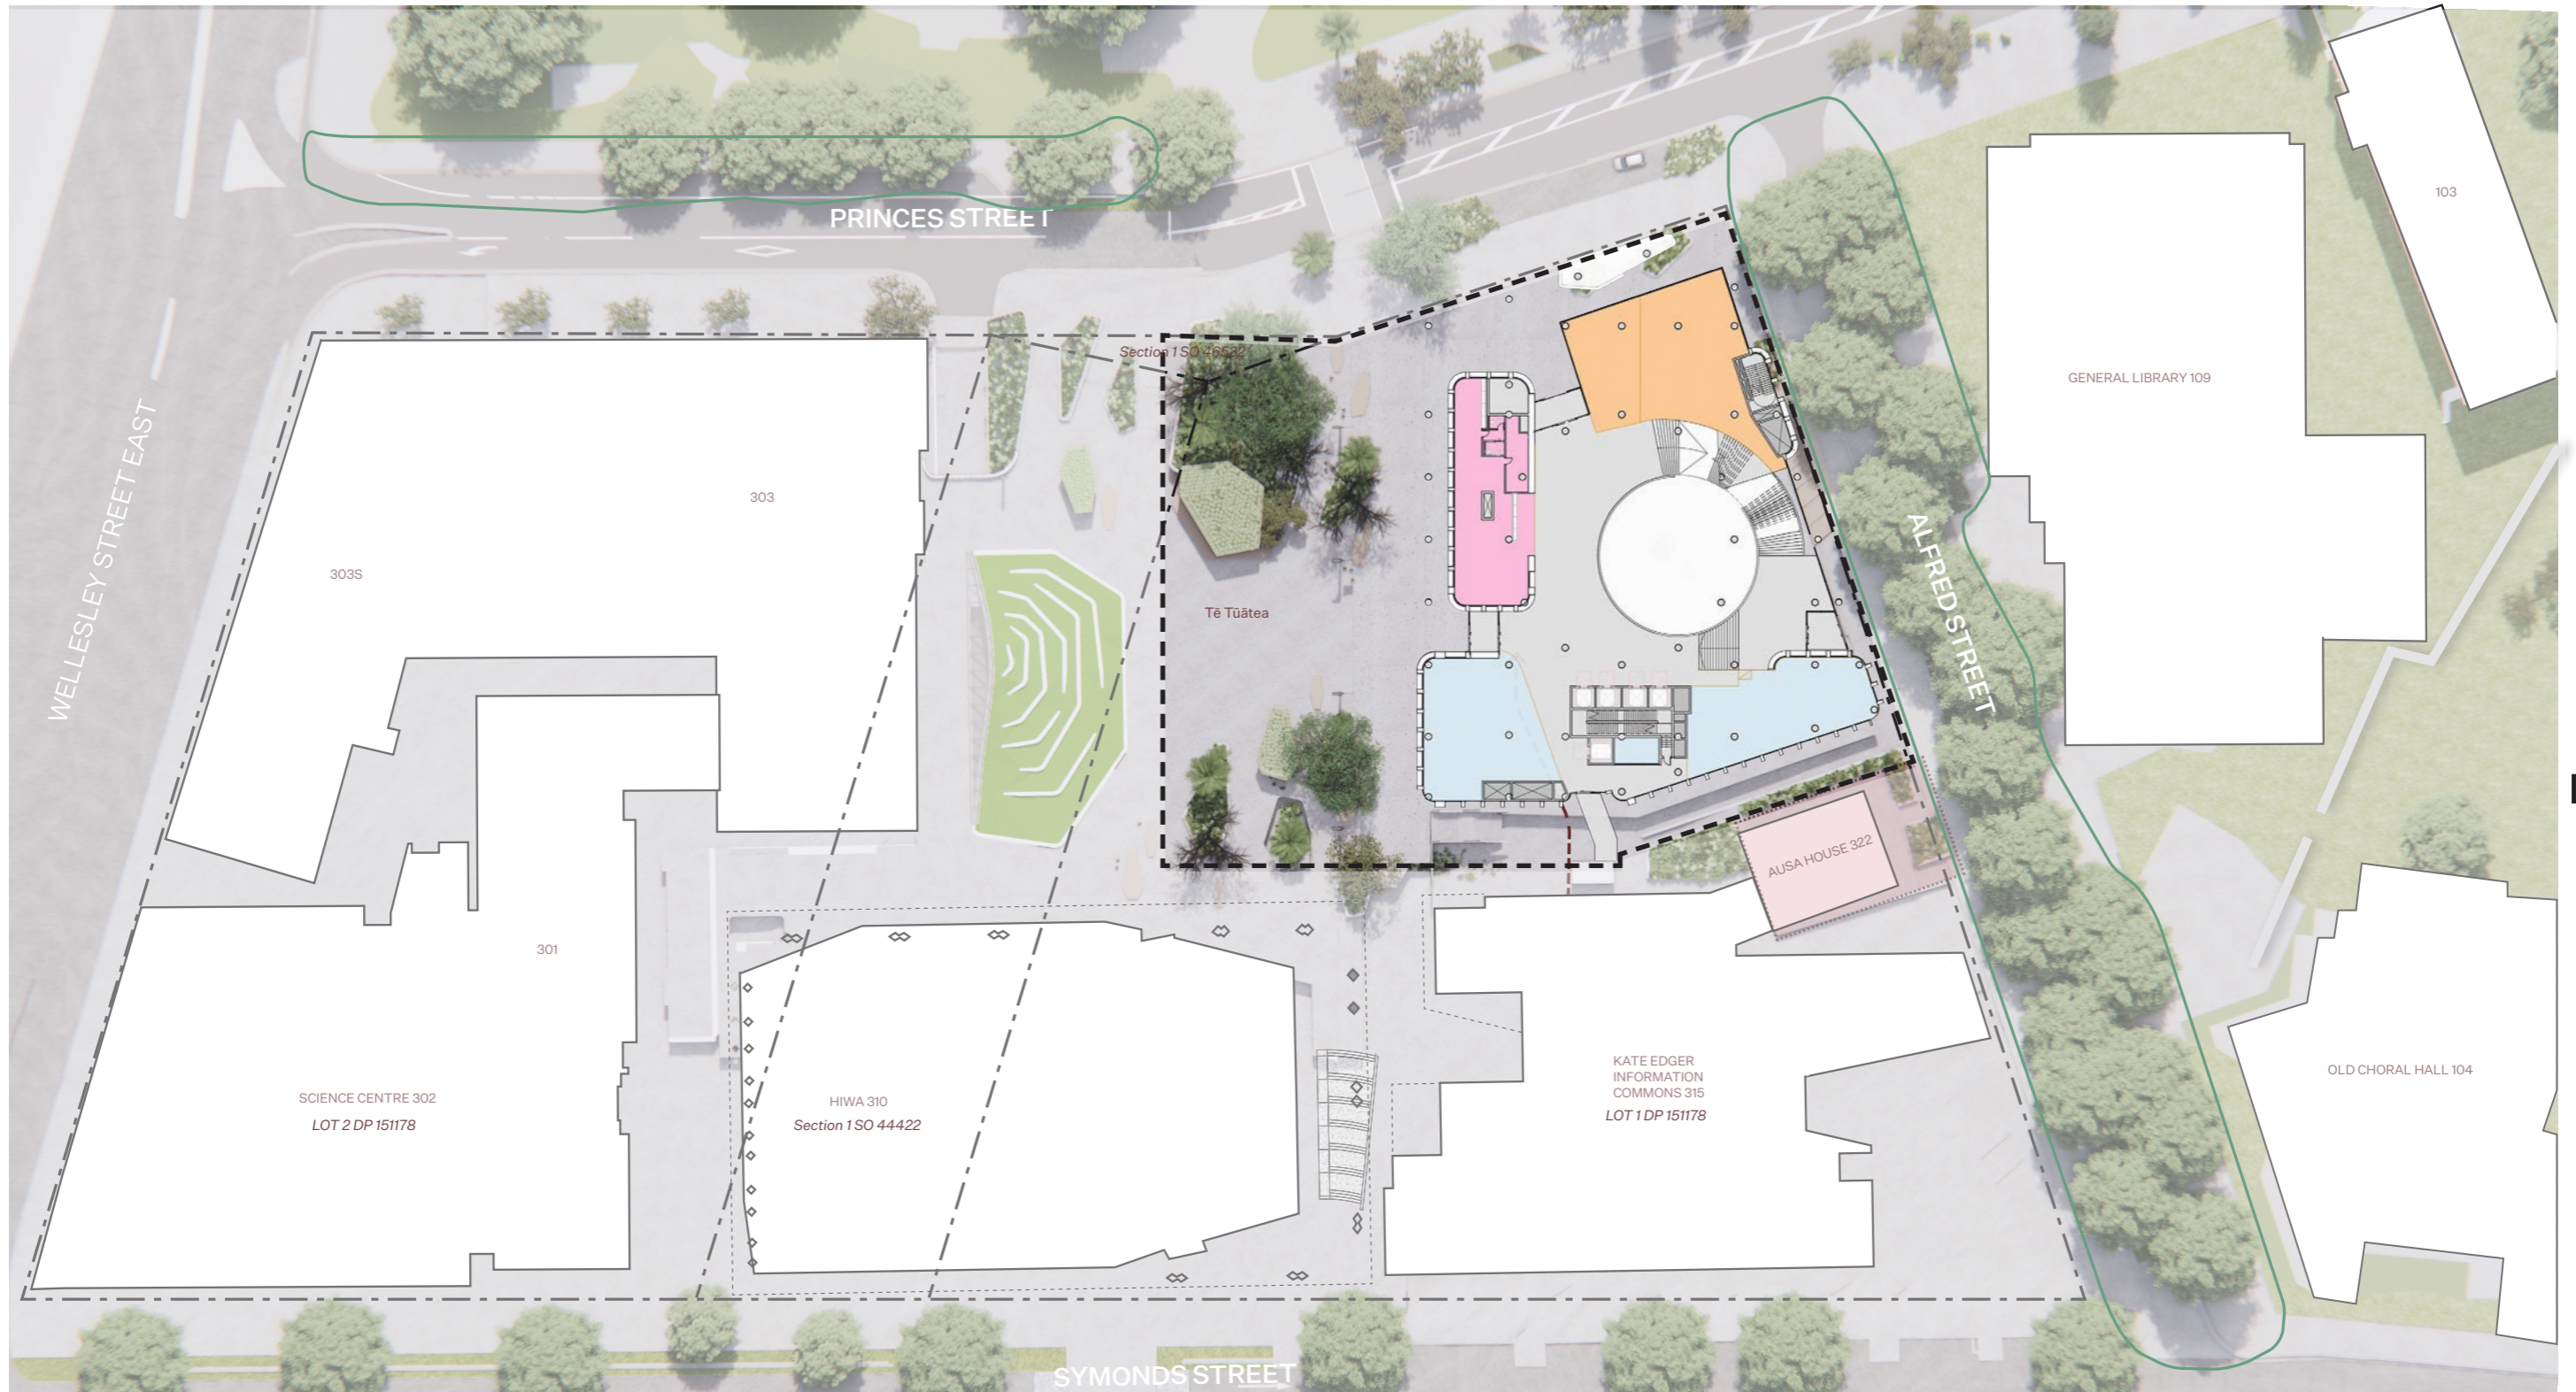

- Notable Trees
- Project Boundary
- Heritage Extent of Place

*Indicative lot boundaries taken from Auckland Council GIS. Subject to survey confirmation.