




ISO 9001
QUALITY
ASSURED

THIS DRAWING AND DESIGN REMAINS THE PROPERTY OF, AND MAY NOT BE REPRODUCED OR ALTERED, WITHOUT THE WRITTEN PERMISSION OF HARRISON GRIERSON CONSULTANTS LIMITED. NO LIABILITY SHALL BE ACCEPTED FOR UNAUTHORISED USE OF THIS DRAWING.

1. ALL WORKS AND MATERIALS ARE TO COMPLY WITH AUCKLAND COUNCIL ENGINEERING STANDARDS.

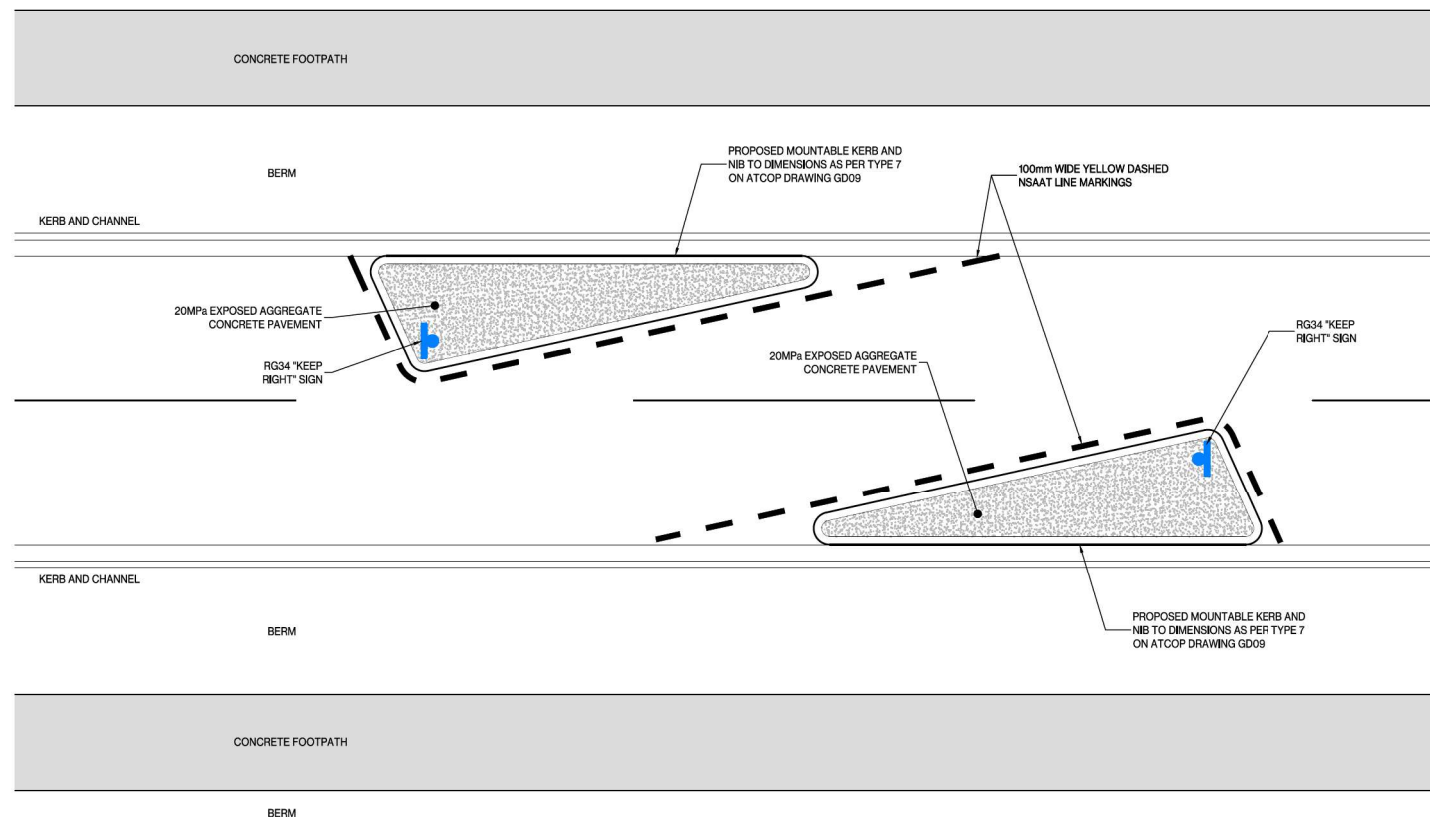

01
-
TRAFFIC CALMING
CHICANE - TYPICAL DETAILS
SCALE 1:50-A1, 1:100-A3

FOR CONSENT

A	FOR CONSENT	CJM	05/20
REF	REVISIONS	BY	DATE

**HARRISON
GRIERSON**

PROJECT:

BEACHLANDS
FAST TRACK CONSENT APPLICATION
BEACHLANDS SOUTH, AUCKLAND

TITLE:



ROADING
TYPICAL DETAILS
SHEET 1 OF 2

ORIGINATOR: SCT	DATE: 04.2026	SIGNED:	PILOT BY:
DRAWN: MNP	DATE: 04.2026	SIGNED:	PILOT DATE: 12.06
CHECKED: PZS	DATE: 04.2026	SIGNED:	SURVEY BY: SURVEYED
APPROVED: CJM	DATE: 04.2026	SIGNED:	SURVEY DATE: SURVEYED DA

ISSUE STATUS: **FAST TRACK CONSENT**

PROJECT No: A2515591.00	SCALES: AS SHOWN	A
DRAWING No: A2515591.00-3900		REV A

1. ALL WORKS AND MATERIALS ARE TO COMPLY WITH AUCKLAND COUNCIL ENGINEERING STANDARDS.

  

**HARRISON
GRIERSON**

PROJECT:






**BEACHLANDS
FAST TRACK CONSENT APPLICATION
BEACHLANDS SOUTH, AUCKLAND**

TITLE: **ROADING
TYPICAL DETAILS
SHEET 2 OF 2**

ORIGINATOR: SCT	DATE: 04.2026	SIGNED:	PLOT BY: ENW
DRAWN: MNP	DATE: 04.2026	SIGNED:	PLOT DATE: 12.06.20
CHECKED: PZS	DATE: 04.2026	SIGNED:	SURVEY BY: SURVEYED BY
APPROVED: CJM	DATE: 04.2026	SIGNED:	SURVEY DATE: SURVEYED DATE

ISSUE STATUS: **FAST TRACK CONSENT**

PROJECT No: A2515591.00	SCALES: AS SHOWN	A1
DRAWING No: A2515591.00-3901		REV A

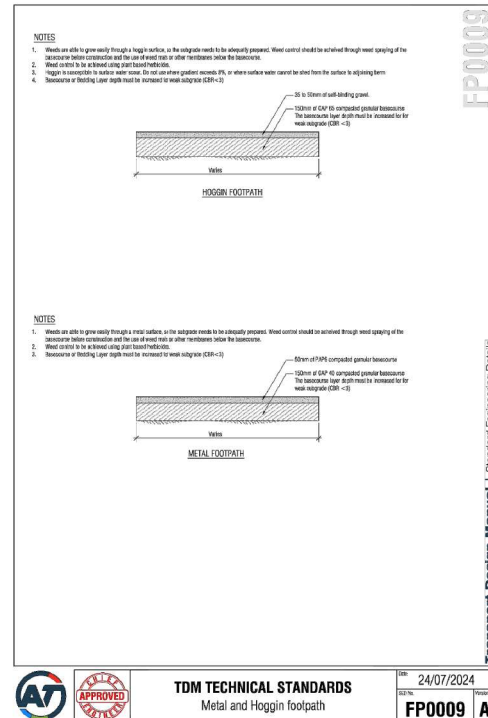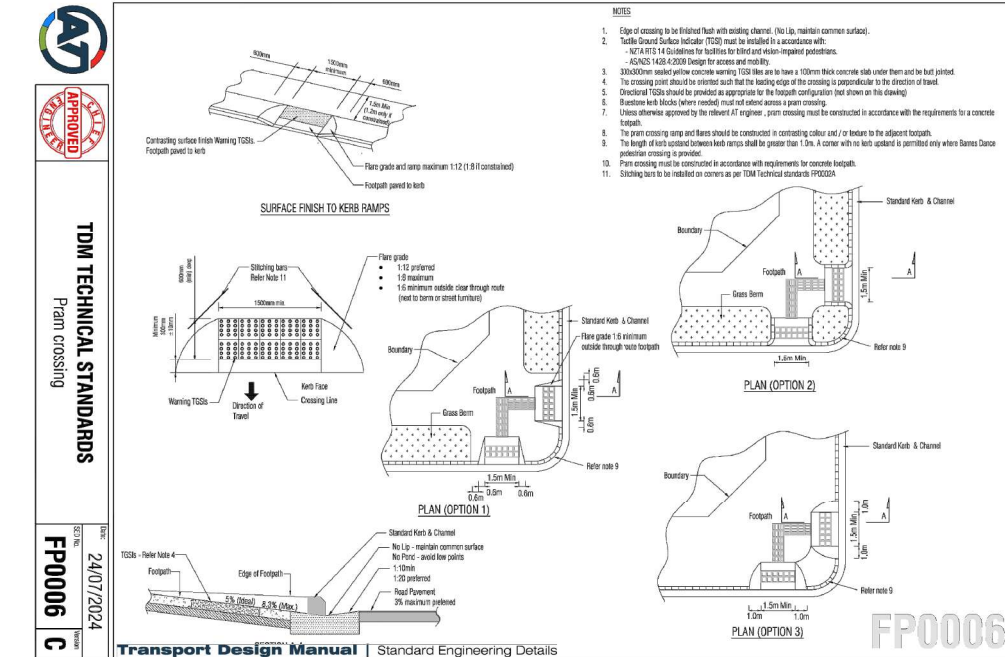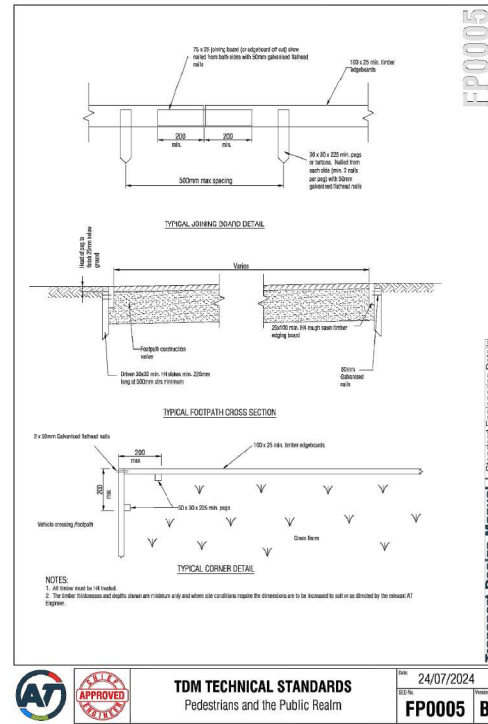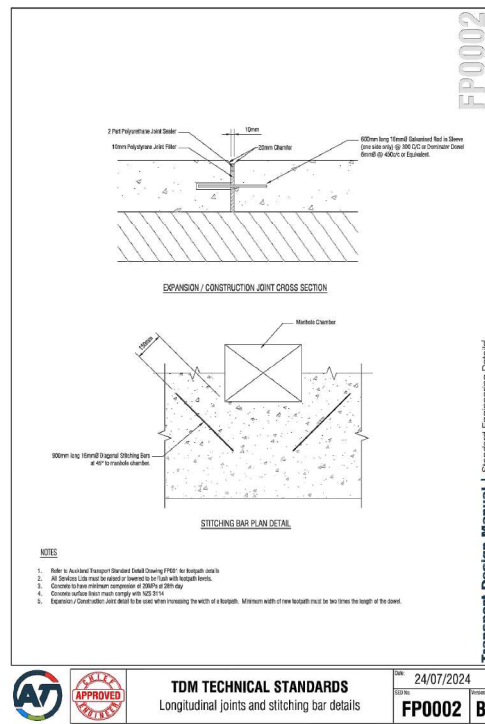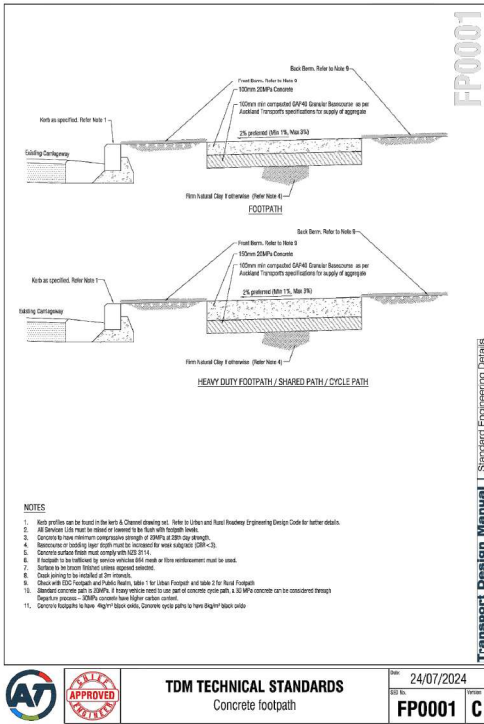

AKNE

THIS DRAWING AND DESIGN REMAINS THE PROPERTY OF, AND MAY NOT BE REPRODUCED OR ALTERED, WITHOUT THE WRITTEN PERMISSION OF HARRISON GRIERSON CONSULTANTS LIMITED. NO LIABILITY SHALL BE ACCEPTED FOR UNAUTHORIZED USE OF THIS DRAWING.

ISO 9001 QUALITY ASSURED

FOR CONSENT

REF	REVISIONS	DATE
A	FOR CONSENT	SCT 02/2026

HARRISON GRIERSON

AUCKLAND OFFICE
Level 4, 96 St. Georges Bay Road
Parnell, Auckland 1052
T +64 9 917 5000
W www.harrisongrierson.com

PROJECT:

**BEACHLANDS
FAST TRACK CONSENT APPLICATION
BEACHLANDS SOUTH, AUCKLAND**

TITLE:

**ROADING STANDARD DETAILS
SHEET 1 OF 9**

ORIGINATOR	DATE	SIGNED	PLLOT BY
SCT	04/2026		PZS

DRAWN	DATE	SIGNED	PLLOT DATE
SCT	11/2025		13/05/26

CHECKED	DATE	SIGNED	SURVEY BY
PZS	04/2026		

APPROVED	DATE	SIGNED	SURVEY DATE
CJM	04/2026		






ISSUE STATUS:

FAST TRACK CONSENT

PROJECT No.	SCALE:	NOT TO SCALE	A1
A2515591.00			

DRAWING No.	REV
A2515591.00-3910	A

REFER TO APPROVED MASTER DRAWINGS FOR ORIGINAL SIGNATURES File: DATA\LOCAL\AUTODESK\CS3D 2024\EN\TEMPLATE\CAU\ODESK\ACCDCCS\ACCDCCS\HARRISON GRIERSON_US\BEACHLANDS SOUTH FAST TRACK CONSENT\PROJECT FILES\02\DESIGN\02_CML\04\SHEETS\A2515591.00-3910 ROADING STANDARD DETAIL.DWG

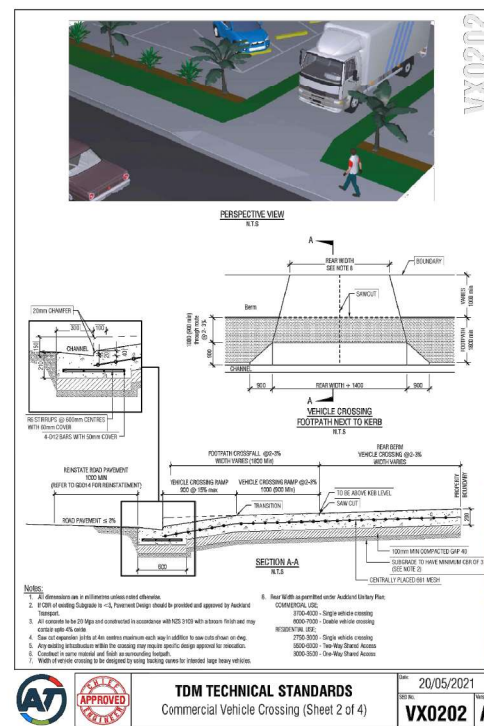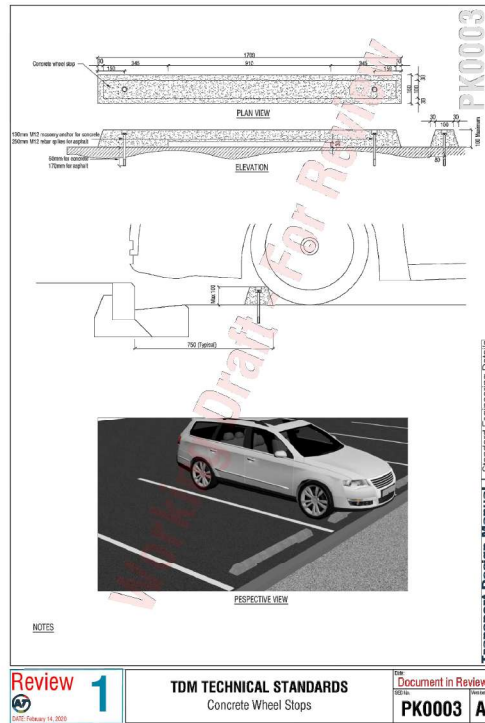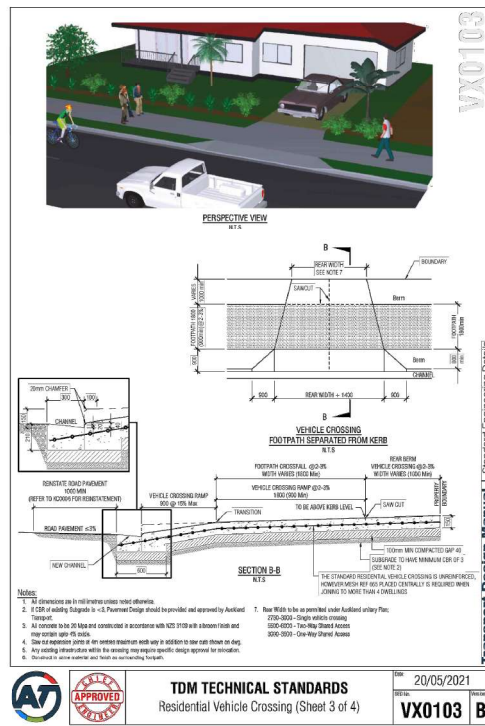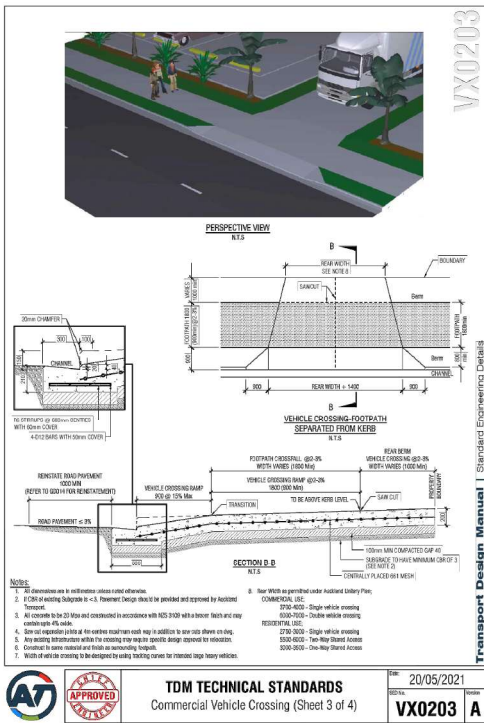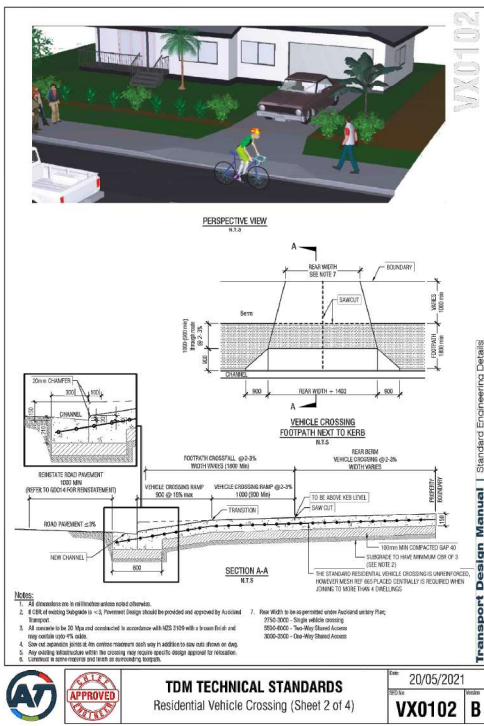

THIS DRAWING AND DESIGN REMAINS THE PROPERTY OF, AND MAY NOT BE REPRODUCED OR ALTERED, WITHOUT THE WRITTEN PERMISSION OF HARRISON GRIERSON CONSULTANTS LIMITED. NO LIABILITY SHALL BE ACCEPTED FOR UNAUTHORIZED USE OF THIS DRAWING.

ISO 9001
QUALITY
ASSURED

FOR CONSENT

REF	REVISIONS	BY	DATE
A	FOR CONSENT	SCT	02/02/26

HARRISON GRIERSON

AUCKLAND OFFICE
Level 4, 96 St. Georges Bay Road
Parnell, Auckland 1052
T +64 9 917 5000
W www.harrisingrierson.com

PROJECT:

**BEACHLANDS
FAST TRACK CONSENT APPLICATION
BEACHLANDS SOUTH, AUCKLAND**

TITLE:

**ROADING STANDARD DETAILS
SHEET 3 OF 9**

ORIGINATOR: SCT

DATE: 04/2026

SIGNED: [Signature]

PLLOT BY: PZS

DRAWN: SCT

DATE: 11/2025

SIGNED: [Signature]

PLLOT DATE: 13/05/26

CHECKED: PZS

DATE: 04/2026

SIGNED: [Signature]

SURVEY BY: SURVEYED BY

APPROVED: C.M.

DATE: 04/2026

SIGNED: [Signature]

SURVEY DATE: SURVEYED DATE

ISSUE STATUS:

FAST TRACK CONSENT

PROJECT No: A2515591.00

SCALES: NOT TO SCALE

DRAWING No: A




REVISIONS:

A1

A2515591.00-3912

A





REFER TO APPROVED MASTER DRAWINGS FOR ORIGINAL SIGNATURES File: D:\LOCAL\AUTODESK\CS3D 2024\EN\TEMPLATE\CAU\ODESK\ACCDOS\ACCDOS\HARRISON GRIERSON_US\BEACHLANDS SOUTH FAST TRACK CONSENT\PROJECT FILES\02\DESIGN\02_CML\04\SHEETS\A2515591.00-3912\ROADING STANDARD DETAIL.DWG

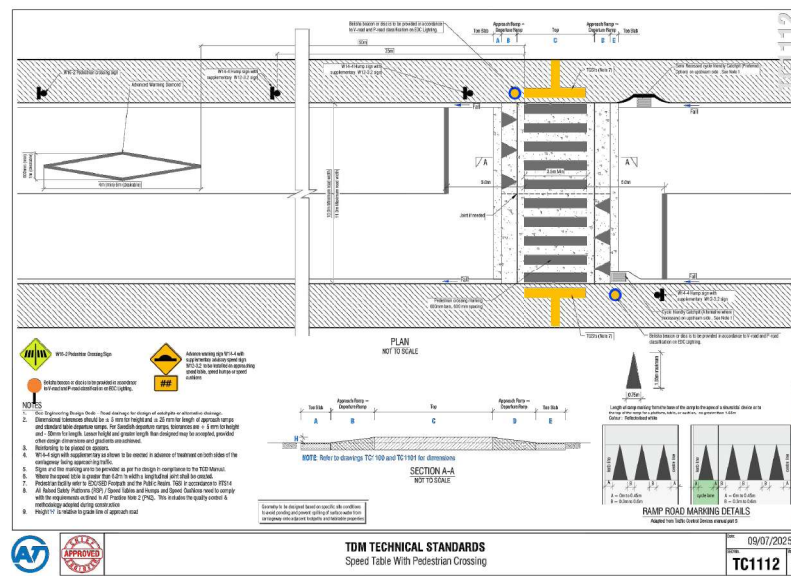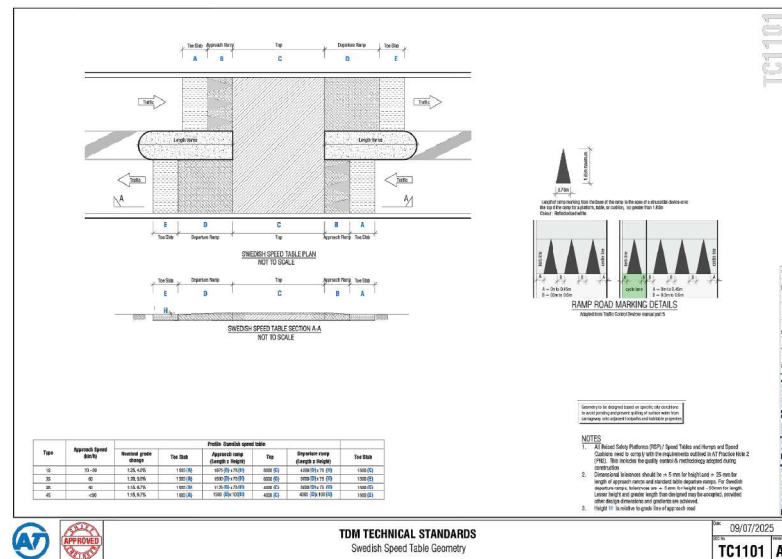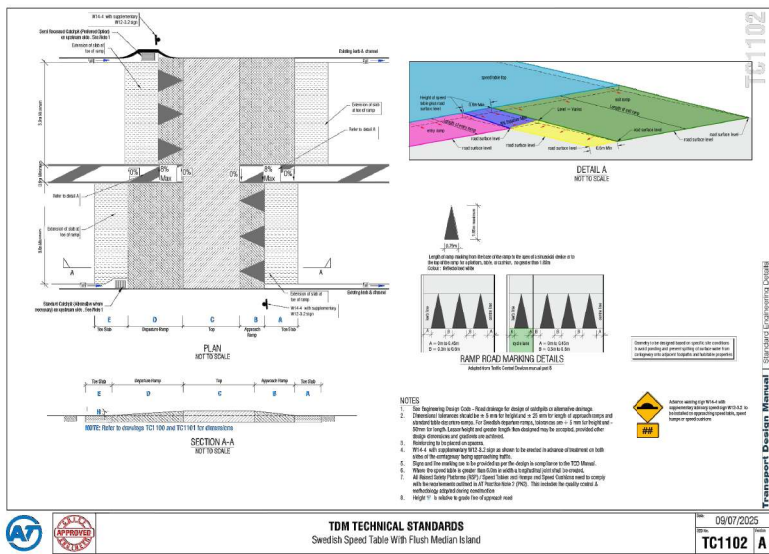



ISO 9001
QUALITY
ASSURED

THIS DRAWING AND DESIGN REMAINS THE PROPERTY OF, AND MAY NOT BE REPRODUCED OR ALTERED, WITHOUT THE WRITTEN PERMISSION OF HARRISON GRIERSON CONSULTANTS LIMITED. NO LIABILITY SHALL BE ACCEPTED FOR UNAUTHORISED USE OF THIS DRAWING.

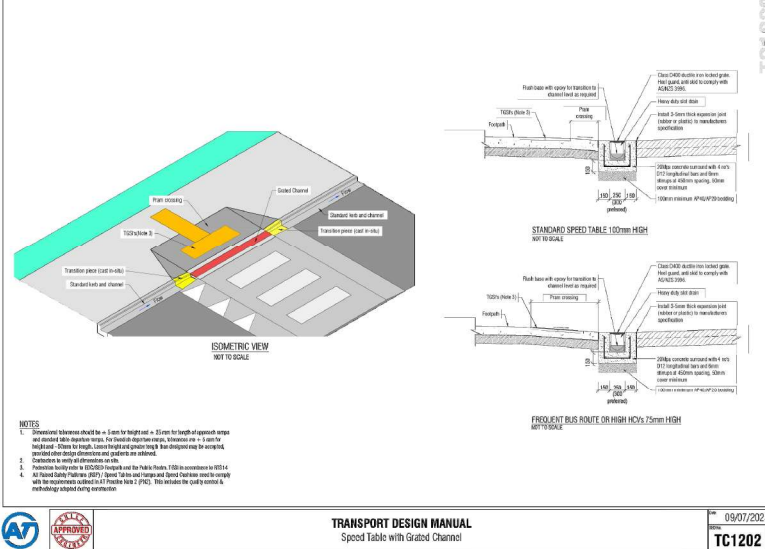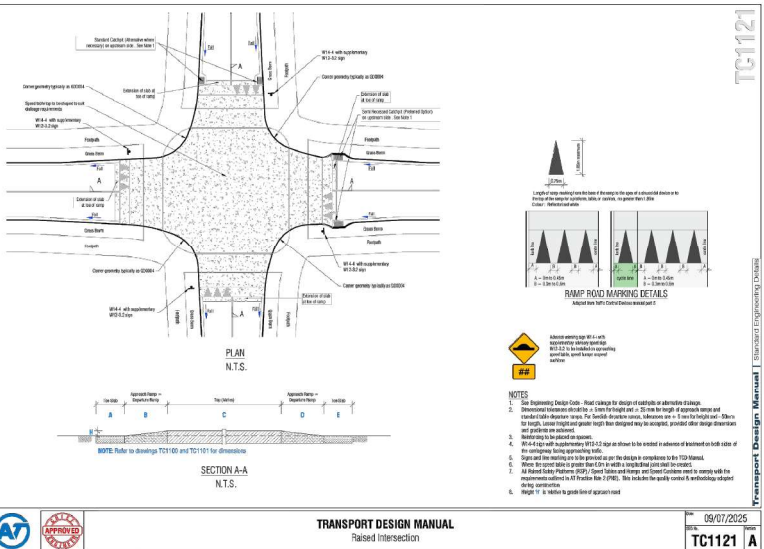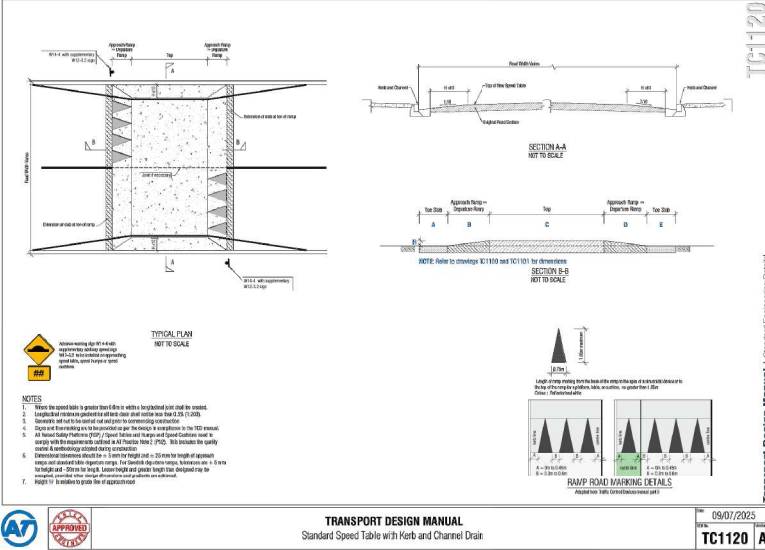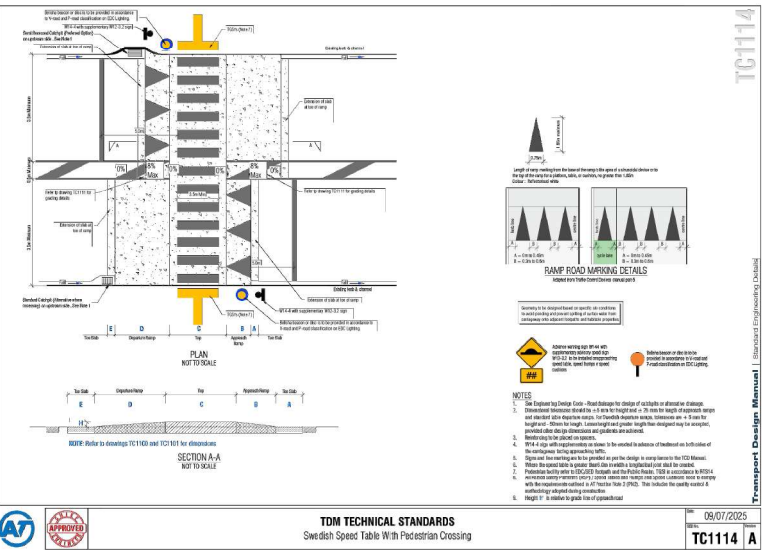

FOR CONSENT

A	FOR CONSENT	SCT	02/2026
REF	REVISIONS	BY	DATE

HARRISON GRIERSON

AUCKLAND OFFICE
Level 4, 96 St. Georges Bay Road
Parnell, Auckland 1052
T +64 9 917 5000
W www.harrisongrierson.com

PROJECT:

**BEACHLANDS
FAST TRACK CONSENT APPLICATION
BEACHLANDS SOUTH, AUCKLAND**

TITLE:






**ROADING STANDARD DETAILS
SHEET 6 OF 9**

ORIGINATOR SCT	DATE 04.2026	SIGNED	PLOT BY PZS
DRAWN SCT	DATE 11.2025	SIGNED	PLOT DATE 13/05/26
CHECKED PZS	DATE 04.2026	SIGNED	SURVEY BY SURVEYED BY
APPROVED CJ	DATE 04.2026	SIGNED	SURVEY DATE SURVEYED DATE

FAST TRACK CONSENT

PROJECT No: A2515591.00 SCALES: NOT TO SCALE A1

DRAWING No: A2515591.00-3915 REV A

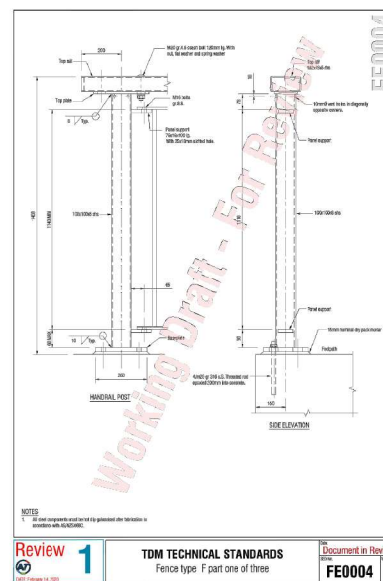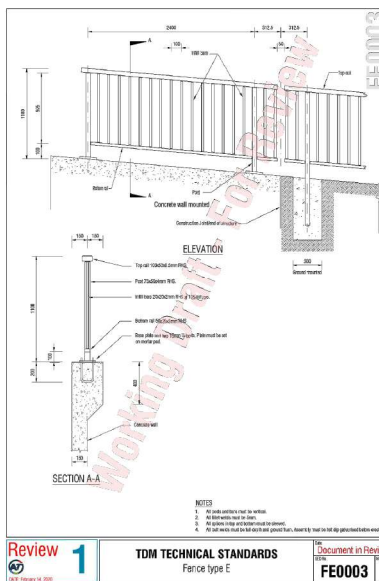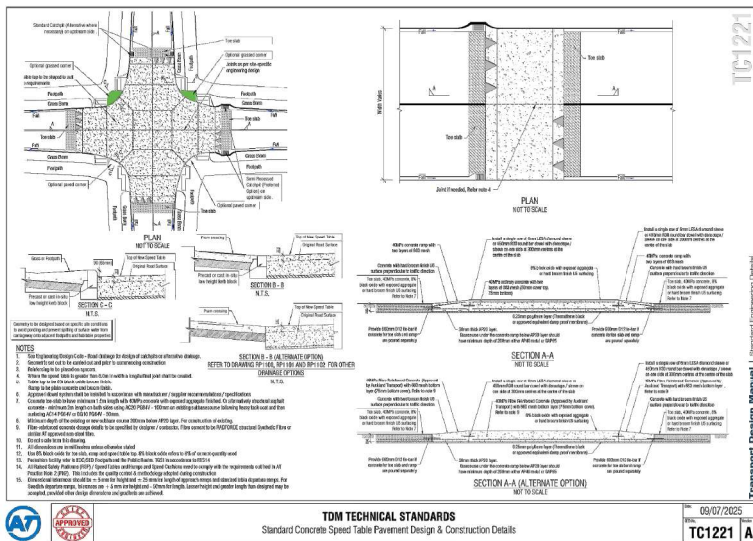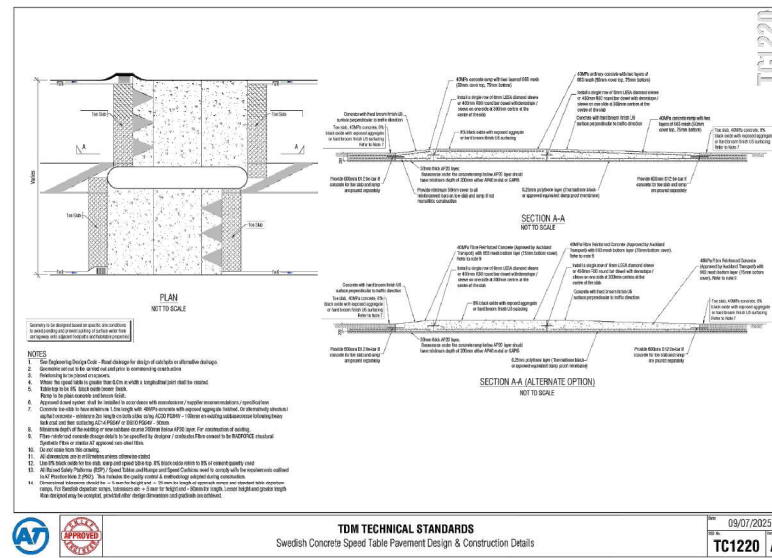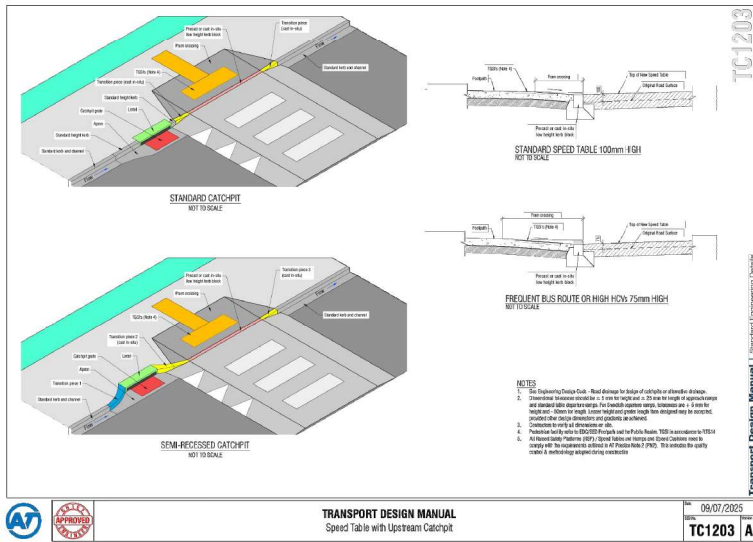

HARRISON GRIERSON

AUCKLAND OFFICE
Level 4, 96 St. Georges Bay Road
Parnell, Auckland 1052
T +64 9 917 5000
W www.harrisongrierson.com

ISO 9001
QUALITY
ASSURED

THIS DRAWING AND DESIGN REMAINS THE PROPERTY OF, AND MAY NOT BE REPRODUCED OR ALTERED, WITHOUT THE WRITTEN PERMISSION OF HARRISON GRIERSON CONSULTANTS LIMITED. NO LIABILITY SHALL BE ACCEPTED FOR UNAUTHORIZED USE OF THIS DRAWING.

FOR CONSENT

A		FOR CONSENT		SCT		02/2026	
REF	REVISIONS	BY	DATE	REF	REVISIONS	BY	DATE
PROJECT: BEACHLANDS FAST TRACK CONSENT APPLICATION BEACHLANDS SOUTH, AUCKLAND							
TITLE: ROADING STANDARD DETAILS SHEET 7 OF 9							
ORIGINATOR	DATE	SIGNED	PLOT BY	ORIGINATOR	DATE	SIGNED	PLOT BY
SCT	04/2026		PZS	SCT	04/2026		PZS
DRAWN	DATE	SIGNED	PLOT DATE	DRAWN	DATE	SIGNED	PLOT DATE
PZS	11/2025		13/05/26	PZS	11/2025		13/05/26
CHECKED	DATE	SIGNED	SURVEY BY	CHECKED	DATE	SIGNED	SURVEY BY
PZS	04/2026			PZS	04/2026		
APPROVED	DATE	SIGNED	SURVEY DATE	APPROVED	DATE	SIGNED	SURVEY DATE
CJ	04/2026			CJ	04/2026		

FAST TRACK CONSENT

PROJECT No: A2515591.00

DRAWING No: A2515591.00-3916

SCALES: NOT TO SCALE

REV A1

