


Standard Residential Lots: 1438 lots
Future Residential Lots: 203 lots
Medium Density (MD) Superlots: 22 lots
[203 future residential lots to be created from these MD superlots]
High Density (HD) Superlots: 14 lots
Commercial Superlots: 3 lots

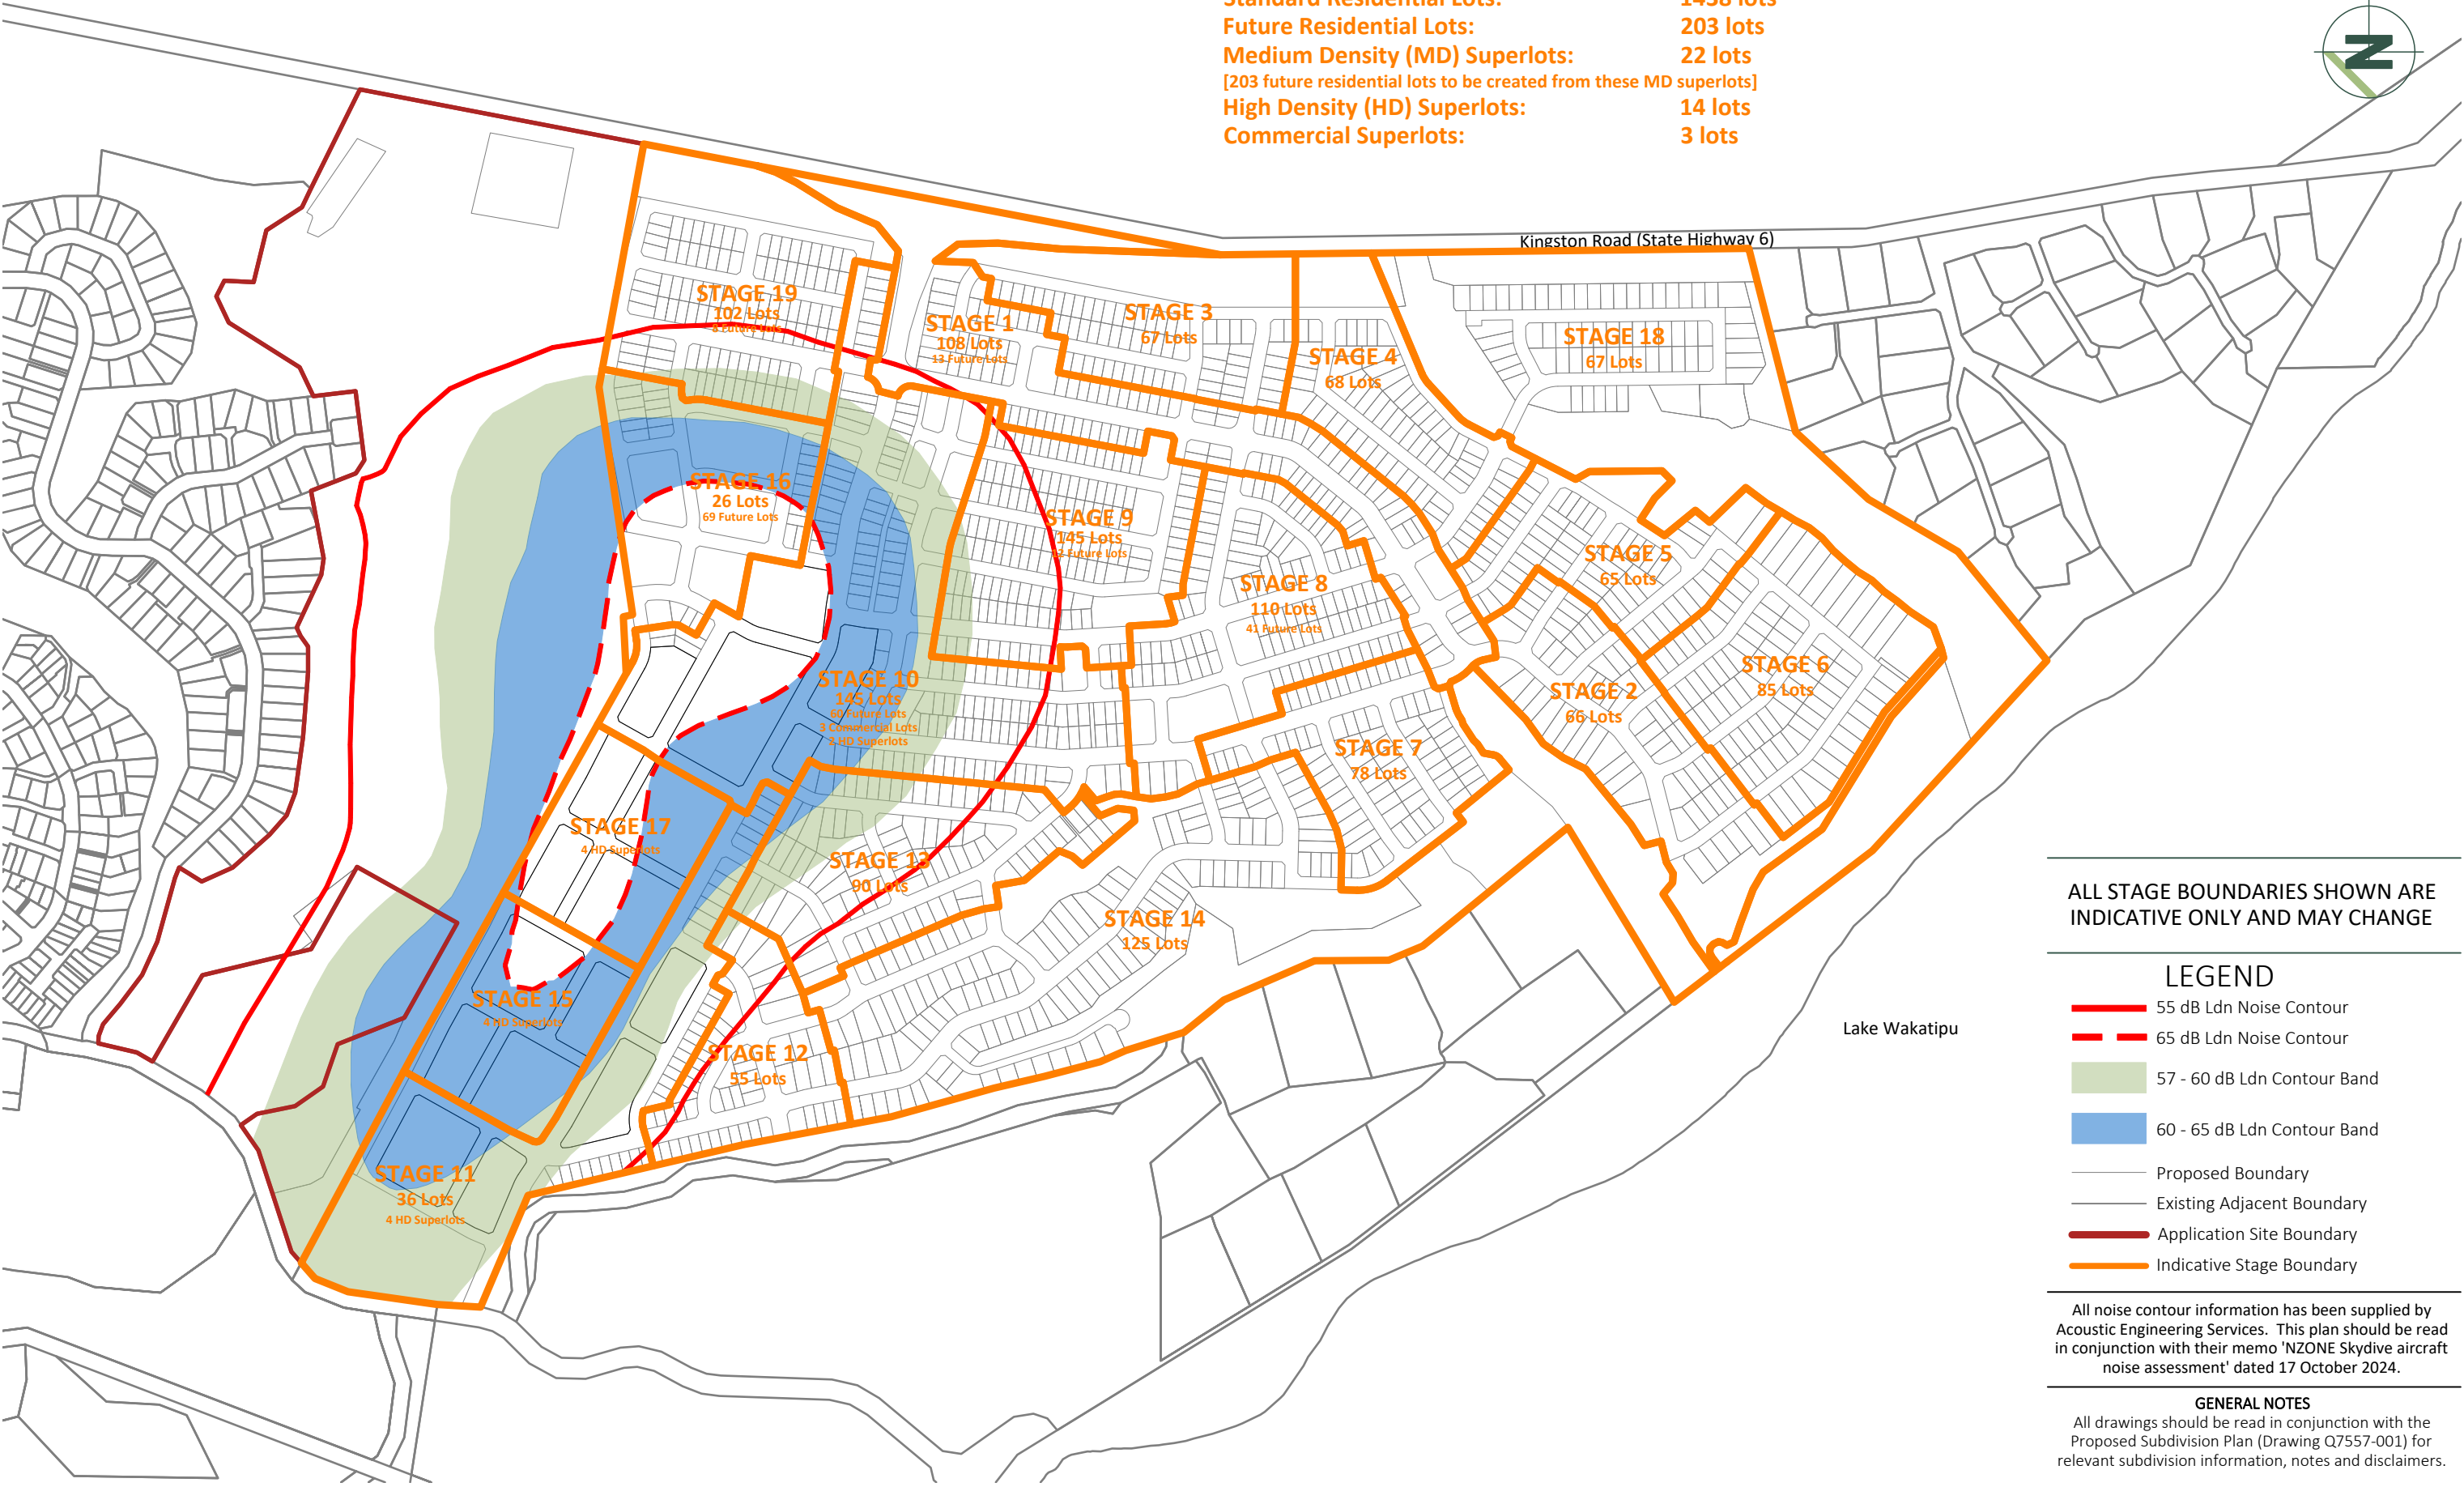

ALL STAGE BOUNDARIES SHOWN ARE INDICATIVE ONLY AND MAY CHANGE

LEGEND

- 55 dB Ldn Noise Contour
- 65 dB Ldn Noise Contour
- 57 - 60 dB Ldn Contour Band
- 60 - 65 dB Ldn Contour Band
- Proposed Boundary
- Existing Adjacent Boundary
- Application Site Boundary
- Indicative Stage Boundary

All noise contour information has been supplied by Acoustic Engineering Services. This plan should be read in conjunction with their memo 'NZONE Skydive aircraft noise assessment' dated 17 October 2024.

GENERAL NOTES

All drawings should be read in conjunction with the Proposed Subdivision Plan (Drawing Q7557-001) for relevant subdivision information, notes and disclaimers.