

Aged Care

Precinct Masterplan

Lilyburn

- 2..... Context Plan
- 3..... Local Connections
- 4..... Illustrative Masterplan
- 5..... Built Form - Typology Mix
- 6..... Built Form - Set Backs
- 7..... Street and Movement
- 8..... Planting
- 9..... Supporting Diagrams




Aged Care - Context Plan

Aged Care - Lilyburn


Aged Care - Brookside

Aged Care - Homehill

- Sunfield project boundary
- Residential Precinct
- Employment Precinct
- Town Centre Precinct
- Health Care Precinct
- Aged Care Precinct**
- Local Hub
- School
- Park
- Stormwater Reserve
- Green Connection/Shared Pathway

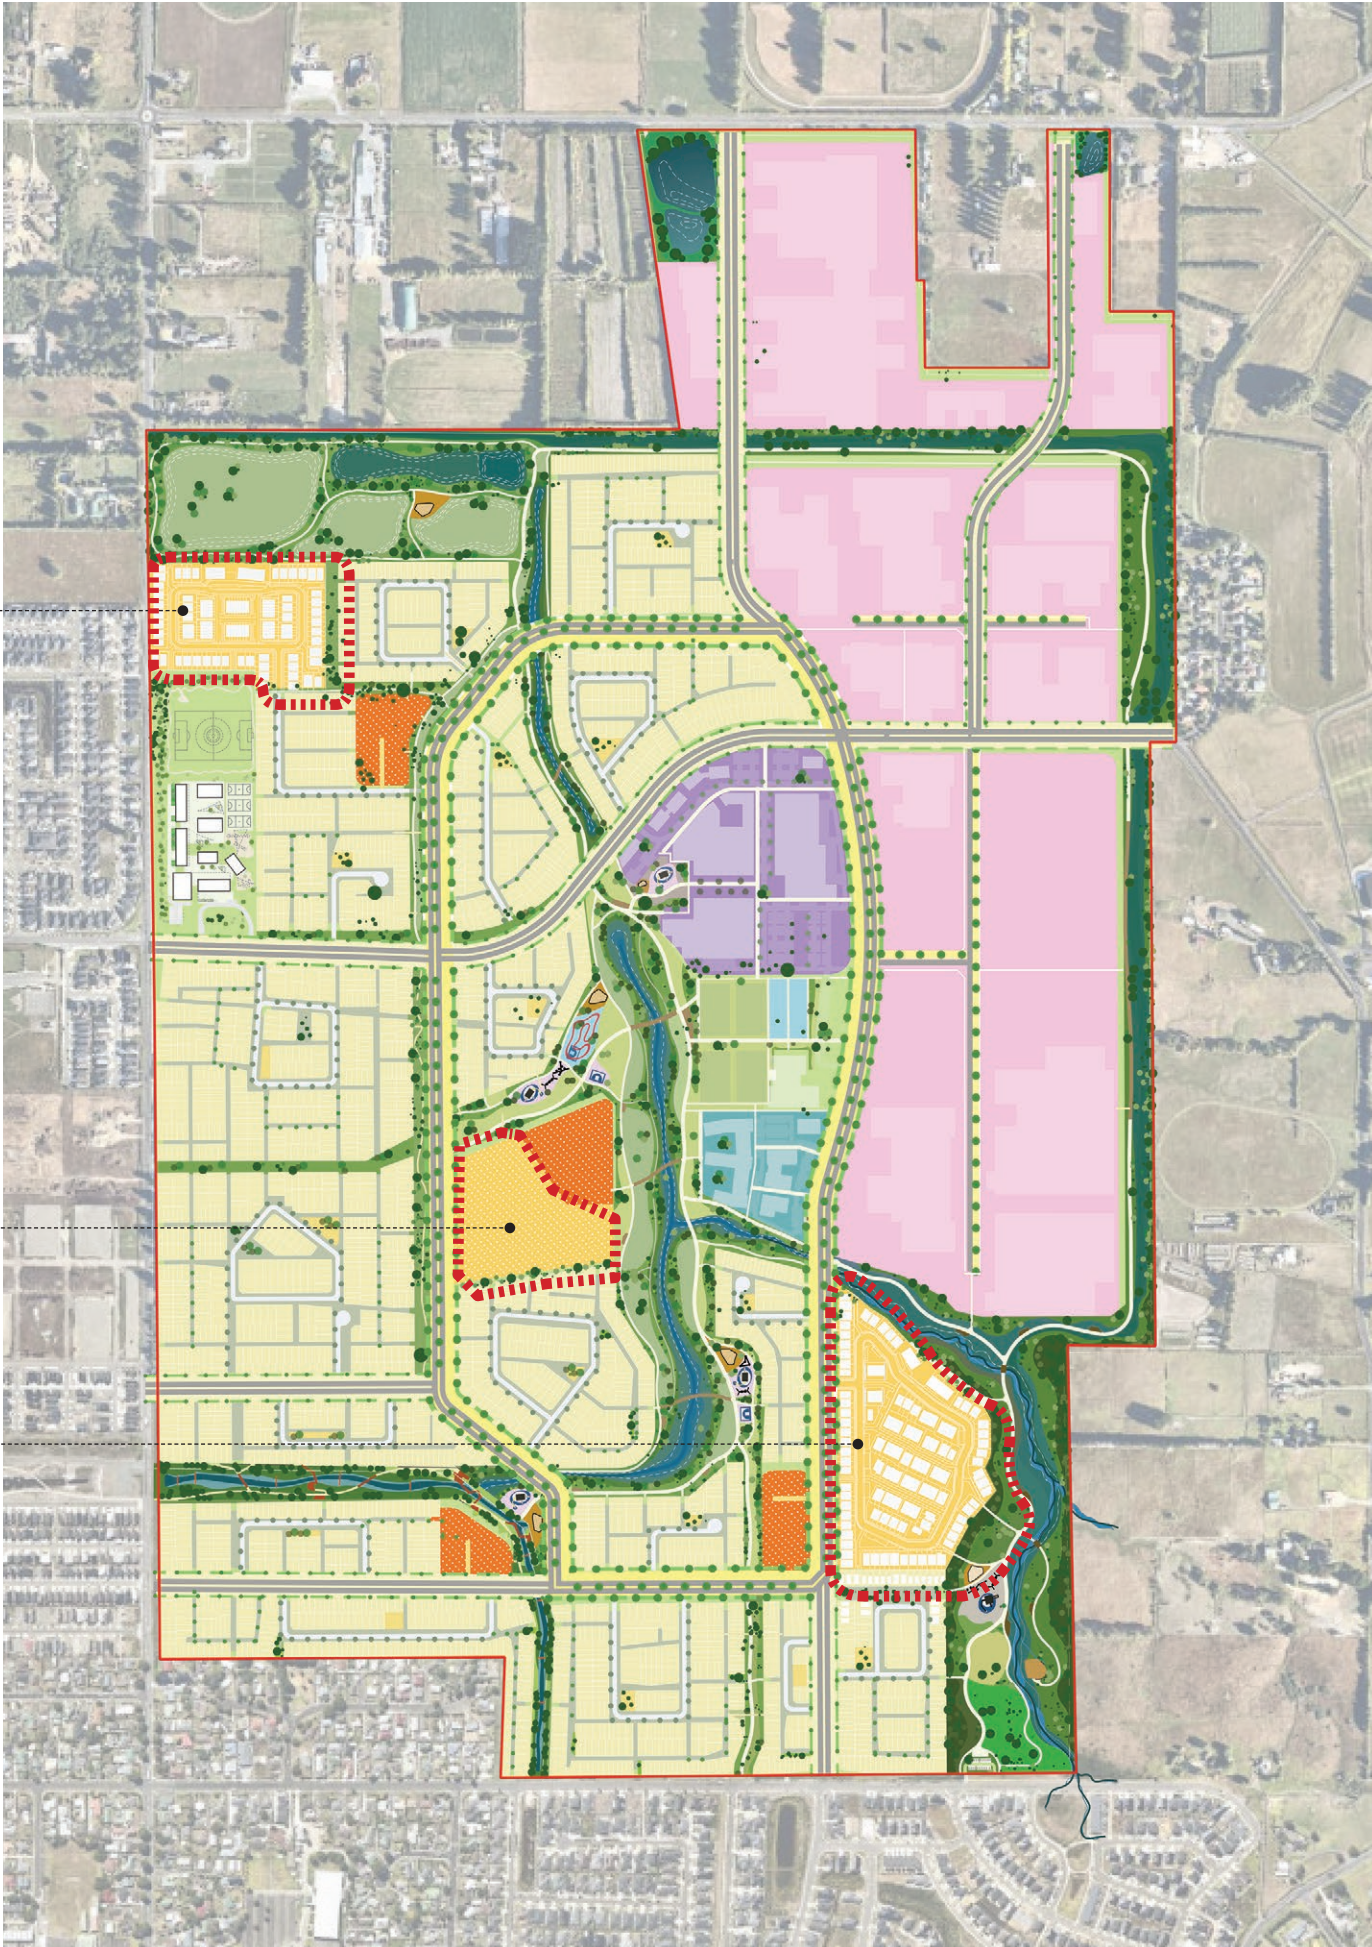

Aged Care - Lilyburn - Local Connections

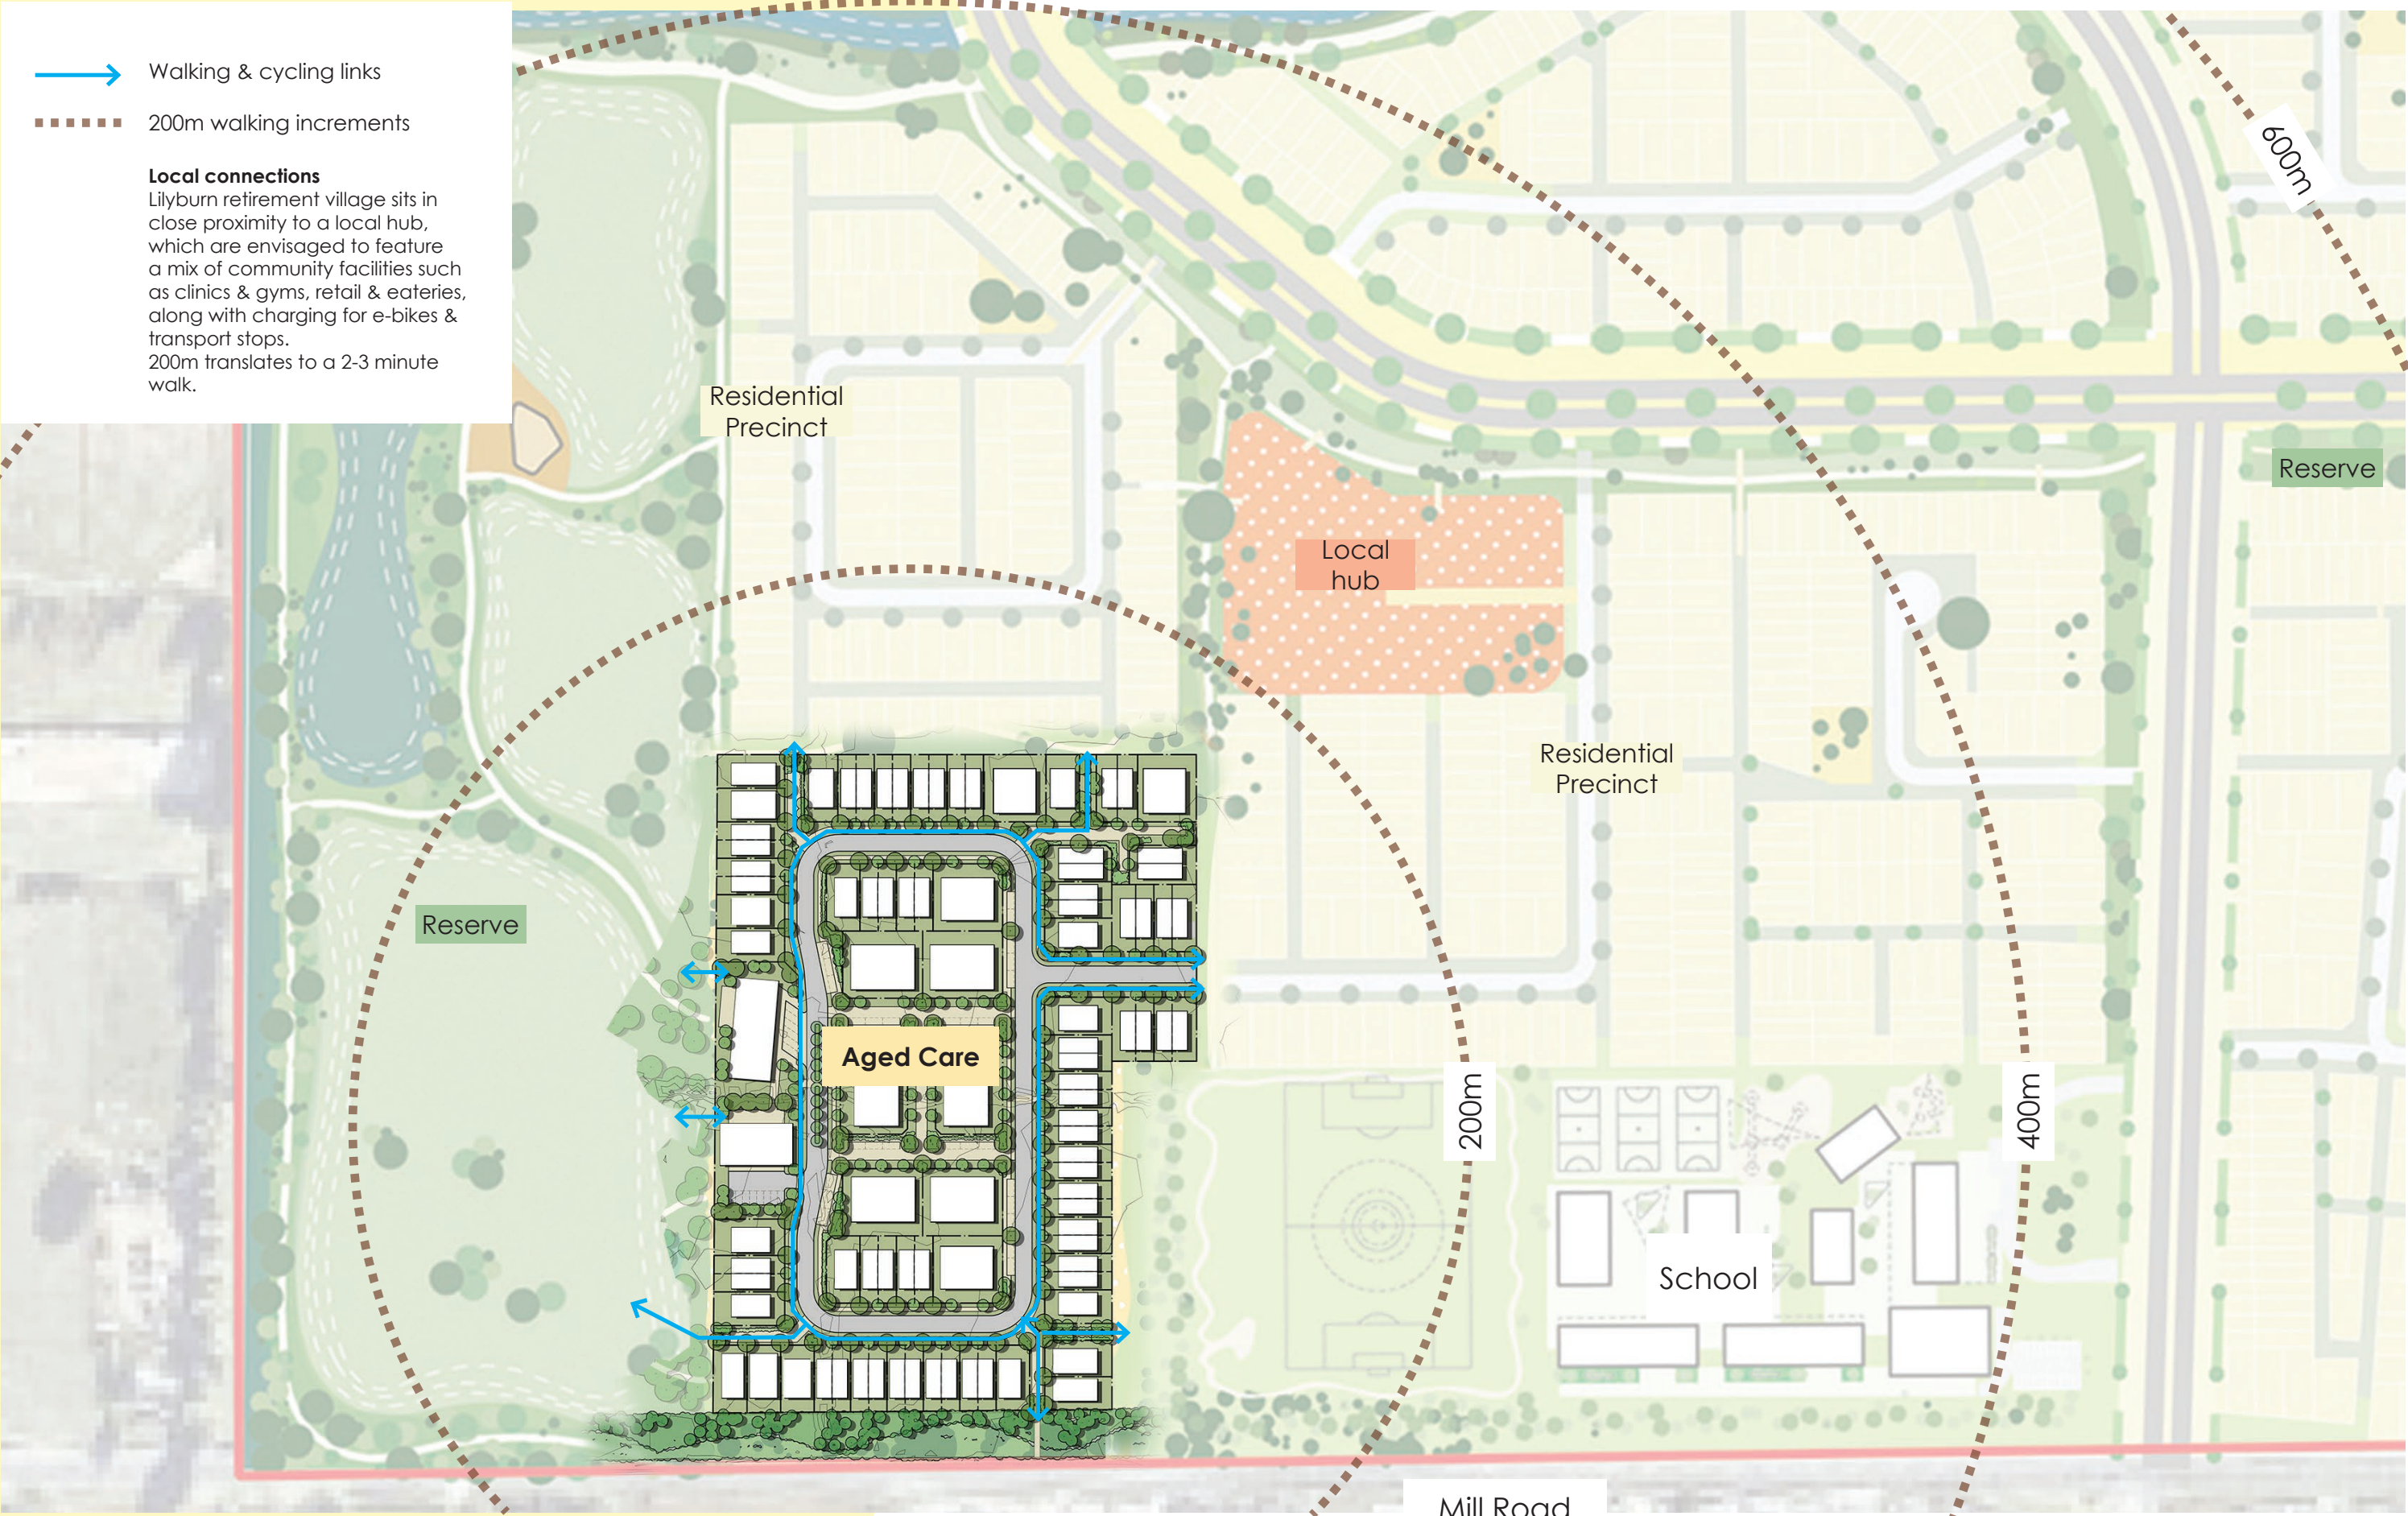


Aged Care - Lilyburn - Illustrative Masterplan




Aged Care - Lilyburn - Built Form, Housing Typology Mix



Aged Care - Lillyburn - Street and Movement

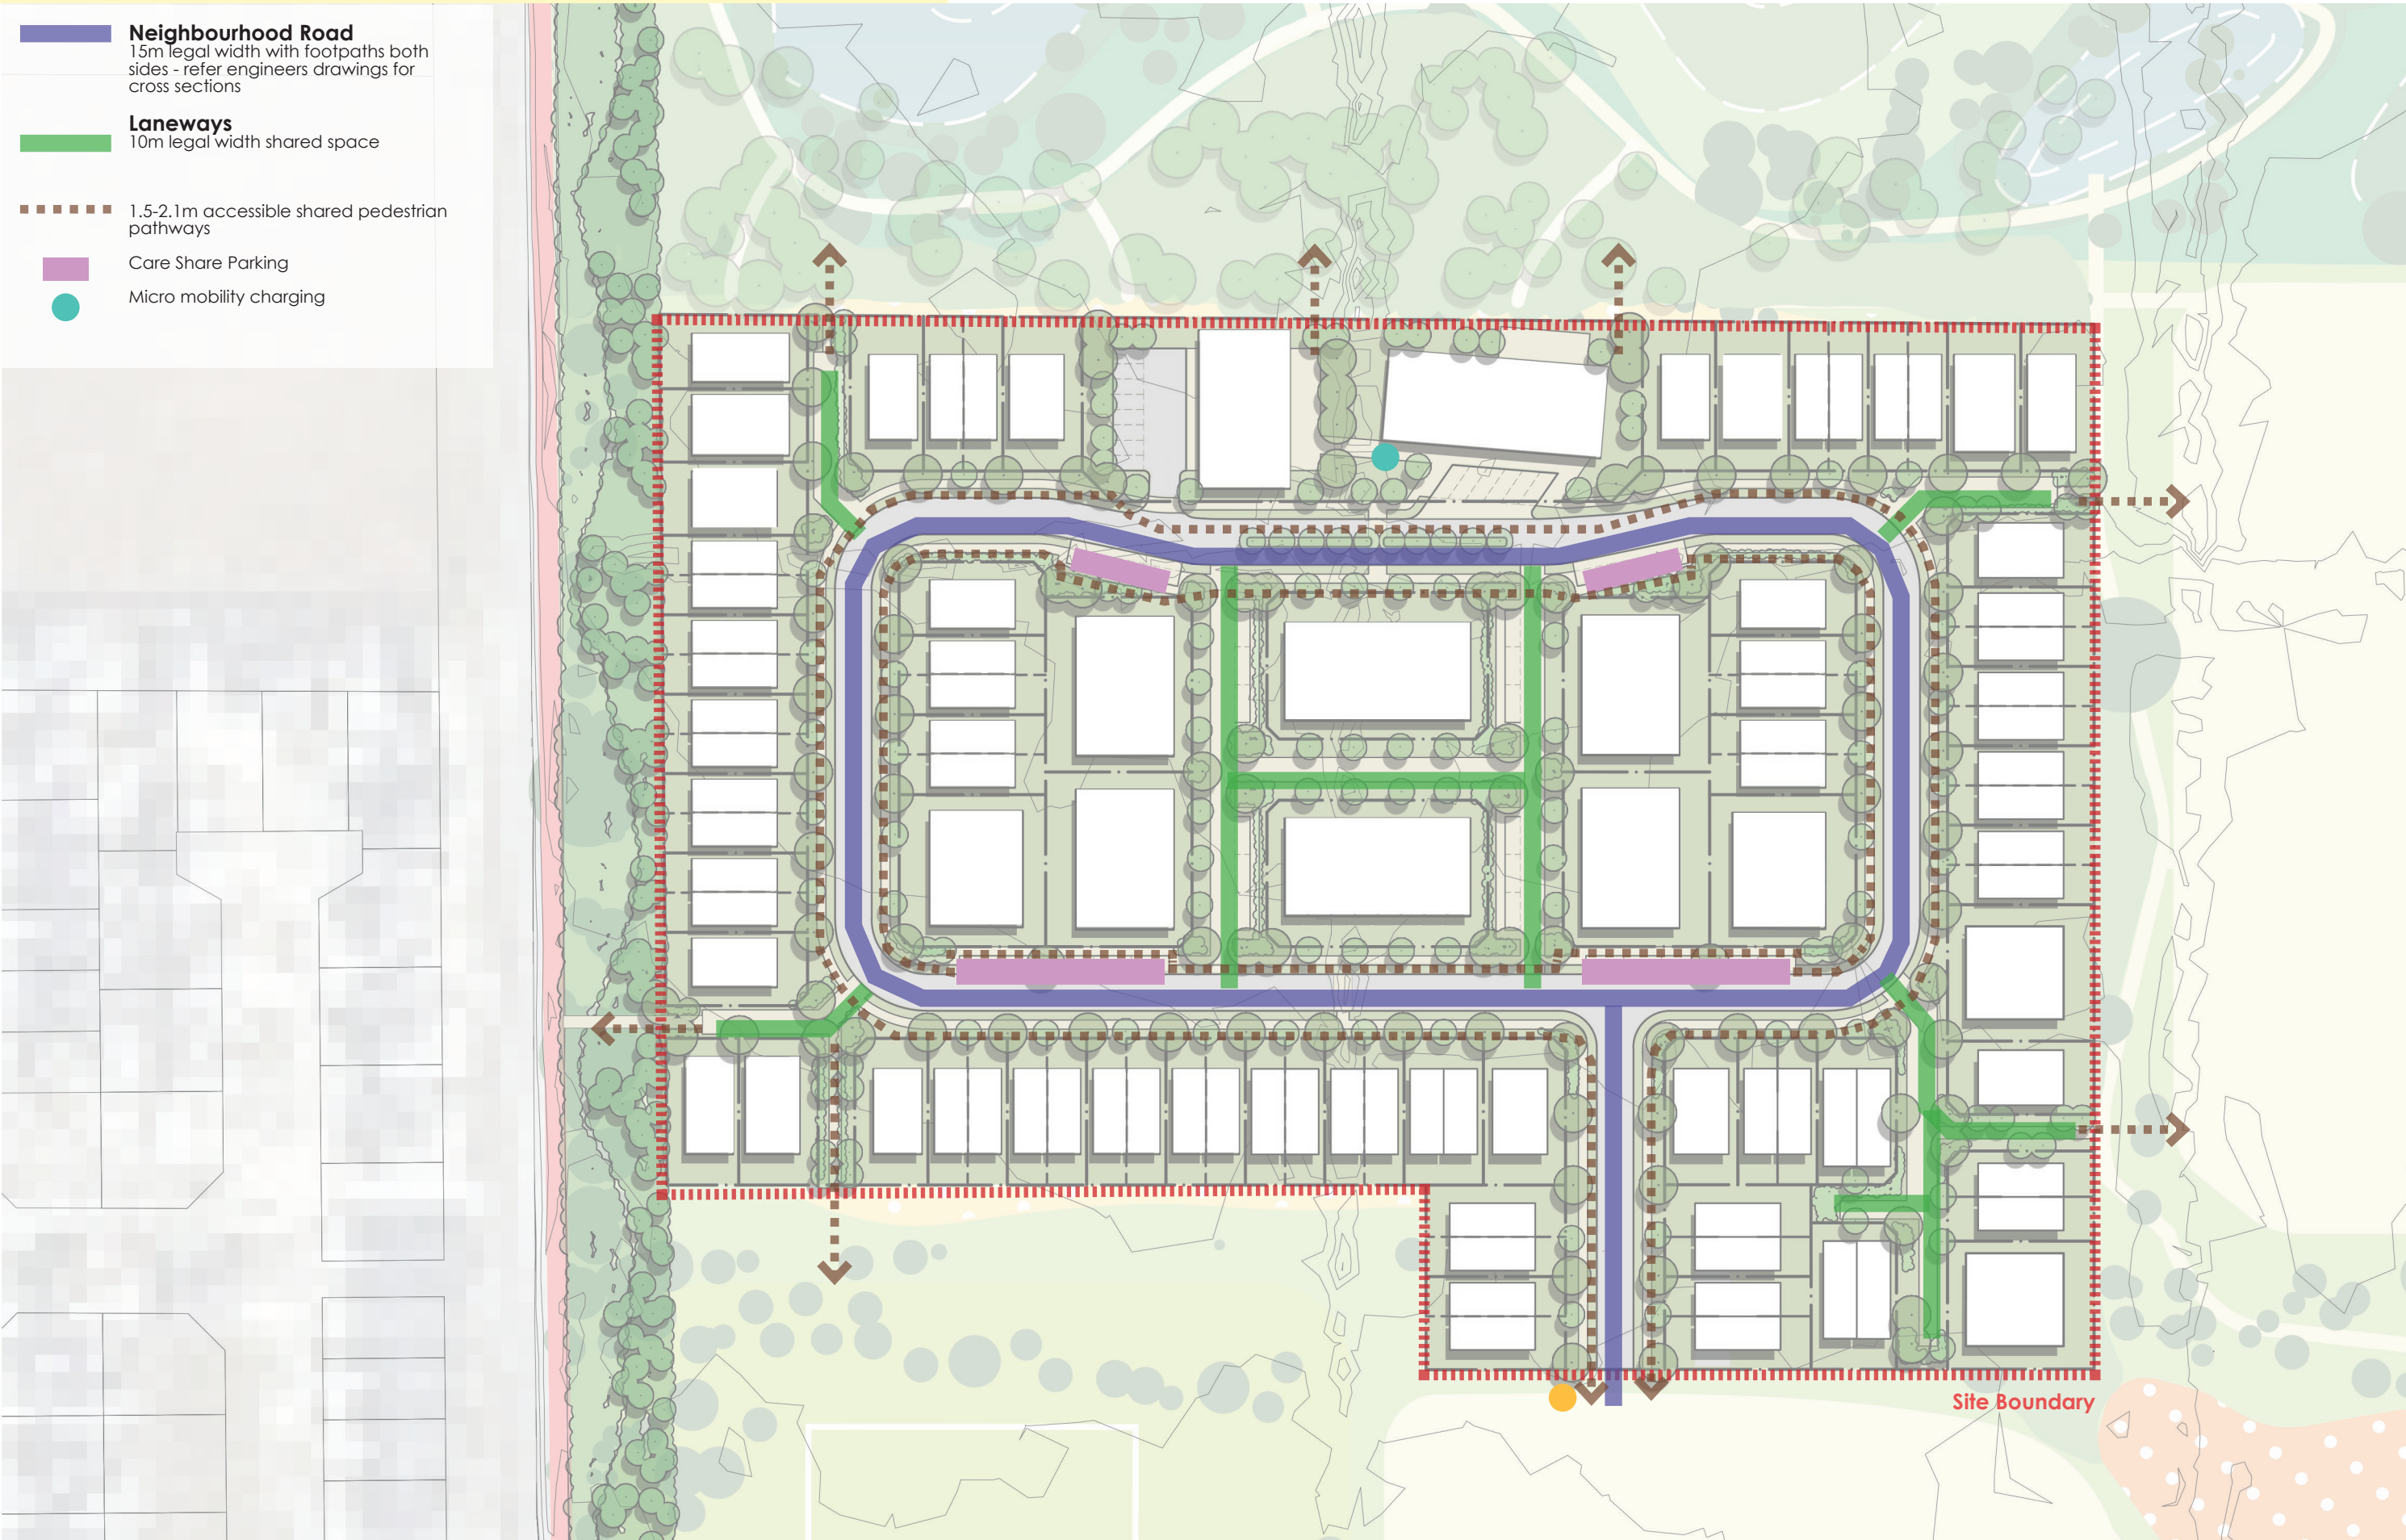


Aged Care - Lilyburn - Planting

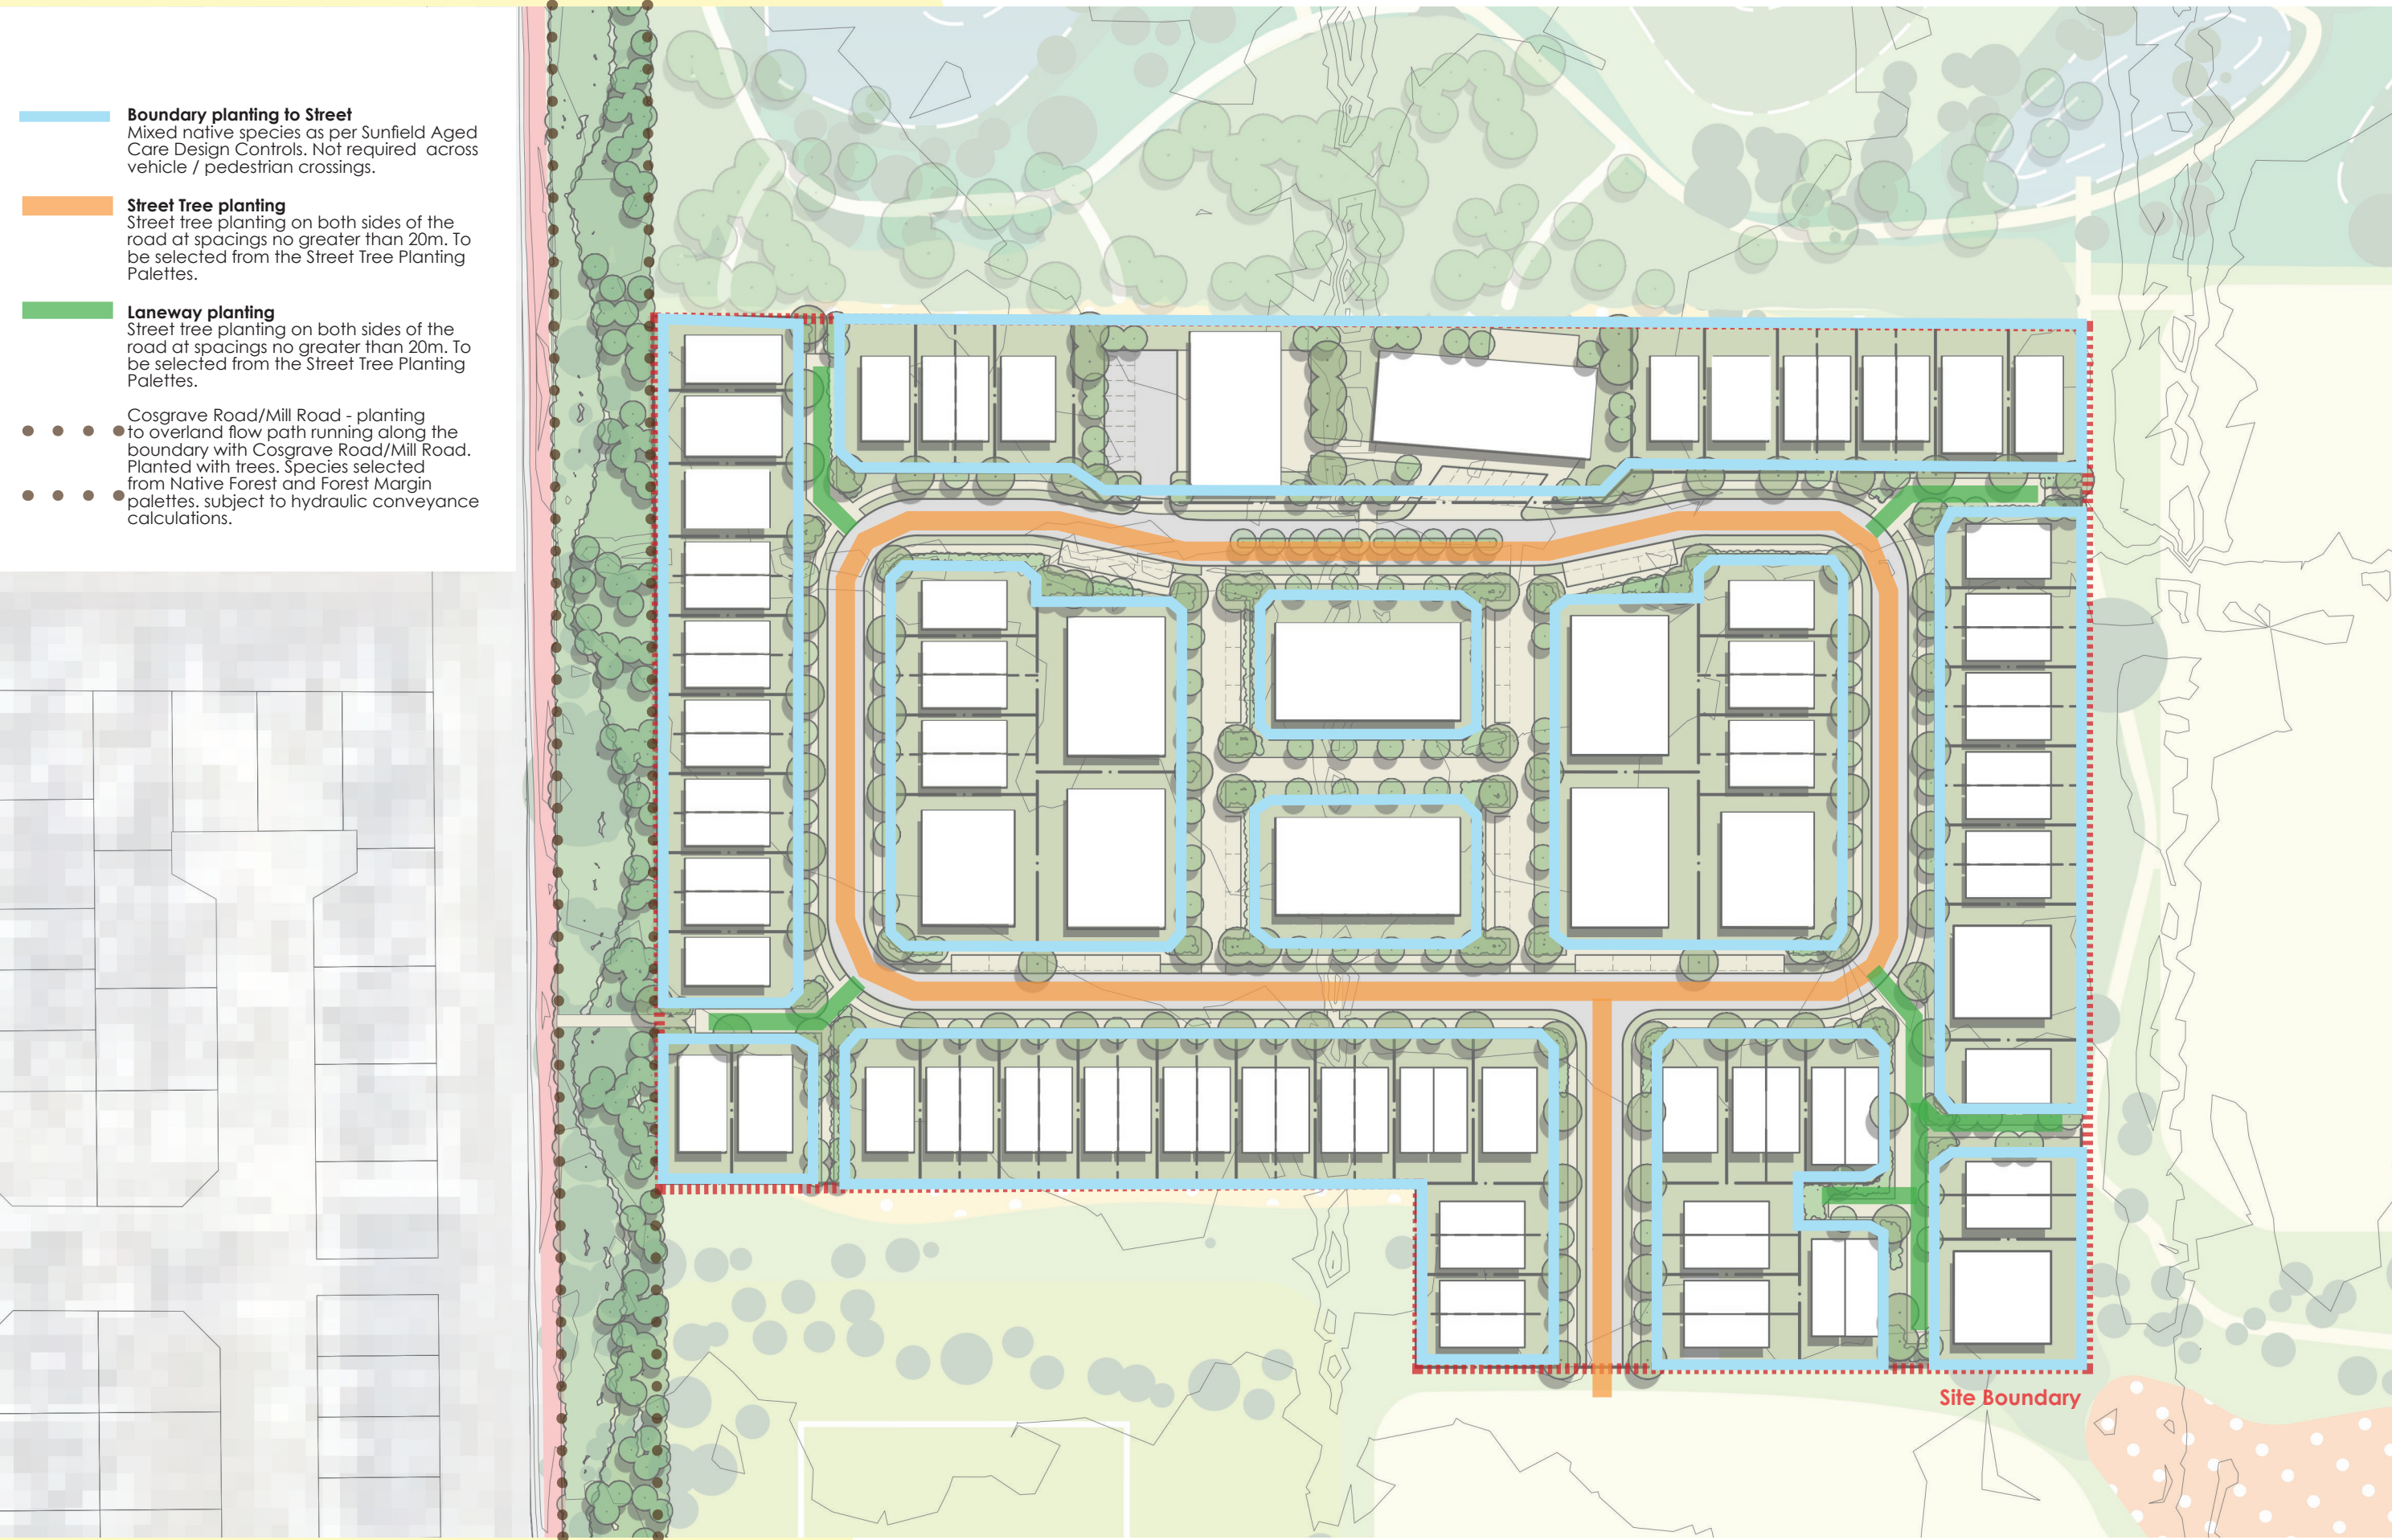


Aged Care - Street and Movement

Illustrative Laneway Diagram

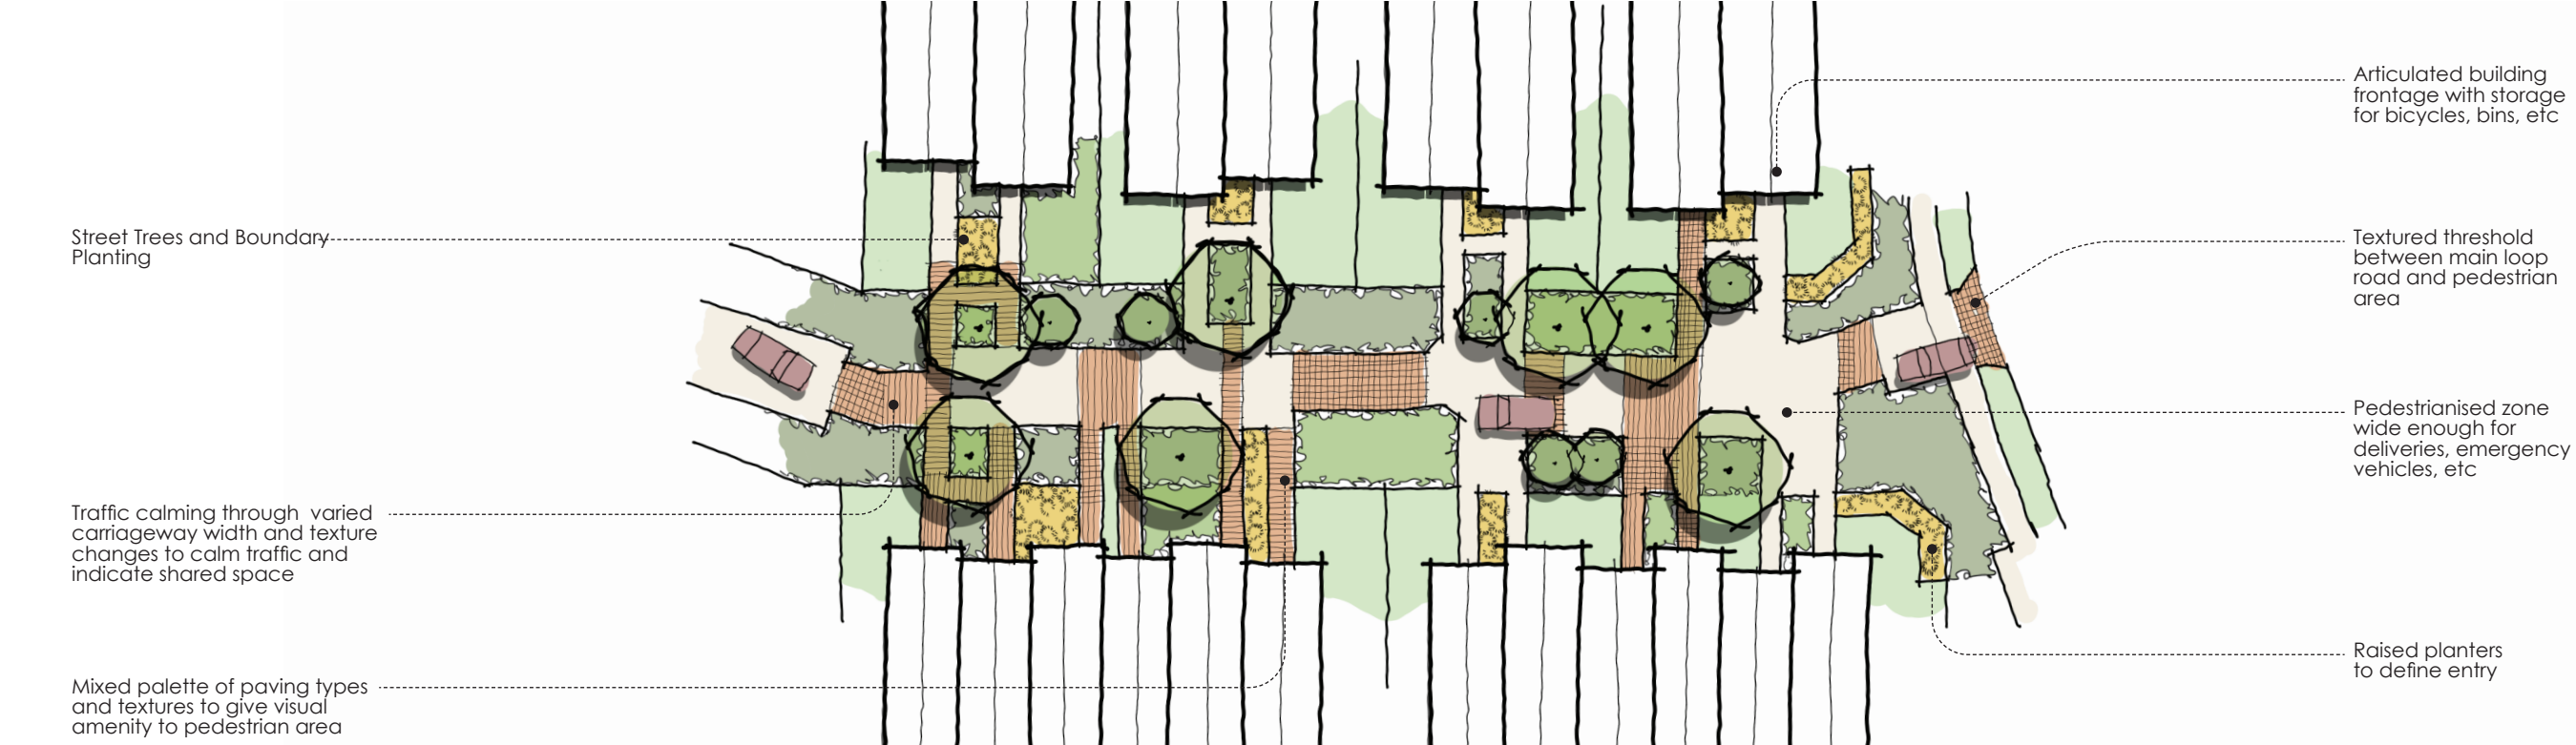

Aged Care - Street and Movement

Illustrative Laneway Sketch

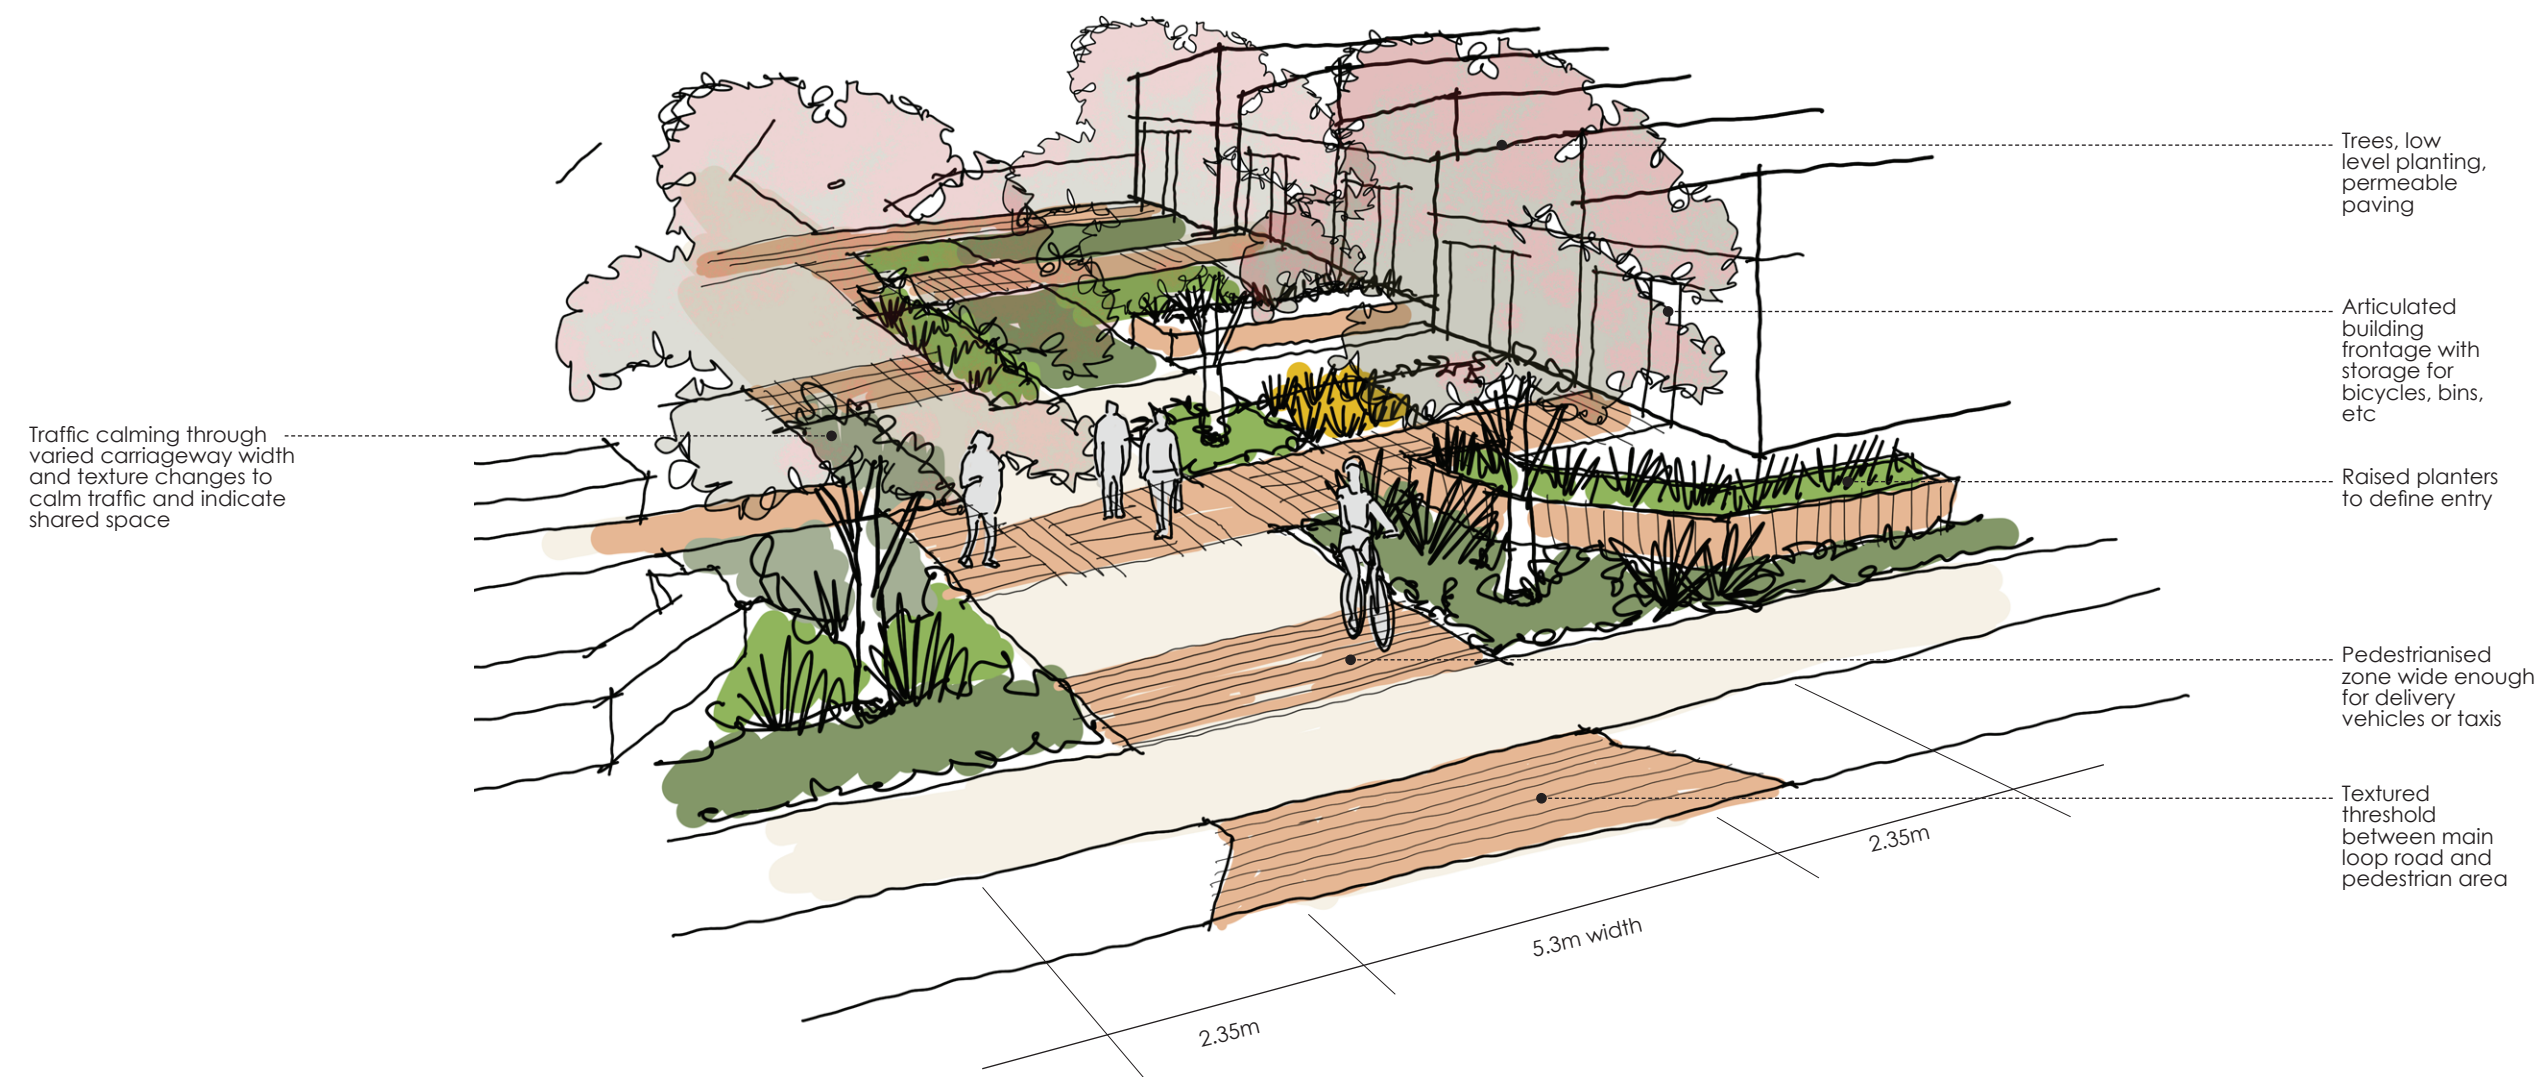


Aged Care - Street and Movement

Illustrative Neighbourhood Road Sketch



Aged Care - Street and Movement

Illustrative Laneway Elevation

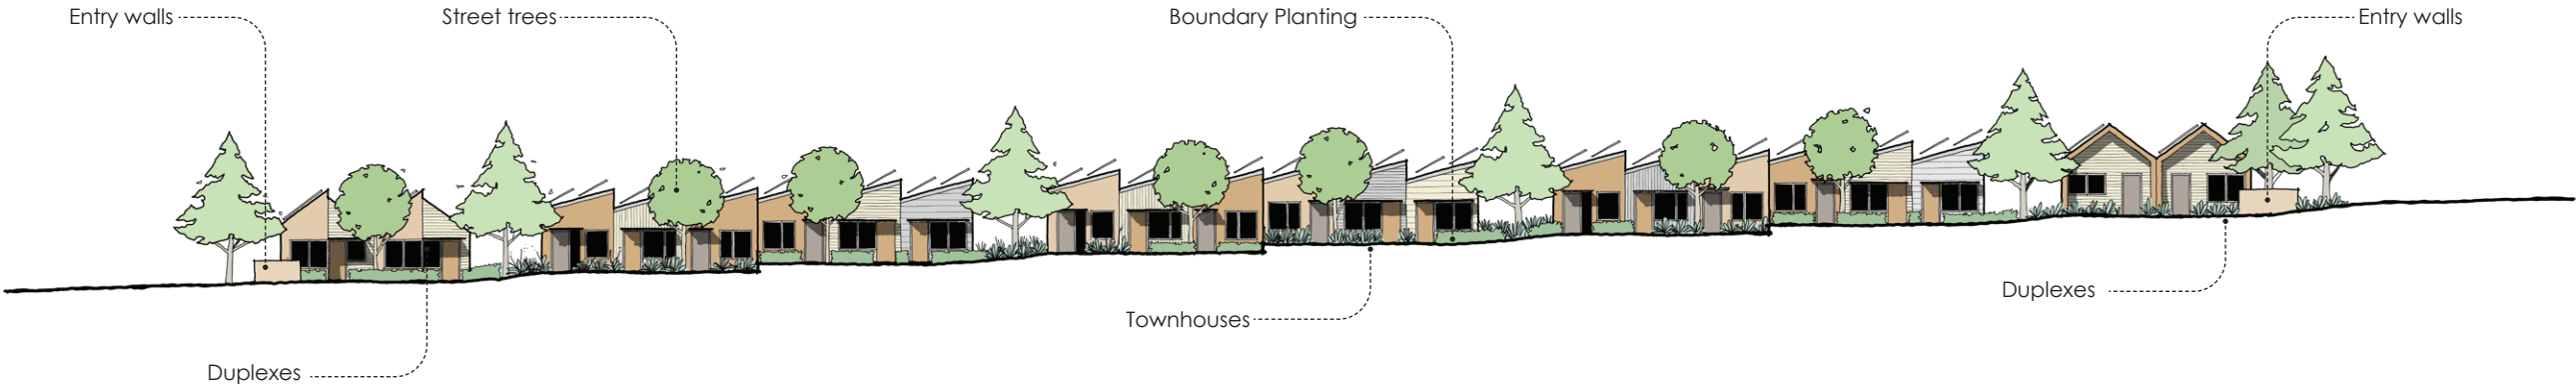

Illustrative Laneway Elevation