



NOTE: ROOT BARRIER TO BE PROVIDED WHERE THERE ARE POTENTIAL CLASHES WITH CIVIL INFRASTRUCTURE

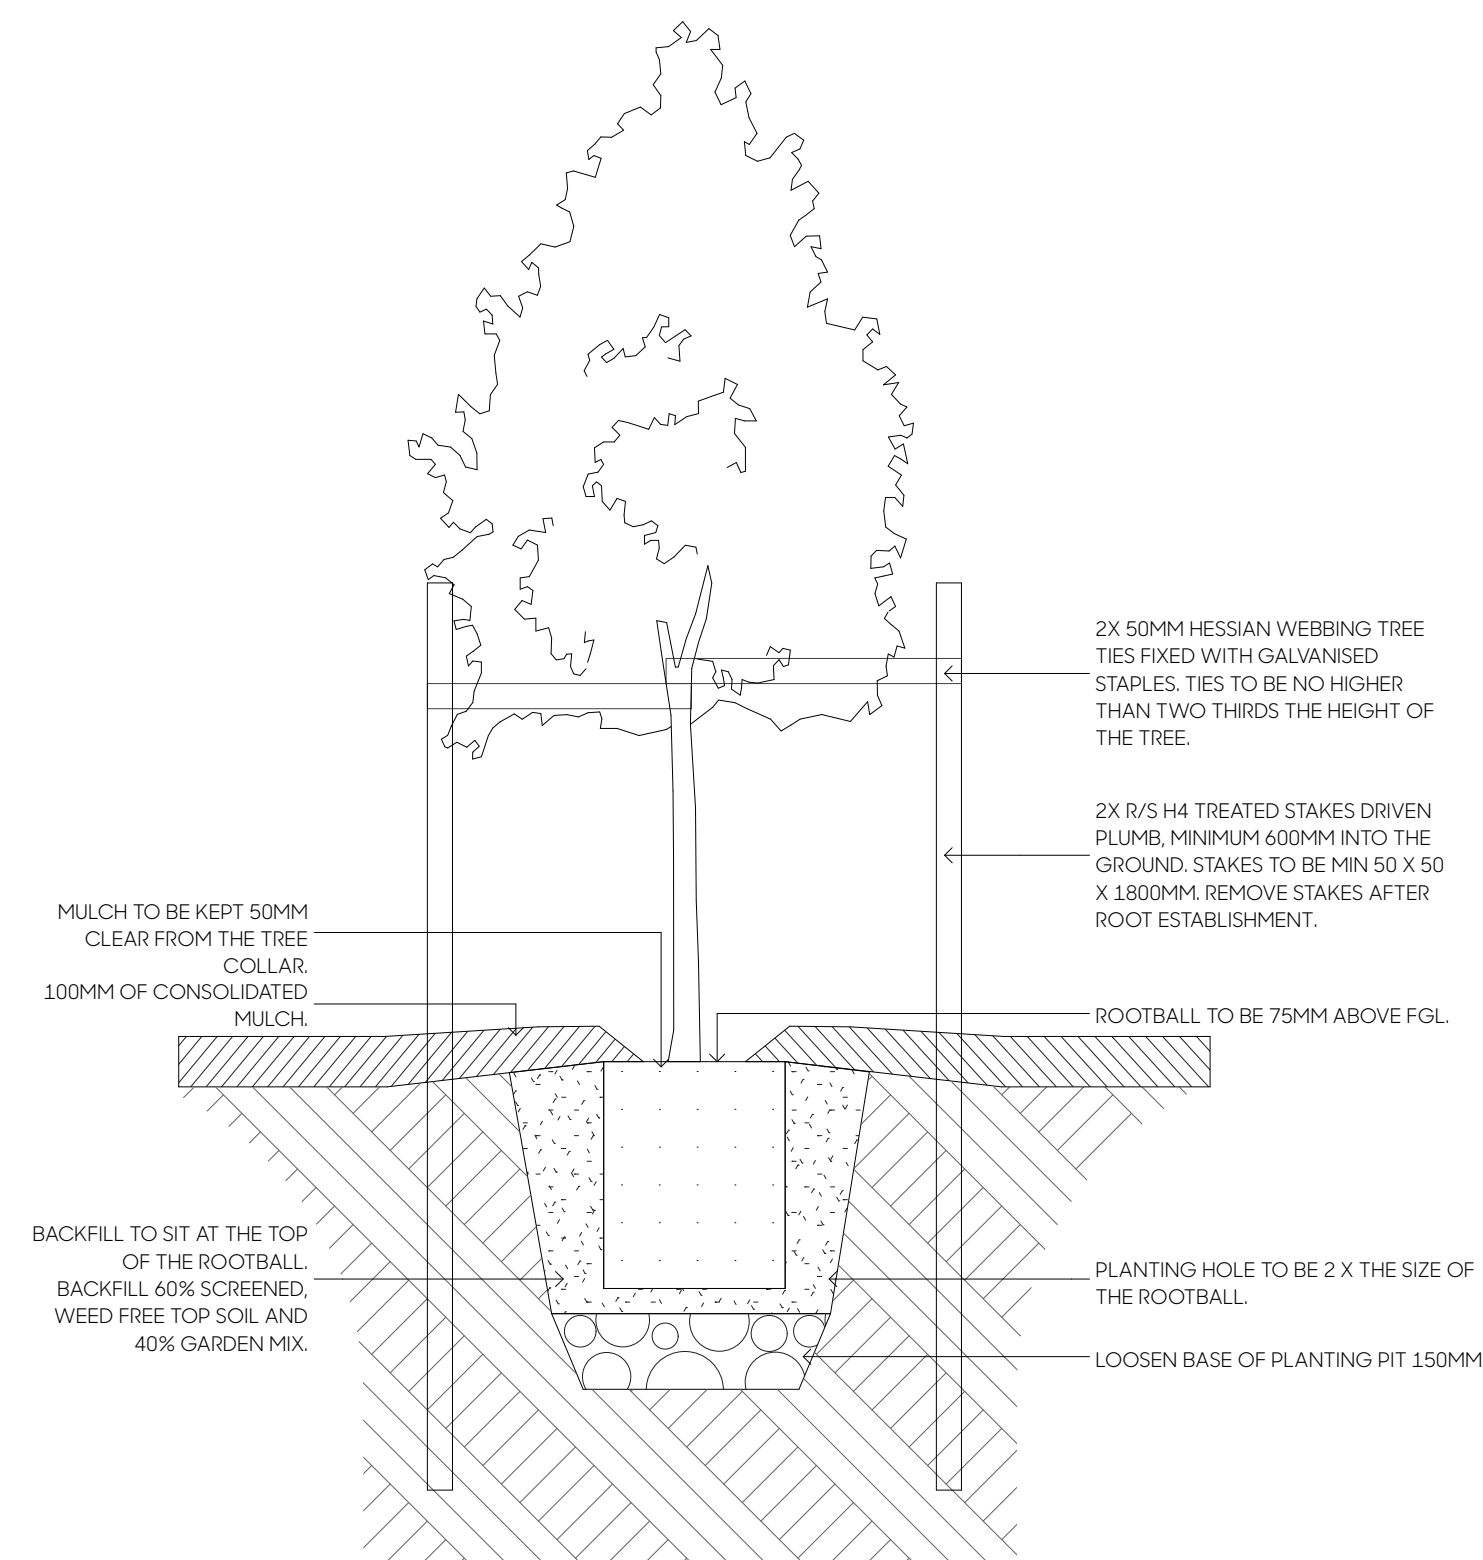


PD-01: TREE IN GARDEN

1:15 @ A1, 1:30 @ A3

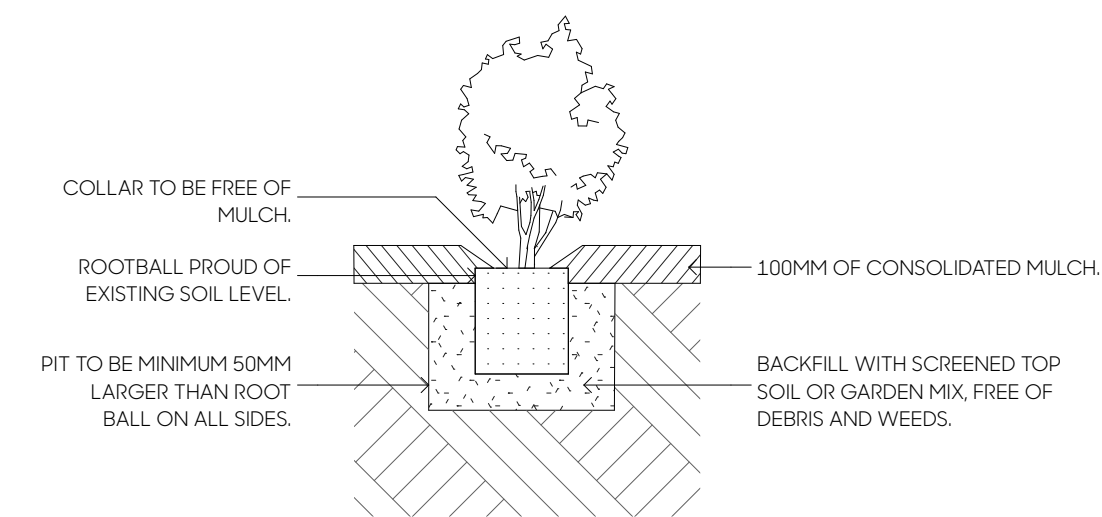


PD-02: PB12 (8L) SHRUB IN GARDEN

1:15 @ A1, 1:30 @ A3

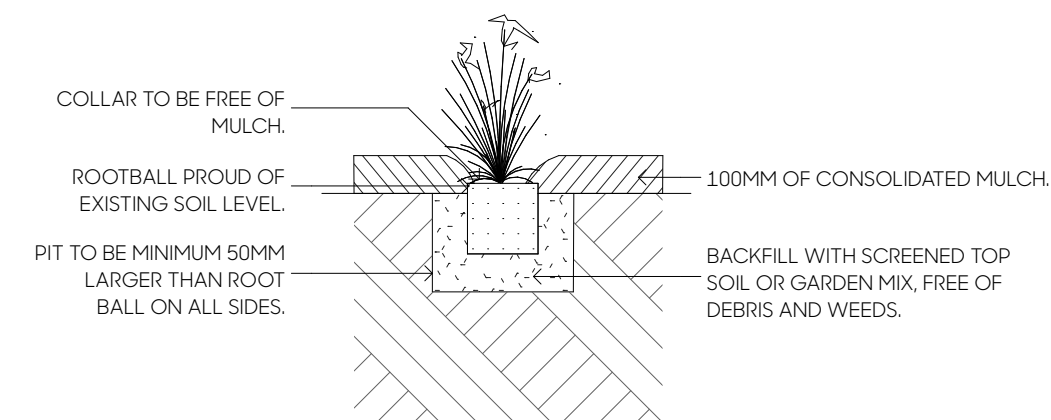


PD-03; PB3-5 (2-3L) SHRUB/GRASSES IN GARDEN

1:15 @ A1, 1:30 @ A3

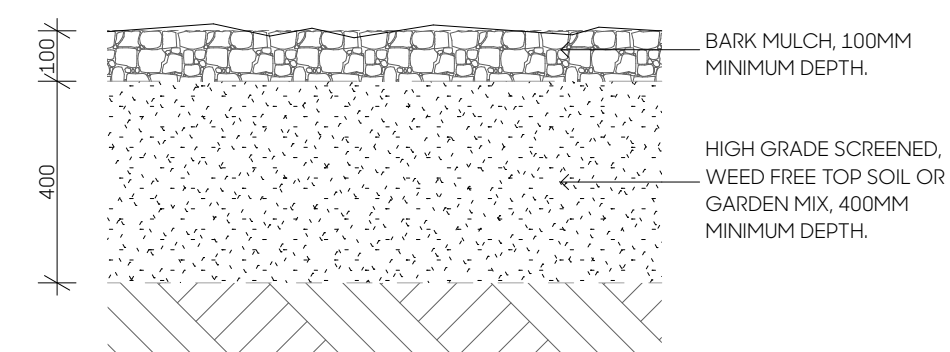


PD-04: GARDEN BEDS

1:15 @ A1, 1:30 @ A3

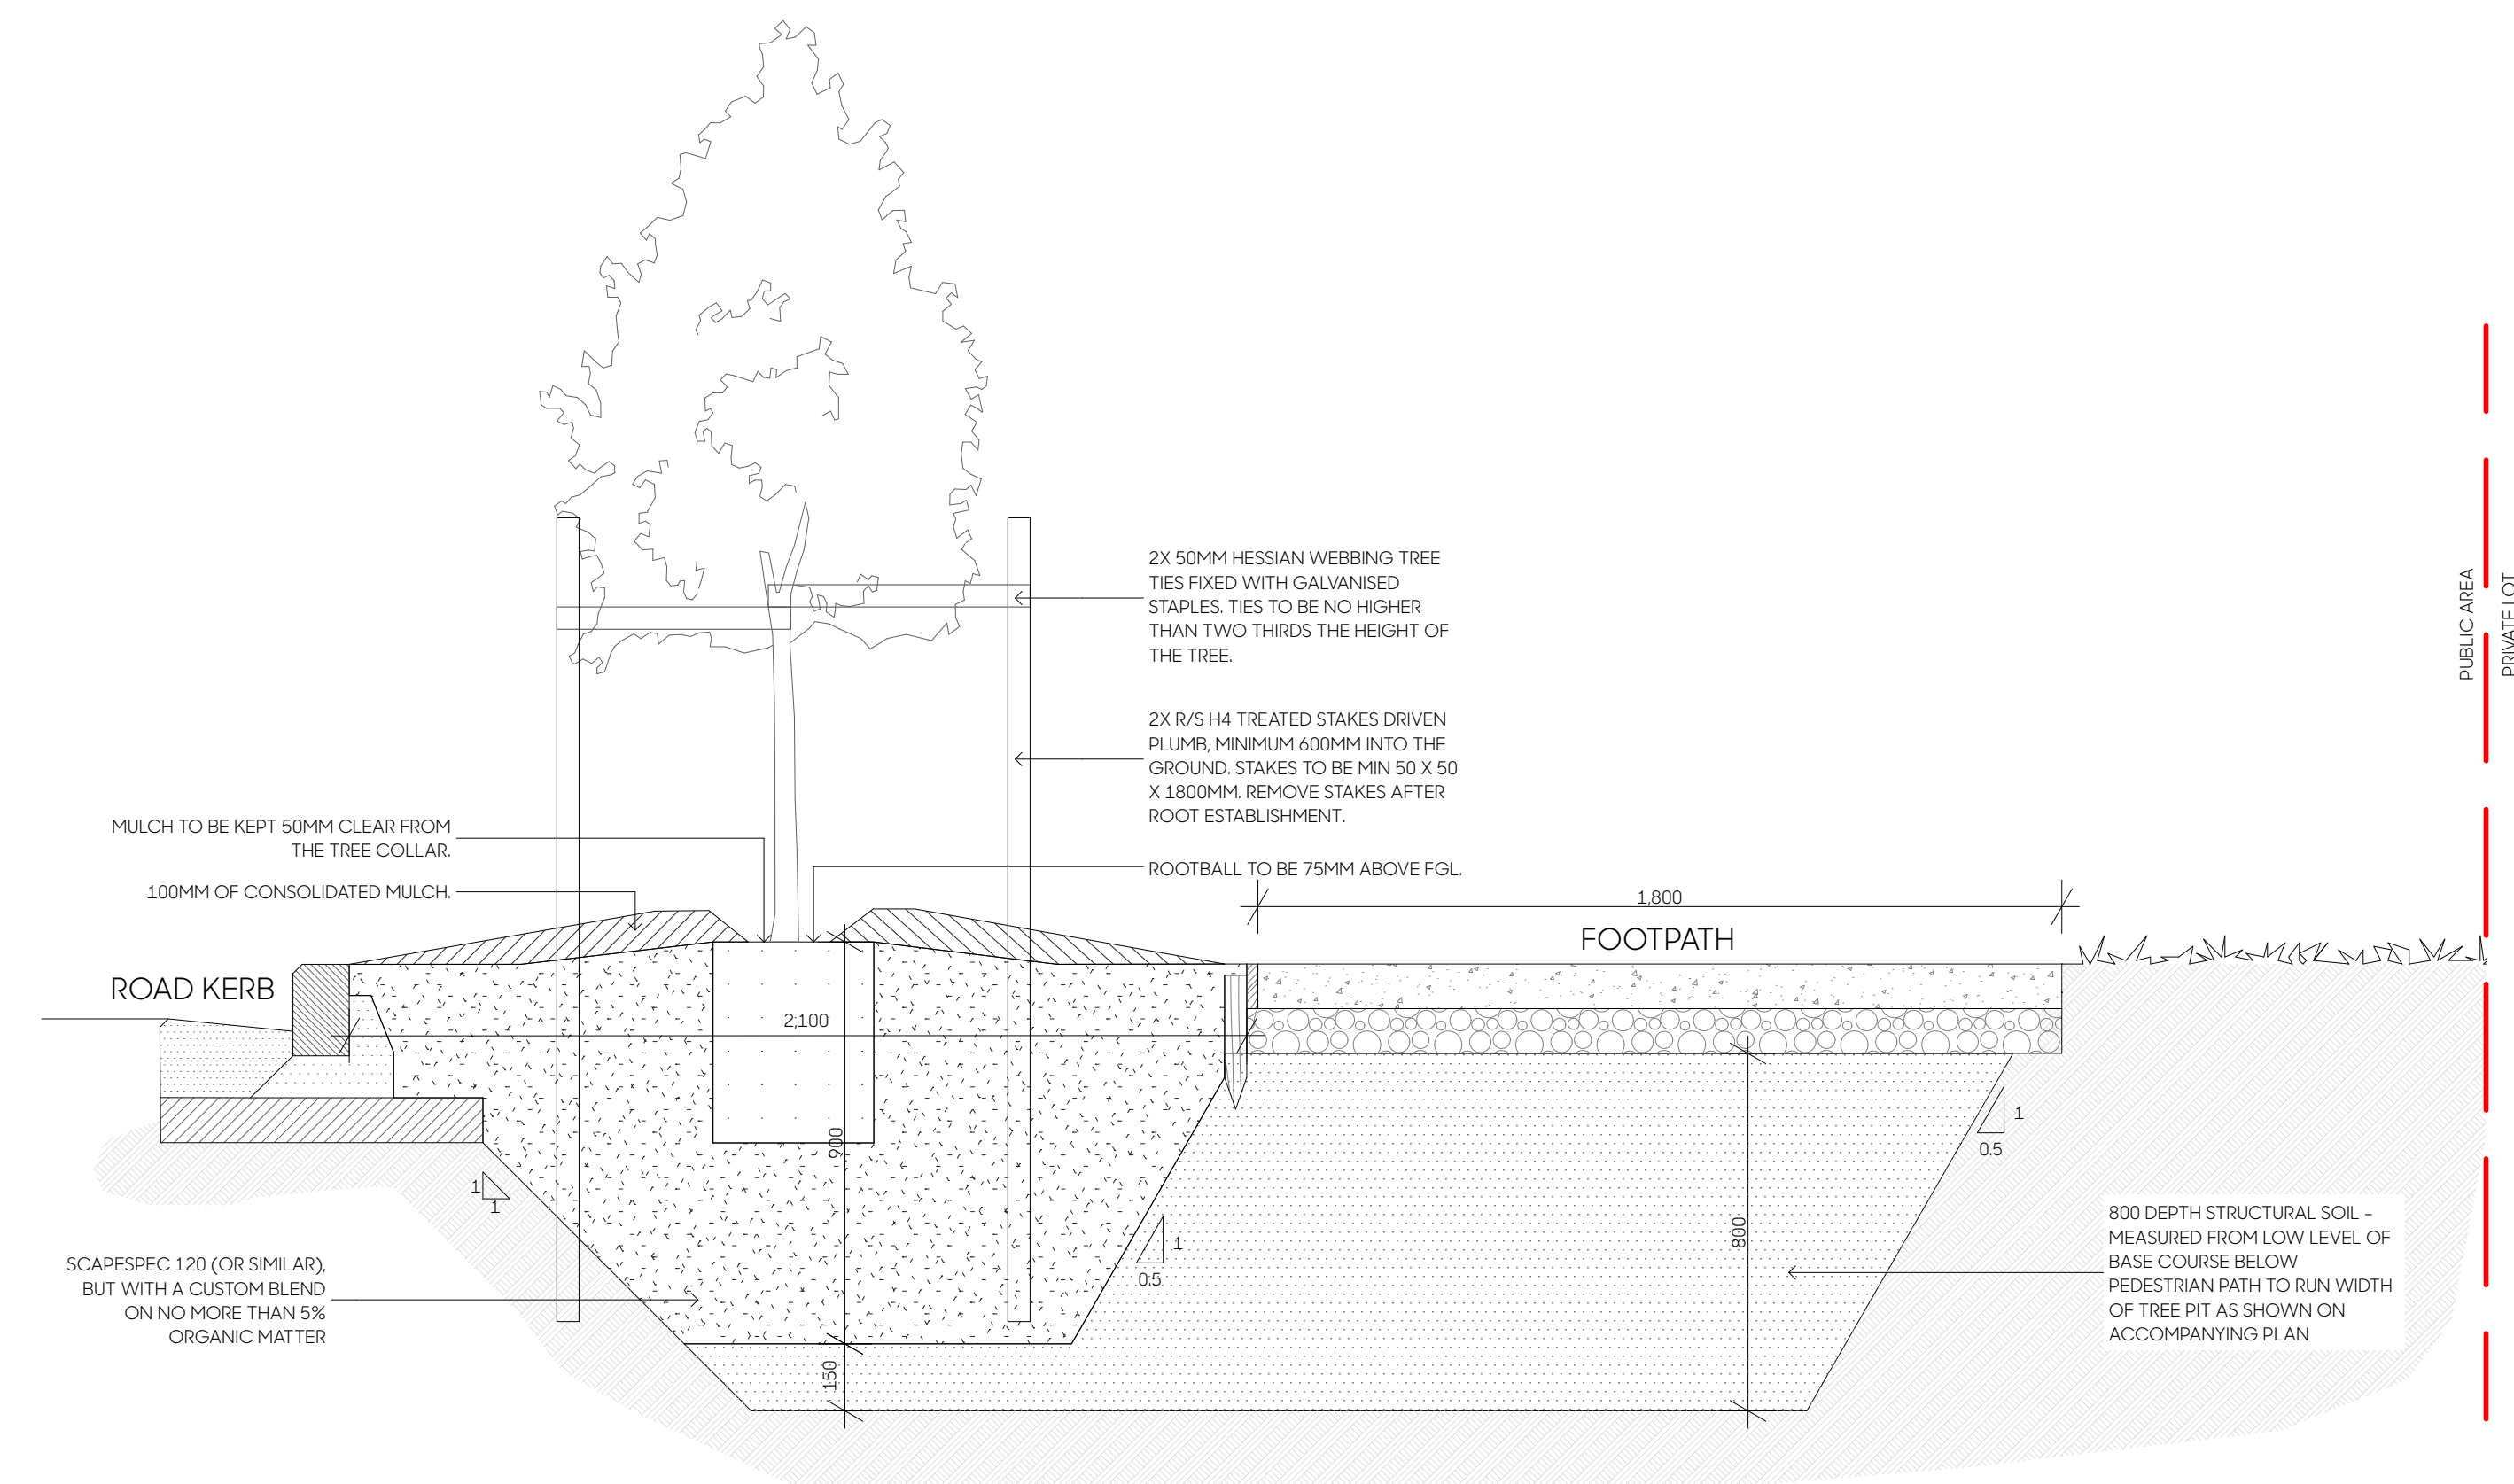



PD-05A: STREET TREE IN BERM WHERE SOIL LESS THAN 10 CU.M


1:15 @ A1, 1:30 @ A3

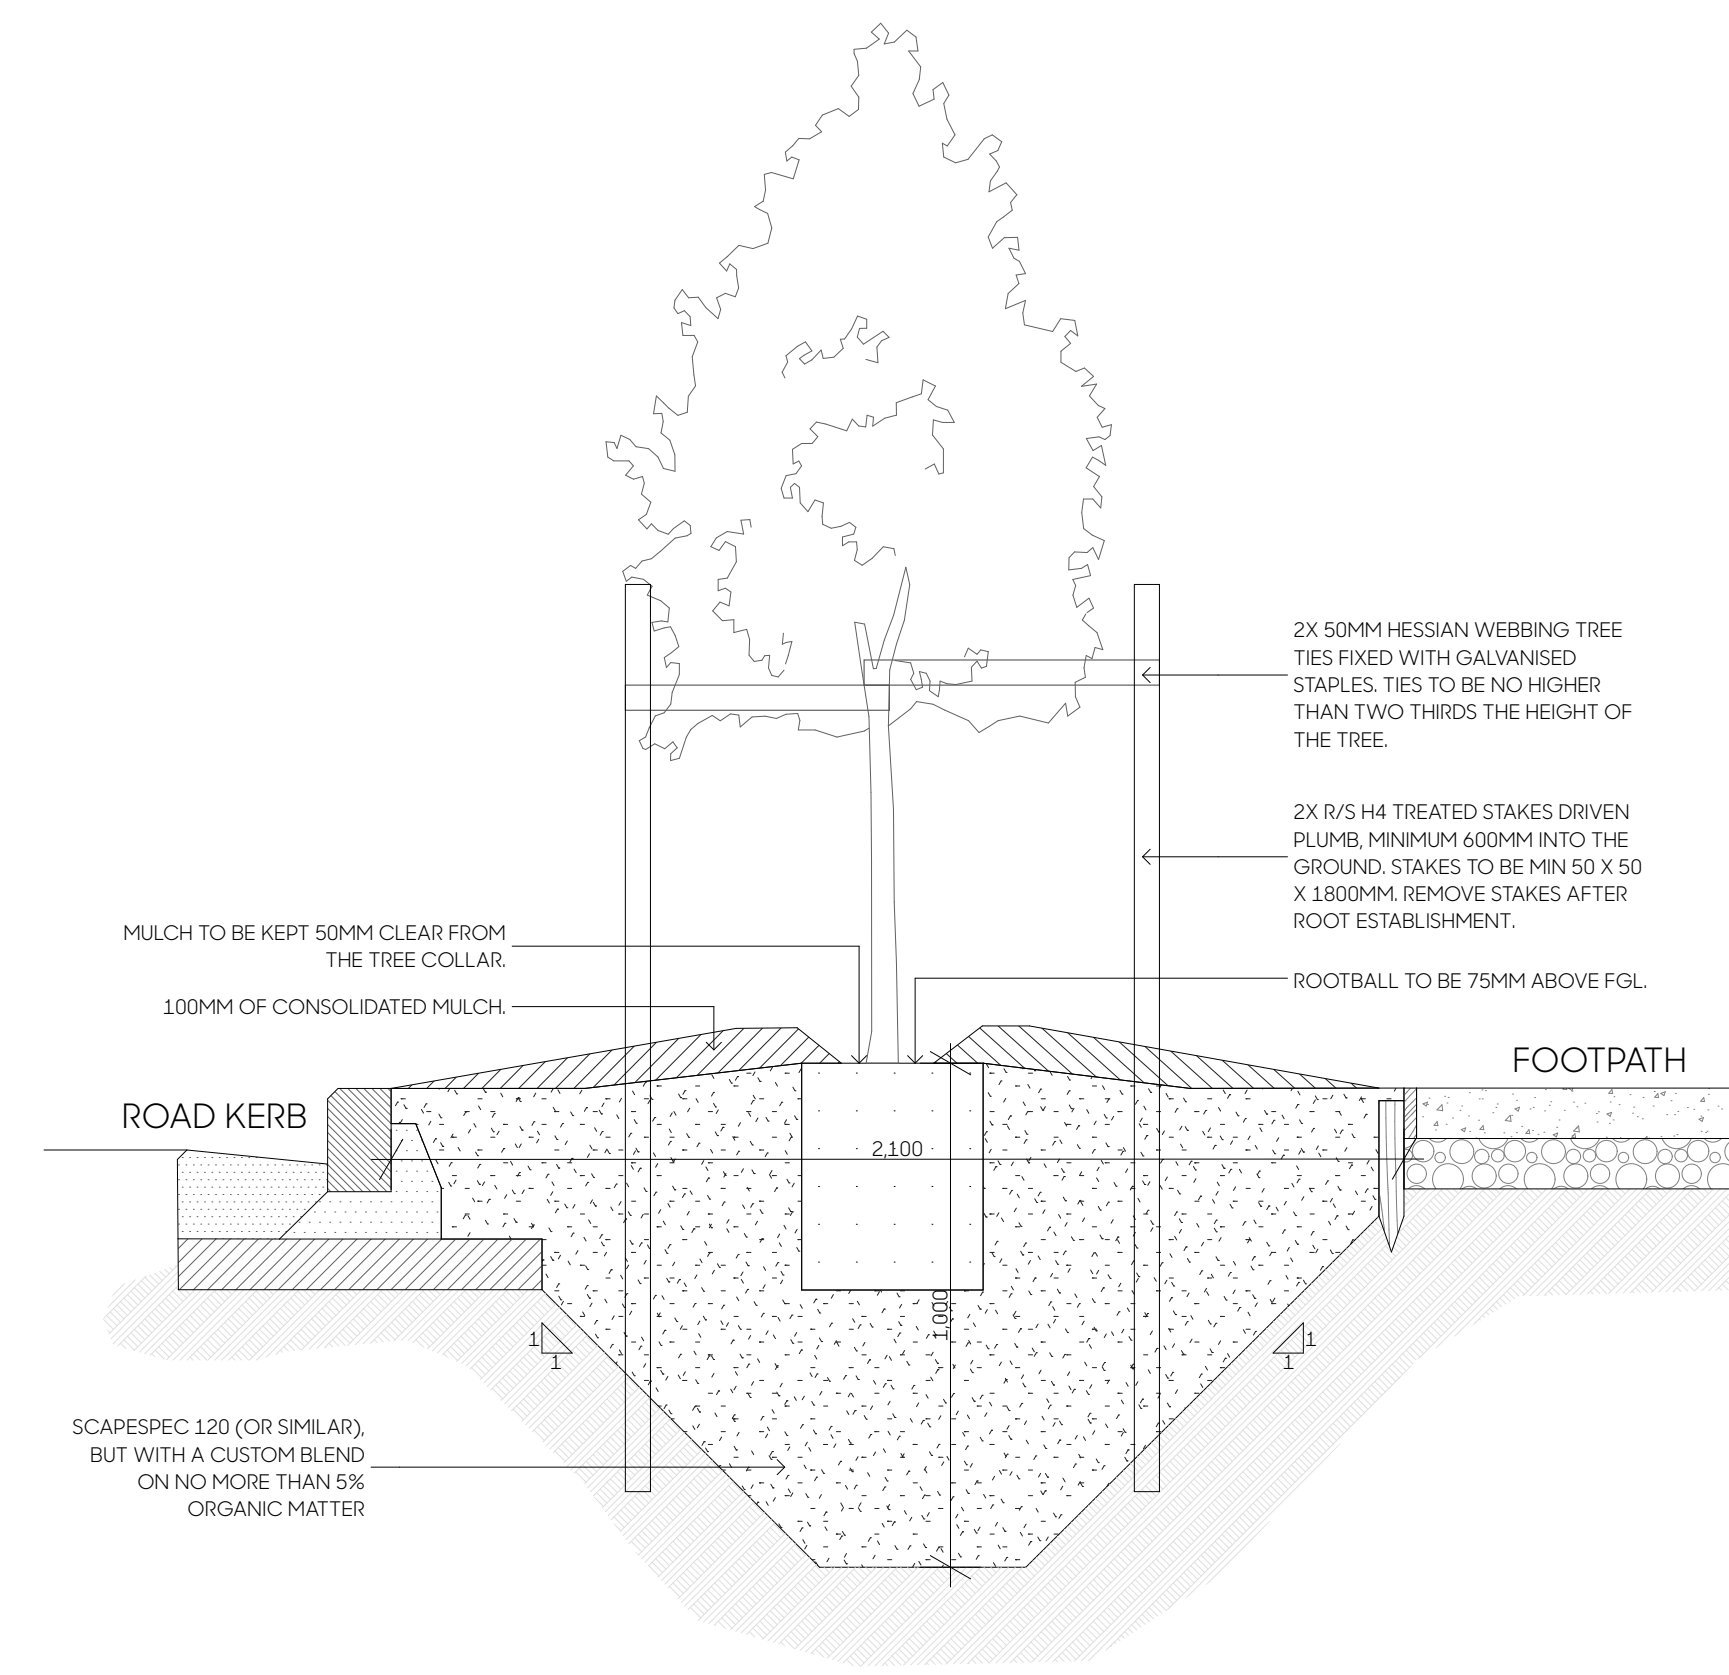

PD-05B: STREET TREE - 10 CU.M - 15 CU.M

1:15 @ A1, 1:30 @ A3

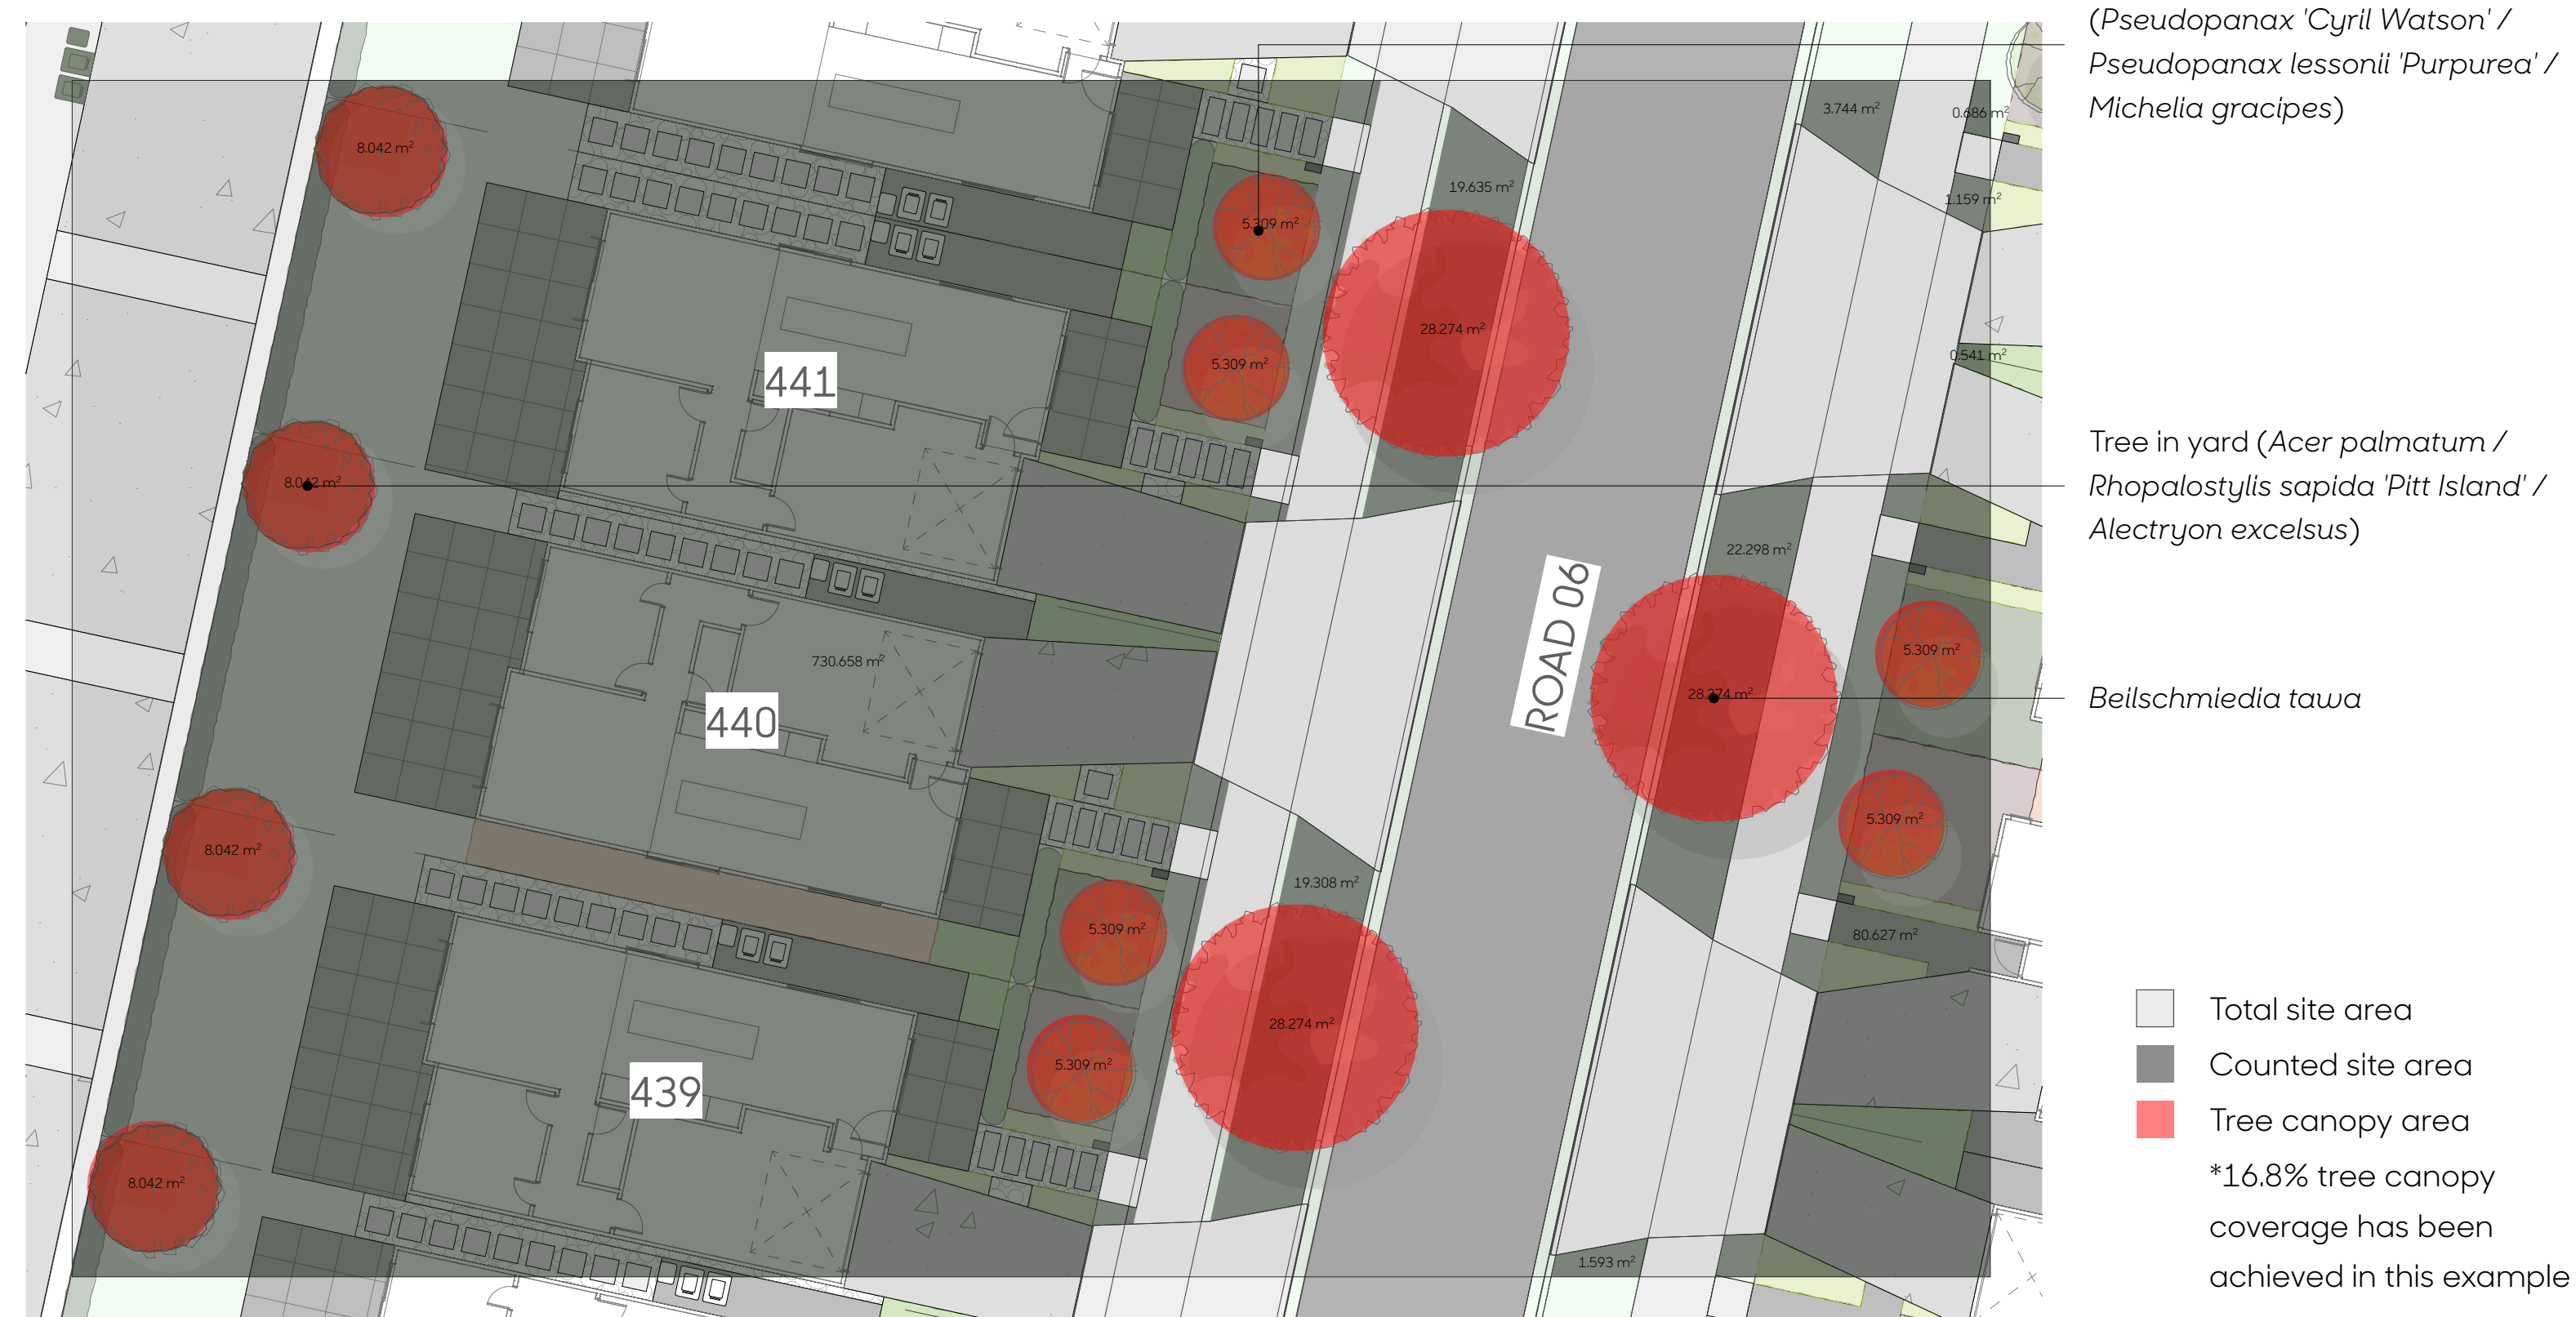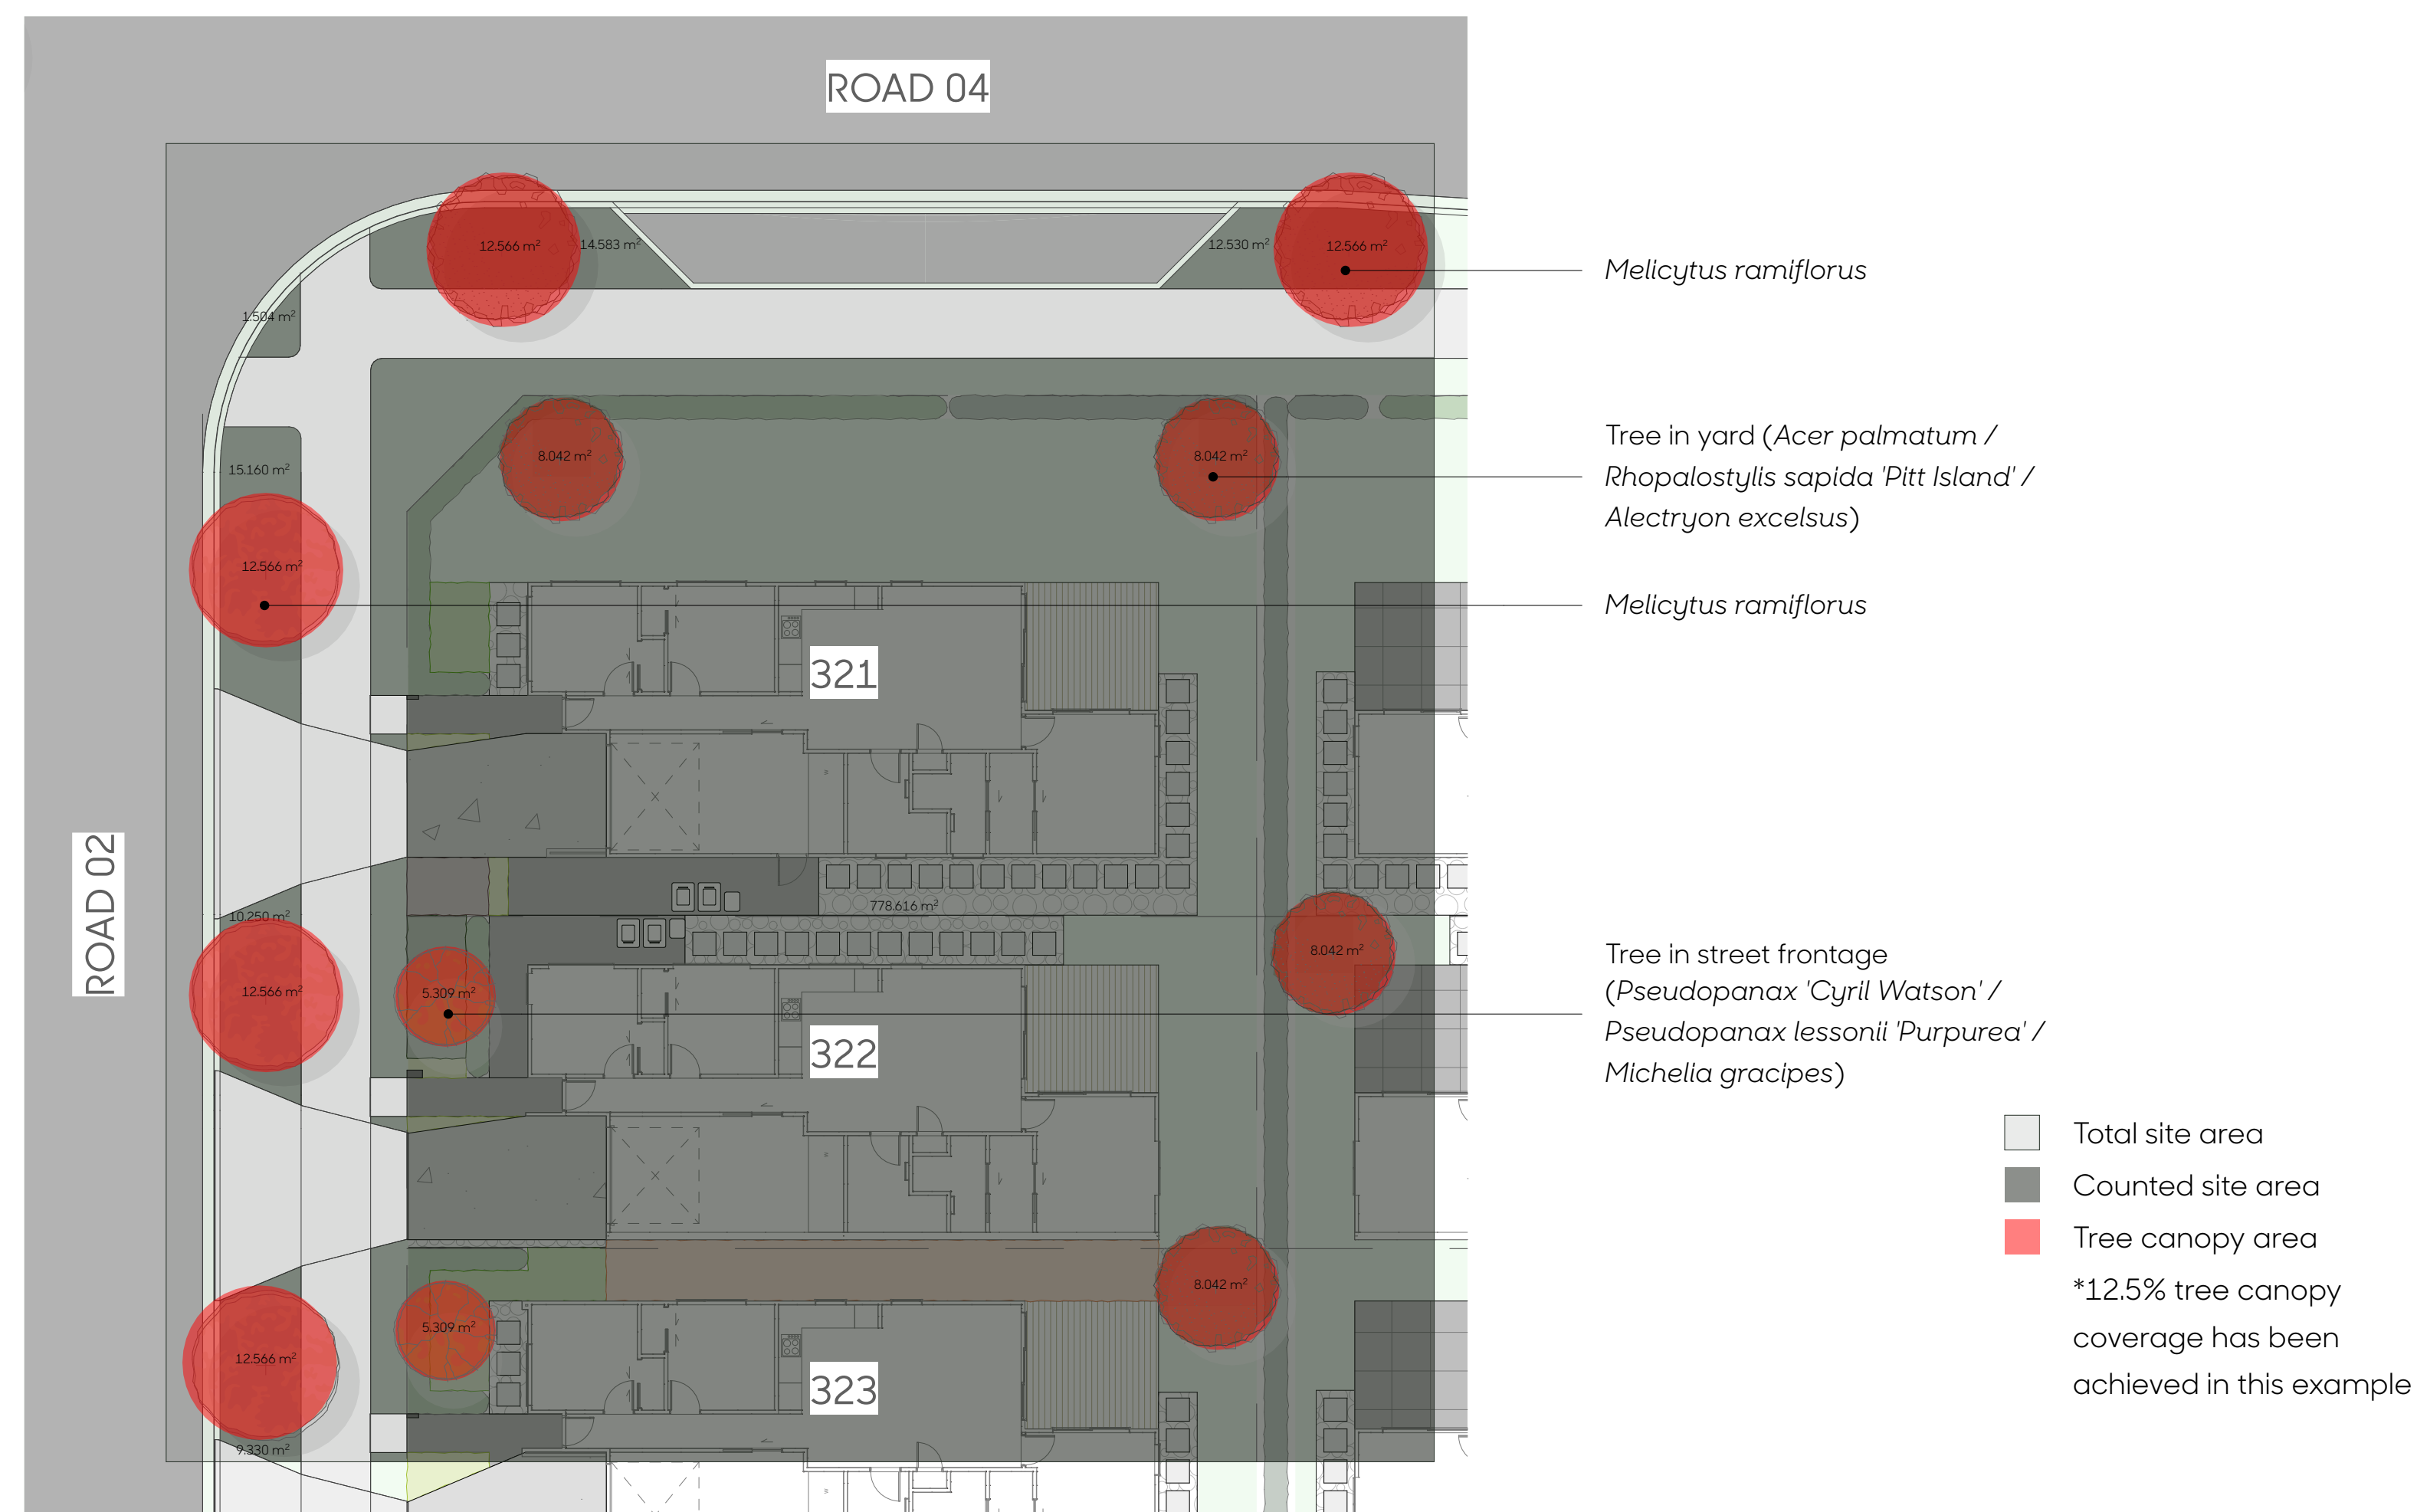

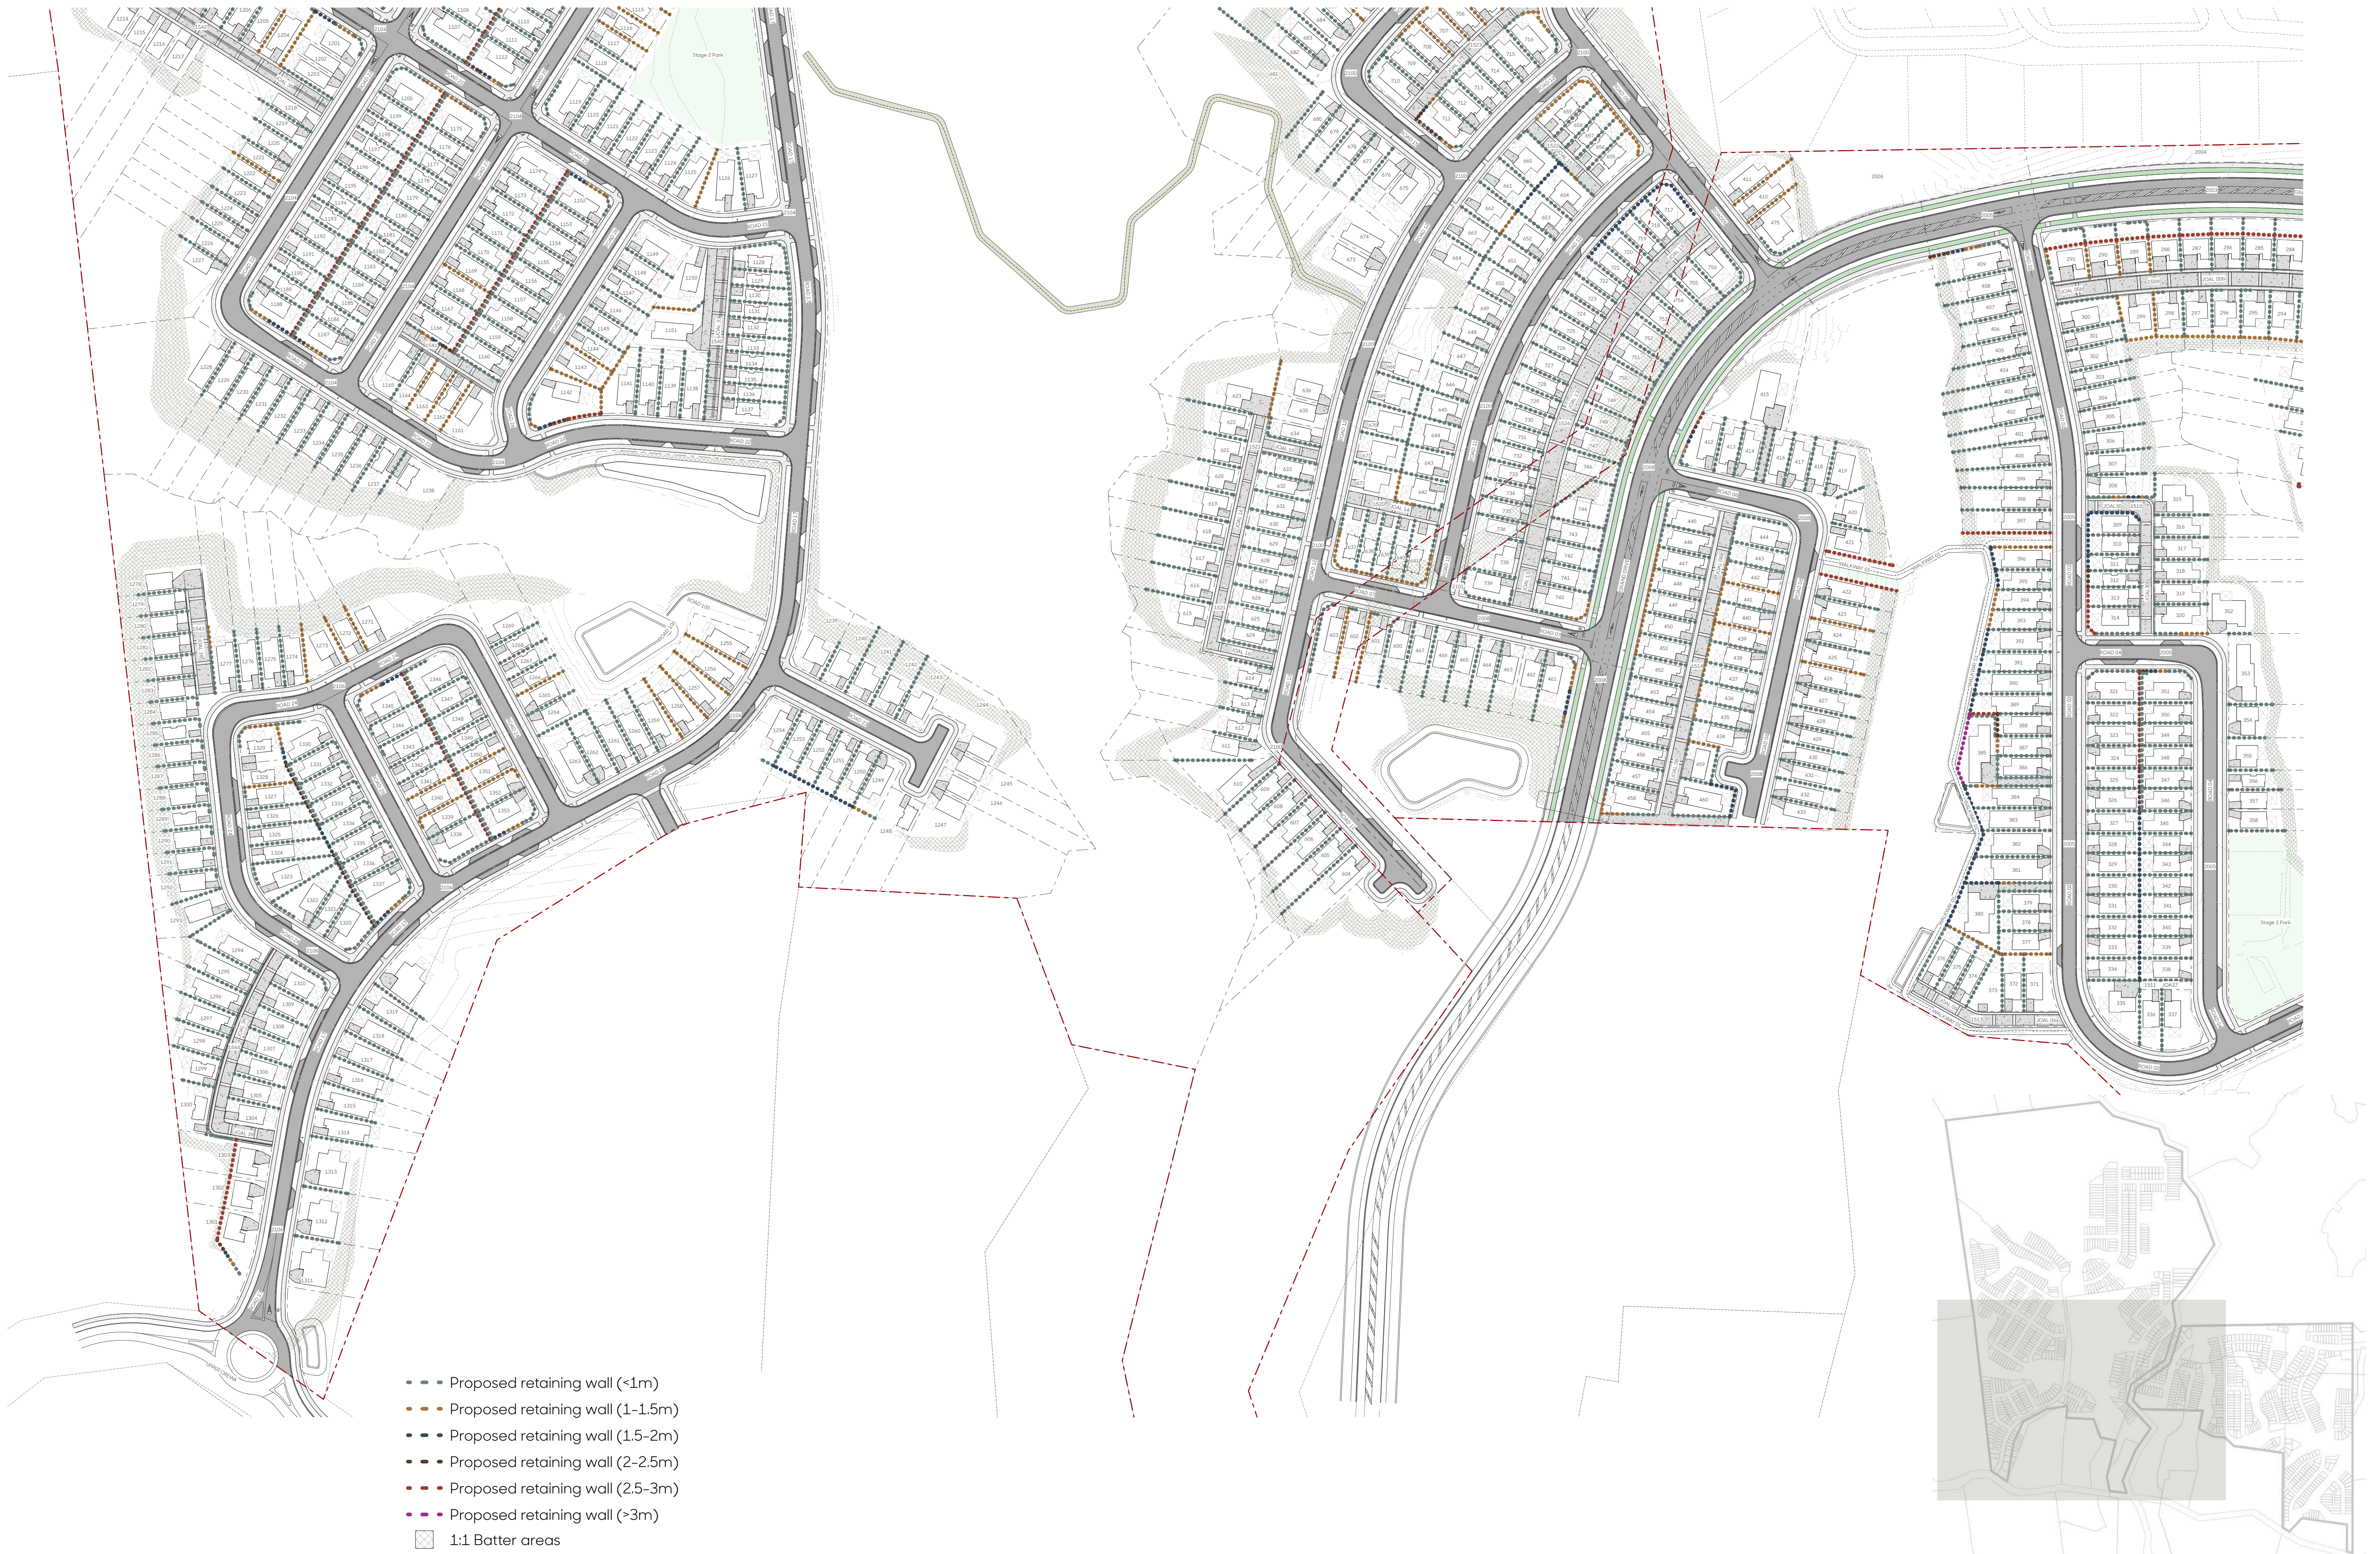

- Proposed retaining wall (<1m)
- Proposed retaining wall (1-1.5m)
- Proposed retaining wall (1.5-2m)
- Proposed retaining wall (2-2.5m)
- Proposed retaining wall (2.5-3m)
- Proposed retaining wall (>3m)
- 1:1 Batter areas

Client
Vineway Limited

Project
Delmore, Upper Orewa, Auckland

Drawing
2180/44 Retaining Wall Plan 2 (Stage 1 & 2)





Scale
1:1250@A1
1:2500@A3

Issue Date
03/07/2025
Issue
FTA Rev B RC

Drawn
TX
Checked
MB



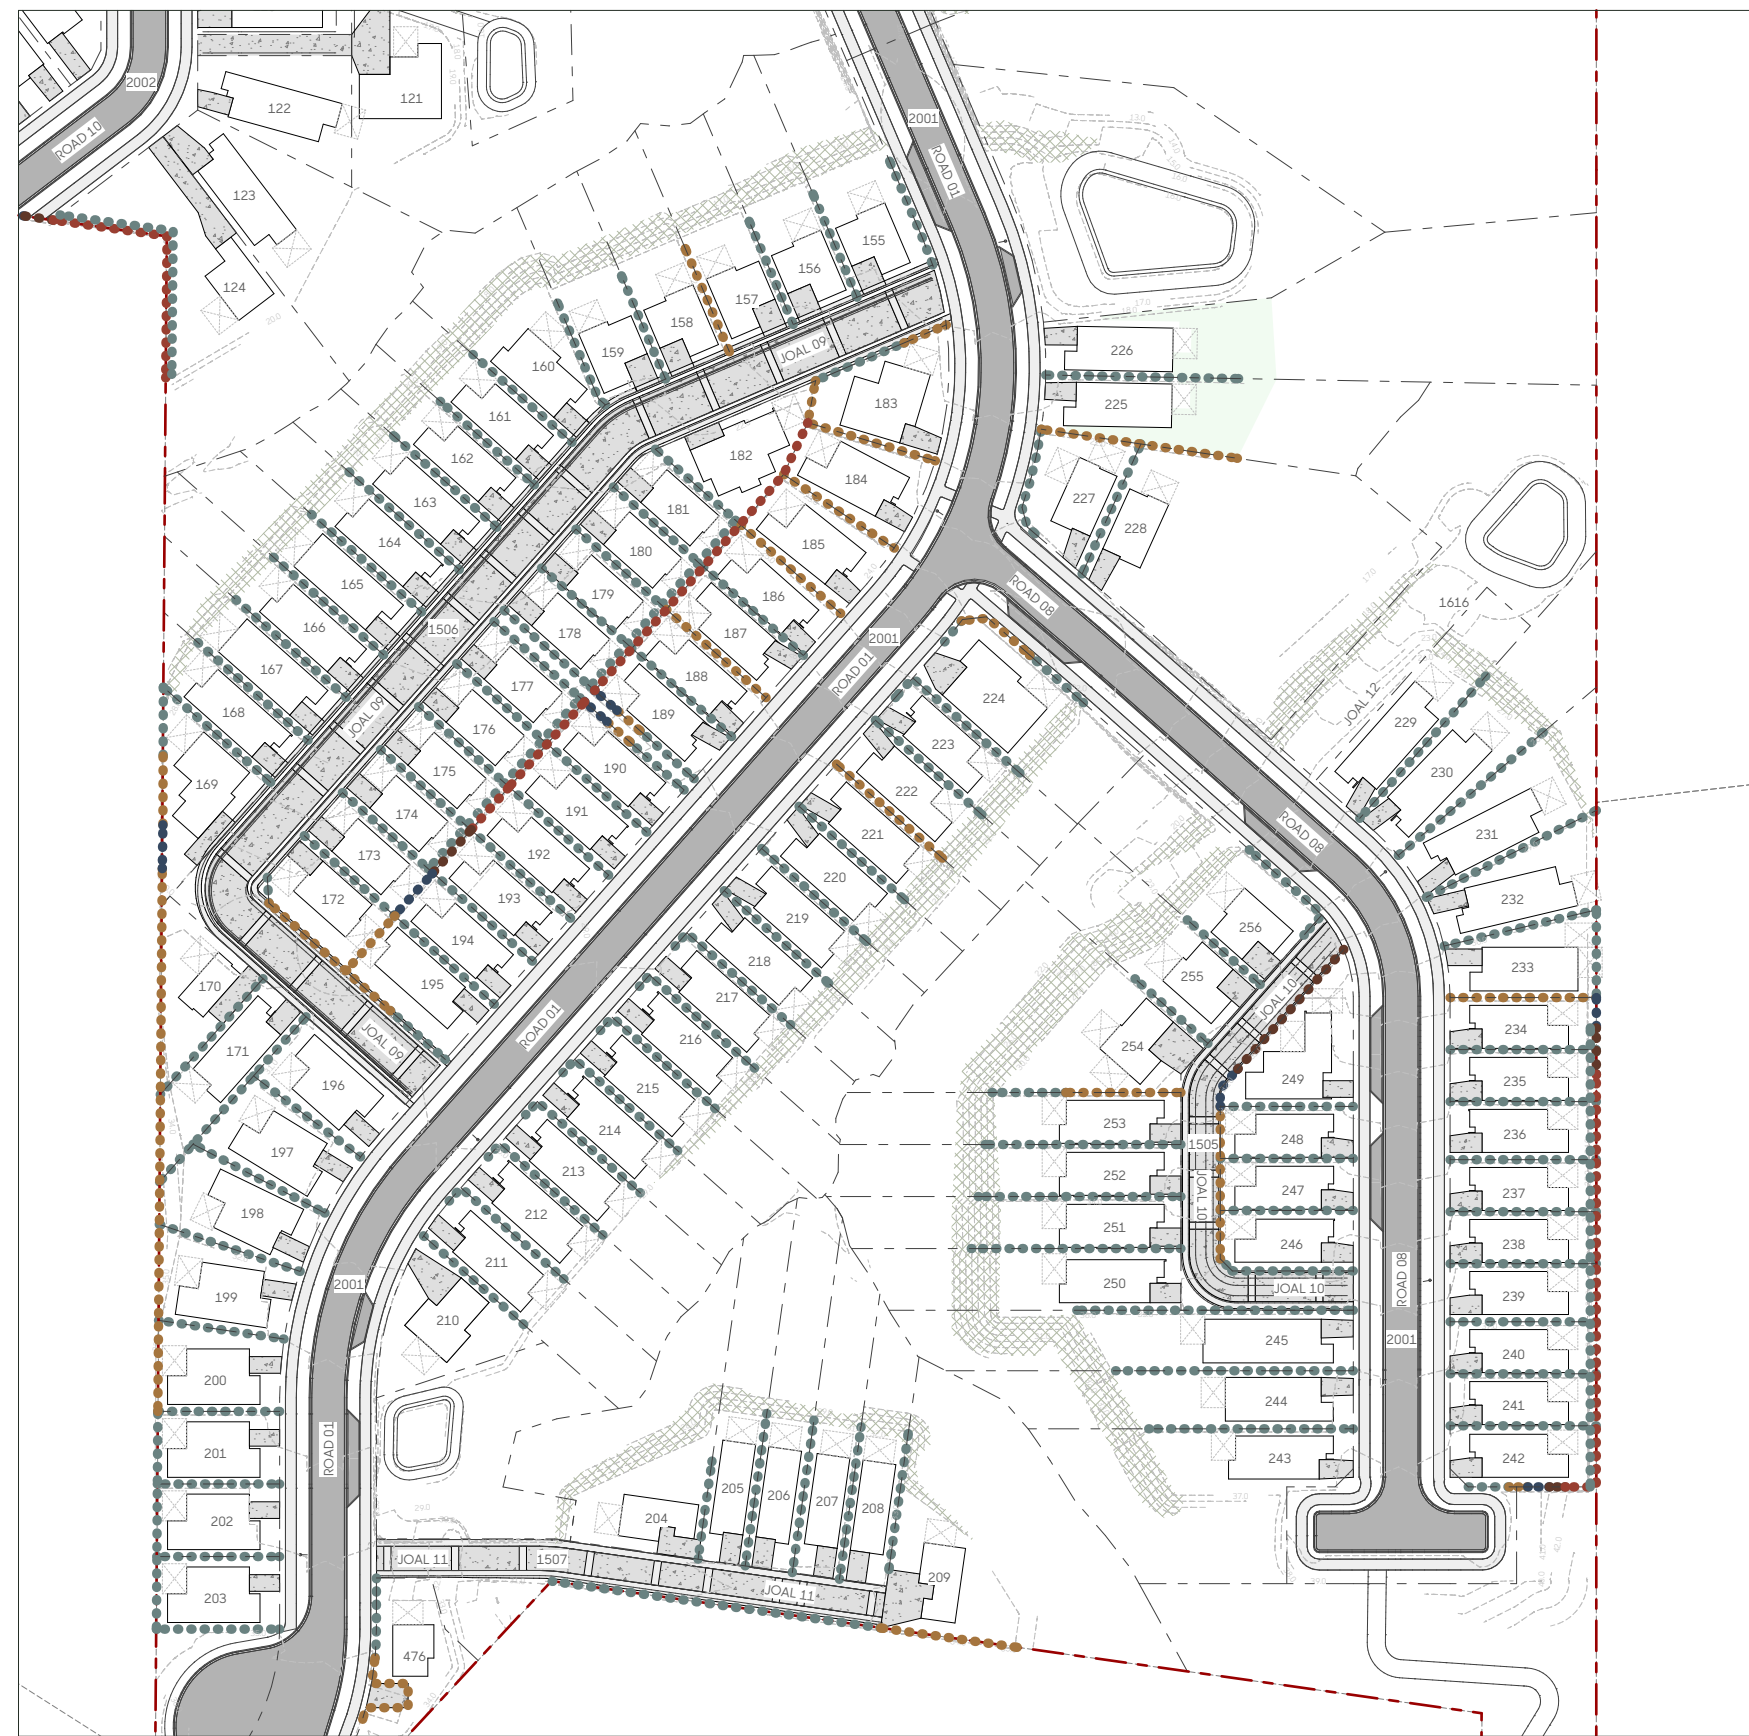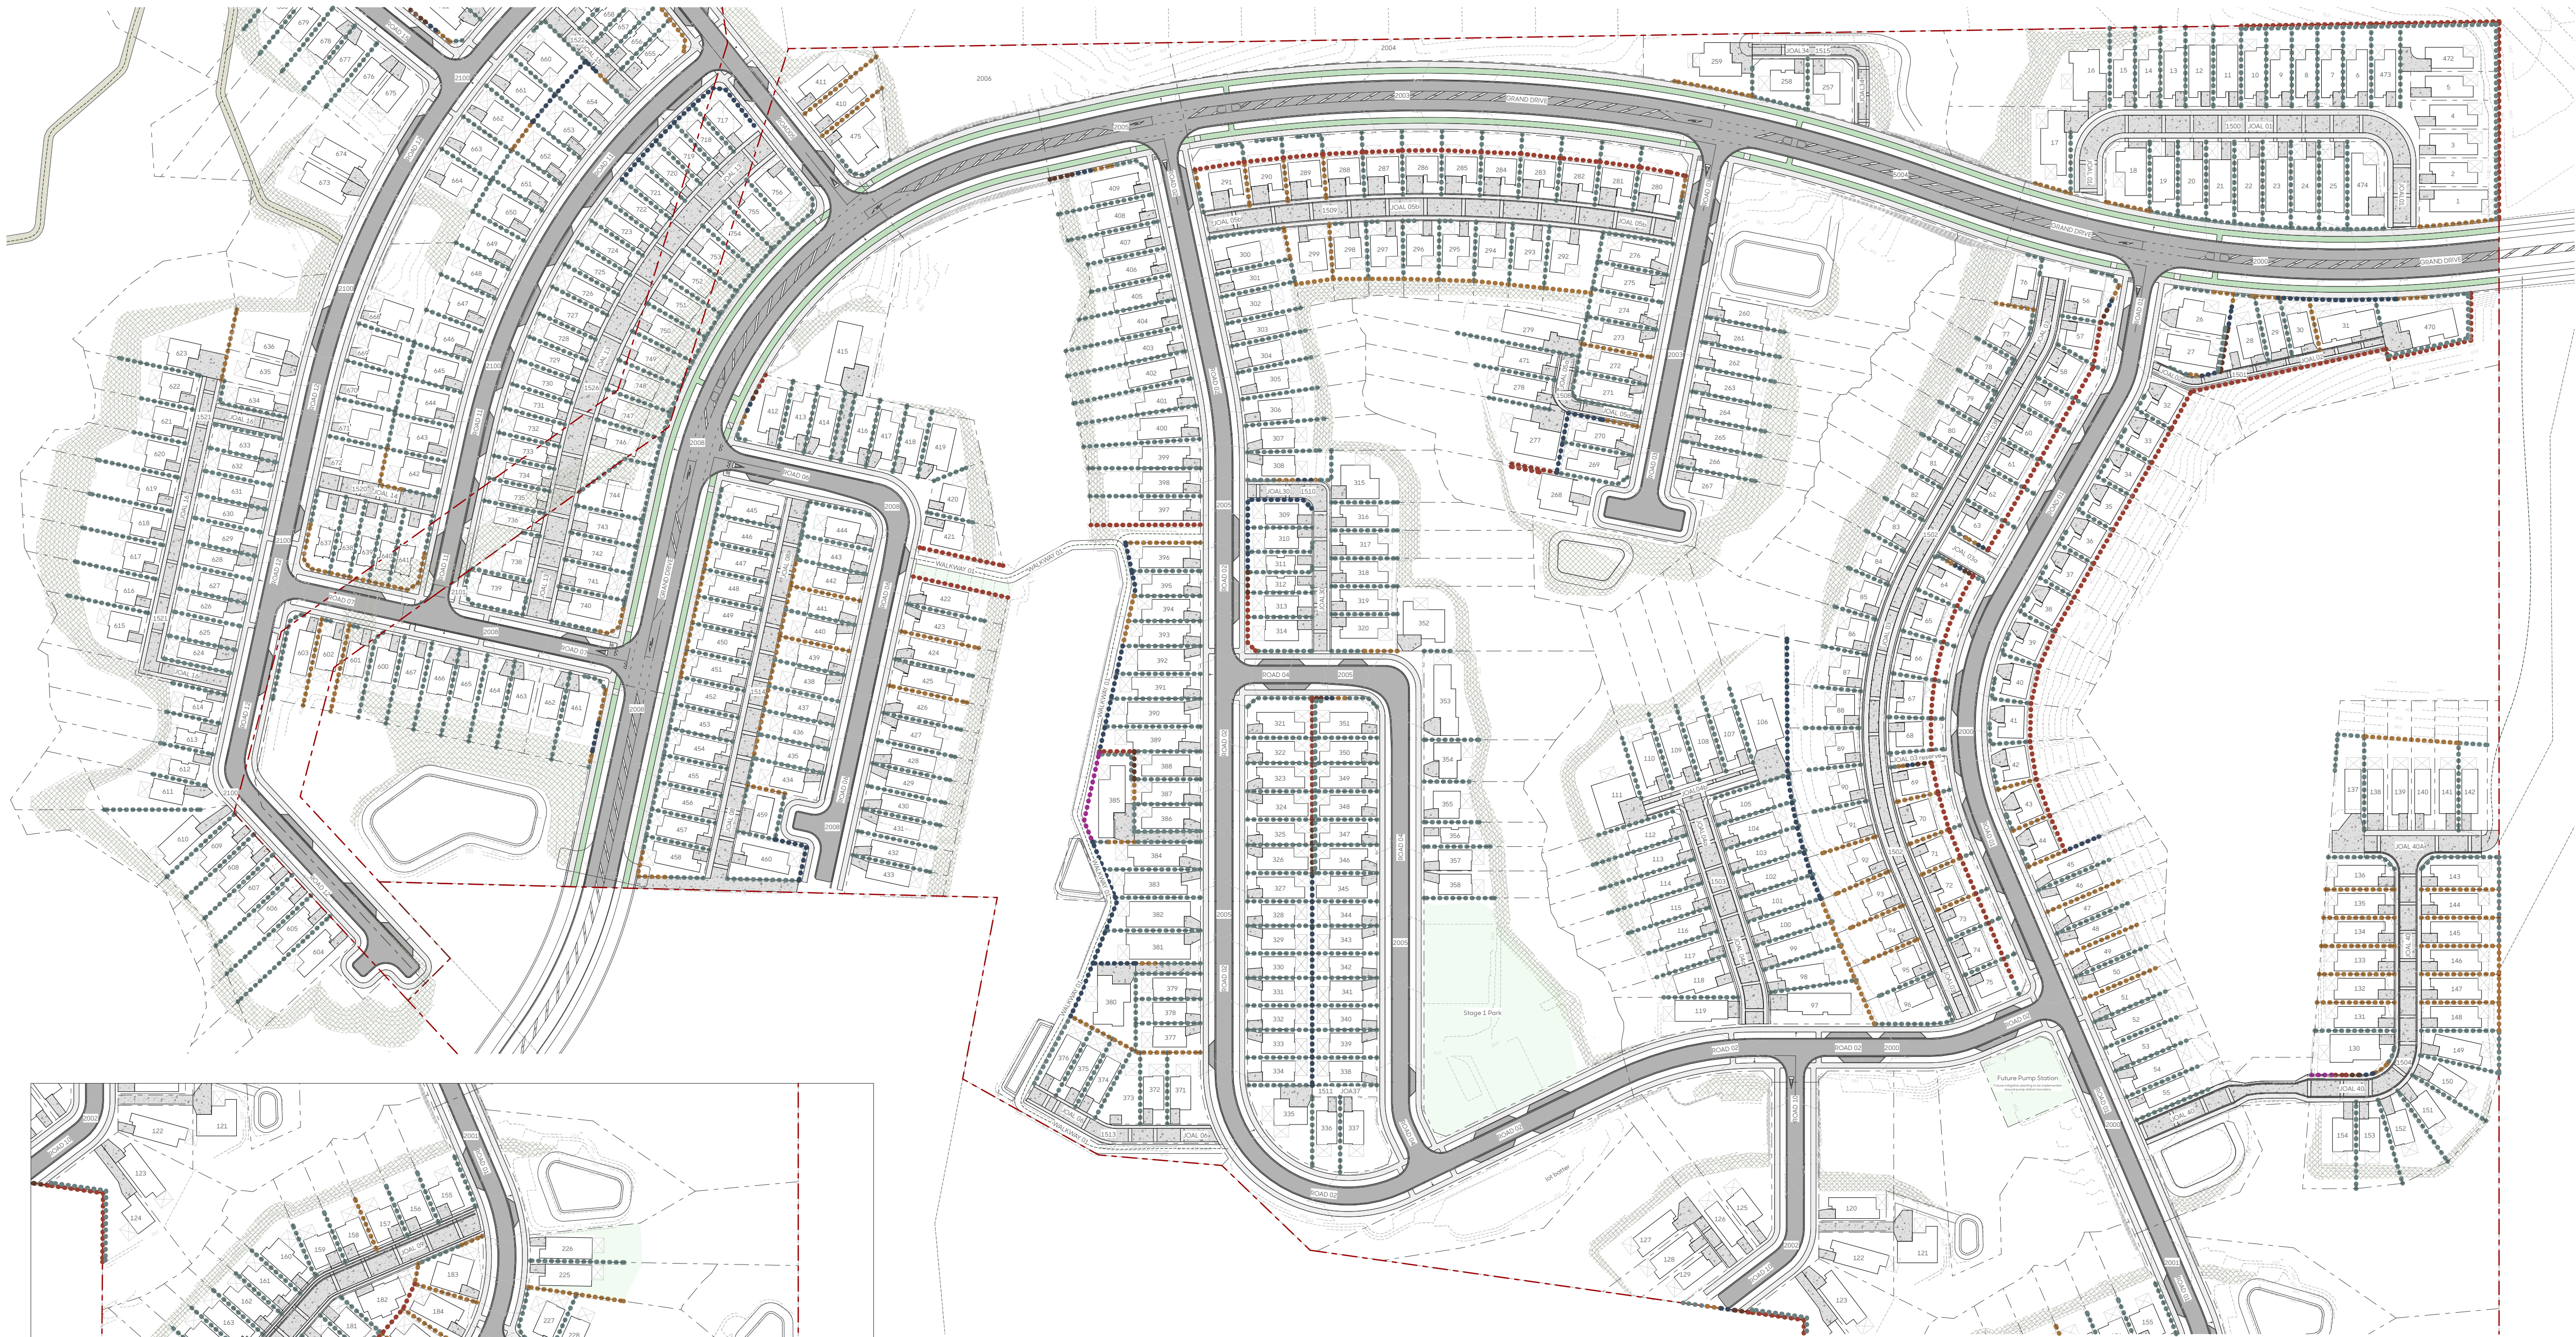


- Proposed retaining wall (<1m)
- Proposed retaining wall (1-1.5m)
- Proposed retaining wall (1.5-2m)
- Proposed retaining wall (2-2.5m)
- Proposed retaining wall (2.5-3m)
- Proposed retaining wall (>3m)
- 1:1 Batter areas



Client
Vineway Limited

Project
Delmore, Upper Orewa, Auckland

Drawing
2180/45 Retaining Wall Plan 3 (Stage 1)

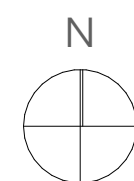

Scale
1:1250@A1
1:2500@A3

Issue Date
03/07/2025
Issue
FTA Rev B RC

Drawn
TX
Checked
MB

