



ORIGINAL SIZE A1
200 mm
DO NOT SCALE - IF IN DOUBT, ASK

2011/2018 4:43 p.m.

A		ISSUED FOR INFORMATION ONLY		REVISIONS		AKJ	CR	06/23
REV				DRN	CHK	APP	DATE	

SURVEYED		
DESIGNED	Chris Rossiter	06/2023
DRAWN	Alex Jagodzinski	06/2023
CAD REVIEW		
APPROVED		
PROF REGISTRATION:		



Client:



CONTACT ENERGY LIMITED
MIMHAU WINDFARM

PORT TO SITE ROUTE - SHANNON STREET TO SH1
WINDBLADE VEHICLE TRACKING

Status Stamp	WORKING PLOT	
Date Stamp	06.2023	
Scales	1:500 @ A1	1:1000 @ A3
Drawing No.	310205681_C010 - FIG 1	Rev. A

NOT FOR CONSTRUCTION

ORIGINAL SIZE A1
200 mm
DO NOT SCALE - IF IN DOUBT, ASK

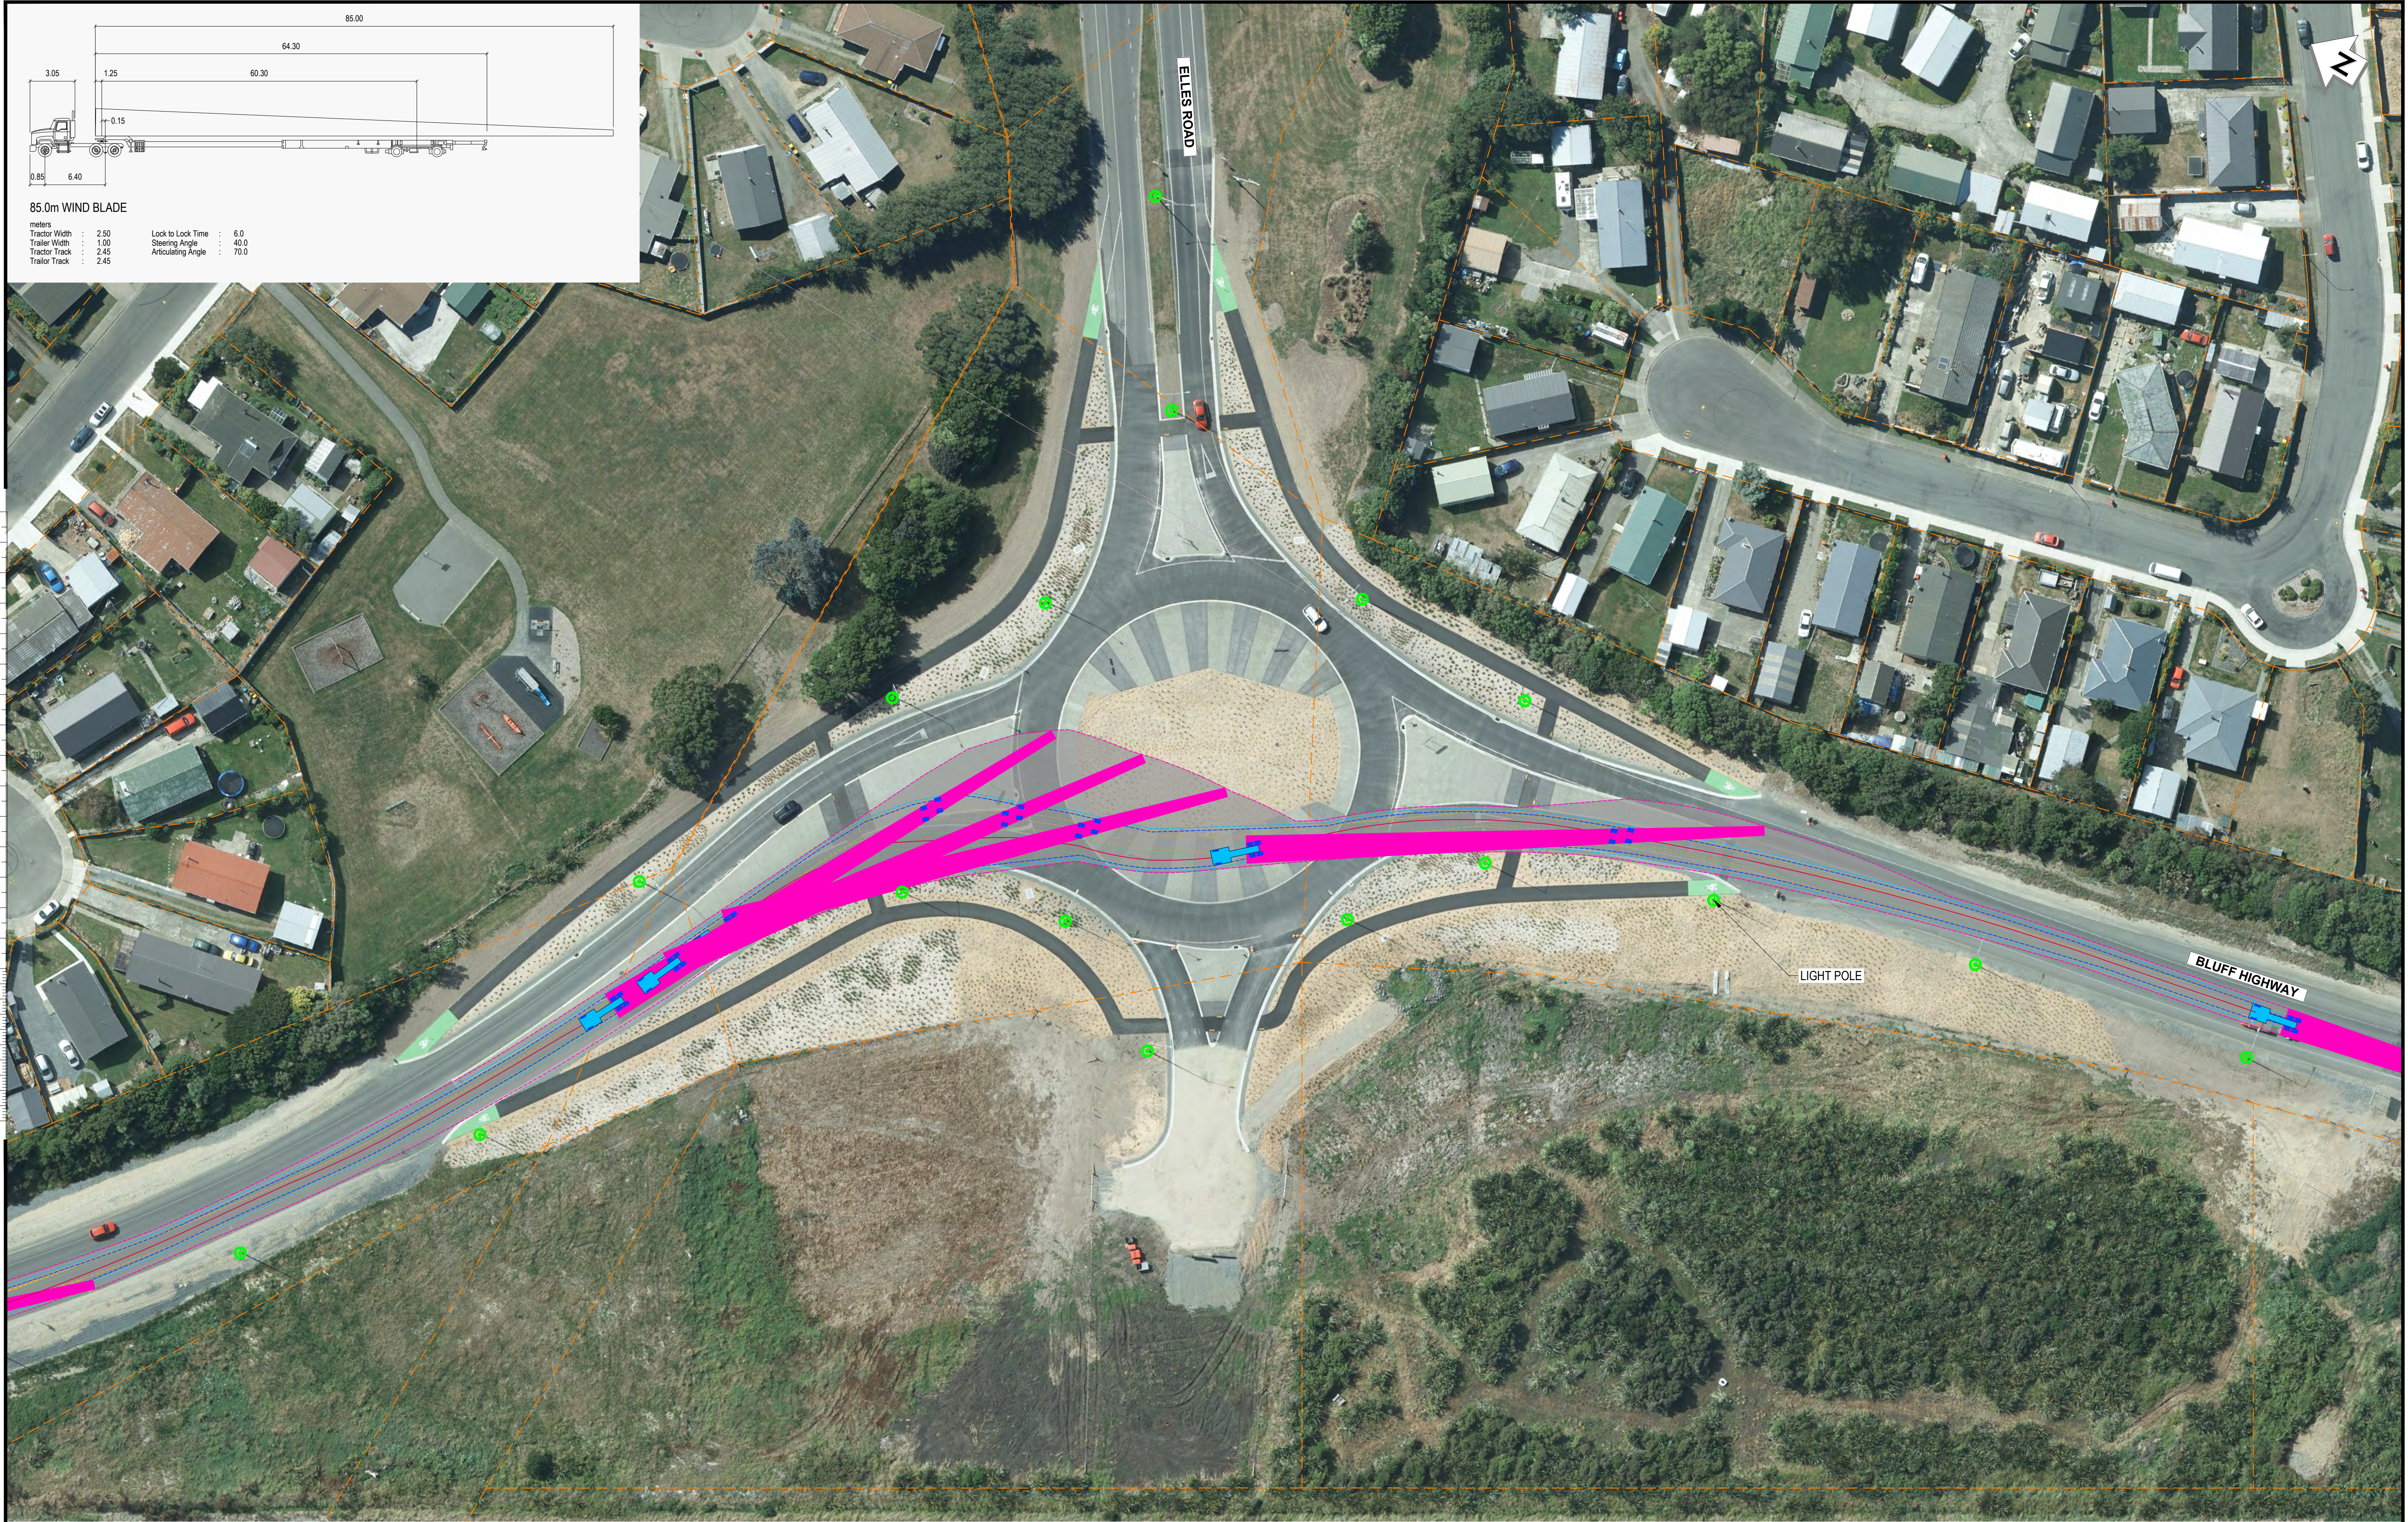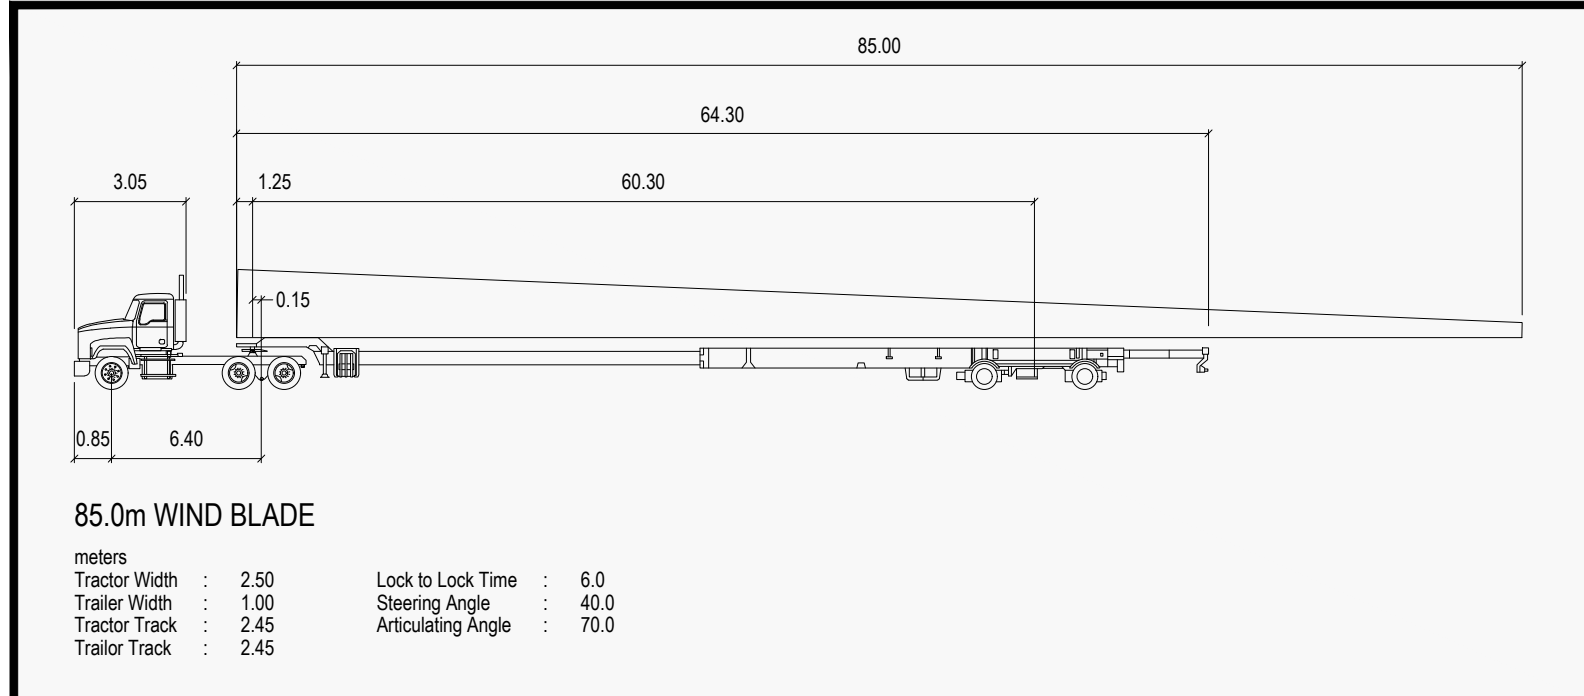

NOT FOR CONSTRUCTION

A				ISSUED FOR INFORMATION ONLY				REVISIONS				AKJ				CR				06.23			
REV								DRN				CHK				APP				DATE			

SURVEYED		
DESIGNED	Chris Rossiter	06.2023
DRAWN	Alex Jagodzinski	06.2023
CAD REVIEW		
APPROVED		
PROF REGISTRATION:		



Client:	
---------	--

CONTACT ENERGY LIMITED MIMHAU WINDFARM
PORT TO SITE ROUTE - SH1 ELLES ROAD ROUNDABOUT WINDBLADE VEHICLE TRACKING

Status Stamp	WORKING PLOT
Date Stamp	06.2023
Scales	1:500 @ A1 1:1000 @ A3
Drawing No.	310205681_C010 - FIG 2
Rev.	A

200 mm DO NOT SCALE - IF IN DOUBT, ASK

ORIGINAL SIZE A1

20/11/2018 4:43 p.m.



NOT FOR CONSTRUCTION

A		ISSUED FOR INFORMATION ONLY		REVISIONS		AKJ		CR		06.23	
REV						DRN		CHK		APP	
										DATE	

SURVEYED		
DESIGNED	Chris Rossiter	06.2023
DRAWN	Alex Jagodzinski	06.2023
CAD REVIEW		
APPROVED		
PROF REGISTRATION:		





Client:

CONTACT ENERGY LIMITED
MIMHAU WINDFARM



PORT TO SITE ROUTE - SH1 TAY STREET ROUNDABOUT
WINDBLADE VEHICLE TRACKING

Status Stamp	WORKING PLOT	
Date Stamp	06.2023	
Scales	1:500 @ A1 1:1000 @ A3	
Drawing No.	310205681_C010 - FIG 3	Rev A

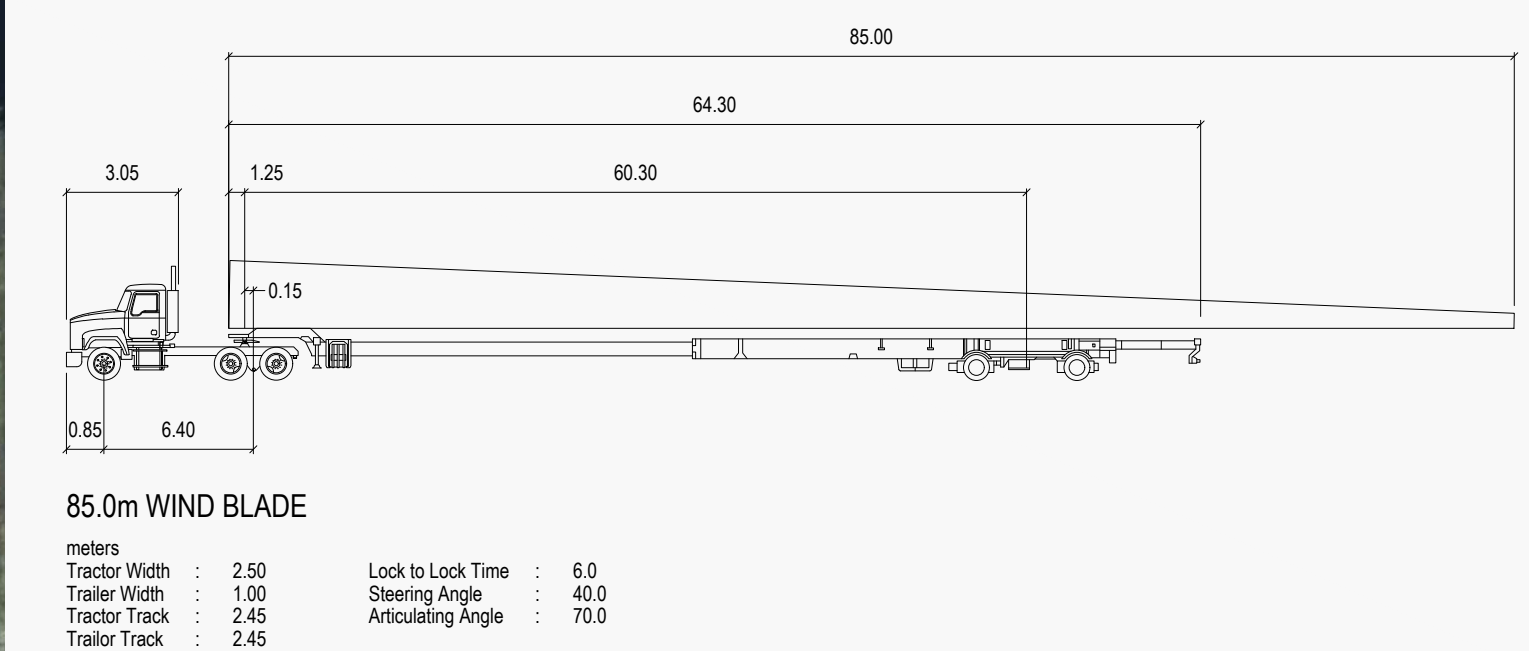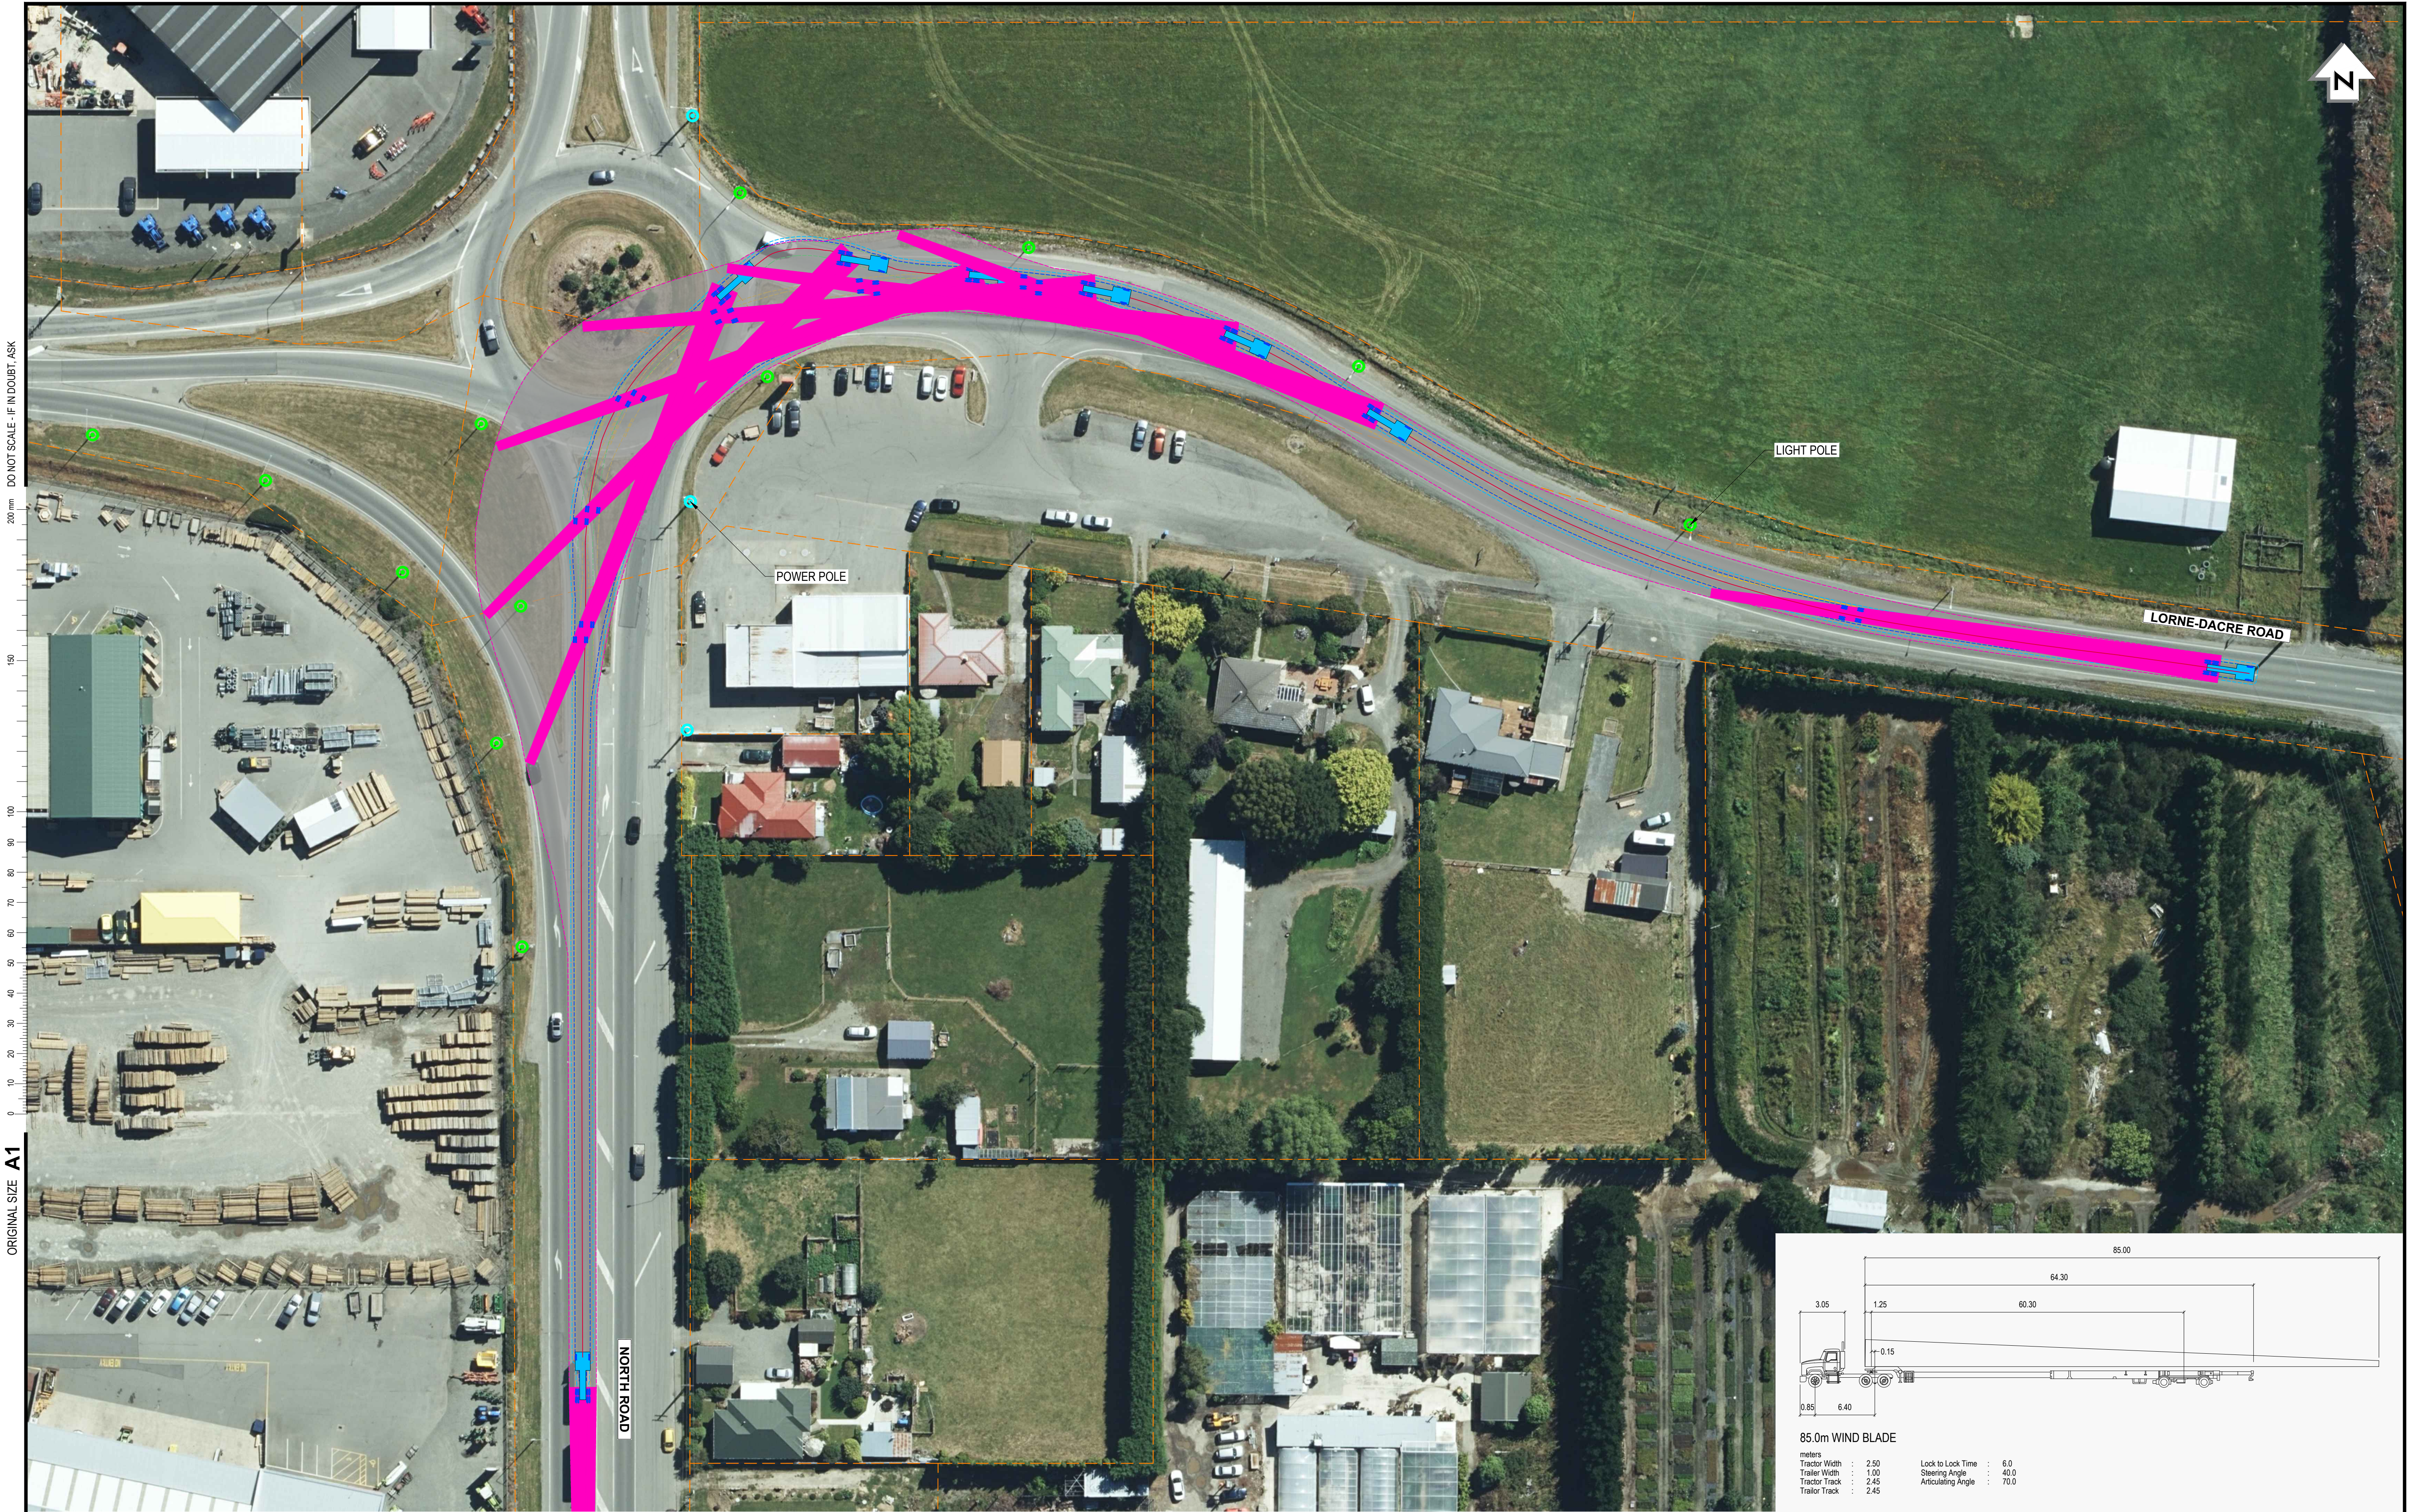

NOT FOR CONSTRUCTION

2011/2018 4:43 p.m.											SURVEYED					Client:	CONTACT ENERGY LIMITED MIMHAU WINDFARM		Status Stamp		WORKING PLOT				
											DESIGNED		Chris Rossiter						06.2023		Date Stamp		06.2023		
											DRAWN		Alex Jagodzinski						06.2023						
											CAD REVIEW														
											APPROVED														
											PROF REGISTRATION:														
										AKJ		CR		06.23			Client:								
										DRN		CHK		DATE											

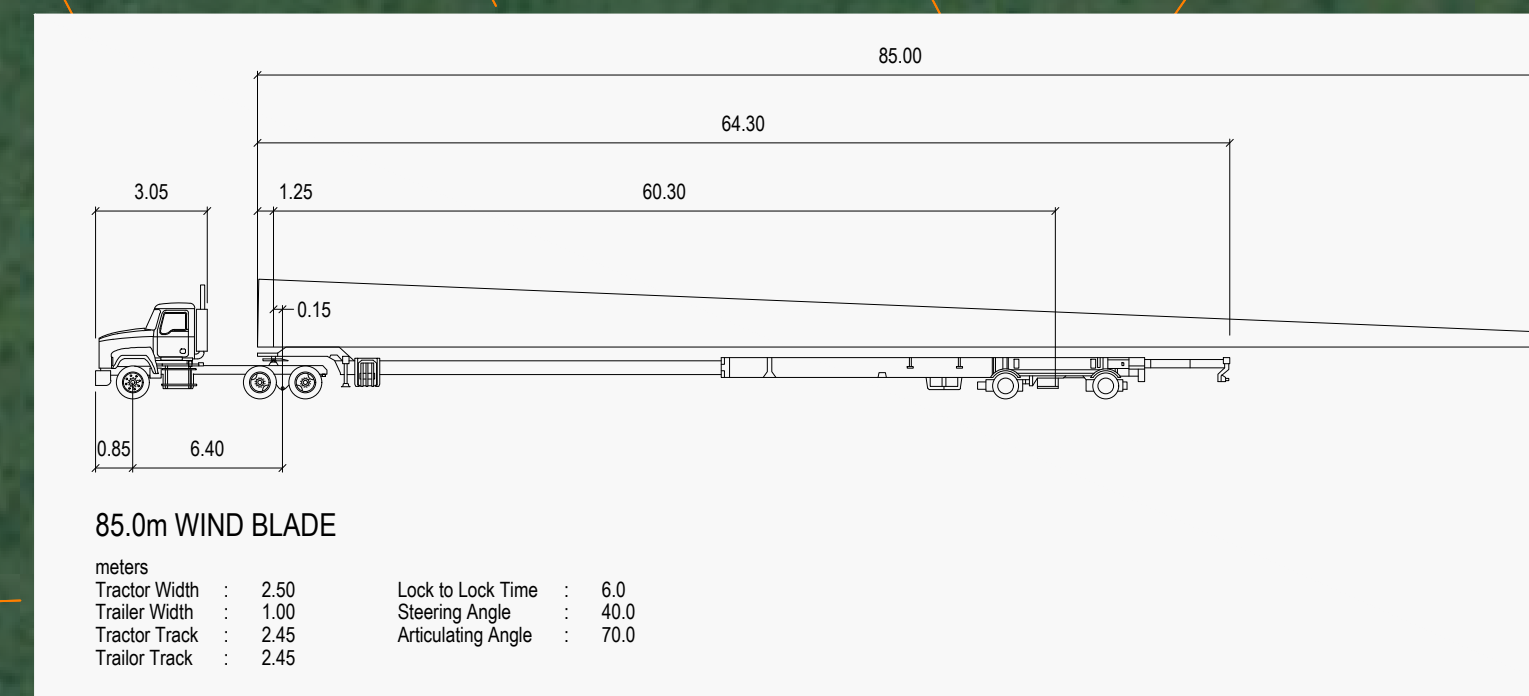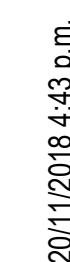

WORKING PLOT

Date Stamp **14.11.2023**

Scales	1:500 @ A1	1:1000 @ A3
--------	------------	-------------

Drawing No.
310205681 C100 - FIG 5

Rev.

[illegible]


SURVEYED		
DESIGNED	Chris Rossiter	07/2023
DRAWN	Alex Jagodzinski	07/2023
CAD REVIEW		
APPROVED		
PROF REGISTRATION:		



Client

CONTACT ENERGY LIMITED
MIMHAU WINDFARM


PUKERAU ROUTE - SH98 TO SH1 INTERSECTION

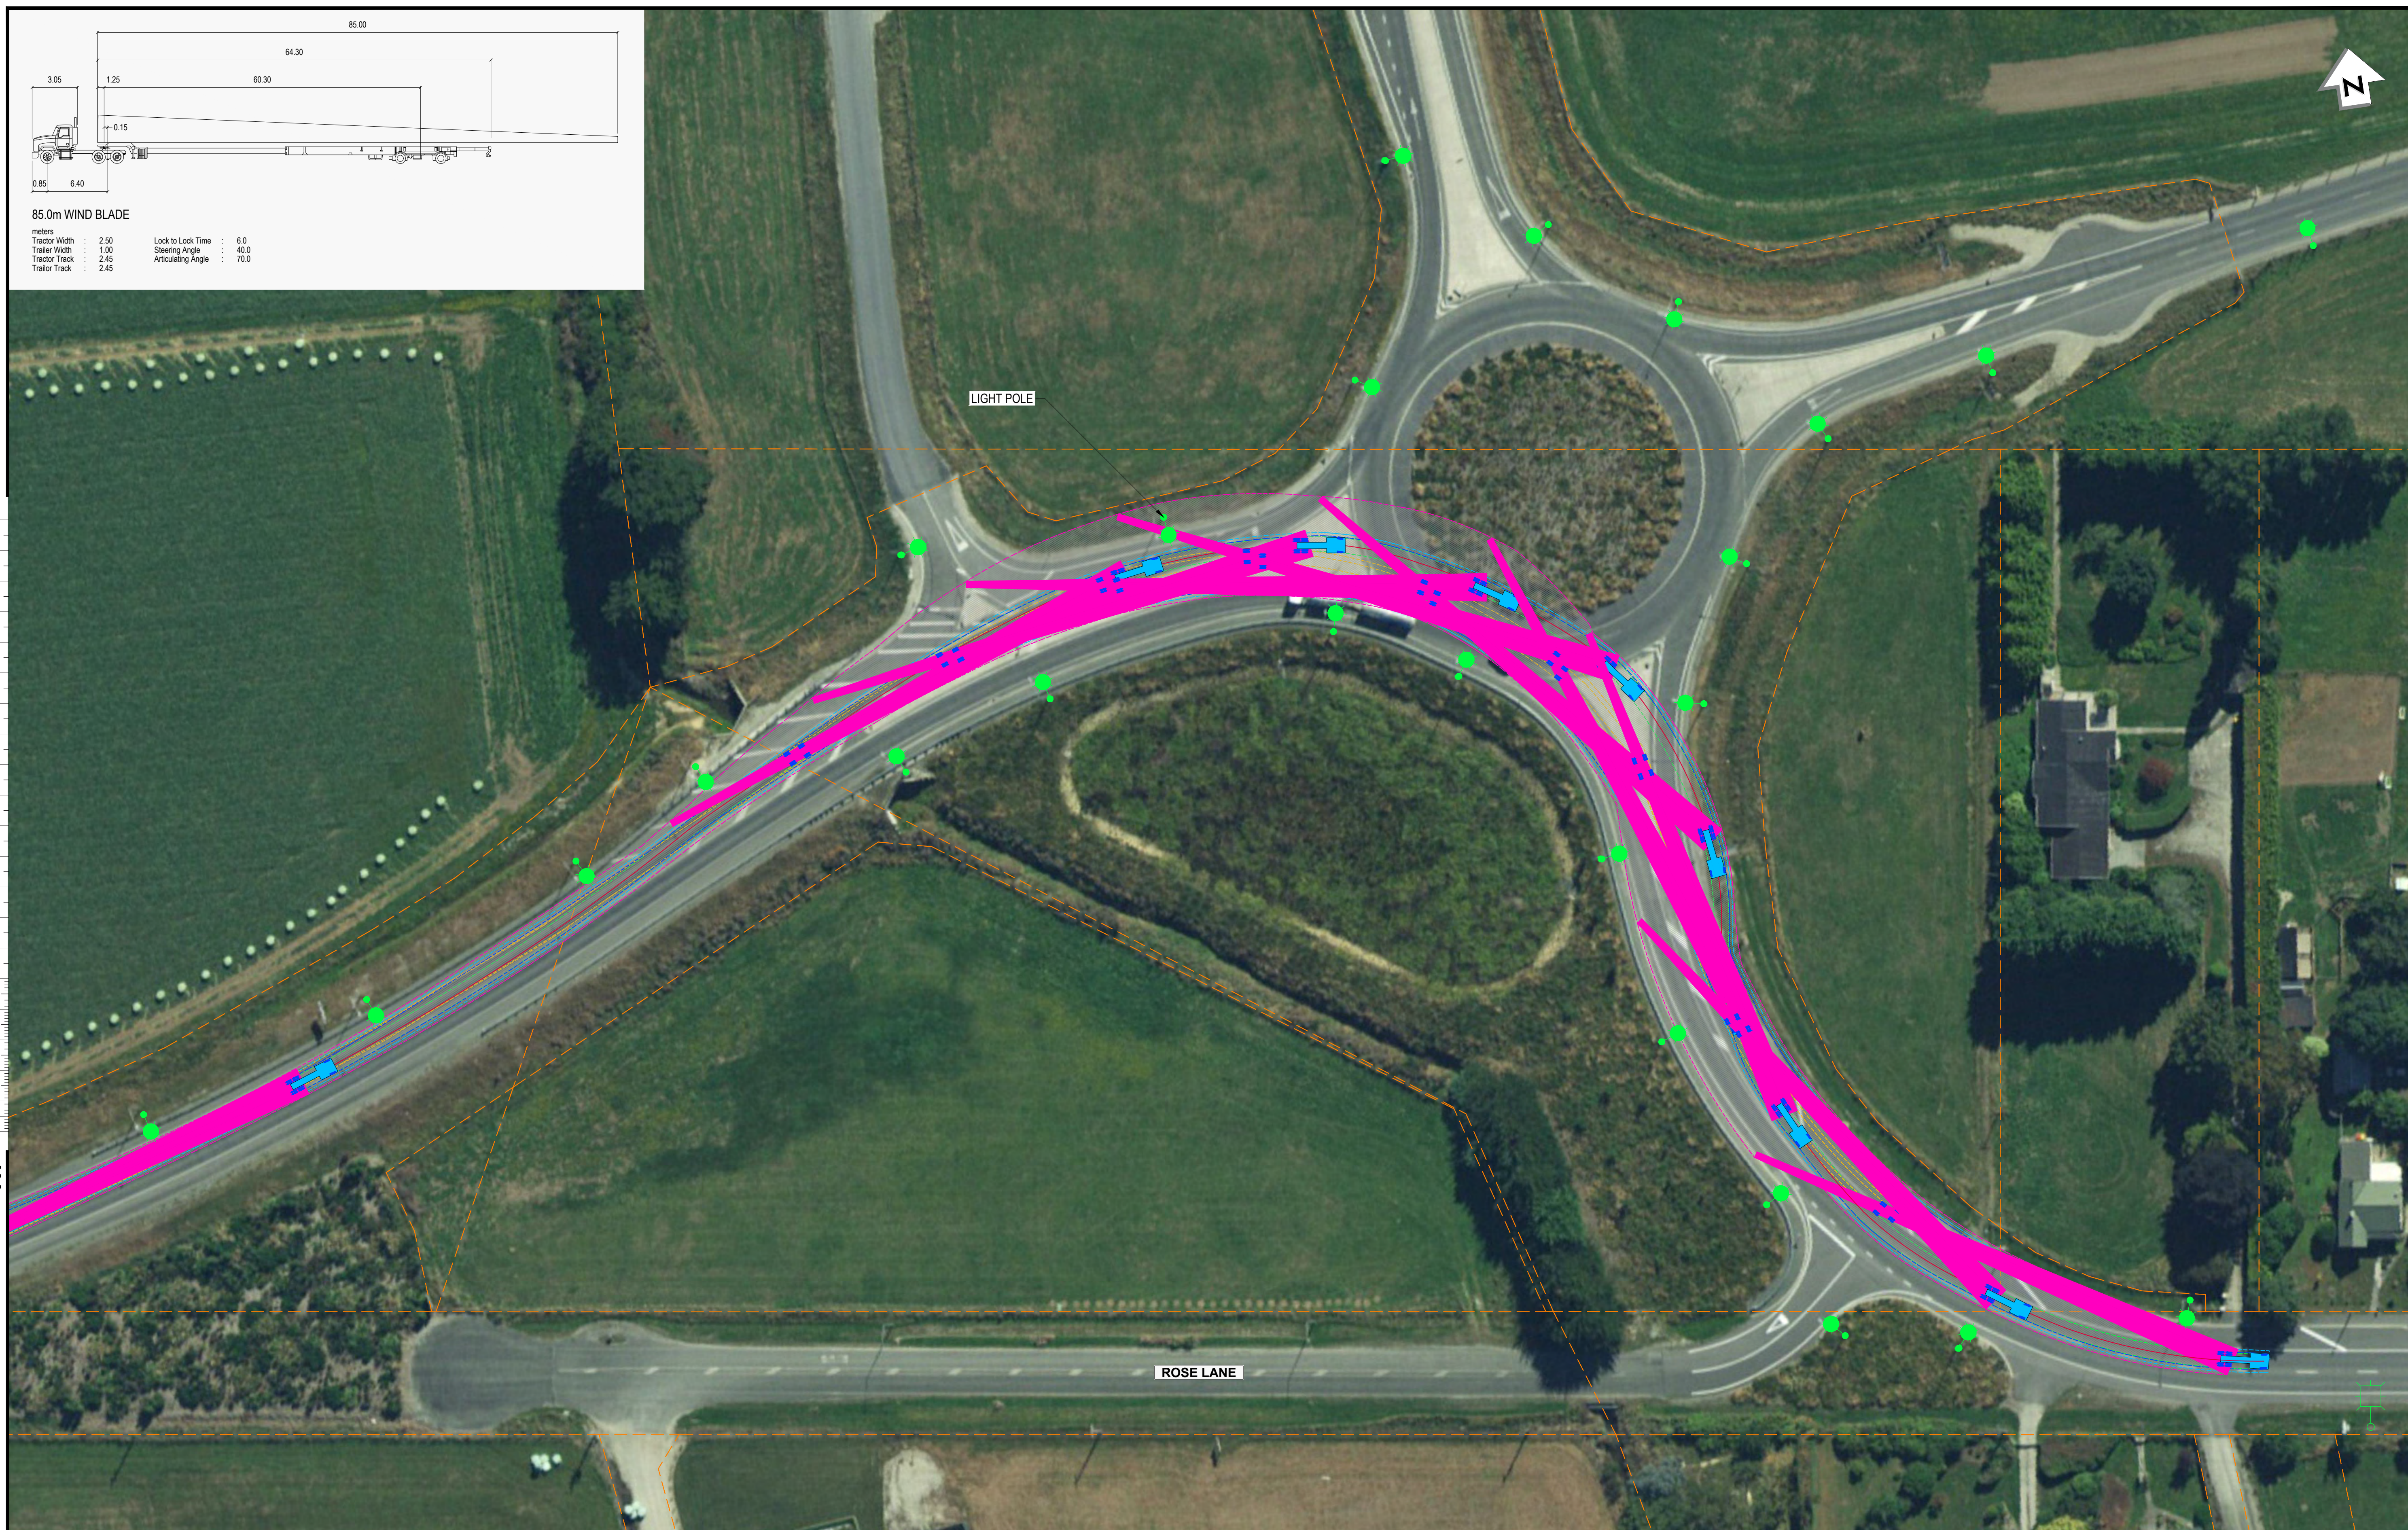ORIGINAL SIZE **A1**

NOT FOR CONSTRUCTION

										SURVEYED						Client:	CONTACT ENERGY LIMITED MIMHAU WINDFARM			Status Stamp		WORKING PLOT	
										DESIGNED			Chris Rossiter							07.2023		Date Stamp	
										DRAWN			Alex Jagodzinski				07.2023						
										CAD REVIEW													
										APPROVED													
										PROF REGISTRATION:							EDENDALE ROUNDABOUT WINDBLADE VEHICLE TRACKING			Scales		1:500 @ A1 1:1000 @ A3	
																				Drawing No.		310205681 _C010 - FIG 6	
																				Rev.		B	

COPYRIGHT © THESE DRAWINGS SHALL ONLY BE USED FOR THE PURPOSE FOR WHICH THEY WERE SUPPLIED. ANY RE-USE IS PROHIBITED AND NO PART OF THIS DOCUMENT MAY BE REPRODUCED OR DISTRIBUTED WITHOUT THE WRITTEN PERMISSION OF STANTEC.

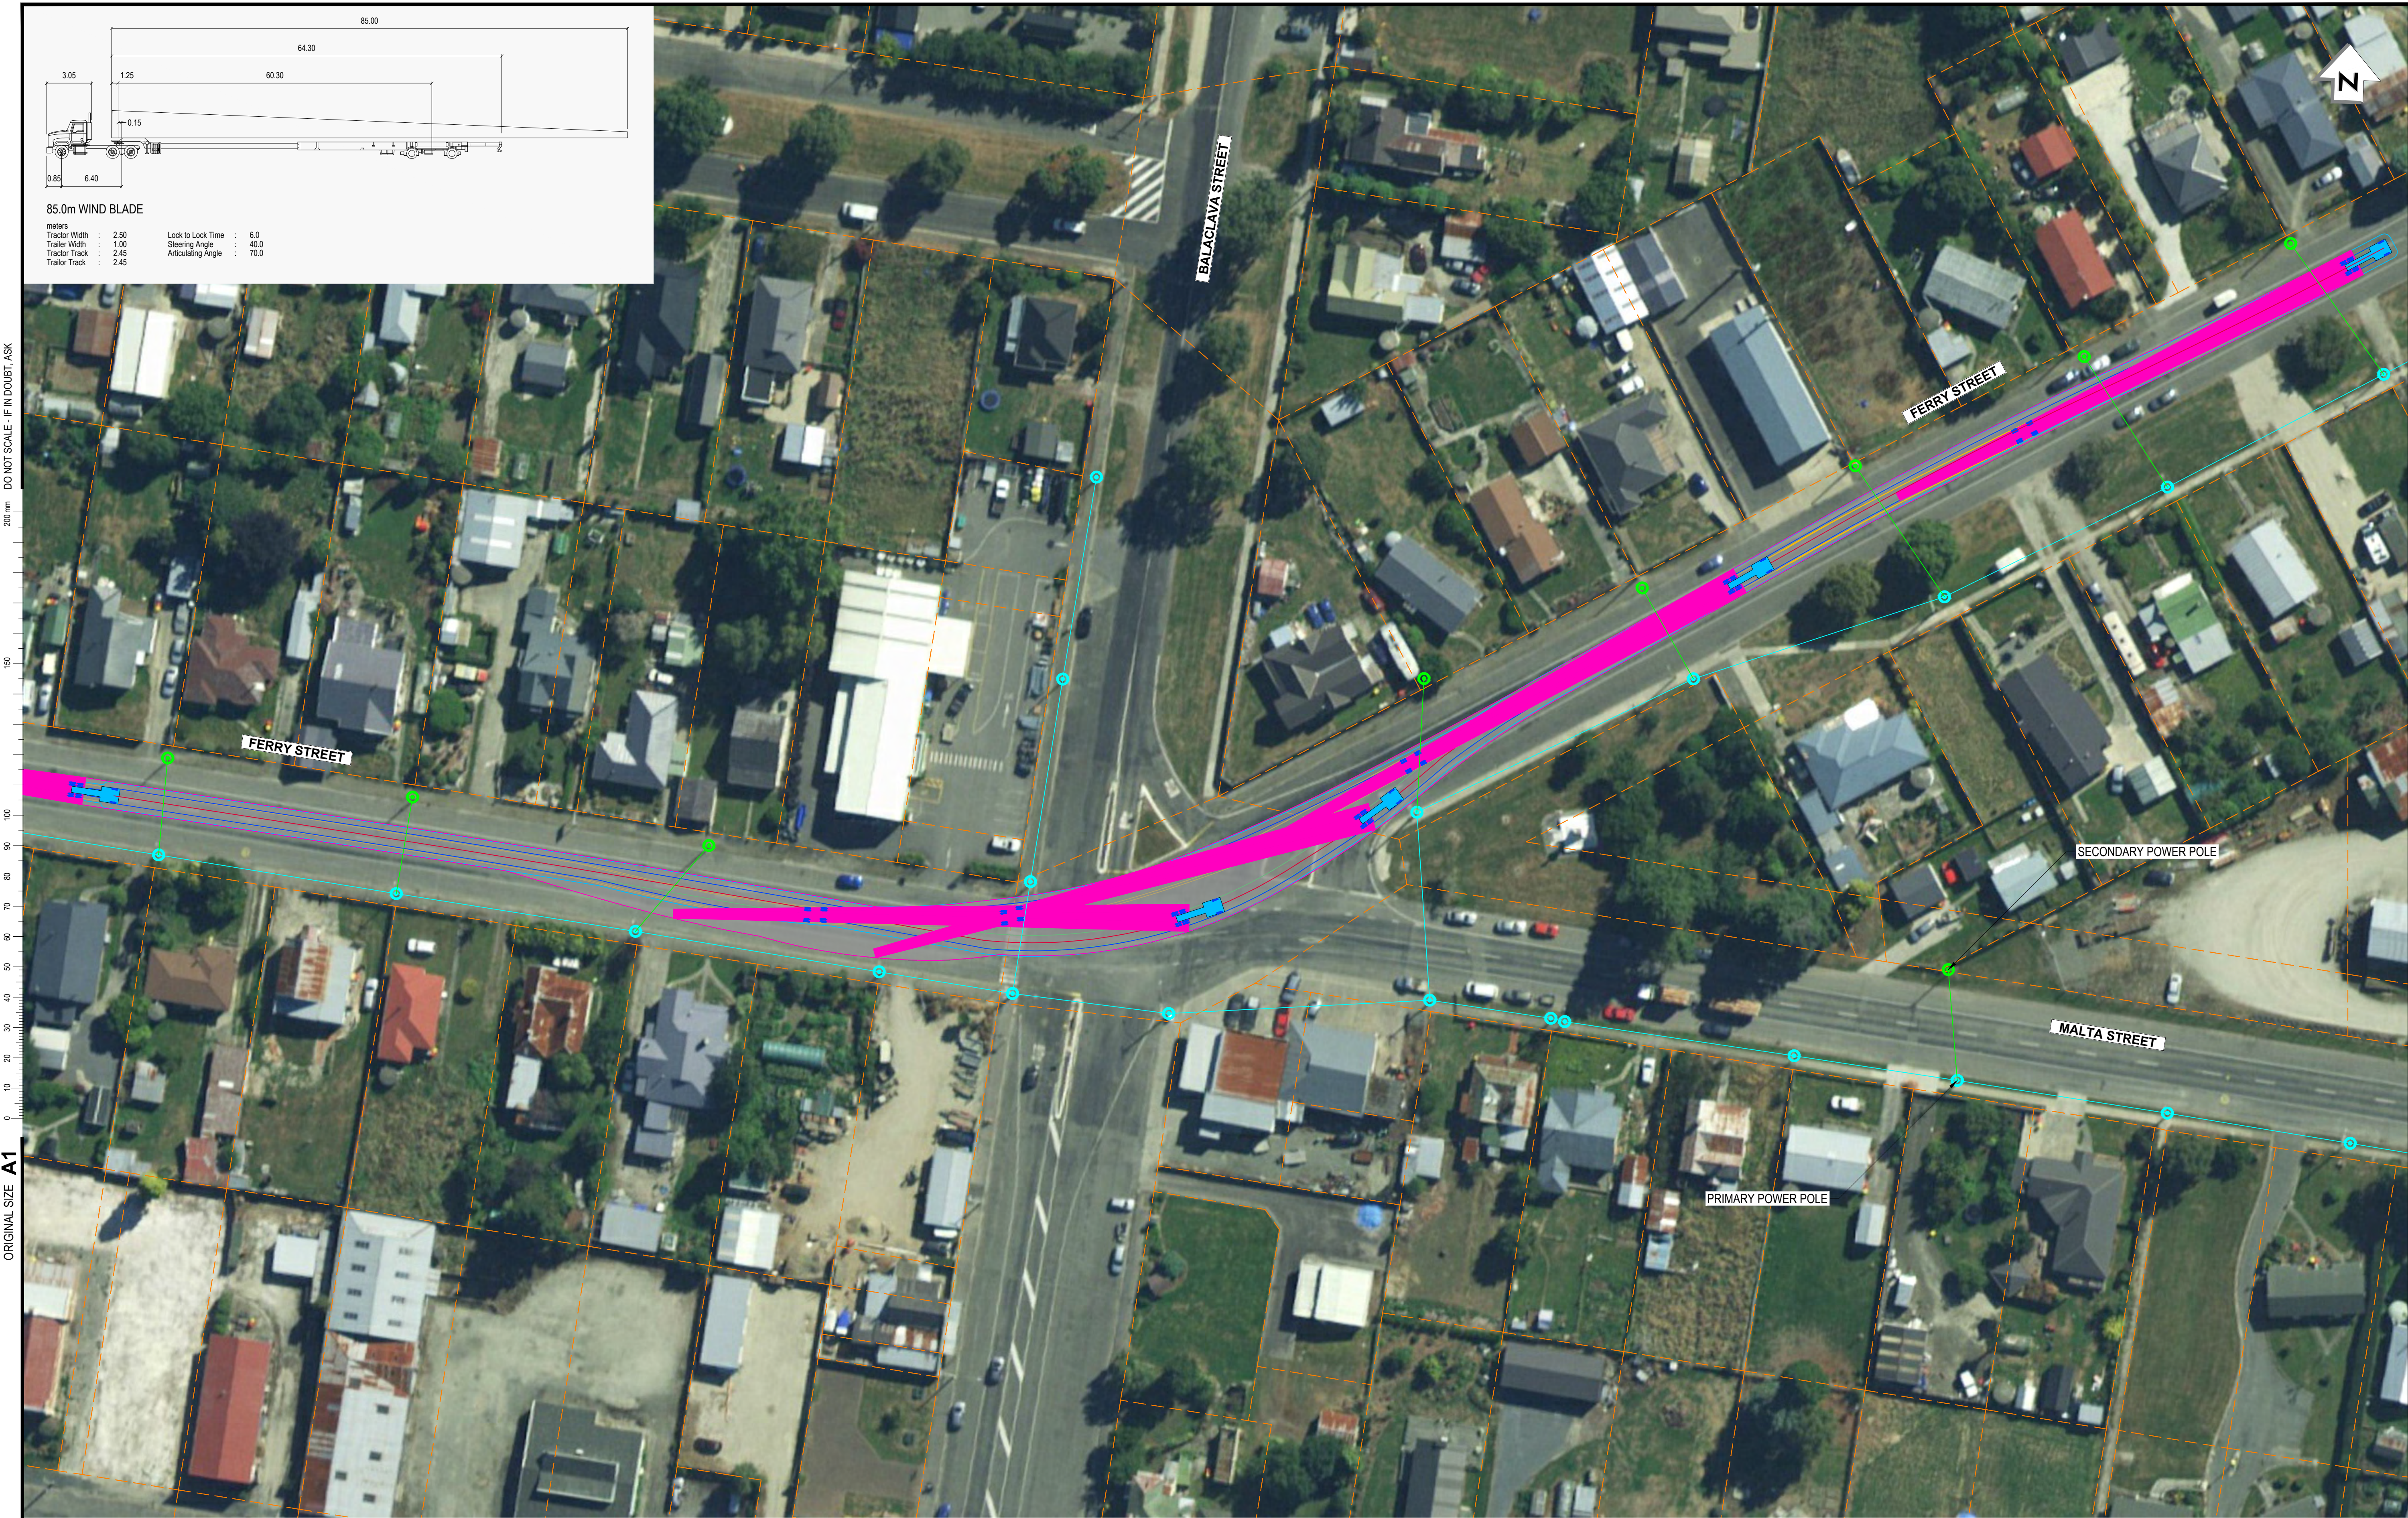

ORIGINAL SIZE A1
200 mm
DO NOT SCALE - IF IN DOUBT, ASK

2011/2018 4:43 p.m.

B		AERIAL IMAGERY UPDATED									
A		ISSUED FOR INFORMATION ONLY		AKJ		CR		14.11.23			
REV				AKJ		CR		06.23			
				DRN		CHK		APP		DATE	

SURVEYED		
DESIGNED	Chris Rossiter	06.2023
DRAWN	Alex Jagodzinski	06.2023
CAD REVIEW		
APPROVED		
PROF REGISTRATION:		

Client:

CONTACT ENERGY LIMITED
MIMHAU WINDFARM

FERRY STREET
WINDBLADE VEHICLE TRACKING

NOT FOR CONSTRUCTION

WORKING PLOT

Date Stamp: 14.11.2023

Scales: 1:500 @ A1 1:1000 @ A3

Drawing No. 310205681_C020 - FIG 1

Rev. B

