
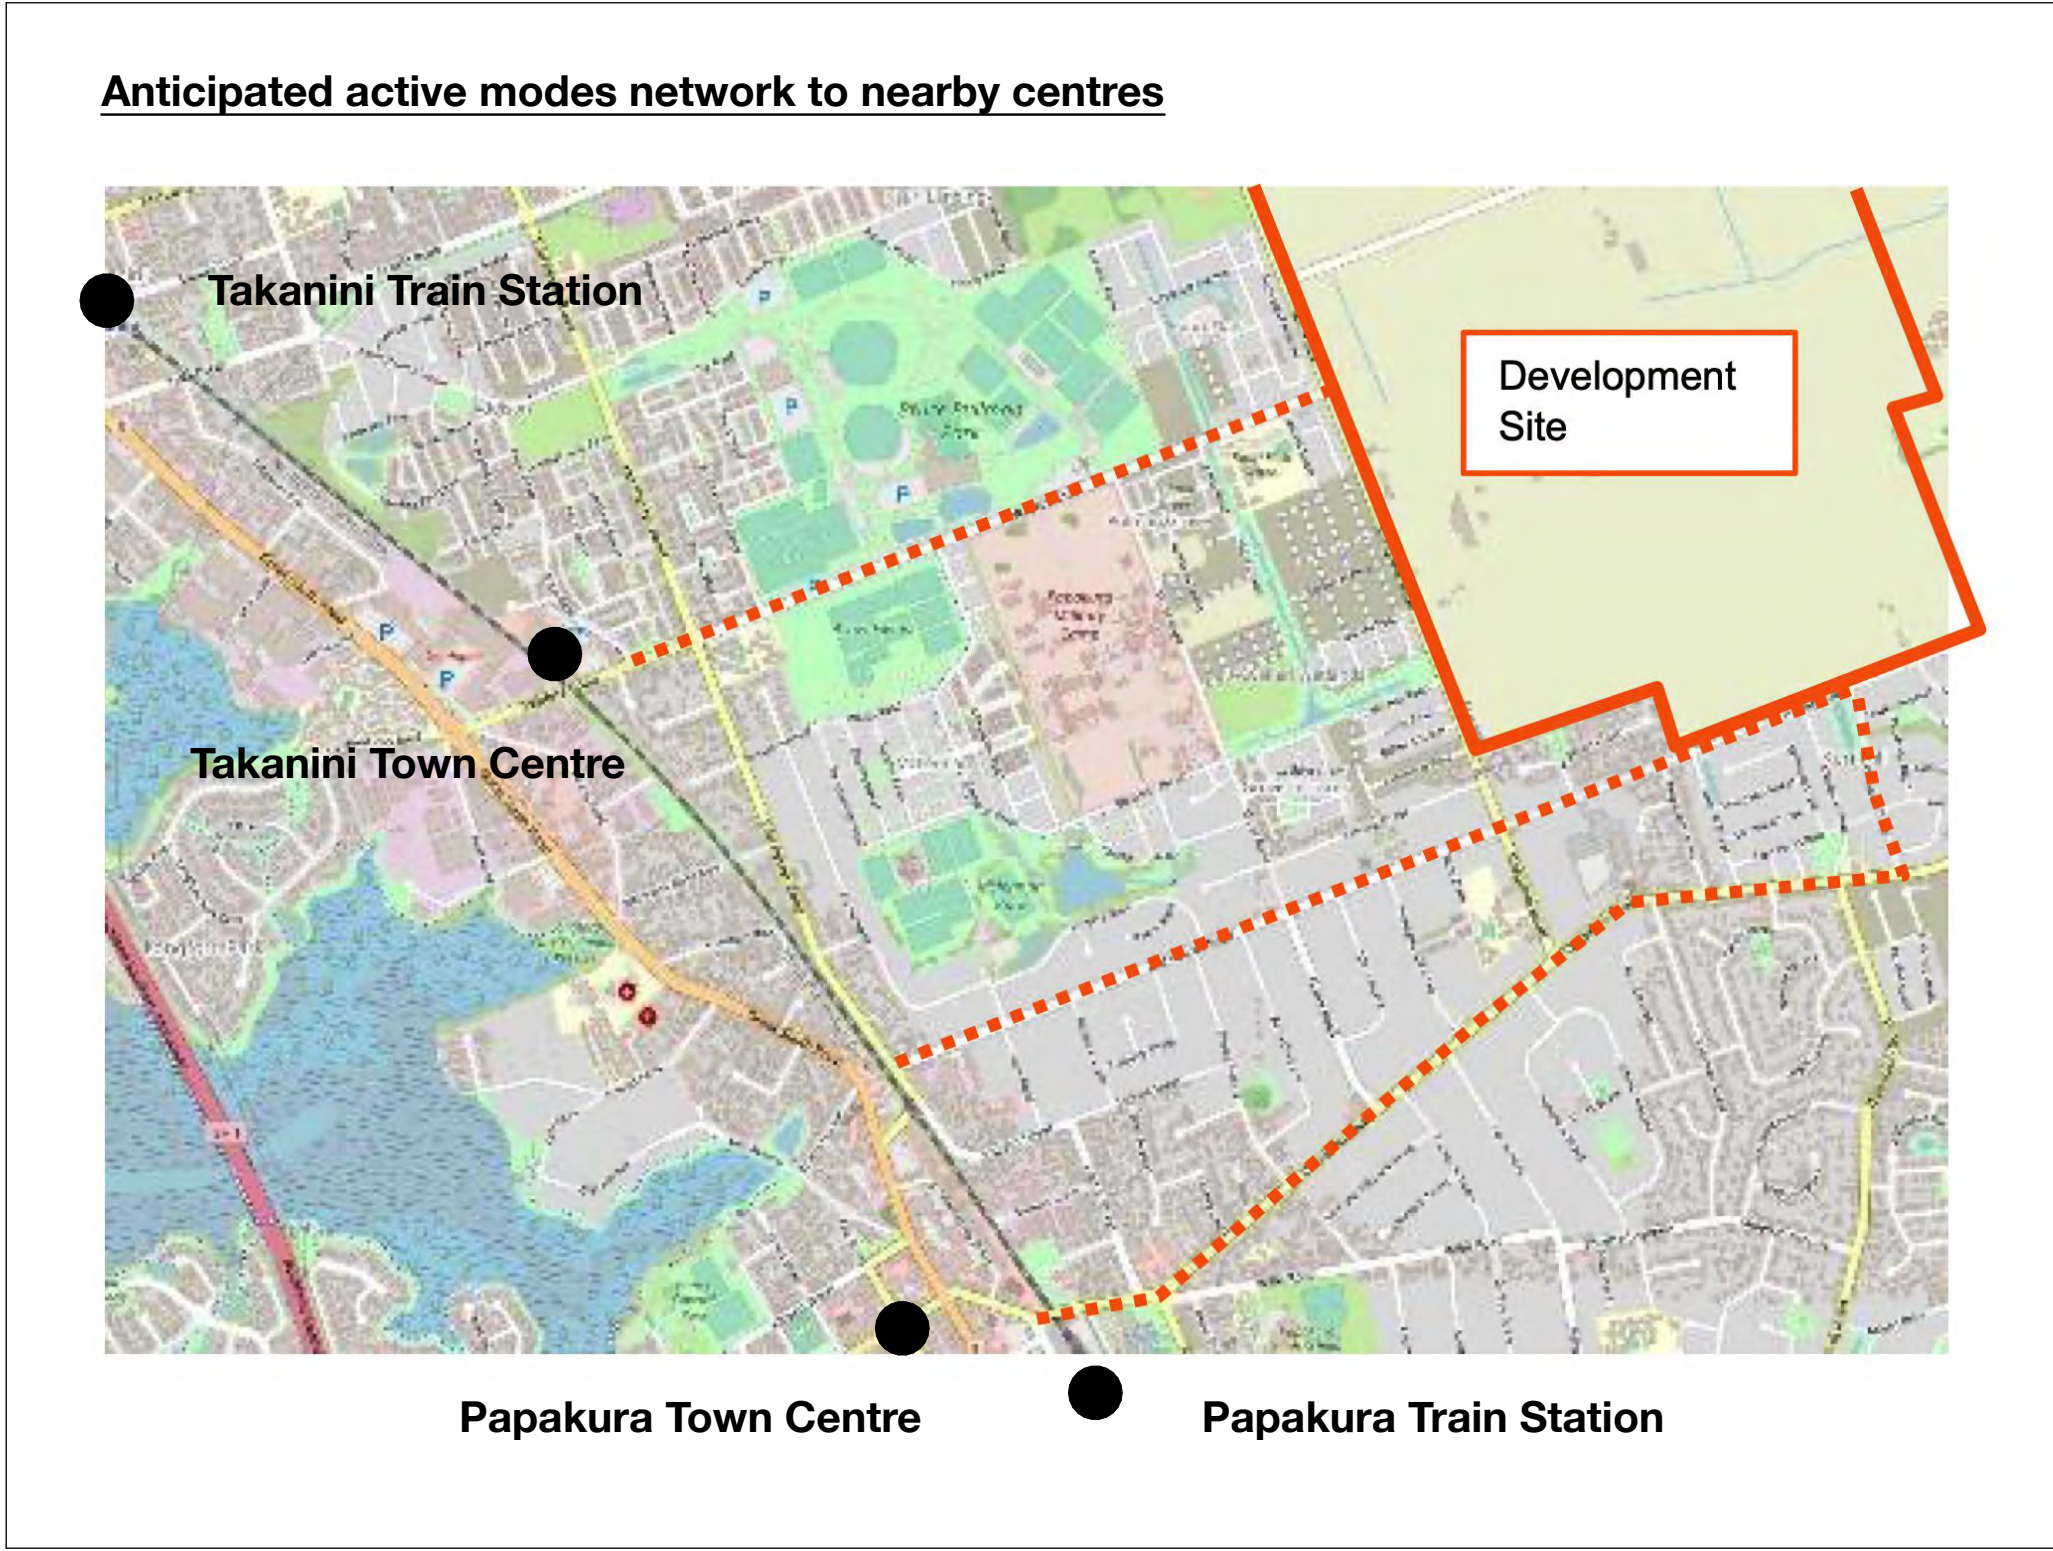
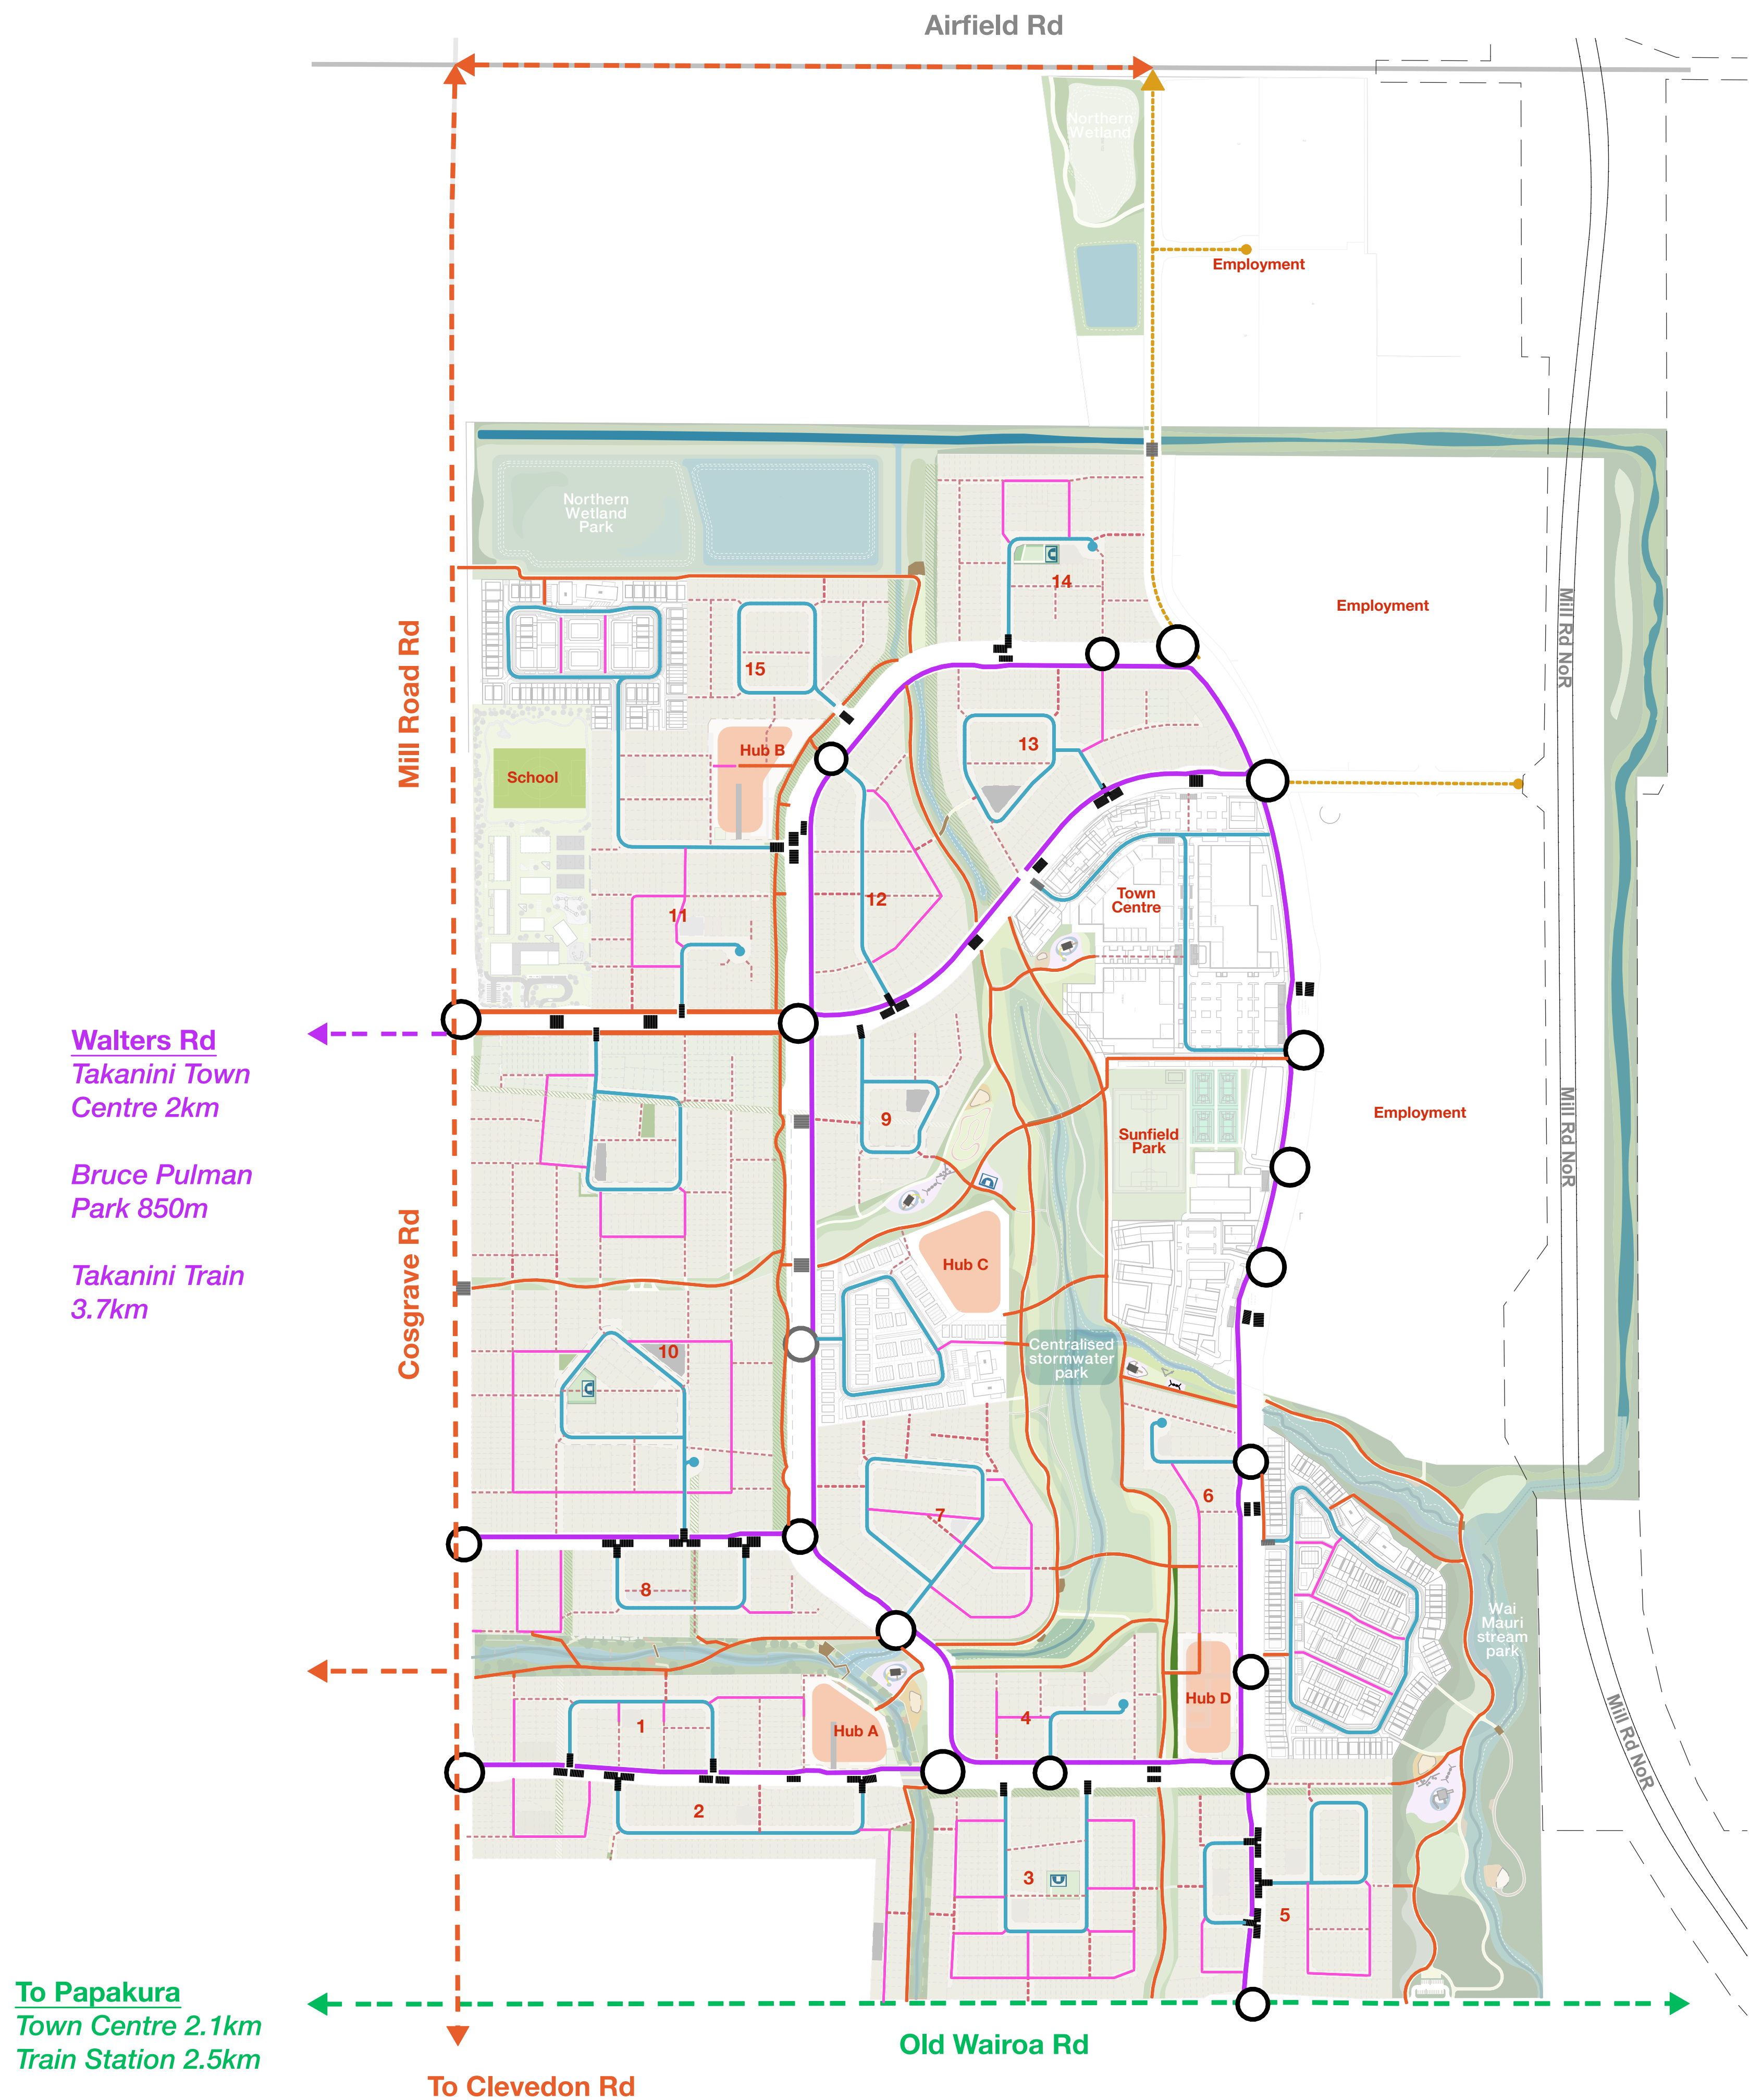


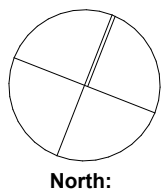

- LEGEND:**
- Separated Cycle Way
 - COALs
 - COALs (pedestrian lane)
 - Shared Path
 - Shared Path (outside of site)
 - On road cycle lane
 - On-road / in-lane slow speed residential street.
 - On-road / in-lane industrial street
 - Proposed crossing facility
 - Signalised intersection
 - Anticipated crossing facility
 - Anticipated signalised intersection

Active Modes Network Drawing

studiopacificarchitecture
Architects
Urban Designers
Interior Designers
Landscape Architects
74 Cuba Street P.O. Box 11-517, Te Aro Wellington New Zealand 6011
P: (04) 802 5444 F: (04) 802 5446 E: architect@studiopacific.co.nz W: www.studiopacific.co.nz

Prepared For:
WINTON
Project Title:
Sunfield Masterplanned Community

RESIDENTIAL PRECINCT
Layout Name:
Analytical Diagrams Active Modes Network Drawing
Scale: 1:4500 Original Paper Size: A1
Job No.: 2677 rE Layout I.D.: Revision:
Printed: 10/10/2025, 12:24 PM CAD Ref: 2677 Sunfield RC