


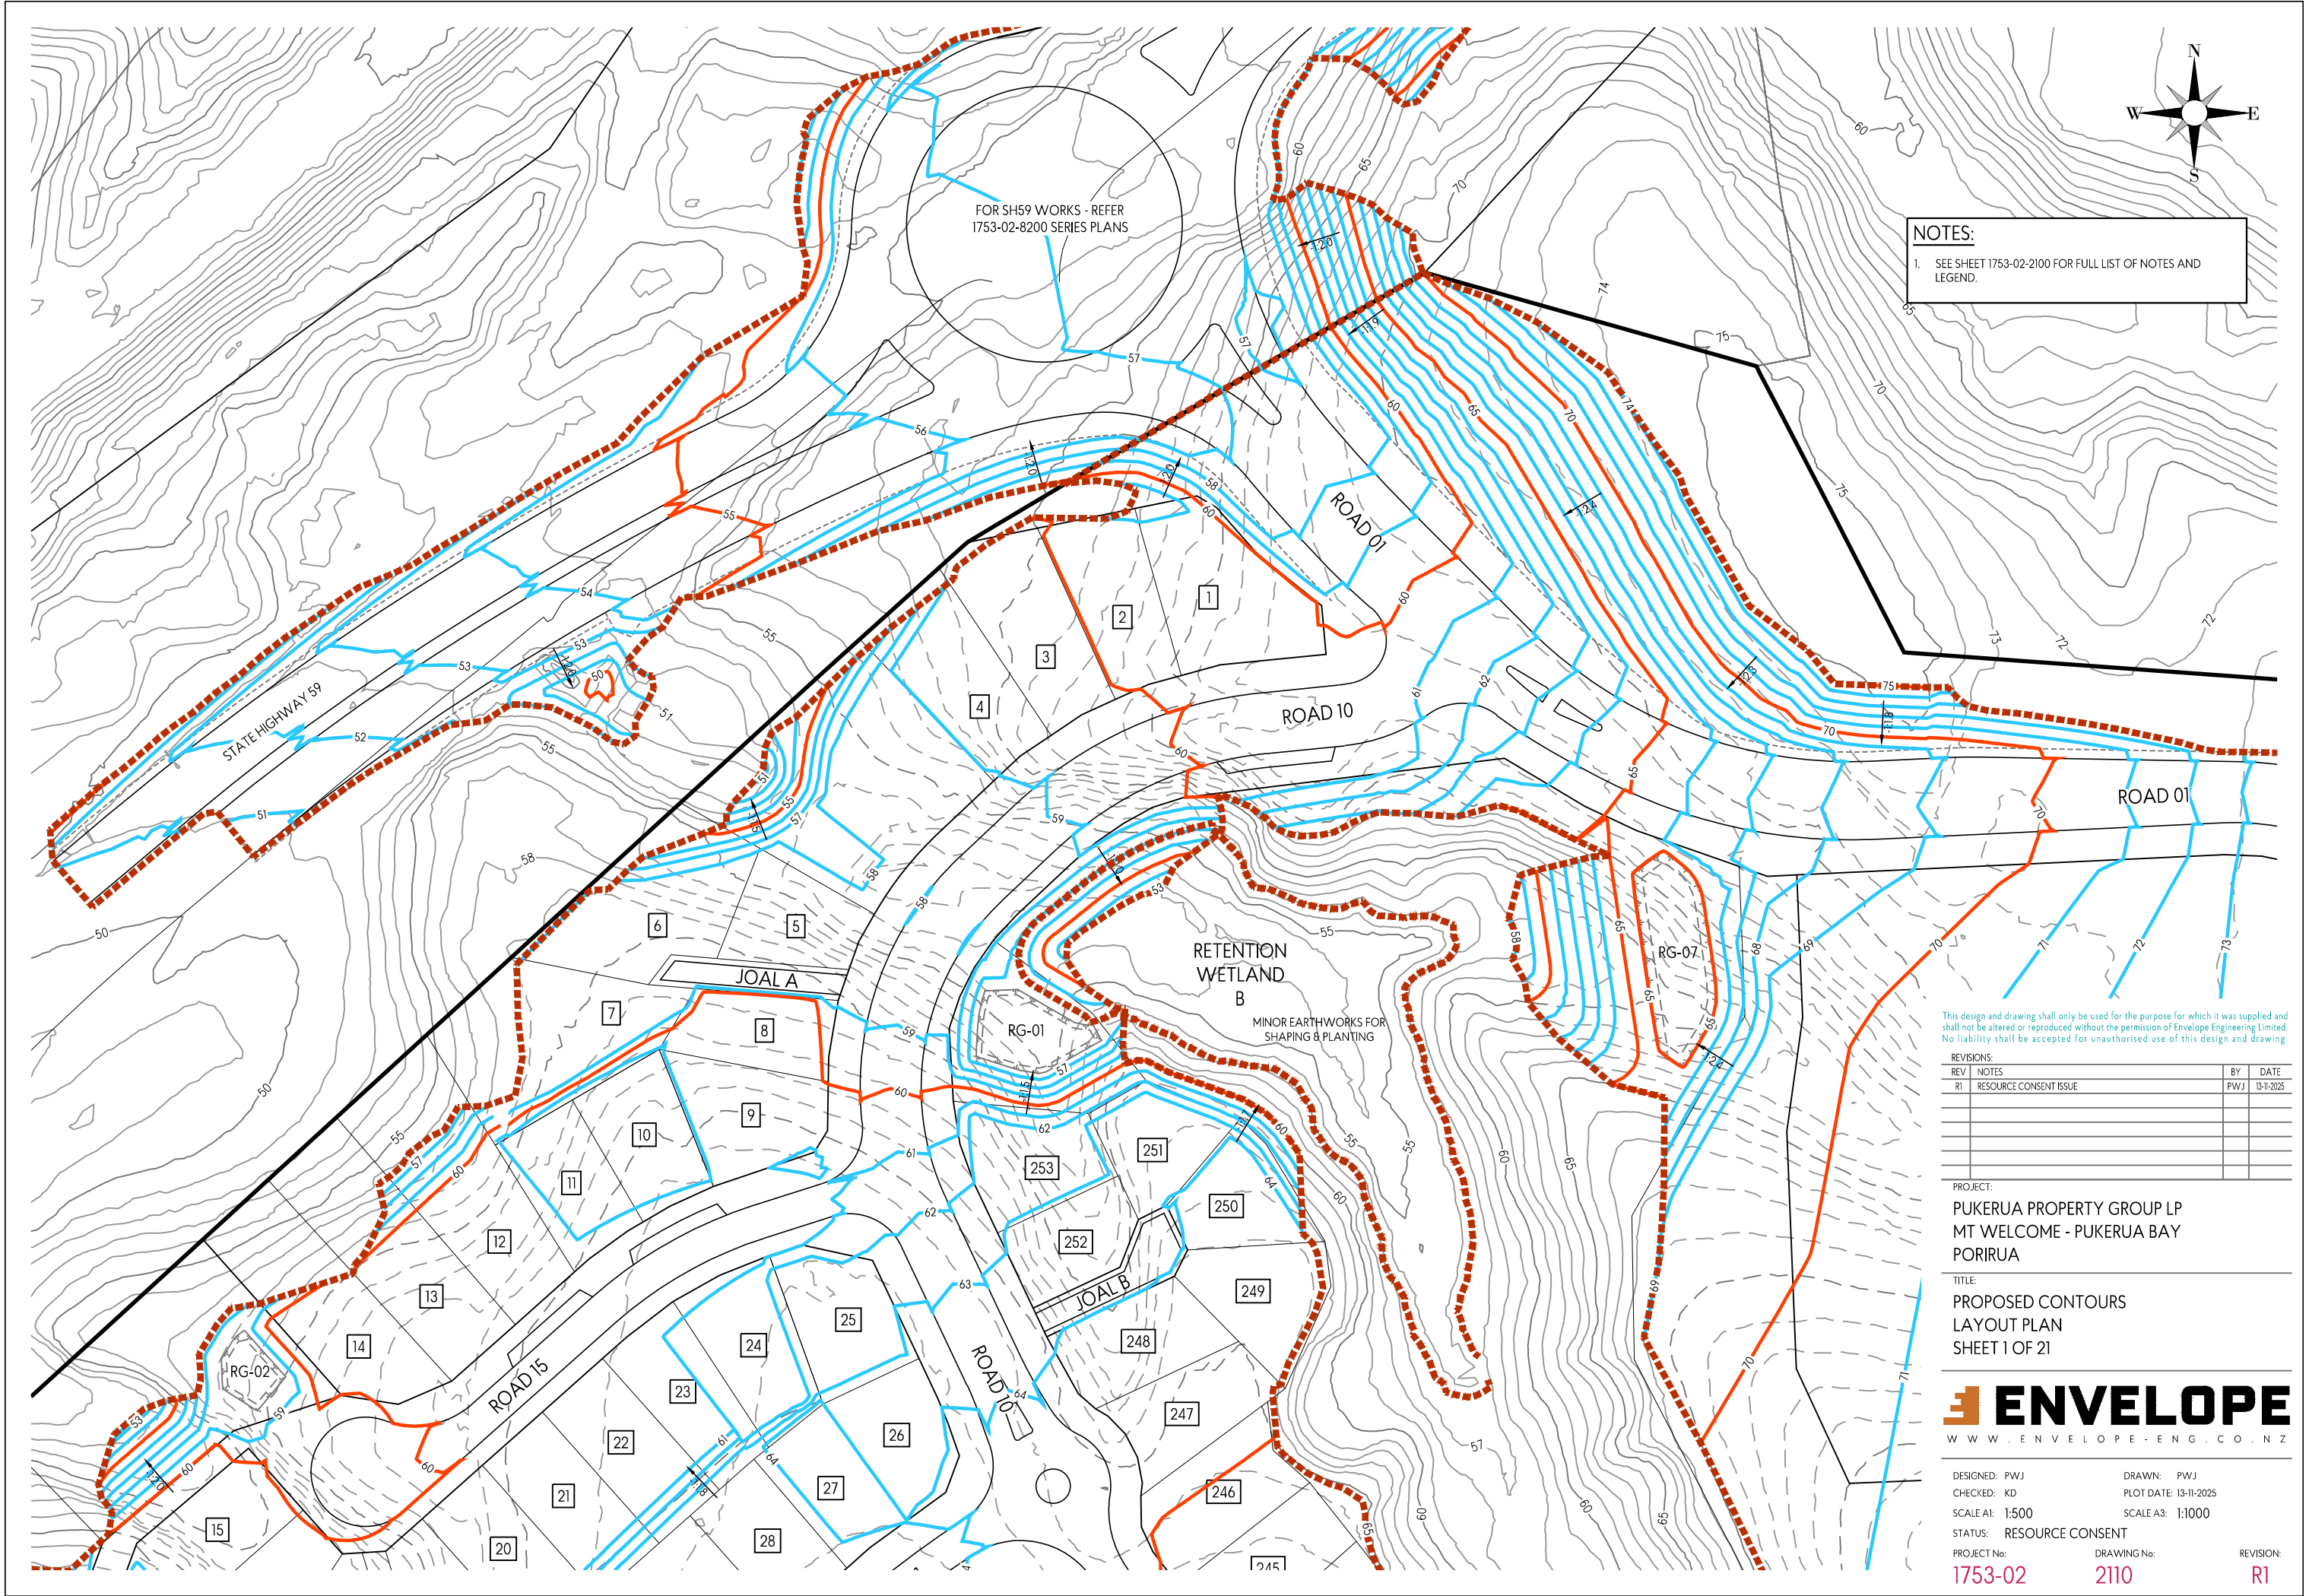

This design and drawing shall only be used for the purpose for which it was supplied and shall not be altered or reproduced without the permission of Envelope Engineering Limited. No liability shall be accepted for unauthorised use of this design and drawing.


REVISIONS:			
REV	NOTES	BY	DATE
R1	RESOURCE CONSENT ISSUE	PWJ	13-11-2025


PROJECT:
PUKERUA PROPERTY GROUP LP
MT WELCOME - PUKERUA BAY
PORIRUA

TITLE:
PROPOSED CONTOURS
LAYOUT PLAN
SHEET 1 OF 21



DESIGNED: PWJ	DRAWN: PWJ	REVISION: R1
CHECKED: KD	PLOT DATE: 13-11-2025	
SCALE A1: 1:500	SCALE A3: 1:1000	
STATUS: RESOURCE CONSENT		
PROJECT No: 1753-02	DRAWING No: 2110	

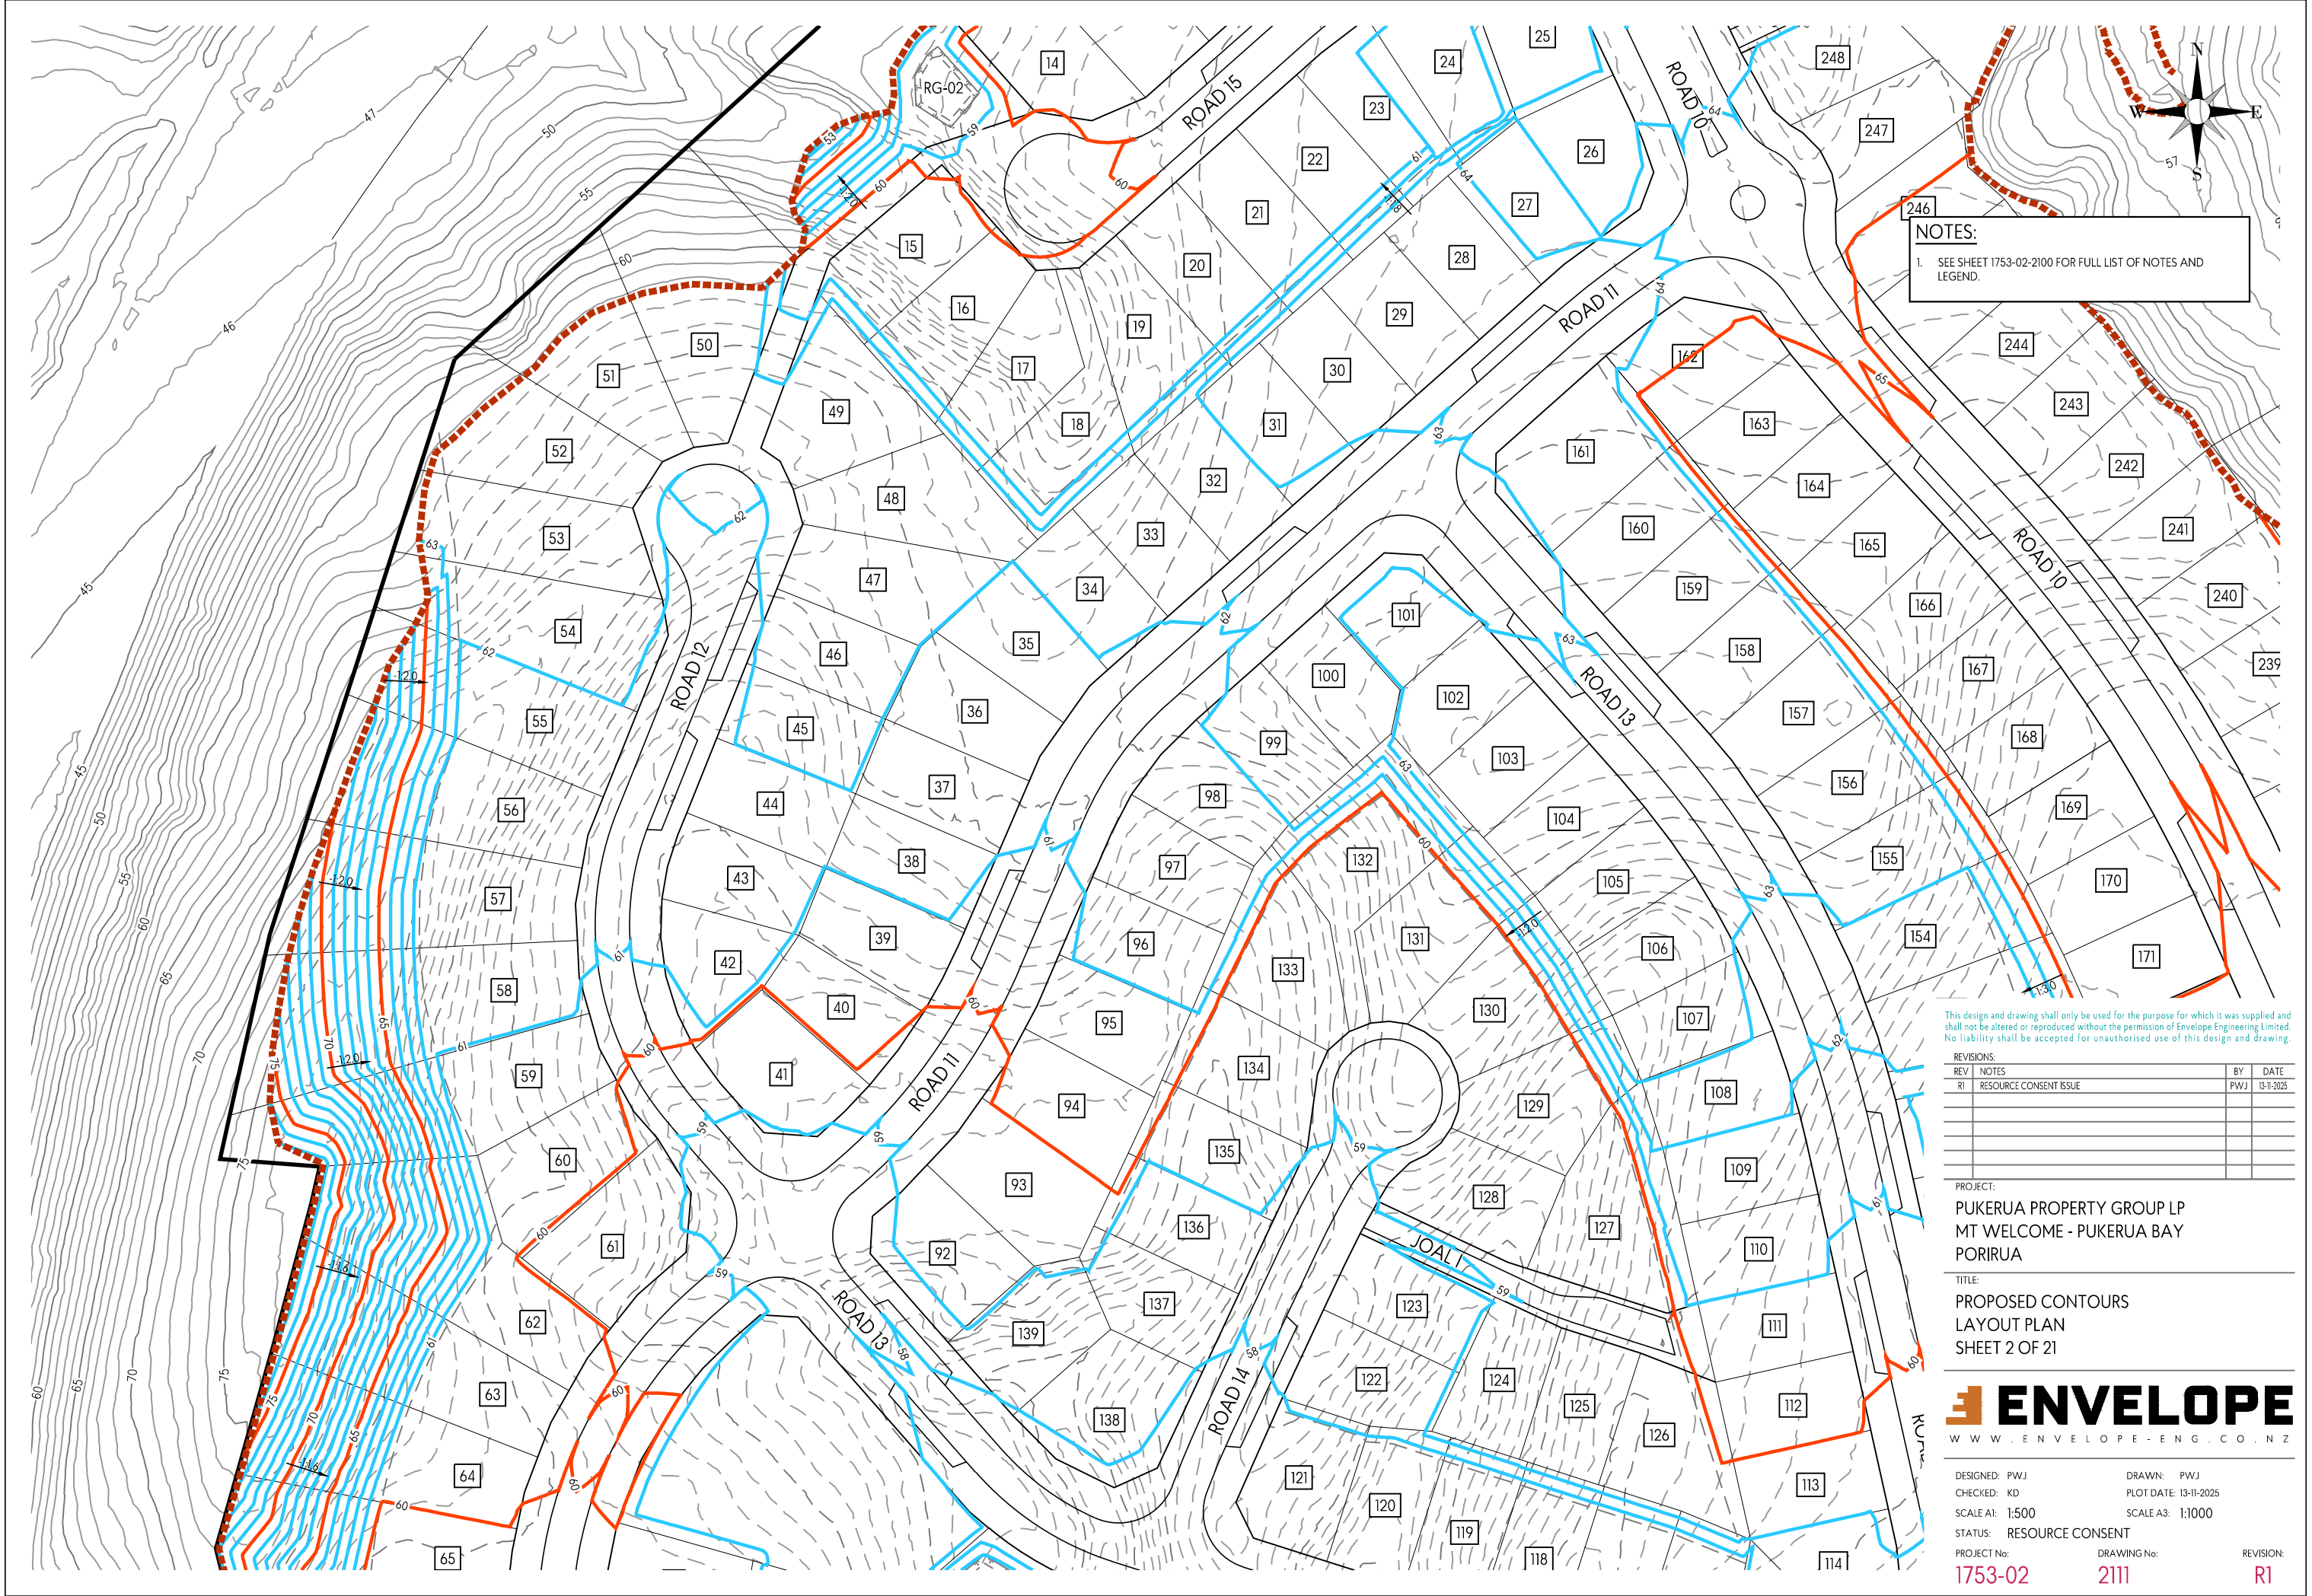

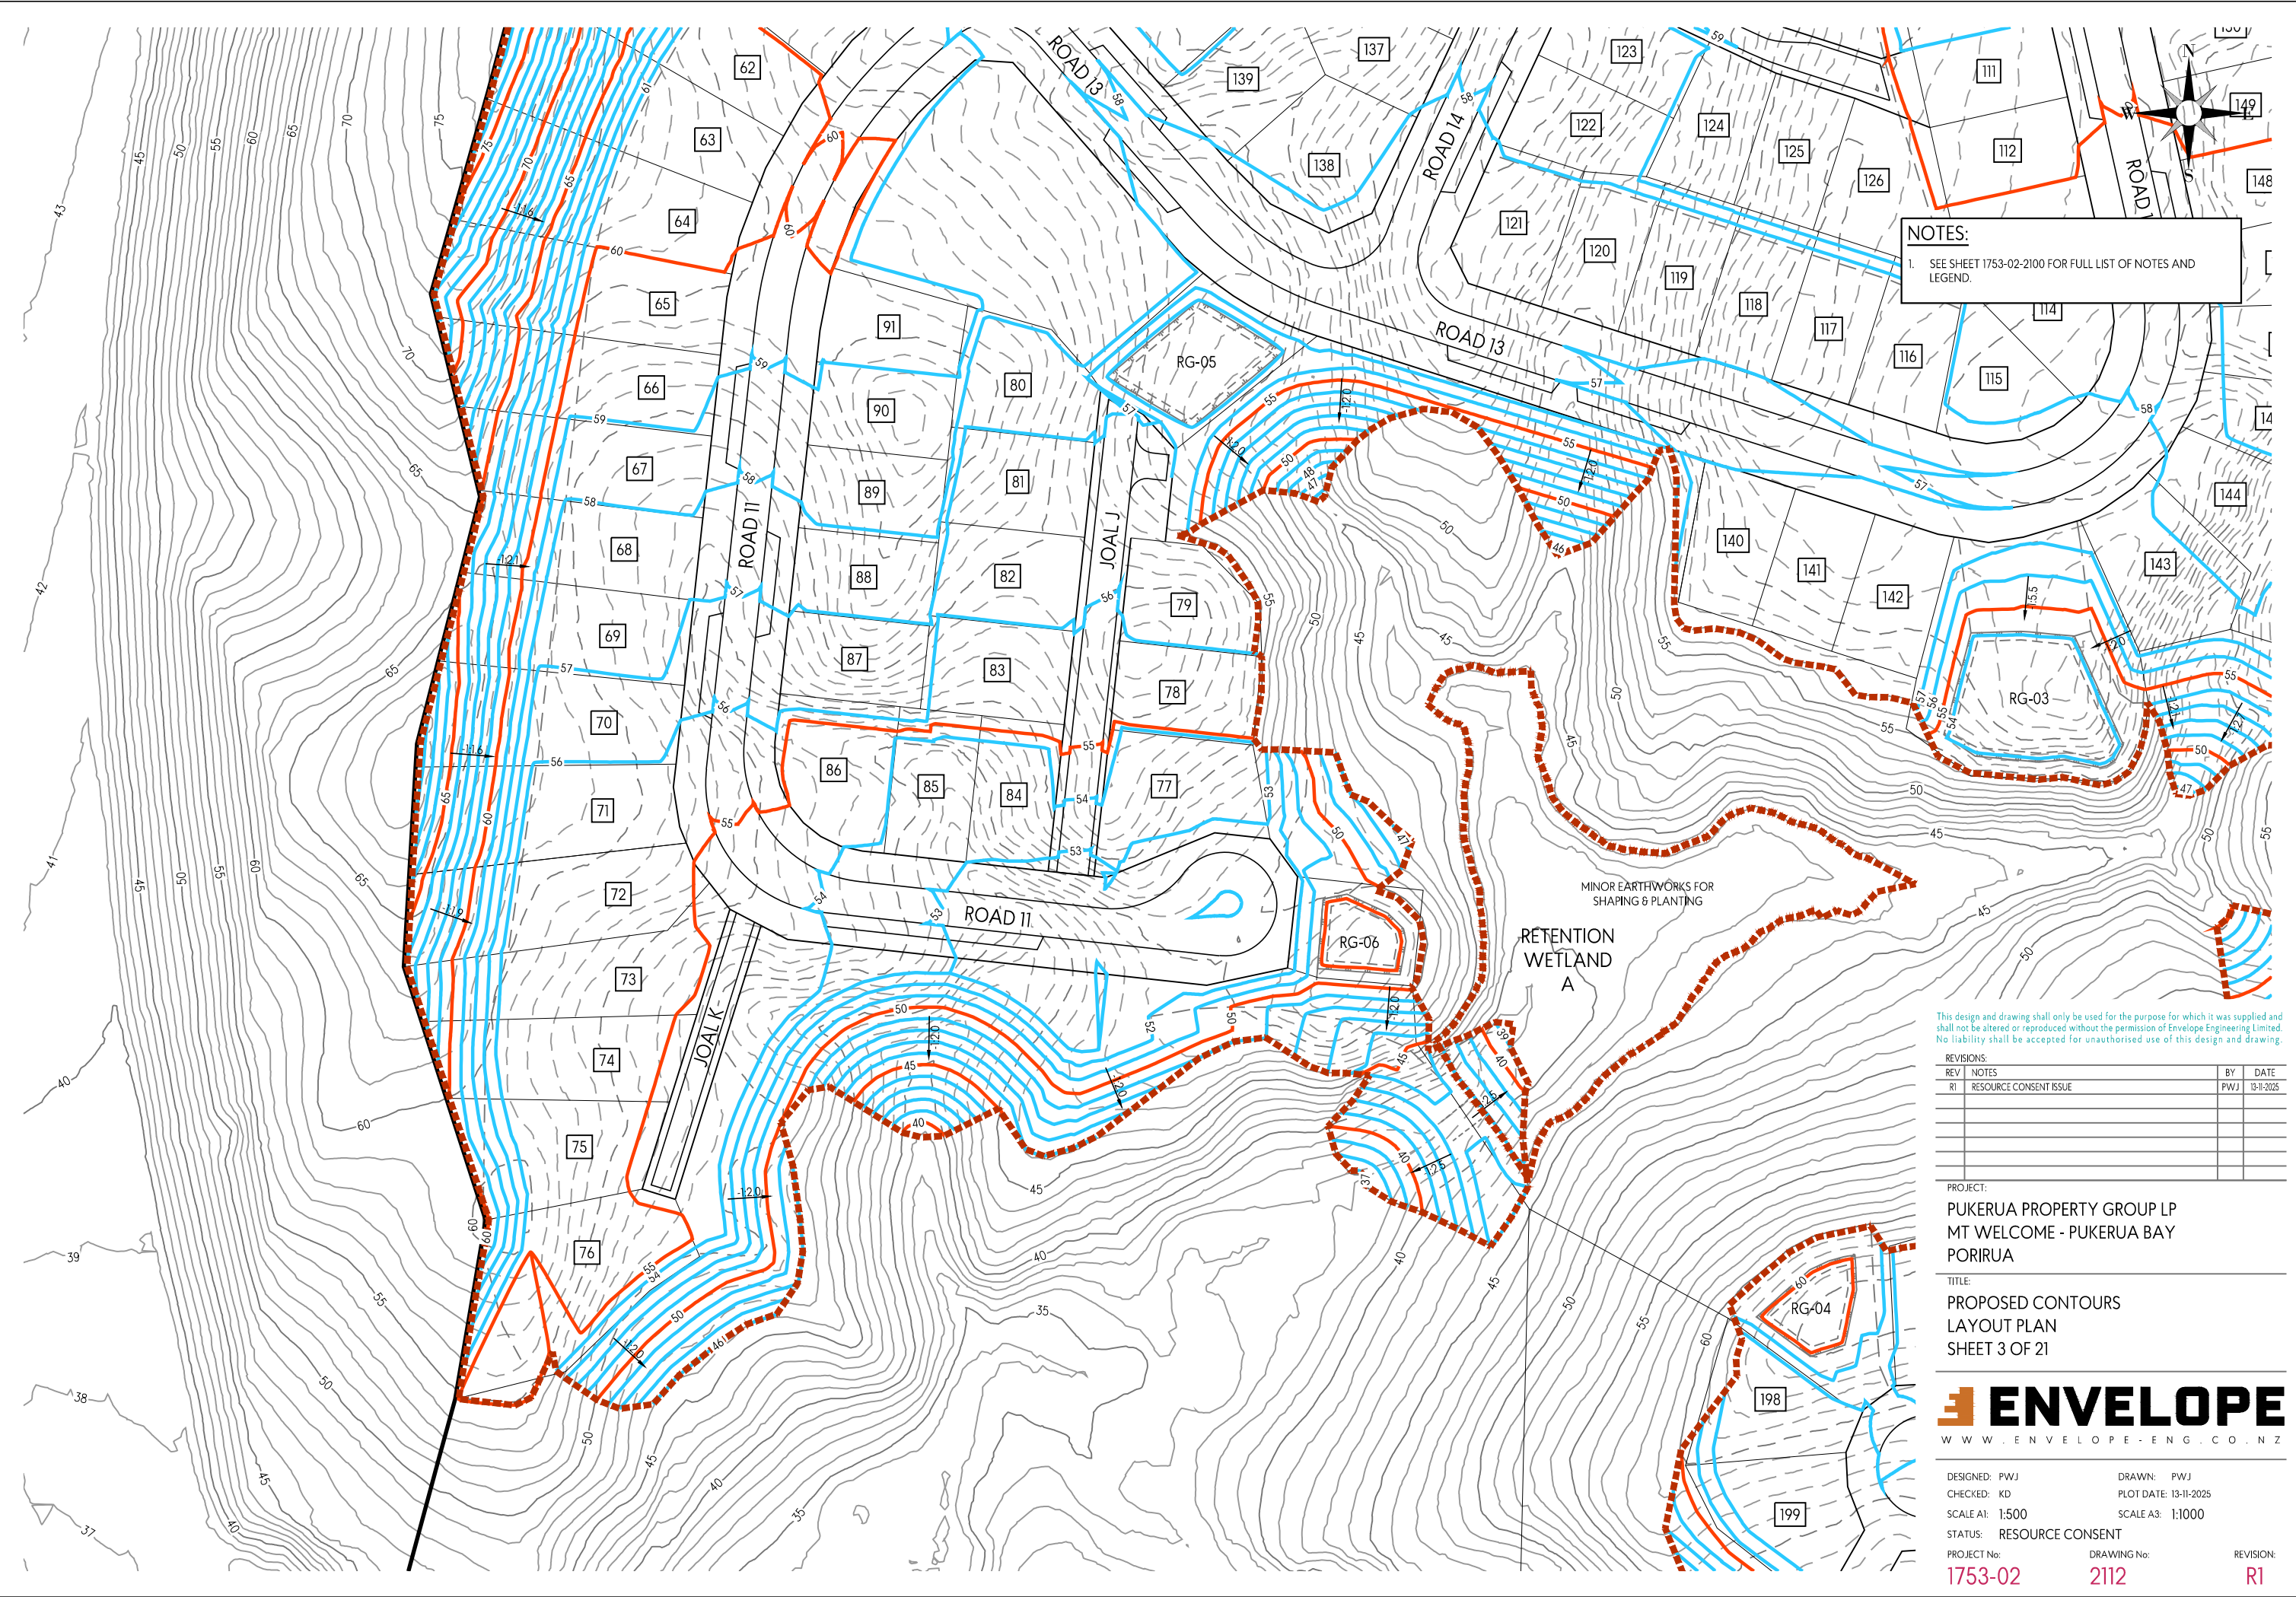

NOTES:
1. SEE SHEET 1753-02-2100 FOR FULL LIST OF NOTES AND LEGEND.

This design and drawing shall only be used for the purpose for which it was supplied and shall not be altered or reproduced without the permission of Envelope Engineering Limited. No liability shall be accepted for unauthorised use of this design and drawing.


REVISIONS:			
REV	NOTES	BY	DATE
R1	RESOURCE CONSENT ISSUE	PWJ	13-11-2025

PROJECT:
PUKERUA PROPERTY GROUP LP
MT WELCOME - PUKERUA BAY
PORIRUA

TITLE:
PROPOSED CONTOURS
LAYOUT PLAN
SHEET 3 OF 21



DESIGNED: PWJ	DRAWN: PWJ	REVISION: R1
CHECKED: KD	PLOT DATE: 13-11-2025	
SCALE A1: 1:500	SCALE A3: 1:1000	
STATUS: RESOURCE CONSENT		
PROJECT No: 1753-02		DRAWING No: 2112

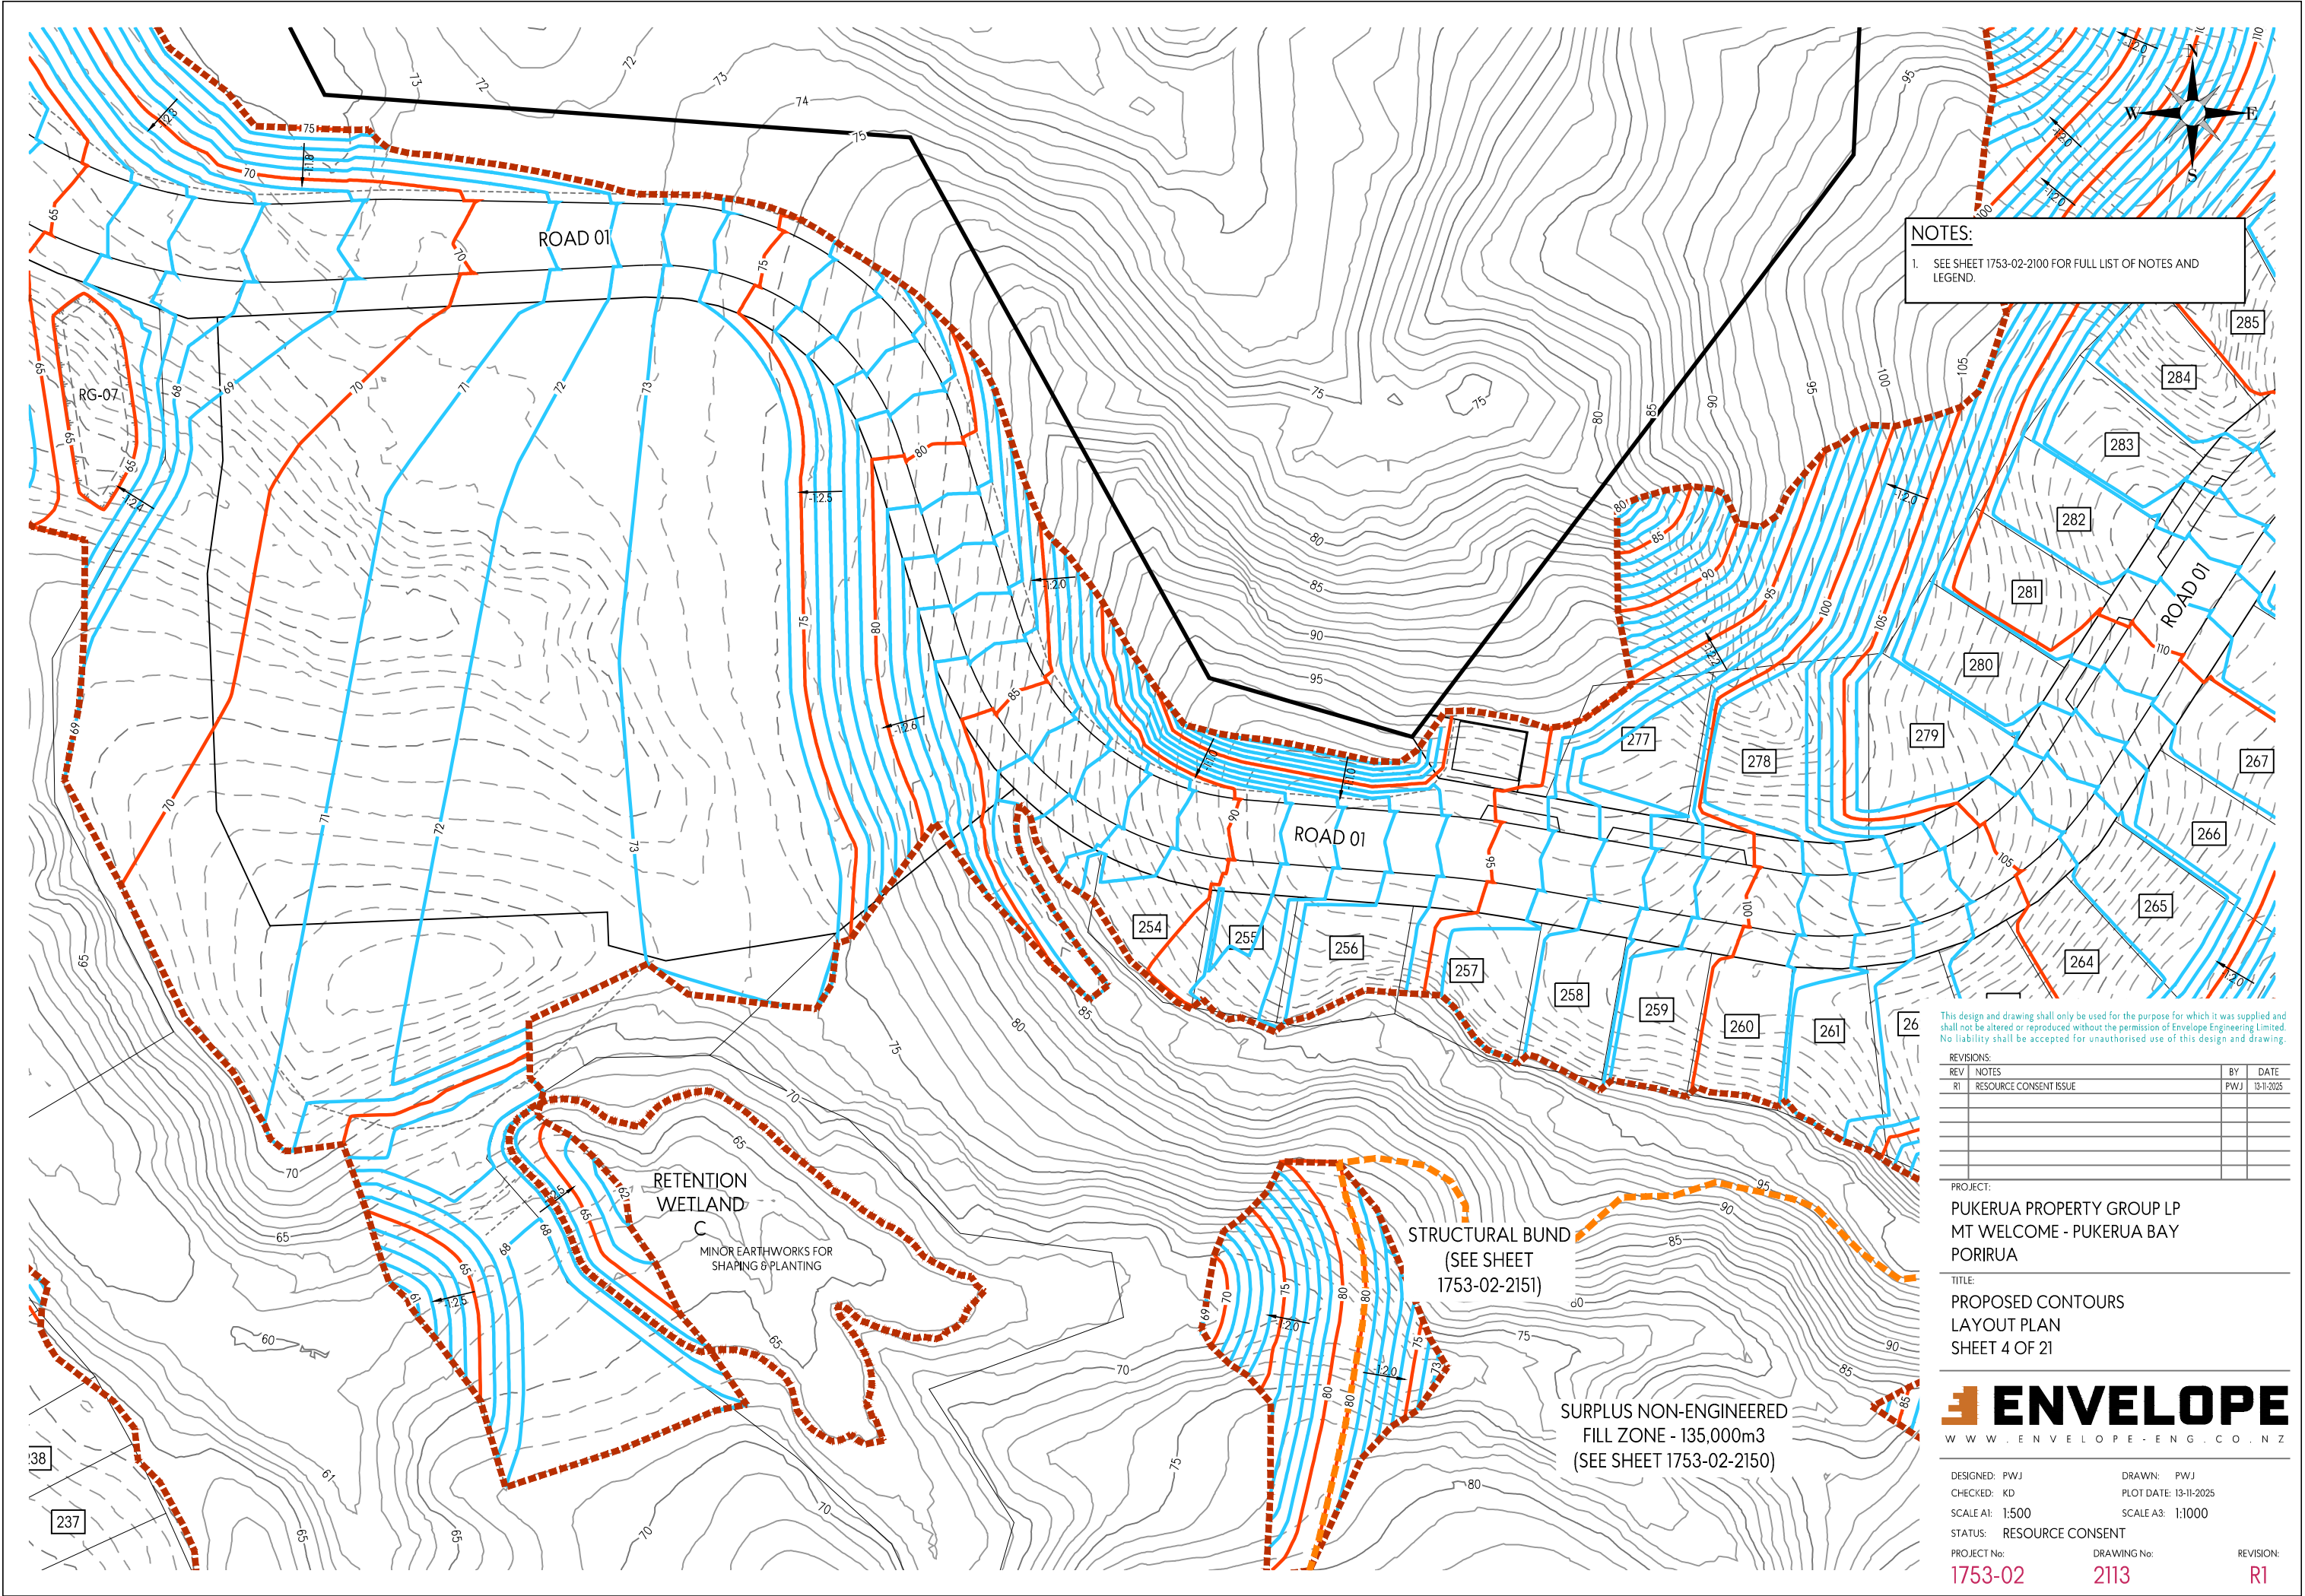

NOTES:

- SEE SHEET 1753-02-2100 FOR FULL LIST OF NOTES AND LEGEND.

This design and drawing shall only be used for the purpose for which it was supplied and shall not be altered or reproduced without the permission of Envelope Engineering Limited. No liability shall be accepted for unauthorised use of this design and drawing.


REVISIONS:			
REV	NOTES	BY	DATE
R1	RESOURCE CONSENT ISSUE	PWJ	13-11-2025

PROJECT:
 PUKERUA PROPERTY GROUP LP
 MT WELCOME - PUKERUA BAY
 PORIRUA

TITLE:
 PROPOSED CONTOURS
 LAYOUT PLAN
 SHEET 4 OF 21



DESIGNED: PWJ	DRAWN: PWJ	REVISION: R1
CHECKED: KD	PLOT DATE: 13-11-2025	
SCALE A1: 1:500	SCALE A3: 1:1000	
STATUS: RESOURCE CONSENT		
PROJECT No: 1753-02		DRAWING No: 2113

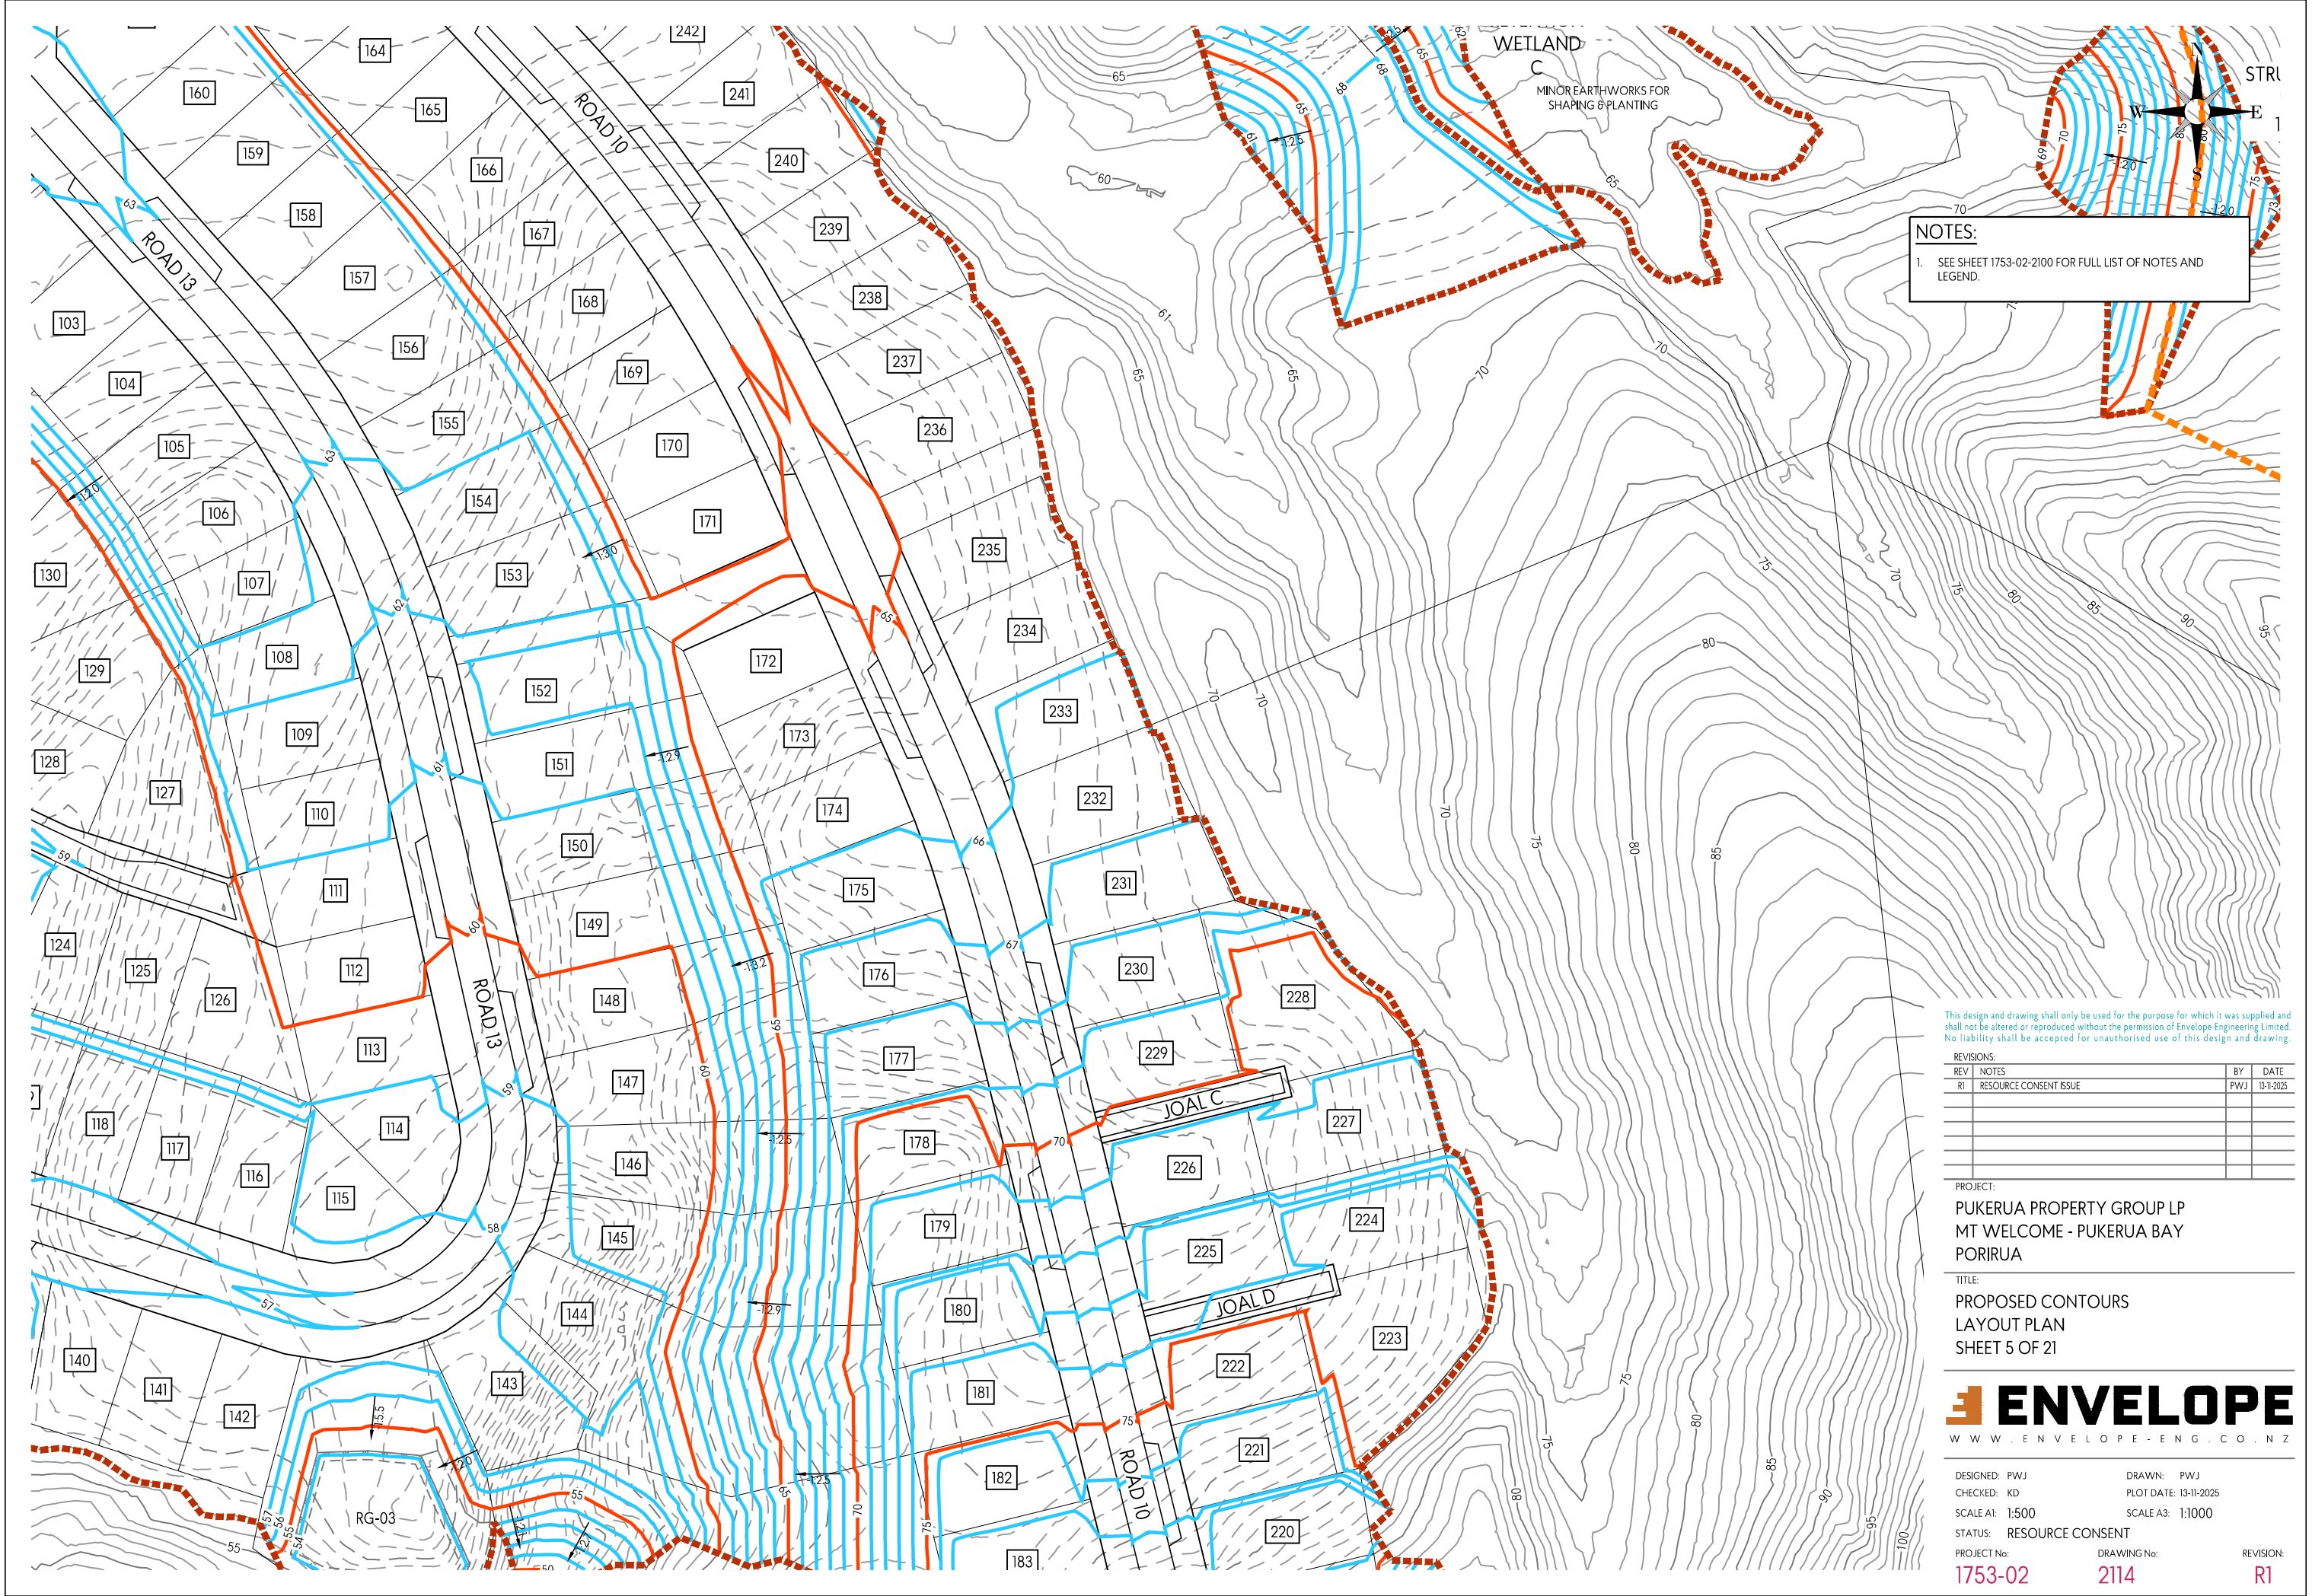

NOTES:

1. SEE SHEET 1753-02-2100 FOR FULL LIST OF NOTES AND LEGEND.

This design and drawing shall only be used for the purpose for which it was supplied and shall not be altered or reproduced without the permission of Envelope Engineering Limited. No liability shall be accepted for unauthorised use of this design and drawing.


REVISIONS:			
REV	NOTES	BY	DATE
R1	RESOURCE CONSENT ISSUE	PWJ	13-11-2025


PROJECT:
PUKERUA PROPERTY GROUP LP
MT WELCOME - PUKERUA BAY
PORIRUA

TITLE:
PROPOSED CONTOURS
LAYOUT PLAN
SHEET 5 OF 21



DESIGNED: PWJ	DRAWN: PWJ
CHECKED: KD	PLOT DATE: 13-11-2025
SCALE A1: 1:500	SCALE A3: 1:1000
STATUS: RESOURCE CONSENT	
PROJECT No: 1753-02	DRAWING No: 2114
	REVISION: R1

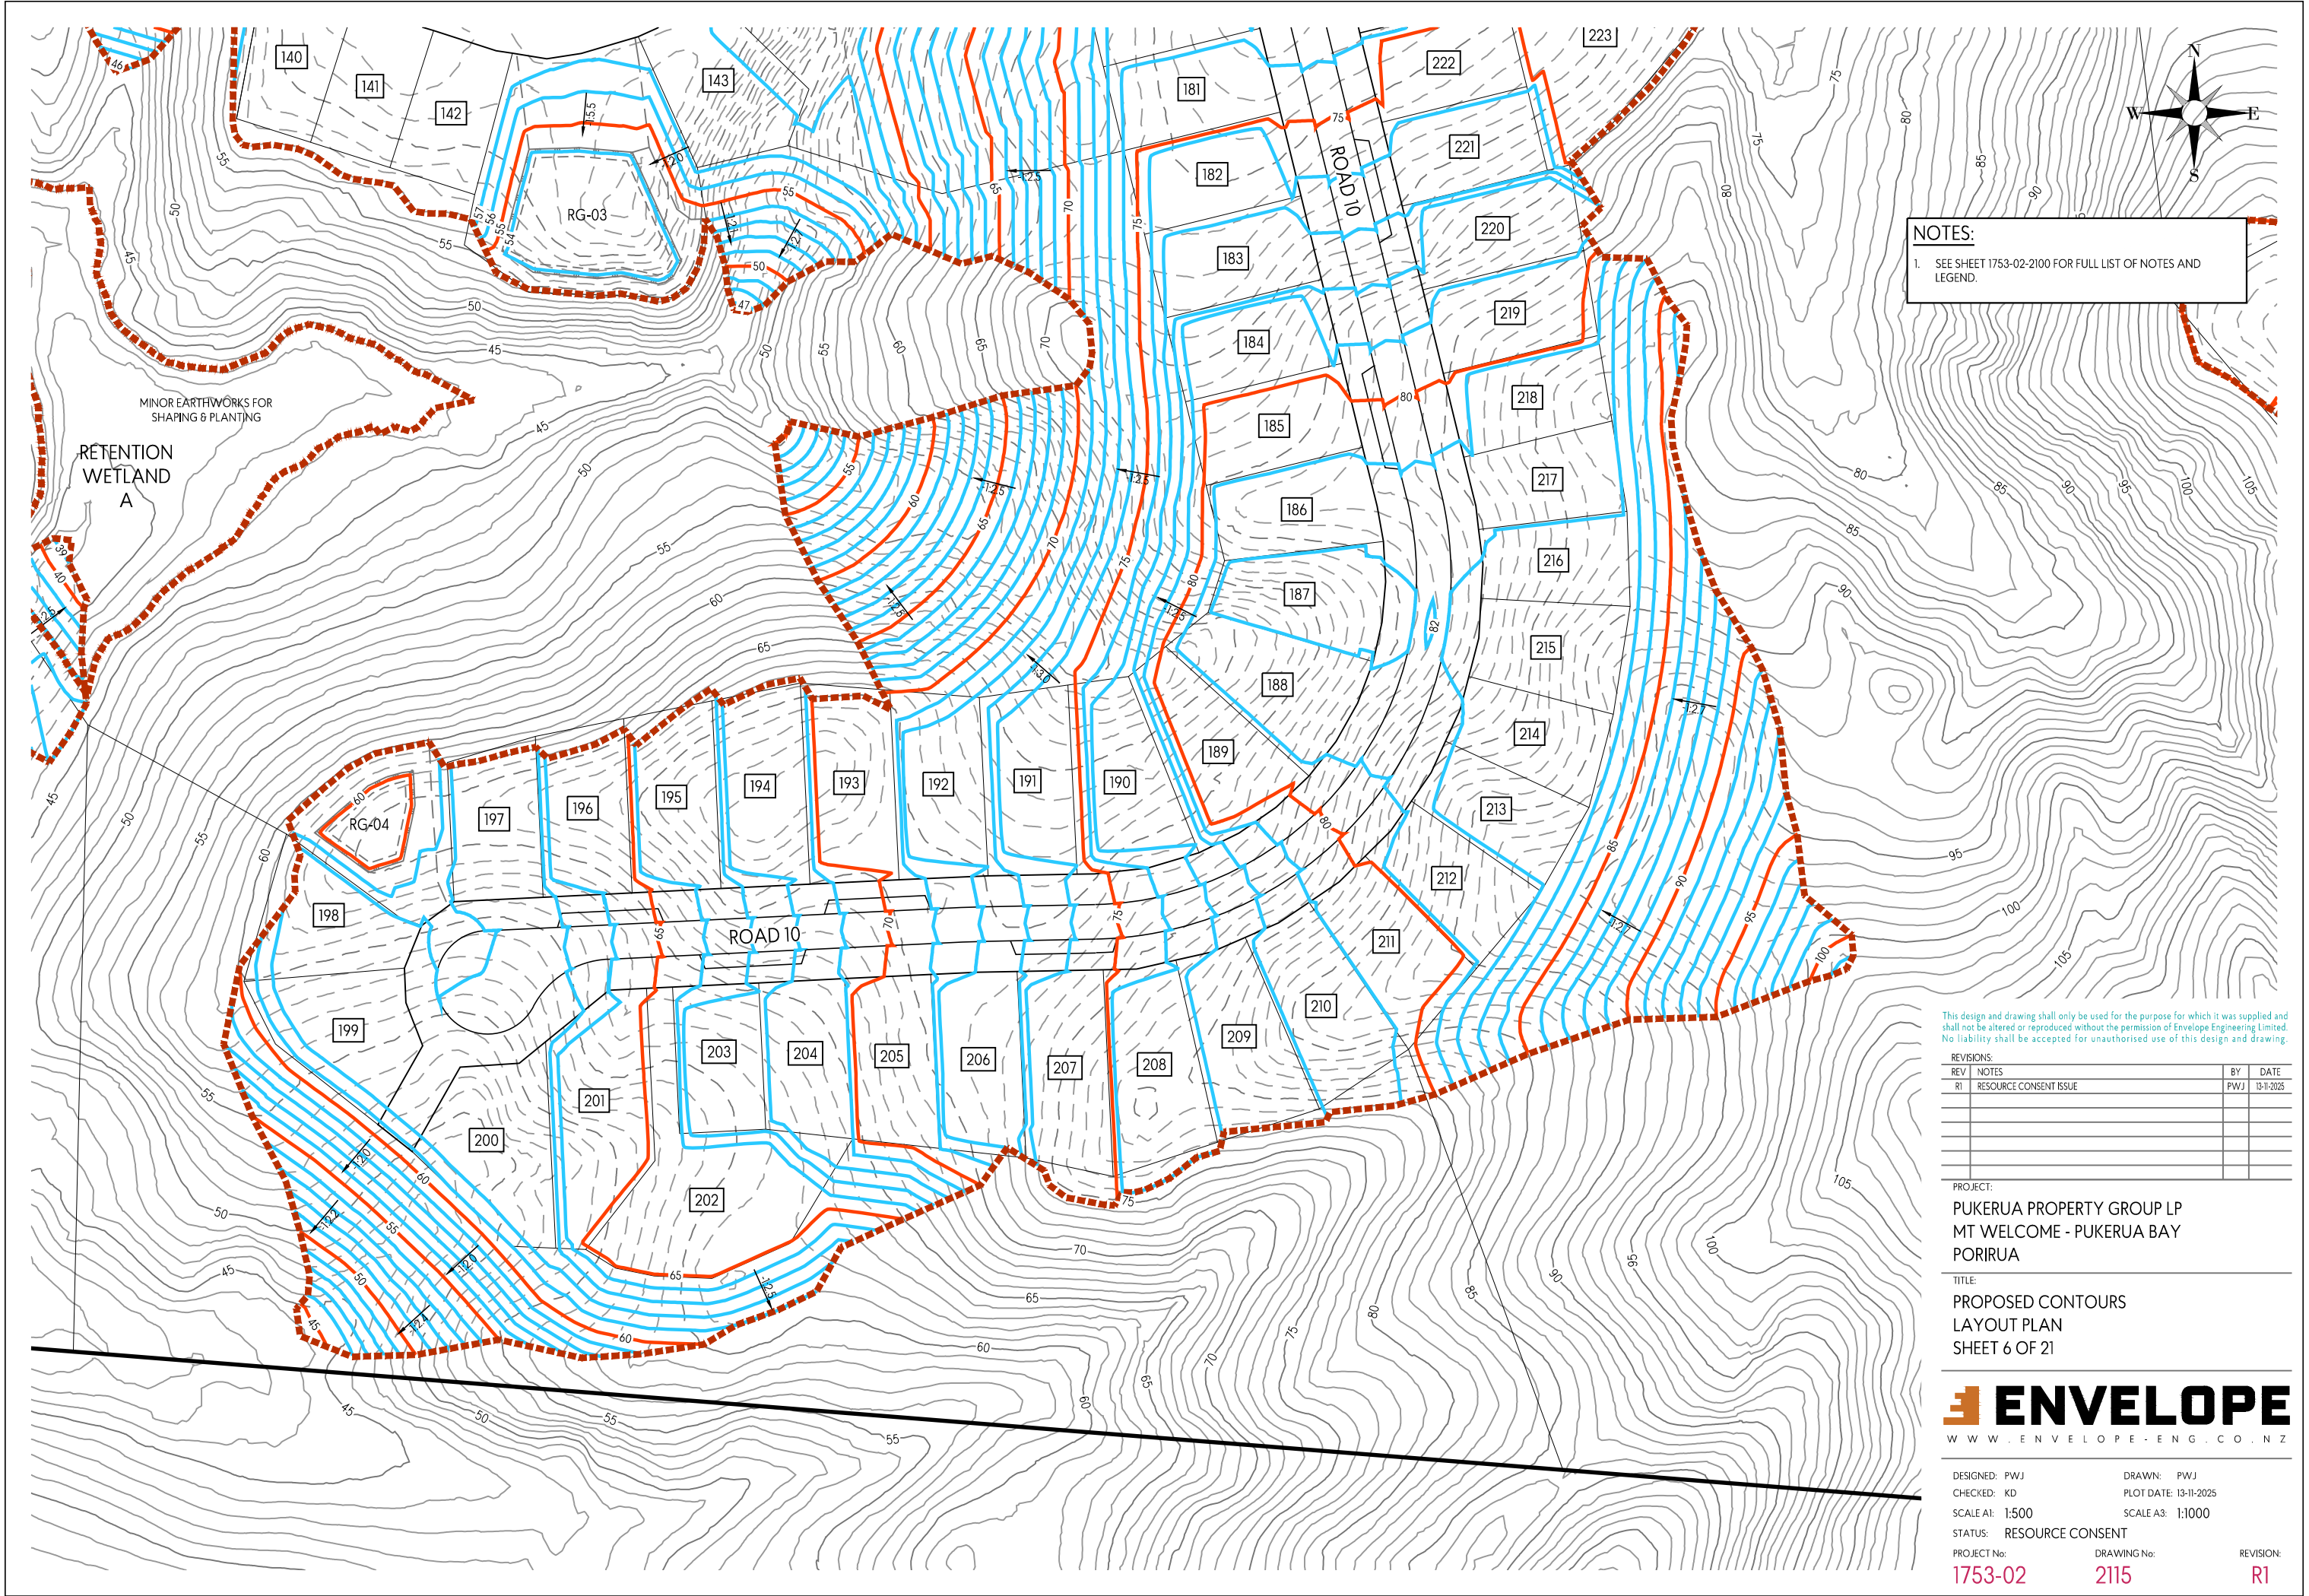

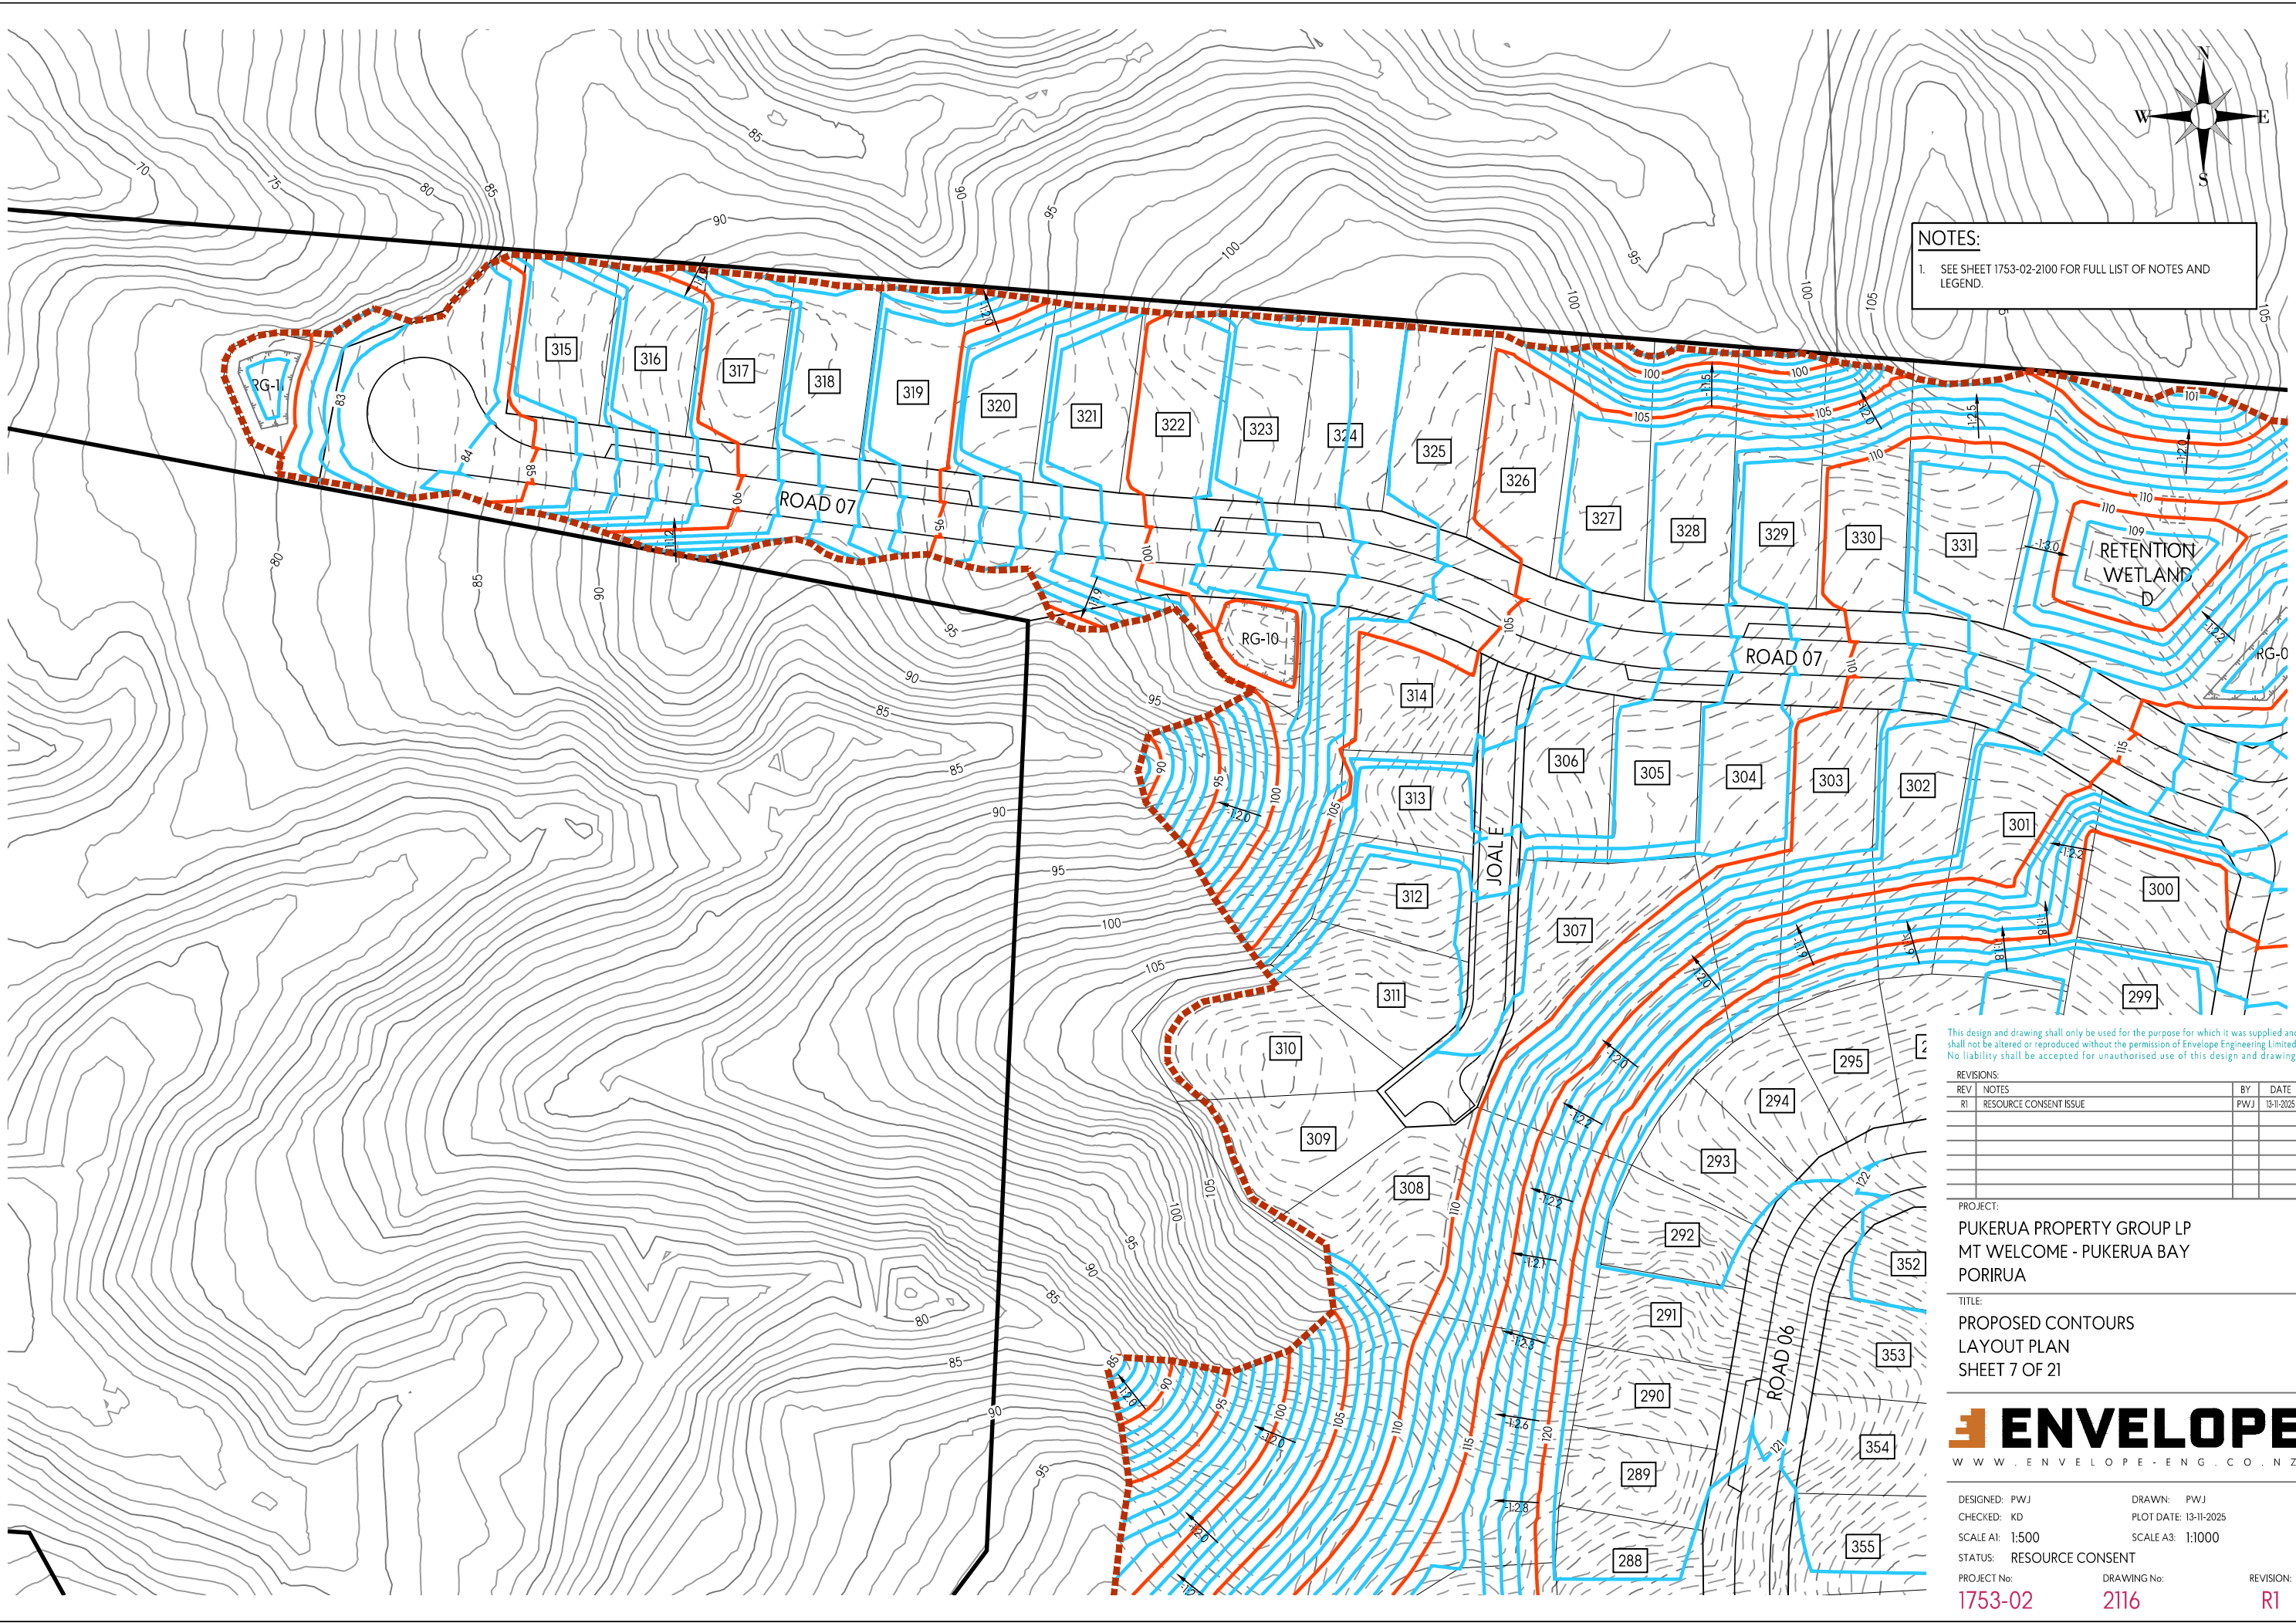

NOTES:

1. SEE SHEET 1753-02-2100 FOR FULL LIST OF NOTES AND LEGEND.

This design and drawing shall only be used for the purpose for which it was supplied and shall not be altered or reproduced without the permission of Envelope Engineering Limited. No liability shall be accepted for unauthorised use of this design and drawing.

REVISIONS:			
REV	NOTES	BY	DATE
R1	RESOURCE CONSENT ISSUE	PWJ	13-11-2025

PROJECT:
PUKERUA PROPERTY GROUP LP
MT WELCOME - PUKERUA BAY
PORIRUA


TITLE:
PROPOSED CONTOURS
LAYOUT PLAN
SHEET 7 OF 21



DESIGNED: PWJ
CHECKED: KD
SCALE A1: 1:500
STATUS: RESOURCE CONSENT
PROJECT No: 1753-02

DRAWN: PWJ
PLOT DATE: 13-11-2025
SCALE A3: 1:1000
DRAWING No: 2116

REVISION: R1

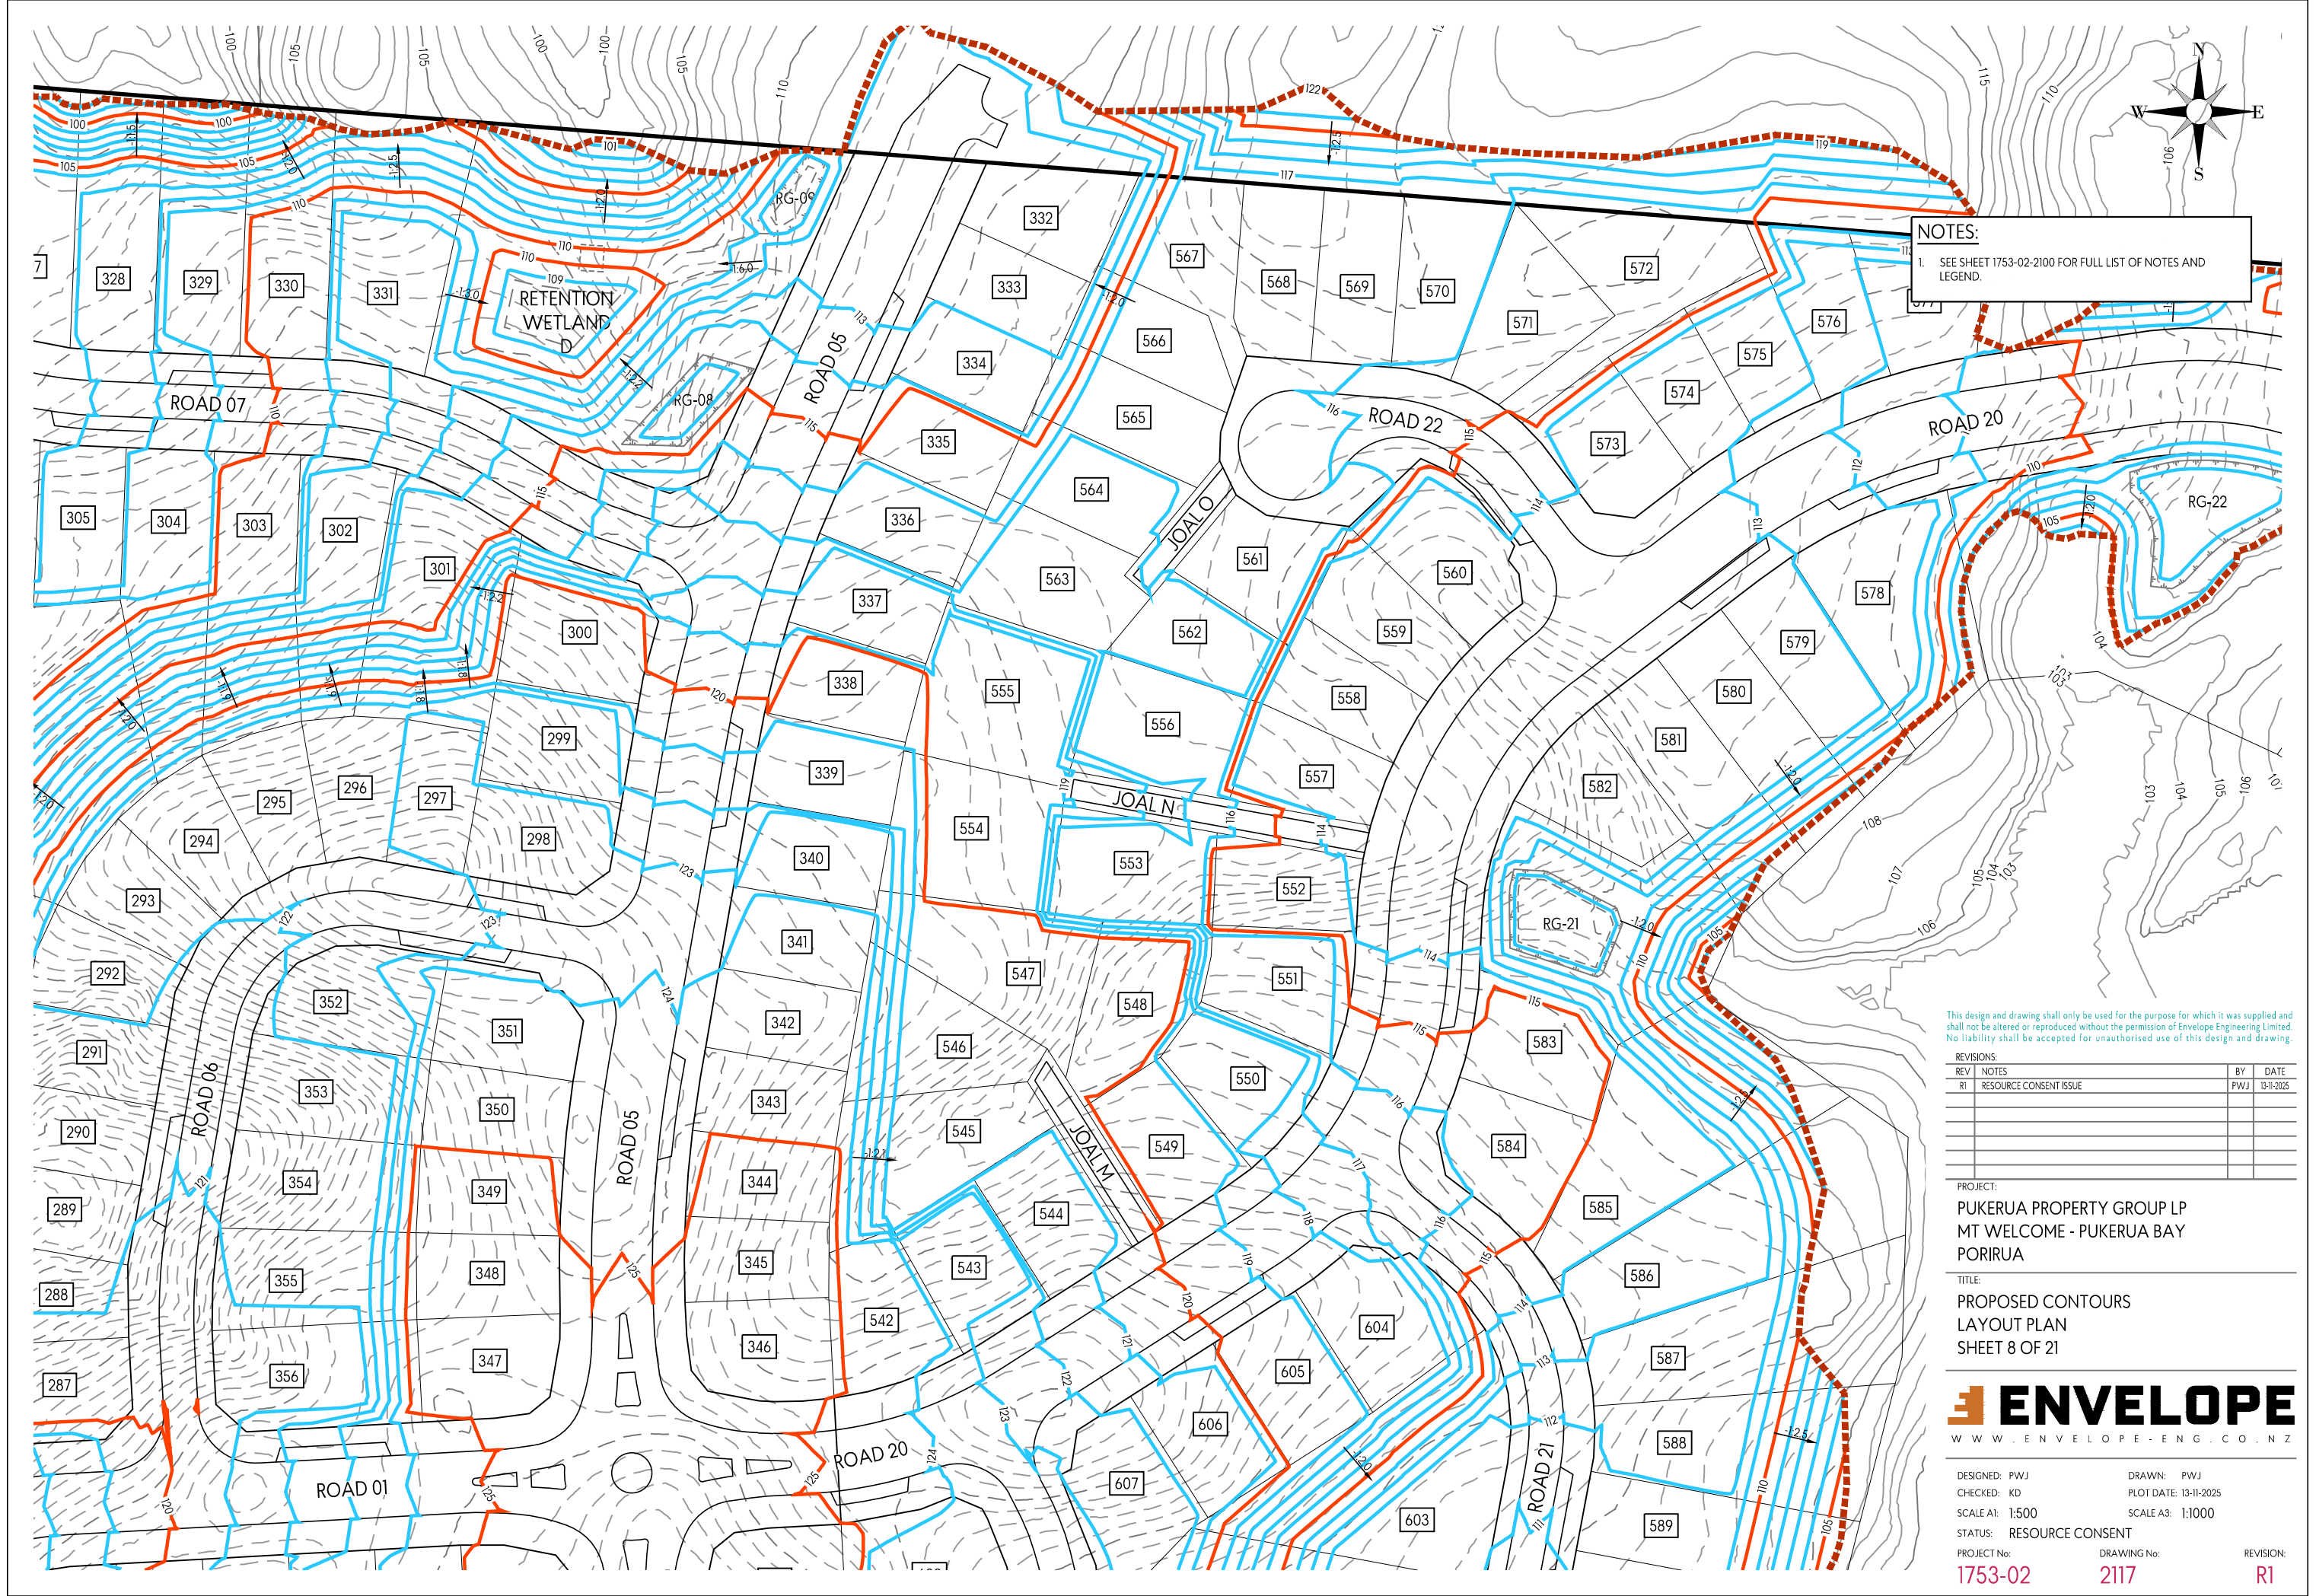

NOTES:
1. SEE SHEET 1753-02-2100 FOR FULL LIST OF NOTES AND LEGEND.

This design and drawing shall only be used for the purpose for which it was supplied and shall not be altered or reproduced without the permission of Envelope Engineering Limited. No liability shall be accepted for unauthorised use of this design and drawing.


REVISIONS:			
REV	NOTES	BY	DATE
R1	RESOURCE CONSENT ISSUE	PWJ	13-11-2025

PROJECT:
PUKERUA PROPERTY GROUP LP
MT WELCOME - PUKERUA BAY
PORIRUA

TITLE:
PROPOSED CONTOURS
LAYOUT PLAN
SHEET 8 OF 21



DESIGNED: PWJ	DRAWN: PWJ	REVISION:
CHECKED: KD	PLOT DATE: 13-11-2025	
SCALE A1: 1:500	SCALE A3: 1:1000	
STATUS: RESOURCE CONSENT		
PROJECT No: 1753-02	DRAWING No: 2117	

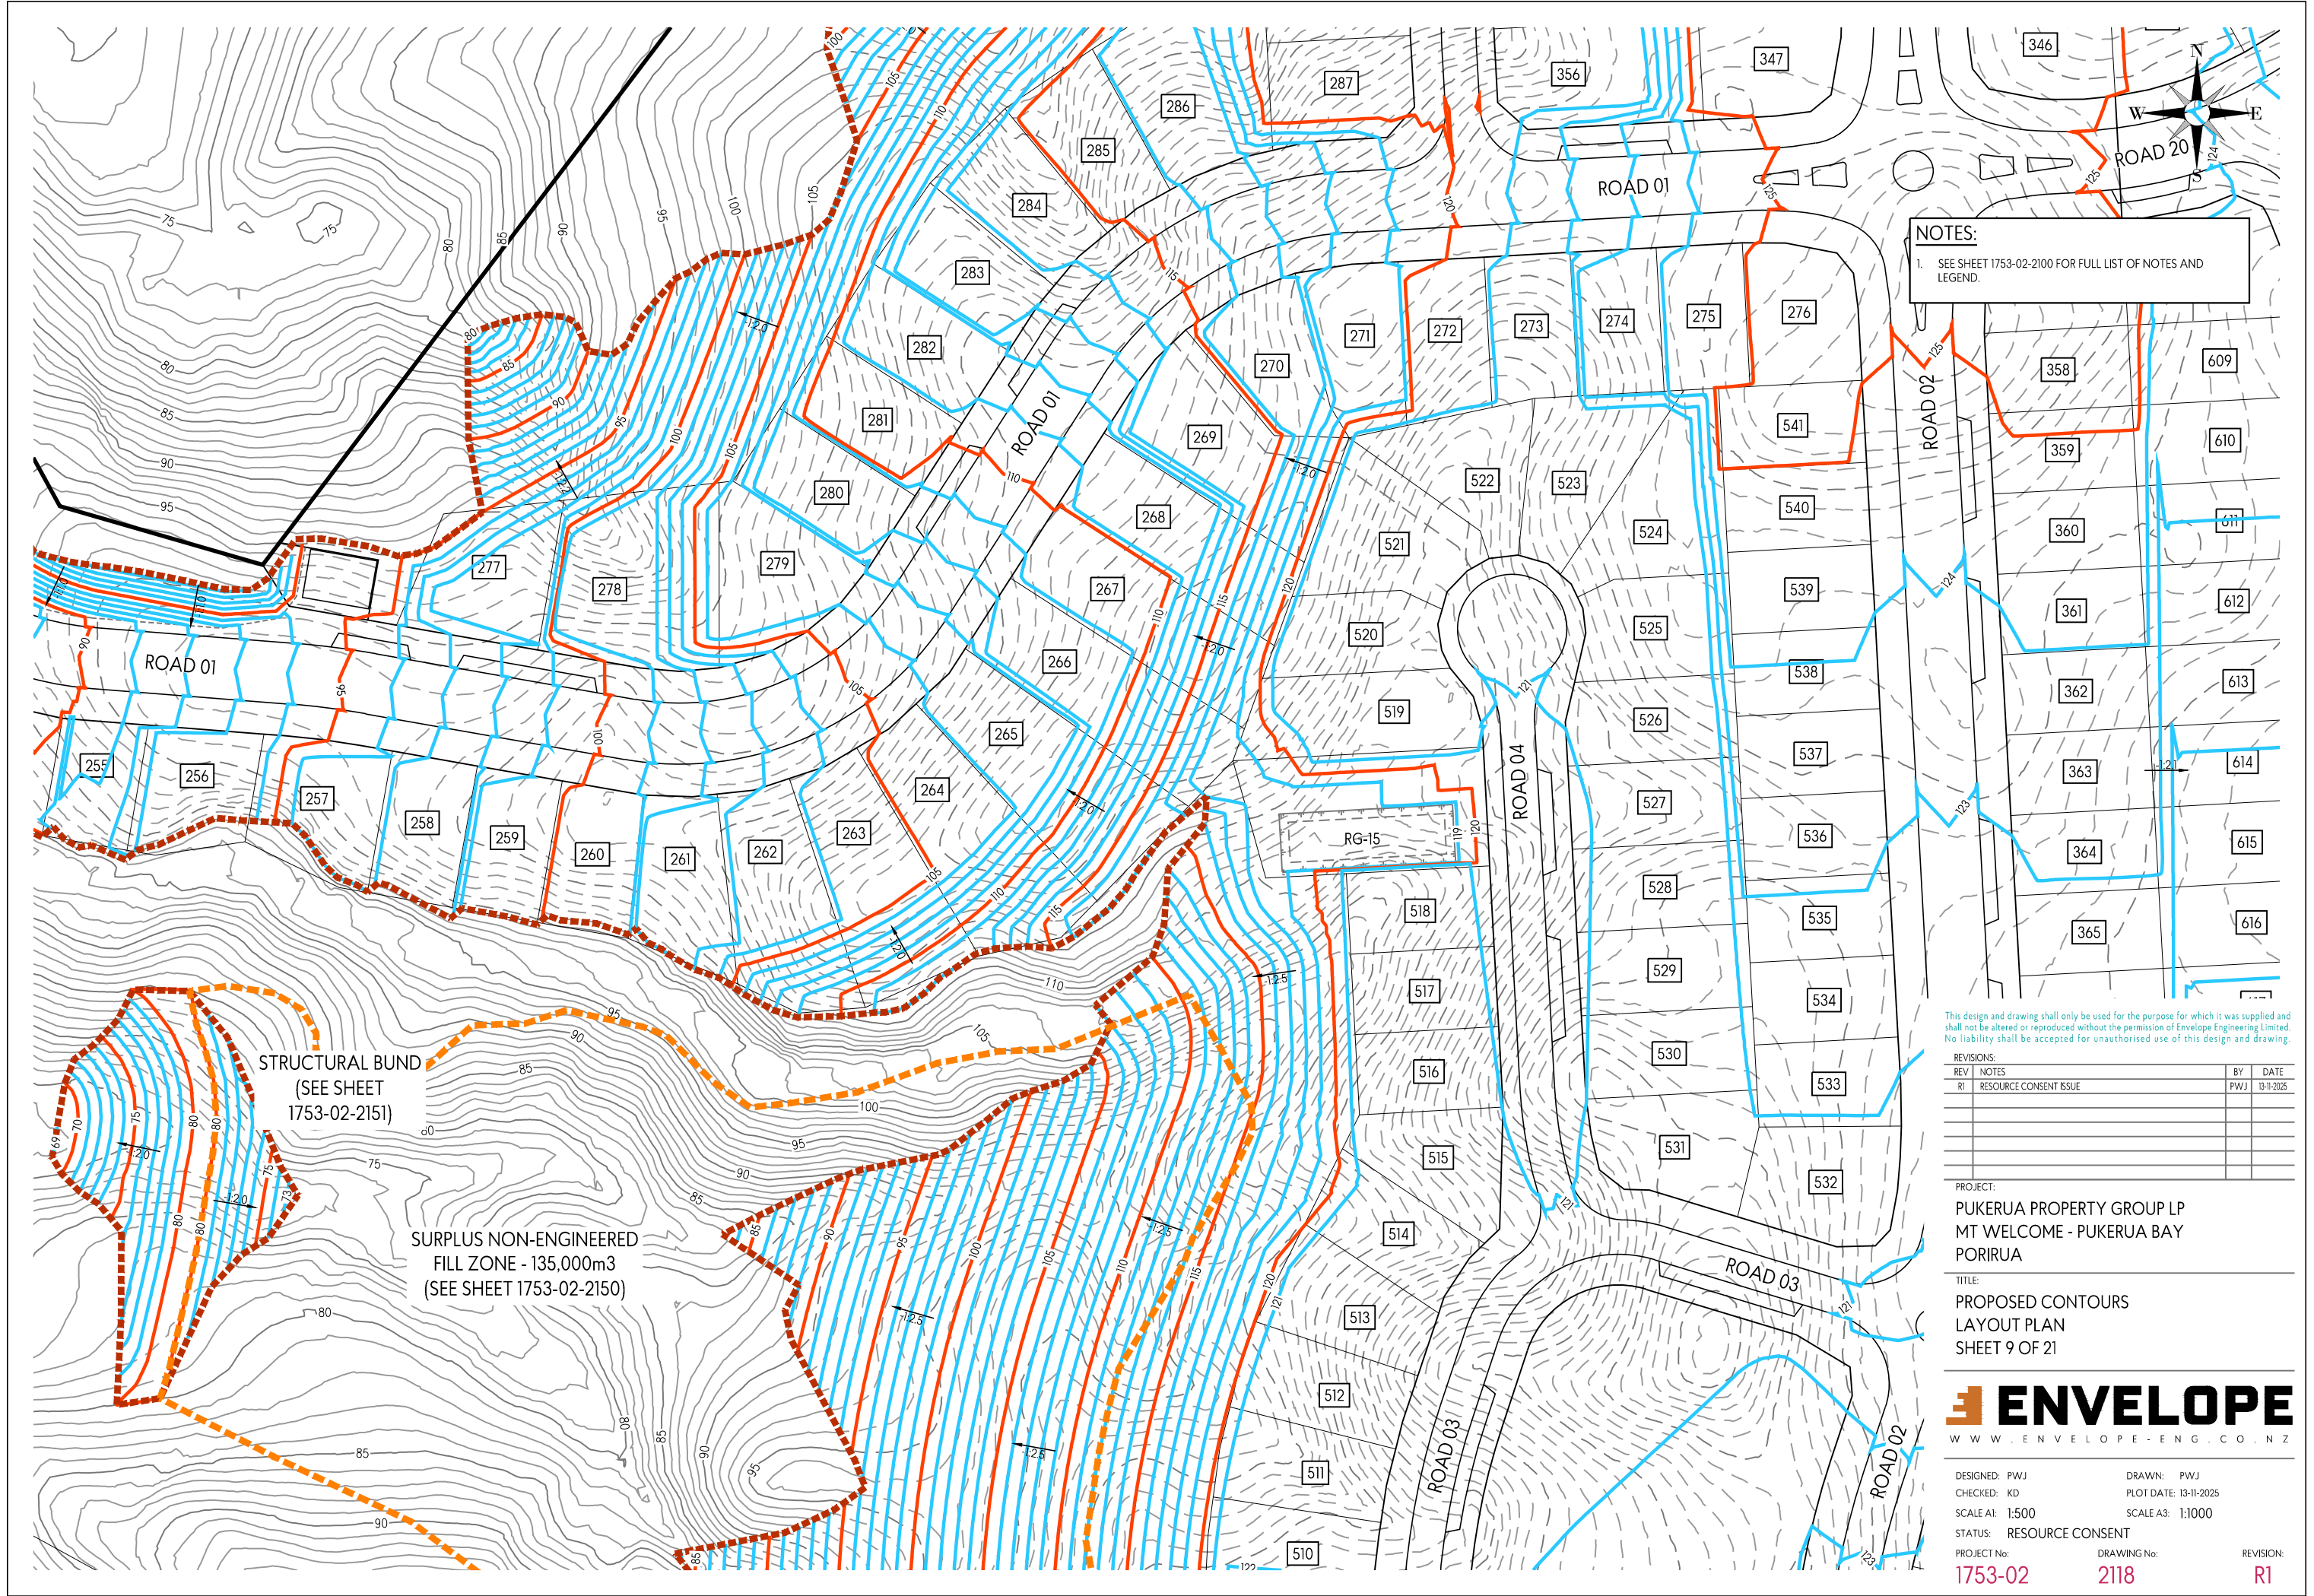

This design and drawing shall only be used for the purpose for which it was supplied and shall not be altered or reproduced without the permission of Envelope Engineering Limited. No liability shall be accepted for unauthorised use of this design and drawing.

REVISIONS:			
REV	NOTES	BY	DATE
R1	RESOURCE CONSENT ISSUE	PWJ	13-11-2025


PROJECT:
PUKERUA PROPERTY GROUP LP
MT WELCOME - PUKERUA BAY
PORIRUA


TITLE:
PROPOSED CONTOURS
LAYOUT PLAN
SHEET 9 OF 21



DESIGNED: PWJ	DRAWN: PWJ	REVISION: 1753-02 2118 R1
CHECKED: KD	PLOT DATE: 13-11-2025	
SCALE A1: 1:500	SCALE A3: 1:1000	
STATUS: RESOURCE CONSENT		

PROJECT No: 1753-02 DRAWING No: 2118 REVISION: R1

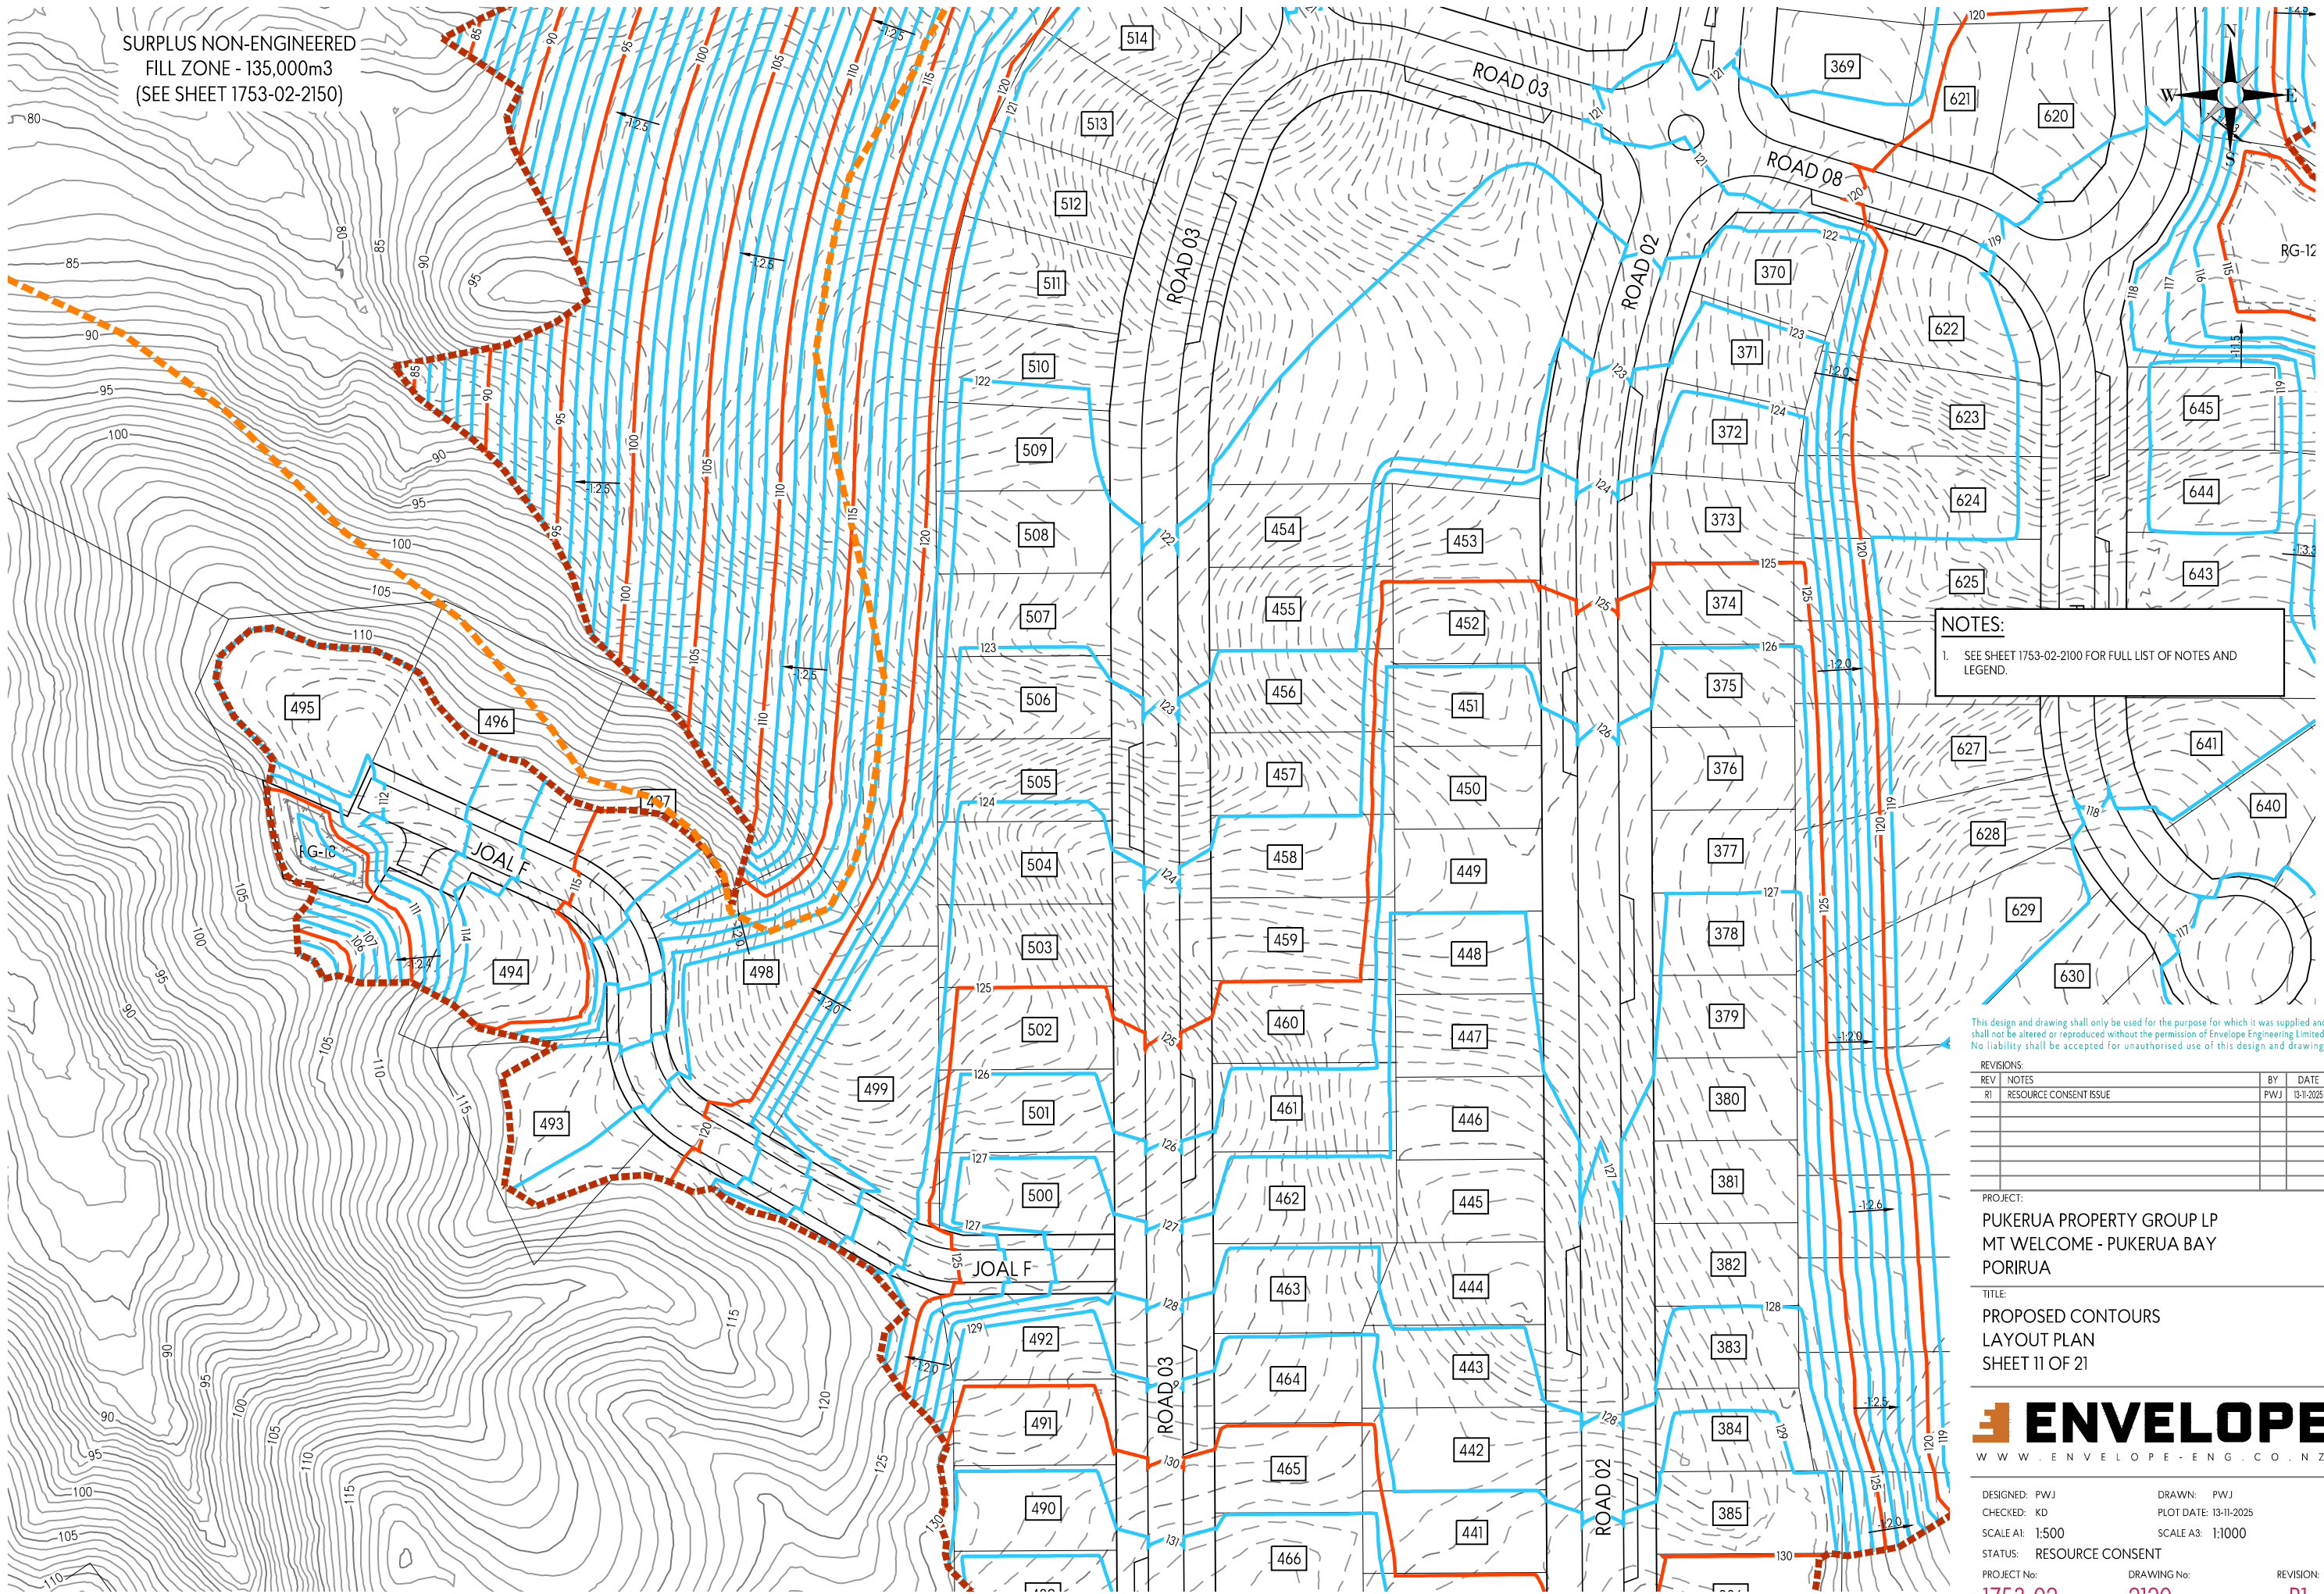

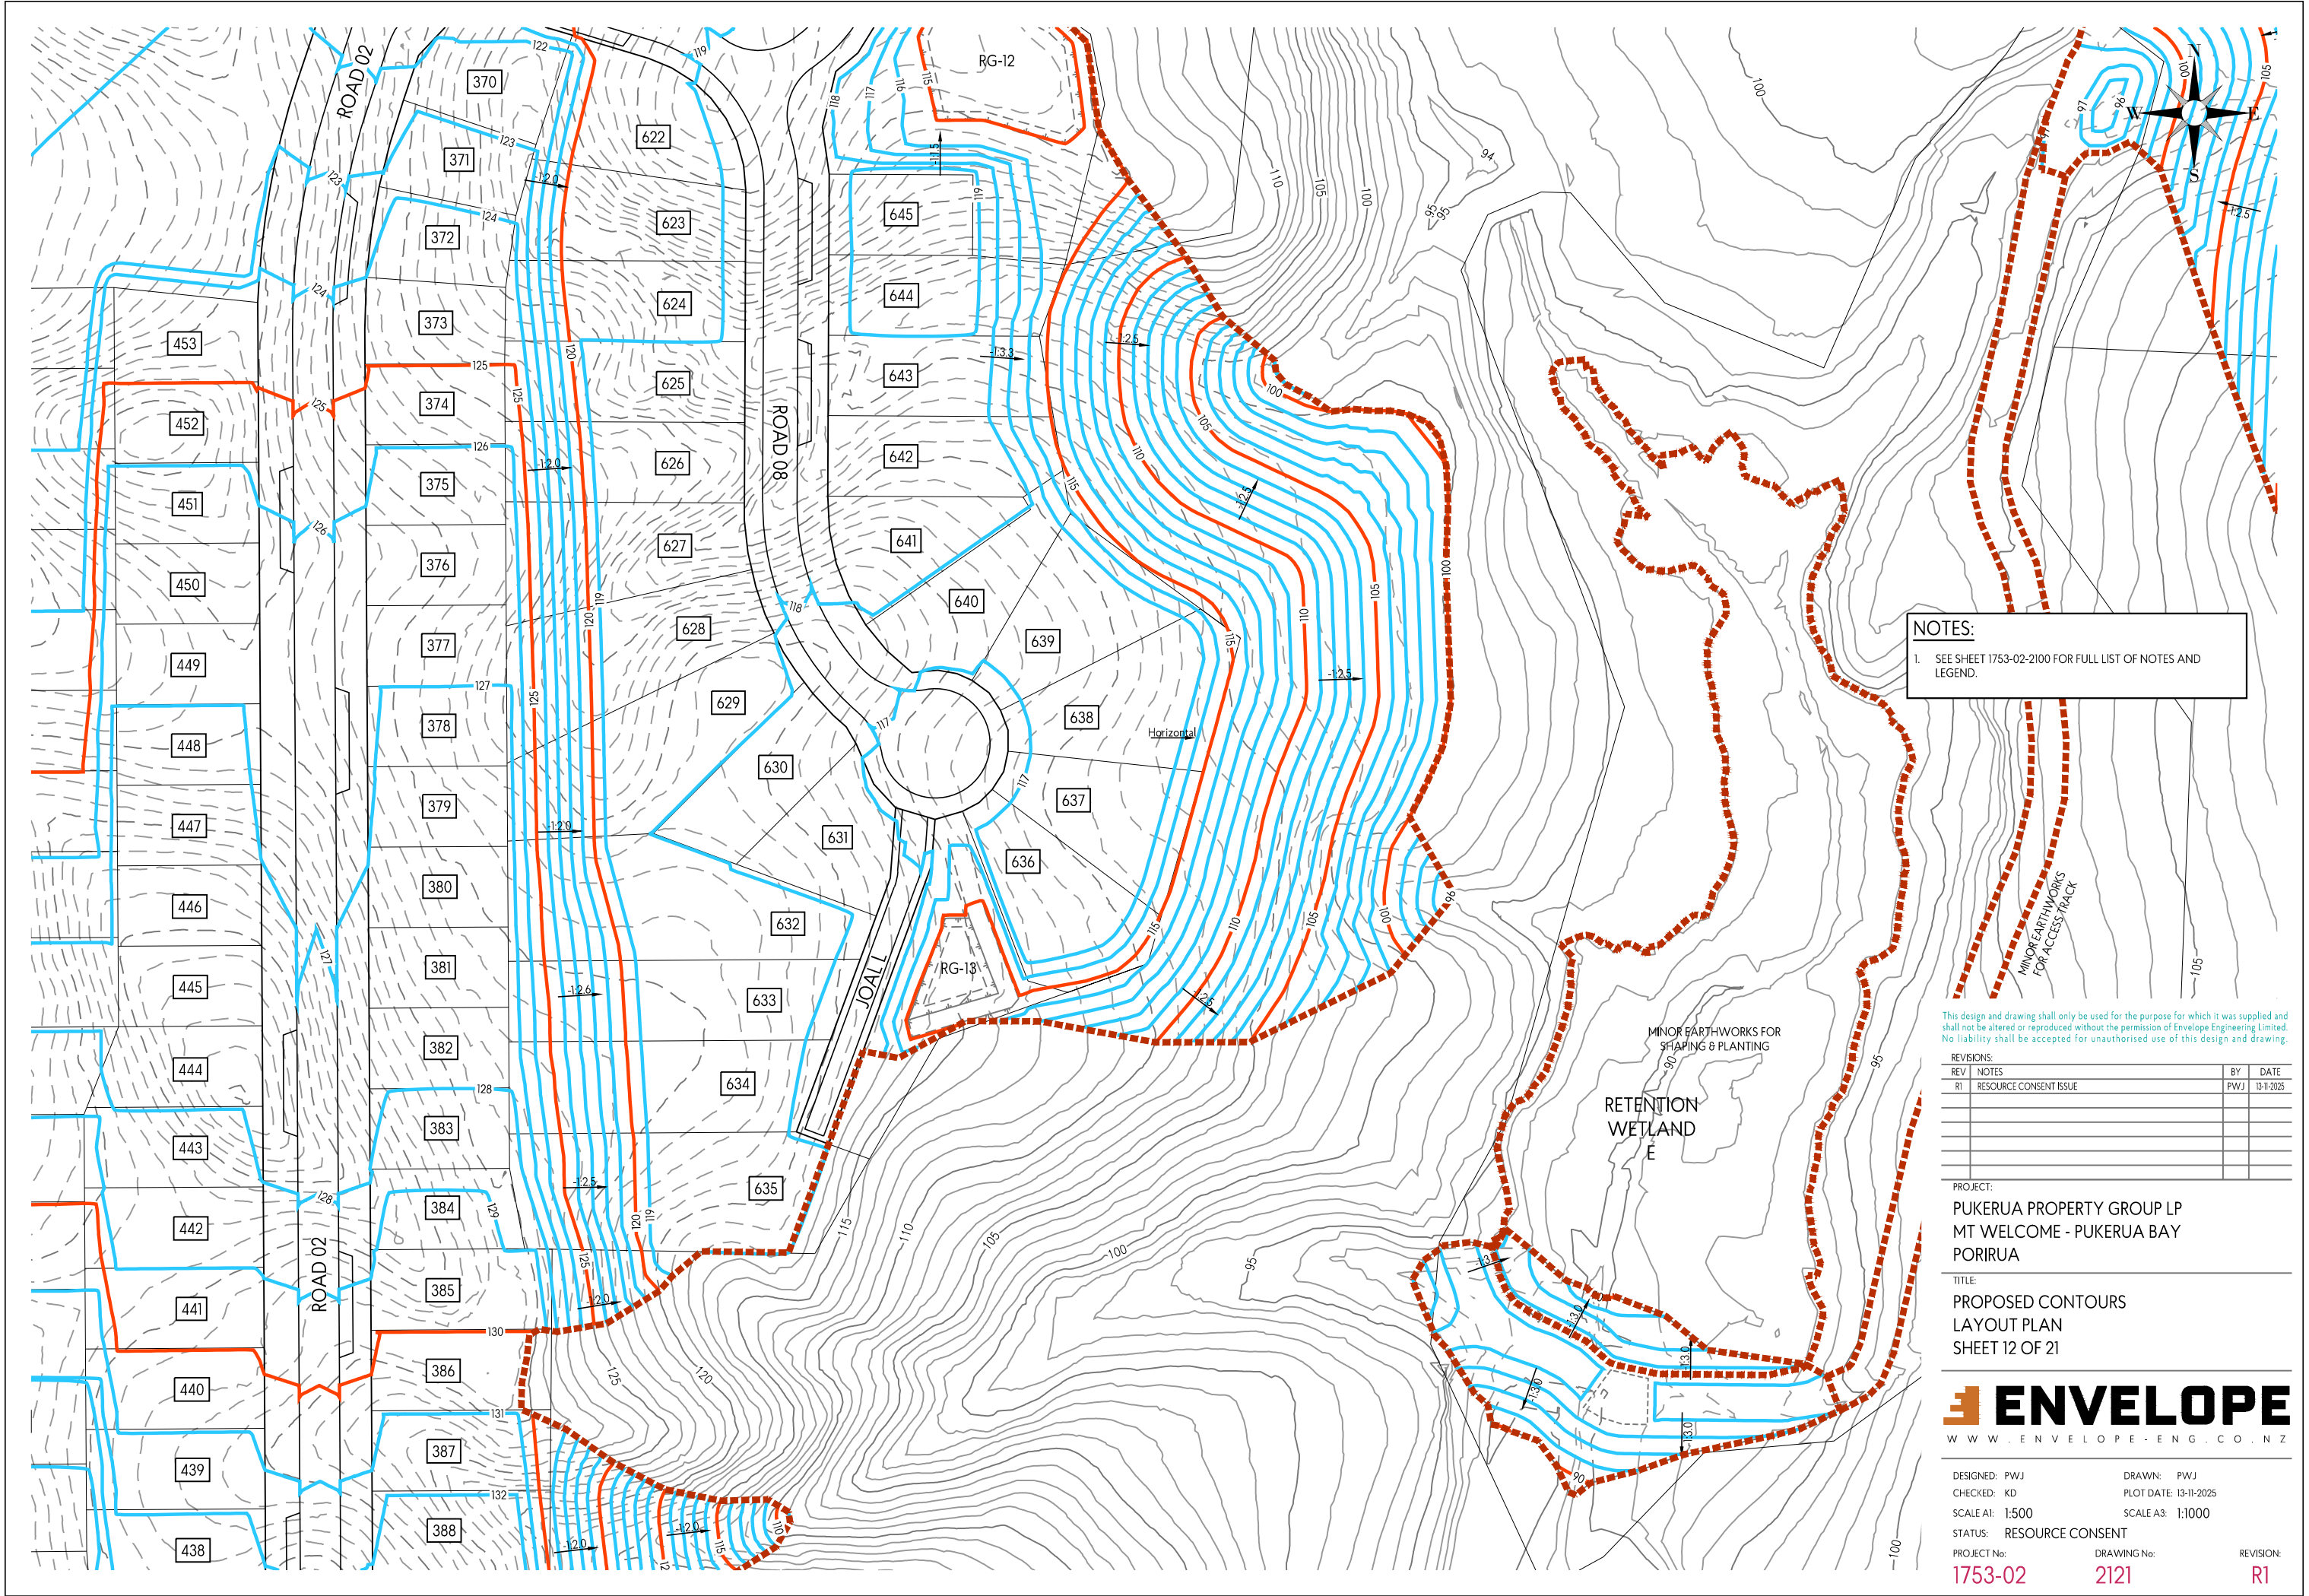

NOTES:
1. SEE SHEET 1753-02-2100 FOR FULL LIST OF NOTES AND LEGEND.

This design and drawing shall only be used for the purpose for which it was supplied and shall not be altered or reproduced without the permission of Envelope Engineering Limited. No liability shall be accepted for unauthorised use of this design and drawing.


REVISIONS:			
REV	NOTES	BY	DATE
R1	RESOURCE CONSENT ISSUE	PWJ	13-11-2025

PROJECT:
PUKERUA PROPERTY GROUP LP
MT WELCOME - PUKERUA BAY
PORIRUA

TITLE:
PROPOSED CONTOURS
LAYOUT PLAN
SHEET 12 OF 21



DESIGNED: PWJ	DRAWN: PWJ	REVISION: R1
CHECKED: KD	PLOT DATE: 13-11-2025	
SCALE A1: 1:500	SCALE A3: 1:1000	
STATUS: RESOURCE CONSENT		
PROJECT No: 1753-02	DRAWING No: 2121	

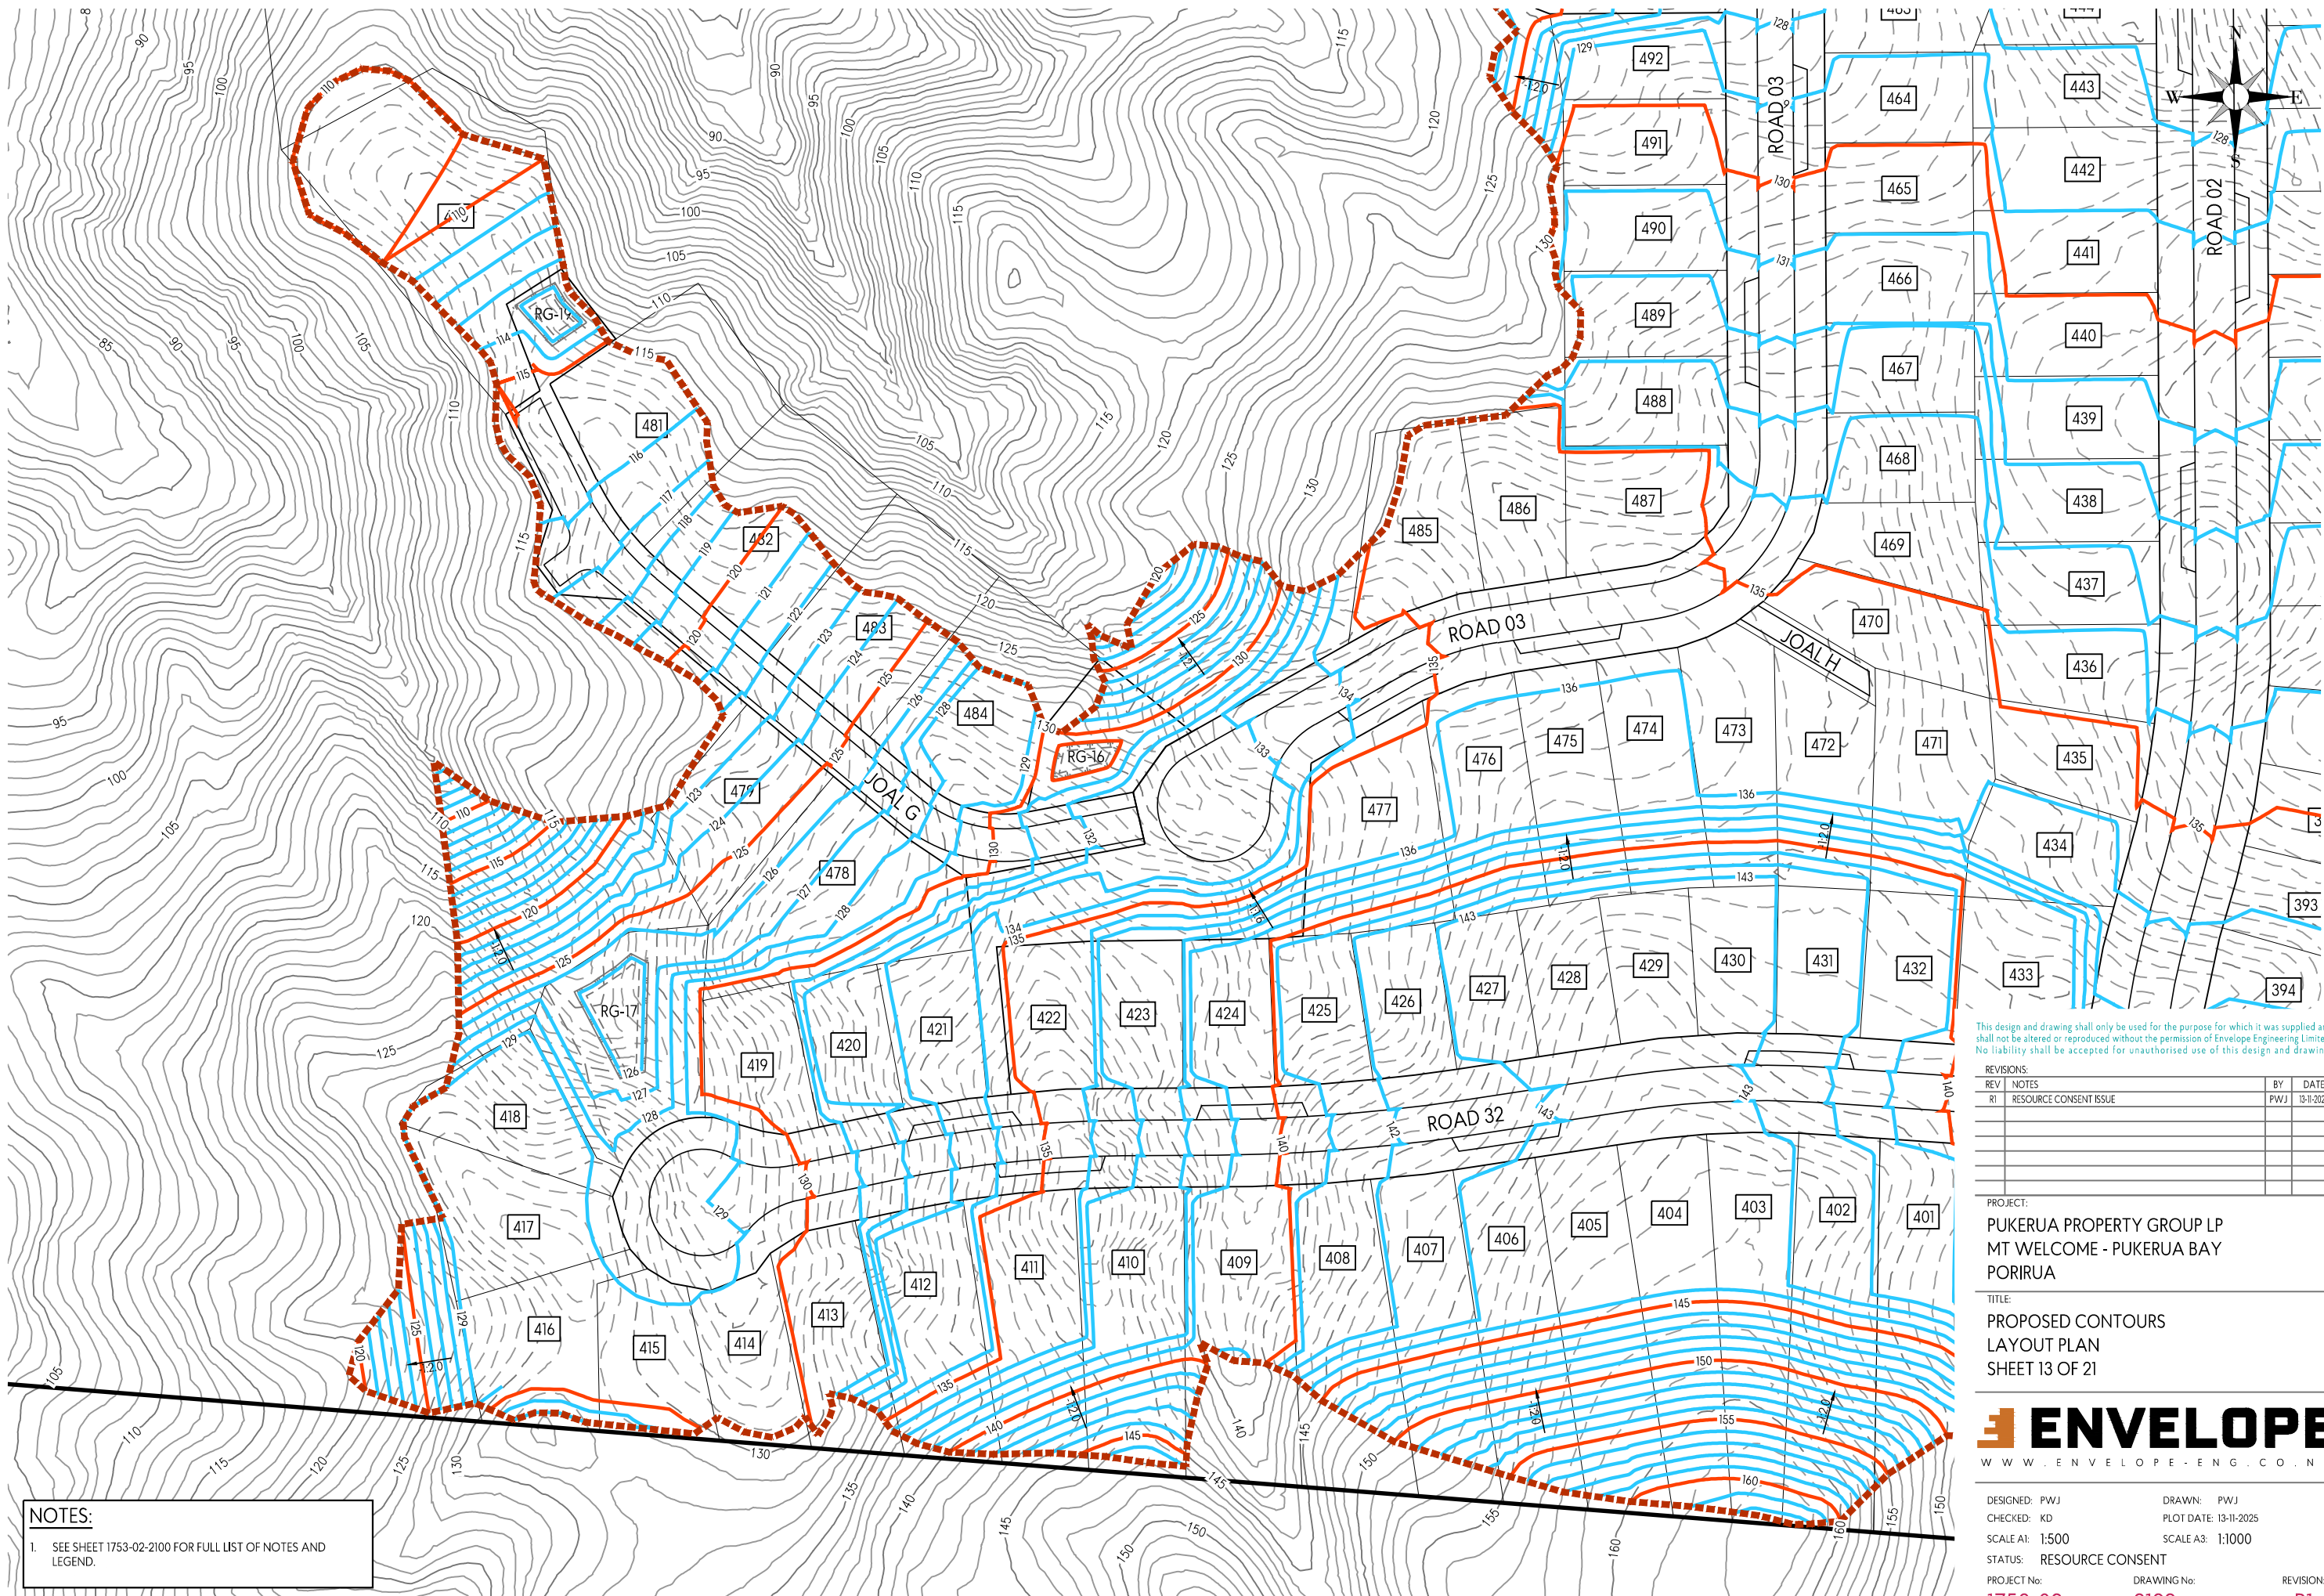

NOTES:

1. SEE SHEET 1753-02-2100 FOR FULL LIST OF NOTES AND LEGEND.

This design and drawing shall only be used for the purpose for which it was supplied and shall not be altered or reproduced without the permission of Envelope Engineering Limited. No liability shall be accepted for unauthorised use of this design and drawing.


REVISIONS:			
REV	NOTES	BY	DATE
R1	RESOURCE CONSENT ISSUE	PWJ	13-11-2025

PROJECT:
PUKERUA PROPERTY GROUP LP
MT WELCOME - PUKERUA BAY
PORIRUA

TITLE:
PROPOSED CONTOURS
LAYOUT PLAN
SHEET 13 OF 21

ENVELOPE
WWW.ENVELOPE-ENG.CO.NZ

DESIGNED: PWJ	DRAWN: PWJ	REVISION: R1
CHECKED: KD	PLOT DATE: 13-11-2025	
SCALE A1: 1:500	SCALE A3: 1:1000	
STATUS: RESOURCE CONSENT		
PROJECT No: 1753-02	DRAWING No: 2122	

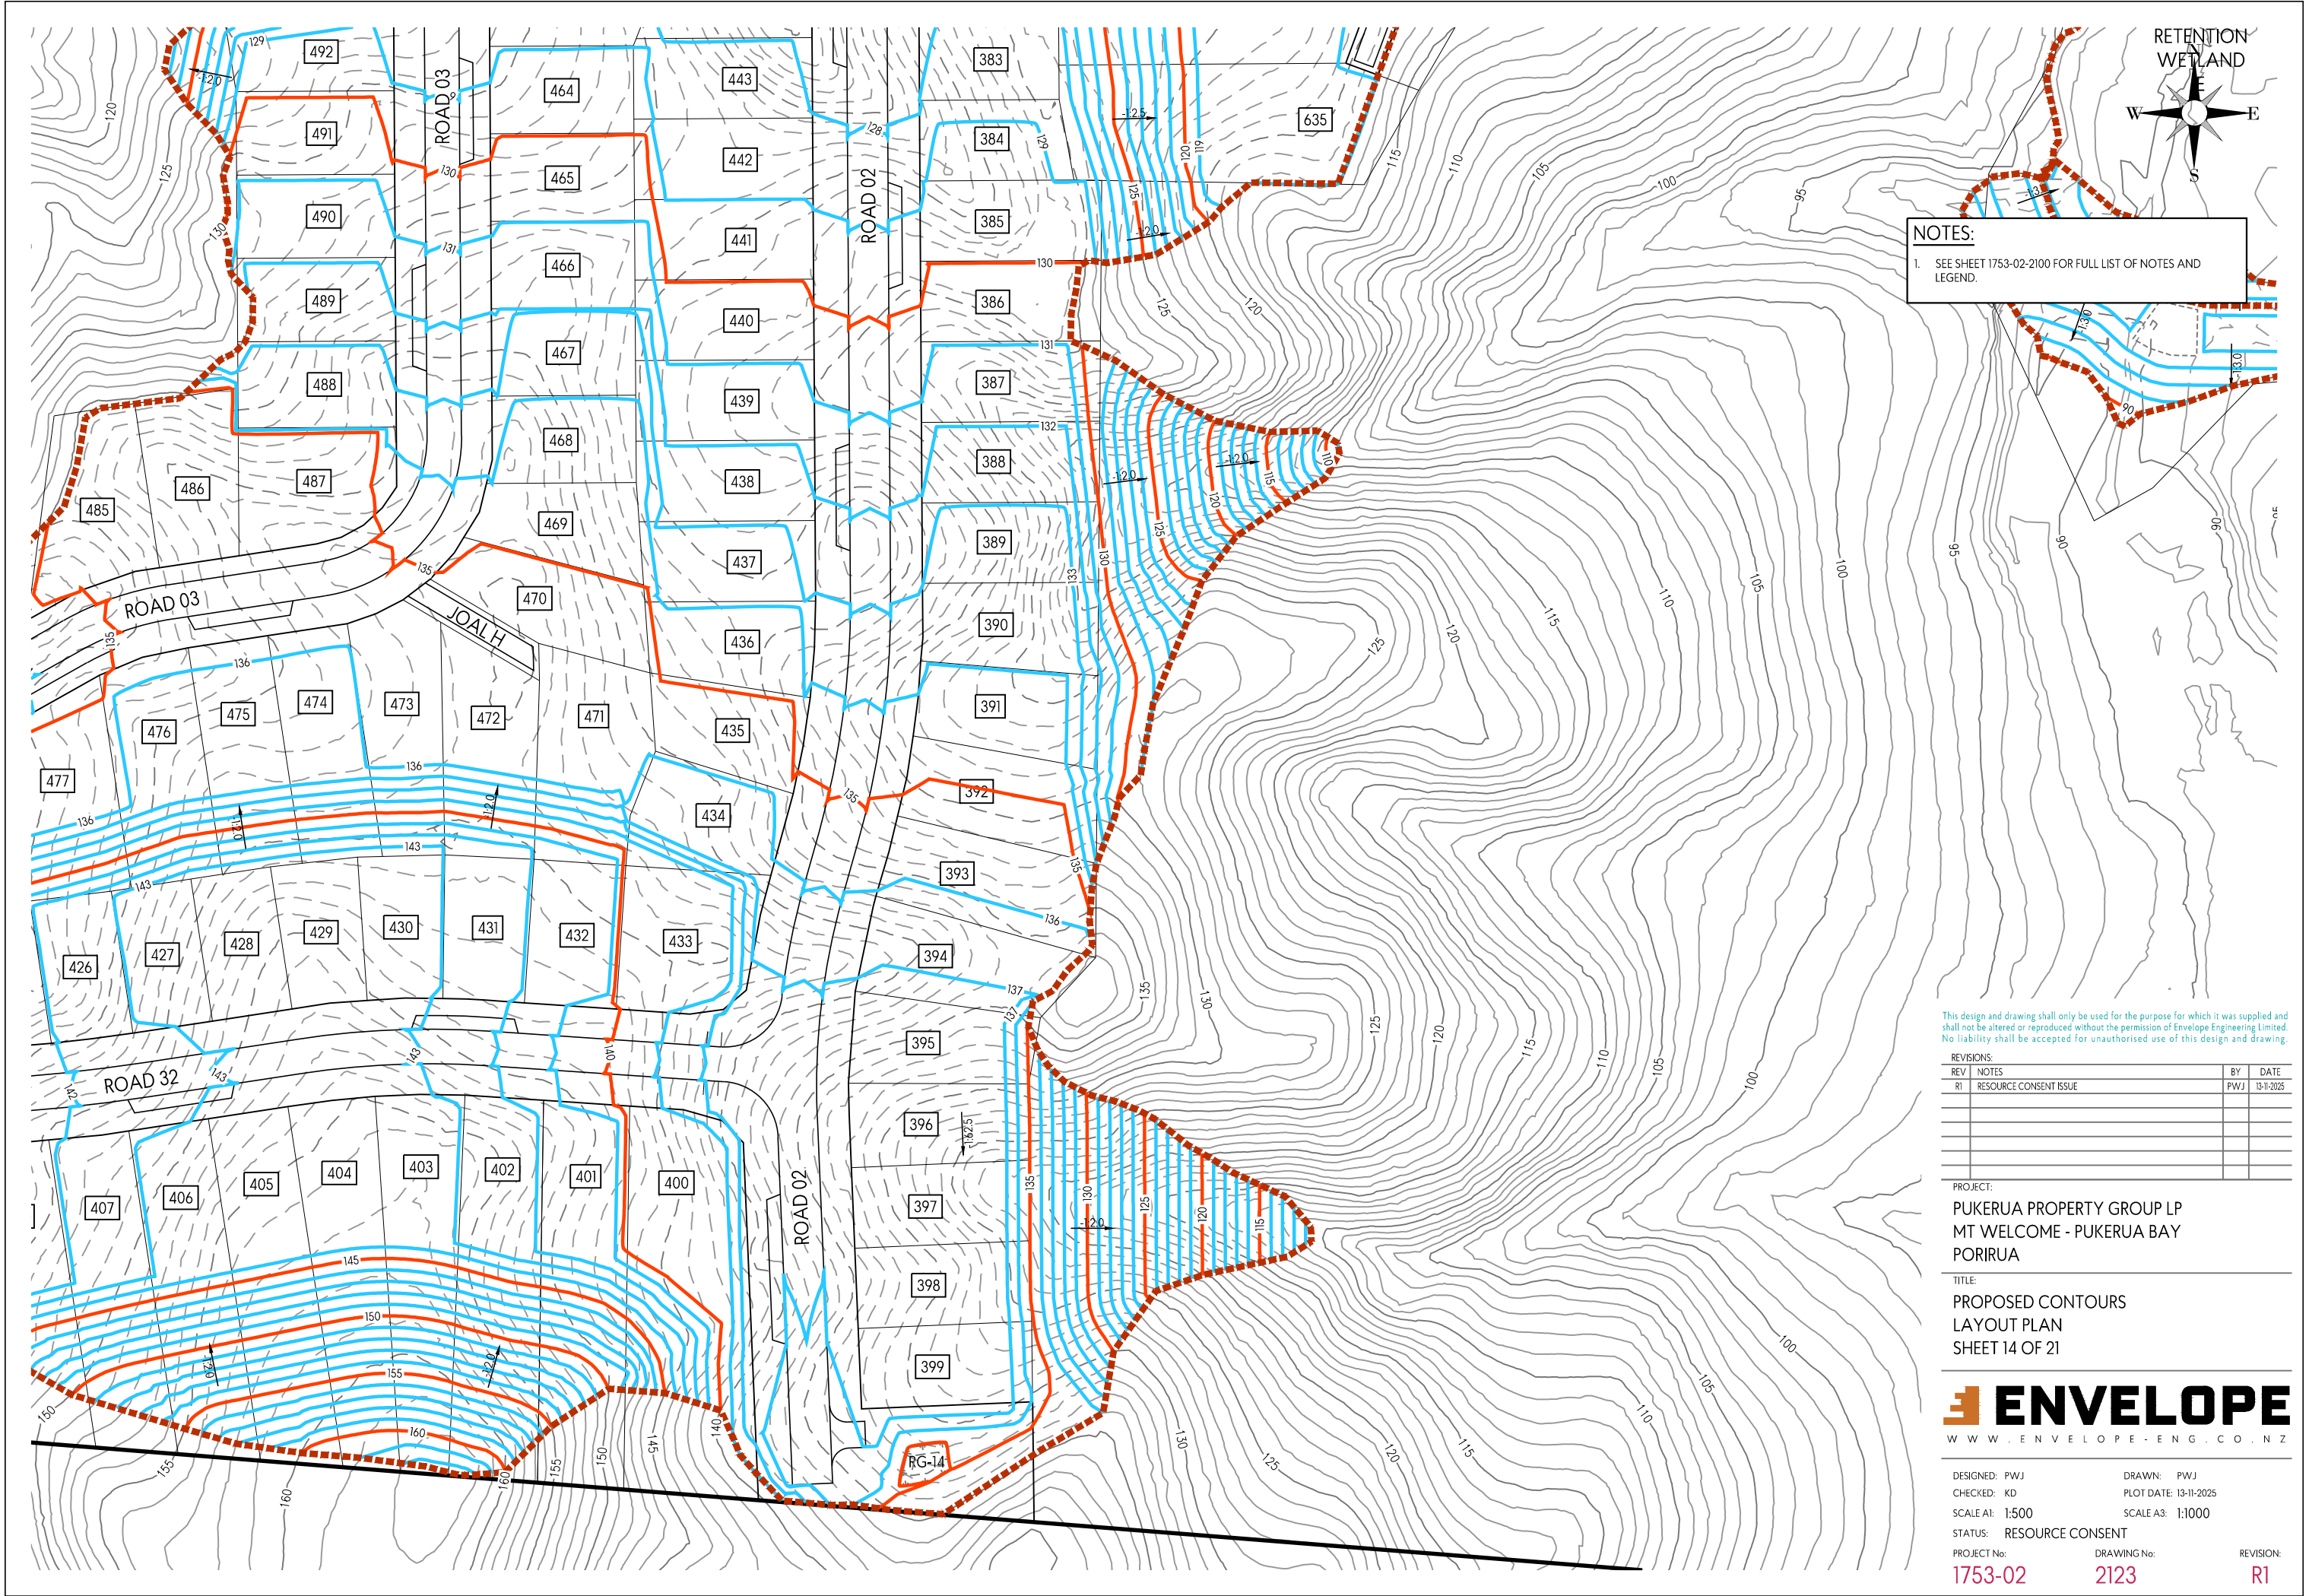

NOTES:

1. SEE SHEET 1753-02-2100 FOR FULL LIST OF NOTES AND LEGEND.

This design and drawing shall only be used for the purpose for which it was supplied and shall not be altered or reproduced without the permission of Envelope Engineering Limited. No liability shall be accepted for unauthorised use of this design and drawing.

REVISIONS:			
REV	NOTES	BY	DATE
R1	RESOURCE CONSENT ISSUE	PWJ	13-11-2025

PROJECT:
PUKERUA PROPERTY GROUP LP
MT WELCOME - PUKERUA BAY
PORIRUA


TITLE:
PROPOSED CONTOURS
LAYOUT PLAN
SHEET 14 OF 21




DESIGNED: PWJ
CHECKED: KD
SCALE A1: 1:500
STATUS: RESOURCE CONSENT
PROJECT No: 1753-02

DRAWN: PWJ
PLOT DATE: 13-11-2025
SCALE A3: 1:1000
DRAWING No: 2123

REVISION: R1

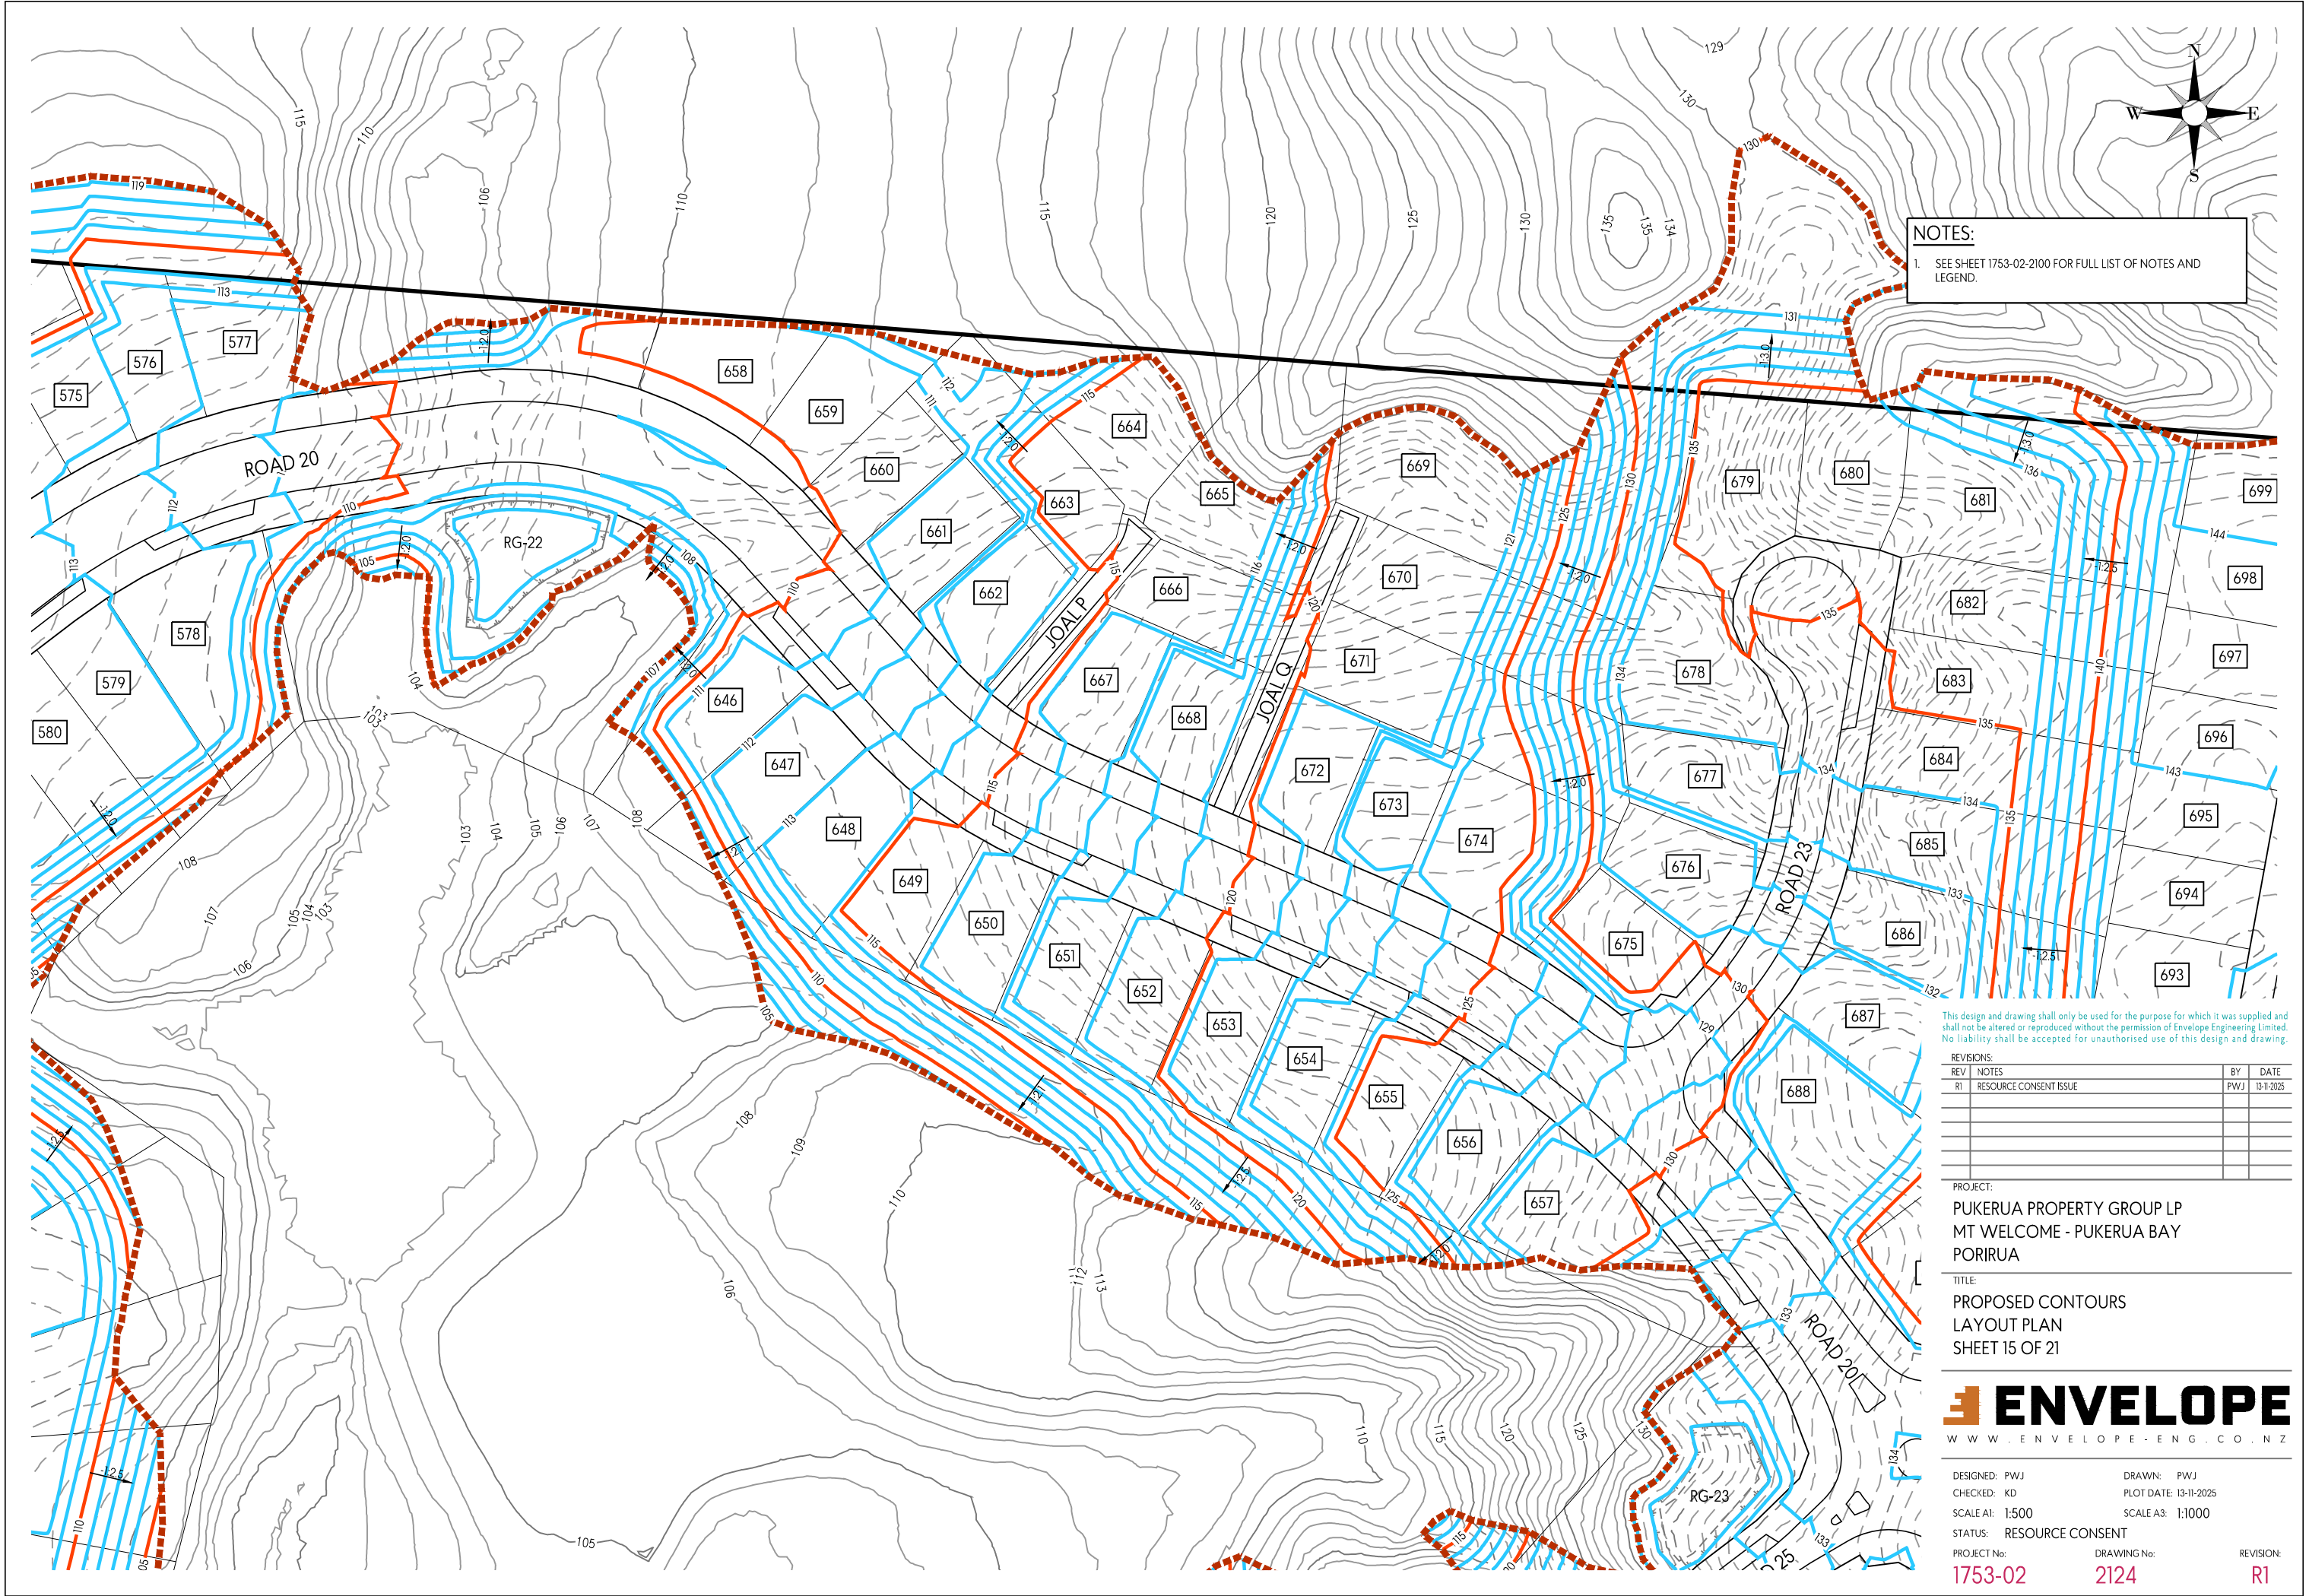

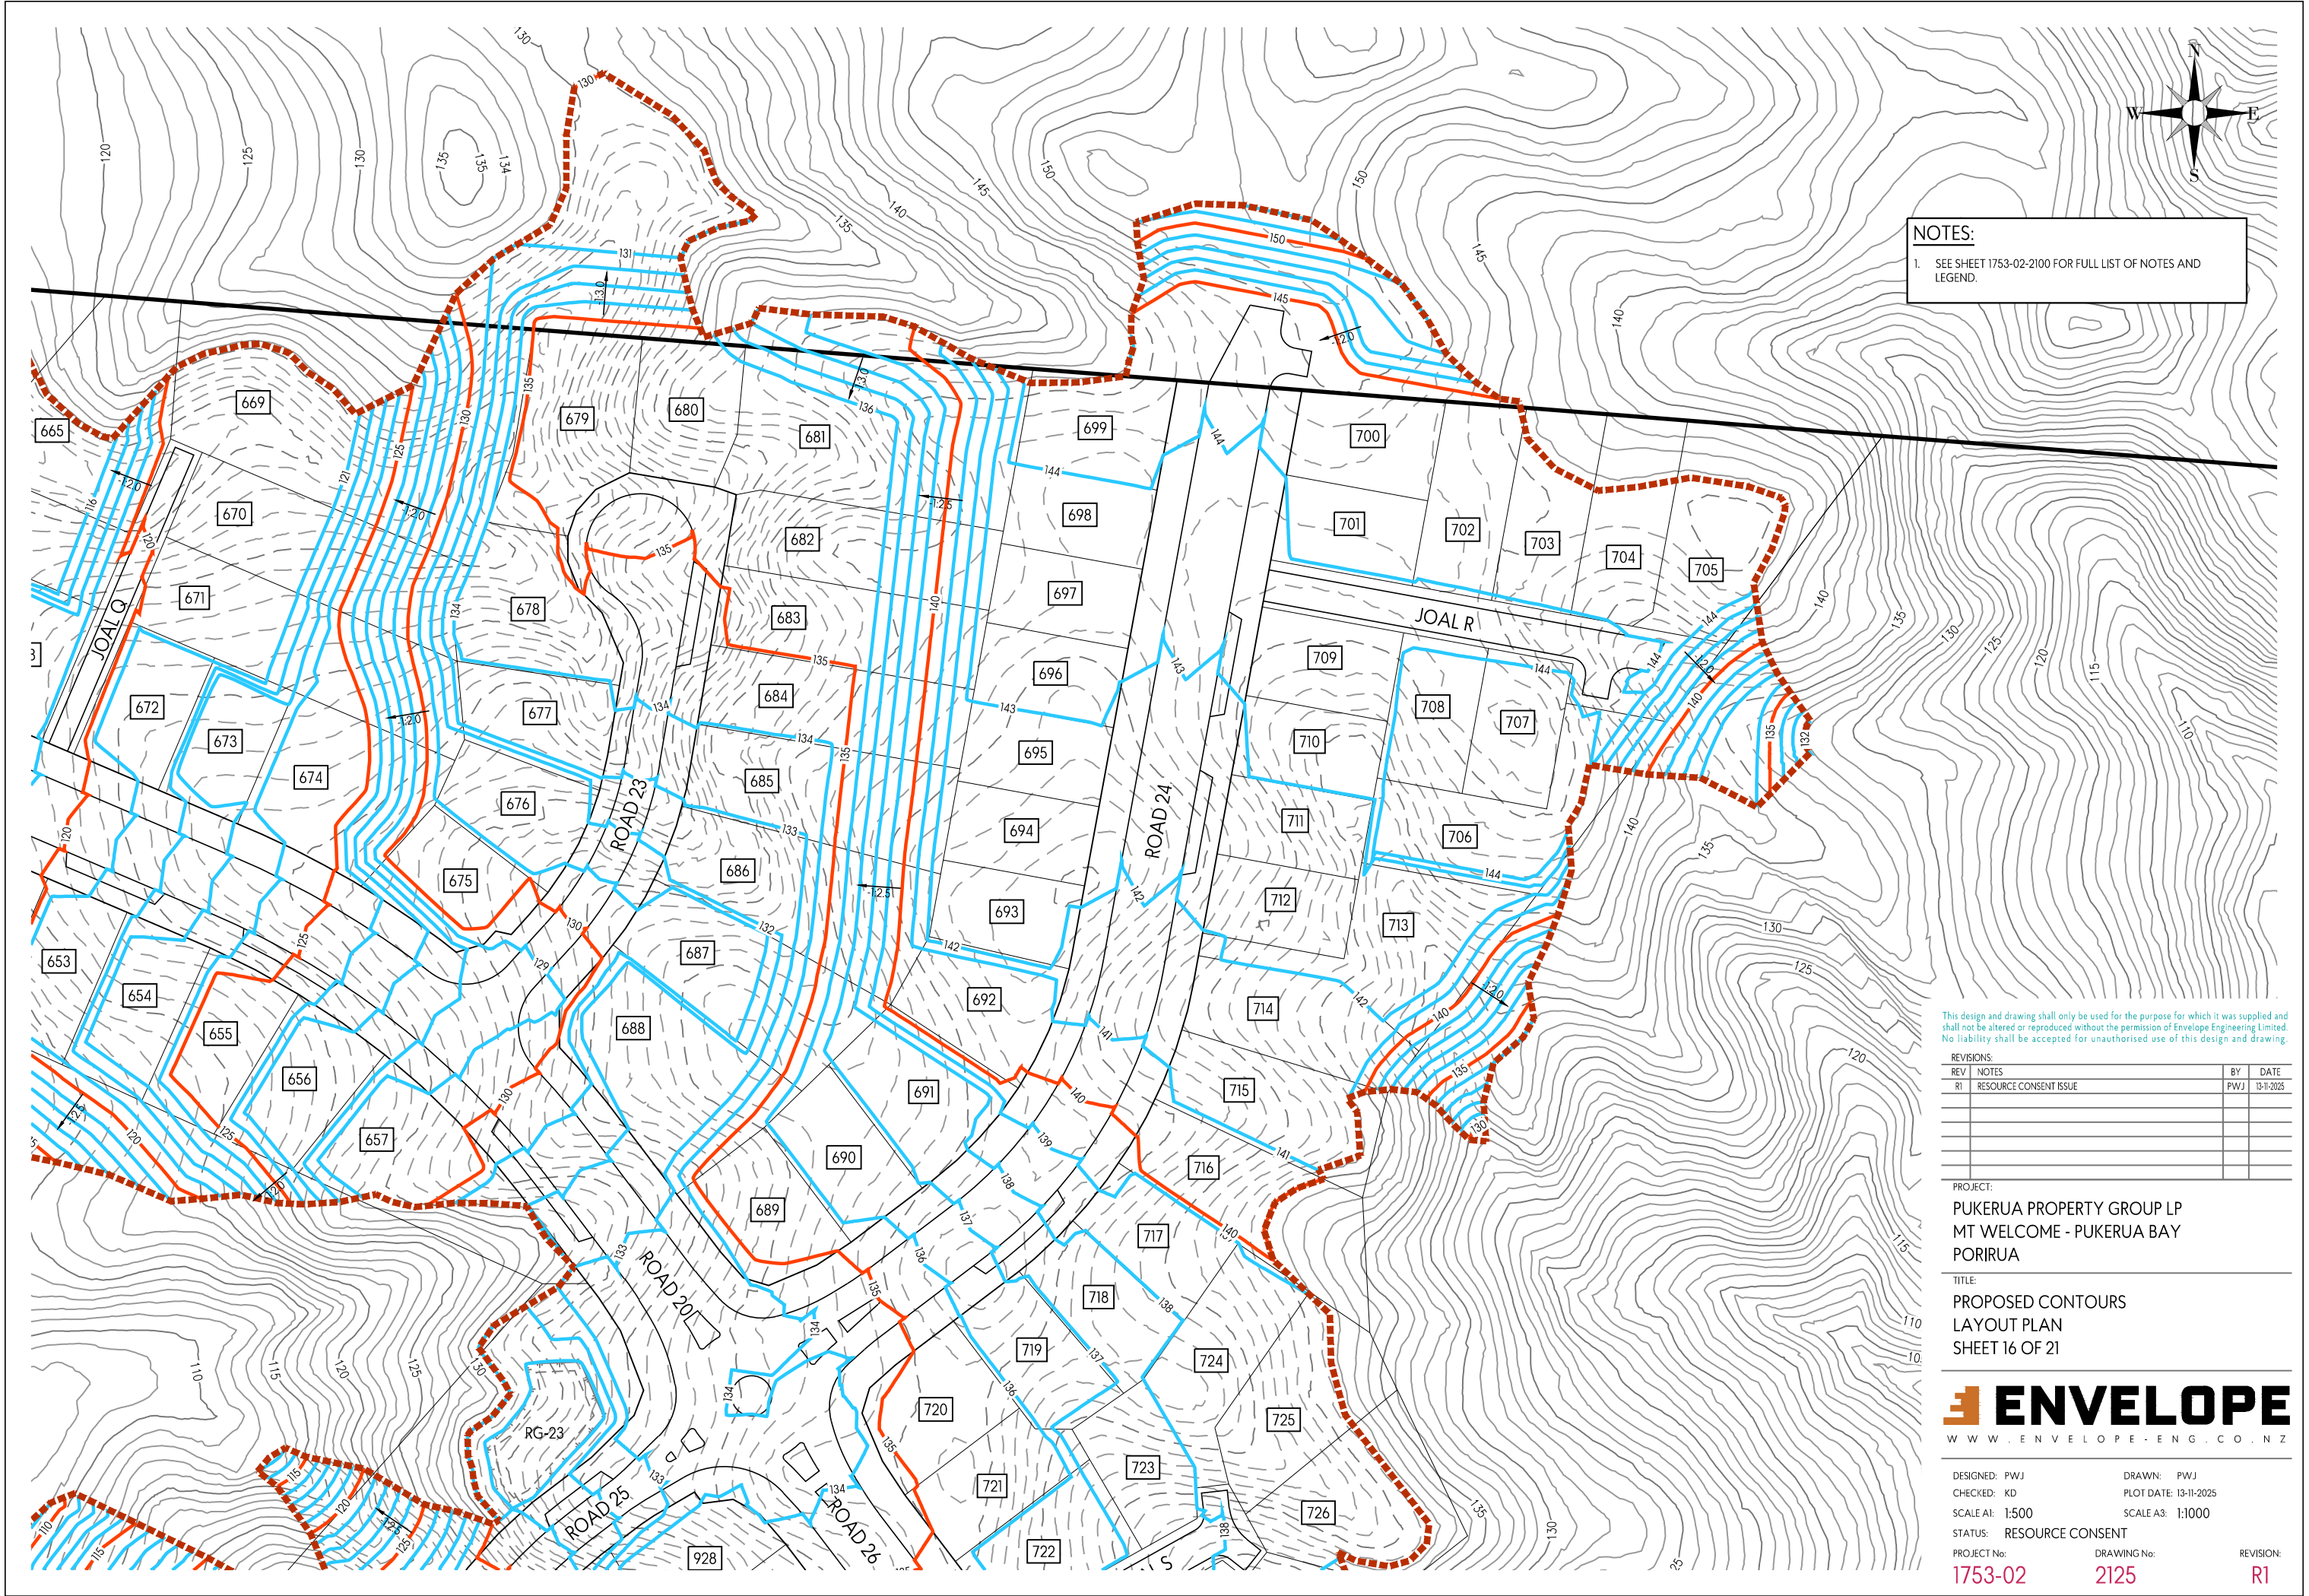

This design and drawing shall only be used for the purpose for which it was supplied and shall not be altered or reproduced without the permission of Envelope Engineering Limited. No liability shall be accepted for unauthorised use of this design and drawing.

REVISIONS:			
REV	NOTES	BY	DATE
R1	RESOURCE CONSENT ISSUE	PWJ	13-11-2025

PROJECT:
PUKERUA PROPERTY GROUP LP
MT WELCOME - PUKERUA BAY
PORIRUA

TITLE:
PROPOSED CONTOURS
LAYOUT PLAN
SHEET 16 OF 21

ENVELOPE
WWW.ENVELOPE-ENG.CO.NZ

DESIGNED: PWJ	DRAWN: PWJ	REVISION: R1
CHECKED: KD	PLOT DATE: 13-11-2025	
SCALE A1: 1:500	SCALE A3: 1:1000	
STATUS: RESOURCE CONSENT		
PROJECT No: 1753-02	DRAWING No: 2125	

