

LEGEND:

- STORMWATER - EXISTING
- STORMWATER - PROPOSED
- STORMWATER OVERLAND FLOW PATH
- FGL CONTOURS SHOWN AT 2.0m INTERVALS
- STORMWATER CATCHMENTS

This design and drawing shall only be used for the purpose for which it was supplied and shall not be altered or reproduced without the permission of Envelope Engineering Limited. No liability shall be accepted for unauthorised use of this design and drawing.


REVISIONS:			
REV	NOTES	BY	DATE
R1	RESOURCE CONSENT ISSUE	PWJ	14-11-2025

PROJECT:
PUKERUA PROPERTY GROUP LP
MT WELCOME - PUKERUA BAY
PORIRUA

TITLE:
POST-DEVELOPMENT PROPOSED
STORMWATER CATCHMENT PLAN
OVERALL LAYOUT



DESIGNED: LB	DRAWN: LB	
CHECKED: KD	PLOT DATE: 14-11-2025	
SCALE A1: 1:5000	SCALE A3: 1:10000	
STATUS: RESOURCE CONSENT		
PROJECT No:	DRAWING No:	REVISION:
1753-02	4650	R1

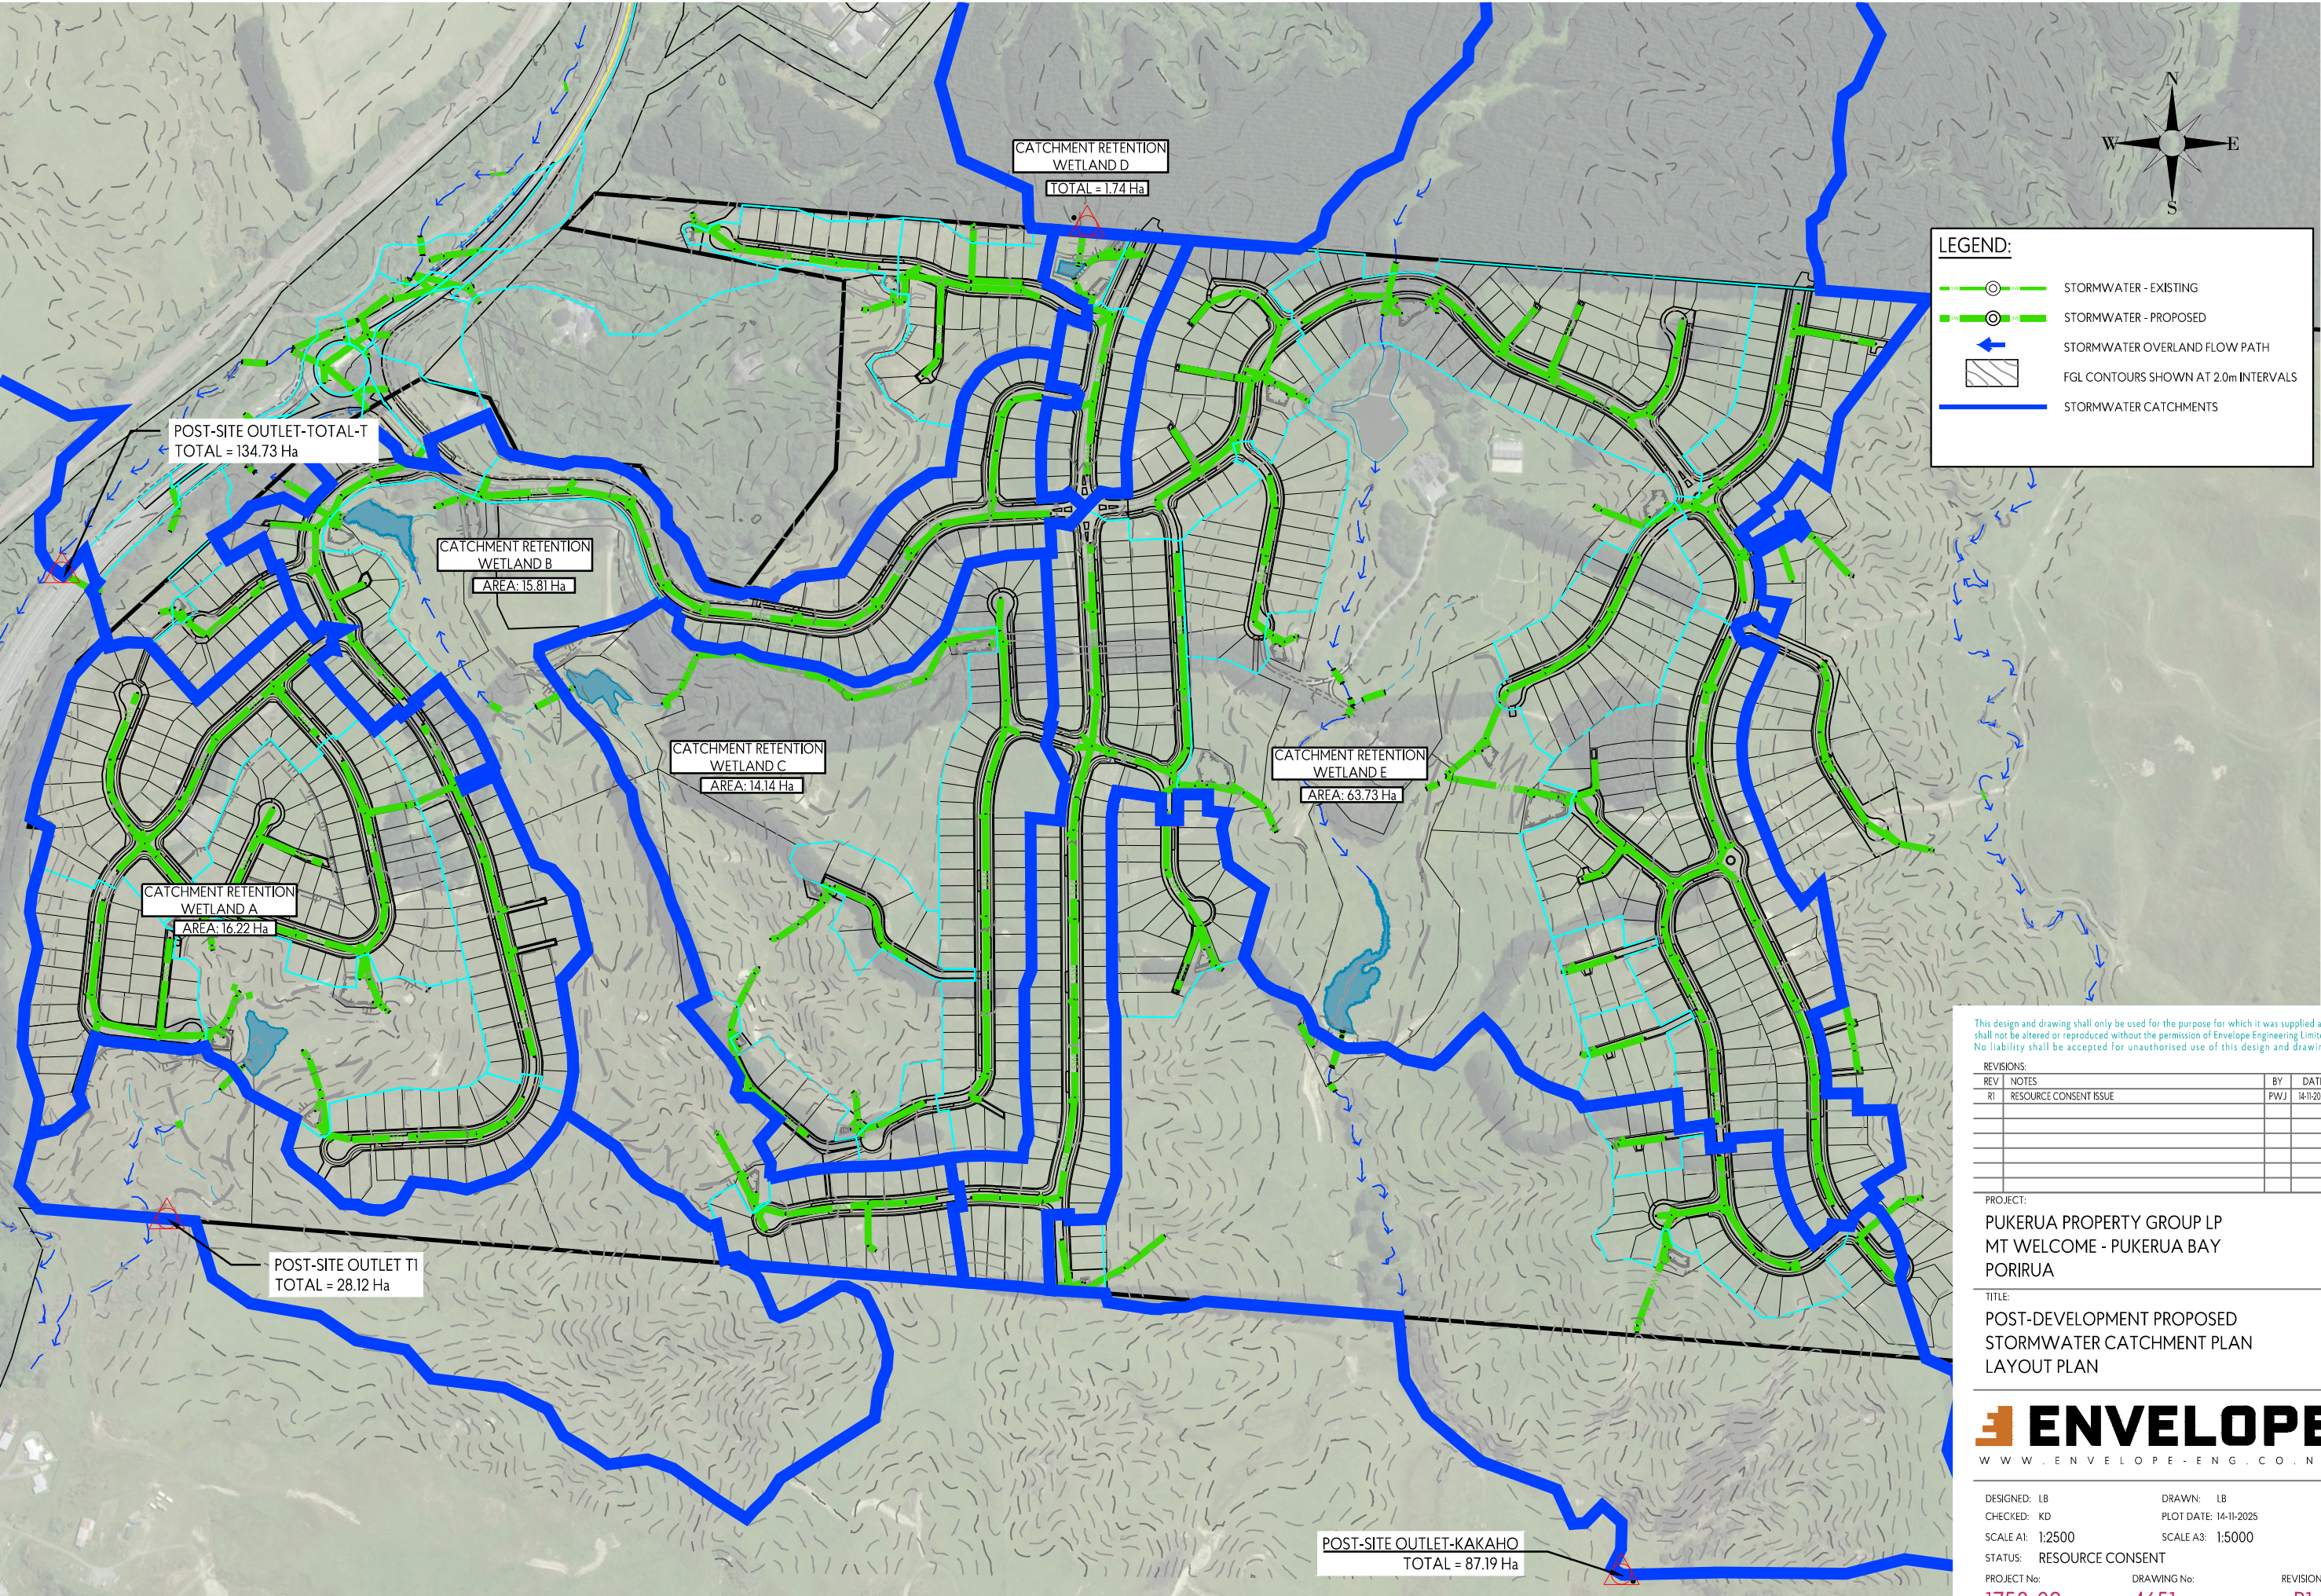

LEGEND:

- STORMWATER - EXISTING
- STORMWATER - PROPOSED
- STORMWATER OVERLAND FLOW PATH
- FGL CONTOURS SHOWN AT 2.0m INTERVALS
- STORMWATER CATCHMENTS

This design and drawing shall only be used for the purpose for which it was supplied and shall not be altered or reproduced without the permission of Envelope Engineering Limited. No liability shall be accepted for unauthorised use of this design and drawing.

REVISIONS:			
REV	NOTES	BY	DATE
R1	RESOURCE CONSENT ISSUE	PWJ	14-11-2025

PROJECT:
PUKERUA PROPERTY GROUP LP
MT WELCOME - PUKERUA BAY
PORIRUA

TITLE:
POST-DEVELOPMENT PROPOSED
STORMWATER CATCHMENT PLAN
LAYOUT PLAN



DESIGNED: LB	DRAWN: LB
CHECKED: KD	PLOT DATE: 14-11-2025
SCALE A1: 1:2500	SCALE A3: 1:5000
STATUS: RESOURCE CONSENT	
PROJECT No: 1753-02	DRAWING No: 4651
	REVISION: R1