



**WINSTONE**  
AGGREGATES


Boffa Miskell



Part  
B

# Appendix B12.3ac

Plans of the Proposal

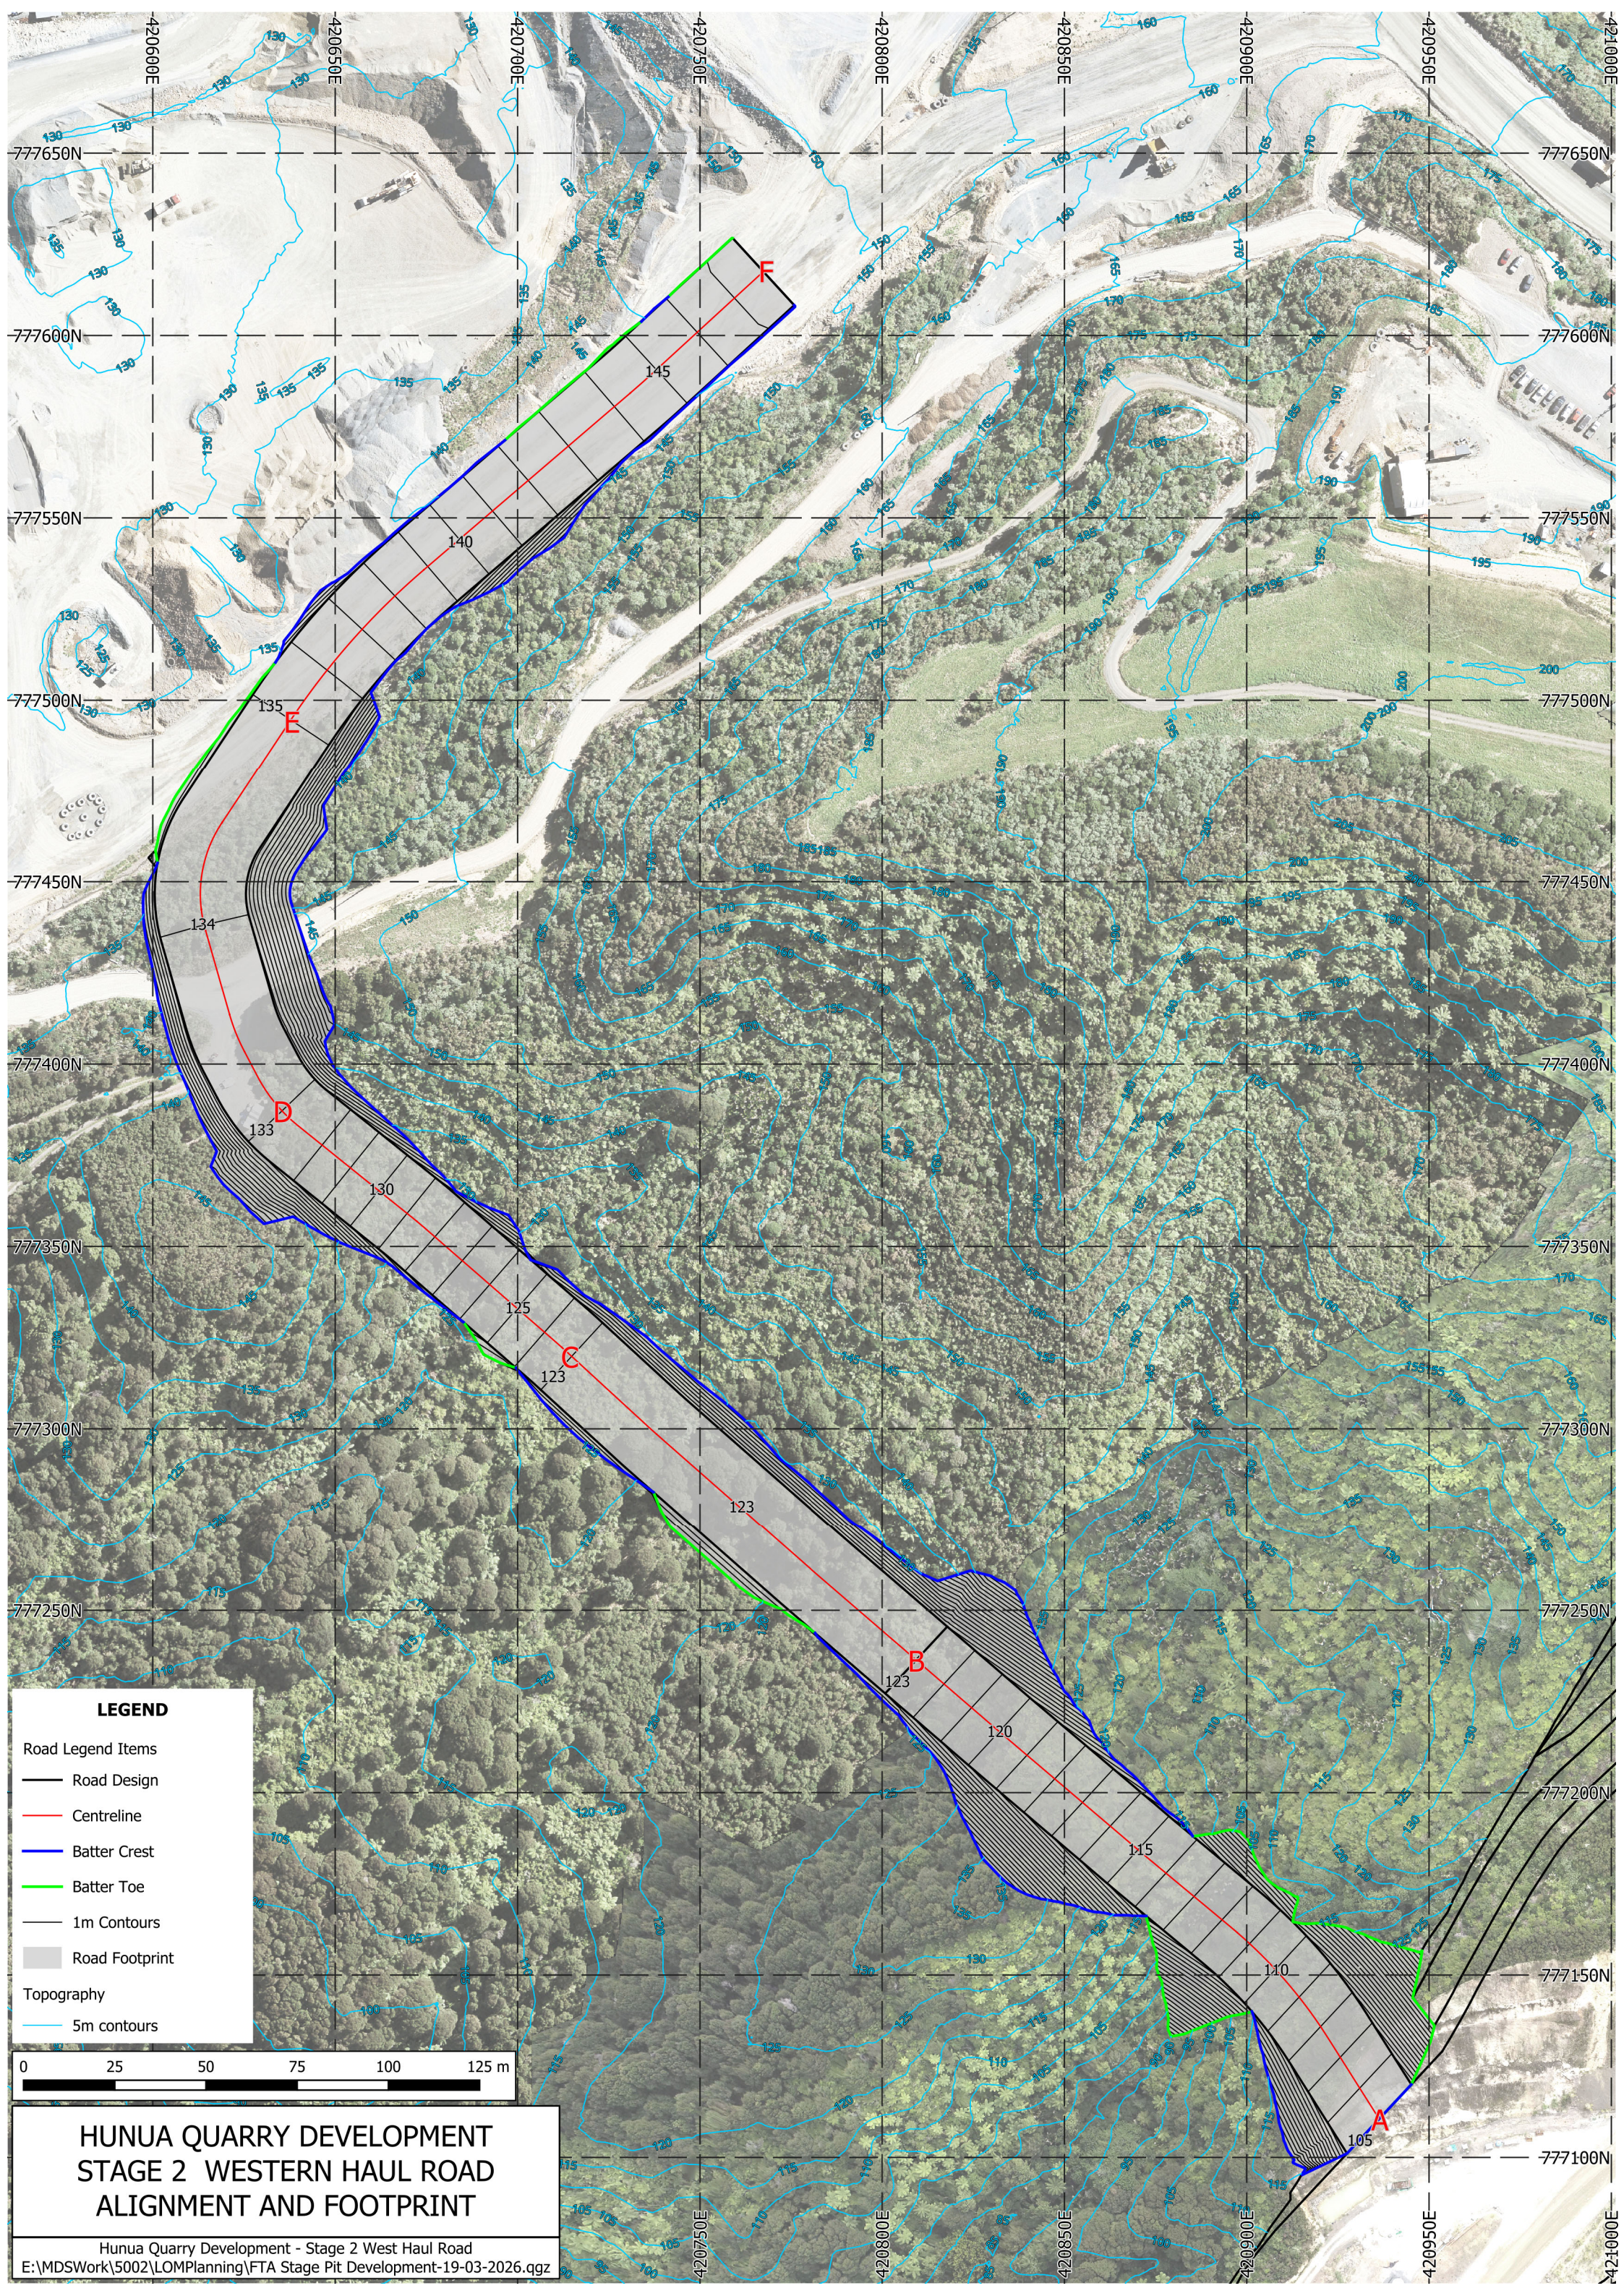


**LEGEND**

- Road Legend Items
- Road Design
- Centreline
- Batter Crest
- Batter Toe
- 1m Contours
- Road Footprint
- Topography
- 5m contours




**HUNUA QUARRY DEVELOPMENT  
STAGE 2 WESTERN HAUL ROAD  
ALIGNMENT AND FOOTPRINT**

Hunua Quarry Development - Stage 2 West Haul Road  
E:\MDSWork\5002\LOMPlanning\FTA Stage Pit Development-19-03-2026.ggz

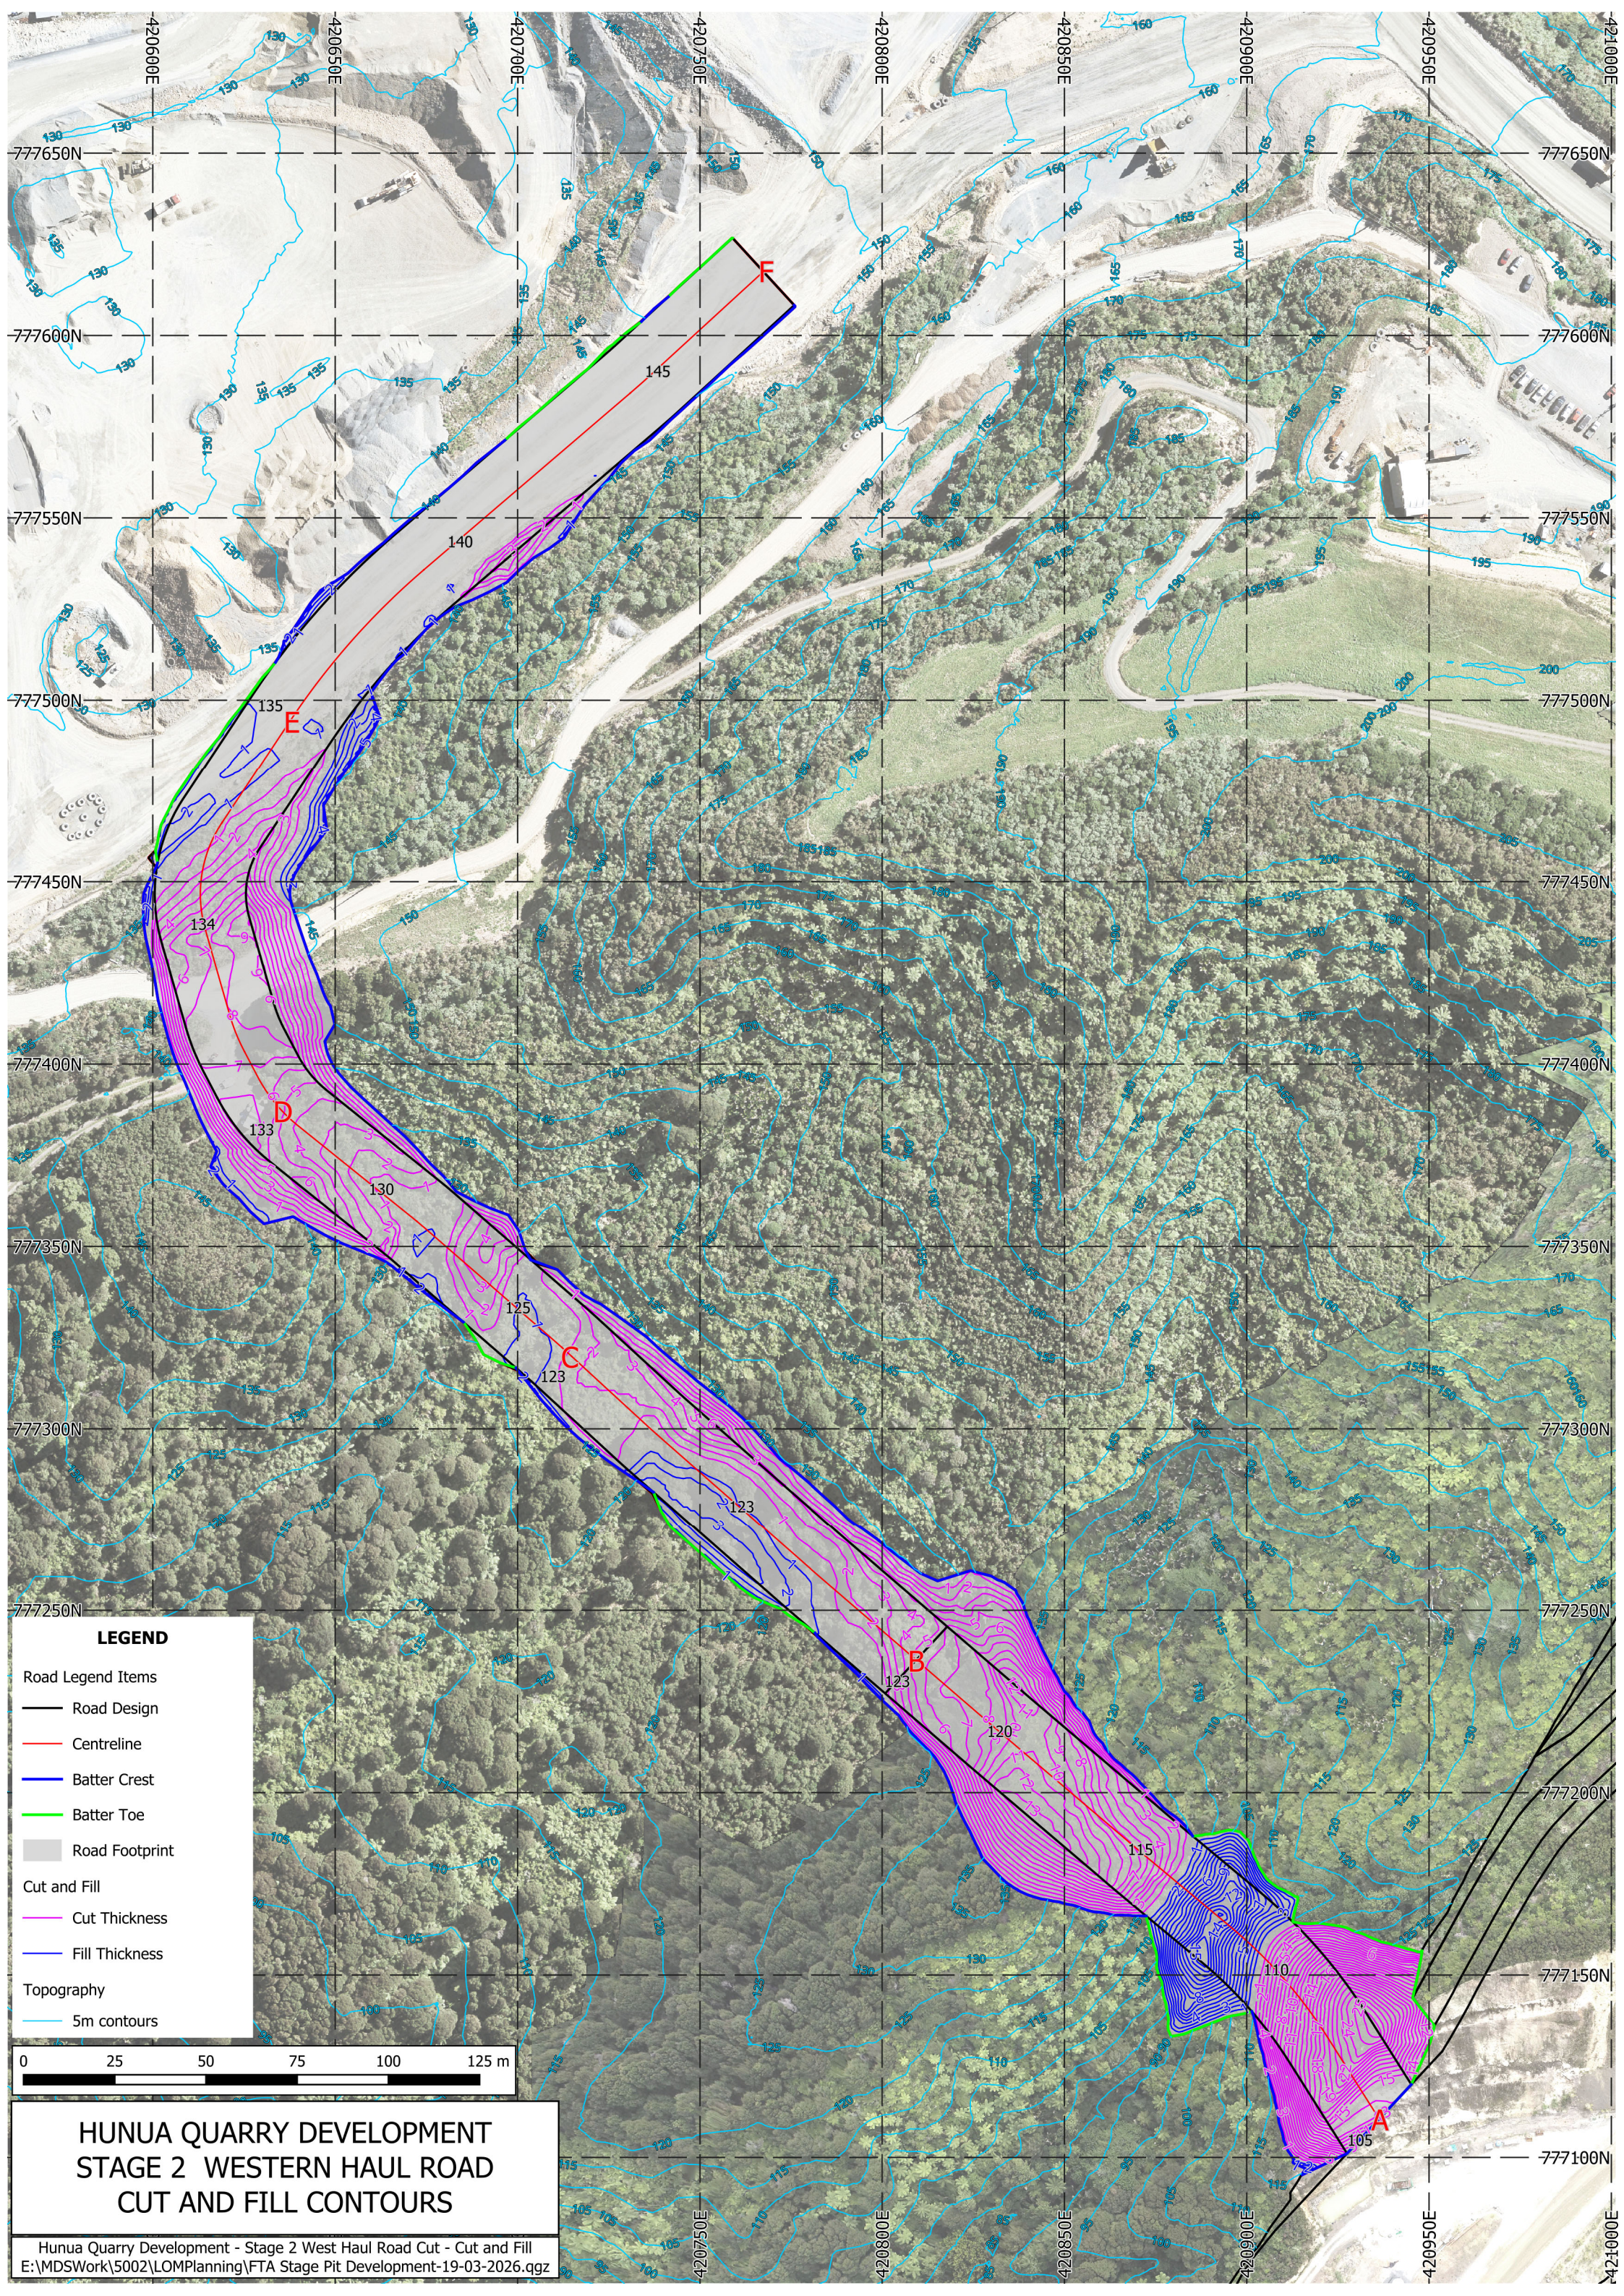


**LEGEND**

- Road Legend Items
  - Road Design
  - Centreline
  - Batter Crest
  - Batter Toe
  - Road Footprint
- Cut and Fill
  - Cut Thickness
  - Fill Thickness
- Topography
  - 5m contours

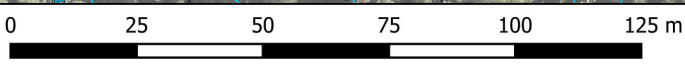

**HUNUA QUARRY DEVELOPMENT  
STAGE 2 WESTERN HAUL ROAD  
CUT AND FILL CONTOURS**

Hunua Quarry Development - Stage 2 West Haul Road Cut - Cut and Fill  
E:\MDSWork\5002\LOMPlanning\FTA Stage Pit Development-19-03-2026.ggz

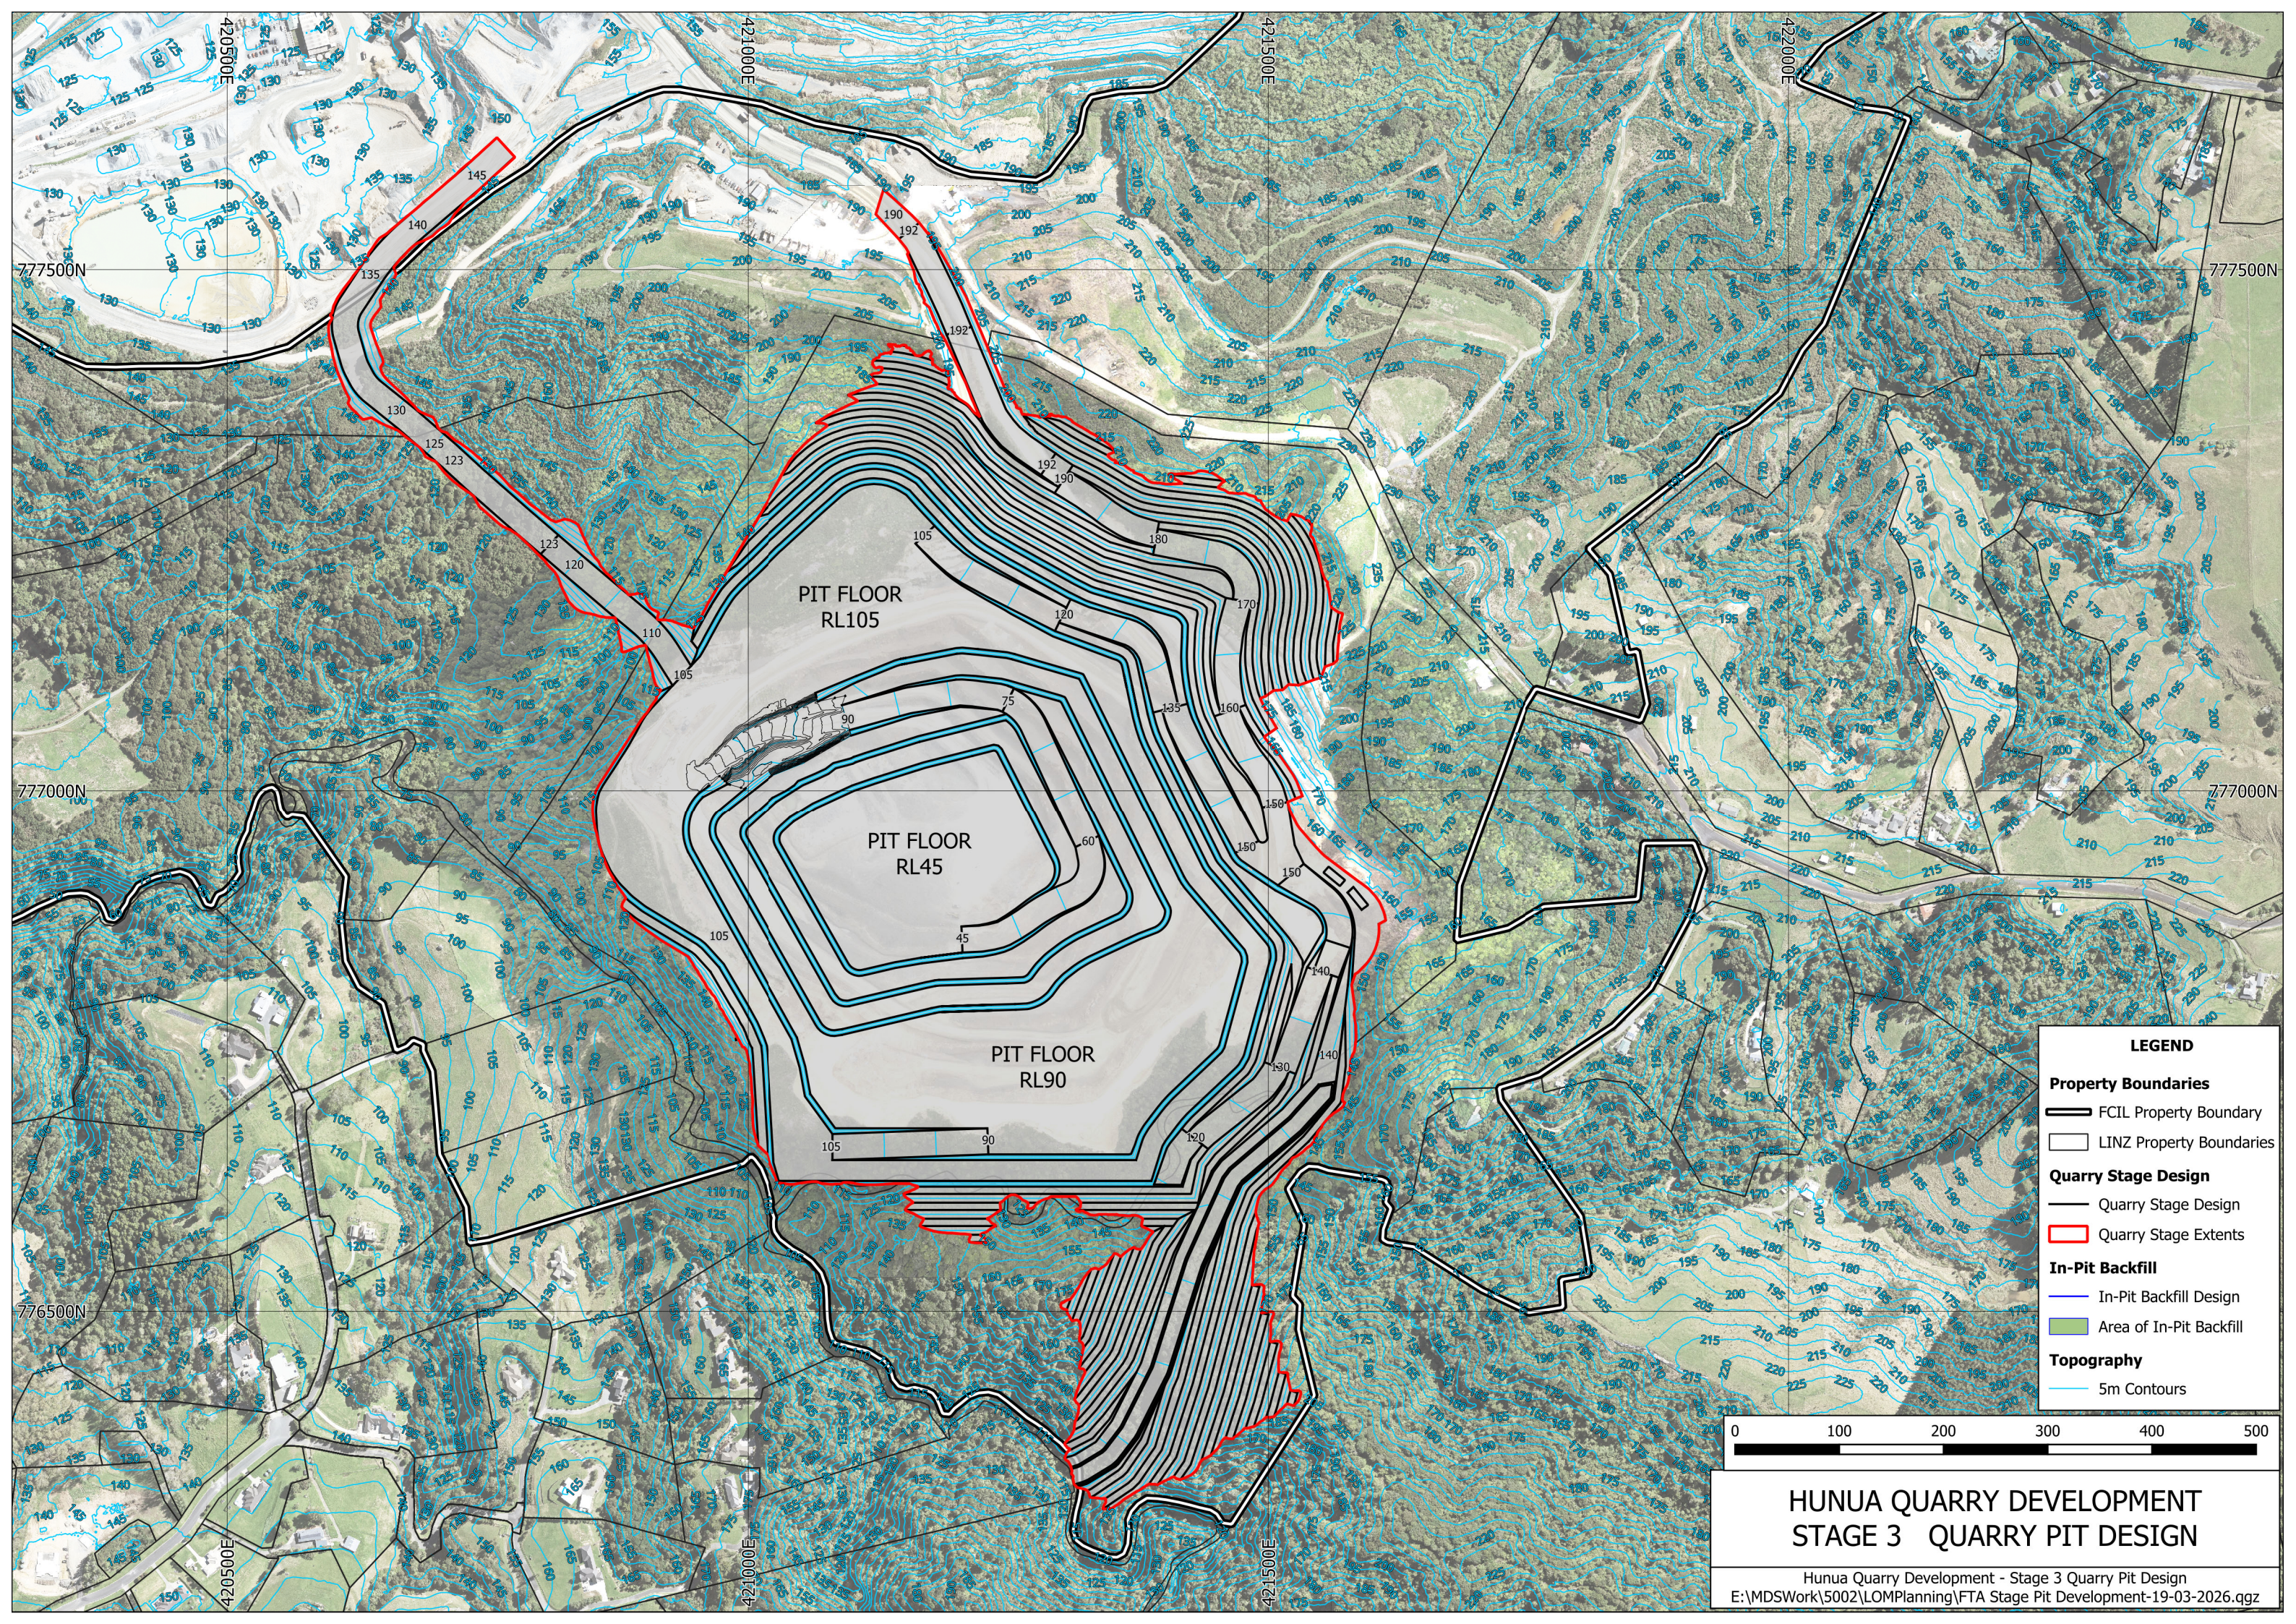


PIT FLOOR  
RL105

PIT FLOOR  
RL45


PIT FLOOR  
RL90

**LEGEND**

- Property Boundaries**
  - FCIL Property Boundary
  - LINZ Property Boundaries
- Quarry Stage Design**
  - Quarry Stage Design
  - Quarry Stage Extents
- In-Pit Backfill**
  - In-Pit Backfill Design
  - Area of In-Pit Backfill
- Topography**
  - 5m Contours

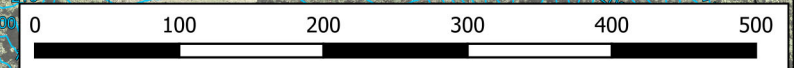

**HUNUA QUARRY DEVELOPMENT  
STAGE 3 QUARRY PIT DESIGN**

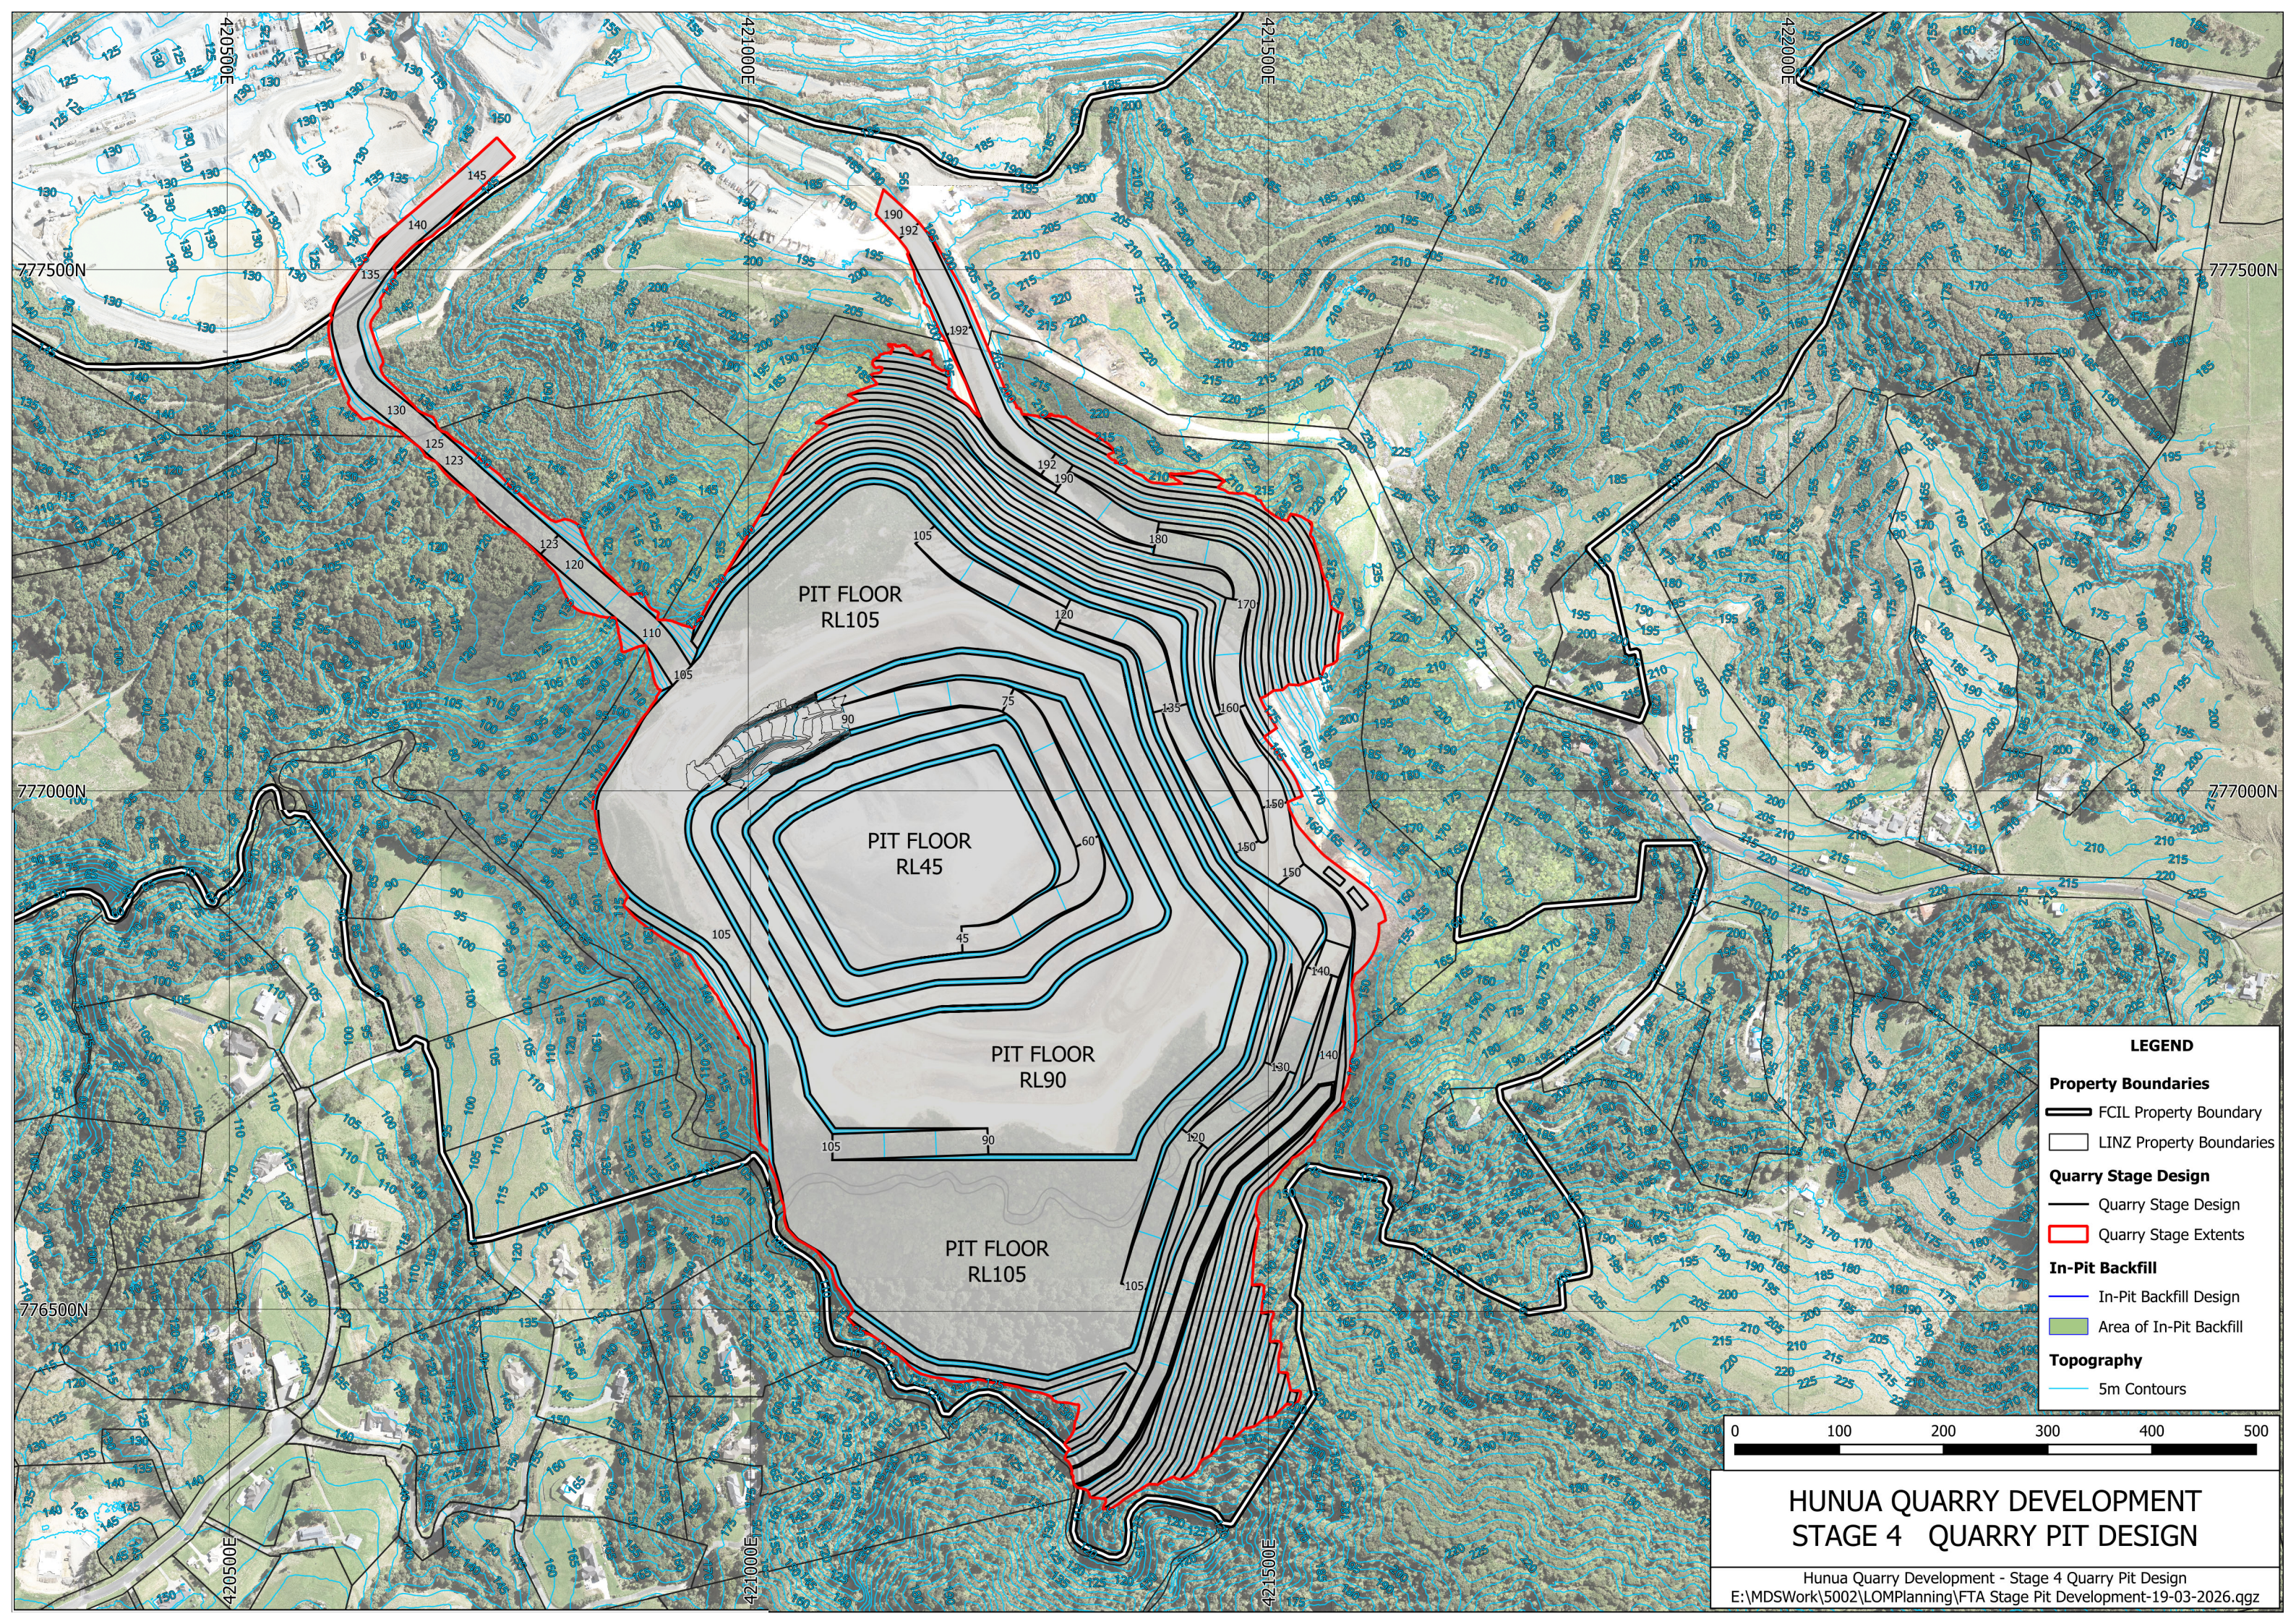






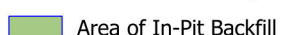

PIT FLOOR  
RL105


PIT FLOOR  
RL45

PIT FLOOR  
RL90

PIT FLOOR  
RL105

**LEGEND**

- Property Boundaries**
  -  FCIL Property Boundary
  -  LINZ Property Boundaries
- Quarry Stage Design**
  -  Quarry Stage Design
  -  Quarry Stage Extents
- In-Pit Backfill**
  -  In-Pit Backfill Design
  -  Area of In-Pit Backfill
- Topography**
  -  5m Contours

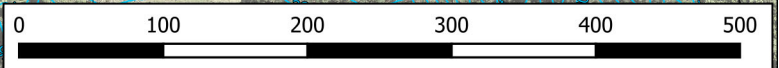

**HUNUA QUARRY DEVELOPMENT  
STAGE 4 QUARRY PIT DESIGN**