



SURPLUS NON-ENGINEERED
FILL ZONE - 135,000m³
REFER PLAN 1753-02-2250

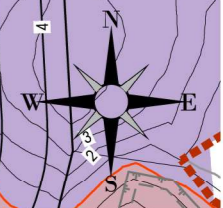

LEGEND:

- INDICATES CUT CONTOURS SHOWN AT 1m INTERVALS
- INDICATES FILL CONTOURS SHOWN AT 1m INTERVALS

1. SEE SHEET 1753-02-2200 FOR FULL LIST OF NOTES AND LEGEND

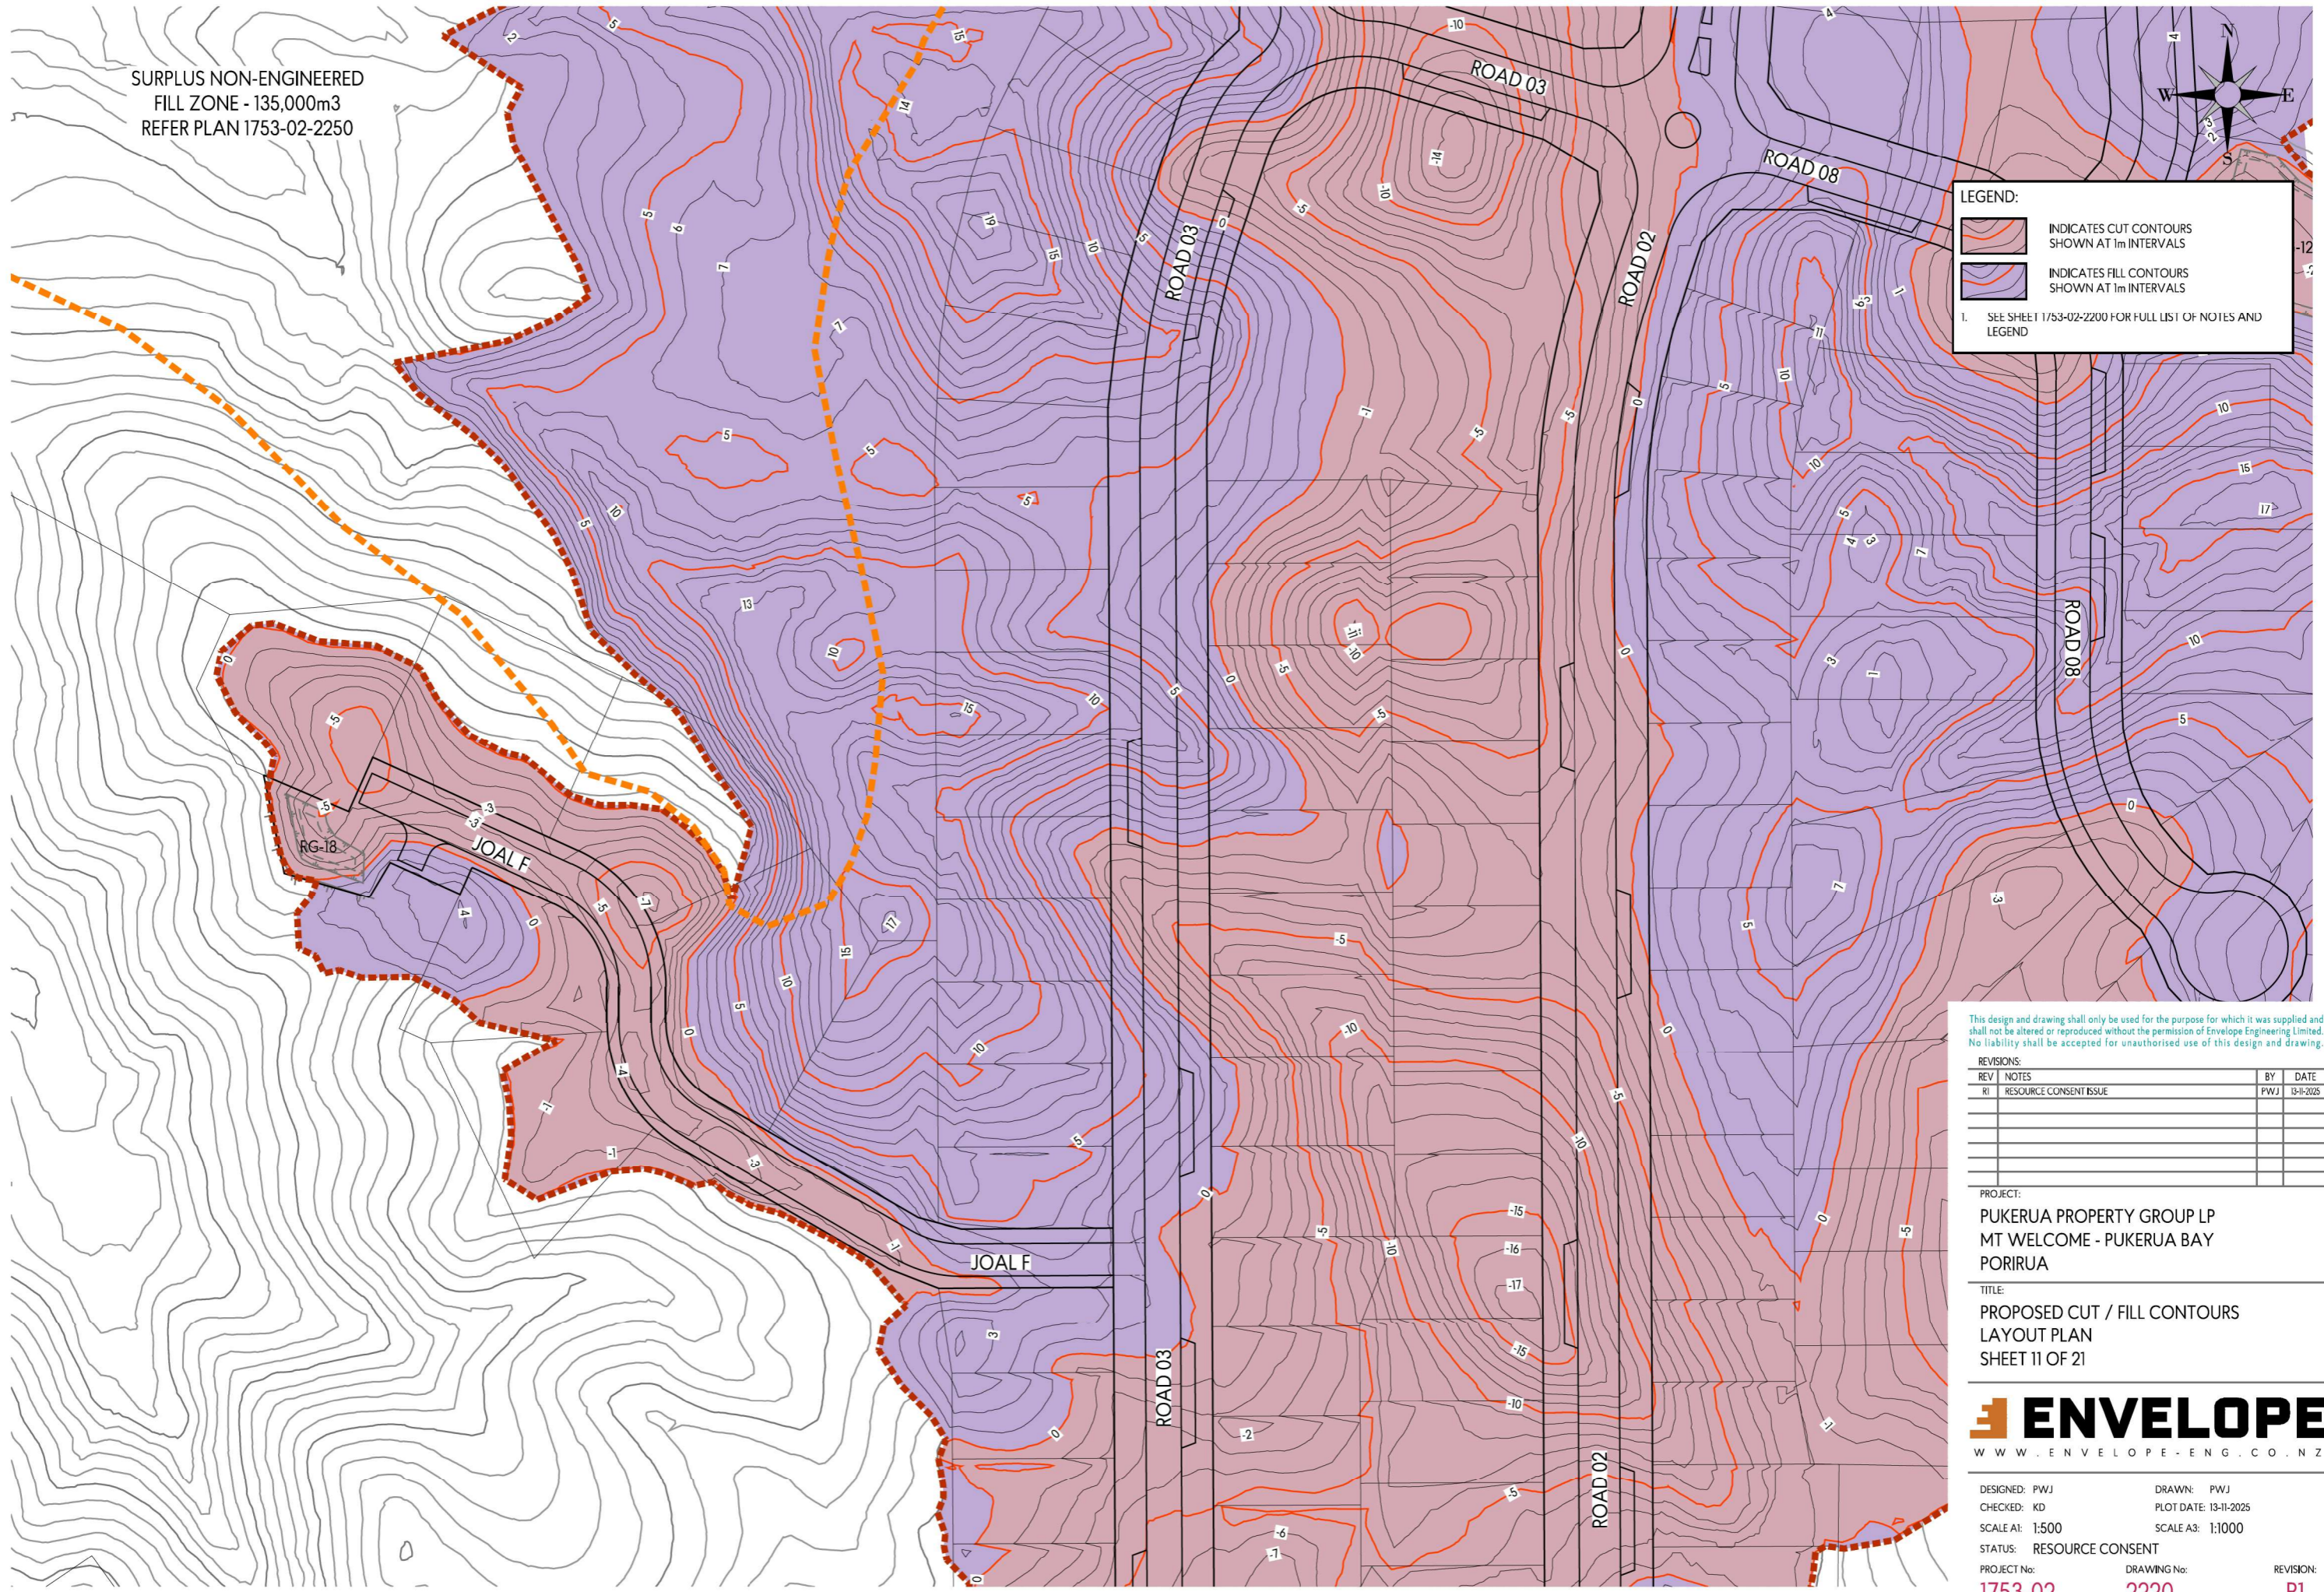

This design and drawing shall only be used for the purpose for which it was supplied and shall not be altered or reproduced without the permission of Envelope Engineering Limited. No liability shall be accepted for unauthorised use of this design and drawing.

REVISIONS:

REV	NOTES	BY	DATE
R1	RESOURCE CONSENT ISSUE	PWJ	13-11-2025

PROJECT:
PUKERUA PROPERTY GROUP LP
MT WELCOME - PUKERUA BAY
PORIRUA


TITLE:
PROPOSED CUT / FILL CONTOURS
LAYOUT PLAN
SHEET 11 OF 21





DESIGNED: PWJ
CHECKED: KD
SCALE A1: 1:500
STATUS: RESOURCE CONSENT
PROJECT No: 1753-02

DRAWN: PWJ
PLOT DATE: 13-11-2025
SCALE A3: 1:1000
DRAWING No: 2220

REVISION: R1

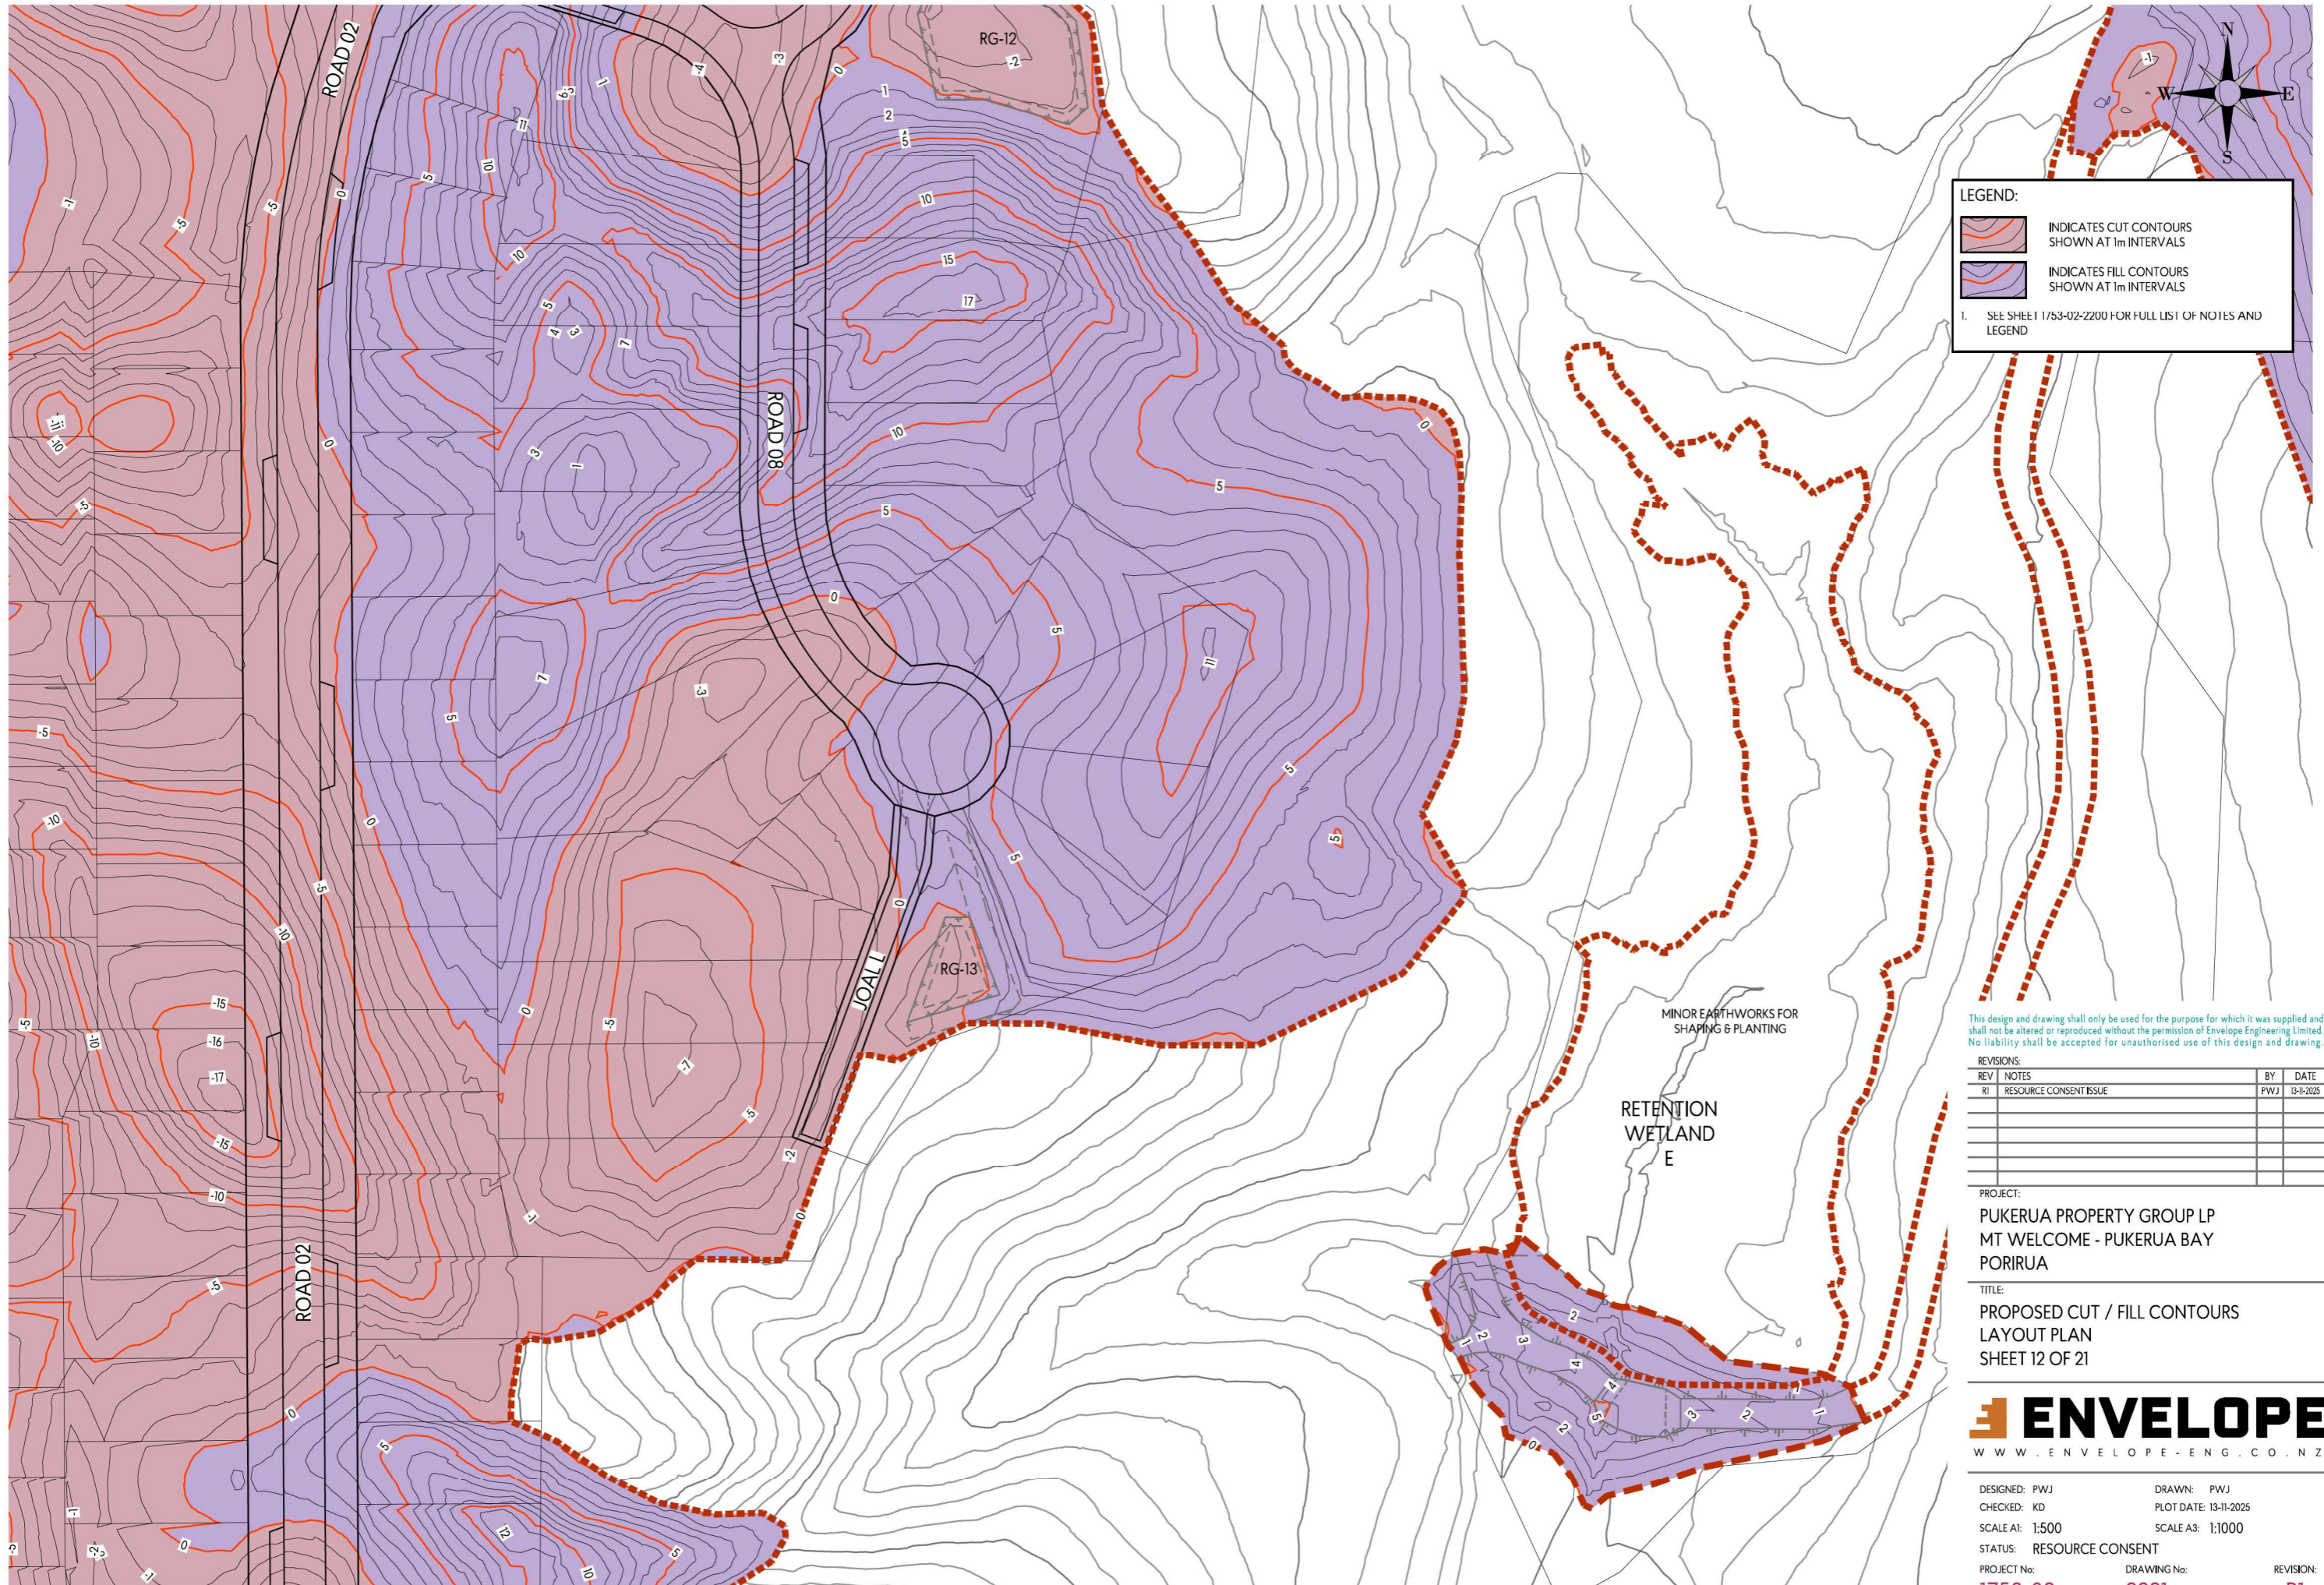

LEGEND:

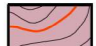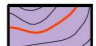-  INDICATES CUT CONTOURS SHOWN AT 1m INTERVALS
-  INDICATES FILL CONTOURS SHOWN AT 1m INTERVALS

1. SEE SHEET 17/53-02-2200 FOR FULL LIST OF NOTES AND LEGEND

This design and drawing shall only be used for the purpose for which it was supplied and shall not be altered or reproduced without the permission of Envelope Engineering Limited. No liability shall be accepted for unauthorised use of this design and drawing.

REVISIONS:


REV	NOTES	BY	DATE
R1	RESOURCE CONSENT ISSUE	PWJ	13-11-2025

PROJECT:
 PUKERUA PROPERTY GROUP LP
 MT WELCOME - PUKERUA BAY
 PORIRUA

TITLE:
 PROPOSED CUT / FILL CONTOURS
 LAYOUT PLAN
 SHEET 12 OF 21



DESIGNED: PWJ DRAWN: PWJ
 CHECKED: KD PLOT DATE: 13-11-2025
 SCALE A1: 1:500 SCALE A3: 1:1000
 STATUS: RESOURCE CONSENT
 PROJECT No: 1753-02 DRAWING No: 2221 REVISION: R1

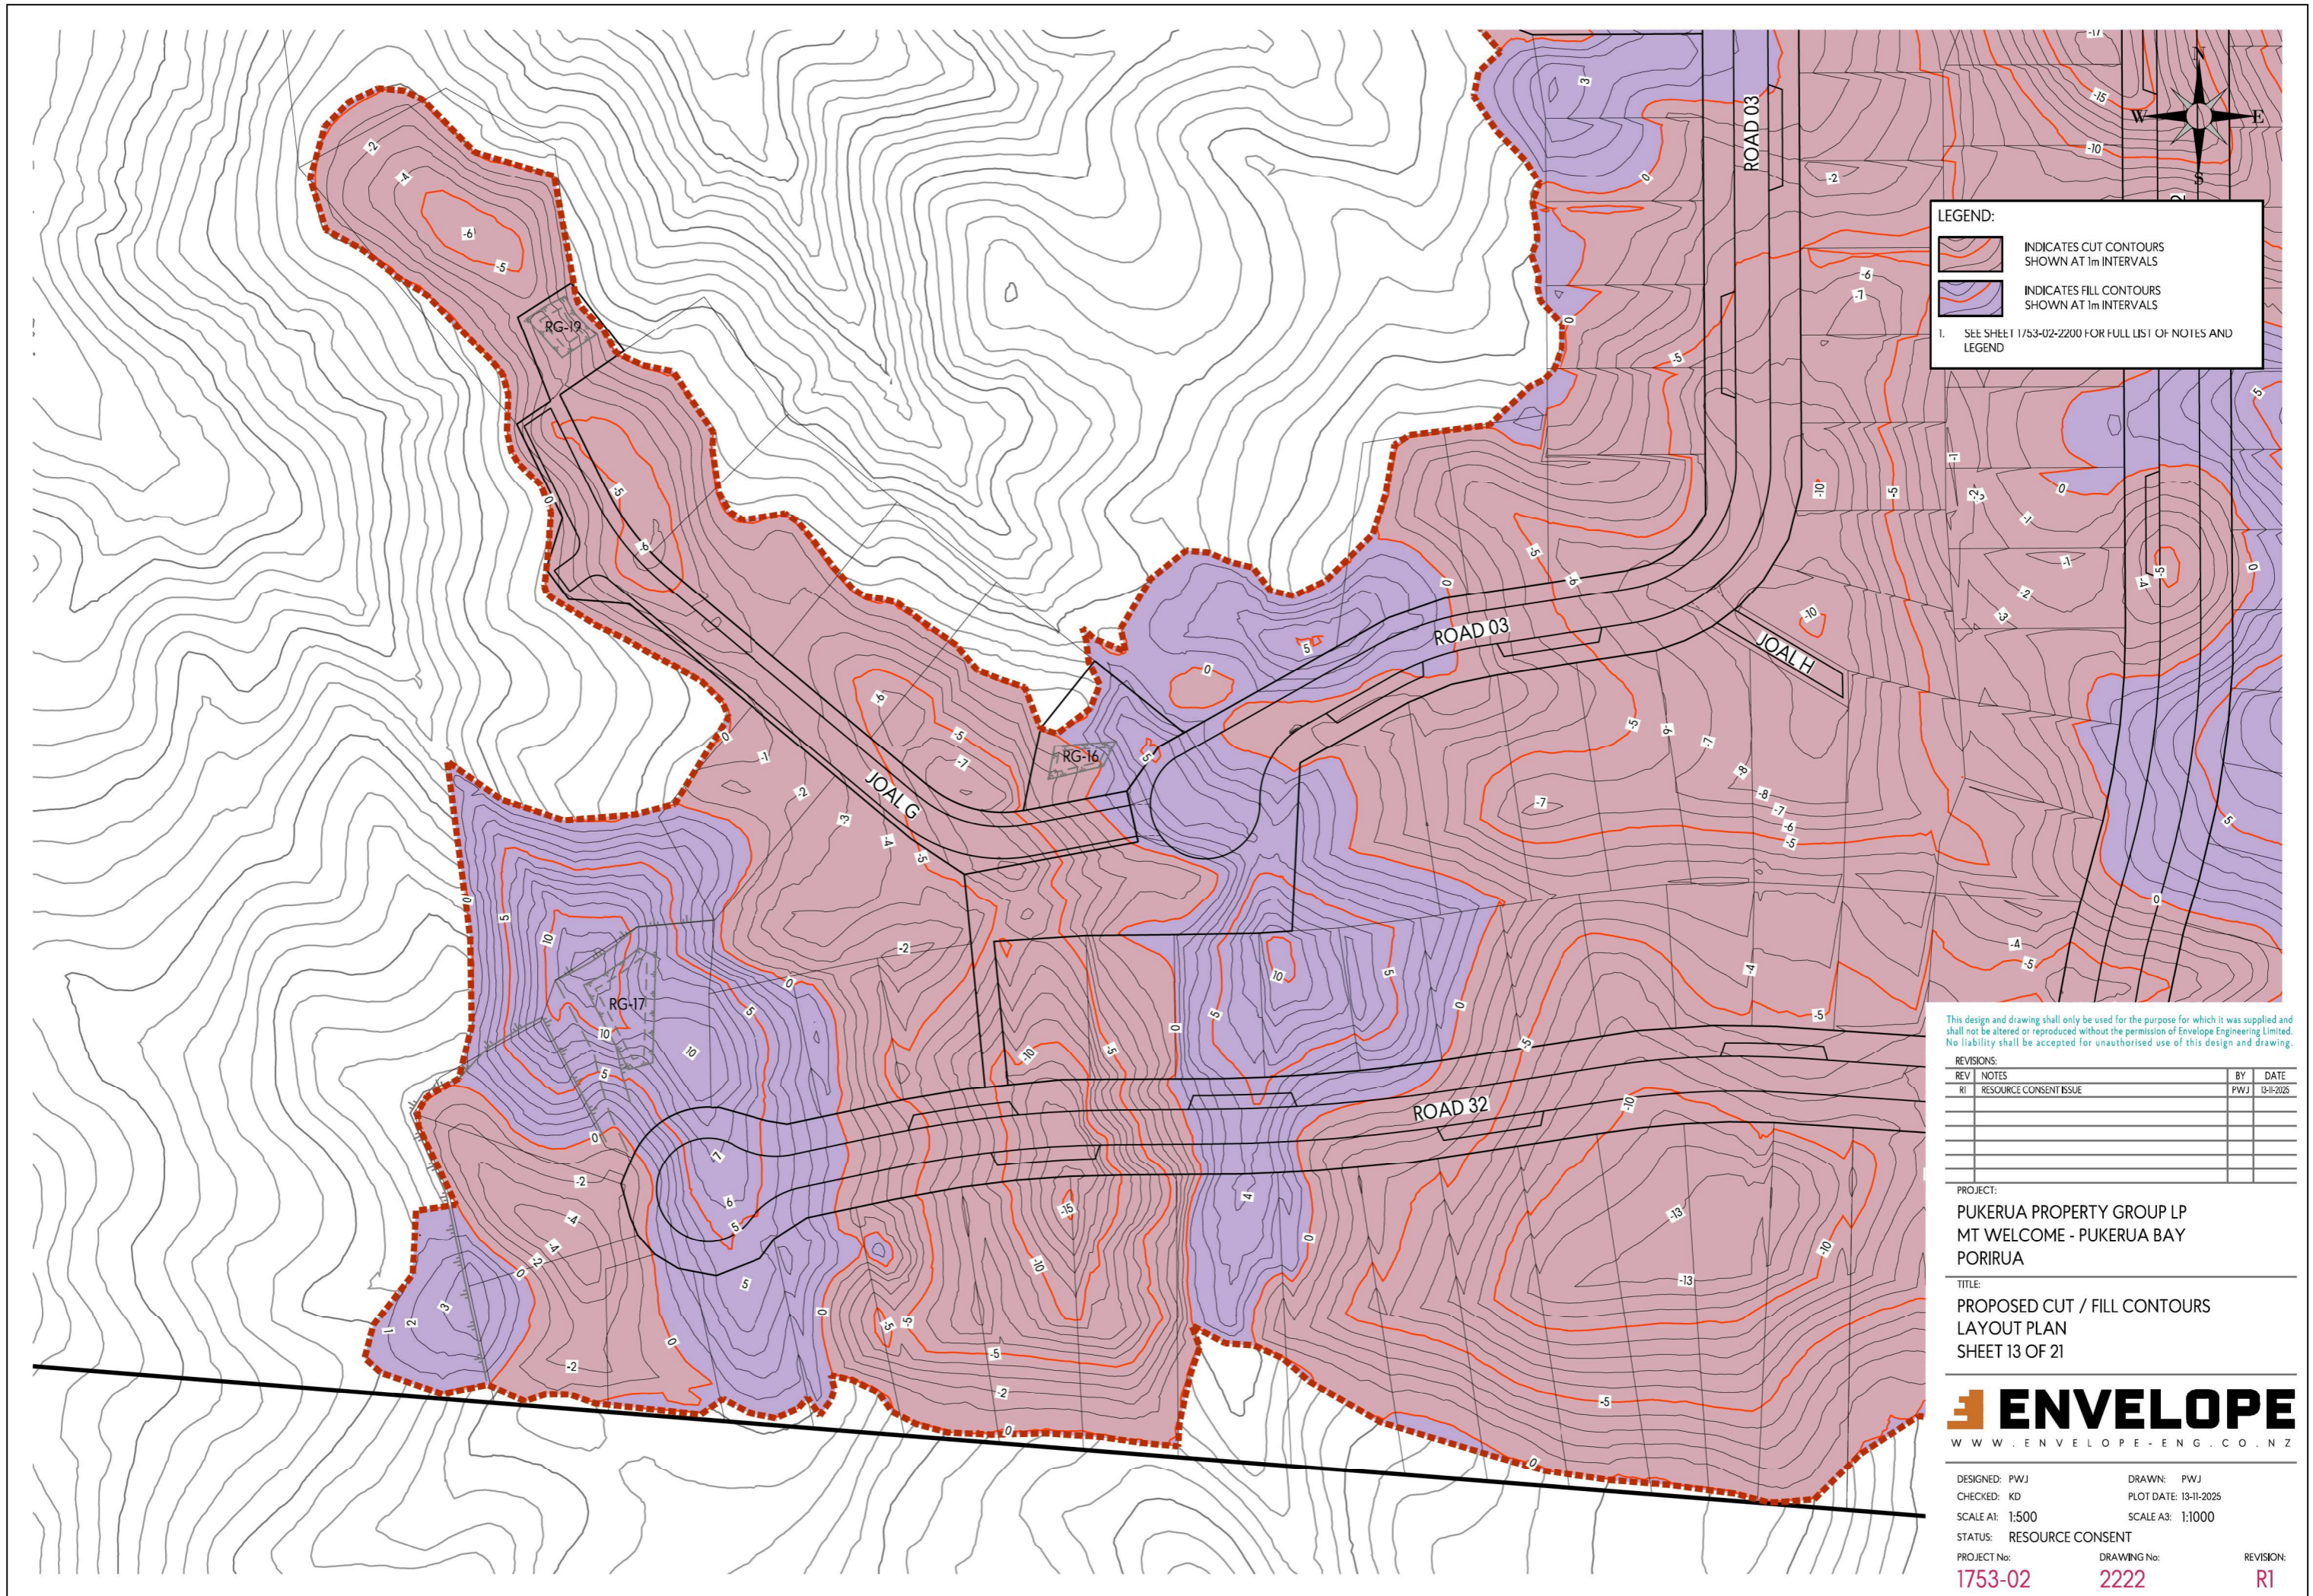

LEGEND:

- INDICATES CUT CONTOURS SHOWN AT 1m INTERVALS
- INDICATES FILL CONTOURS SHOWN AT 1m INTERVALS

1. SEE SHEET 1753-02-2200 FOR FULL LIST OF NOTES AND LEGEND

This design and drawing shall only be used for the purpose for which it was supplied and shall not be altered or reproduced without the permission of Envelope Engineering Limited. No liability shall be accepted for unauthorised use of this design and drawing.

REV	NOTES	BY	DATE
R1	RESOURCE CONSENT ISSUE	PWJ	13-11-2025

PROJECT:
 PUKERUA PROPERTY GROUP LP
 MT WELCOME - PUKERUA BAY
 PORIRUA


TITLE:
 PROPOSED CUT / FILL CONTOURS
 LAYOUT PLAN
 SHEET 13 OF 21



DESIGNED: PWJ
 CHECKED: KD
 SCALE A1: 1:500
 STATUS: RESOURCE CONSENT
 PROJECT No: 1753-02

DRAWN: PWJ
 PLOT DATE: 13-11-2025
 SCALE A3: 1:1000
 DRAWING No: 2222

REVISION: R1

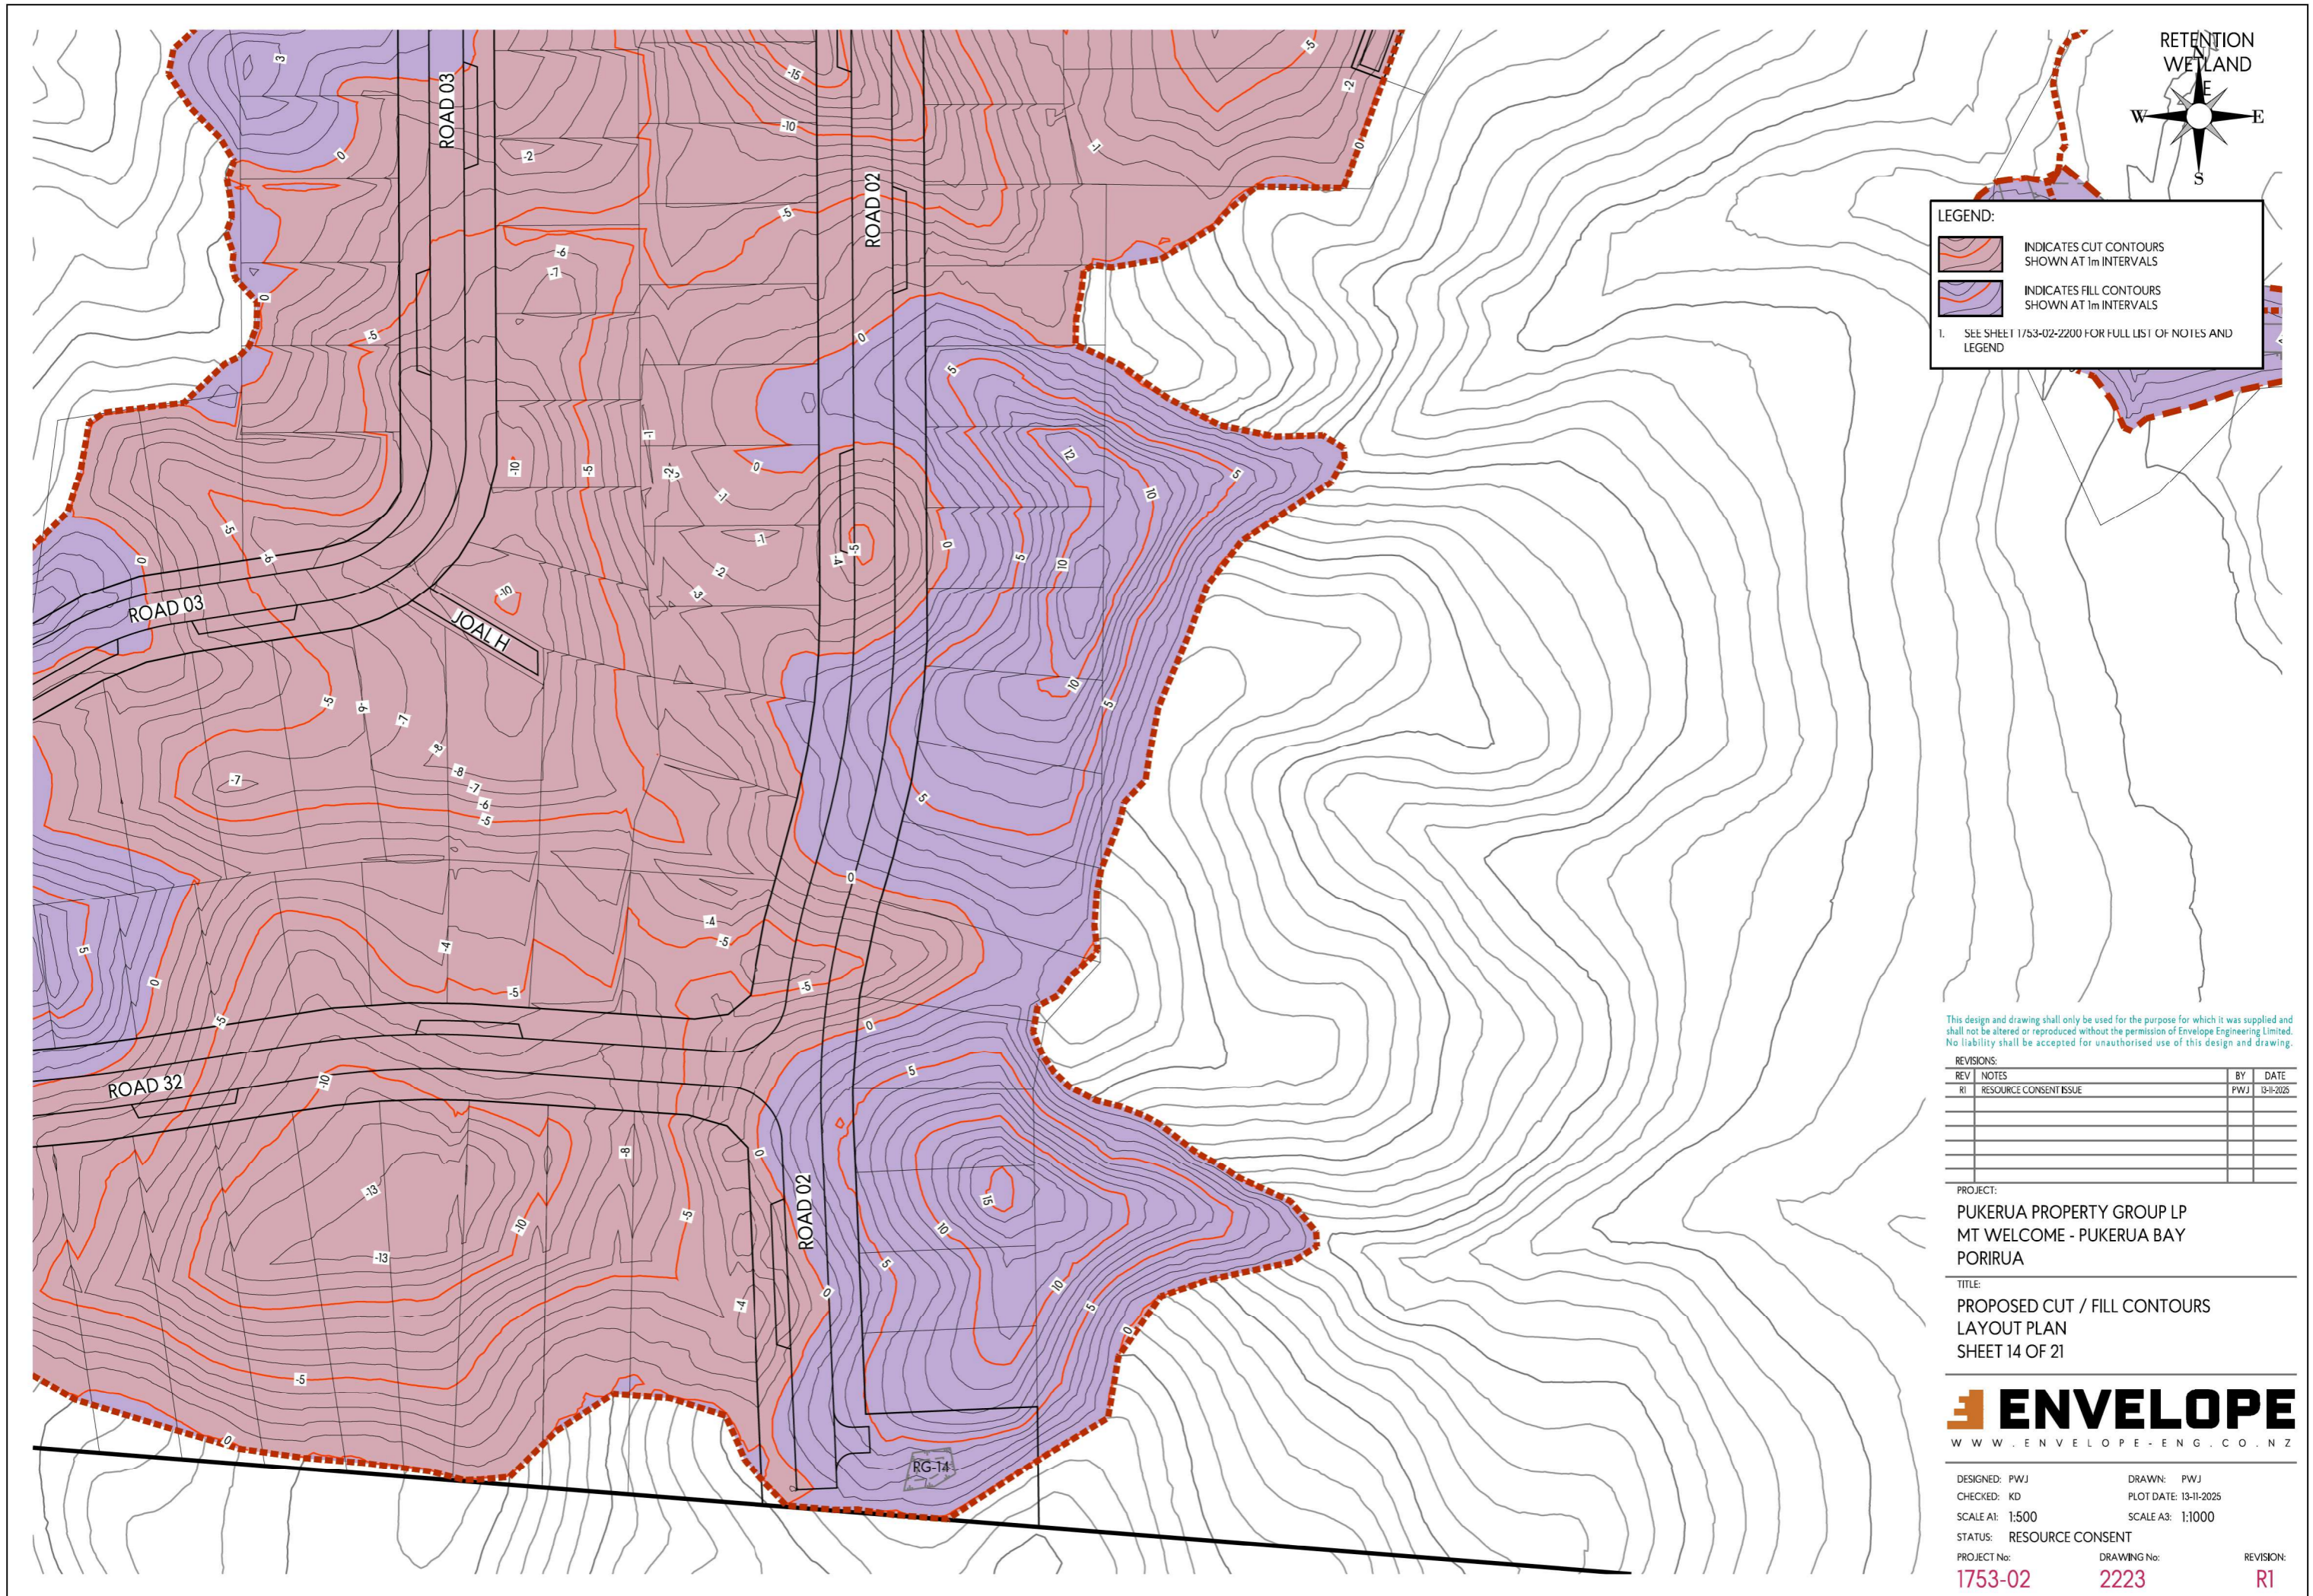

RETENTION WETLAND

LEGEND:

- INDICATES CUT CONTOURS SHOWN AT 1m INTERVALS
- INDICATES FILL CONTOURS SHOWN AT 1m INTERVALS

1. SEE SHEET 1753-02-2200 FOR FULL LIST OF NOTES AND LEGEND

This design and drawing shall only be used for the purpose for which it was supplied and shall not be altered or reproduced without the permission of Envelope Engineering Limited. No liability shall be accepted for unauthorised use of this design and drawing.

REVISIONS:


REV	NOTES	BY	DATE
R1	RESOURCE CONSENT ISSUE	PWJ	13-11-2025

PROJECT:
 PUKERUA PROPERTY GROUP LP
 MT WELCOME - PUKERUA BAY
 PORIRUA



TITLE:
 PROPOSED CUT / FILL CONTOURS
 LAYOUT PLAN
 SHEET 14 OF 21




DESIGNED: PWJ DRAWN: PWJ
 CHECKED: KD PLOT DATE: 13-11-2025
 SCALE A1: 1:500 SCALE A3: 1:1000
 STATUS: RESOURCE CONSENT
 PROJECT No: **1753-02** DRAWING No: **2223** REVISION: **R1**

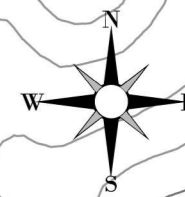

LEGEND:

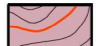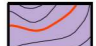-  INDICATES CUT CONTOURS SHOWN AT 1m INTERVALS
-  INDICATES FILL CONTOURS SHOWN AT 1m INTERVALS

1. SEE SHEET 1753-02-2200 FOR FULL LIST OF NOTES AND LEGEND

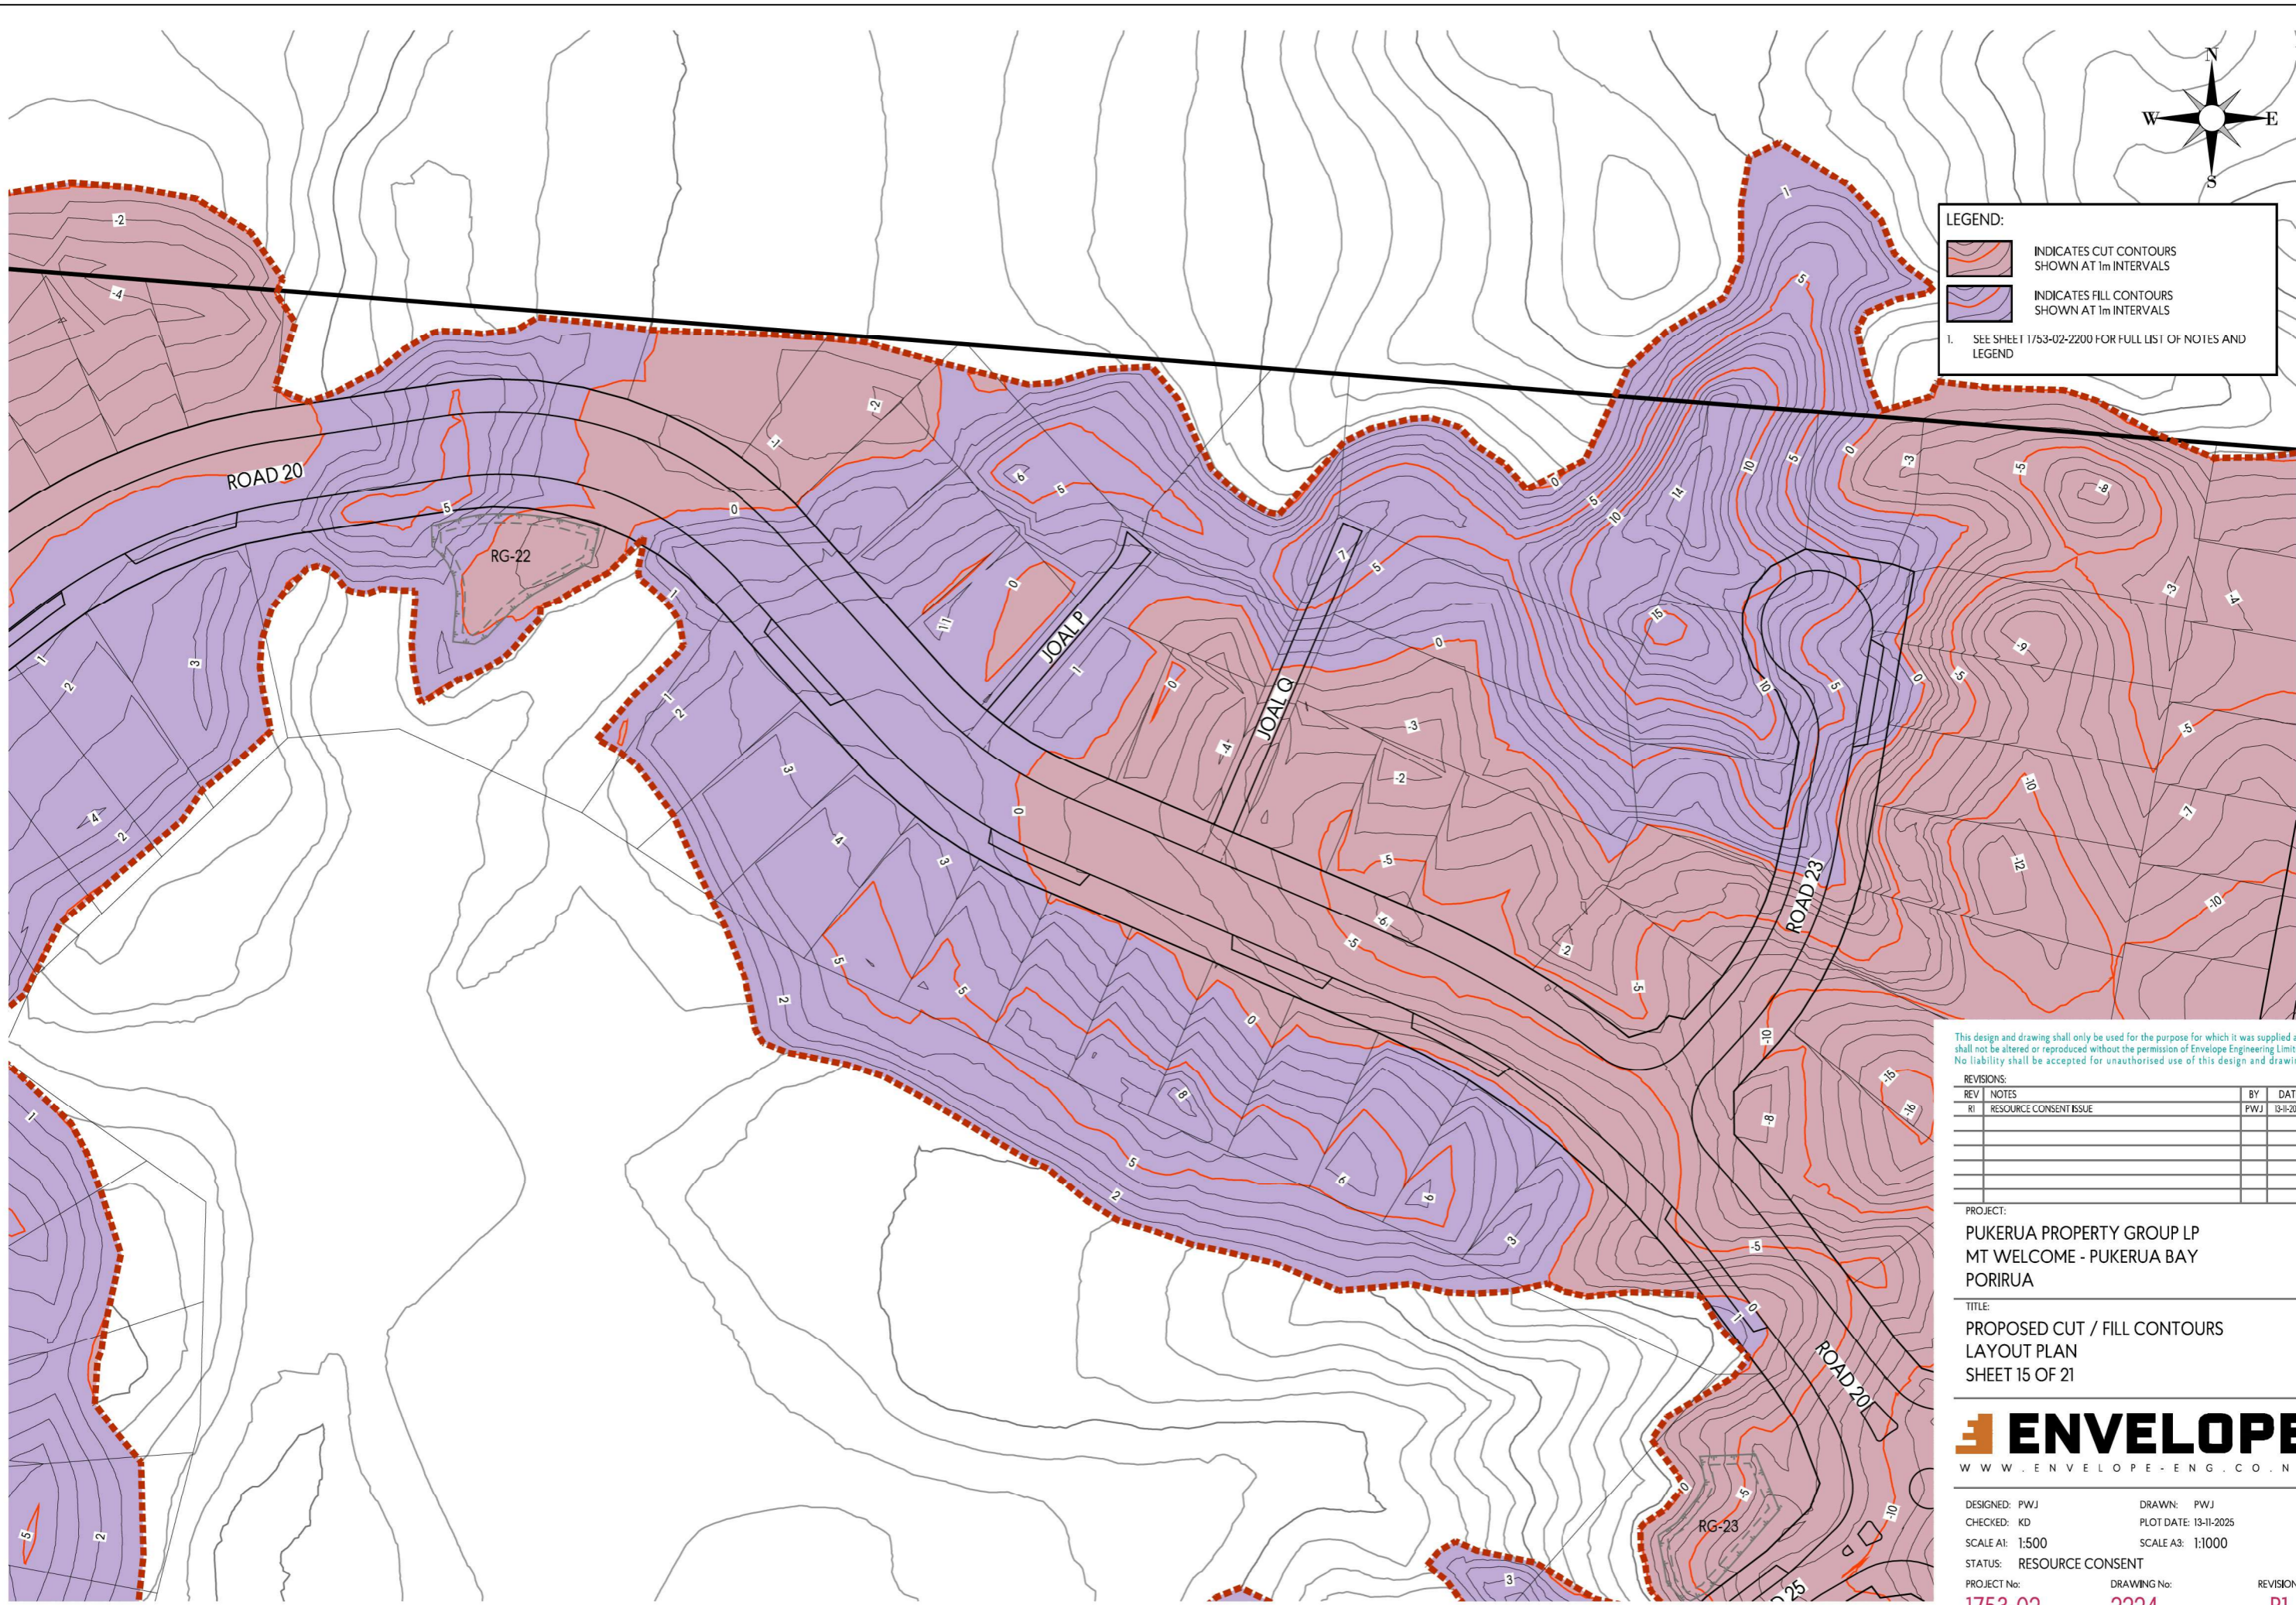

This design and drawing shall only be used for the purpose for which it was supplied and shall not be altered or reproduced without the permission of Envelope Engineering Limited. No liability shall be accepted for unauthorised use of this design and drawing.

REVISIONS:


REV	NOTES	BY	DATE
R1	RESOURCE CONSENT ISSUE	PWJ	13-11-2025

PROJECT:
PUKERUA PROPERTY GROUP LP
MT WELCOME - PUKERUA BAY
PORIRUA

TITLE:
PROPOSED CUT / FILL CONTOURS
LAYOUT PLAN
SHEET 15 OF 21




DESIGNED: PWJ DRAWN: PWJ
CHECKED: KD PLOT DATE: 13-11-2025
SCALE A1: 1:500 SCALE A3: 1:1000
STATUS: RESOURCE CONSENT
PROJECT No: 1753-02 DRAWING No: 2224 REVISION: R1

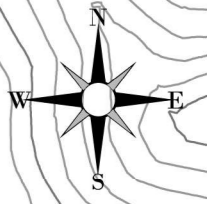

LEGEND:

- INDICATES CUT CONTOURS SHOWN AT 1m INTERVALS
- INDICATES FILL CONTOURS SHOWN AT 1m INTERVALS

1. SEE SHEET 1753-02-2200 FOR FULL LIST OF NOTES AND LEGEND

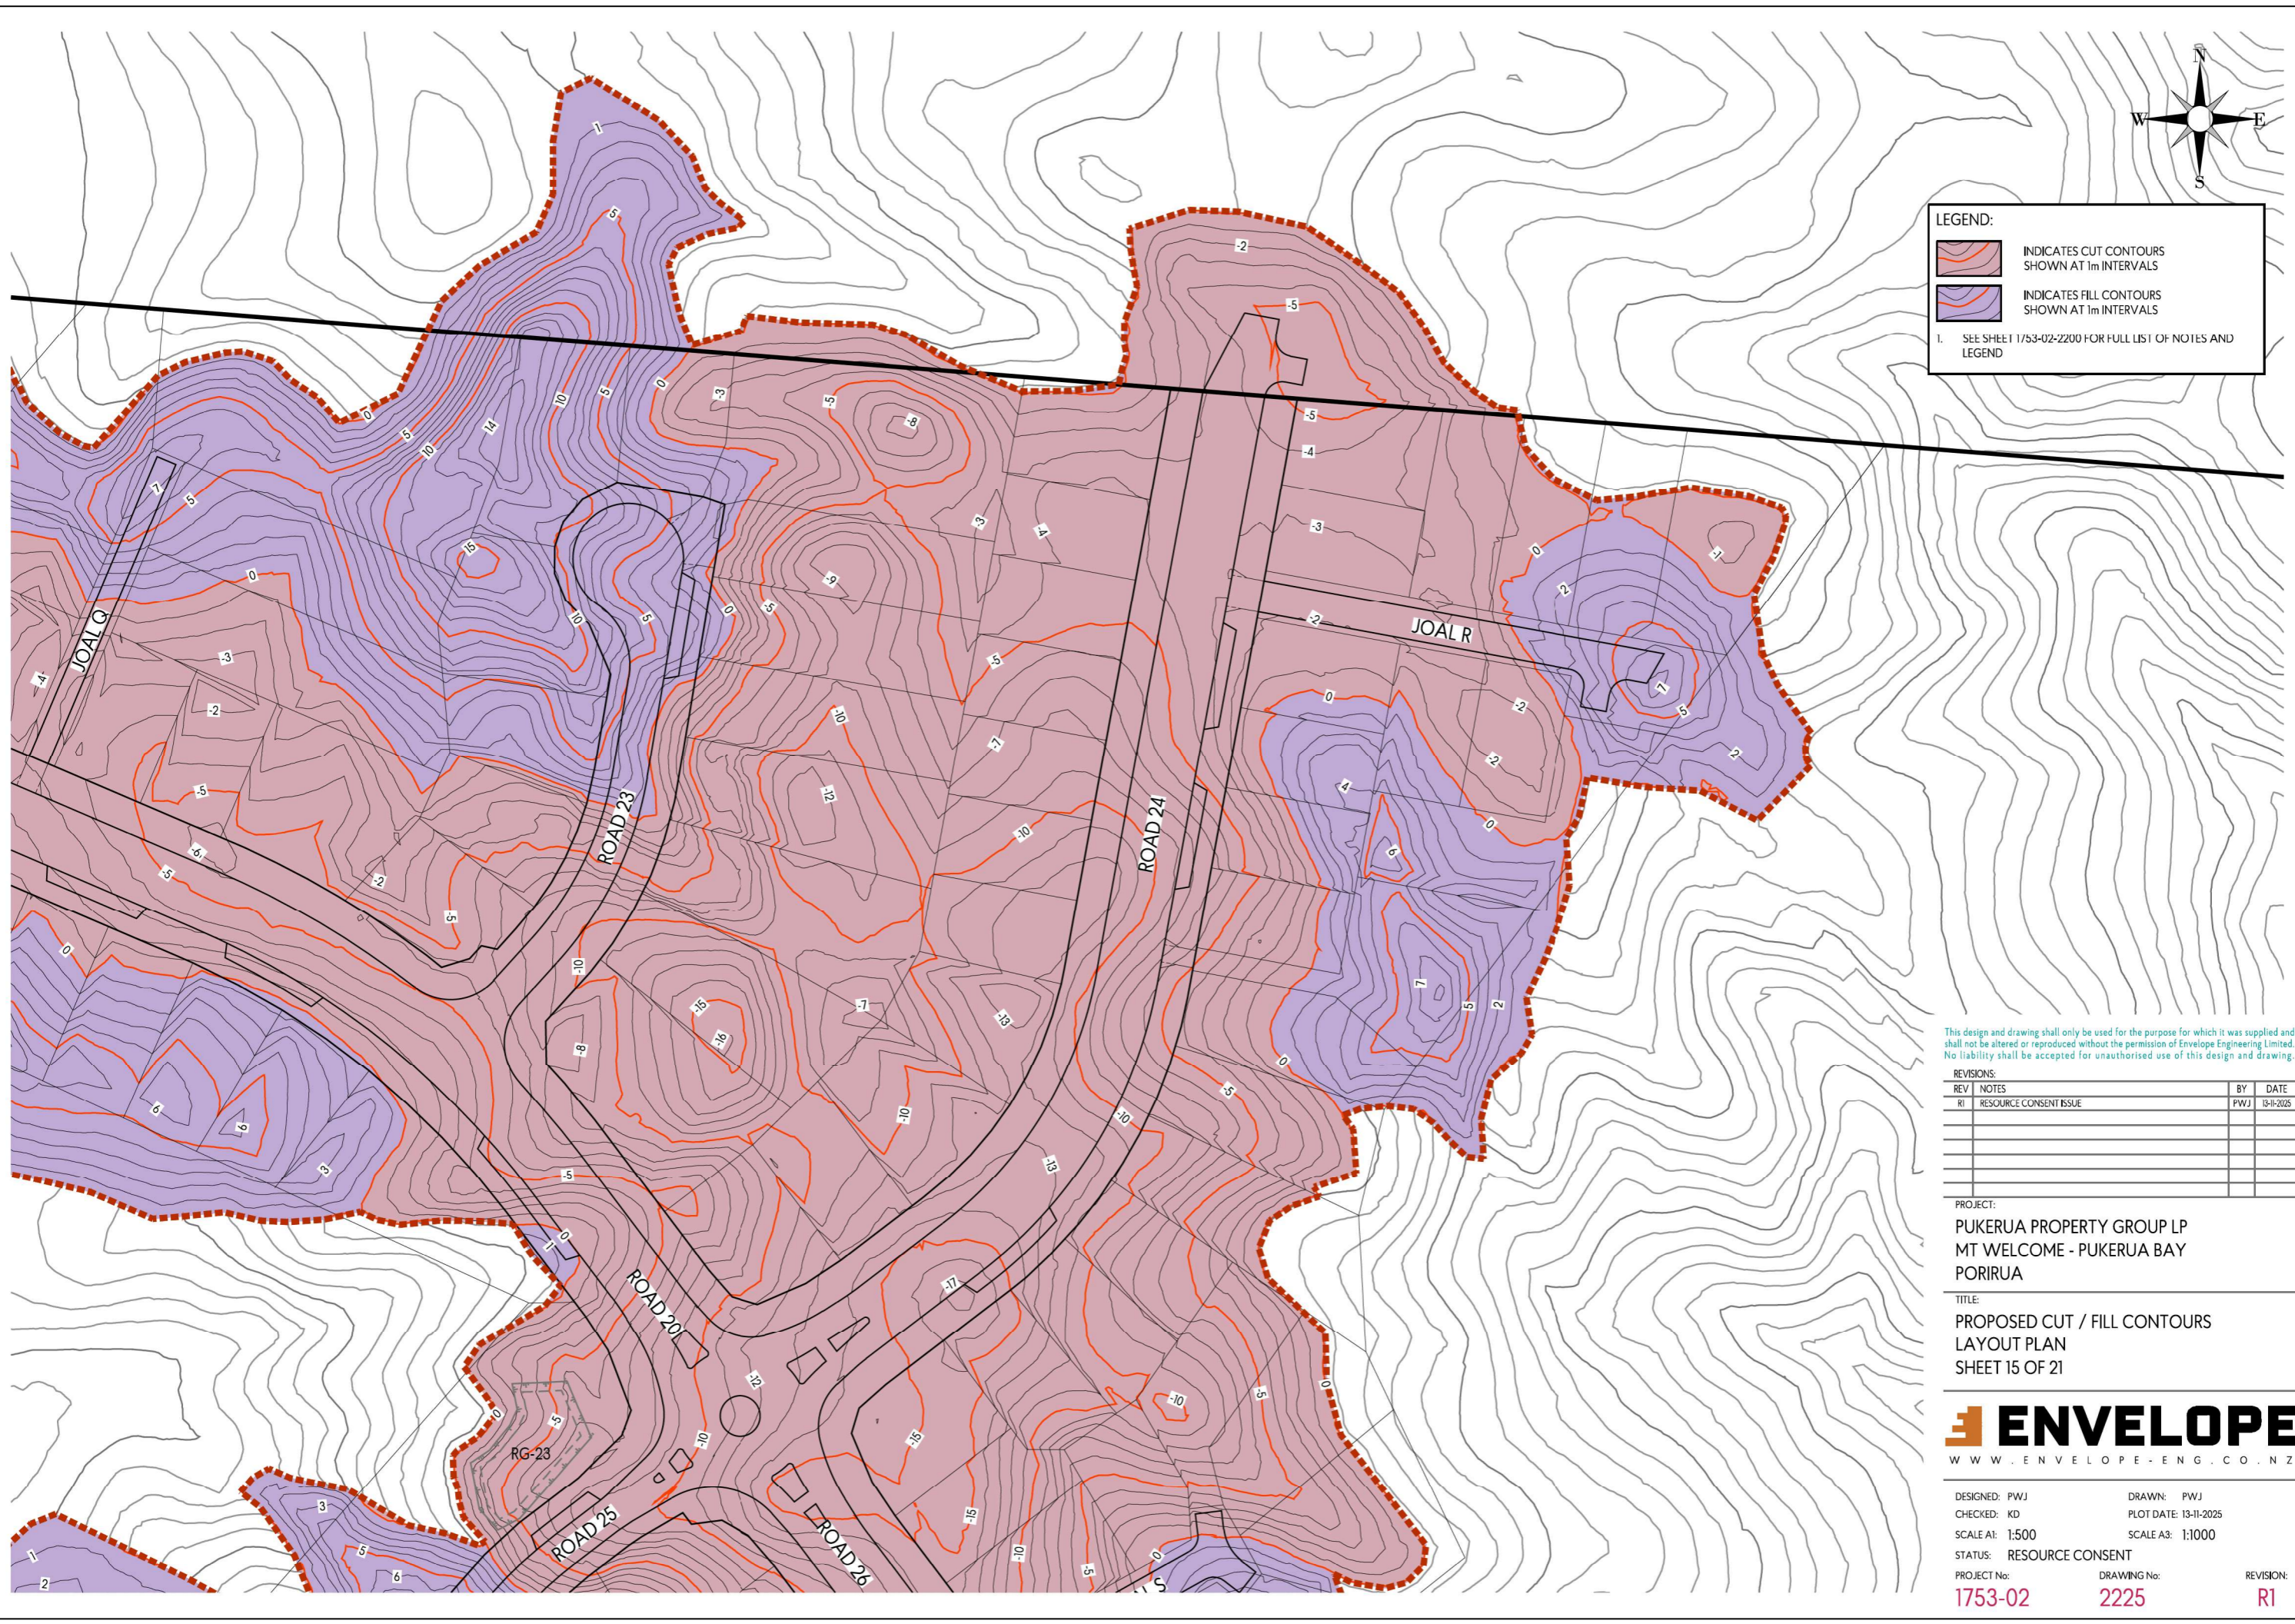

This design and drawing shall only be used for the purpose for which it was supplied and shall not be altered or reproduced without the permission of Envelope Engineering Limited. No liability shall be accepted for unauthorised use of this design and drawing.

REVISIONS:


REV	NOTES	BY	DATE
R1	RESOURCE CONSENT ISSUE	PWJ	13-11-2025

PROJECT:
 PUKERUA PROPERTY GROUP LP
 MT WELCOME - PUKERUA BAY
 PORIRUA

TITLE:
 PROPOSED CUT / FILL CONTOURS
 LAYOUT PLAN
 SHEET 15 OF 21



DESIGNED: PWJ DRAWN: PWJ
 CHECKED: KD PLOT DATE: 13-11-2025
 SCALE A1: 1:500 SCALE A3: 1:1000
 STATUS: RESOURCE CONSENT
 PROJECT No: 1753-02 DRAWING No: 2225 REVISION: R1

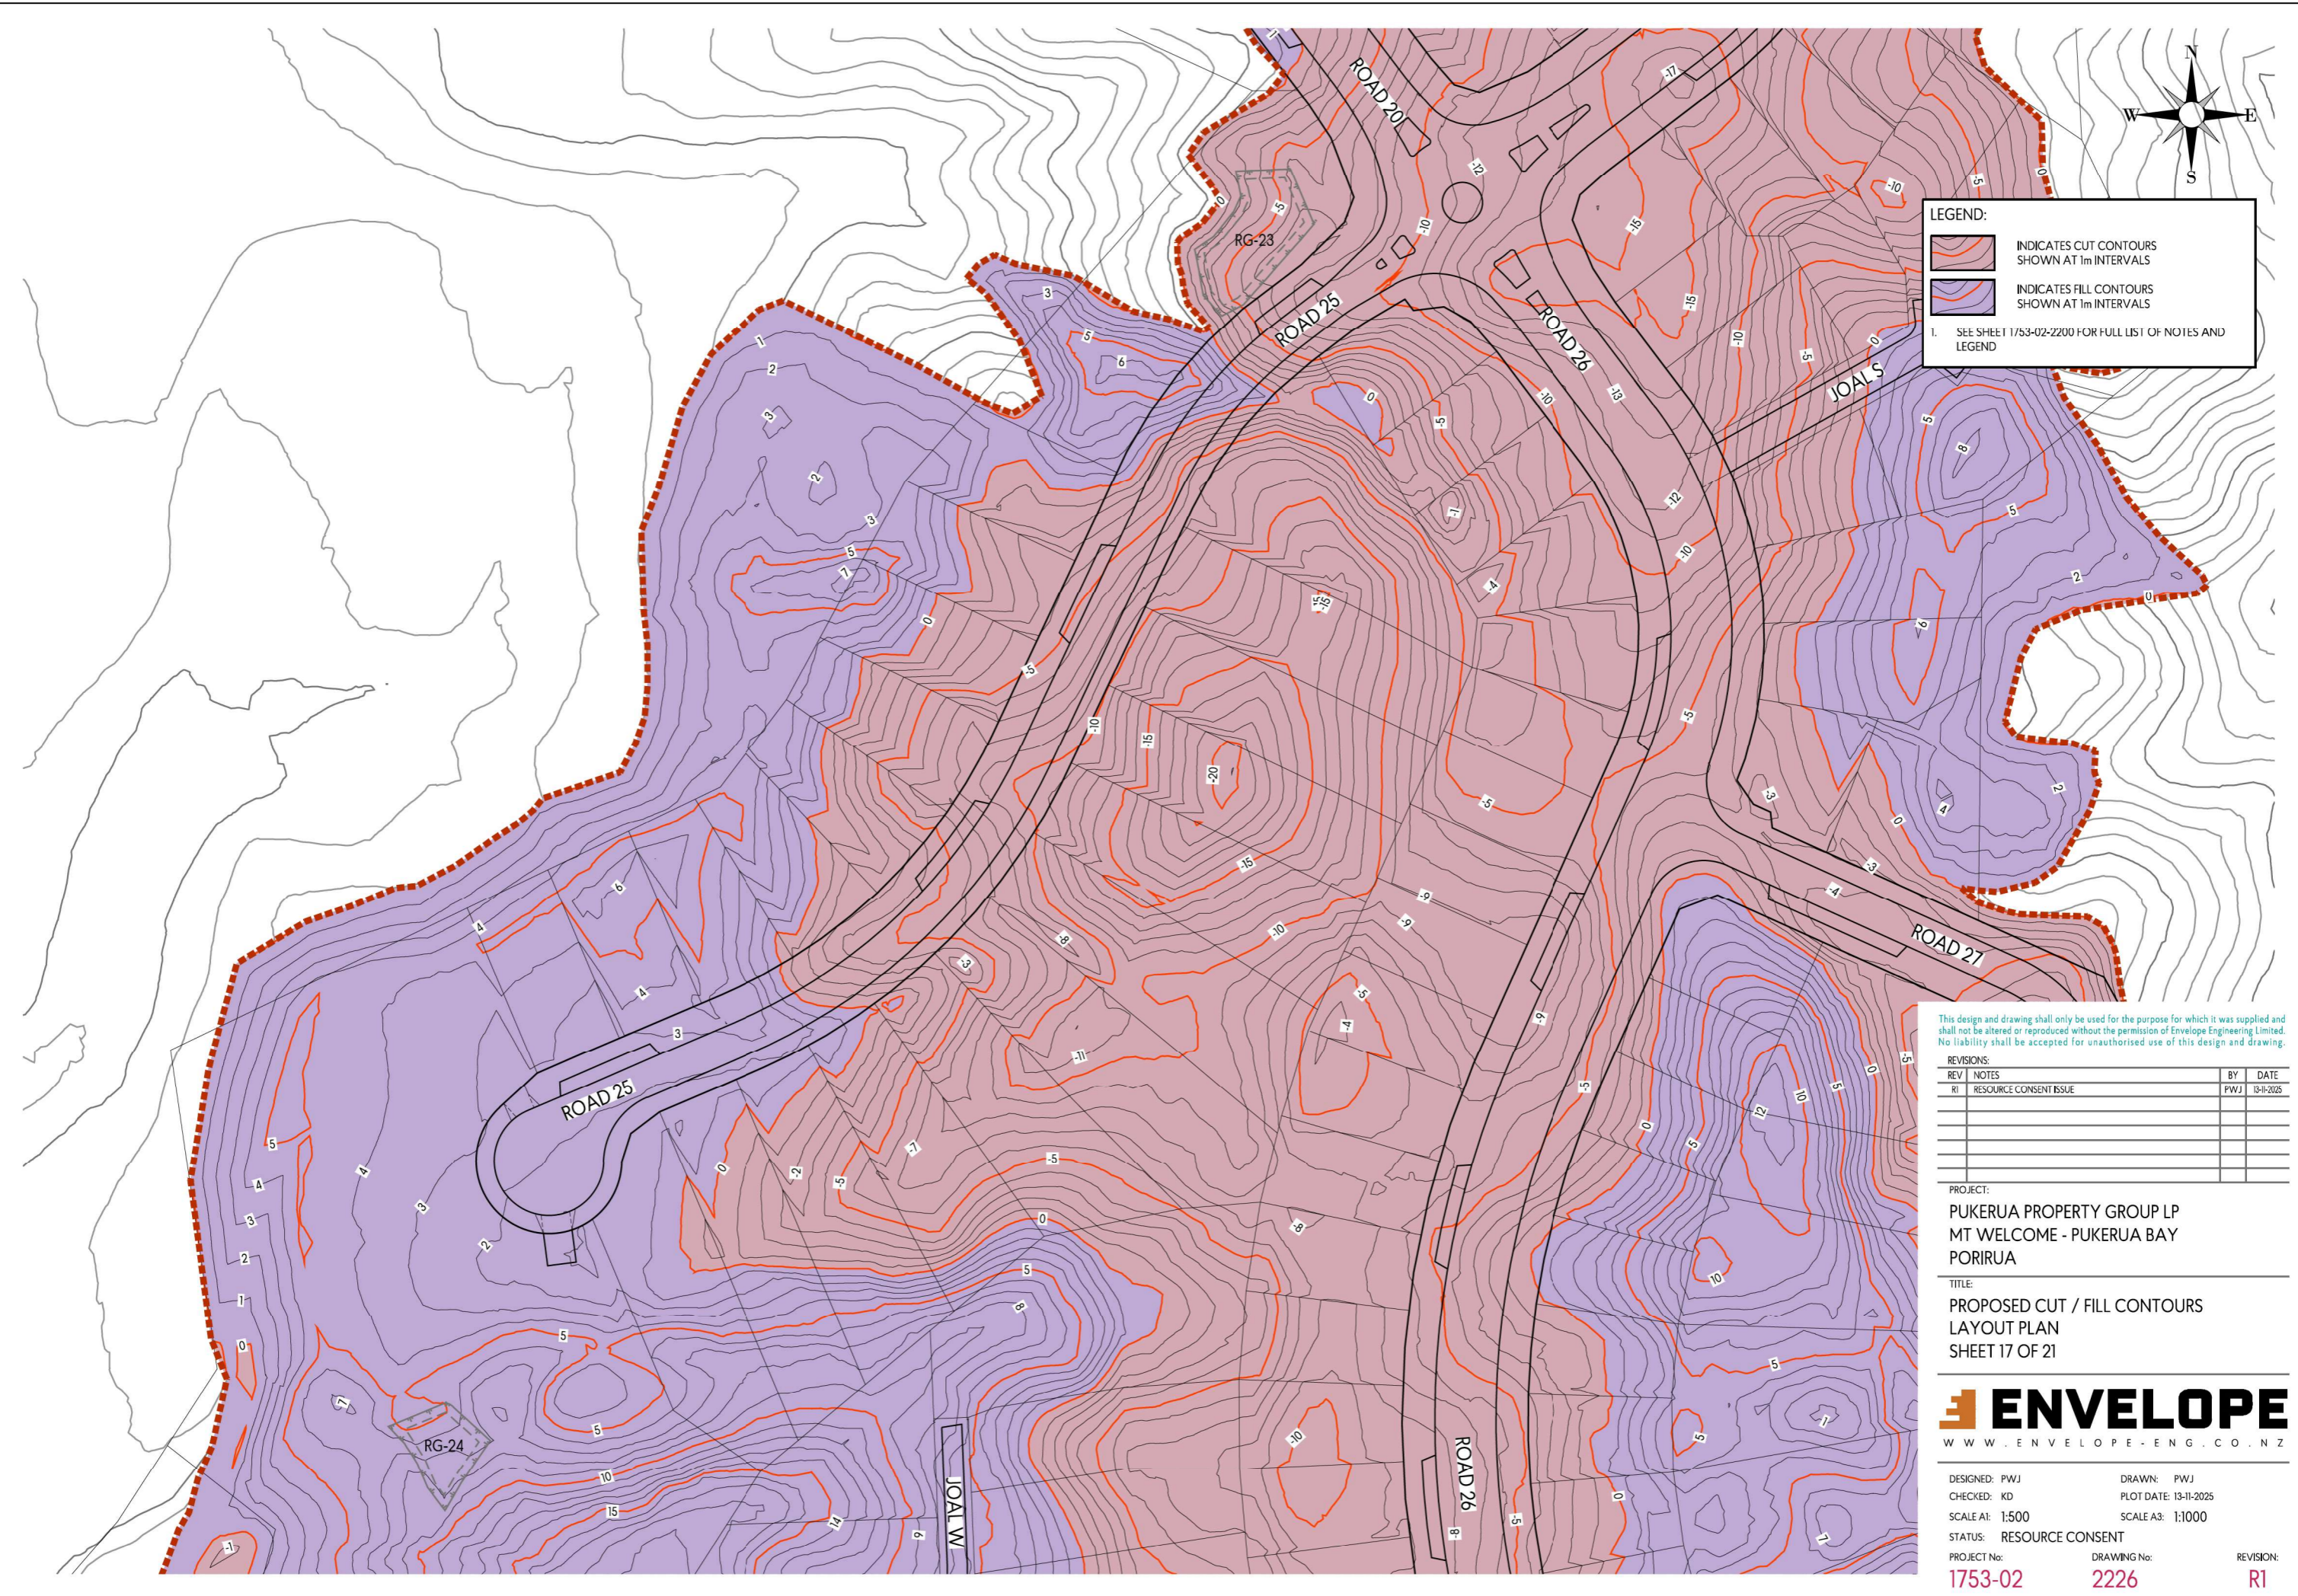

LEGEND:

- INDICATES CUT CONTOURS SHOWN AT 1m INTERVALS
- INDICATES FILL CONTOURS SHOWN AT 1m INTERVALS

1. SEE SHEET 17/53-02-2200 FOR FULL LIST OF NOTES AND LEGEND

This design and drawing shall only be used for the purpose for which it was supplied and shall not be altered or reproduced without the permission of Envelope Engineering Limited. No liability shall be accepted for unauthorised use of this design and drawing.


REVISIONS:			
REV	NOTES	BY	DATE
R1	RESOURCE CONSENT ISSUE	PWJ	13-11-2025

PROJECT:
PUKERUA PROPERTY GROUP LP
MT WELCOME - PUKERUA BAY
PORIRUA

TITLE:
PROPOSED CUT / FILL CONTOURS
LAYOUT PLAN
SHEET 17 OF 21



DESIGNED: PWJ	DRAWN: PWJ	REVISION:
CHECKED: KD	PLOT DATE: 13-11-2025	R1
SCALE A1: 1:500	SCALE A3: 1:1000	
STATUS: RESOURCE CONSENT		
PROJECT No: 1753-02	DRAWING No: 2226	

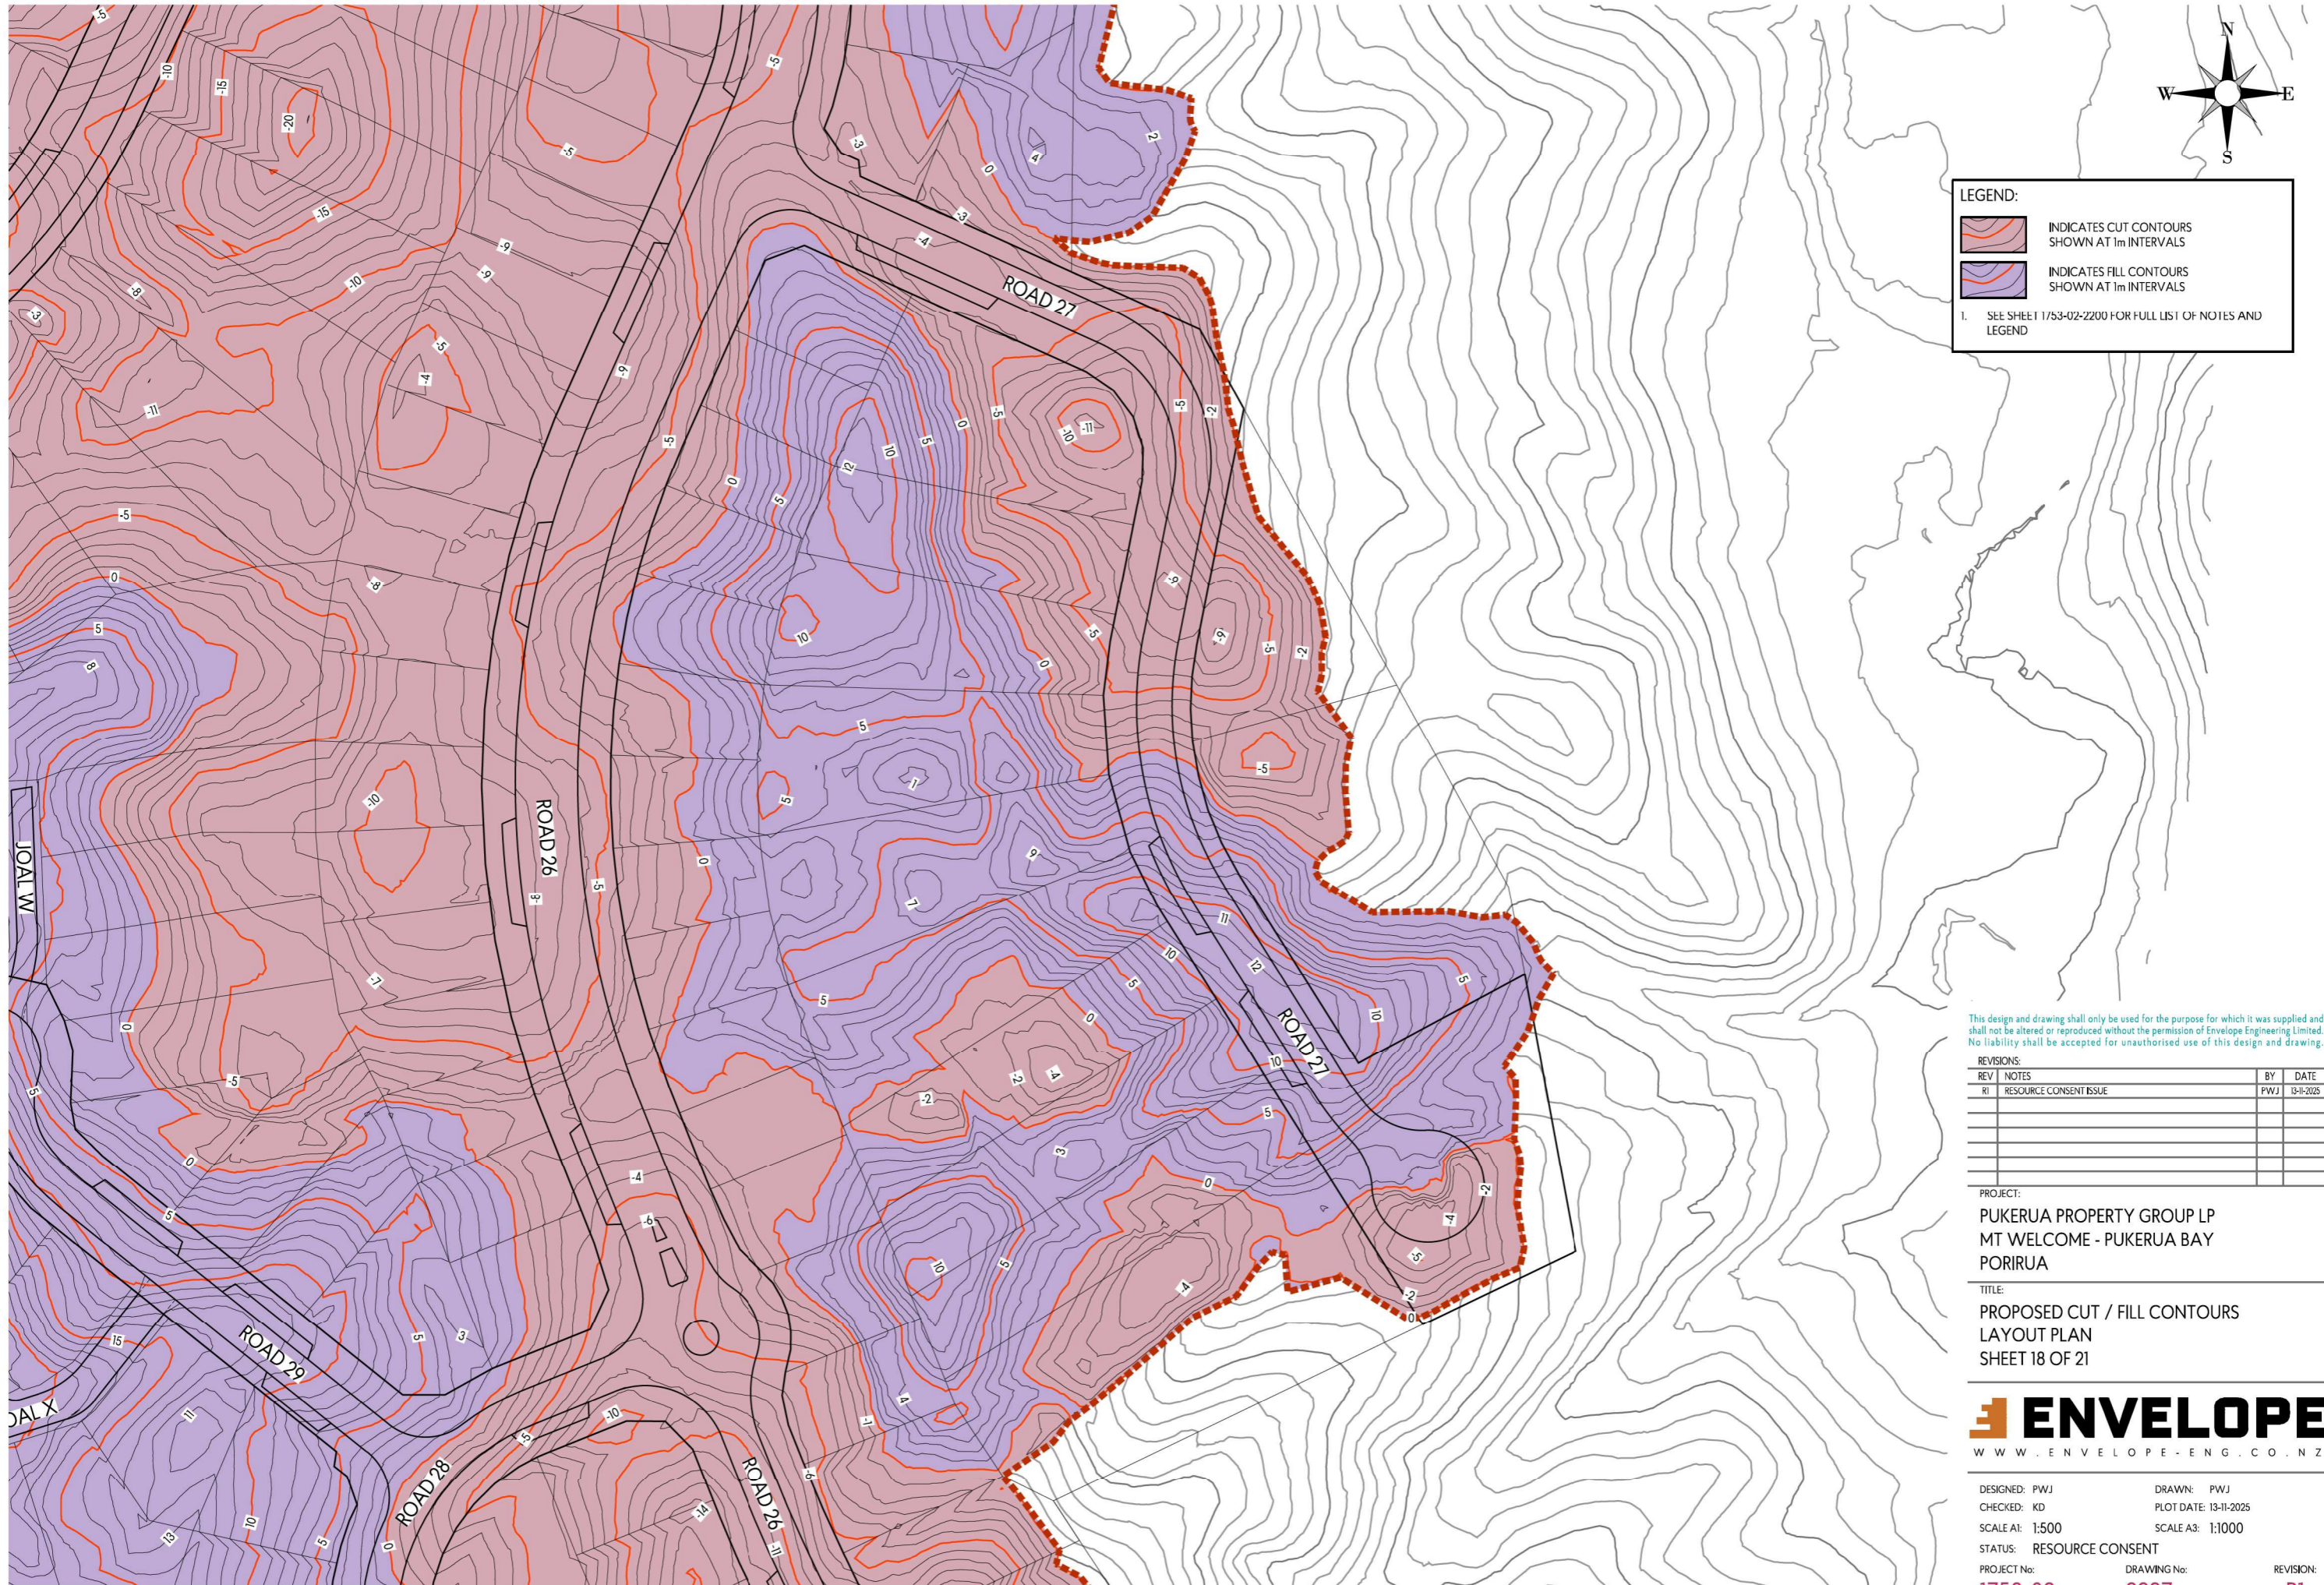

LEGEND:

- INDICATES CUT CONTOURS SHOWN AT 1m INTERVALS
- INDICATES FILL CONTOURS SHOWN AT 1m INTERVALS

1. SEE SHEET 1753-02-2200 FOR FULL LIST OF NOTES AND LEGEND

This design and drawing shall only be used for the purpose for which it was supplied and shall not be altered or reproduced without the permission of Envelope Engineering Limited. No liability shall be accepted for unauthorised use of this design and drawing.

REVISIONS:

REV	NOTES	BY	DATE
R1	RESOURCE CONSENT ISSUE	PWJ	13-11-2025

PROJECT:
 PUKERUA PROPERTY GROUP LP
 MT WELCOME - PUKERUA BAY
 PORIRUA


TITLE:
 PROPOSED CUT / FILL CONTOURS
 LAYOUT PLAN
 SHEET 18 OF 21



DESIGNED: PWJ
 CHECKED: KD
 SCALE A1: 1:500
 STATUS: RESOURCE CONSENT
 PROJECT No: 1753-02

DRAWN: PWJ
 PLOT DATE: 13-11-2025
 SCALE A3: 1:1000
 DRAWING No: 2227

REVISION: R1

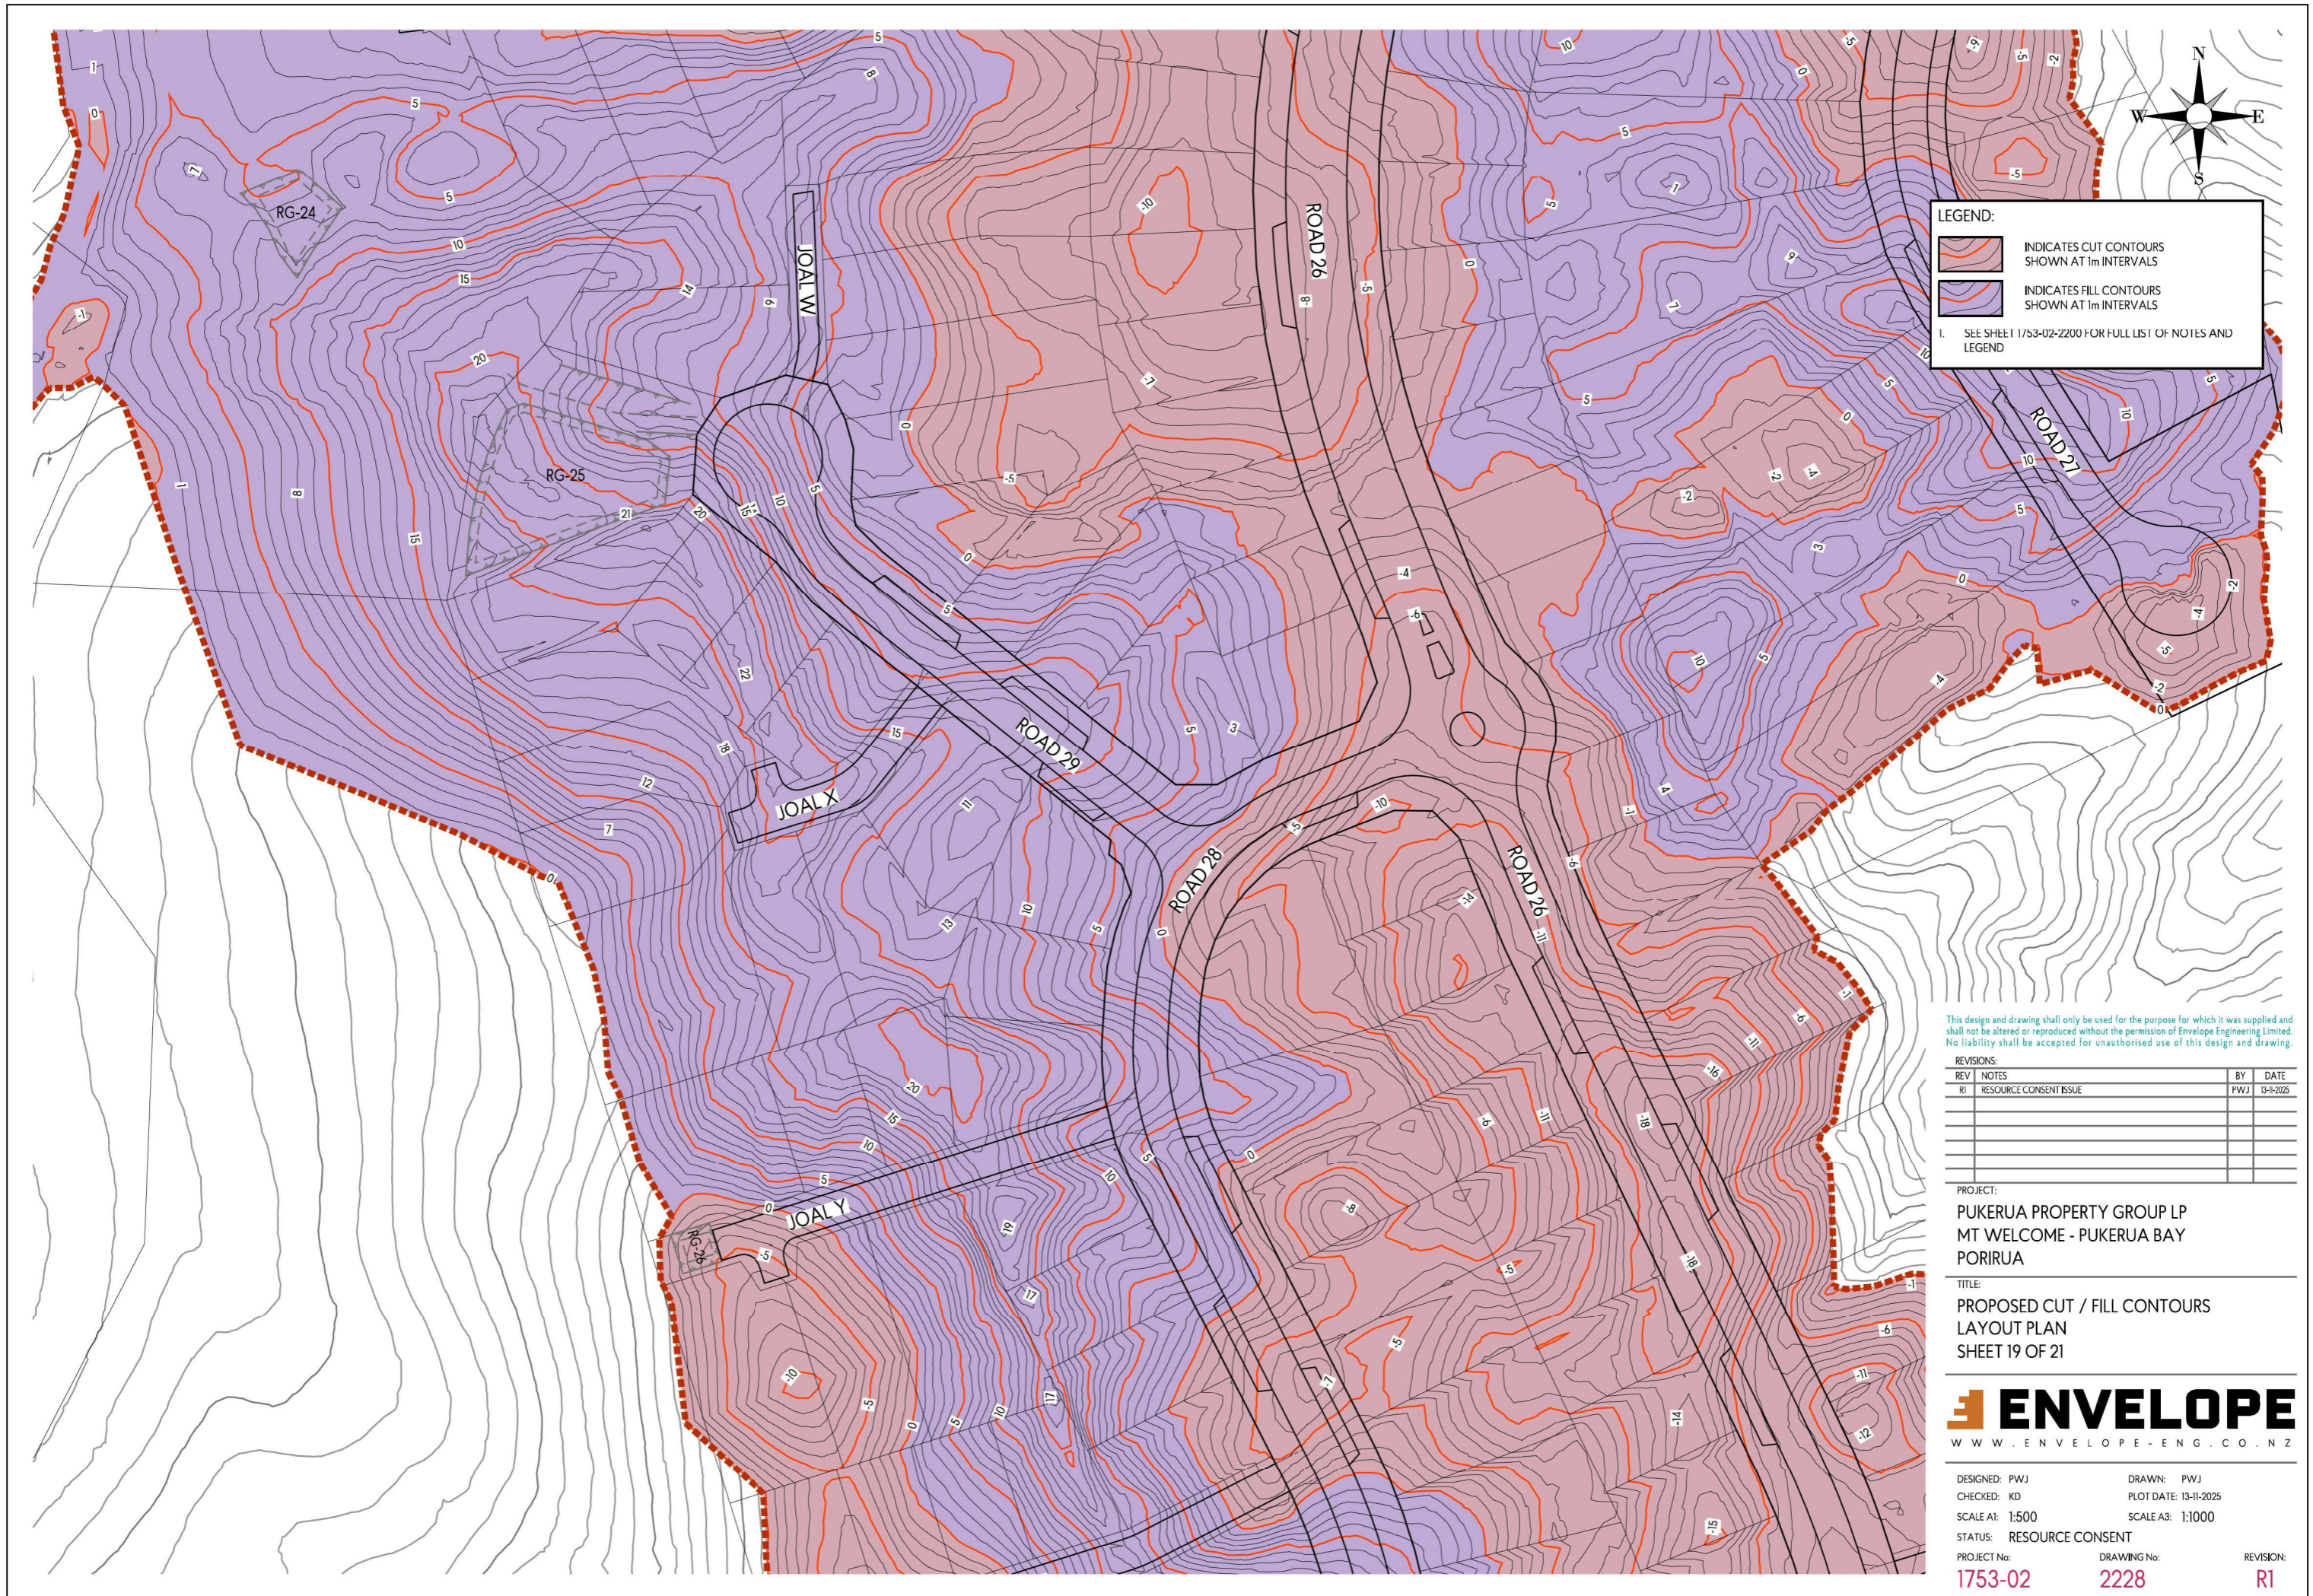

LEGEND:

- INDICATES CUT CONTOURS SHOWN AT 1m INTERVALS
- INDICATES FILL CONTOURS SHOWN AT 1m INTERVALS

1. SEE SHEET 1753-02-2200 FOR FULL LIST OF NOTES AND LEGEND

This design and drawing shall only be used for the purpose for which it was supplied and shall not be altered or reproduced without the permission of Envelope Engineering Limited. No liability shall be accepted for unauthorised use of this design and drawing.

REVISIONS:



REV	NOTES	BY	DATE
R1	RESOURCE CONSENT ISSUE	PWJ	13-11-2025

PROJECT:
 PUKERUA PROPERTY GROUP LP
 MT WELCOME - PUKERUA BAY
 PORIRUA

TITLE:
 PROPOSED CUT / FILL CONTOURS
 LAYOUT PLAN
 SHEET 19 OF 21



DESIGNED: PWJ DRAWN: PWJ
 CHECKED: KD PLOT DATE: 13-11-2025
 SCALE A1: 1:500 SCALE A3: 1:1000
 STATUS: RESOURCE CONSENT
 PROJECT No: 1753-02 DRAWING No: 2228 REVISION: R1

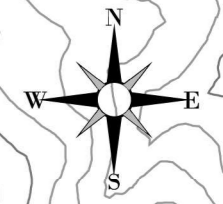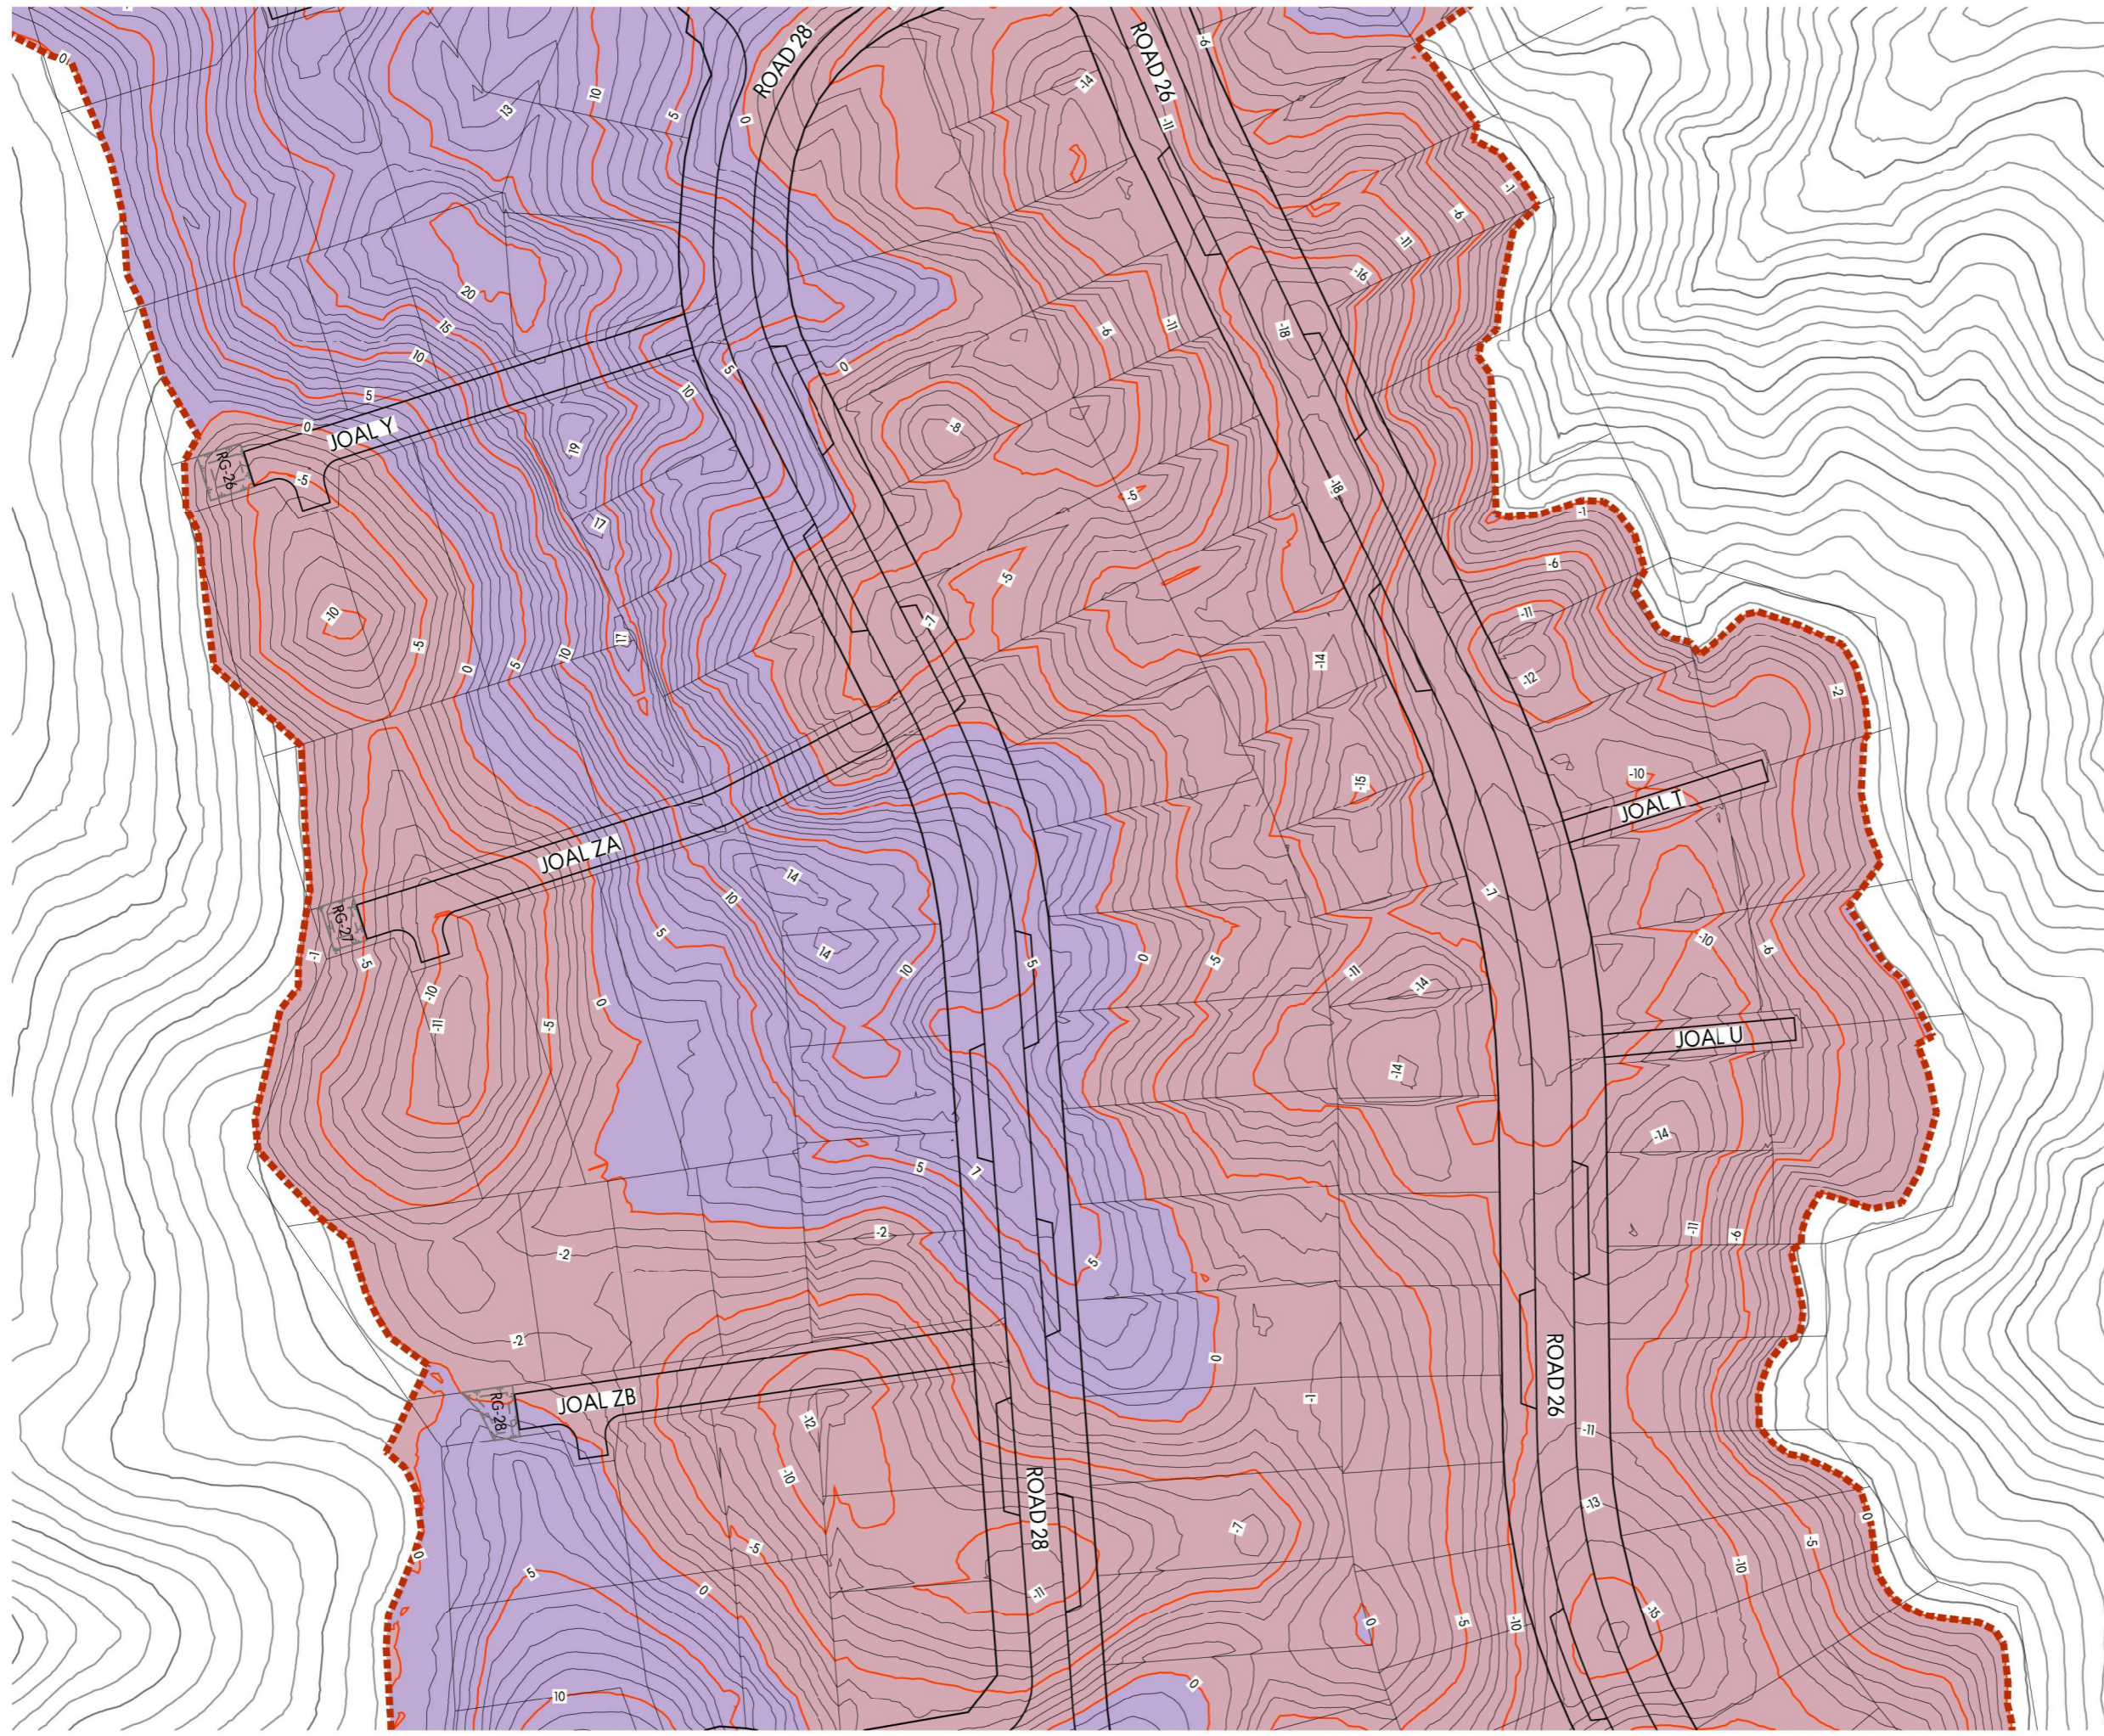

LEGEND:

- INDICATES CUT CONTOURS SHOWN AT 1m INTERVALS
- INDICATES FILL CONTOURS SHOWN AT 1m INTERVALS

1. SEE SHEET 1/53-02-2200 FOR FULL LIST OF NOTES AND LEGEND

This design and drawing shall only be used for the purpose for which it was supplied and shall not be altered or reproduced without the permission of Envelope Engineering Limited. No liability shall be accepted for unauthorised use of this design and drawing.

REVISIONS:


REV	NOTES	BY	DATE
R1	RESOURCE CONSENT ISSUE	PWJ	13-11-2025

PROJECT:
 PUKERUA PROPERTY GROUP LP
 MT WELCOME - PUKERUA BAY
 PORIRUA



TITLE:
 PROPOSED CUT / FILL CONTOURS
 LAYOUT PLAN
 SHEET 20 OF 21



DESIGNED: PWJ DRAWN: PWJ
 CHECKED: KD PLOT DATE: 13-11-2025
 SCALE A1: 1:500 SCALE A3: 1:1000
 STATUS: RESOURCE CONSENT
 PROJECT No: 1753-02 DRAWING No: 2229 REVISION: R1

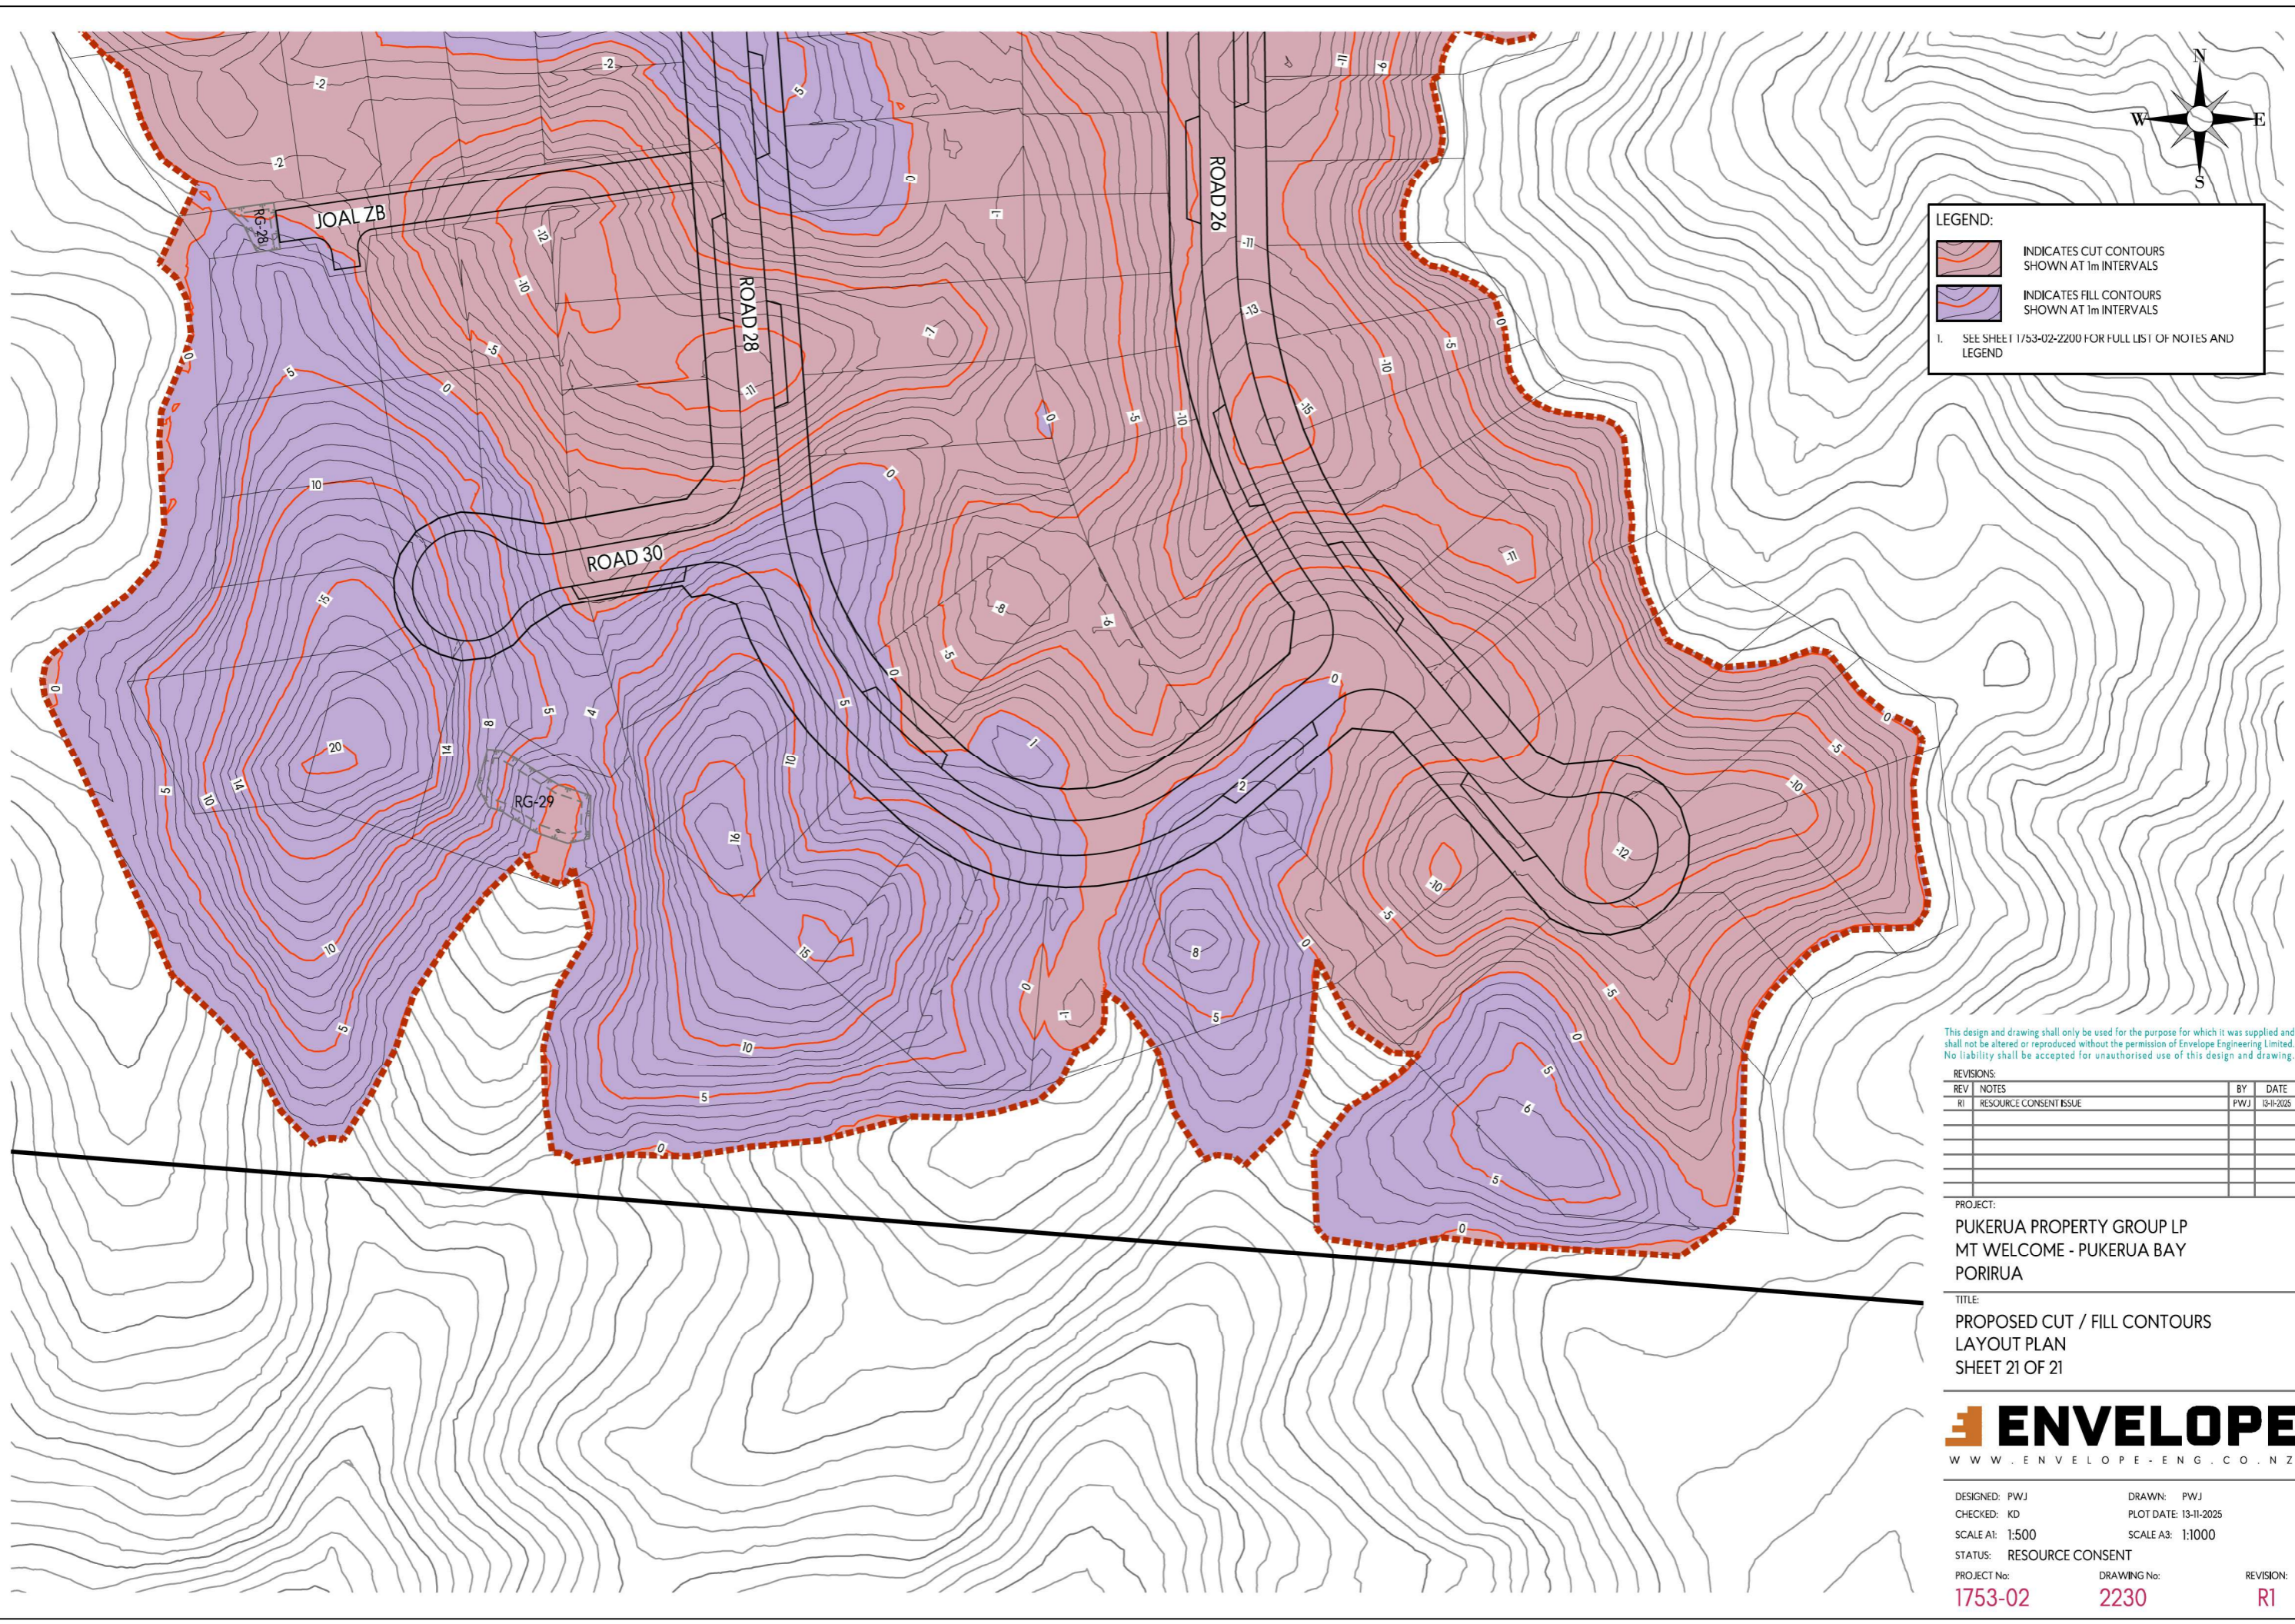

LEGEND:

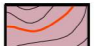-  INDICATES CUT CONTOURS SHOWN AT 1m INTERVALS
-  INDICATES FILL CONTOURS SHOWN AT 1m INTERVALS

1. SEE SHEET 1753-02-2200 FOR FULL LIST OF NOTES AND LEGEND

This design and drawing shall only be used for the purpose for which it was supplied and shall not be altered or reproduced without the permission of Envelope Engineering Limited. No liability shall be accepted for unauthorised use of this design and drawing.

REVISIONS:

REV	NOTES	BY	DATE
R1	RESOURCE CONSENT ISSUE	PWJ	13-11-2025

PROJECT:
 PUKERUA PROPERTY GROUP LP
 MT WELCOME - PUKERUA BAY
 PORIRUA

TITLE:
 PROPOSED CUT / FILL CONTOURS
 LAYOUT PLAN
 SHEET 21 OF 21



DESIGNED: PWJ DRAWN: PWJ
 CHECKED: KD PLOT DATE: 13-11-2025
 SCALE A1: 1:500 SCALE A3: 1:1000
 STATUS: RESOURCE CONSENT
 PROJECT No: 1753-02 DRAWING No: 2230 REVISION: R1