



**WINSTONE**  
AGGREGATES


Part  
B

Boffa Miskell






 
 


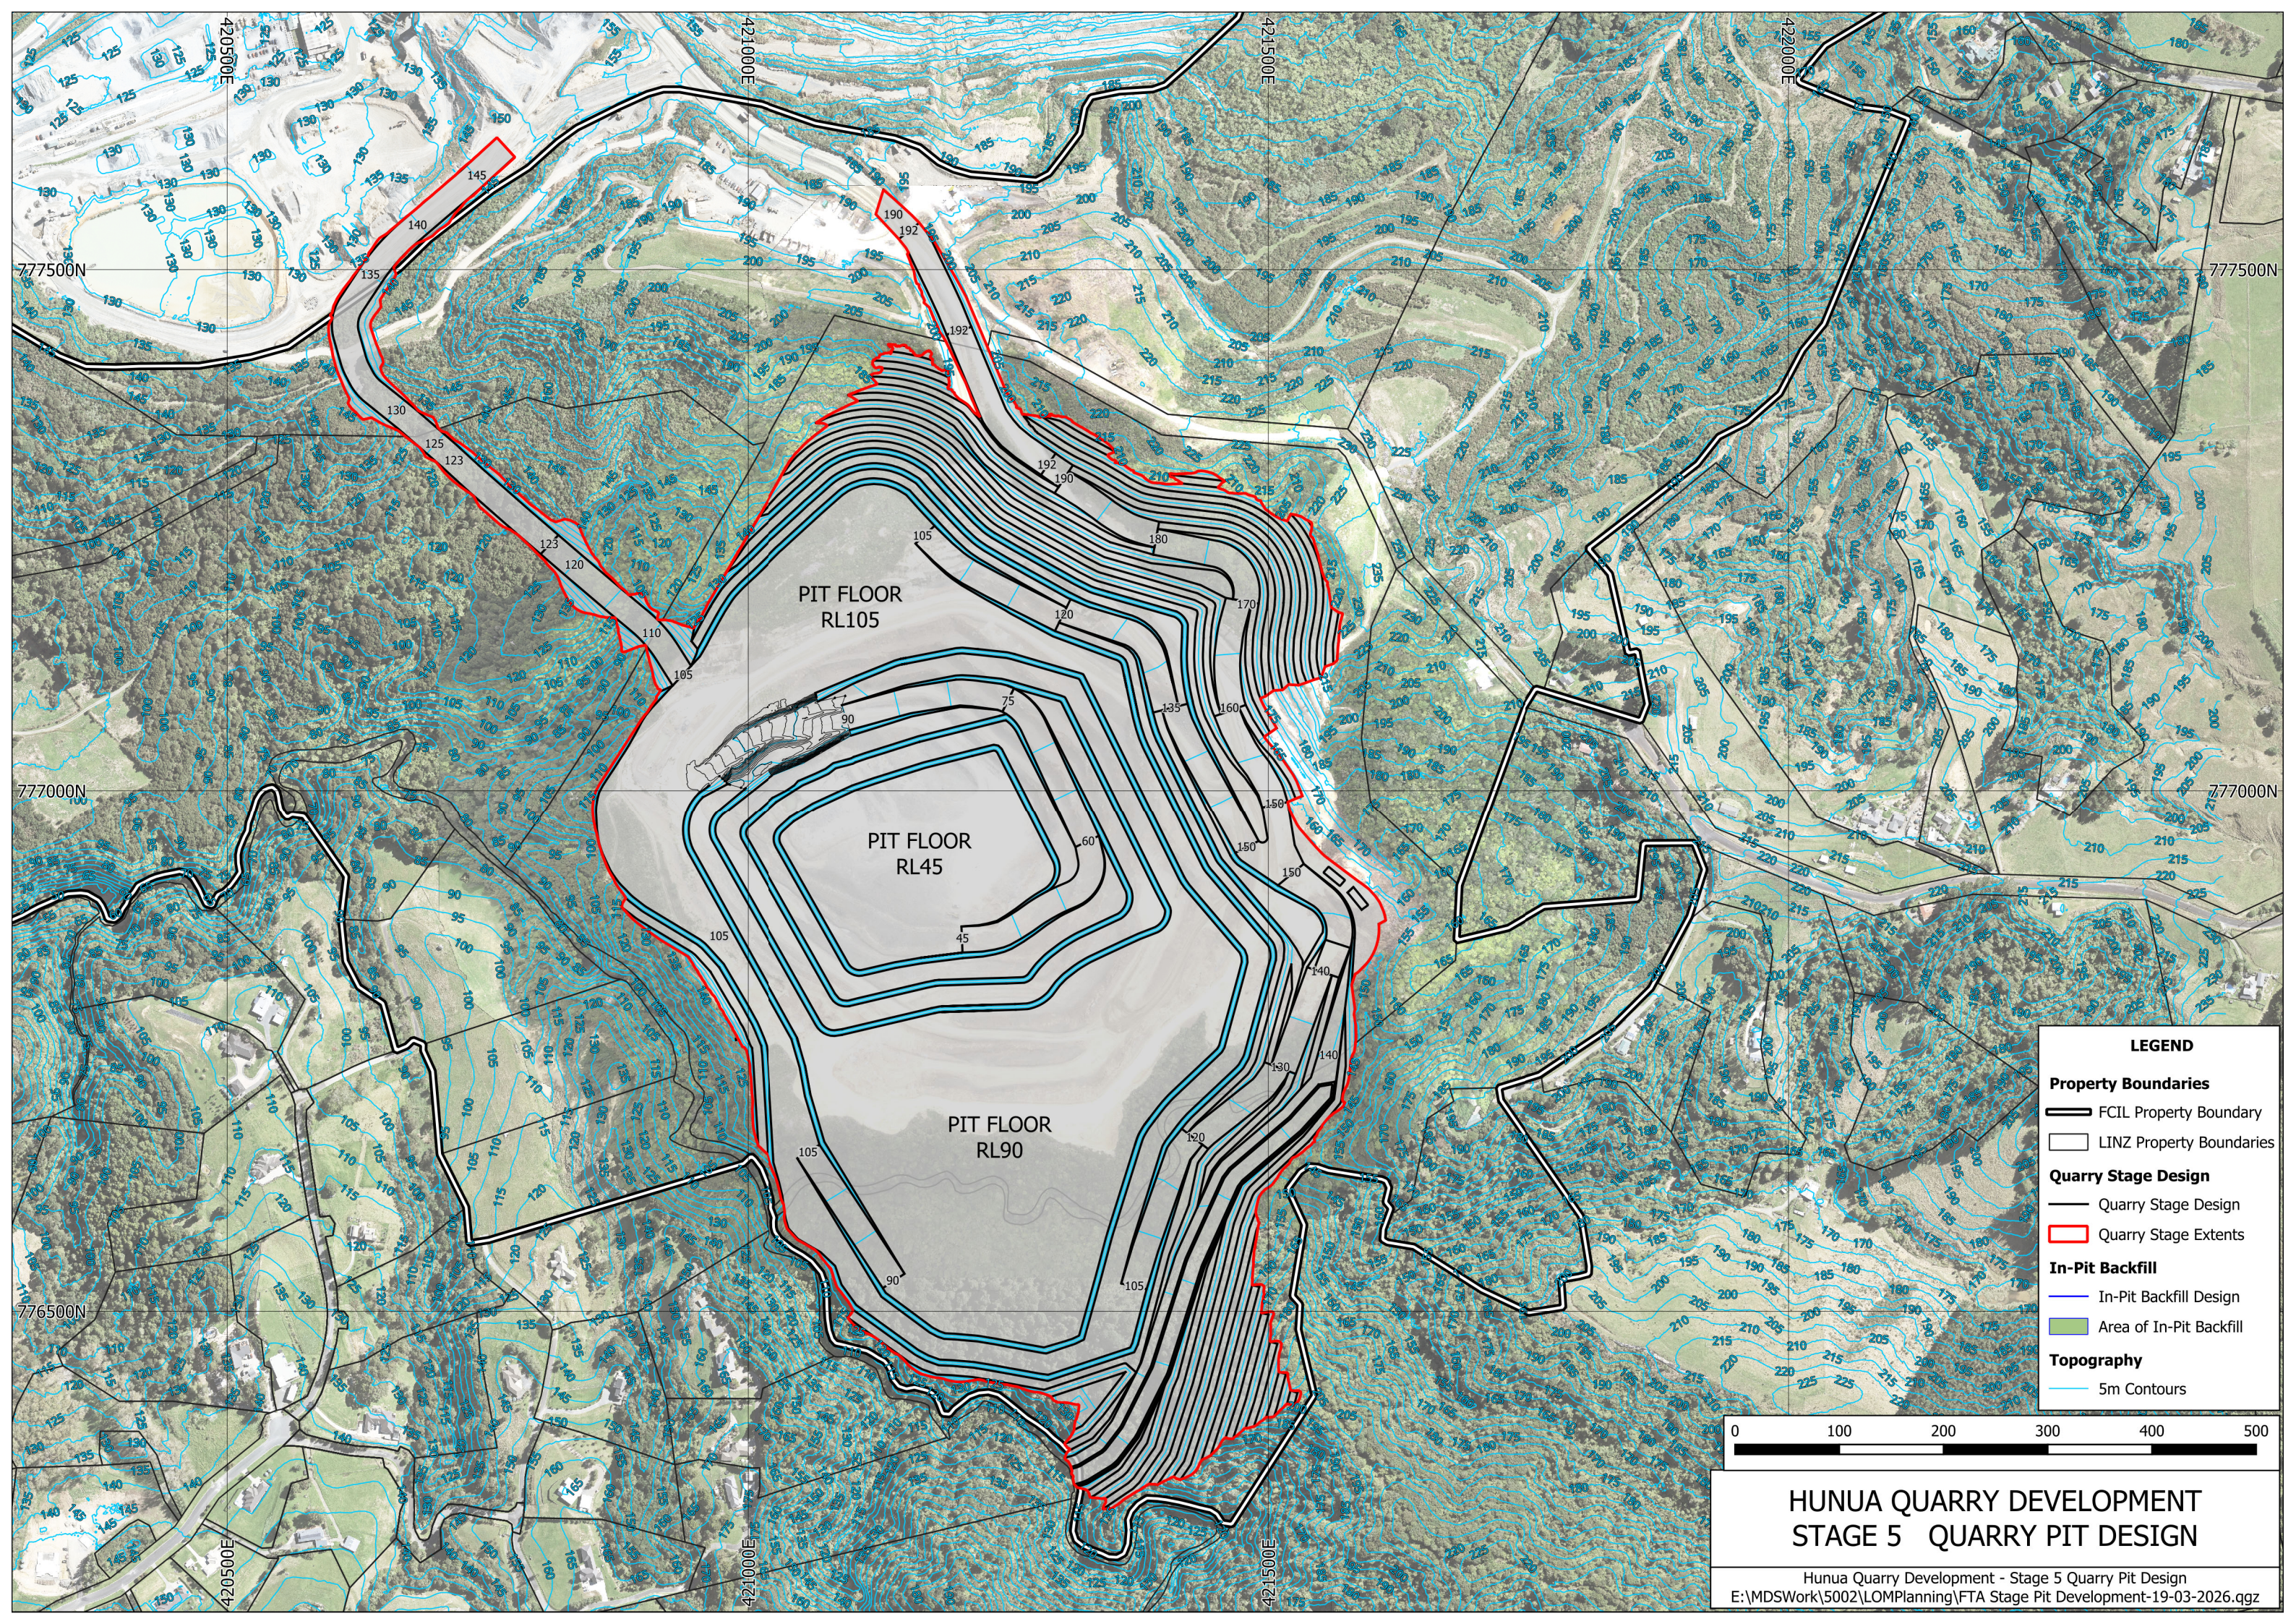
# Appendix B12.3ad

Plans of the Proposal




**LEGEND**

- Property Boundaries**
  -  FCIL Property Boundary
  -  LINZ Property Boundaries
- Quarry Stage Design**
  -  Quarry Stage Design
  -  Quarry Stage Extents
- In-Pit Backfill**
  -  In-Pit Backfill Design
  -  Area of In-Pit Backfill
- Topography**
  -  5m Contours

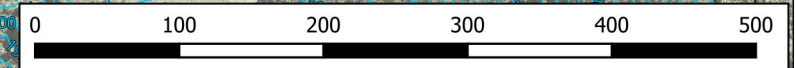


**HUNUA QUARRY DEVELOPMENT  
STAGE 5 QUARRY PIT DESIGN**

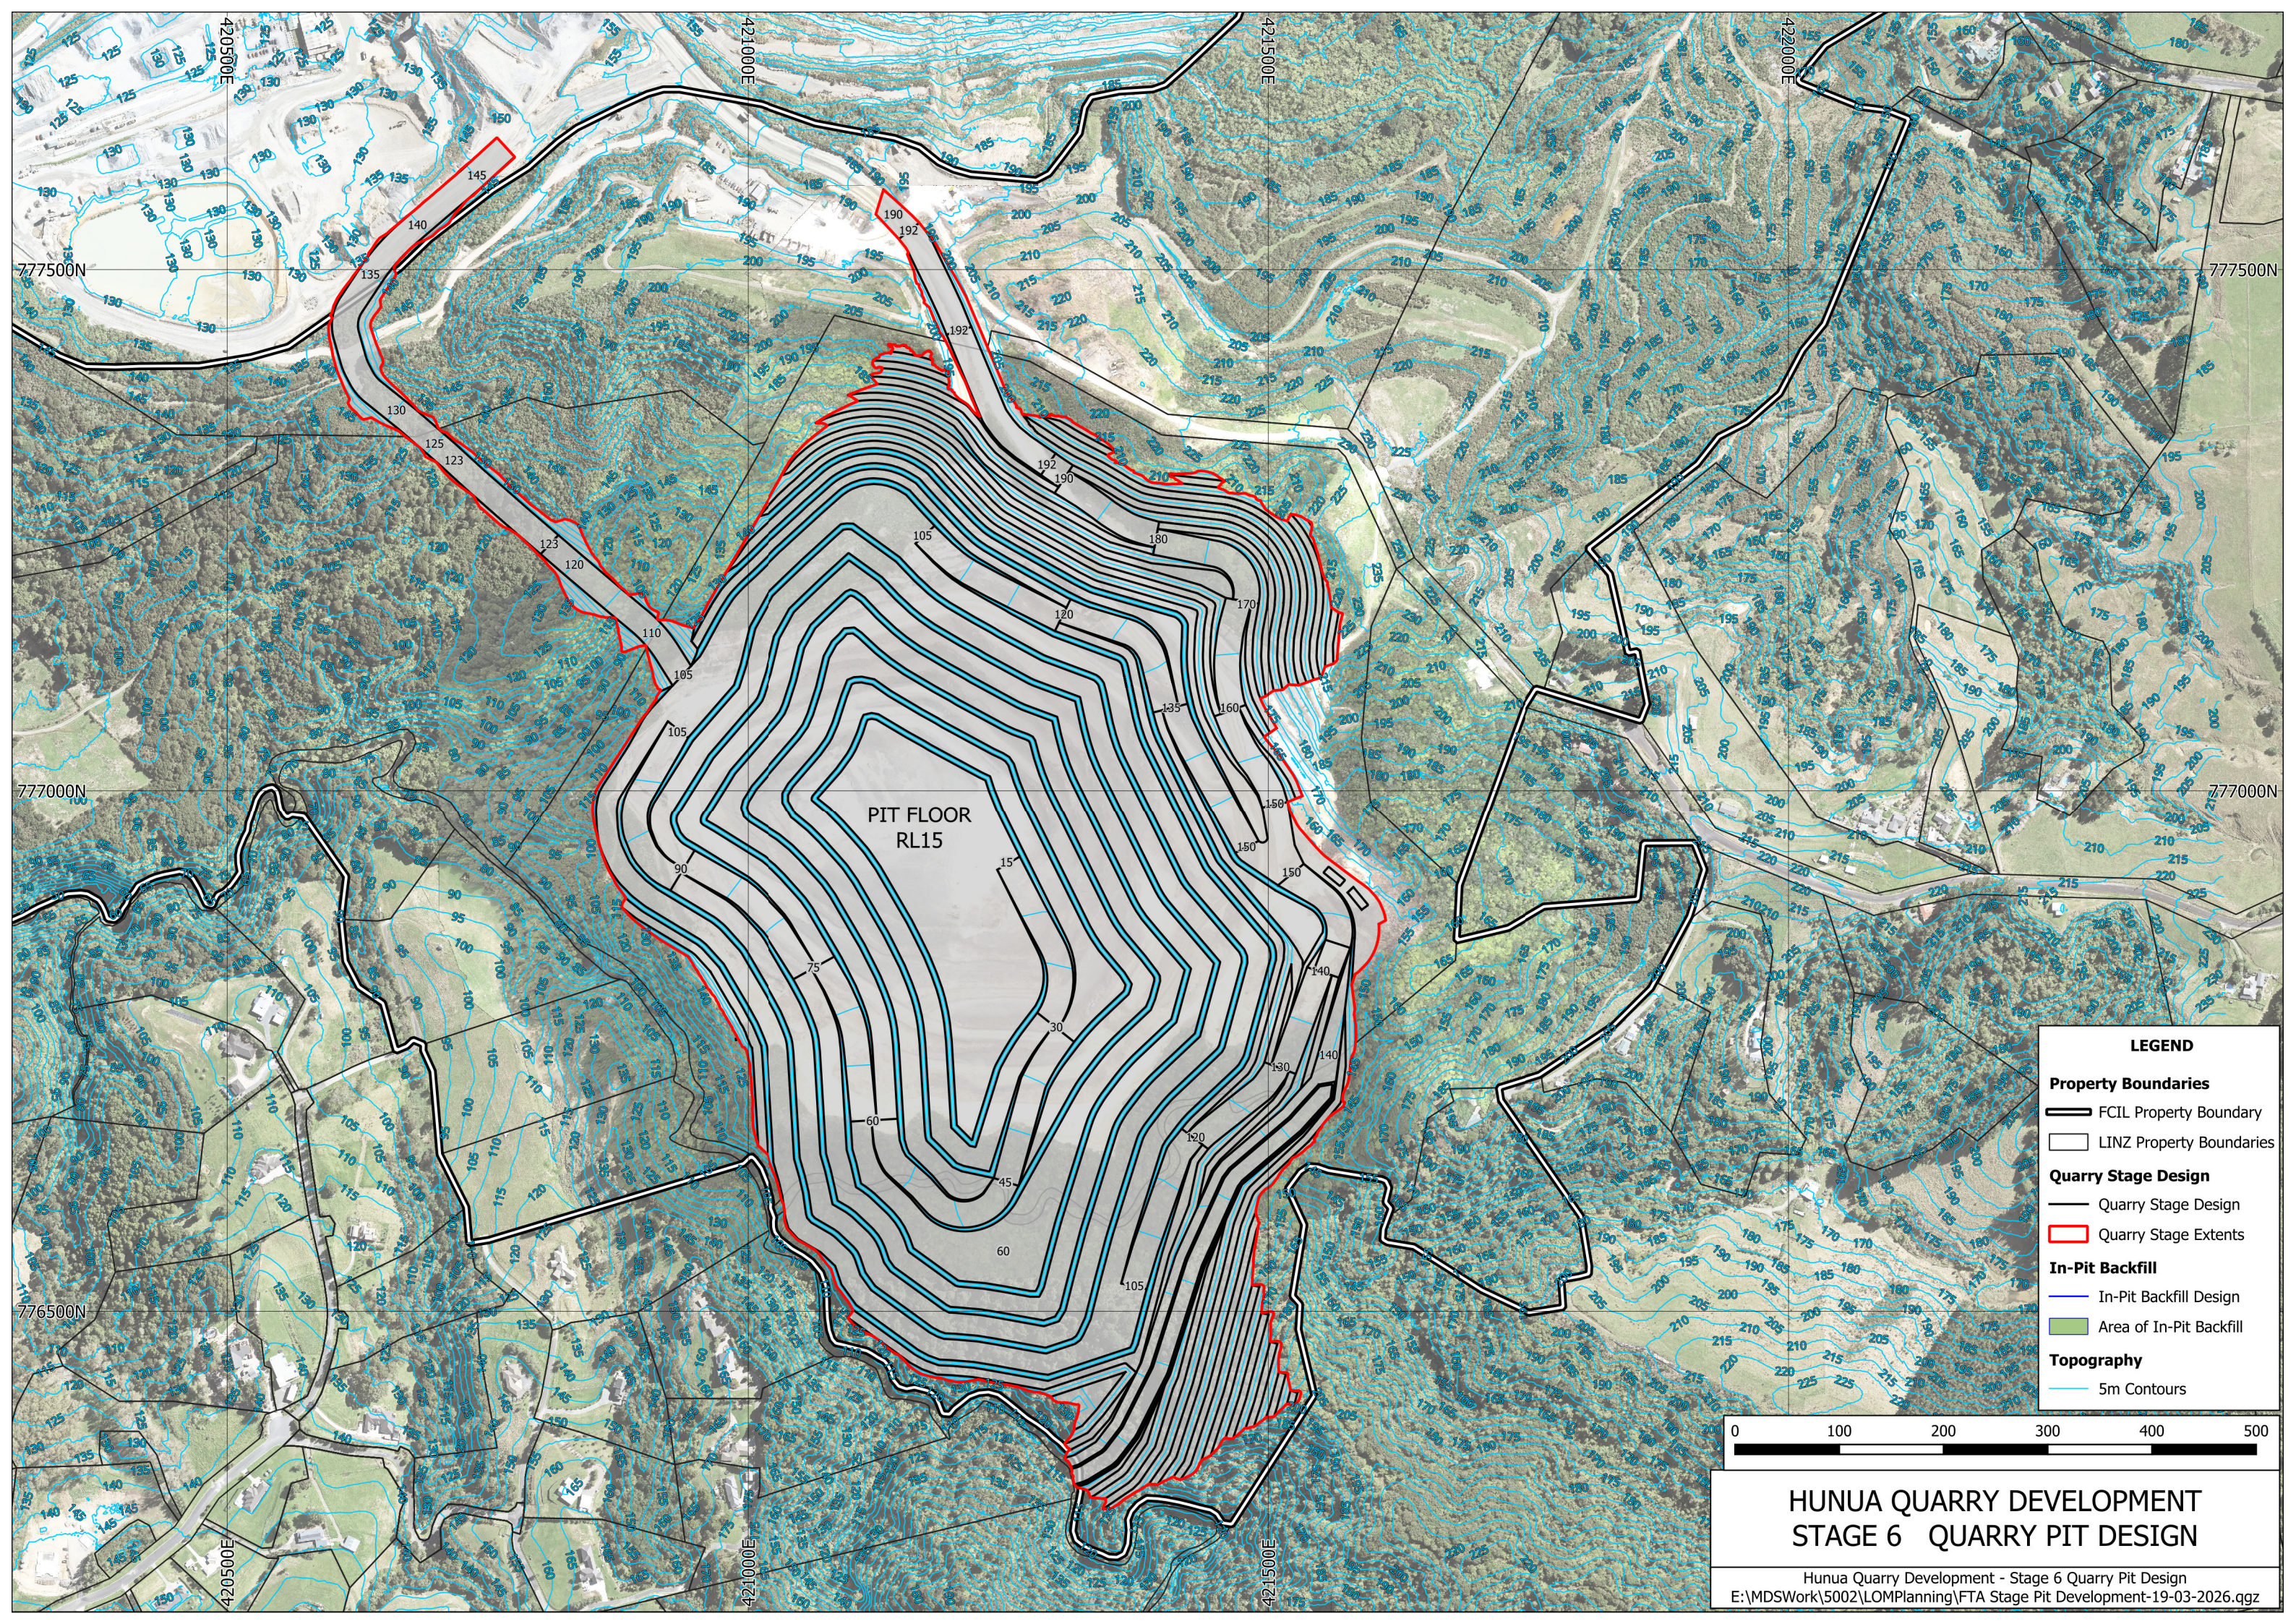


PIT FLOOR  
RL15

**LEGEND**

- Property Boundaries**
  - FCIL Property Boundary
  - LINZ Property Boundaries
- Quarry Stage Design**
  - Quarry Stage Design
  - Quarry Stage Extents
- In-Pit Backfill**
  - In-Pit Backfill Design
  - Area of In-Pit Backfill
- Topography**
  - 5m Contours

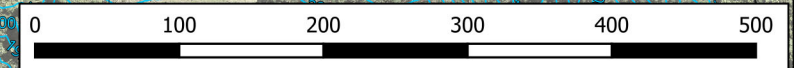


**HUNUA QUARRY DEVELOPMENT  
STAGE 6 QUARRY PIT DESIGN**

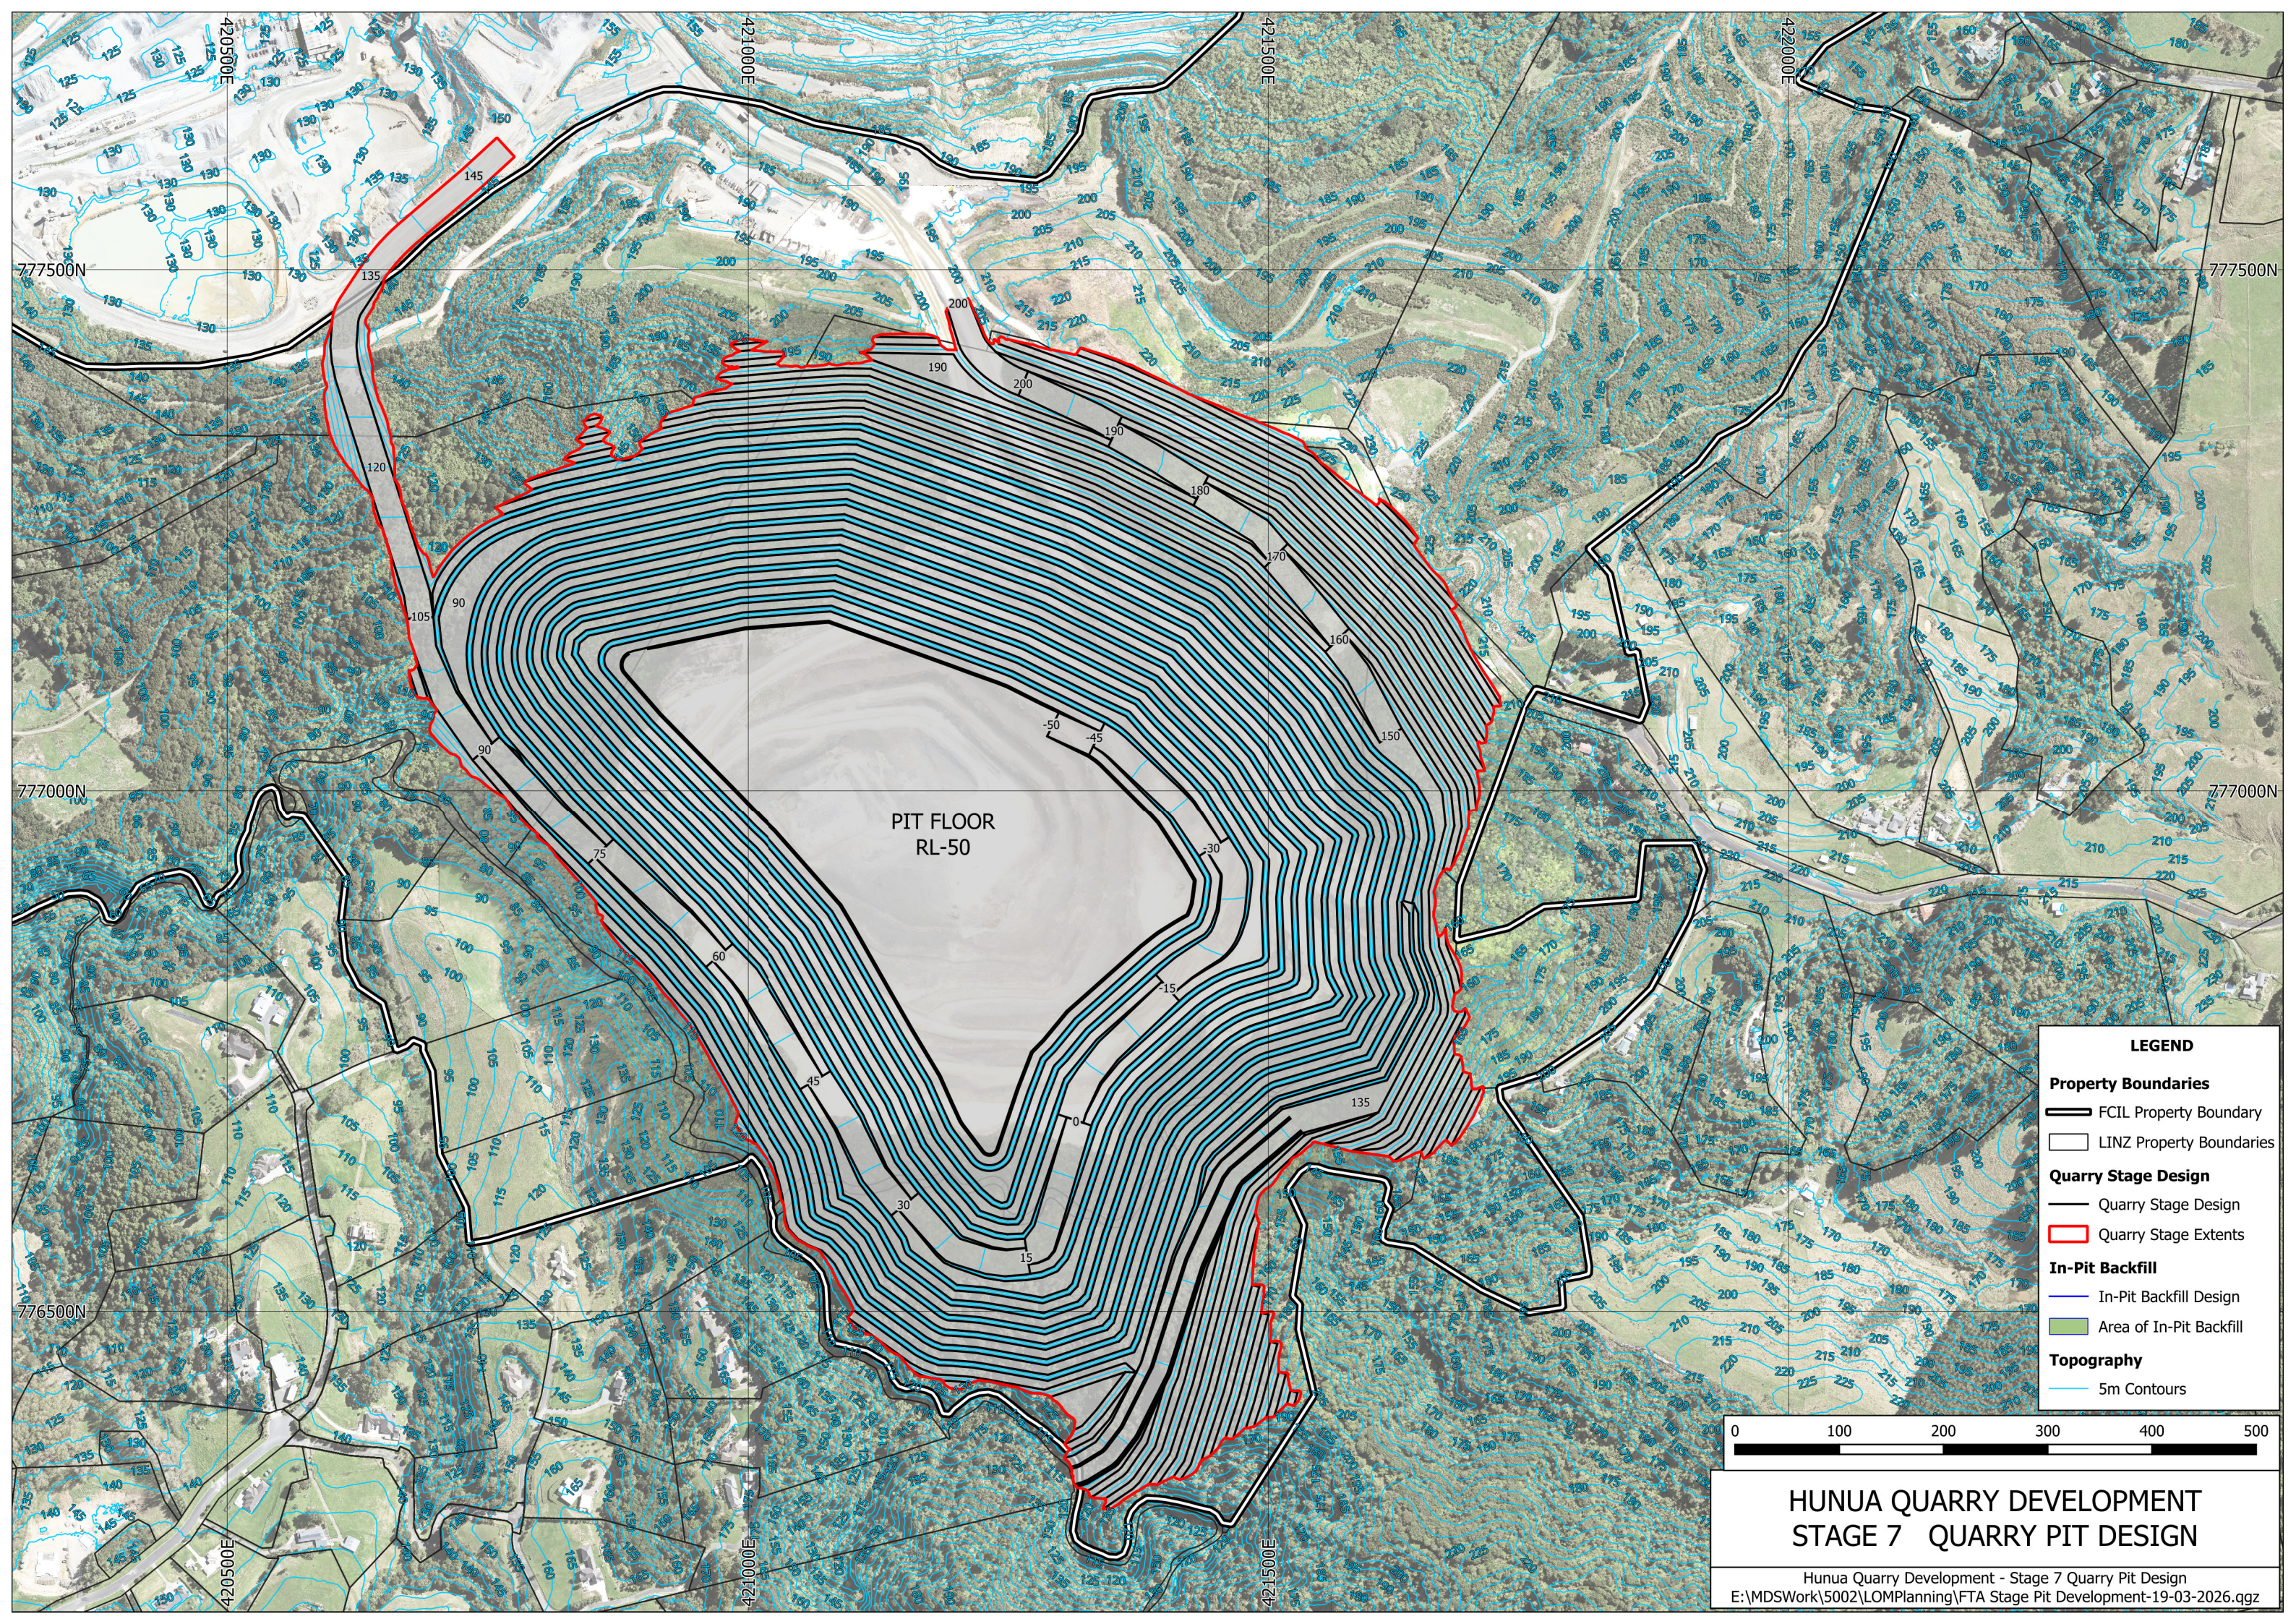

PIT FLOOR  
RL-50

**LEGEND**

- Property Boundaries**
  - FCIL Property Boundary
  - LINZ Property Boundaries
- Quarry Stage Design**
  - Quarry Stage Design
  - Quarry Stage Extents
- In-Pit Backfill**
  - In-Pit Backfill Design
  - Area of In-Pit Backfill
- Topography**
  - 5m Contours

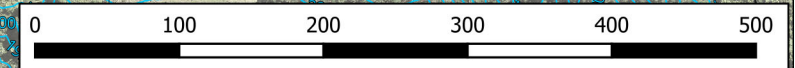

# HUNUA QUARRY DEVELOPMENT STAGE 7 QUARRY PIT DESIGN