

5

VILLAS -PREMIUM

Lake Hayes

Resource Consent Issue



Arvida Group
Maitahi Village

Maitahi Valley

Drawing
Title/Index

Job Number
2283


Status
Resource Consent Issue

Site Address
Nelson

Revision
01

Date
26/06/2025

Sheet
RC 8.4.1

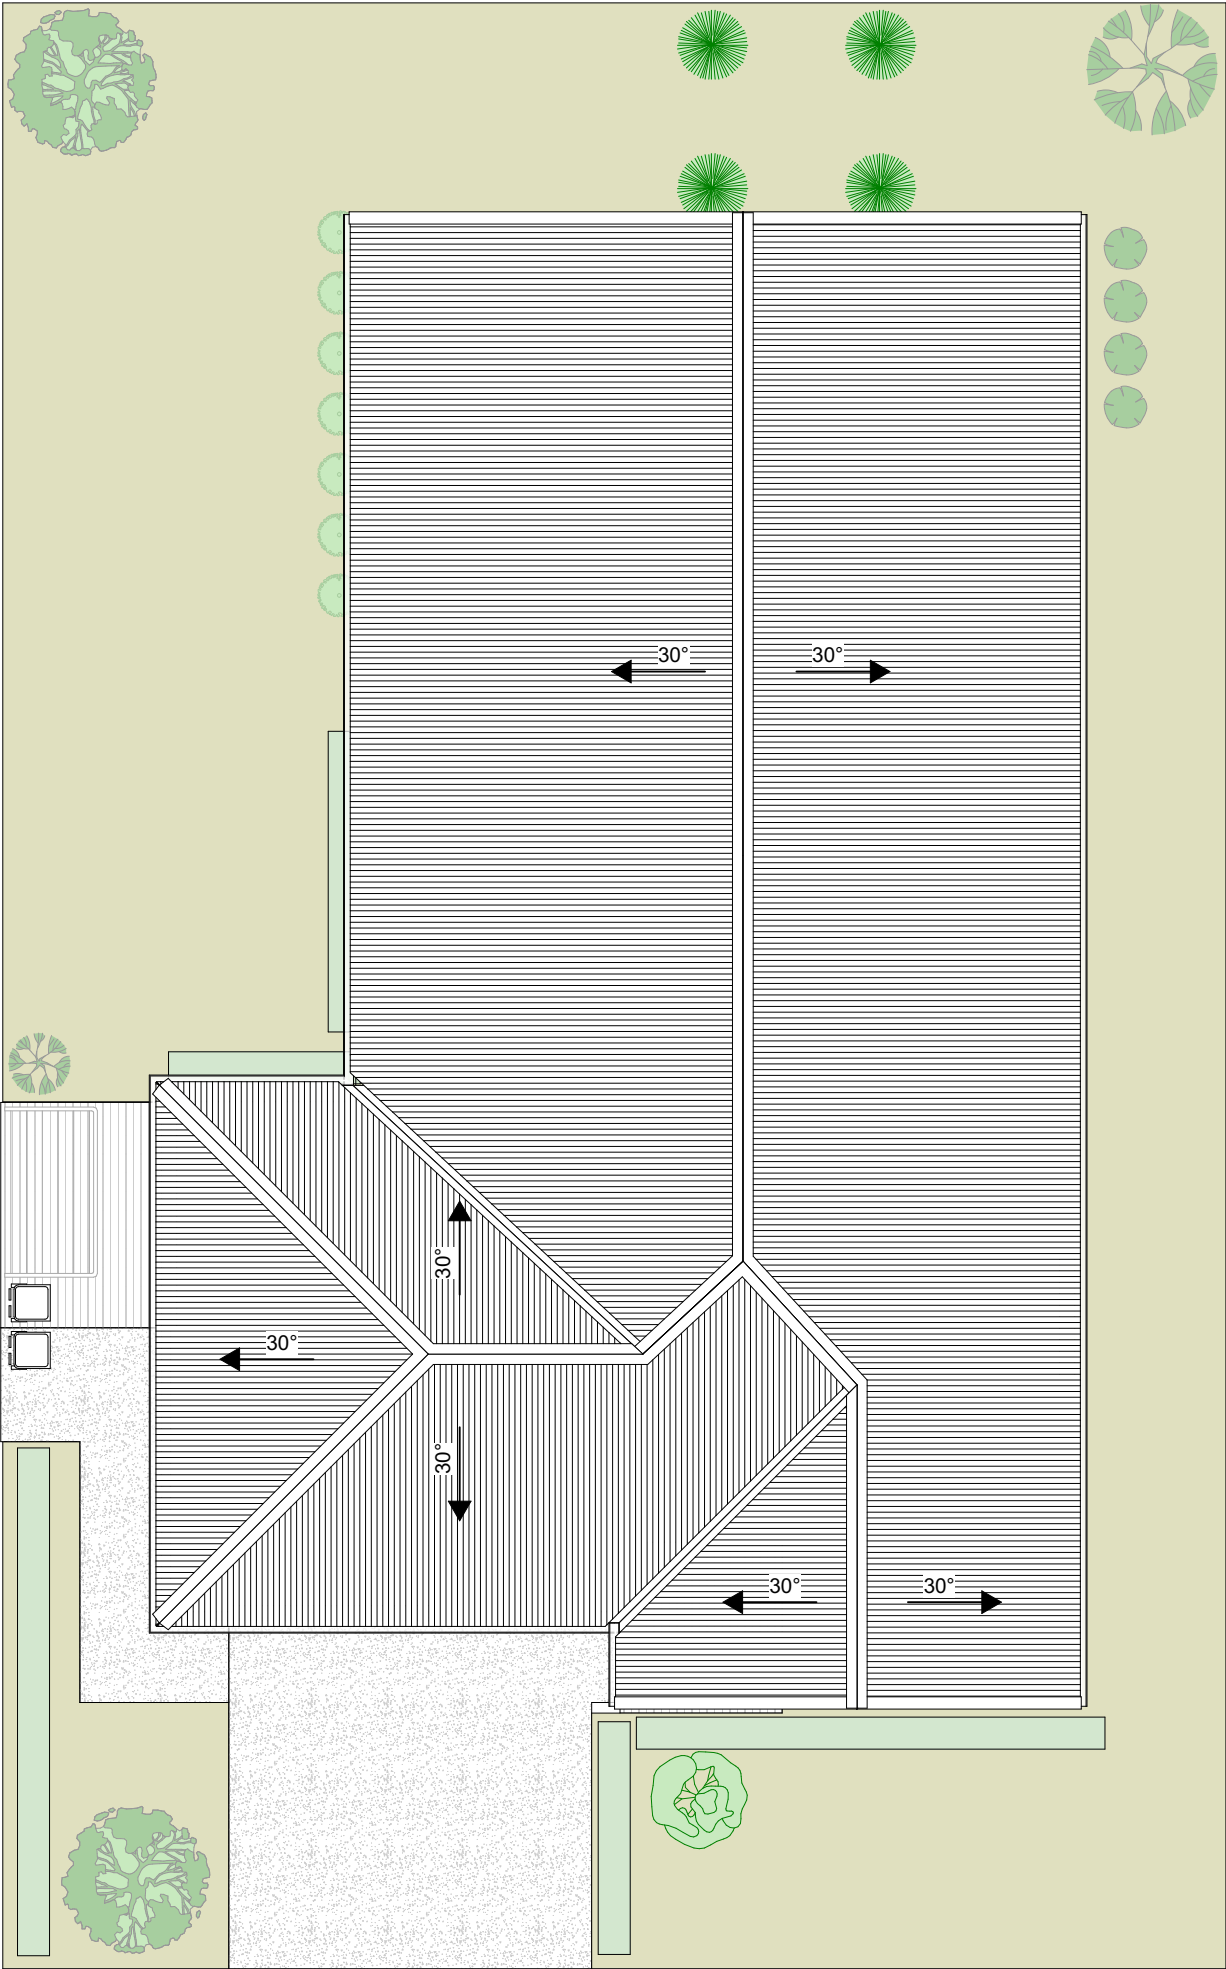

Roof
1:100



Arvida Group
Maitahi Village

Maitahi Valley

Drawing
Lake Hayes 2B DG - Roof Plan

Job Number
2283

Status
Resource Consent Issue

Site Address
Nelson

Revision
01

Date
26/06/2025

Sheet
RC 8.4.3



East Elevation
1:100



North Elevation
1:100








East Elevation
1:100



North Elevation
1:100



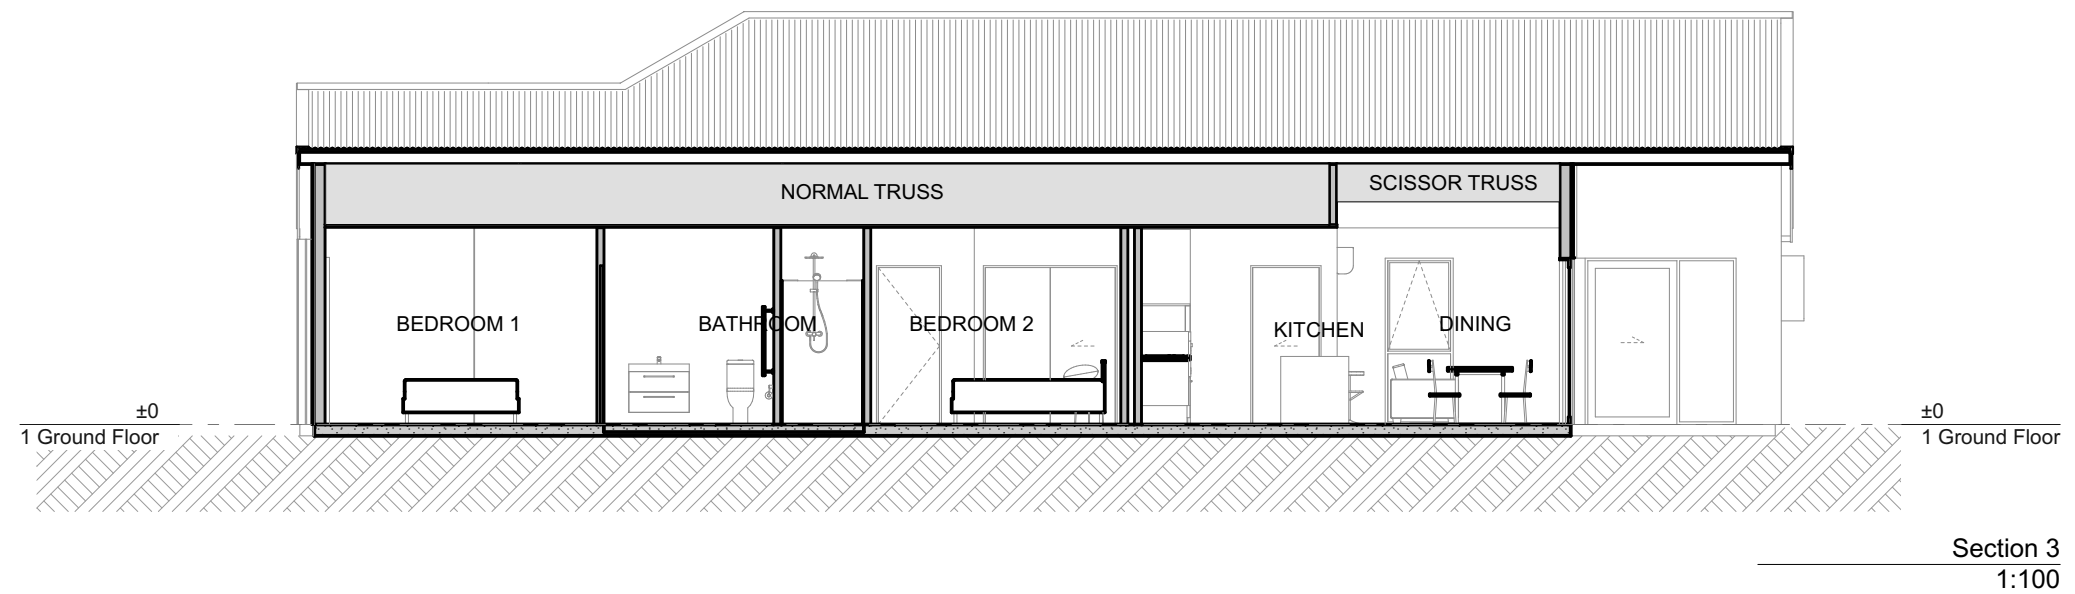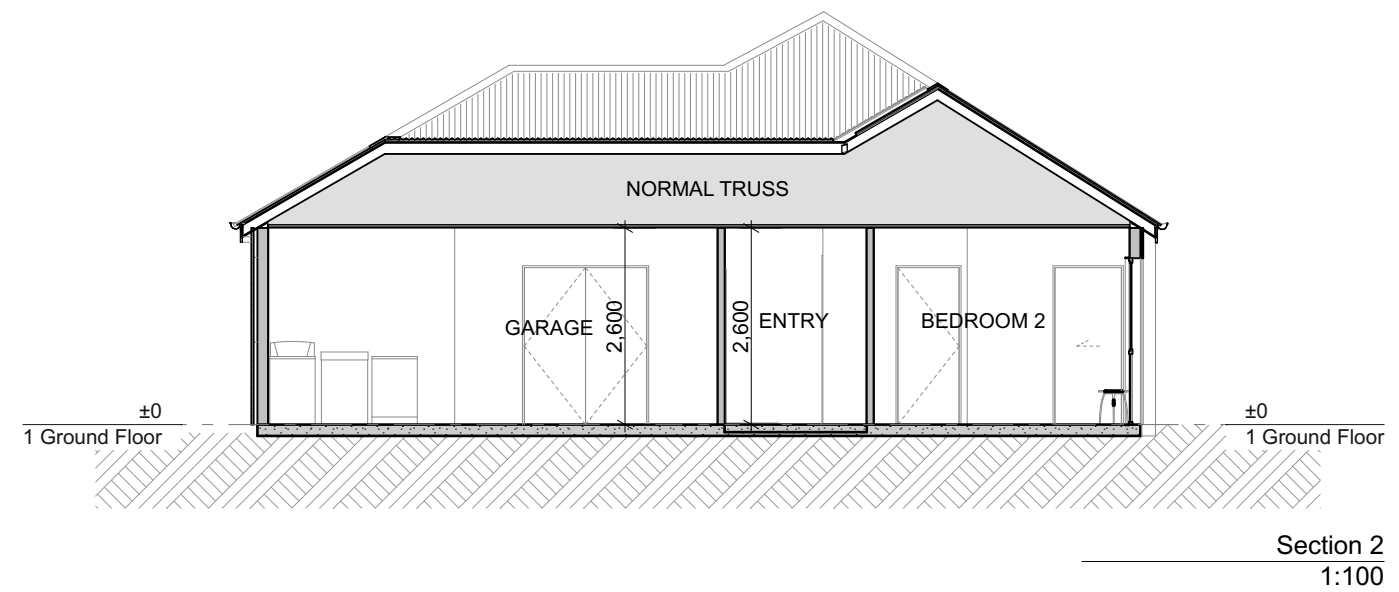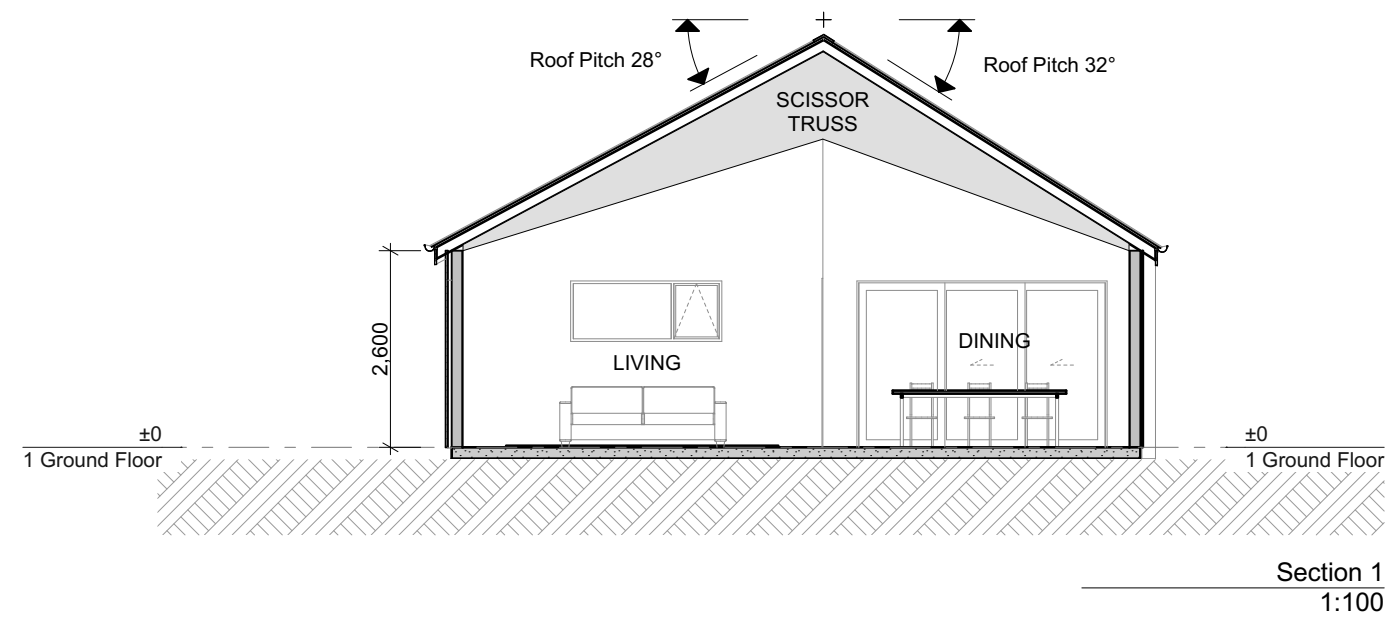

Lake Hayes


Resource Consent Issue

ROOF PALETTE

Corrugate Profile
Metal roofing



CLADDING PALETTE

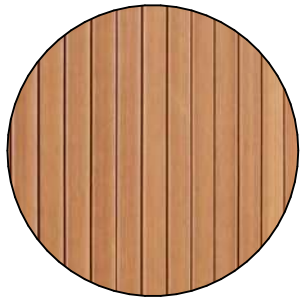

Heat Treated Timber
JSC or Similar




Sto Easy Render, or Similar


Takahe



Resource Consent Issue



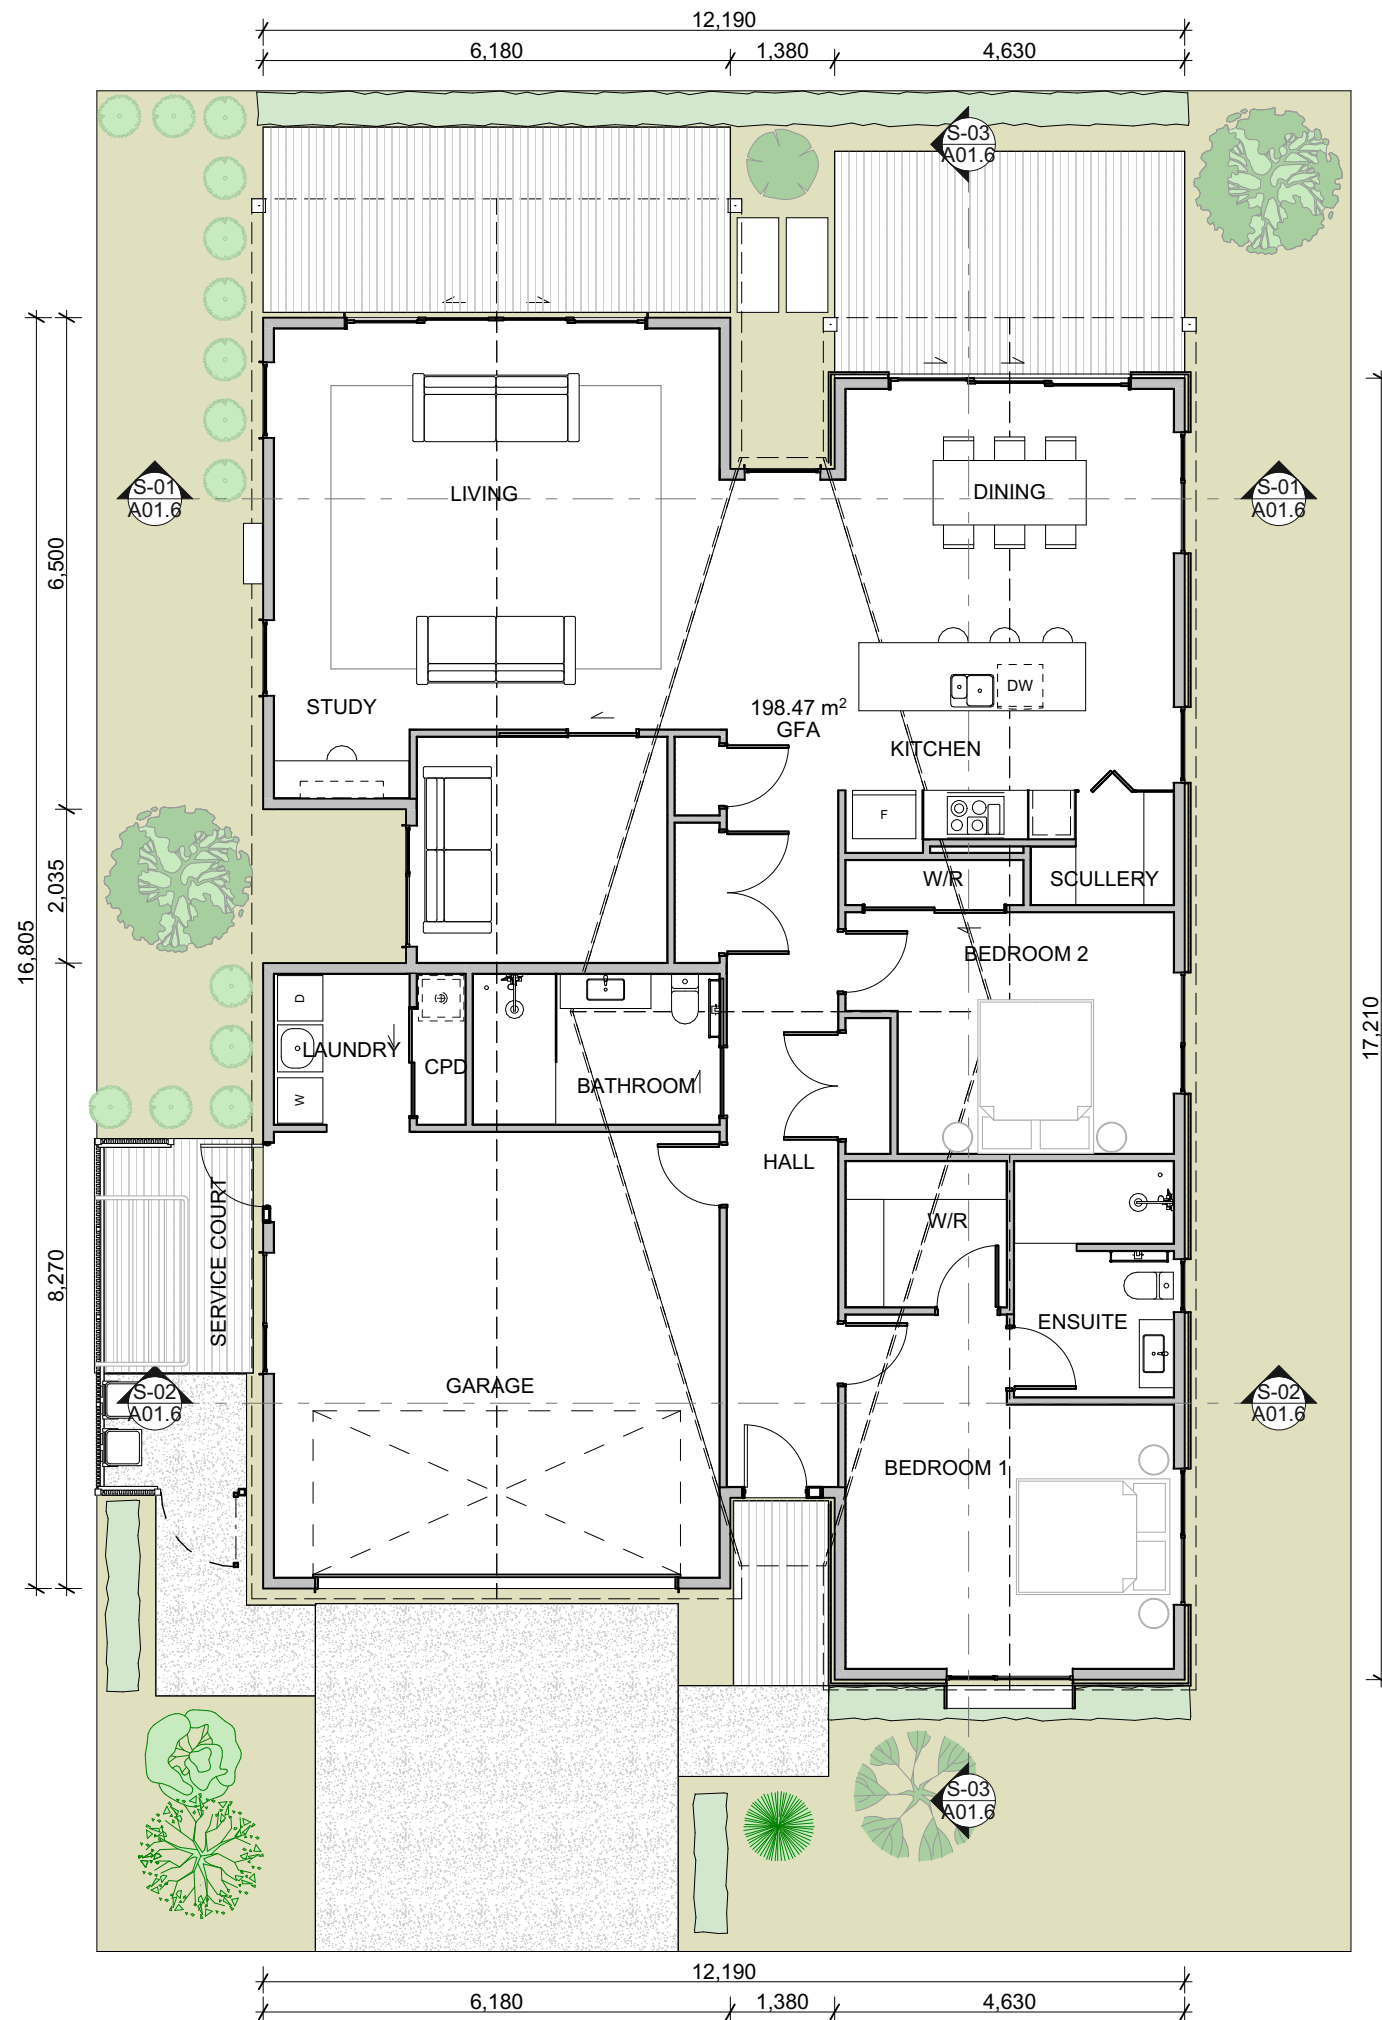


Ground Floor Plan
1:100

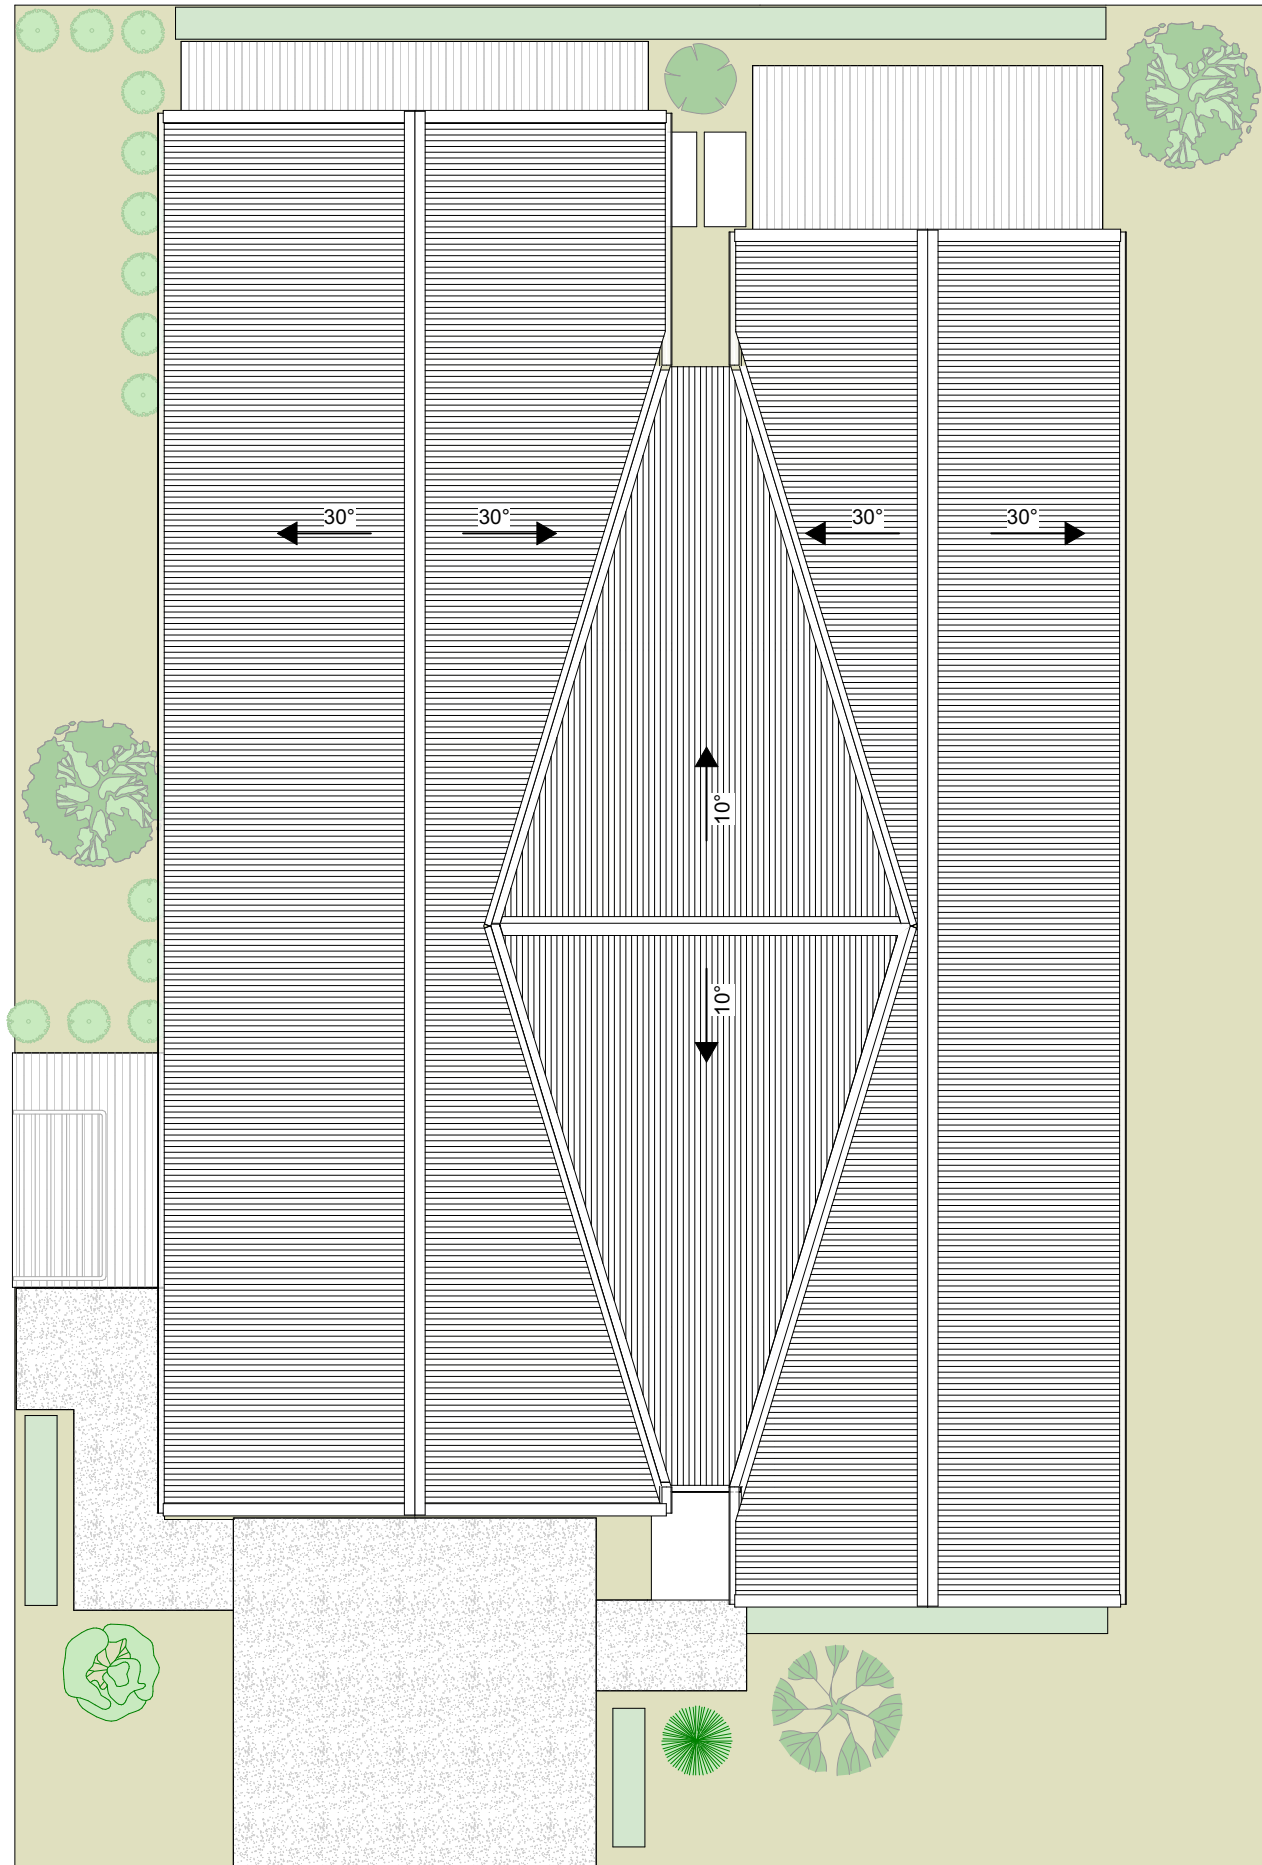

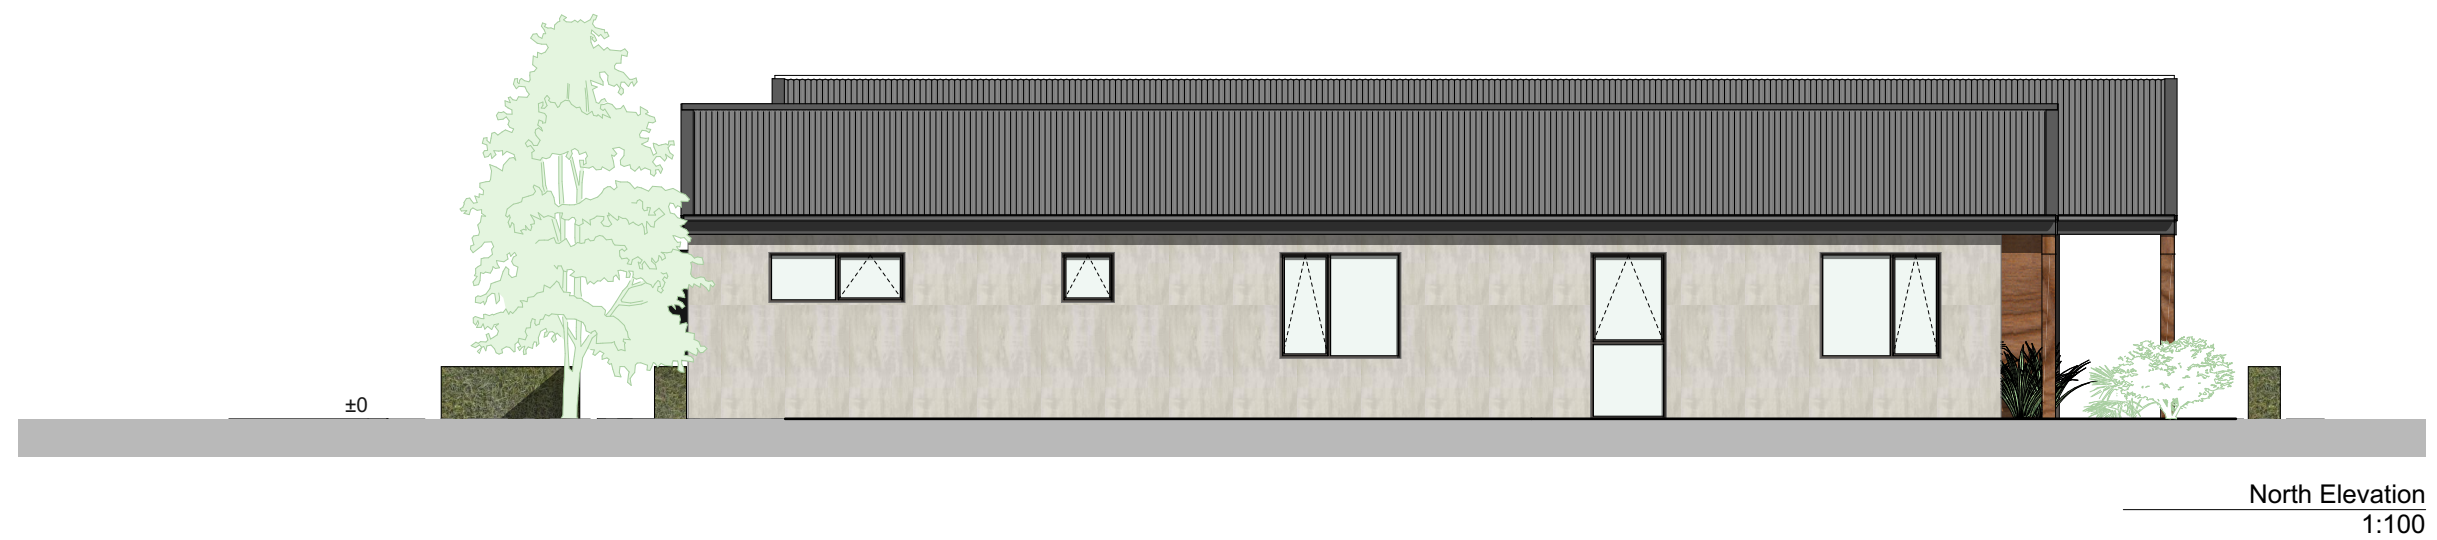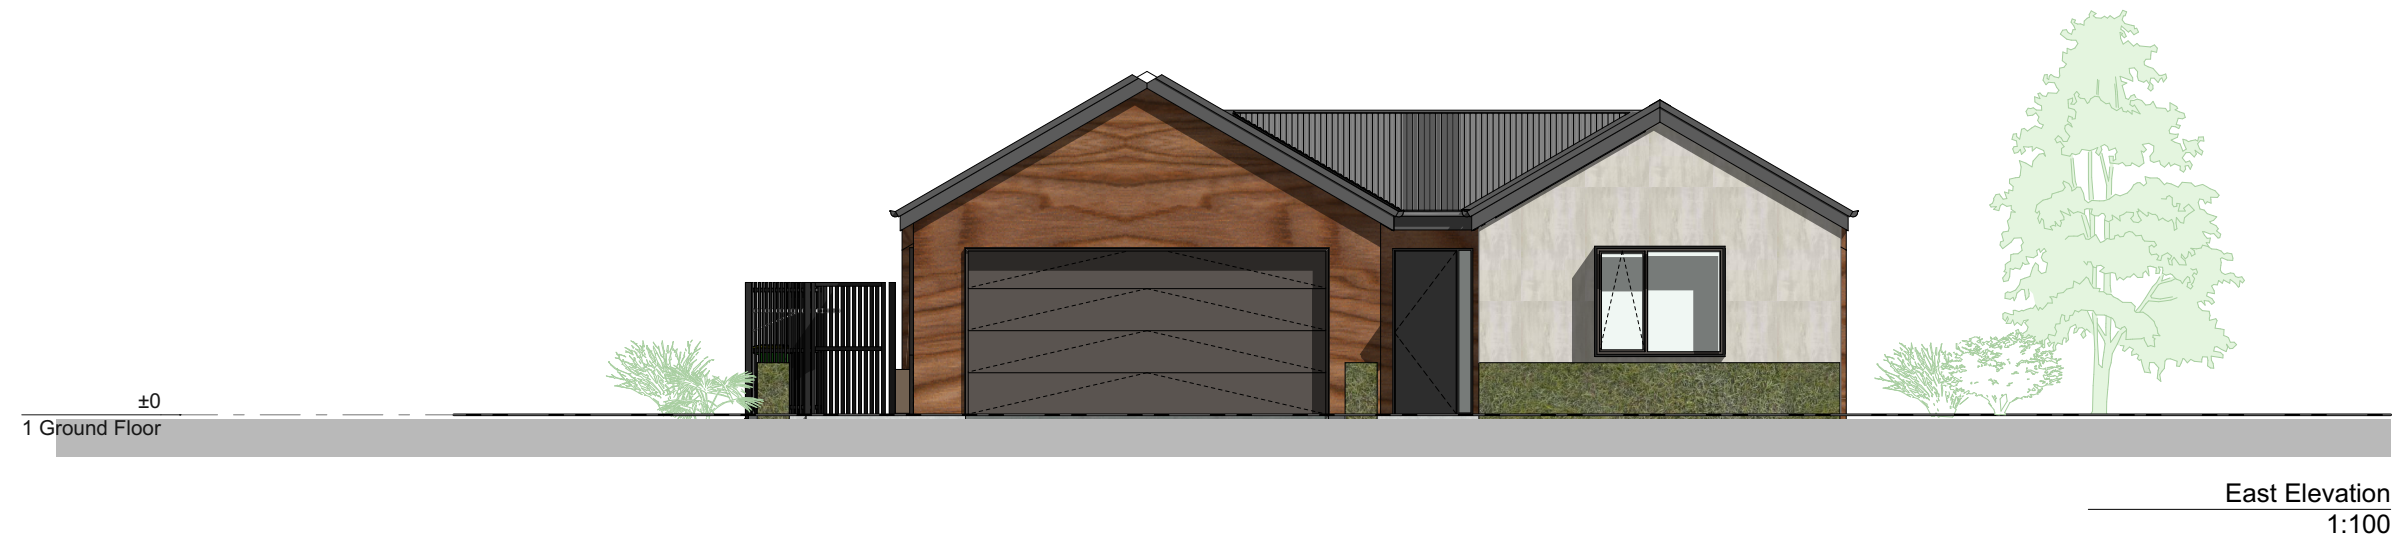





West Elevation
1:100

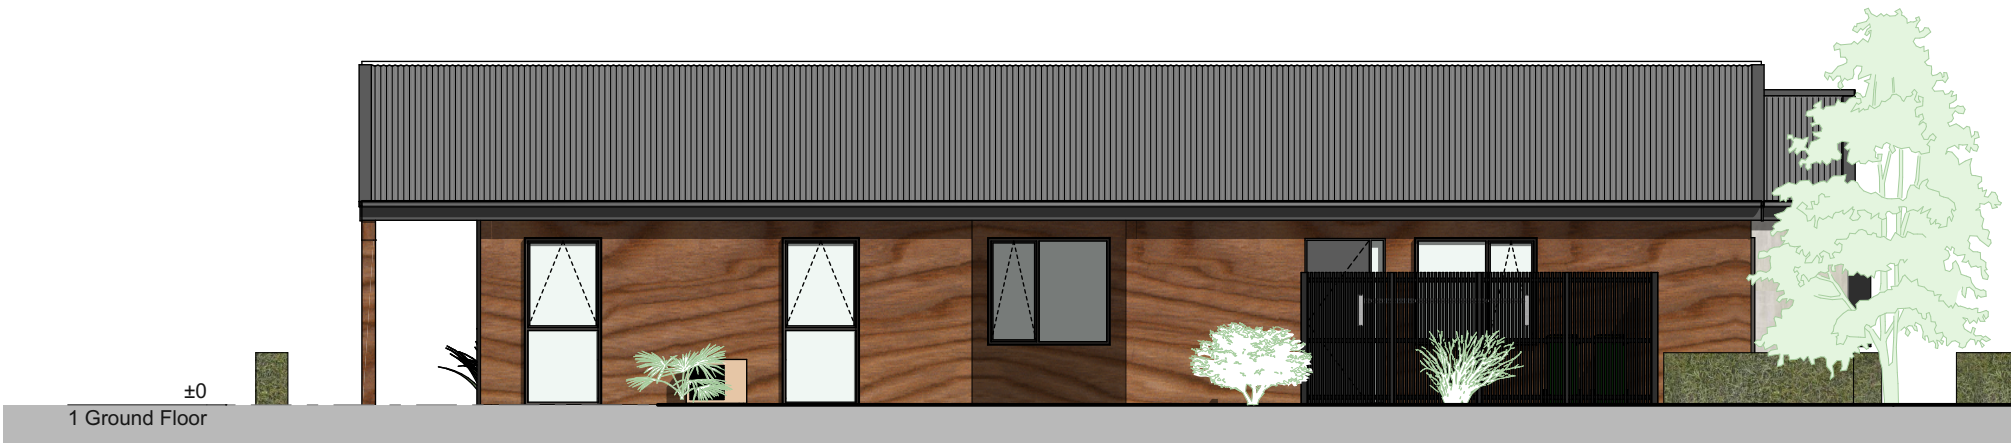


South Elevation
1:100

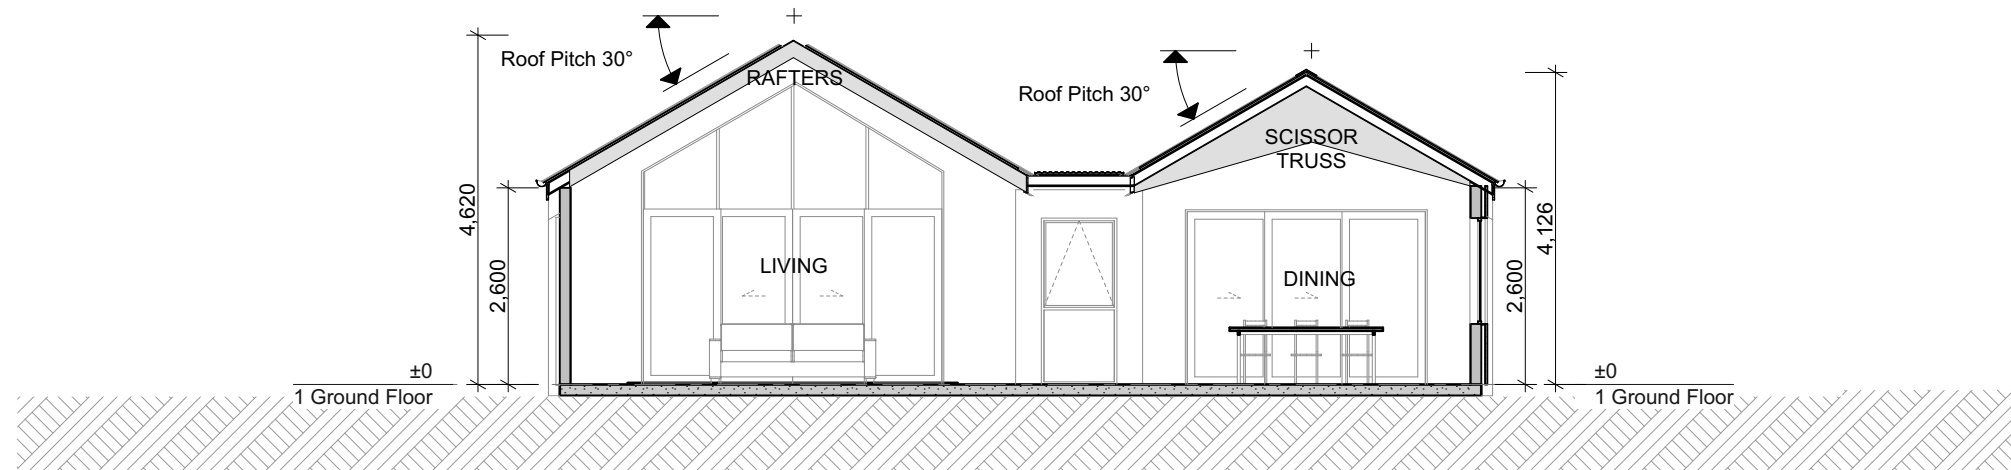

Section 1
1:100

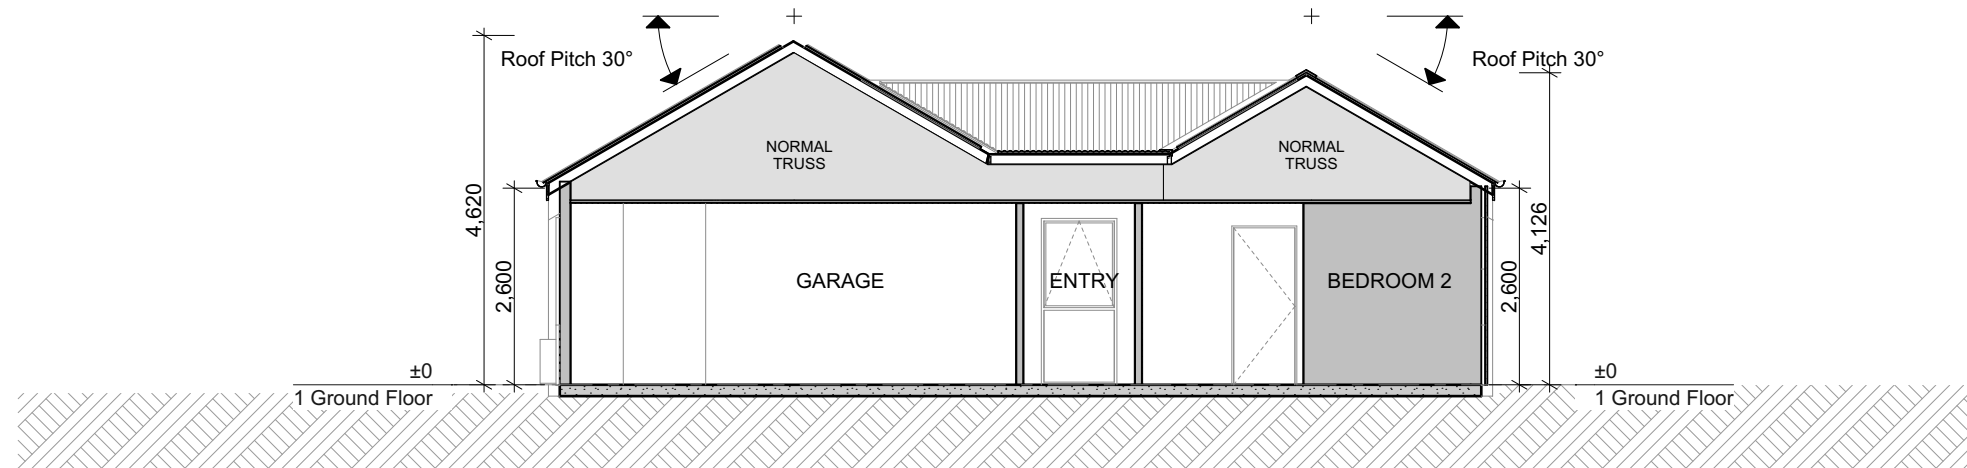

Section 2
1:100

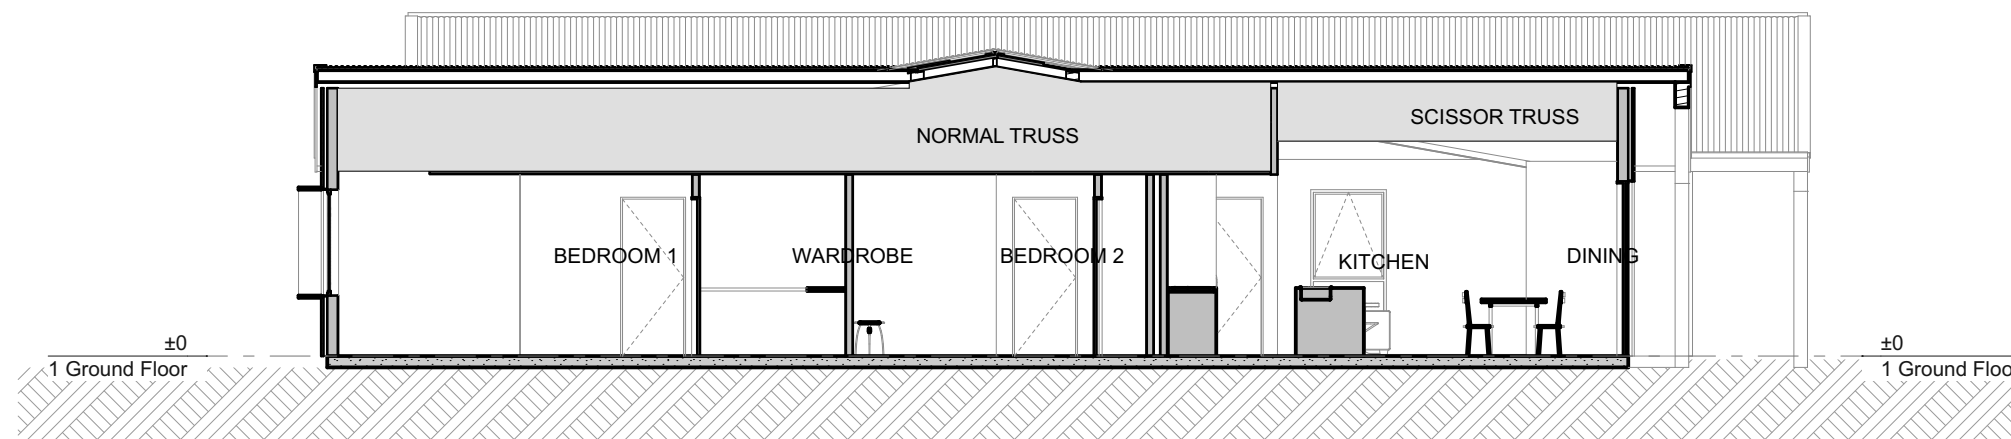


Section 3
1:100

Takahe


Resource Consent Issue

ROOF PALETTE


Corrugate Profile
Metal roofing

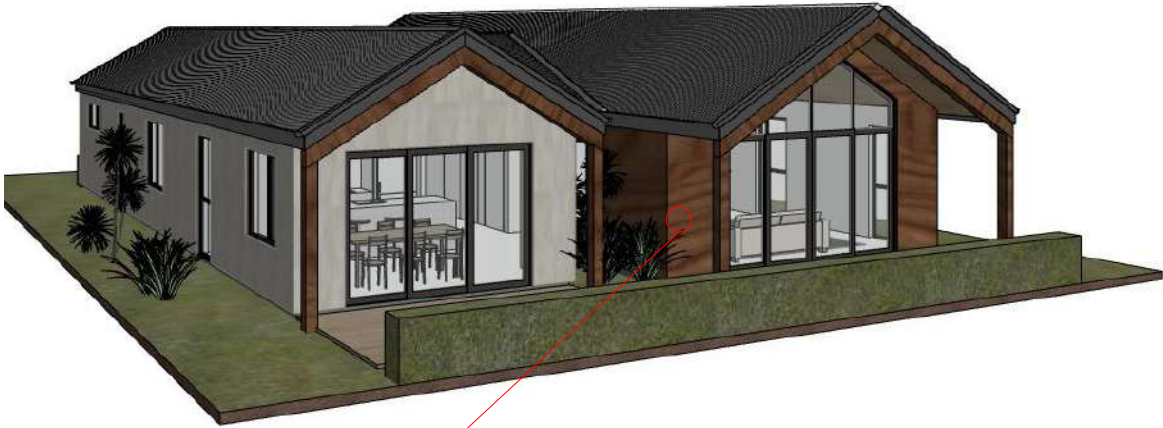

CLADDING PALETTE

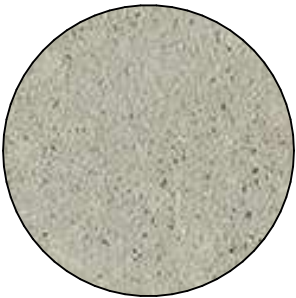

Sto Easy Render, or Similar

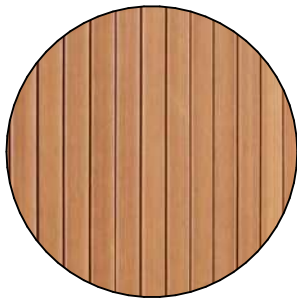


Heat Treated Timber
JSC or Similar





Shotover

Resource Consent Issue



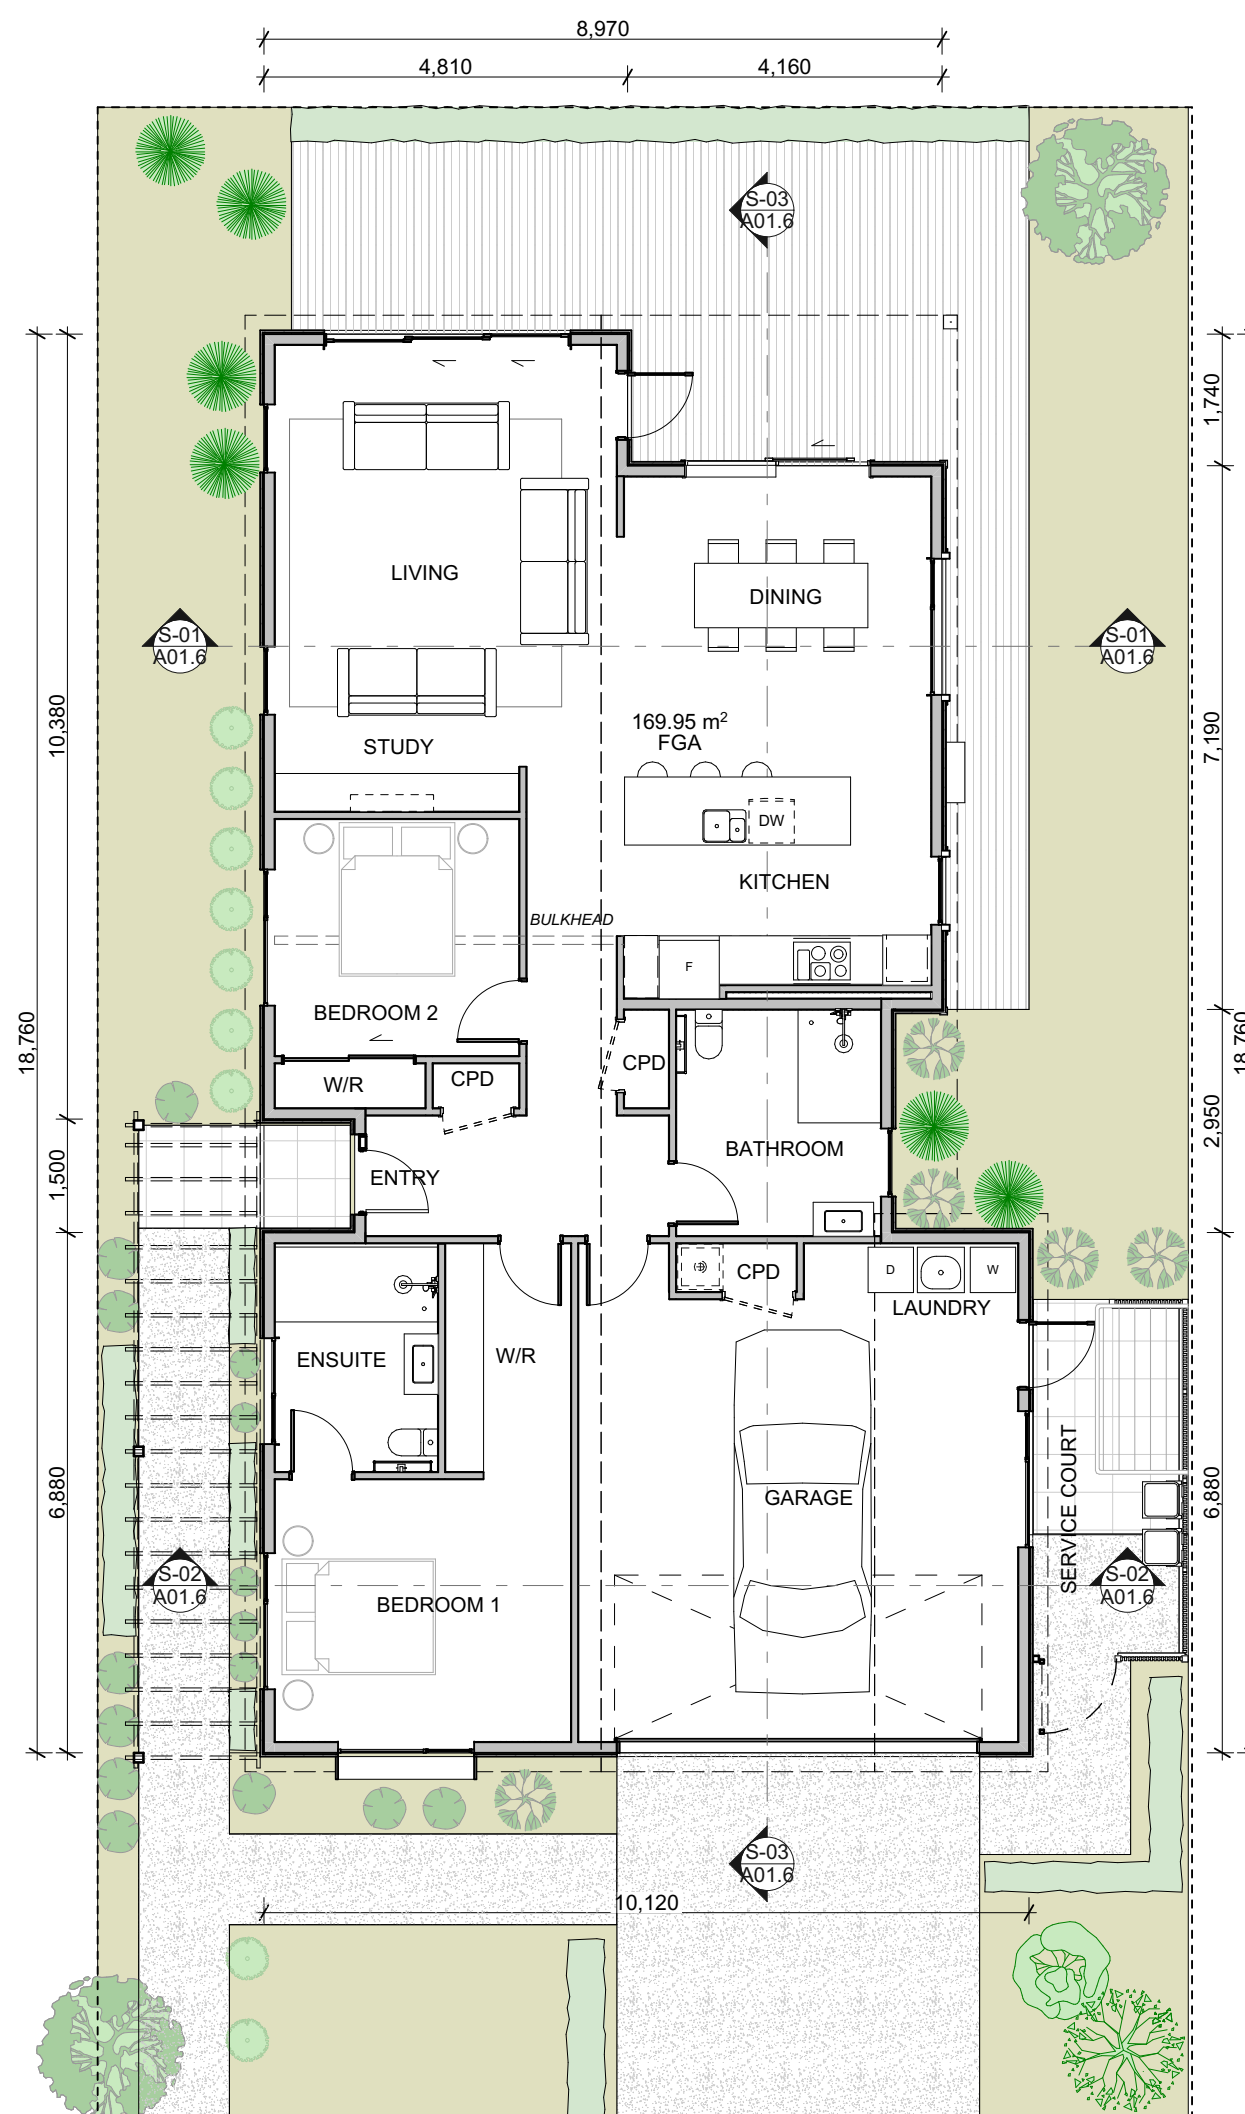

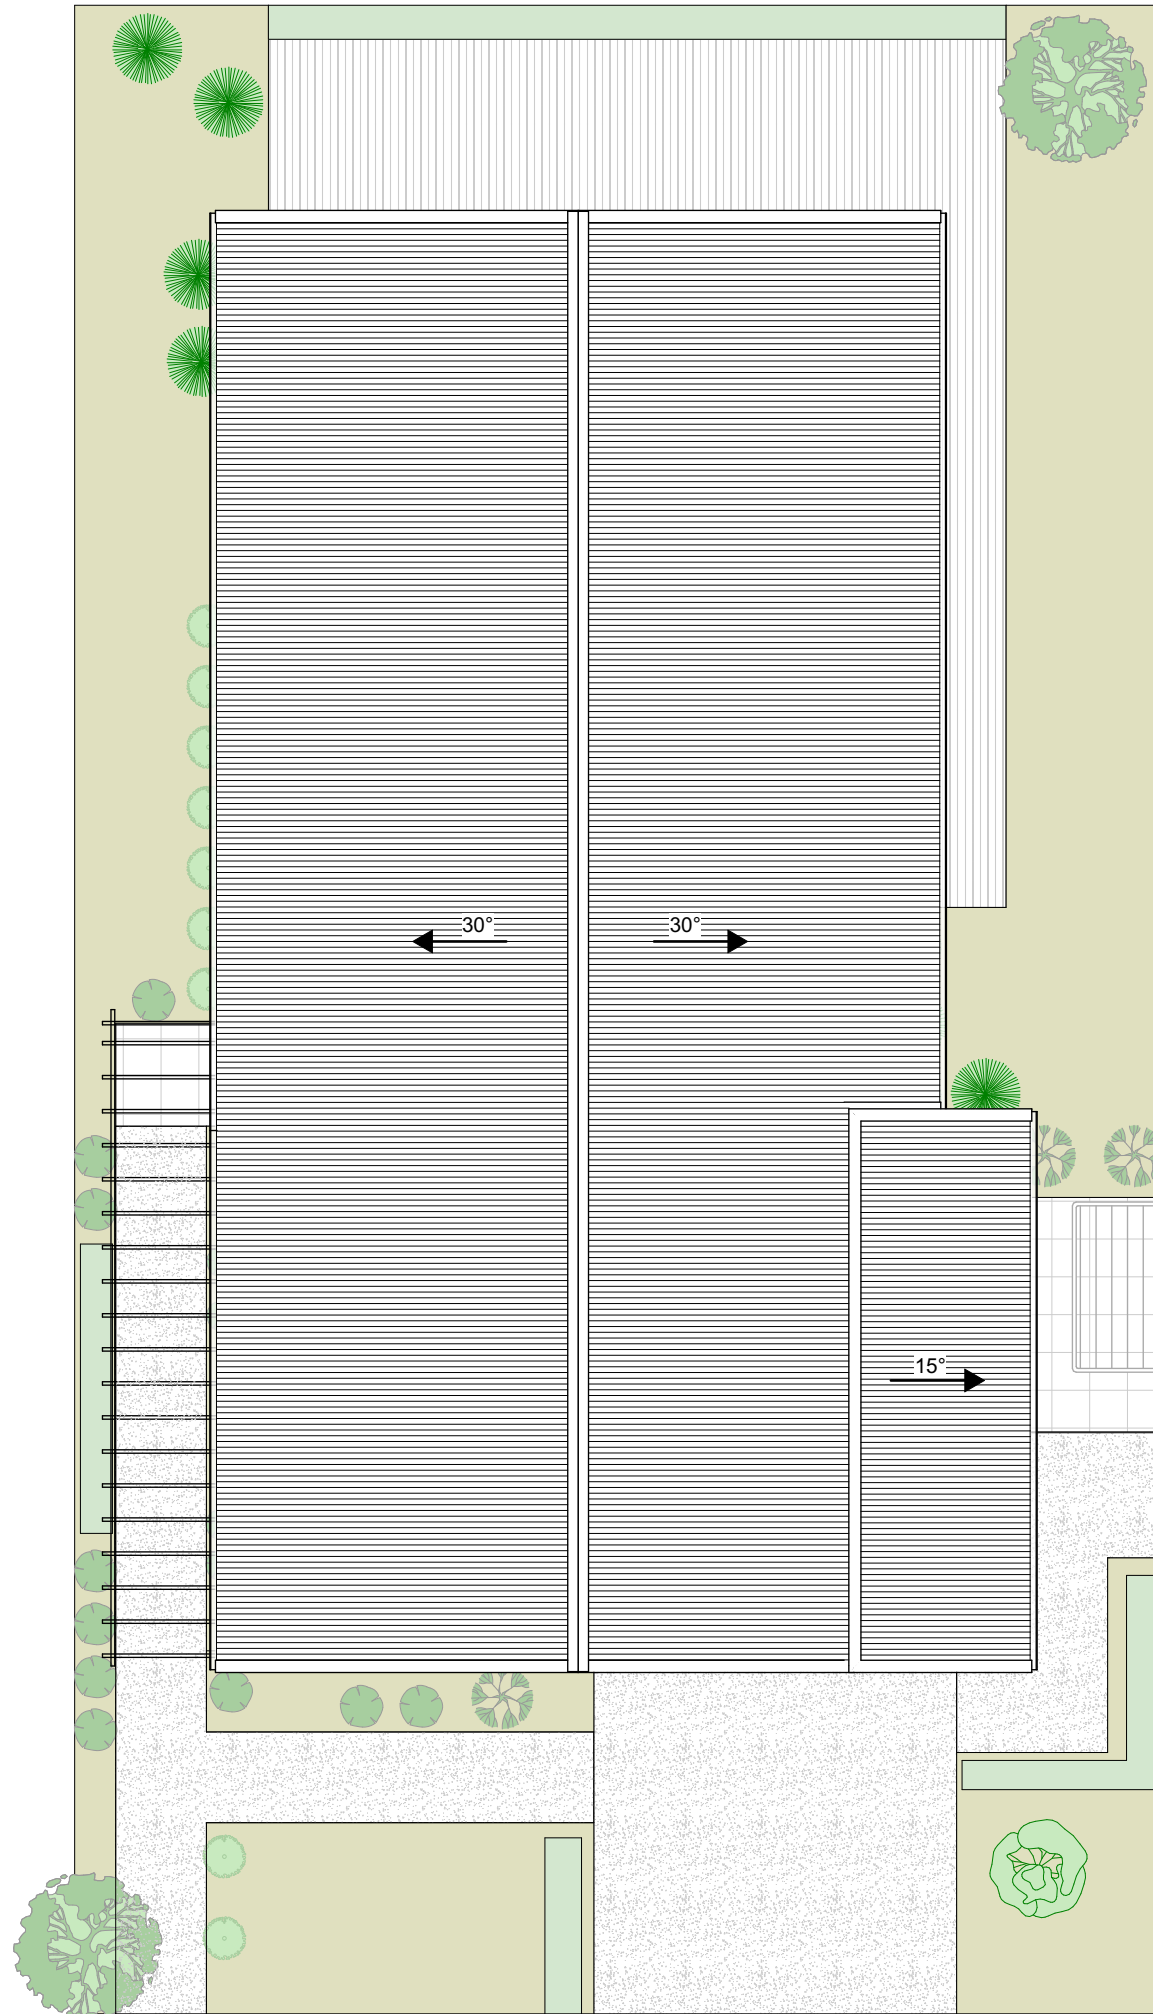

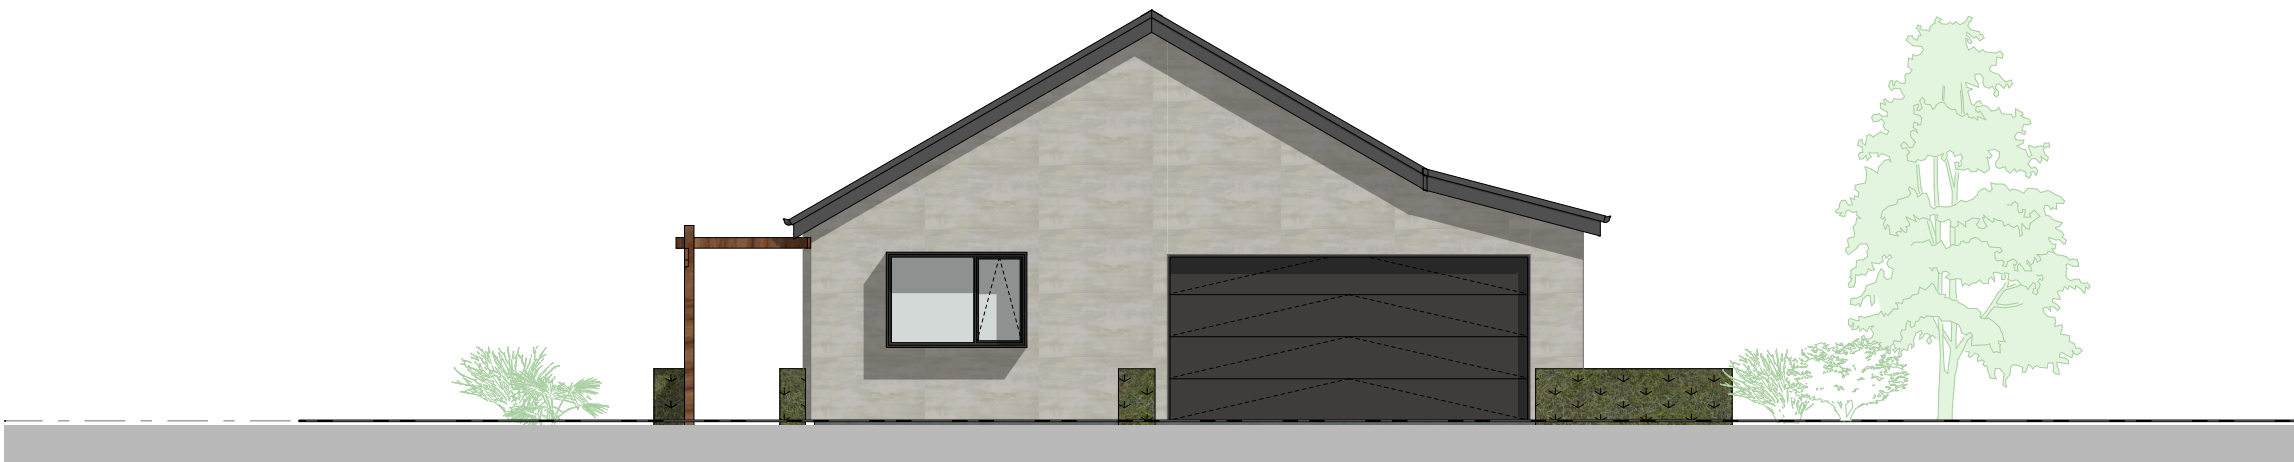

East Elevation
1:100




North Elevation
1:100




West Elevation
1:100




South Elevation
1:100

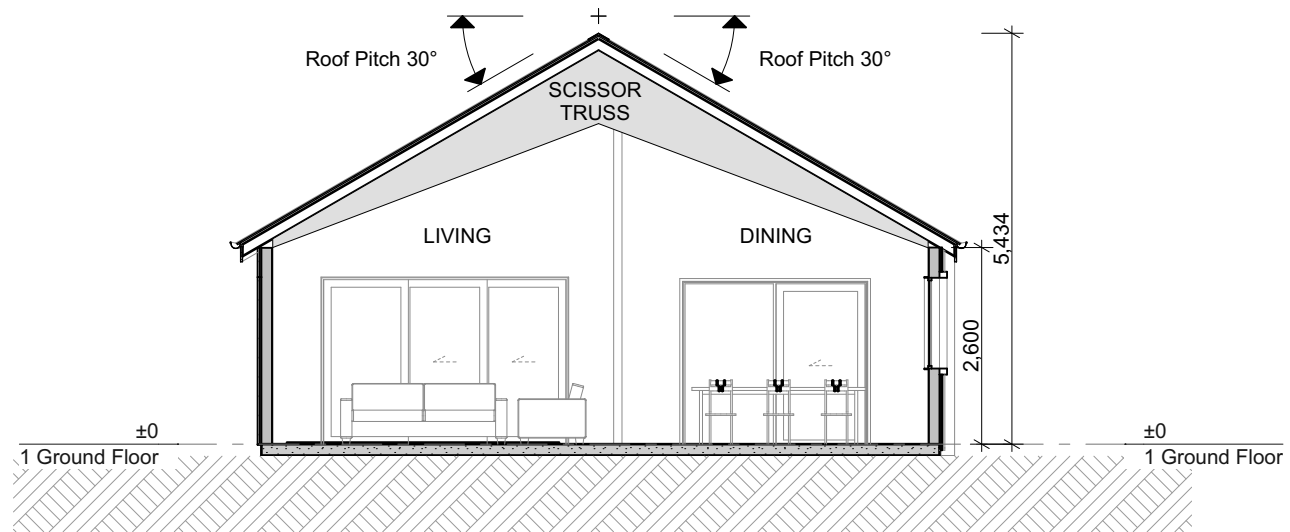

Section 1
1:100

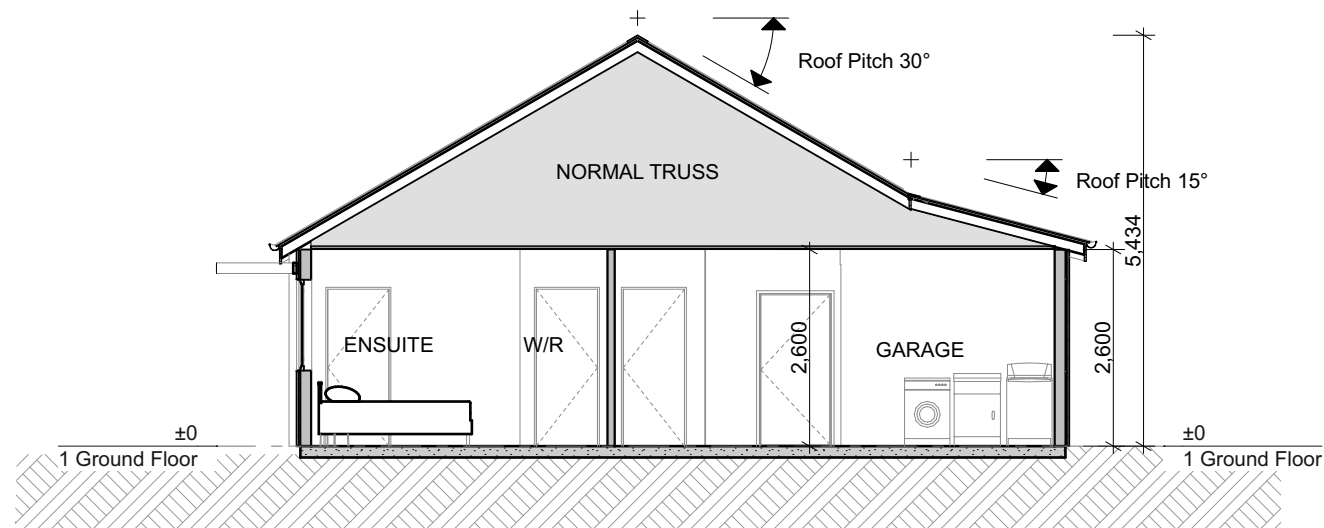

Section 2
1:100

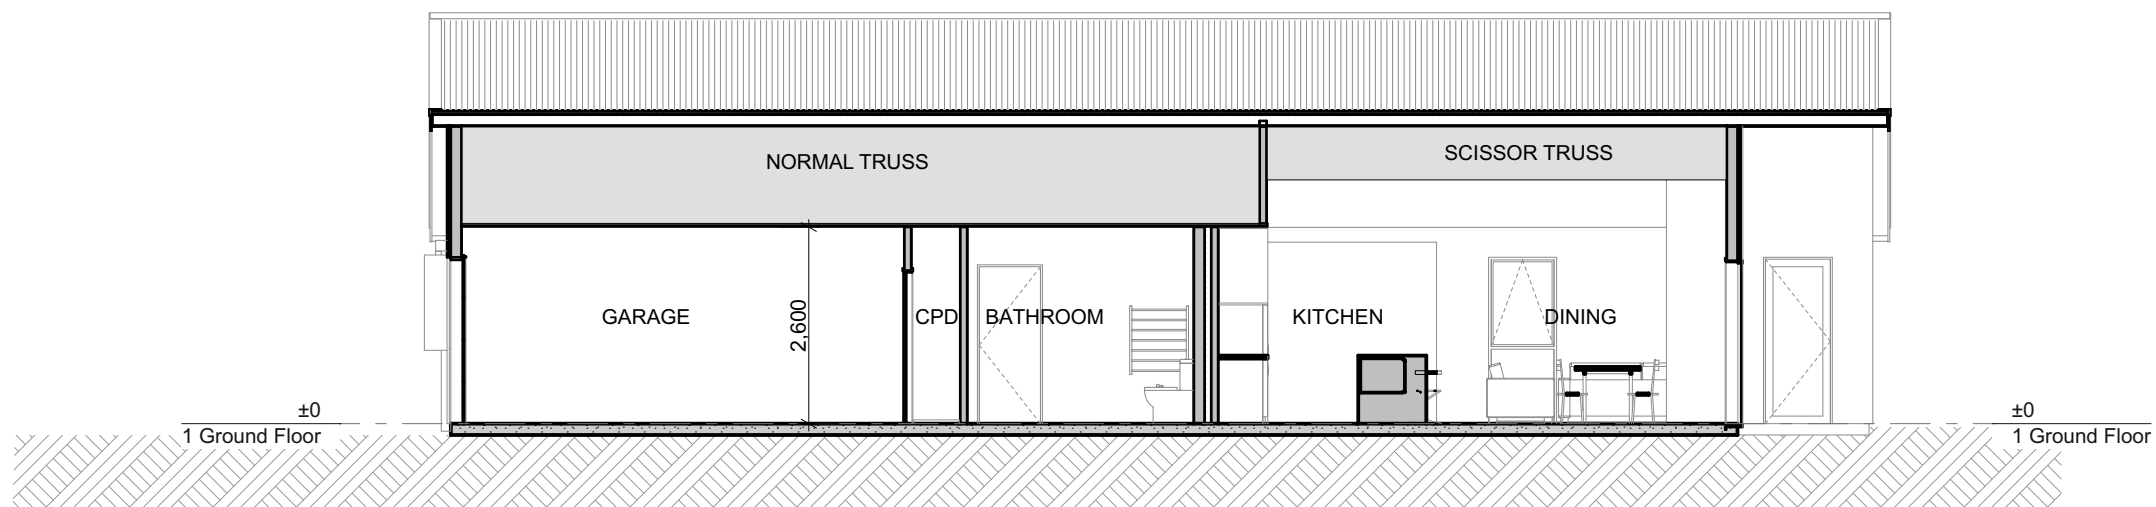


Section 3
1:100

Shotover

Villa Material Palette 70%

ROOF PALETTE

Corrugate Profile
Metal roofing

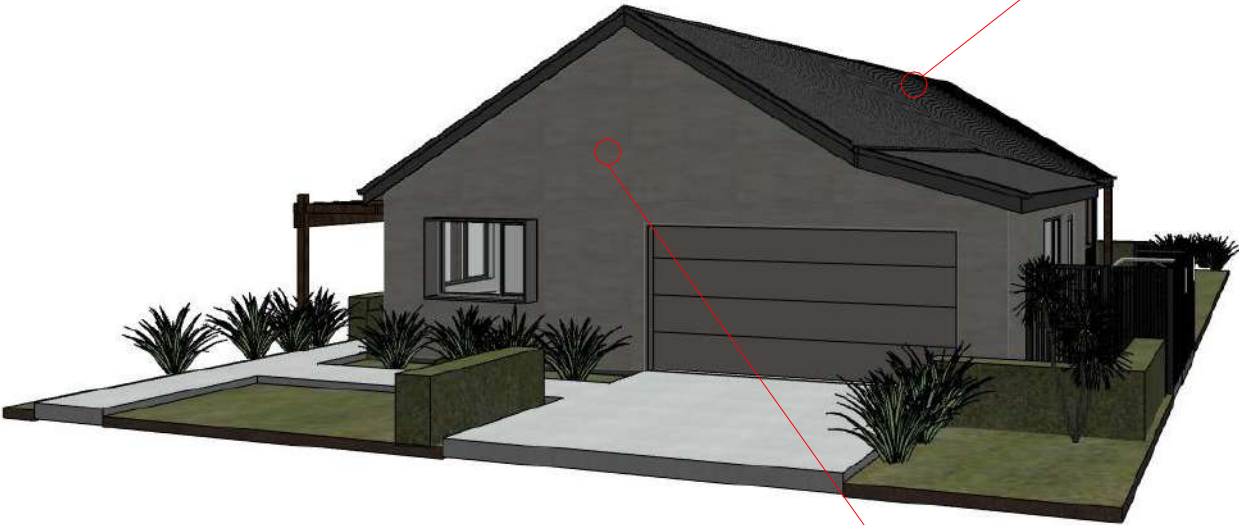

CLADDING PALETTE



Sto Easy Render, or Similar



Bevel Back Weather Boards




Resene Ironsand

Hihi

Resource Consent Issue





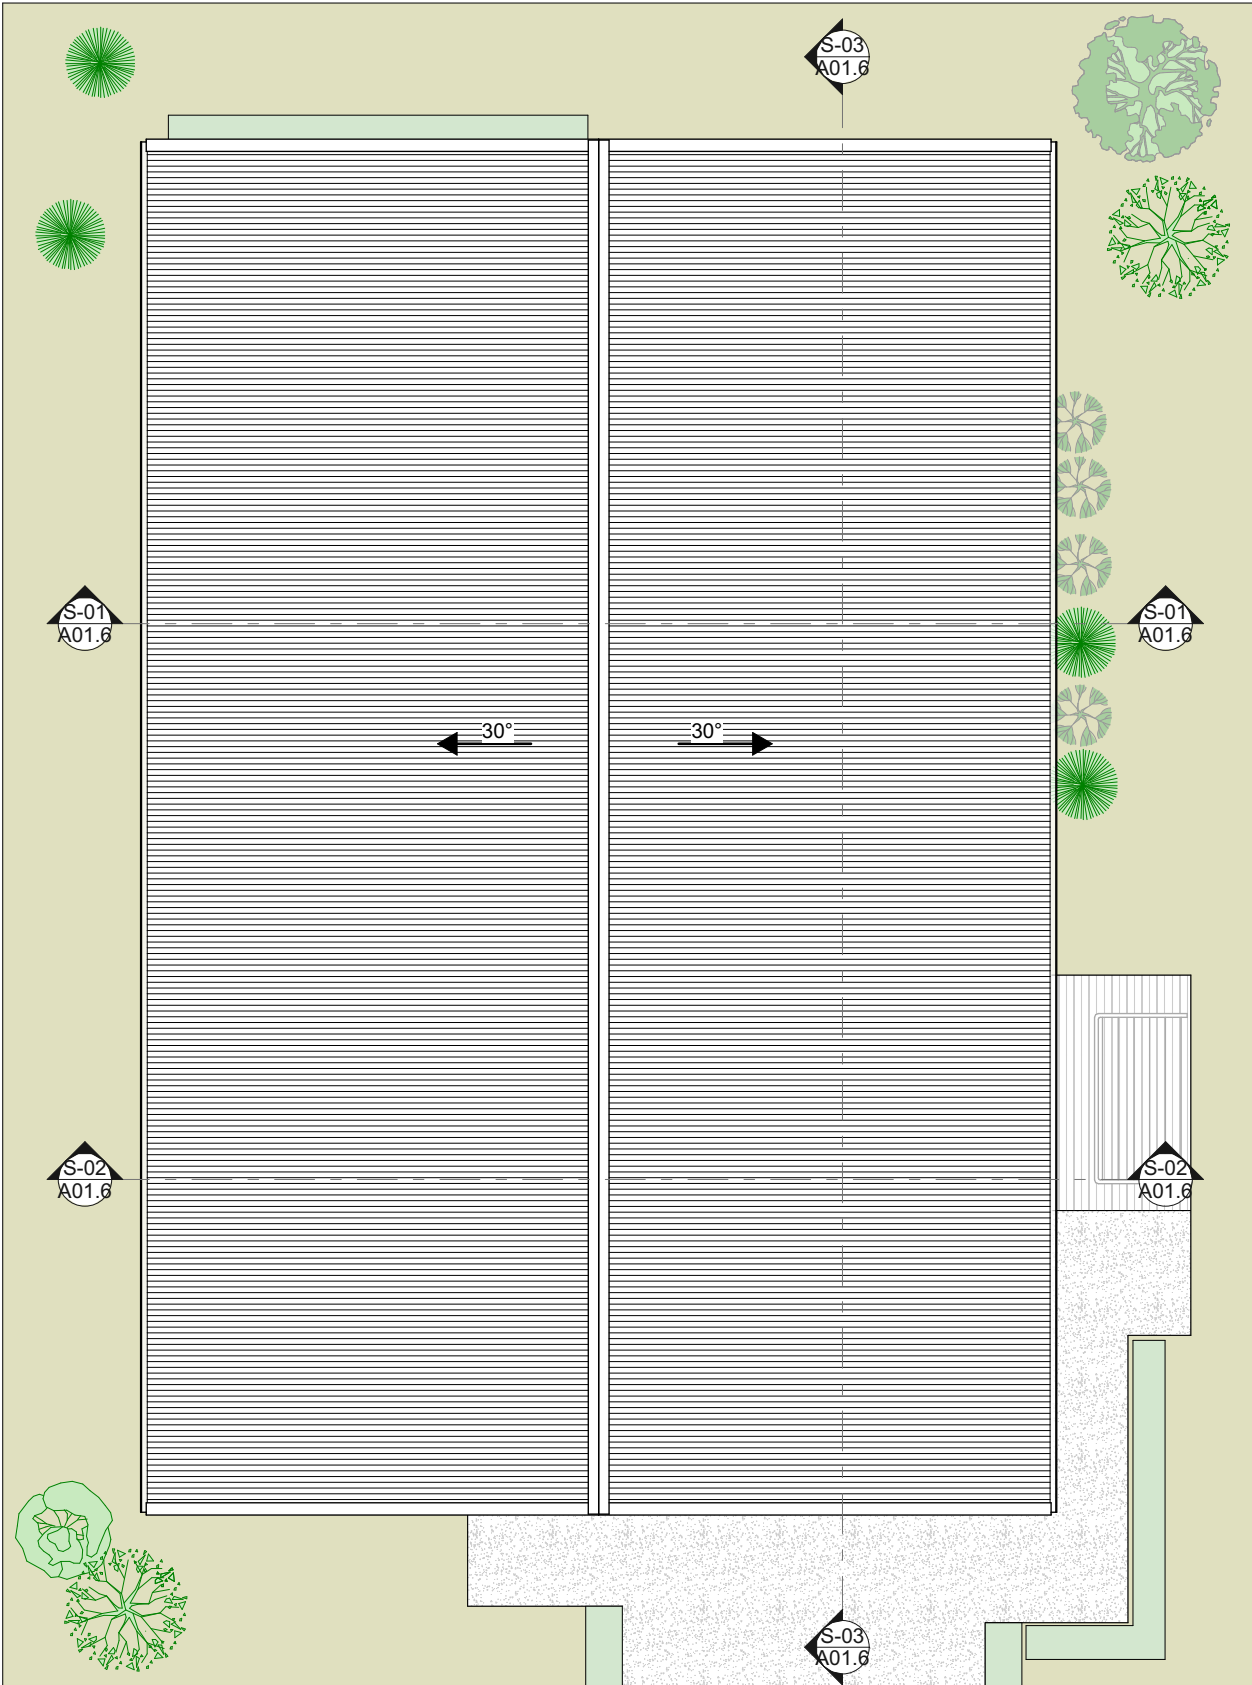



East Elevation
1:100




North Elevation
1:100




West Elevation
1:100




South Elevation
1:100

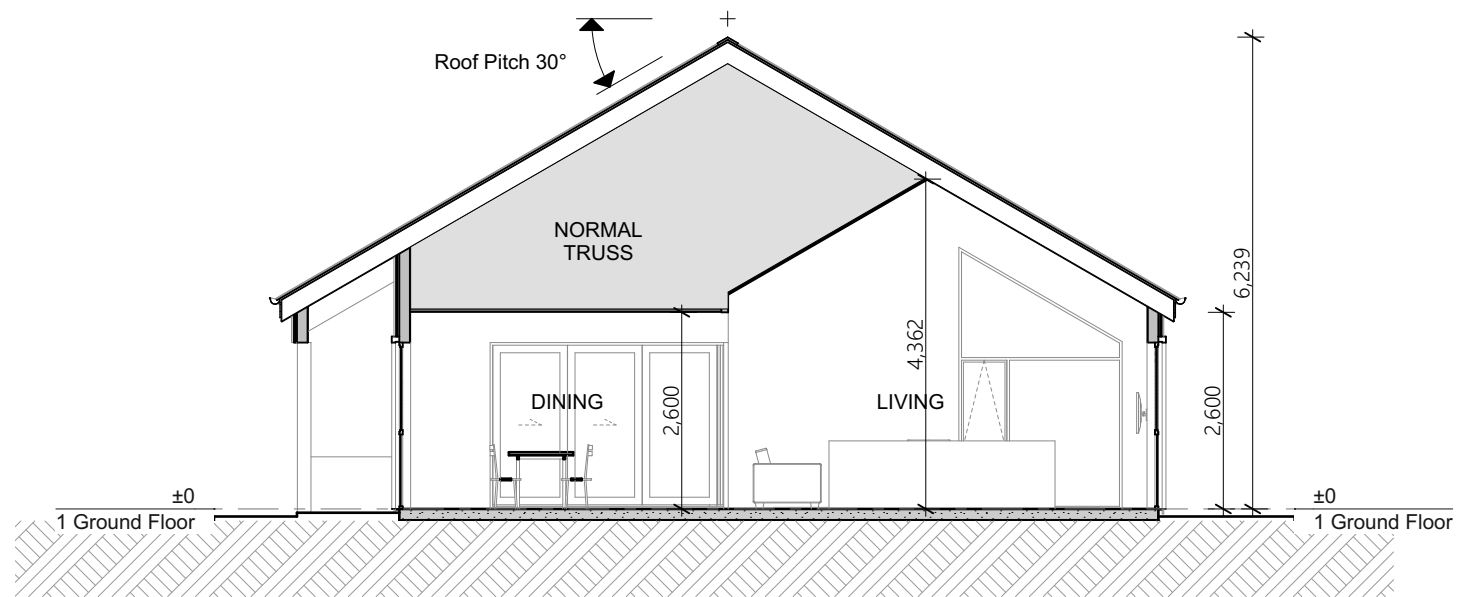

Section 1
1:100

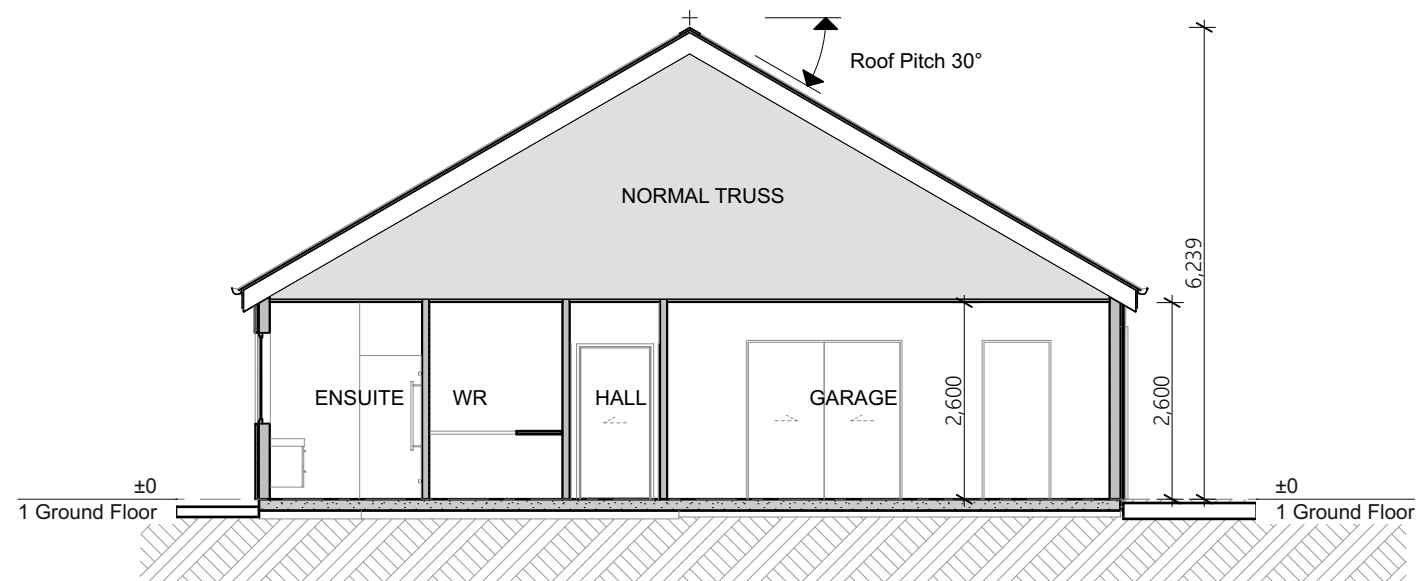

Section 2
1:100

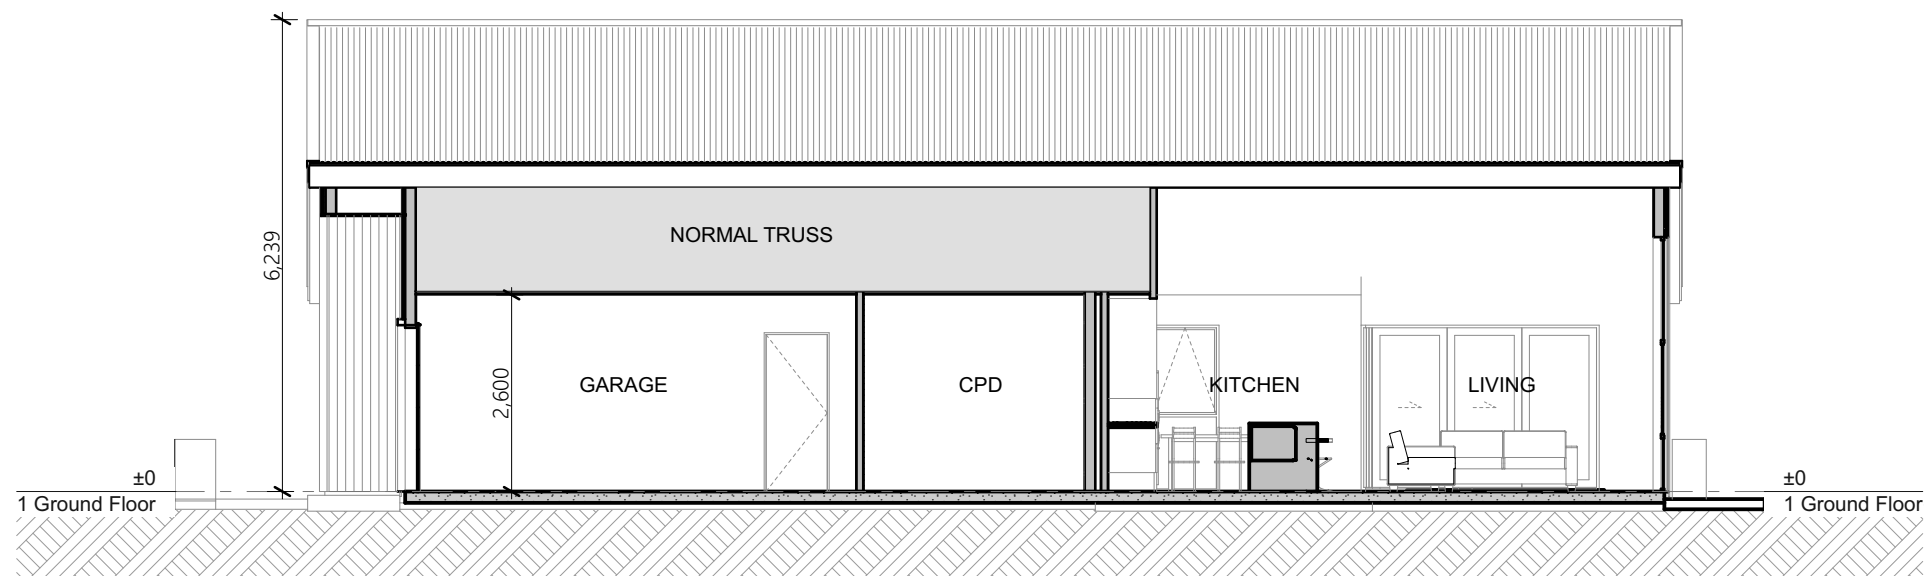

Section 3
1:100

Hihi


Villa Material Palette 70%

ROOF PALETTE

Corrugate Profile
Metal roofing



CLADDING PALETTE

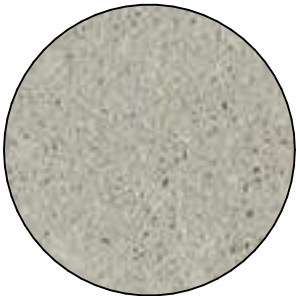

Sto Easy Render, or Similar



Bevel Back Weather Boards



Resene Ironstone