



**WINSTONE**  
AGGREGATES


Part  
B

Boffa Miskell



# Appendix B12.3ae

Plans of the Proposal

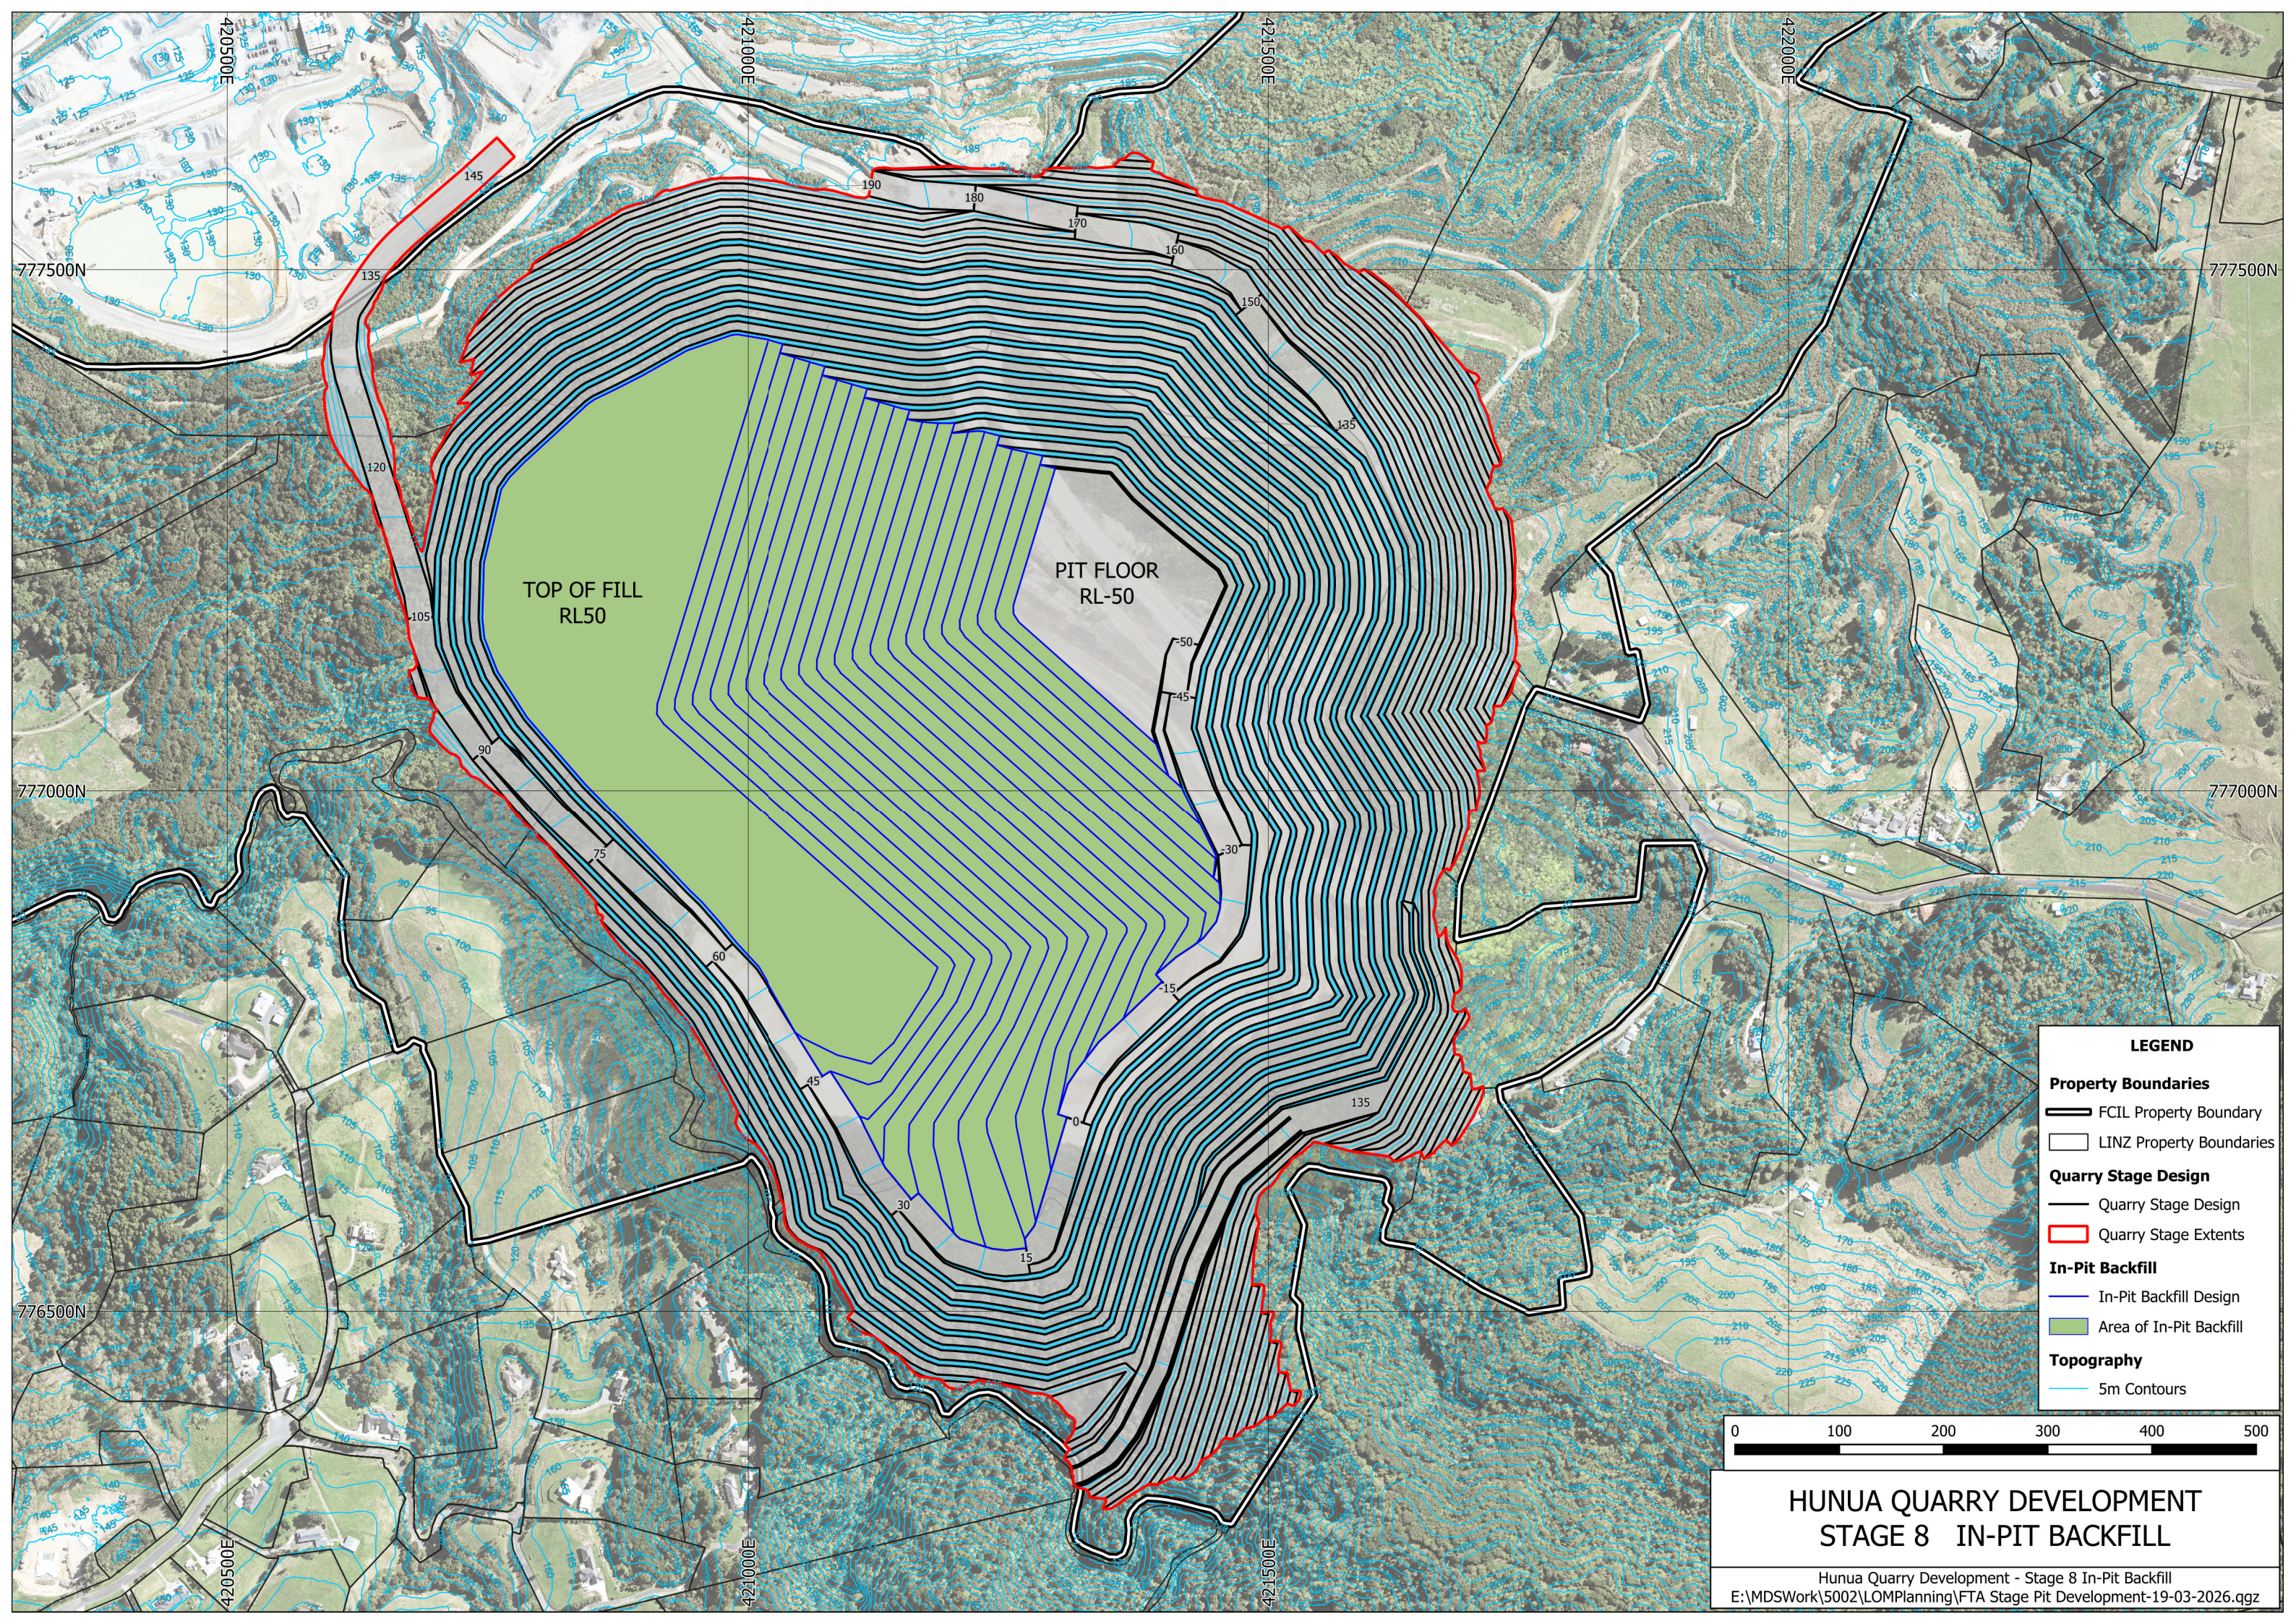


TOP OF FILL  
RL50


PIT FLOOR  
RL-50

**LEGEND**

- Property Boundaries**
  - FCIL Property Boundary
  - LINZ Property Boundaries
- Quarry Stage Design**
  - Quarry Stage Design
  - Quarry Stage Extents
- In-Pit Backfill**
  - In-Pit Backfill Design
  - Area of In-Pit Backfill
- Topography**
  - 5m Contours

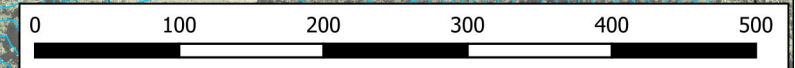


### HUNUA QUARRY DEVELOPMENT STAGE 8 IN-PIT BACKFILL

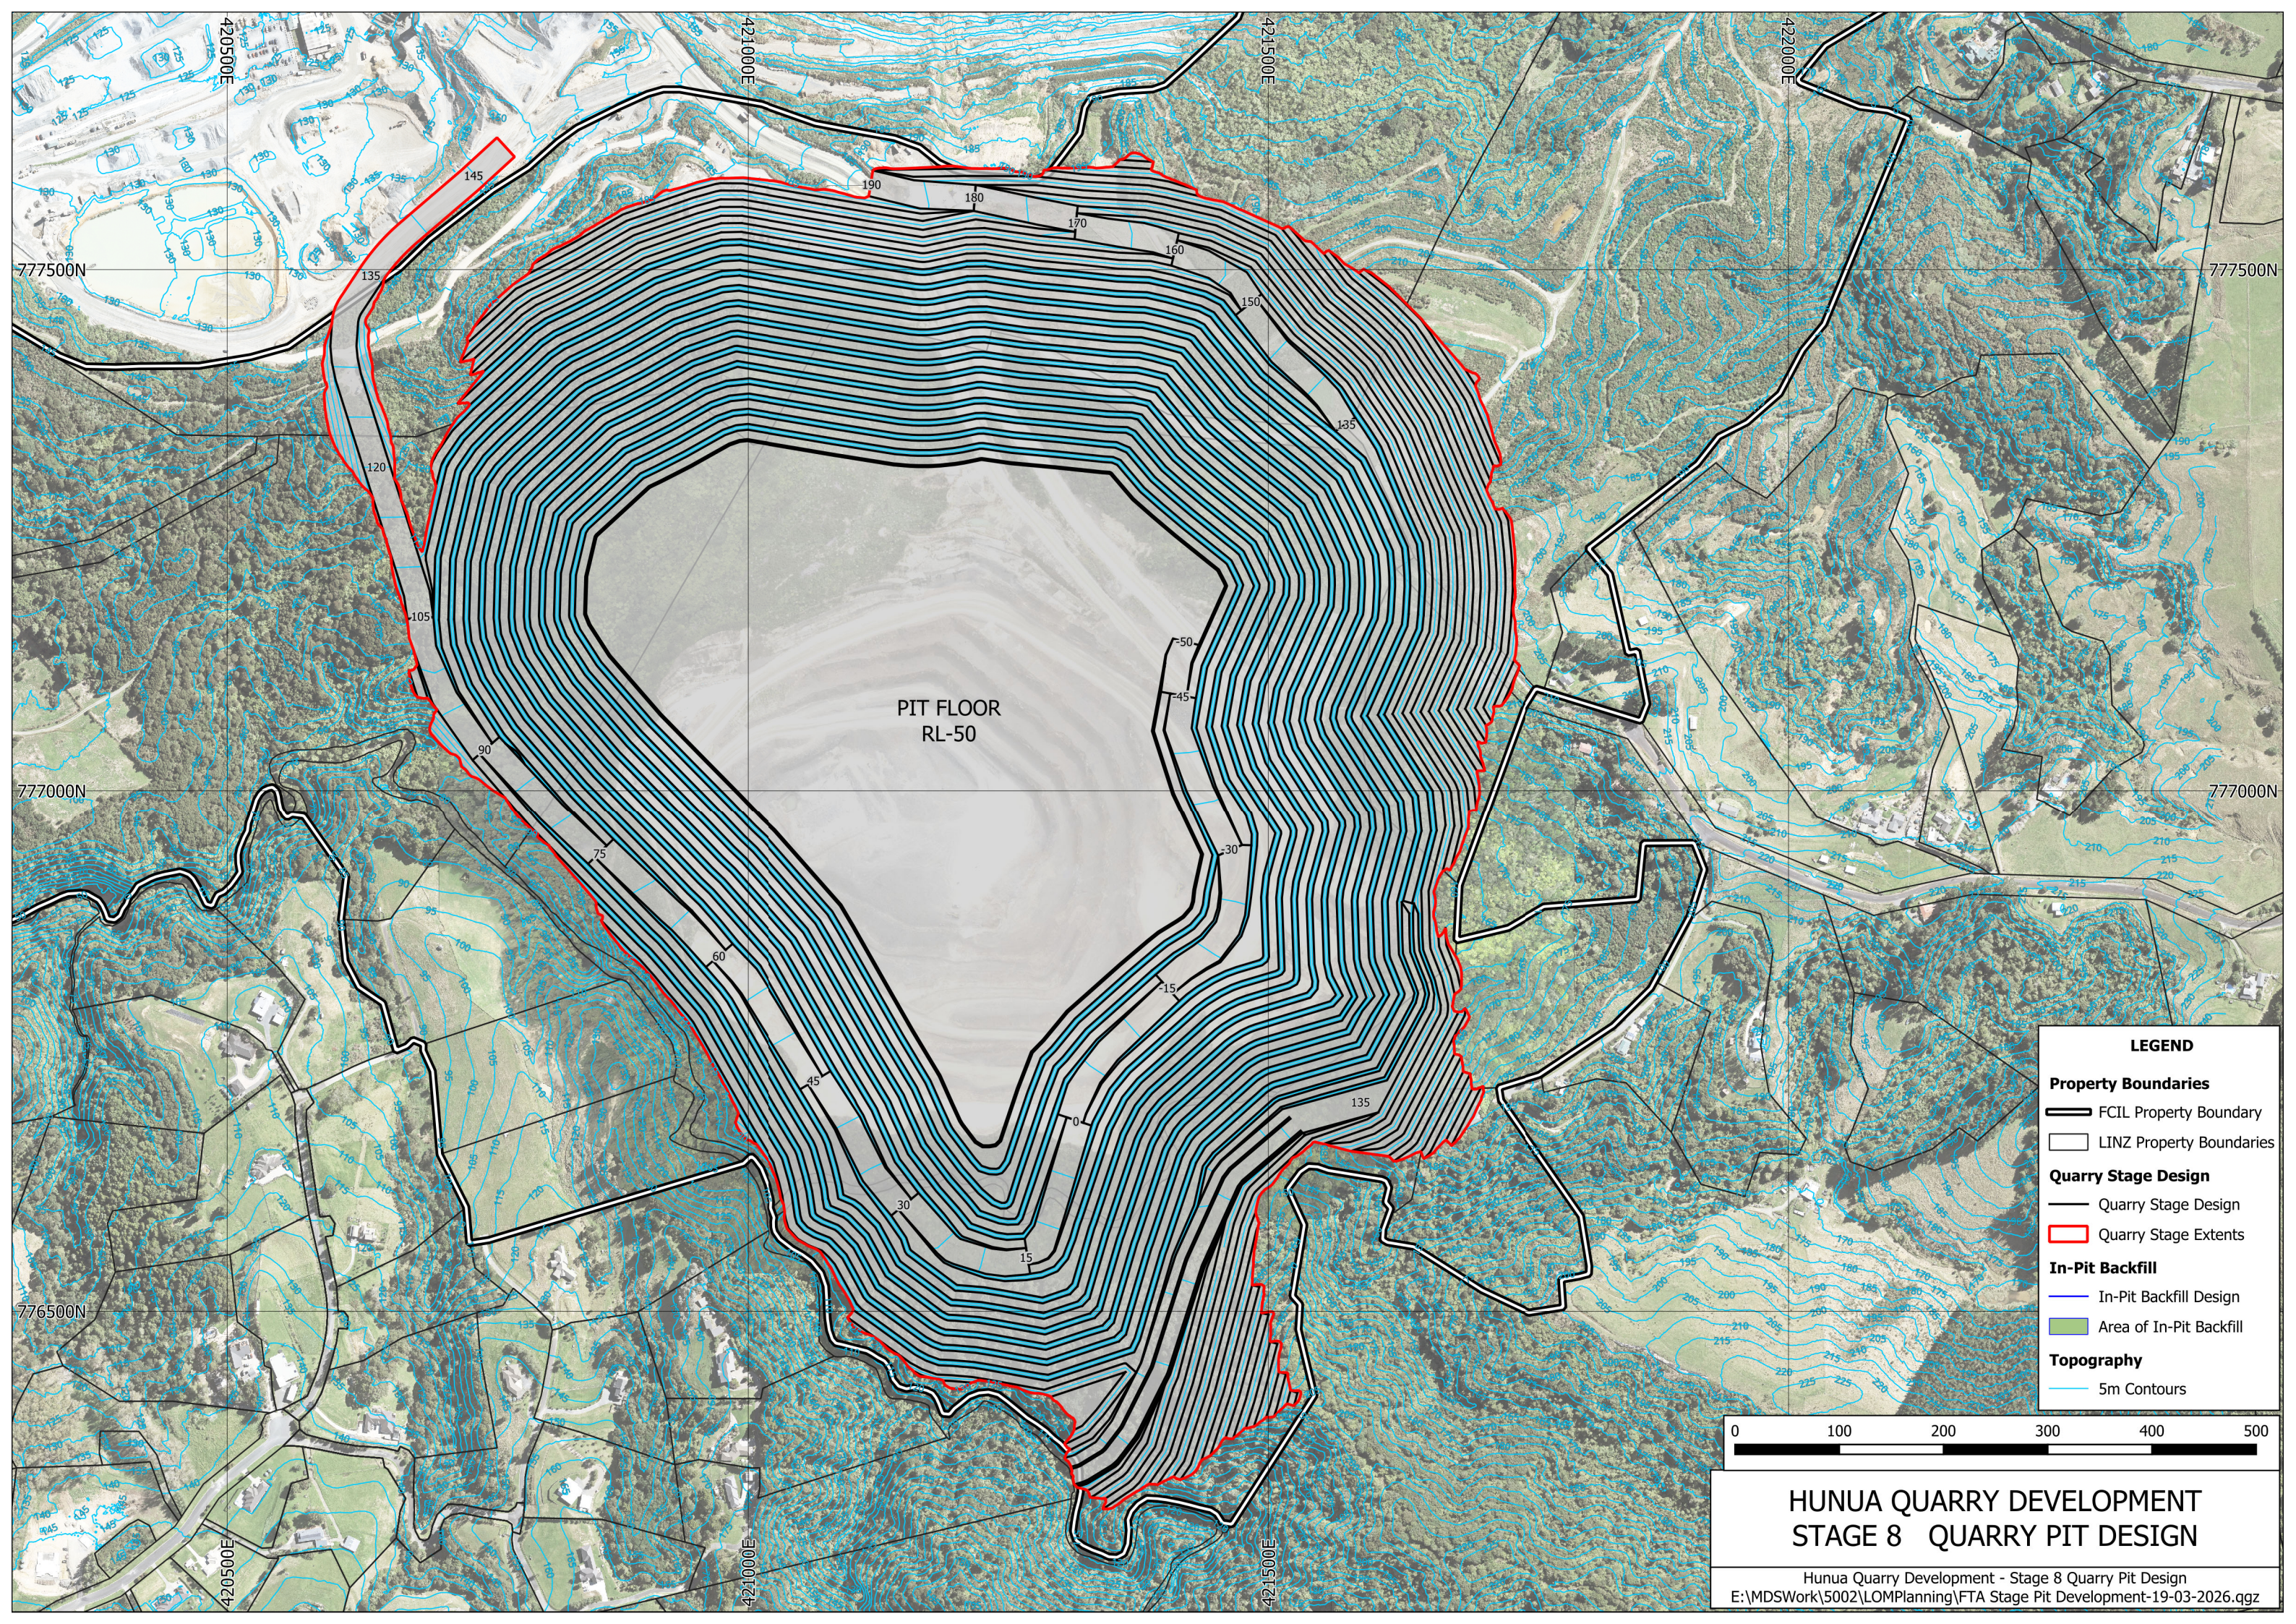

PIT FLOOR  
RL-50


**LEGEND**

- Property Boundaries**
  - FCIL Property Boundary
  - LINZ Property Boundaries
- Quarry Stage Design**
  - Quarry Stage Design
  - Quarry Stage Extents
- In-Pit Backfill**
  - In-Pit Backfill Design
  - Area of In-Pit Backfill
- Topography**
  - 5m Contours

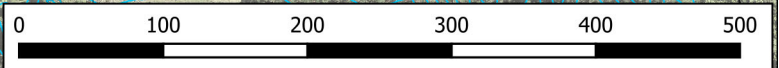

**HUNUA QUARRY DEVELOPMENT  
STAGE 8 QUARRY PIT DESIGN**




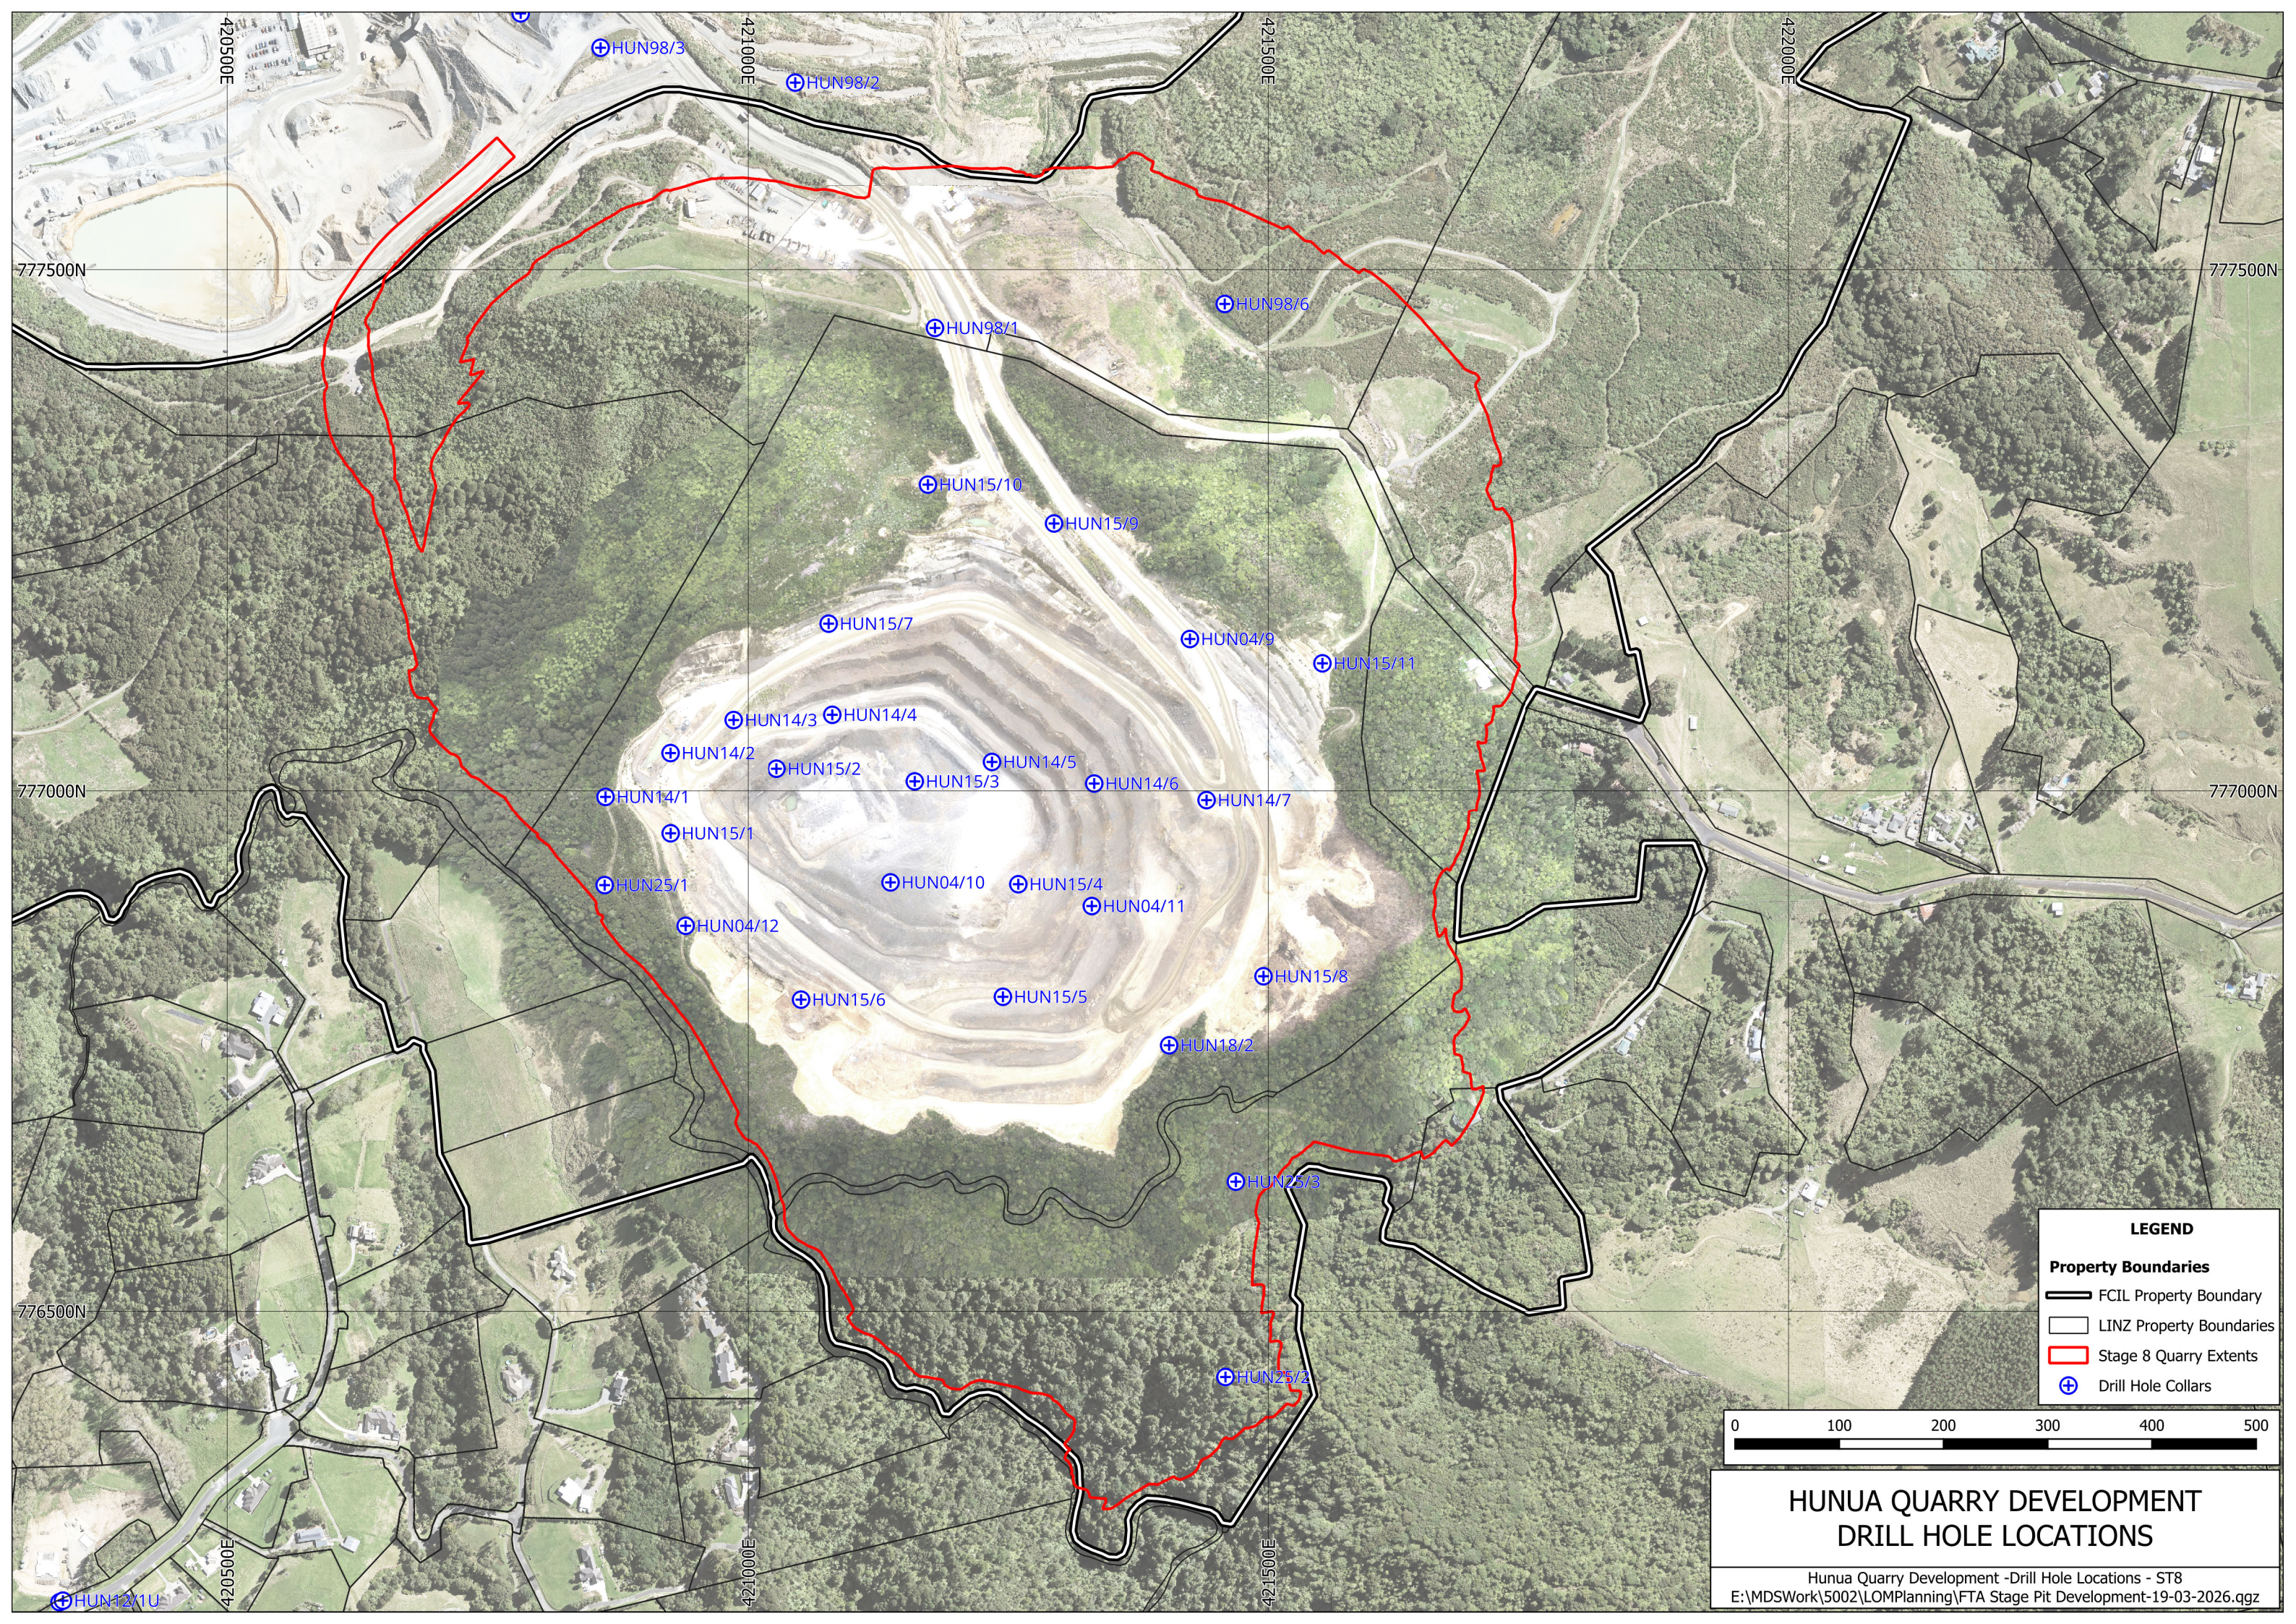

**LEGEND**

**Property Boundaries**

- FCIL Property Boundary
- LINZ Property Boundaries
- Stage 8 Quarry Extents
- Drill Hole Collars

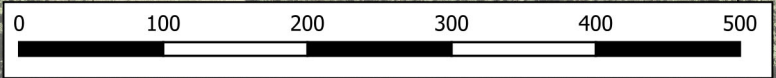

# HUNUA QUARRY DEVELOPMENT DRILL HOLE LOCATIONS

