

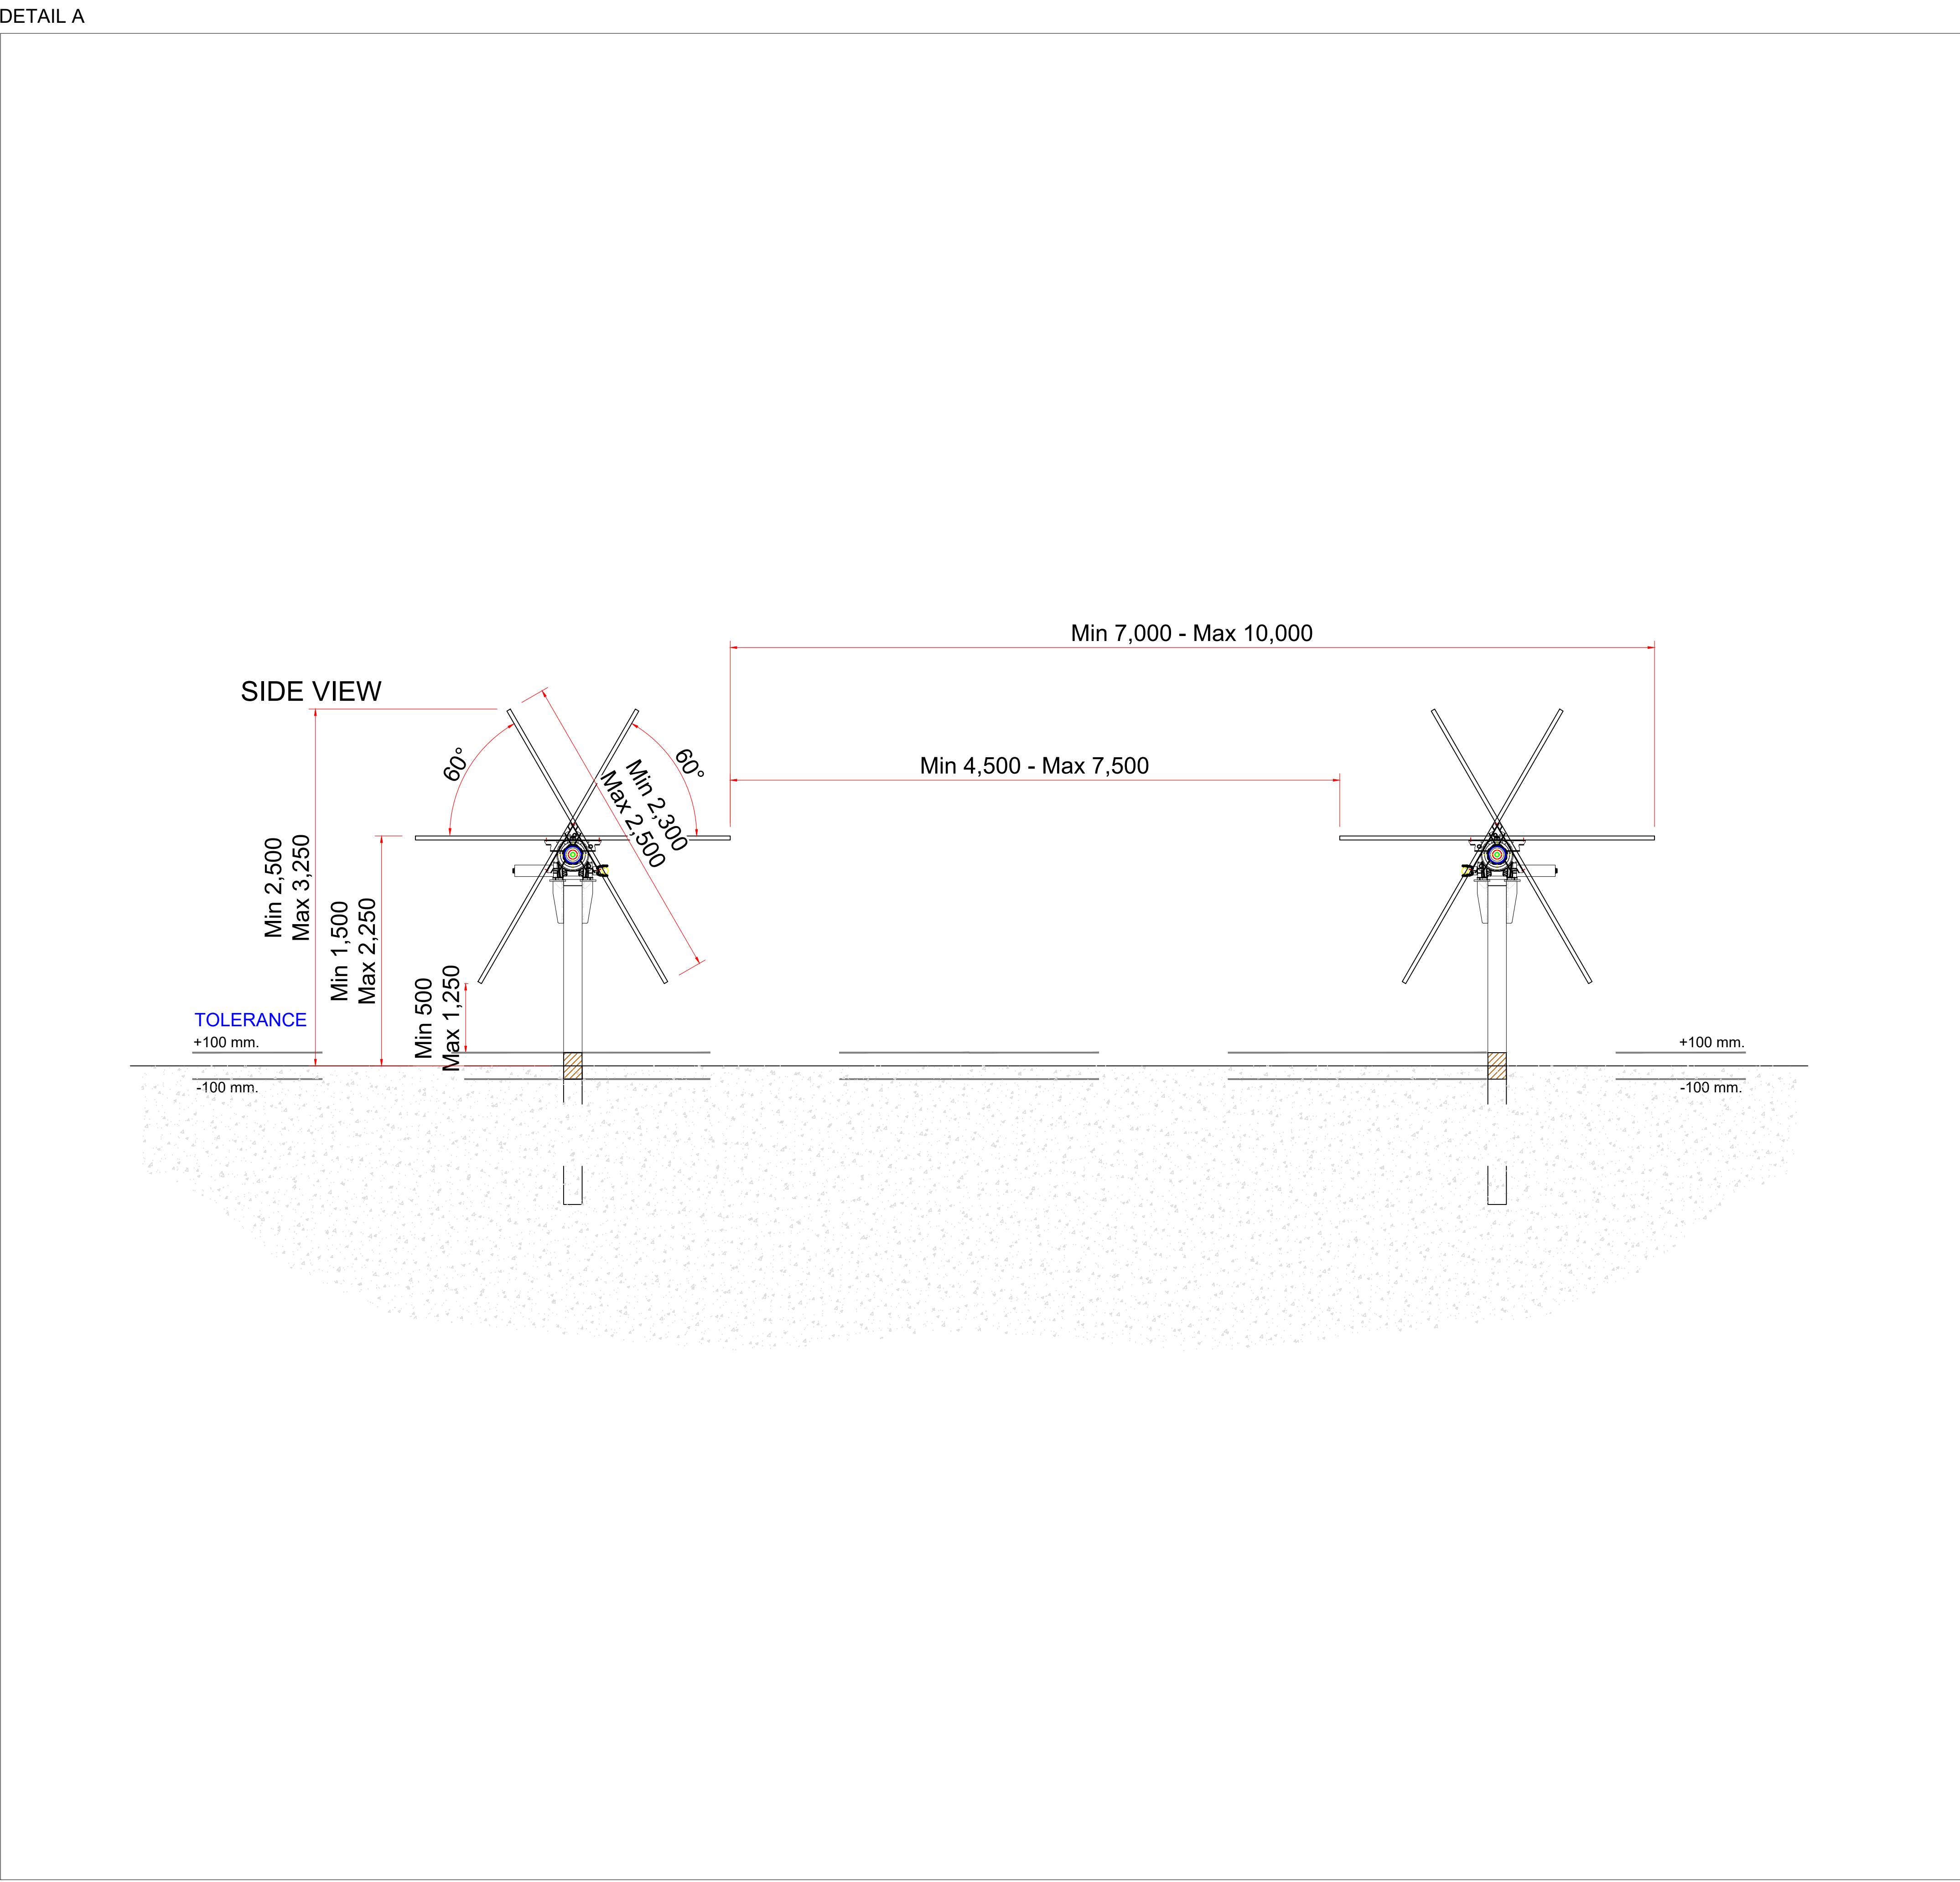


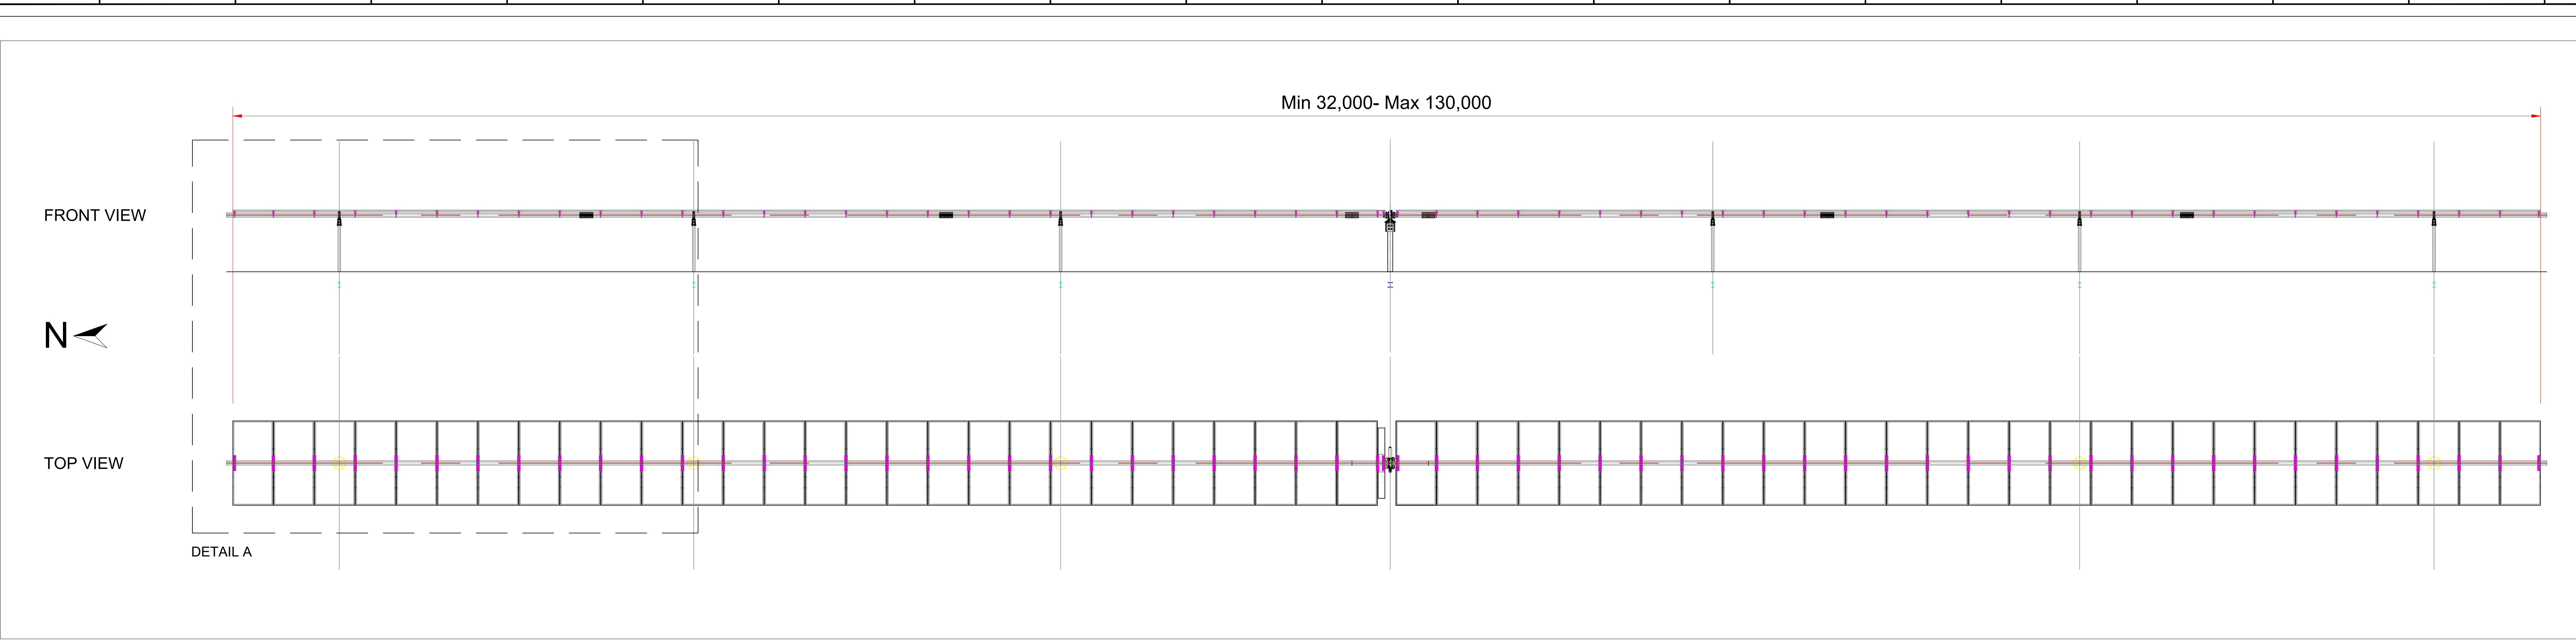

TYPICAL FRONT VIEW

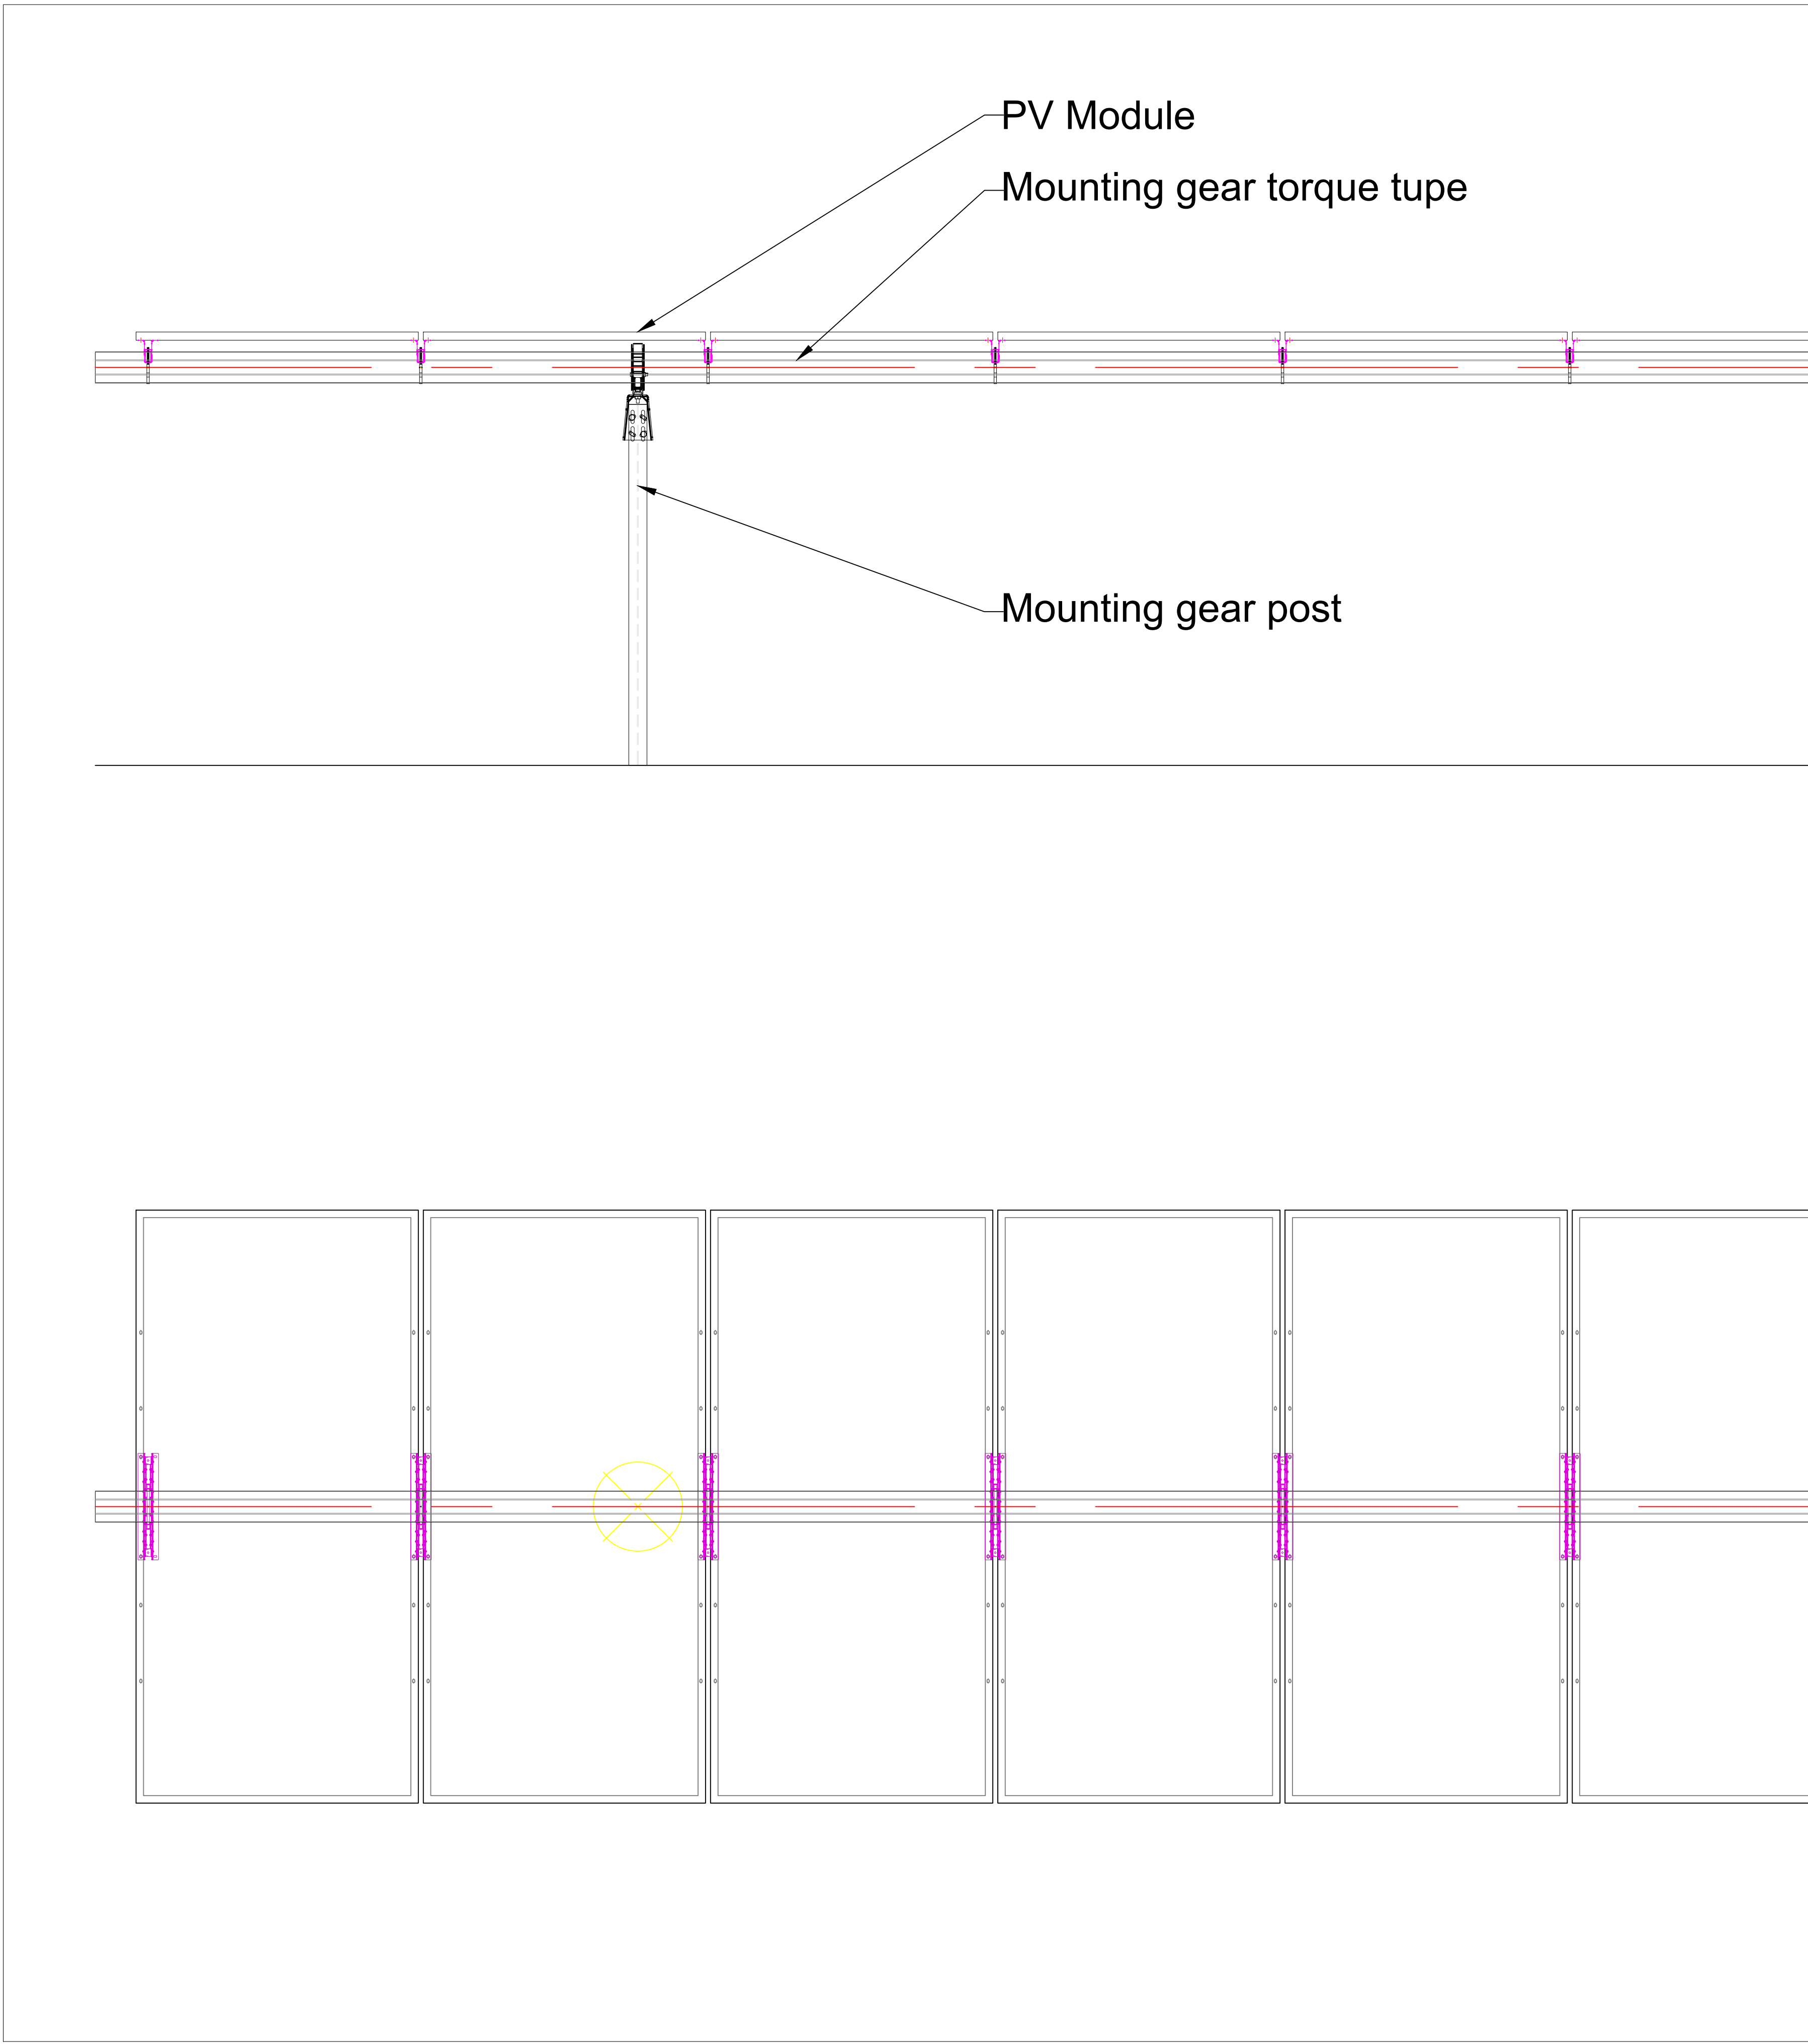


DETAIL A

Notes

1. The layout drawing is for reference. There may be partial adjustments in the detailed design.

Rev.	Date	Description of changes	By
R0	06-10-25	Concept Design	RDP

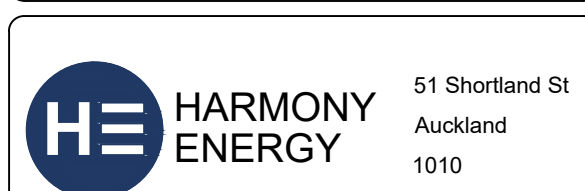

Project Title

EXAMPLE DRAWING

Drawing Title


TYPICAL TRACKER DETAILS

Drawing No. 2025-TRACKER Rev No. R0


Drafted By DJ Designed By RDP

Checked By RDP Approved Date


Paper Size A0 Scale 1:40 Units MM Sheet No. 1 of 1

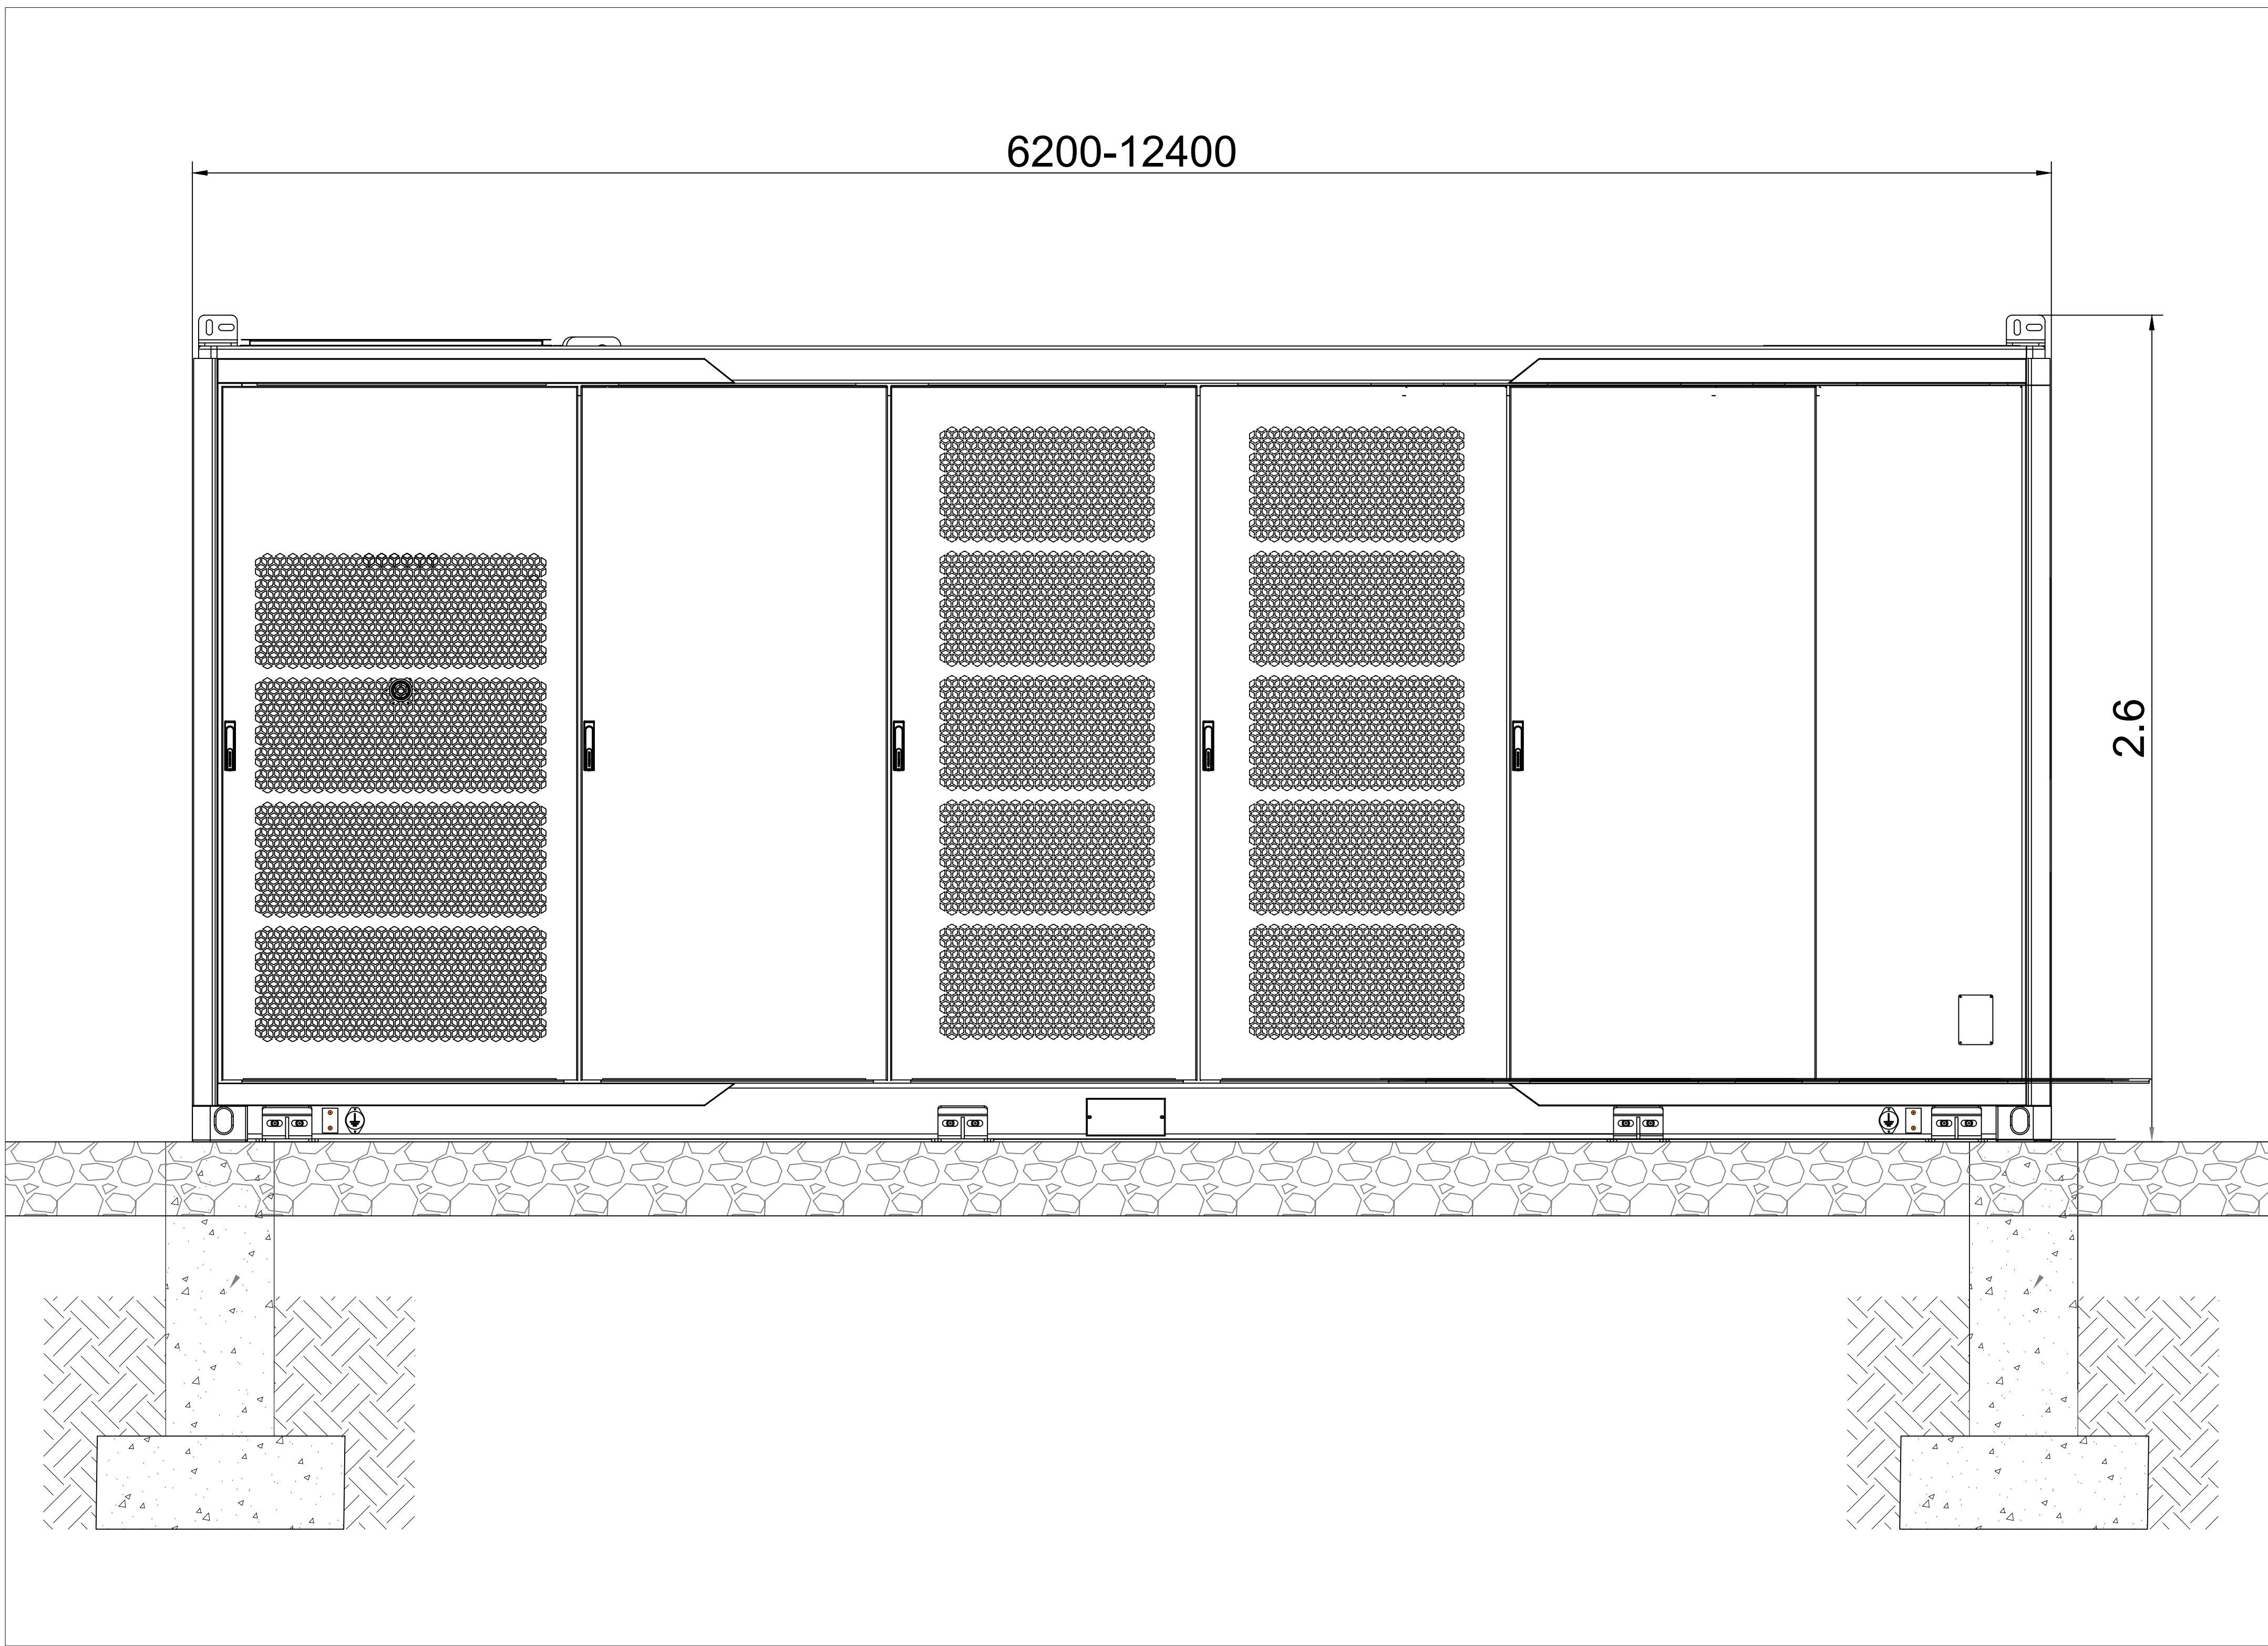


FRONT VIEW

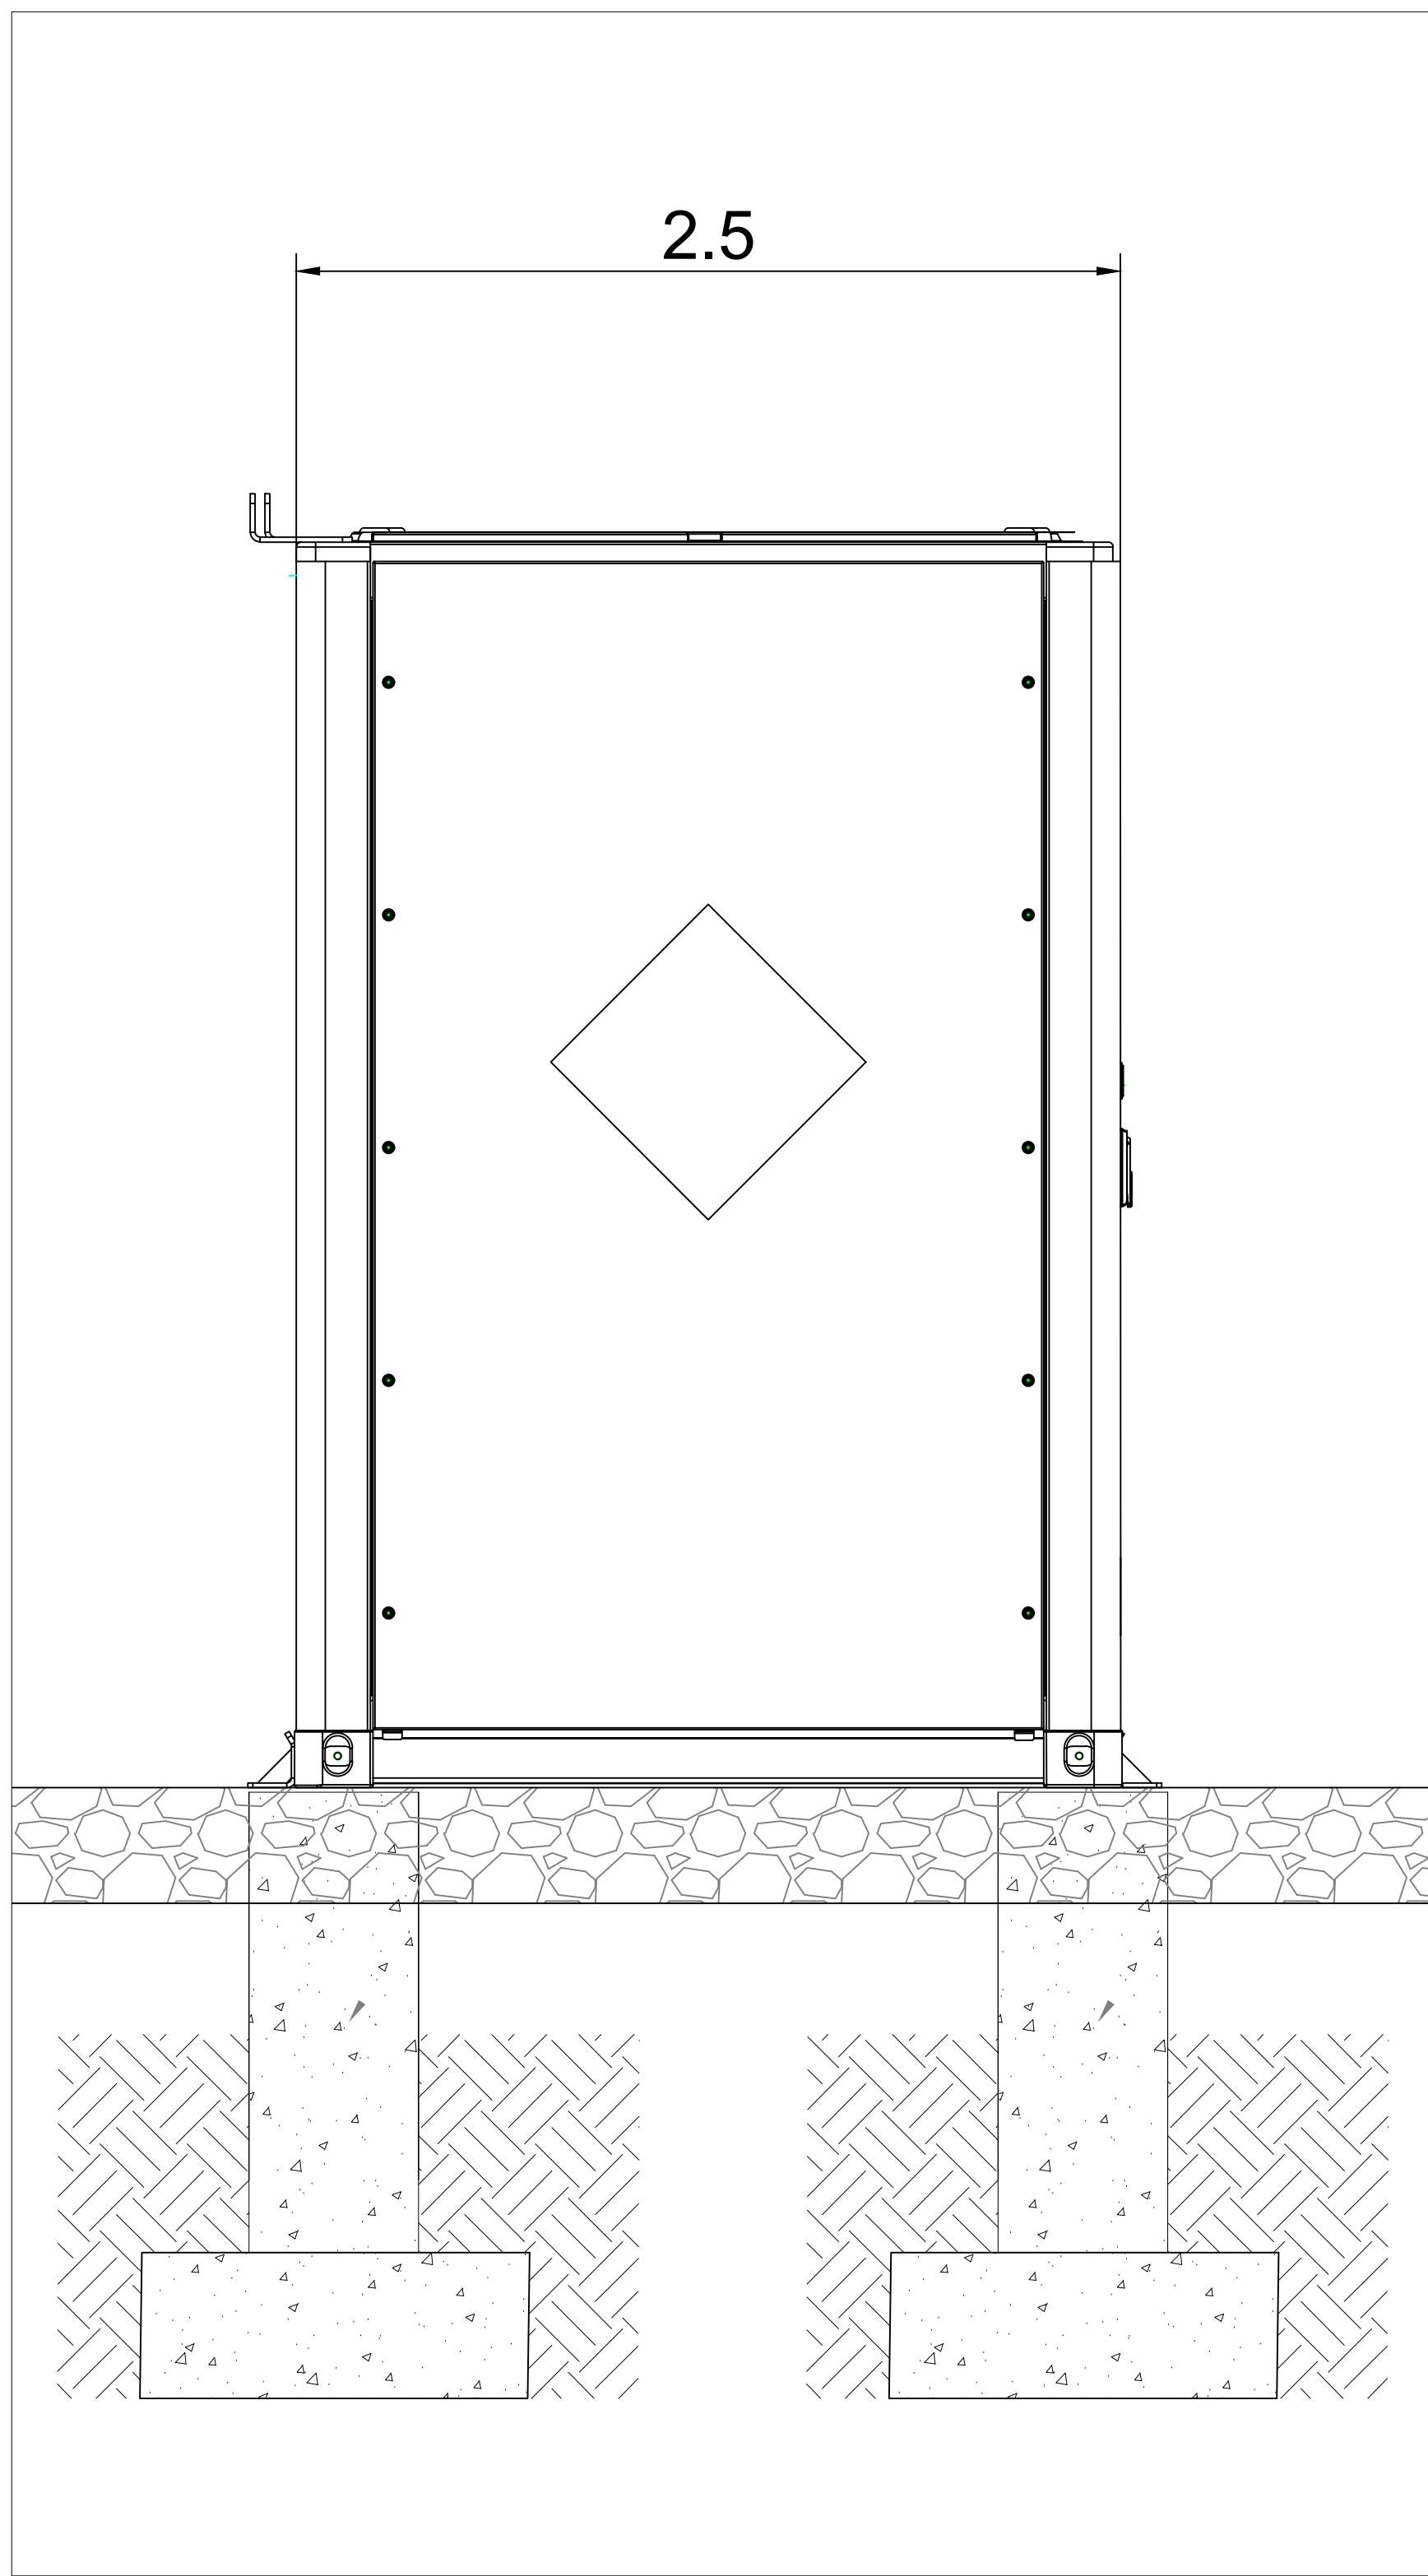

SIDE VIEW

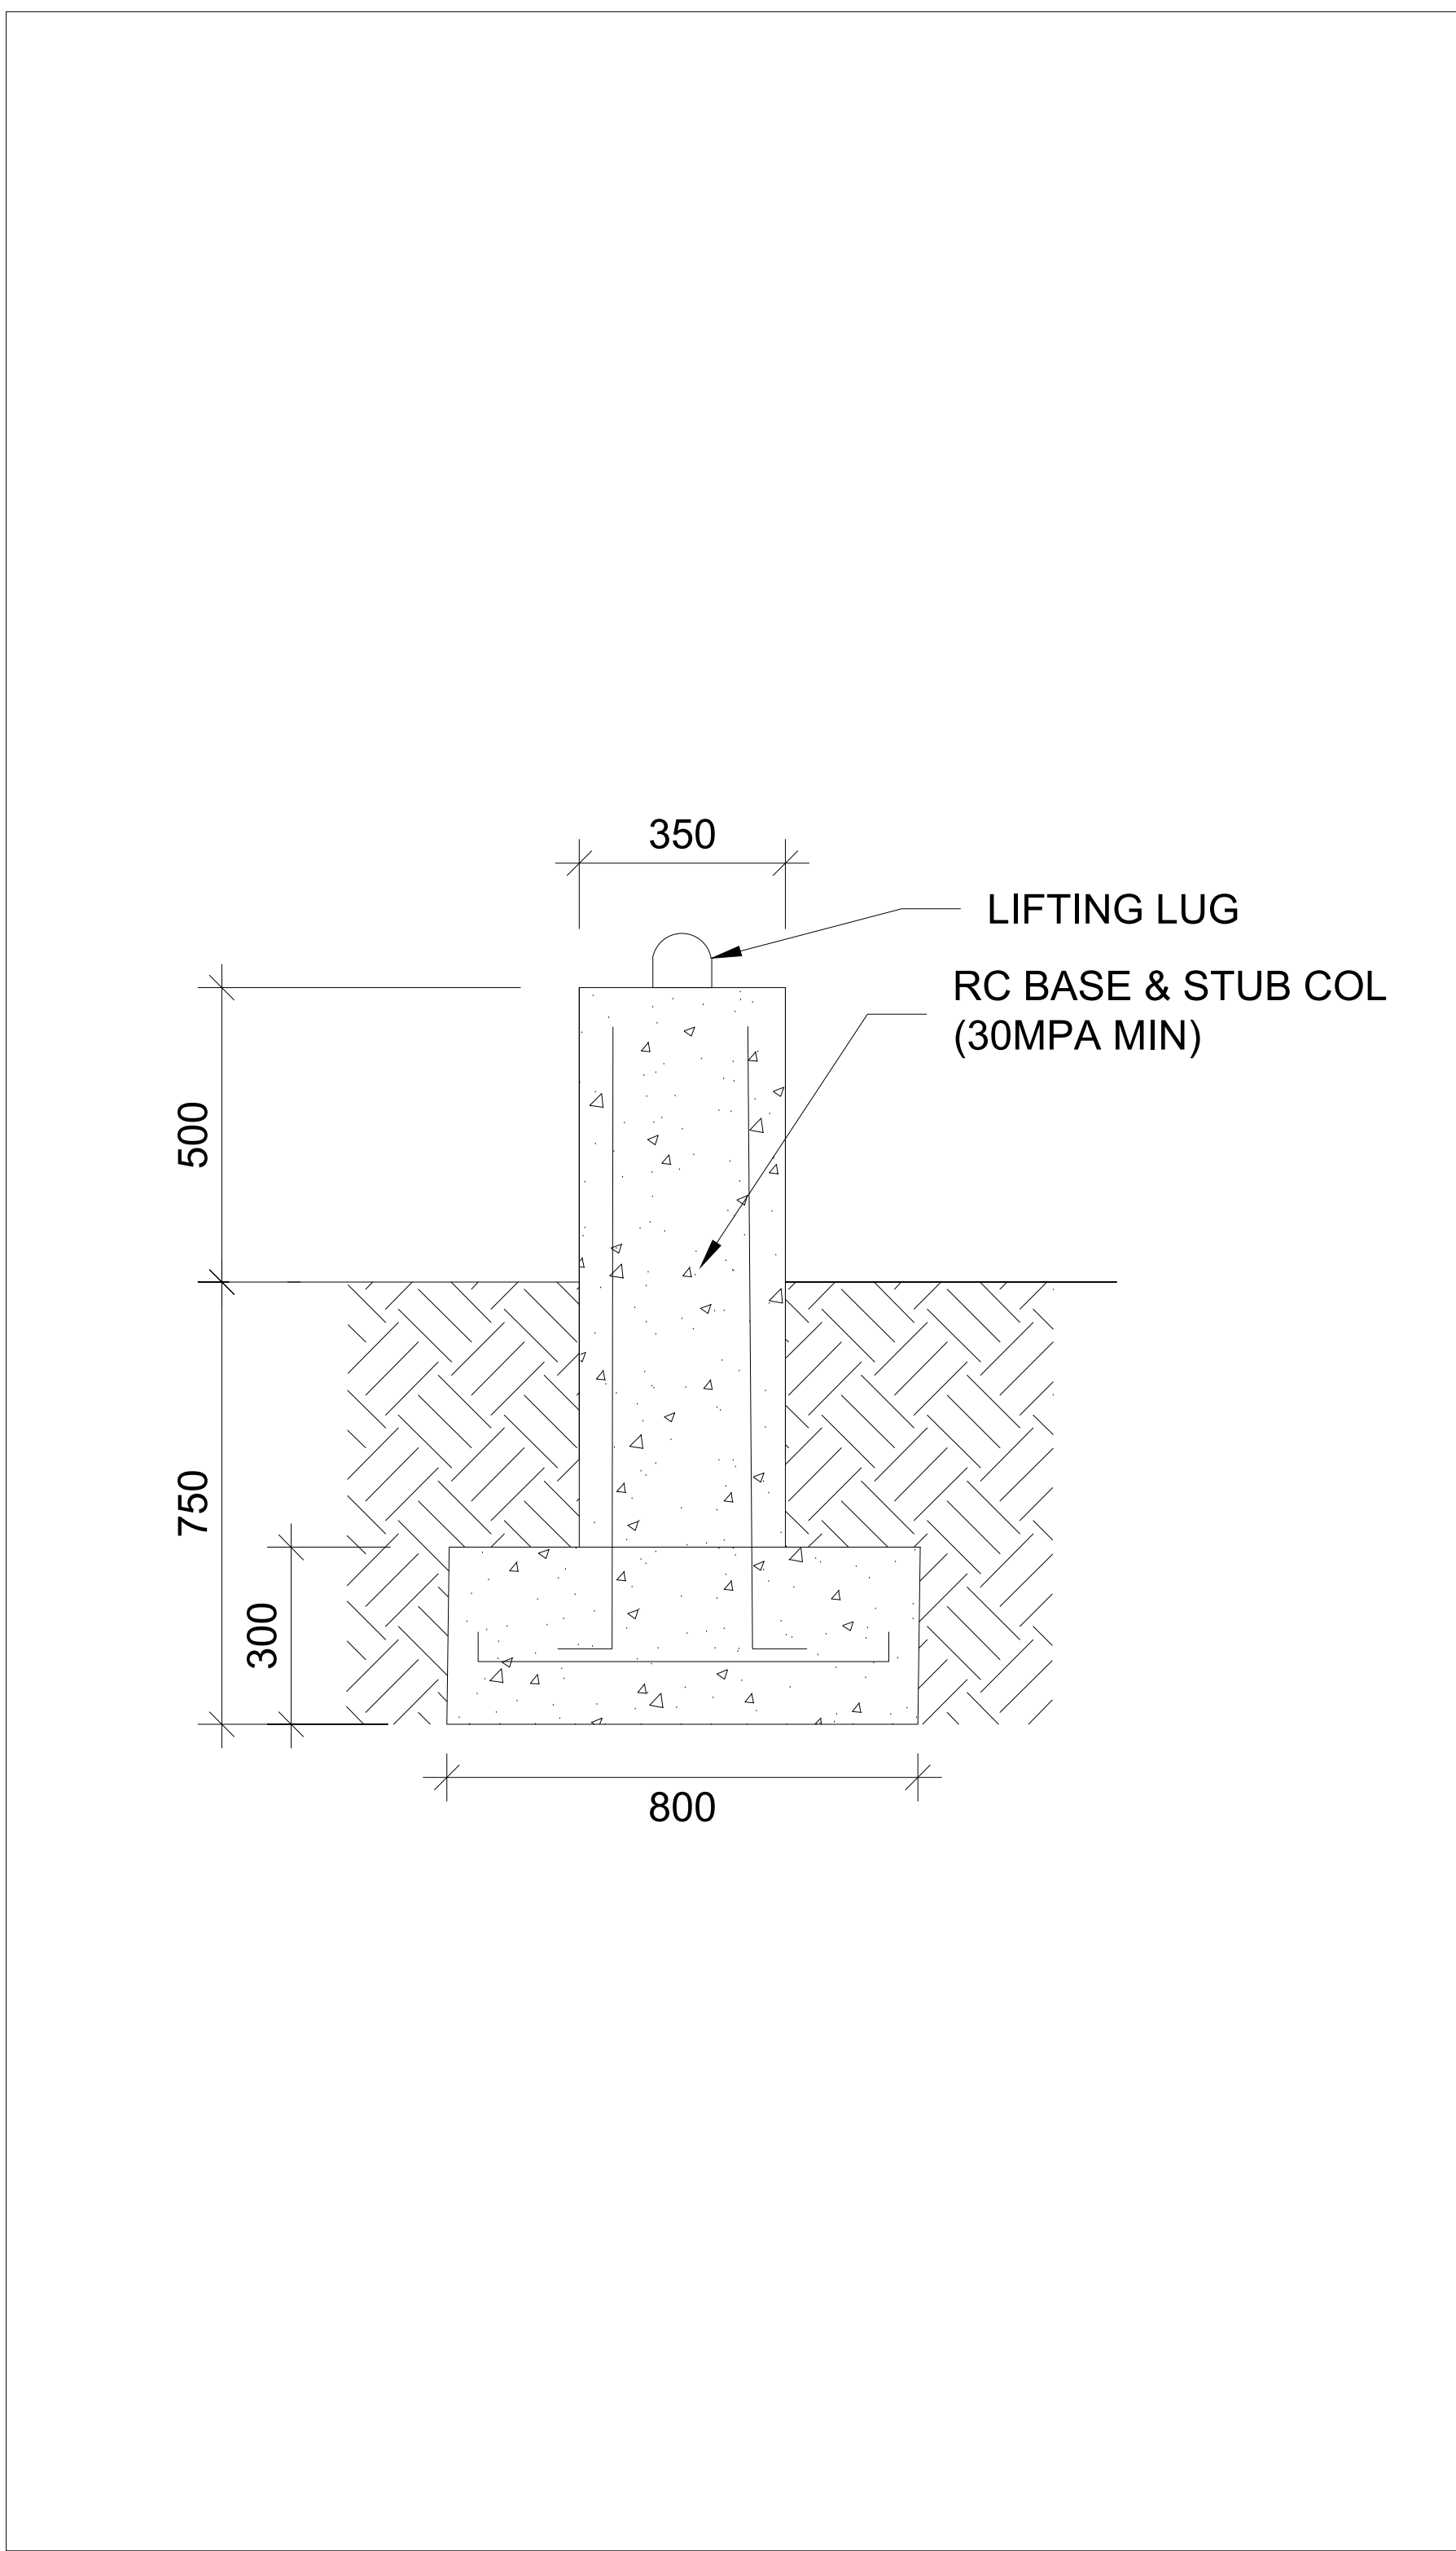

TYPICAL FOOTING SECTION

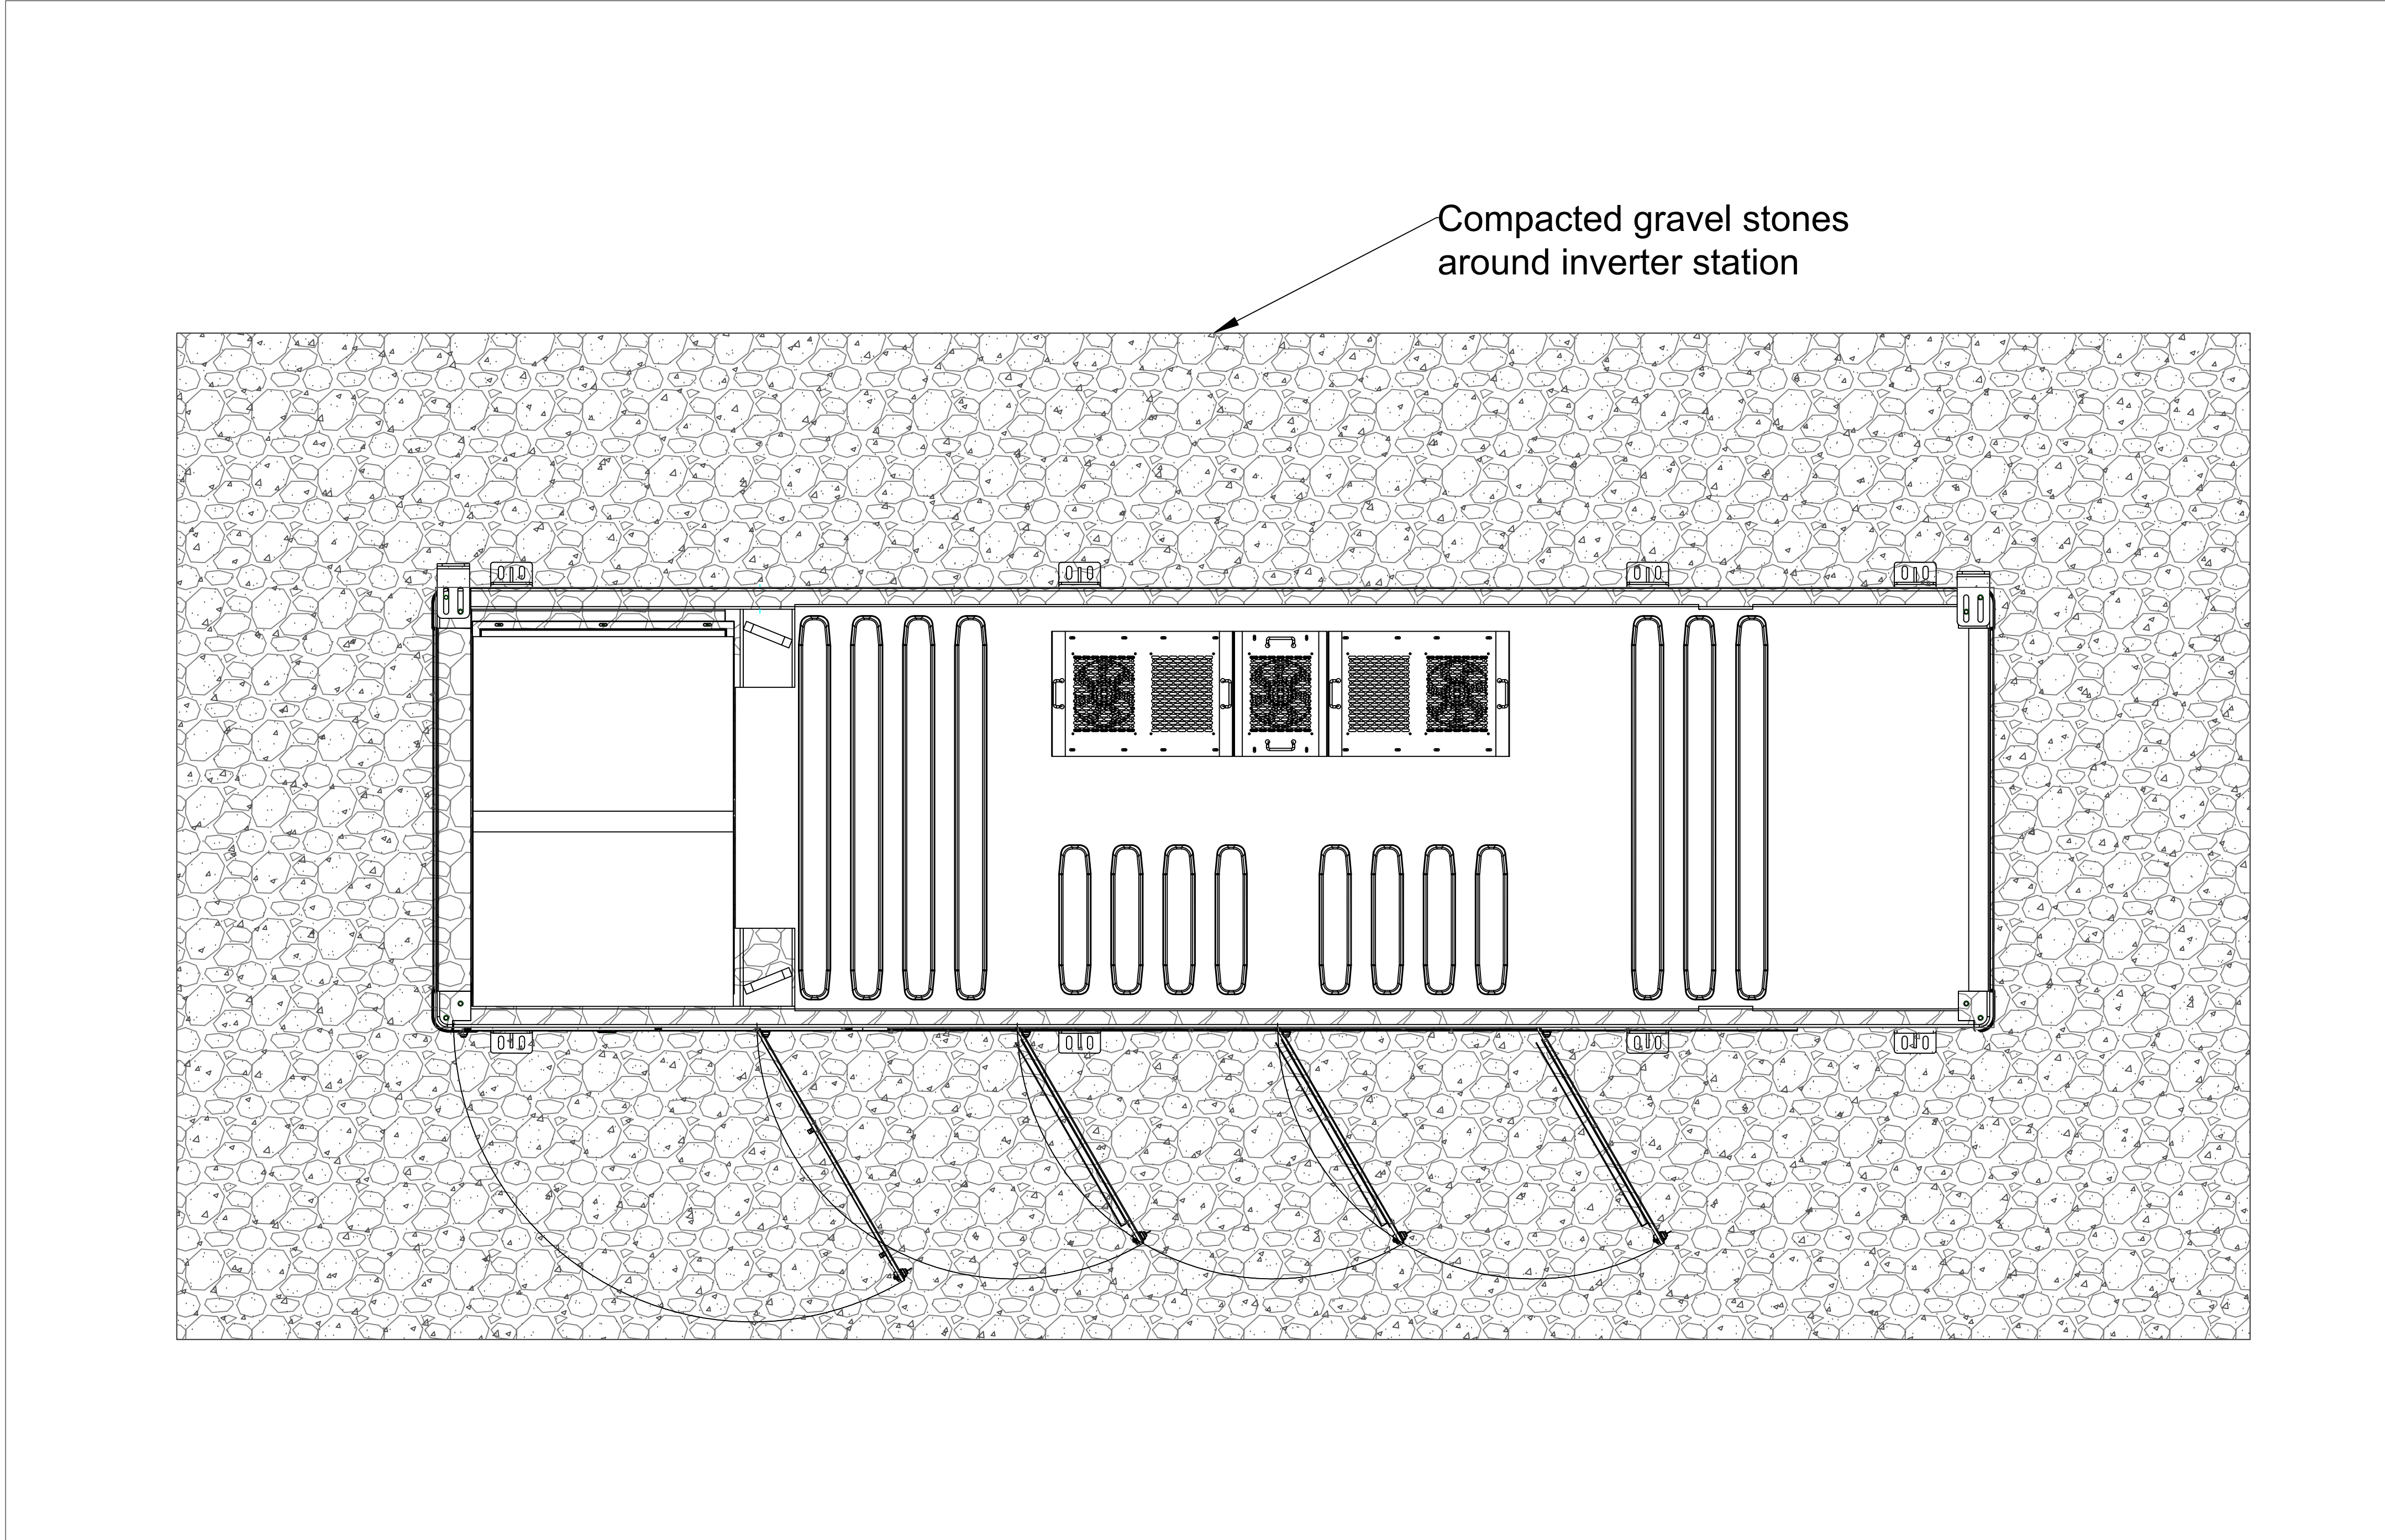

PLAN VIEW



3D EXAMPLE RENDERING

Notes
1. The layout drawing is for reference. There may be partial adjustments in the detailed design.

Rev.	Date	Description of changes	By
R0	04-06-2025	ISSUED FOR REVIEW	DJ



Project Title
EXAMPLE DRAWING

Drawing Title
TYPICAL BESS LAYOUT

Drawing No.
2025-BESS LAYOUT

Rev No.
R0

Drafted By
DJ

Designed By
RDP

Checked By
RDP


Approved Date

Paper Size
A0


Scale
N/A

Units
MM


Sheet No.
1 of 1

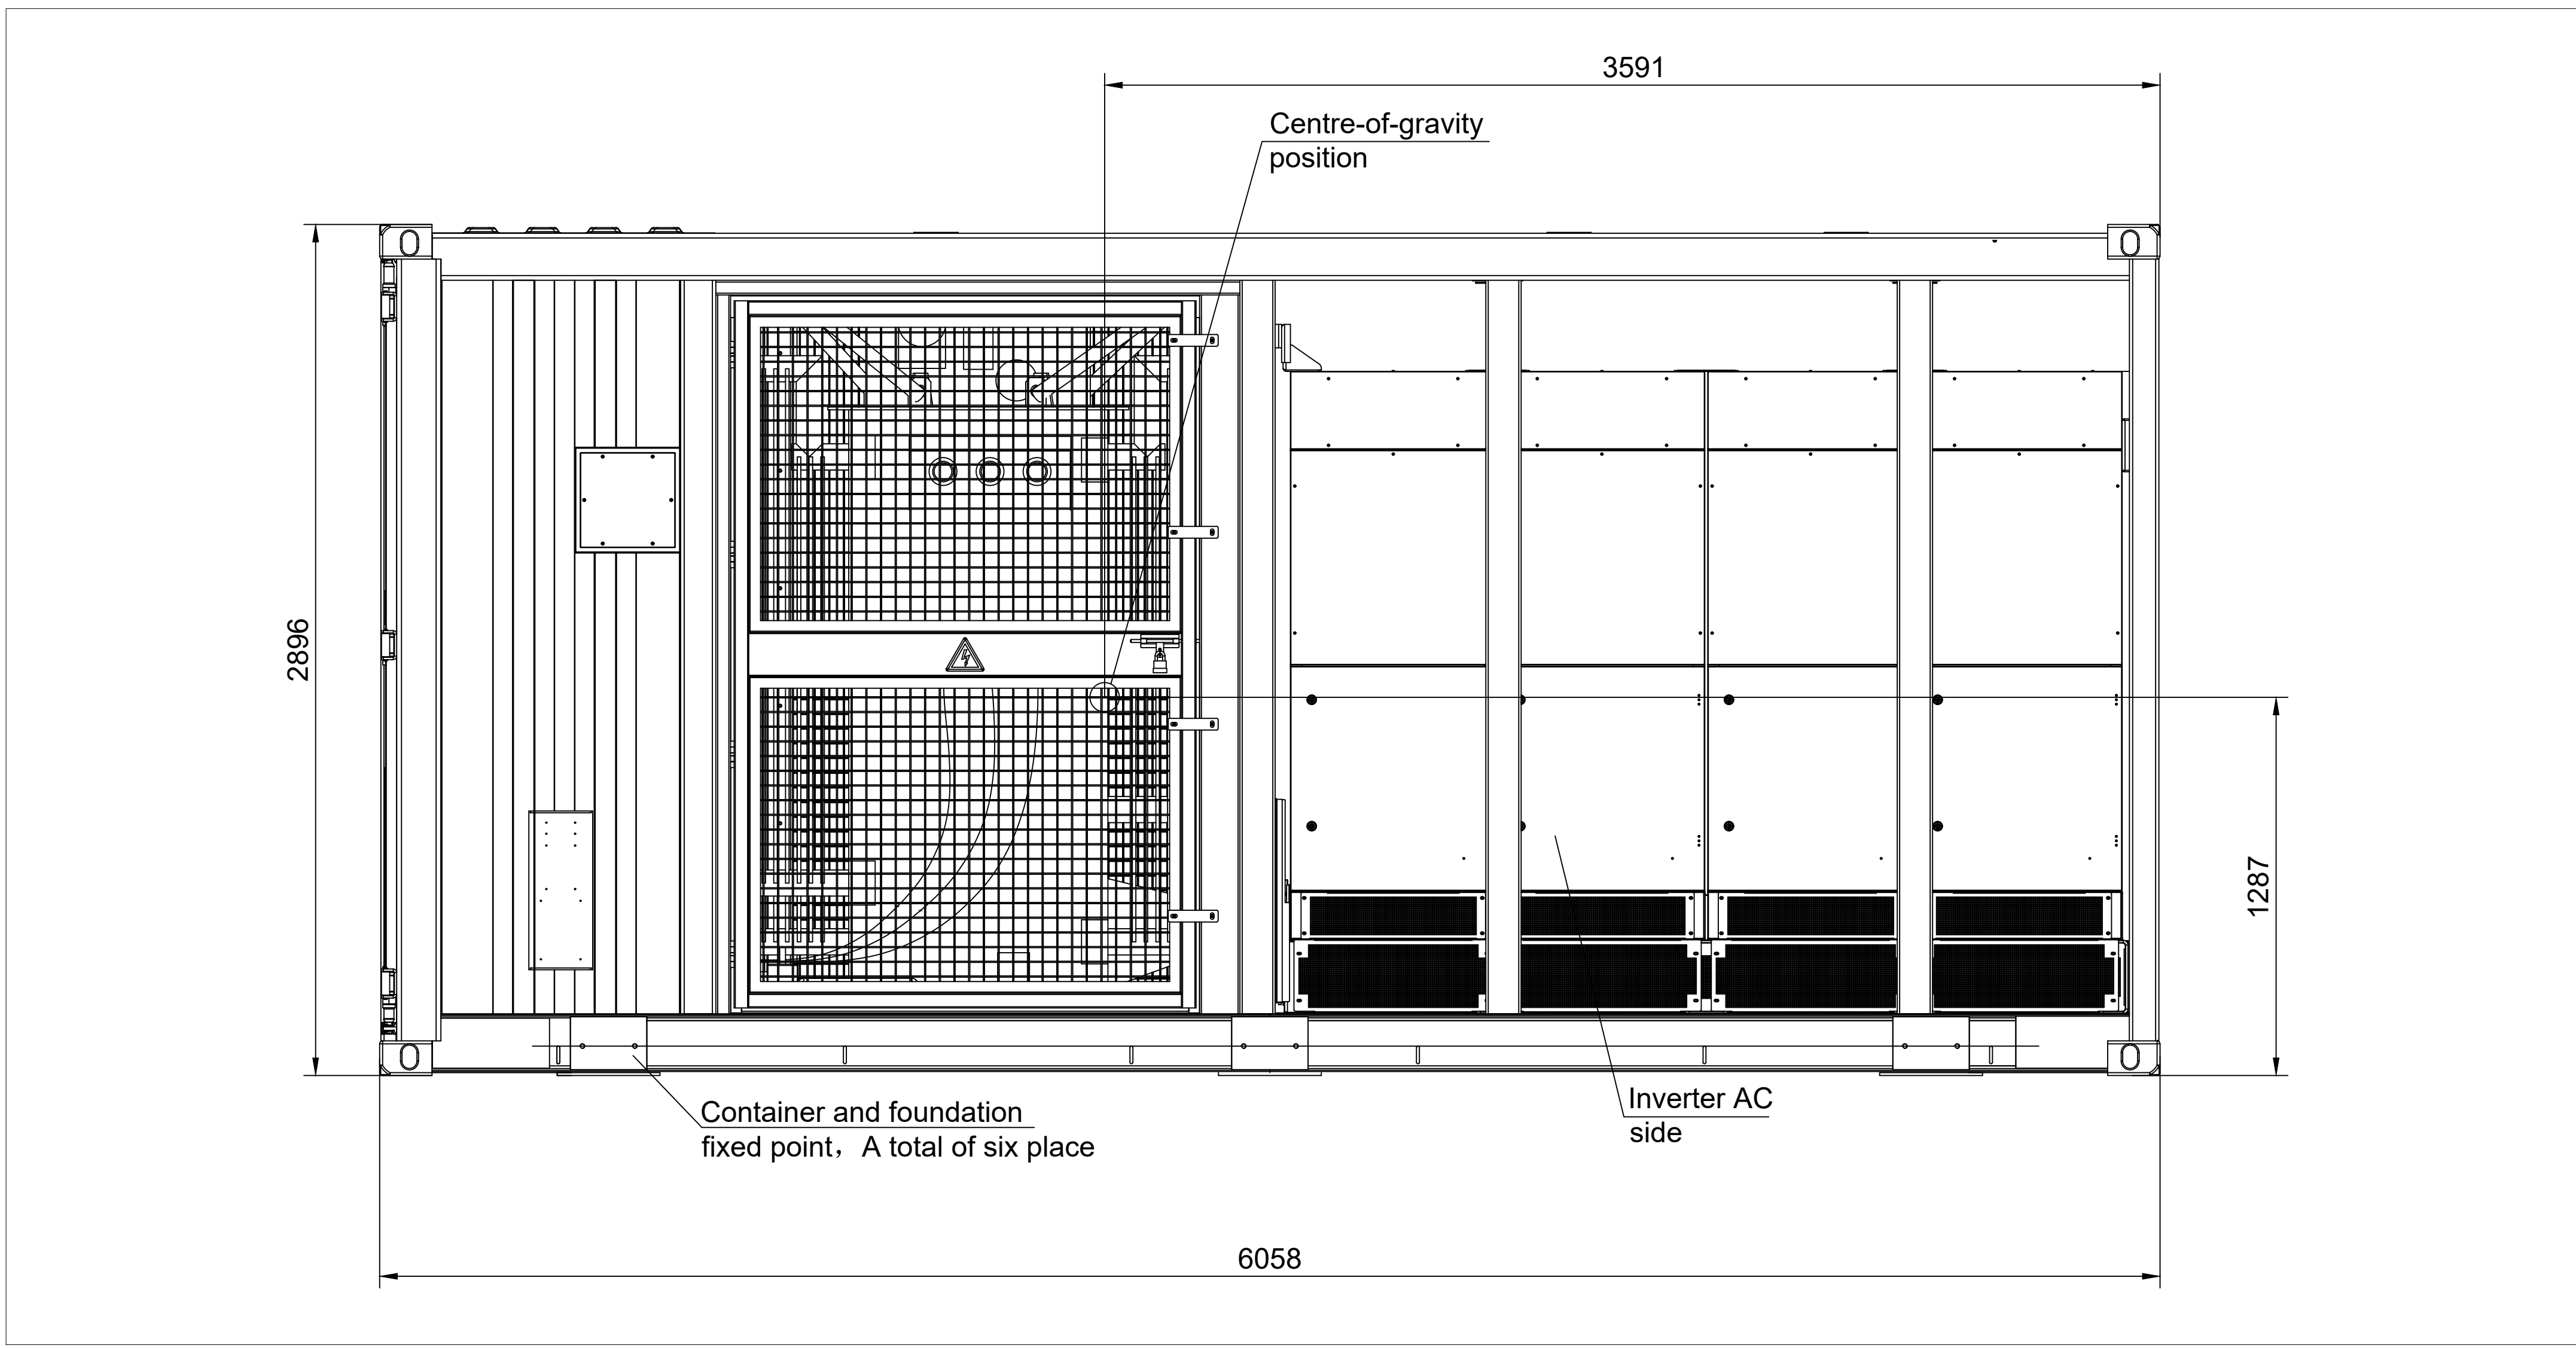


FRONT VIEW

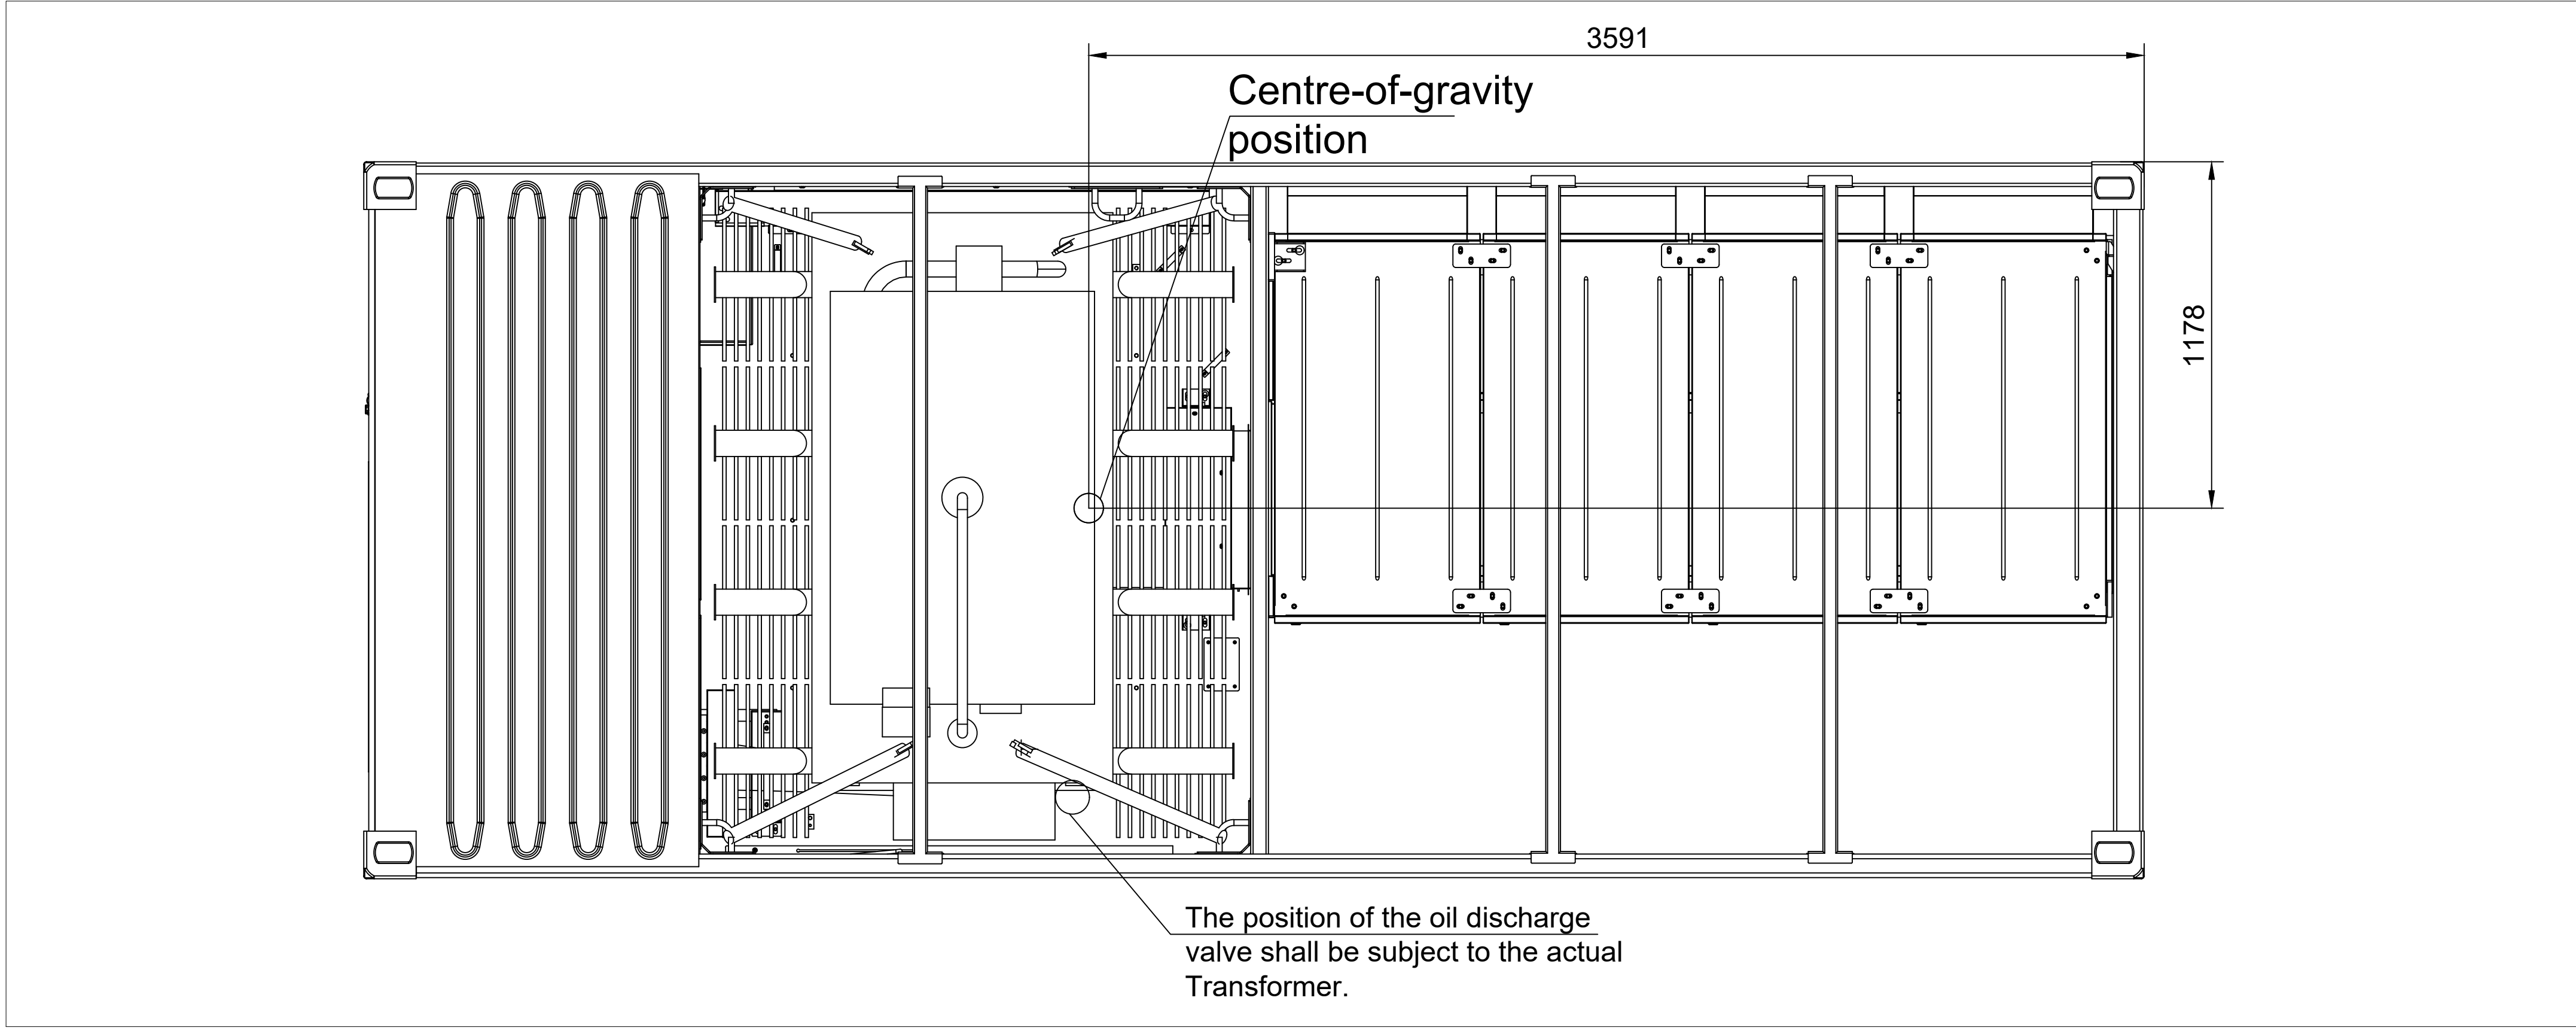


PLAN VIEW

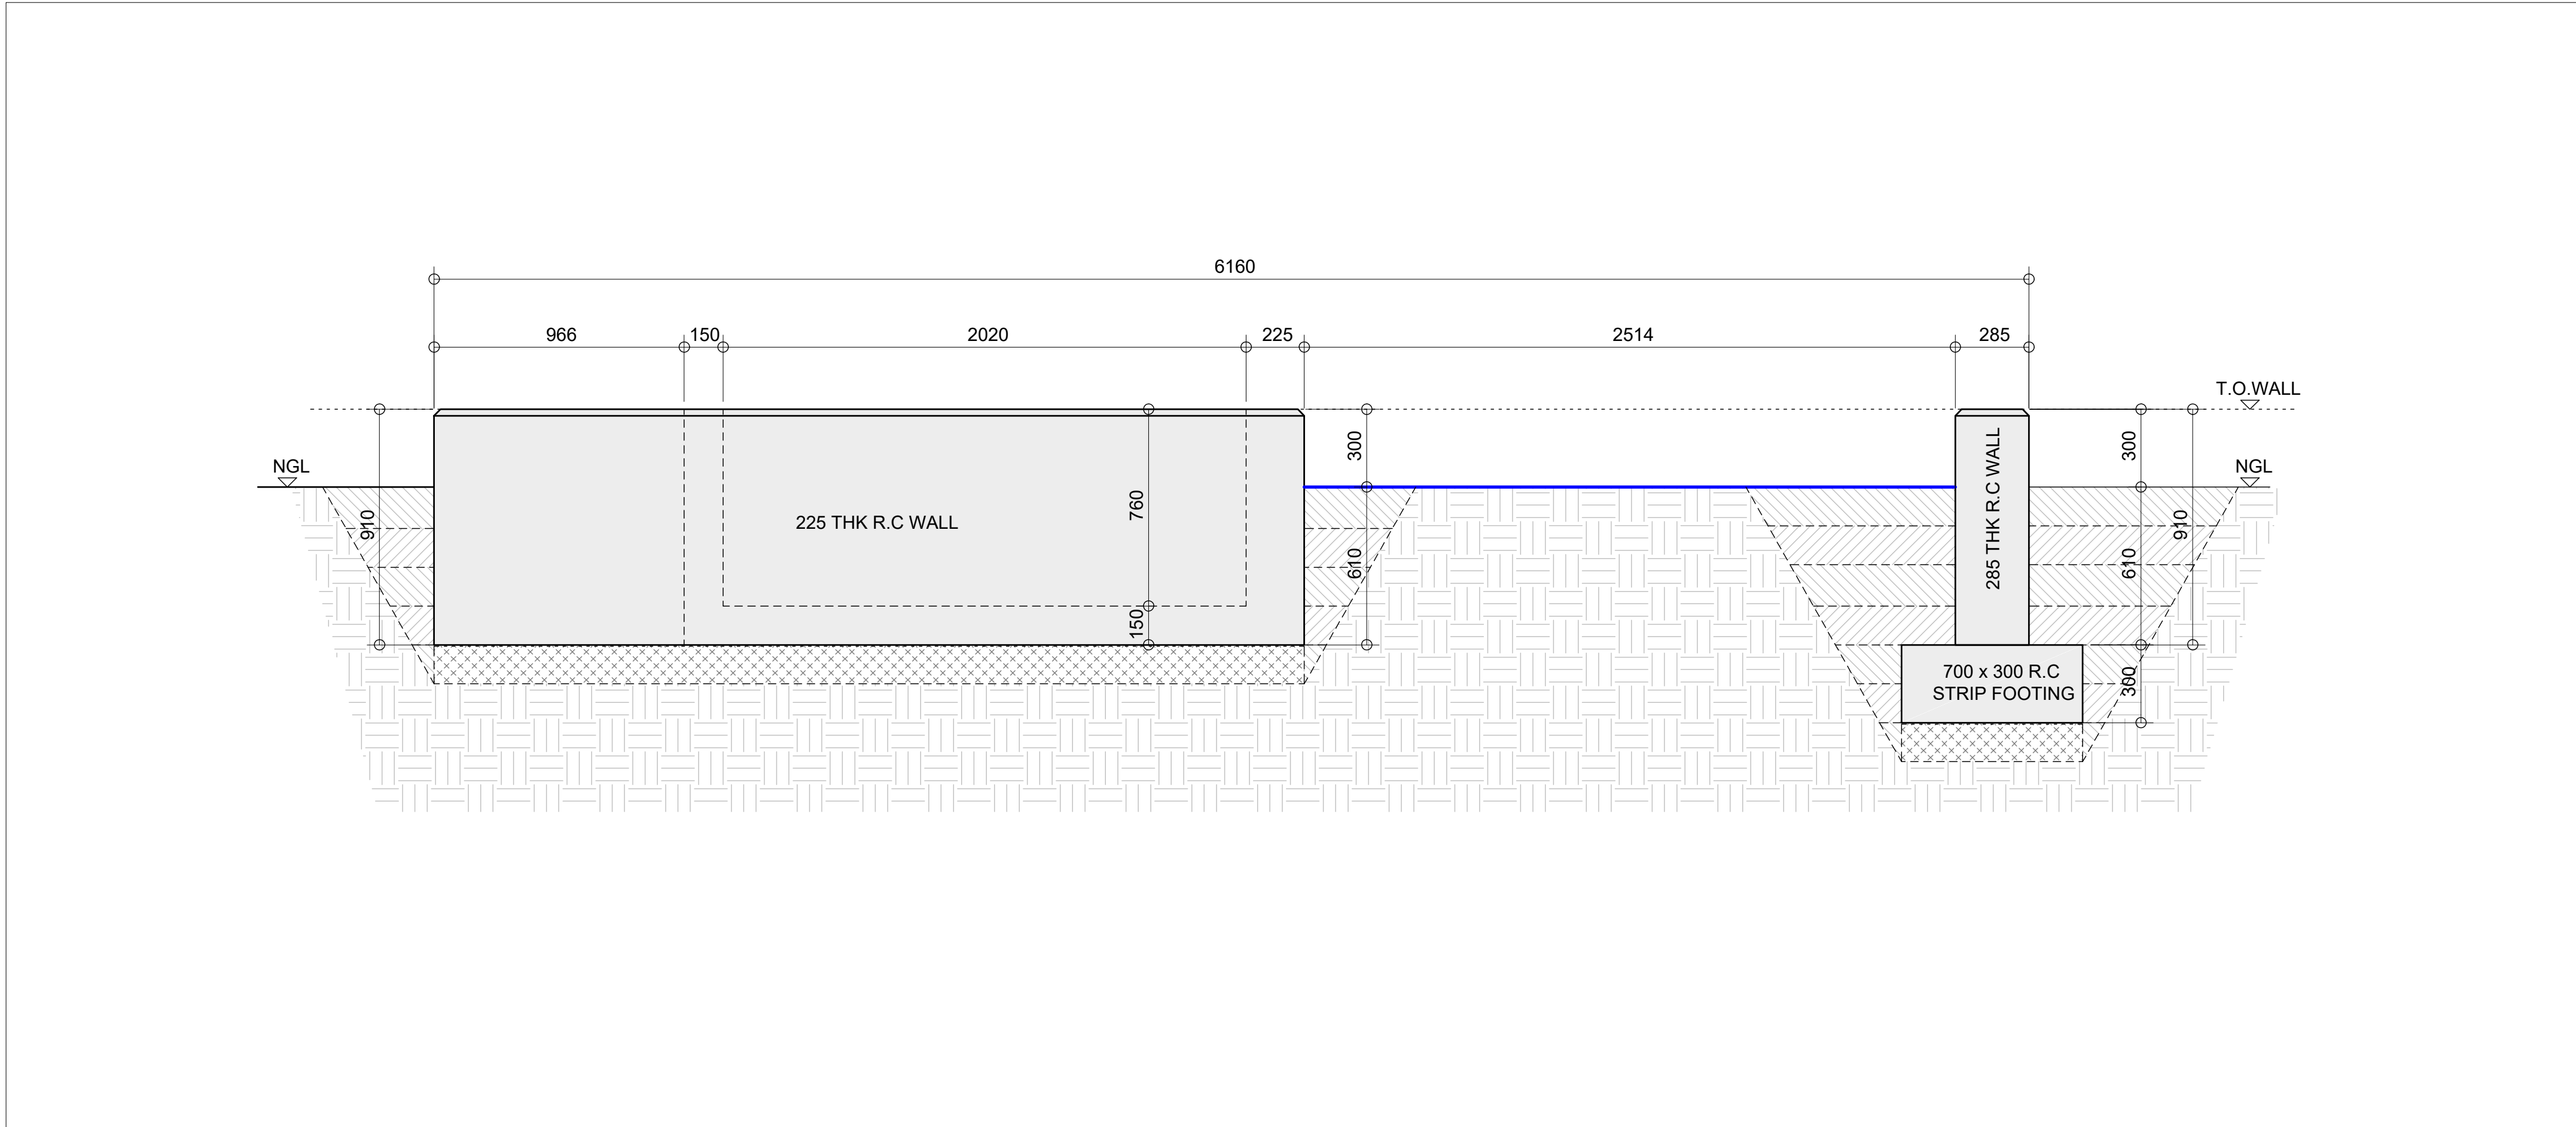


FOUNDATION ELEVATION VIEW

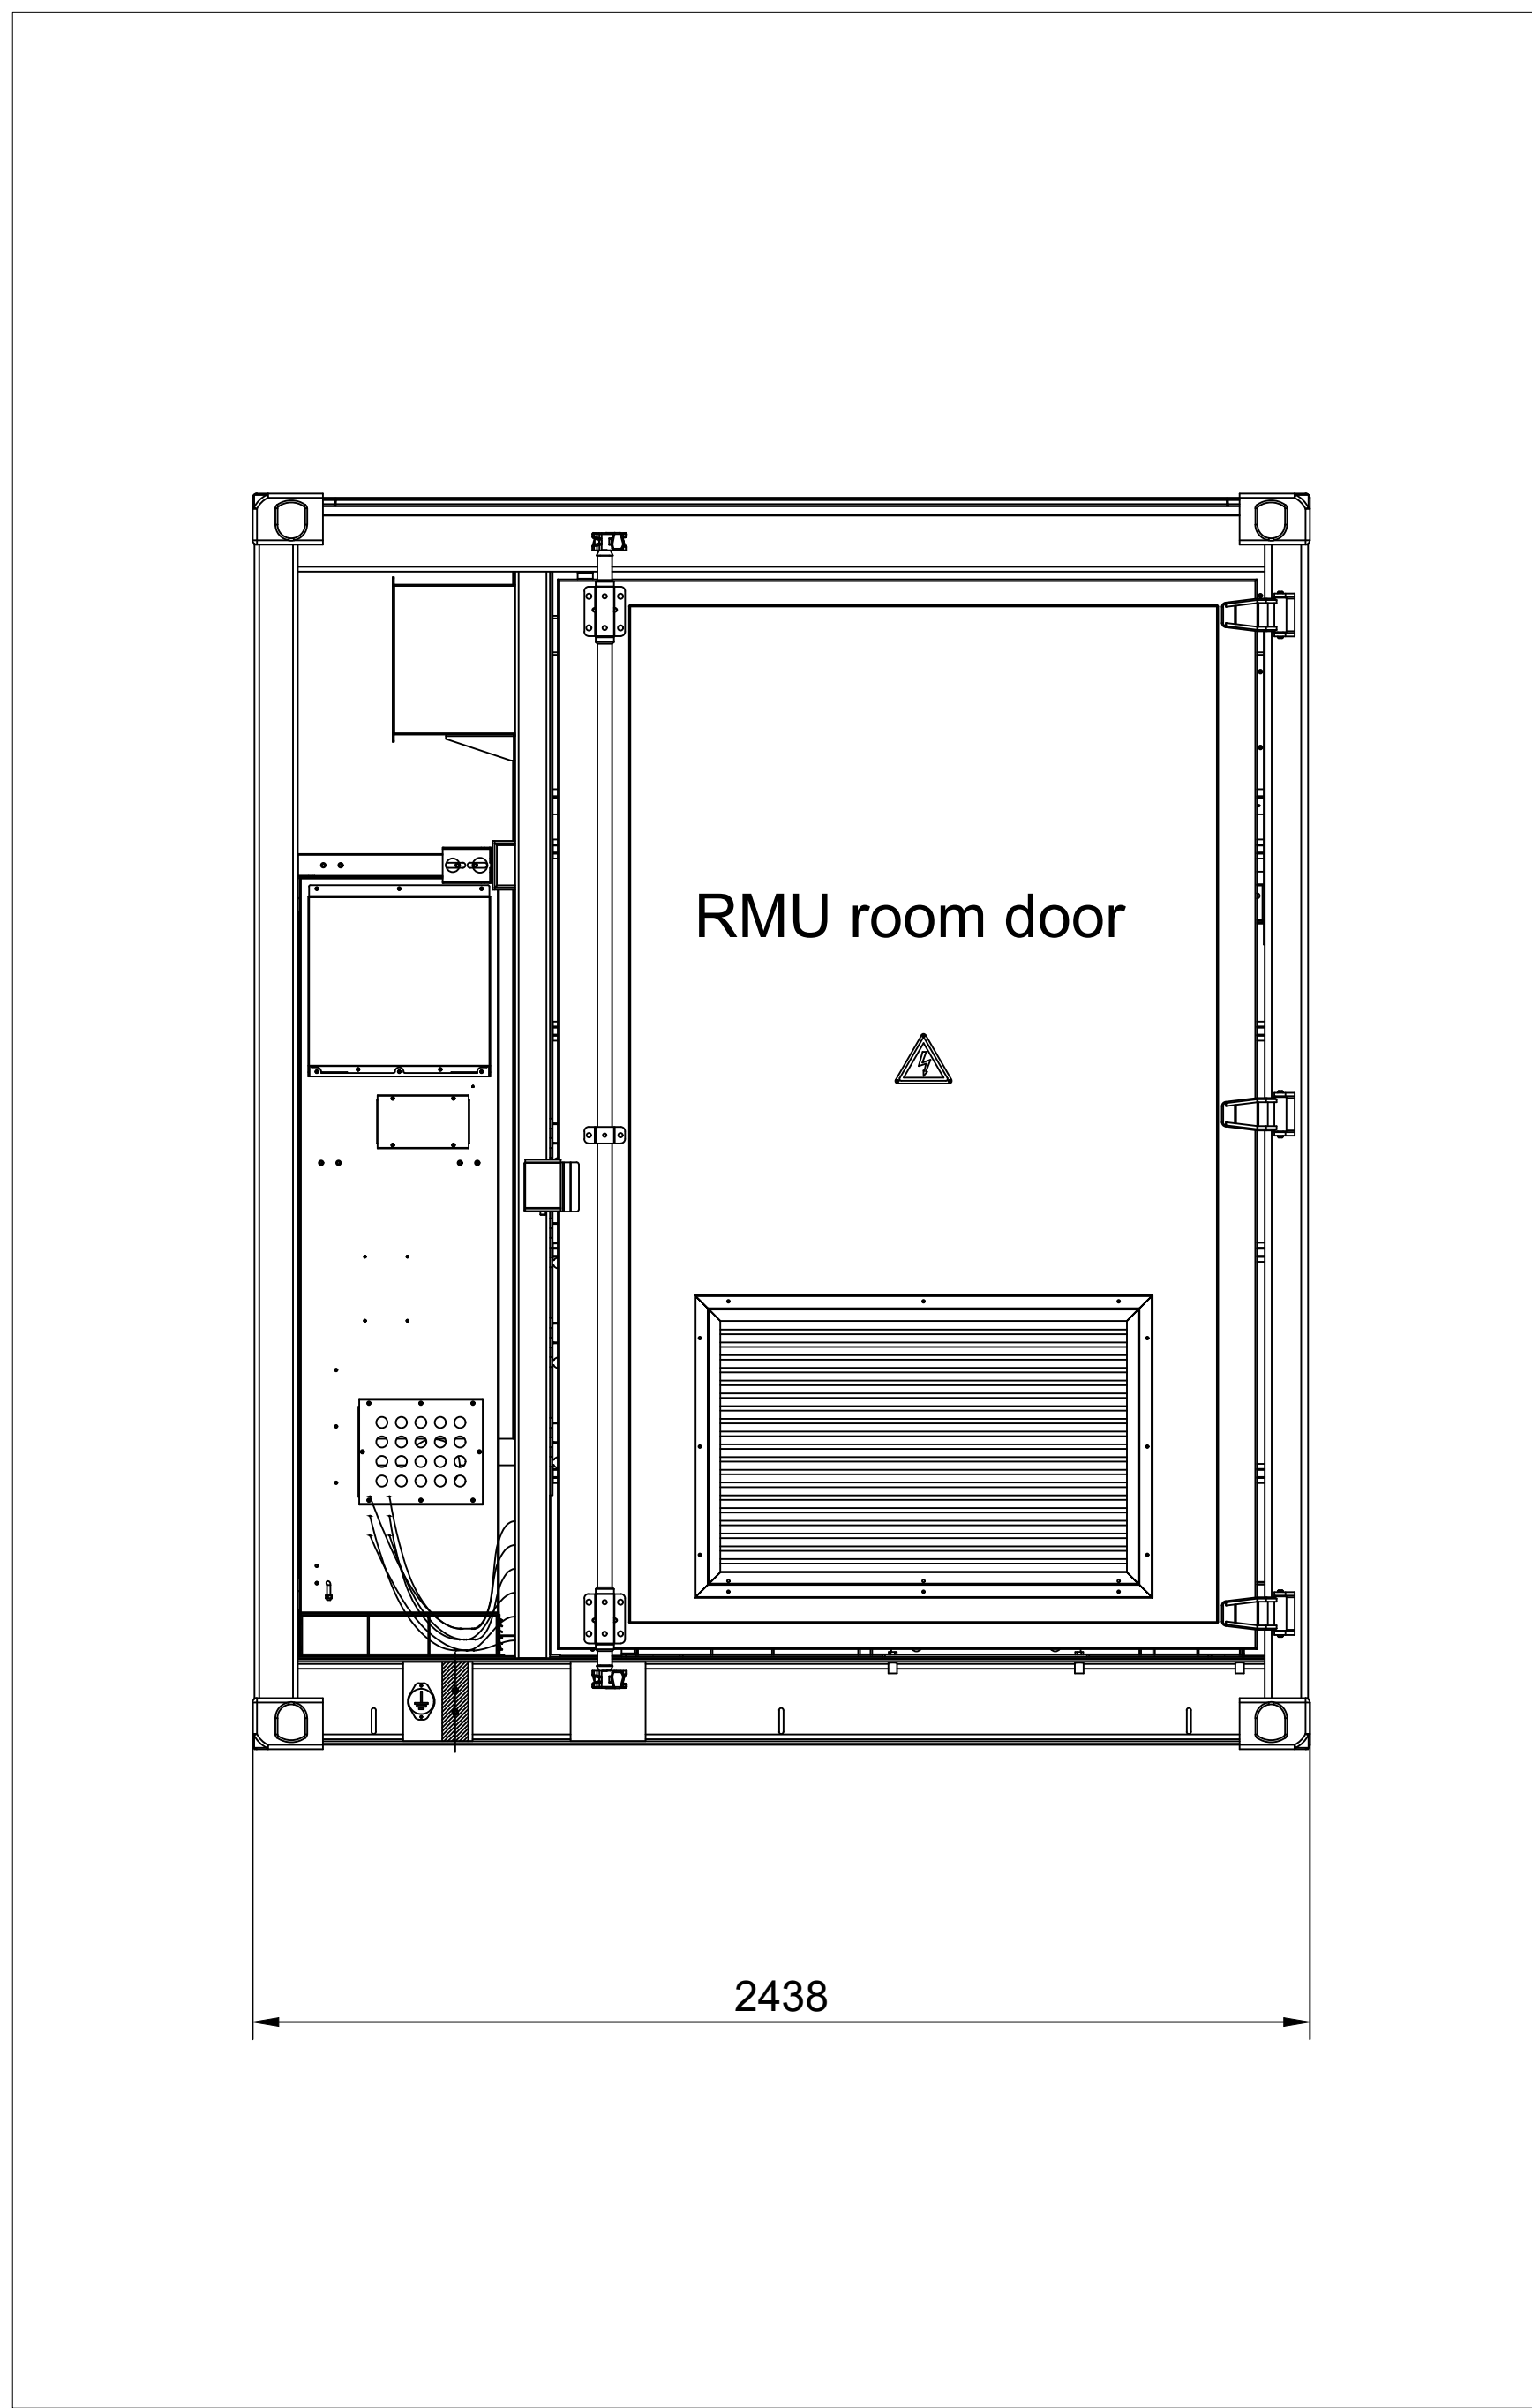

LEFT VIEW

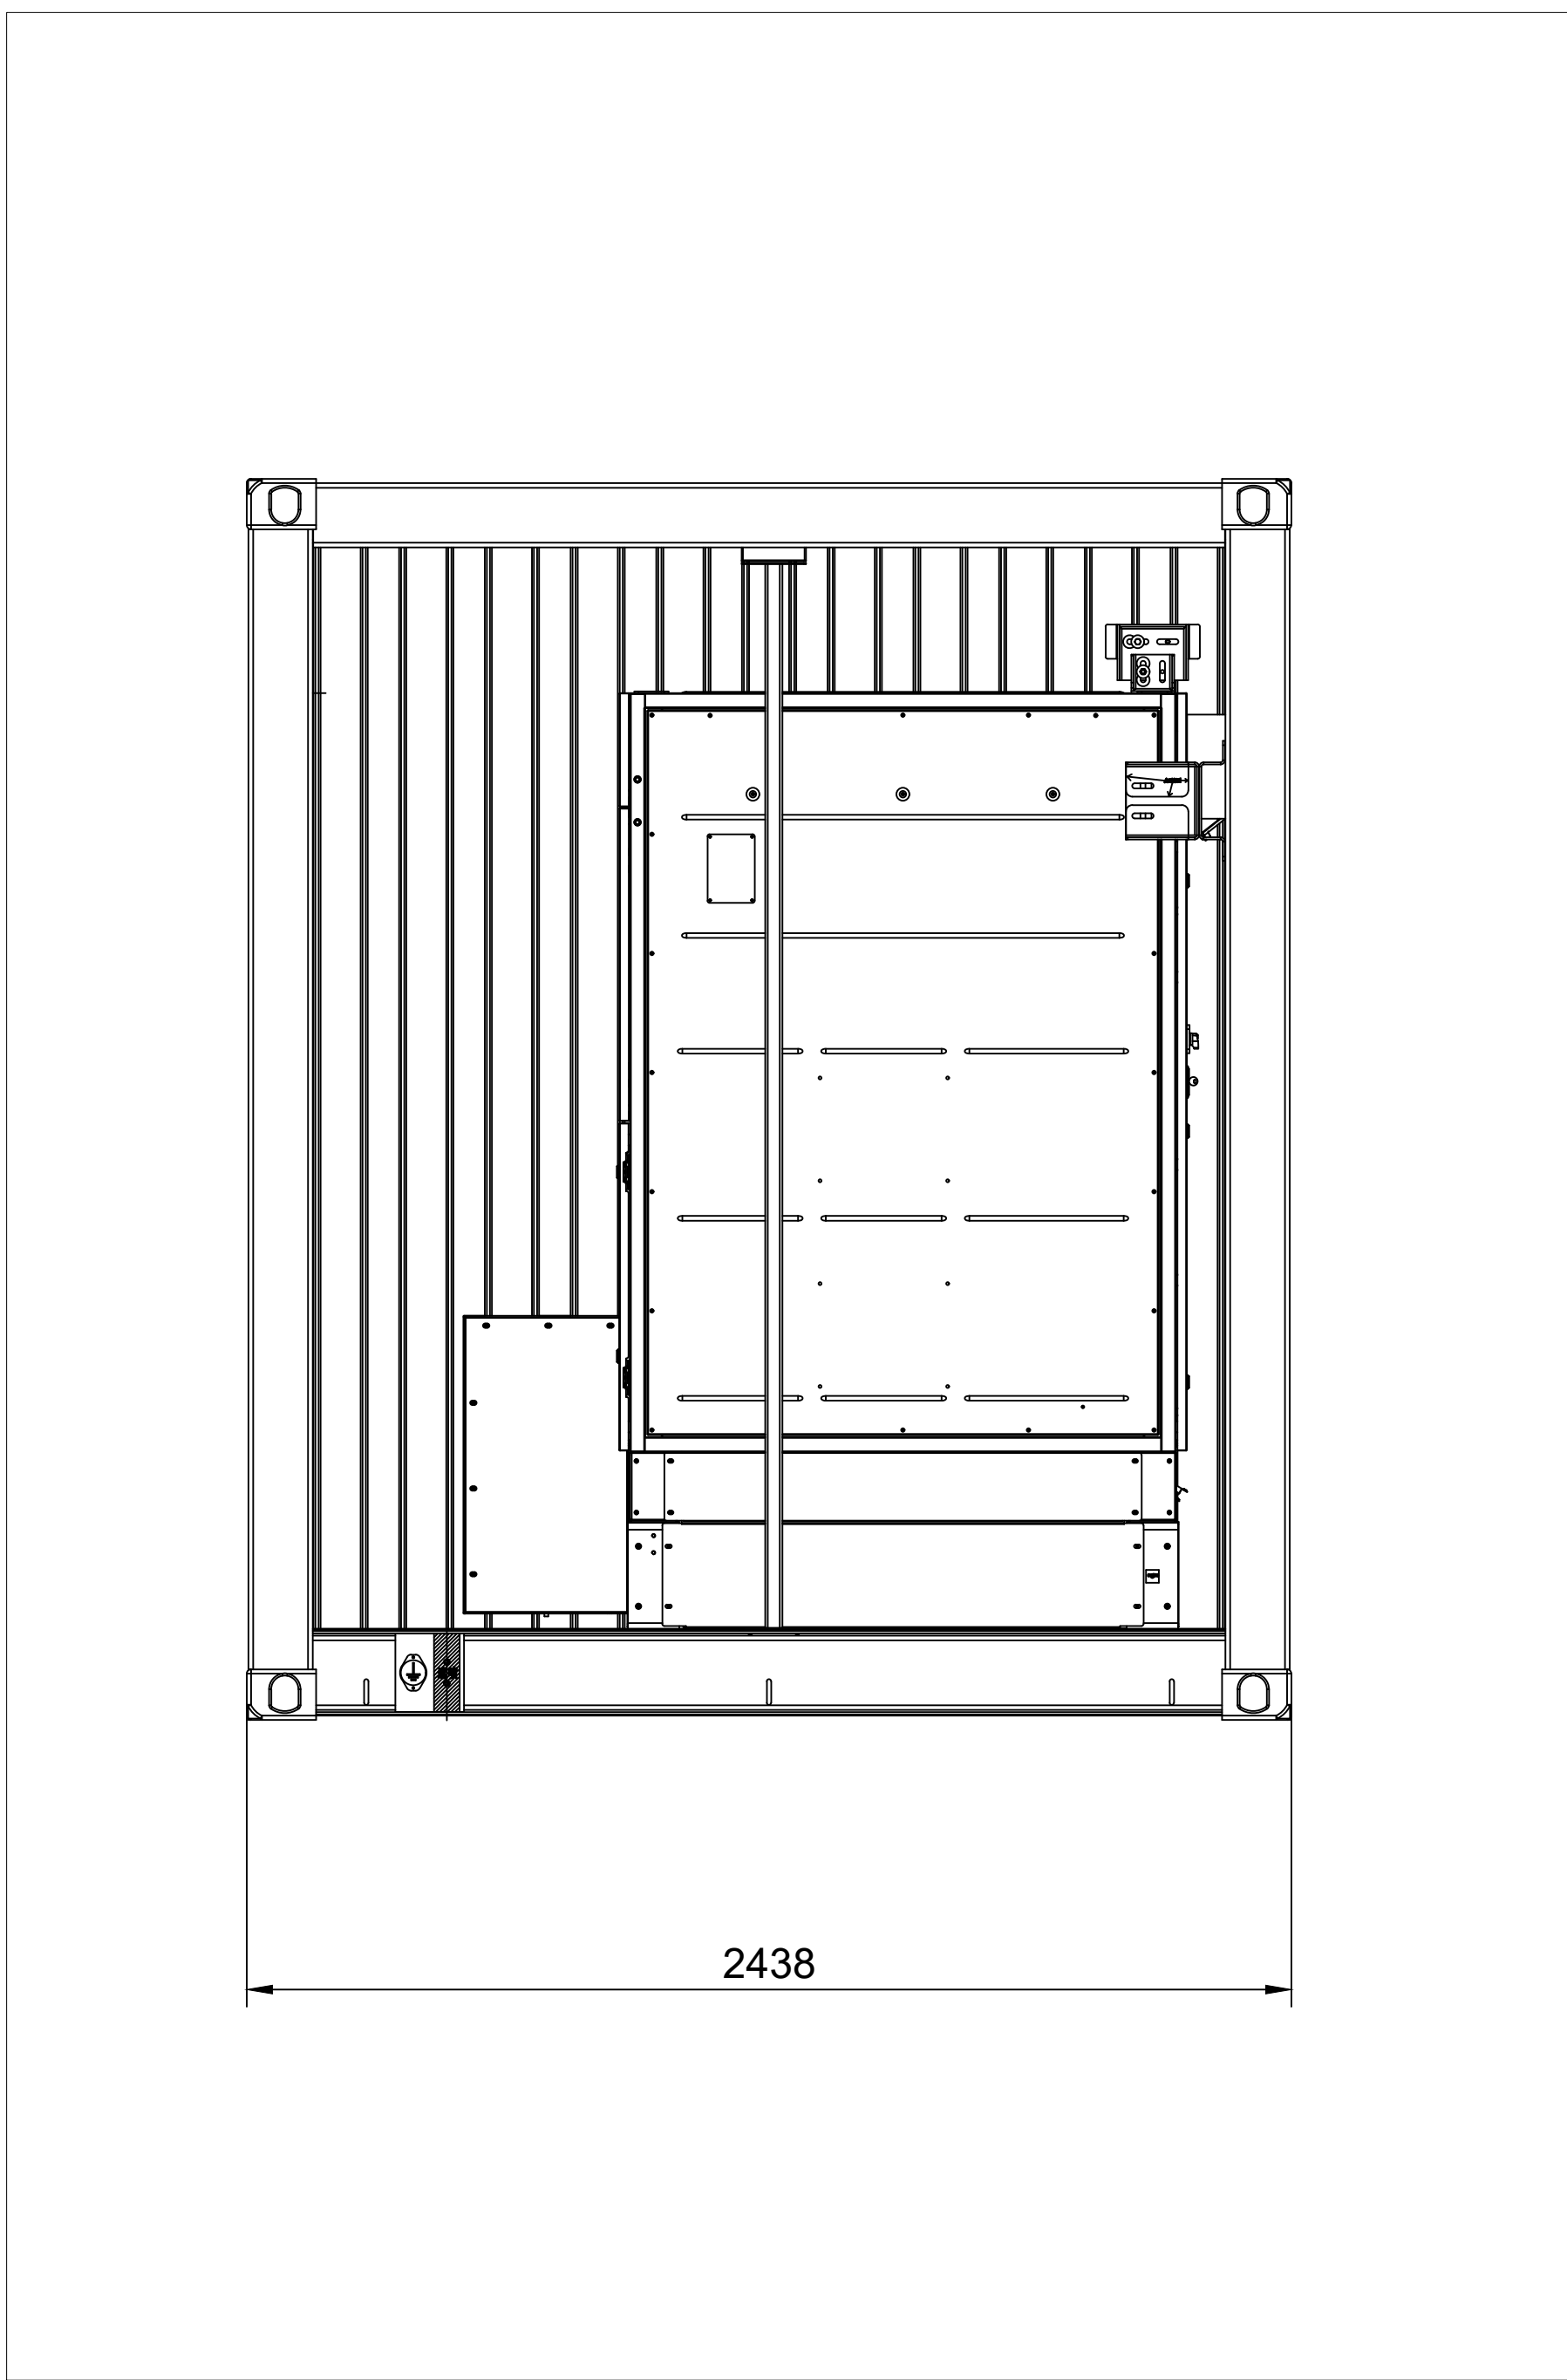

RIGHT VIEW

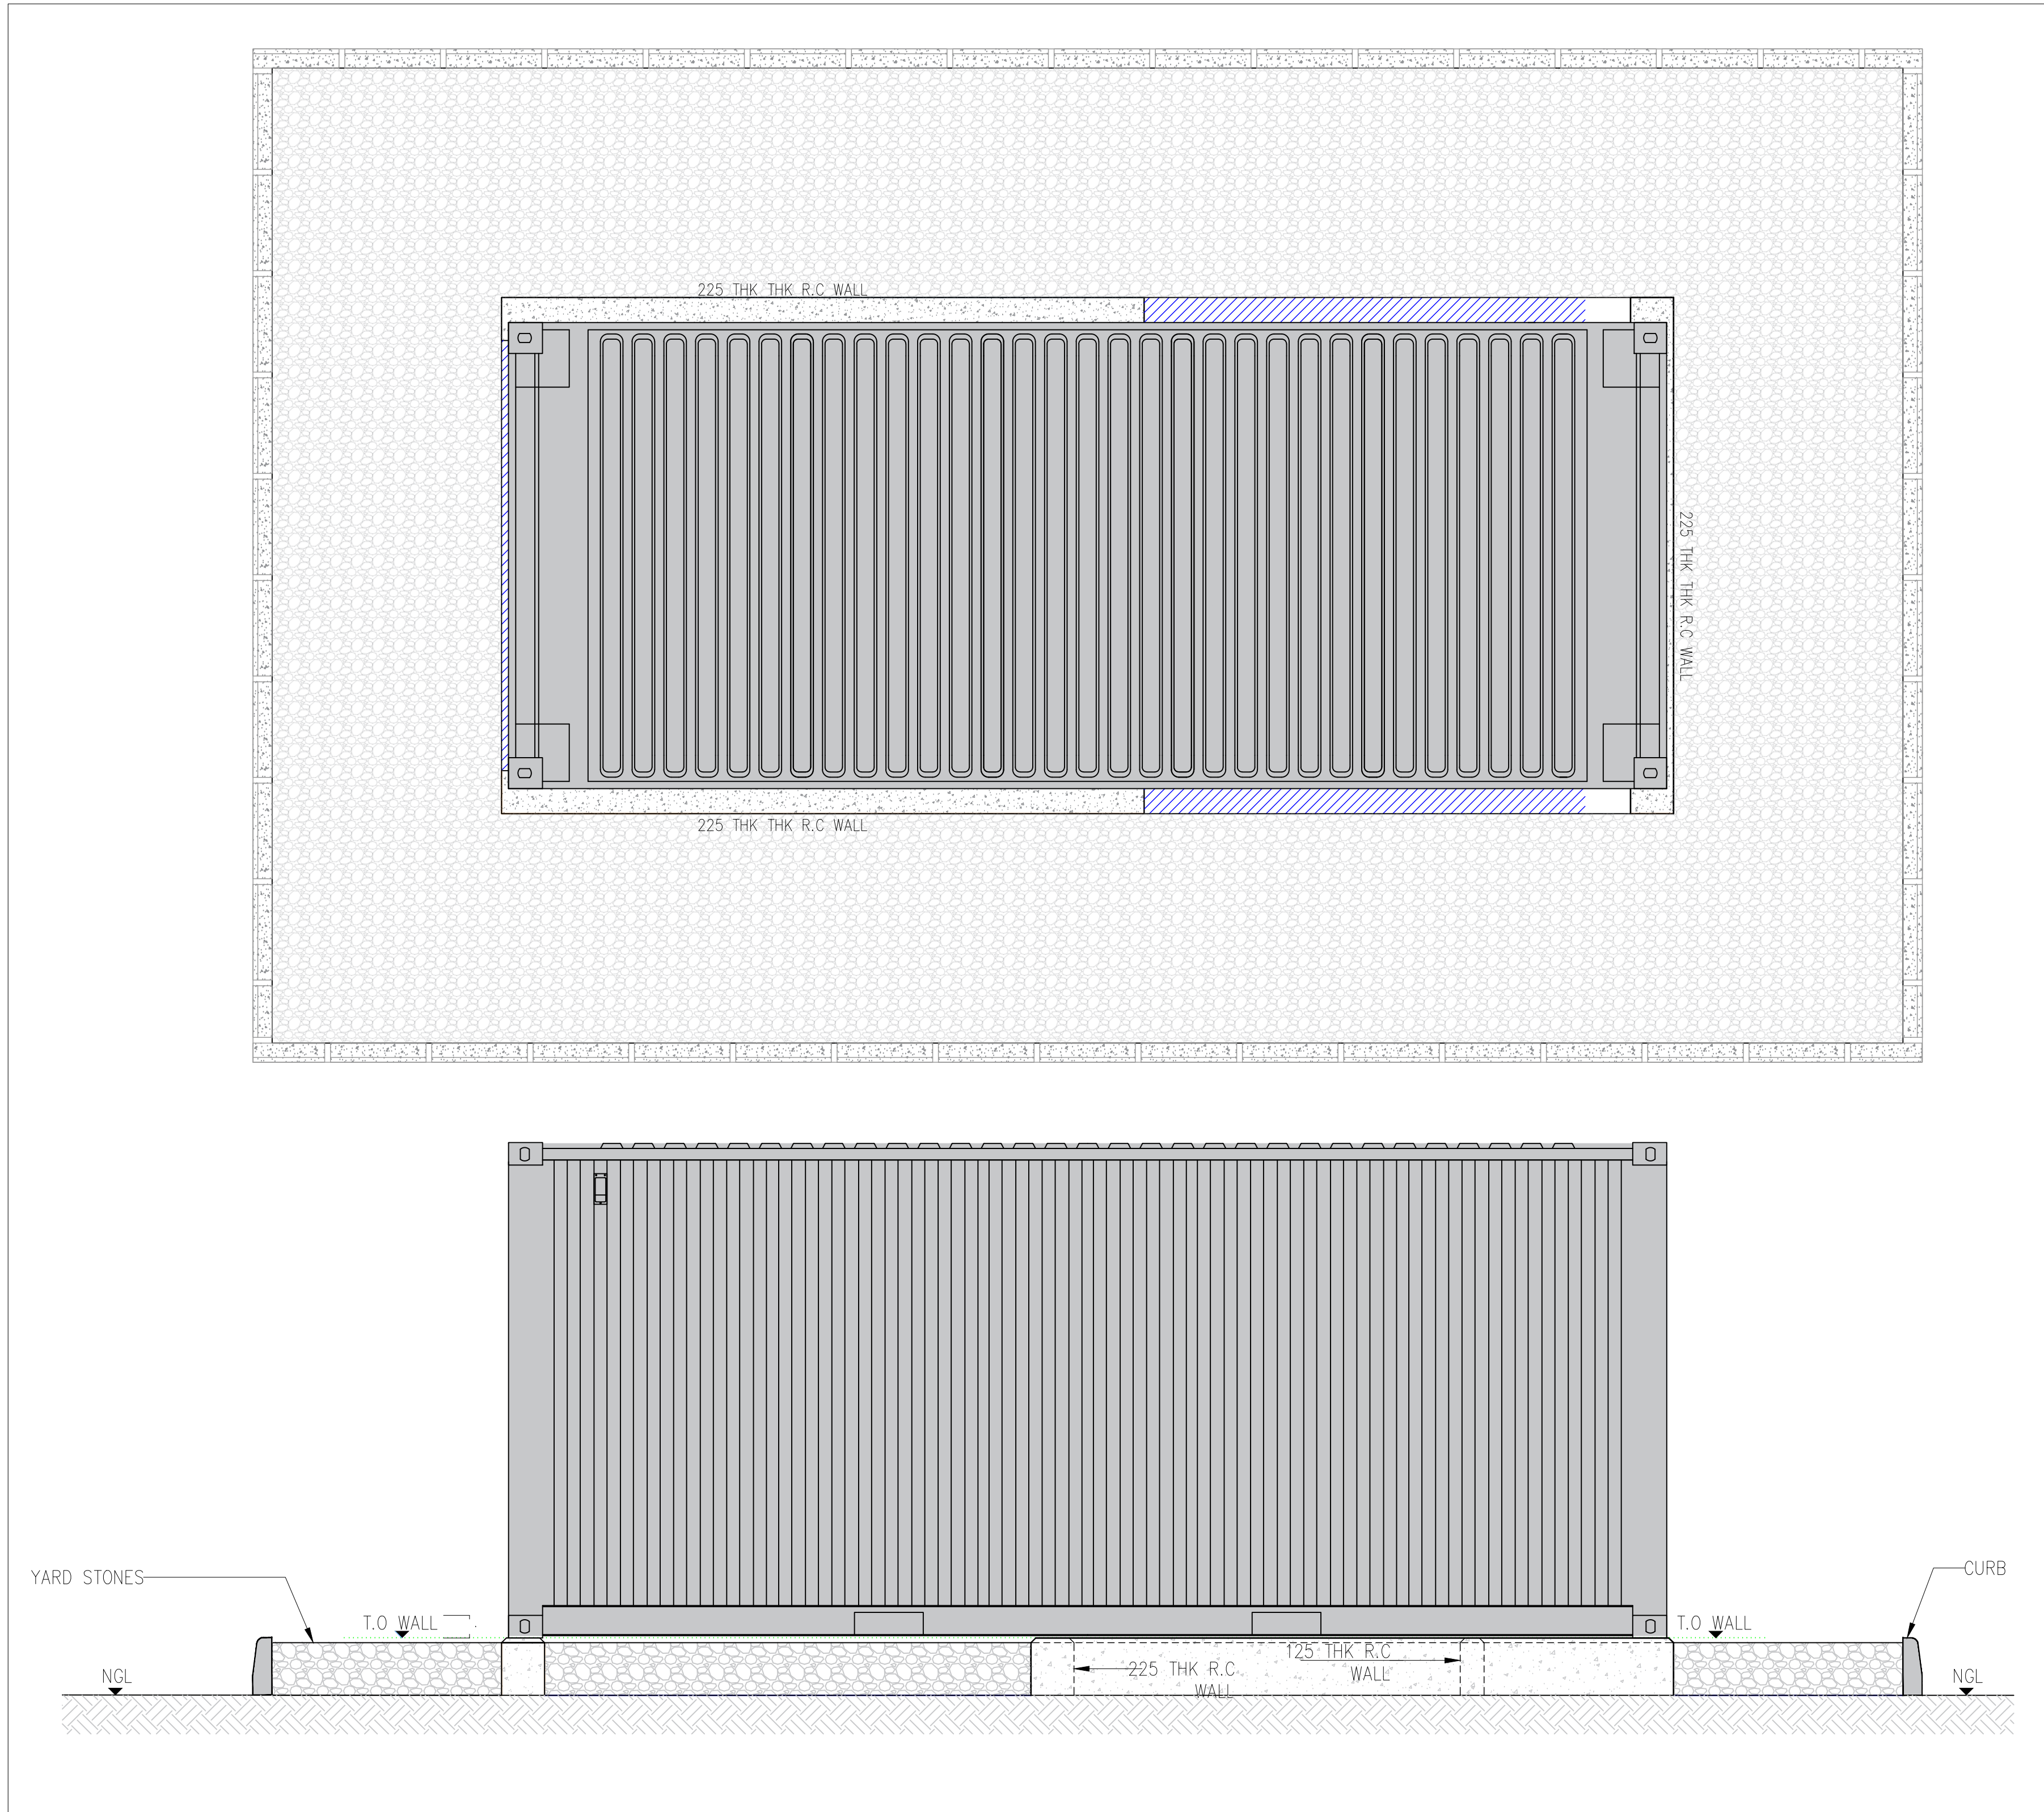

ITS SURROUNDINGS PLAN

Notes

Rev.	Date	Description of changes	By
R0	21-07-2025	CONCEPT DESIGN	DJ

Project Title
EXAMPLE DRAWING







Drawing Title
TYPICAL 20 ft POWER CONVERSION UNIT (INV)

Drawing No.	Rev No.
2025-PCU-20R	R0

Drafted By	Designed By
DJ	RDP

Checked By	Approved Date
RDP	

Paper Size	Scale	Units	Sheet No.
A0	N/A	M	1 of 1

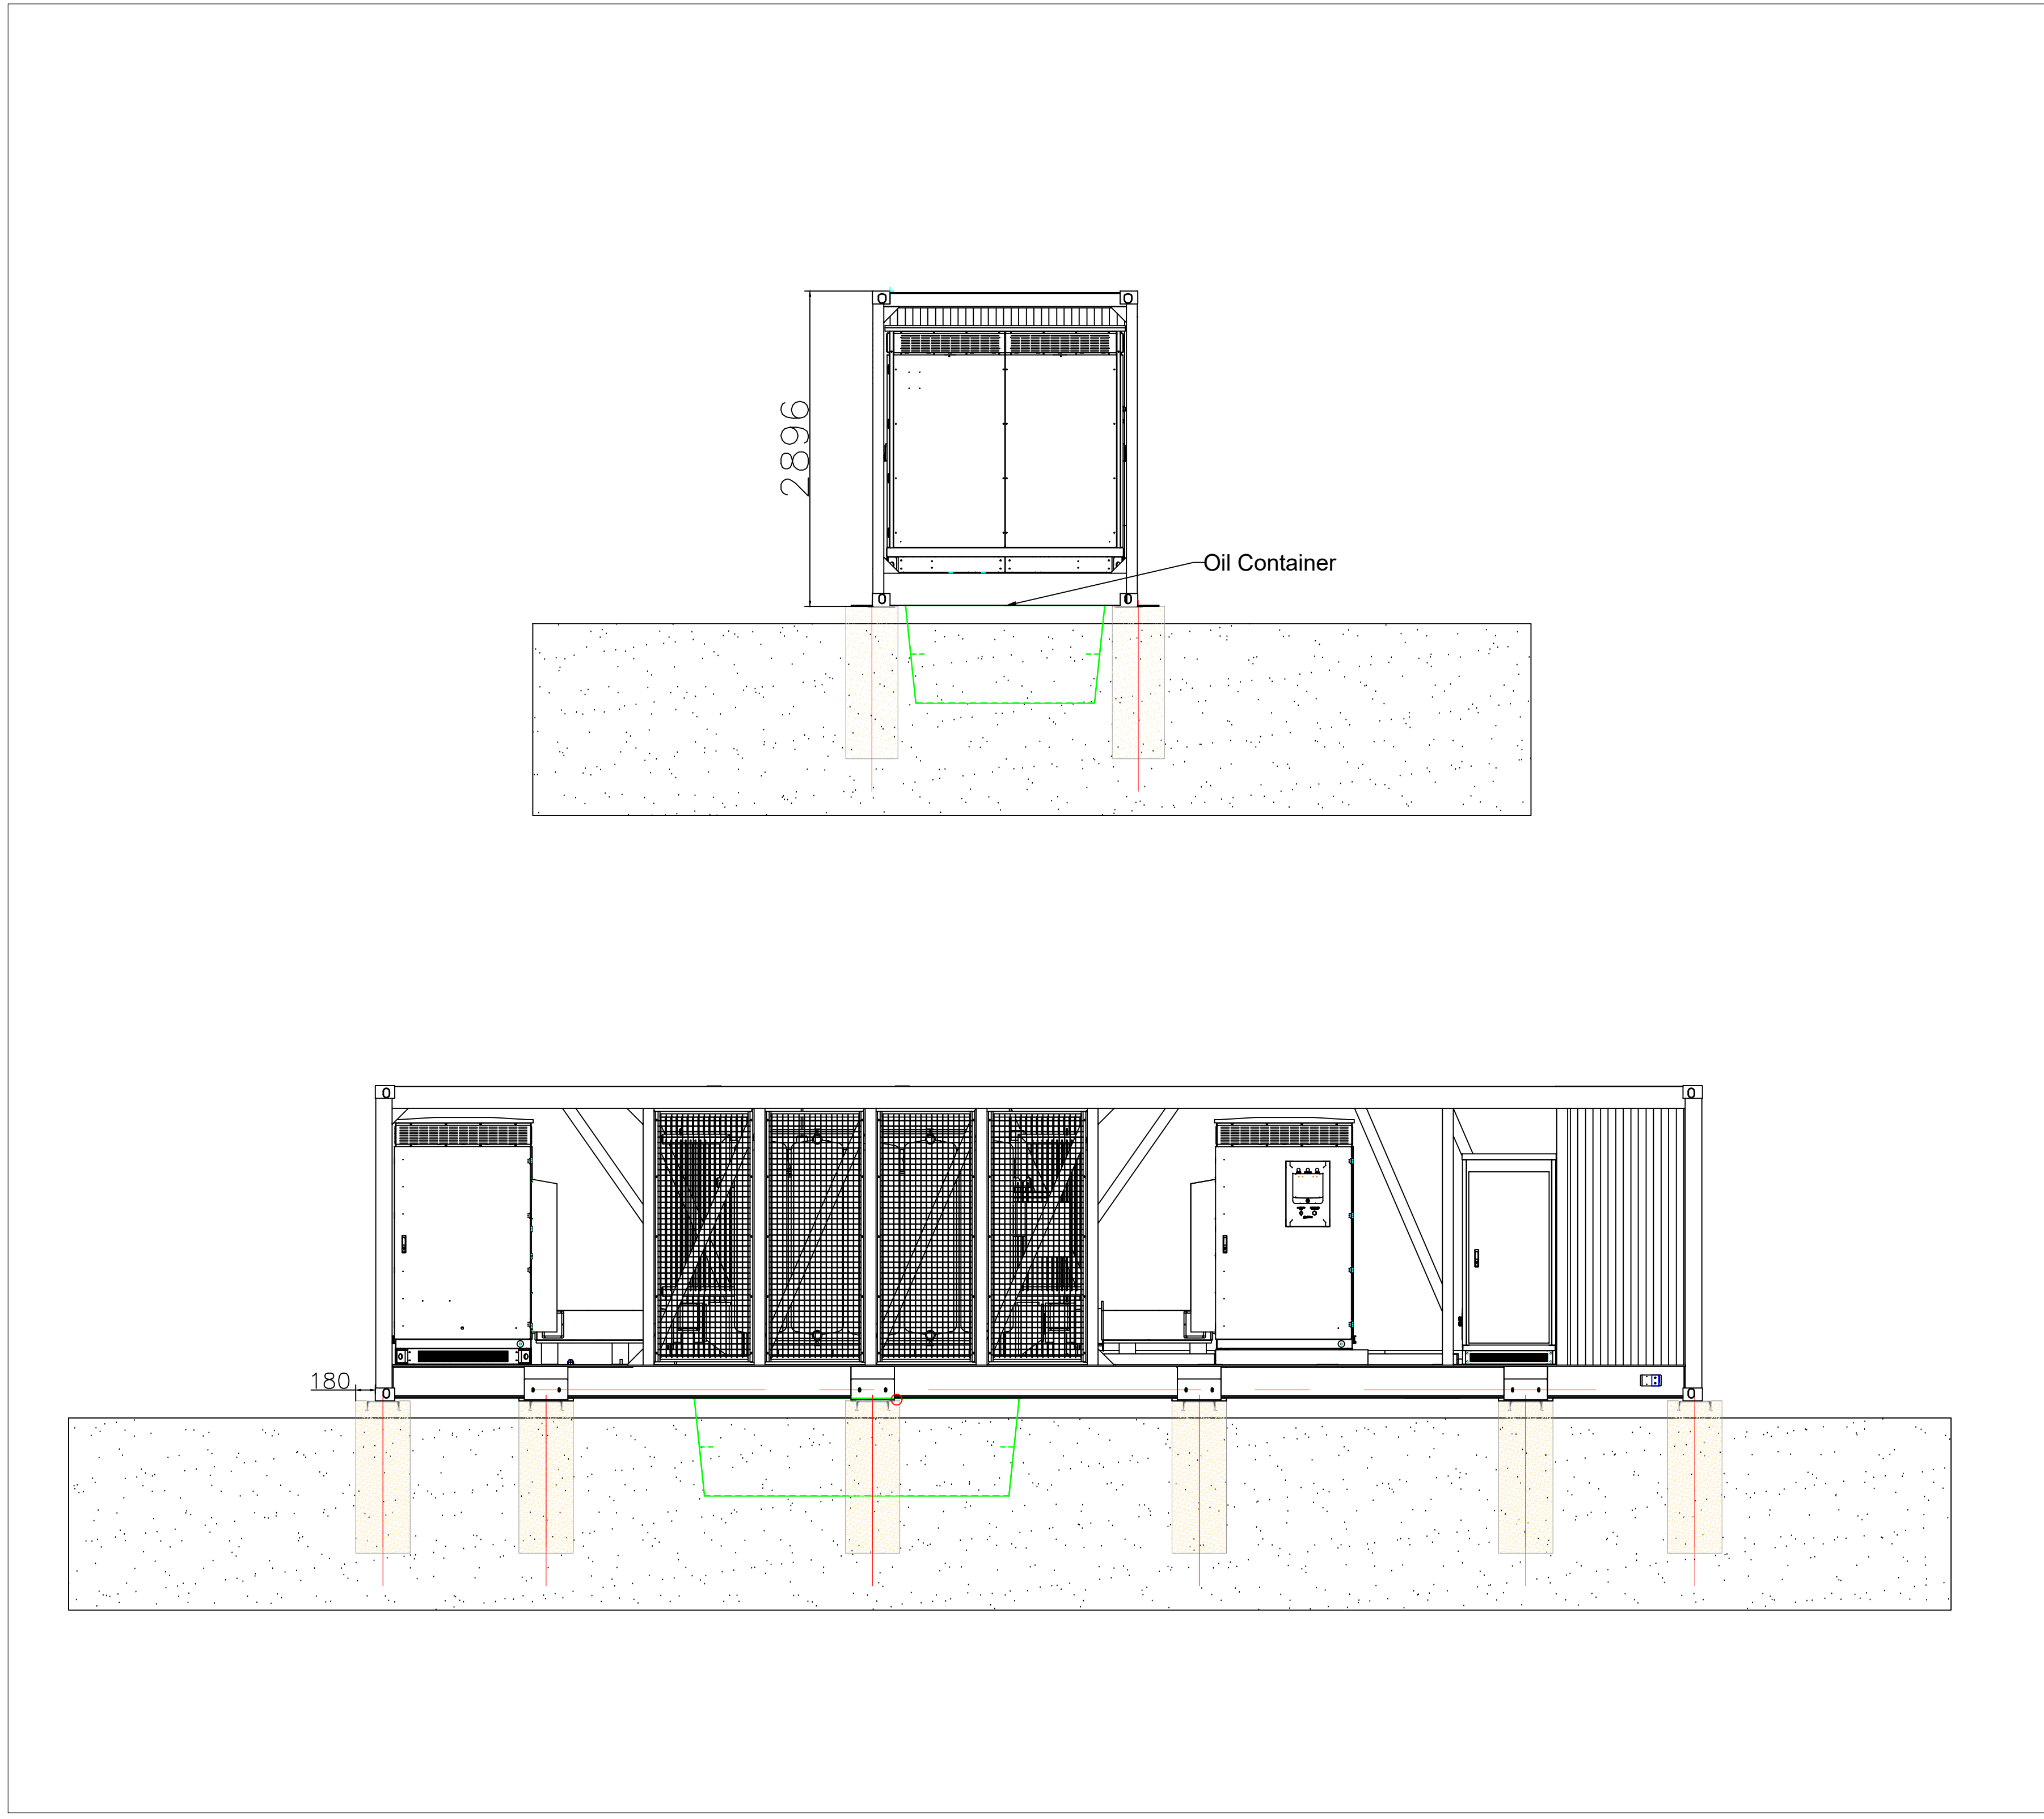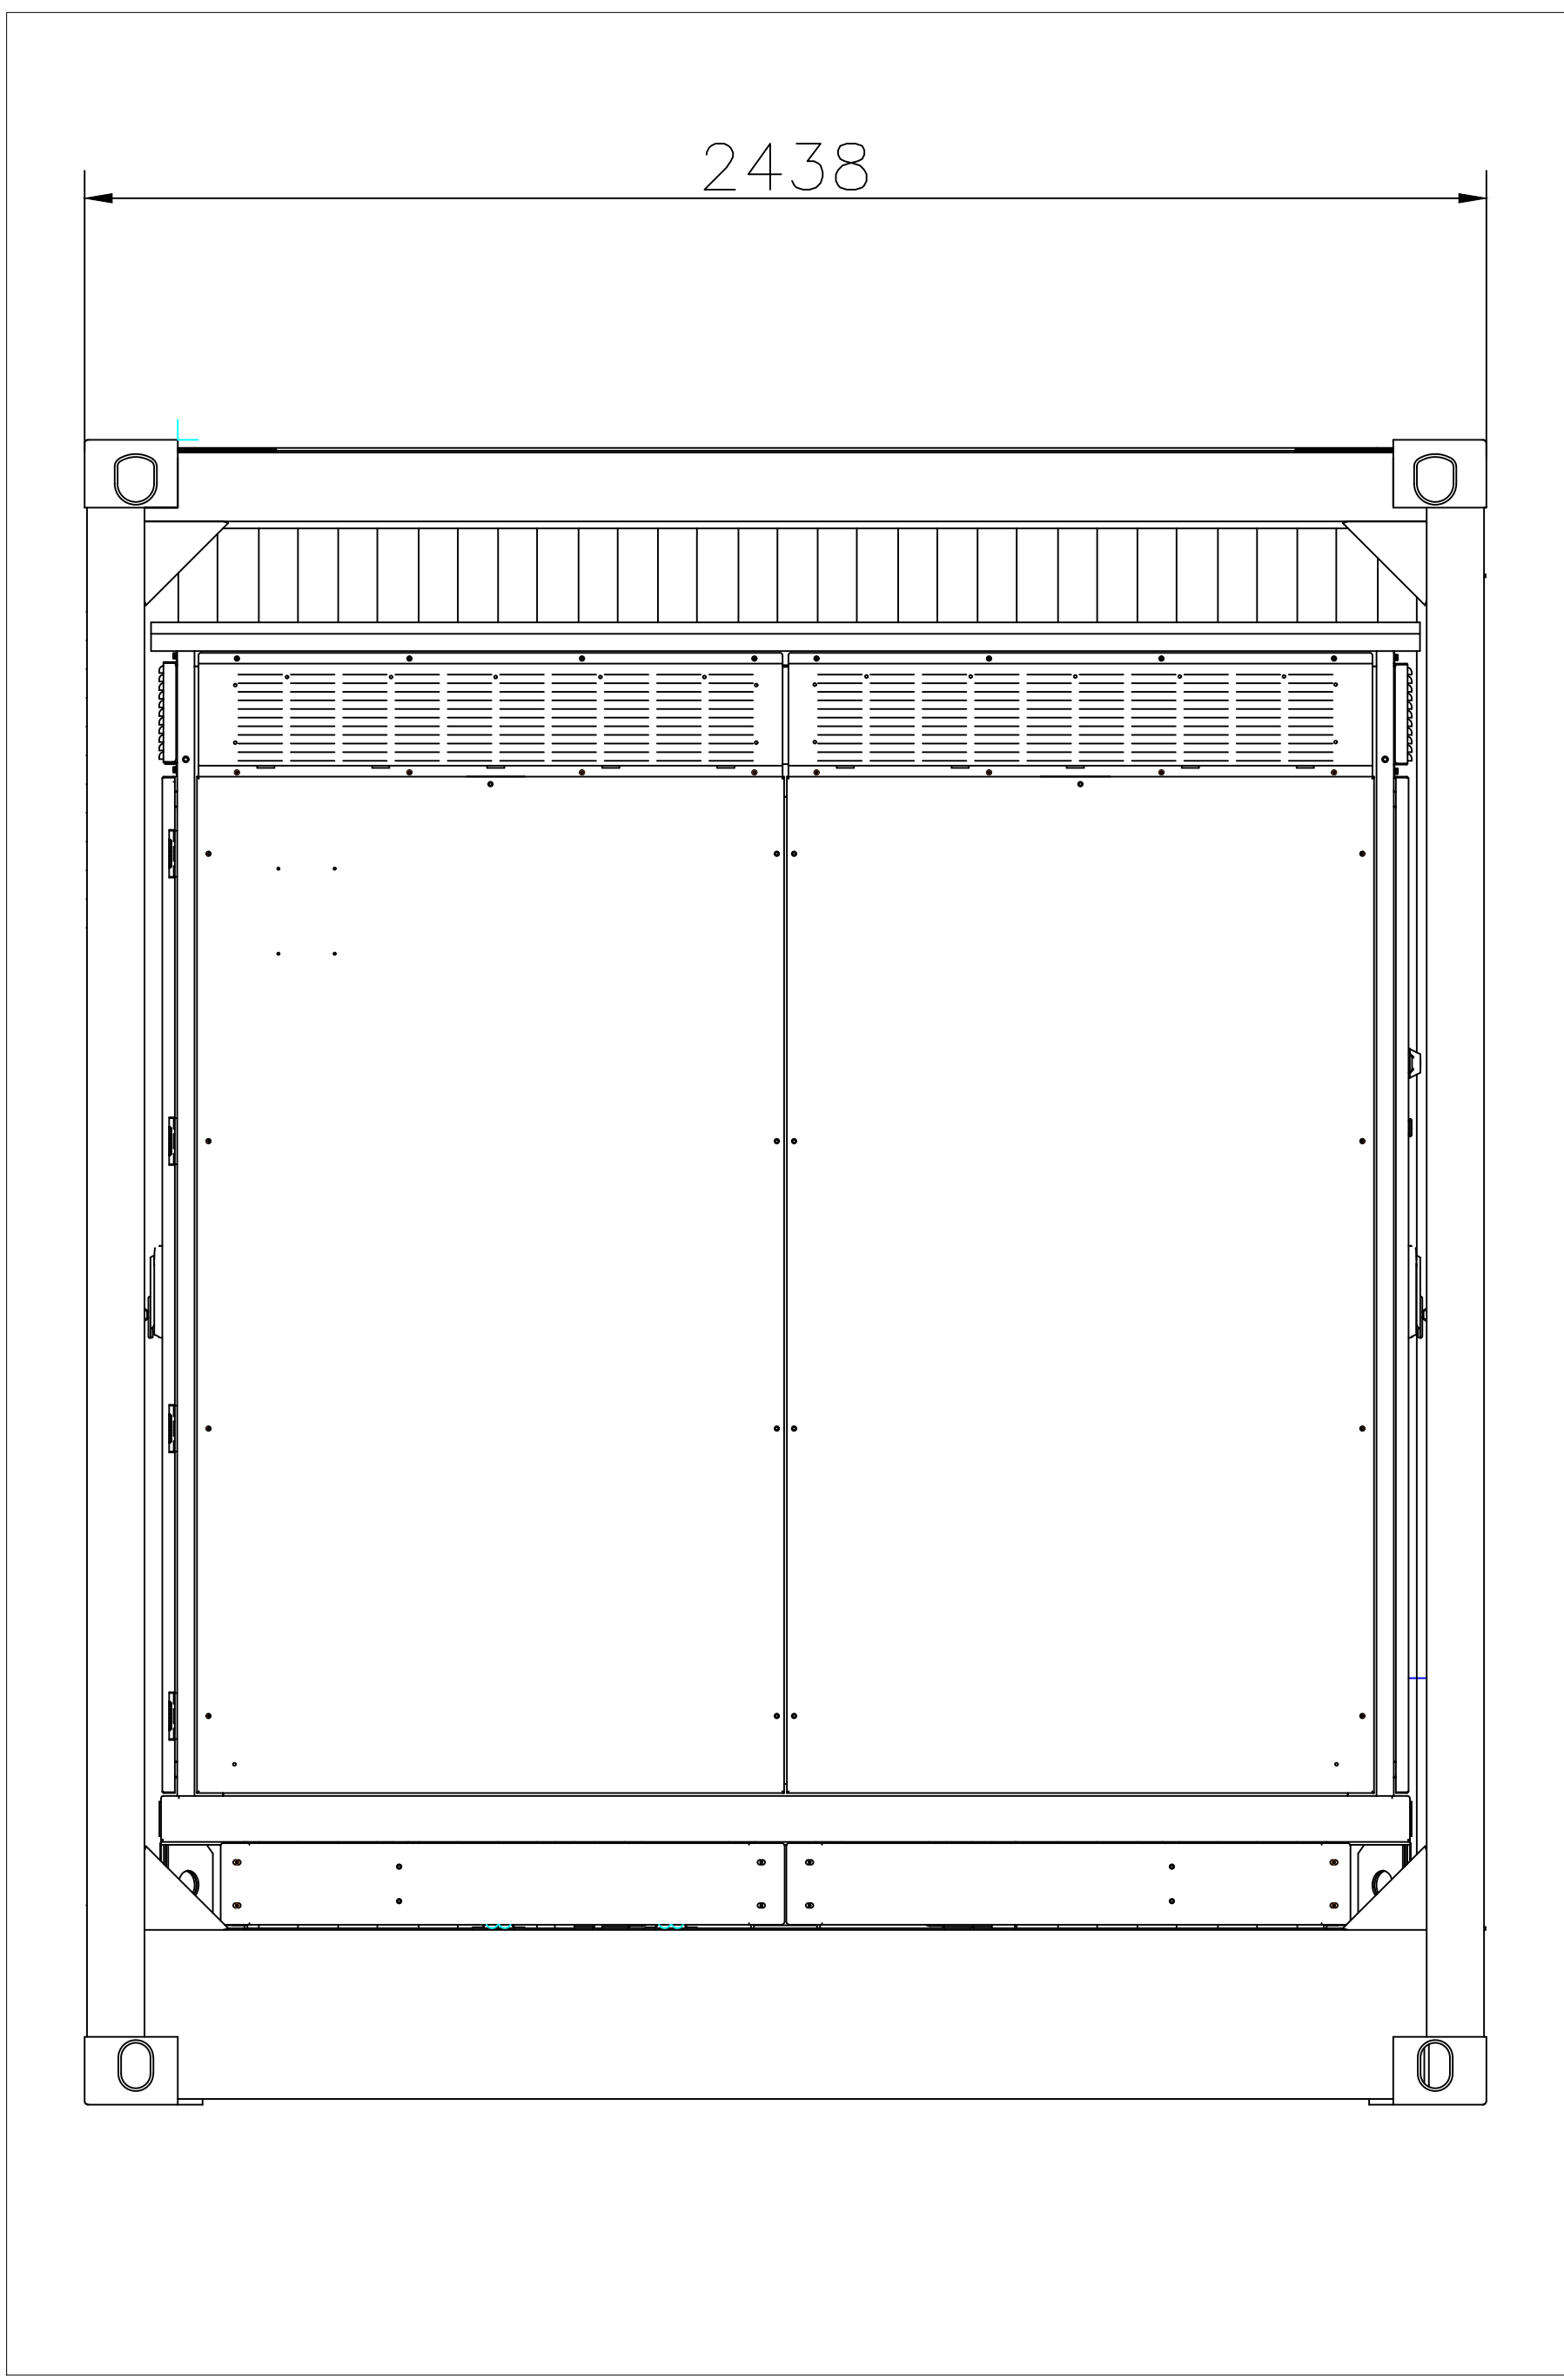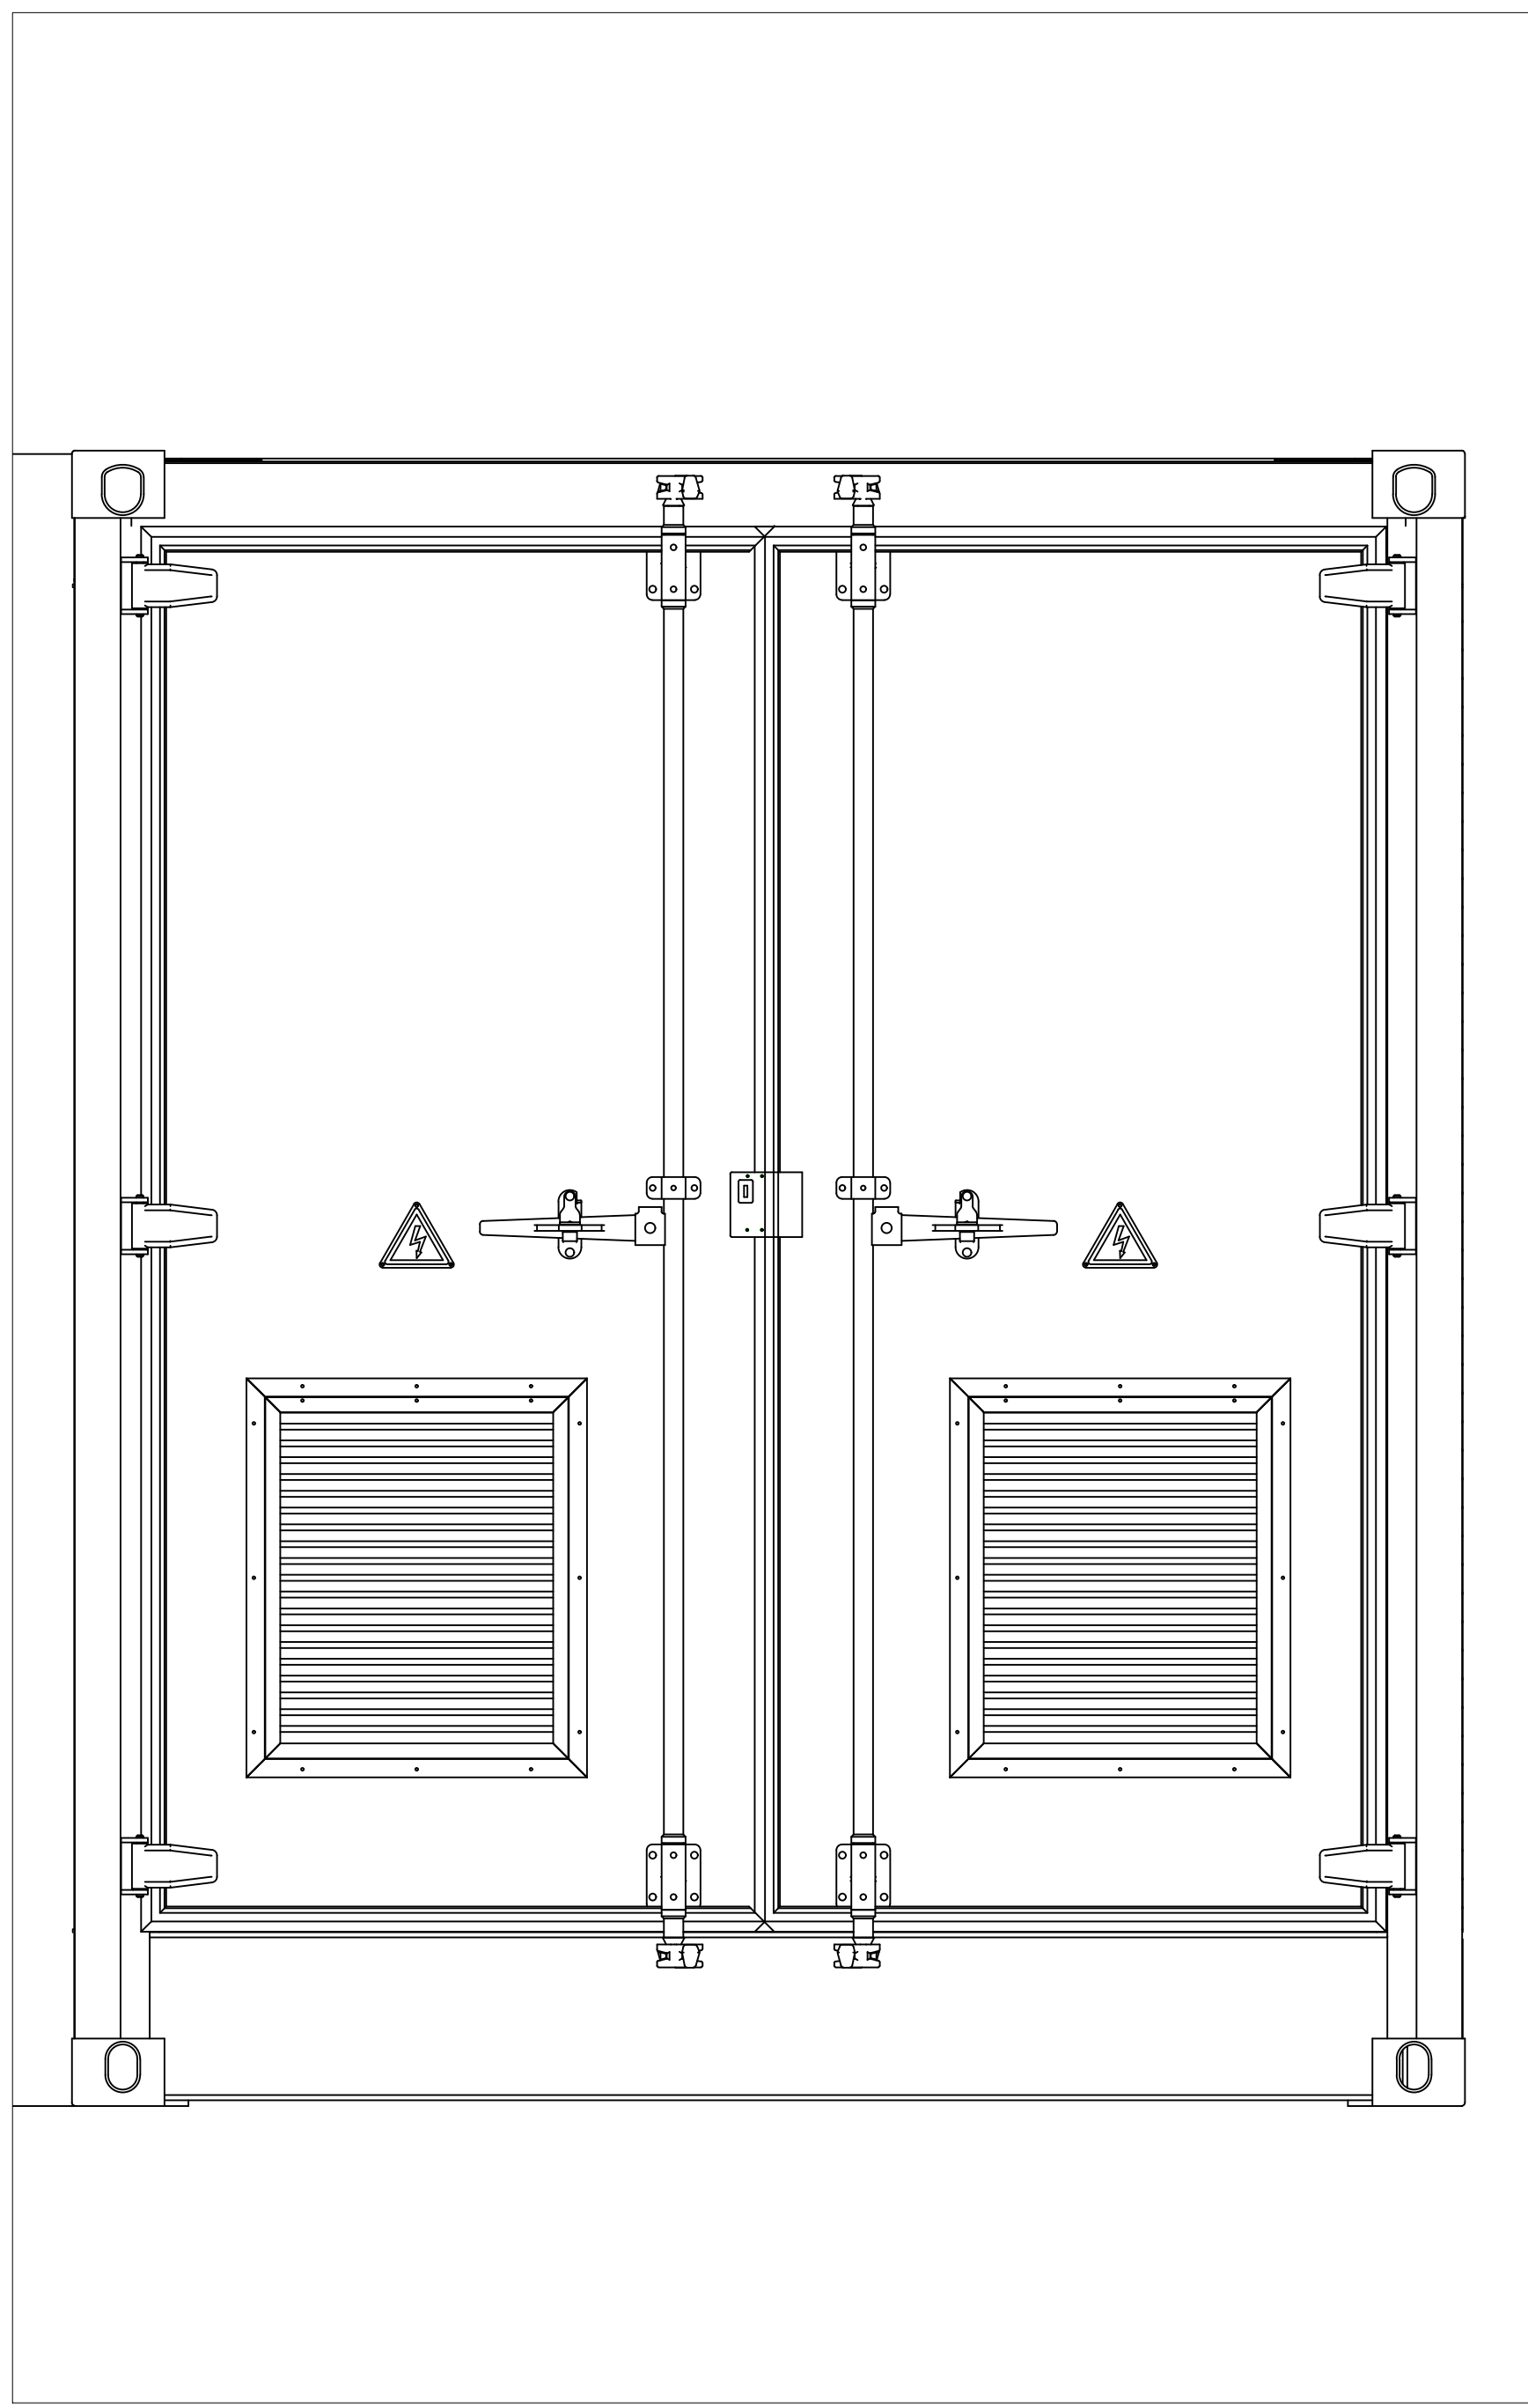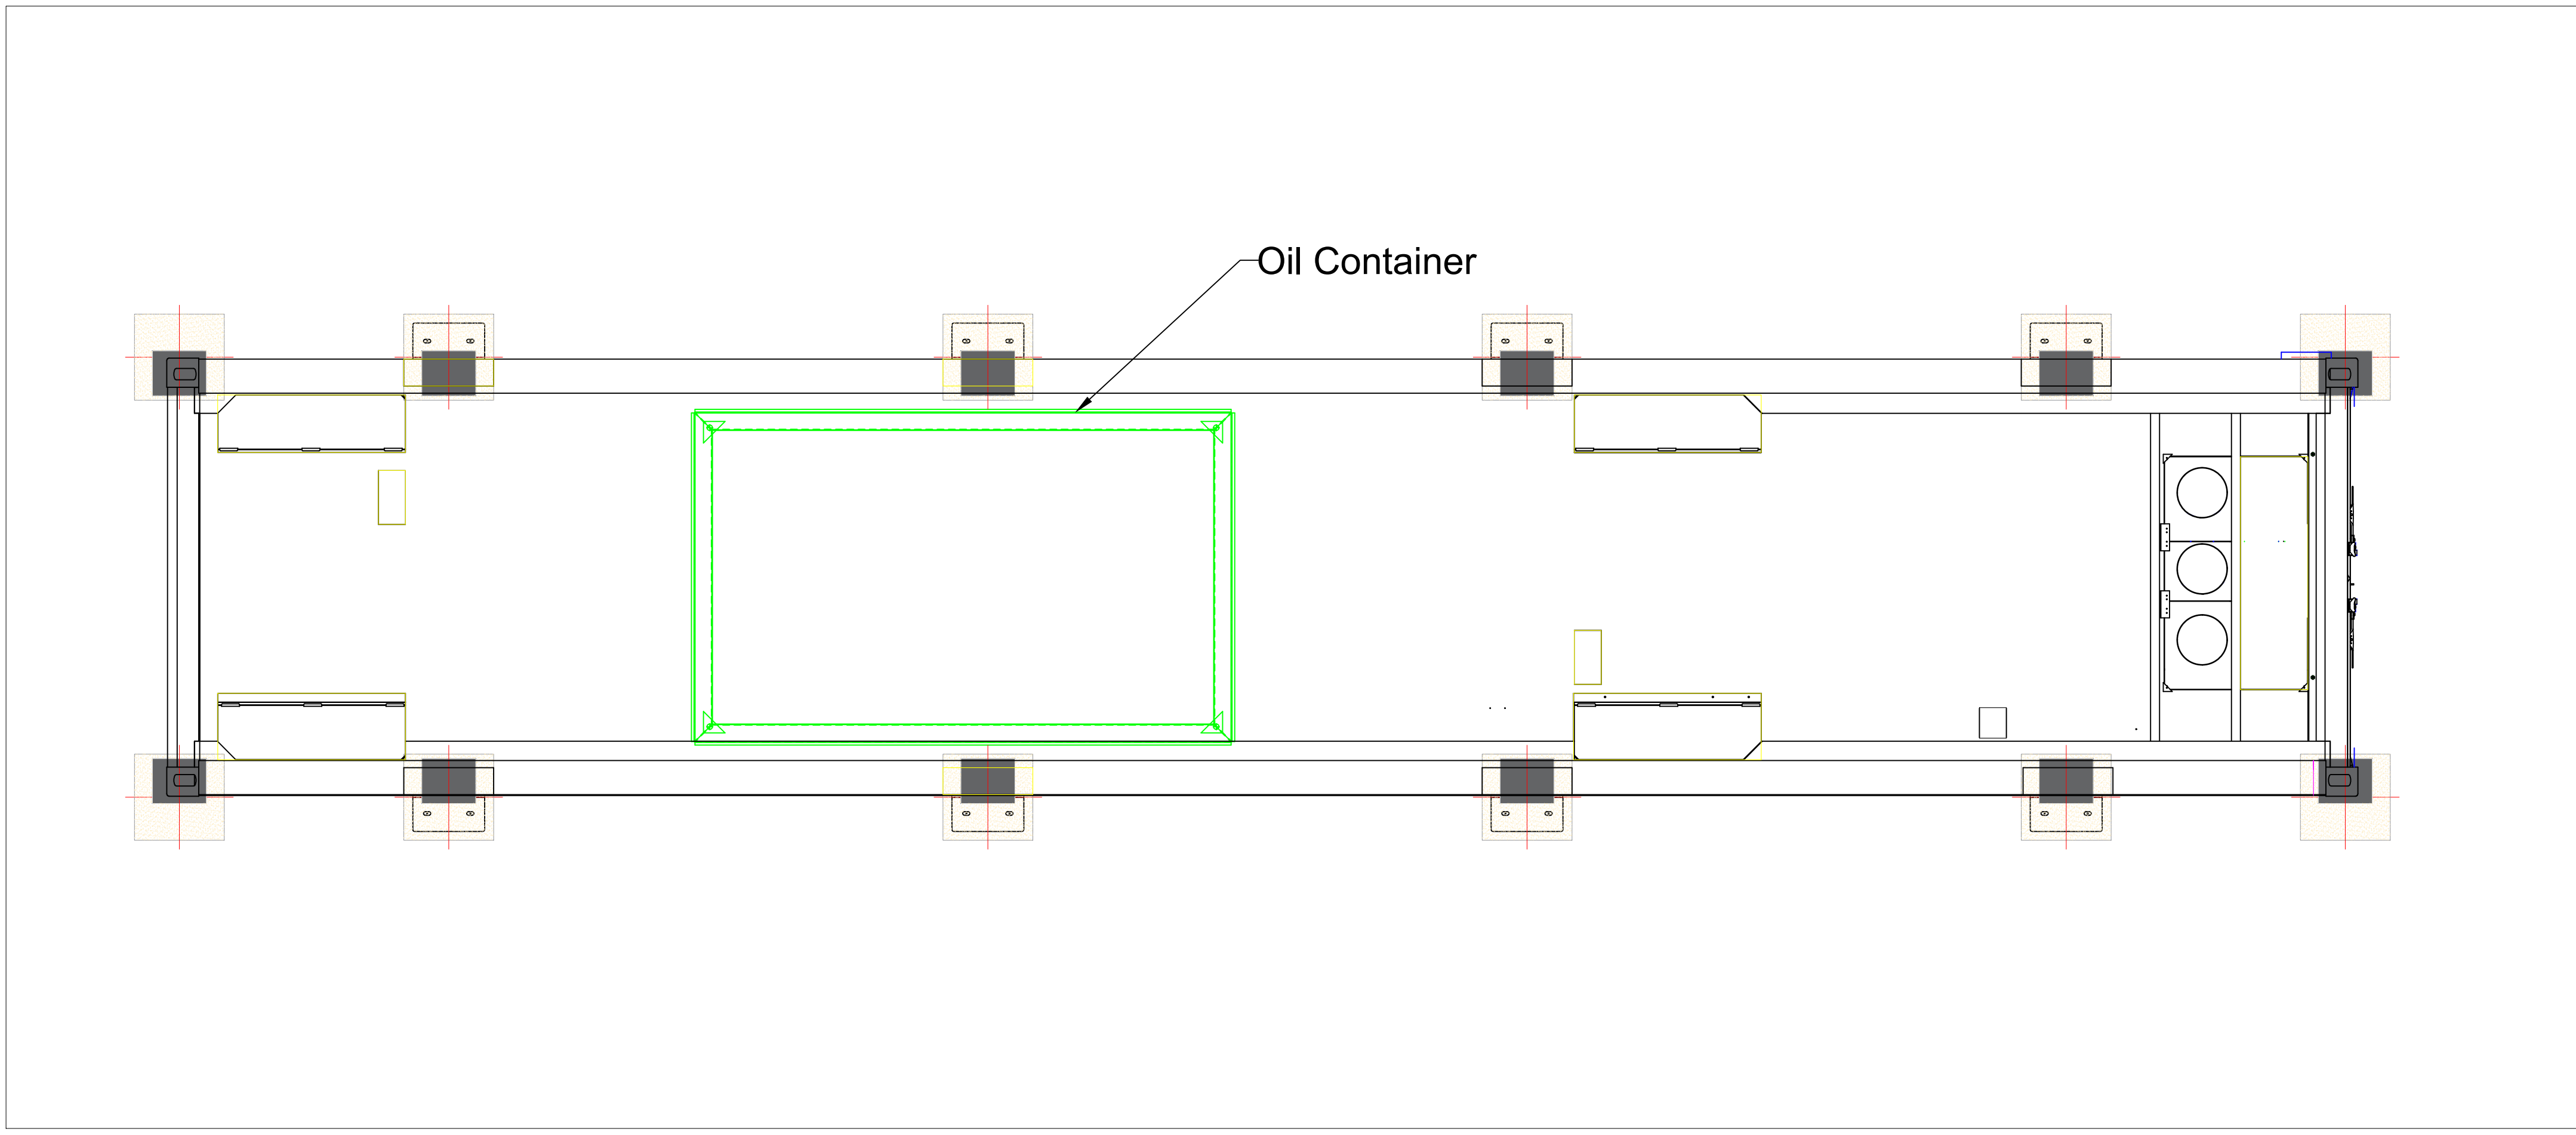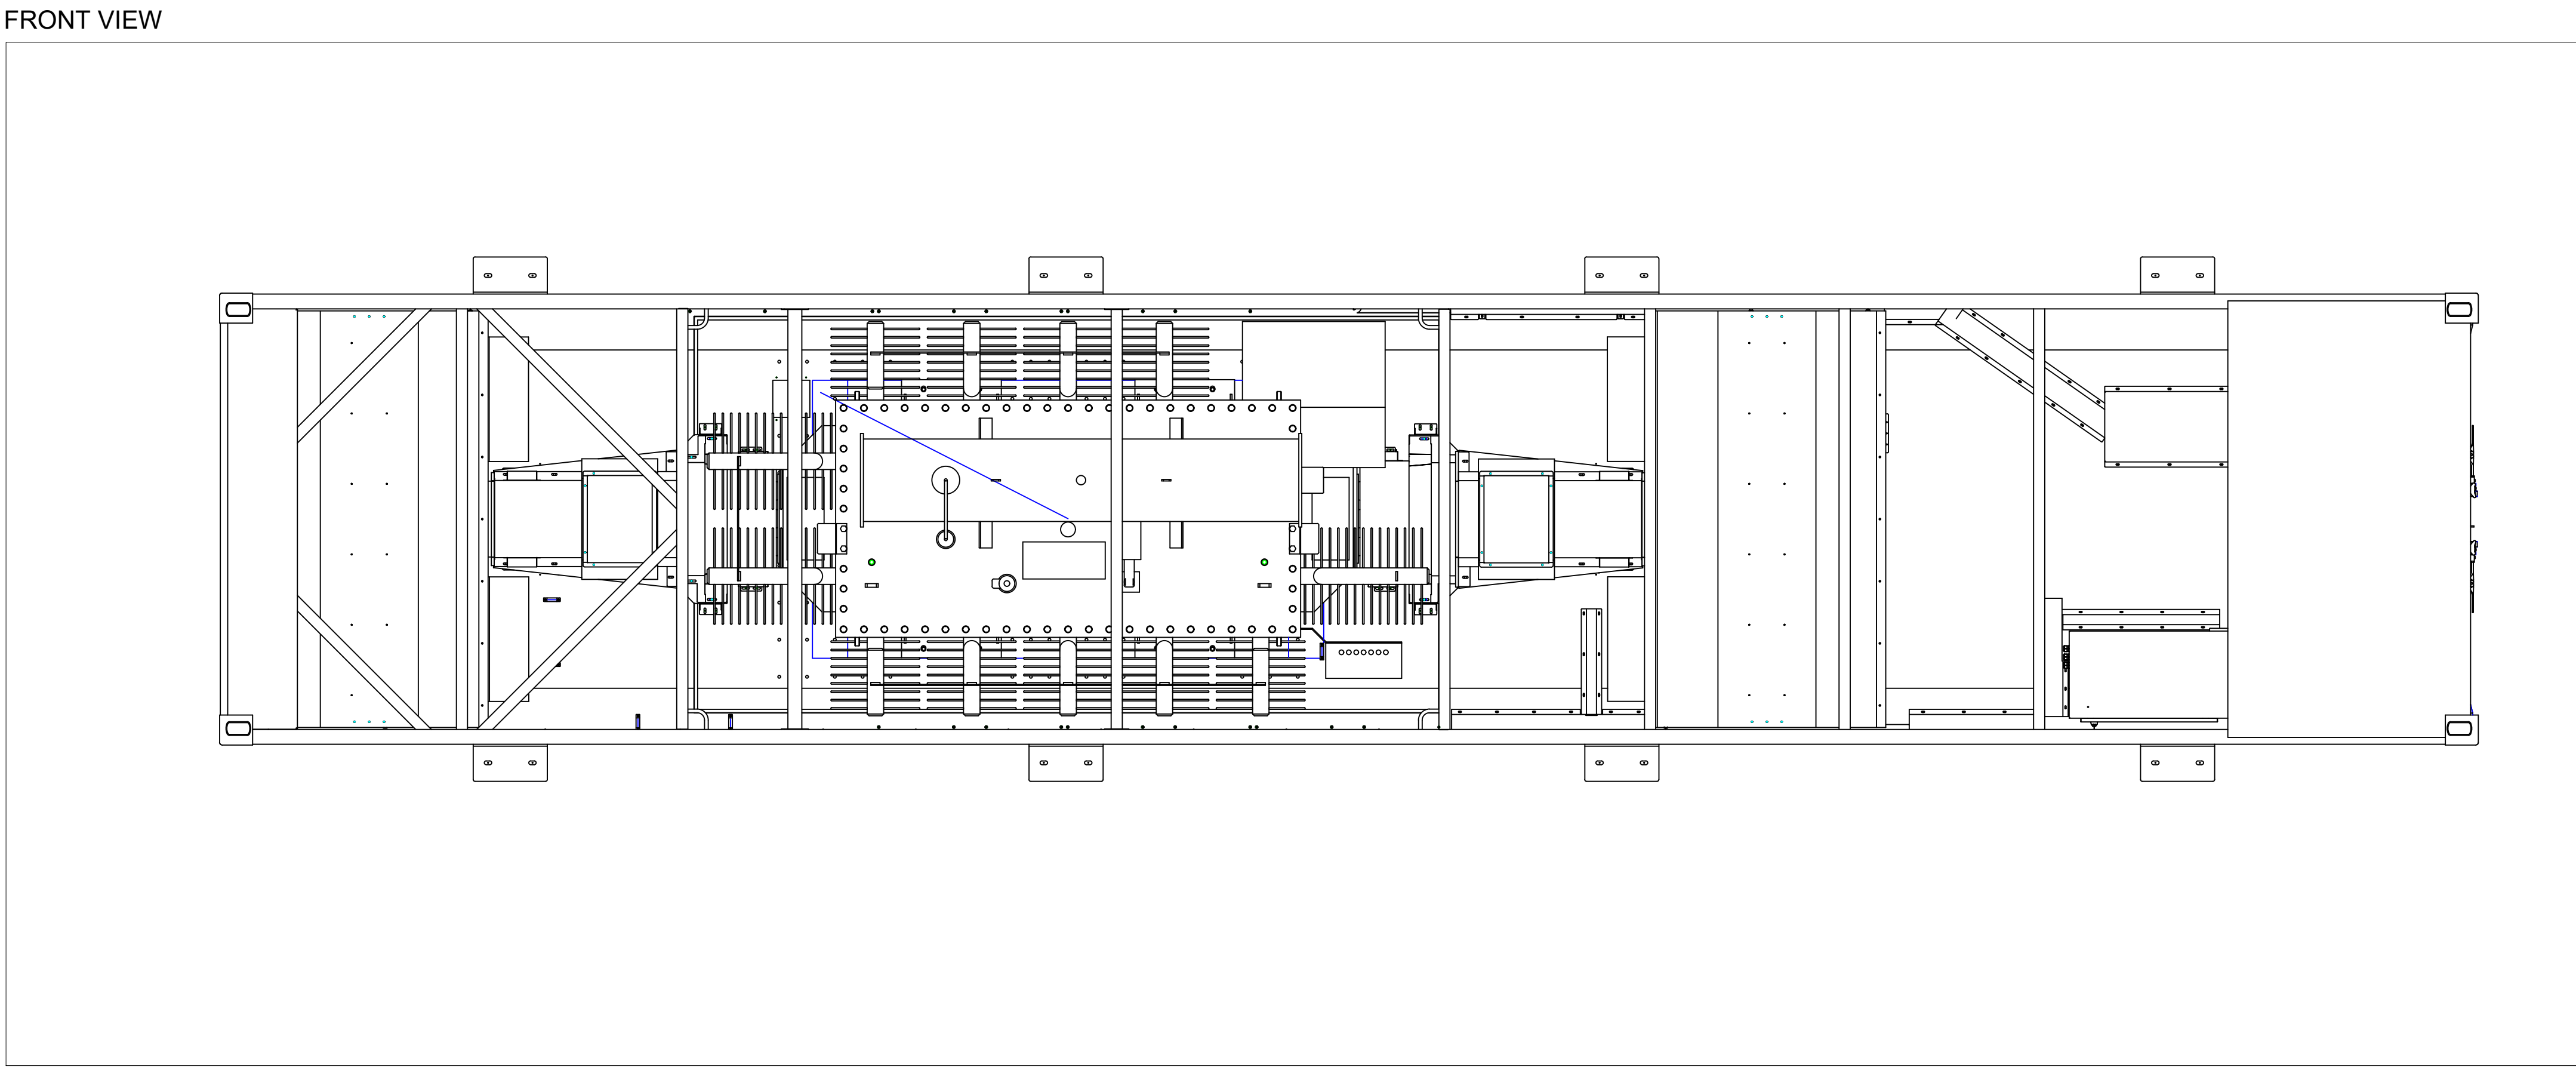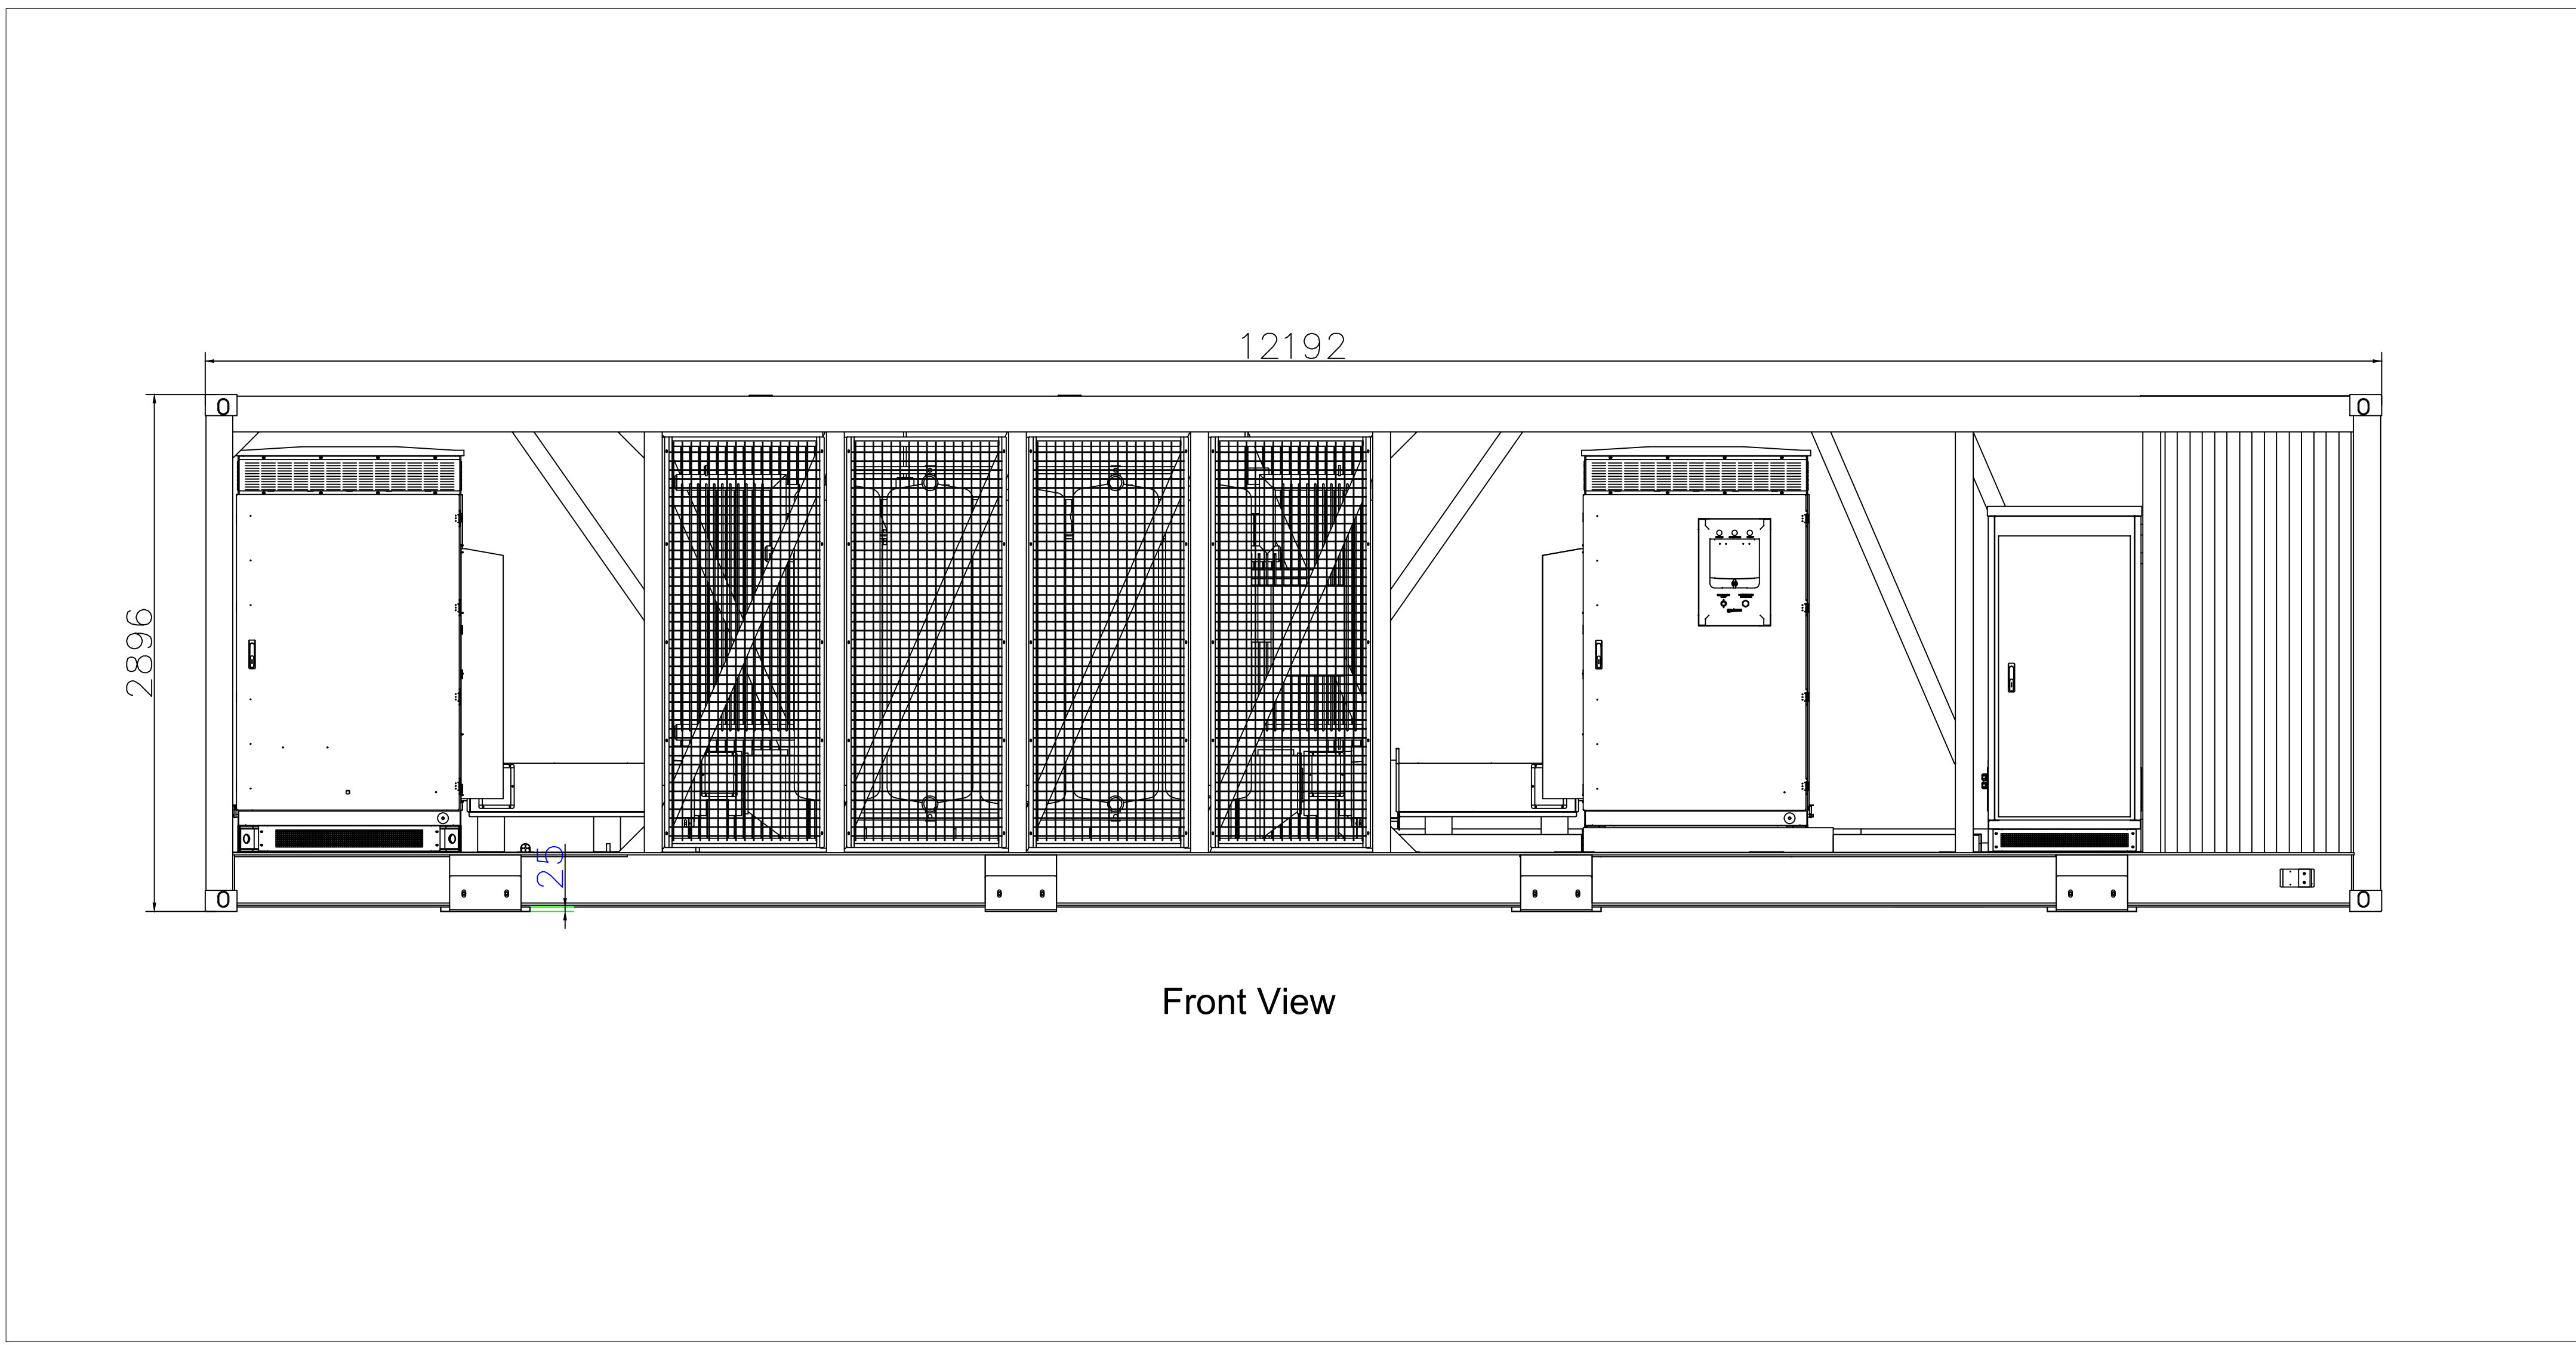

Notes

Rev	Date	Description of changes	By
R0	21-07-2025	CONCEPT DESIGN	DJ

HARMONY ENERGY

51 Shortland St
Auckland
1010

Project Title
EXAMPLE DRAWING


Drawing Title
TYPICAL 40 ft POWER
CONVERSION UNIT (INV)

Drawing No.	Rev No.
2025-PCU-40R	R0


Drafted By	Designed By
DJ	RDP

Checked By	Approved Date
RDP	


Paper Size	Scale	Units	Sheet No.
A0	N/A	M	1 of 1

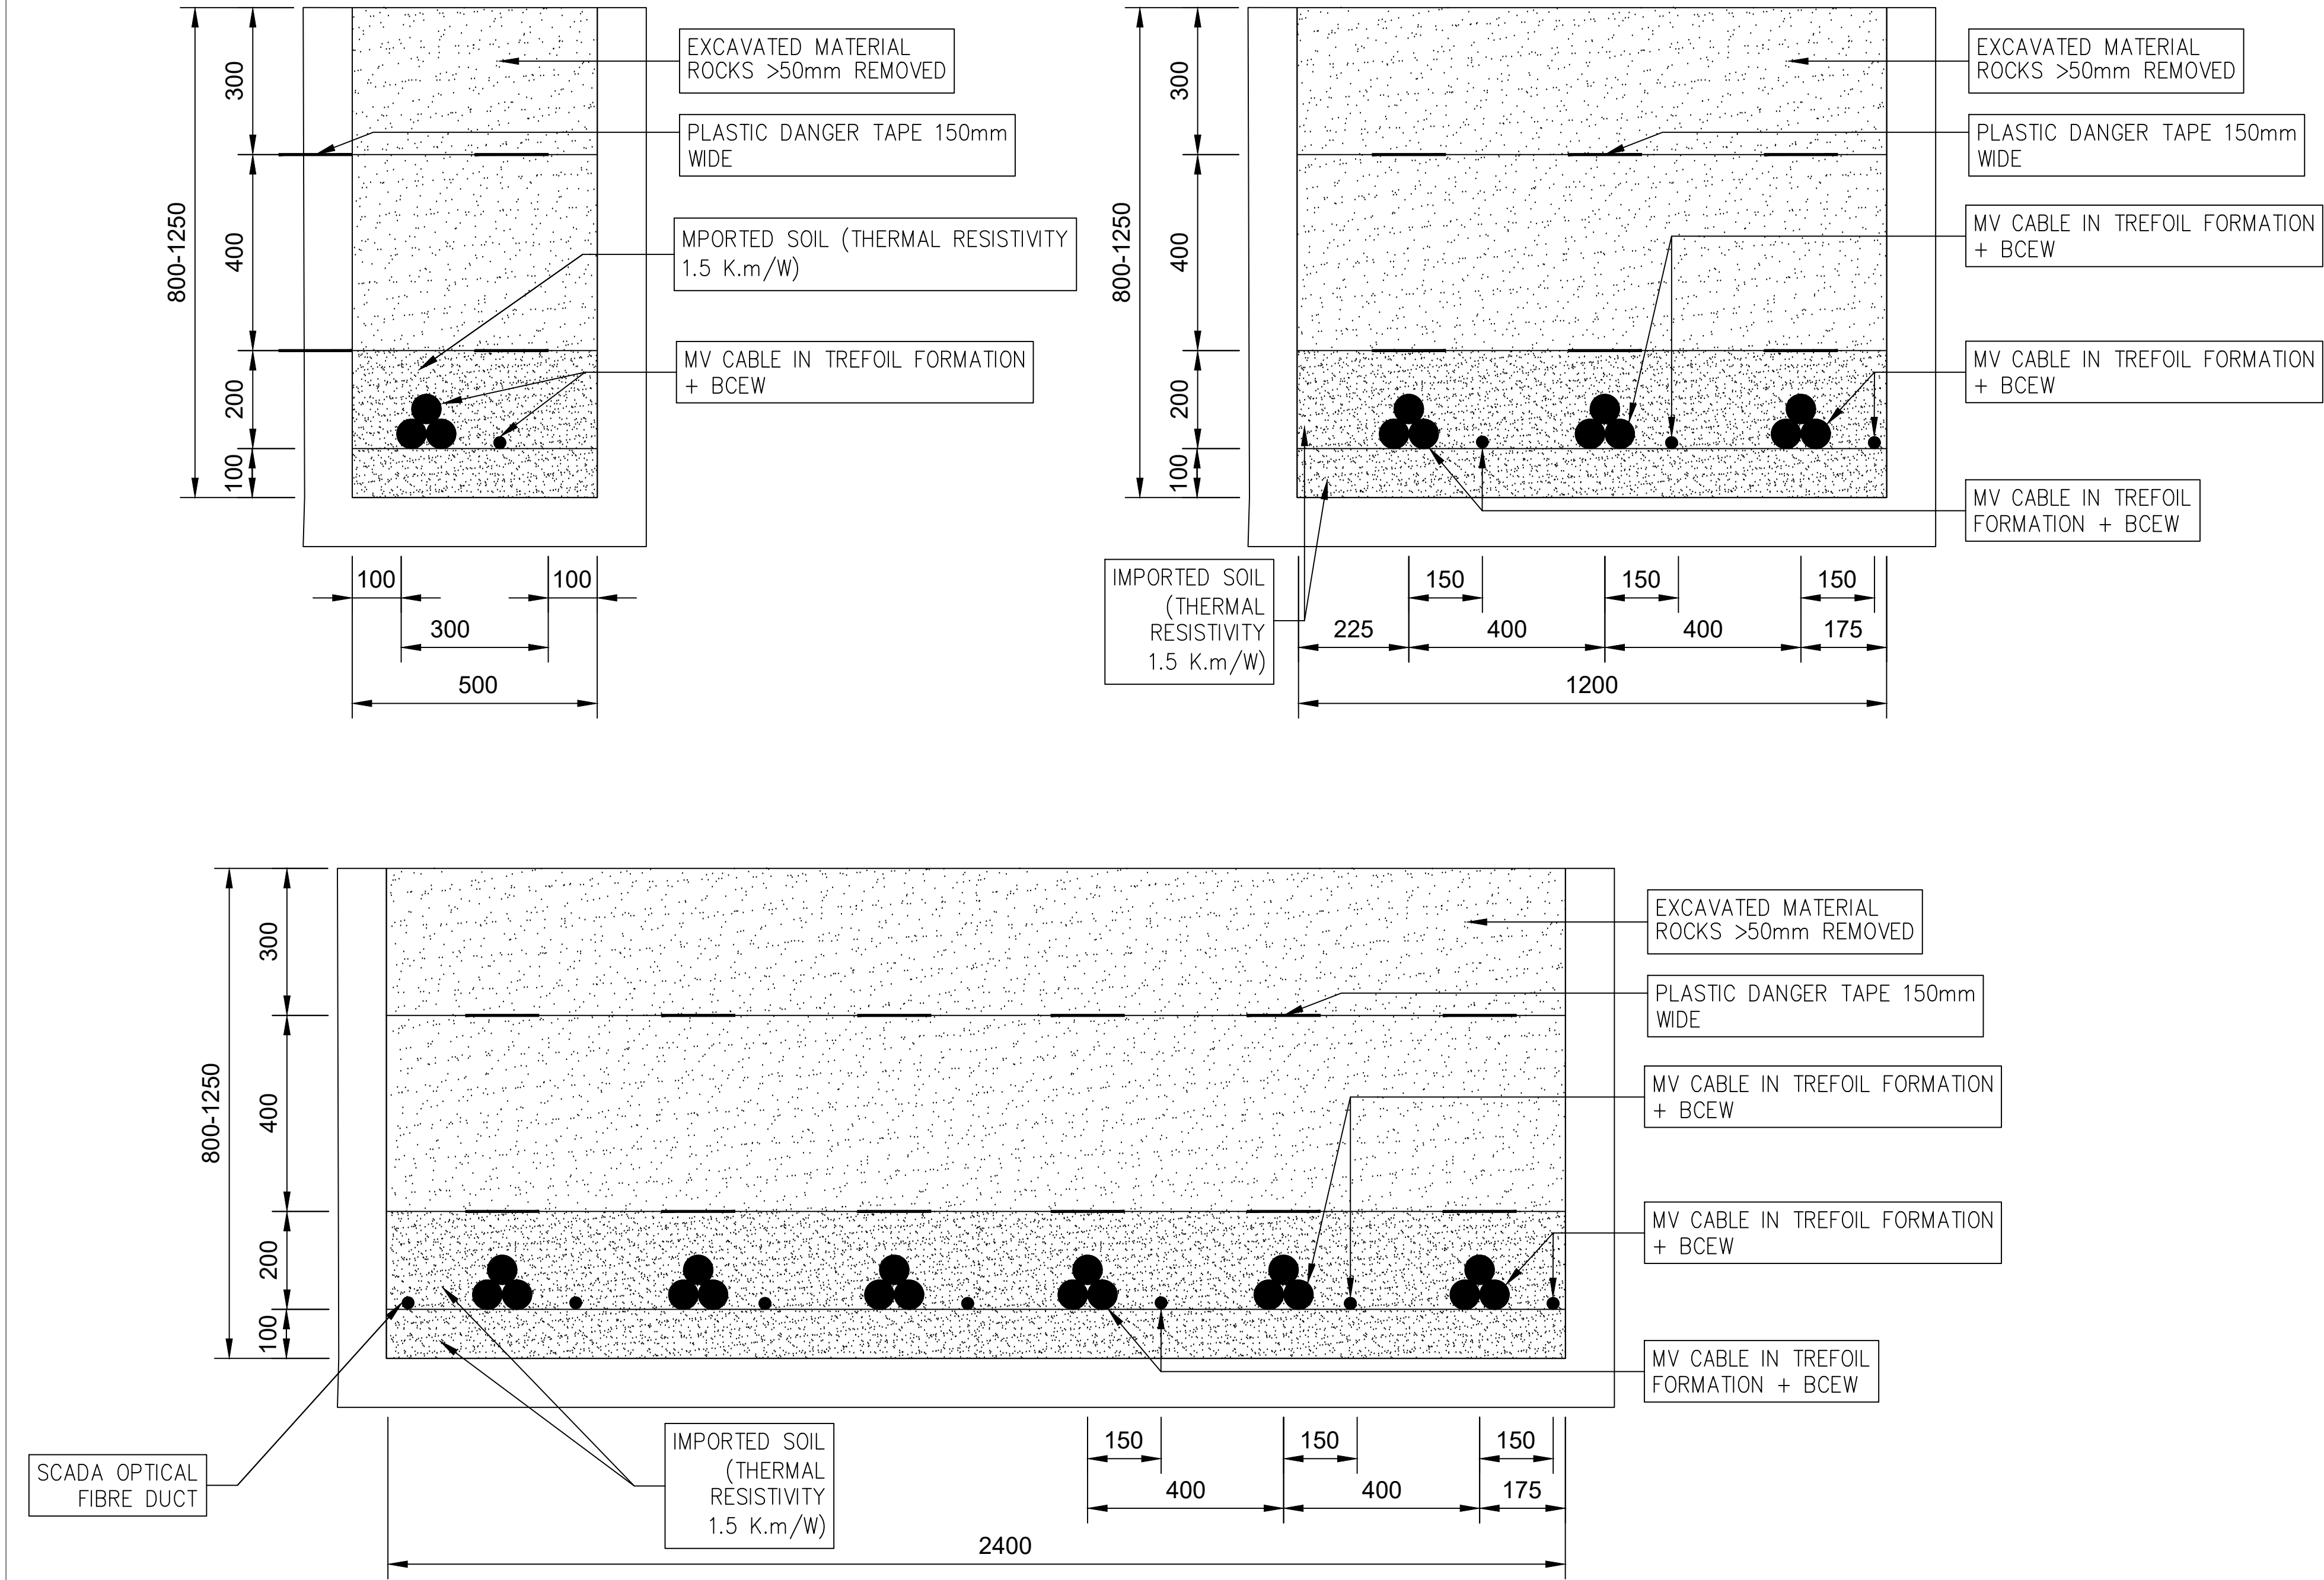


TYPICAL MV TRENCH

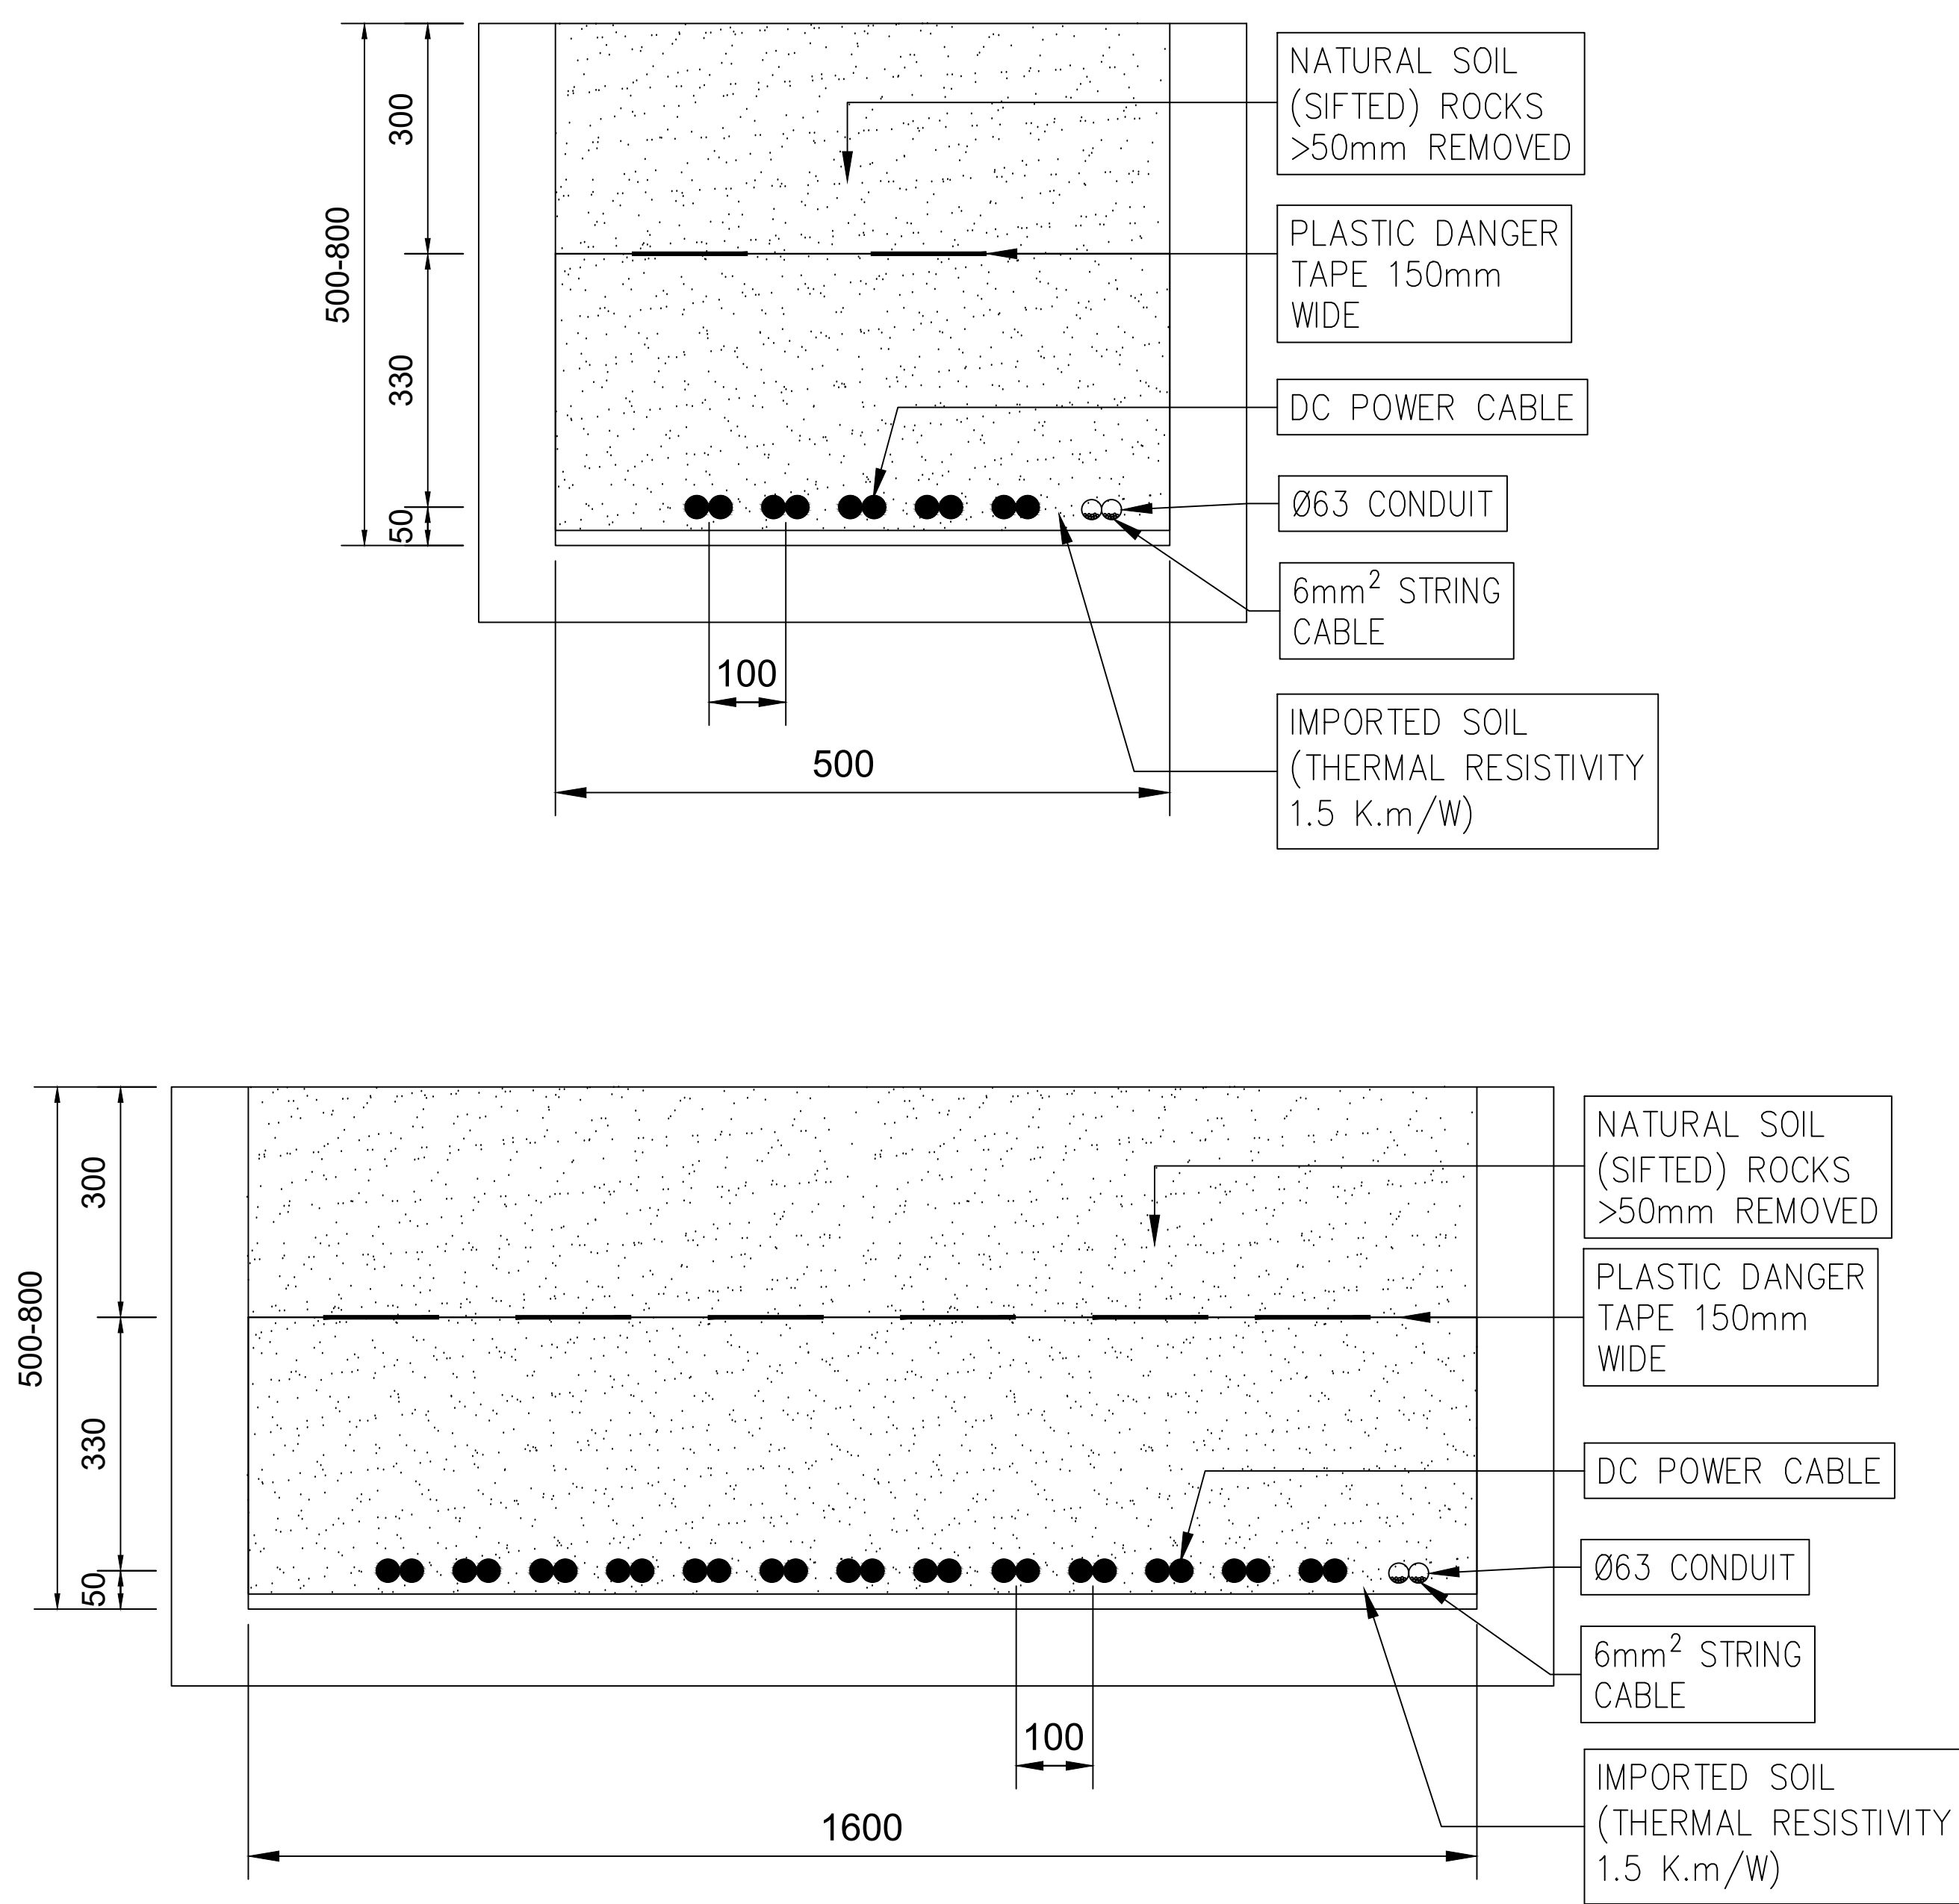

TYPICAL DC TRENCH (DC HOMERUN CABLE SET)

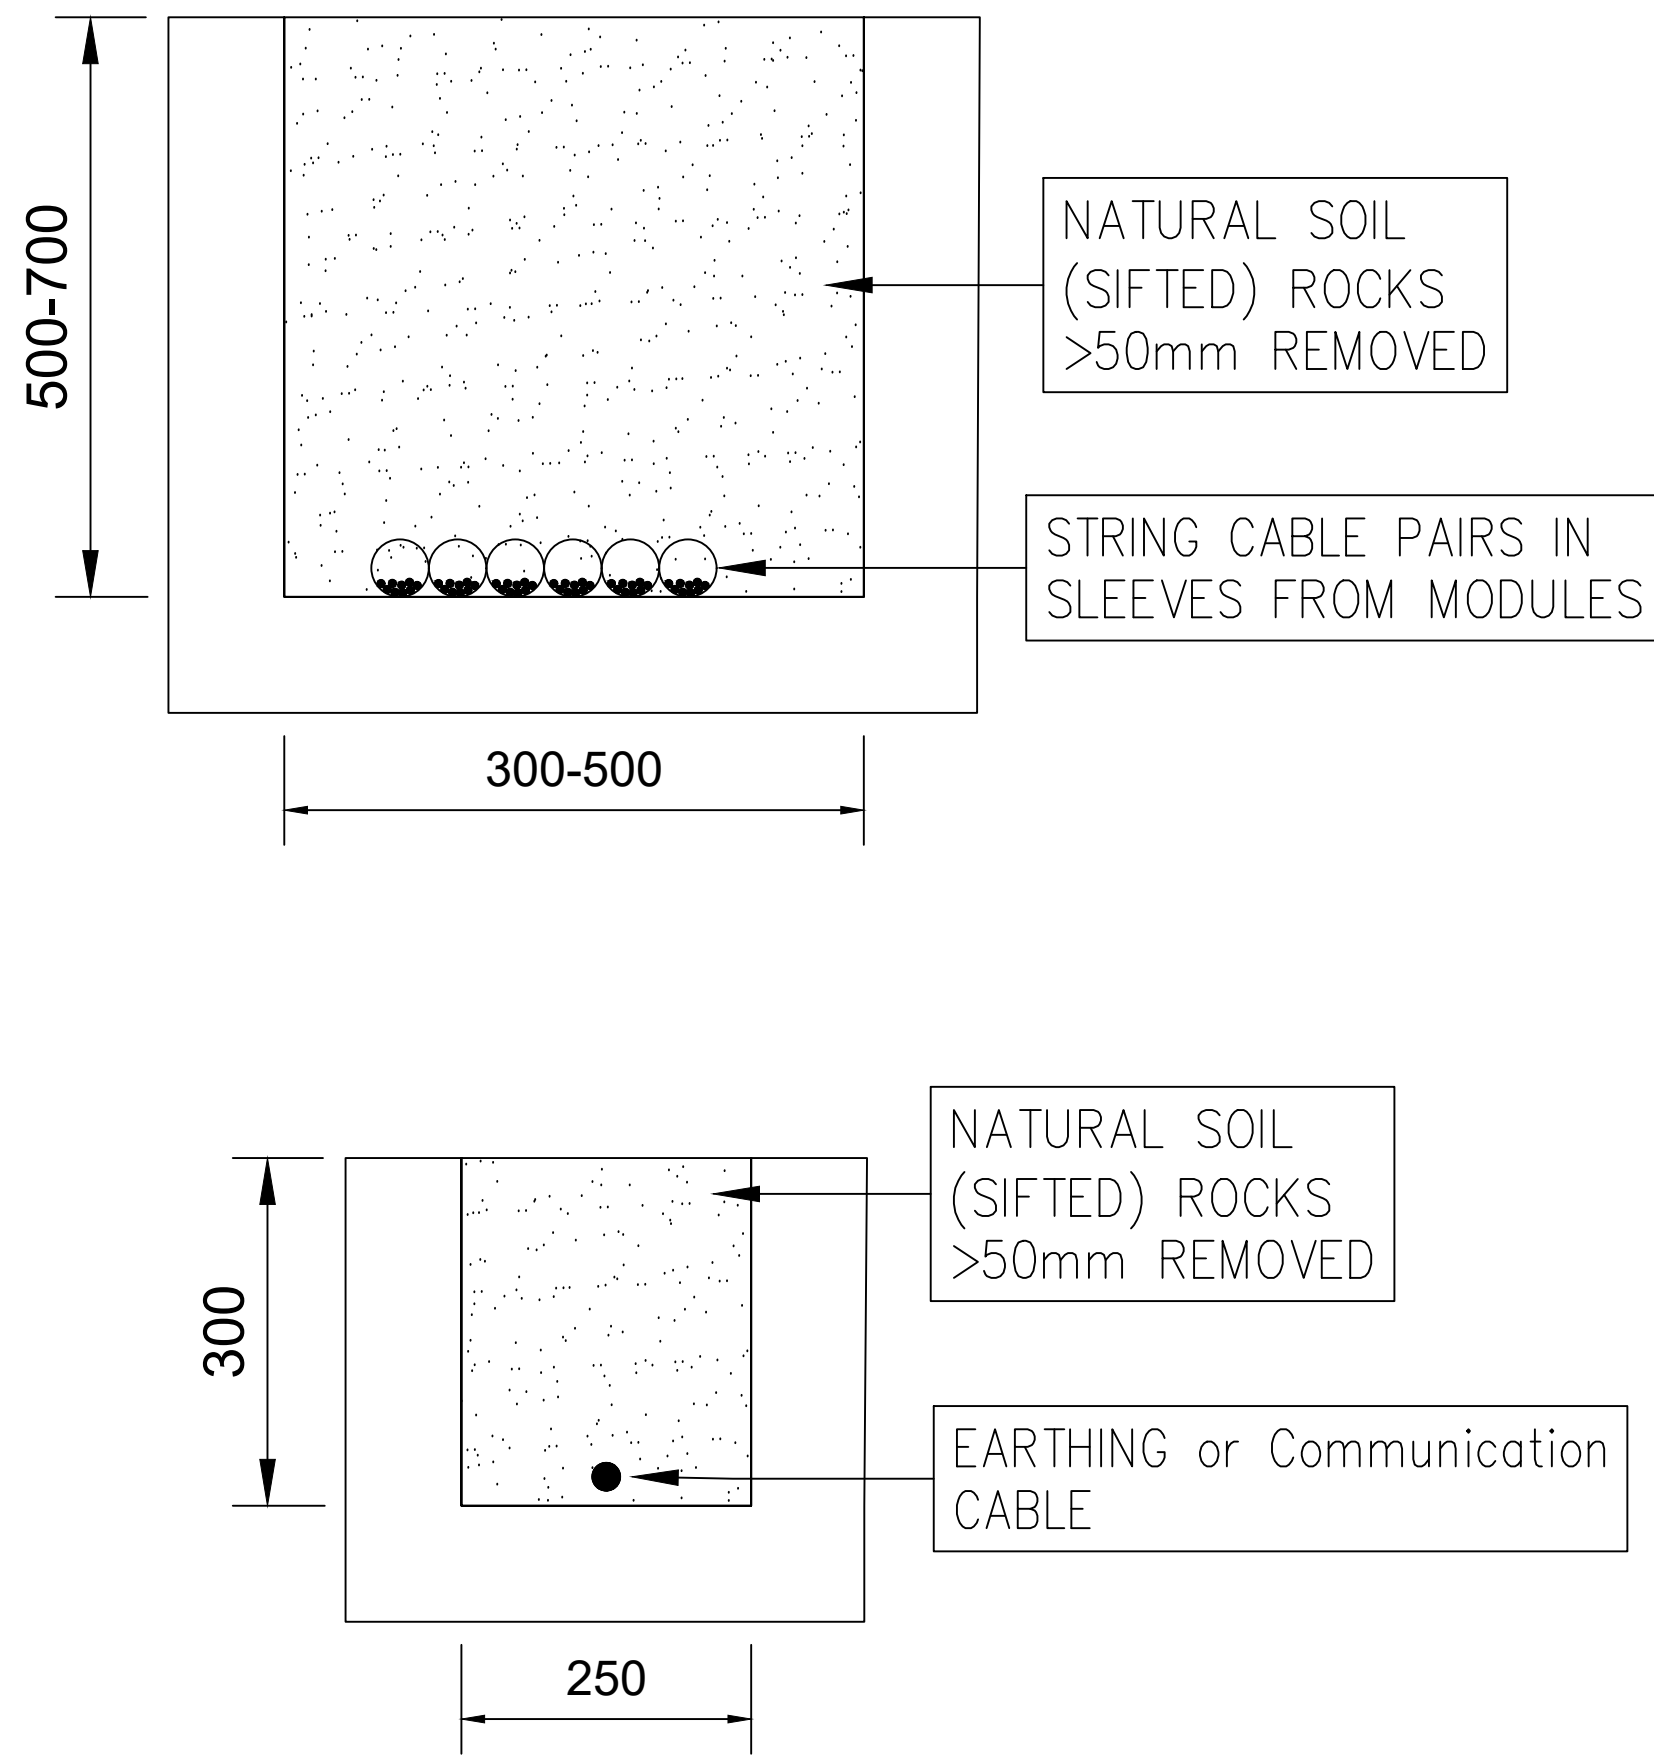

TYPICAL DC AND EARTHING TRENCH (DC TRENCH STRING CABLES)

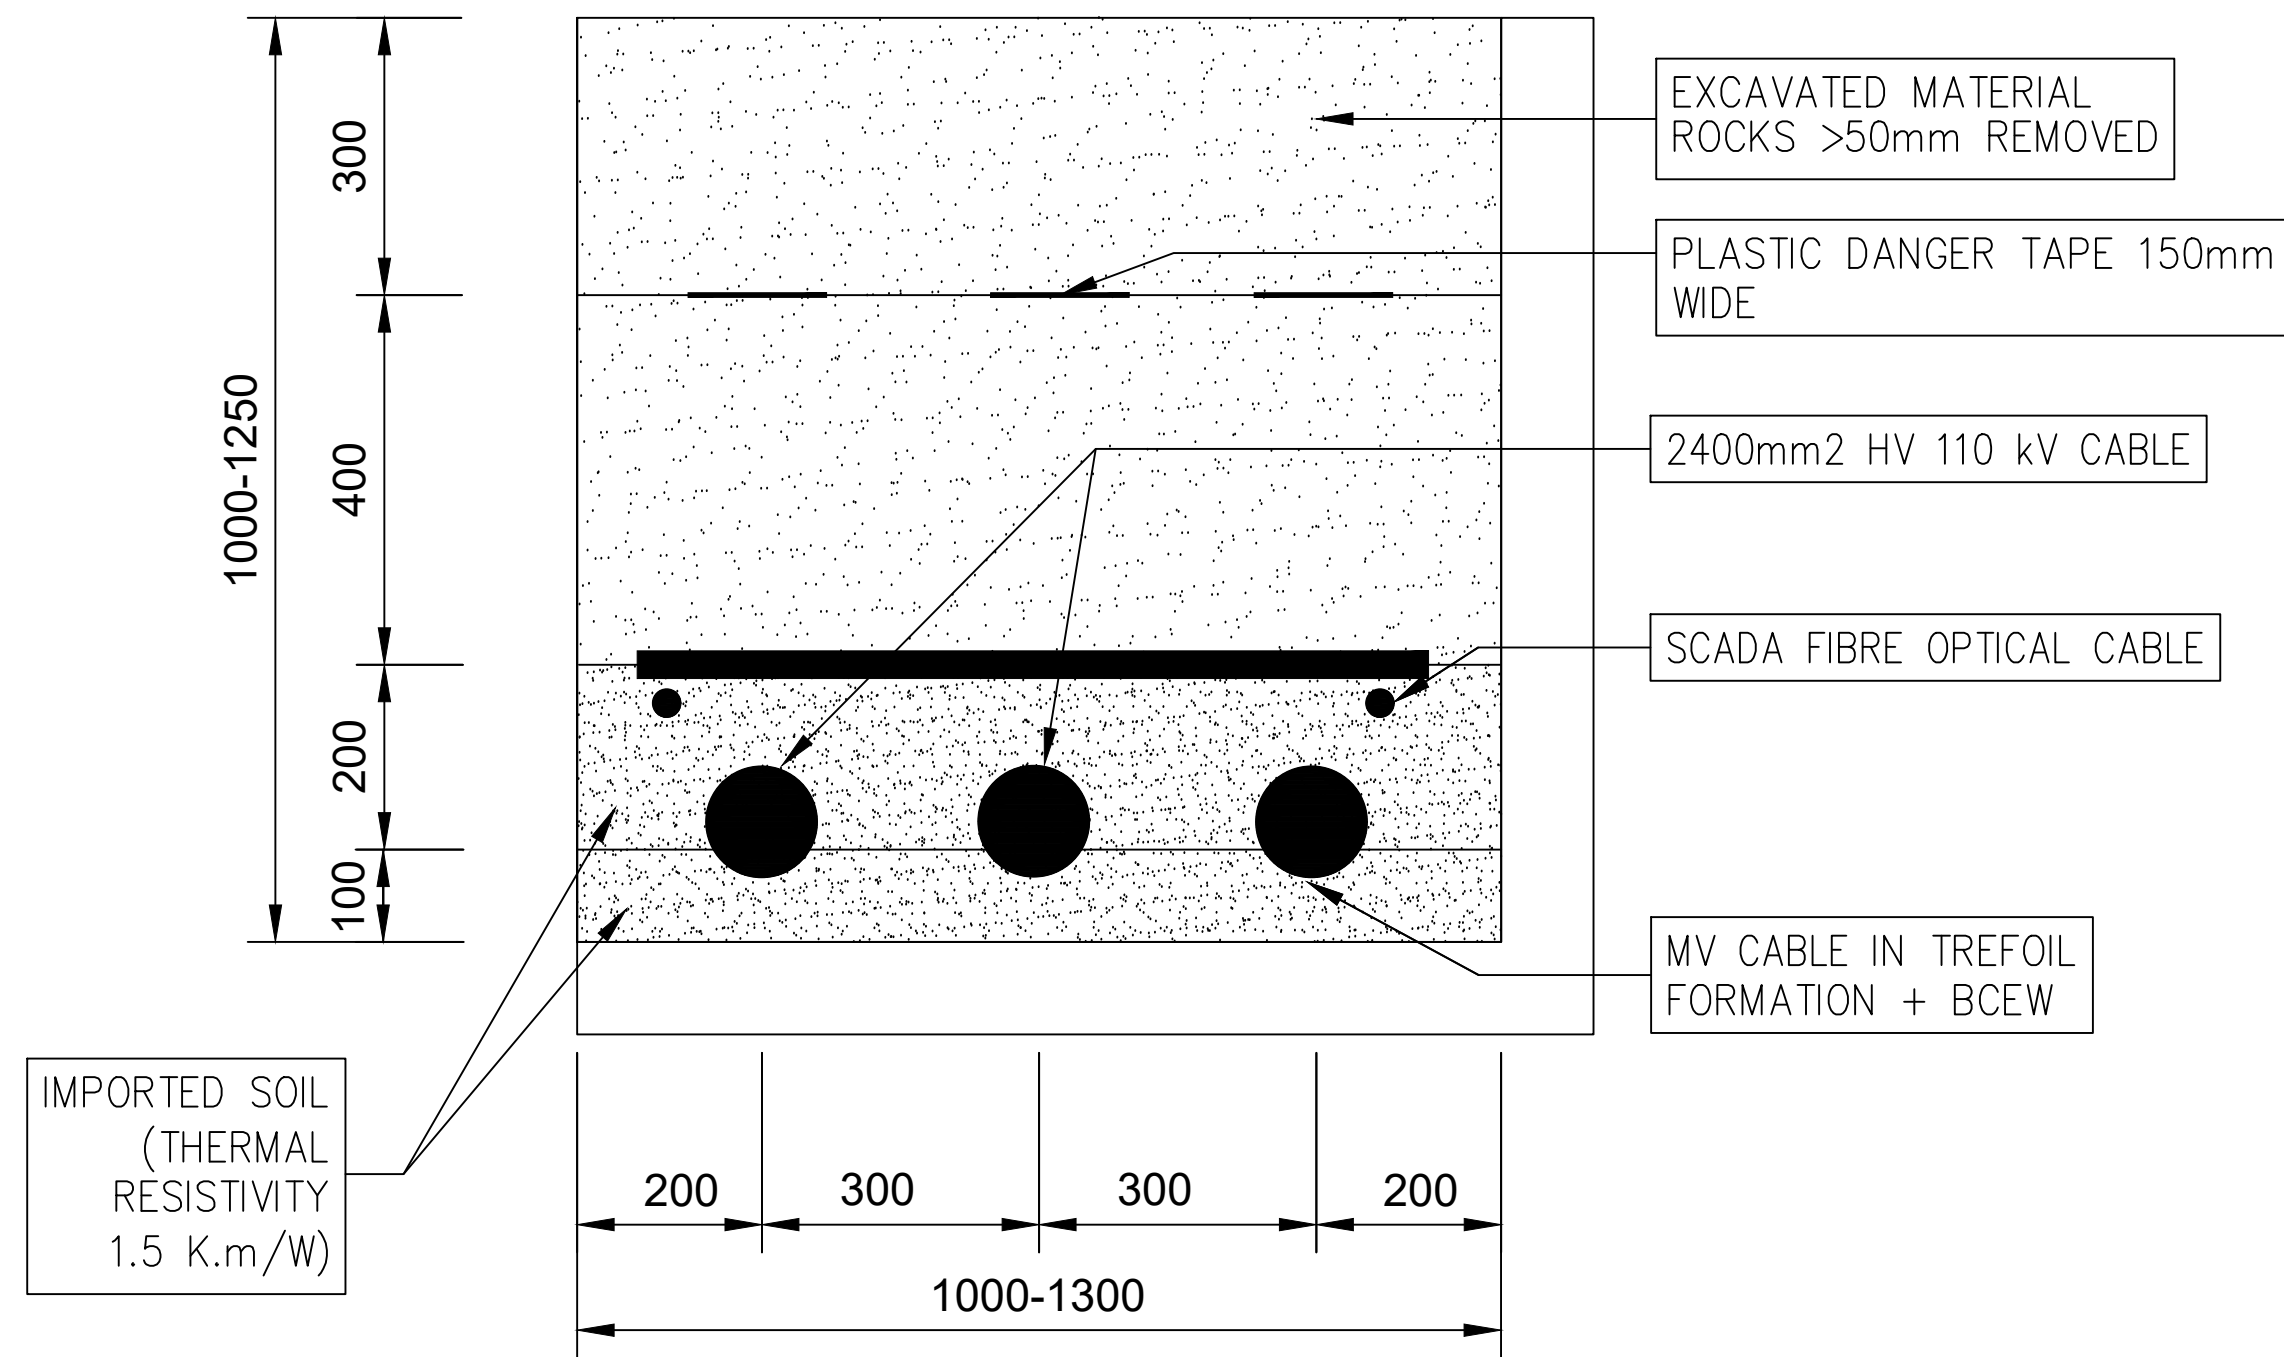

TYPICAL 110 kV UNDERGROUND CABLE

Notes
1. This drawing is for reference. There may be partial adjustments in the detailed design.

Rev.	Date	Description of changes	By
R0	21-07-2025	Concept design sectional views	DJ



Project Title
EXAMPLE DRAWING

Drawing Title
TYPICAL TRENCH SECTIONS

Drawing No.
2025-TRENCHING

Rev No.
R0

Drafted By
DJ

Designed By
RDP

Checked By
RDP


Approved Date

Paper Size
A0

Scale
N/A

Units
MM

Sheet No.
1 of 1

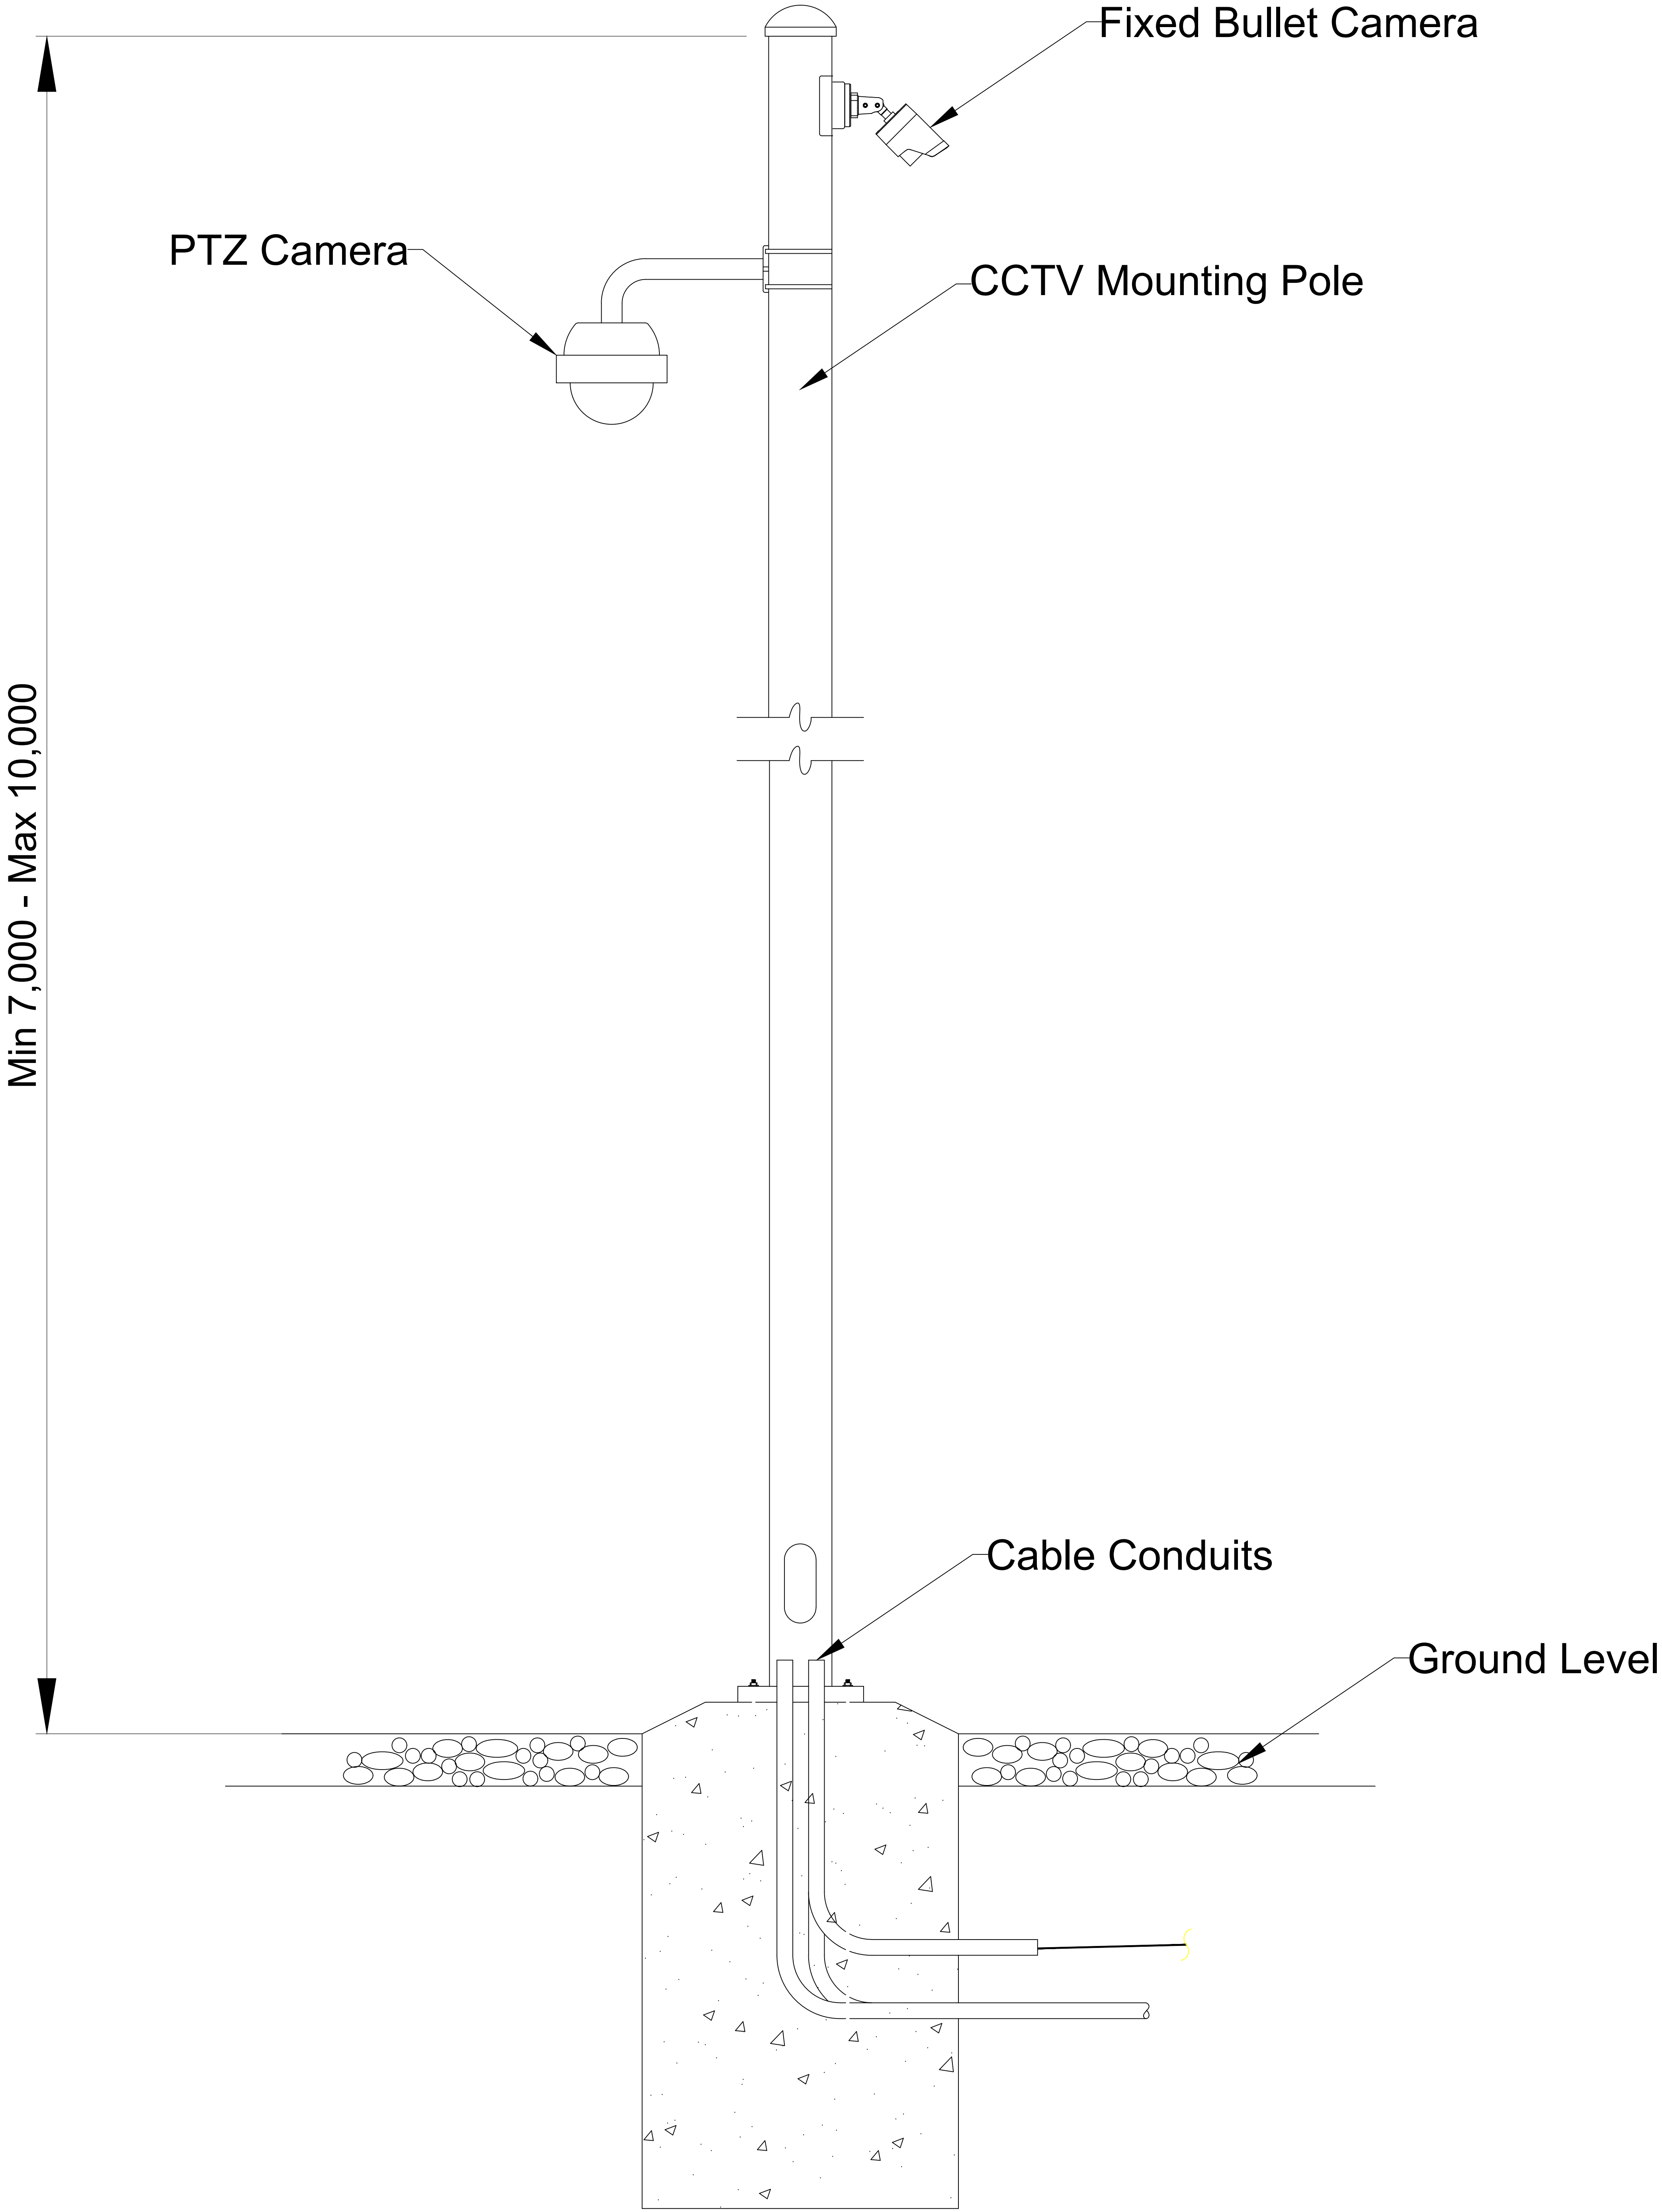

TYPICAL FRONT VIEW

Notes

1. This drawing is for reference. There may be partial adjustments in the detailed design.

2. Not all Poles are installed with both camera's

R0	01-07-2020	Concept design	DJ
Rev.	Date	Description of changes	By

Revisions



Project Title
EXAMPLE DRAWING


Drawing Title
TYPICAL CCTV DETAILS

Drawing No. 2025 - CCTV Rev. No. R0


Drafted By DJ Designed By RDP

Checked By RDP Approved Date


Paper Size A0 Scale N/A Units MM Sheet No. 1 of 1

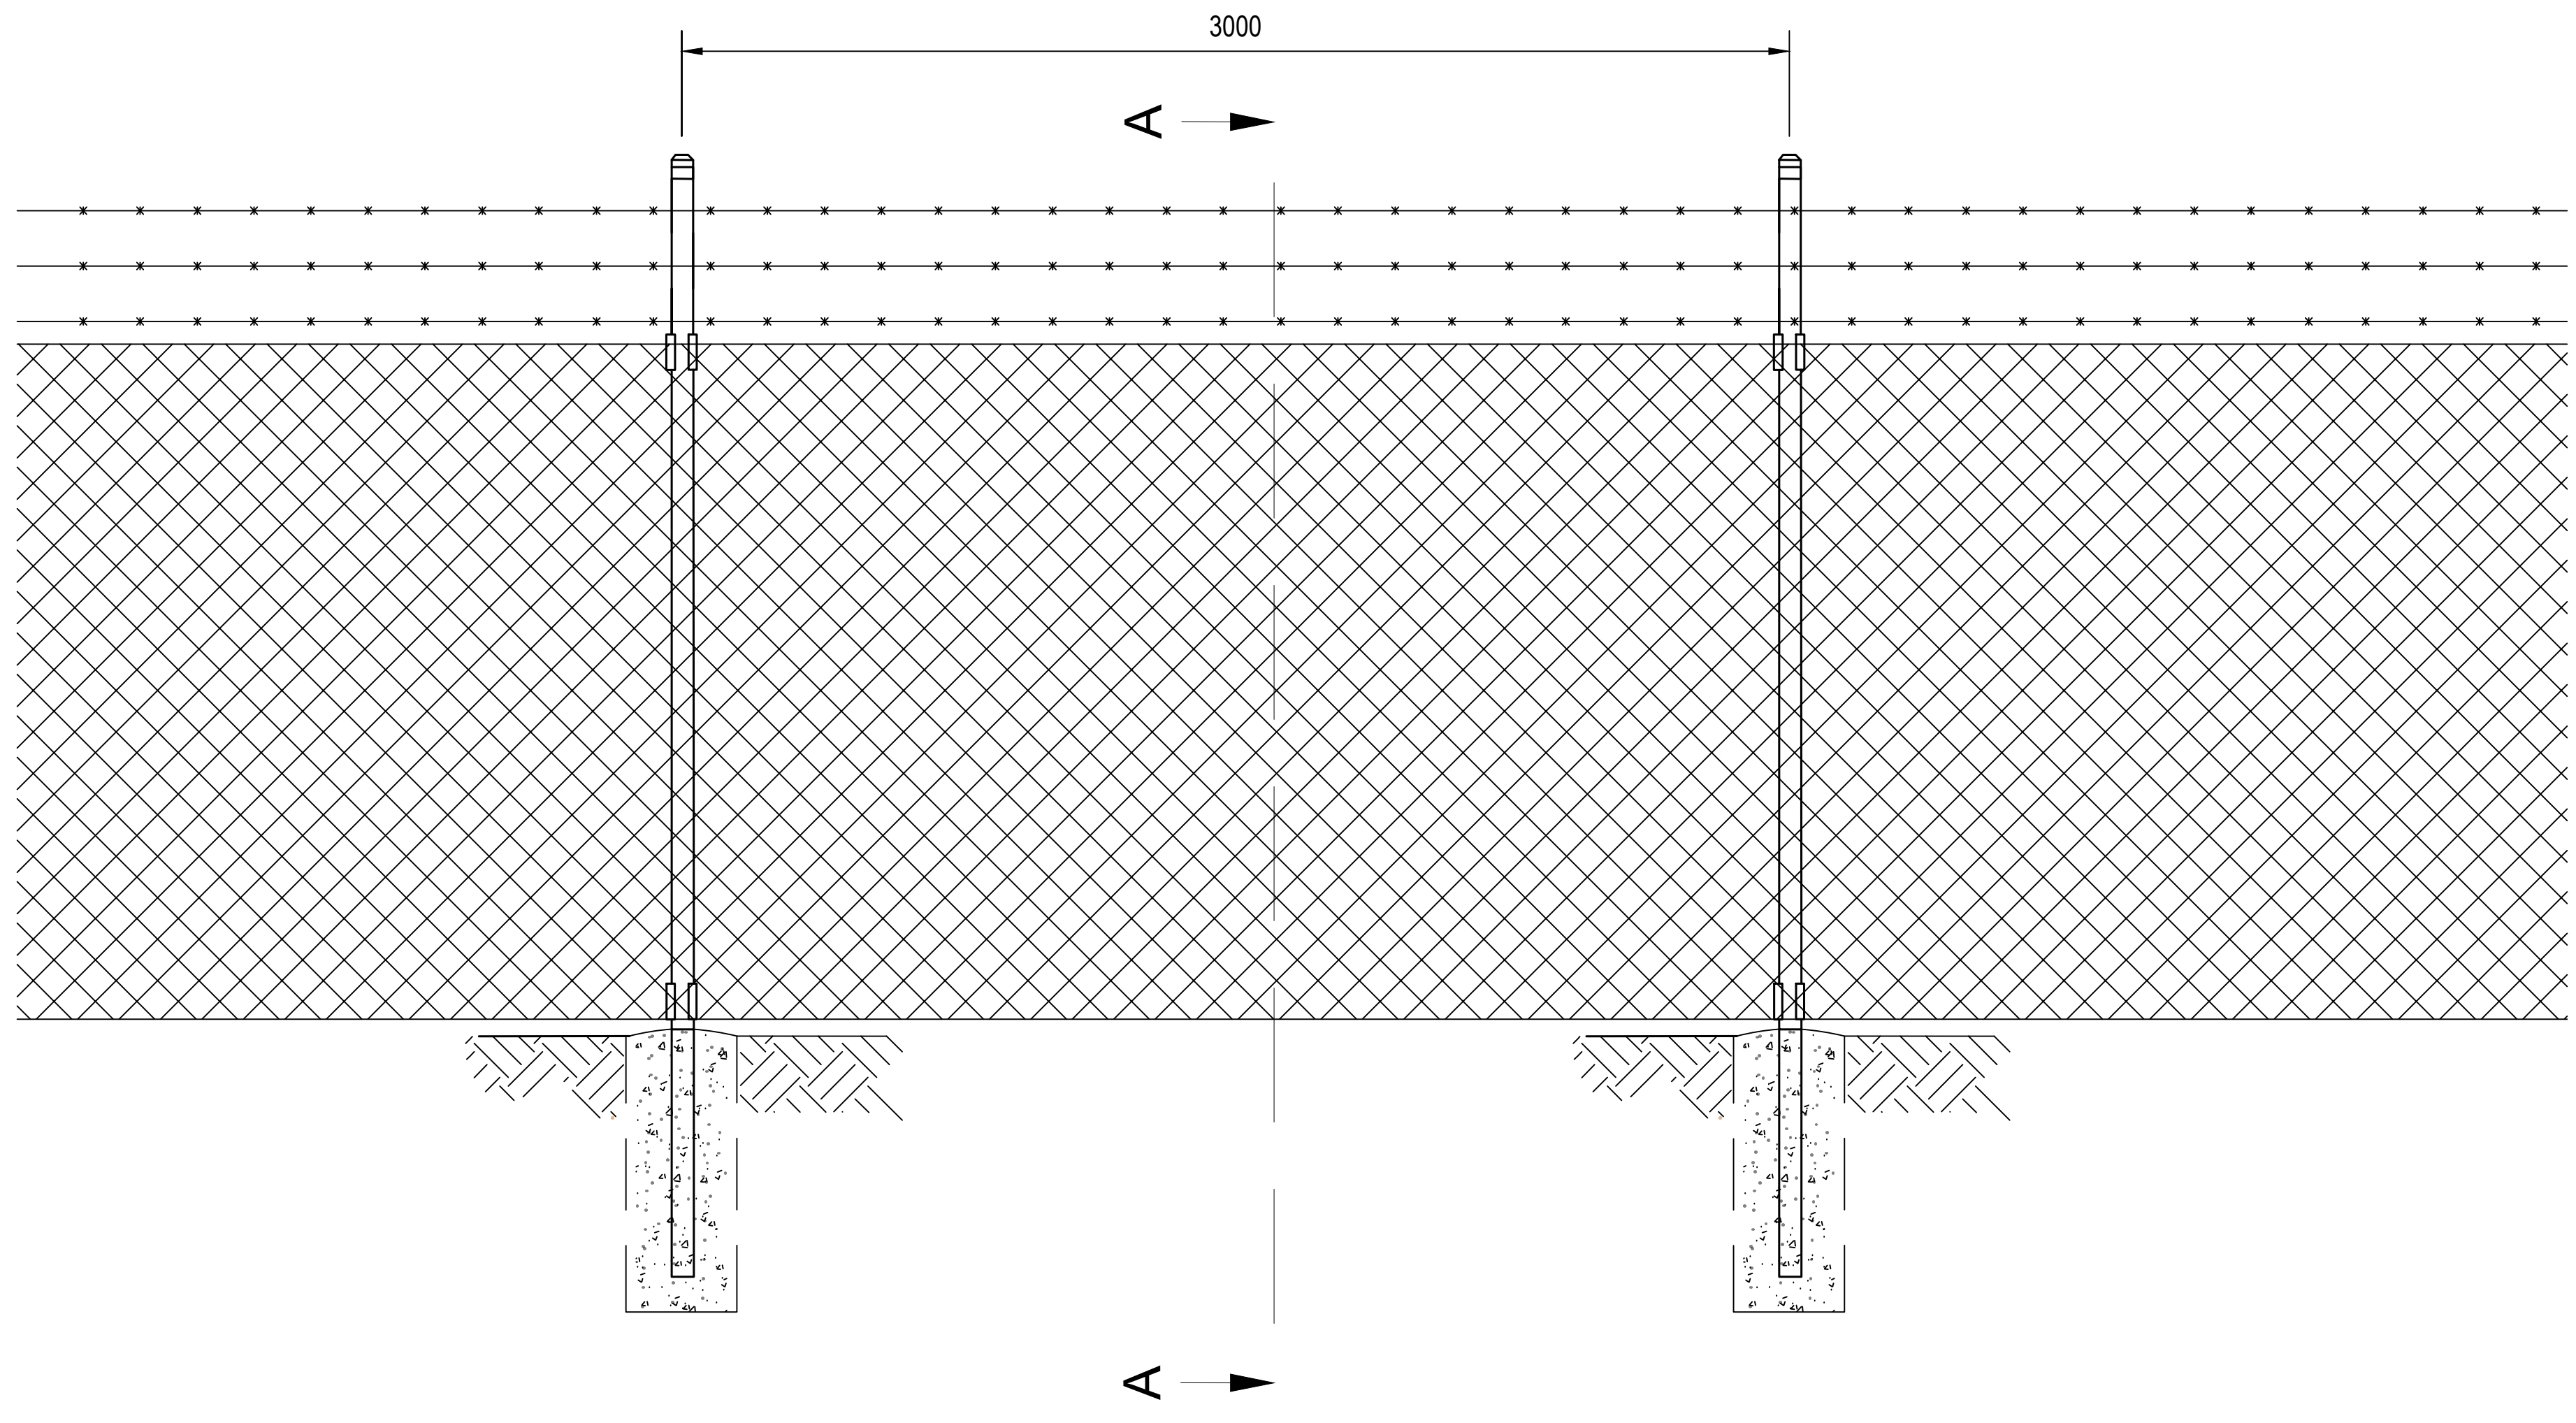


PERIMETER FENCE
FRONT VIEW

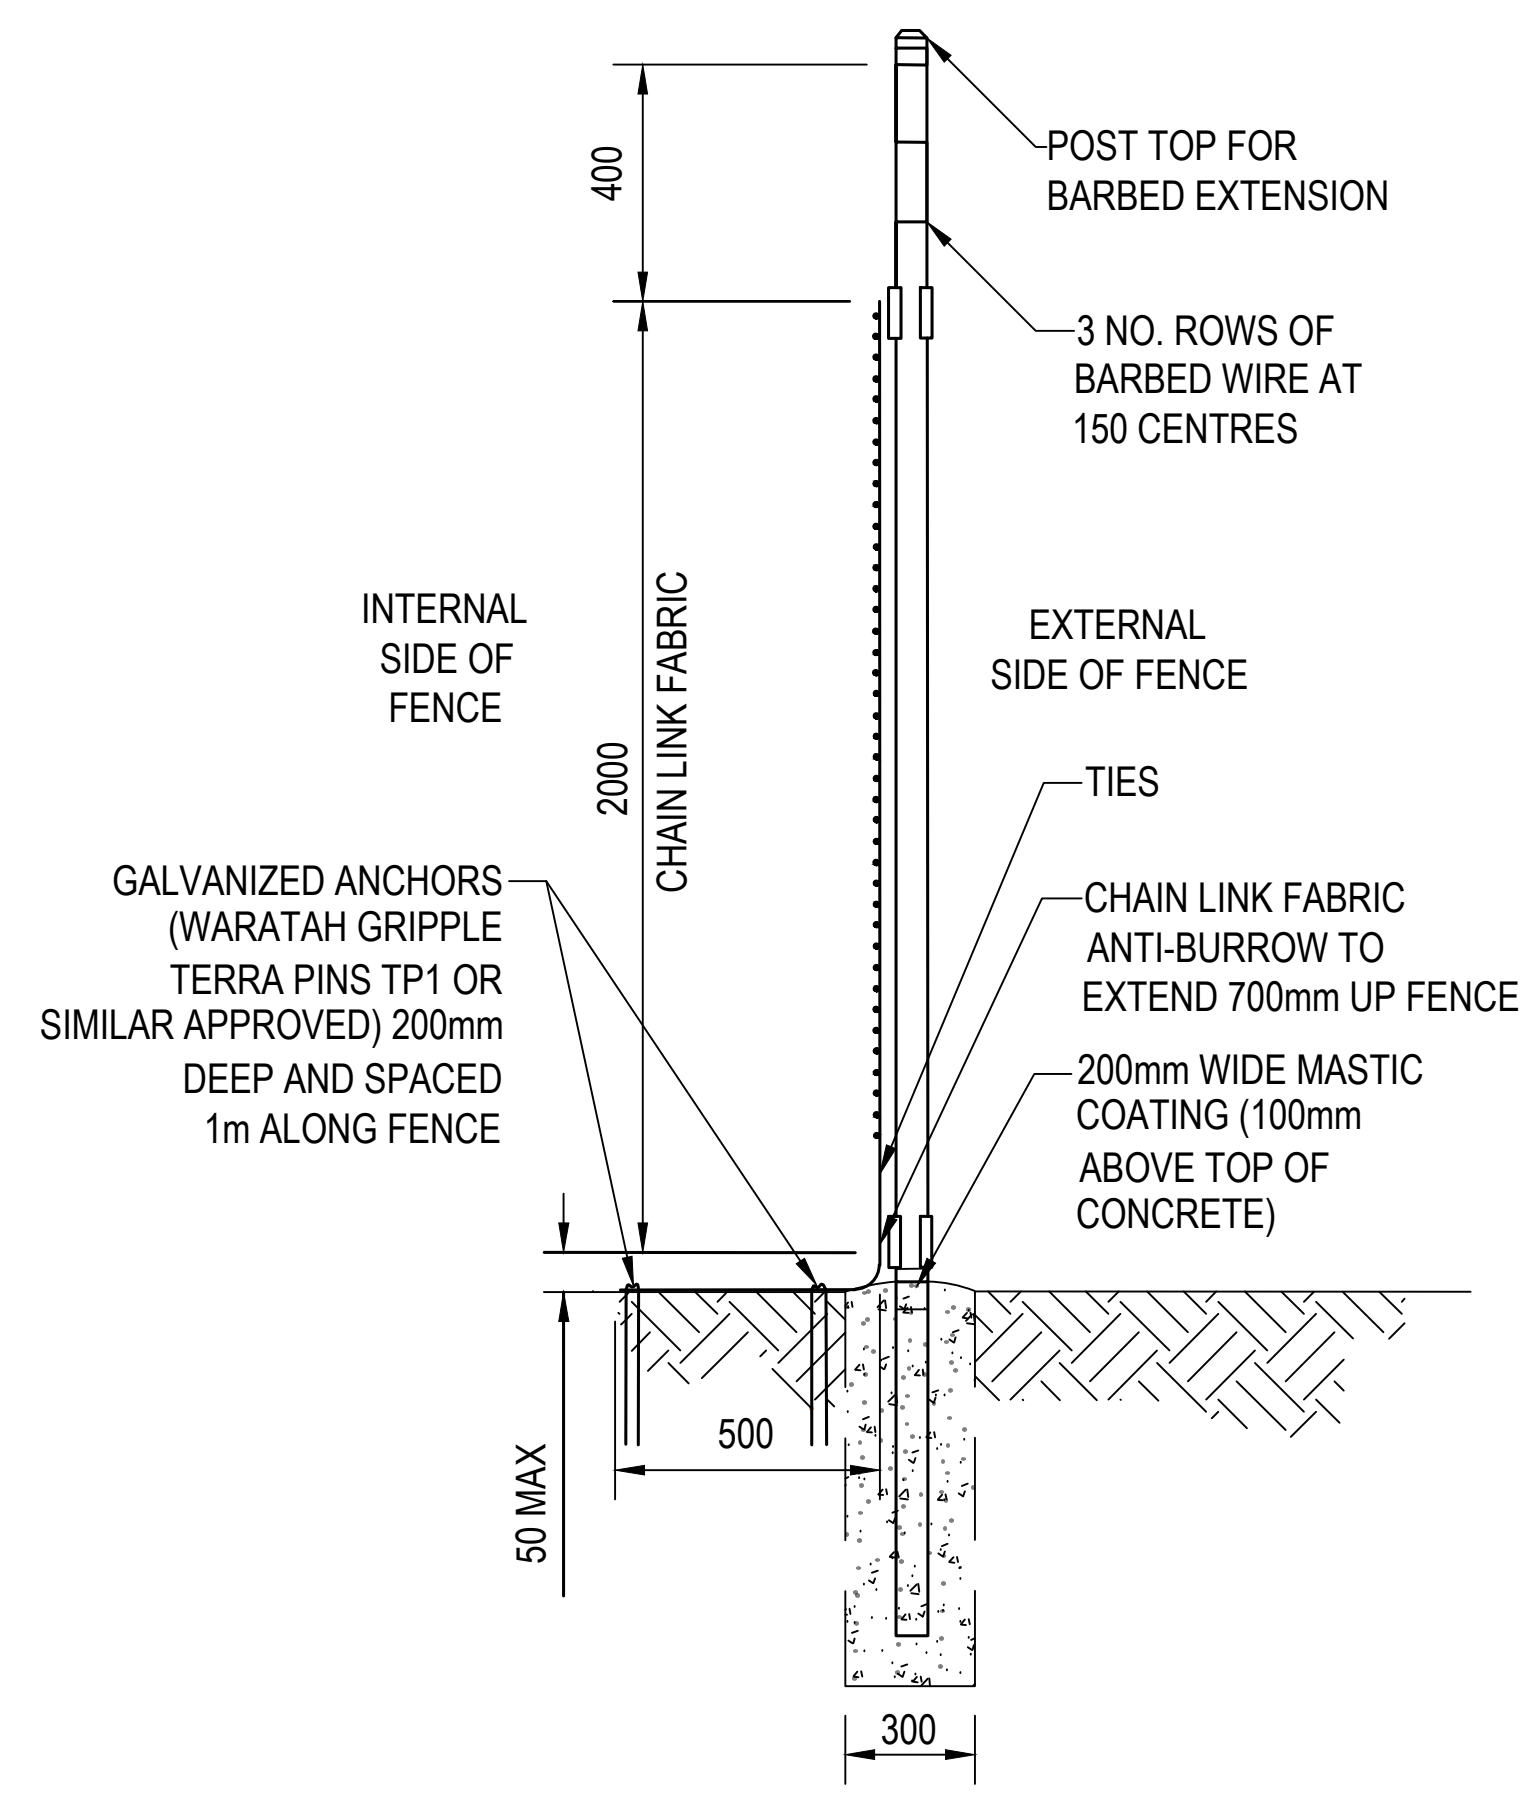

PERIMETER FENCE ANTI-BURROW
SECTION A-A

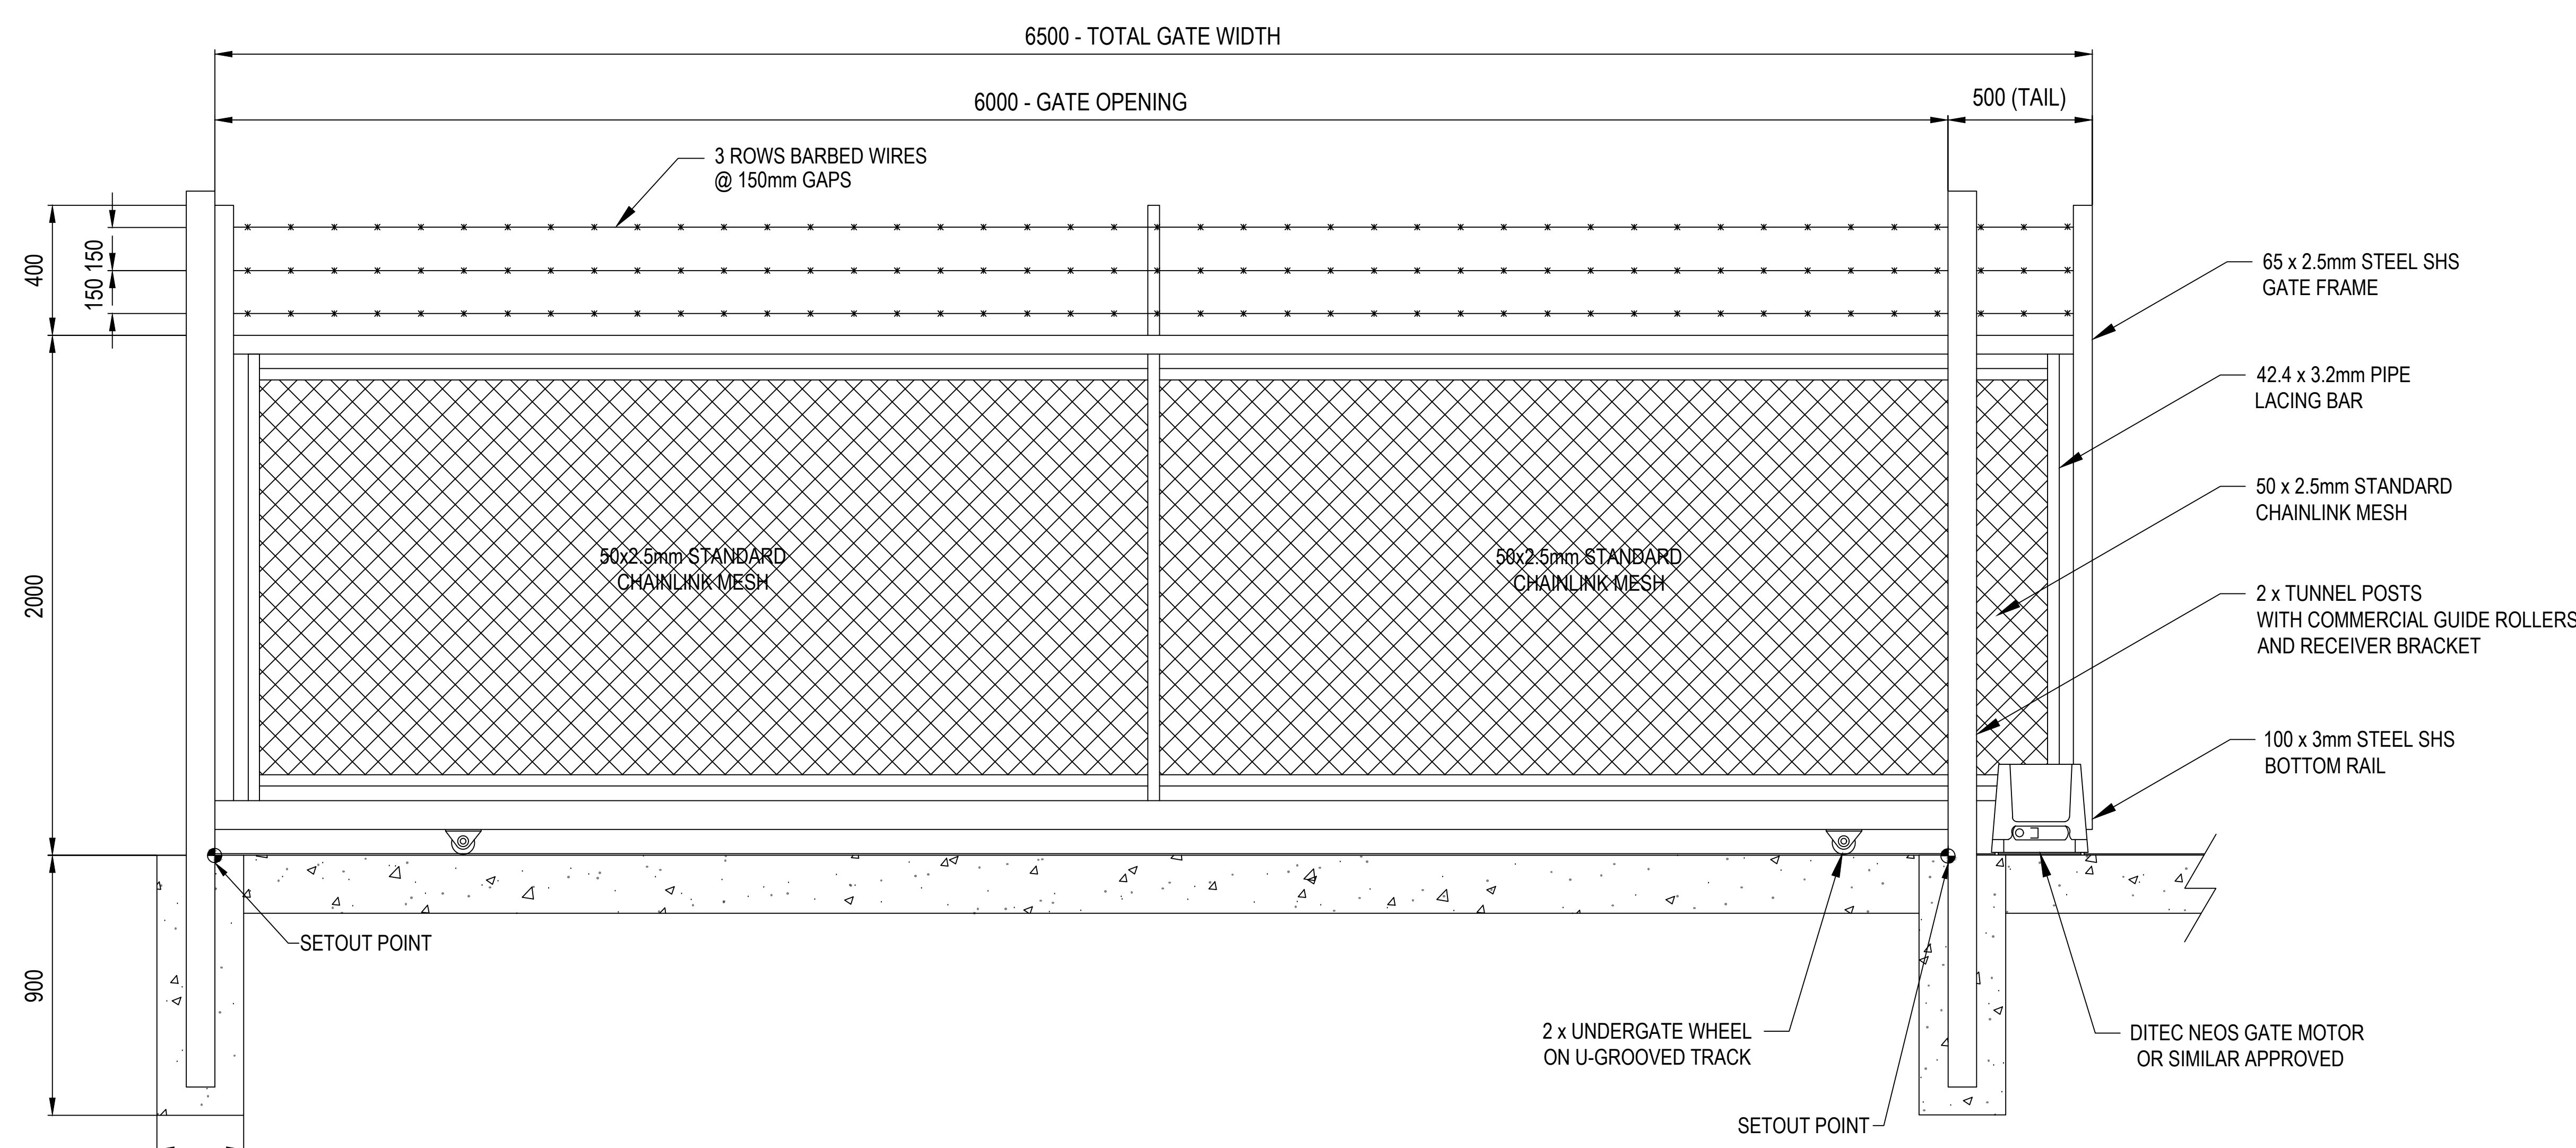

TYPICAL GATE DETAIL

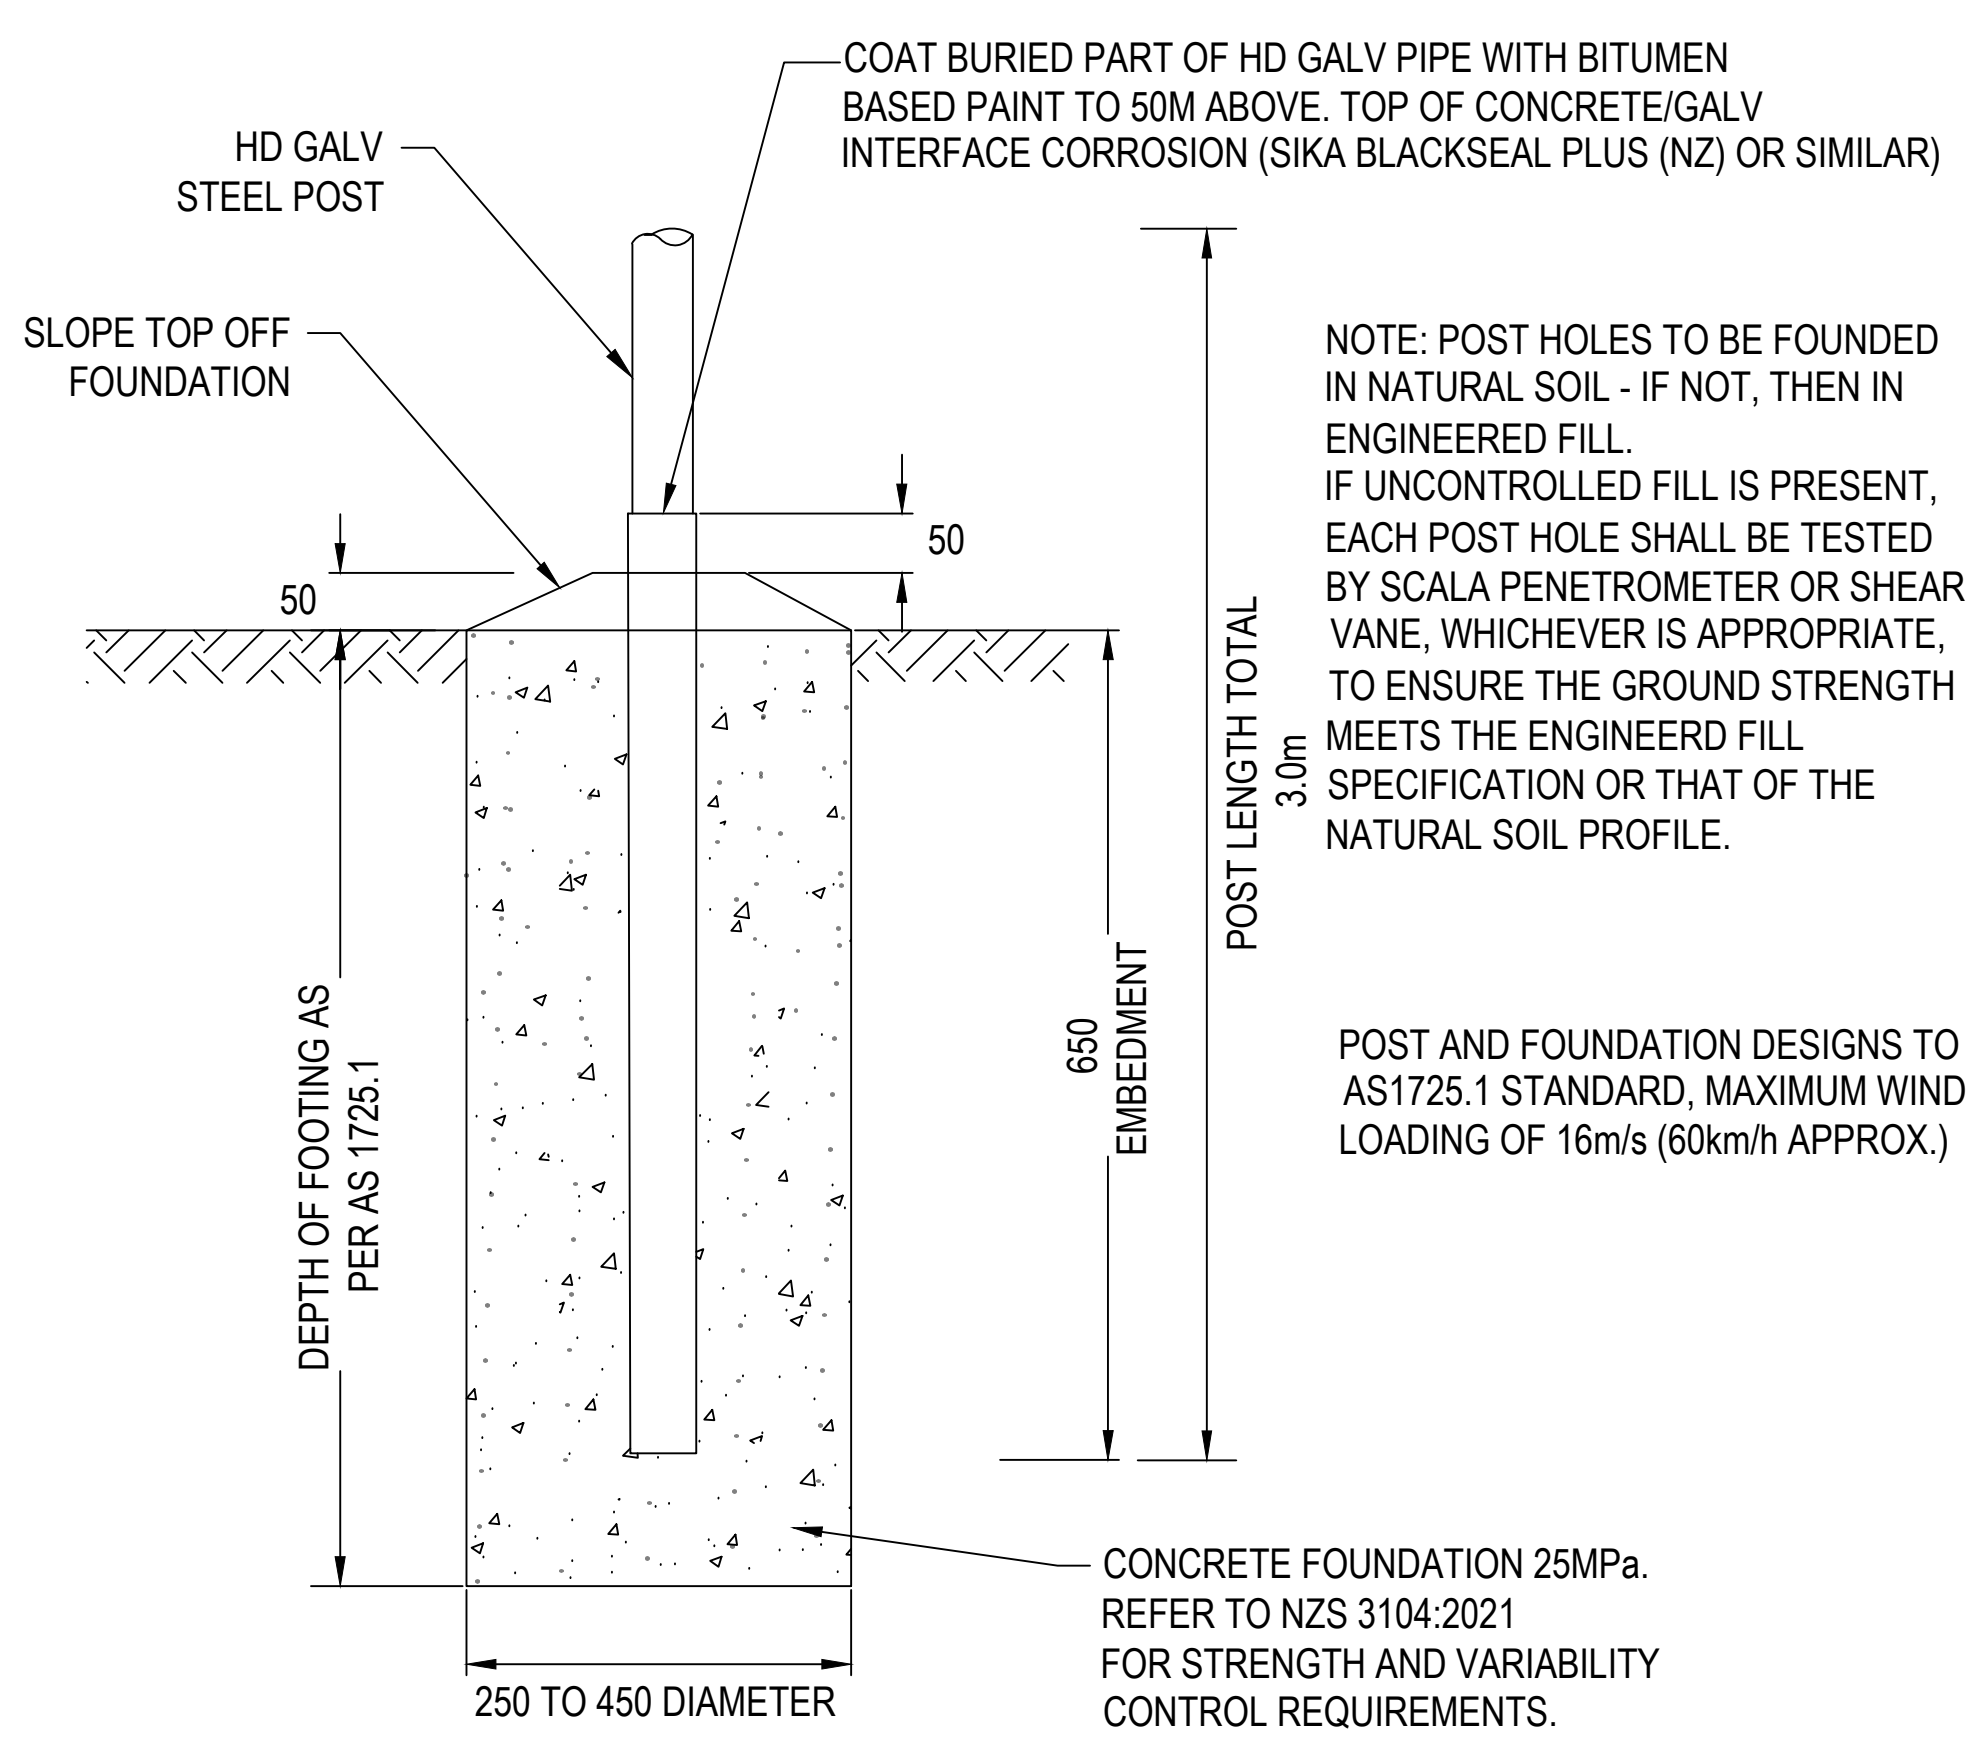

PERIMETER FENCE
TYPICAL FOUNDATION DETAIL

Notes

Rev	Date	Description of changes	By
R0	21-07-2025	Concept Design	RDP



HARMONY ENERGY
51 Shortland St
Auckland
1010

Project Title
EXAMPLE DRAWING

Drawing Title
**TYPICAL PERIMETER
FENCE DETAILS**

Drawing No.
2025-FENCING

Drafted By
DJ


Checked By
RDP

Paper Size
A0


Scale
N/A

Units
MM


Sheet No.
1 of 1

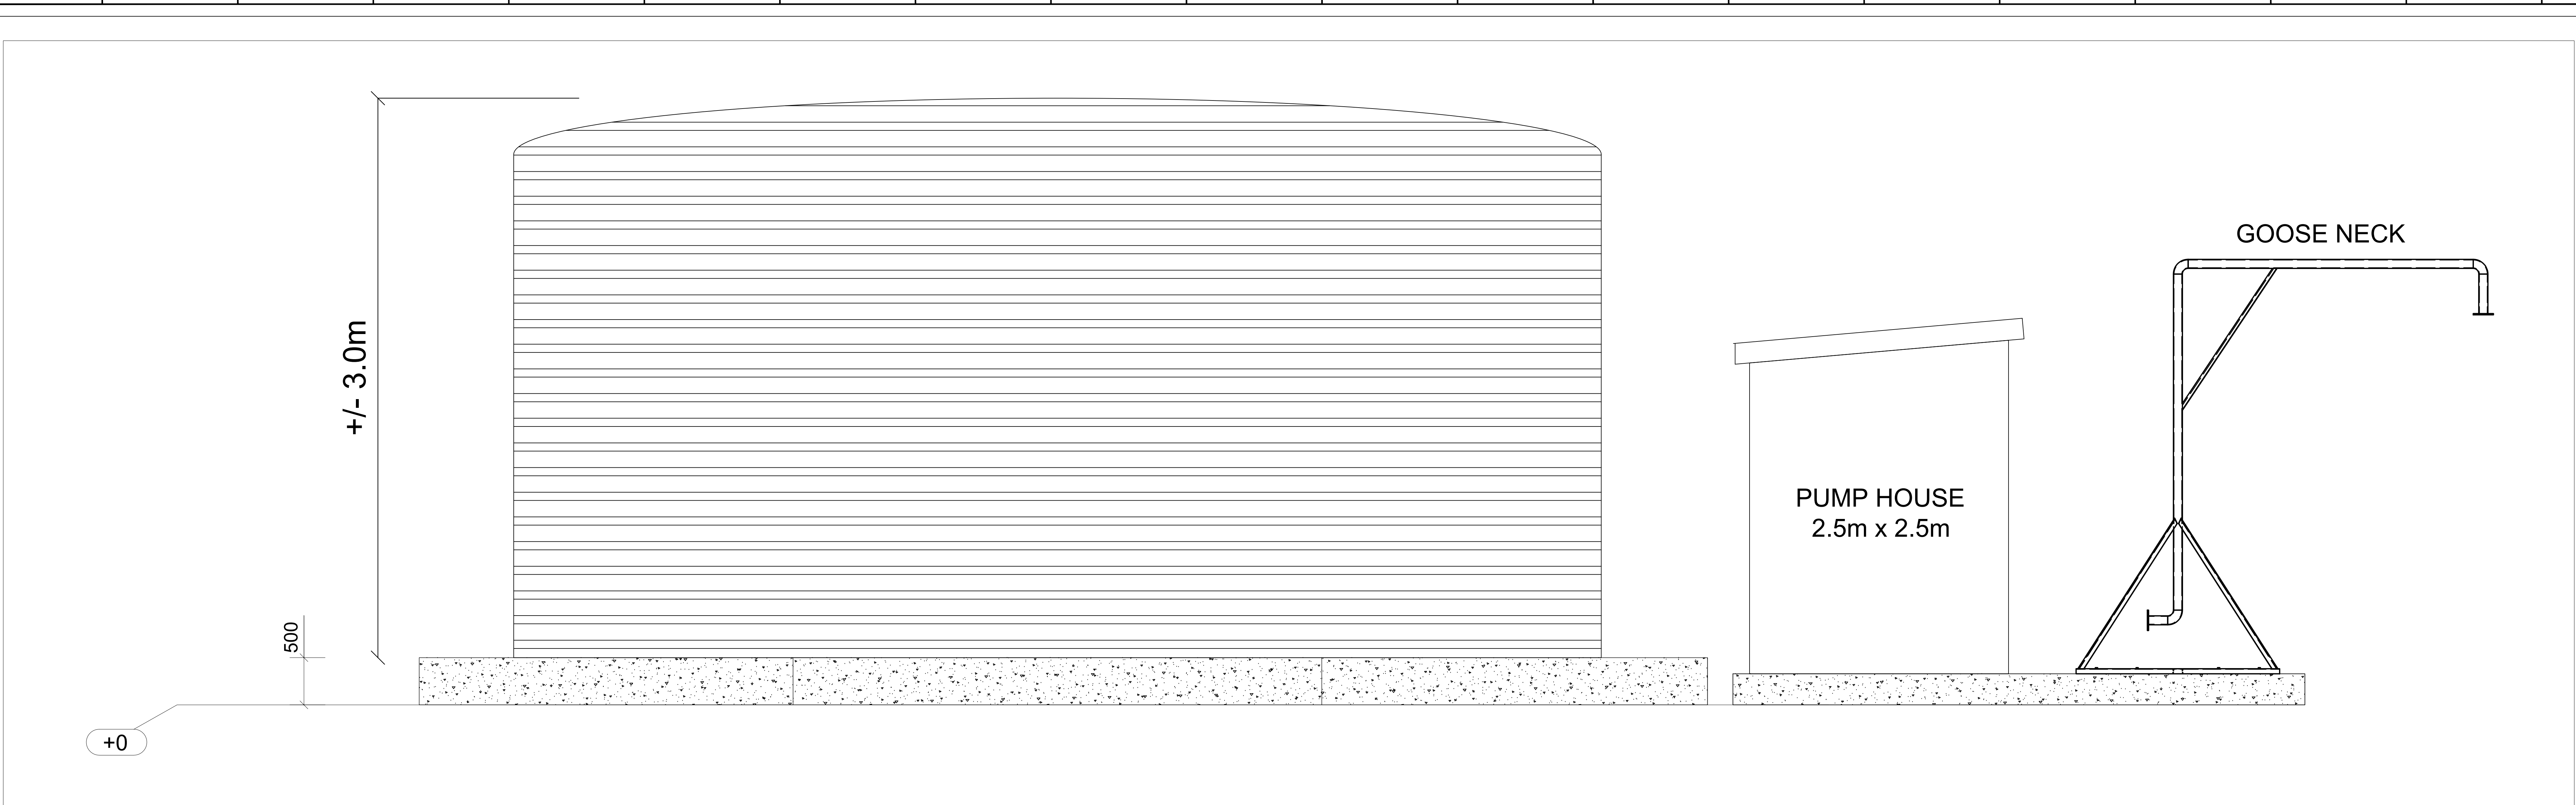

TYPICAL ELEVATION VIEW

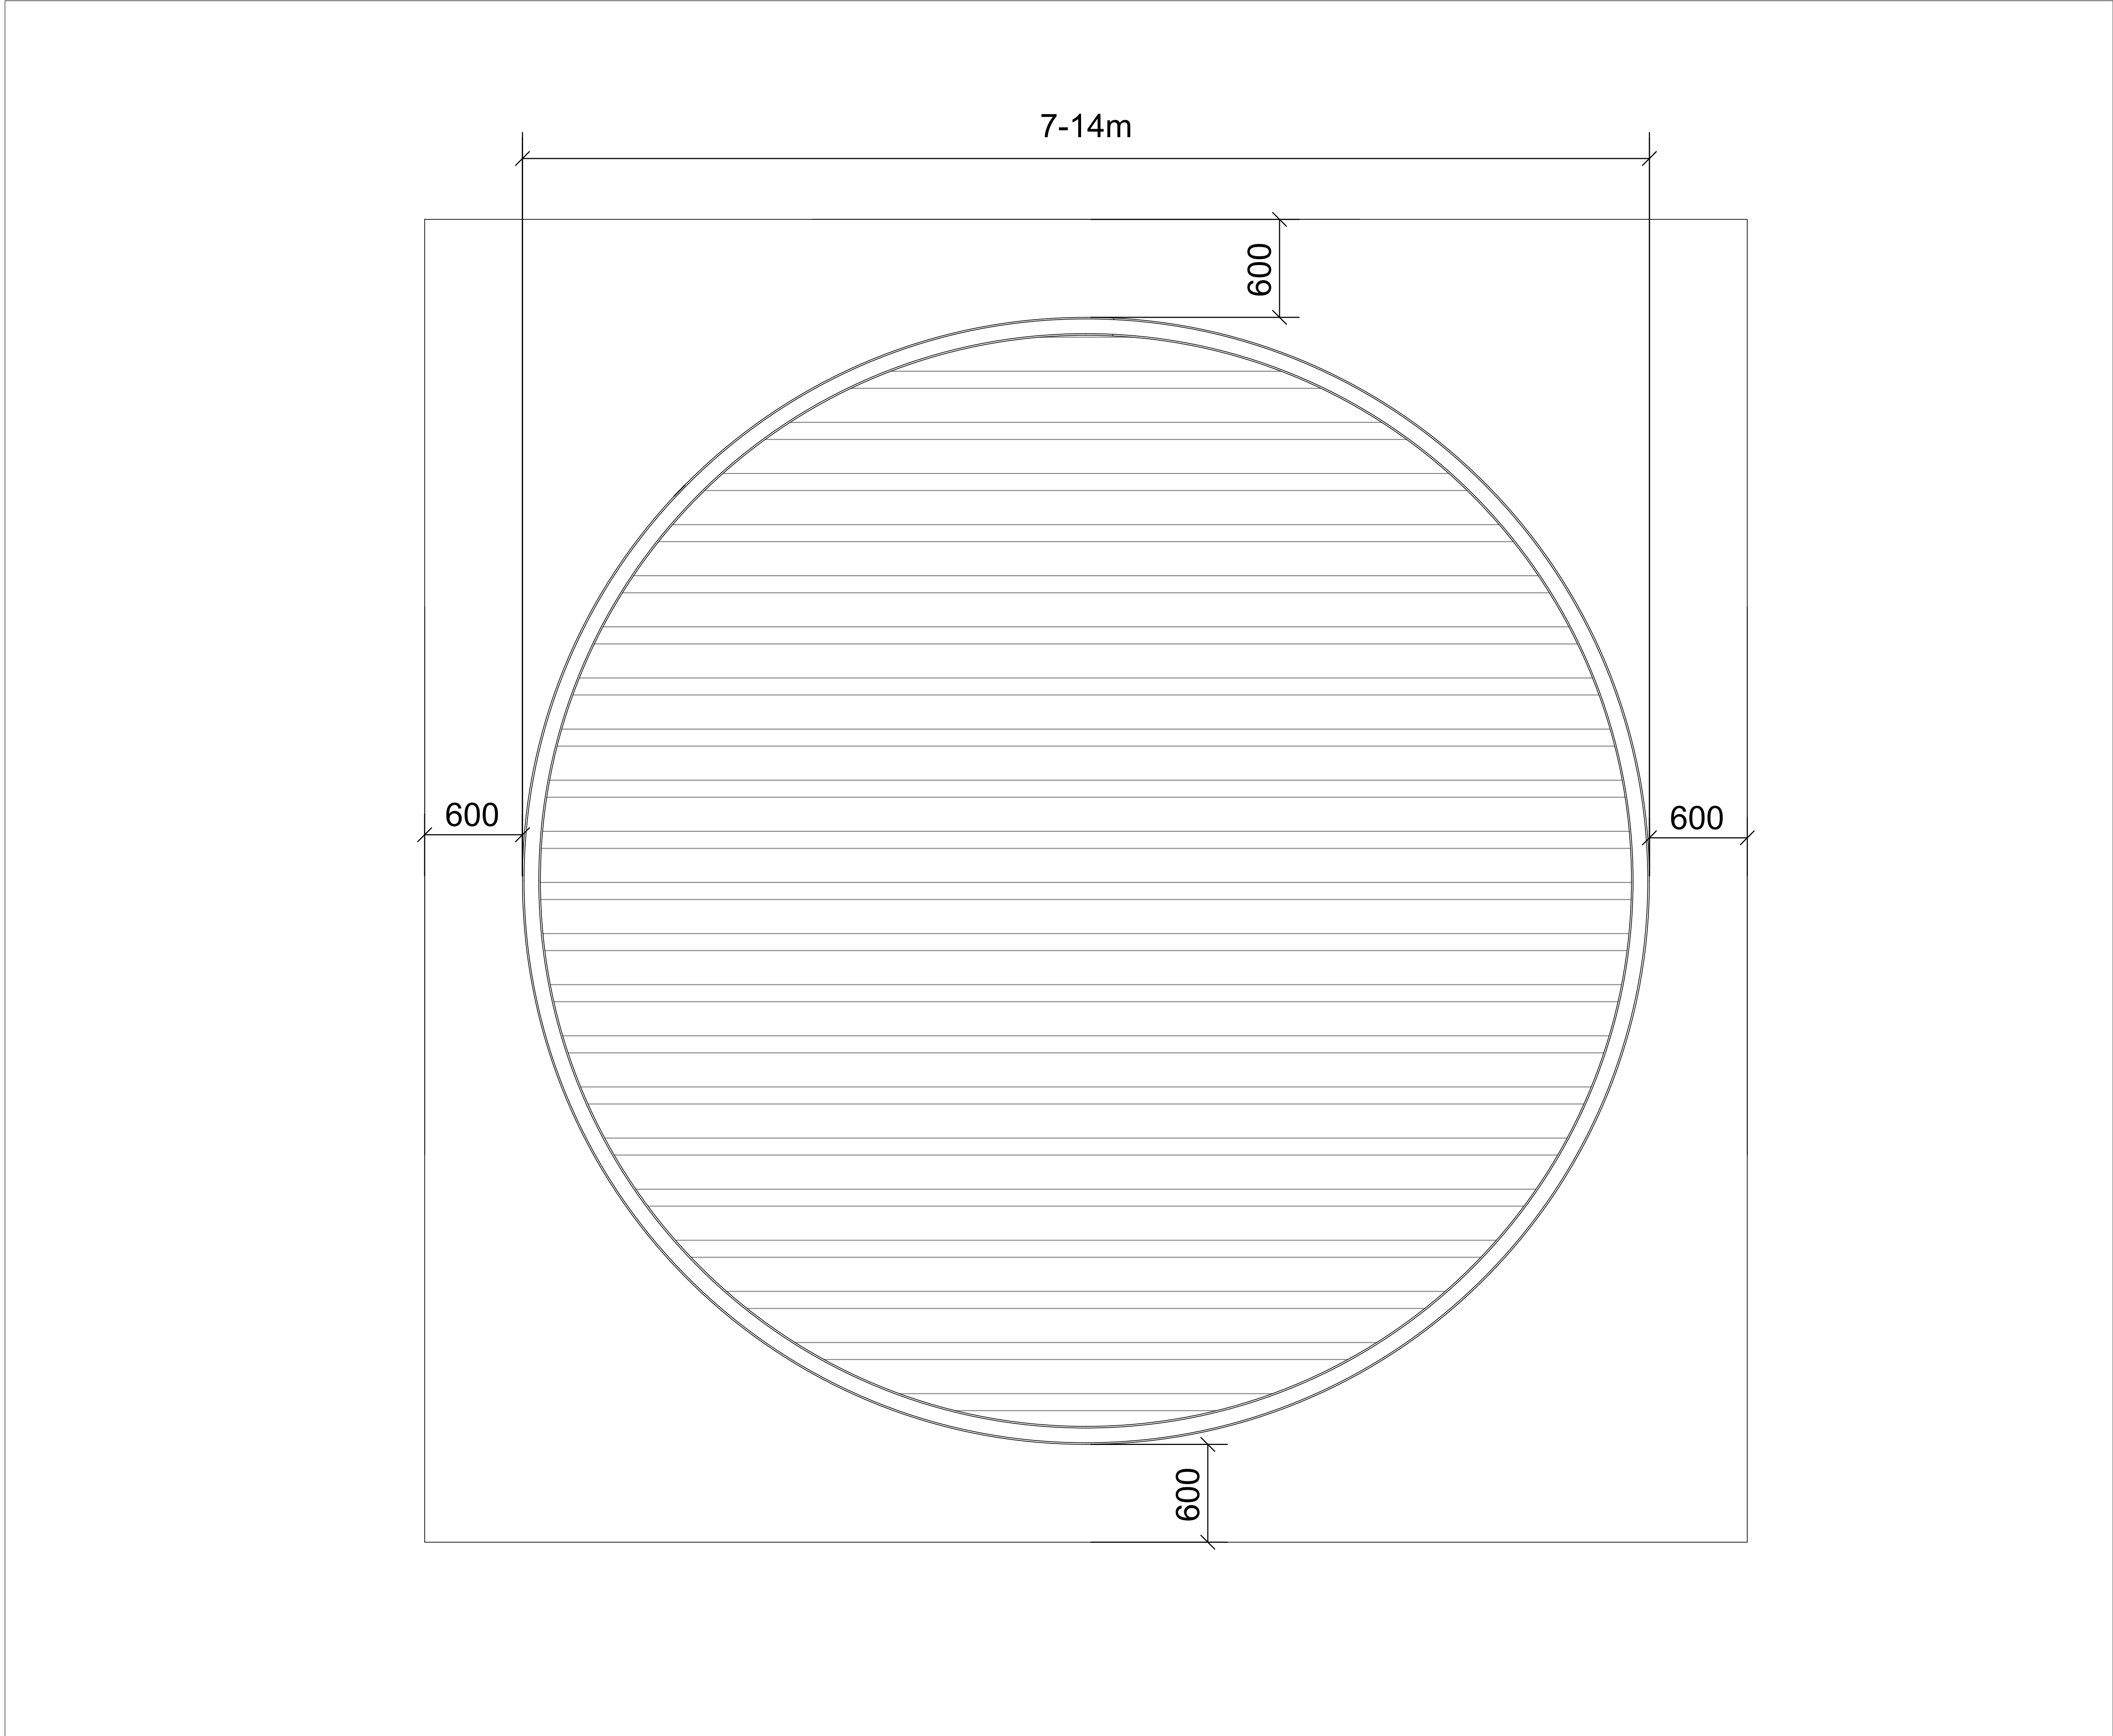

PLAN VIEW

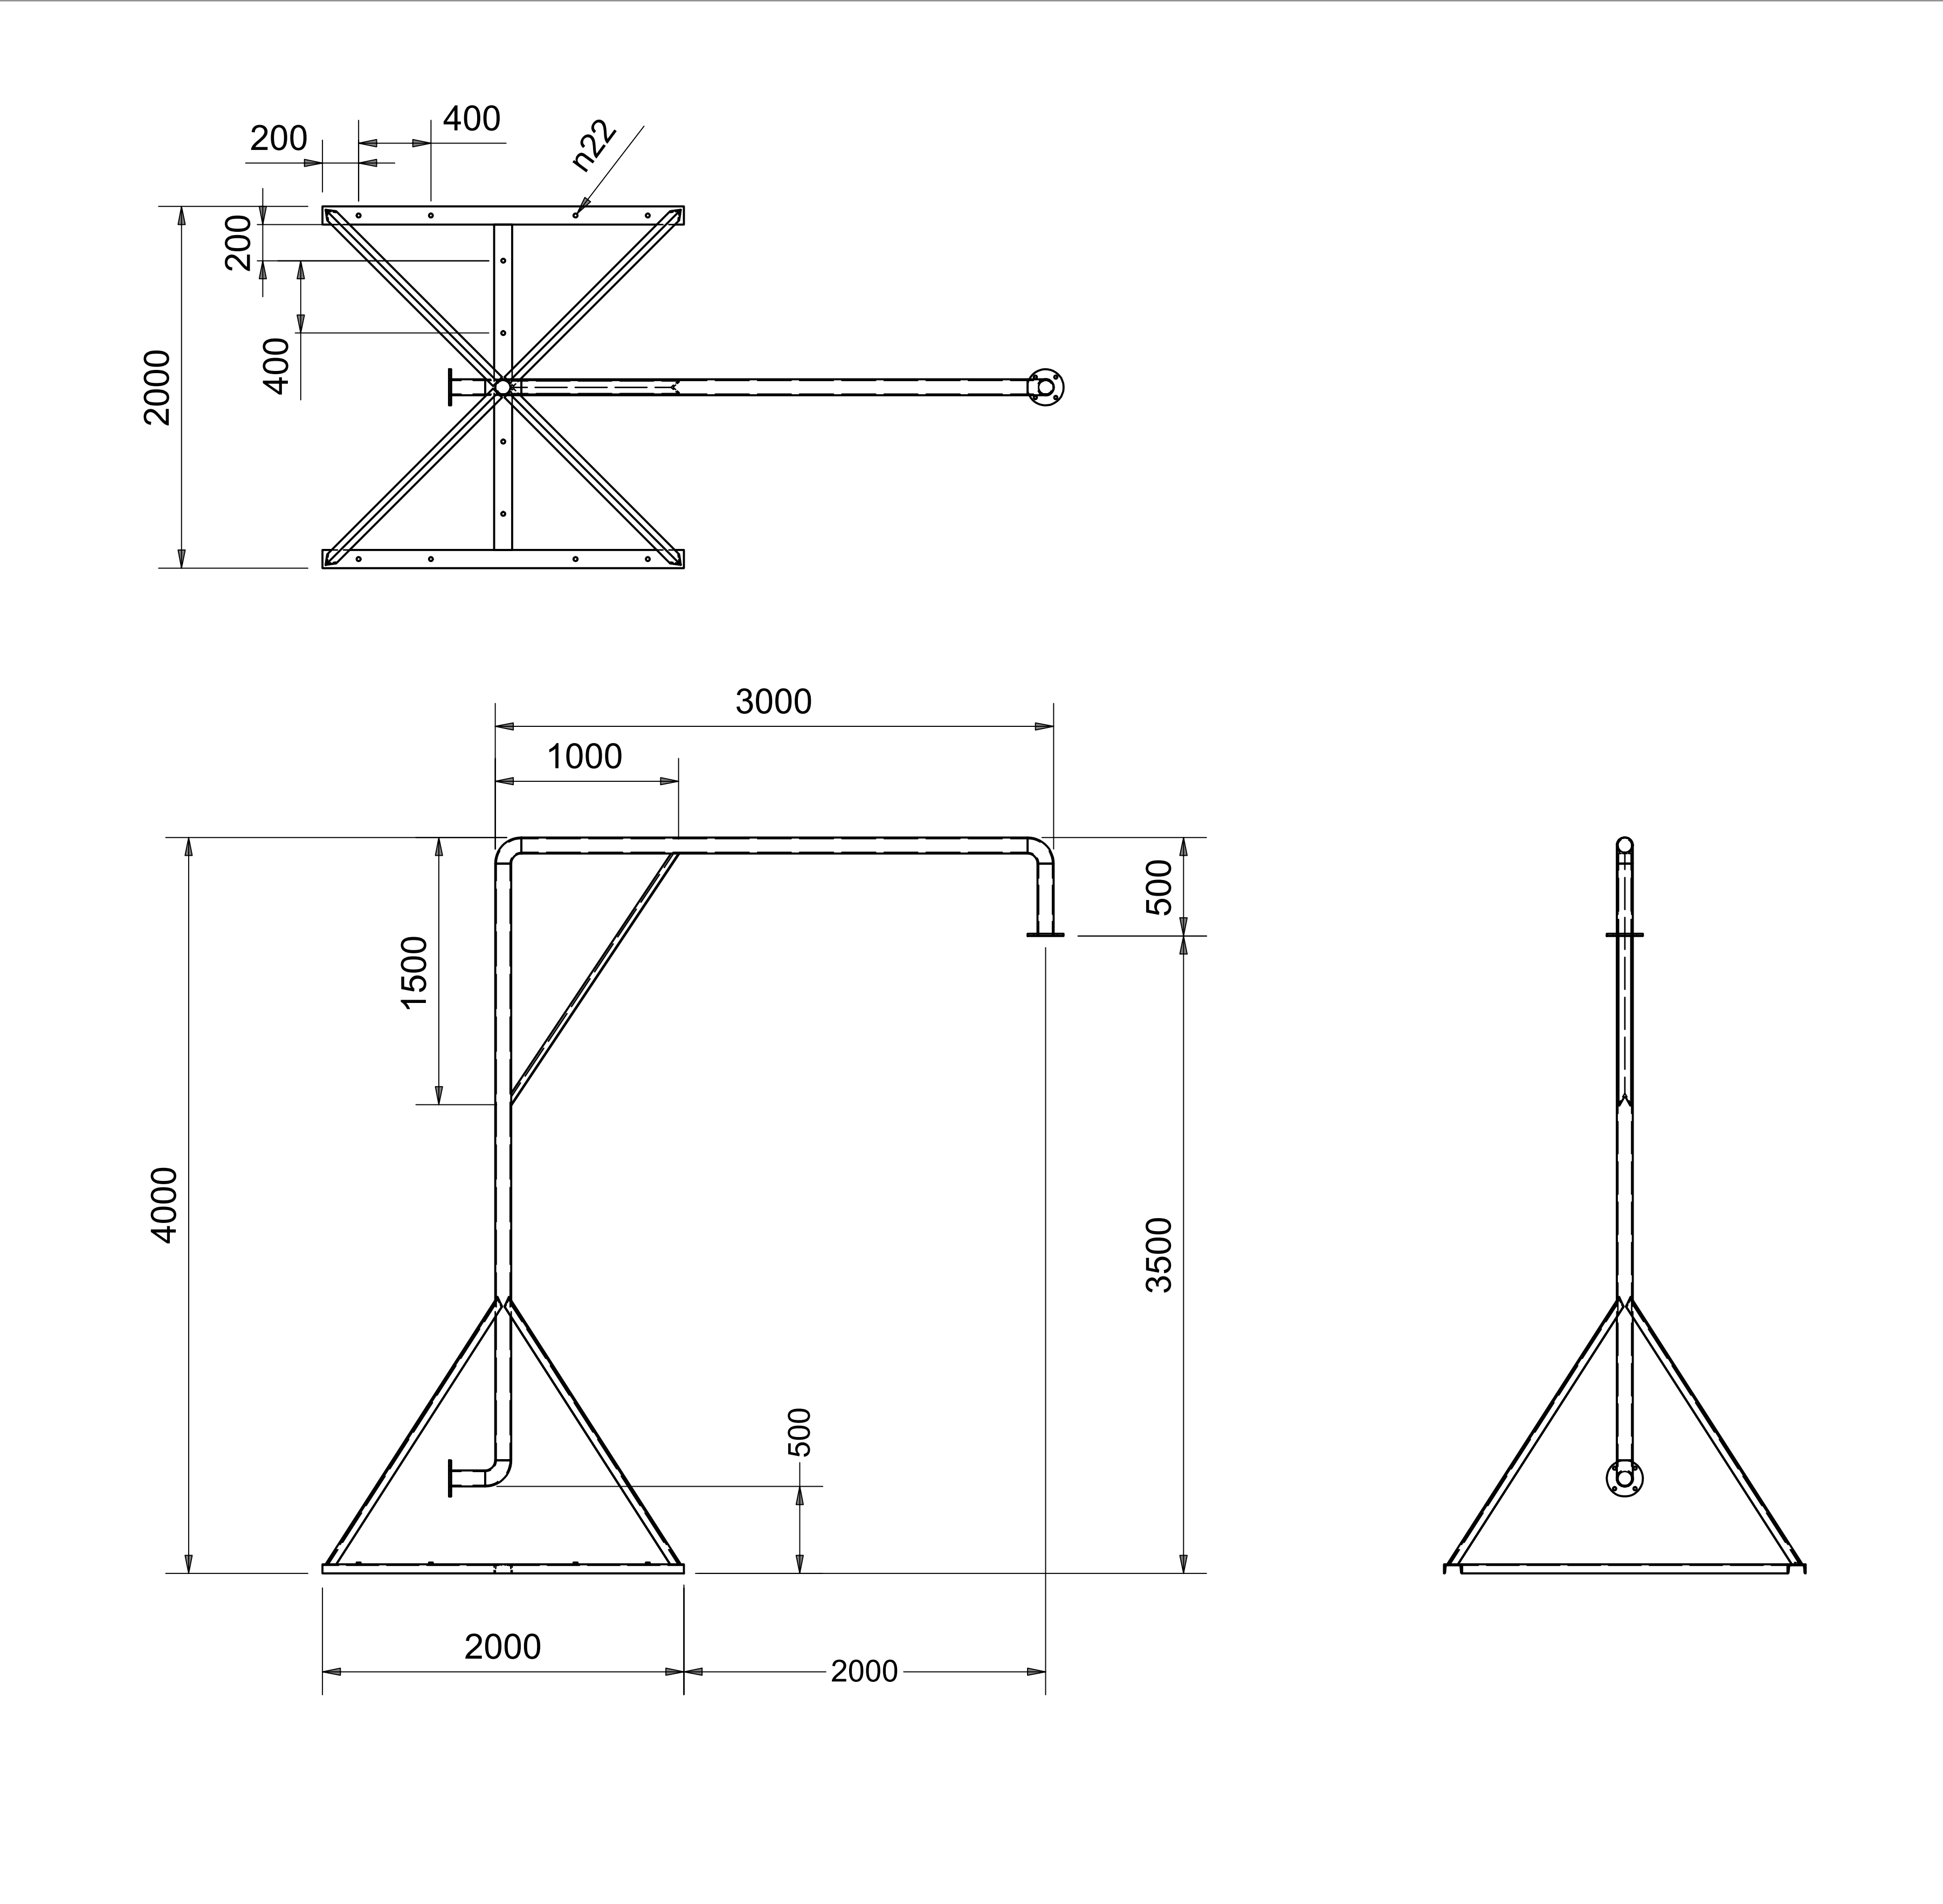

TYPICAL GOOSE NECK DETAILS

- Notes
1. This is a concept design only. Final dimensions, materials, and structural details to be confirmed during detailed design phase.
 2. All dimensions are in meters (m) unless otherwise stated.
 3. The tank is intended for non-potable water storage.
 4. Tank capacity: approx. 350 KL

Rev.	Date	Description of changes	By
R0	06-10-25	Concept Design	DJ



Project Title
EXAMPLE DRAWING

Drawing Title
TYPICAL WATER TANK

Drawing No.
2025-WATER TANK

Rev No.
R0

Drafted By
DJ

Designed By
RDP

Checked By
RDP

Approved Date

Paper Size
A0

Scale
N/A

Units
MM

Sheet No.
1 of 1