


Delmore

VINEWAY LIMITED | TERRA STUDIO

STAGE 1 ELEVATIONS



STAGE 1 ELEVATIONS INDEX					
LAYOUT ID	LAYOUT NAME	REV ID	LAYOUT ID	LAYOUT NAME	REV ID
A-S1-2-01	ELEVATIONS - STAGE 1A-1 / LOTS 18-25	B	A-S1-2-34	ELEVATIONS - STAGE 1A-4 / STREAM EDGE	B
A-S1-2-02	ELEVATIONS - STAGE 1A-1 / LOTS 18-25	B	A-S1-2-35	ELEVATIONS - STAGE 1A-4 / STREAM EDGE	B
A-S1-2-03	ELEVATIONS - STAGE 1A-1 / LOTS 26-31	B	A-S1-2-36	ELEVATIONS - STAGE 1B-1 / LOTS 280-291	B
A-S1-2-04	ELEVATIONS - STAGE 1A-1 / LOTS 26-31	B	A-S1-2-37	ELEVATIONS - STAGE 1B-1 / LOTS 280-291	B
A-S1-2-05	ELEVATIONS - STAGE 1A-1 / LOTS 32-40	B	A-S1-2-38	ELEVATIONS - STAGE 1B-1 / LOTS 280-291	B
A-S1-2-06	ELEVATIONS - STAGE 1A-1 / LOTS 32-40	B	A-S1-2-39	ELEVATIONS - STAGE 1B-1 / LOTS 280-291	B
A-S1-2-07	ELEVATIONS - STAGE 1A-1 / LOTS 41-55	B	A-S1-2-40	ELEVATIONS - STAGE 1B-1 / LOTS 292-300	B
A-S1-2-08	ELEVATIONS - STAGE 1A-1 / LOTS 41-55	B	A-S1-2-41	ELEVATIONS - STAGE 1B-1 / LOTS 292-300	B
A-S1-2-09	ELEVATIONS - STAGE 1A-1 / LOTS 56-67	B	A-S1-2-42	ELEVATIONS - STAGE 1B-1 / LOTS 260-267	B
A-S1-2-10	ELEVATIONS - STAGE 1A-1 / LOTS 56-67	B	A-S1-2-43	ELEVATIONS - STAGE 1B-1 / LOTS 260-267	B
A-S1-2-11	ELEVATIONS - STAGE 1A-1 / LOTS 67-75	B	A-S1-2-44	ELEVATIONS - STAGE 1B-1 / LOTS 268-280	B
A-S1-2-12	ELEVATIONS - STAGE 1A-1 / LOTS 67-75	B	A-S1-2-45	ELEVATIONS - STAGE 1B-1 / LOTS 268-280	B
A-S1-2-13	ELEVATIONS - STAGE 1A-1 / LOTS 56-66	B	A-S1-2-46	ELEVATIONS - STAGE 1B-1 / STREAM EDGE	B
A-S1-2-14	ELEVATIONS - STAGE 1A-1 / LOTS 56-66	B	A-S1-2-47	ELEVATIONS - STAGE 1B-2 / LOTS 400-409	B
A-S1-2-15	ELEVATIONS - STAGE 1A-1 / LOTS 67-75	B	A-S1-2-48	ELEVATIONS - STAGE 1B-2 / LOTS 381-400	B
A-S1-2-16	ELEVATIONS - STAGE 1A-1 / LOTS 67-75	B	A-S1-2-49	ELEVATIONS - STAGE 1B-2 / LOTS 381-400	B
A-S1-2-17	ELEVATIONS - STAGE 1A-1 / ROAD 2	B	A-S1-2-50	ELEVATIONS - STAGE 1B-2 / LOTS 371-379	B
A-S1-2-18	ELEVATIONS - STAGE 1A-1 / LOTS 97-105	B	A-S1-2-51	ELEVATIONS - STAGE 1B-2 / LOTS 300-307	B
A-S1-2-19	ELEVATIONS - STAGE 1A-1 / LOTS 111-119	B	A-S1-2-52	ELEVATIONS - STAGE 1B-2 / LOTS 308-328	B
A-S1-2-20	ELEVATIONS - STAGE 1A-3 / LOTS 143-150	B	A-S1-2-53	ELEVATIONS - STAGE 1B-2 / LOTS 308-328	B
A-S1-2-21	ELEVATIONS - STAGE 1A-3 / LOTS 130-136	B	A-S1-2-54	ELEVATIONS - STAGE 1B-2 / LOTS 328-335	B
A-S1-2-22	ELEVATIONS - STAGE 1A-3 / LOTS 137-142	B	A-S1-2-55	ELEVATIONS - STAGE 1B-2 / LOTS 314,320,321 & 3...	B
A-S1-2-23	ELEVATIONS - STAGE 1A-4 / LOTS 183-195	B	A-S1-2-56	ELEVATIONS - STAGE 1B-2 / LOTS 337-351	B
A-S1-2-24	ELEVATIONS - STAGE 1A-4 / LOTS 183-195	B	A-S1-2-57	ELEVATIONS - STAGE 1B-2 / LOTS 337-351	B
A-S1-2-25	ELEVATIONS - STAGE 1A-4 / LOTS 196-203	B	A-S1-2-58	ELEVATIONS - STAGE 1B-2 / LOTS 353-360	B
A-S1-2-26	ELEVATIONS - STAGE 1A-4 / LOTS 210-224	B	A-S1-2-59	ELEVATIONS - STAGE 1B-2 / LOTS 353-360	B
A-S1-2-27	ELEVATIONS - STAGE 1A-4 / LOTS 210-224	B	A-S1-2-60	ELEVATIONS - STAGE 1B-2 / STREAM EDGE ROAD	B
A-S1-2-28	ELEVATIONS - STAGE 1A-4 / LOTS 227-232	B	A-S1-2-61	ELEVATIONS - STAGE 1B-2 / STREAM EDGE	B
A-S1-2-29	ELEVATIONS - STAGE 1A-4 / LOTS 229-242	B	A-S1-2-62	ELEVATIONS - STAGE 1B-2 / STREAM EDGE	B
A-S1-2-30	ELEVATIONS - STAGE 1A-4 / LOTS 229-242	B	A-S1-2-63	ELEVATIONS - STAGE 1B-3 / LOTS 445-458	B
A-S1-2-31	ELEVATIONS - STAGE 1A-4 / LOTS 243-249	B	A-S1-2-64	ELEVATIONS - STAGE 1B-3 / LOTS 444-445	B
A-S1-2-32	ELEVATIONS - STAGE 1A-4 / STREAM EDGE	B	A-S1-2-65	ELEVATIONS - STAGE 1B-3 / LOTS 444-460	B
A-S1-2-33	ELEVATIONS - STAGE 1A-4 / STREAM EDGE	B	A-S1-2-66	ELEVATIONS - STAGE 1B-3 / LOTS 420-433	B
			A-S1-2-67	ELEVATIONS - STAGE 1B-3 / STREAM EDGE	B

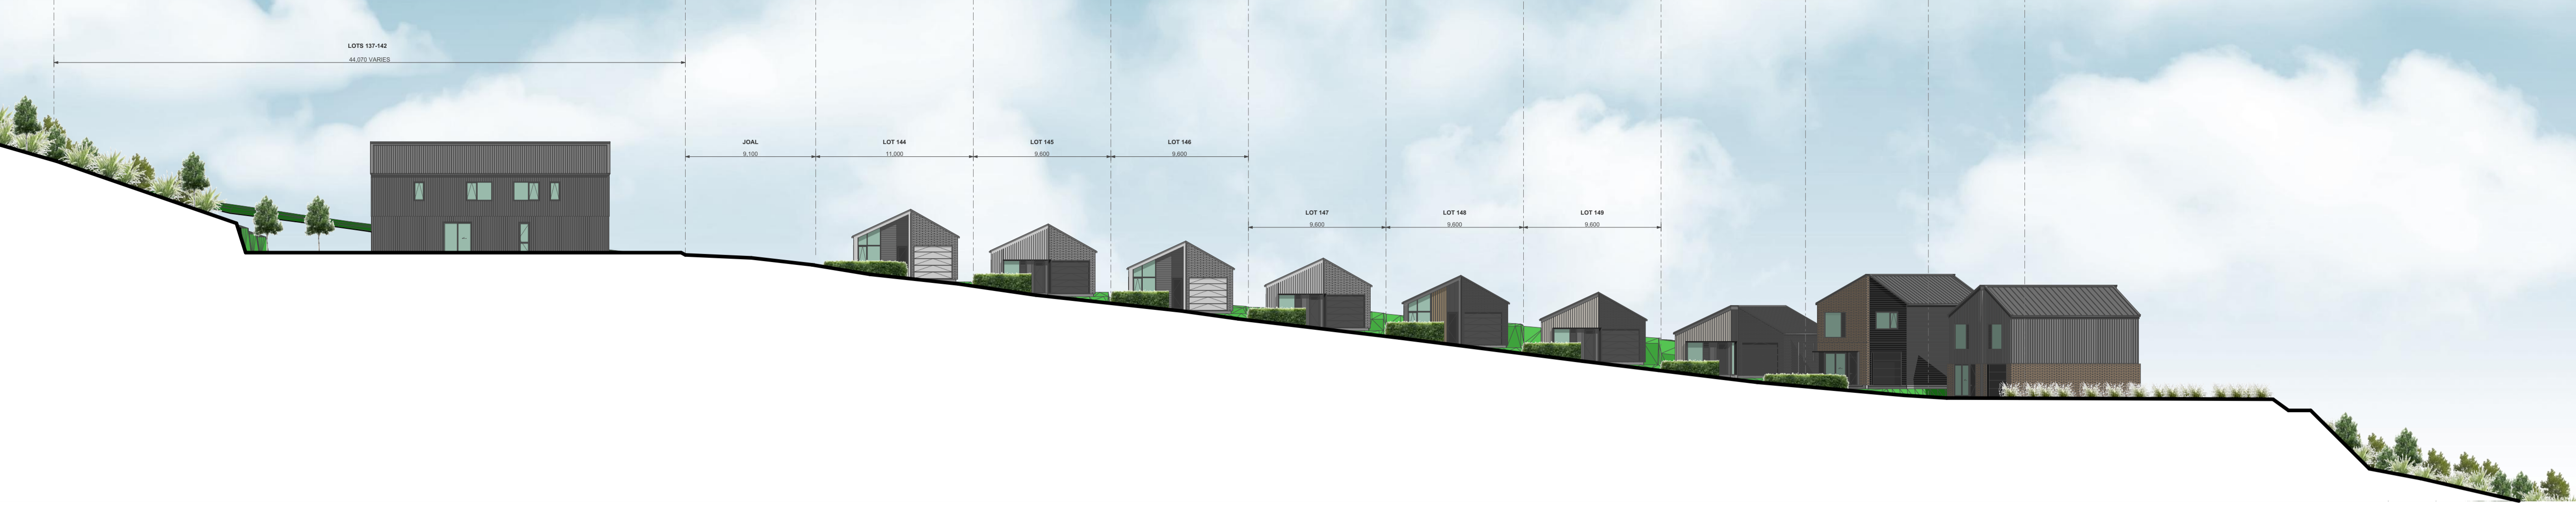

2

ELEVATION - STAGE 1A-3 - LOTS 143-150

1:250



3

ELEVATION - STAGE 1A-3 - LOTS 143-150

1:100



4

ELEVATION - STAGE 1A-3 - LOTS 143-150

1:100

TERRA STUDIO

PROJECT KEY

NOTES

LOT BOUNDARIES AND DIMENSIONS SHOWN ARE APPROXIMATE ONLY - ELEVATION PLANES DO NOT RUN PARALLEL TO ROAD FRONTAGES IN ALL CASES. FOR SPECIFIC INFORMATION, REFER TO THE CIVIL ENGINEER'S SCHEME PLANS.


BOTH PRIVATE AND PUBLIC LANDSCAPE FEATURES SHOWN ARE INDICATIVE ONLY - FOR DETAILED DESIGN REFER TO THE LANDSCAPE ARCHITECT'S DRAWINGS.

3D MODEL TRIANGULATION MAY BE VISIBLE IN SOME AREAS - REFER TO THE CIVIL CONTOUR PLANS FOR CLARITY.

IN THE CASE OF ANY DISCREPANCIES BETWEEN THE ELEVATIONS SHOWN ON THIS SHEET AND THOSE REFERENCED IN THE TYPOLOGY PLAN BOOK, THE LATTER SHALL TAKE PRECEDENCE.

IN THE CASE OF ANY DISCREPANCIES BETWEEN THE LOT NUMBERS SHOWN ON THIS SHEET AND THOSE REFERENCED IN THE CIVIL ENGINEER'S SCHEME PLANS, THE LATTER SHALL TAKE PRECEDENCE.

CLIENT	VINEWAY LIMITED
PROJECT NAME	DELMORE - STAGE 1
DRAWING TITLE	ELEVATIONS - STAGE 1A-3 / LOTS 143-150
SCALE	1:15000
REVISION NO.	B
DRAWING NO.	A-S1-2-20

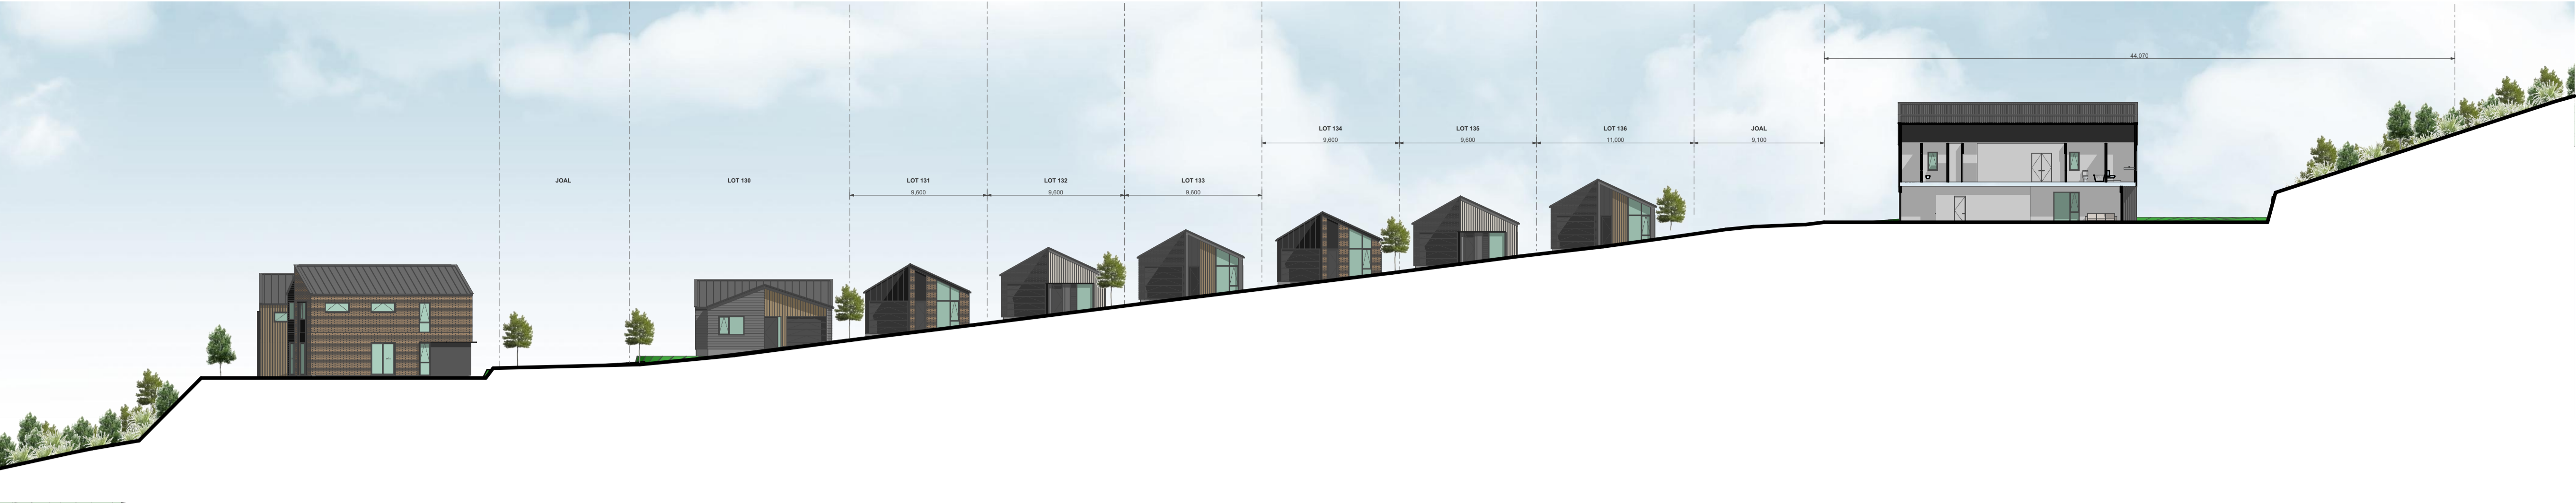


2

ELEVATION - STAGE 1A-3 - LOTS 130-136

1:250

TERRA STUDIO

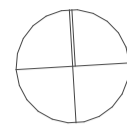

PROJECT KEY

NOTES


LOT BOUNDARIES AND DIMENSIONS SHOWN ARE APPROXIMATE ONLY - ELEVATION PLANES DO NOT RUN PARALLEL TO ROAD FRONTAGES IN ALL CASES. FOR SPECIFIC INFORMATION, REFER TO THE CIVIL ENGINEER'S SCHEME PLANS.

BOTH PRIVATE AND PUBLIC LANDSCAPE FEATURES SHOWN ARE INDICATIVE ONLY - FOR DETAILED DESIGN REFER TO THE LANDSCAPE ARCHITECT'S DRAWINGS.

3D MODEL TRIANGULATION MAY BE VISIBLE IN SOME AREAS - REFER TO THE CIVIL CONTOUR PLANS FOR CLARITY.

IN THE CASE OF ANY DISCREPANCIES BETWEEN THE ELEVATIONS SHOWN ON THIS SHEET AND THOSE REFERENCED IN THE TYPOLOGY PLAN BOOK, THE LATTER SHALL TAKE PRECEDENCE.


IN THE CASE OF ANY DISCREPANCIES BETWEEN THE LOT NUMBERS SHOWN ON THIS SHEET AND THOSE REFERENCED IN THE CIVIL ENGINEER'S SCHEME PLANS, THE LATTER SHALL TAKE PRECEDENCE.

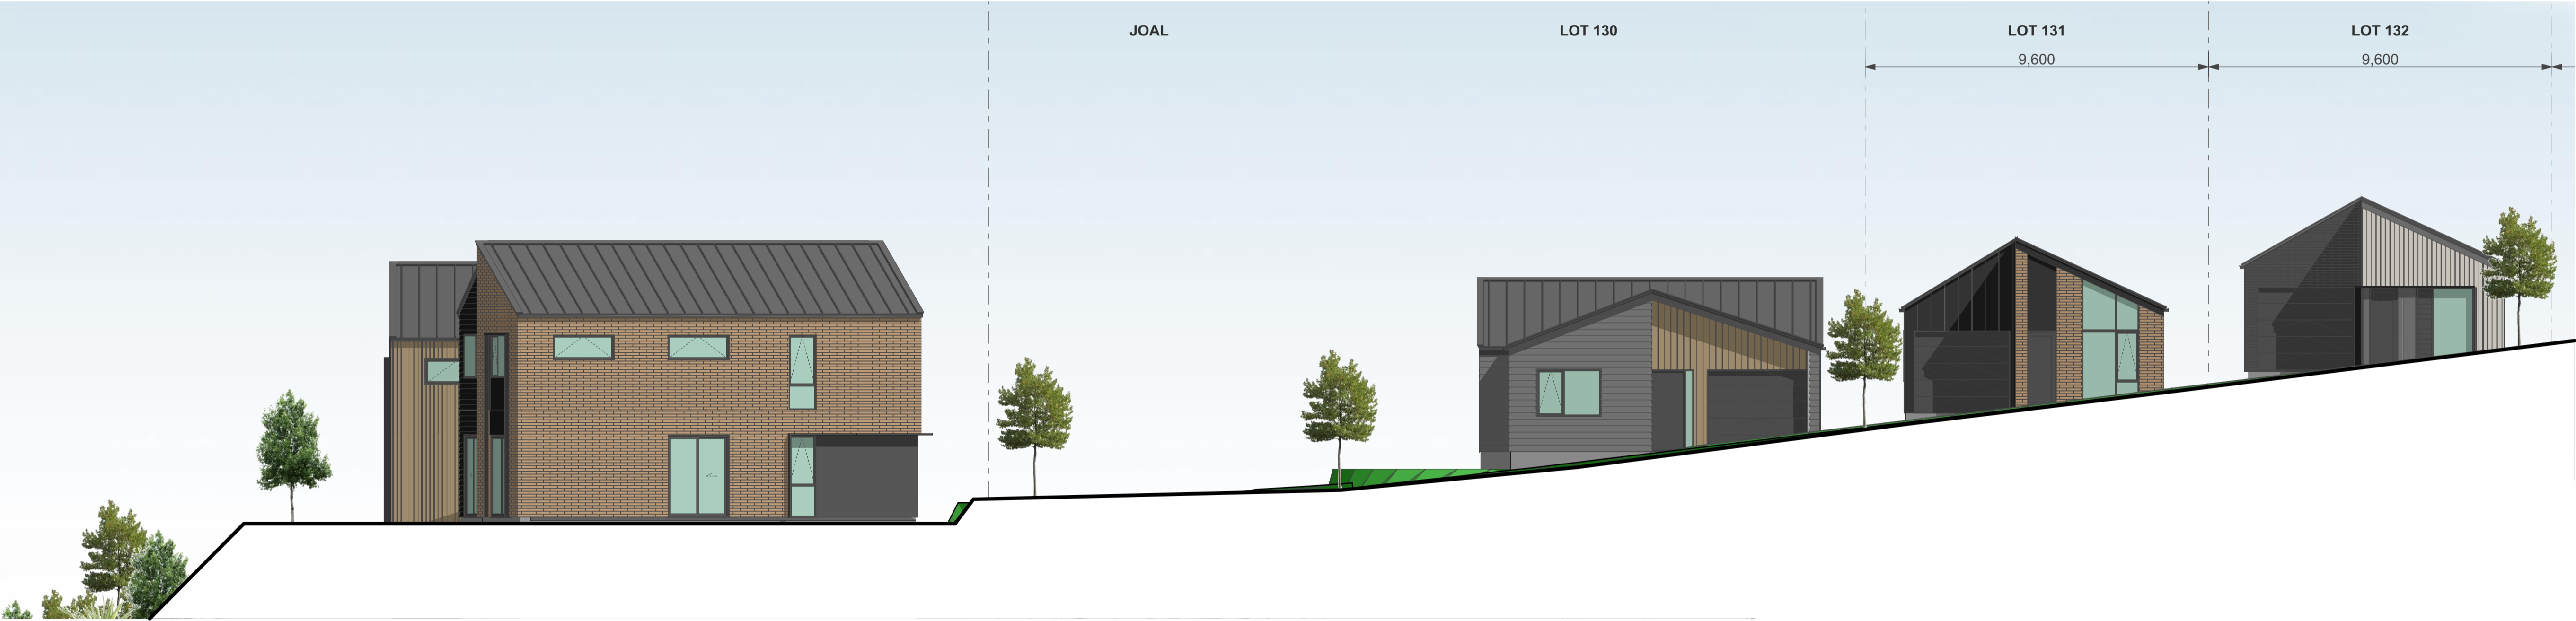

3

ELEVATION - STAGE 1A-3 - LOTS 130-136

1:100

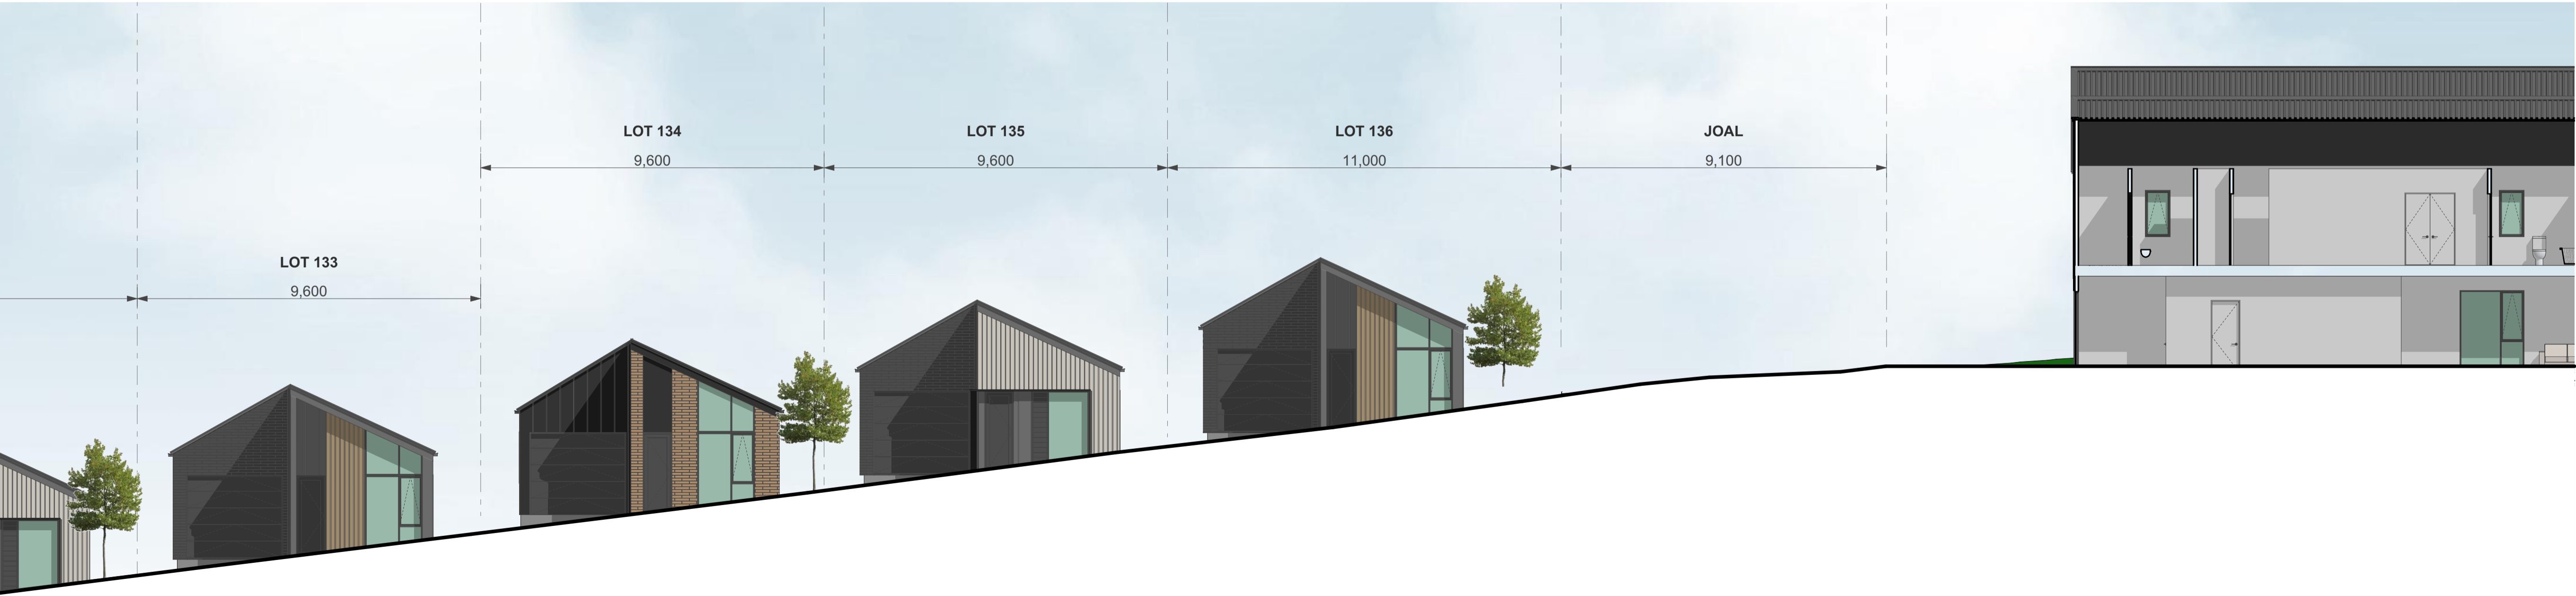

4

ELEVATION - STAGE 1A-3 - LOTS 130-136

1:100

CLIENT VINEWAY LIMITED

PROJECT NAME DELMORE - STAGE 1


DRAWING TITLE ELEVATIONS - STAGE 1A-3 / LOTS 130-136

SCALE 1:15000

REVISION NO. B

DRAWING NO.


A-S1-2-21

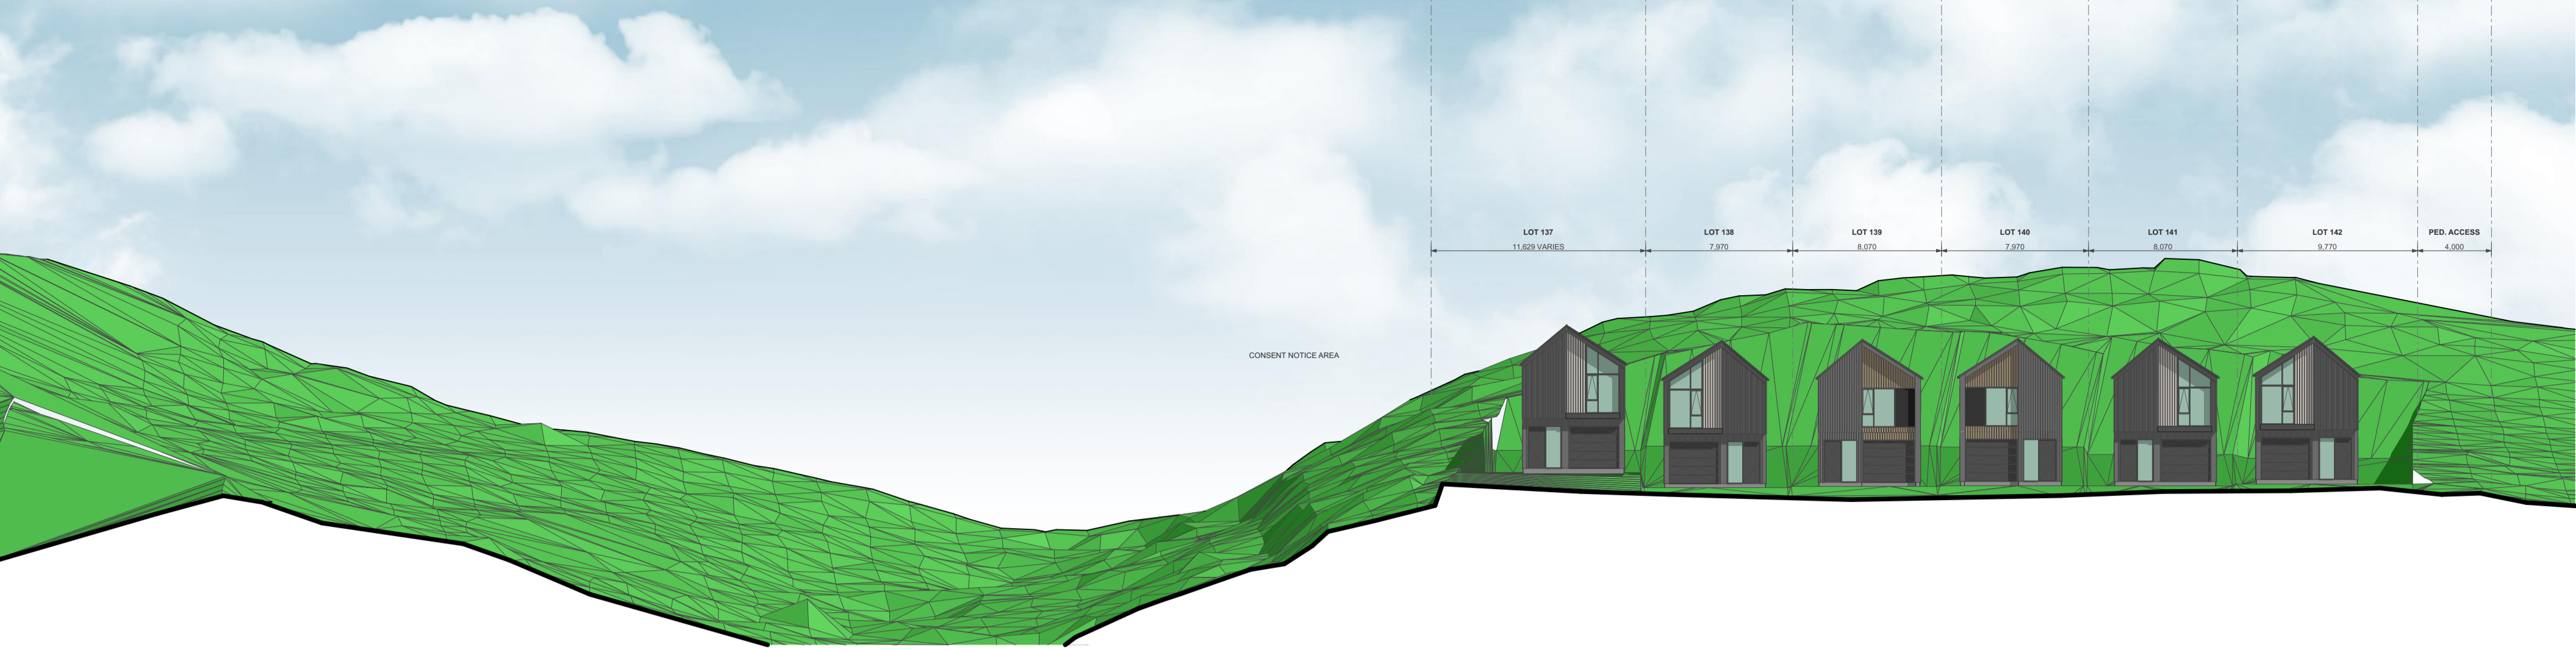

2

ELEVATION - STAGE 1A-3 - LOTS 137-142

1:250

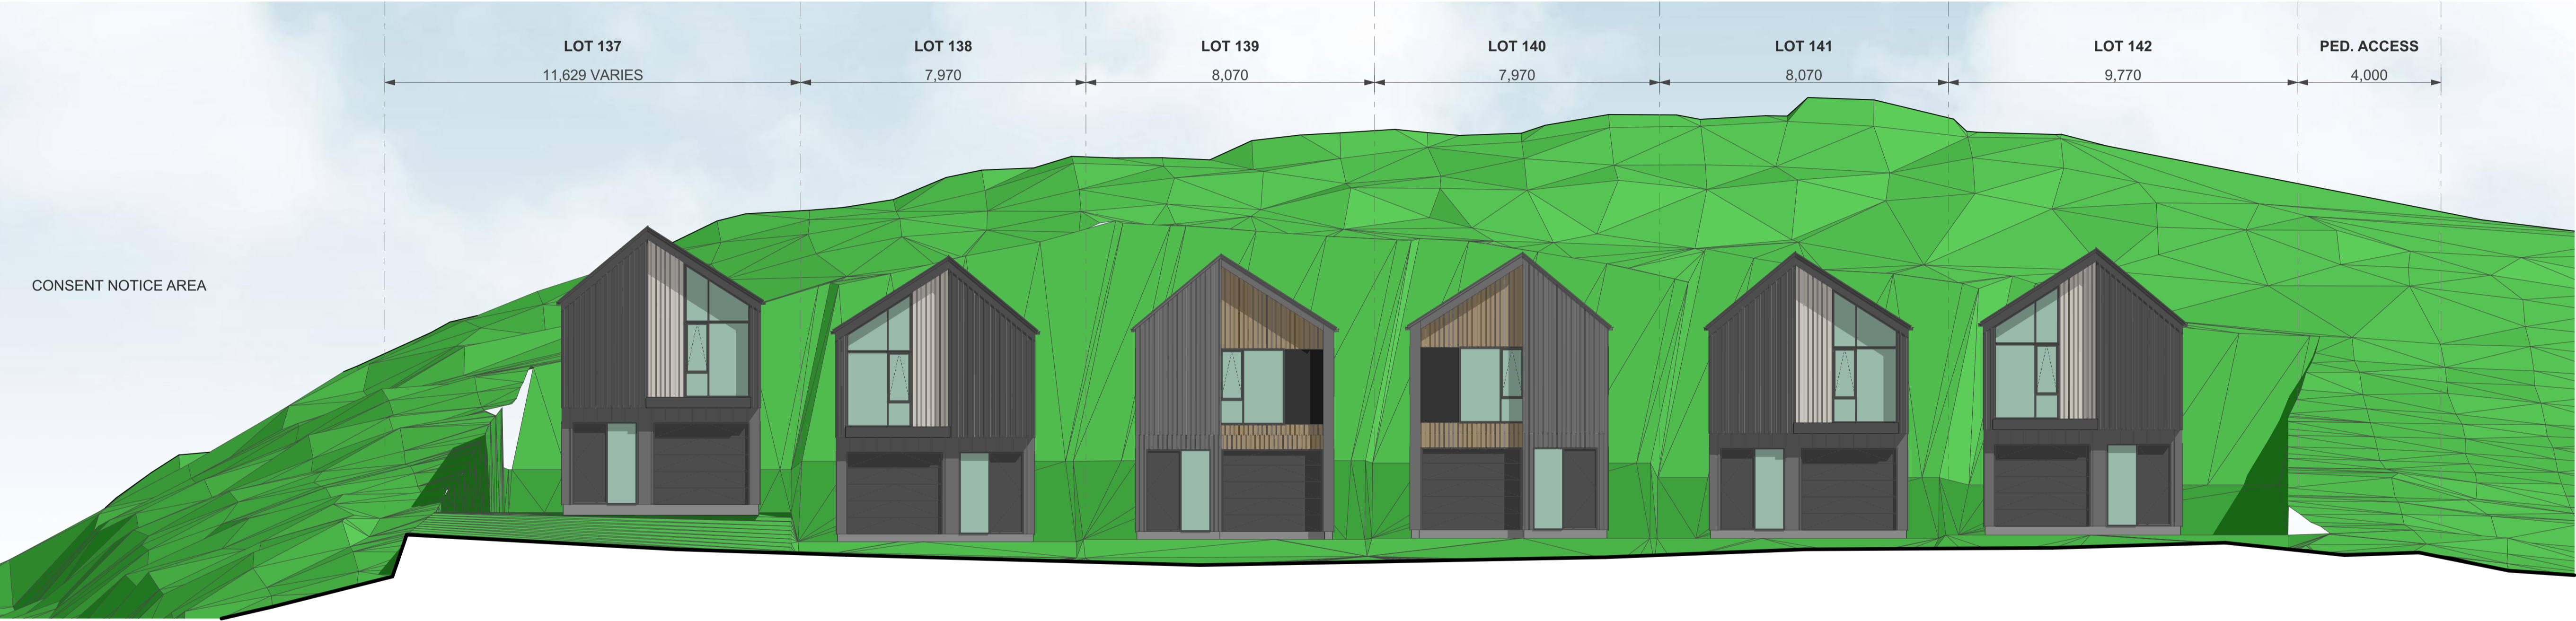

3

ELEVATION - STAGE 1A-3 - LOTS 137-142

1:100

TERRA STUDIO

PROJECT KEY

NOTES

LOT BOUNDARIES AND DIMENSIONS SHOWN ARE APPROXIMATE ONLY - ELEVATION PLANES DO NOT RUN PARALLEL TO ROAD FRONTAGES IN ALL CASES. FOR SPECIFIC INFORMATION, REFER TO THE CIVIL ENGINEER'S SCHEME PLANS.

BOTH PRIVATE AND PUBLIC LANDSCAPE FEATURES SHOWN ARE INDICATIVE ONLY - FOR DETAILED DESIGN REFER TO THE LANDSCAPE ARCHITECT'S DRAWINGS.

3D MODEL TRIANGULATION MAY BE VISIBLE IN SOME AREAS - REFER TO THE CIVIL CONTOUR PLANS FOR CLARITY.

IN THE CASE OF ANY DISCREPANCIES BETWEEN THE ELEVATIONS SHOWN ON THIS SHEET AND THOSE REFERENCED IN THE TYPOLOGY PLAN BOOK, THE LATTER SHALL TAKE PRECEDENCE.

IN THE CASE OF ANY DISCREPANCIES BETWEEN THE LOT NUMBERS SHOWN ON THIS SHEET AND THOSE REFERENCED IN THE CIVIL ENGINEER'S SCHEME PLANS, THE LATTER SHALL TAKE PRECEDENCE.

CLIENT	VINEWAY LIMITED
PROJECT NAME	DELMORE - STAGE 1
DRAWING TITLE	ELEVATIONS - STAGE 1A-3 / LOTS 137-142
SCALE	1:15000
REVISION NO.	B
DRAWING NO.	A-S1-2-22



2

ELEVATION - STAGE 1A-4 - LOTS 183-195

1:250

TERRA STUDIO

PROJECT KEY

NOTES

LOT BOUNDARIES AND DIMENSIONS SHOWN ARE APPROXIMATE ONLY - ELEVATION PLANES DO NOT RUN PARALLEL TO ROAD FRONTAGES IN ALL CASES. FOR SPECIFIC INFORMATION, REFER TO THE CIVIL ENGINEER'S SCHEME PLANS.

BOTH PRIVATE AND PUBLIC LANDSCAPE FEATURES SHOWN ARE INDICATIVE ONLY - FOR DETAILED DESIGN REFER TO THE LANDSCAPE ARCHITECT'S DRAWINGS.

3D MODEL TRIANGULATION MAY BE VISIBLE IN SOME AREAS - REFER TO THE CIVIL CONTOUR PLANS FOR CLARITY.

IN THE CASE OF ANY DISCREPANCIES BETWEEN THE ELEVATIONS SHOWN ON THIS SHEET AND THOSE REFERENCED IN THE TYPOLOGY PLAN BOOK, THE LATTER SHALL TAKE PRECEDENCE.

IN THE CASE OF ANY DISCREPANCIES BETWEEN THE LOT NUMBERS SHOWN ON THIS SHEET AND THOSE REFERENCED IN THE CIVIL ENGINEER'S SCHEME PLANS, THE LATTER SHALL TAKE PRECEDENCE.



3

ELEVATION - STAGE 1A-4 - LOTS 183-195

1:100



4

ELEVATION - STAGE 1A-4 - LOTS 183-195

1:100

CLIENT	VINEWAY LIMITED
PROJECT NAME	DELMORE - STAGE 1
DRAWING TITLE	ELEVATIONS - STAGE 1A-4 / LOTS 183-195
SCALE	1:15000
REVISION NO.	B
DRAWING NO.	A-S1-2-23



2



3

TERRA STUDIO

PROJECT KEY

NOTES

LOT BOUNDARIES AND DIMENSIONS SHOWN ARE APPROXIMATE ONLY - ELEVATION PLANES DO NOT RUN PARALLEL TO ROAD FRONTAGES IN ALL CASES. FOR SPECIFIC INFORMATION, REFER TO THE CIVIL ENGINEER'S SCHEME PLANS.

BOTH PRIVATE AND PUBLIC LANDSCAPE FEATURES SHOWN ARE INDICATIVE ONLY - FOR DETAILED DESIGN REFER TO THE LANDSCAPE ARCHITECT'S DRAWINGS.


3D MODEL TRIANGULATION MAY BE VISIBLE IN SOME AREAS - REFER TO THE CIVIL CONTOUR PLANS FOR CLARITY.

IN THE CASE OF ANY DISCREPANCIES BETWEEN THE ELEVATIONS SHOWN ON THIS SHEET AND THOSE REFERENCED IN THE TYPOLOGY PLAN BOOK, THE LATTER SHALL TAKE PRECEDENCE.

IN THE CASE OF ANY DISCREPANCIES BETWEEN THE LOT NUMBERS SHOWN ON THIS SHEET AND THOSE REFERENCED IN THE CIVIL ENGINEER'S SCHEME PLANS, THE LATTER SHALL TAKE PRECEDENCE.

CLIENT	VINEWAY LIMITED
PROJECT NAME	DELMORE - STAGE 1
DRAWING TITLE	ELEVATIONS - STAGE 1A-4 / LOTS 183-195
SCALE	1:15000
REVISION NO.	B
DRAWING NO.	

A-S1-2-24

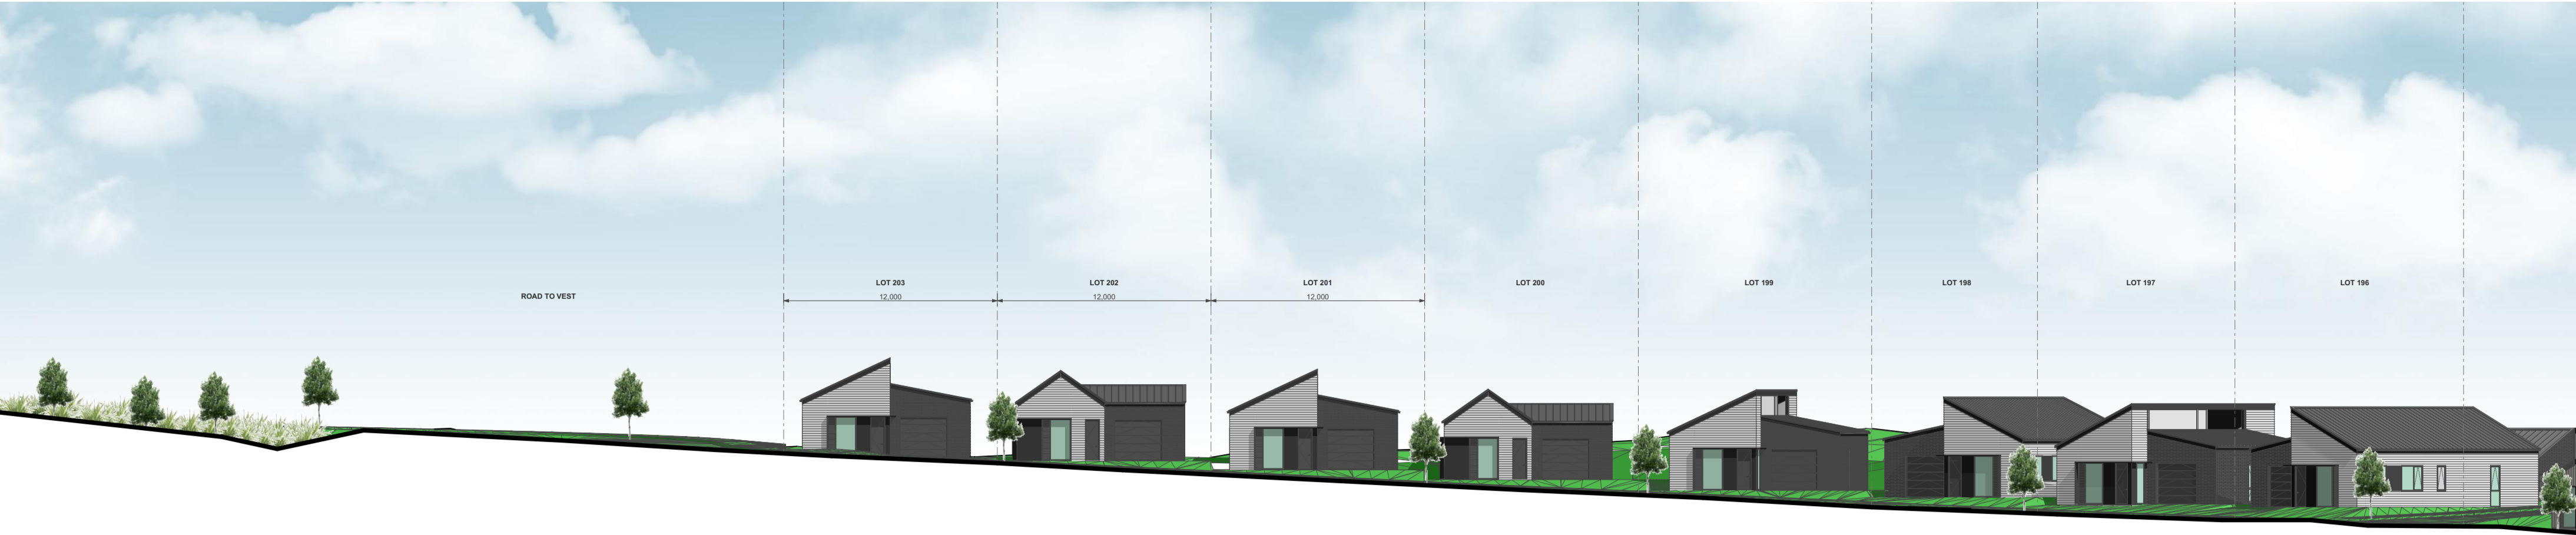

2

ELEVATION - STAGE 1A-4 - LOTS 196-203


1:250



3

ELEVATION - STAGE 1A-4 - LOTS 196-203

1:100

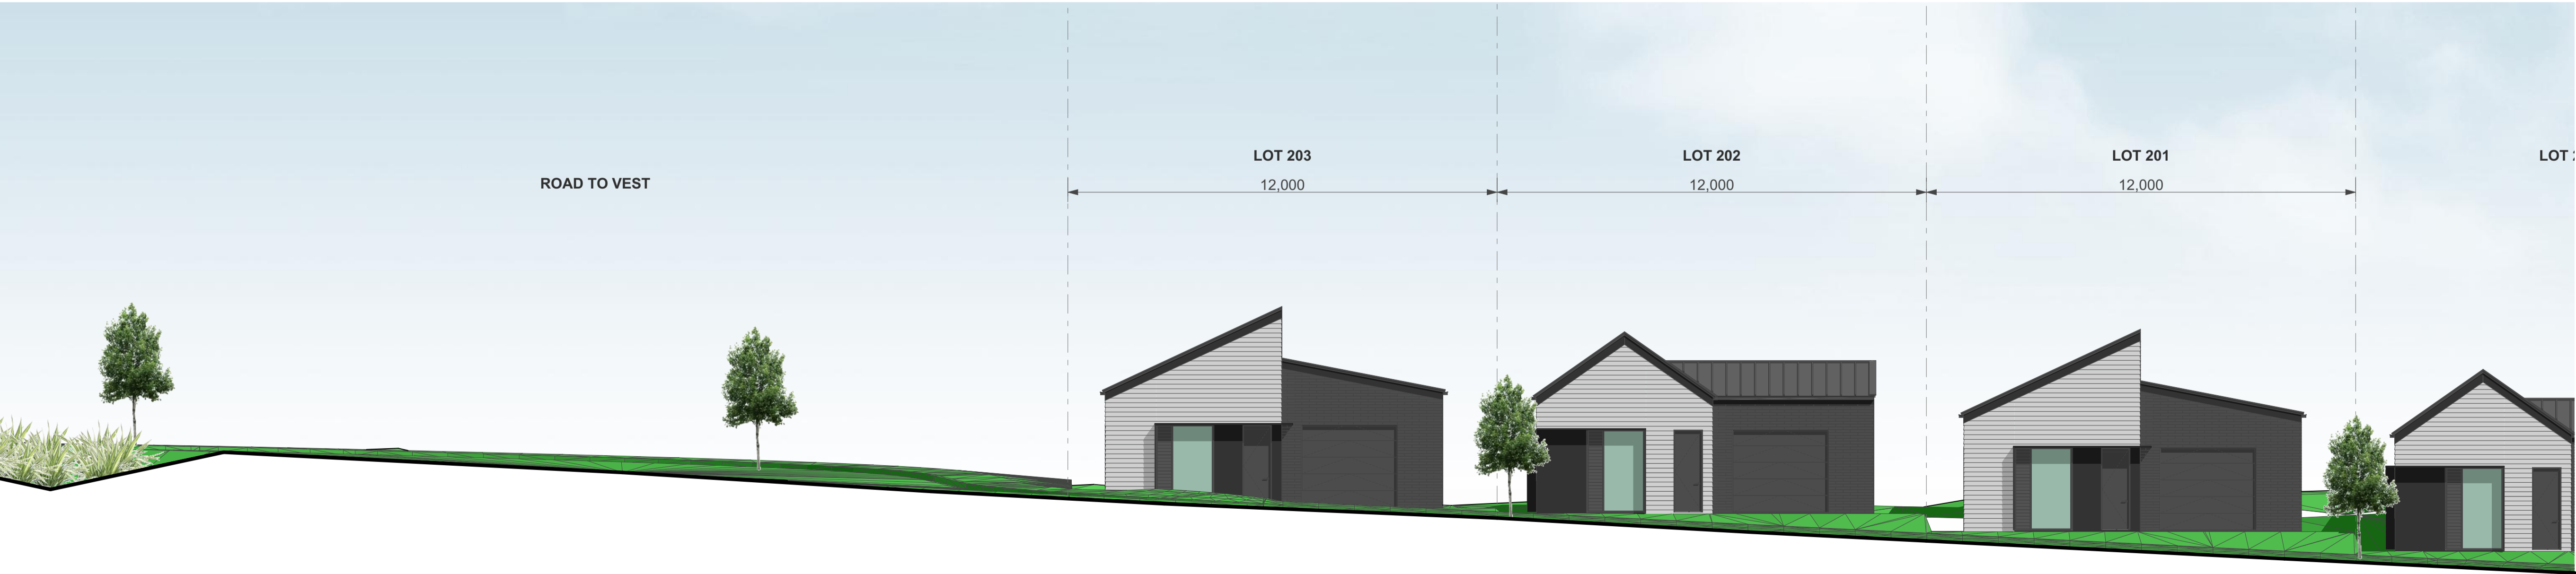

4

ELEVATION - STAGE 1A-4 - LOTS 196-203

1:100

TERRA STUDIO

PROJECT KEY

NOTES

LOT BOUNDARIES AND DIMENSIONS SHOWN ARE APPROXIMATE ONLY - ELEVATION PLANES DO NOT RUN PARALLEL TO ROAD FRONTAGES IN ALL CASES. FOR SPECIFIC INFORMATION, REFER TO THE CIVIL ENGINEER'S SCHEME PLANS.


BOTH PRIVATE AND PUBLIC LANDSCAPE FEATURES SHOWN ARE INDICATIVE ONLY - FOR DETAILED DESIGN REFER TO THE LANDSCAPE ARCHITECT'S DRAWINGS.

3D MODEL TRIANGULATION MAY BE VISIBLE IN SOME AREAS - REFER TO THE CIVIL CONTOUR PLANS FOR CLARITY.

IN THE CASE OF ANY DISCREPANCIES BETWEEN THE ELEVATIONS SHOWN ON THIS SHEET AND THOSE REFERENCED IN THE TYPOLOGY PLAN BOOK, THE LATTER SHALL TAKE PRECEDENCE.

IN THE CASE OF ANY DISCREPANCIES BETWEEN THE LOT NUMBERS SHOWN ON THIS SHEET AND THOSE REFERENCED IN THE CIVIL ENGINEER'S SCHEME PLANS, THE LATTER SHALL TAKE PRECEDENCE.

CLIENT	VINEWAY LIMITED
PROJECT NAME	DELMORE - STAGE 1
DRAWING TITLE	ELEVATIONS - STAGE 1A-4 / LOTS 196-203
SCALE	1:15000
REVISION NO.	B
DRAWING NO.	A-S1-2-25

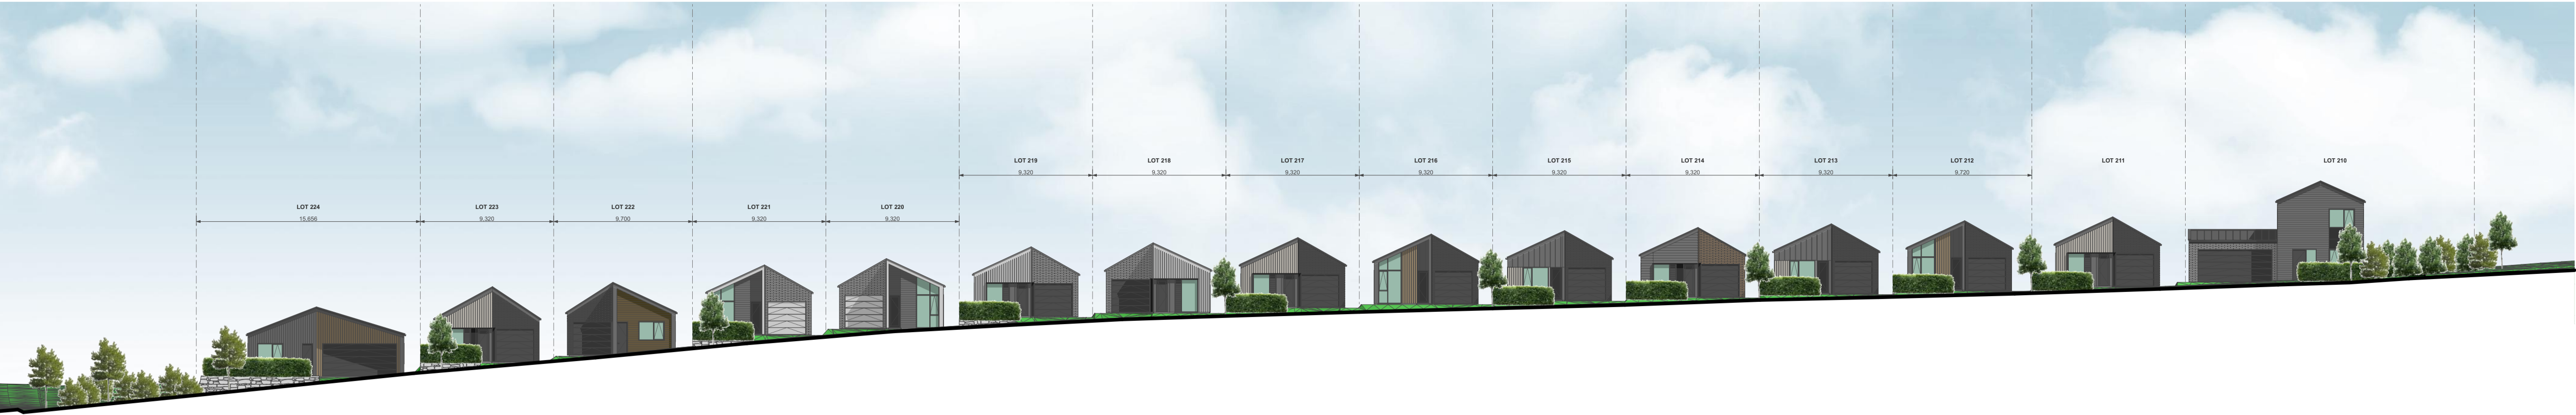

2

ELEVATION - STAGE 1A-4 - LOTS 210-224

1:250

TERRA STUDIO

PROJECT KEY

NOTES

LOT BOUNDARIES AND DIMENSIONS SHOWN ARE APPROXIMATE ONLY - ELEVATION PLANES DO NOT RUN PARALLEL TO ROAD FRONTAGES IN ALL CASES. FOR SPECIFIC INFORMATION, REFER TO THE CIVIL ENGINEER'S SCHEME PLANS.

BOTH PRIVATE AND PUBLIC LANDSCAPE FEATURES SHOWN ARE INDICATIVE ONLY - FOR DETAILED DESIGN REFER TO THE LANDSCAPE ARCHITECT'S DRAWINGS.

3D MODEL TRIANGULATION MAY BE VISIBLE IN SOME AREAS - REFER TO THE CIVIL CONTOUR PLANS FOR CLARITY.

IN THE CASE OF ANY DISCREPANCIES BETWEEN THE ELEVATIONS SHOWN ON THIS SHEET AND THOSE REFERENCED IN THE TYPOLOGY PLAN BOOK, THE LATTER SHALL TAKE PRECEDENCE.

IN THE CASE OF ANY DISCREPANCIES BETWEEN THE LOT NUMBERS SHOWN ON THIS SHEET AND THOSE REFERENCED IN THE CIVIL ENGINEER'S SCHEME PLANS, THE LATTER SHALL TAKE PRECEDENCE.



3

ELEVATION - STAGE 1A-4 - LOTS 210-224

1:100



4

ELEVATION - STAGE 1A-4 - LOTS 210-224

1:100

CLIENT	VINEWAY LIMITED
PROJECT NAME	DELMORE - STAGE 1
DRAWING TITLE	ELEVATIONS - STAGE 1A-4 / LOTS 210-224
SCALE	1:15000
REVISION NO.	B
DRAWING NO.	A-S1-2-26



2

ELEVATION - STAGE 1A-4 - LOTS 210-224

1:250



3

ELEVATION - STAGE 1A-4 - LOTS 210-224

1:100



4

ELEVATION - STAGE 1A-4 - LOTS 225-228

1:100

TERRA STUDIO

PROJECT KEY

NOTES

LOT BOUNDARIES AND DIMENSIONS SHOWN ARE APPROXIMATE ONLY - ELEVATION PLANES DO NOT RUN PARALLEL TO ROAD FRONTAGES IN ALL CASES. FOR SPECIFIC INFORMATION, REFER TO THE CIVIL ENGINEER'S SCHEME PLANS.


BOTH PRIVATE AND PUBLIC LANDSCAPE FEATURES SHOWN ARE INDICATIVE ONLY - FOR DETAILED DESIGN REFER TO THE LANDSCAPE ARCHITECT'S DRAWINGS.

3D MODEL TRIANGULATION MAY BE VISIBLE IN SOME AREAS - REFER TO THE CIVIL CONTOUR PLANS FOR CLARITY.

IN THE CASE OF ANY DISCREPANCIES BETWEEN THE ELEVATIONS SHOWN ON THIS SHEET AND THOSE REFERENCED IN THE TYPOLOGY PLAN BOOK, THE LATTER SHALL TAKE PRECEDENCE.

IN THE CASE OF ANY DISCREPANCIES BETWEEN THE LOT NUMBERS SHOWN ON THIS SHEET AND THOSE REFERENCED IN THE CIVIL ENGINEER'S SCHEME PLANS, THE LATTER SHALL TAKE PRECEDENCE.

CLIENT	VINEWAY LIMITED
PROJECT NAME	DELMORE - STAGE 1
DRAWING TITLE	ELEVATIONS - STAGE 1A-4 / LOTS 210-224
SCALE	1:15000
REVISION NO.	B
DRAWING NO.	A-S1-2-27

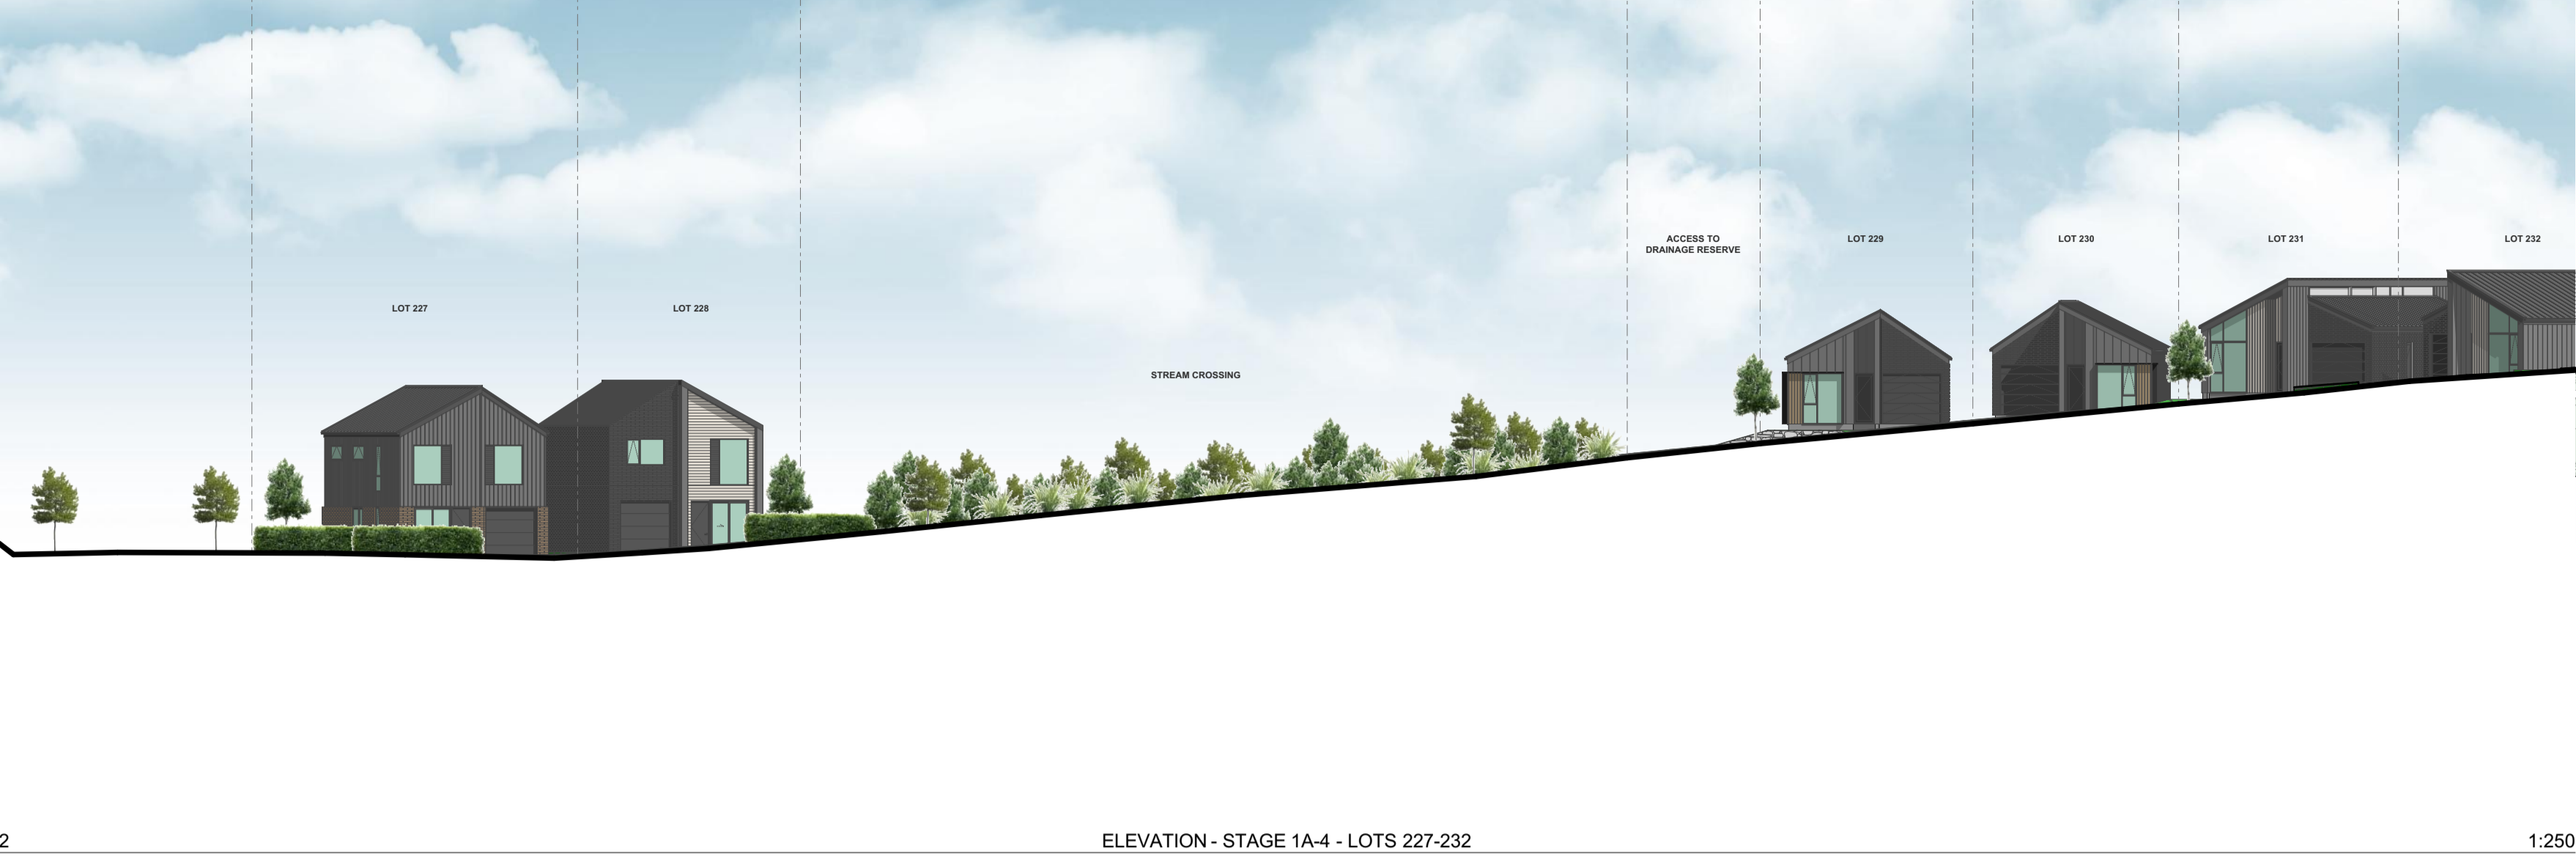

2

ELEVATION - STAGE 1A-4 - LOTS 227-232

1:250



3

ELEVATION - STAGE 1A-4 - LOTS 227-232

1:100



4

ELEVATION - STAGE 1A-4 - LOTS 227-232

1:100

TERRA STUDIO

PROJECT KEY

NOTES

LOT BOUNDARIES AND DIMENSIONS SHOWN ARE APPROXIMATE ONLY - ELEVATION PLANES DO NOT RUN PARALLEL TO ROAD FRONTAGES IN ALL CASES. FOR SPECIFIC INFORMATION, REFER TO THE CIVIL ENGINEER'S SCHEME PLANS.

BOTH PRIVATE AND PUBLIC LANDSCAPE FEATURES SHOWN ARE INDICATIVE ONLY - FOR DETAILED DESIGN REFER TO THE LANDSCAPE ARCHITECT'S DRAWINGS.

3D MODEL TRIANGULATION MAY BE VISIBLE IN SOME AREAS - REFER TO THE CIVIL CONTOUR PLANS FOR CLARITY.

IN THE CASE OF ANY DISCREPANCIES BETWEEN THE ELEVATIONS SHOWN ON THIS SHEET AND THOSE REFERENCED IN THE TYPOLOGY PLAN BOOK, THE LATTER SHALL TAKE PRECEDENCE.

IN THE CASE OF ANY DISCREPANCIES BETWEEN THE LOT NUMBERS SHOWN ON THIS SHEET AND THOSE REFERENCED IN THE CIVIL ENGINEER'S SCHEME PLANS, THE LATTER SHALL TAKE PRECEDENCE.

CLIENT	VINEWAY LIMITED
PROJECT NAME	DELMORE - STAGE 1
DRAWING TITLE	ELEVATIONS - STAGE 1A-4 / LOTS 227-232
SCALE	1:15000
REVISION NO.	B
DRAWING NO.	A-S1-2-28

ELEVATION - STAGE 1A-4 - LOTS 229-242


1:250

ELEVATION - STAGE 1A-4 - LOTS 229-242

1:100

ELEVATION - STAGE 1A-4 - LOTS 229-242

1:100

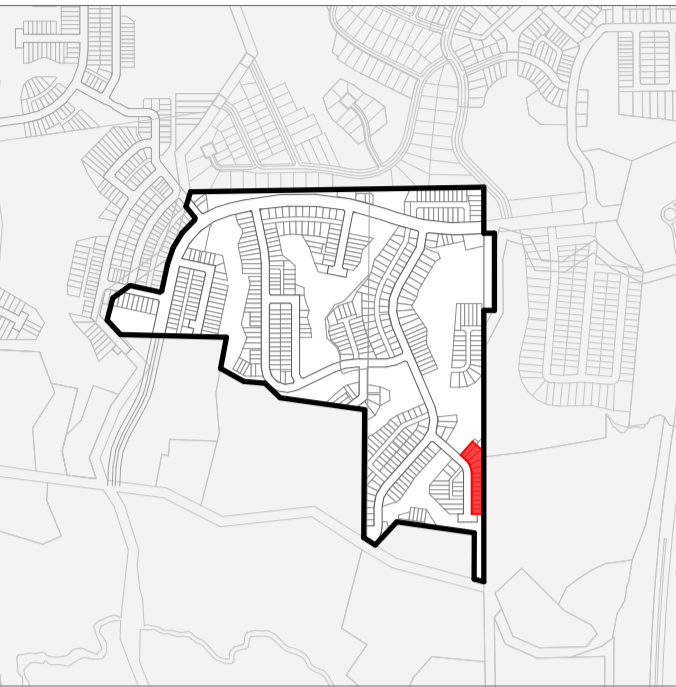

PROJECT KEY

NOTES

LOT BOUNDARIES AND DIMENSIONS SHOWN
ARE APPROXIMATE ONLY - ELEVATION
PLANES DO NOT RUN PARALLEL TO ROAD
FRONTAGES IN ALL CASES. FOR SPECIFIC
INFORMATION, REFER TO THE CIVIL
ENGINEER'S SCHEME PLANS.

BOTH PRIVATE AND PUBLIC LANDSCAPE
FEATURES SHOWN ARE INDICATIVE ONLY -
FOR DETAILED DESIGN REFER TO THE
LANDSCAPE ARCHITECT'S DRAWINGS.

3D MODEL TRIANGULATION MAY BE VISIBLE
IN SOME AREAS - REFER TO THE CIVIL
CONTOUR PLANS FOR CLARITY.


IN THE CASE OF ANY DISCREPANCIES
BETWEEN THE ELEVATIONS SHOWN ON
THIS SHEET AND THOSE REFERENCED IN
THE TYPOLOGY PLAN BOOK, THE LATTER
SHALL TAKE PRECEDENCE.

N THE CASE OF ANY DISCREPANCIES
BETWEEN THE LOT NUMBERS SHOWN ON
THIS SHEET AND THOSE REFERENCED IN
THE CIVIL ENGINEER'S SCHEME PLANS, THE
LATTER SHALL TAKE PRECEDENCE.

CLIENT	VINEWAY LIMITED
PROJECT NAME	DELMORE - STAGE 1
DRAWING TITLE	ELEVATIONS - STAGE 1 1A-4 / LOTS 229-242
SCALE	1:15000
REVISION NO.	B

DRAWING NO.

A-S1-2-29

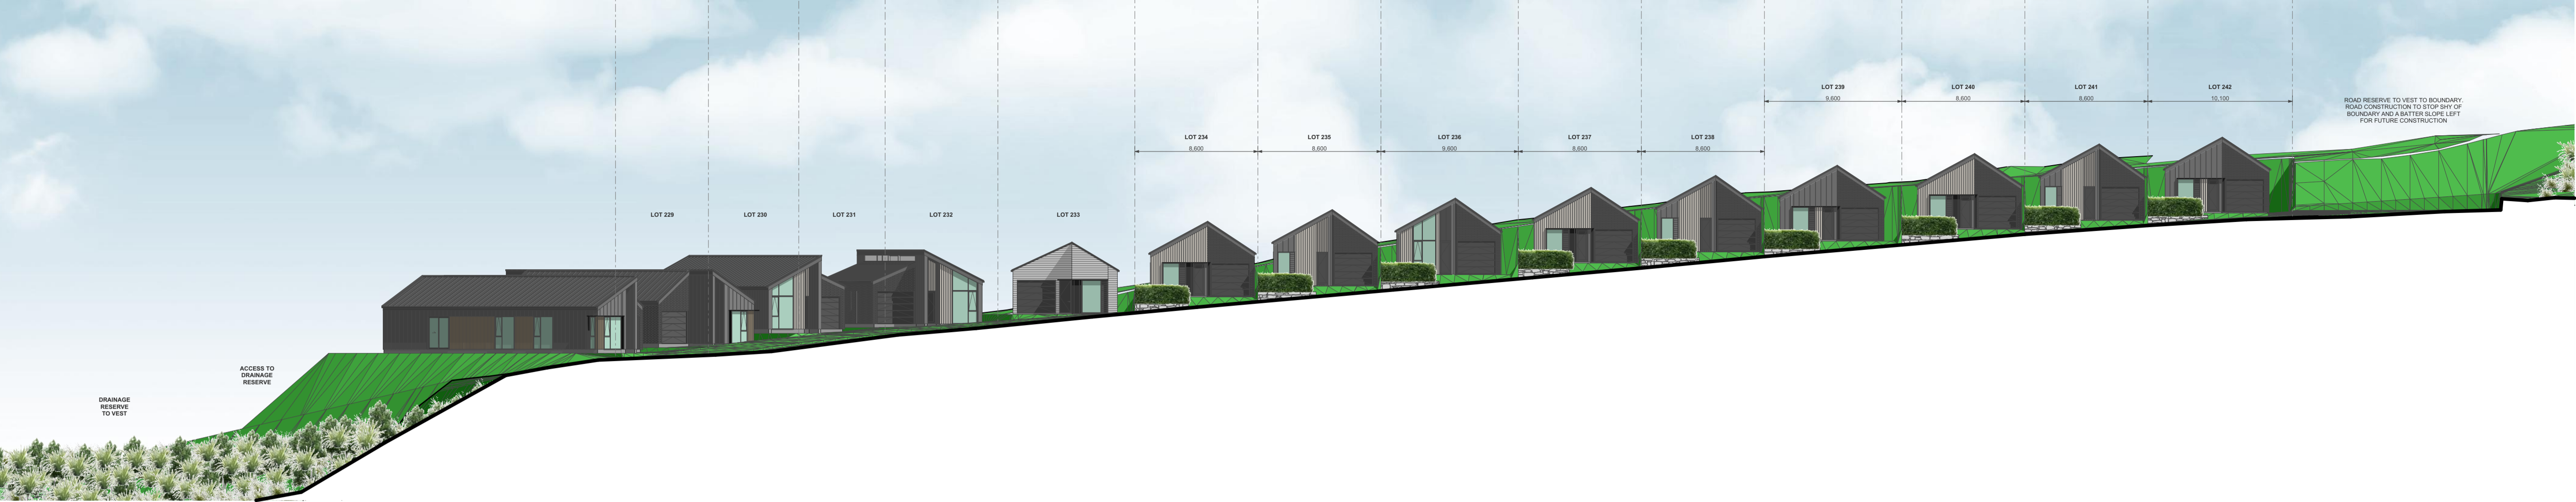

4

ELEVATION - STAGE 1A-4 - LOTS 229-242

1:250



2

ELEVATION - STAGE 1A-4 - LOTS 229-242

1:100

TERRA STUDIO

PROJECT KEY

NOTES

LOT BOUNDARIES AND DIMENSIONS SHOWN ARE APPROXIMATE ONLY - ELEVATION PLANES DO NOT RUN PARALLEL TO ROAD FRONTAGES IN ALL CASES. FOR SPECIFIC INFORMATION, REFER TO THE CIVIL ENGINEER'S SCHEME PLANS.


BOTH PRIVATE AND PUBLIC LANDSCAPE FEATURES SHOWN ARE INDICATIVE ONLY - FOR DETAILED DESIGN REFER TO THE LANDSCAPE ARCHITECT'S DRAWINGS.

3D MODEL TRIANGULATION MAY BE VISIBLE IN SOME AREAS - REFER TO THE CIVIL CONTOUR PLANS FOR CLARITY.

IN THE CASE OF ANY DISCREPANCIES BETWEEN THE ELEVATIONS SHOWN ON THIS SHEET AND THOSE REFERENCED IN THE TYPOLOGY PLAN BOOK, THE LATTER SHALL TAKE PRECEDENCE.

IN THE CASE OF ANY DISCREPANCIES BETWEEN THE LOT NUMBERS SHOWN ON THIS SHEET AND THOSE REFERENCED IN THE CIVIL ENGINEER'S SCHEME PLANS, THE LATTER SHALL TAKE PRECEDENCE.

CLIENT	VINEWAY LIMITED
PROJECT NAME	DELMORE - STAGE 1
DRAWING TITLE	ELEVATIONS - STAGE 1A-4 / LOTS 229-242
SCALE	1:15000
REVISION NO.	B
DRAWING NO.	
A-S1-2-30	

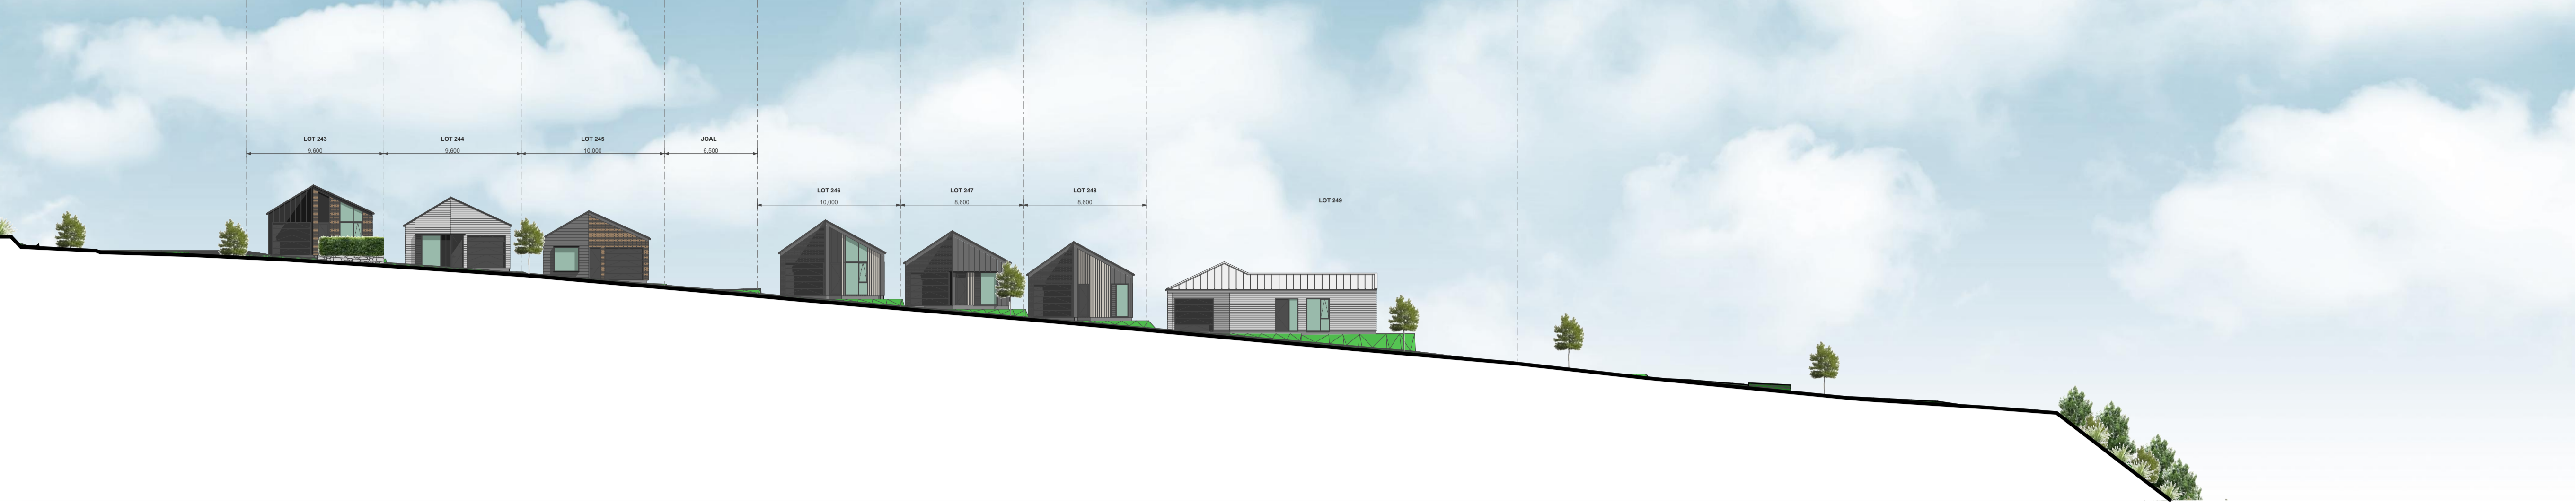

2

ELEVATION - STAGE 1A-4 - LOTS 243-249


1:250



3

ELEVATION - STAGE 1A-4 - LOTS 243-249

1:100

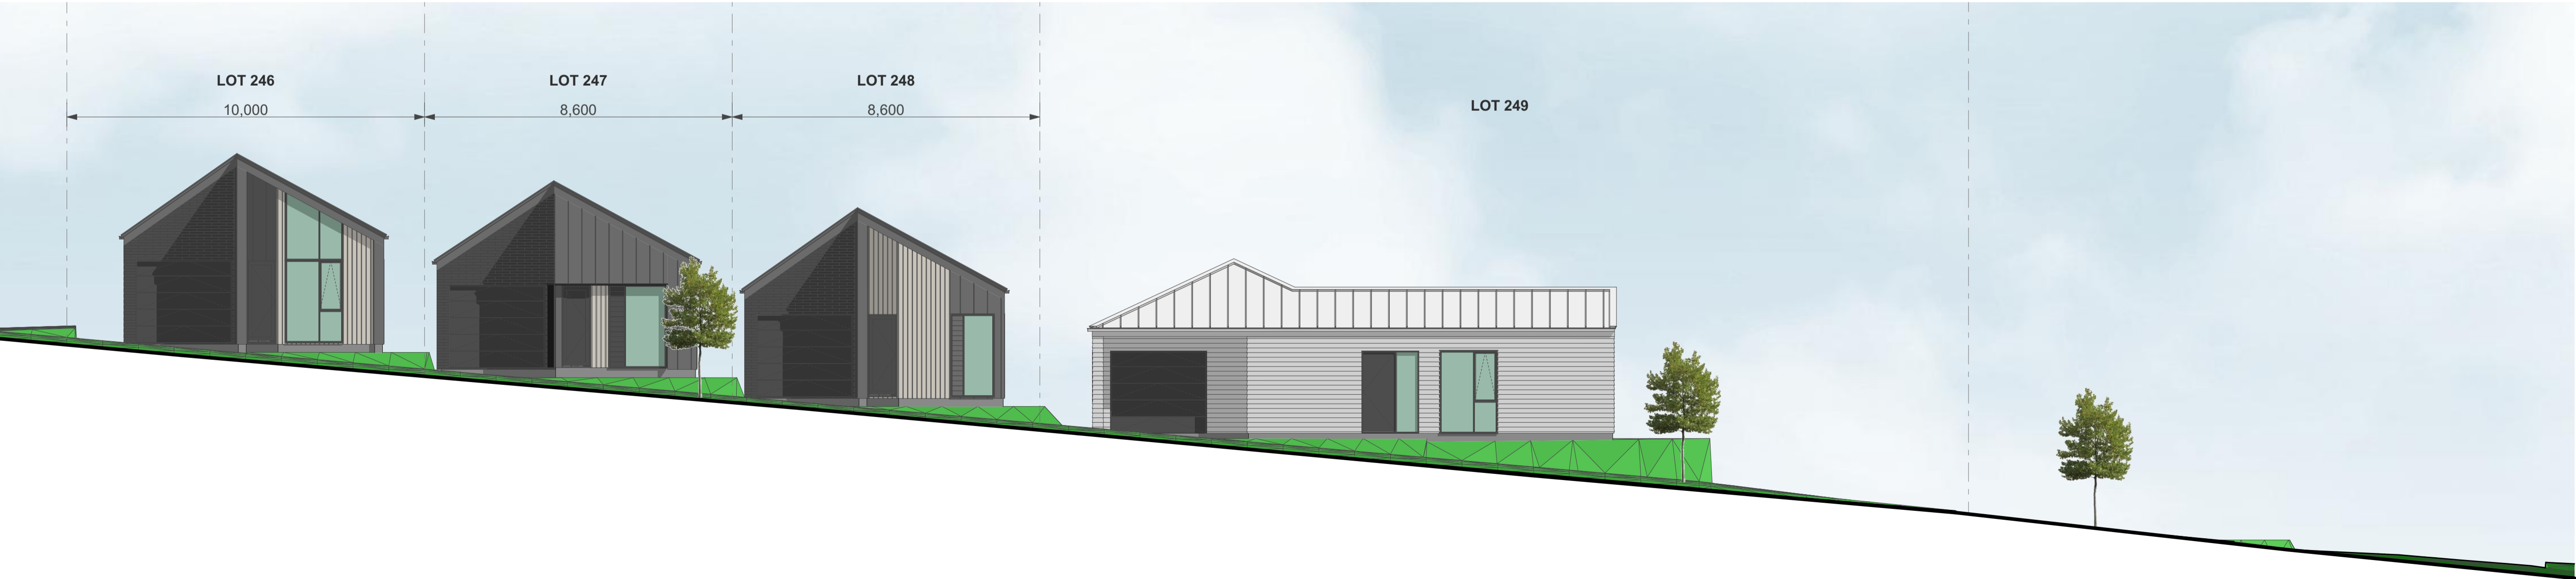

4

ELEVATION - STAGE 1A-4 - LOTS 243-249

1:100

TERRA STUDIO

PROJECT KEY

NOTES

LOT BOUNDARIES AND DIMENSIONS SHOWN ARE APPROXIMATE ONLY - ELEVATION PLANES DO NOT RUN PARALLEL TO ROAD FRONTAGES IN ALL CASES. FOR SPECIFIC INFORMATION, REFER TO THE CIVIL ENGINEER'S SCHEME PLANS.


BOTH PRIVATE AND PUBLIC LANDSCAPE FEATURES SHOWN ARE INDICATIVE ONLY - FOR DETAILED DESIGN REFER TO THE LANDSCAPE ARCHITECT'S DRAWINGS.

3D MODEL TRIANGULATION MAY BE VISIBLE IN SOME AREAS - REFER TO THE CIVIL CONTOUR PLANS FOR CLARITY.

IN THE CASE OF ANY DISCREPANCIES BETWEEN THE ELEVATIONS SHOWN ON THIS SHEET AND THOSE REFERENCED IN THE TYPOLOGY PLAN BOOK, THE LATTER SHALL TAKE PRECEDENCE.

IN THE CASE OF ANY DISCREPANCIES BETWEEN THE LOT NUMBERS SHOWN ON THIS SHEET AND THOSE REFERENCED IN THE CIVIL ENGINEER'S SCHEME PLANS, THE LATTER SHALL TAKE PRECEDENCE.


CLIENT	VINEWAY LIMITED
PROJECT NAME	DELMORE - STAGE 1
DRAWING TITLE	ELEVATIONS - STAGE 1A-4 / LOTS 243-249
SCALE	1:15000
REVISION NO.	B
DRAWING NO.	A-S1-2-31

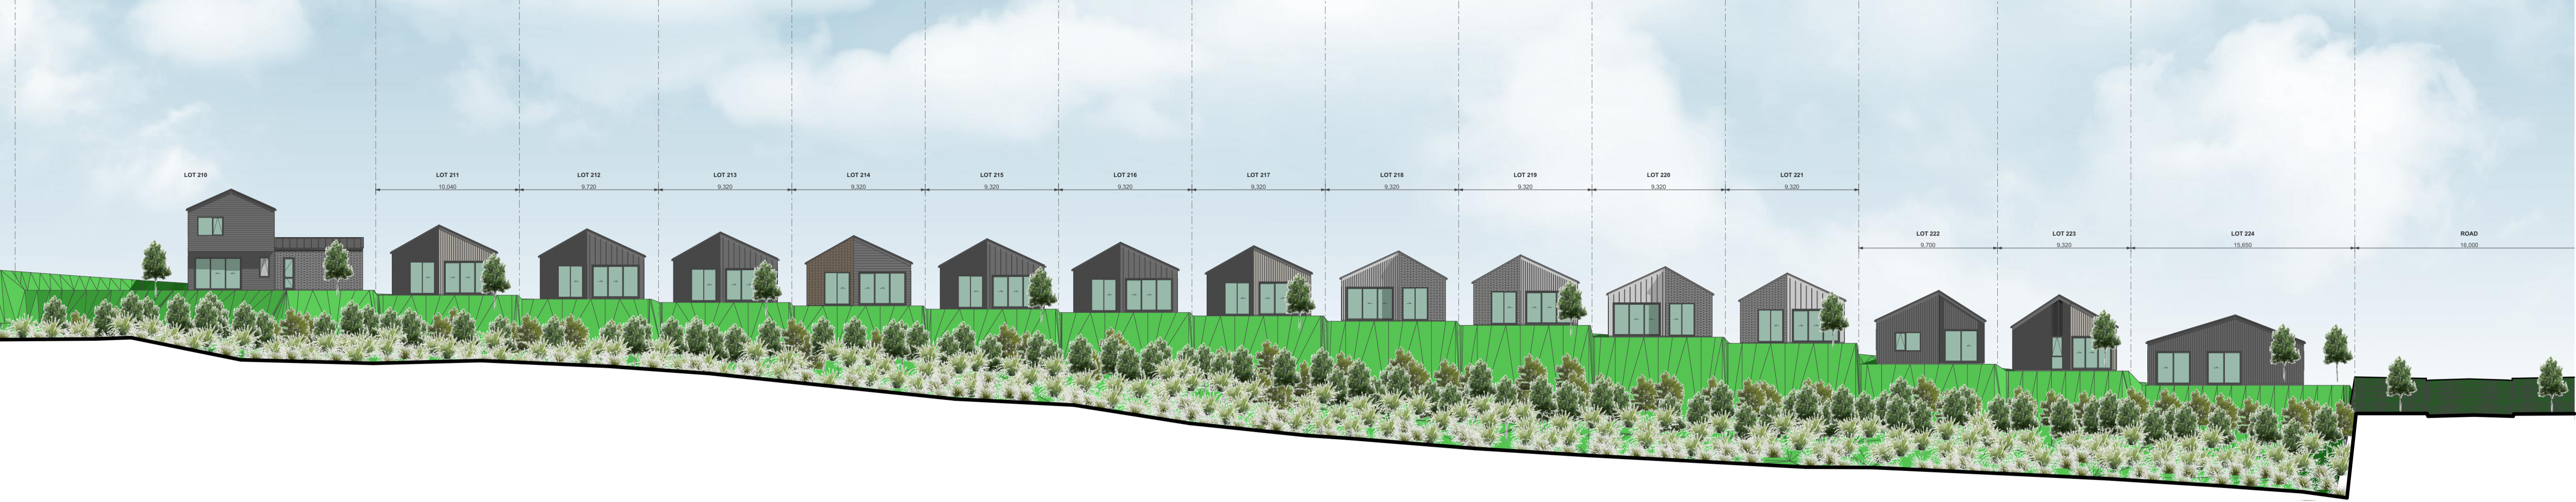

2

ELEVATION - STAGE 1A-4 - STREAM EDGE


1:250

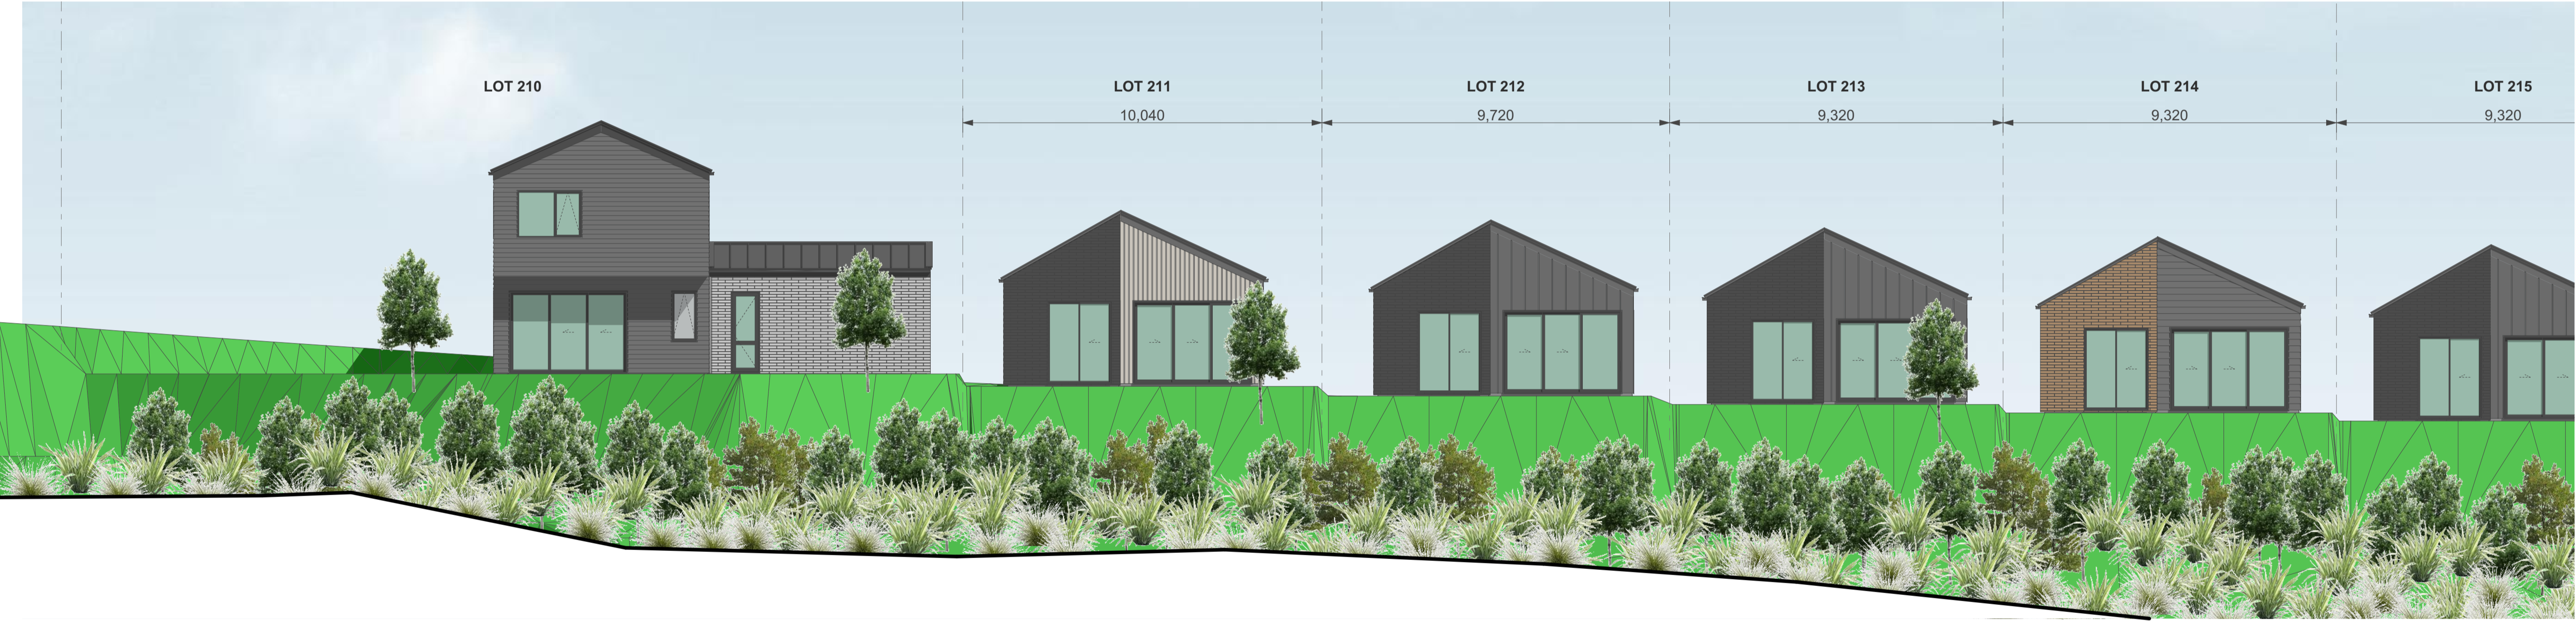

3

ELEVATION - STAGE 1A-4 - STREAM EDGE

1:100

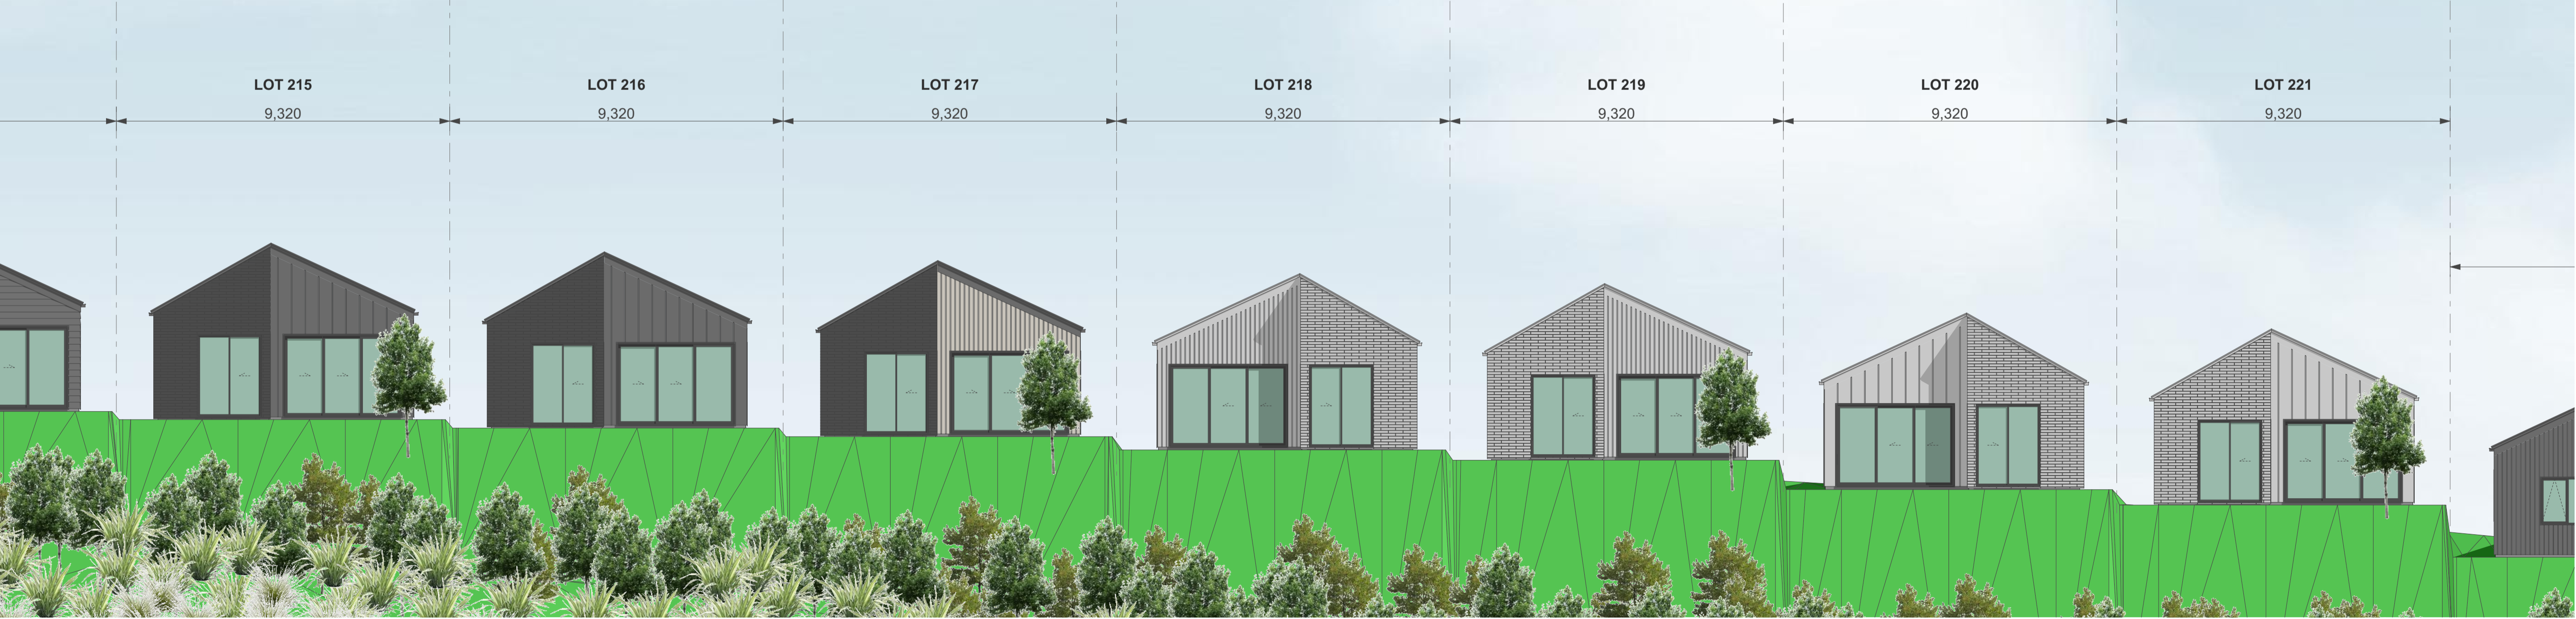

4

ELEVATION - STAGE 1A-4 - STREAM EDGE

1:100

TERRA STUDIO

PROJECT KEY

NOTES

LOT BOUNDARIES AND DIMENSIONS SHOWN ARE APPROXIMATE ONLY - ELEVATION PLANES DO NOT RUN PARALLEL TO ROAD FRONTAGES IN ALL CASES. FOR SPECIFIC INFORMATION, REFER TO THE CIVIL ENGINEER'S SCHEME PLANS.


BOTH PRIVATE AND PUBLIC LANDSCAPE FEATURES SHOWN ARE INDICATIVE ONLY - FOR DETAILED DESIGN REFER TO THE LANDSCAPE ARCHITECT'S DRAWINGS.

3D MODEL TRIANGULATION MAY BE VISIBLE IN SOME AREAS - REFER TO THE CIVIL CONTOUR PLANS FOR CLARITY.

IN THE CASE OF ANY DISCREPANCIES BETWEEN THE ELEVATIONS SHOWN ON THIS SHEET AND THOSE REFERENCED IN THE TYPOLOGY PLAN BOOK, THE LATTER SHALL TAKE PRECEDENCE.

IN THE CASE OF ANY DISCREPANCIES BETWEEN THE LOT NUMBERS SHOWN ON THIS SHEET AND THOSE REFERENCED IN THE CIVIL ENGINEER'S SCHEME PLANS, THE LATTER SHALL TAKE PRECEDENCE.

CLIENT	VINEWAY LIMITED
PROJECT NAME	DELMORE - STAGE 1
DRAWING TITLE	ELEVATIONS - STAGE 1A-4 / STREAM EDGE
SCALE	1:15000
REVISION NO.	B
DRAWING NO.	A-S1-2-32

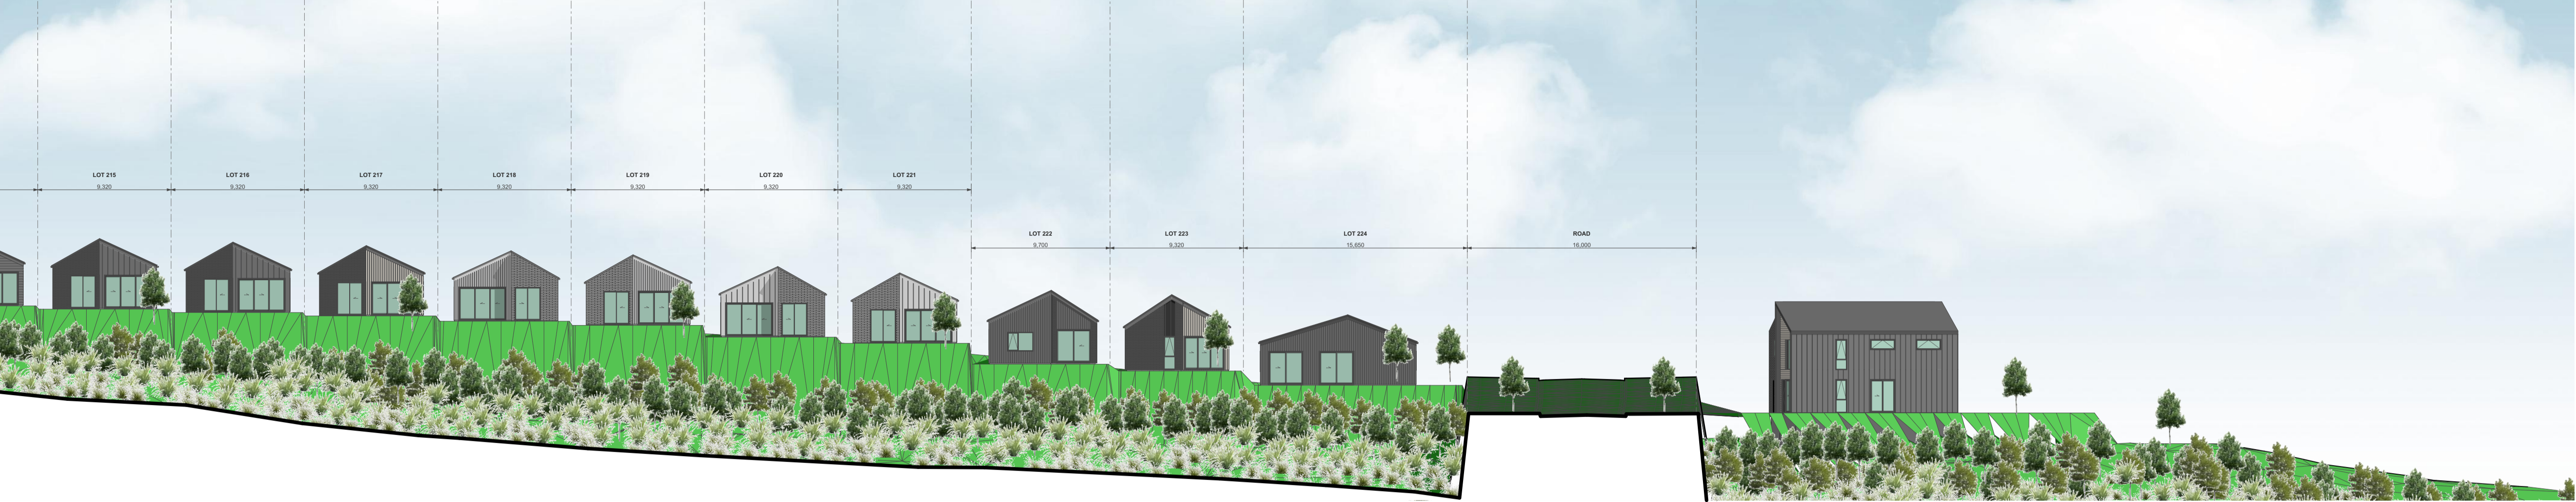

2

ELEVATION - STAGE 1A-4 - STREAM EDGE


1:250



3

ELEVATION - STAGE 1A-4 - STREAM EDGE

1:100

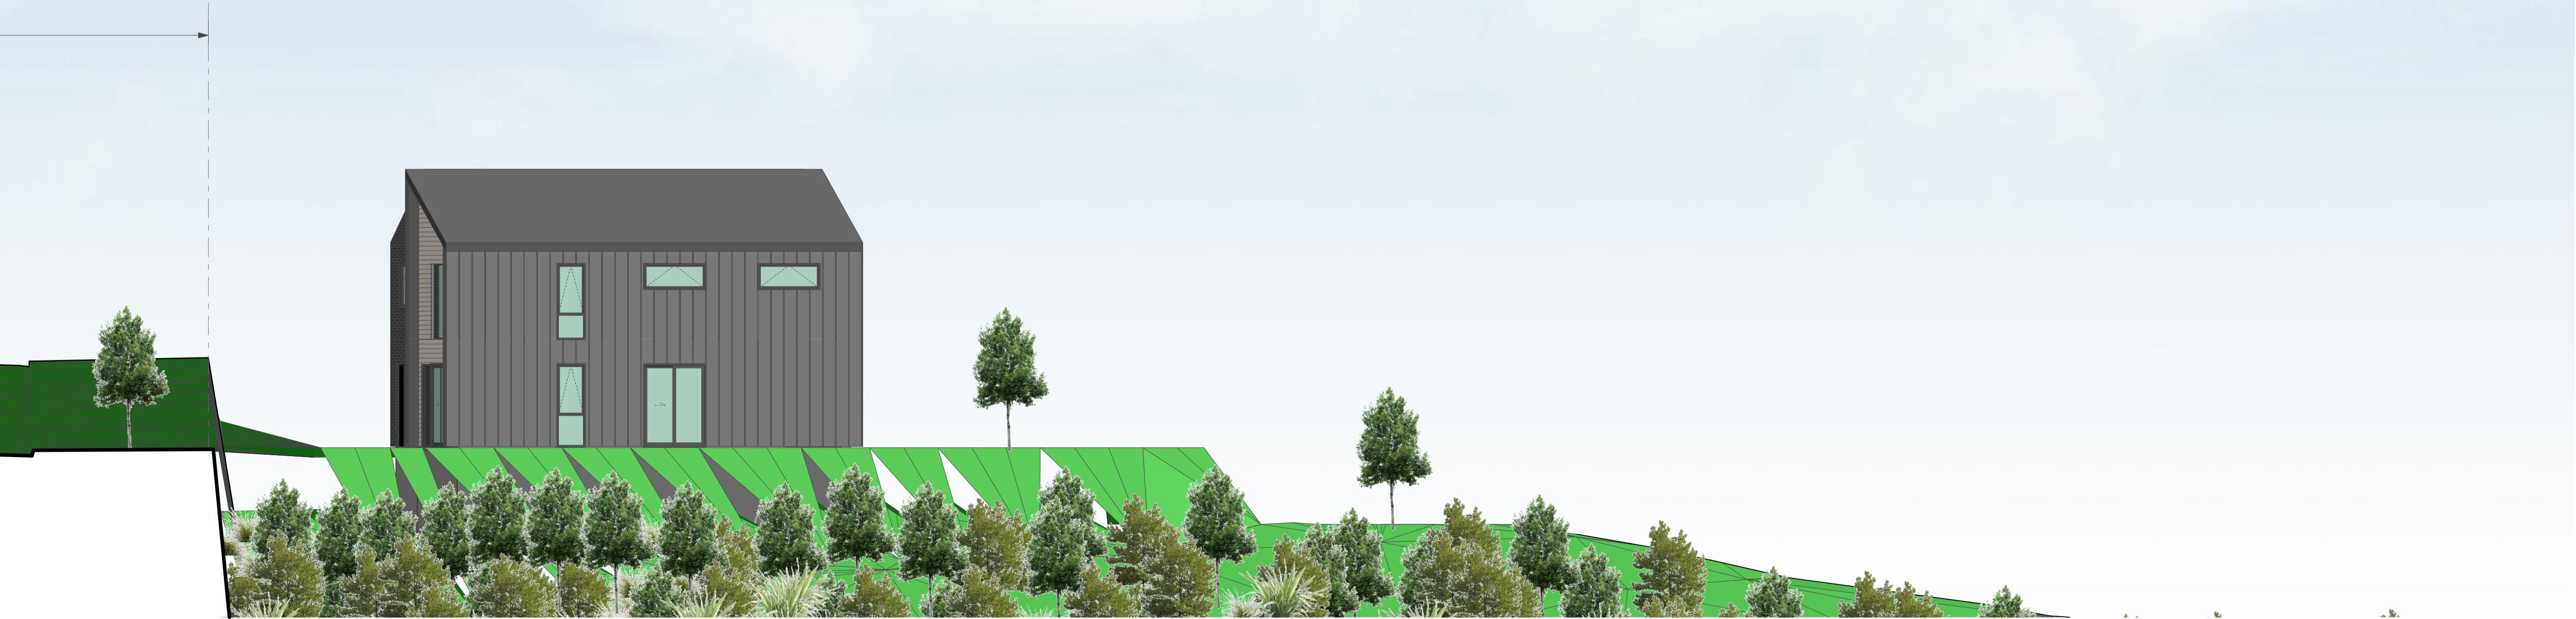

4

ELEVATION - STAGE 1A-4 - STREAM EDGE

1:100

TERRA STUDIO

PROJECT KEY

NOTES

LOT BOUNDARIES AND DIMENSIONS SHOWN ARE APPROXIMATE ONLY - ELEVATION PLANES DO NOT RUN PARALLEL TO ROAD FRONTAGES IN ALL CASES. FOR SPECIFIC INFORMATION, REFER TO THE CIVIL ENGINEER'S SCHEME PLANS.


BOTH PRIVATE AND PUBLIC LANDSCAPE FEATURES SHOWN ARE INDICATIVE ONLY - FOR DETAILED DESIGN REFER TO THE LANDSCAPE ARCHITECT'S DRAWINGS.

3D MODEL TRIANGULATION MAY BE VISIBLE IN SOME AREAS - REFER TO THE CIVIL CONTOUR PLANS FOR CLARITY.

IN THE CASE OF ANY DISCREPANCIES BETWEEN THE ELEVATIONS SHOWN ON THIS SHEET AND THOSE REFERENCED IN THE TYPOLOGY PLAN BOOK, THE LATTER SHALL TAKE PRECEDENCE.

IN THE CASE OF ANY DISCREPANCIES BETWEEN THE LOT NUMBERS SHOWN ON THIS SHEET AND THOSE REFERENCED IN THE CIVIL ENGINEER'S SCHEME PLANS, THE LATTER SHALL TAKE PRECEDENCE.

CLIENT	VINEWAY LIMITED
PROJECT NAME	DELMORE - STAGE 1
DRAWING TITLE	ELEVATIONS - STAGE 1A-4 / STREAM EDGE
SCALE	1:15000
REVISION NO.	B
DRAWING NO.	A-S1-2-33

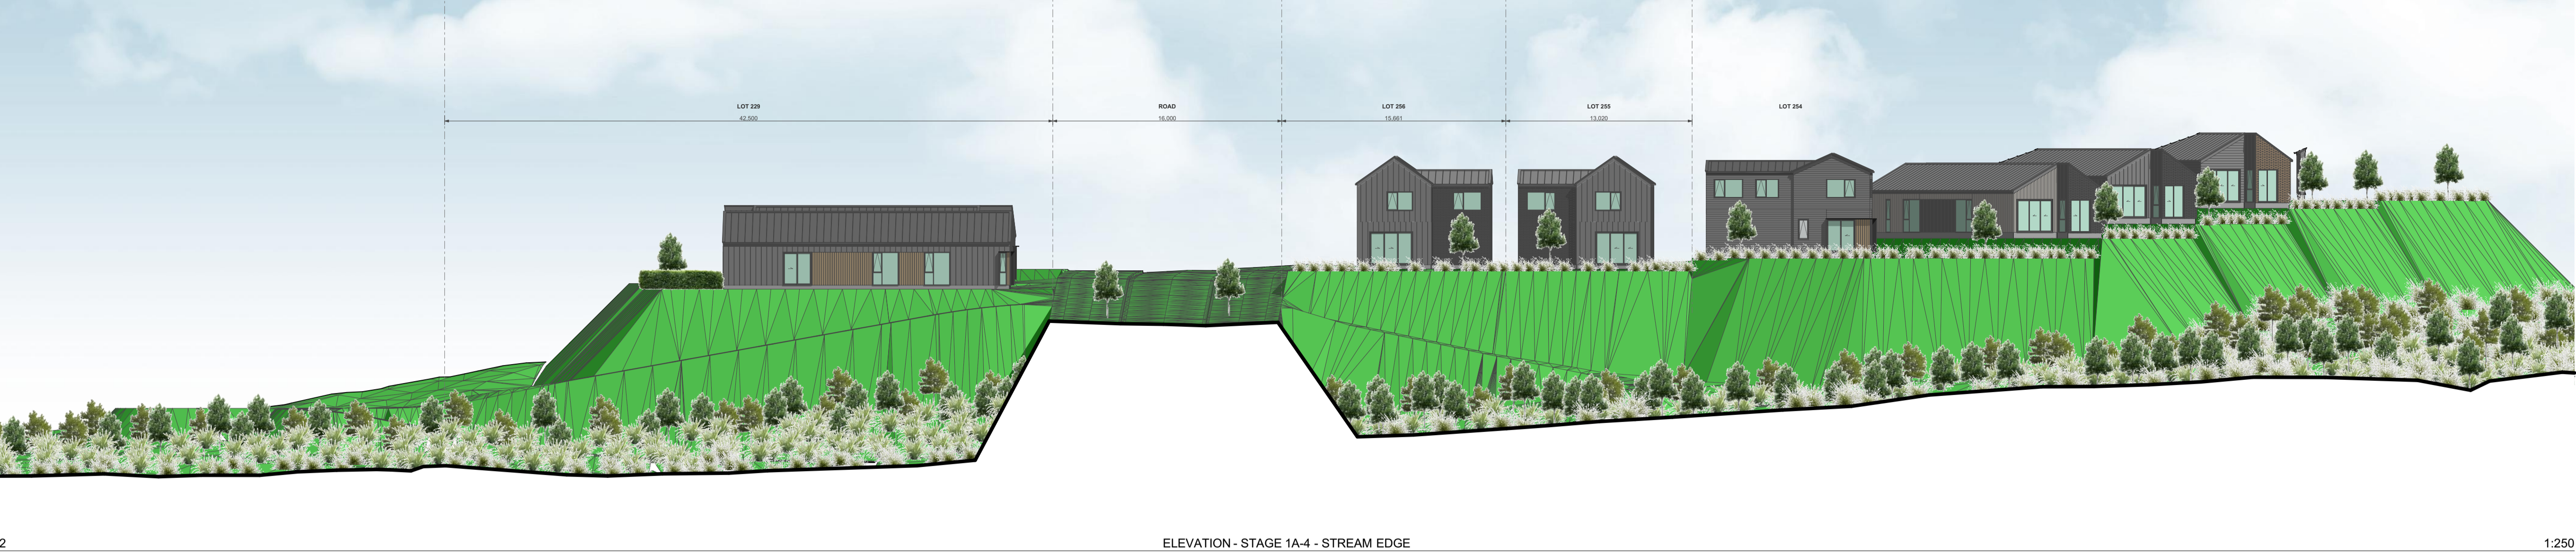

2

ELEVATION - STAGE 1A-4 - STREAM EDGE

1:250



3

ELEVATION - STAGE 1A-4 - STREAM EDGE

1:100



4

ELEVATION - STAGE 1A-4 - STREAM EDGE

1:100

TERRA STUDIO

PROJECT KEY

NOTES

LOT BOUNDARIES AND DIMENSIONS SHOWN ARE APPROXIMATE ONLY - ELEVATION PLANES DO NOT RUN PARALLEL TO ROAD FRONTAGES IN ALL CASES. FOR SPECIFIC INFORMATION, REFER TO THE CIVIL ENGINEER'S SCHEME PLANS.


BOTH PRIVATE AND PUBLIC LANDSCAPE FEATURES SHOWN ARE INDICATIVE ONLY - FOR DETAILED DESIGN REFER TO THE LANDSCAPE ARCHITECT'S DRAWINGS.

3D MODEL TRIANGULATION MAY BE VISIBLE IN SOME AREAS - REFER TO THE CIVIL CONTOUR PLANS FOR CLARITY.

IN THE CASE OF ANY DISCREPANCIES BETWEEN THE ELEVATIONS SHOWN ON THIS SHEET AND THOSE REFERENCED IN THE TYPOLOGY PLAN BOOK, THE LATTER SHALL TAKE PRECEDENCE.

IN THE CASE OF ANY DISCREPANCIES BETWEEN THE LOT NUMBERS SHOWN ON THIS SHEET AND THOSE REFERENCED IN THE CIVIL ENGINEER'S SCHEME PLANS, THE LATTER SHALL TAKE PRECEDENCE.


CLIENT	VINEWAY LIMITED
PROJECT NAME	DELMORE - STAGE 1
DRAWING TITLE	ELEVATIONS - STAGE 1A-4 / STREAM EDGE
SCALE	1:15000
REVISION NO.	B
DRAWING NO.	A-S1-2-34

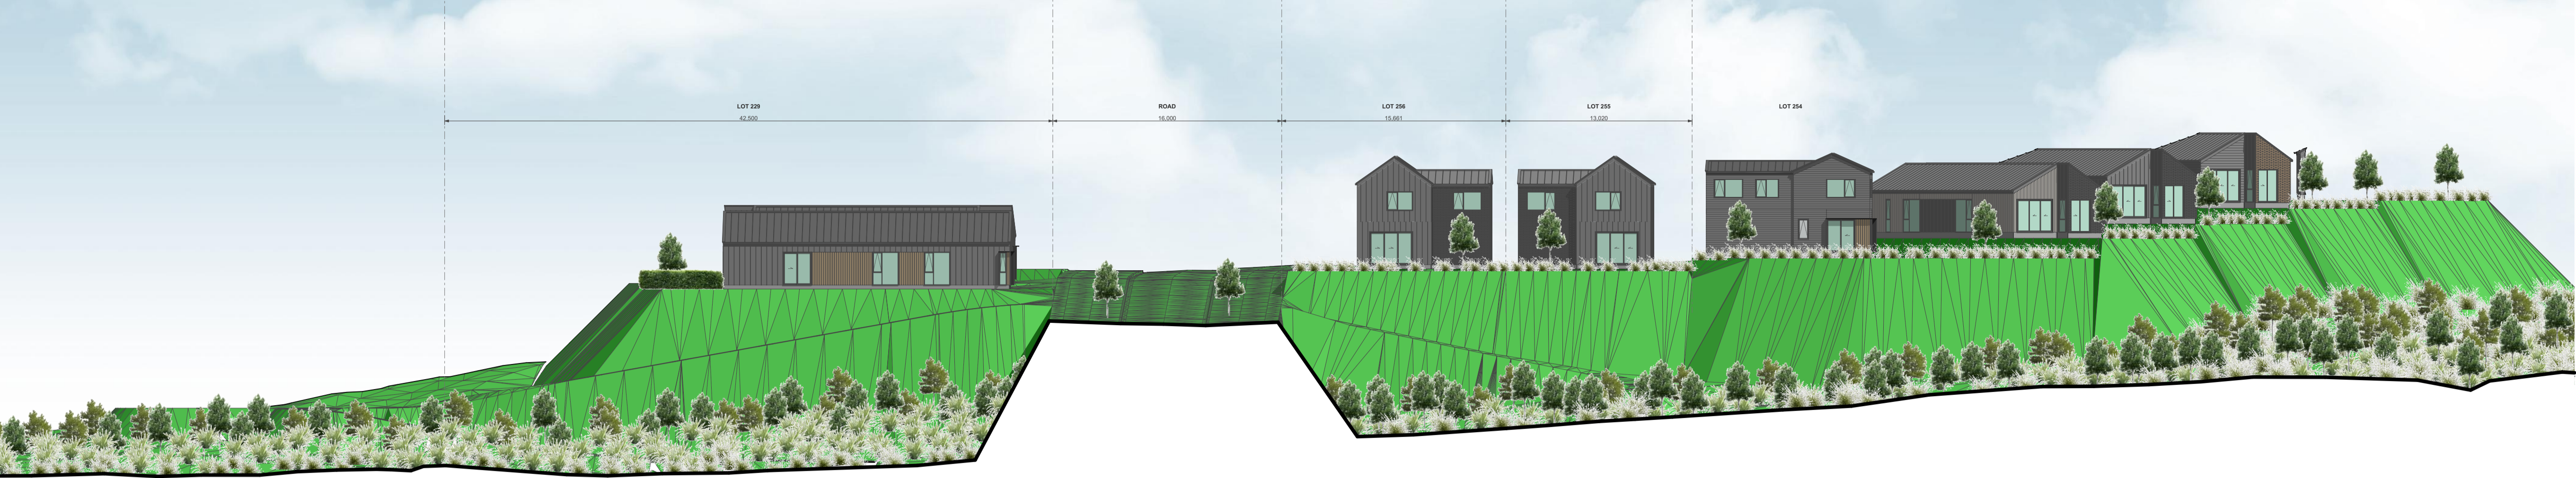

5

ELEVATION - STAGE 1A-4 - STREAM EDGE

1:250

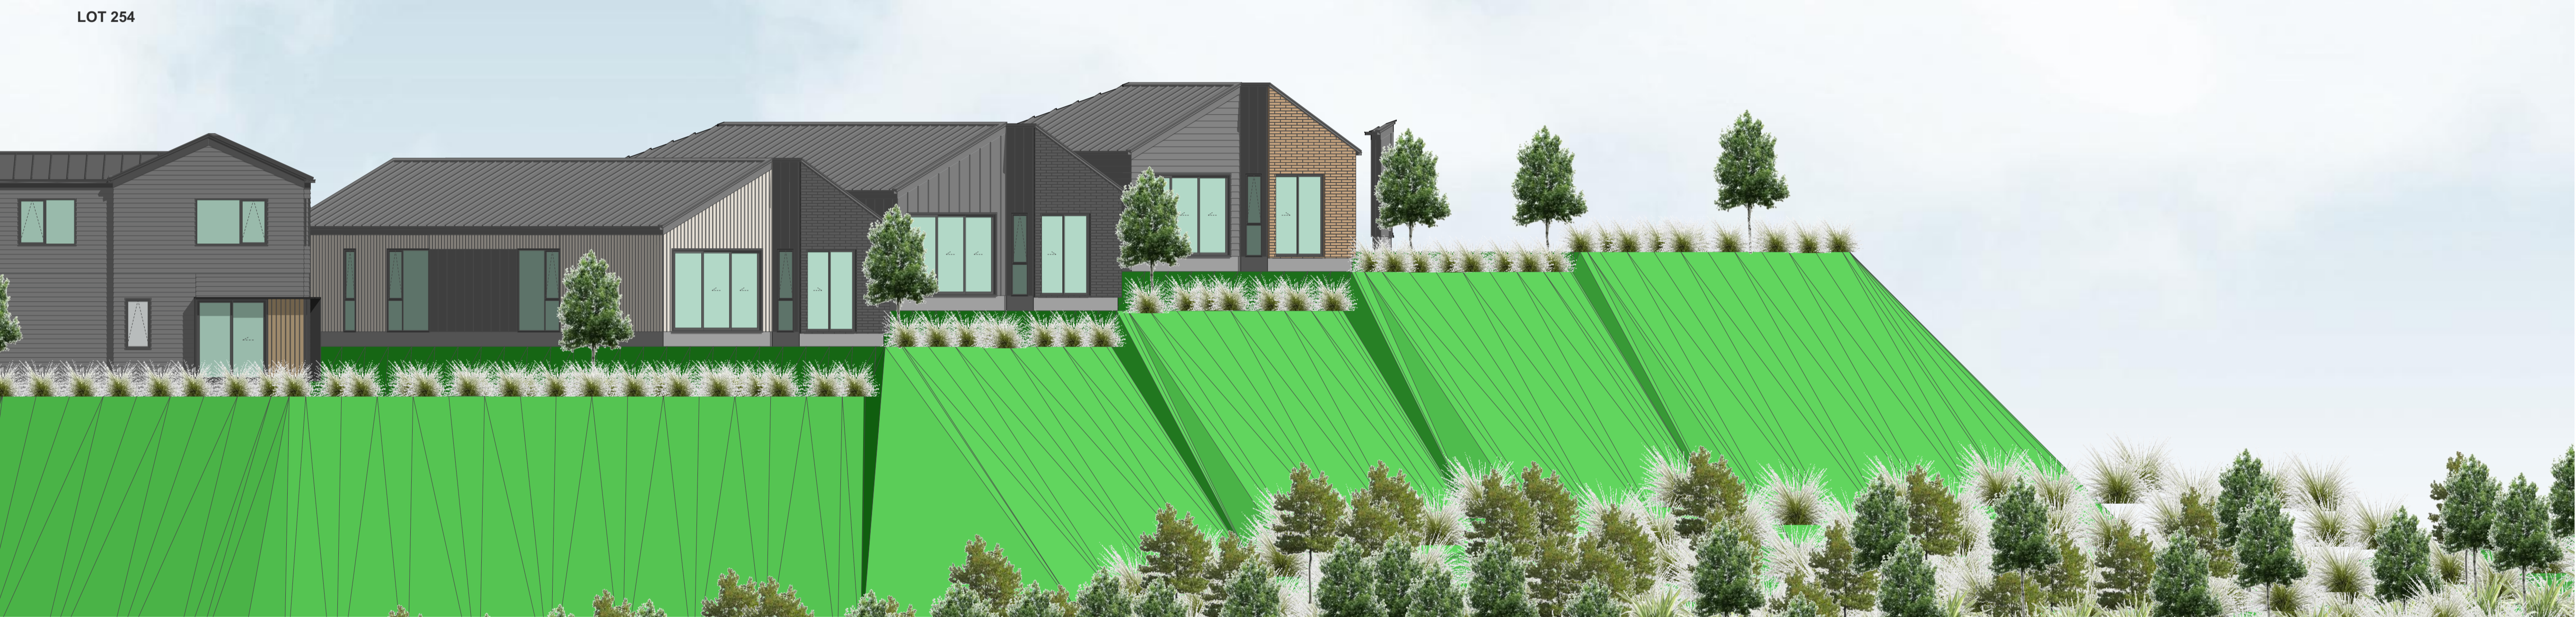

2

ELEVATION - STAGE 1A-4 - STREAM EDGE

1:100



3

ELEVATION - STAGE 1A-4 - STREAM EDGE

1:100

TERRA STUDIO

PROJECT KEY

NOTES

LOT BOUNDARIES AND DIMENSIONS SHOWN ARE APPROXIMATE ONLY - ELEVATION PLANES DO NOT RUN PARALLEL TO ROAD FRONTAGES IN ALL CASES. FOR SPECIFIC INFORMATION, REFER TO THE CIVIL ENGINEER'S SCHEME PLANS.

BOTH PRIVATE AND PUBLIC LANDSCAPE FEATURES SHOWN ARE INDICATIVE ONLY - FOR DETAILED DESIGN REFER TO THE LANDSCAPE ARCHITECT'S DRAWINGS.

3D MODEL TRIANGULATION MAY BE VISIBLE IN SOME AREAS - REFER TO THE CIVIL CONTOUR PLANS FOR CLARITY.

IN THE CASE OF ANY DISCREPANCIES BETWEEN THE ELEVATIONS SHOWN ON THIS SHEET AND THOSE REFERENCED IN THE TYPOLOGY PLAN BOOK, THE LATTER SHALL TAKE PRECEDENCE.

IN THE CASE OF ANY DISCREPANCIES BETWEEN THE LOT NUMBERS SHOWN ON THIS SHEET AND THOSE REFERENCED IN THE CIVIL ENGINEER'S SCHEME PLANS, THE LATTER SHALL TAKE PRECEDENCE.

CLIENT	VINEWAY LIMITED
PROJECT NAME	DELMORE - STAGE 1
DRAWING TITLE	ELEVATIONS - STAGE 1A-4 / STREAM EDGE
SCALE	1:15000
REVISION NO.	B
DRAWING NO.	A-S1-2-35