

**TERRA STUDIO**

PROJECT KEY

SECTION KEY

- PROPOSED PARK BOUNDARY
- PEDESTRIAN CONNECTION
- 30x30 3% MAX GRADIENT KICK BALL AREA
- 5% MAX GRADIENT
- 3% MAX ADDITIONAL TO THE KICK BALL AREA
- 1:3 MAX PLANTED BATTER SLOPE

NOTES:


THIS PLAN SHOULD BE VIEWED IN CONJUNCTION WITH THE TERRA STUDIO RESPONSE TO AUCKLAND COUNCIL PARKS INFORMATION REQUESTS.

CLIENT	VINEWAY LIMITED
PROJECT NAME	DELMORE - STAGE 1
DRAWING TITLE	RFI - STAGE 1 PARK
SCALE	1:200
REVISION NO.	B

DRAWING NO.

**A-RFI-1-01**



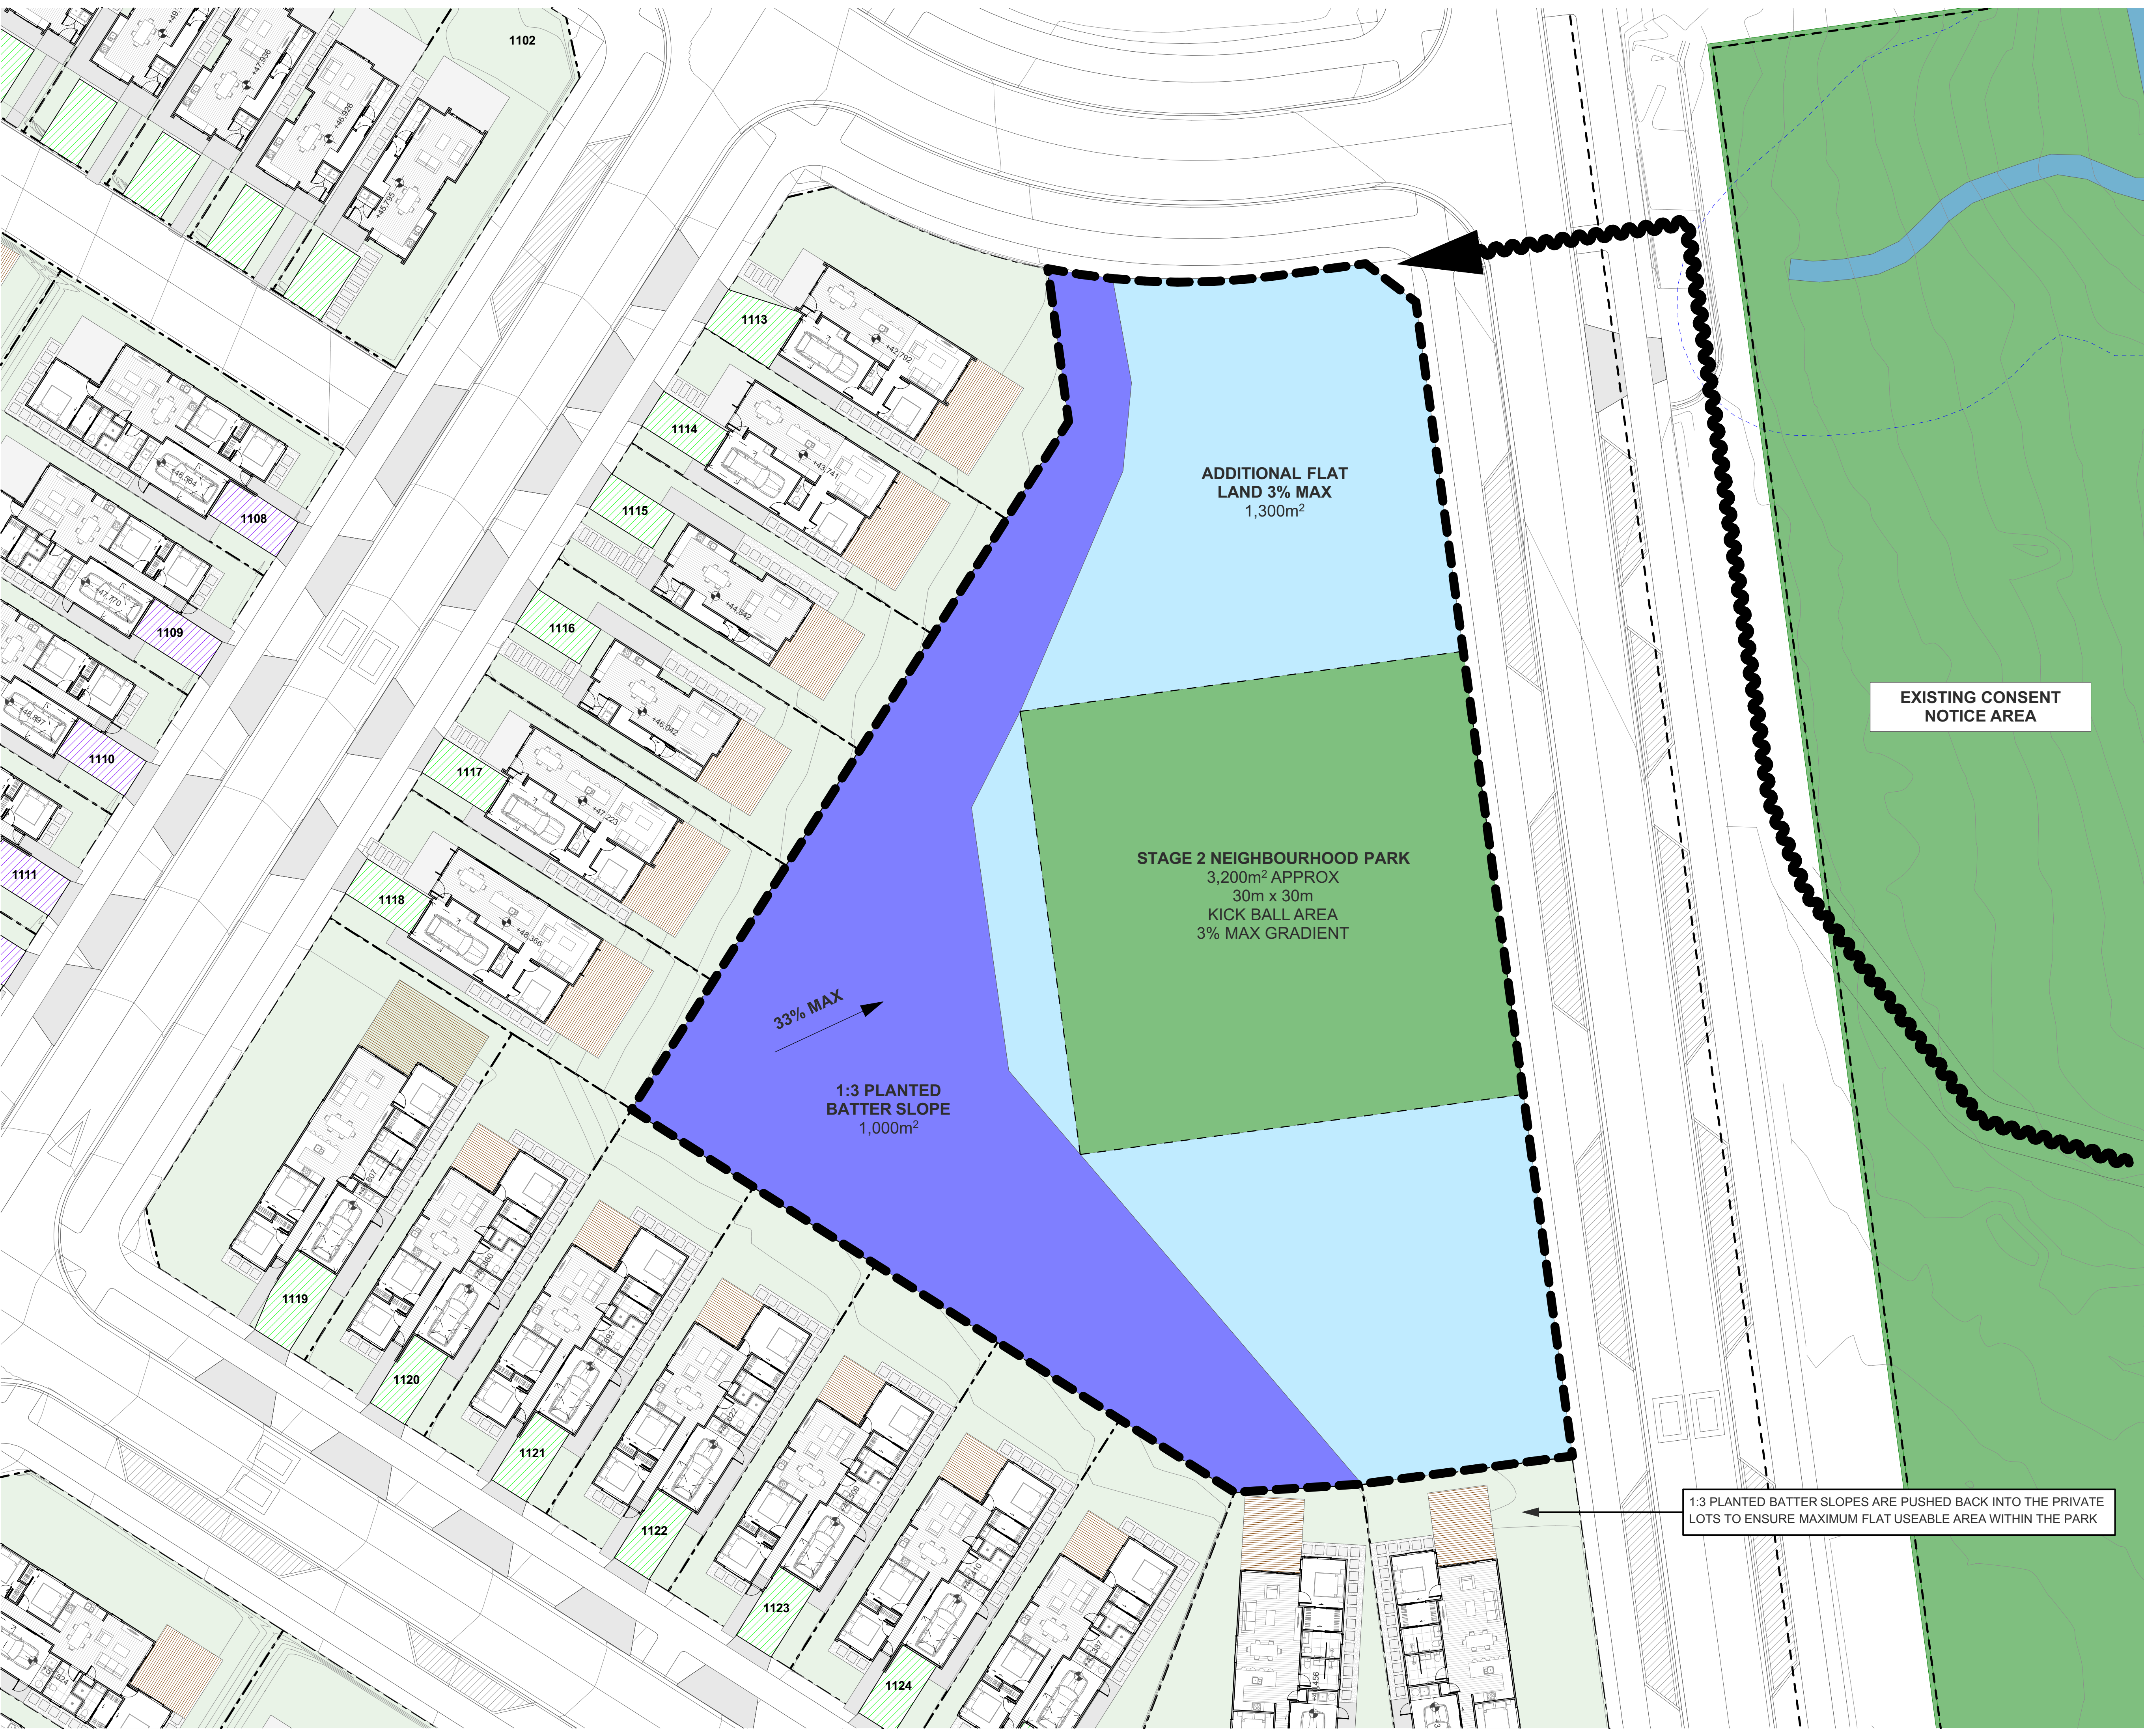

TERRA STUDIO

PROJECT KEY

SECTION KEY

PROPOSED PARK BOUNDARY

PEDESTRIAN CONNECTION

30x30 3% MAX GRADIENT KICK BALL AREA

5% MAX GRADIENT

3% MAX ADDITIONAL TO THE KICK BALL AREA

1:3 MAX PLANTED BATTER SLOPE

NOTES:

THIS PLAN SHOULD BE VIEWED IN CONJUNCTION WITH THE TERRA STUDIO RESPONSE TO AUCKLAND COUNCIL PARKS INFORMATION REQUESTS.

CLIENT

VINEWAY LIMITED

PROJECT NAME

DELMORE - STAGE 1

DRAWING TITLE

RFI - STAGE 2 PARK

SCALE

1:200

REVISION NO.

B

DRAWING NO.

A-RFI-1-02