


LEGEND

- PROPOSED DESIGNATION
- OUTSTANDING NATURAL LANDSCAPES (RPS)
- OUTSTANDING NATURAL FEATURES (RPS)
- HIGH NATURAL CHARACTER (RPS)
- OUTSTANDING NATURAL CHARACTER (RPS)
- GAS TRANSMISSION NETWORK
- TRANSMISSION LINE TOWER
- 110KV OVERHEAD TRANSMISSION LINE
- 220KV OVERHEAD TRANSMISSION LINE
- INDICATIVE ALIGNMENT
- INDICATIVE CUT
- INDICATIVE FILL
- EXISTING STREAMS
- VEGETATION - VINYARDS (LCDB V6)
- VEGETATION - SCRUB (LCDB V6)
- VEGETATION - ORCHARDS (LCDB V6)
- VEGETATION - NATIVE (LCDB V6)
- VEGETATION - MANGROVE (LCDB V6)
- VEGETATION - EXOTIC (LCDB V6)

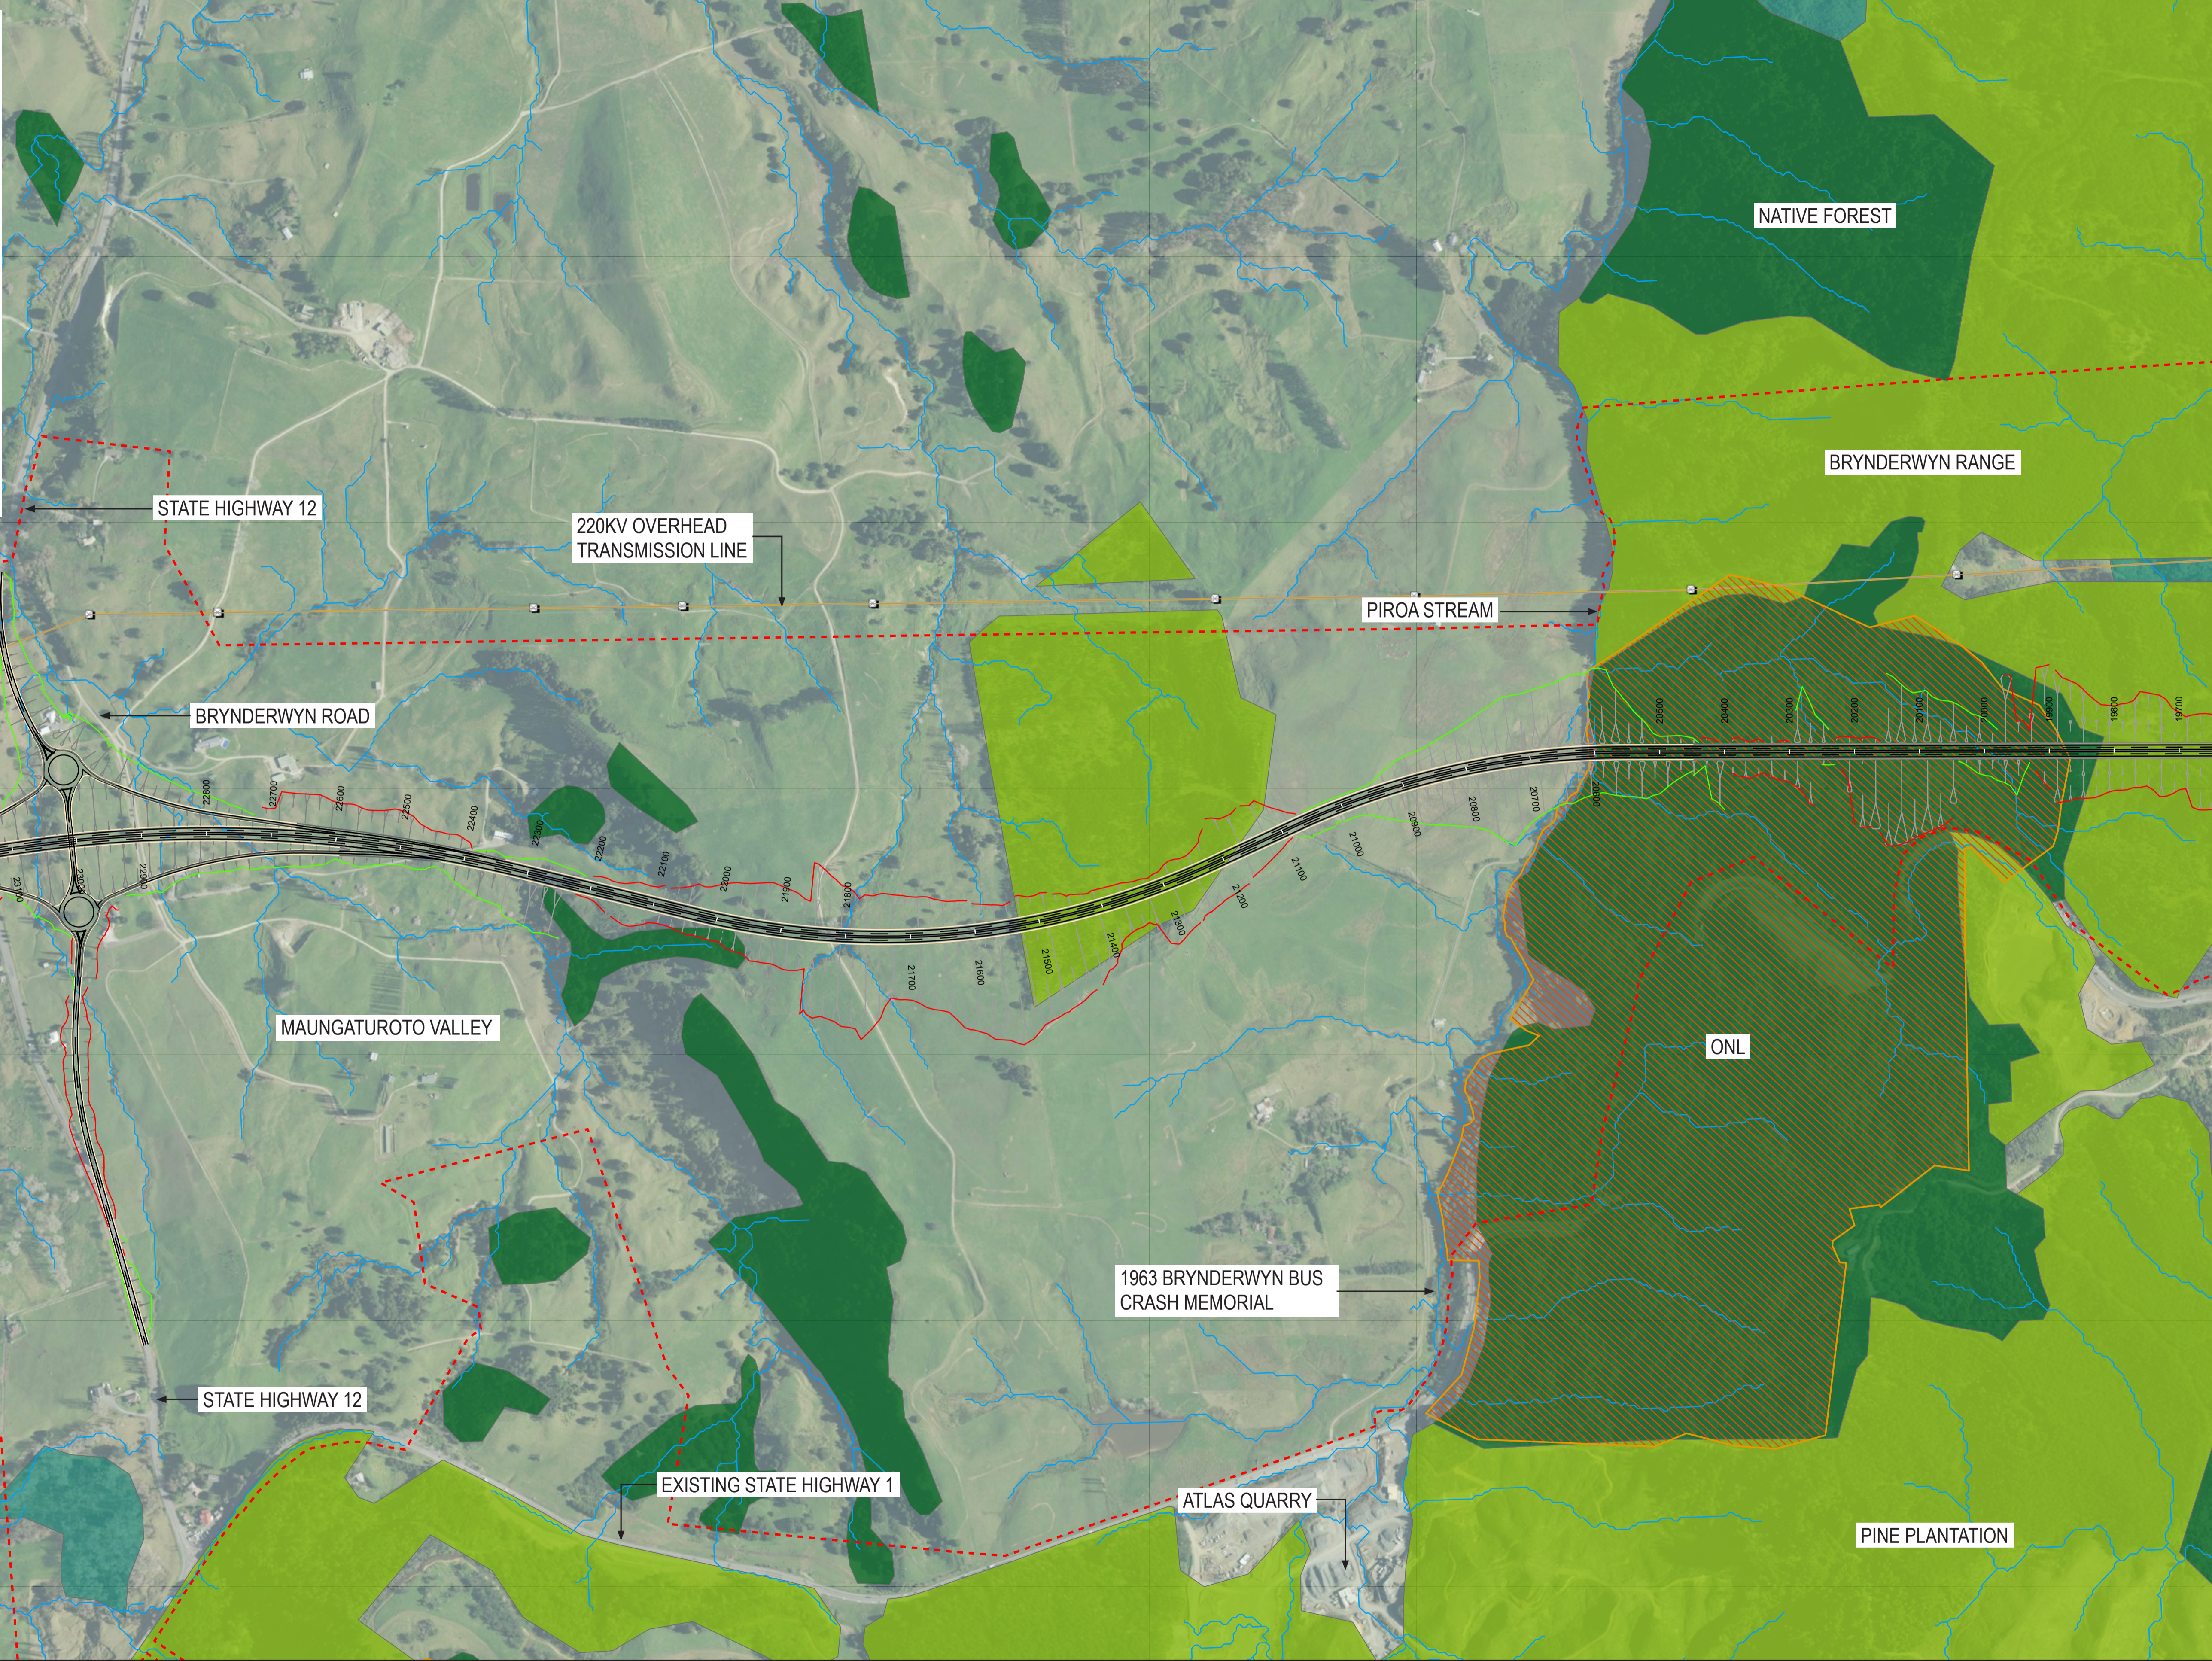

Original size mm
300
200
150
100
50
30
10
0

Plot Date: 3/30/2026 12:34 pm | Plotted By: Alan England | Original File: I:\JOBS\5000 - 5999\5100 - 5199\5116 NZTA NORTLAND CORRIDOR (CONSENT)\B FILE - DRAWINGS\B1 - WORKING DRAWINGS\DOT PLANS\TITLE BLOCK B.DWG | Tab: [6]

PROJECT

Northland Corridor | Roads of National Significance

COORDINATE SYSTEM: NZTM 2000, VERTICAL DATUM: NZVD2016

ORIGINAL IN COLOUR DETAIL MAY BE LOST IF COPIED

REV	DATE	REVISION DETAILS	APPROVED
A	23.01.26	WIP - DRAFT	M.J.
B	18.03.26	FOR CONSENT	M.J.
C	30.03.26	FOR CONSENT	M.J.

DRWN	DATE
A.ENGLAND	30.03.26
M.JONES	30.03.26
G.LISTER	30.03.26

STATUS	APPROVED	APPROVED BY	DATE
FOR CONSENT	M.JONES	G.LISTER	30.03.26

TITLE
BRYNDERWYN HILLS SECTION LANDSCAPE CHARACTER AND VALUES PLANS SOUTHERN APPROACHES TO BRYNDERWYN HILLS FIGURE A6

PROJECT INFORMATION			
NORTHLAND CORRIDOR			
DOCUMENT CODE 10722-PTA-2BO-PE-RPT-0014			
SCALE 1:5,000	SIZE A1	REFERENCE No. IGL-5116-01	REV C