


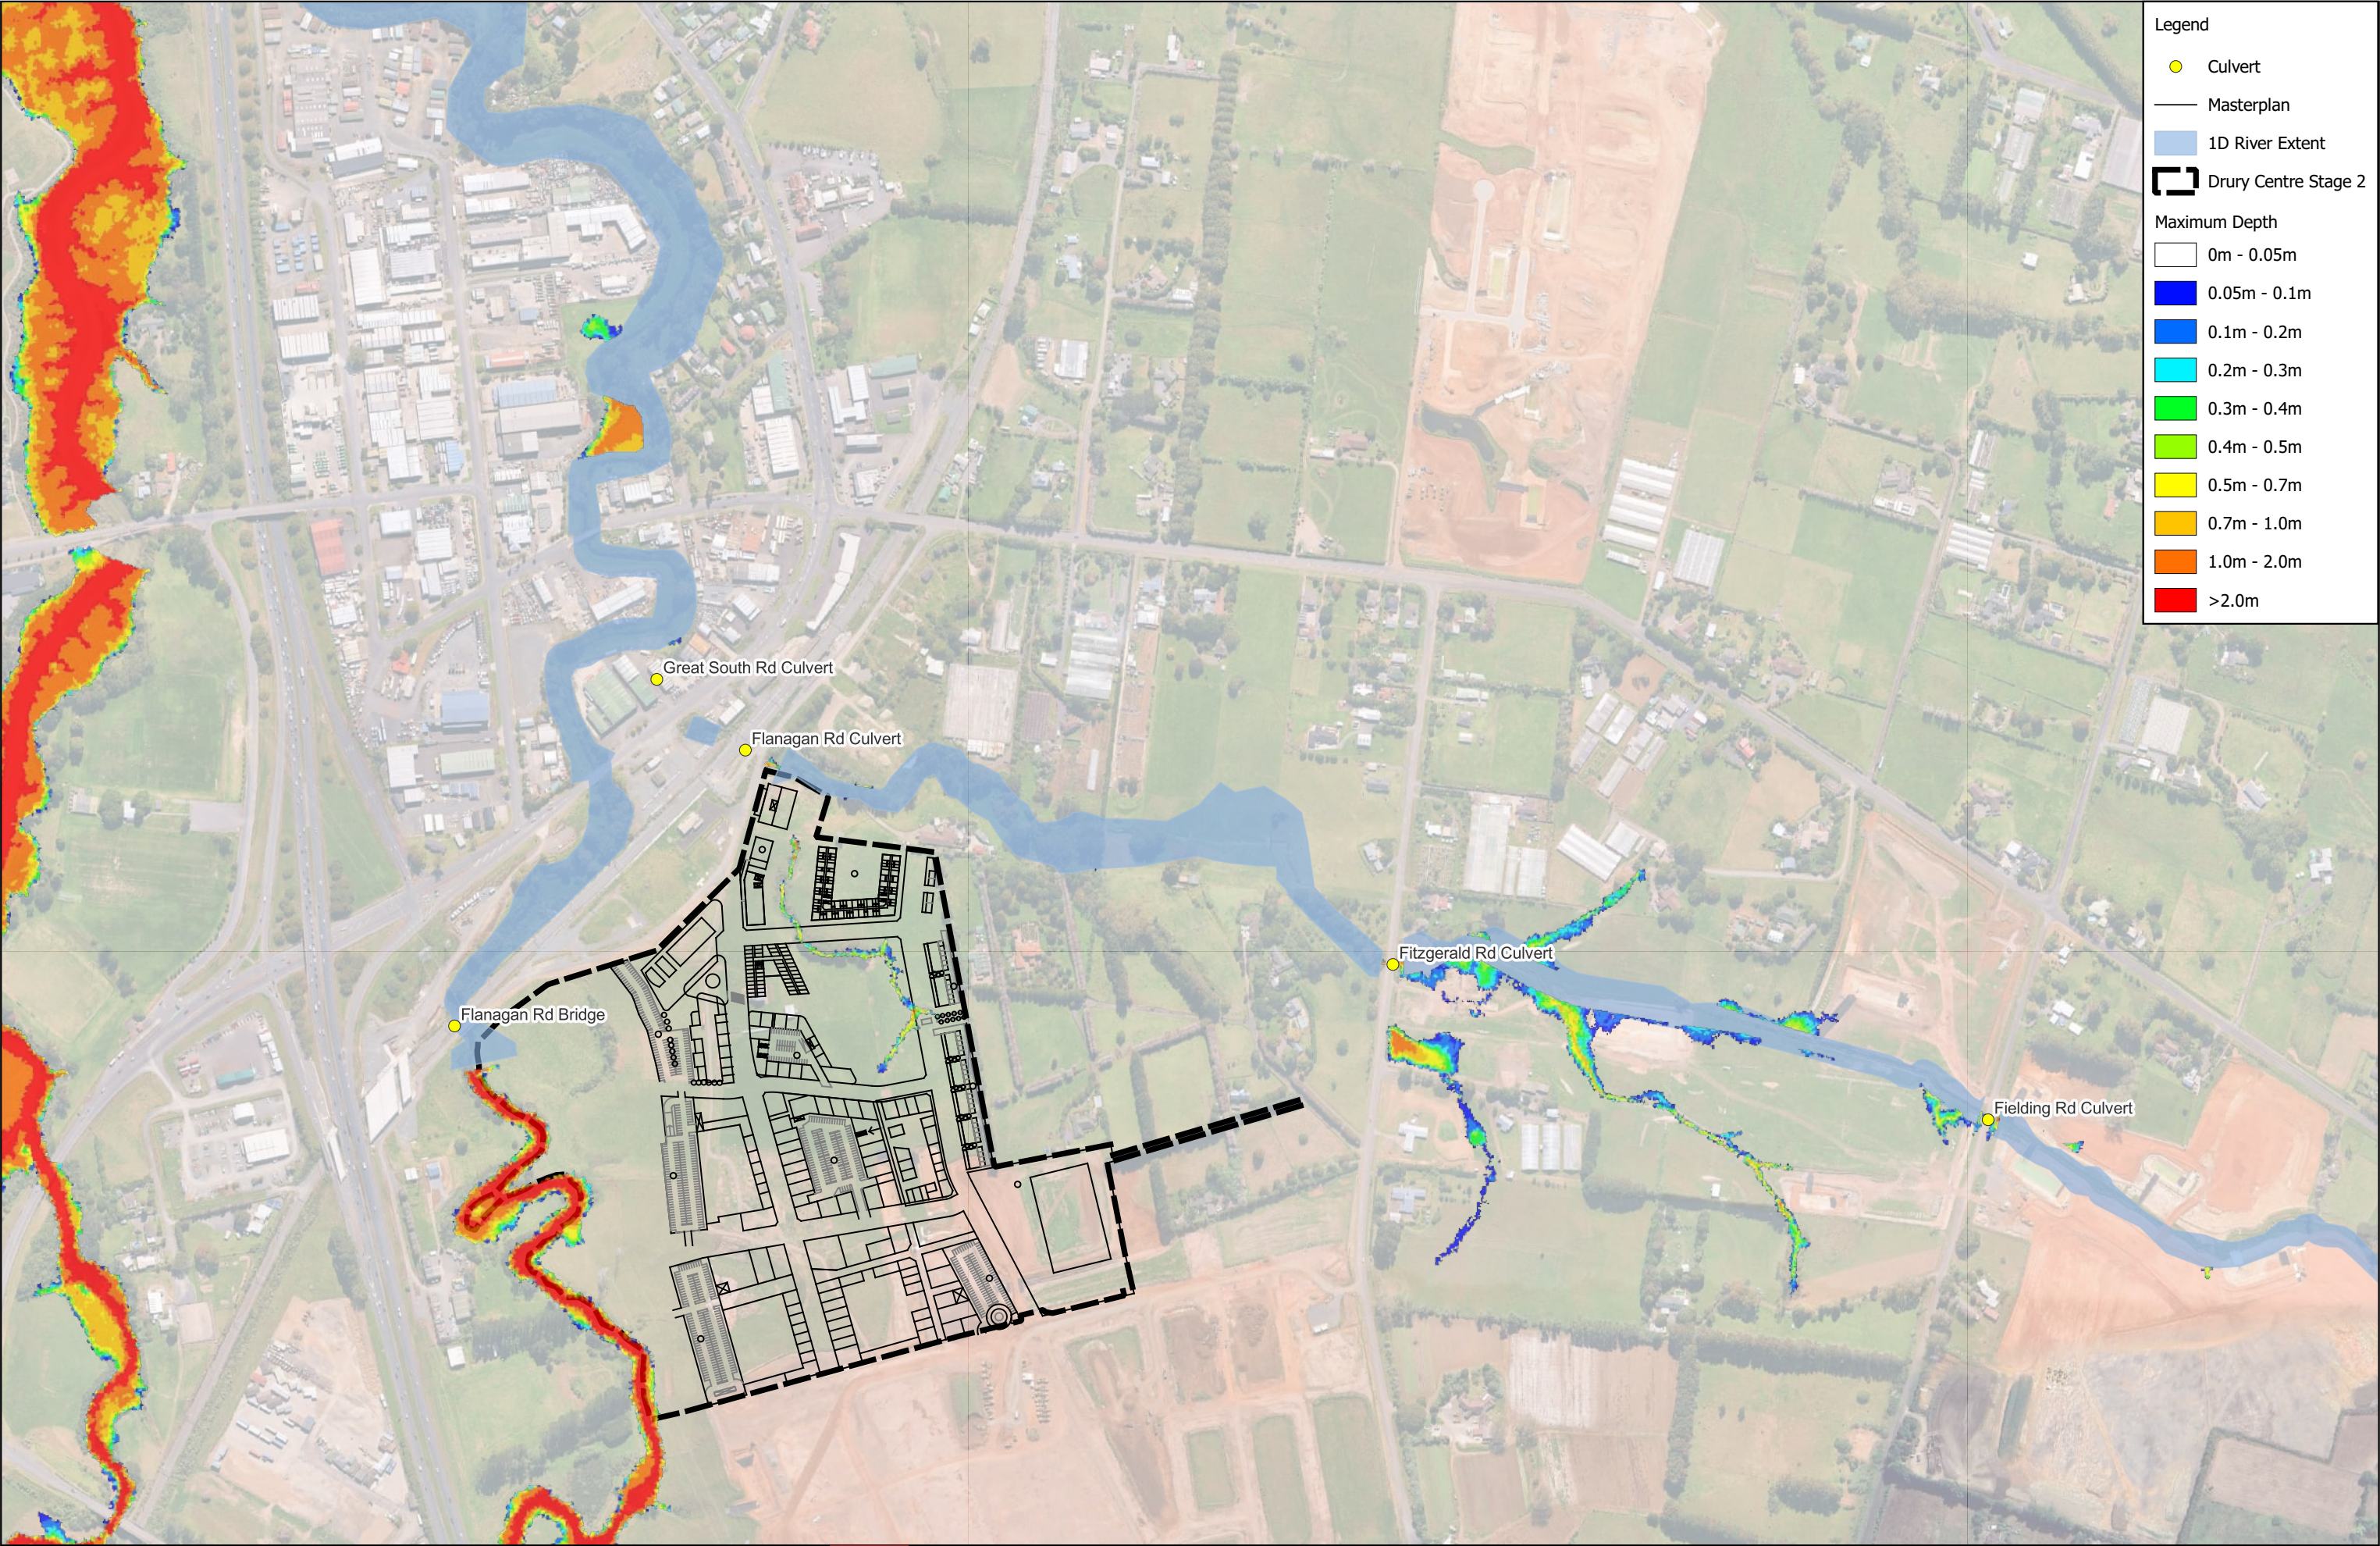

Legend

Culvert

Masterplan

1D River Extent

Drury Centre Stage 2

Maximum Depth

0m - 0.05m

0.05m - 0.1m

0.1m - 0.2m

0.2m - 0.3m

0.3m - 0.4m

0.4m - 0.5m

0.5m - 0.7m

0.7m - 1.0m

1.0m - 2.0m

>2.0m


REVISION DETAILS		INT	DATE	SURVEYED	-	8 NUGENT STREET, GRAFTON, AUCKLAND 1023
1.0	For Information	-	18/07/2025	DESIGNED	-	
-	-	-	-	DRAWN	JO	
-	-	-	-	CHECKED	RN	
-	-	-	-	APPROVED	-	



P24-447 - Drury Centre - Stage 2 Fast Track
Maximum Depth
Pre Development 2yr No CC



STATUS	ISSUED FOR INFORMATION	REV
SCALE	NTS	1.0
COUNCIL	AUCKLAND COUNCIL	
SHEET	P24-447-SKT-1001	

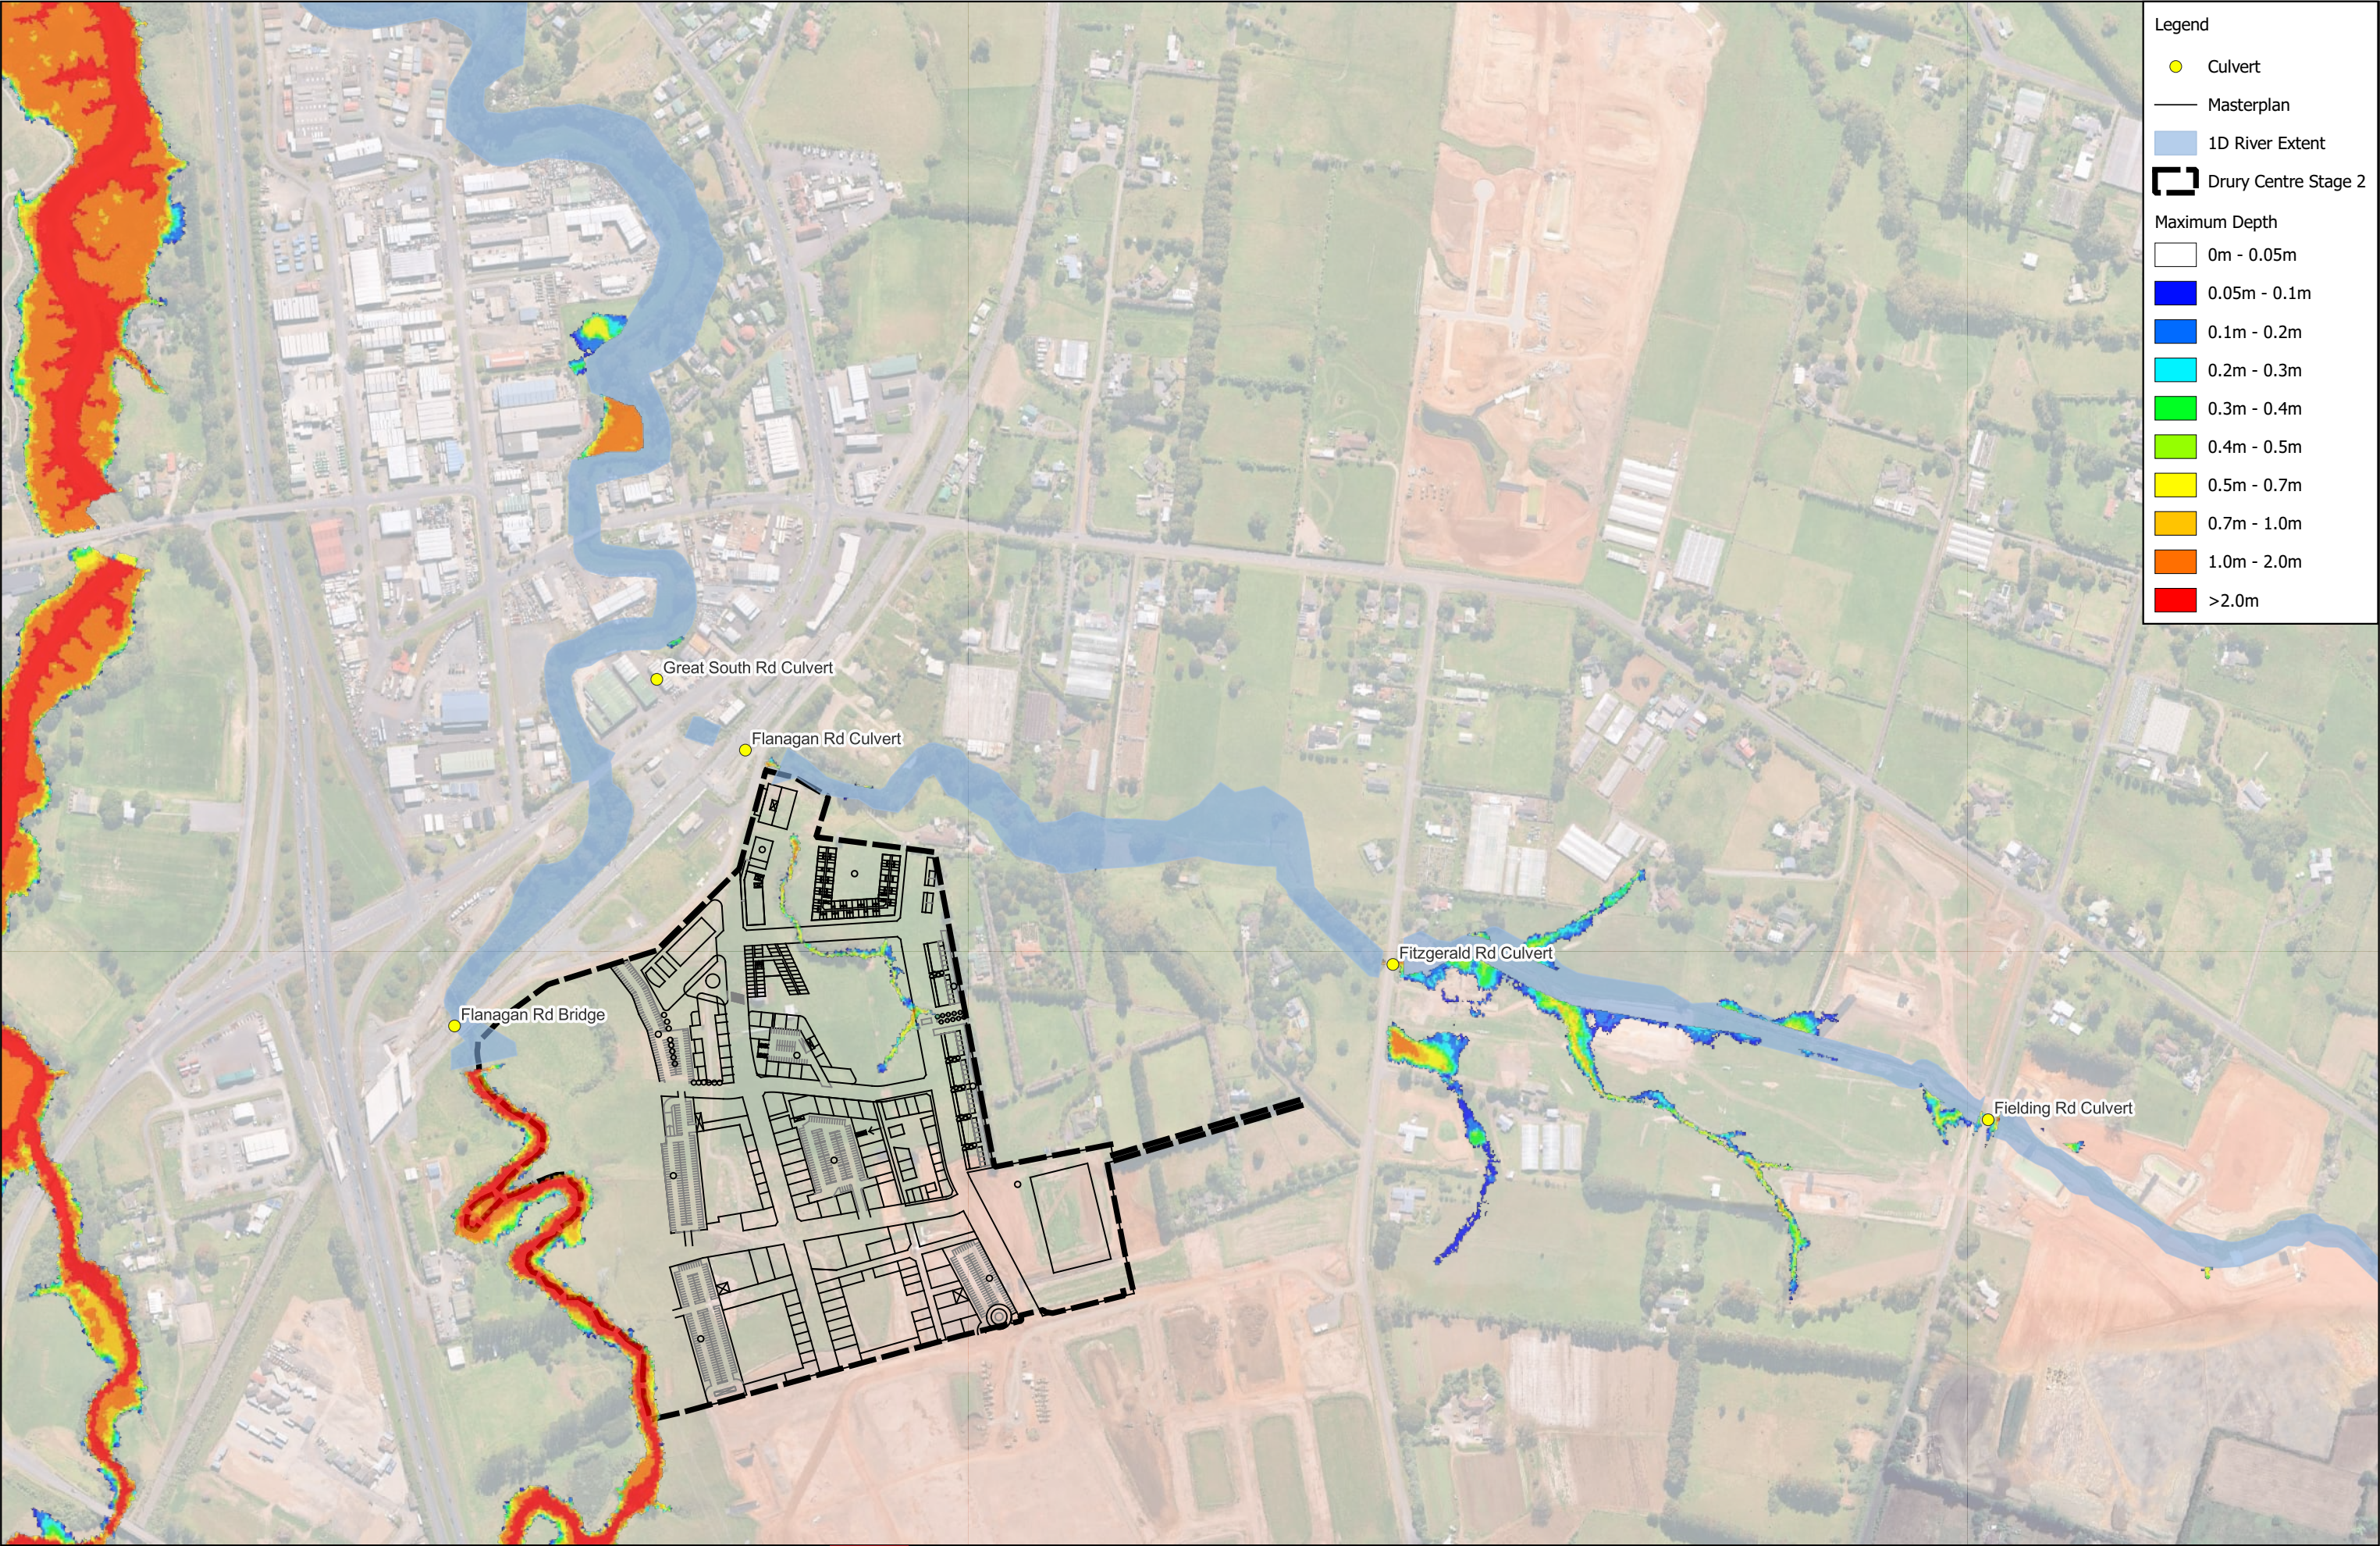

Legend

Culvert

 Masterplan

Maximum Depth


REVISION DETAILS		INT	DATE	SURVEYED	-	8 NUGENT STREET, GRAFTON, AUCKLAND 1023
1.0	For Information	-	18/07/2025	DESIGNED	-	
-	-	-	-	DRAWN	JO	
-	-	-	-	CHECKED	RN	
-	-	-	-	APPROVED	-	



P24-447 - Drury Centre - Stage 2 Fast Track
Maximum Depth
Pre Development 2yr CC (2.1°)



STATUS	ISSUED FOR INFORMATION	REV
SCALE	NTS	1.0
COUNCIL	AUCKLAND COUNCIL	
SHEET	P24-447-SKT-1002	

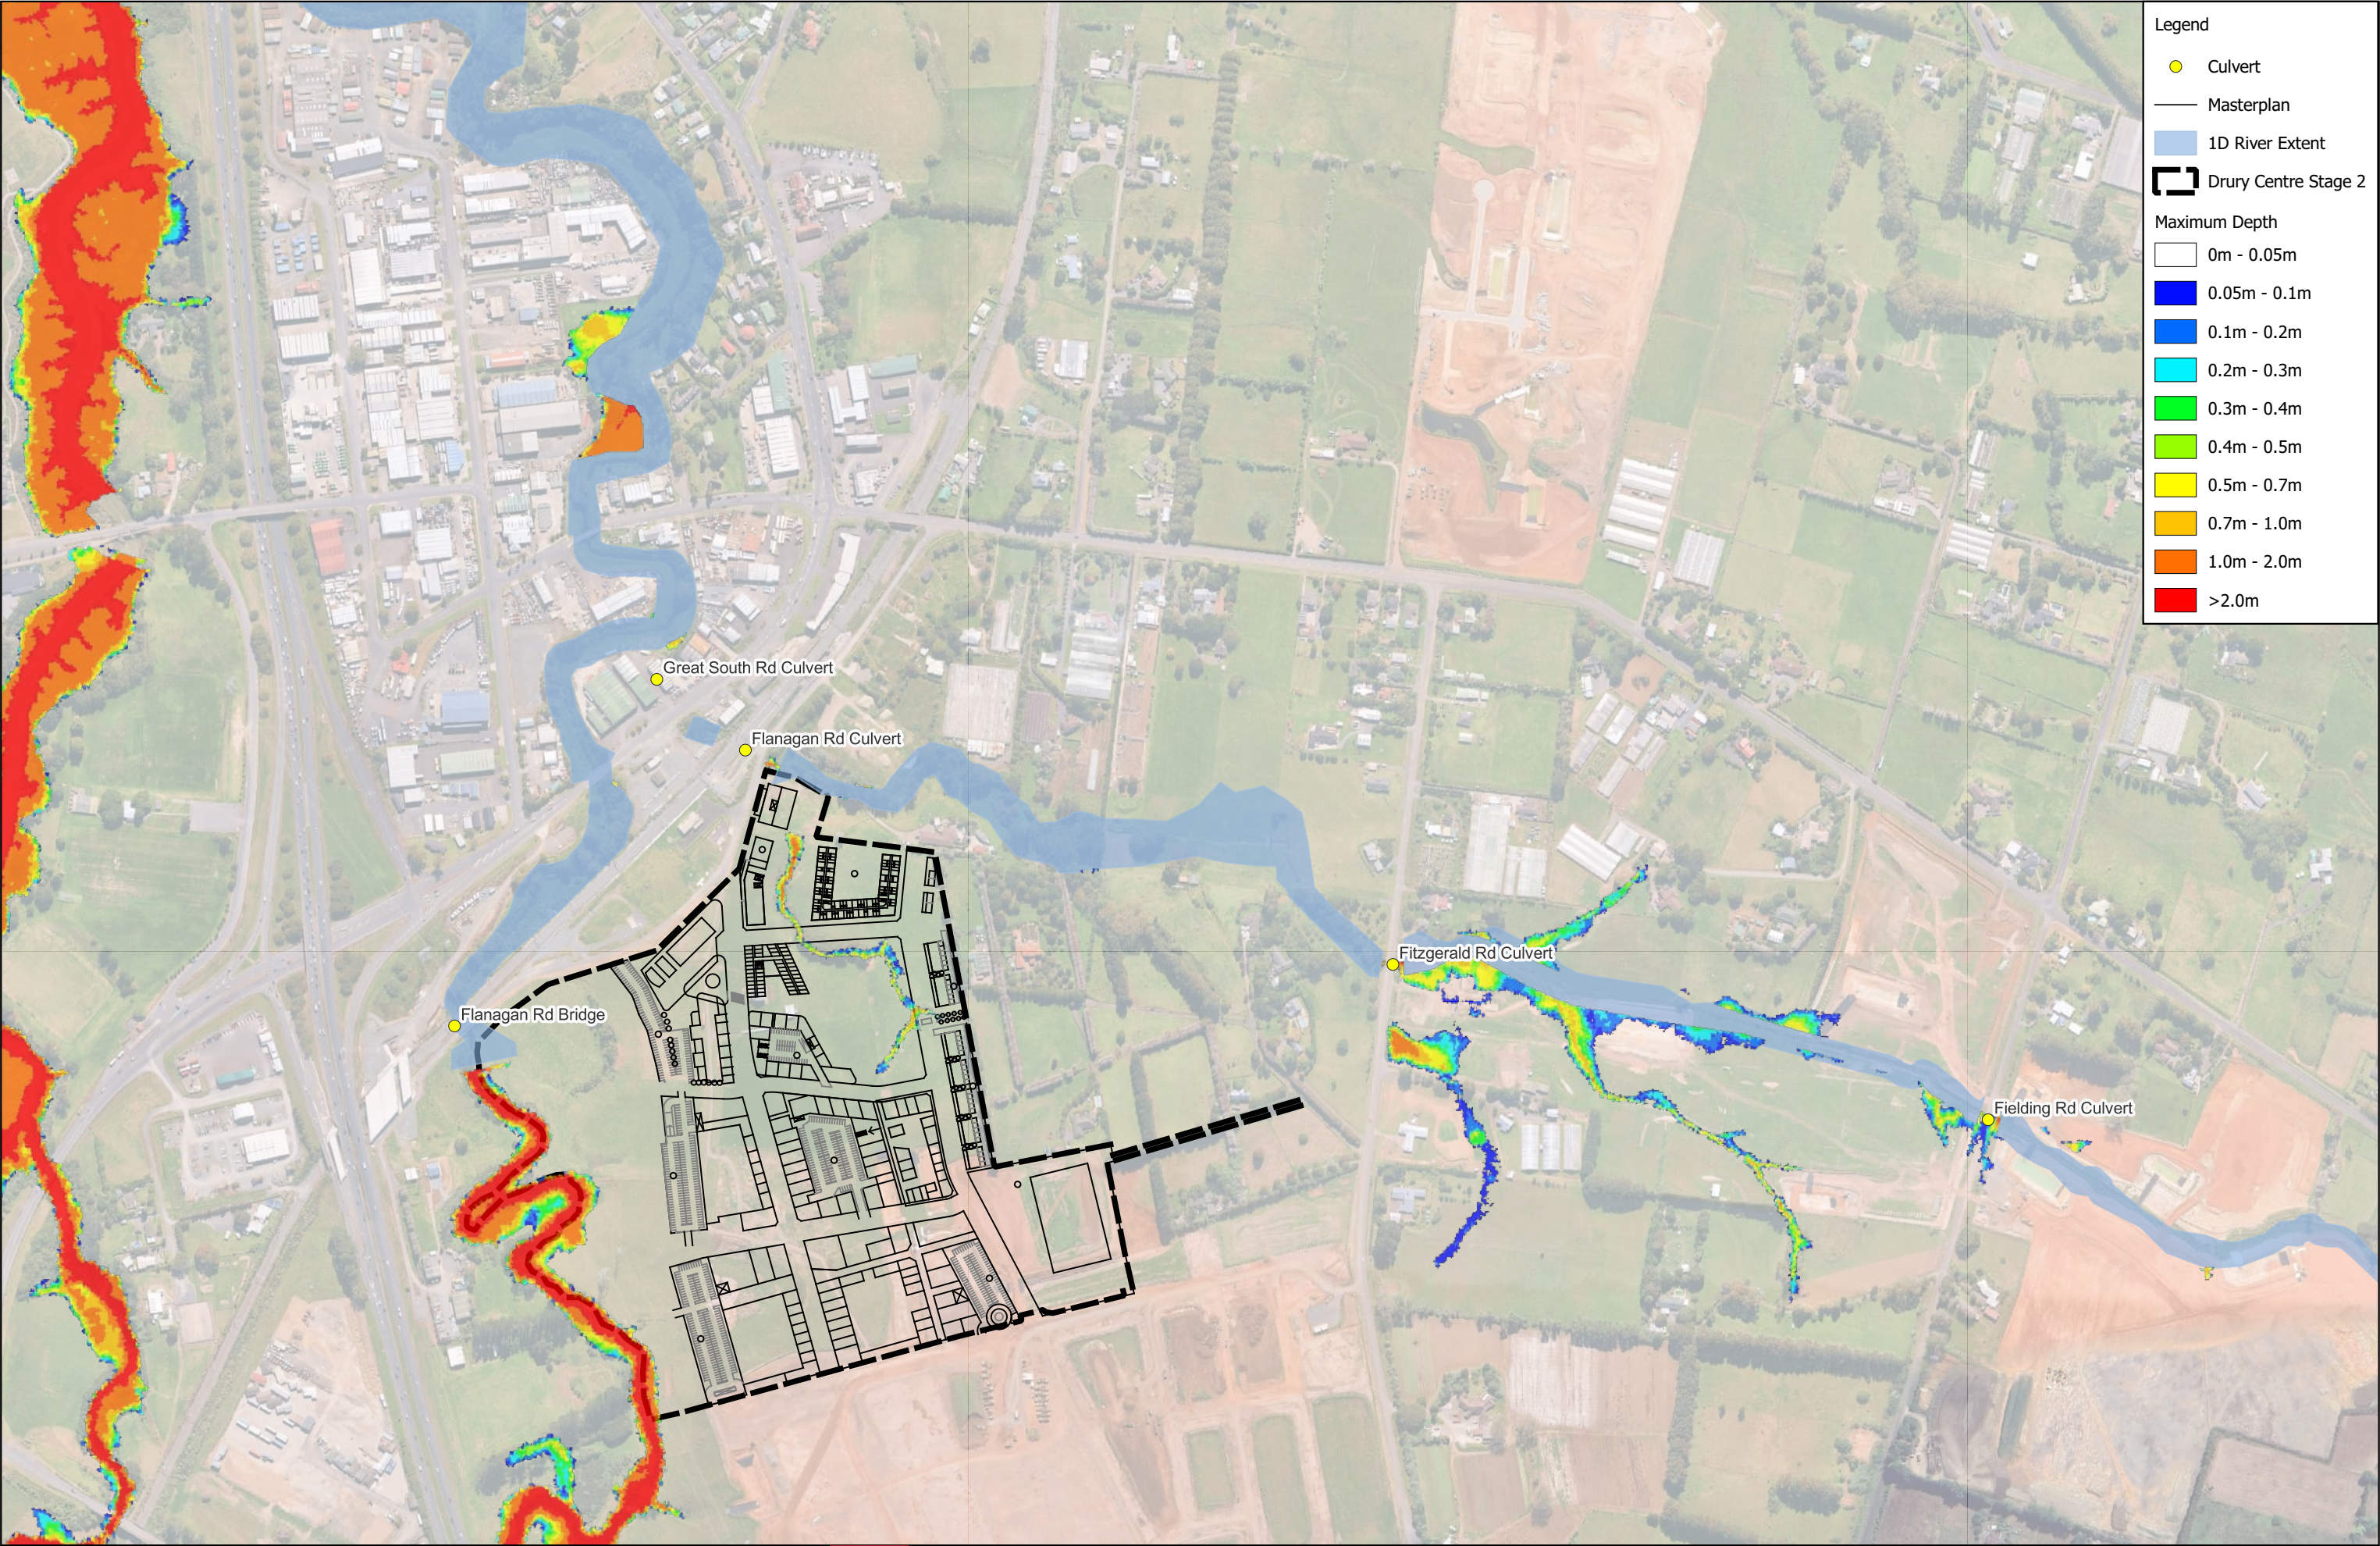

Legend

Culvert

Masterplan

1D River Extent

Drury Centre Stage 2

Maximum Depth

0m - 0.05m

0.05m - 0.1m

0.1m - 0.2m

0.2m - 0.3m

0.3m - 0.4m

0.4m - 0.5m

0.5m - 0.7m

0.7m - 1.0m

1.0m - 2.0m

>2.0m


REVISION DETAILS		INT	DATE	SURVEYED	-	8 NUGENT STREET, GRAFTON, AUCKLAND 1023
1.0	For Information	-	18/07/2025	DESIGNED	-	
-	-	-	-	DRAWN	JO	
-	-	-	-	CHECKED	RN	
-	-	-	-	APPROVED	-	



P24-447 - Drury Centre - Stage 2 Fast Track
Maximum Depth
Pre Development 2yr CC (3.8°)



STATUS	ISSUED FOR INFORMATION	REV
SCALE	NTS	1.0
COUNCIL	AUCKLAND COUNCIL	
SHEET	P24-447-SKT-1003	

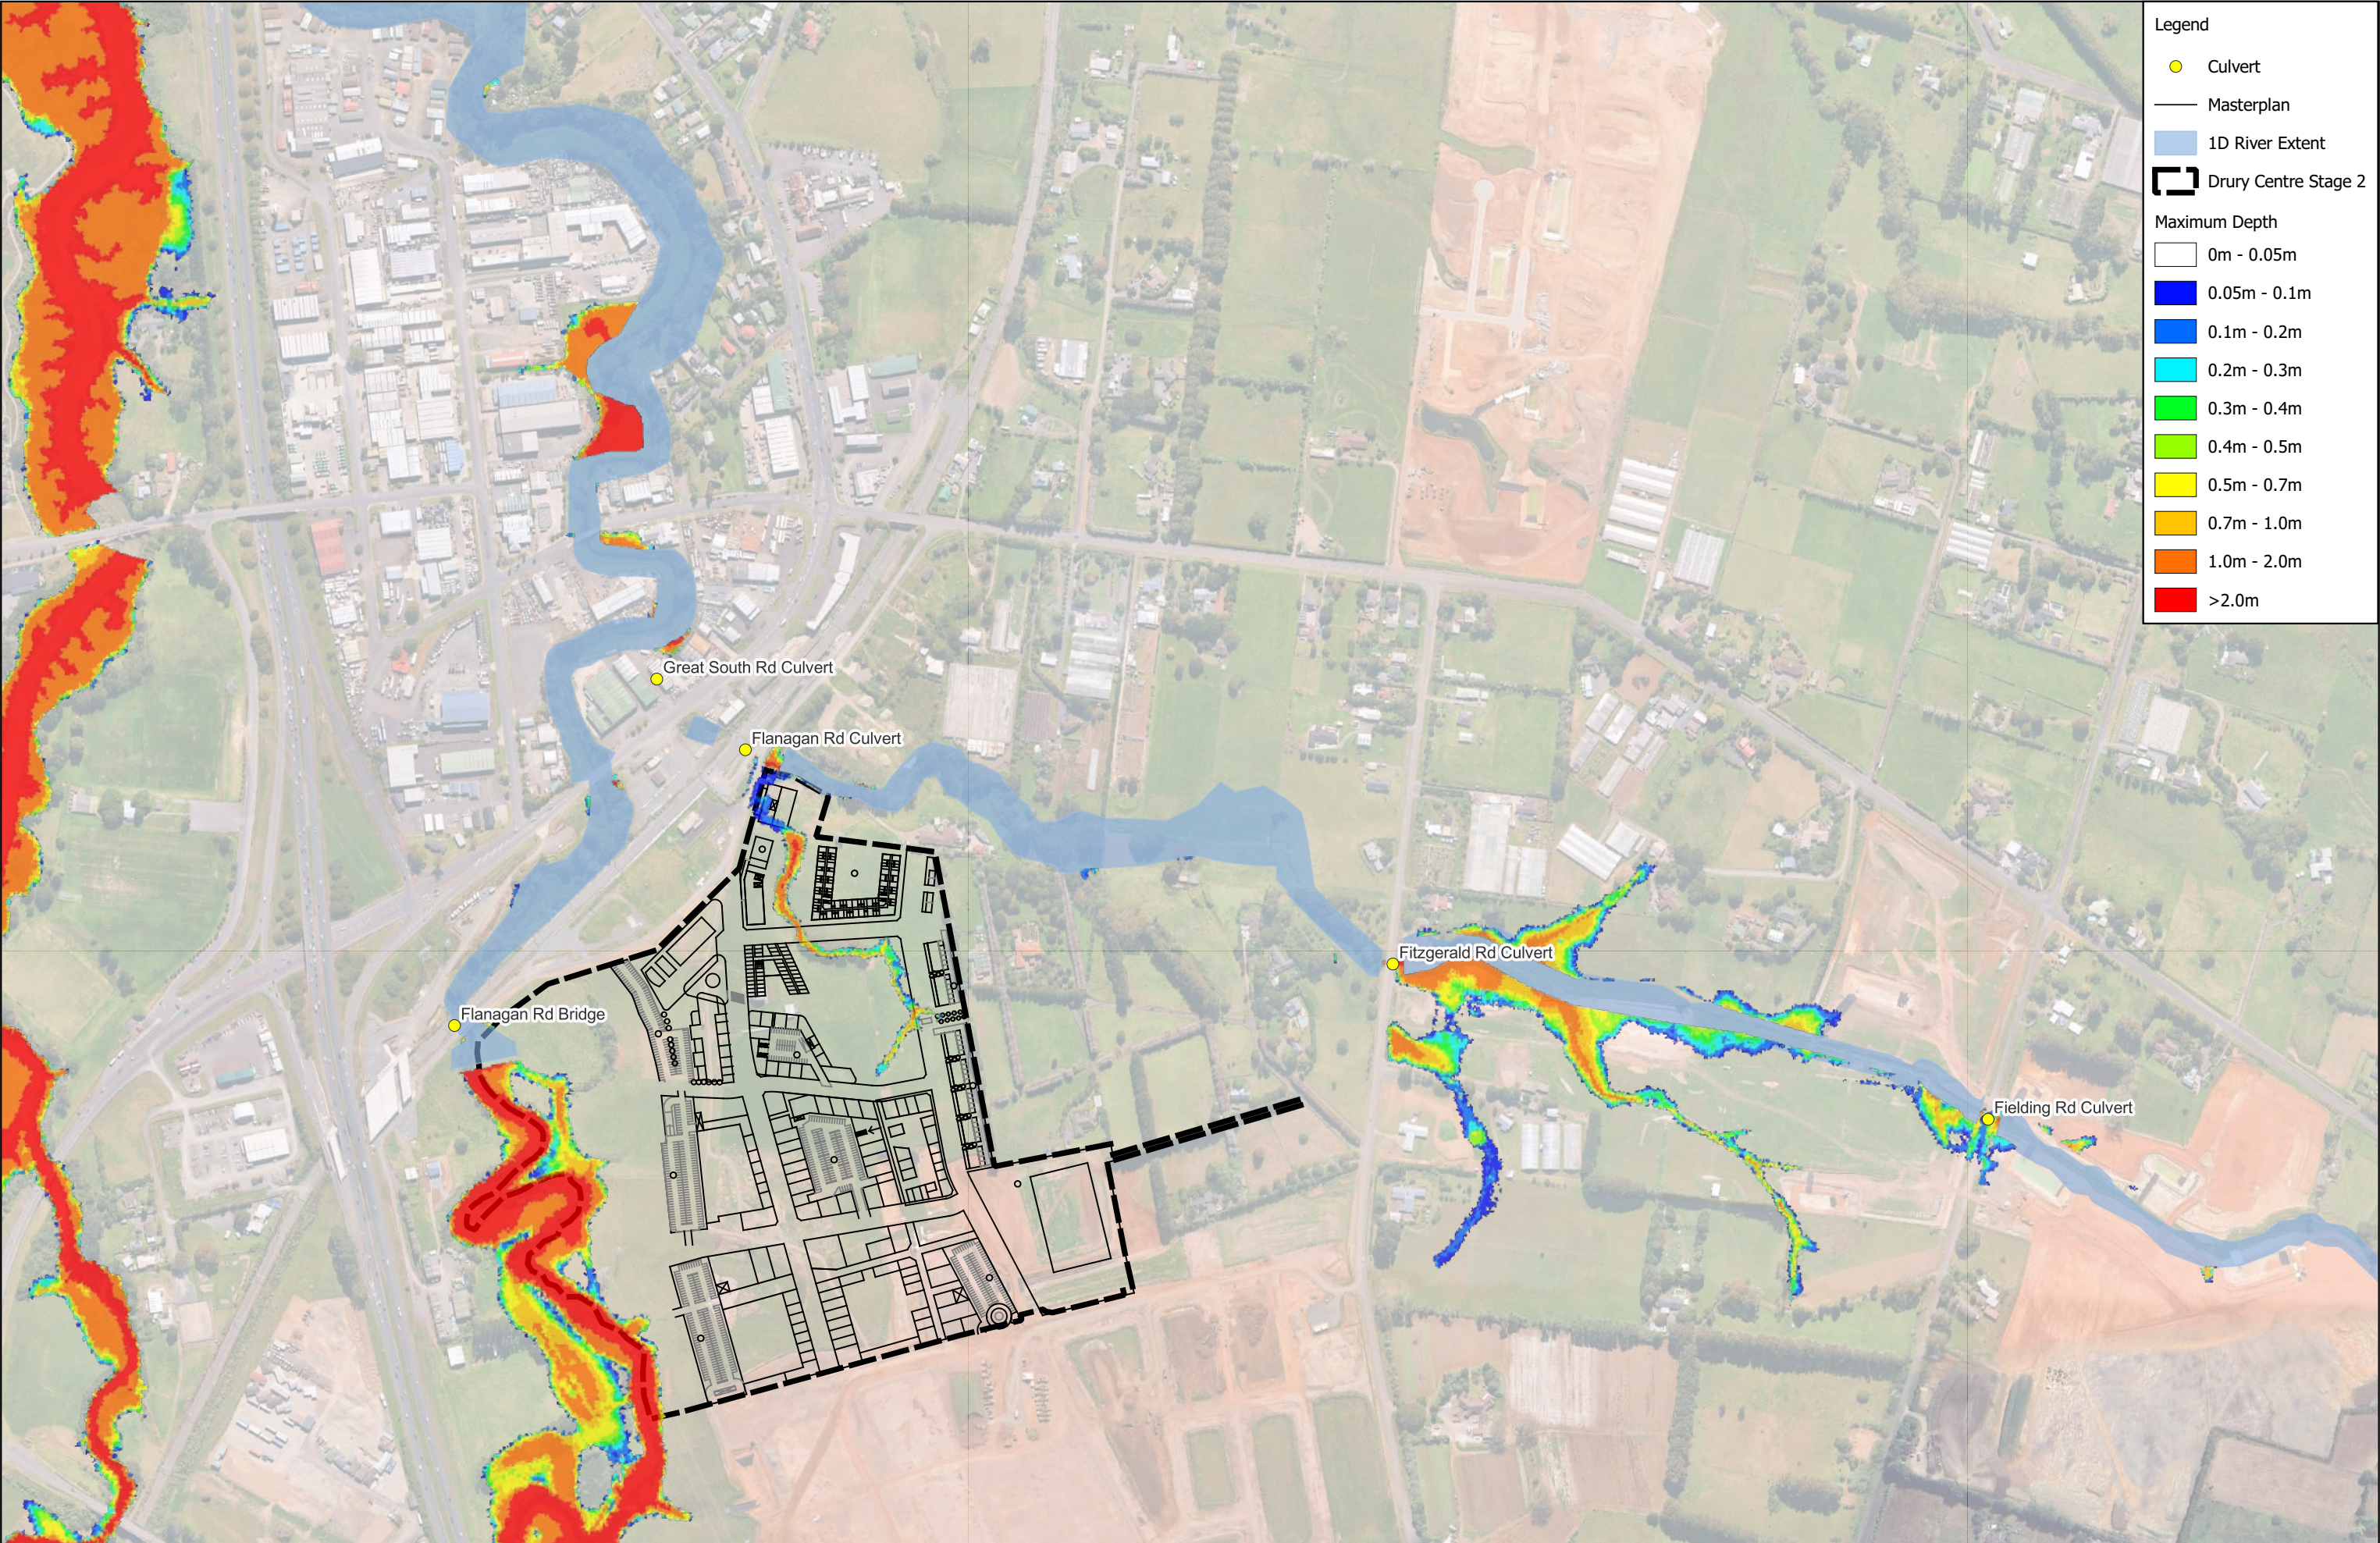

REVISION DETAILS		INT	DATE	SURVEYED	-	8 NUGENT STREET, GRAFTON, AUCKLAND 1023
1.0	For Information	-	18/07/2025	DESIGNED	-	
-	-	-	-	DRAWN	JO	
-	-	-	-	CHECKED	RN	
-	-	-	-	APPROVED	-	



P24-447 - Drury Centre - Stage 2 Fast Track
Maximum Depth
Pre Development 10yr No CC



STATUS	ISSUED FOR INFORMATION	REV
SCALE	NTS	1.0
COUNCIL	AUCKLAND COUNCIL	
SHEET	P24-447-SKT-1004	



REVISION DETAILS		INT	DATE	SURVEYED	-
1.0	For Information	-	18/07/2025	DESIGNED	-
-	-	-	-	DRAWN	JO
-	-	-	-	CHECKED	RN
-	-	-	-	APPROVED	-


8 NUGENT STREET,
GRAFTON,
AUCKLAND 1023



P24-447 - Drury Centre - Stage 2 Fast Track
Maximum Depth
Pre Development 10yr CC (2.1°)



STATUS	ISSUED FOR INFORMATION	REV
SCALE	NTS	1.0
COUNCIL	AUCKLAND COUNCIL	
SHEET	P24-447-SKT-1005	

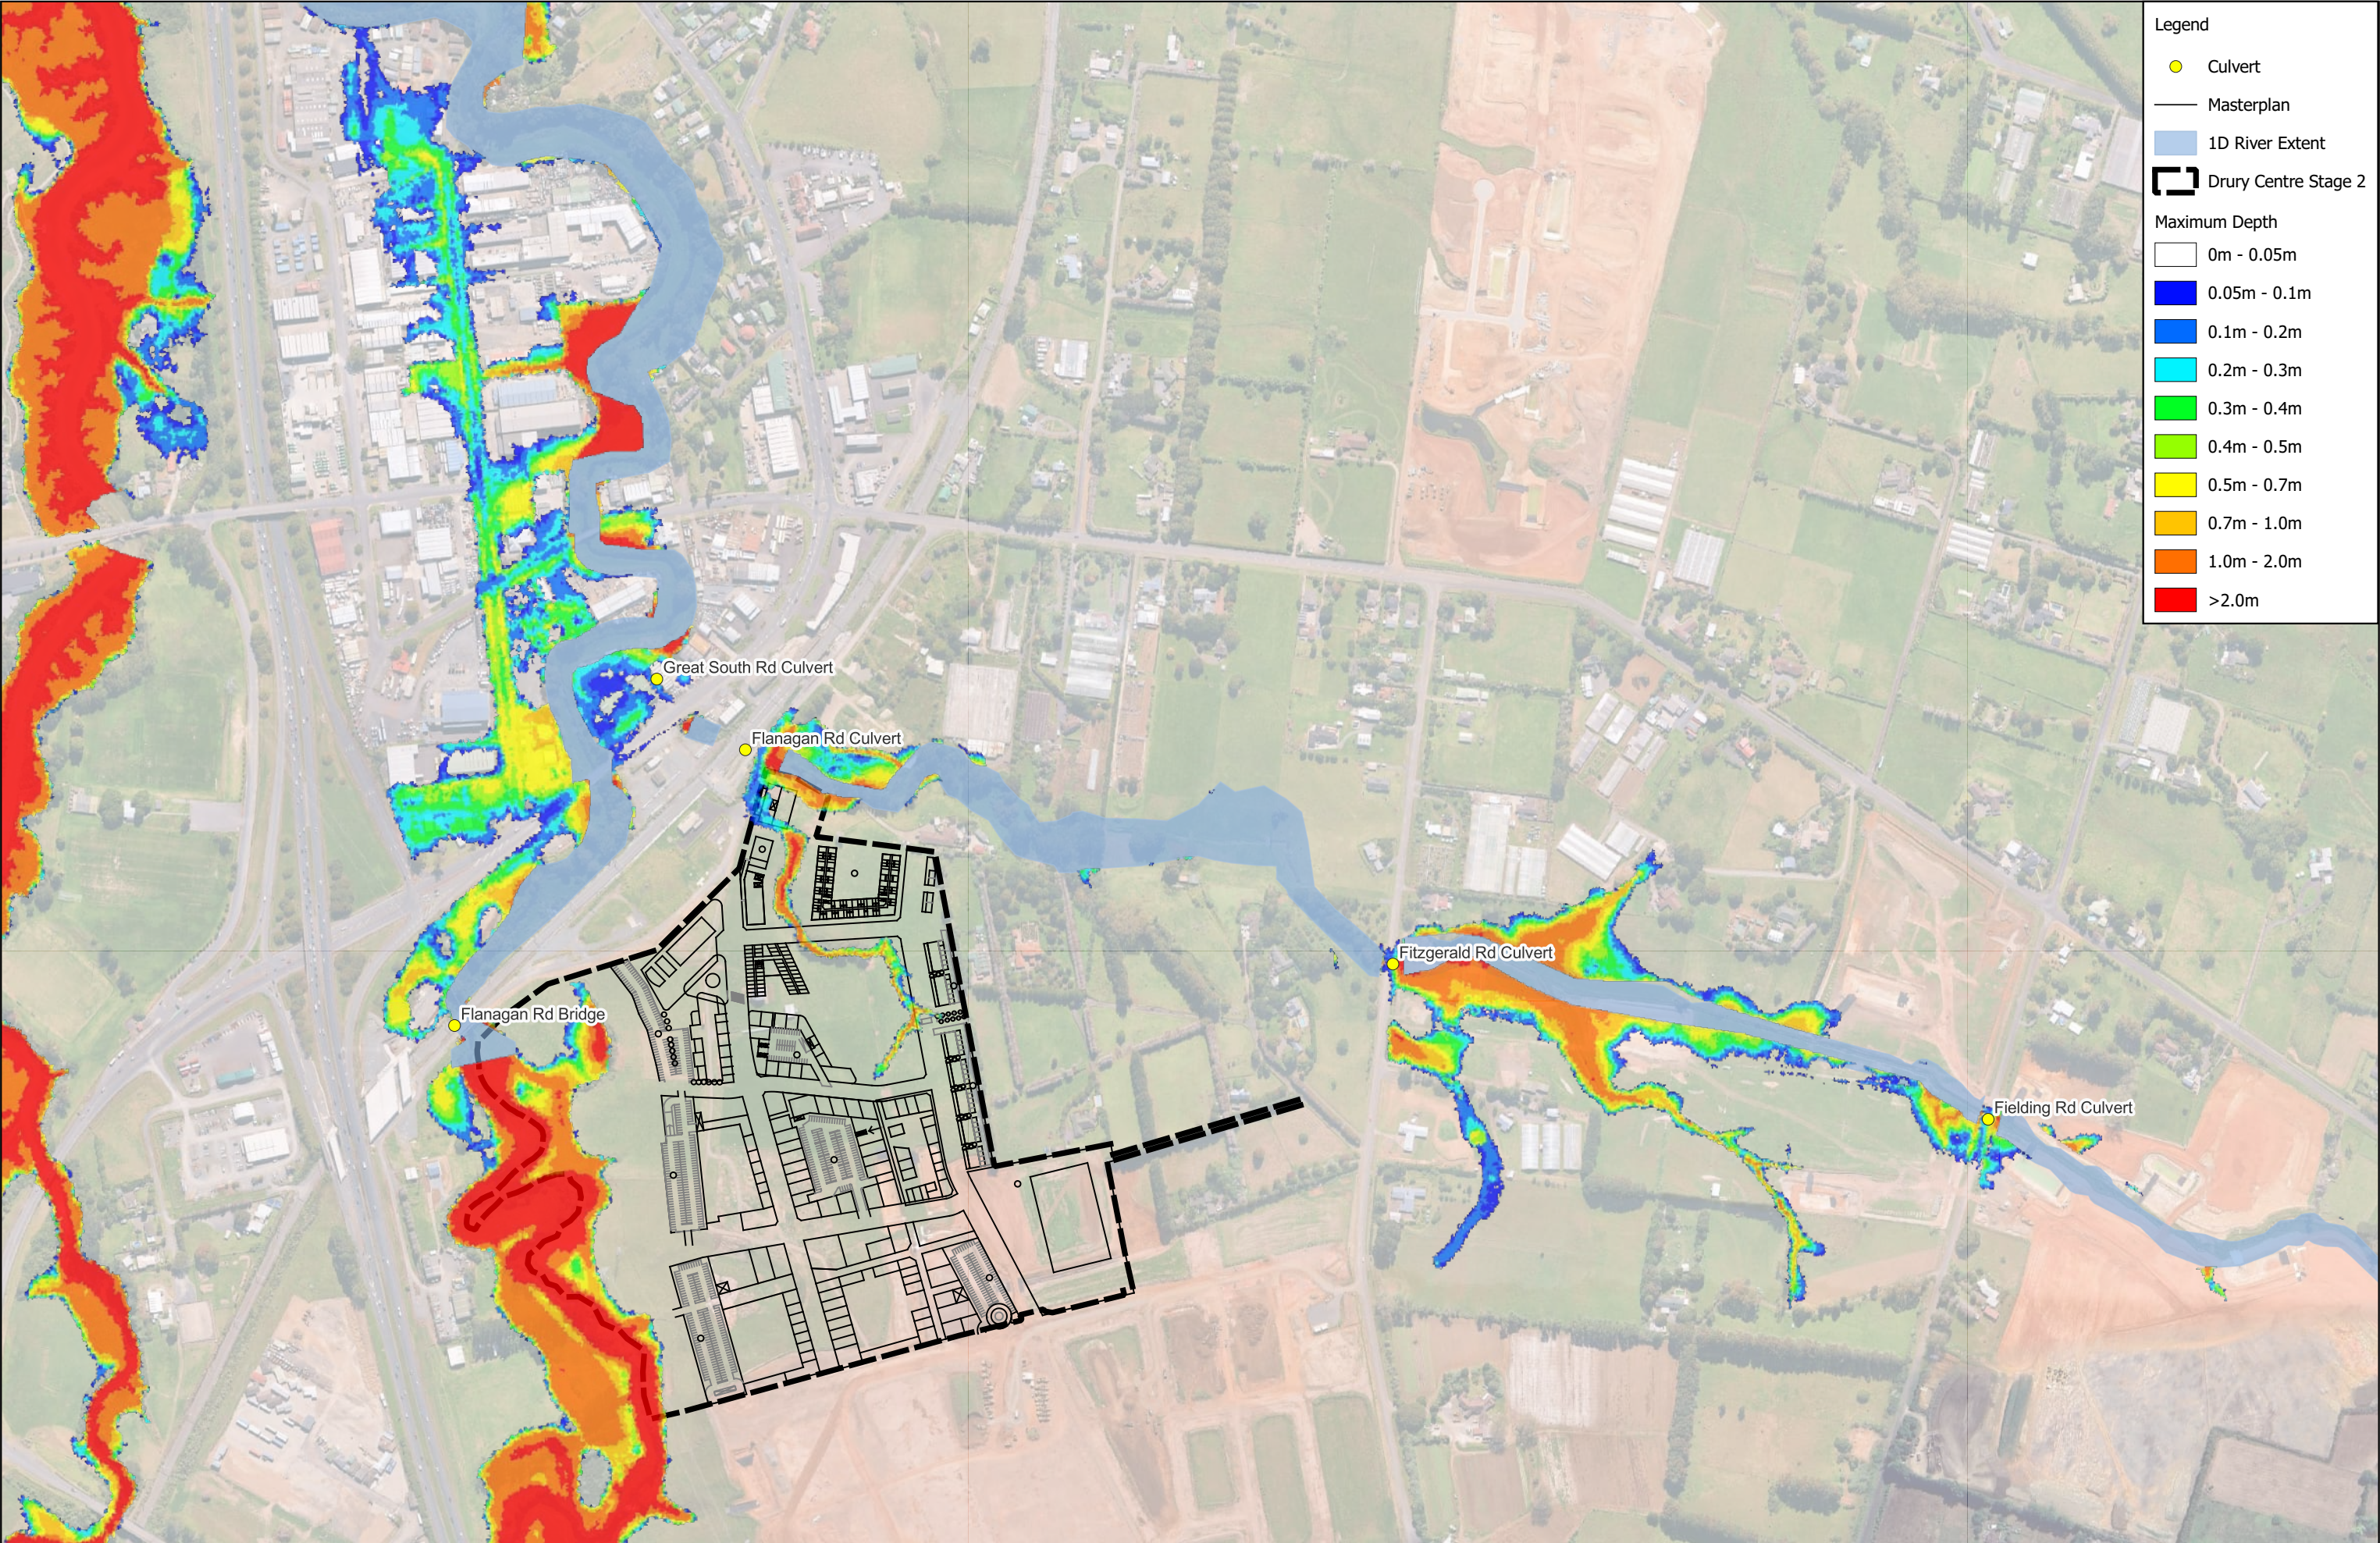

Legend

Culvert

Masterplan

1D River Extent

Drury Centre Stage 2

Maximum Depth

0m - 0.05m

0.05m - 0.1m

0.1m - 0.2m

0.2m - 0.3m

0.3m - 0.4m

0.4m - 0.5m

0.5m - 0.7m

0.7m - 1.0m

1.0m - 2.0m

>2.0m


REVISION DETAILS		INT	DATE	SURVEYED	-	8 NUGENT STREET, GRAFTON, AUCKLAND 1023
1.0	For Information	-	18/07/2025	DESIGNED	-	
-	-	-	-	DRAWN	JO	
-	-	-	-	CHECKED	RN	
-	-	-	-	APPROVED	-	



P24-447 - Drury Centre - Stage 2 Fast Track
Maximum Depth
Pre Development 10yr CC (3.8°)



STATUS	ISSUED FOR INFORMATION	REV
SCALE	NTS	1.0
COUNCIL	AUCKLAND COUNCIL	
SHEET	P24-447-SKT-1006	

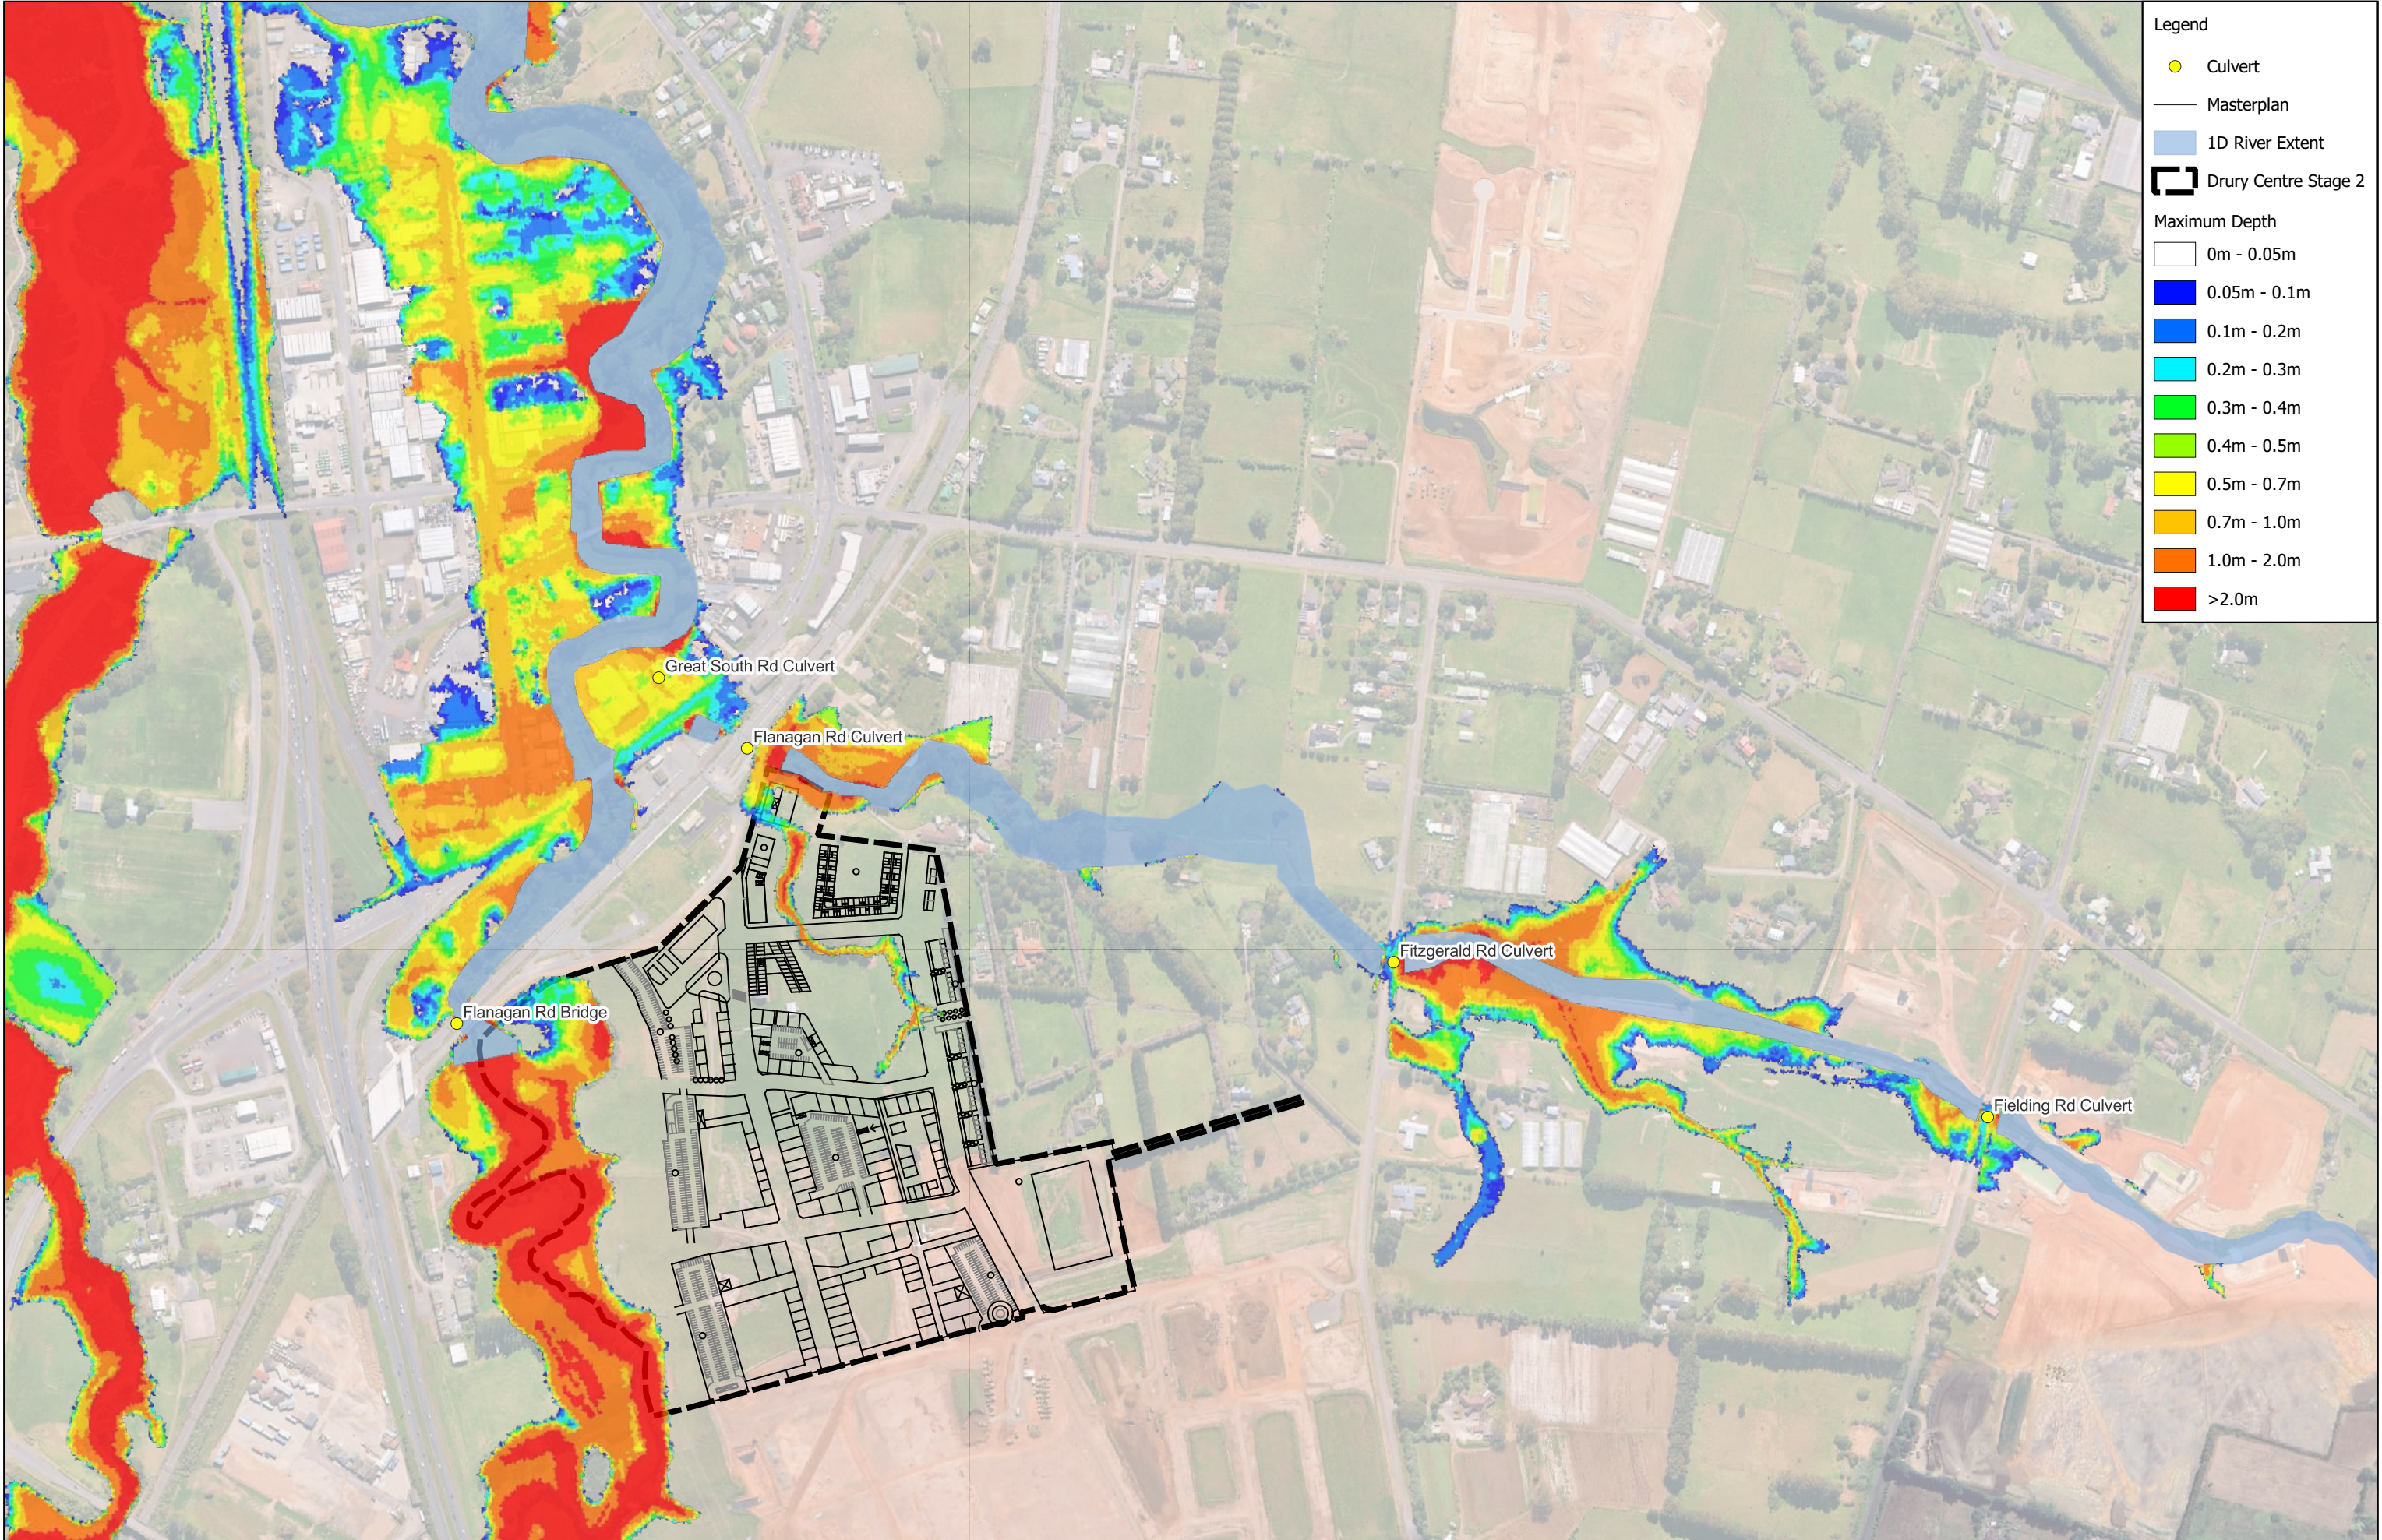

REVISION DETAILS		INT	DATE	SURVEYED	-
1.0	For Information	-	18/07/2025	DESIGNED	-
-	-	-	-	DRAWN	JO
-	-	-	-	CHECKED	RN
-	-	-	-	APPROVED	-


8 NUGENT STREET, GRAFTON, AUCKLAND 1023
WOODS.CO.NZ



P24-447 - Drury Centre - Stage 2 Fast Track
Maximum Depth
Pre Development 100yr No CC



STATUS	ISSUED FOR INFORMATION	REV
SCALE	NTS	1.0
COUNCIL	AUCKLAND COUNCIL	
SHEET	P24-447-SKT-1007	

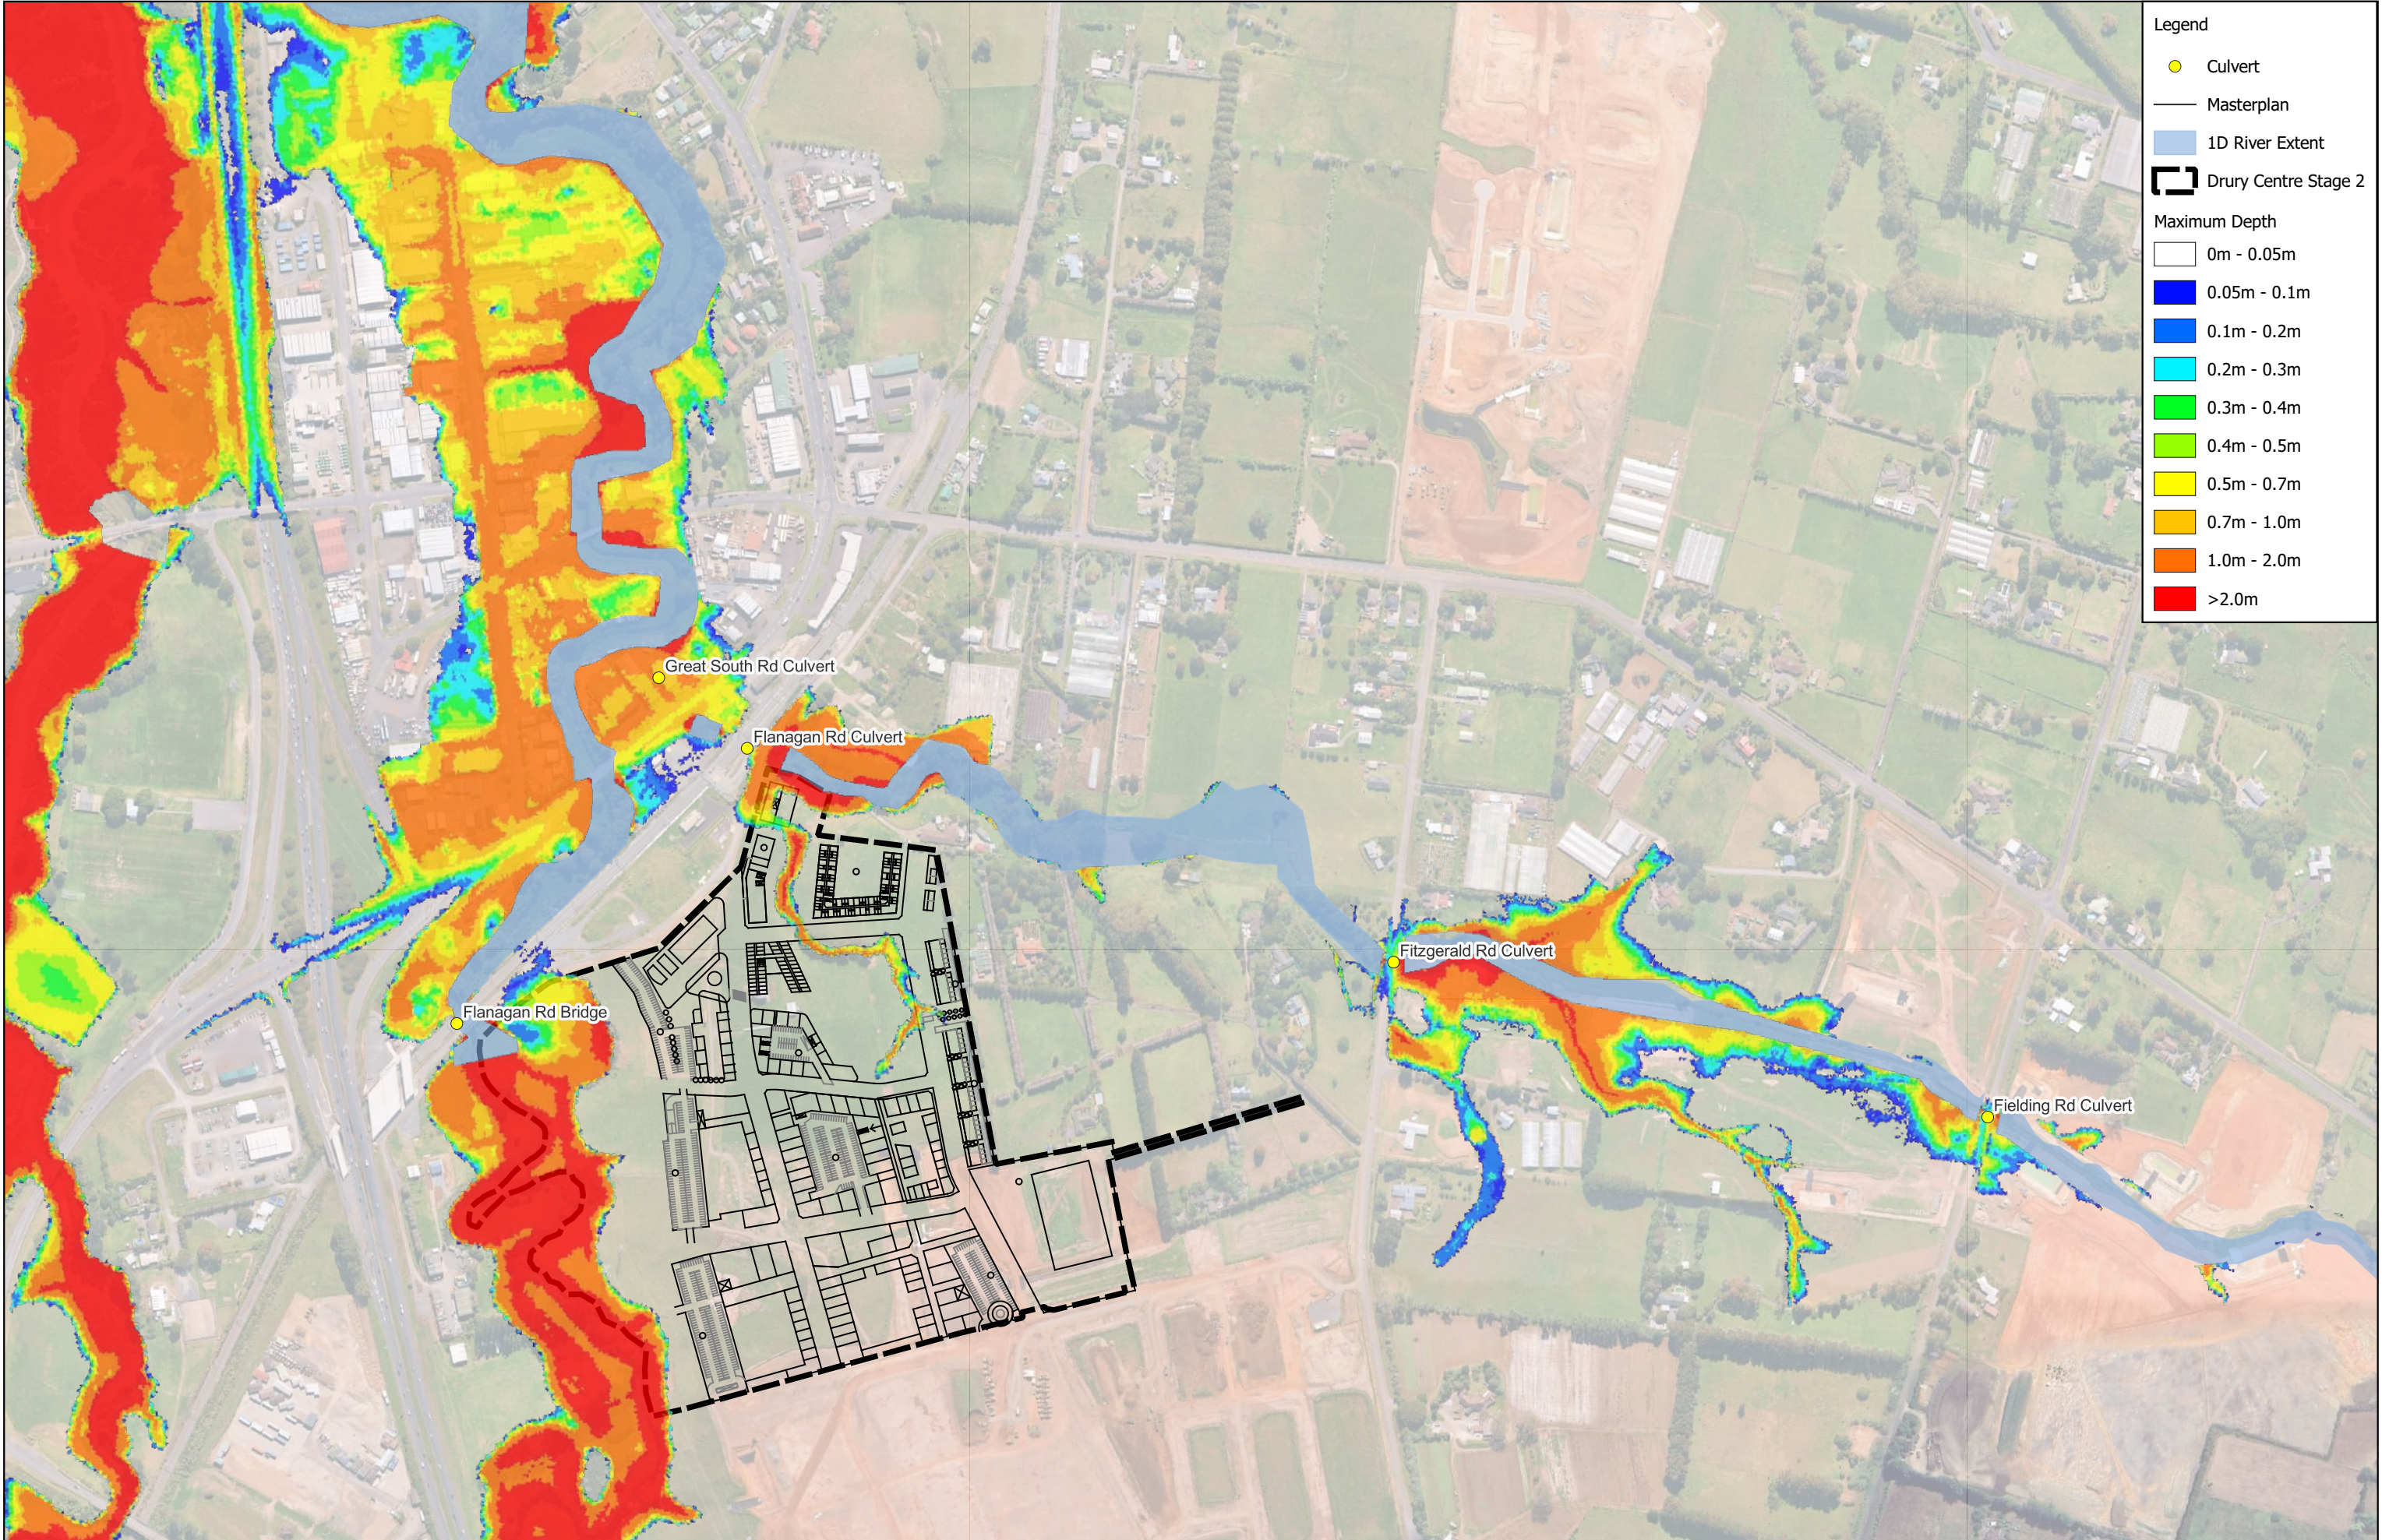

Legend

Culvert

Masterplan

1D River Extent

Drury Centre Stage 2

Maximum Depth

0m - 0.05m

0.05m - 0.1m

0.1m - 0.2m

0.2m - 0.3m

0.3m - 0.4m

0.4m - 0.5m

0.5m - 0.7m

0.7m - 1.0m

1.0m - 2.0m

>2.0m


REVISION DETAILS		INT	DATE	SURVEYED	-	8 NUGENT STREET, GRAFTON, AUCKLAND 1023
1.0	For Information	-	18/07/2025	DESIGNED	-	
-	-	-	-	DRAWN	JO	
-	-	-	-	CHECKED	RN	
-	-	-	-	APPROVED	-	



P24-447 - Drury Centre - Stage 2 Fast Track
Maximum Depth
Pre Development 100yr CC (2.1°)



STATUS	ISSUED FOR INFORMATION	REV
SCALE	NTS	1.0
COUNCIL	AUCKLAND COUNCIL	
SHEET	P24-447-SKT-1008	

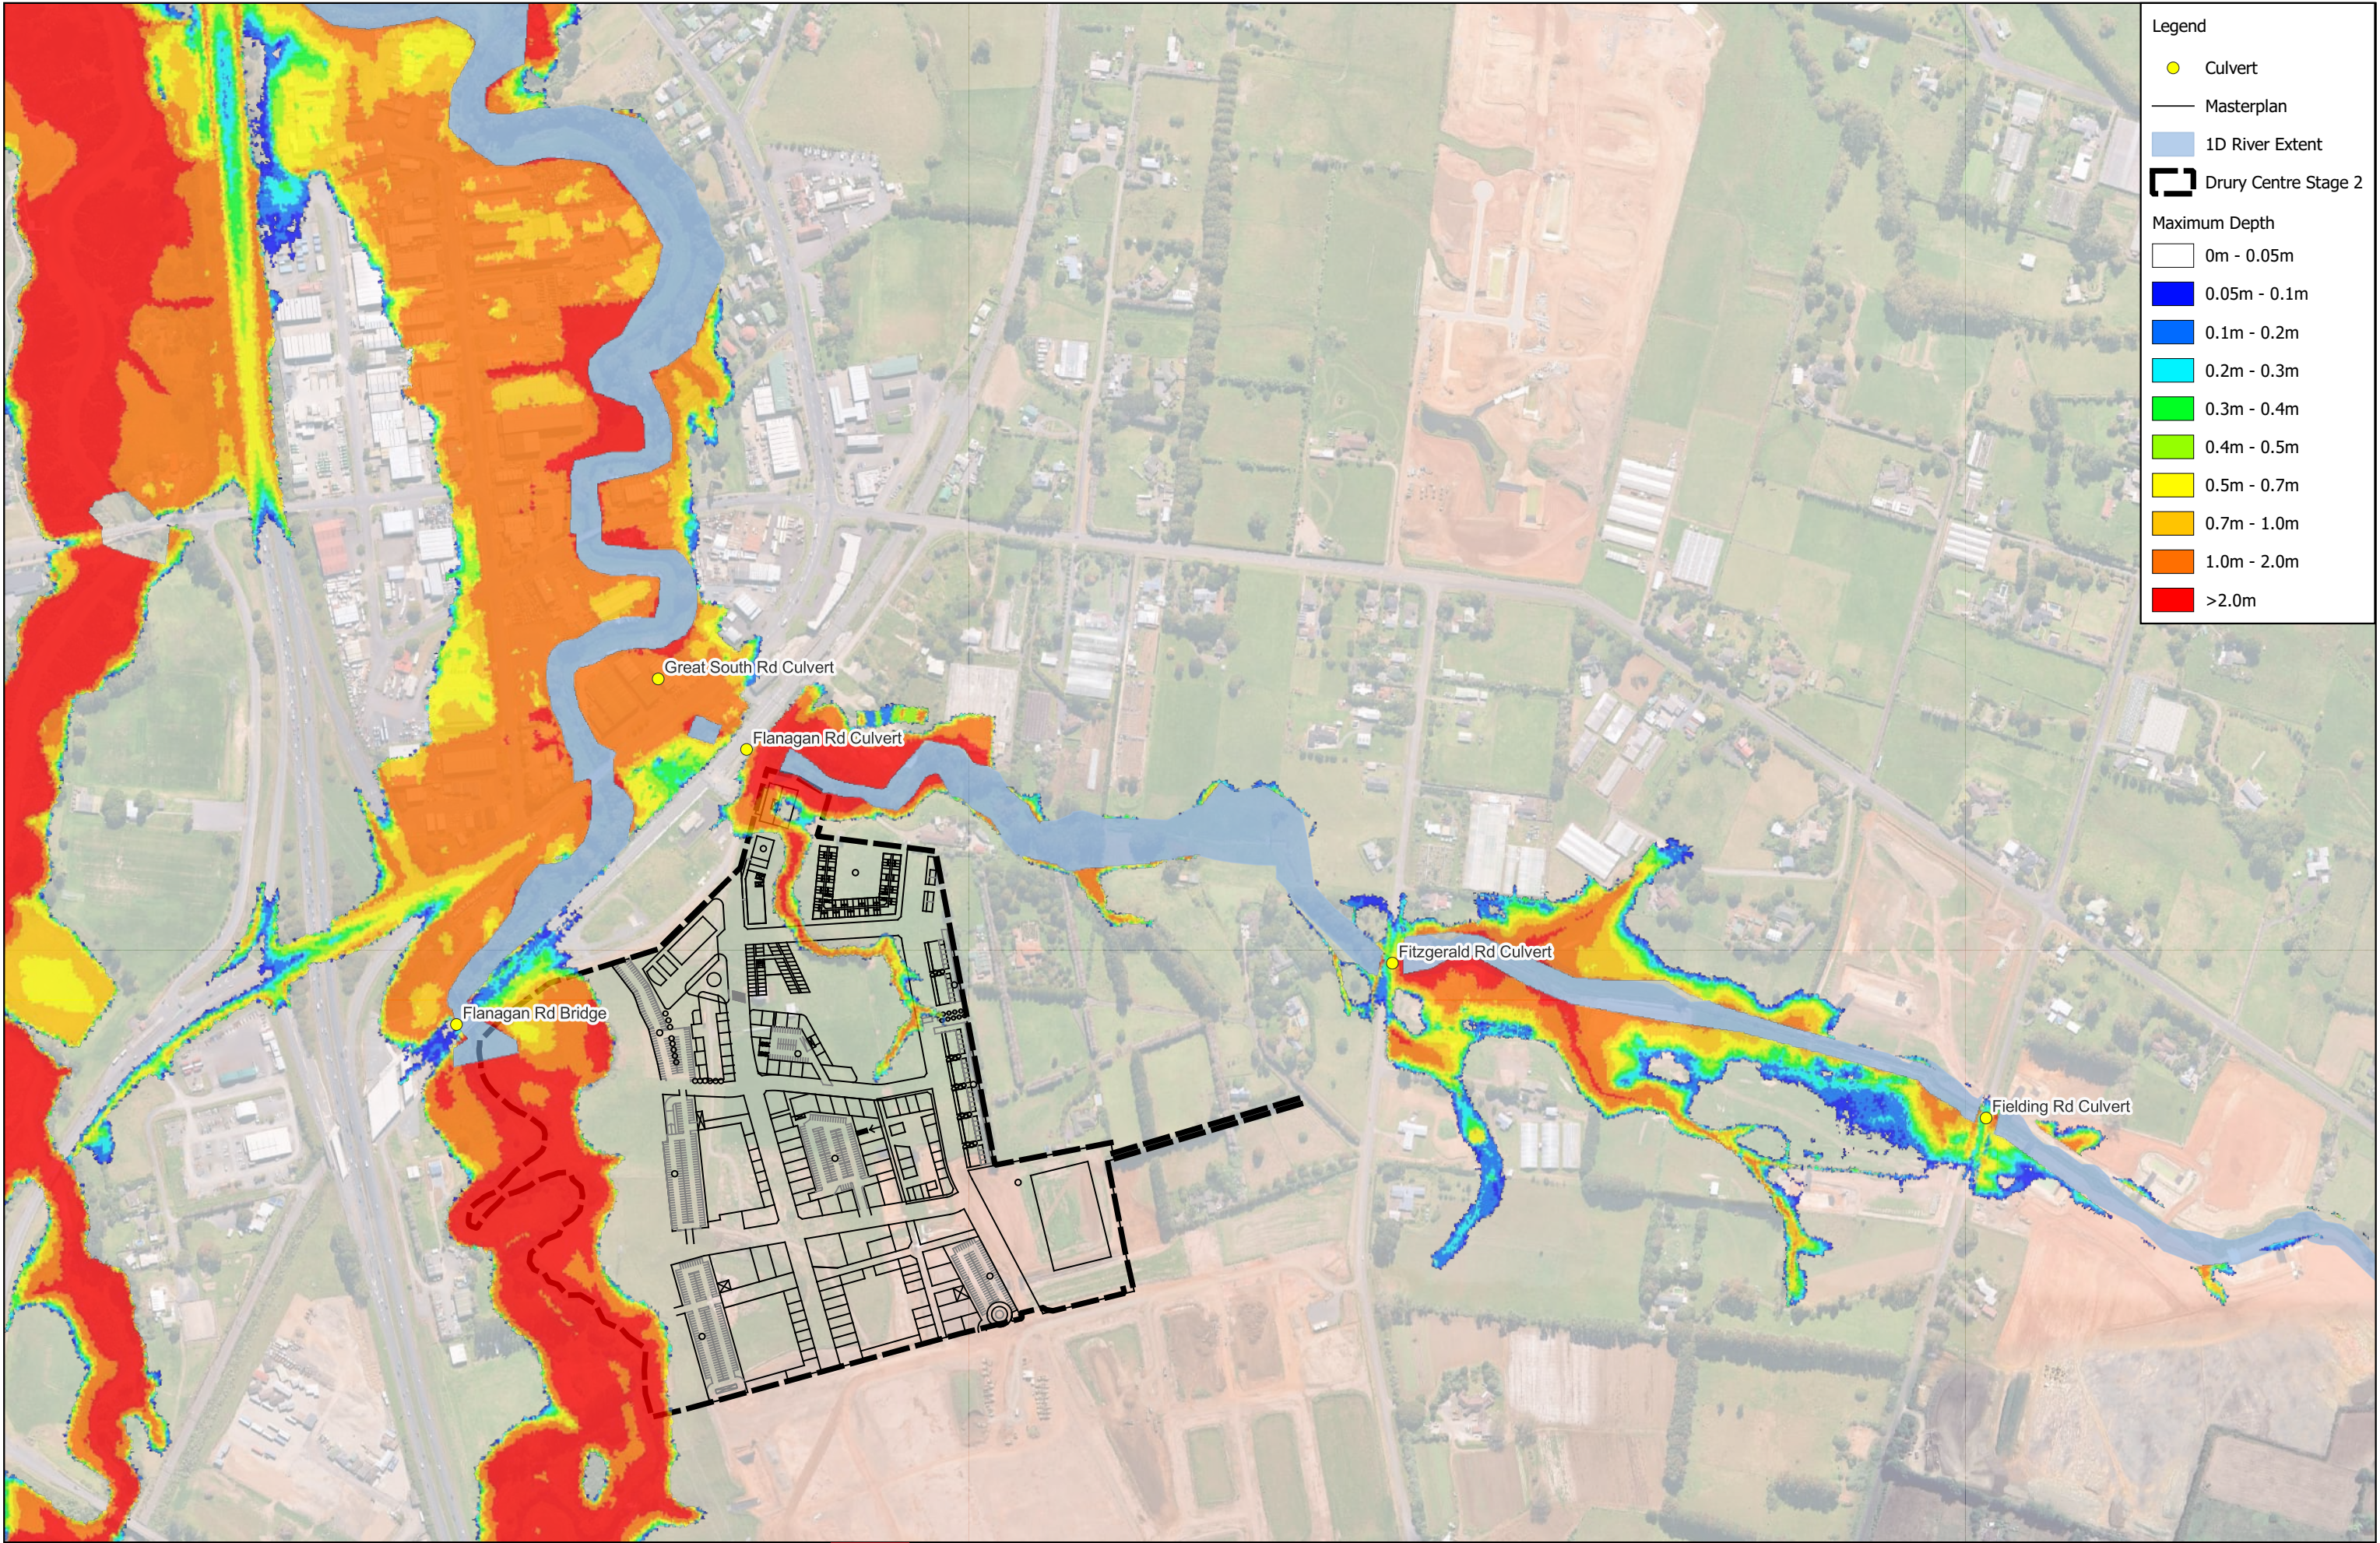

Legend

- Culvert
- Masterplan
- 1D River Extent
- Drury Centre Stage 2

Maximum Depth

- 0m - 0.05m
- 0.05m - 0.1m
- 0.1m - 0.2m
- 0.2m - 0.3m
- 0.3m - 0.4m
- 0.4m - 0.5m
- 0.5m - 0.7m
- 0.7m - 1.0m
- 1.0m - 2.0m
- >2.0m


REVISION DETAILS		INT	DATE	SURVEYED	-	8 NUGENT STREET, GRAFTON, AUCKLAND 1023
1.0	For Information	-	18/07/2025	DESIGNED	-	
-	-	-	-	DRAWN	JO	
-	-	-	-	CHECKED	RN	
-	-	-	-	APPROVED	-	



P24-447 - Drury Centre - Stage 2 Fast Track
Maximum Depth
Pre Development 100yr CC (3.8°)



STATUS	ISSUED FOR INFORMATION	REV
SCALE	NTS	1.0
COUNCIL	AUCKLAND COUNCIL	
SHEET	P24-447-SKT-1009	

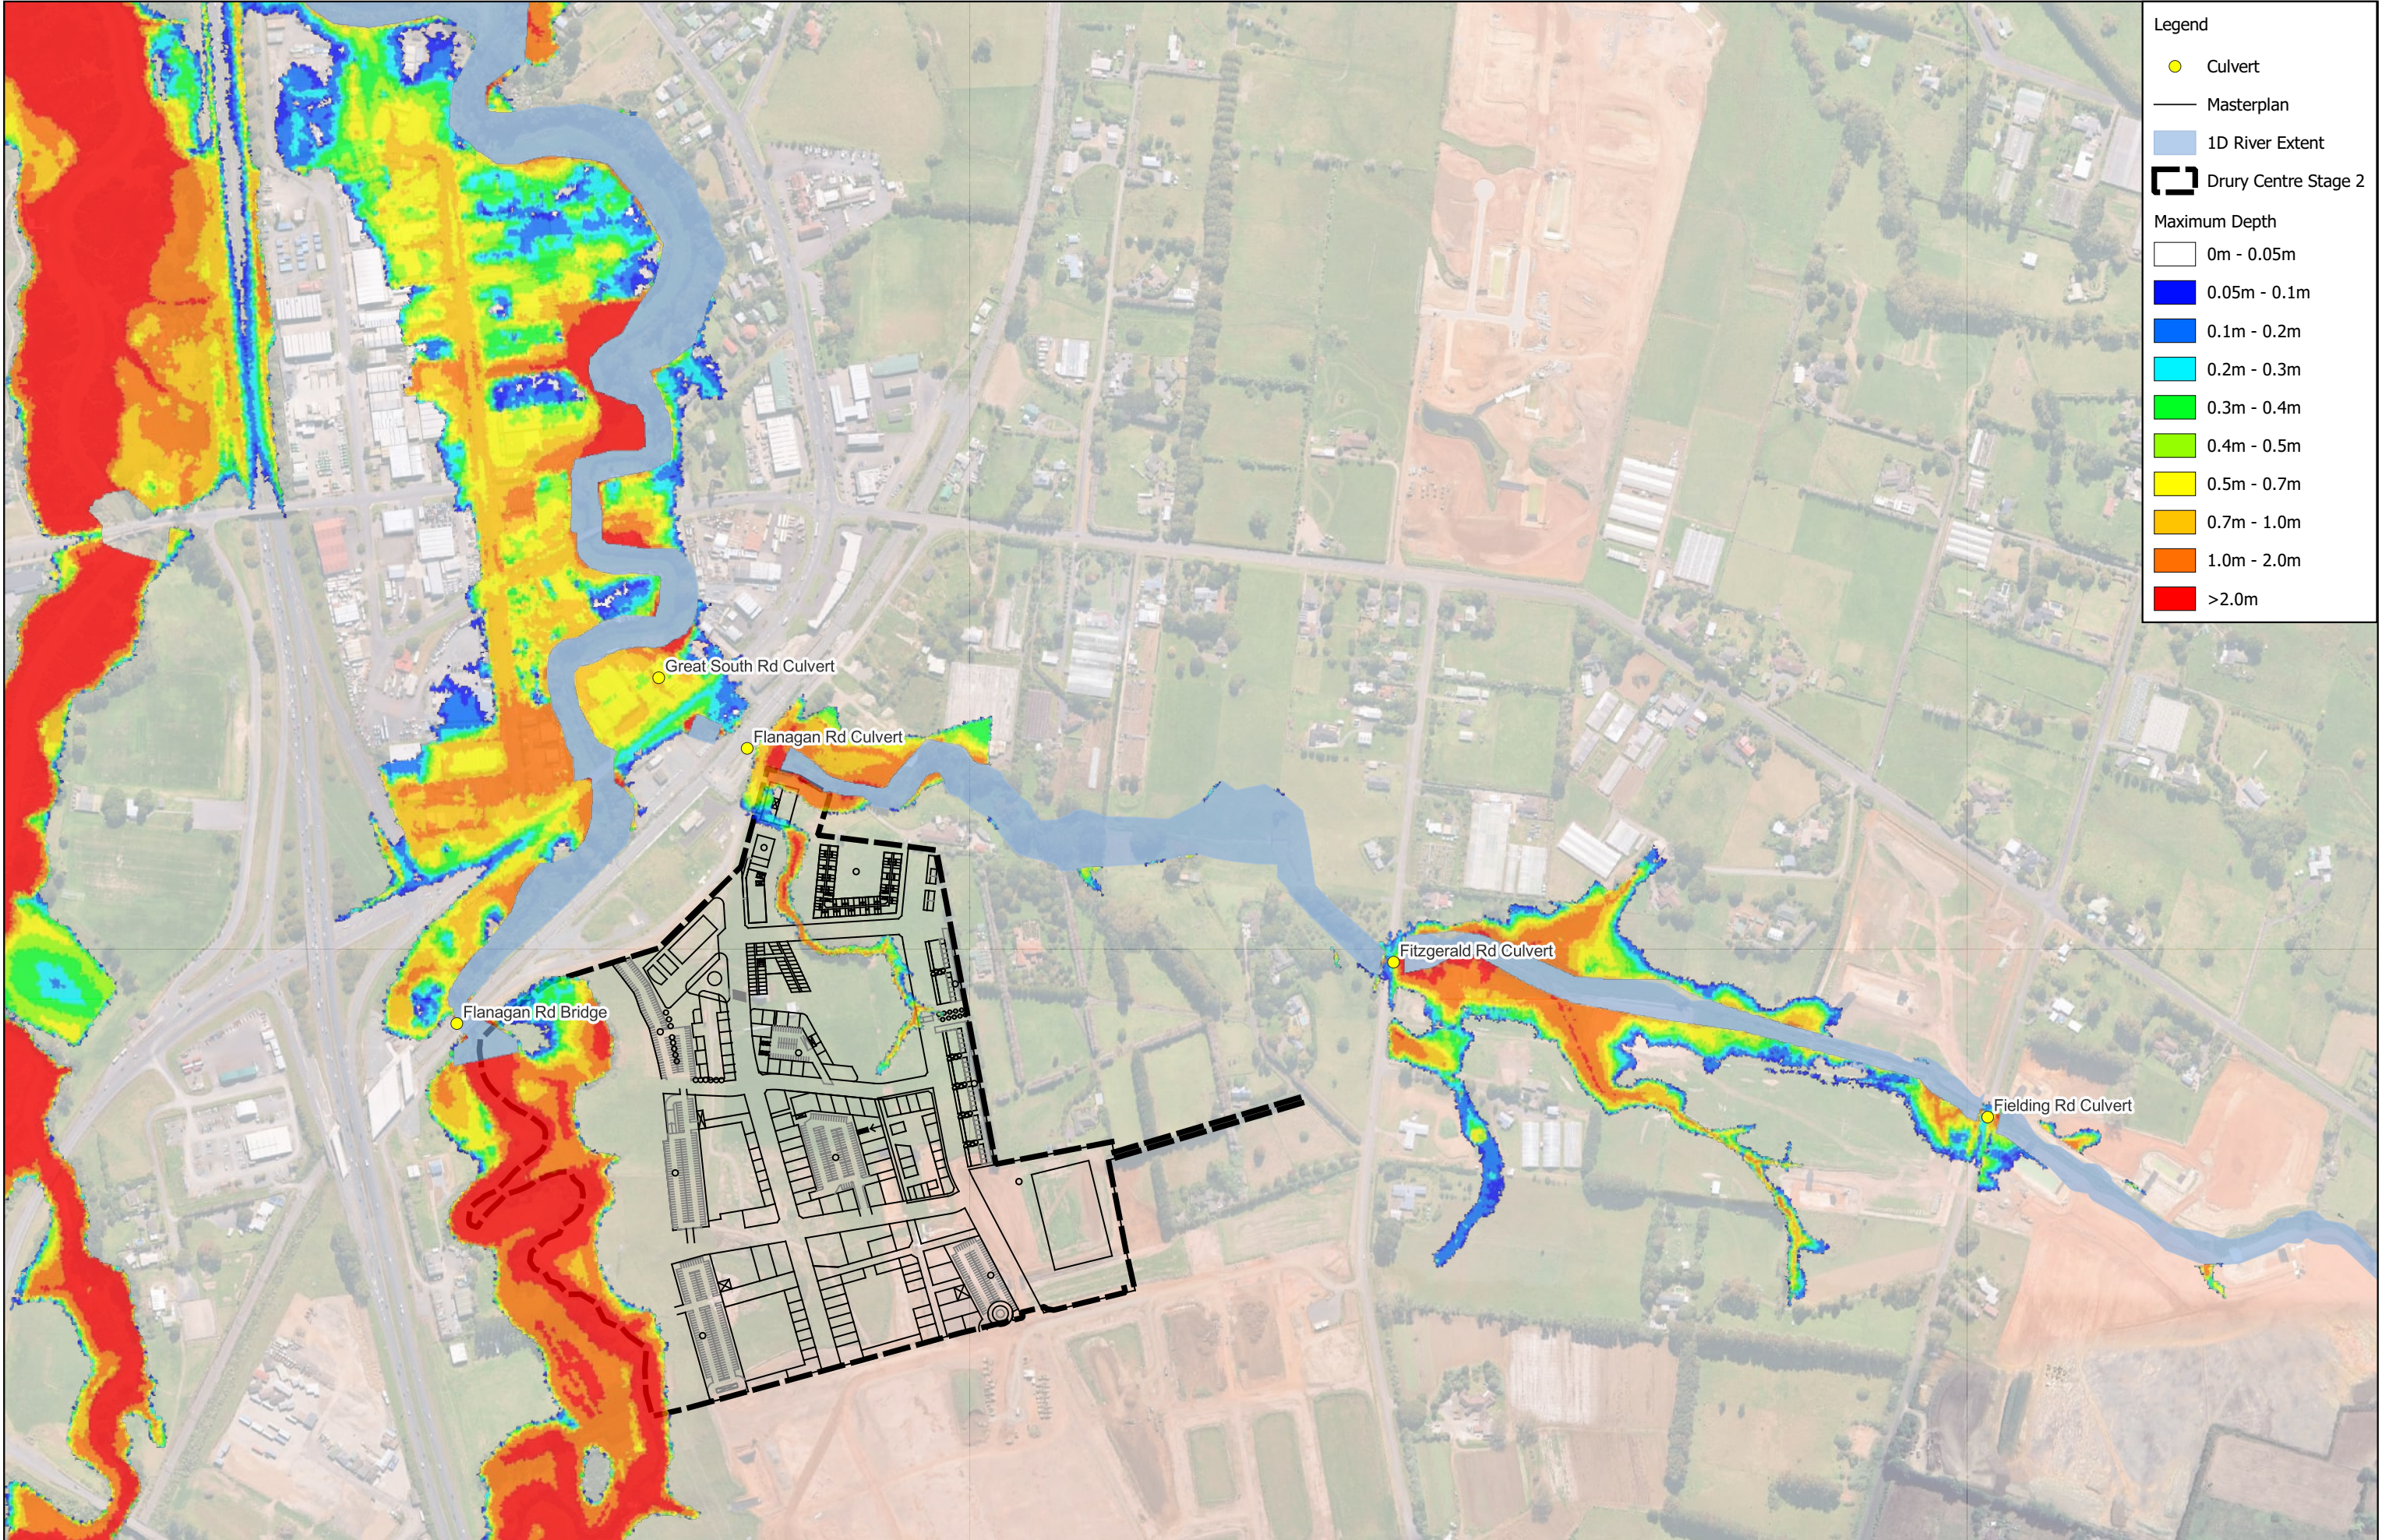


REVISION DETAILS		INT	DATE	SURVEYED	-	8 NUGENT STREET, GRAFTON, AUCKLAND 1023
1.0	For Information	-	18/07/2025	DESIGNED	-	
-	-	-	-	DRAWN	JO	
-	-	-	-	CHECKED	RN	
-	-	-	-	APPROVED	-	



P24-447 - Drury Centre - Stage 2 Fast Track
Maximum Depth
Pre Development with DC Stage 1 100yr No CC



STATUS	ISSUED FOR INFORMATION	REV
SCALE	NTS	1.0
COUNCIL	AUCKLAND COUNCIL	
SHEET	P24-447-SKT-1010	

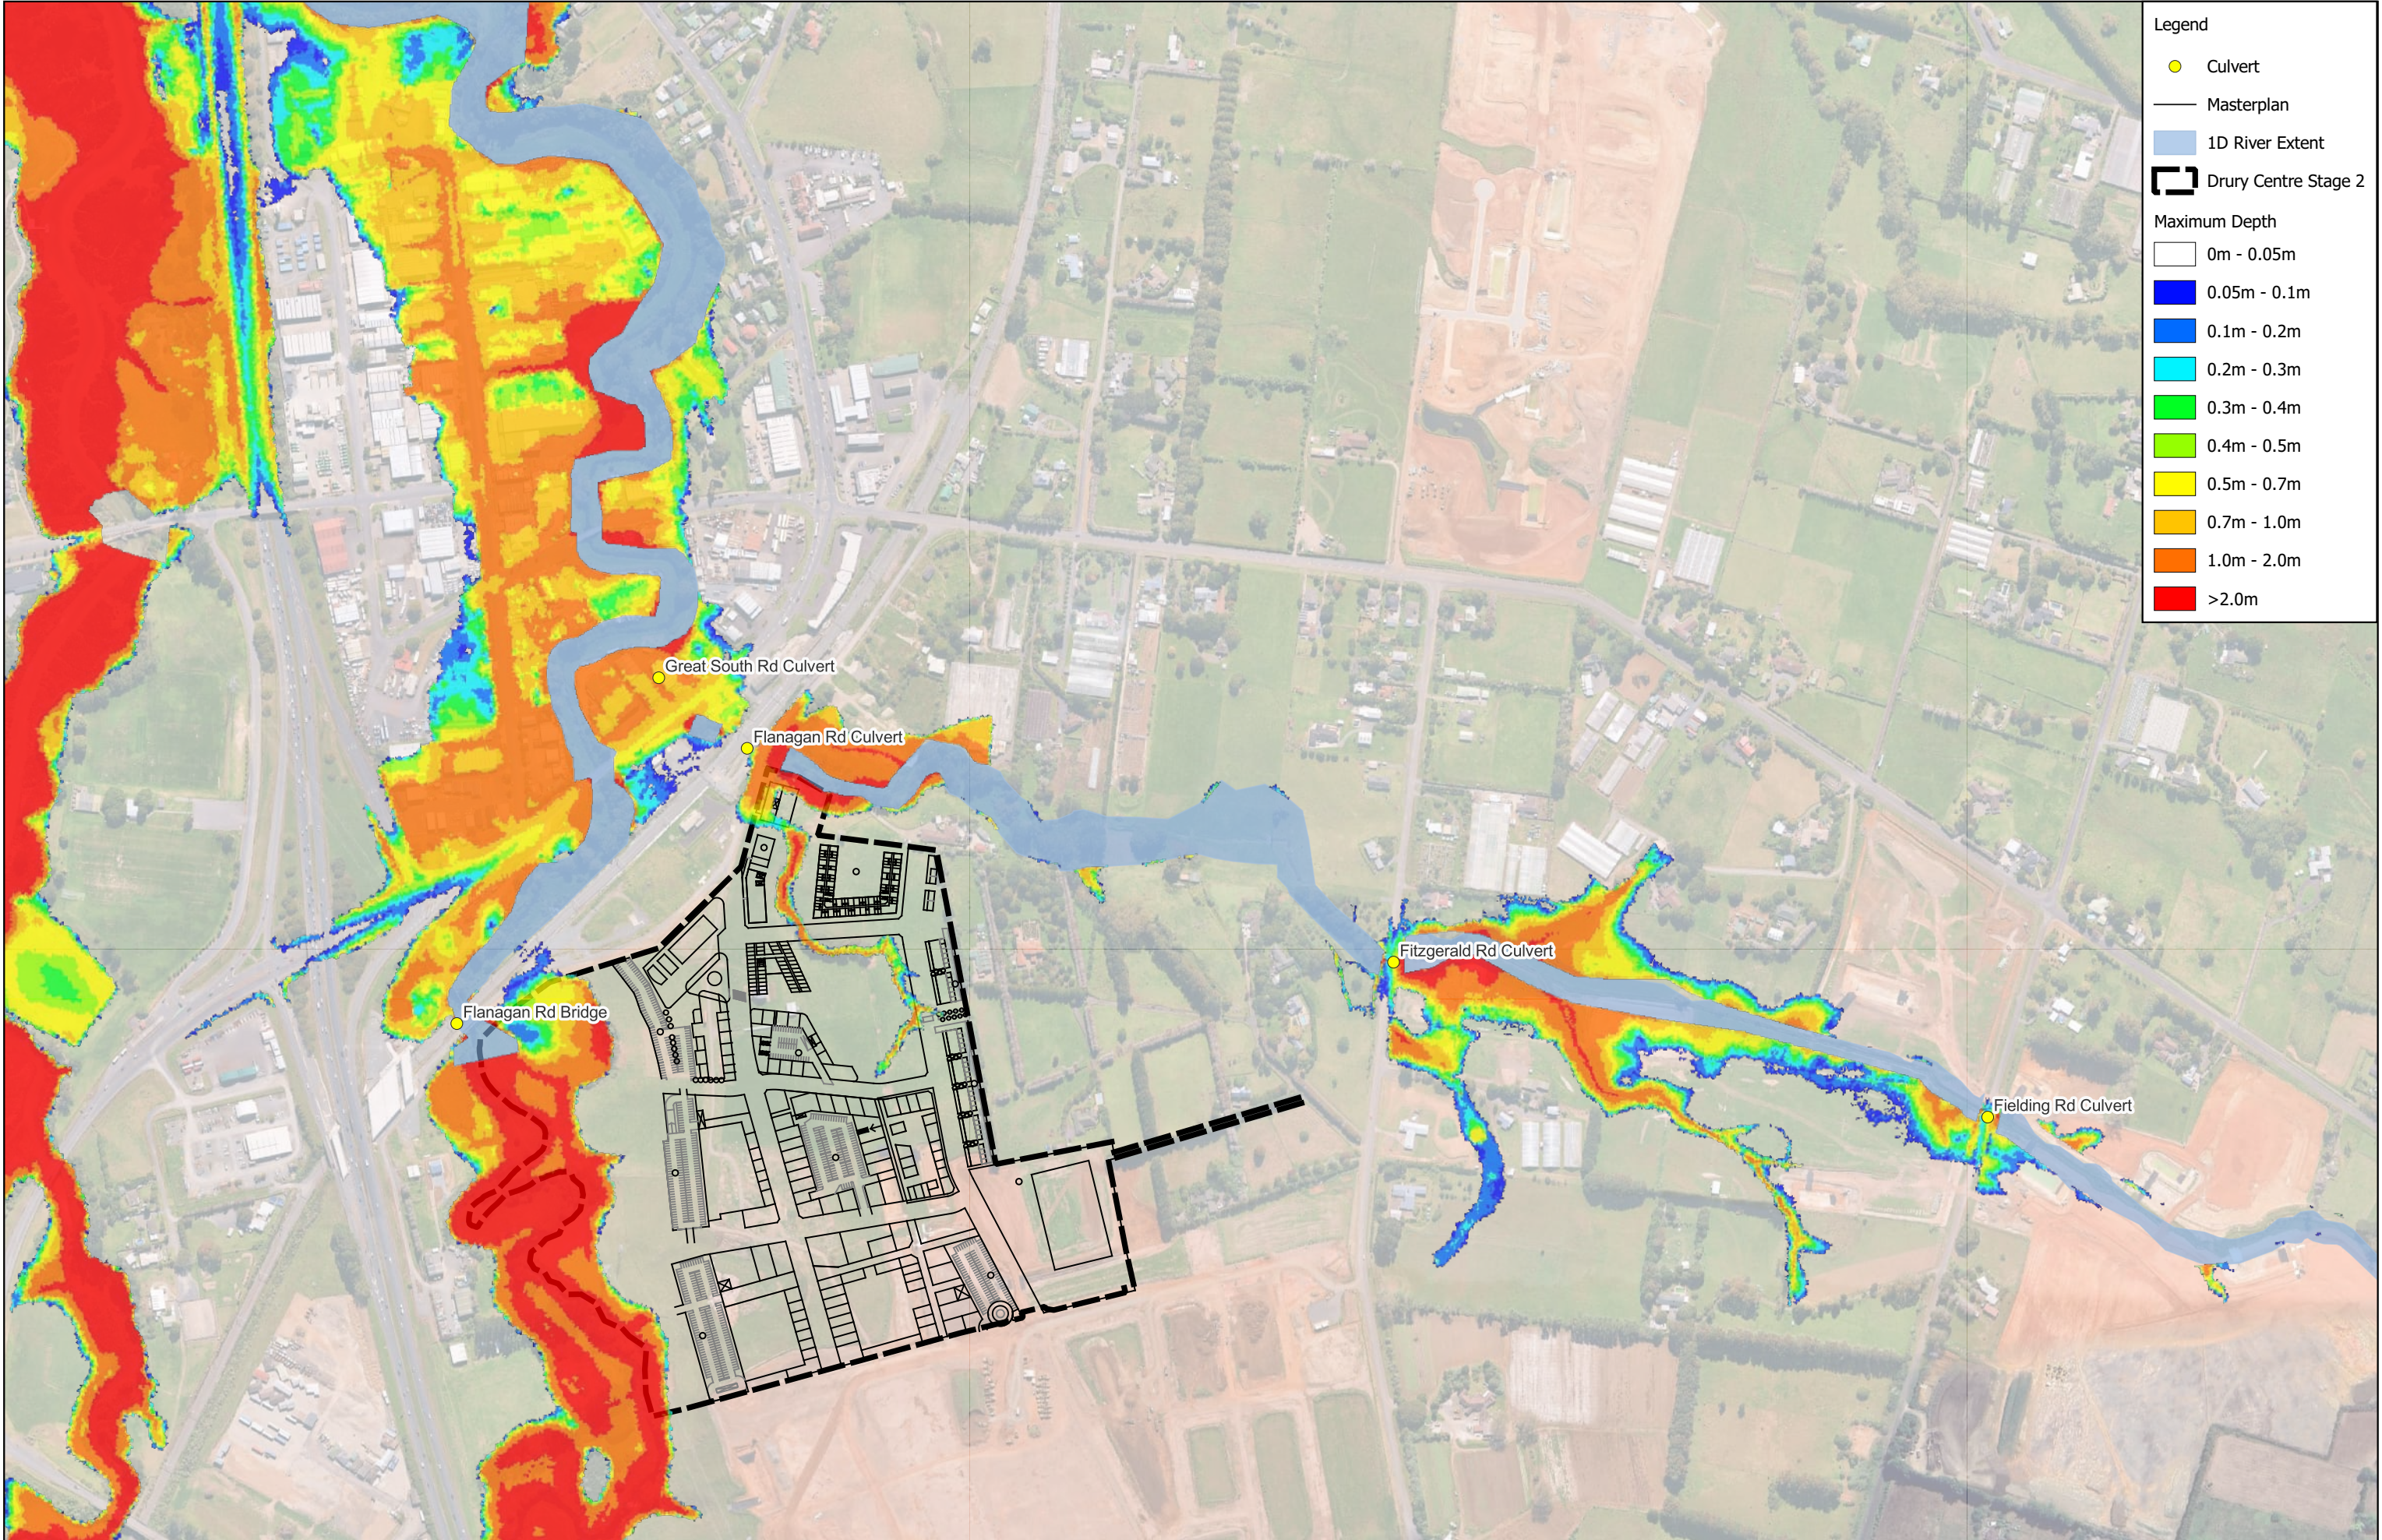

Legend

Culvert

Masterplan

1D River Extent

Drury Centre Stage 2

Maximum Depth

0m - 0.05m

0.05m - 0.1m

0.1m - 0.2m

0.2m - 0.3m

0.3m - 0.4m

0.4m - 0.5m


0.5m - 0.7m

0.7m - 1.0m

1.0m - 2.0m

>2.0m

REVISION DETAILS		INT	DATE	SURVEYED	-	8 NUGENT STREET, GRAFTON, AUCKLAND 1023		P24-447 - Drury Centre - Stage 2 Fast Track Maximum Depth Pre Development with DC Stage 1 100yr CC (2.1°)		STATUS	ISSUED FOR INFORMATION	REV
1.0	For Information	-	18/07/2025	DESIGNED	-					SCALE	NTS	1.0
-	-	-	-	DRAWN	JO					COUNCIL	AUCKLAND COUNCIL	
-	-	-	-	CHECKED	RN							
				APPROVED	-					WOODS.CO.NZ		
										SHEET	P24-447-SKT-1011	

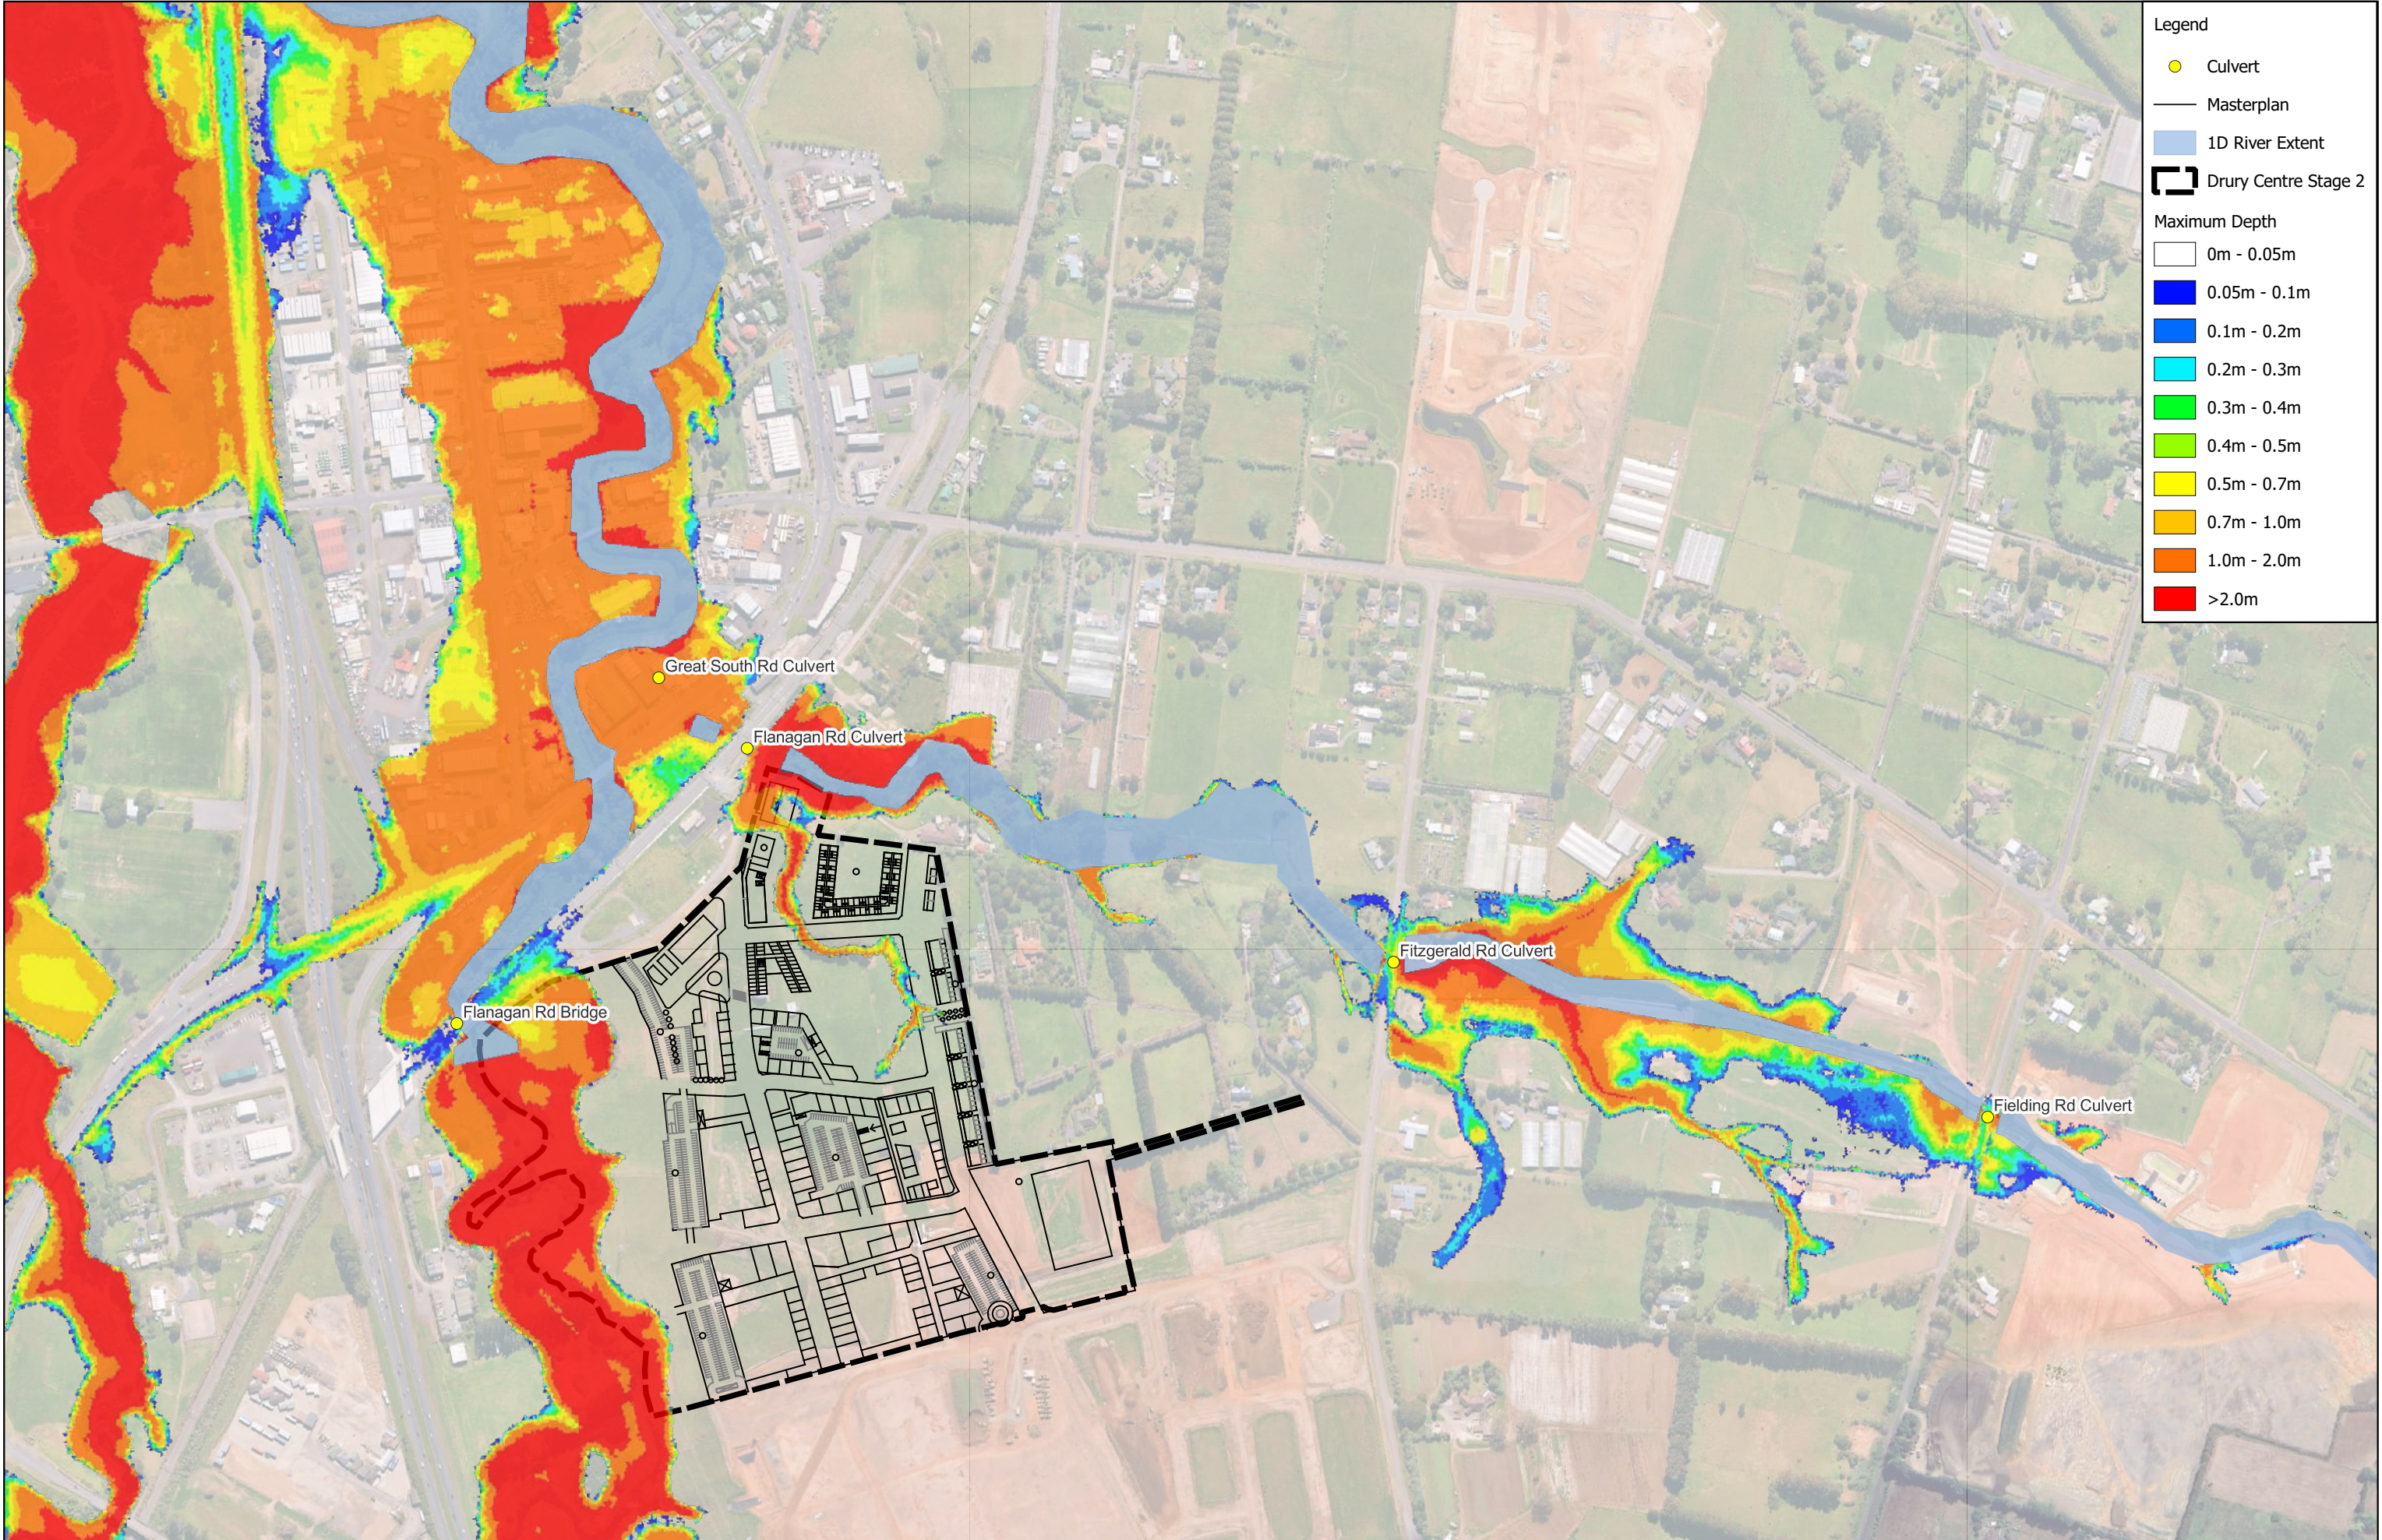

REVISION DETAILS		INT	DATE	SURVEYED	-
1.0	For Information	-	18/07/2025	DESIGNED	-
-	-	-	-	DRAWN	JO
-	-	-	-	CHECKED	RN
-	-	-	-	APPROVED	-


8 NUGENT STREET,
GRAFTON,
AUCKLAND 1023



P24-447 - Drury Centre - Stage 2 Fast Track
Maximum Depth
Pre Development with DC Stage 1 100yr CC (3.8°)



STATUS	ISSUED FOR INFORMATION	REV
SCALE	NTS	1.0
COUNCIL	AUCKLAND COUNCIL	
SHEET	P24-447-SKT-1012	

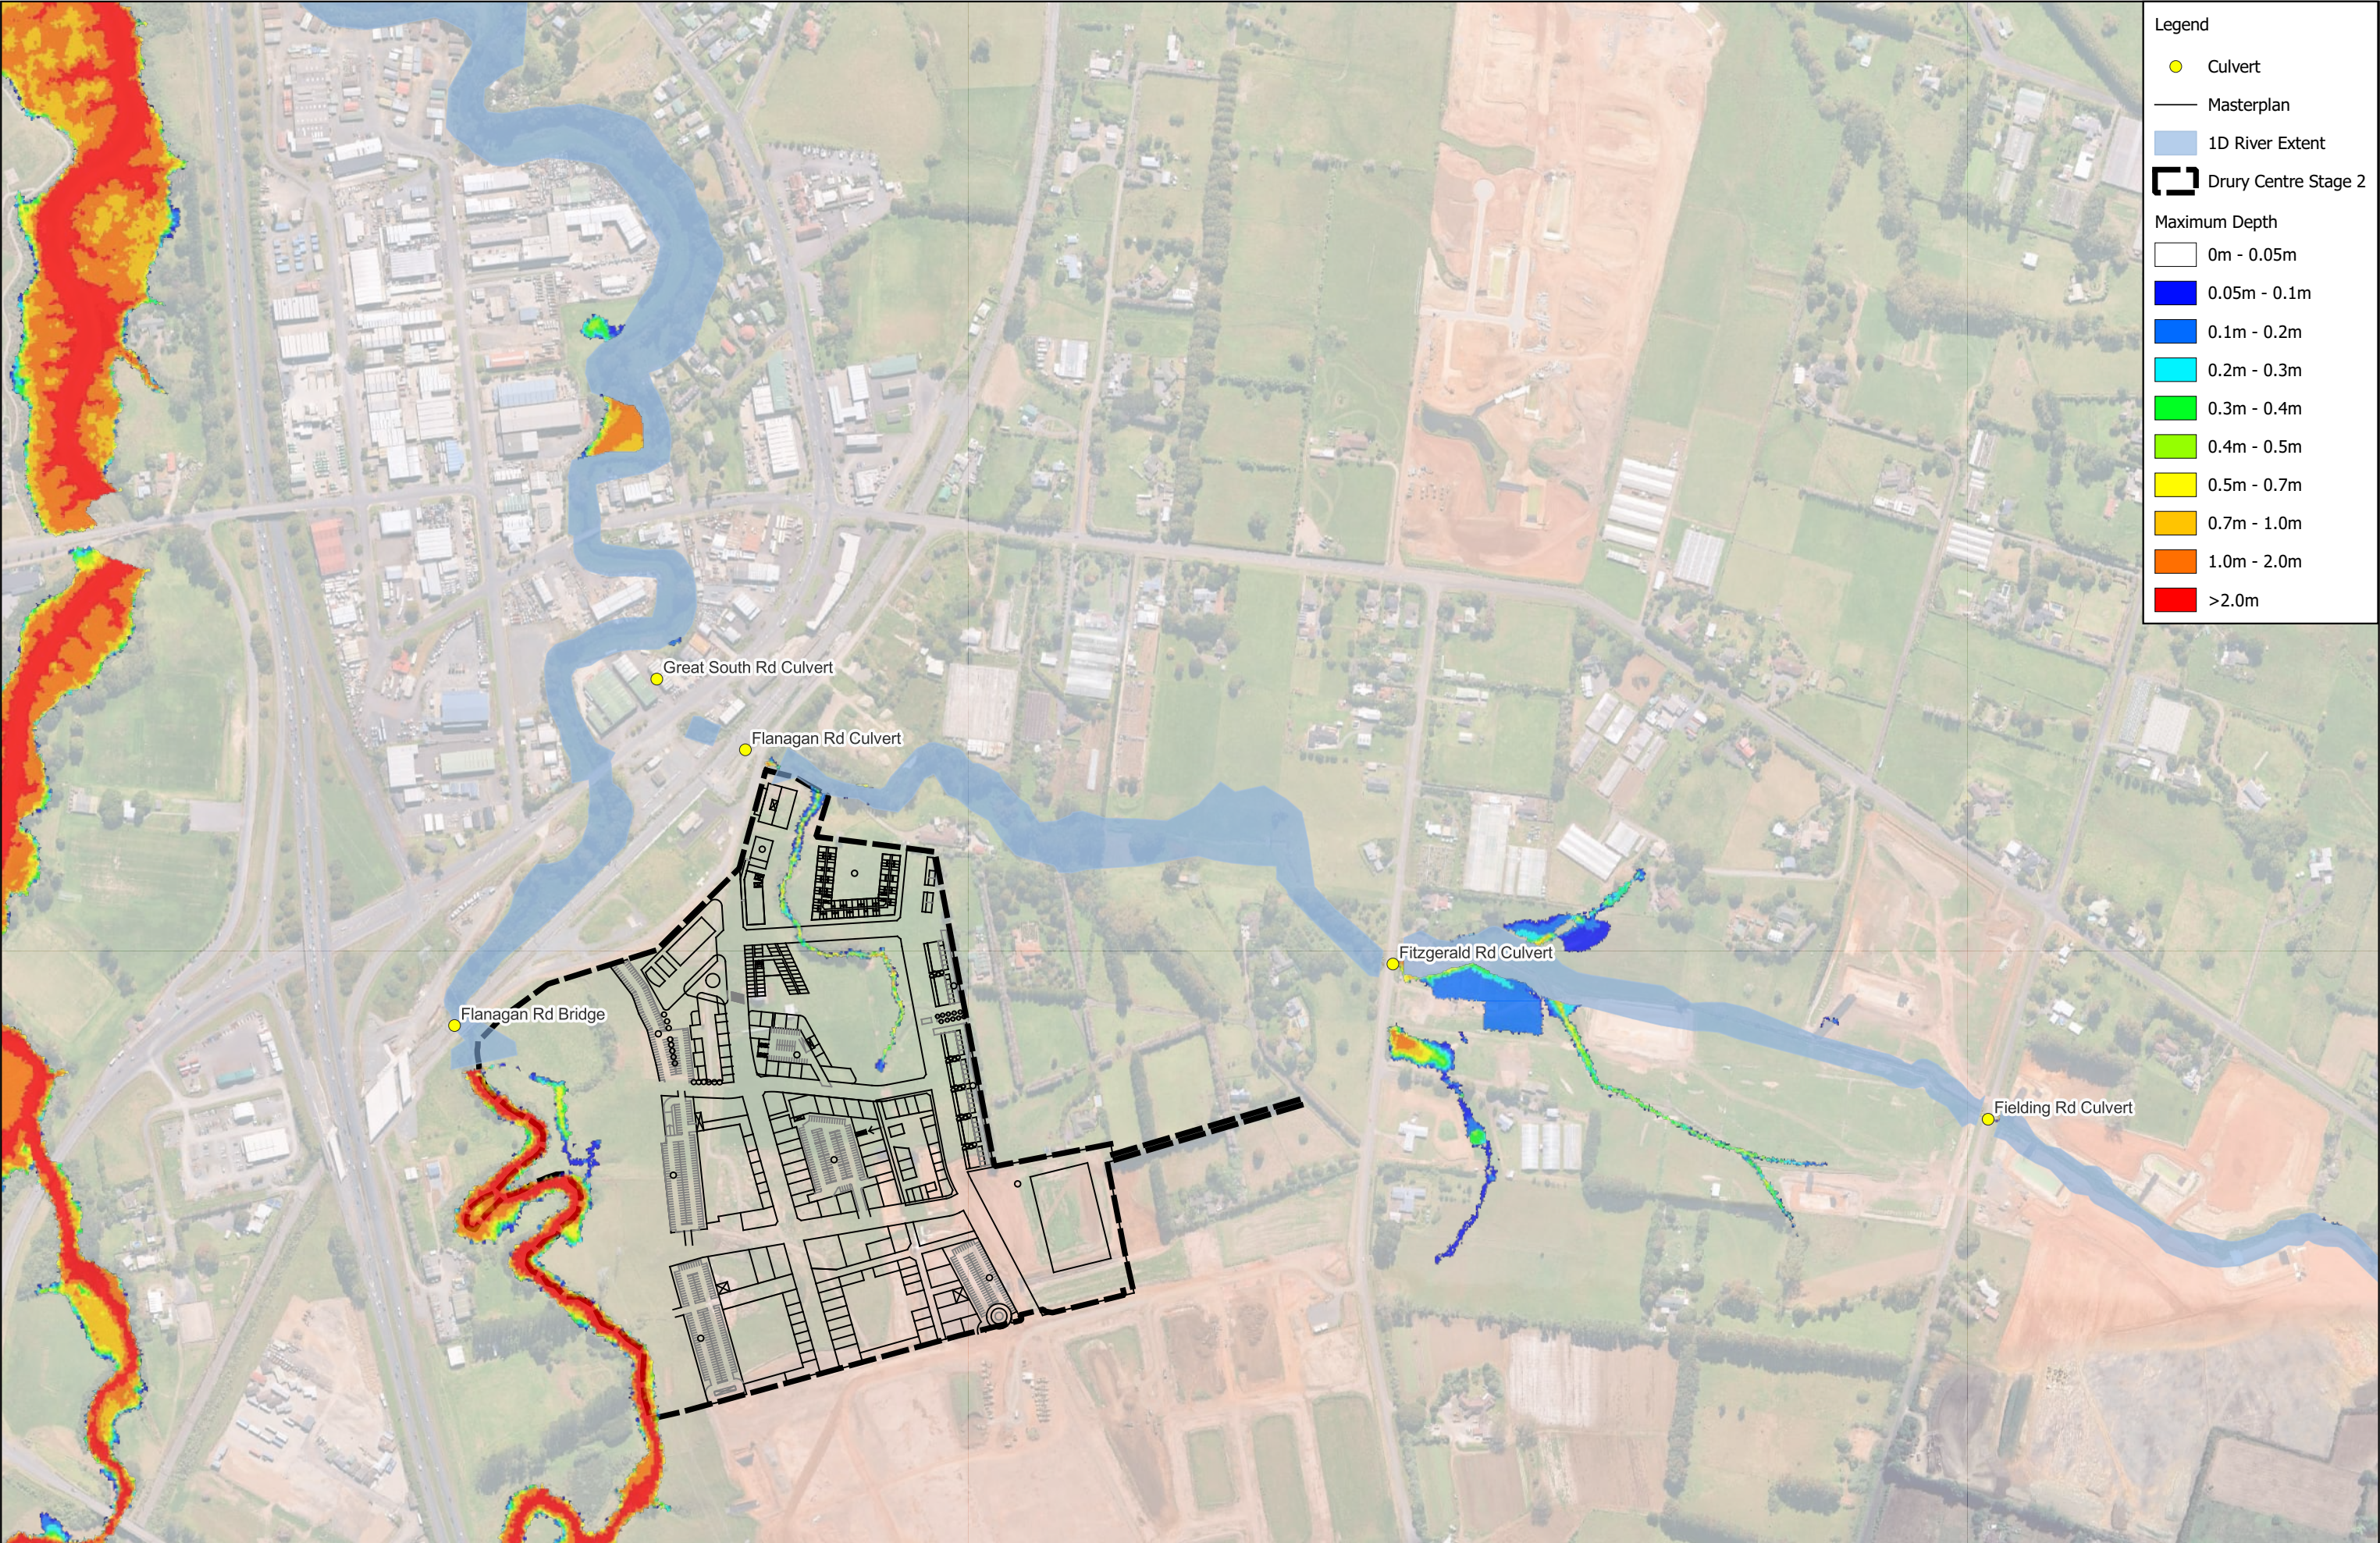

Legend

Culvert

Masterplan

1D River Extent

Drury Centre Stage 2

Maximum Depth

0m - 0.05m

0.05m - 0.1m

0.1m - 0.2m

0.2m - 0.3m

0.3m - 0.4m

0.4m - 0.5m

0.5m - 0.7m

0.7m - 1.0m

1.0m - 2.0m

>2.0m


REVISION DETAILS		INT	DATE	SURVEYED	-	8 NUGENT STREET, GRAFTON, AUCKLAND 1023
1.0	For Information	-	18/07/2025	DESIGNED	-	
-	-	-	-	DRAWN	JO	
-	-	-	-	CHECKED	RN	
-	-	-	-	APPROVED	-	



P24-447 - Drury Centre - Stage 2 Fast Track
Maximum Depth
Post Development 2yr No CC



STATUS	ISSUED FOR INFORMATION	REV
SCALE	NTS	1.0
COUNCIL	AUCKLAND COUNCIL	
SHEET	P24-447-SKT-1013	

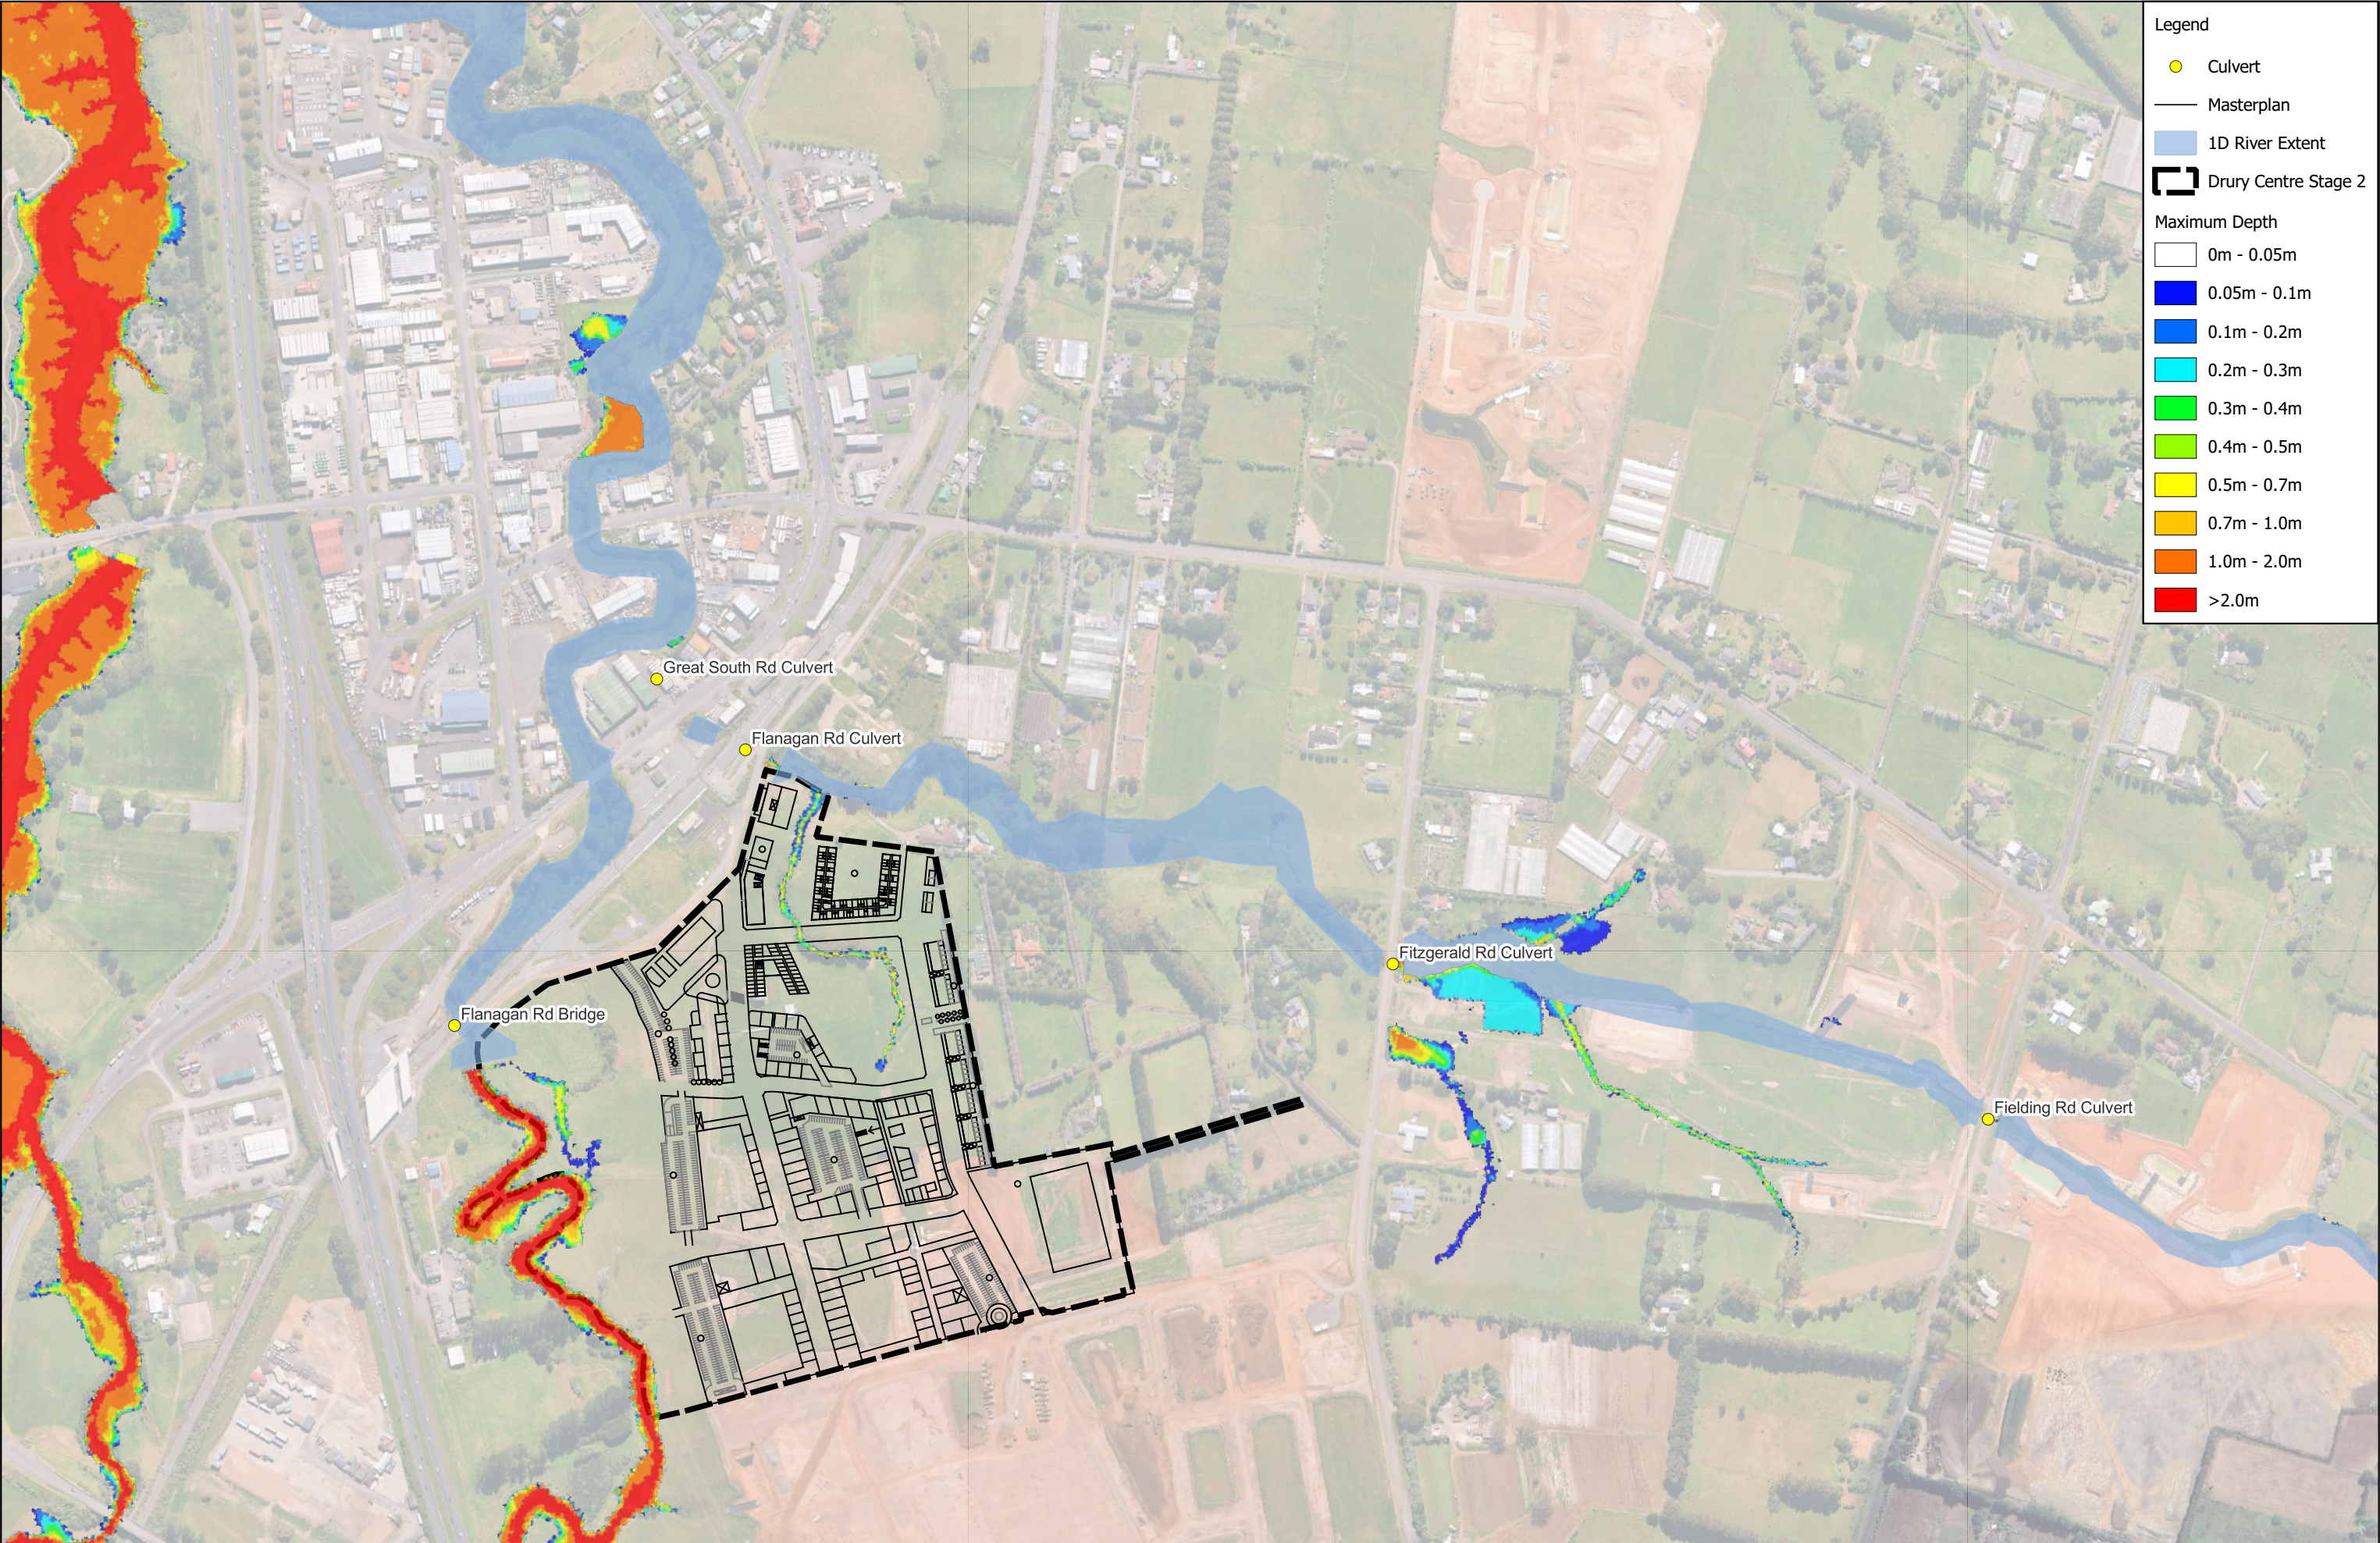

Legend

Culvert

 Masterplan

Maximum Depth


REVISION DETAILS		INT	DATE	SURVEYED	-	8 NUGENT STREET, GRAFTON, AUCKLAND 1023
1.0	For Information	-	18/07/2025	DESIGNED	-	
-	-	-	-	DRAWN	JO	
-	-	-	-	CHECKED	RN	
-	-	-	-	APPROVED	-	



P24-447 - Drury Centre - Stage 2 Fast Track
Maximum Depth
Post Development 2yr CC (2.1°)



STATUS	ISSUED FOR INFORMATION	REV
SCALE	NTS	1.0
COUNCIL	AUCKLAND COUNCIL	
SHEET	P24-447-SKT-1014	

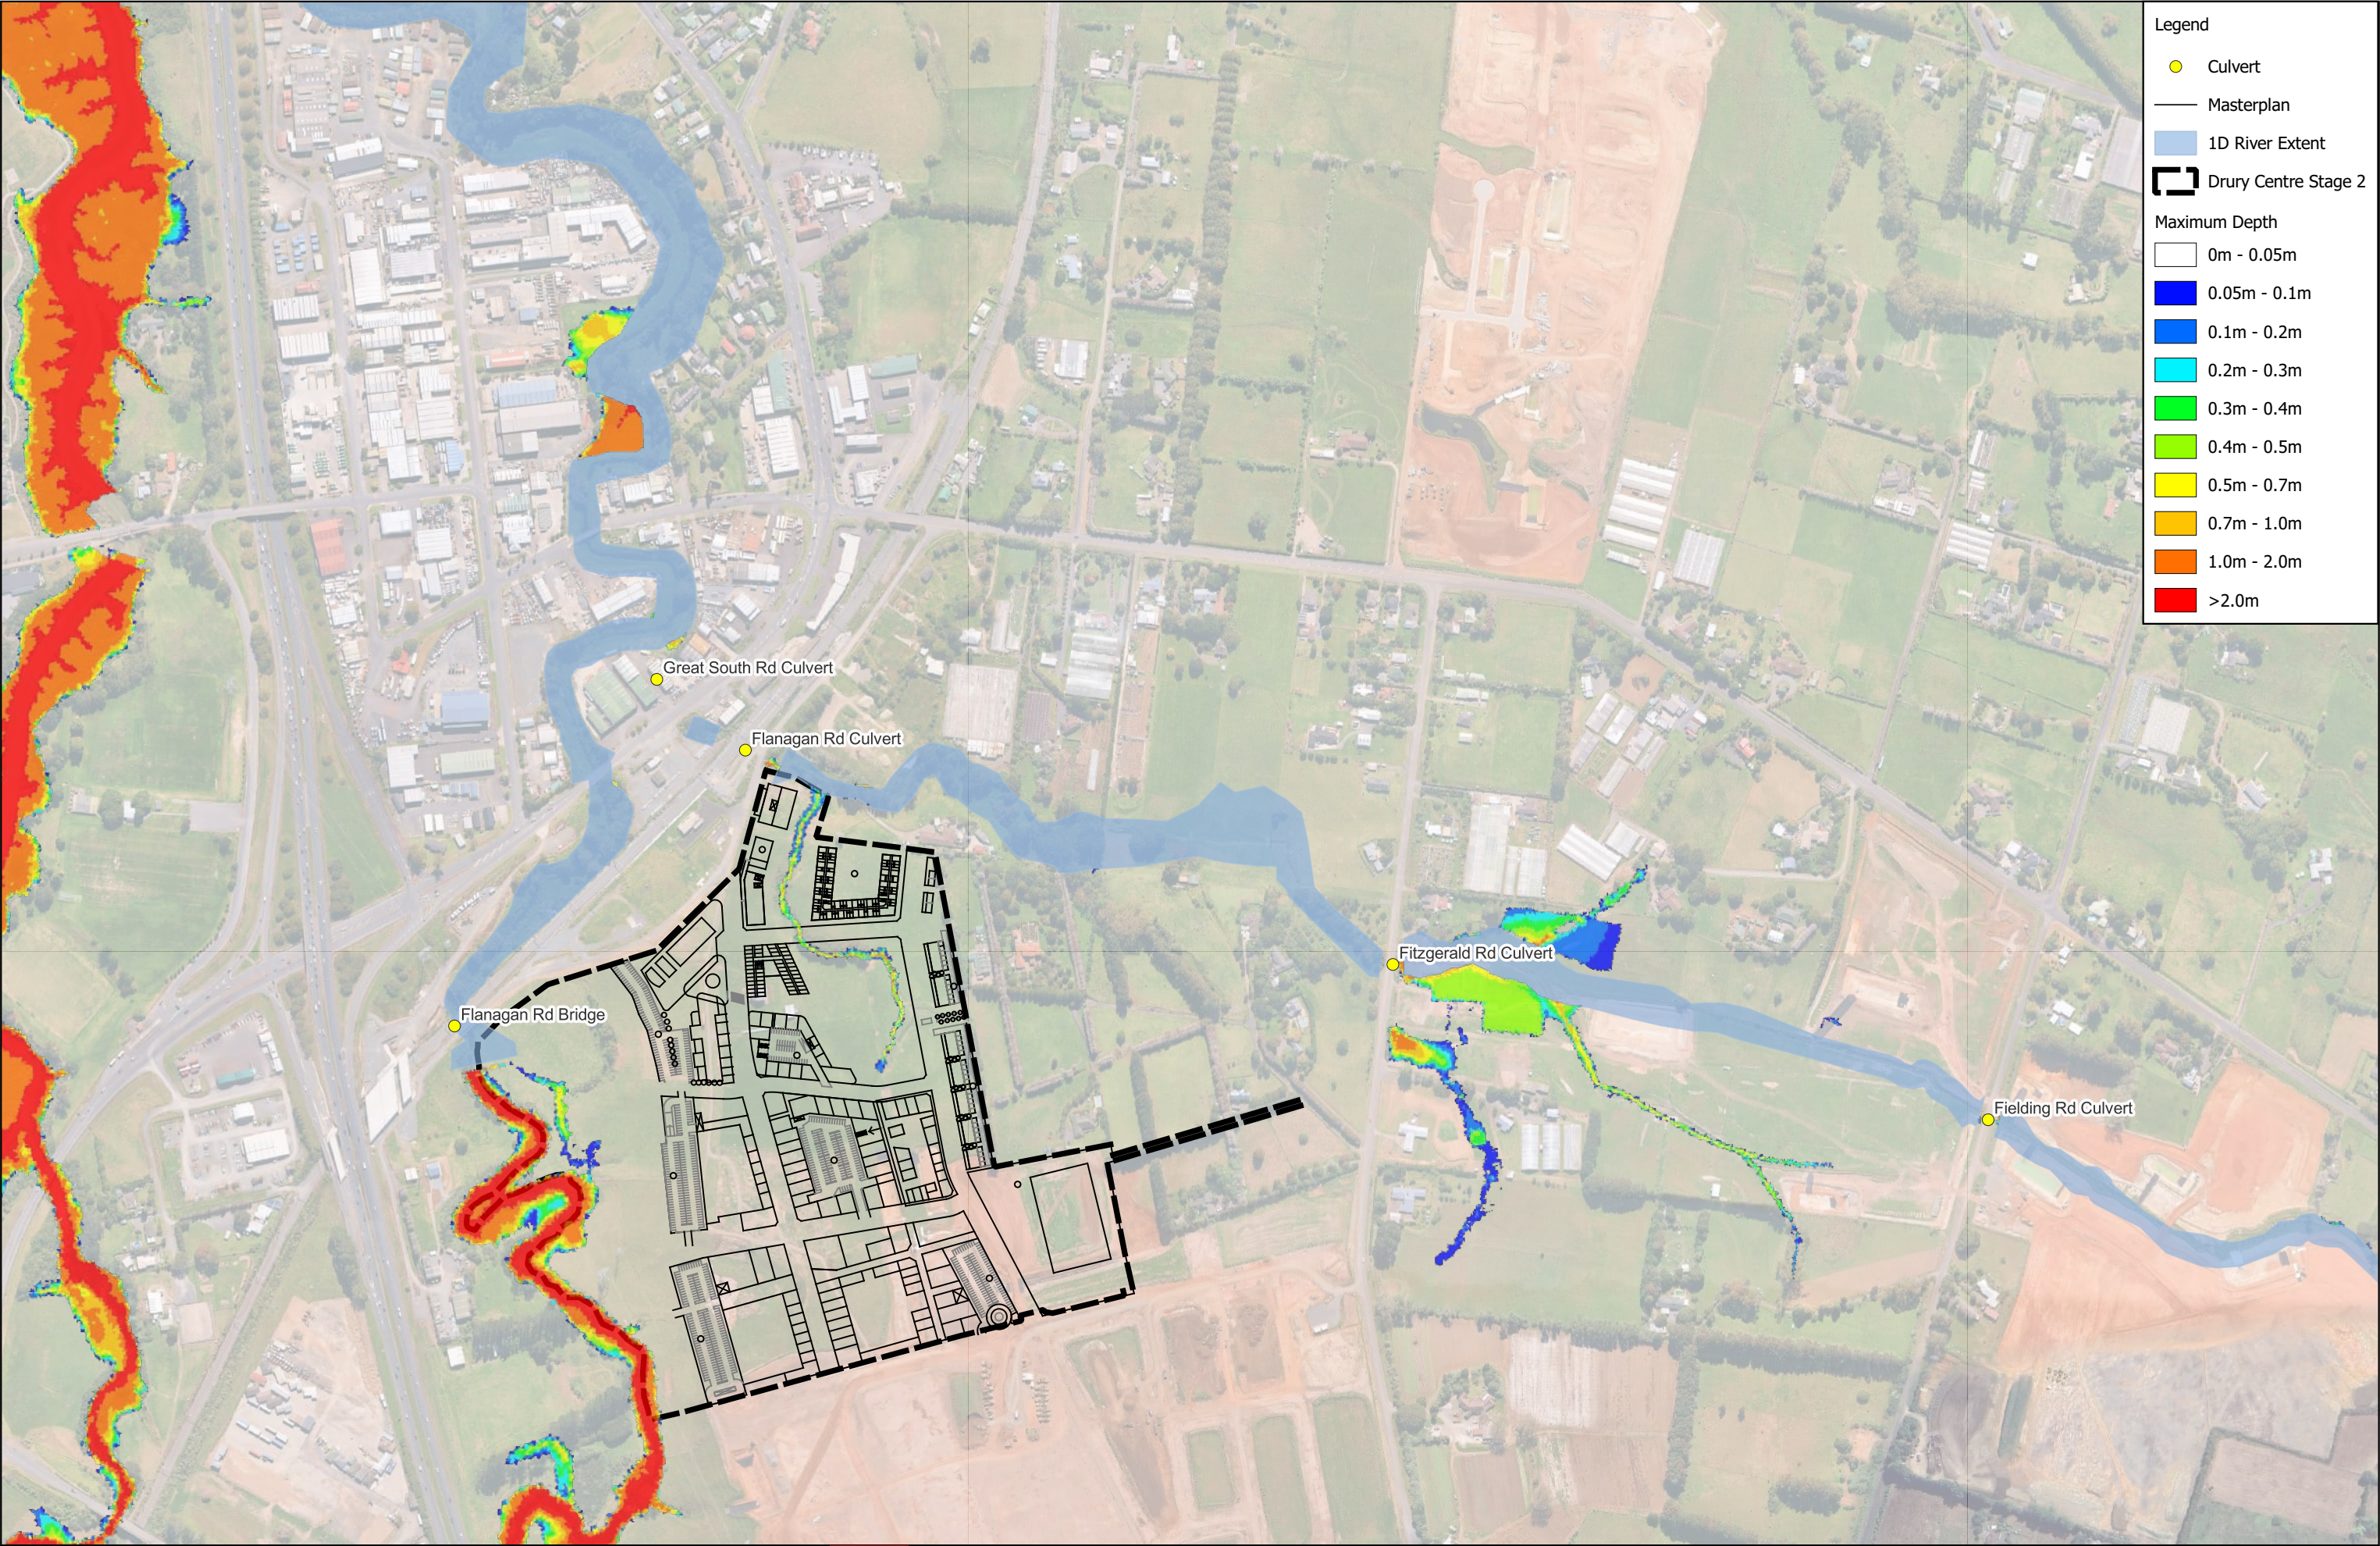

REVISION DETAILS		INT	DATE	SURVEYED	-
1.0	For Information	-	18/07/2025	DESIGNED	-
-	-	-	-	DRAWN	JO
-	-	-	-	CHECKED	RN
-	-	-	-	APPROVED	-

8 NUGENT STREET,
GRAFTON,
AUCKLAND 1023




P24-447 - Drury Centre - Stage 2 Fast Track

Maximum Depth

Post Development 2yr CC (3.8°)

	STATUS	ISSUED FOR INFORMATION	REV
	SCALE	NTS	1.0
	COUNCIL	AUCKLAND COUNCIL	
	SHEET	P24-447-SKT-1015	

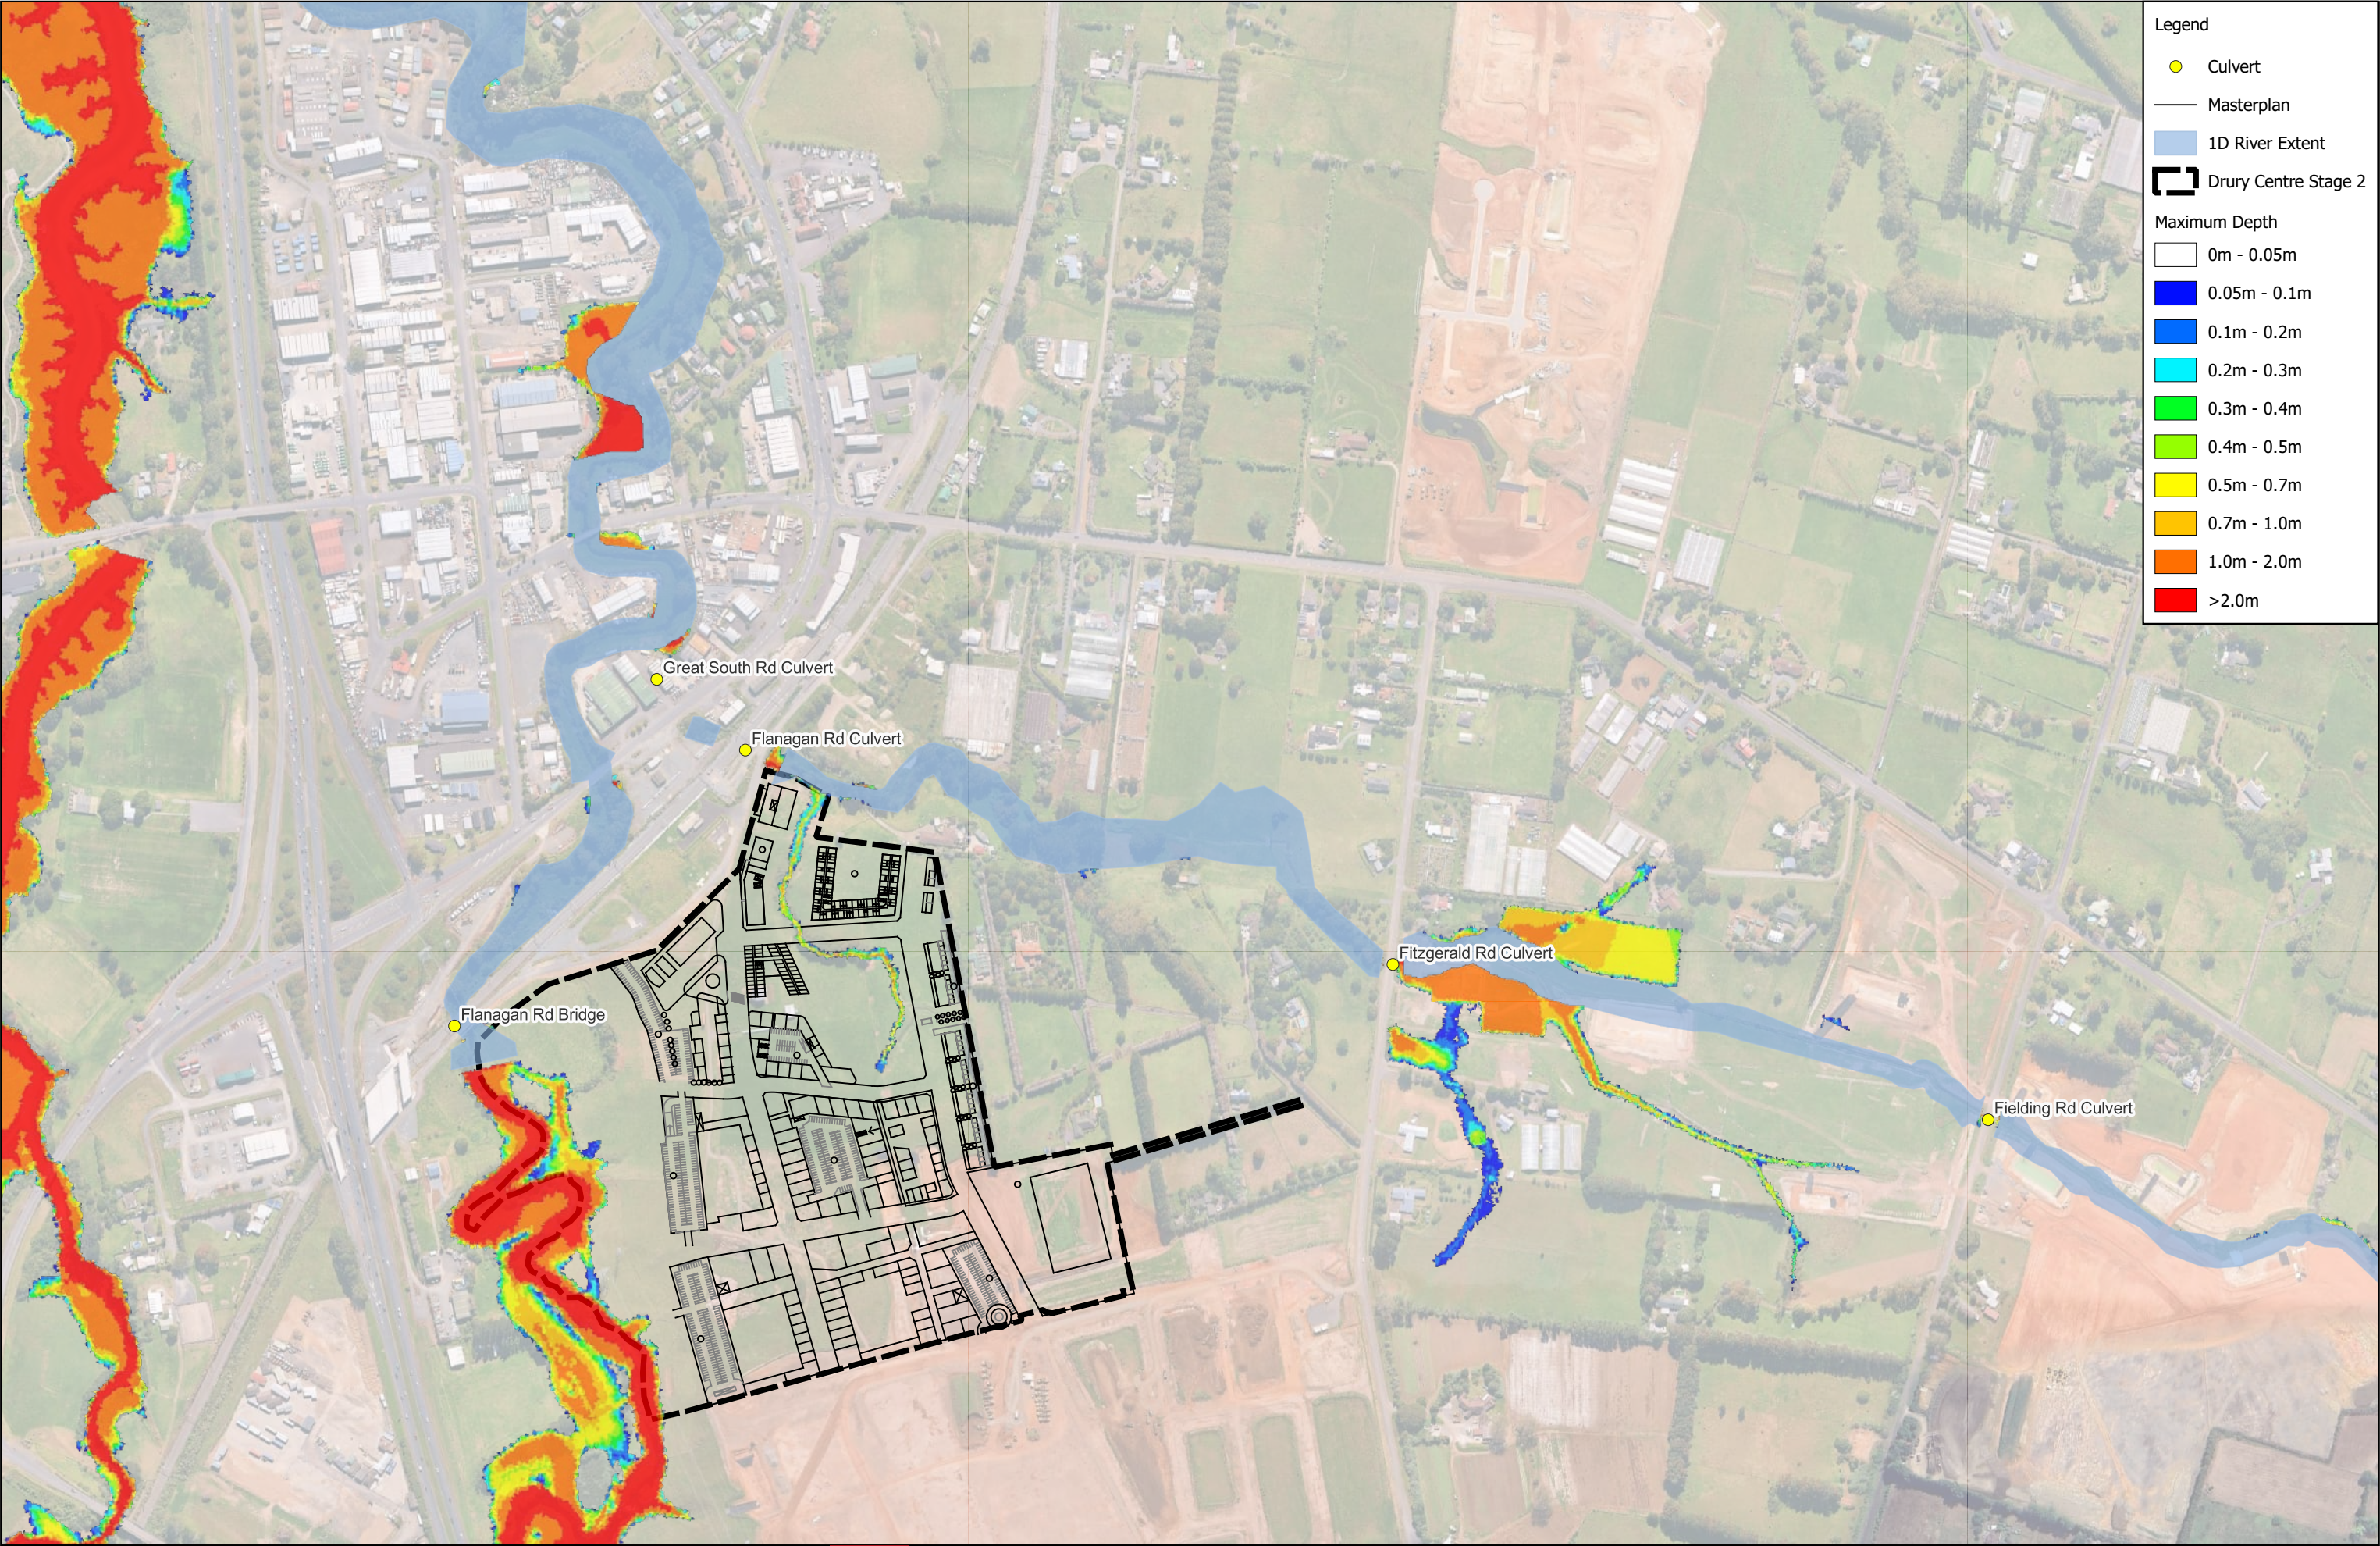

Legend

Culvert

Masterplan

1D River Extent

Drury Centre Stage 2

Maximum Depth

0m - 0.05m

0.05m - 0.1m

0.1m - 0.2m

0.2m - 0.3m

0.3m - 0.4m

0.4m - 0.5m

0.5m - 0.7m

0.7m - 1.0m

1.0m - 2.0m

>2.0m

REVISION DETAILS		INT	DATE	SURVEYED	-
1.0	For Information	-	18/07/2025	DESIGNED	-
-	-	-	-	DRAWN	JO
-	-	-	-	CHECKED	RN
-	-	-	-	APPROVED	-


8 NUGENT STREET,
GRAFTON,
AUCKLAND 1023



P24-447 - Drury Centre - Stage 2 Fast Track
Maximum Depth
Post Development 10yr No CC



STATUS	ISSUED FOR INFORMATION	REV
SCALE	NTS	1.0
COUNCIL	AUCKLAND COUNCIL	
SHEET	P24-447-SKT-1016	

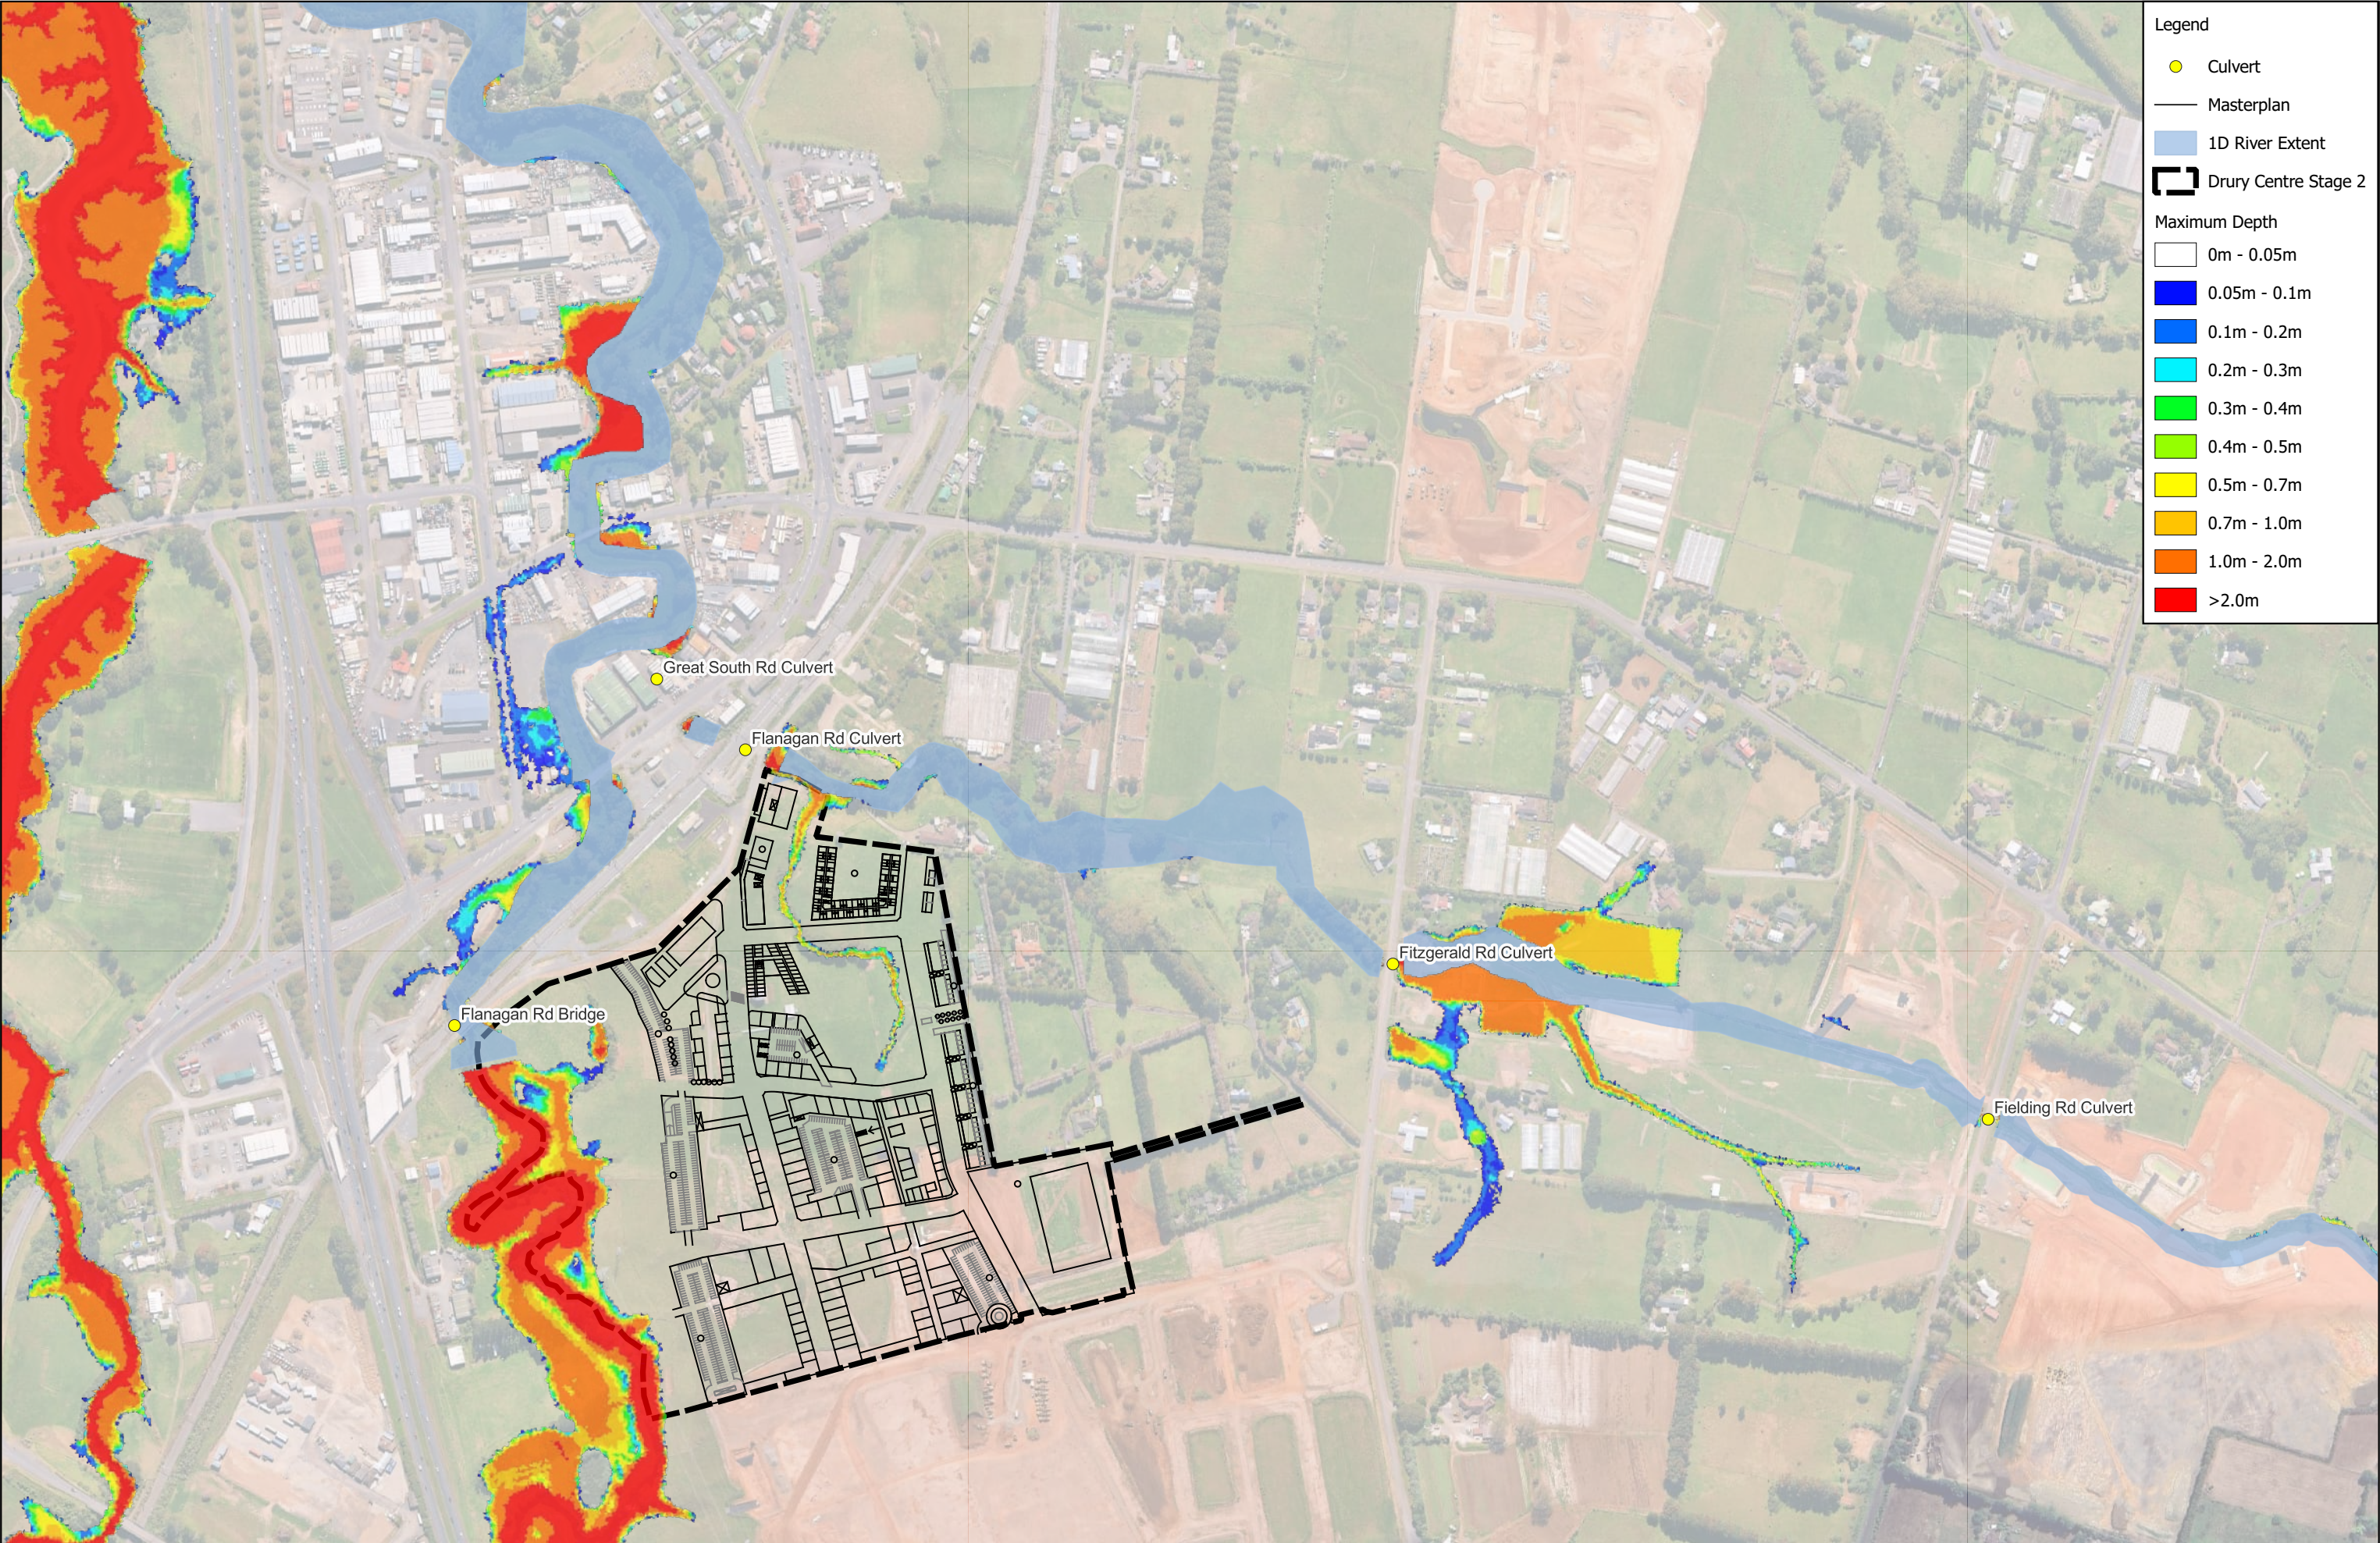

Legend

Culvert

Masterplan

1D River Extent

Drury Centre Stage 2

Maximum Depth

0m - 0.05m

0.05m - 0.1m

0.1m - 0.2m

0.2m - 0.3m

0.3m - 0.4m

0.4m - 0.5m

0.5m - 0.7m

0.7m - 1.0m

1.0m - 2.0m

>2.0m


REVISION DETAILS		INT	DATE	SURVEYED	-	8 NUGENT STREET, GRAFTON, AUCKLAND 1023
1.0	For Information	-	18/07/2025	DESIGNED	-	
-	-	-	-	DRAWN	JO	
-	-	-	-	CHECKED	RN	
-	-	-	-	APPROVED	-	



P24-447 - Drury Centre - Stage 2 Fast Track
Maximum Depth
Post Development 10yr CC (2.1°)



STATUS	ISSUED FOR INFORMATION	REV
SCALE	NTS	1.0
COUNCIL	AUCKLAND COUNCIL	
SHEET	P24-447-SKT-1017	

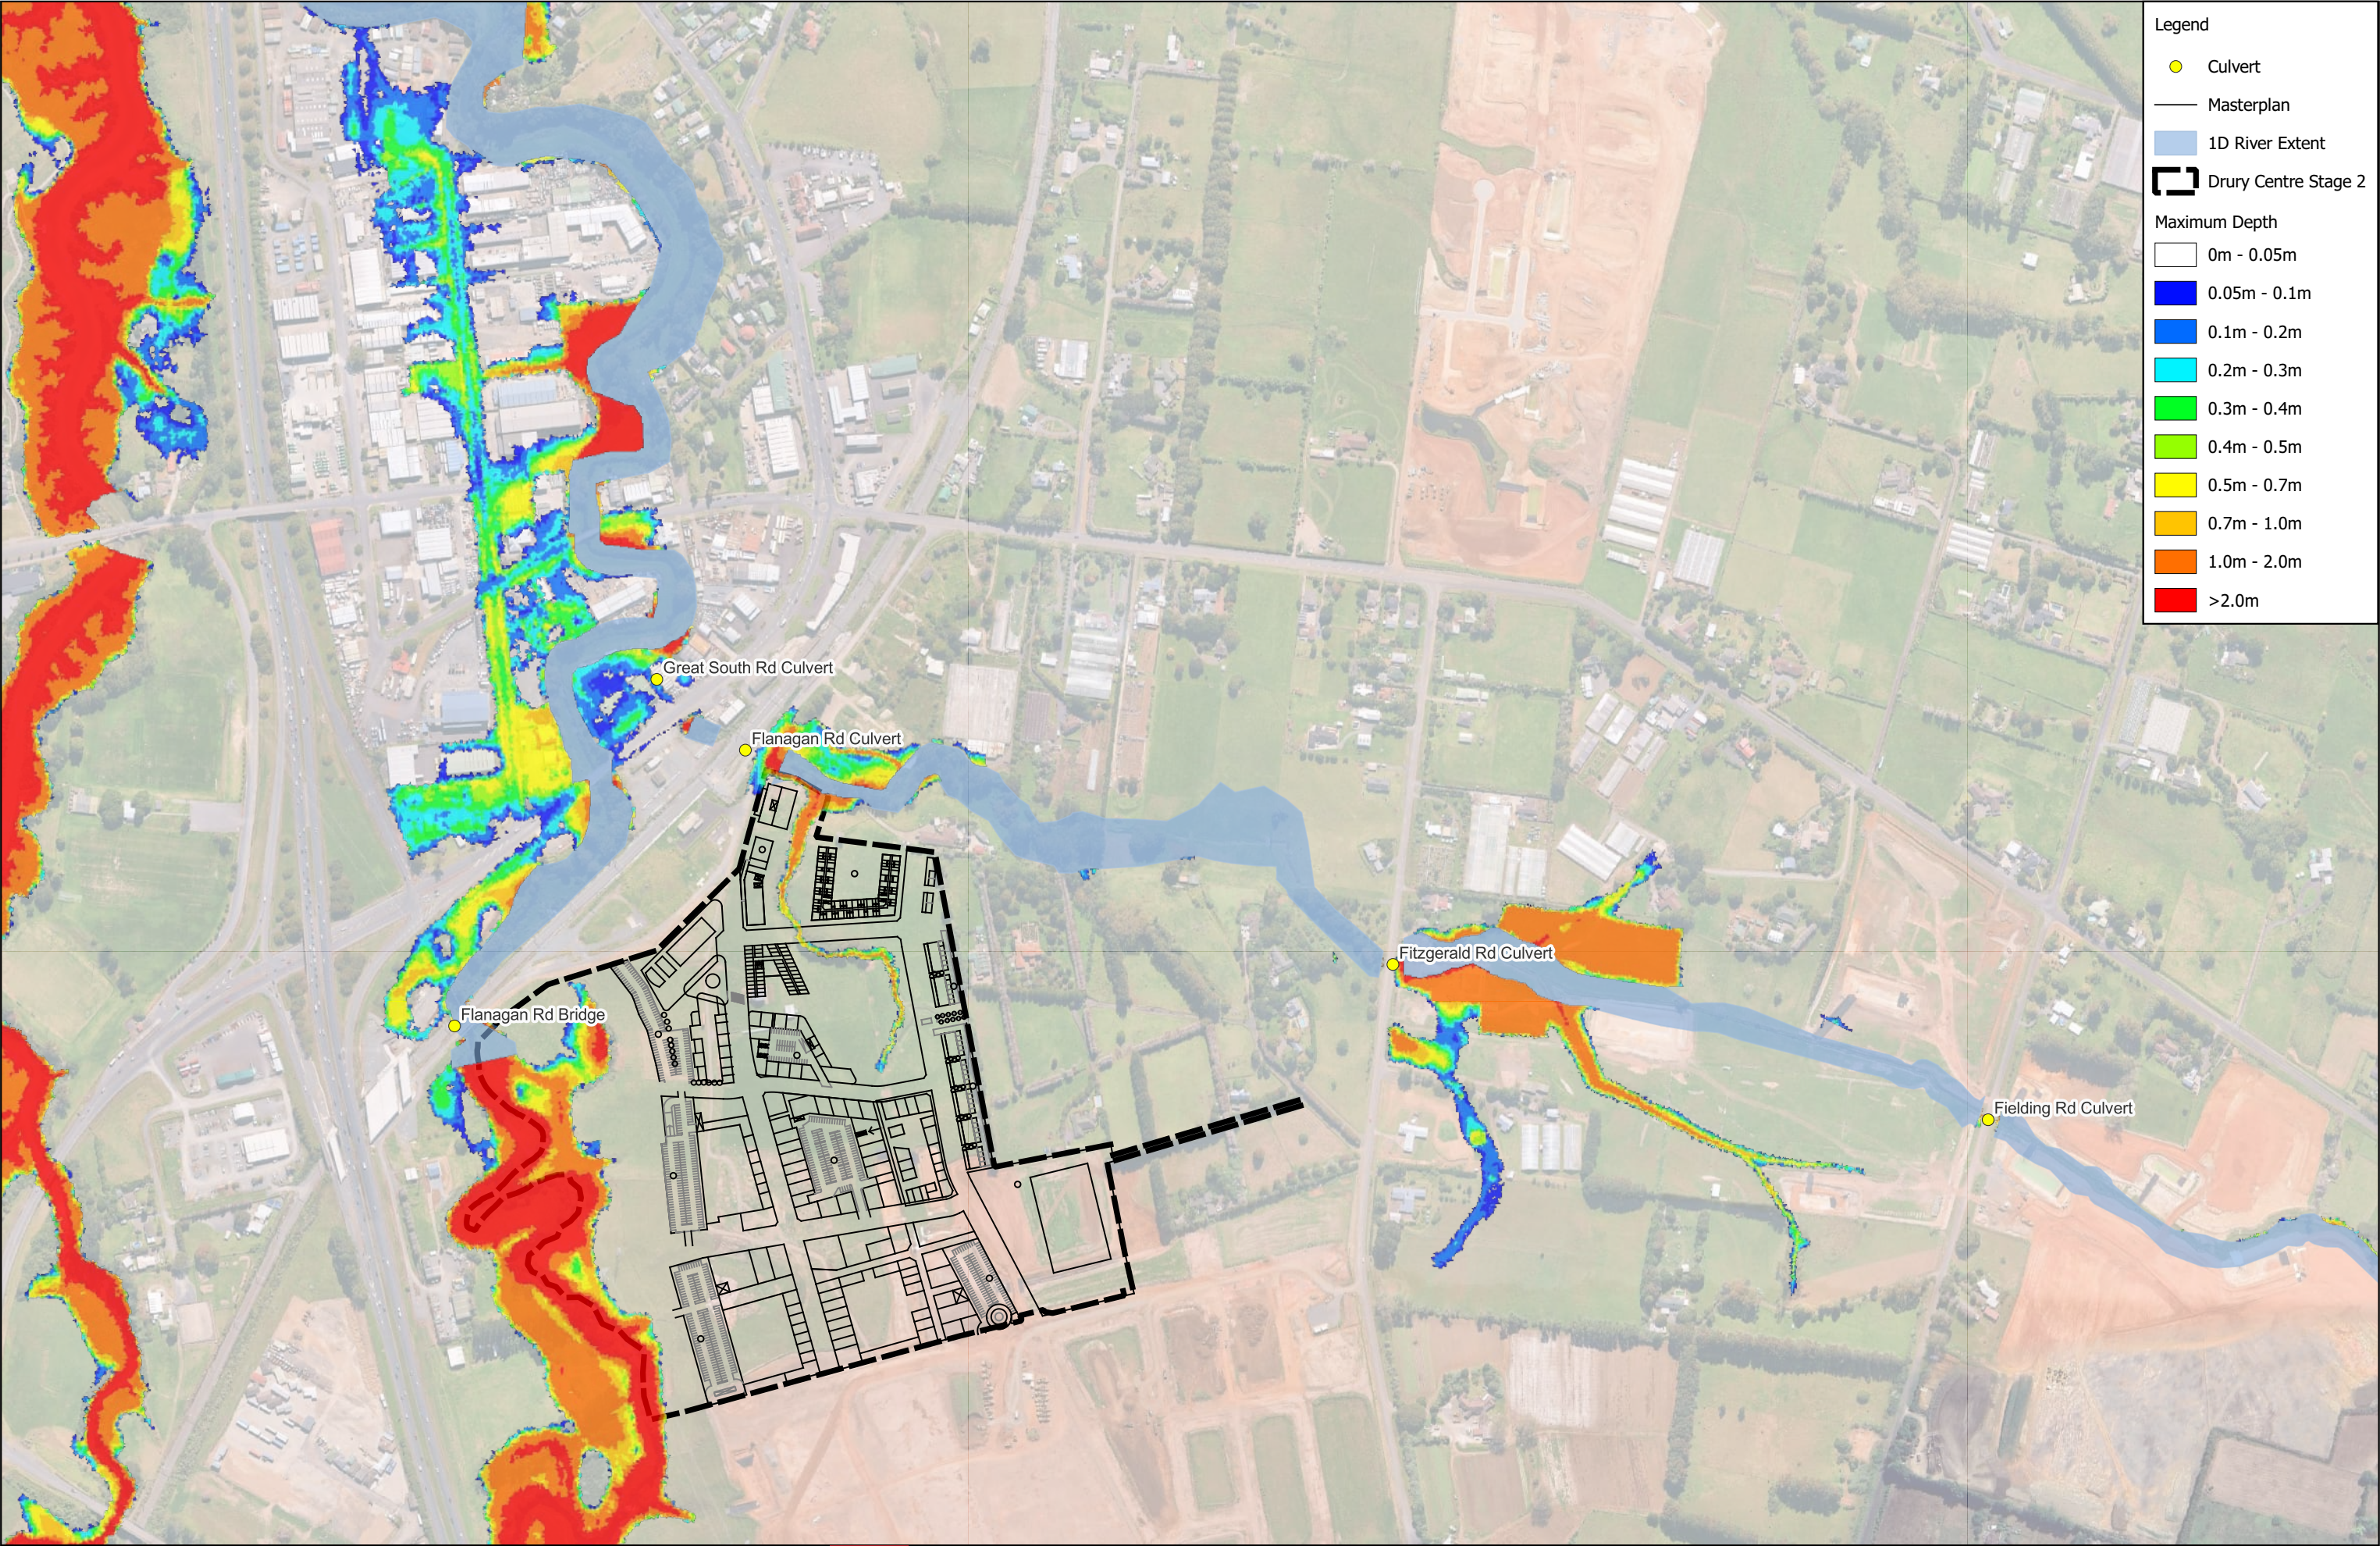

Legend

Culvert

Masterplan

1D River Extent

Drury Centre Stage 2

Maximum Depth

0m - 0.05m

0.05m - 0.1m

0.1m - 0.2m

0.2m - 0.3m

0.3m - 0.4m

0.4m - 0.5m

0.5m - 0.7m

0.7m - 1.0m

1.0m - 2.0m

>2.0m

REVISION DETAILS		INT	DATE	SURVEYED	-	8 NUGENT STREET, GRAFTON, AUCKLAND 1023
1.0	For Information	-	18/07/2025	DESIGNED	-	
-	-	-	-	DRAWN	JO	
-	-	-	-	CHECKED	RN	
-	-	-	-	APPROVED	-	




P24-447 - Drury Centre - Stage 2 Fast Track

Maximum Depth

Post Development 10yr CC (3.8°)

	STATUS	ISSUED FOR INFORMATION	REV
	SCALE	NTS	1.0
	COUNCIL	AUCKLAND COUNCIL	
	SHEET	P24-447-SKT-1018	

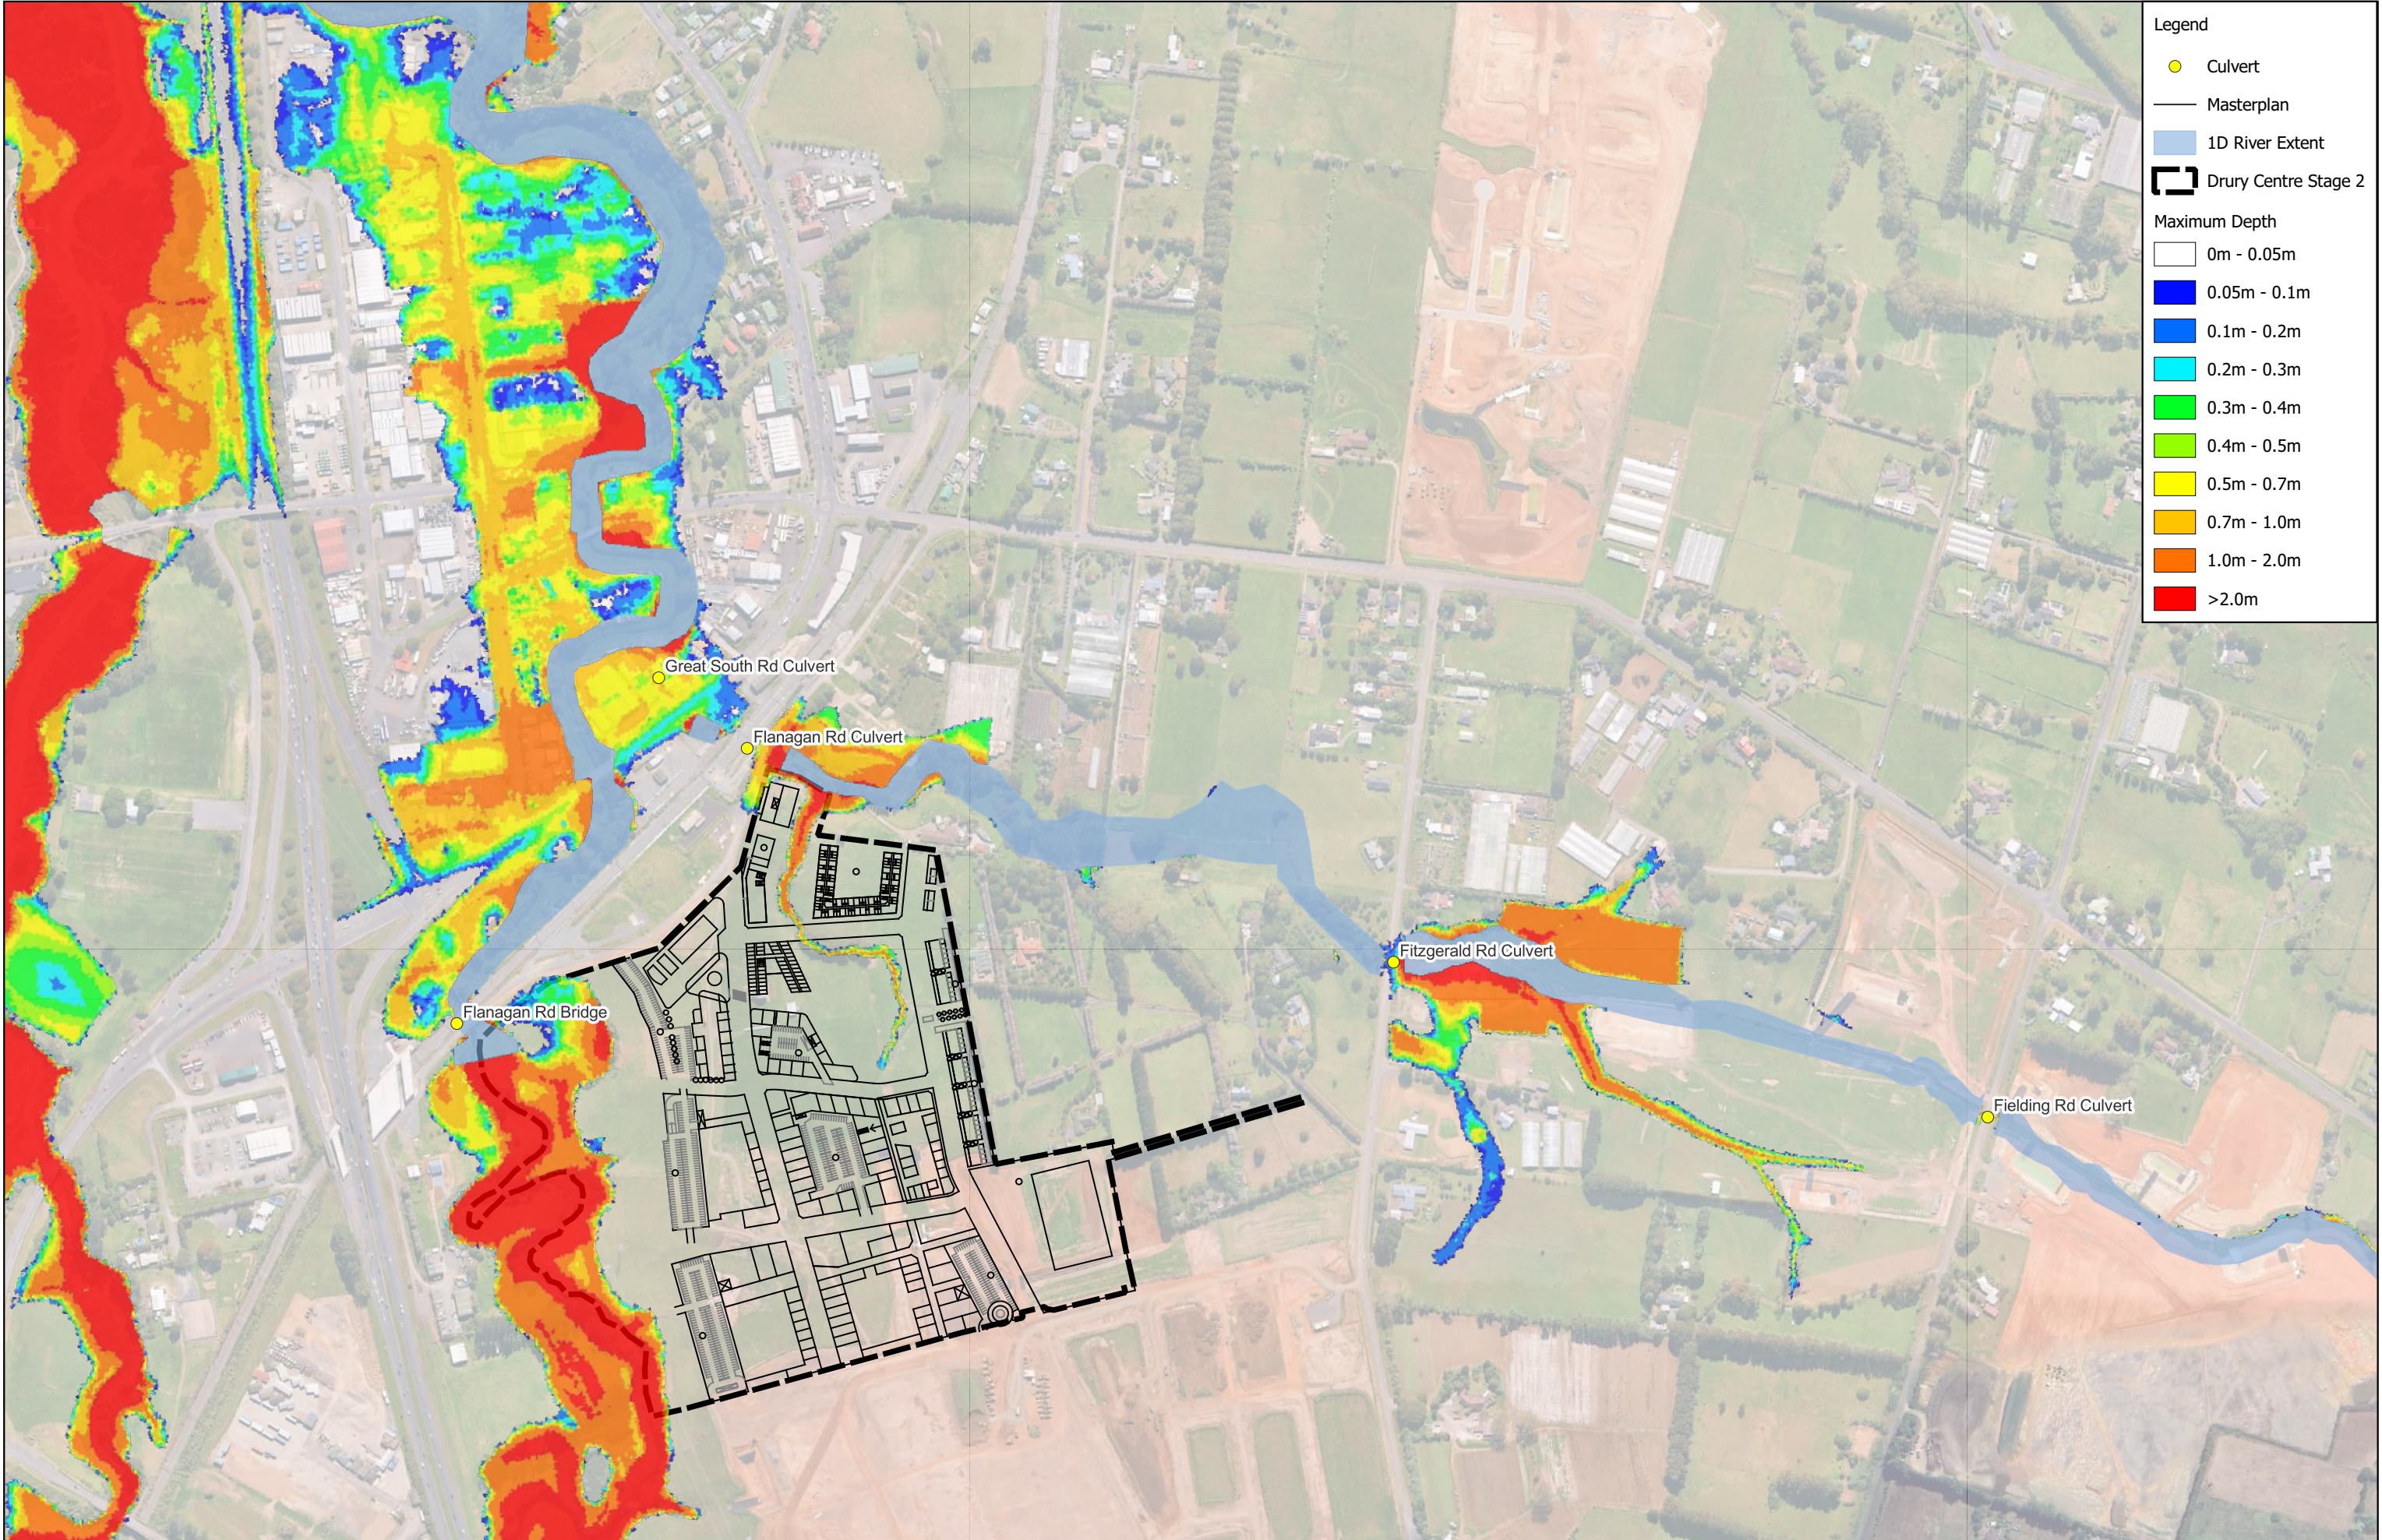

Legend

Culvert

 Masterplan

Maximum Depth

 0m - 0.05m 0.05m - 0.1m 0.1m - 0.2m 0.2m - 0.3m 0.3m - 0.4m 0.4m - 0.5m 0.5m - 0.7m 0.7m - 1.0m 1.0m - 2.0m >2.0m


REVISION DETAILS		INT	DATE	SURVEYED	-	8 NUGENT STREET, GRAFTON, AUCKLAND 1023
1.0	For Information	-	18/07/2025	DESIGNED	-	
-	-	-	-	DRAWN	JO	
-	-	-	-	CHECKED	RN	
-	-	-	-	APPROVED	-	




P24-447 - Drury Centre - Stage 2 Fast Track
Maximum Depth
Post Development 100yr No CC




STATUS	ISSUED FOR INFORMATION	REV
SCALE	NTS	1.0
COUNCIL	AUCKLAND COUNCIL	
SHEET	P24-447-SKT-1019	

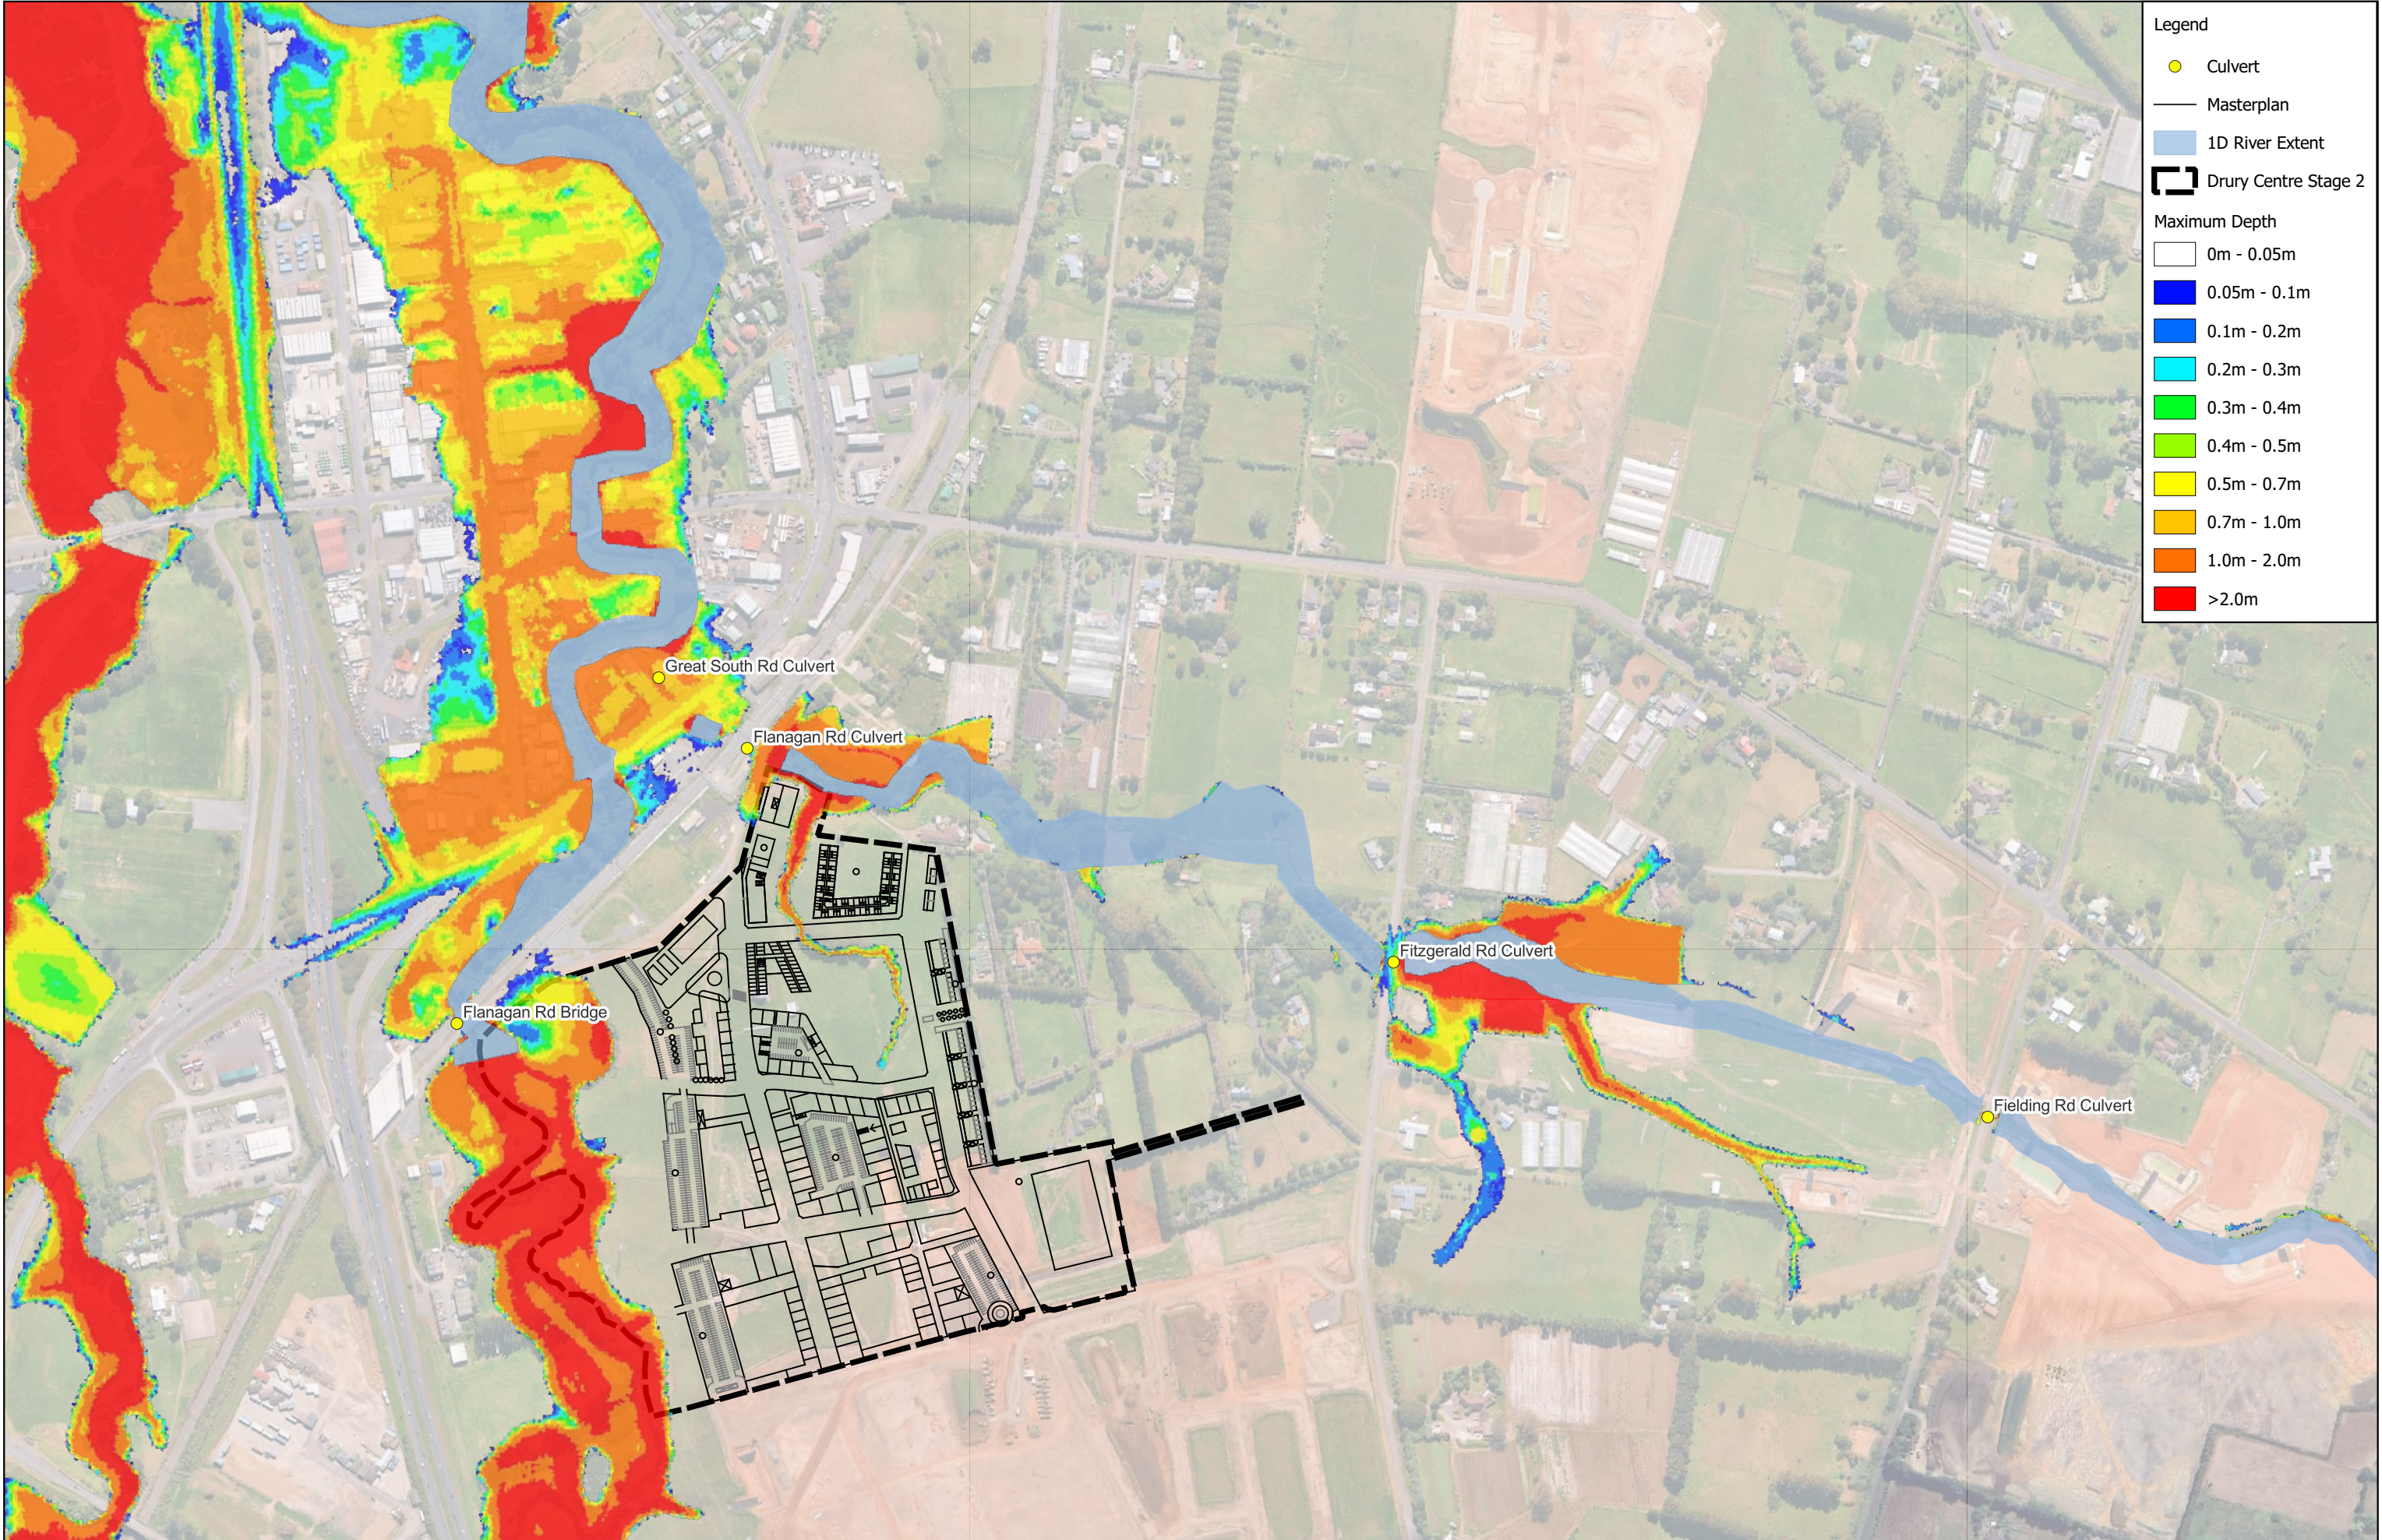

REVISION DETAILS		INT	DATE	SURVEYED	-		P24-447 - Drury Centre - Stage 2 Fast Track Maximum Depth Post Development 100yr CC (2.1°)		STATUS	ISSUED FOR INFORMATION	REV
1.0	For Information	-	18/07/2025	DESIGNED	- <td>SCALE</td> <td>NTS</td> <td rowspan="2">1.0</td>				SCALE	NTS	1.0
-	-	-	-	DRAWN	JO				COUNCIL	AUCKLAND COUNCIL	
-	-	-	-	CHECKED	RN				SHEET	P24-447-SKT-1020	
				APPROVED	-						
						WOODS.CO.NZ					

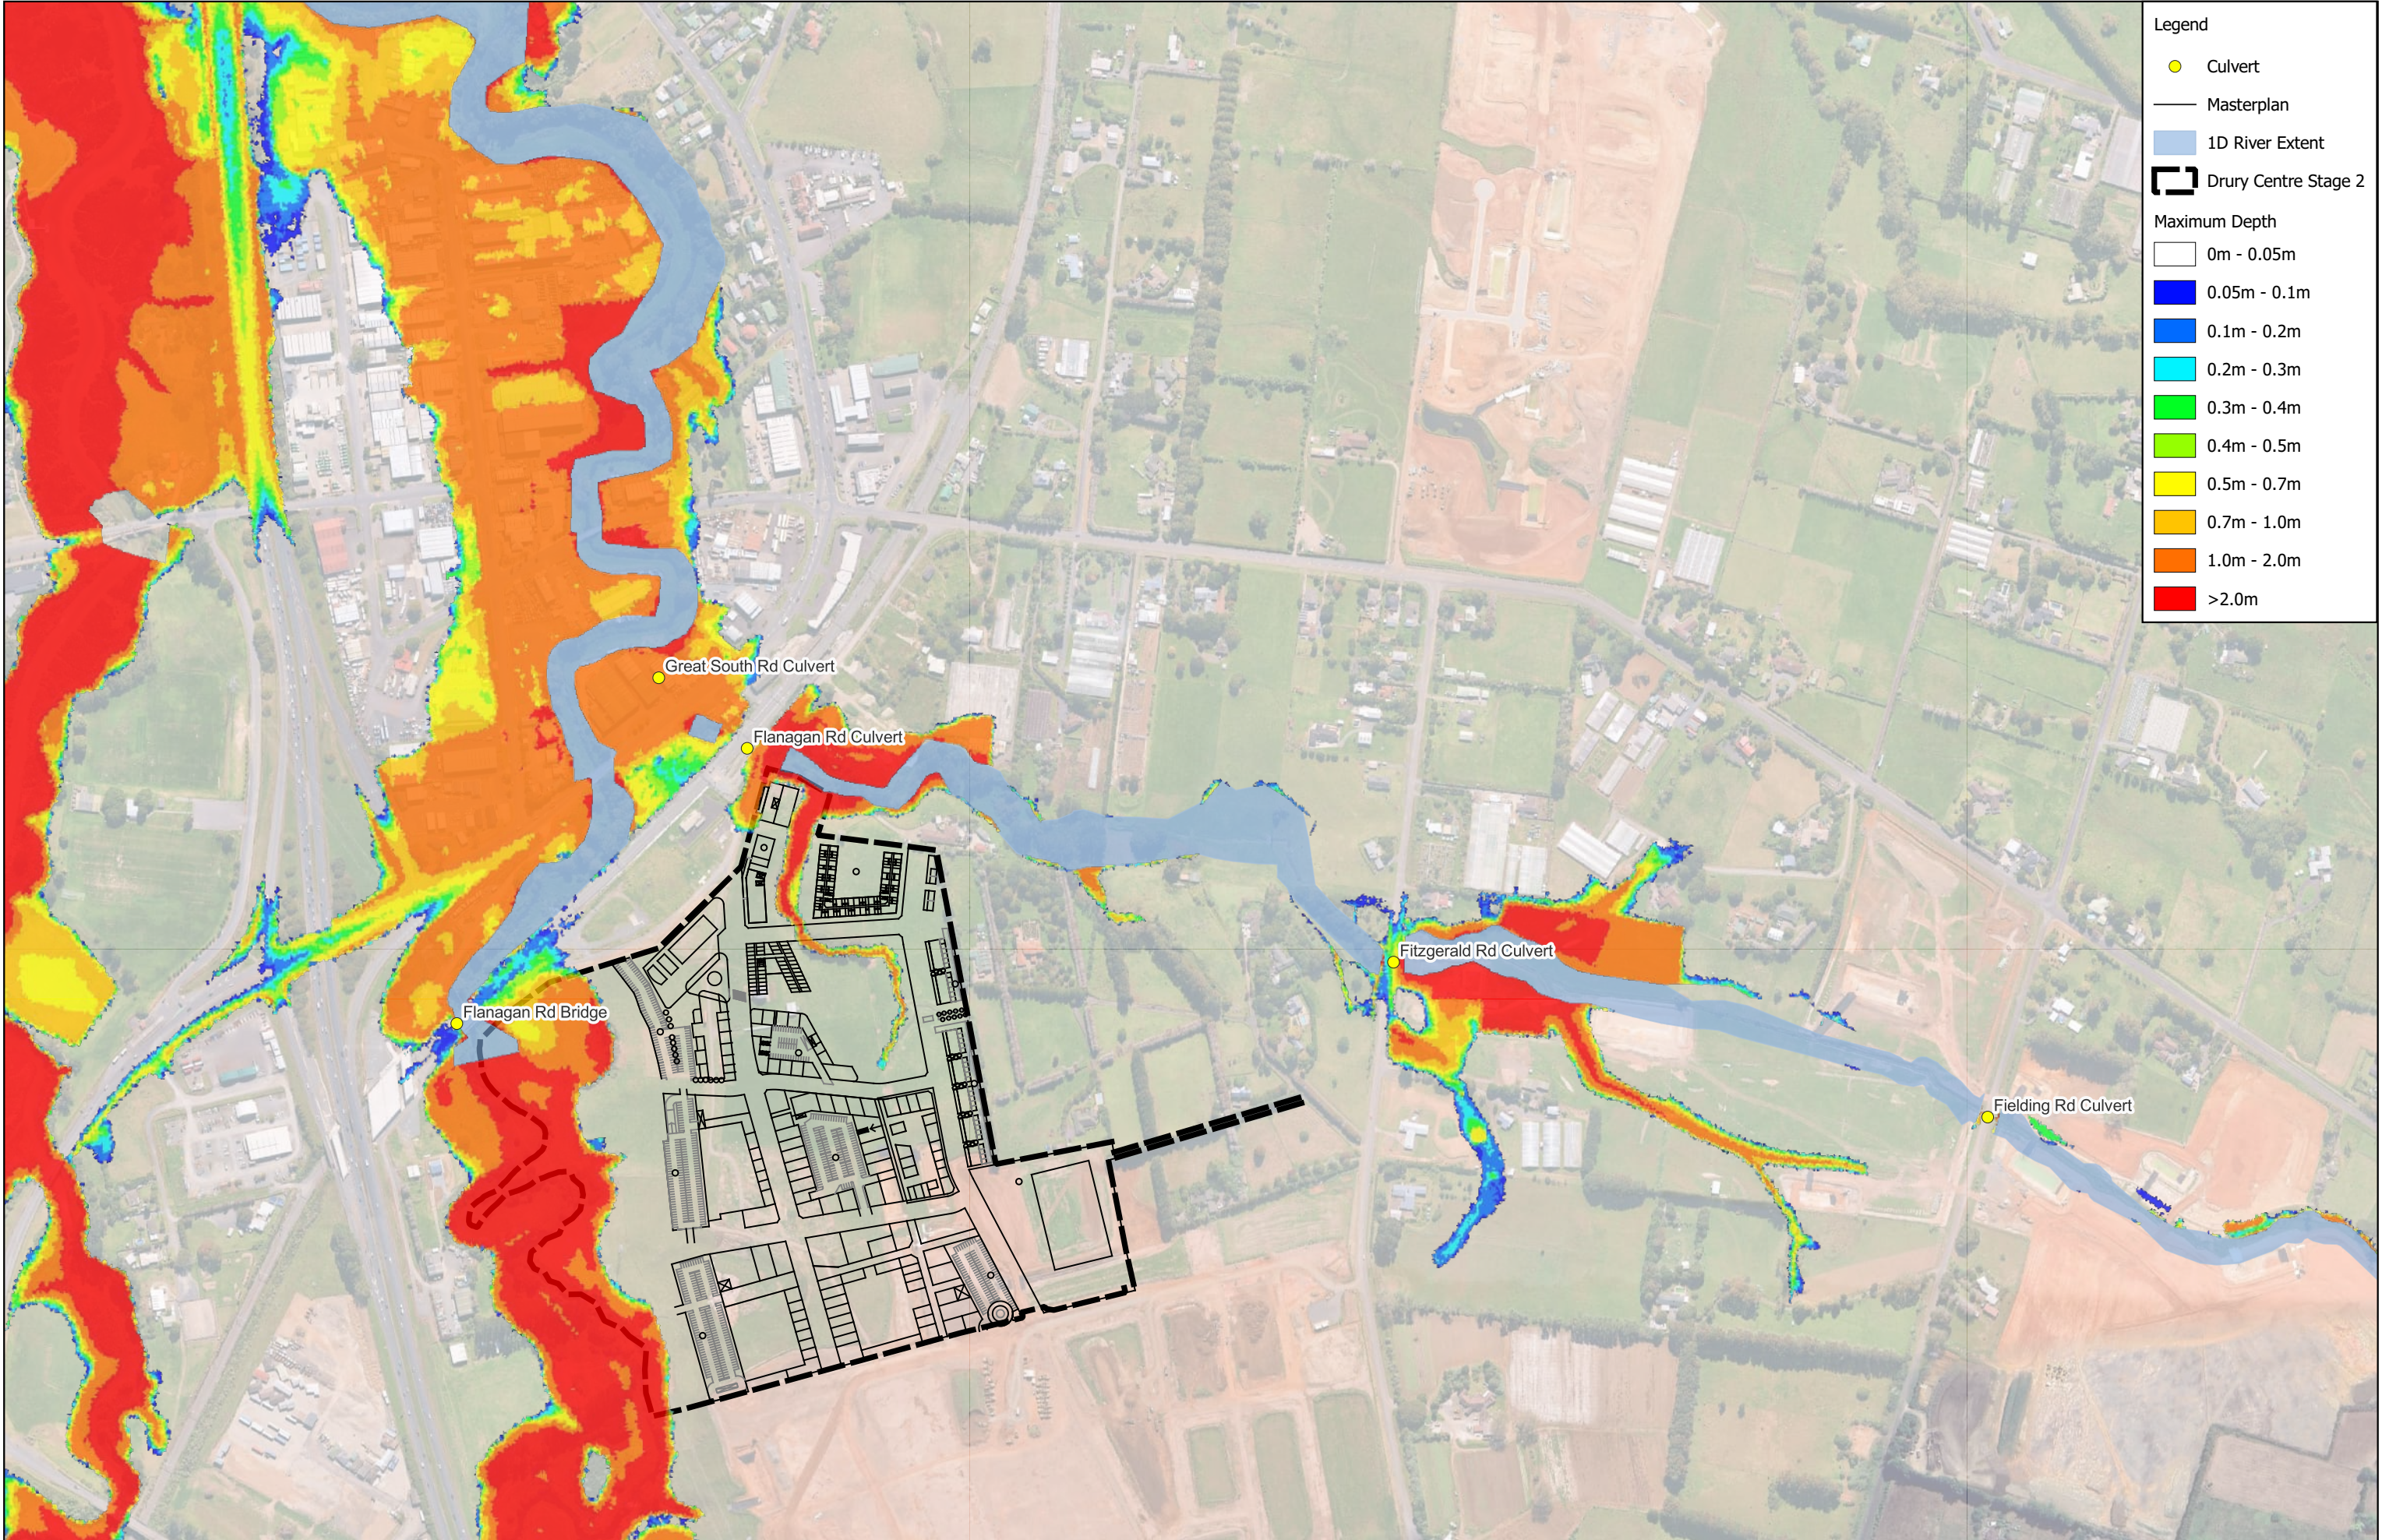

REVISION DETAILS		INT	DATE	SURVEYED	-	8 NUGENT STREET, GRAFTON, AUCKLAND 1023		P24-447 - Drury Centre - Stage 2 Fast Track Maximum Depth Post Development 100yr CC (3.8°)		STATUS	ISSUED FOR INFORMATION	REV
1.0	For Information	-	18/07/2025	DESIGNED	-					SCALE	NTS	1.0
-	-	-	-	DRAWN	JO					COUNCIL	AUCKLAND COUNCIL	
-	-	-	-	CHECKED	RN					SHEET	P24-447-SKT-1021	
				APPROVED	-					WOODS.CO.NZ		

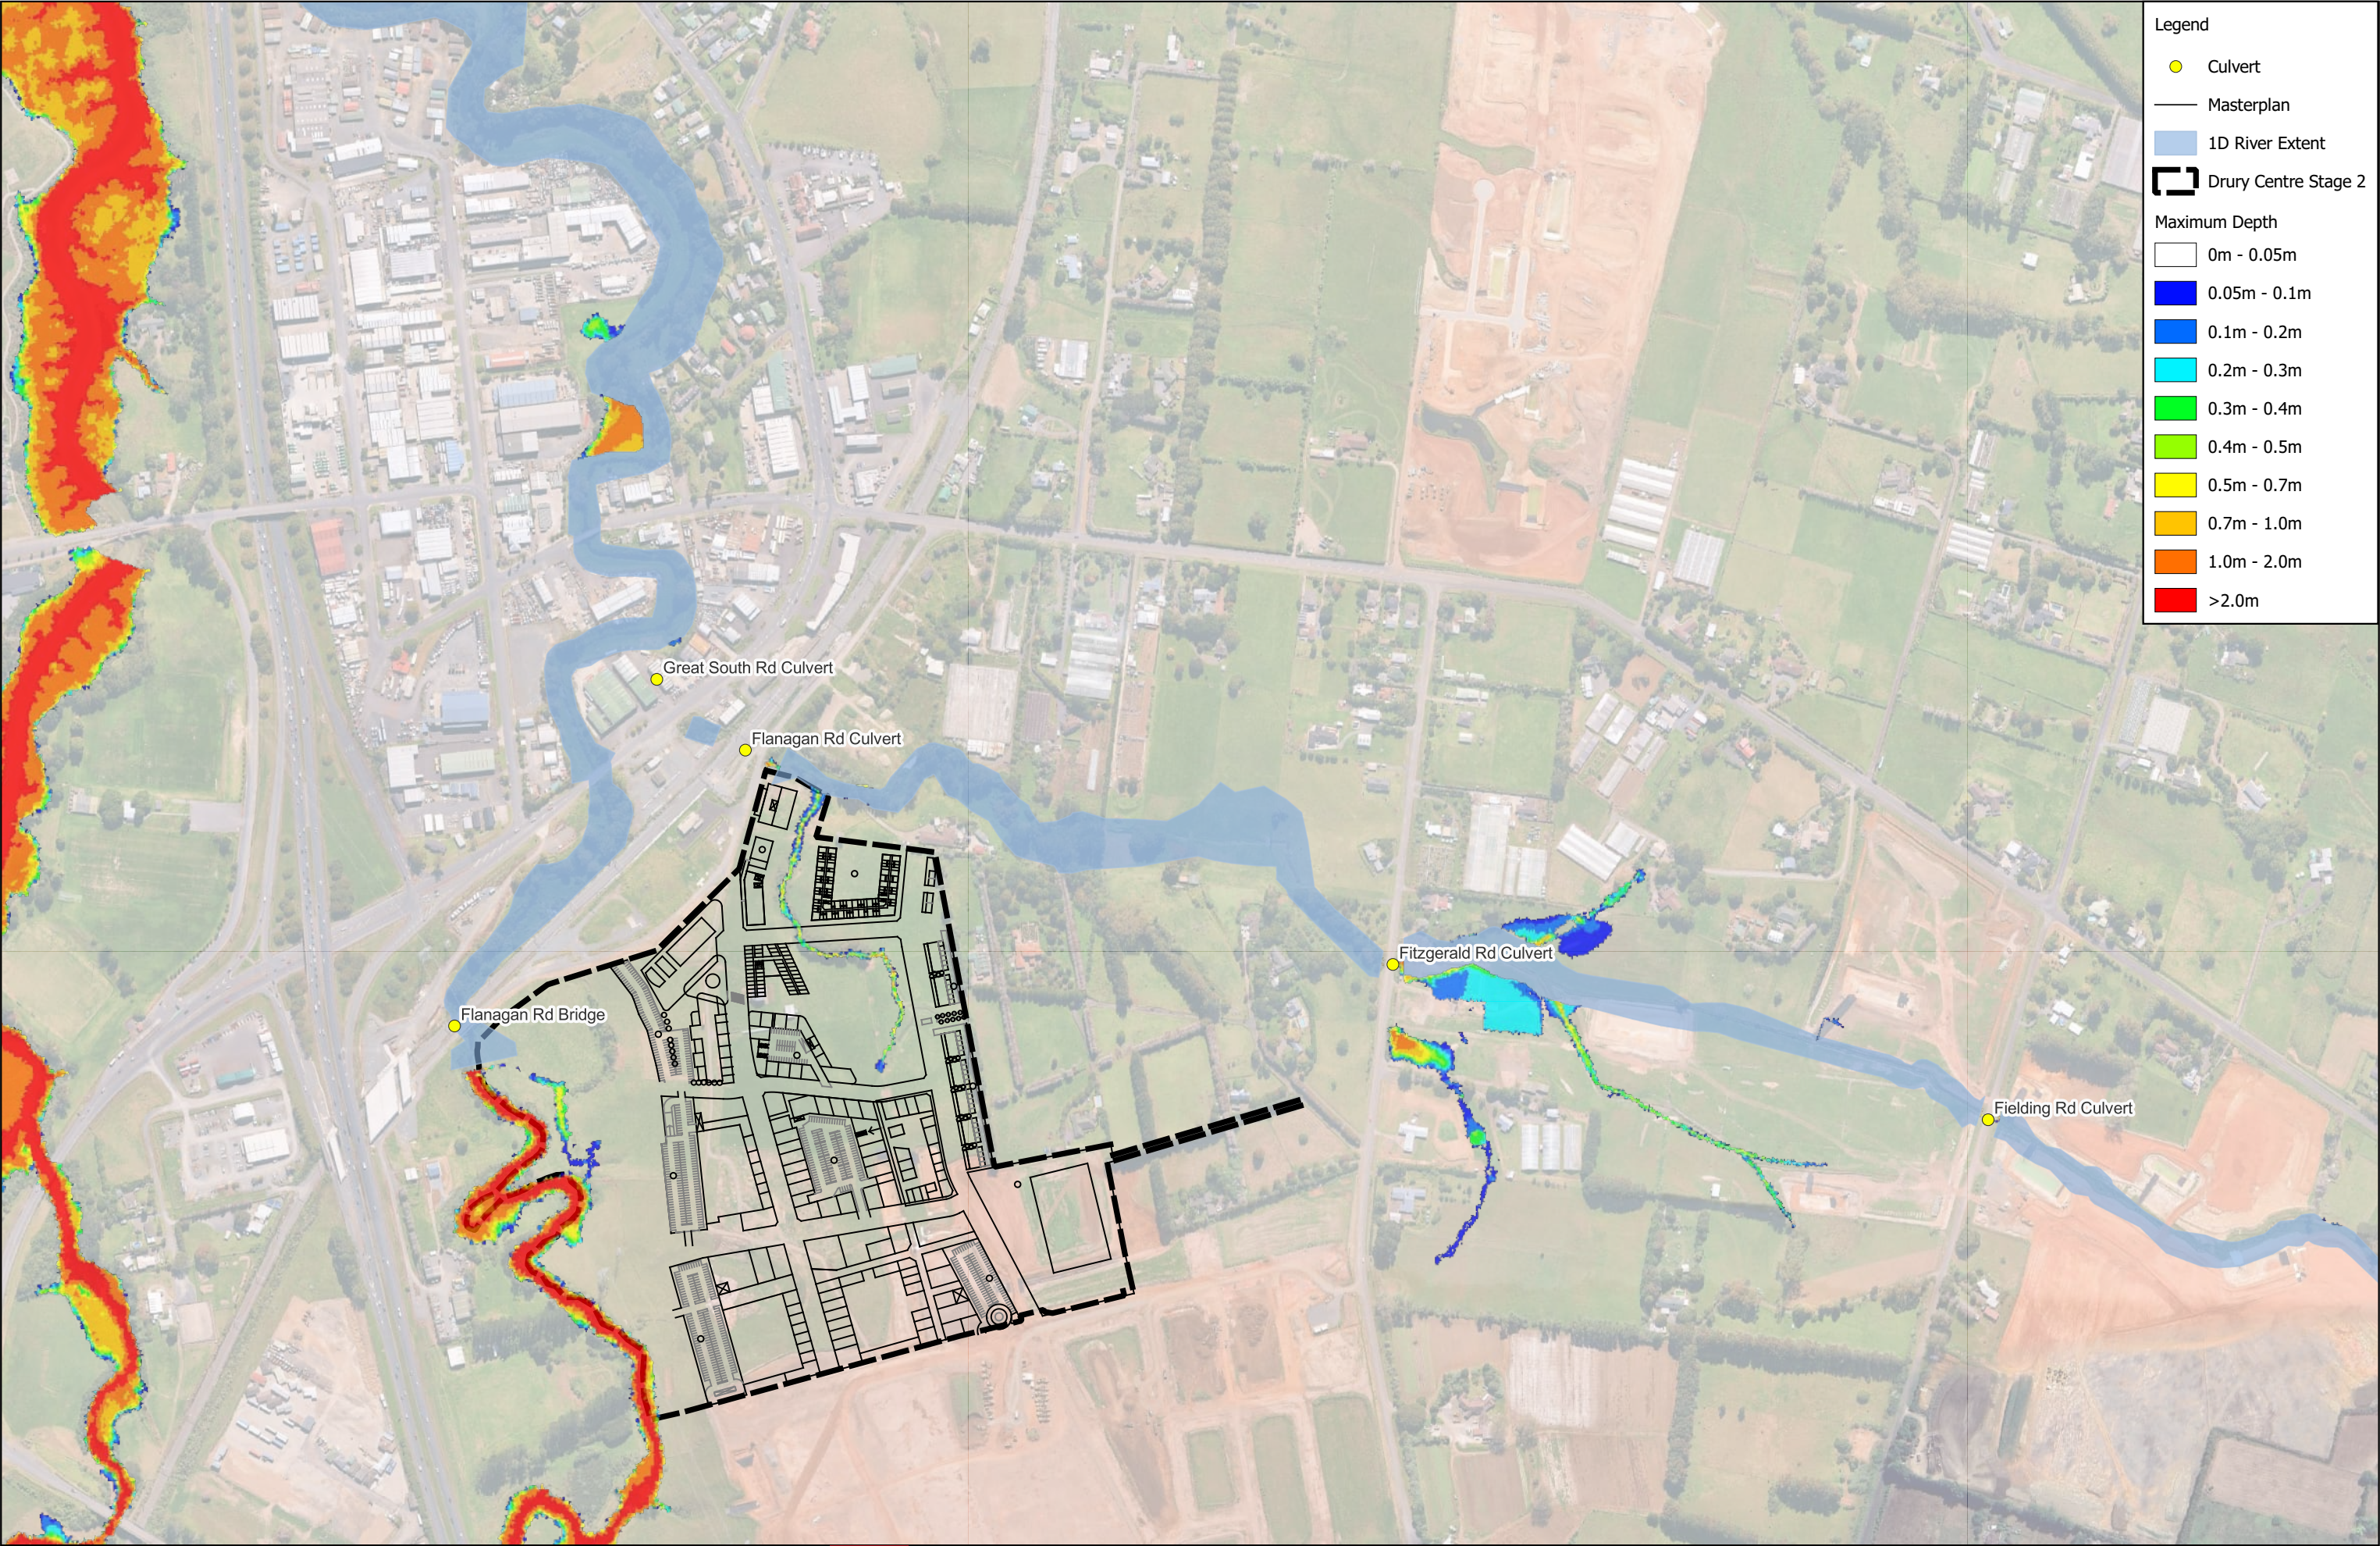

Legend

Culvert

Masterplan

1D River Extent

Drury Centre Stage 2

Maximum Depth

0m - 0.05m

0.05m - 0.1m

0.1m - 0.2m

0.2m - 0.3m

0.3m - 0.4m

0.4m - 0.5m

0.5m - 0.7m

0.7m - 1.0m

1.0m - 2.0m

>2.0m


REVISION DETAILS		INT	DATE	SURVEYED	-	8 NUGENT STREET, GRAFTON, AUCKLAND 1023
1.0	For Information	-	18/07/2025	DESIGNED	-	
-	-	-	-	DRAWN	JO	
-	-	-	-	CHECKED	RN	
-	-	-	-	APPROVED	-	




P24-447 - Drury Centre - Stage 2 Fast Track
Maximum Depth
Post Development with FH Stage 1 2yr No CC




STATUS	ISSUED FOR INFORMATION	REV
SCALE	NTS	1.0
COUNCIL	AUCKLAND COUNCIL	
SHEET	P24-447-SKT-1022	

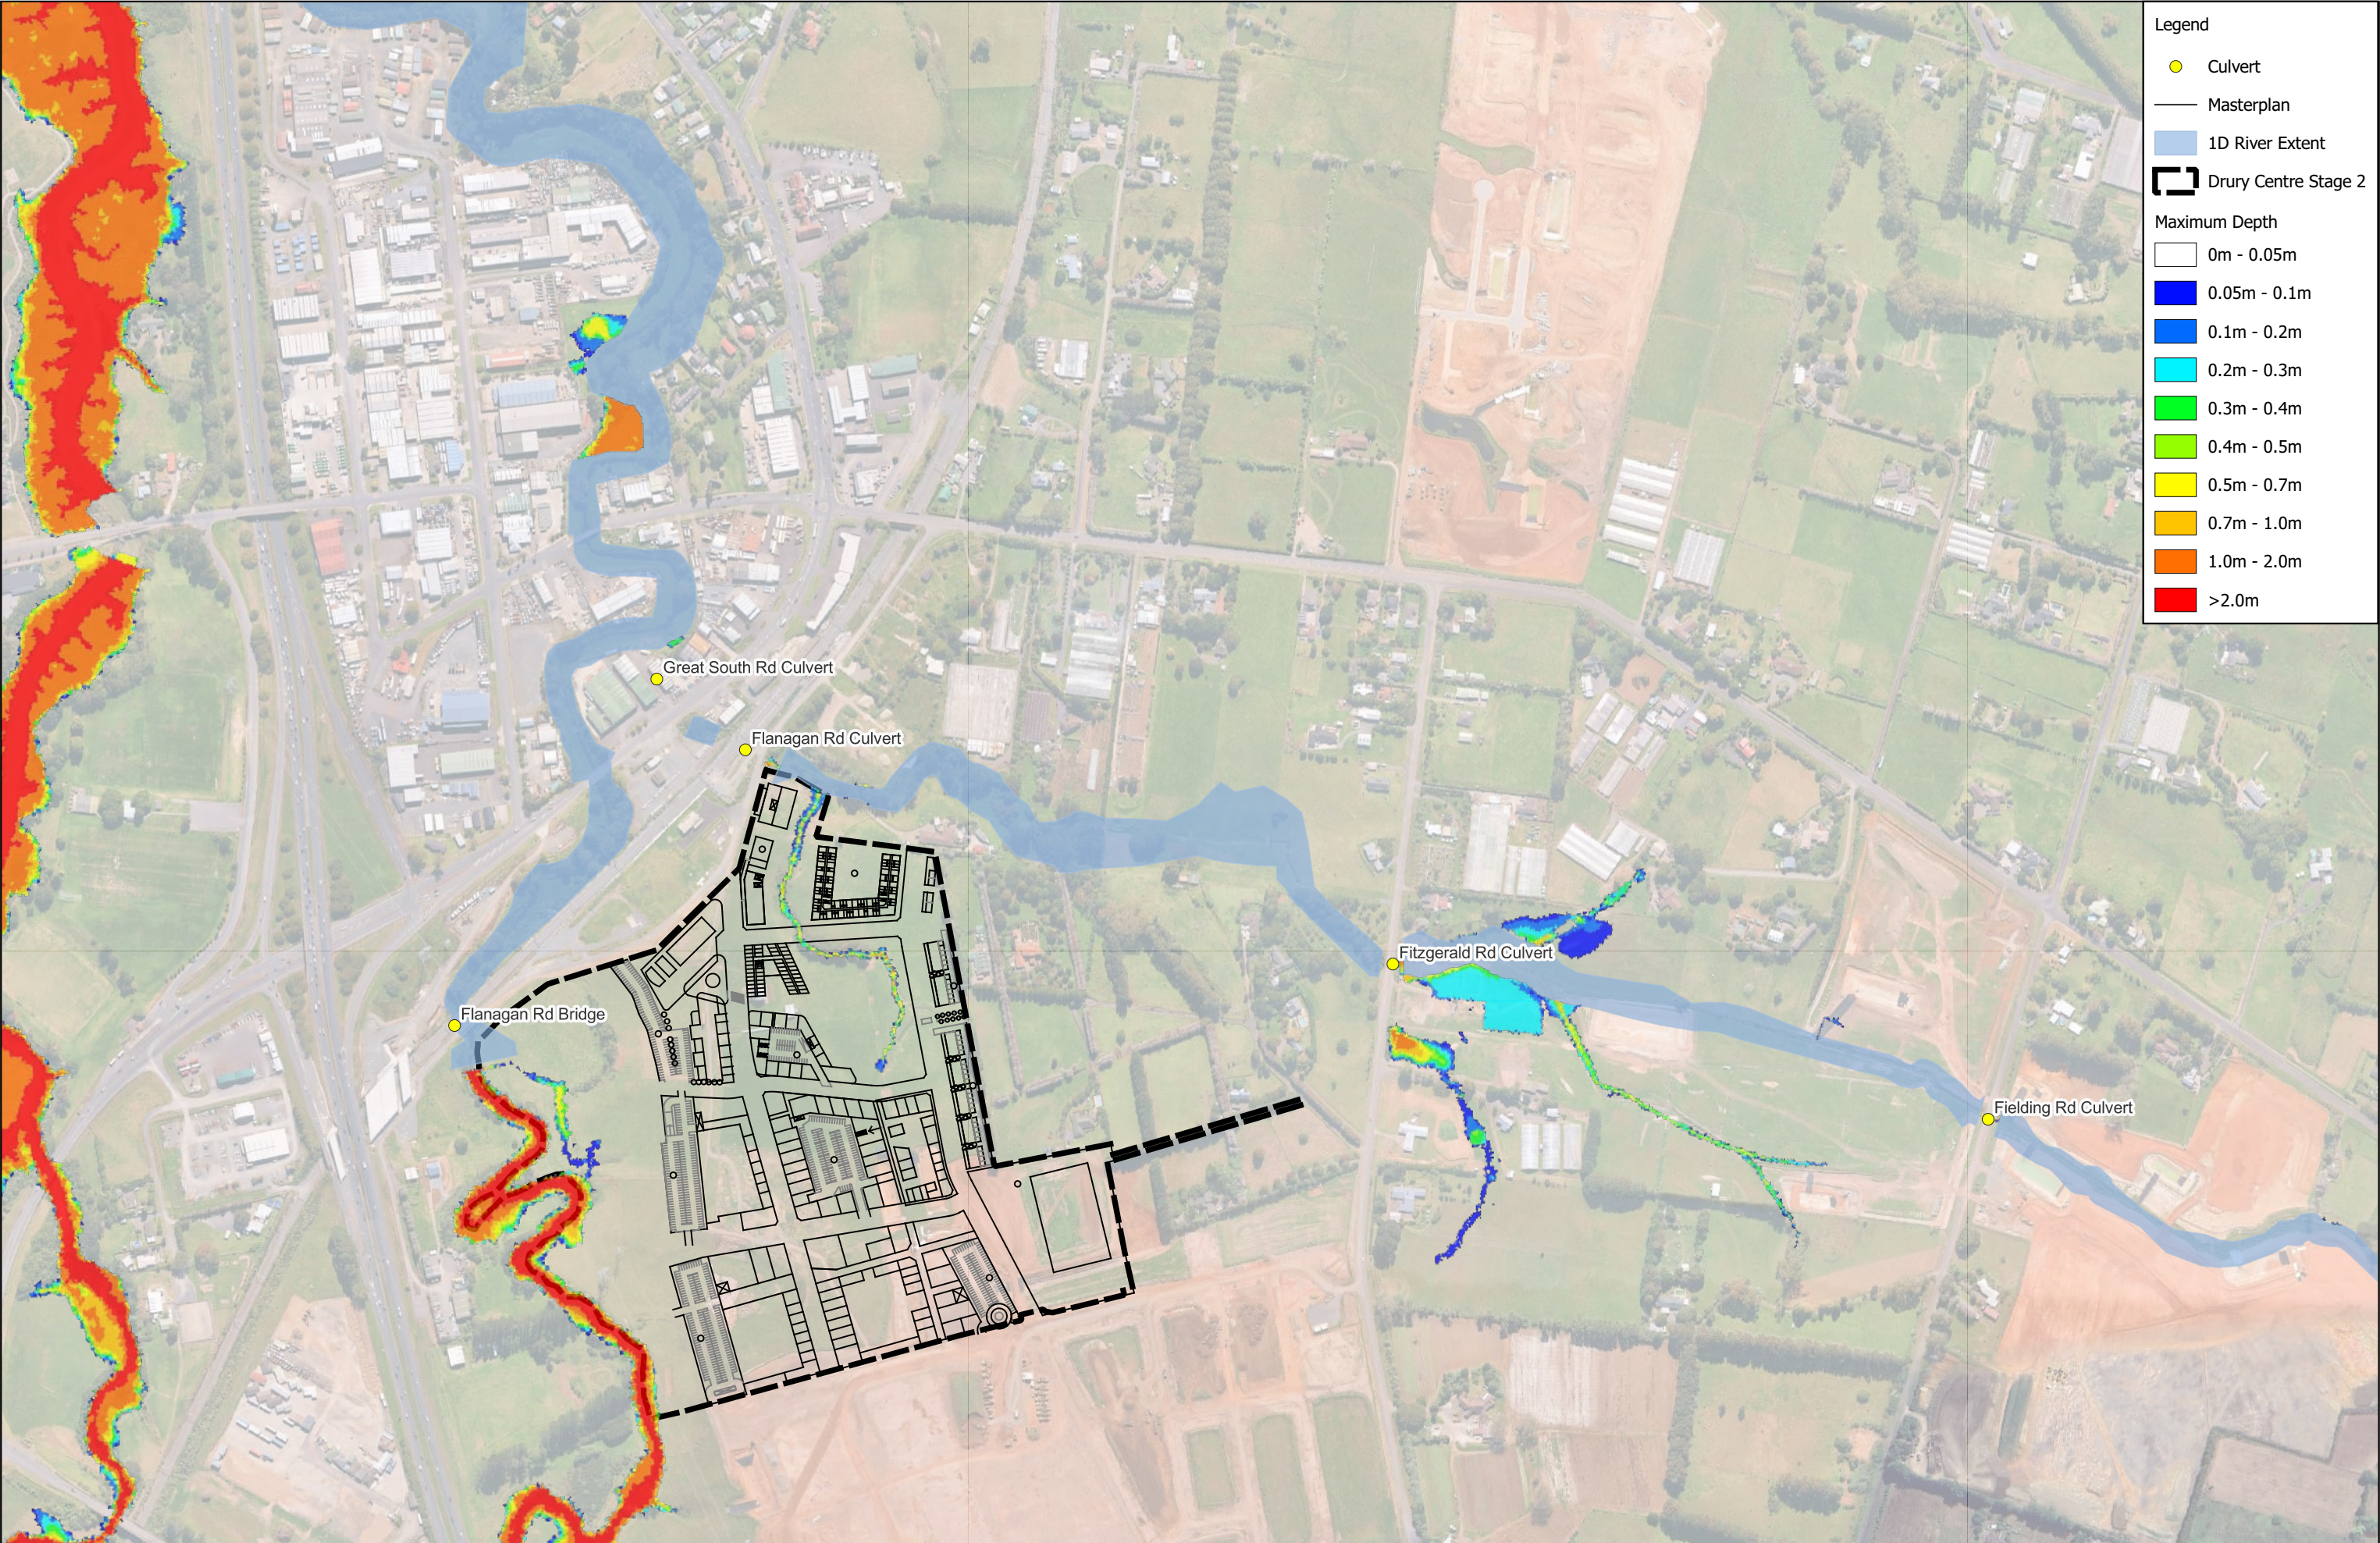

REVISION DETAILS		INT	DATE	SURVEYED	-	8 NUGENT STREET, GRAFTON, AUCKLAND 1023		P24-447 - Drury Centre - Stage 2 Fast Track Maximum Depth Post Development with FH Stage 1 2yr CC (2.1°)		STATUS	ISSUED FOR INFORMATION	REV
1.0	For Information	-	18/07/2025	DESIGNED	-					SCALE	NTS	1.0
-	-	-	-	DRAWN	JO					COUNCIL	AUCKLAND COUNCIL	
-	-	-	-	CHECKED	RN					SHEET	P24-447-SKT-1023	
				APPROVED	-					WOODS.CO.NZ		

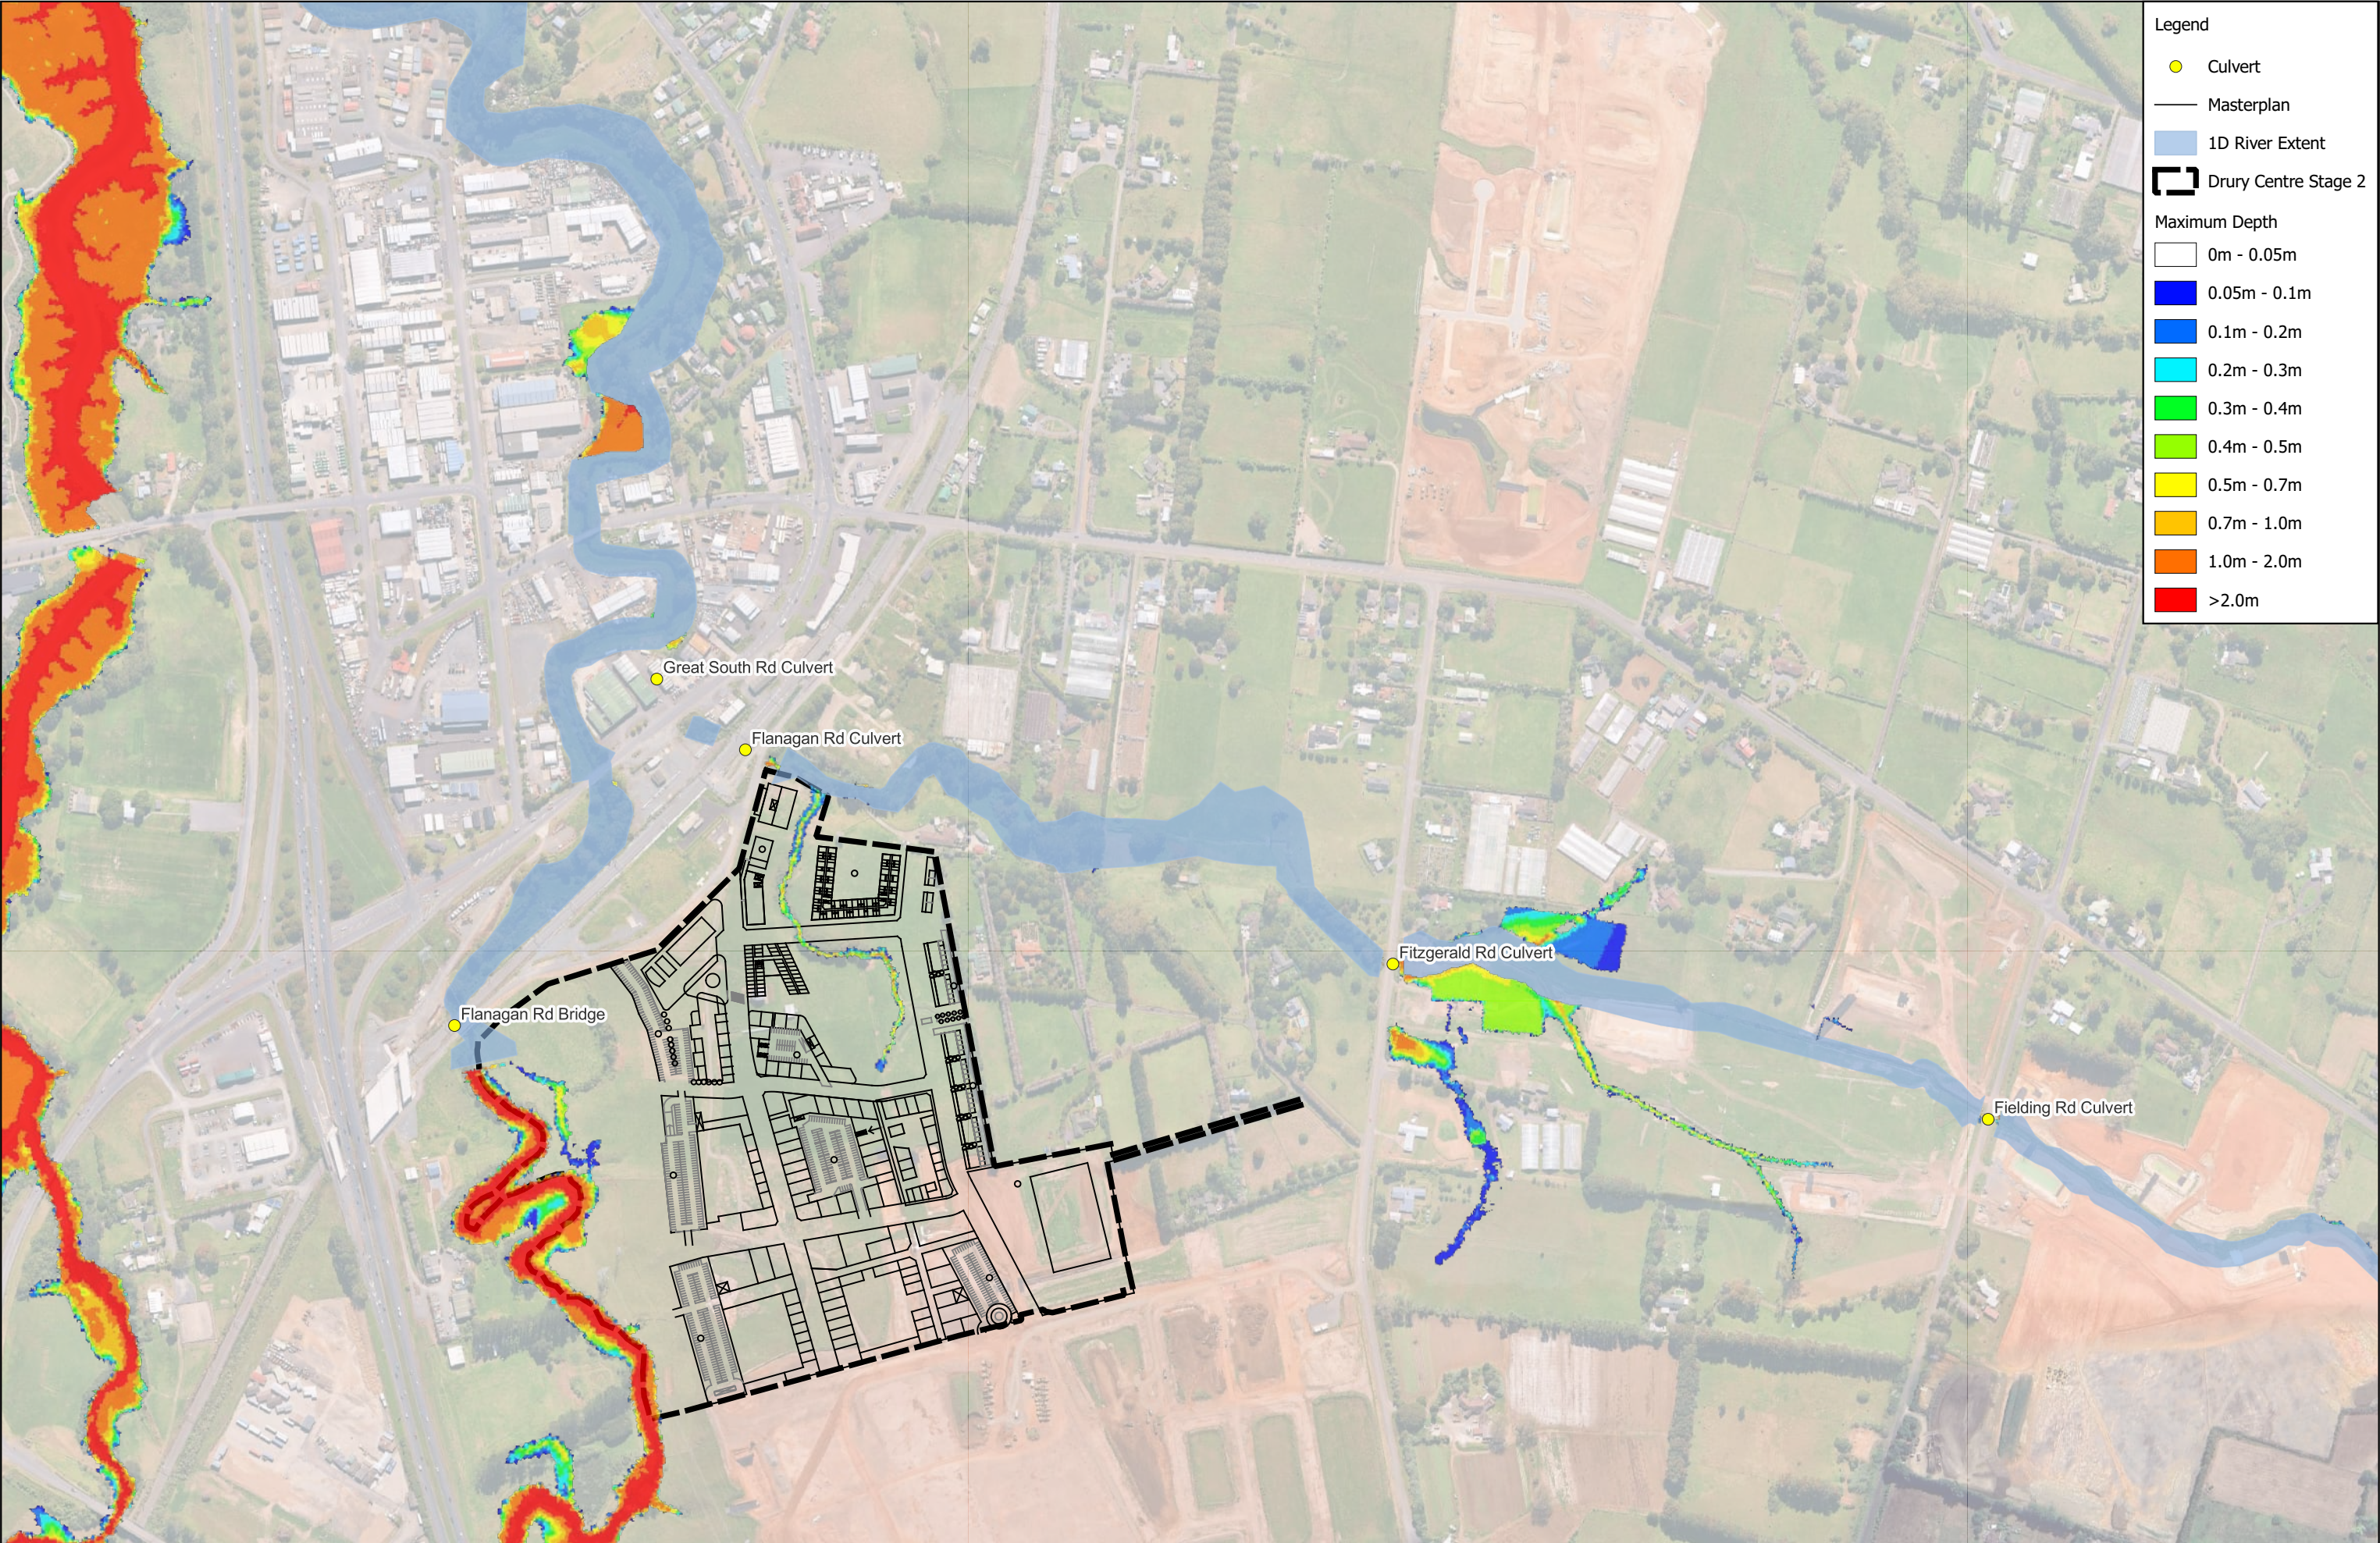

REVISION DETAILS		INT	DATE	SURVEYED	-	8 NUGENT STREET, GRAFTON, AUCKLAND 1023  WOODS EST-1970	P24-447 - Drury Centre - Stage 2 Fast Track Maximum Depth Post Development with FH Stage 1 2yr CC (3.8°)		STATUS	ISSUED FOR INFORMATION	REV
1.0	For Information	-	18/07/2025	DESIGNED	-				SCALE	NTS	1.0
-	-	-	-	DRAWN	JO				COUNCIL	AUCKLAND COUNCIL	
-	-	-	-	CHECKED	RN				SHEET	P24-447-SKT-1024	
				APPROVED	-				WOODS.CO.NZ		

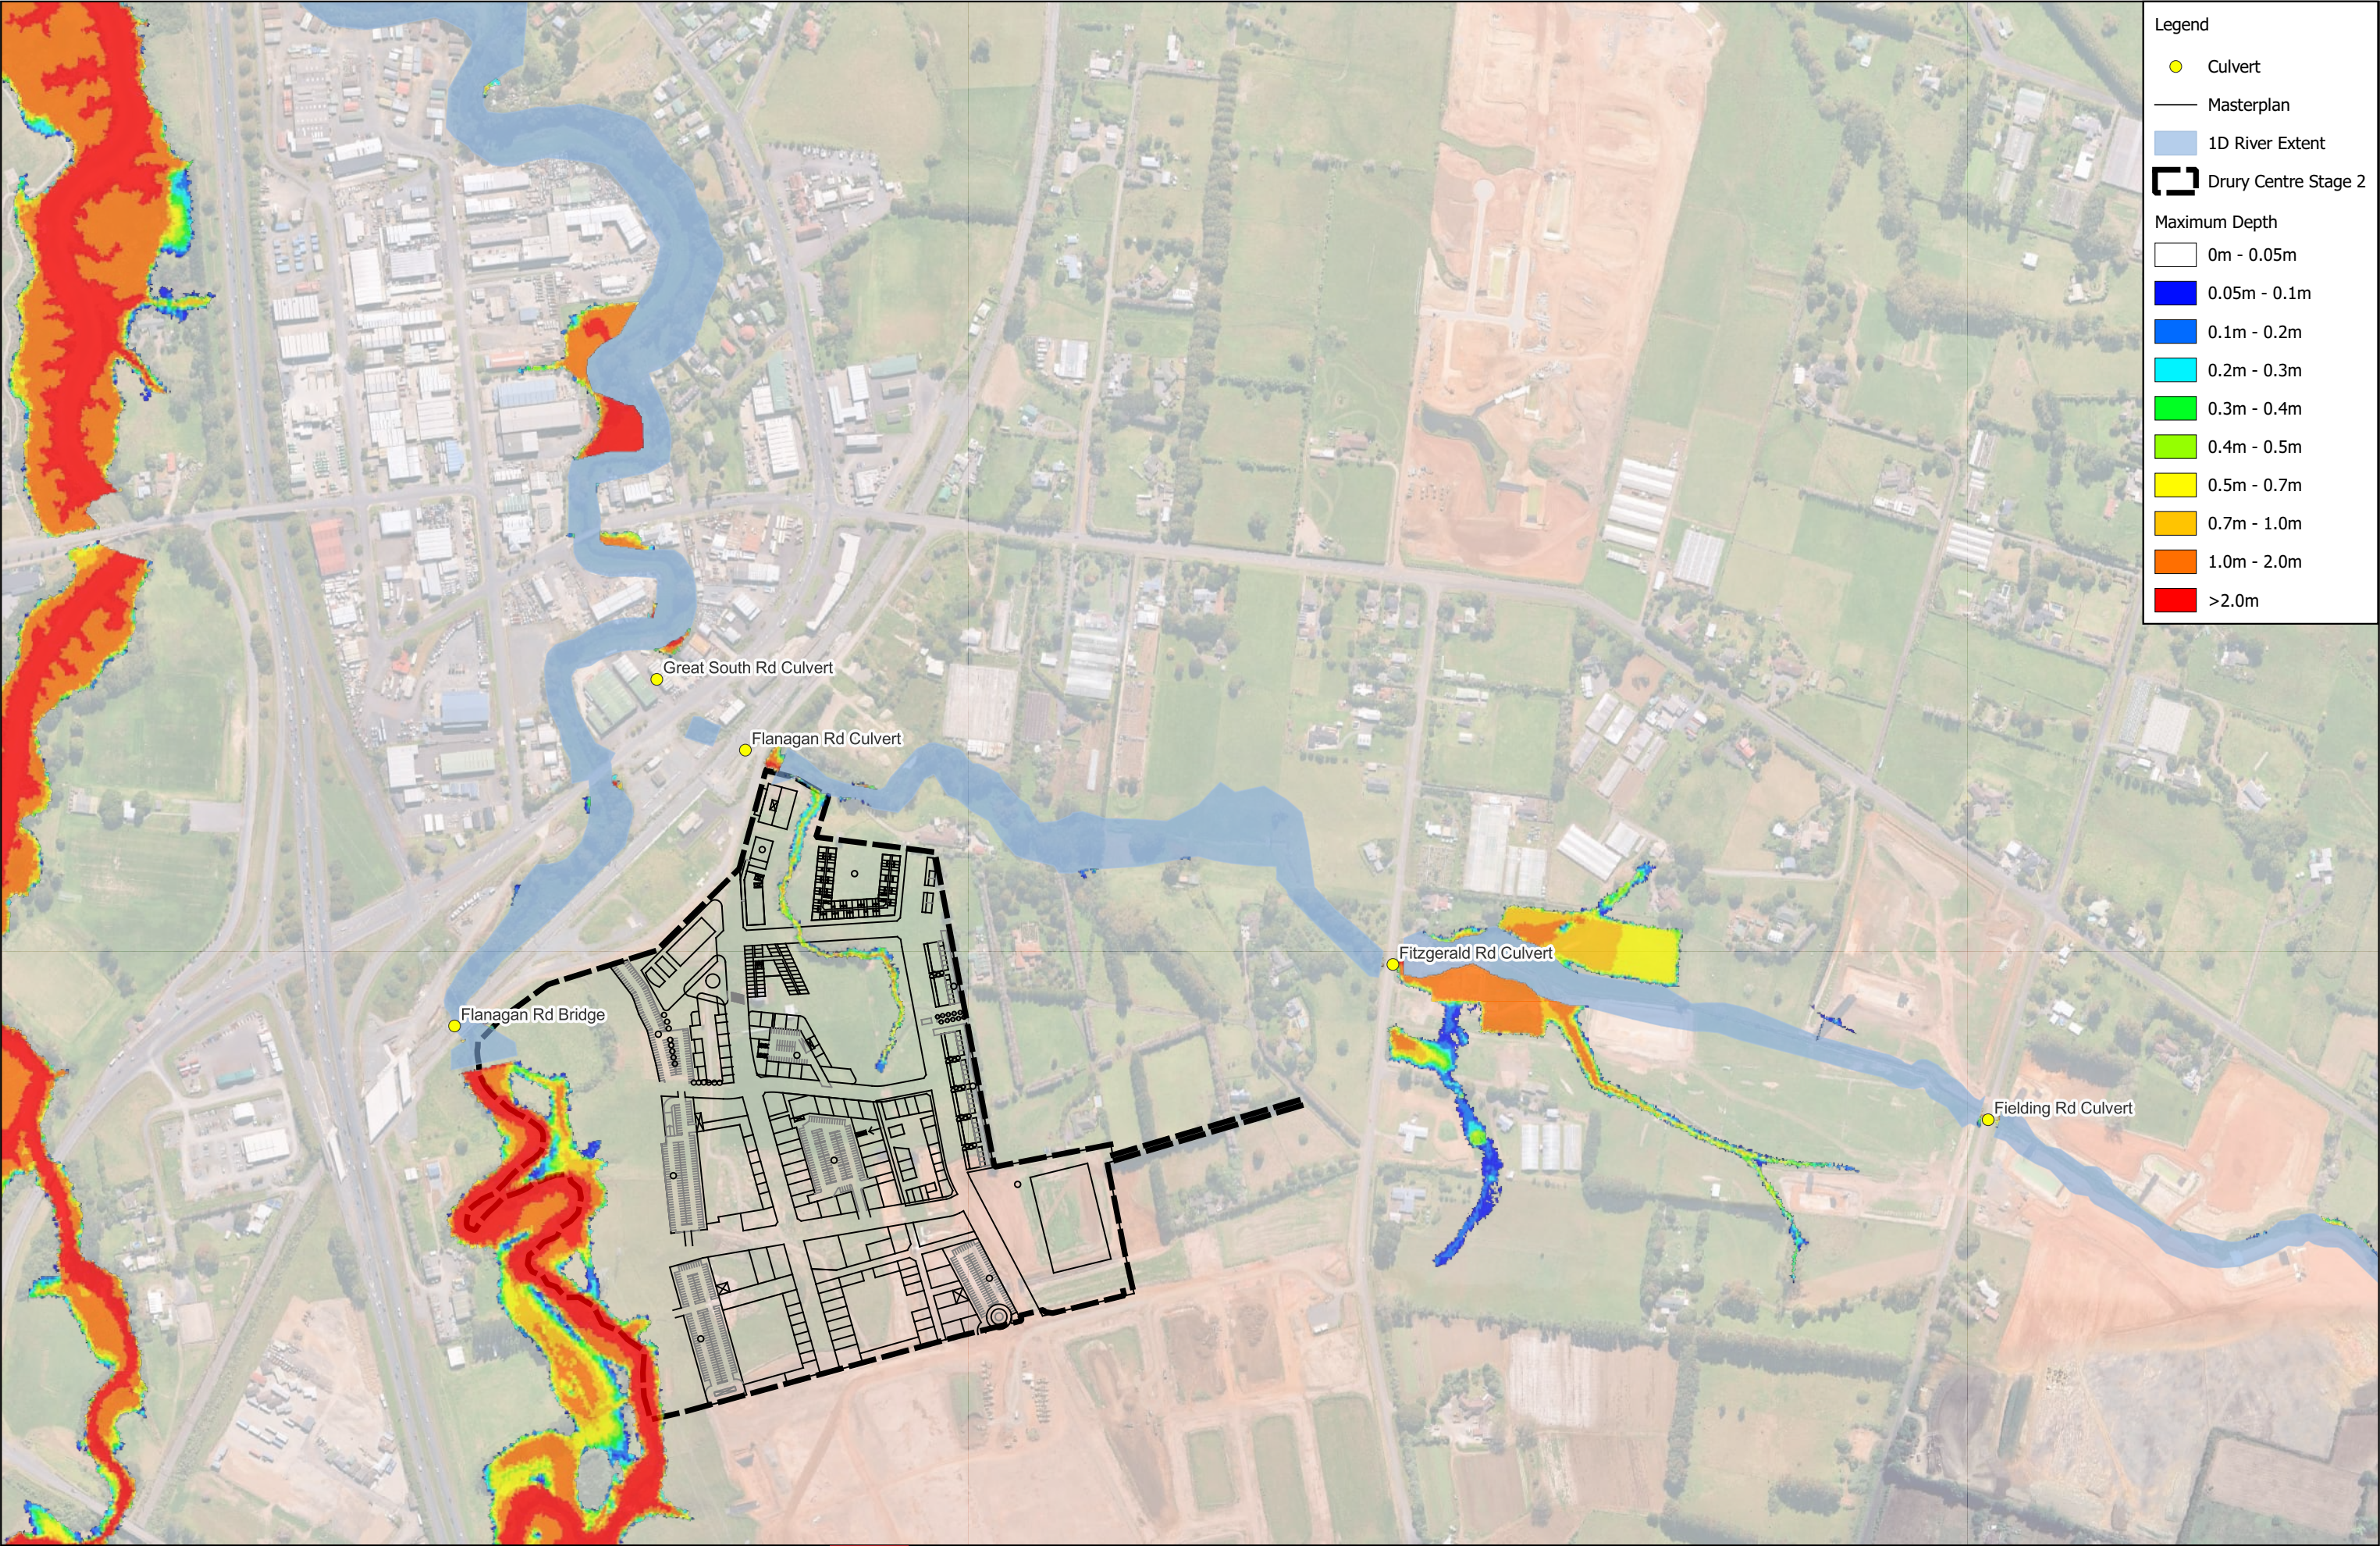

Legend

Culvert

Masterplan

1D River Extent

Drury Centre Stage 2

Maximum Depth

0m - 0.05m

0.05m - 0.1m

0.1m - 0.2m

0.2m - 0.3m

0.3m - 0.4m

0.4m - 0.5m

0.5m - 0.7m

0.7m - 1.0m

1.0m - 2.0m

>2.0m


REVISION DETAILS		INT	DATE	SURVEYED	-	8 NUGENT STREET, GRAFTON, AUCKLAND 1023
1.0	For Information	-	18/07/2025	DESIGNED	-	
-	-	-	-	DRAWN	JO	
-	-	-	-	CHECKED	RN	
-	-	-	-	APPROVED	-	



P24-447 - Drury Centre - Stage 2 Fast Track
Maximum Depth
Post Development with FH Stage 1 10yr No CC



STATUS	ISSUED FOR INFORMATION	REV
SCALE	NTS	1.0
COUNCIL	AUCKLAND COUNCIL	
SHEET	P24-447-SKT-1025	

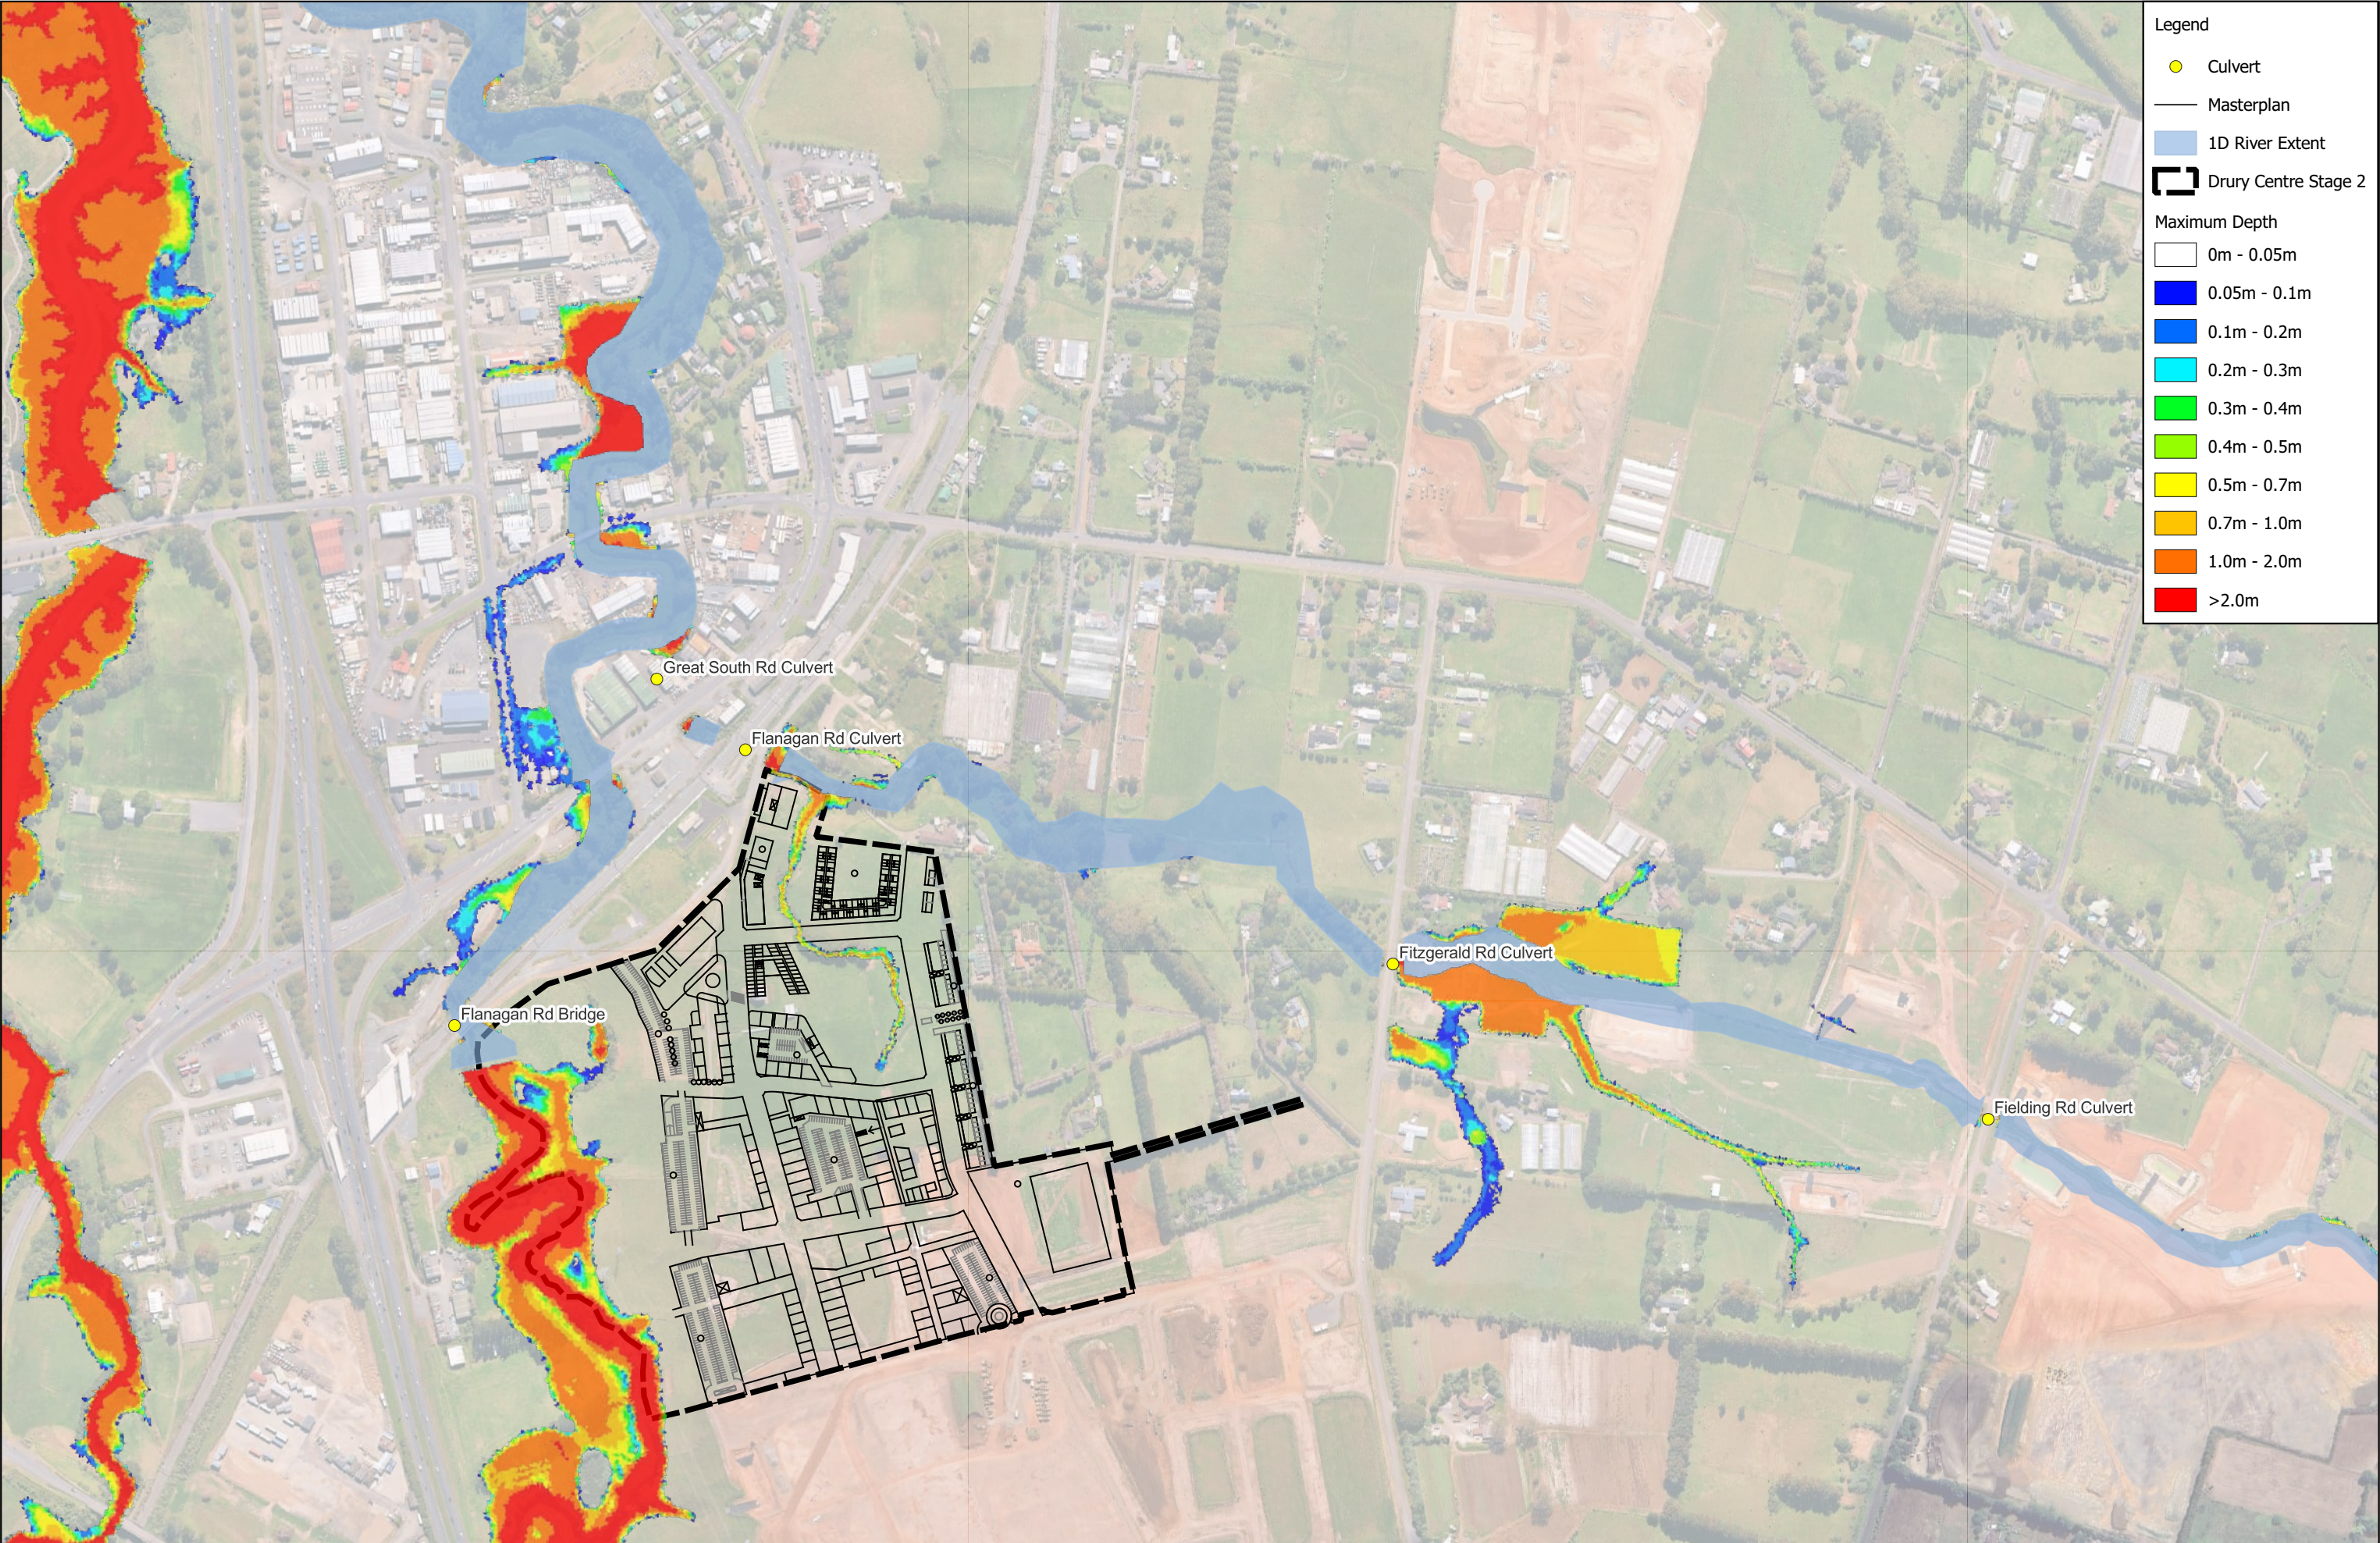

Legend

Culvert

 Masterplan

Maximum Depth


REVISION DETAILS		INT	DATE	SURVEYED	-	8 NUGENT STREET, GRAFTON, AUCKLAND 1023
1.0	For Information	-	18/07/2025	DESIGNED	-	
-	-	-	-	DRAWN	JO	
-	-	-	-	CHECKED	RN	
-	-	-	-	APPROVED	-	



P24-447 - Drury Centre - Stage 2 Fast Track
Maximum Depth
Post Development with FH Stage 1 10yr CC (2.1°)



STATUS	ISSUED FOR INFORMATION	REV
SCALE	NTS	1.0
COUNCIL	AUCKLAND COUNCIL	
SHEET	P24-447-SKT-1026	

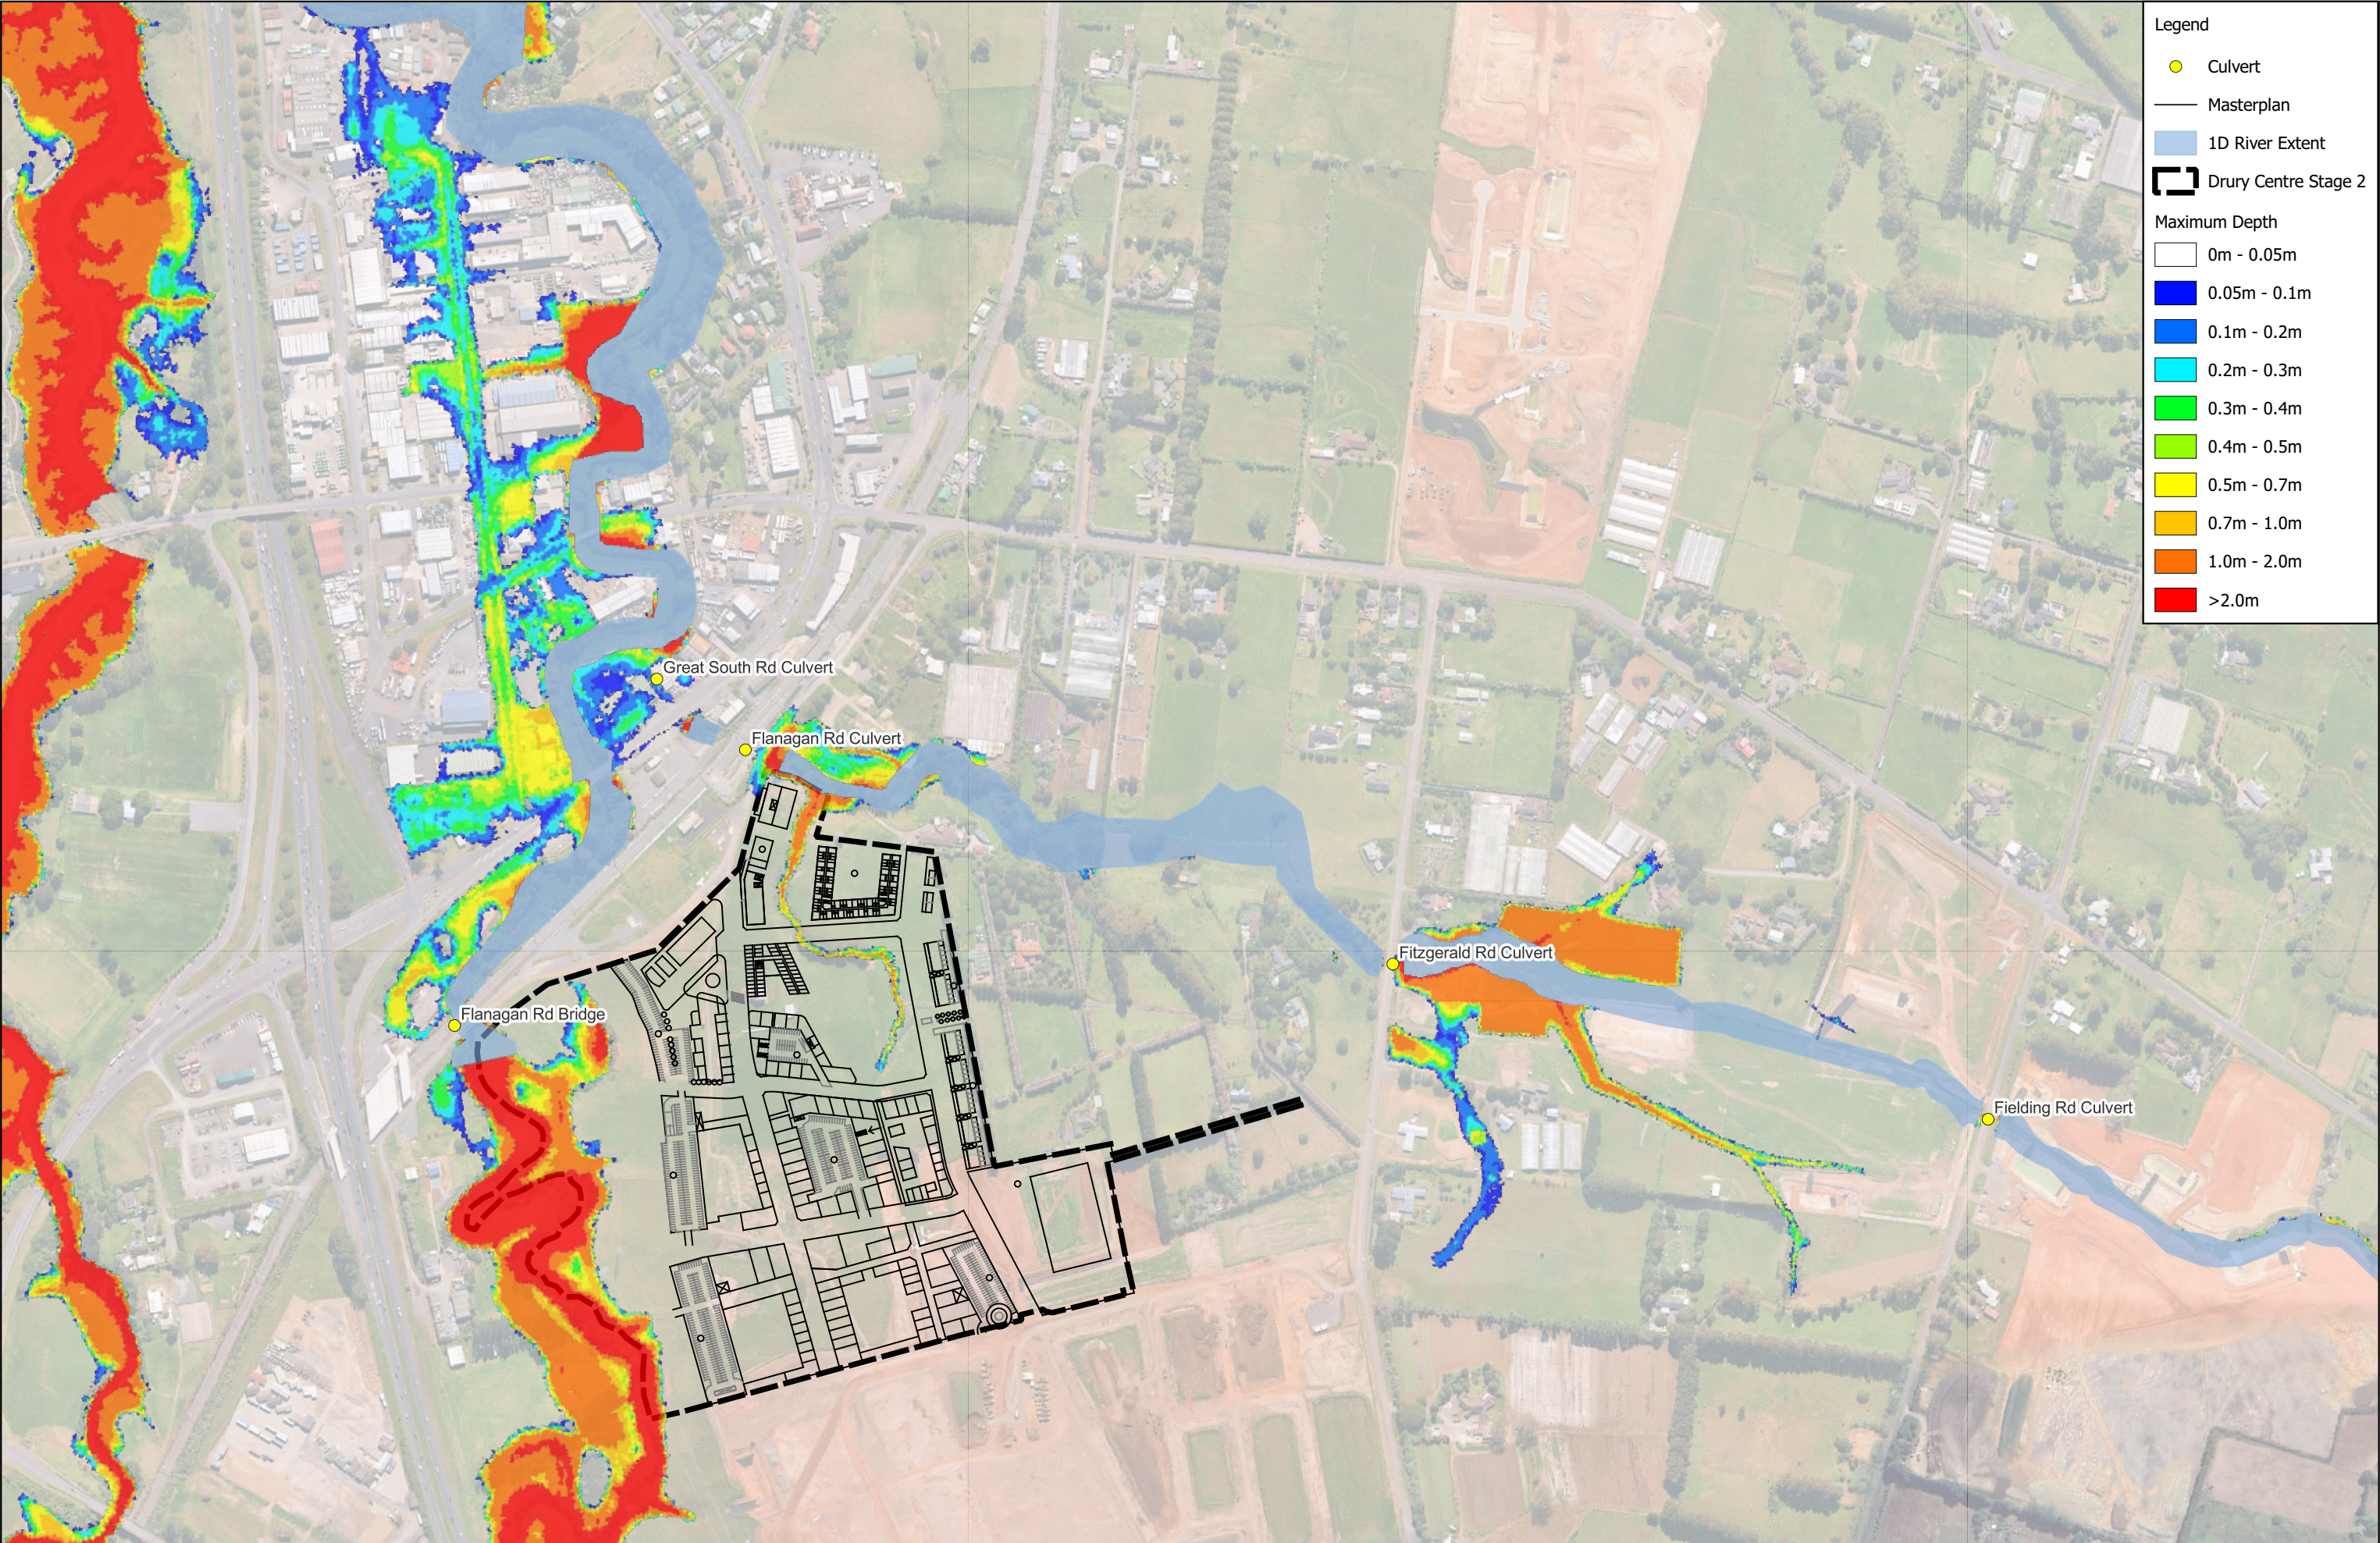

Legend

Culvert

Masterplan

1D River Extent

Drury Centre Stage 2

Maximum Depth

0m - 0.05m

0.05m - 0.1m

0.1m - 0.2m

0.2m - 0.3m

0.3m - 0.4m

0.4m - 0.5m

0.5m - 0.7m

0.7m - 1.0m

1.0m - 2.0m

>2.0m


REVISION DETAILS		INT	DATE	SURVEYED	-	8 NUGENT STREET, GRAFTON, AUCKLAND 1023
1.0	For Information	-	18/07/2025	DESIGNED	-	
-	-	-	-	DRAWN	JO	
-	-	-	-	CHECKED	RN	
-	-	-	-	APPROVED	-	



P24-447 - Drury Centre - Stage 2 Fast Track
Maximum Depth
Post Development with FH Stage 1 10yr CC (3.8°)



STATUS	ISSUED FOR INFORMATION	REV
SCALE	NTS	1.0
COUNCIL	AUCKLAND COUNCIL	
SHEET	P24-447-SKT-1027	

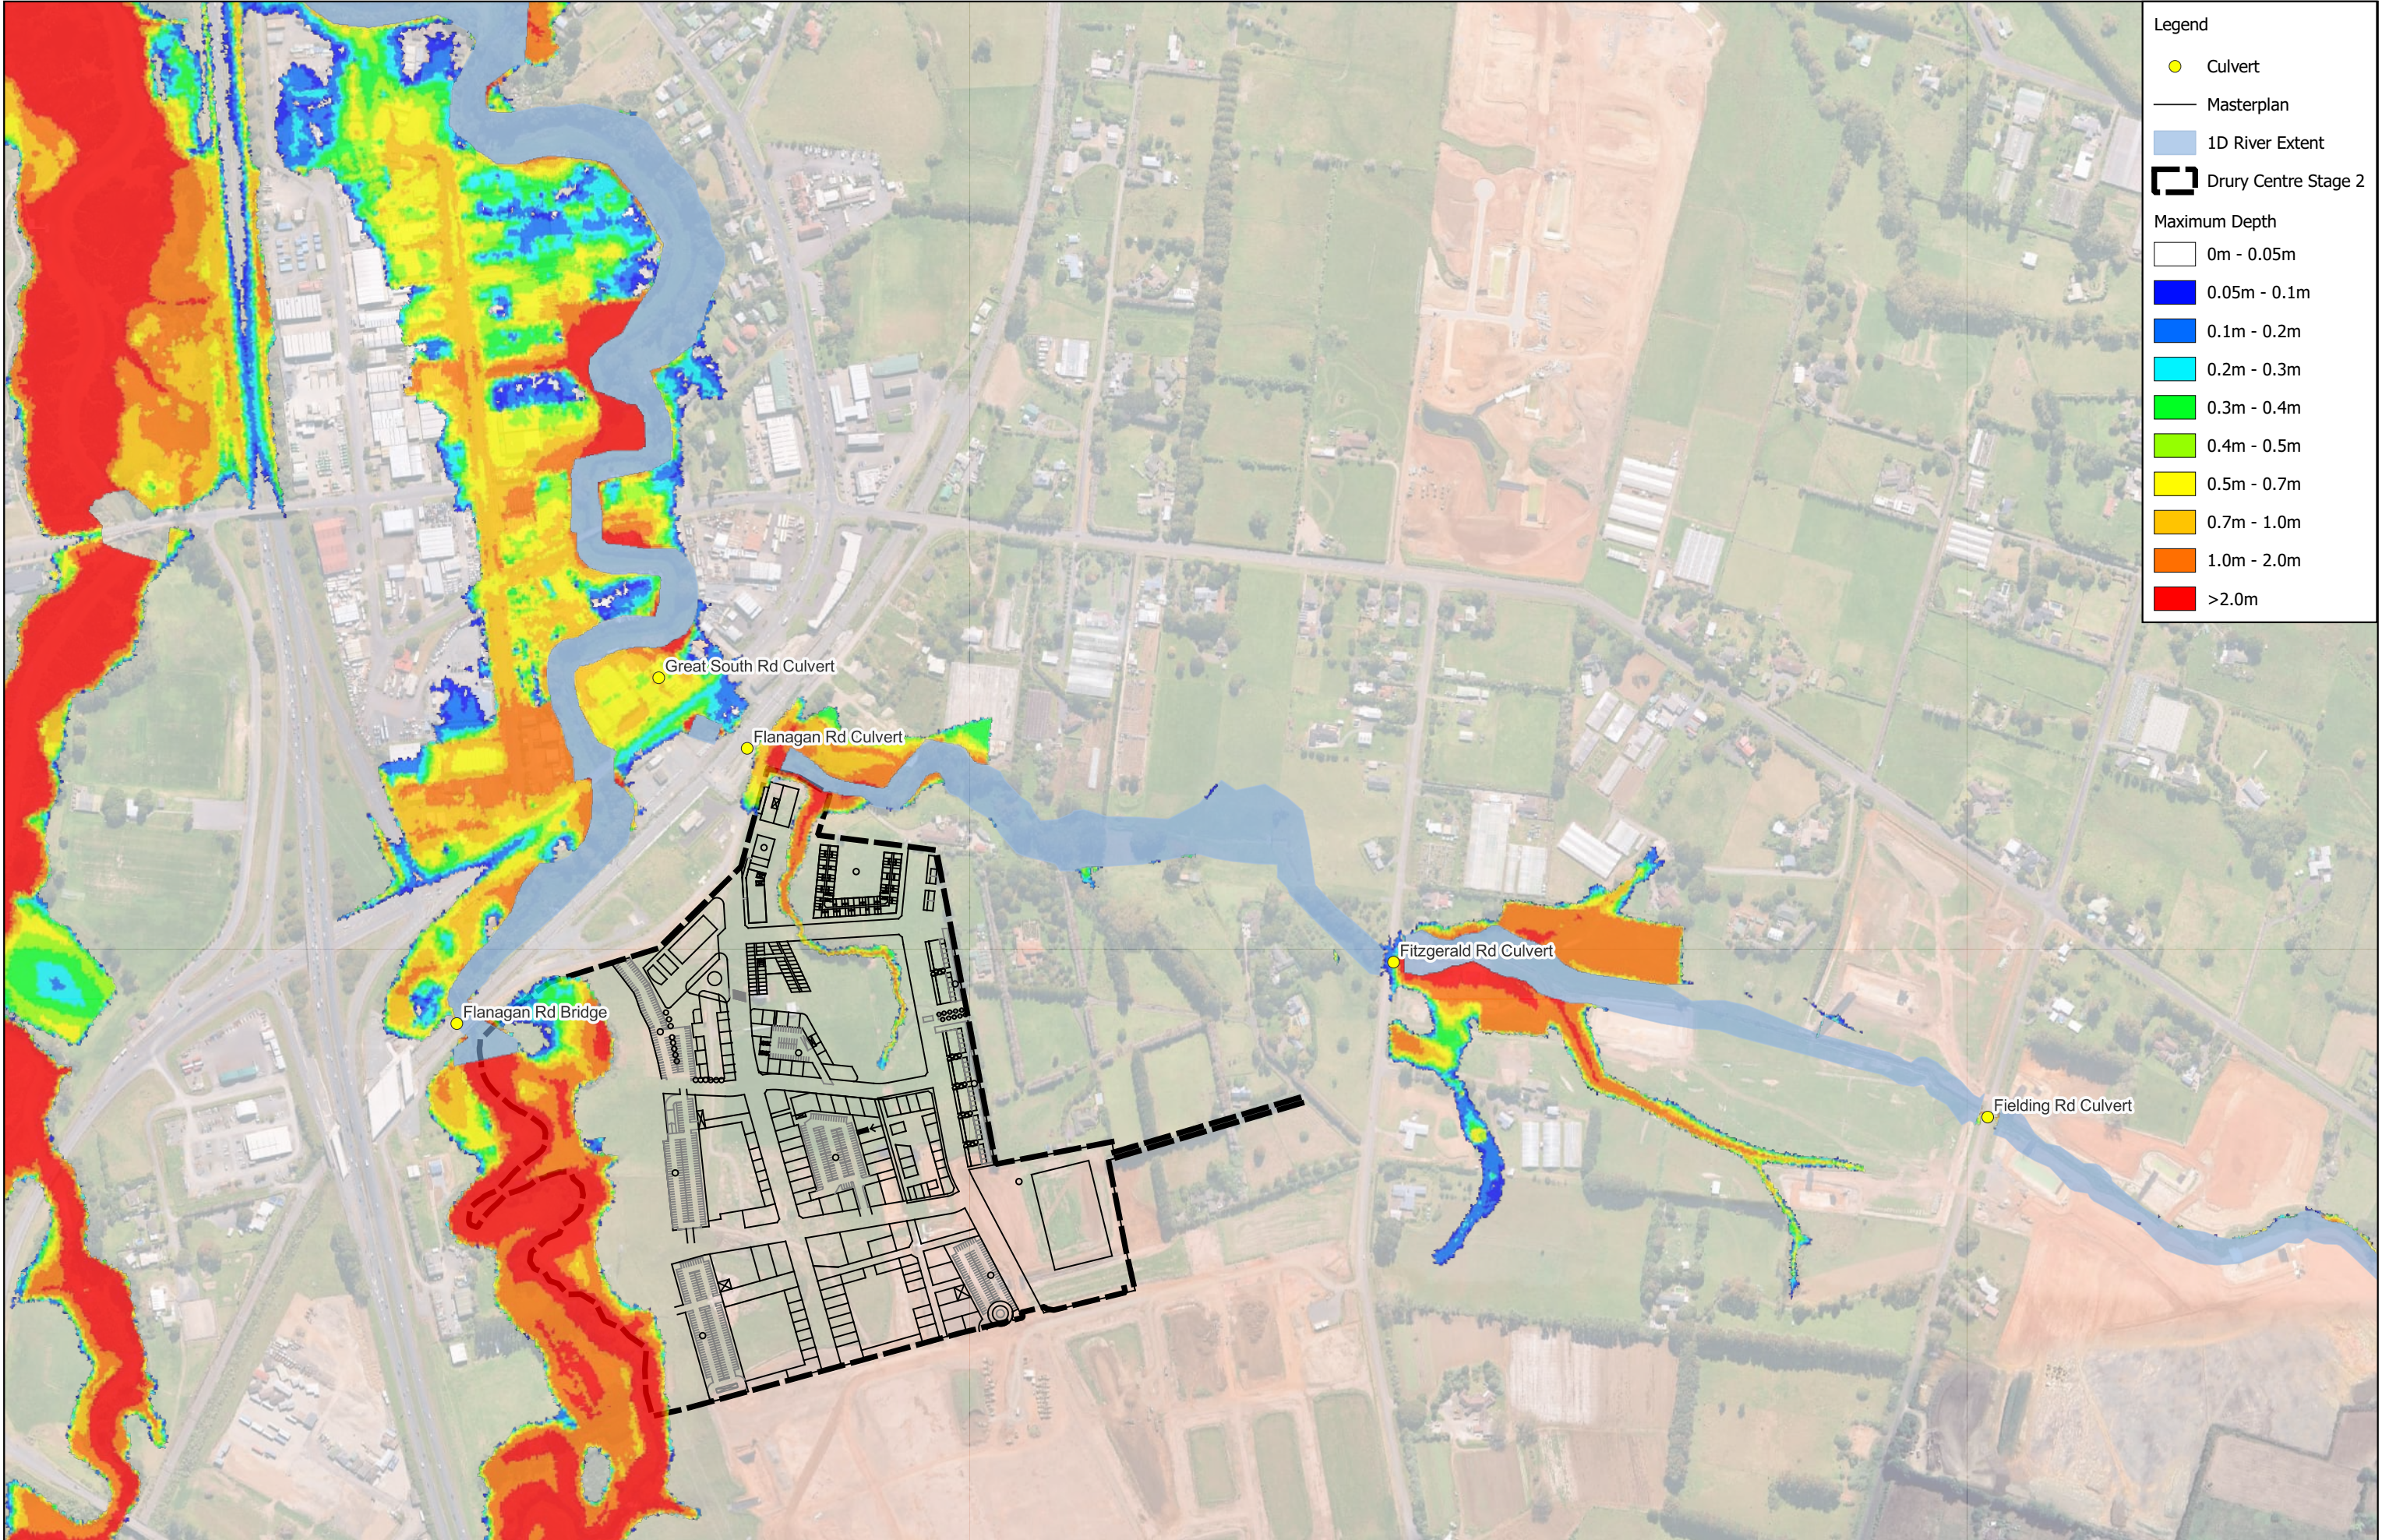

Legend

Culvert

 Masterplan

Maximum Depth

 0m - 0.05m 0.05m - 0.1m 0.1m - 0.2m 0.2m - 0.3m 0.3m - 0.4m 0.4m - 0.5m 0.5m - 0.7m 0.7m - 1.0m 1.0m - 2.0m >2.0m


REVISION DETAILS		INT	DATE	SURVEYED	-	8 NUGENT STREET, GRAFTON, AUCKLAND 1023
1.0	For Information	-	18/07/2025	DESIGNED	-	
-	-	-	-	DRAWN	JO	
-	-	-	-	CHECKED	RN	
-	-	-	-	APPROVED	-	



P24-447 - Drury Centre - Stage 2 Fast Track
Maximum Depth
Post Development with FH Stage 1 100yr No CC



STATUS	ISSUED FOR INFORMATION	REV
SCALE	NTS	1.0
COUNCIL	AUCKLAND COUNCIL	
SHEET	P24-447-SKT-1028	

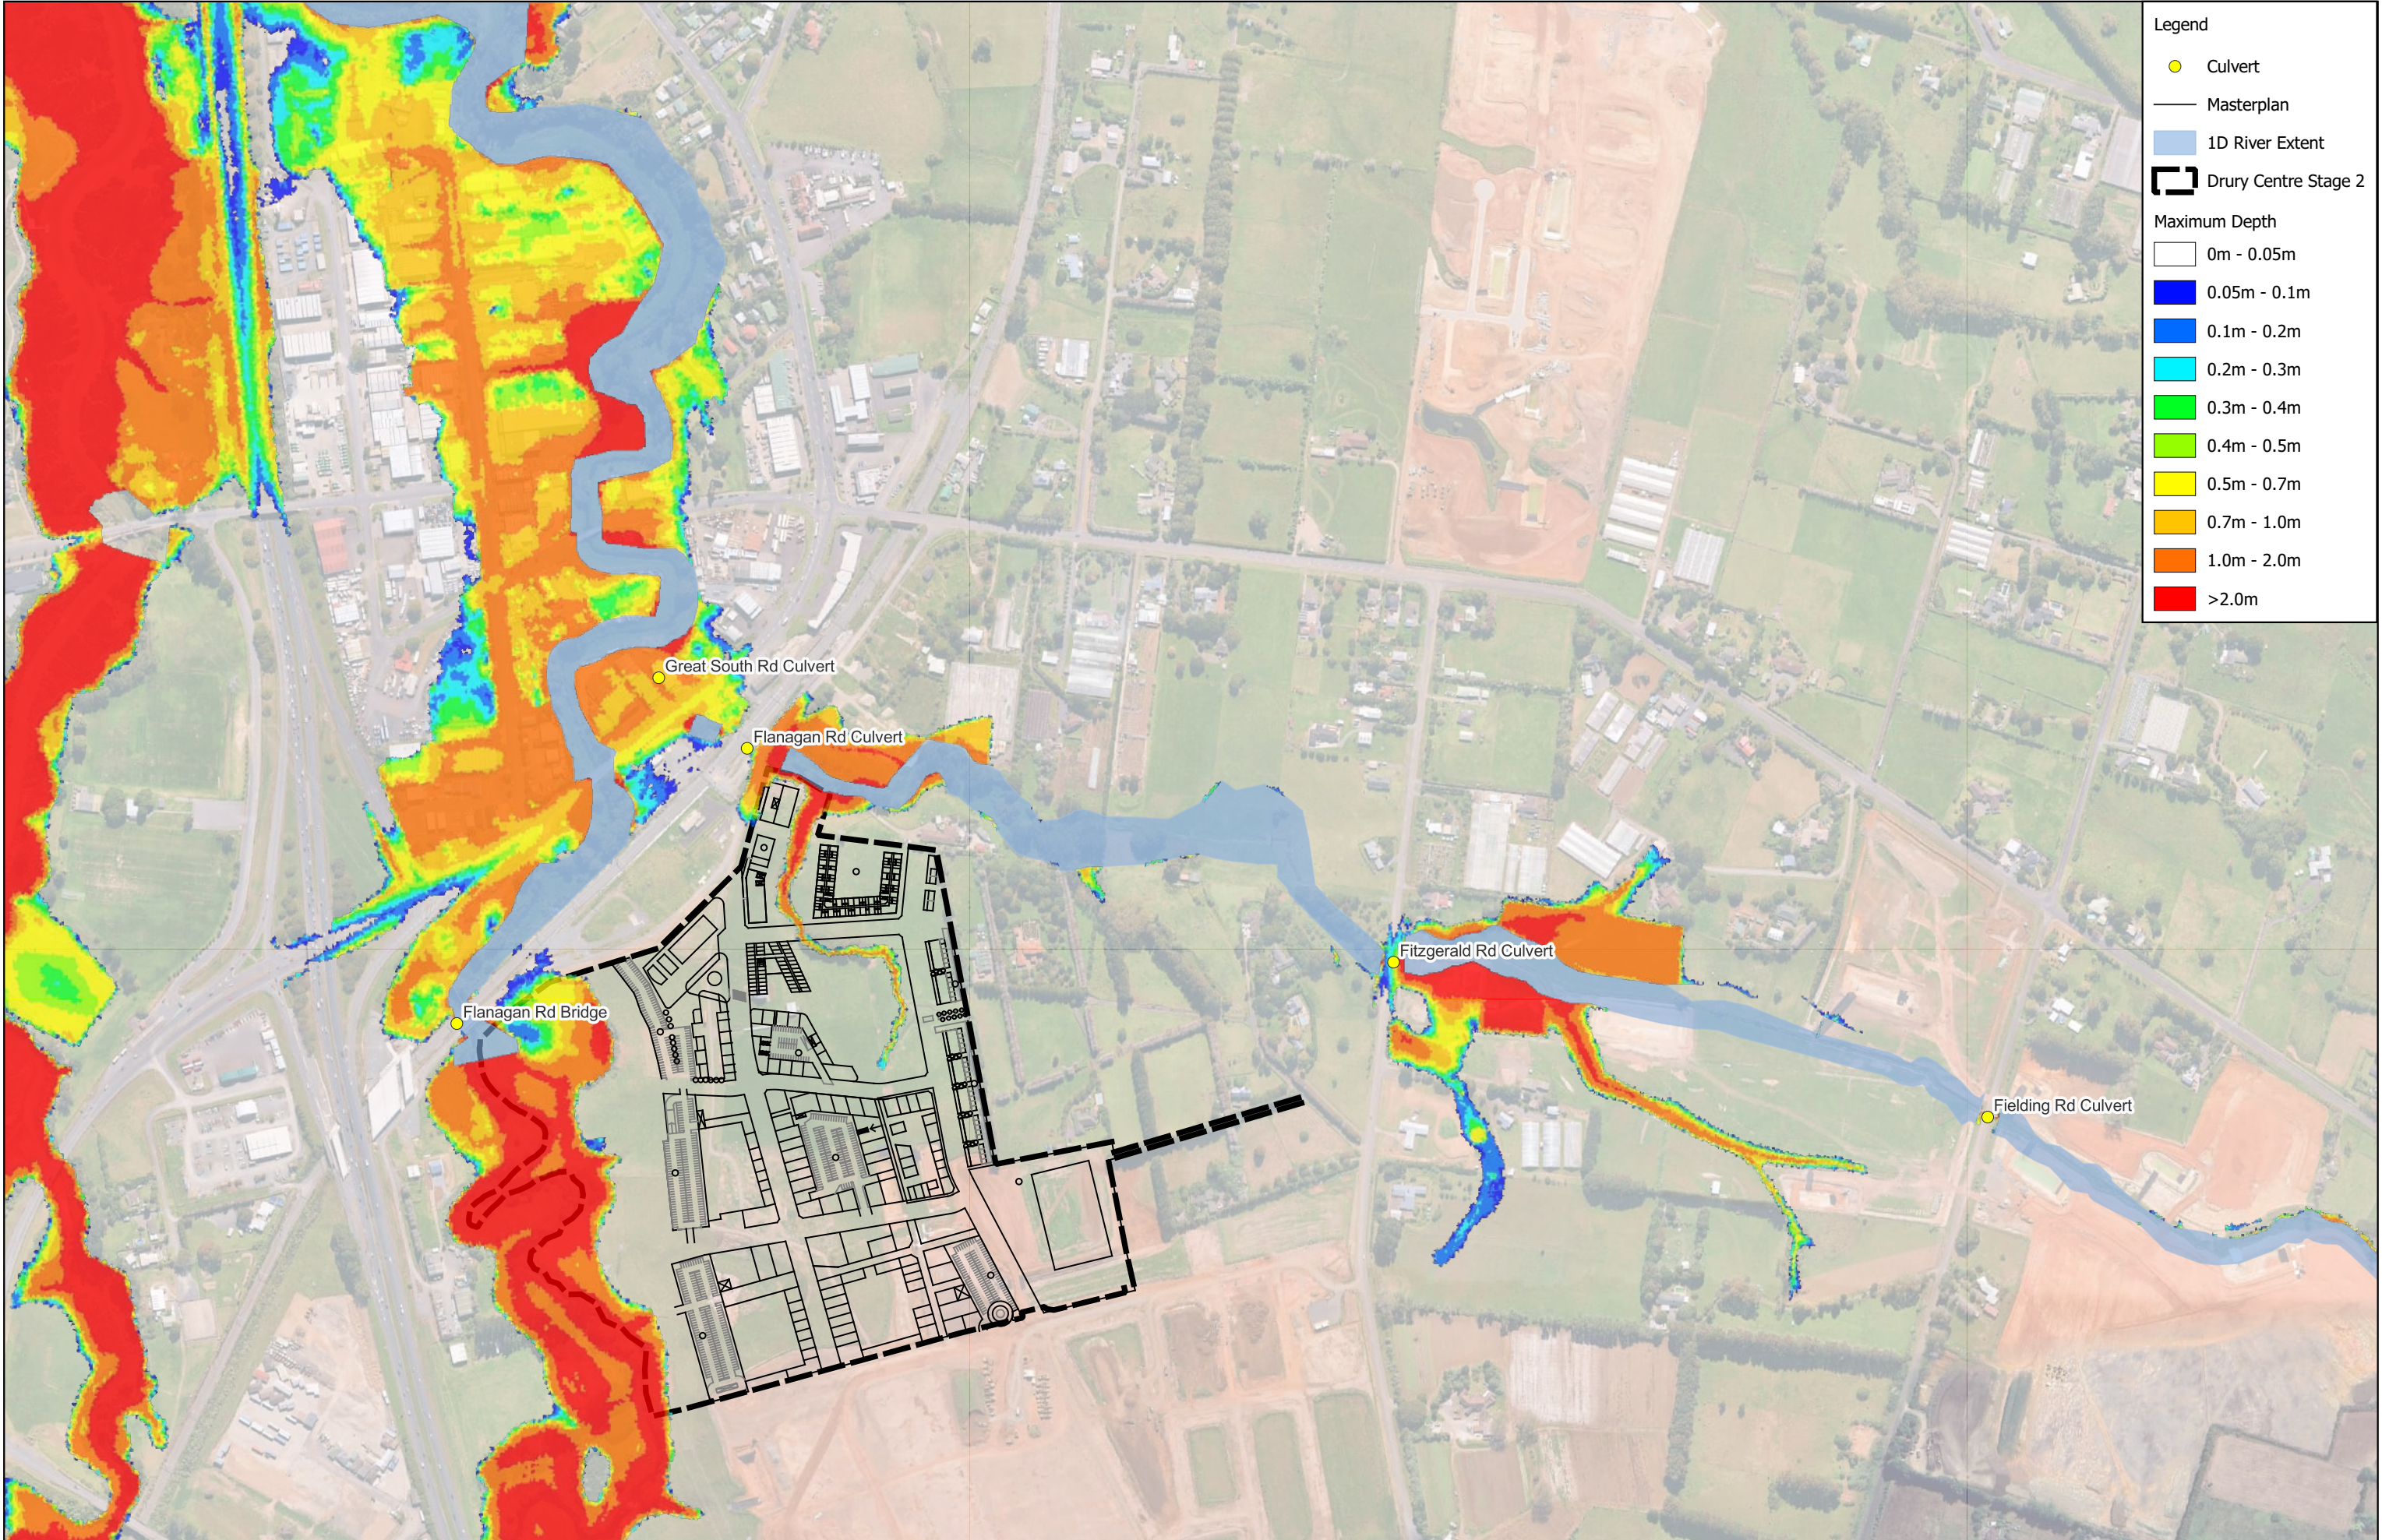

Legend

Culvert

Masterplan

1D River Extent

Drury Centre Stage 2

Maximum Depth

0m - 0.05m

0.05m - 0.1m

0.1m - 0.2m

0.2m - 0.3m

0.3m - 0.4m

0.4m - 0.5m

0.5m - 0.7m

0.7m - 1.0m

1.0m - 2.0m

>2.0m


REVISION DETAILS		INT	DATE	SURVEYED	-	8 NUGENT STREET, GRAFTON, AUCKLAND 1023
1.0	For Information	-	18/07/2025	DESIGNED	-	
-	-	-	-	DRAWN	JO	
-	-	-	-	CHECKED	RN	
-	-	-	-	APPROVED	-	



P24-447 - Drury Centre - Stage 2 Fast Track
Maximum Depth
Post Development with FH Stage 1 100yr CC (2.1°)



STATUS	ISSUED FOR INFORMATION	REV
SCALE	NTS	1.0
COUNCIL	AUCKLAND COUNCIL	
SHEET	P24-447-SKT-1029	

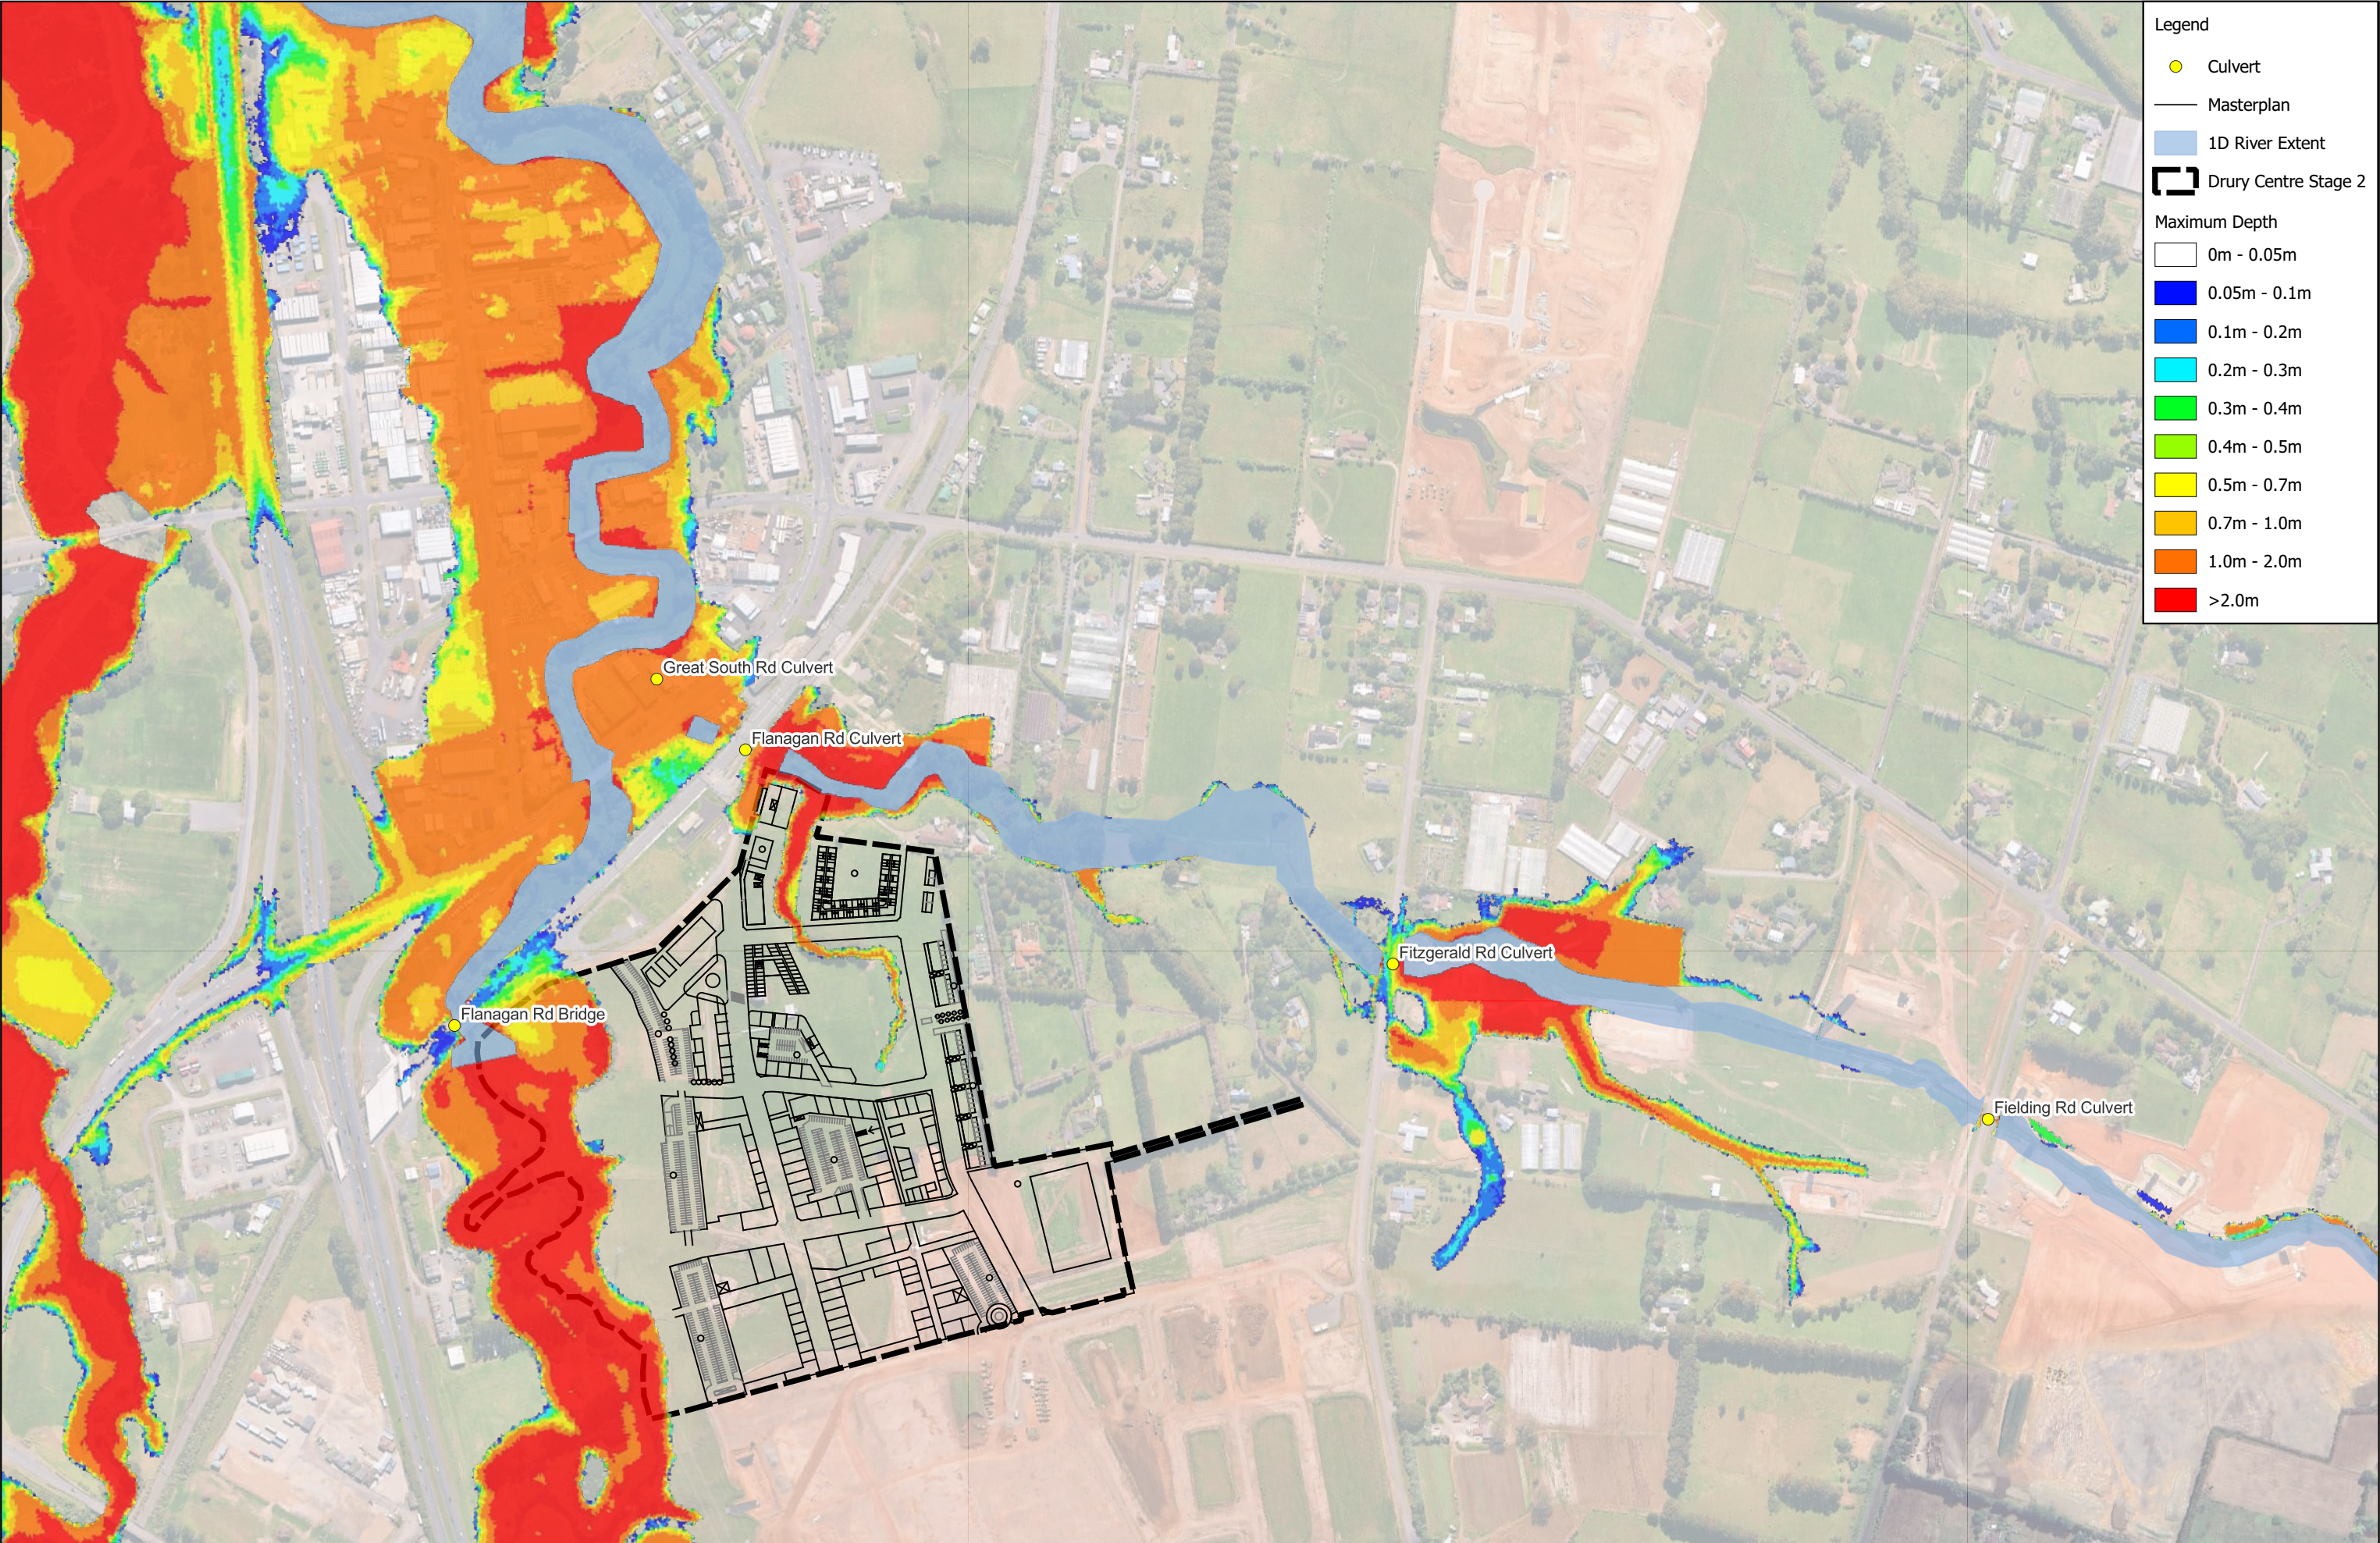

Legend

Culvert

Masterplan

1D River Extent

Drury Centre Stage 2

Maximum Depth

0m - 0.05m

0.05m - 0.1m

0.1m - 0.2m

0.2m - 0.3m

0.3m - 0.4m

0.4m - 0.5m

0.5m - 0.7m

0.7m - 1.0m

1.0m - 2.0m

>2.0m


REVISION DETAILS		INT	DATE	SURVEYED	-	8 NUGENT STREET, GRAFTON, AUCKLAND 1023
1.0	For Information	-	18/07/2025	DESIGNED	-	
-	-	-	-	DRAWN	JO	
-	-	-	-	CHECKED	RN	
-	-	-	-	APPROVED	-	



P24-447 - Drury Centre - Stage 2 Fast Track
Maximum Depth
Post Development with FH Stage 1 100yr CC (3.8°)



STATUS	ISSUED FOR INFORMATION	REV
SCALE	NTS	1.0
COUNCIL	AUCKLAND COUNCIL	
SHEET	P24-447-SKT-1030	

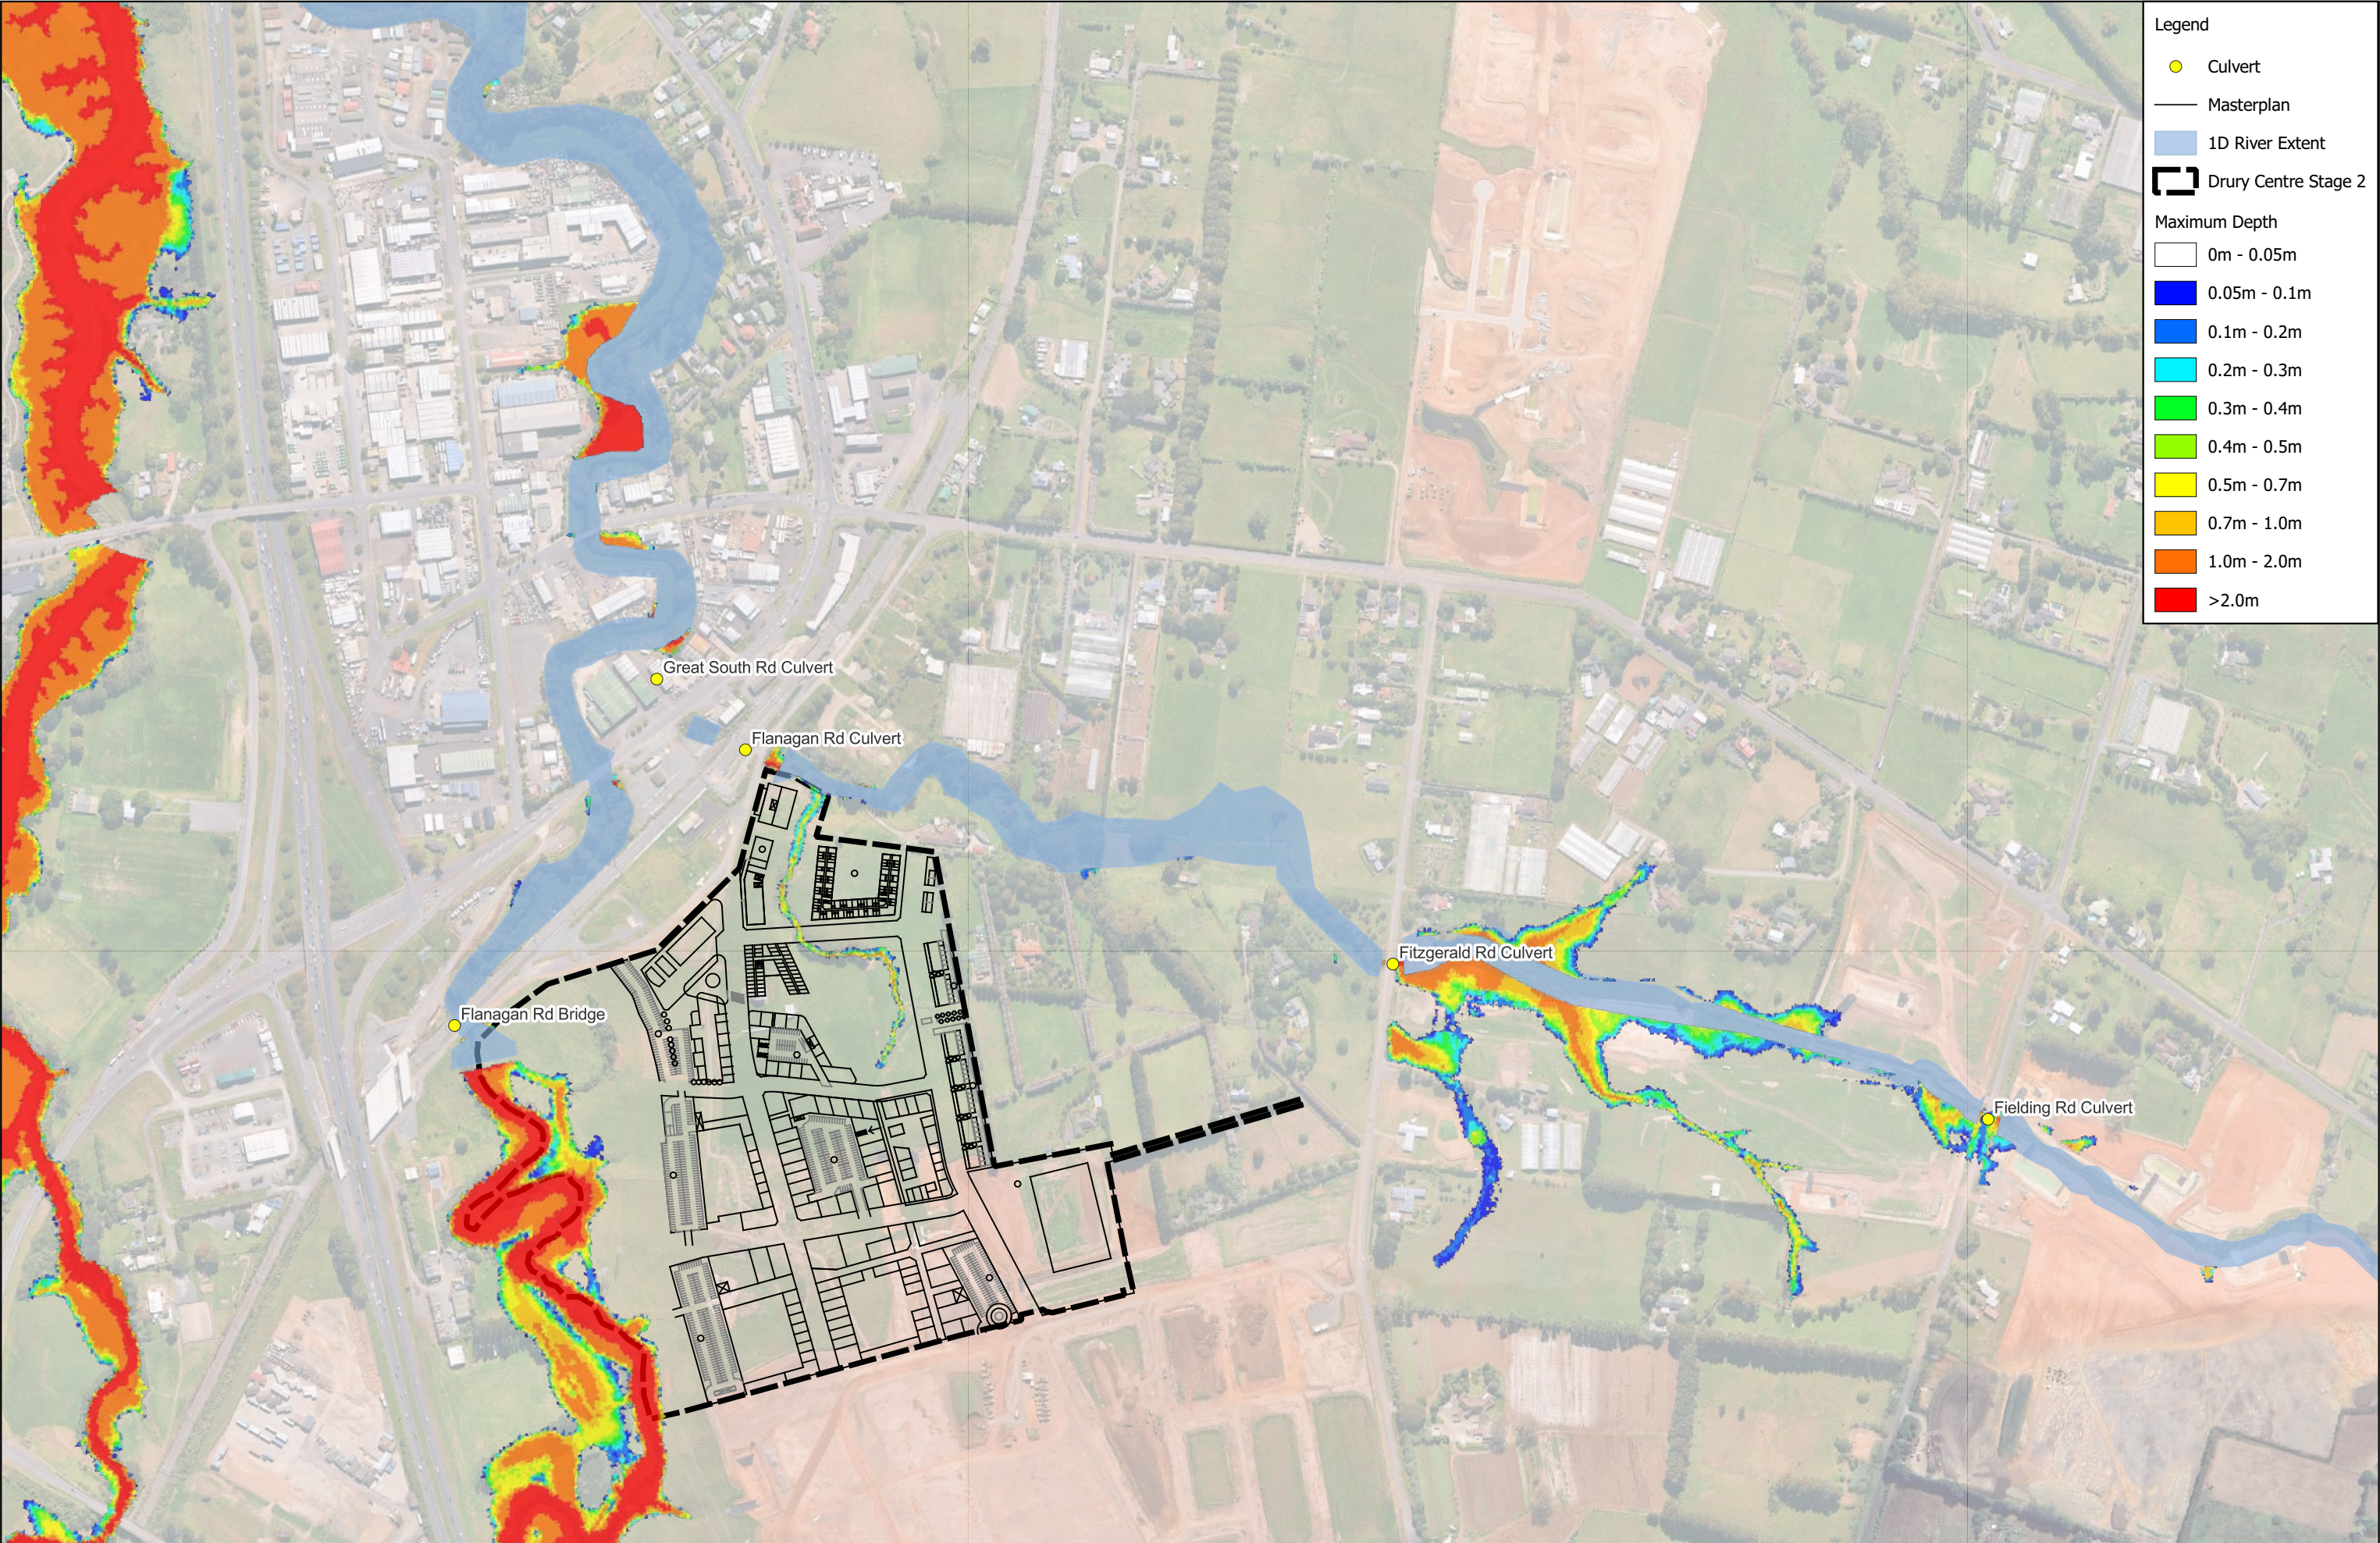

REVISION DETAILS		INT	DATE	SURVEYED	-	8 NUGENT STREET, GRAFTON, AUCKLAND 1023
1.0	For Information	-	18/07/2025	DESIGNED	-	
-	-	-	-	DRAWN	JO	
-	-	-	-	CHECKED	RN	
-	-	-	-	APPROVED	-	



P24-447 - Drury Centre - Stage 2 Fast Track
Maximum Depth
Post Development with DC Stage 1 & 2 Only 10yr No CC



STATUS	ISSUED FOR INFORMATION	REV
SCALE	NTS	1.0
COUNCIL	AUCKLAND COUNCIL	
SHEET	P24-447-SKT-1031	




REVISION DETAILS		INT	DATE	SURVEYED	-	8 NUGENT STREET, GRAFTON, AUCKLAND 1023
1.0	For Information	-	18/07/2025	DESIGNED	-	
-	-	-	-	DRAWN	JO	
-	-	-	-	CHECKED	RN	
-	-	-	-	APPROVED	-	



P24-447 - Drury Centre - Stage 2 Fast Track
Maximum Depth
Post Development with DC Stage 1 & 2 Only 10yr CC (2.1°)



STATUS	ISSUED FOR INFORMATION	REV
SCALE	NTS	1.0
COUNCIL	AUCKLAND COUNCIL	
SHEET	P24-447-SKT-1032	

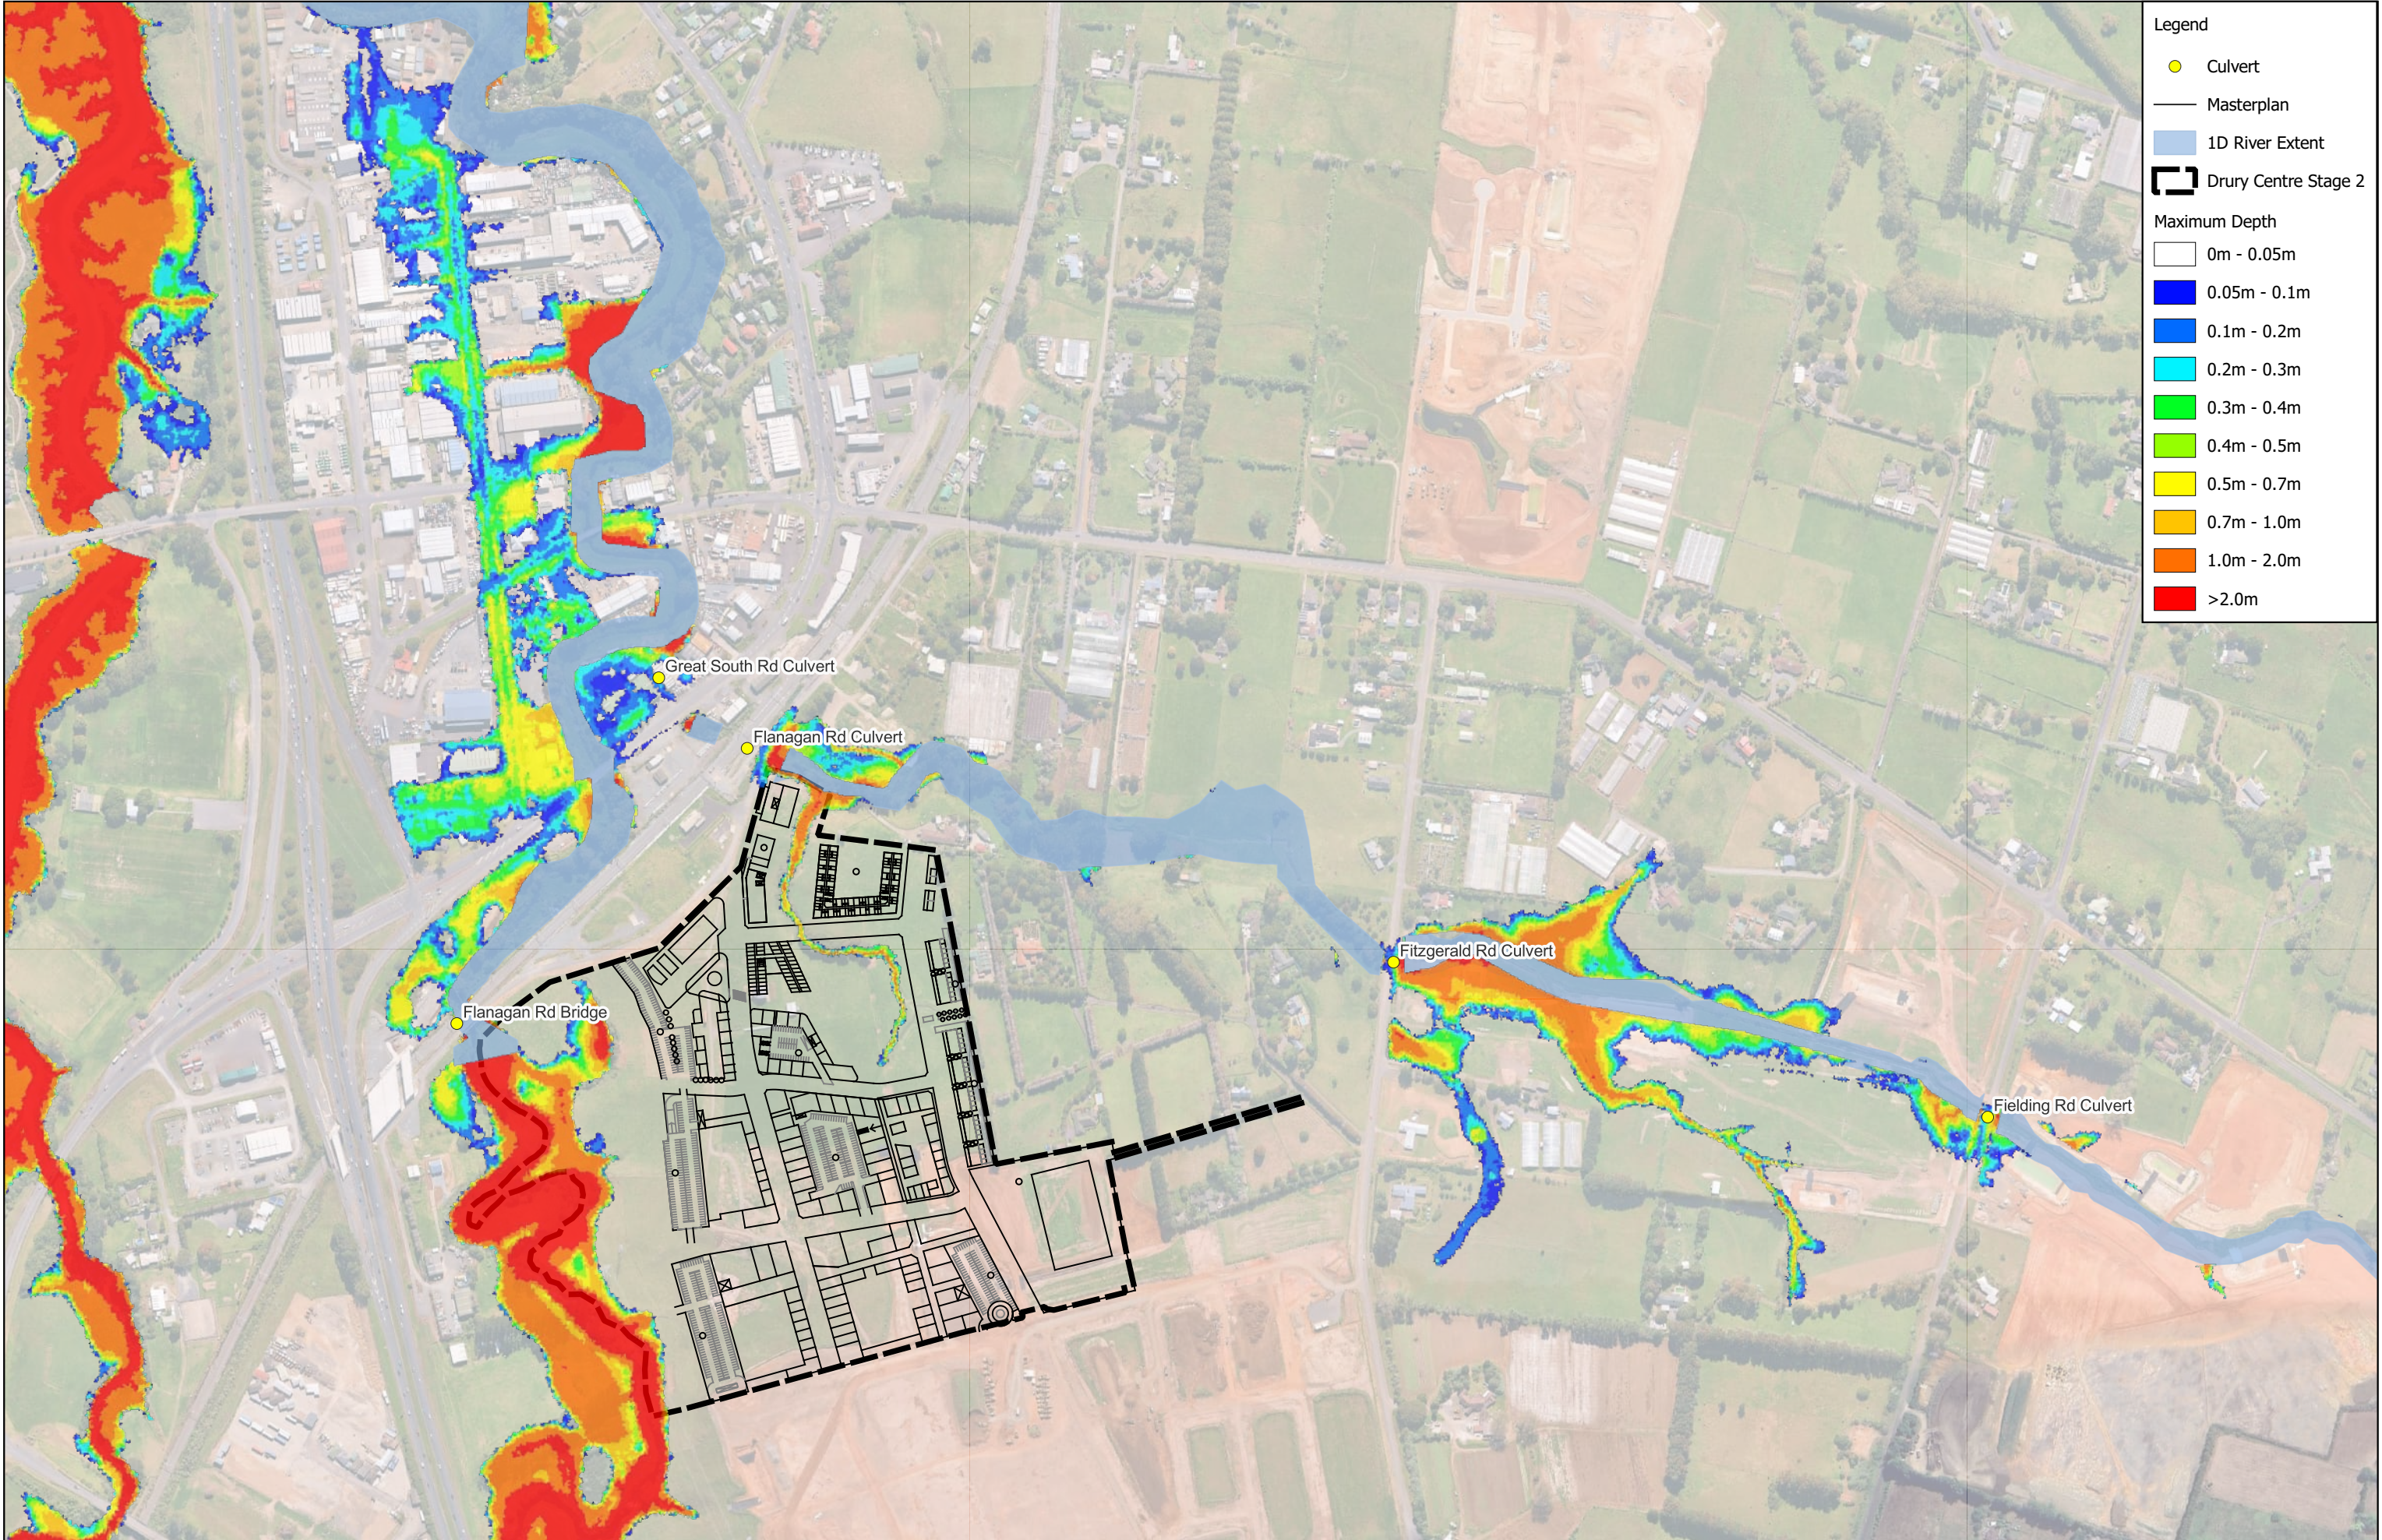

Legend

Culvert

Masterplan

1D River Extent

Drury Centre Stage 2

Maximum Depth

0m - 0.05m

0.05m - 0.1m

0.1m - 0.2m

0.2m - 0.3m

0.3m - 0.4m

0.4m - 0.5m

0.5m - 0.7m

0.7m - 1.0m

1.0m - 2.0m

>2.0m

REVISION DETAILS		INT	DATE	SURVEYED	-	8 NUGENT STREET, GRAFTON, AUCKLAND 1023		P24-447 - Drury Centre - Stage 2 Fast Track Maximum Depth Post Development with DC Stage 1 & 2 Only 10yr CC (3.8°)		STATUS	ISSUED FOR INFORMATION	REV		
1.0	For Information	-	18/07/2025	DESIGNED	-					SCALE	NTS	1.0		
-	-	-	-	DRAWN	JO					COUNCIL	AUCKLAND COUNCIL			
-	-	-	-	CHECKED	RN								SHEET	P24-447-SKT-1033
				APPROVED	-									