






LEGEND:

-  INDICATES EXISTING CONTOURS SHOWN AT 1m INTERVALS
-  INDICATES EXISTING CONTOURS UNDER DESIGN SHOWN AT 1m INTERVALS
-  INDICATES PROPOSED CONTOURS SHOWN AT 1m INTERVALS
-  EXTENT OF PROPOSED EARTHWORKS
-  EXTENT OF PROPOSED SURPLUS FILL ZONE

NOTES:

1. EXISTING CONTOURS ARE A COMBINATION OF 2023 LiDAR SOURCED FROM KOORDINATES DATABASE AND SPECIFIC LOCATION SITE SURVEY.
2. PROPOSED CONTOURS SHOWN ARE FINISHED GROUND LEVELS (INCLUDING TOPSOIL).
3. LEVELS ARE IN TERMS OF NZVD 2016.

SEE SHEET
1753-02-2101

SEE SHEET
1753-02-2103

SEE SHEET
1753-02-2105

NON-ENGINEERED FILL
SEE SHEET 1753-02-2150

SEE SHEET
1753-02-2102

SEE SHEET
1753-02-2104

SEE SHEET
1753-02-2106

This design and drawing shall only be used for the purpose for which it was supplied and shall not be altered or reproduced without the permission of Envelope Engineering Limited. No liability shall be accepted for unauthorised use of this design and drawing.

REVISIONS:


REV	NOTES	BY	DATE
R1	RESOURCE CONSENT ISSUE	PWJ	13-11-2025

PROJECT:
PUKERUA PROPERTY GROUP LP
MT WELCOME - PUKERUA BAY
PORIRUA

TITLE:
PROPOSED CONTOURS
OVERALL LAYOUT



DESIGNED: PWJ DRAWN: PWJ
 CHECKED: KD PLOT DATE: 13-11-2025
 SCALE A1: 1:3000 SCALE A3: 1:6000
 STATUS: RESOURCE CONSENT
 PROJECT No: 1753-02 DRAWING No: 2100 REVISION: R1

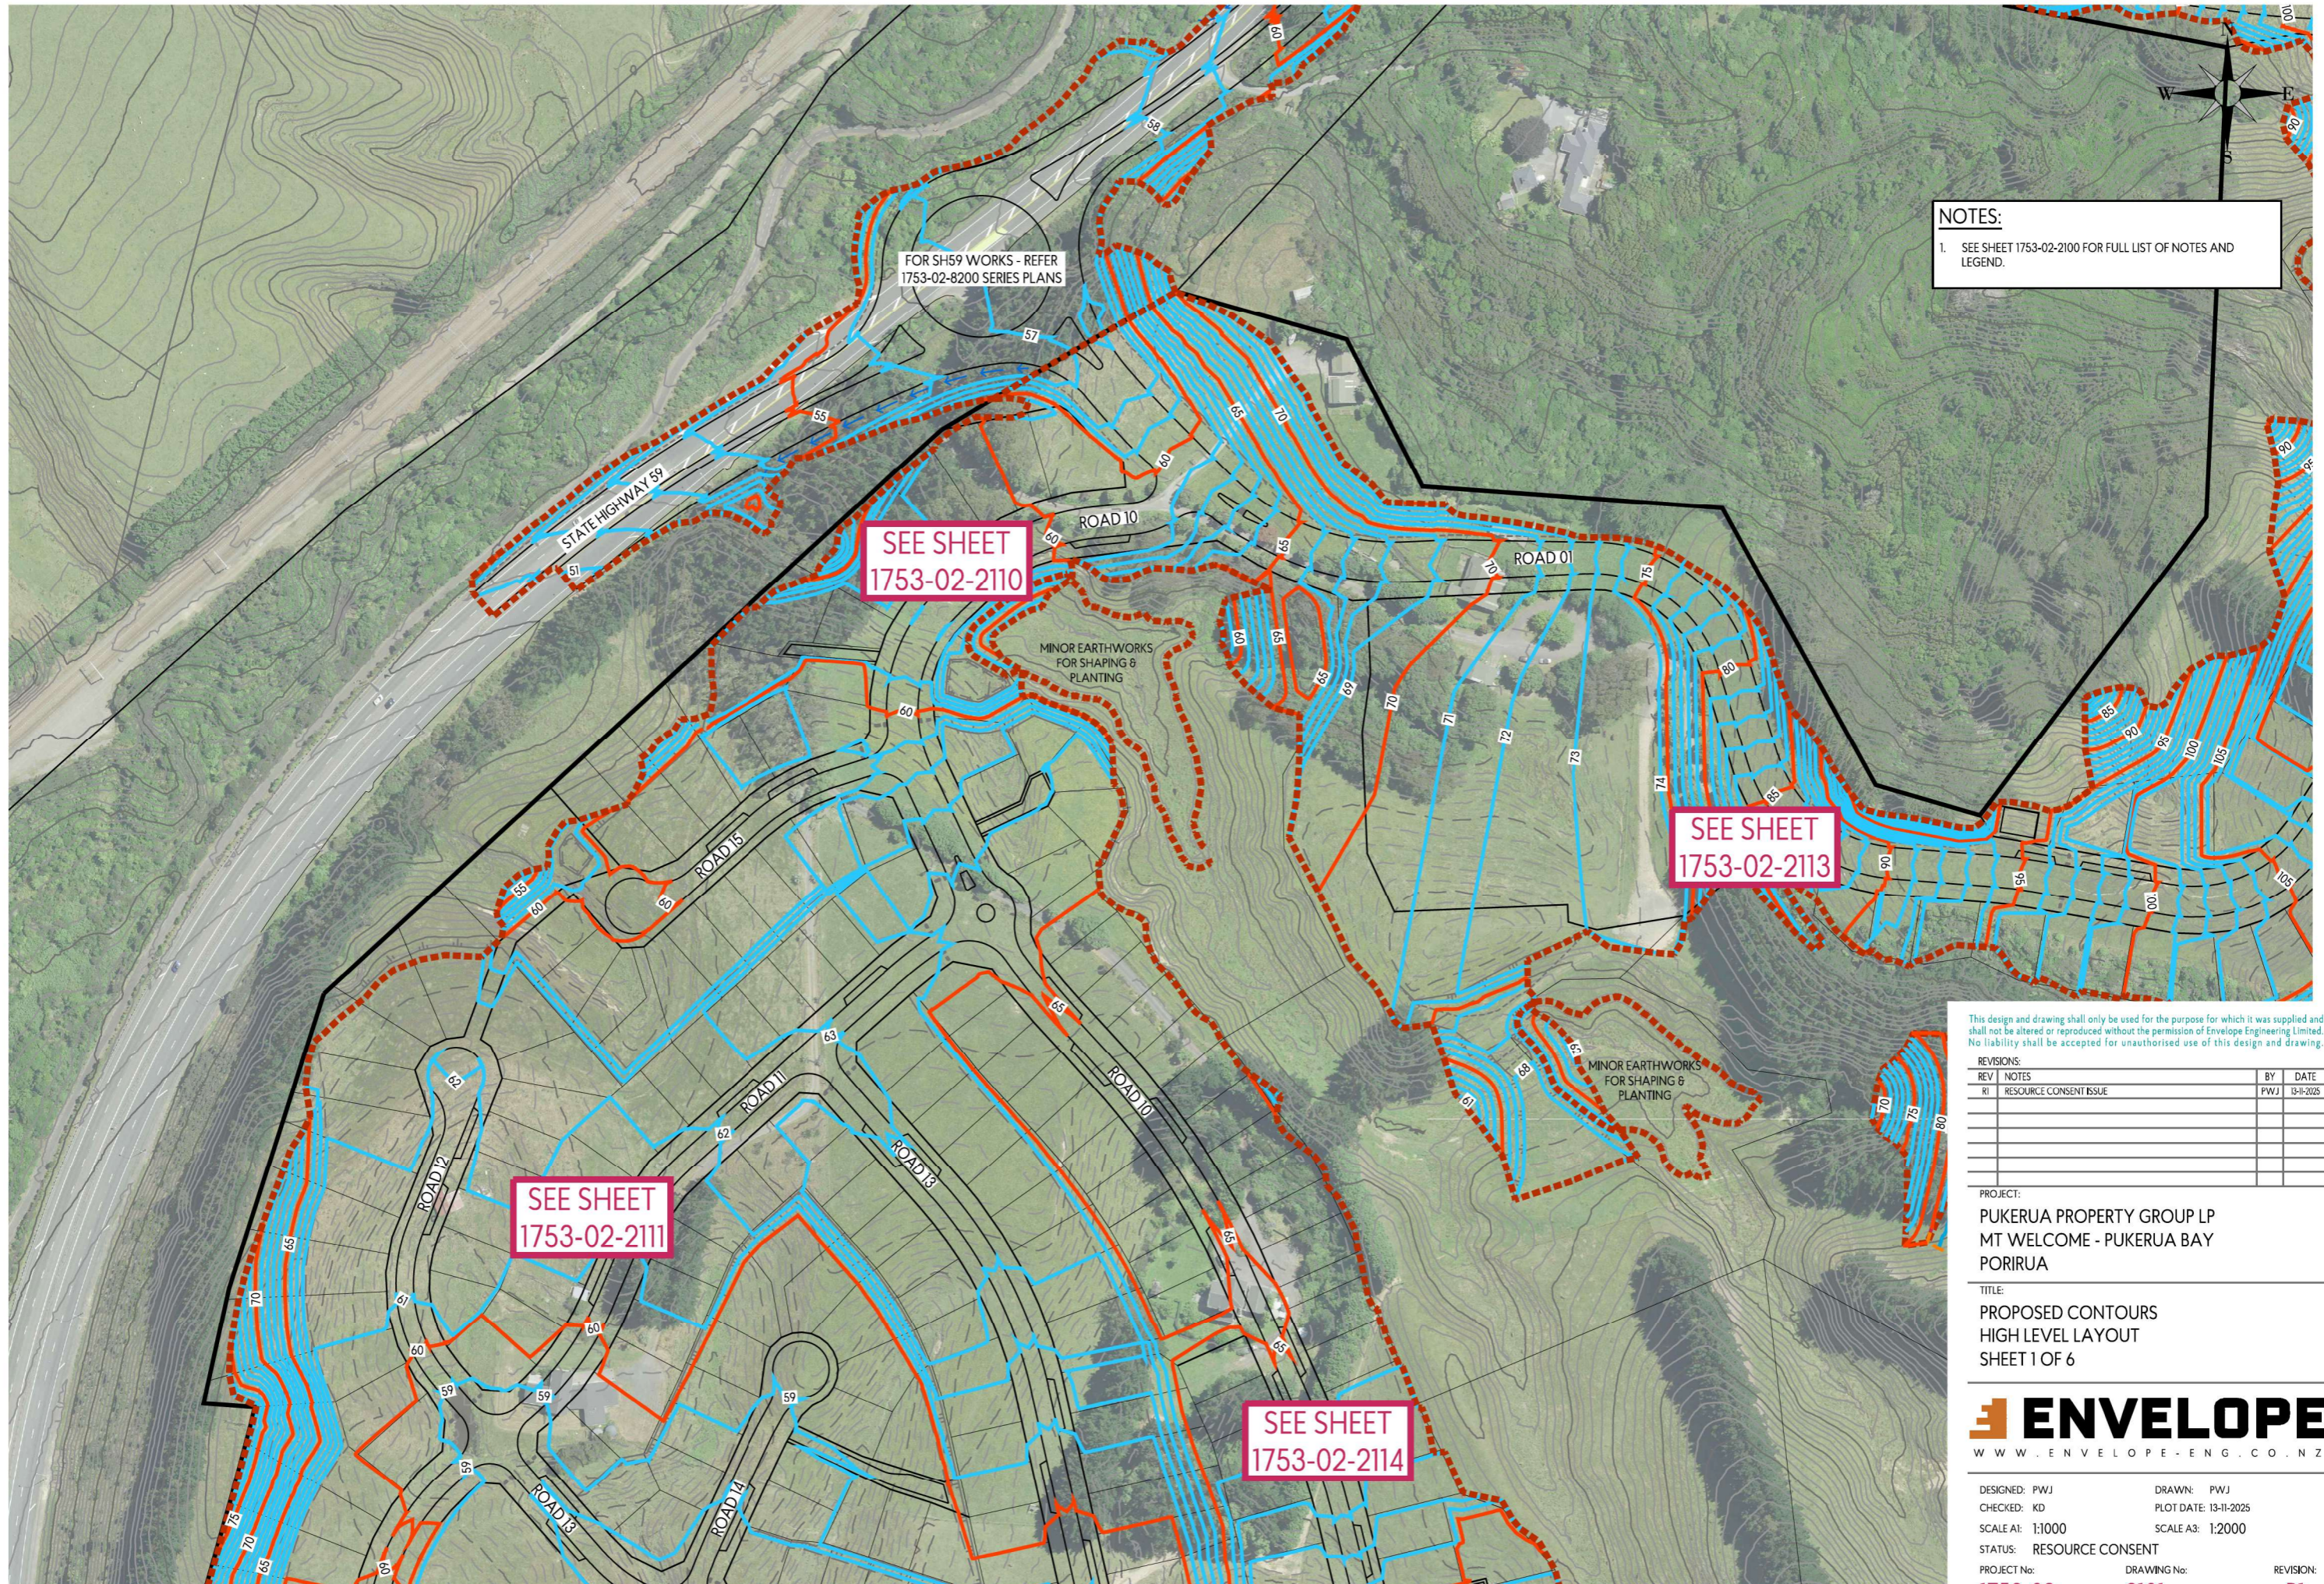

NOTES:
 1. SEE SHEET 1753-02-2100 FOR FULL LIST OF NOTES AND LEGEND.

This design and drawing shall only be used for the purpose for which it was supplied and shall not be altered or reproduced without the permission of Envelope Engineering Limited. No liability shall be accepted for unauthorised use of this design and drawing.

REVISIONS:			
REV	NOTES	BY	DATE
R1	RESOURCE CONSENT ISSUE	PWJ	13-11-2025

PROJECT:
 PUKERUA PROPERTY GROUP LP
 MT WELCOME - PUKERUA BAY
 PORIRUA


TITLE:
 PROPOSED CONTOURS
 HIGH LEVEL LAYOUT
 SHEET 1 OF 6



DESIGNED: PWJ DRAWN: PWJ
 CHECKED: KD PLOT DATE: 13-11-2025
 SCALE A1: 1:1000 SCALE A3: 1:2000
 STATUS: RESOURCE CONSENT
 PROJECT No: 1753-02 DRAWING No: 2101 REVISION: R1

NOTES:

- SEE SHEET 1753-02-2100 FOR FULL LIST OF NOTES AND LEGEND.

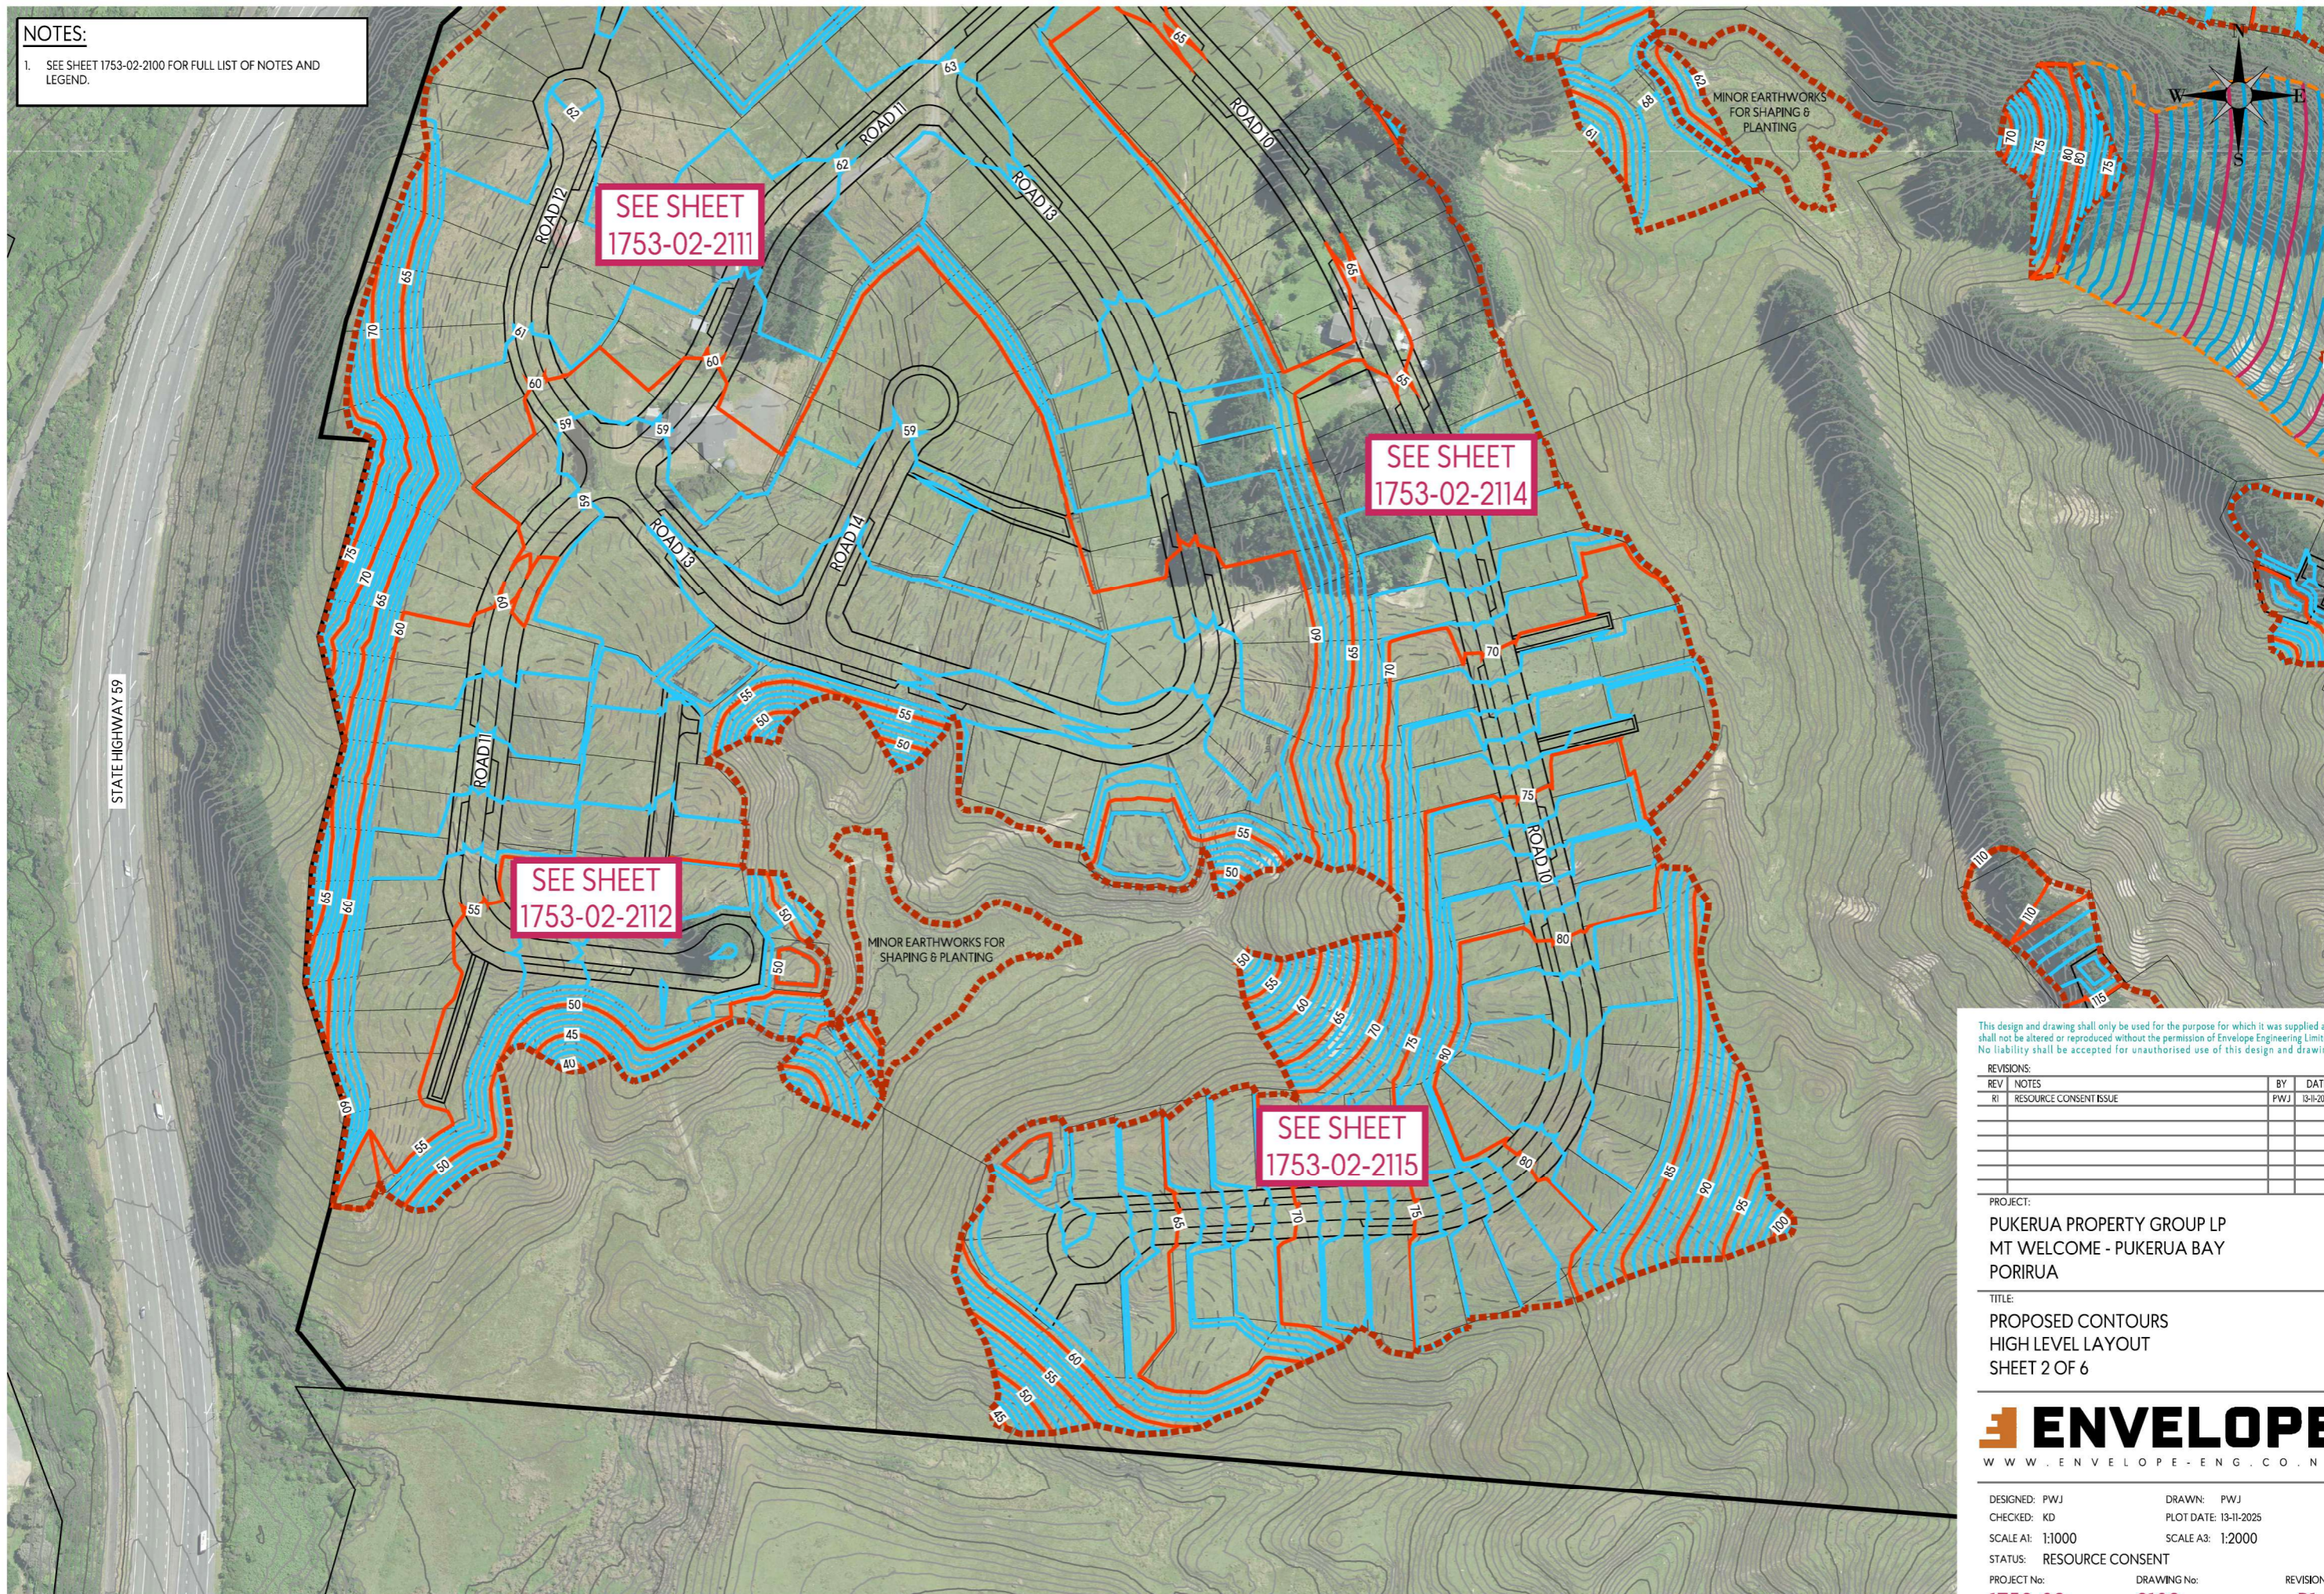

This design and drawing shall only be used for the purpose for which it was supplied and shall not be altered or reproduced without the permission of Envelope Engineering Limited. No liability shall be accepted for unauthorised use of this design and drawing.

REVISIONS:


REV	NOTES	BY	DATE
R1	RESOURCE CONSENT ISSUE	PWJ	13-11-2025

PROJECT:
 PUKERUA PROPERTY GROUP LP
 MT WELCOME - PUKERUA BAY
 PORIRUA

TITLE:
 PROPOSED CONTOURS
 HIGH LEVEL LAYOUT
 SHEET 2 OF 6



DESIGNED: PWJ DRAWN: PWJ
 CHECKED: KD PLOT DATE: 13-11-2025
 SCALE A1: 1:1000 SCALE A3: 1:2000
 STATUS: RESOURCE CONSENT
 PROJECT No: 1753-02 DRAWING No: 2102 REVISION: R1

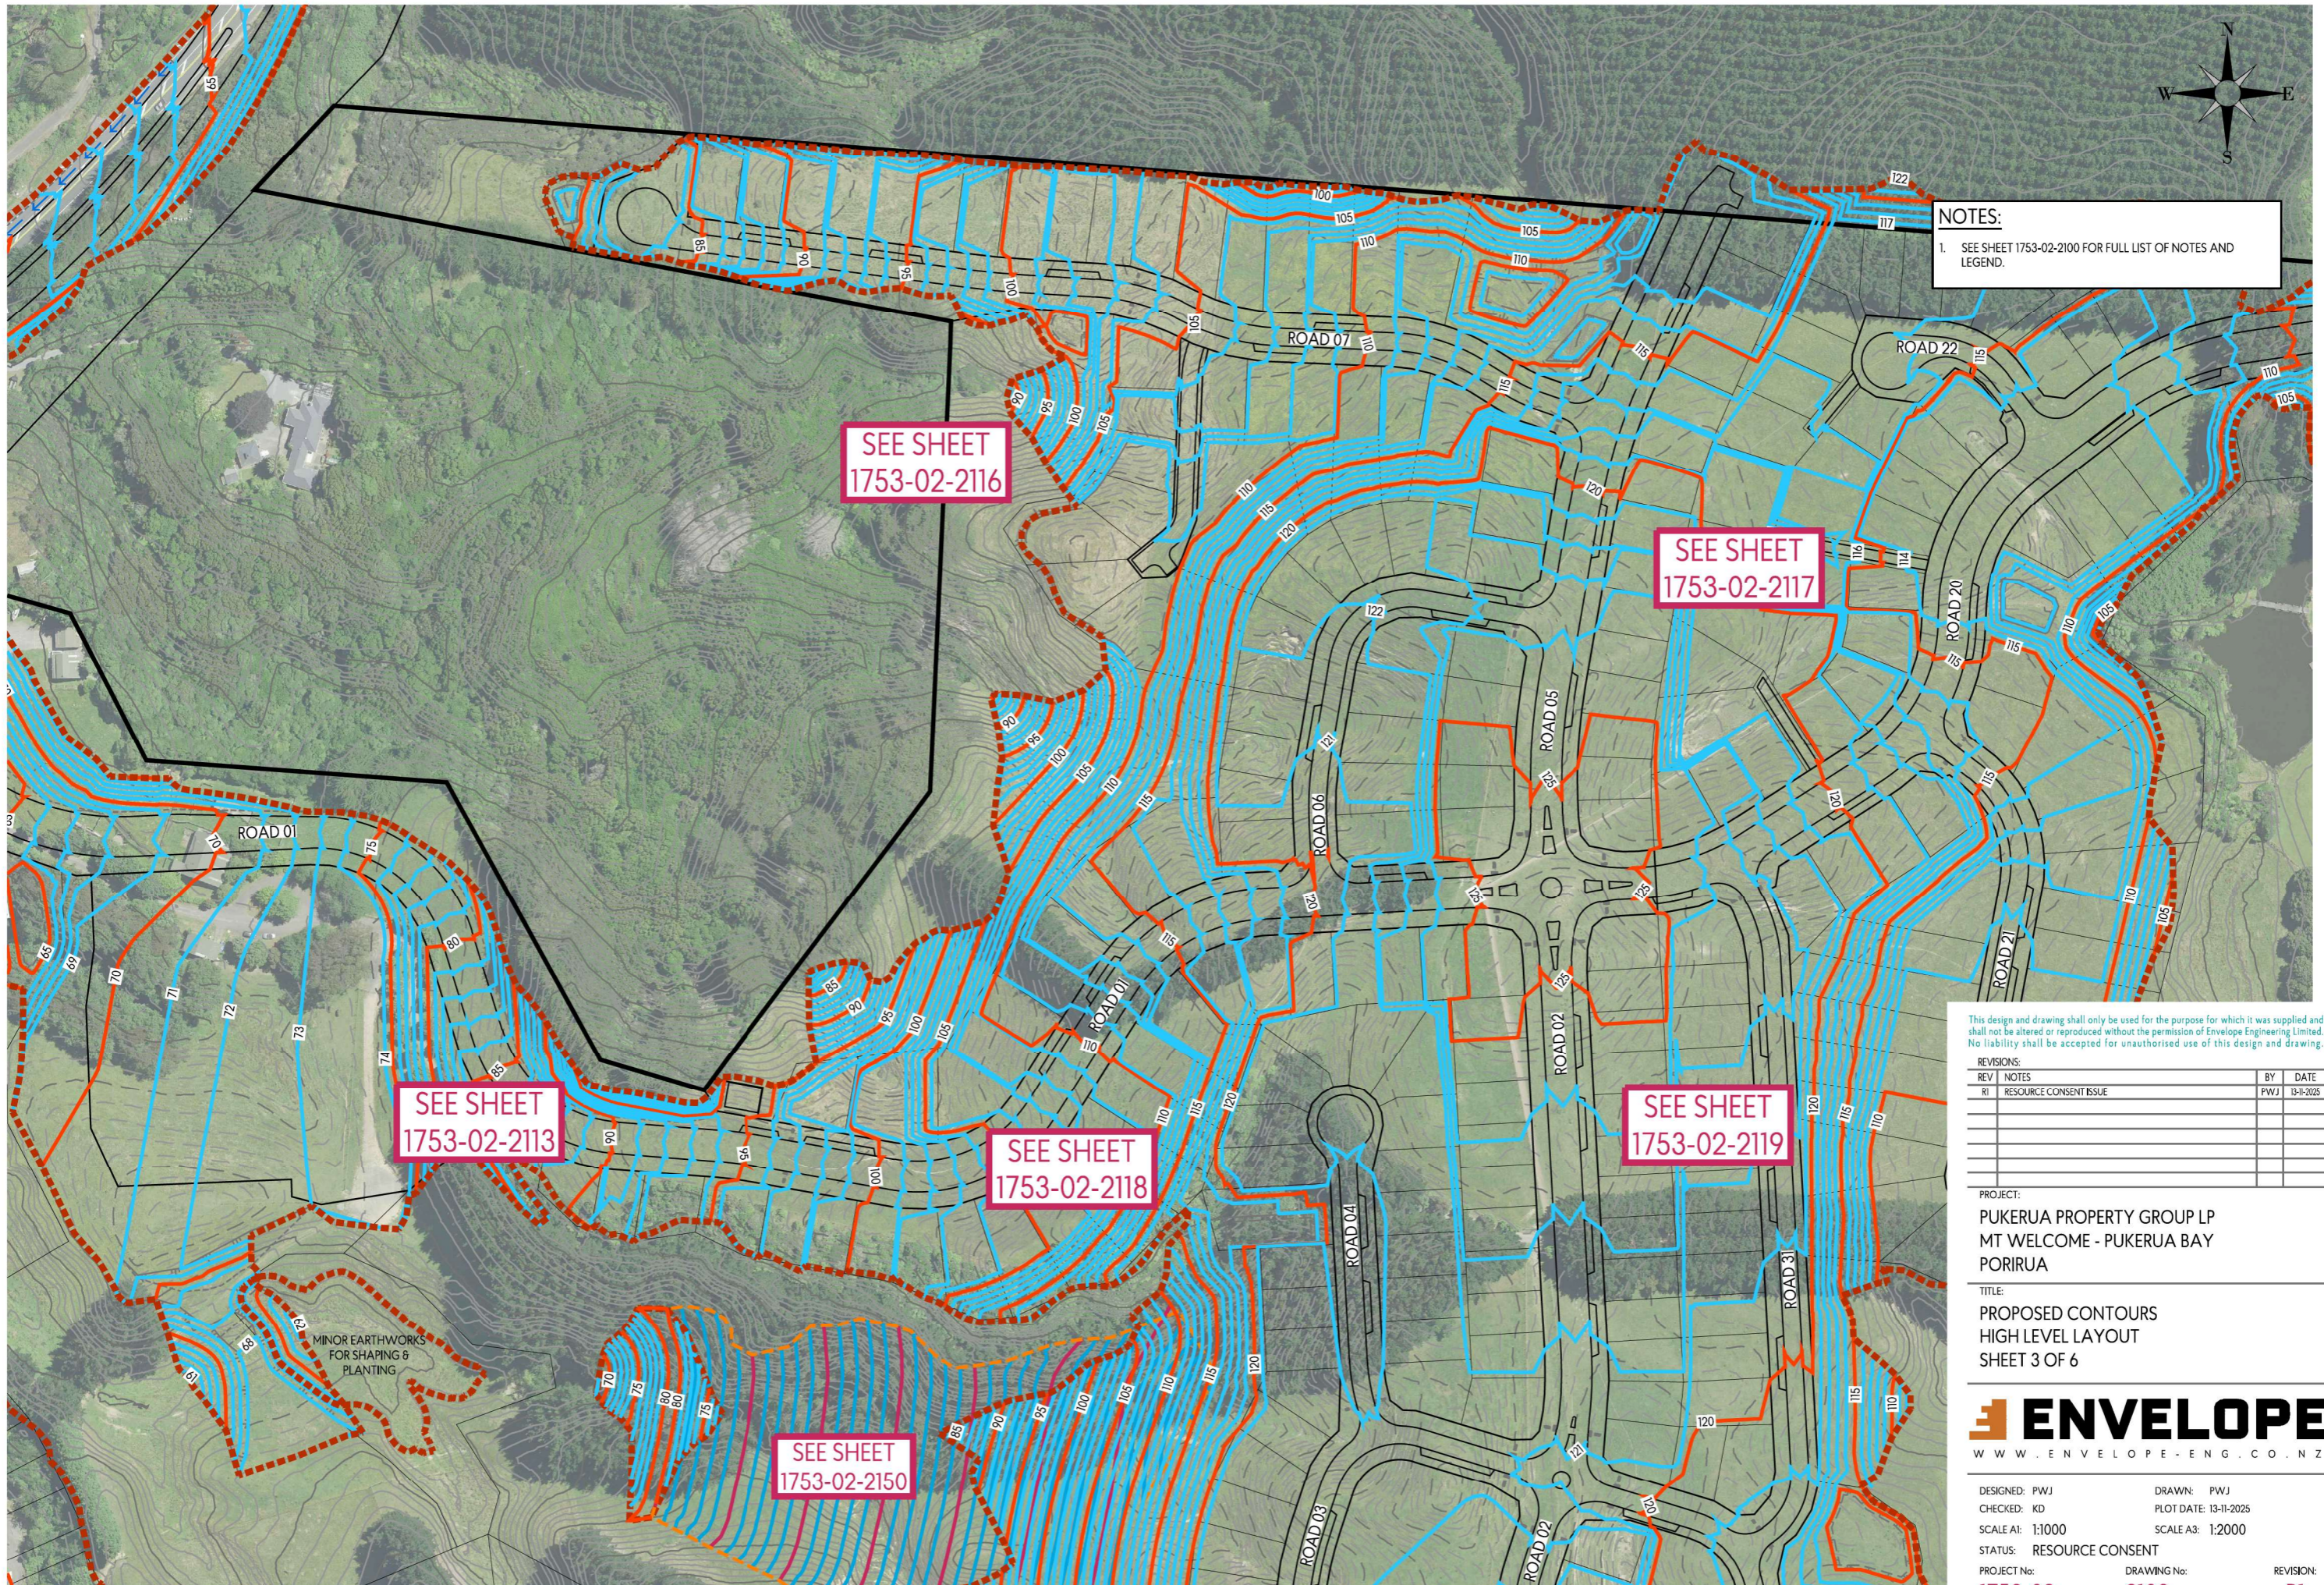

NOTES:
 1. SEE SHEET 1753-02-2100 FOR FULL LIST OF NOTES AND LEGEND.

SEE SHEET
1753-02-2116

SEE SHEET
1753-02-2117

SEE SHEET
1753-02-2113

SEE SHEET
1753-02-2118

SEE SHEET
1753-02-2119

SEE SHEET
1753-02-2150

This design and drawing shall only be used for the purpose for which it was supplied and shall not be altered or reproduced without the permission of Envelope Engineering Limited. No liability shall be accepted for unauthorised use of this design and drawing.


REVISIONS:			
REV	NOTES	BY	DATE
R1	RESOURCE CONSENT ISSUE	PWJ	13-11-2025

PROJECT:
 PUKERUA PROPERTY GROUP LP
 MT WELCOME - PUKERUA BAY
 PORIRUA

TITLE:
 PROPOSED CONTOURS
 HIGH LEVEL LAYOUT
 SHEET 3 OF 6



DESIGNED: PWJ DRAWN: PWJ
 CHECKED: KD PLOT DATE: 13-11-2025
 SCALE A1: 1:1000 SCALE A3: 1:2000
 STATUS: RESOURCE CONSENT
 PROJECT No: 1753-02 DRAWING No: 2103 REVISION: R1

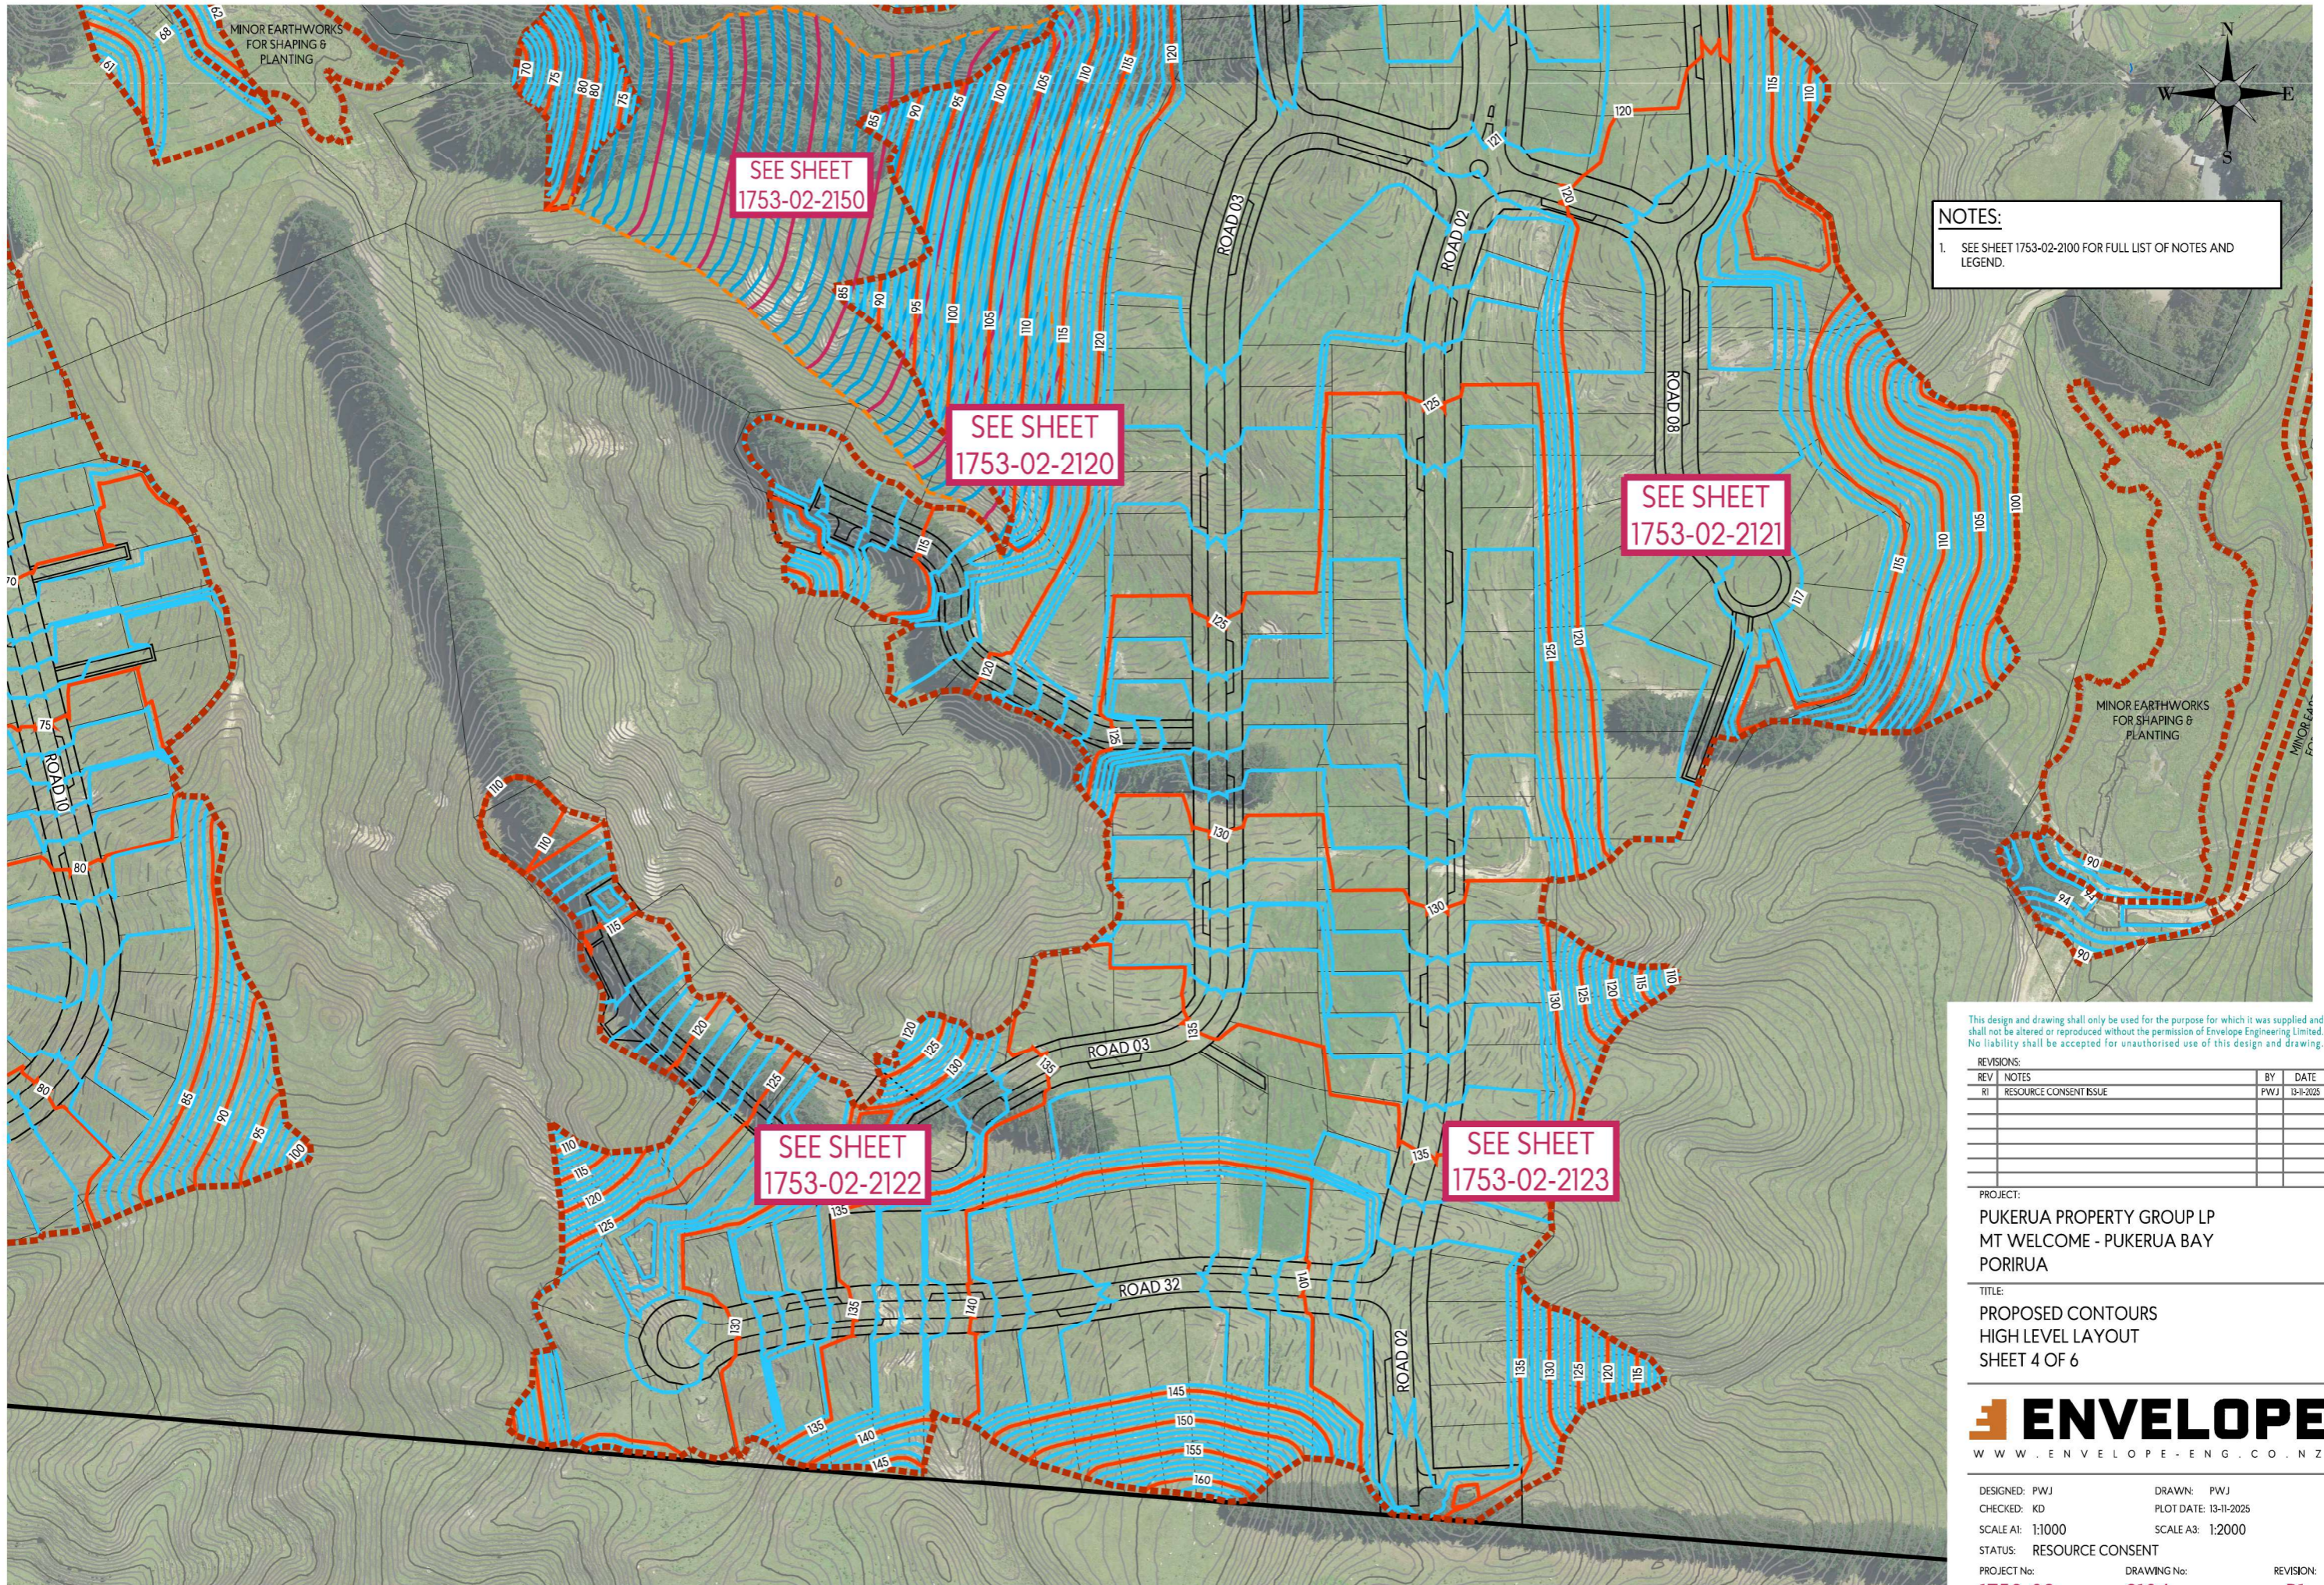

MINOR EARTHWORKS
FOR SHAPING &
PLANTING

NOTES:
1. SEE SHEET 1753-02-2100 FOR FULL LIST OF NOTES AND LEGEND.

This design and drawing shall only be used for the purpose for which it was supplied and shall not be altered or reproduced without the permission of Envelope Engineering Limited. No liability shall be accepted for unauthorised use of this design and drawing.


REVISIONS:			
REV	NOTES	BY	DATE
R1	RESOURCE CONSENT ISSUE	PWJ	13-11-2025

PROJECT:
PUKERUA PROPERTY GROUP LP
MT WELCOME - PUKERUA BAY
PORIRUA

TITLE:
PROPOSED CONTOURS
HIGH LEVEL LAYOUT
SHEET 4 OF 6



DESIGNED: PWJ DRAWN: PWJ
 CHECKED: KD PLOT DATE: 13-11-2025
 SCALE A1: 1:1000 SCALE A3: 1:2000
 STATUS: RESOURCE CONSENT
 PROJECT No: 1753-02 DRAWING No: 2104 REVISION: R1

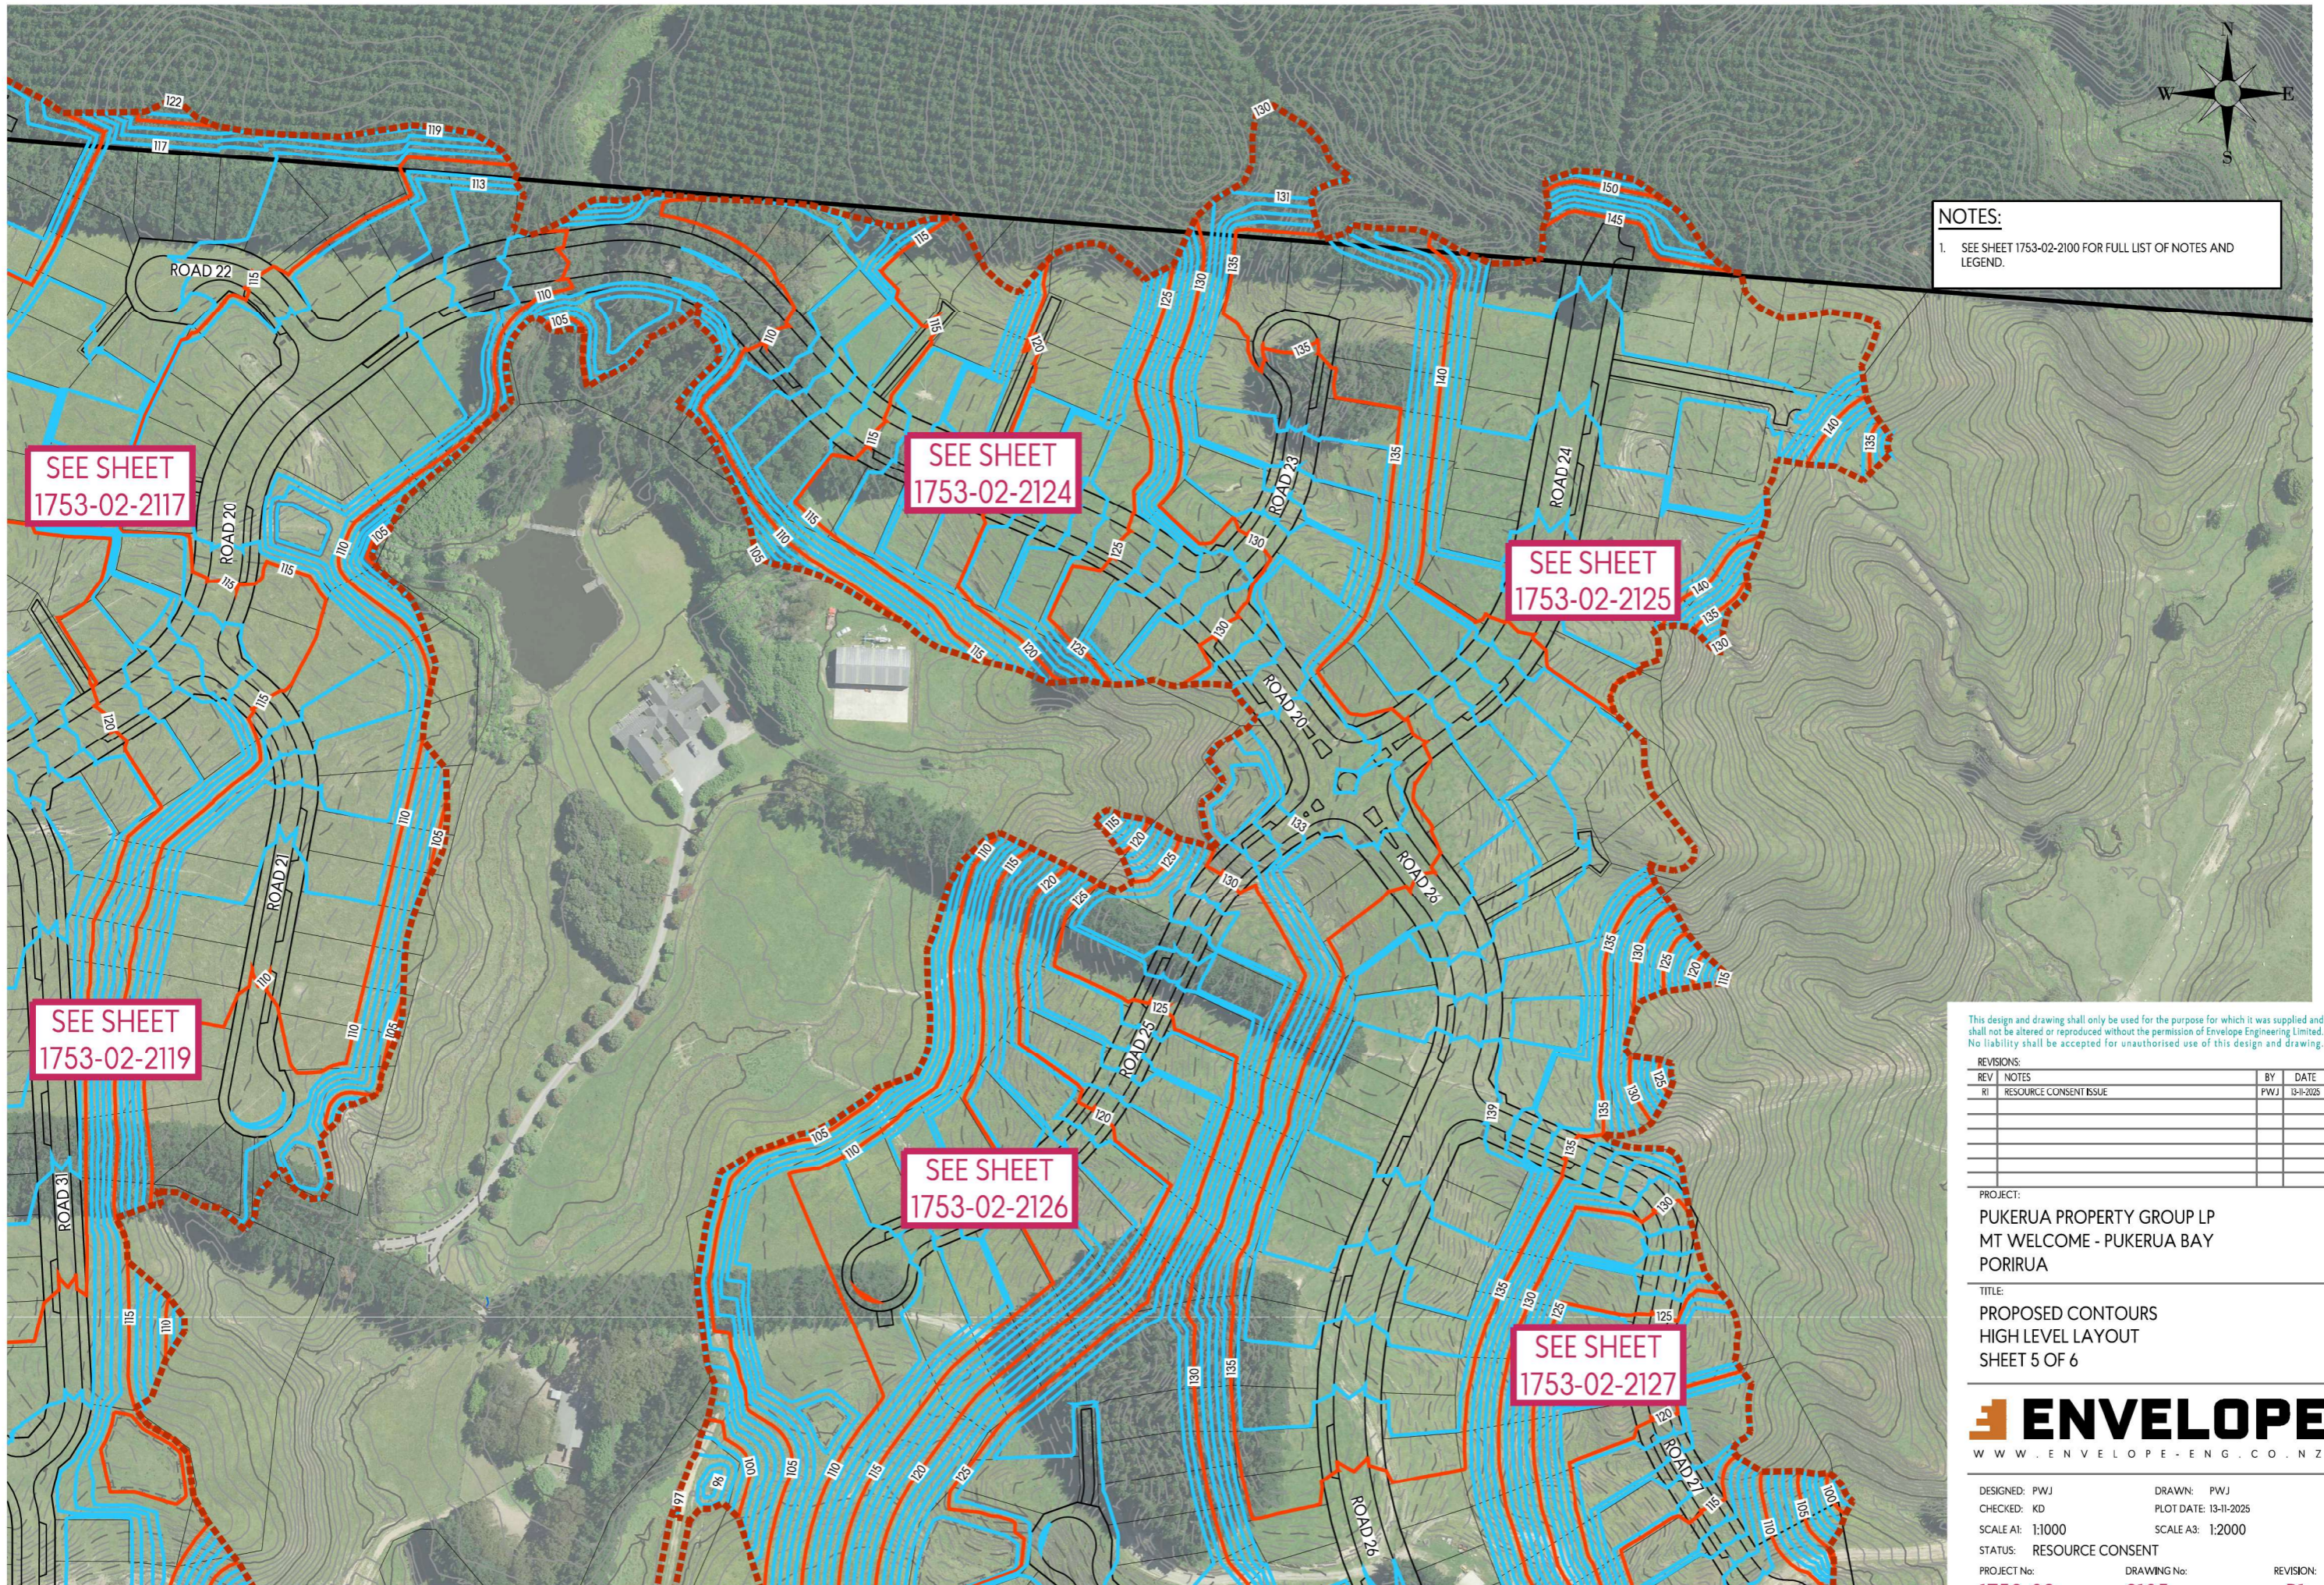

NOTES:
 1. SEE SHEET 1753-02-2100 FOR FULL LIST OF NOTES AND LEGEND.

SEE SHEET
1753-02-2117

SEE SHEET
1753-02-2124

SEE SHEET
1753-02-2125

SEE SHEET
1753-02-2119

SEE SHEET
1753-02-2126

SEE SHEET
1753-02-2127

This design and drawing shall only be used for the purpose for which it was supplied and shall not be altered or reproduced without the permission of Envelope Engineering Limited. No liability shall be accepted for unauthorised use of this design and drawing.


REVISIONS:			
REV	NOTES	BY	DATE
R1	RESOURCE CONSENT ISSUE	PWJ	13-11-2025

PROJECT:
 PUKERUA PROPERTY GROUP LP
 MT WELCOME - PUKERUA BAY
 PORIRUA

TITLE:
 PROPOSED CONTOURS
 HIGH LEVEL LAYOUT
 SHEET 5 OF 6



DESIGNED: PWJ DRAWN: PWJ
 CHECKED: KD PLOT DATE: 13-11-2025
 SCALE A1: 1:1000 SCALE A3: 1:2000
 STATUS: RESOURCE CONSENT
 PROJECT No: 1753-02 DRAWING No: 2105 REVISION: R1

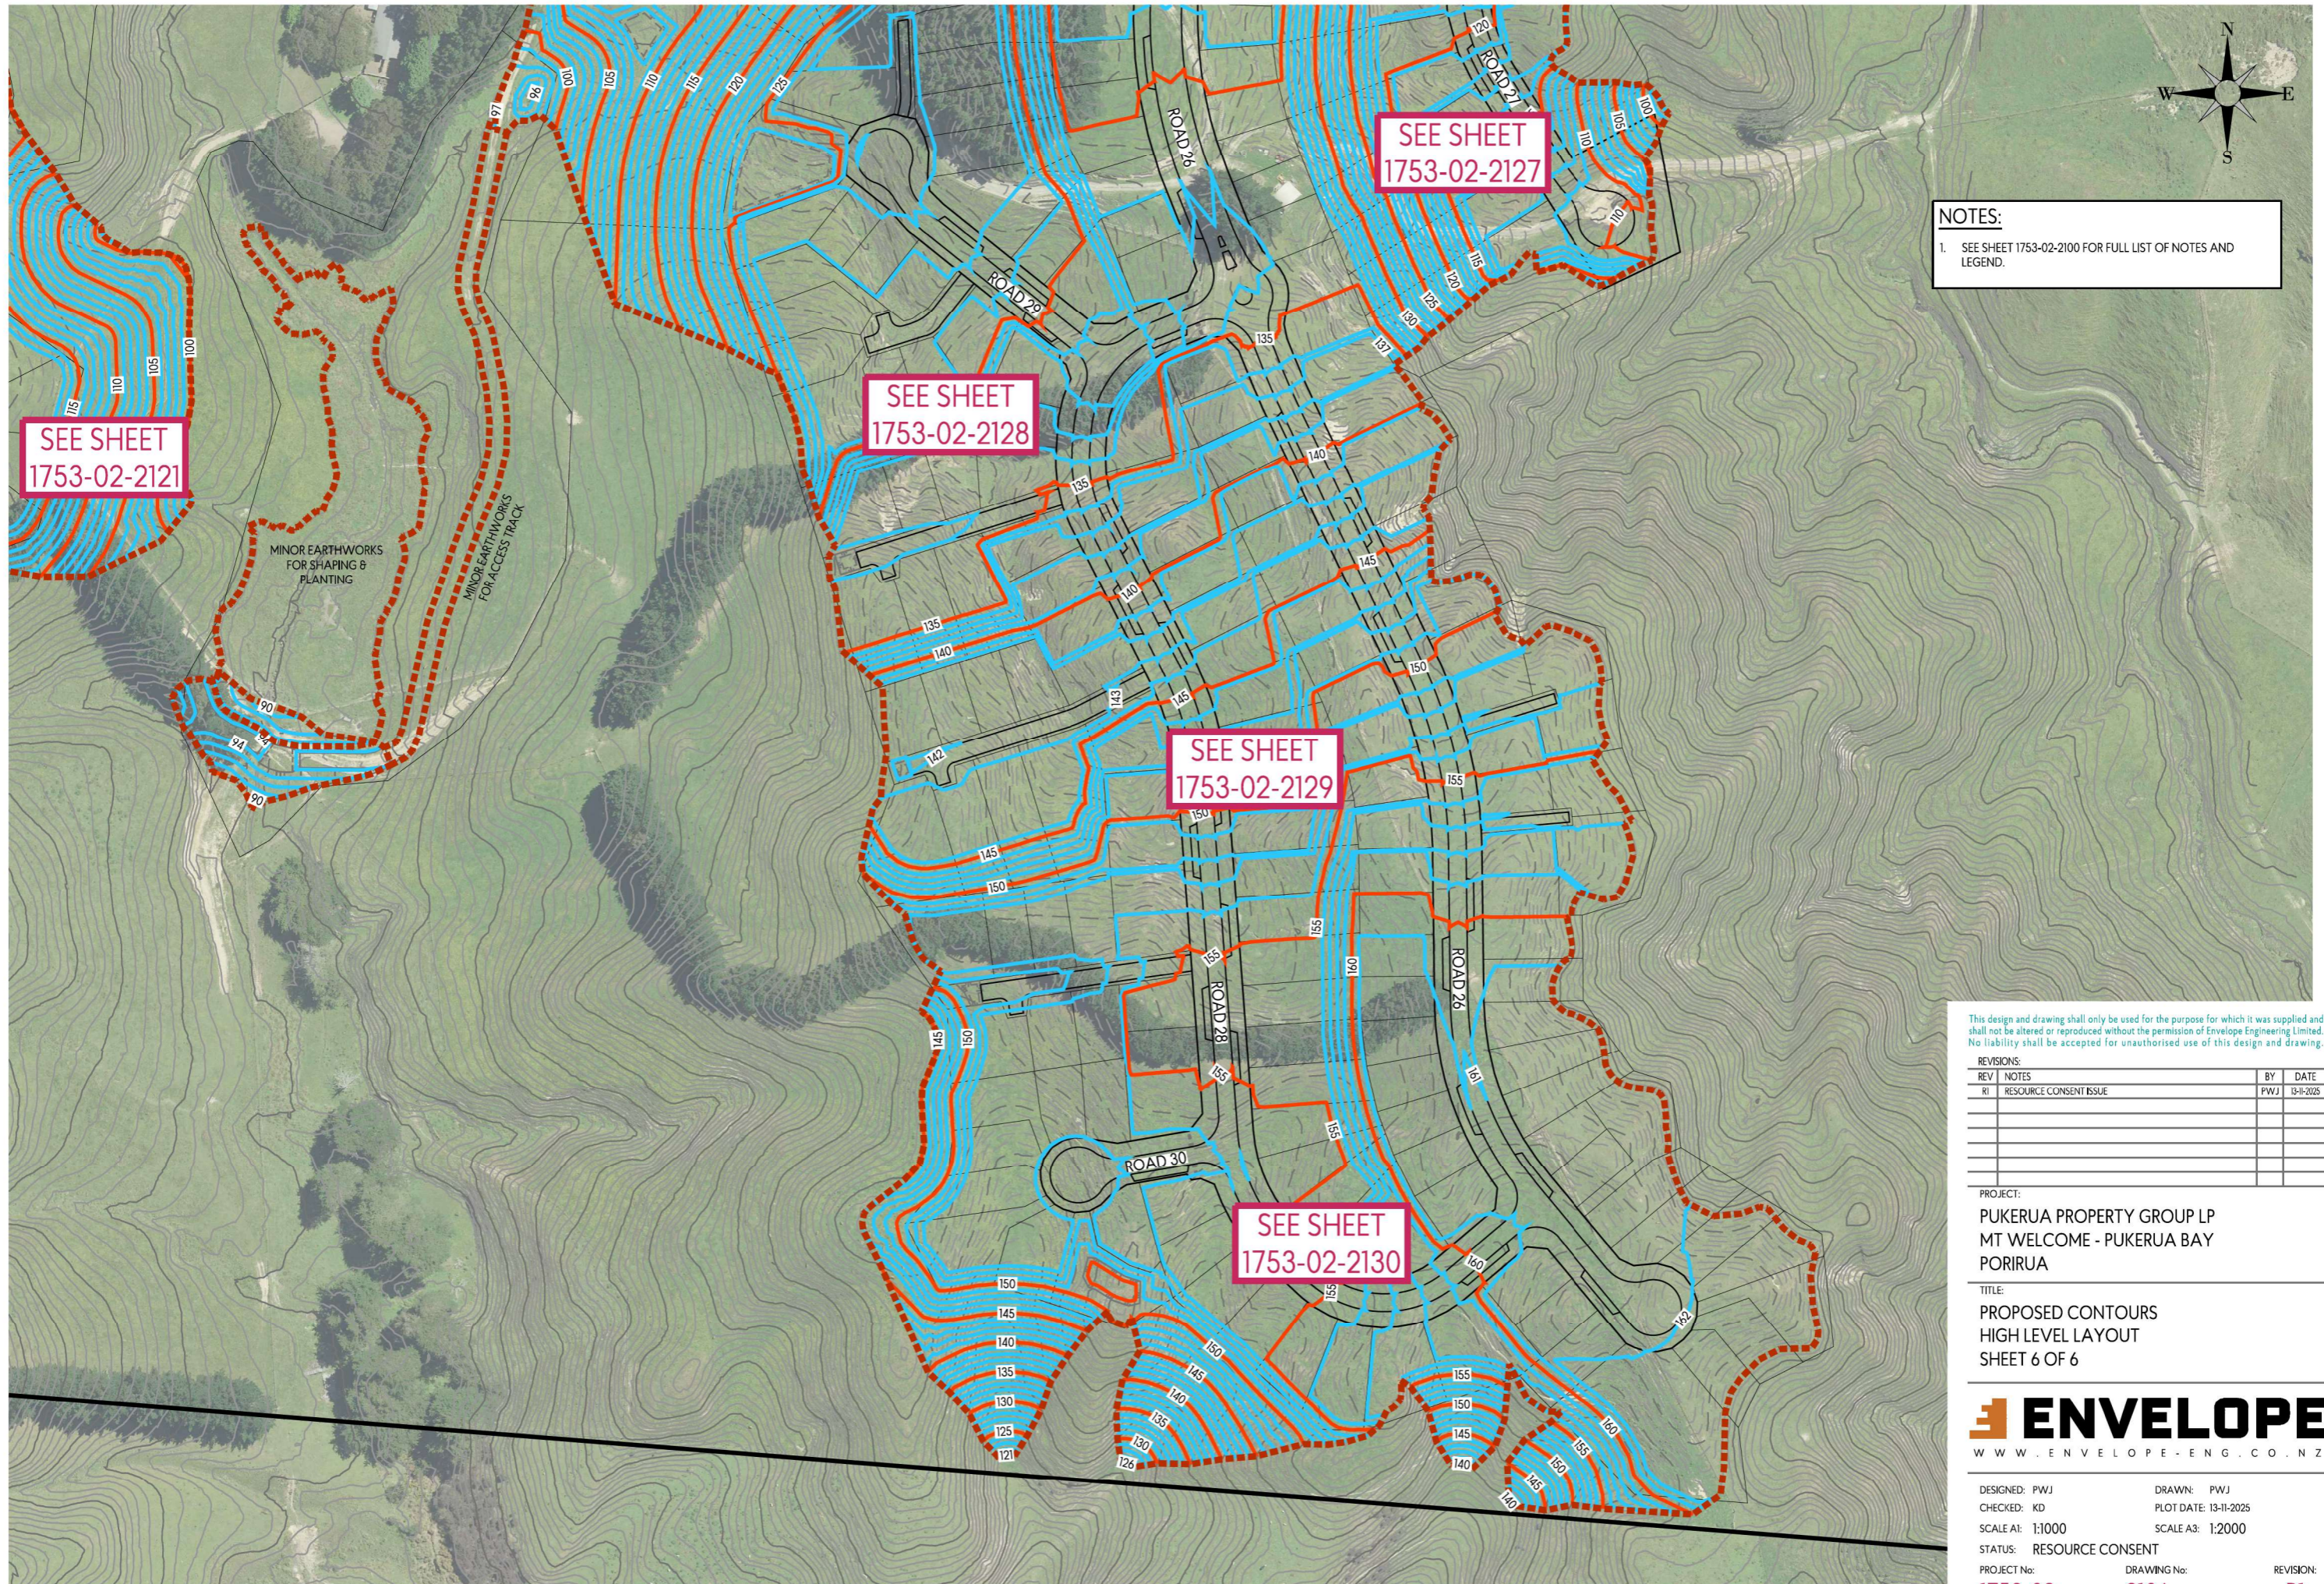

NOTES:
 1. SEE SHEET 1753-02-2100 FOR FULL LIST OF NOTES AND LEGEND.

SEE SHEET
1753-02-2121

SEE SHEET
1753-02-2128

SEE SHEET
1753-02-2129

SEE SHEET
1753-02-2130

MINOR EARTHWORKS
FOR SHAPING &
PLANTING

MINOR EARTHWORKS
FOR ACCESS TRACK

This design and drawing shall only be used for the purpose for which it was supplied and shall not be altered or reproduced without the permission of Envelope Engineering Limited. No liability shall be accepted for unauthorised use of this design and drawing.

REVISIONS:

REV	NOTES	BY	DATE
R1	RESOURCE CONSENT ISSUE	PWJ	13-11-2025

PROJECT:
 PUKERUA PROPERTY GROUP LP
 MT WELCOME - PUKERUA BAY
 PORIRUA

TITLE:
 PROPOSED CONTOURS
 HIGH LEVEL LAYOUT
 SHEET 6 OF 6



DESIGNED: PWJ DRAWN: PWJ
 CHECKED: KD PLOT DATE: 13-11-2025
 SCALE A1: 1:1000 SCALE A3: 1:2000
 STATUS: RESOURCE CONSENT
 PROJECT No: 1753-02 DRAWING No: 2106 REVISION: R1