





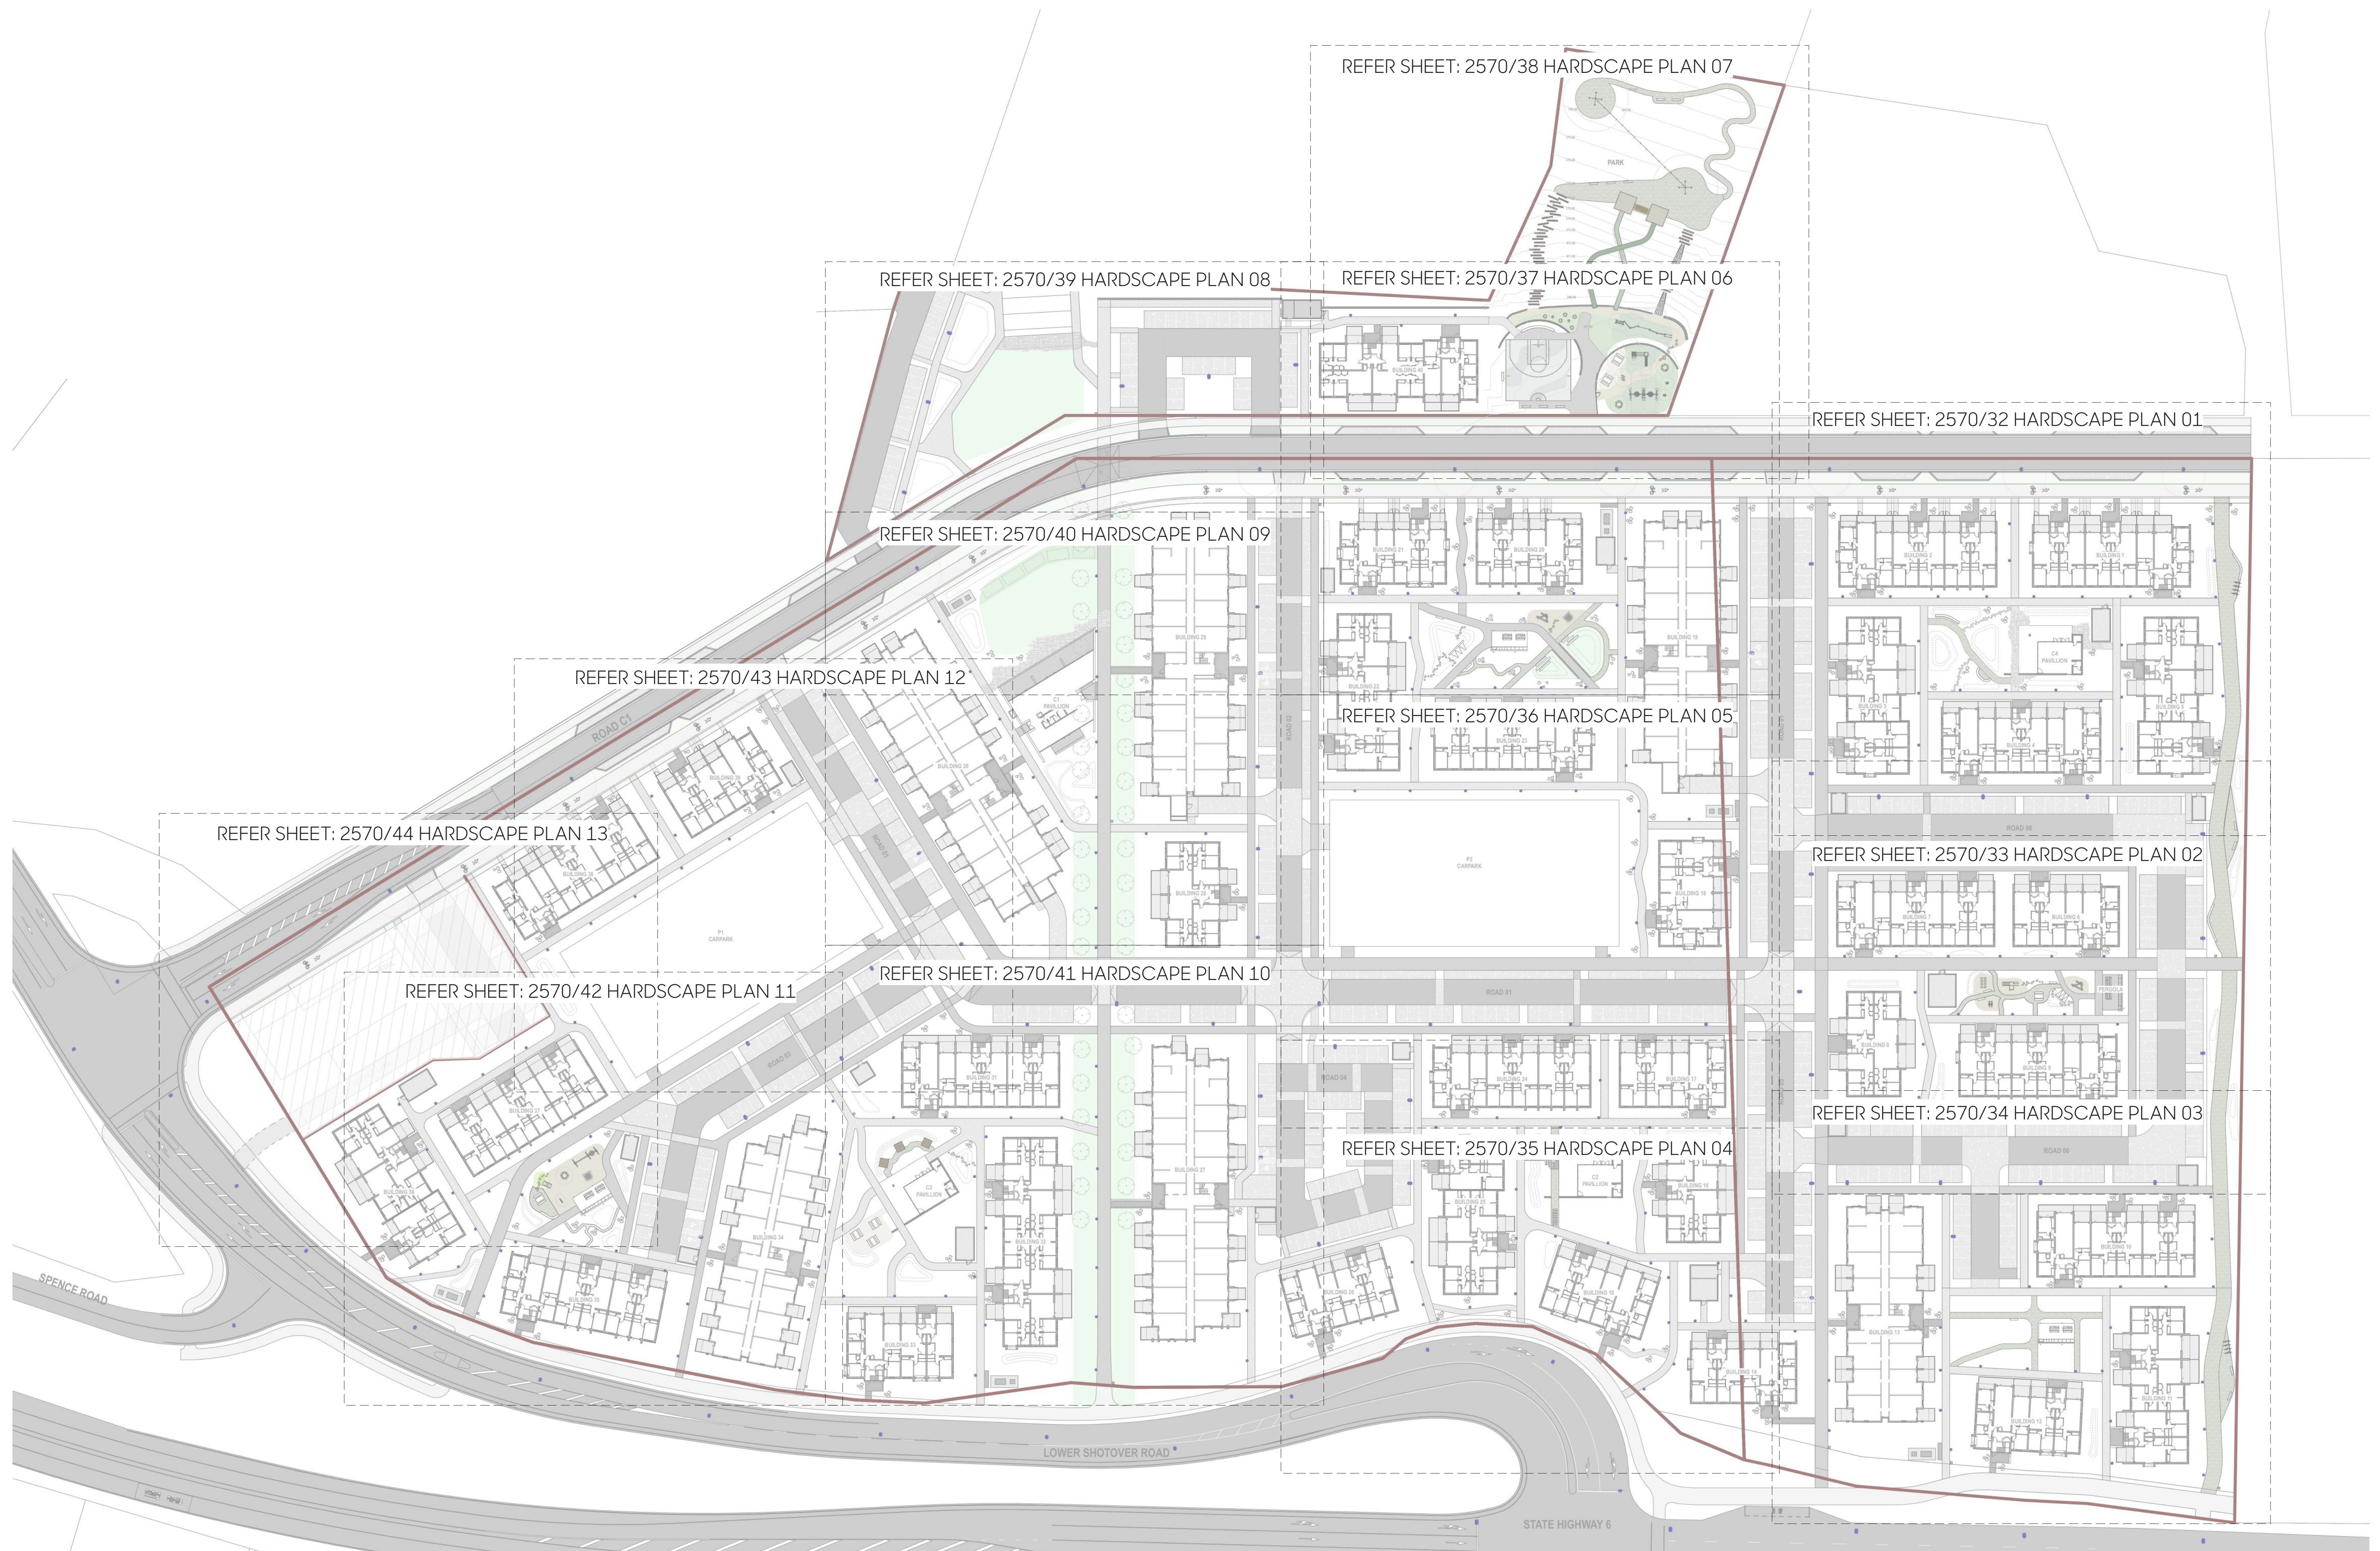

Code	Name	Specification
Hardscape Surfaces		
AS	Asphalt	Asphalt road
SC	Standard concrete	Standard concrete, broom finish, 4kg black oxide
SD	Standard concrete	Standard concrete, broom finish, 8kg black oxide
EA	Exposed aggregate concrete	Standard mix, exposed finish, no oxide
EP	Exposed aggregate concrete - decorative pebble	Alpine pebble concrete mix, exposed finish, no oxide
SB	Schist Stone Banding	Locally sourced cut schist stone, 200mm wide banding
SP	Schist Stone Pavers	Locally sourced schist stone paving
FR	Local feature Rocks	Locally sourced feature rocks set amongst planting, various sizes
GR	Gravel	Locally sourced river pebble 10-30mm within jakmat grid system
HG	Hoggin	Crush limestone hoggin with flush corten edging
LM	Landscape Mounds	Max 800mm high planted mounds with eye-sweet contour
FS	Foliage System	Green climbing Foliage sytem 'Jakob Green Guide' or similar
TS	Timber Sleepers	Hardwood Timber sleepers amongst gravel and planting
CB	Cushion Fall Mulch	Reharvest Cushionfall Certified Playground Mulch
PS	Playground Surface	Pour'n Play or similar wet pour rubber system
AL	Artificial Lawn	Tiger Turf Summer Envy 35 XWR or similar
Hardscape Furniture		
BS	Bench Seat - Off Shelf	To be selected
BB	Seat - Bespoke	To be selected
PC	Picnic Table - Off Shelf	To be selected
CS	Cycle Stands	Fel Street Furniture 'Linear Cycle Stand' or similar
WS	Wayfinding Signage	As per Architecture Specification
Hardscape Play Elements		
HA	Hammocks	Custom hammocks
PE	Play equipment	To be selected
SL	Timber Stepping Logs	Selected hardwood
BB	Basketball Court	Bespoke halfcourt
Hardscape Walls		
SW	Schist Stone wall	Schist stone walls used as low retaining and feature walls

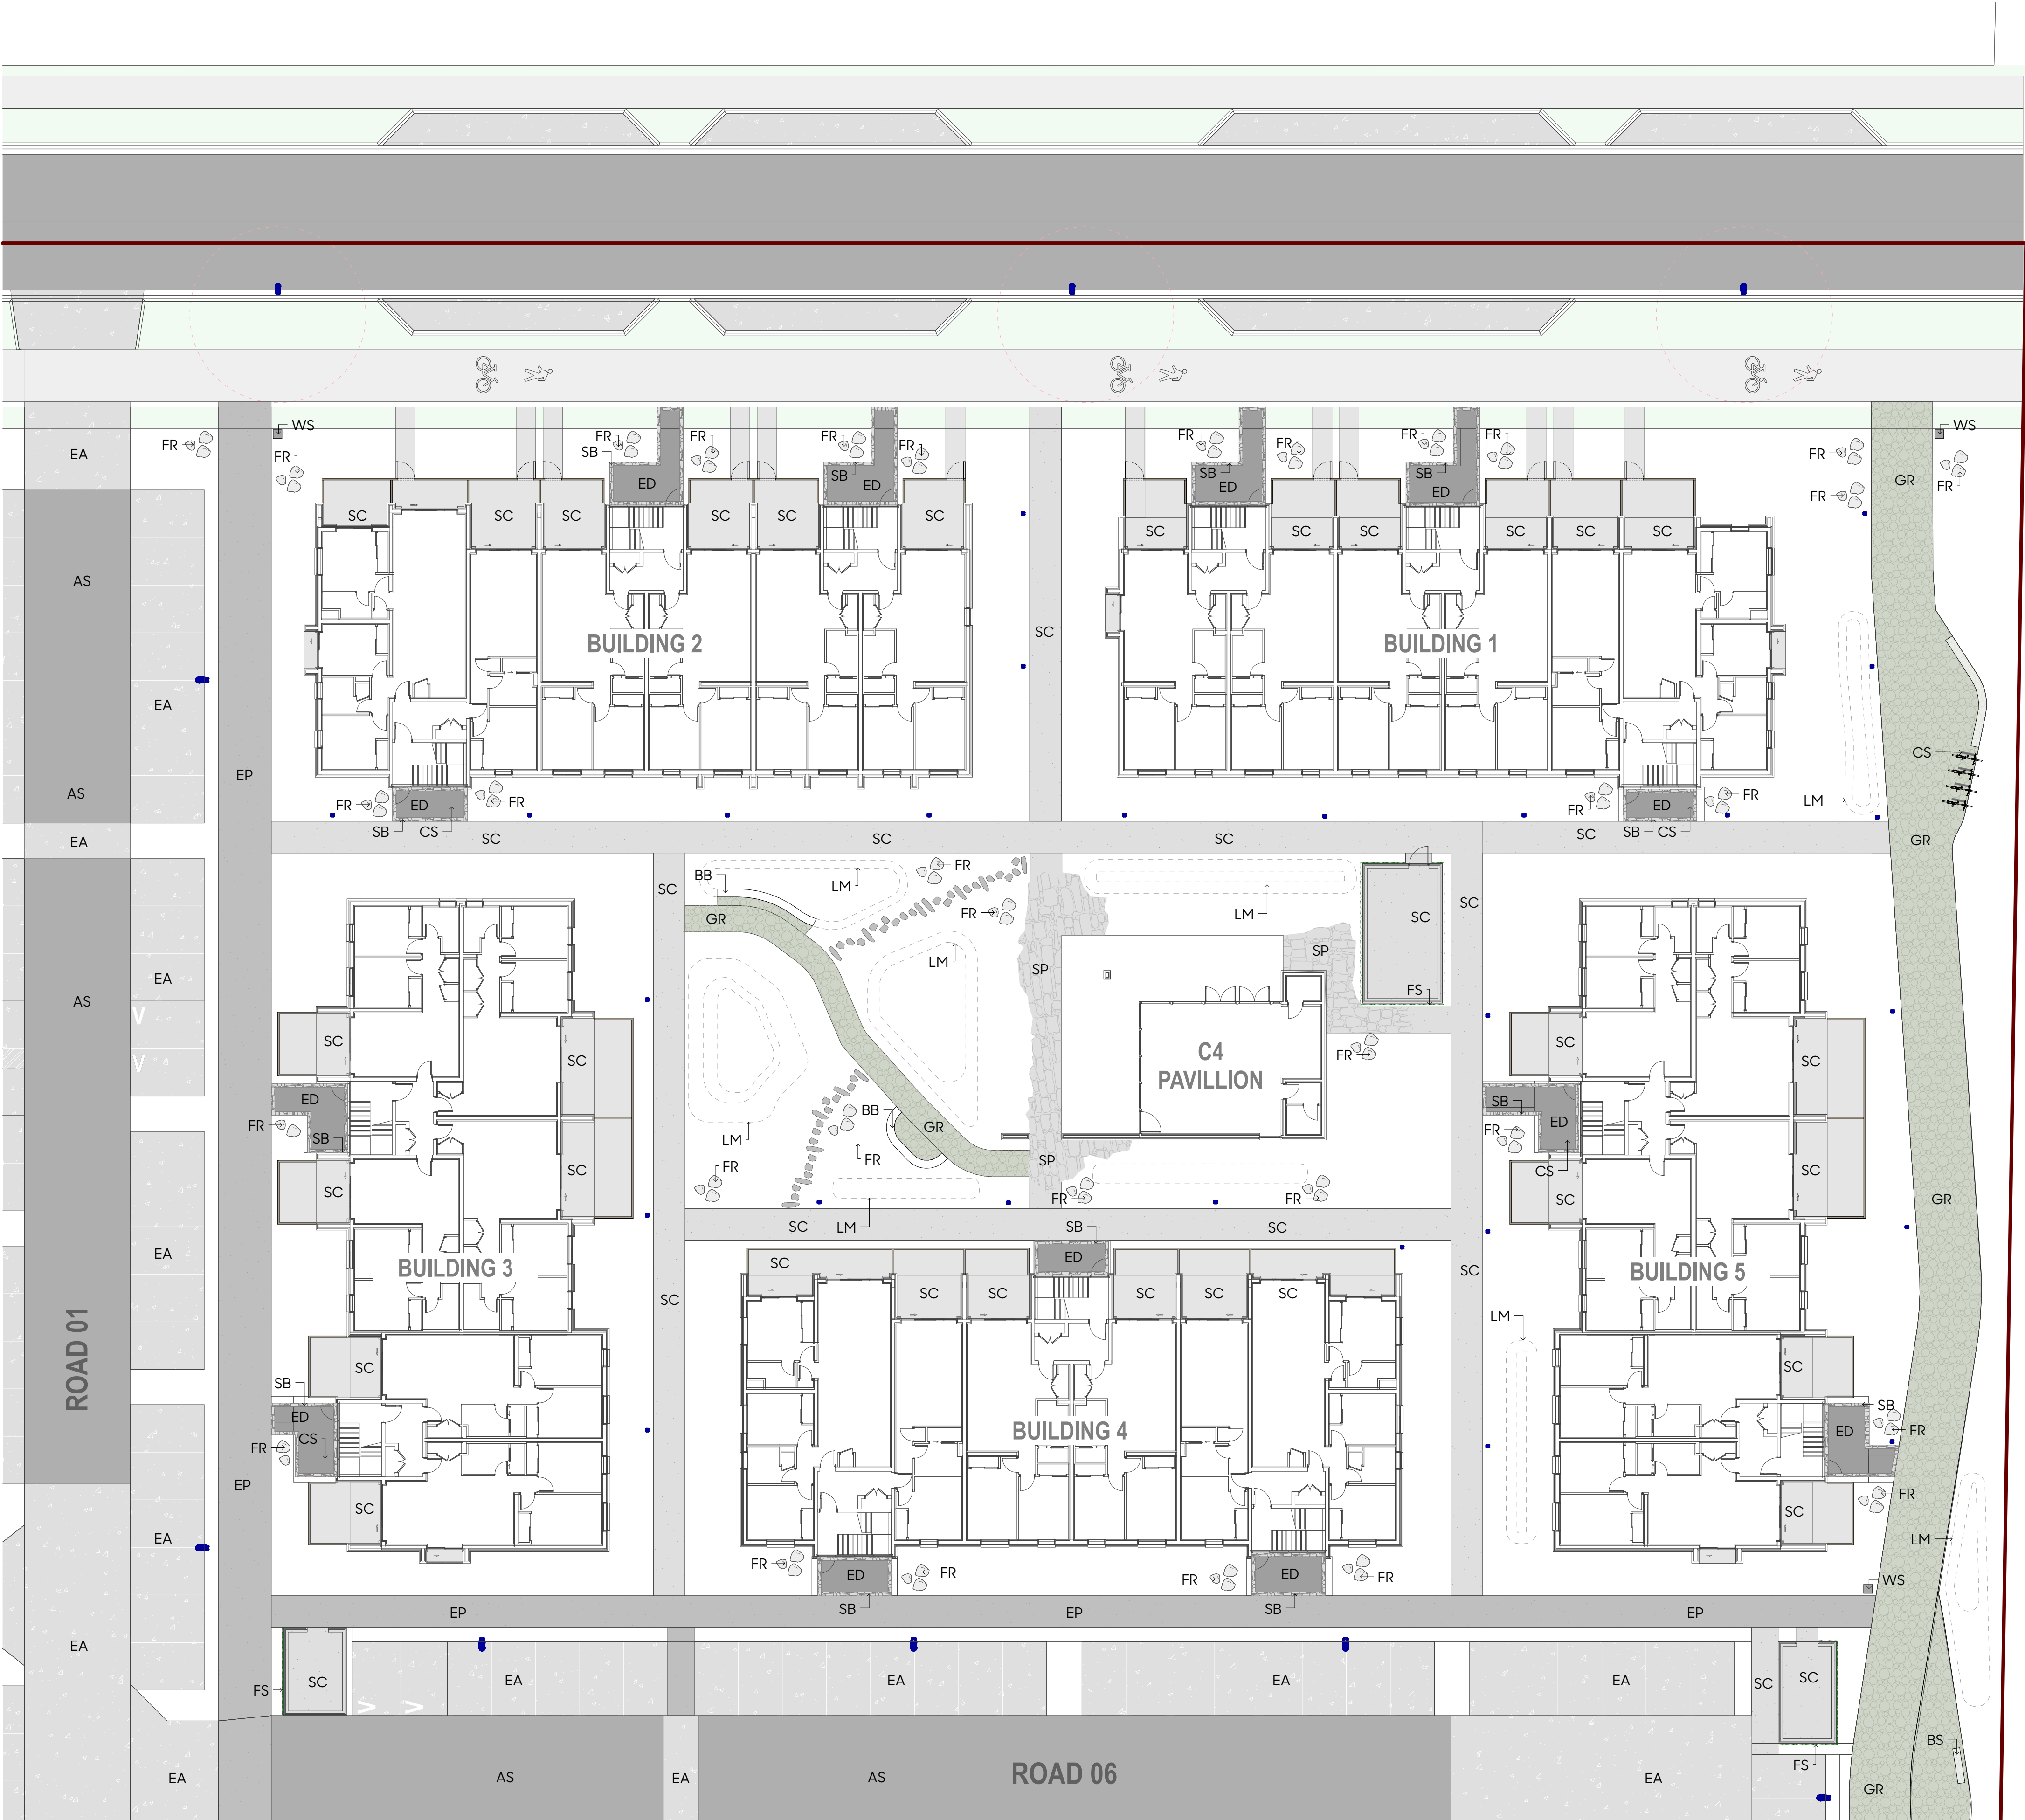


Code	Name	Specification
Hardscape Surfaces		
AS	Asphalt	Asphalt road
SC	Standard concrete	Standard concrete, broom finish, 4kg black oxide
SD	Standard concrete	Standard concrete, broom finish, 8kg black oxide
EA	Exposed aggregate concrete	Standard mix, exposed finish, no oxide
EP	Exposed aggregate concrete - decorative pebble	Alpine pebble concrete mix, exposed finish, no oxide
SB	Schist Stone Banding	Locally sourced cut schist stone, 200mm wide banding
SP	Schist Stone Pavers	Locally sourced schist stone paving
FR	Local feature Rocks	Locally sourced feature rocks set amongst planting, various sizes
GR	Gravel	Locally sourced river pebble 10-30mm within jakmat grid system
HG	Hoggin	Crush limestone hoggin with flush corten edging
LM	Landscape Mounds	Max 800mm high planted mounds with eye-sweet contour
FS	Foliage System	Green climbing Foliage system 'Jakob Green Guide' or similar
TS	Timber Sleepers	Hardwood Timber sleepers amongst gravel and planting
CB	Cushion Fall Mulch	Reharvest Cushionfall Certified Playground Mulch
PS	Playground Surface	Pour'n Play or similar wet pour rubber system
AL	Artificial Lawn	Tiger Turf 'Summer Envy 35 XWR' or similar
Hardscape Furniture		
BS	Bench Seat - Off Shelf	To be selected
BB	Seat - Bespoke	To be selected
PC	Picnic Table - Off Shelf	To be selected
CS	Cycle Stands	Fel Street Furniture 'Linear Cycle Stand' or similar
WS	Wayfinding Signage	As per Architecture Specification
Hardscape Play Elements		
HA	Hammocks	Custom hammocks
PE	Play equipment	To be selected
SL	Timber Stepping Logs	Selected hardwood
BB	Basketball Court	Bespoke halfcourt
Hardscape Walls		
SW	Schist Stone wall	Schist stone walls used as low retaining and feature walls




Code	Name	Specification
Hardscape Surfaces		
AS	Asphalt	Asphalt road
SC	Standard concrete	Standard concrete, broom finish, 4kg black oxide
SD	Standard concrete	Standard concrete, broom finish, 8kg black oxide
EA	Exposed aggregate concrete	Standard mix, exposed finish, no oxide
EP	Exposed aggregate concrete - decorative pebble	Alpine pebble concrete mix, exposed finish, no oxide
SB	Schist Stone Banding	Locally sourced cut schist stone, 200mm wide banding
SP	Schist Stone Pavers	Locally sourced schist stone paving
FR	Local feature Rocks	Locally sourced feature rocks set amongst planting, various sizes
GR	Gravel	Locally sourced river pebble 10-30mm within jakmat grid system
HG	Hoggin	Crush limestone hoggin with flush corten edging
LM	Landscape Mounds	Max 800mm high planted mounds with eye-sweet contour
FS	Foliage System	Green climbing Foliage sytem 'Jakob Green Guide' or similar
TS	Timber Sleepers	Hardwood Timber sleepers amongst gravel and planting
CB	Cushion Fall Mulch	Reharvest Cushionfall Certified Playground Mulch
PS	Playground Surface	Pour'nPlay or similar wet pour rubber system
AL	Artificial Lawn	Tiger Turf 'Summer Envy 35 XWR' or similar
Hardscape Furniture		
BS	Bench Seat - Off Shelf	To be selected
BB	Seat - Bespoke	To be selected
PC	Picnic Table - Off Shelf	To be selected
CS	Cycle Stands	Fel Street Furniture 'Linear Cycle Stand' or similar
WS	Wayfinding Signage	As per Architecture Specification
Hardscape Play Elements		
HA	Hammocks	Custom hammocks
PE	Play equipment	To be selected
SL	Timber Stepping Logs	Selected hardwood
BB	Basketball Court	Bespoke halfcourt
Hardscape Walls		
SW	Schist Stone wall	Schist stone walls used as low retaining and feature walls



Code	Name	Specification
Hardscape Surfaces		
AS	Asphalt	Asphalt road
SC	Standard concrete	Standard concrete, broom finish, 4kg black oxide
SD	Standard concrete	Standard concrete, broom finish, 8kg black oxide
EA	Exposed aggregate concrete	Standard mix, exposed finish, no oxide
EP	Exposed aggregate concrete - decorative pebble	Alpine pebble concrete mix, exposed finish, no oxide
SB	Schist Stone Banding	Locally sourced cut schist stone, 200mm wide banding
SP	Schist Stone Pavers	Locally sourced schist stone paving
FR	Local feature Rocks	Locally sourced feature rocks set amongst planting, various sizes
GR	Gravel	Locally sourced river pebble 10-30mm within jakmat grid system
HG	Hoggin	Crush limestone hoggin with flush corten edging
LM	Landscape Mounds	Max 800mm high planted mounds with eye-sweet contour
FS	Foliage System	Green climbing Foliage sytem 'Jakob Green Guide' or similar
TS	Timber Sleepers	Hardwood Timber sleepers amongst gravel and planting
CB	Cushion Fall Mulch	Reharvest Cushionfall Certified Playground Mulch
PS	Playground Surface	Pour'n Play or similar wet pour rubber system
AL	Artificial Lawn	Tiger Turf 'Summer Envy 35 XWR' or similar
Hardscape Furniture		
BS	Bench Seat - Off Shelf	To be selected
BB	Seat - Bespoke	To be selected
PC	Picnic Table - Off Shelf	To be selected
CS	Cycle Stands	Fel Street Furniture 'Linear Cycle Stand' or similar
WS	Wayfinding Signage	As per Architecture Specification
Hardscape Play Elements		
HA	Hammocks	Custom hammocks
PE	Play equipment	To be selected
SL	Timber Stepping Logs	Selected hardwood
BB	Basketball Court	Bespoke halfcourt
Hardscape Walls		
SW	Schist Stone wall	Schist stone walls used as low retaining and feature walls

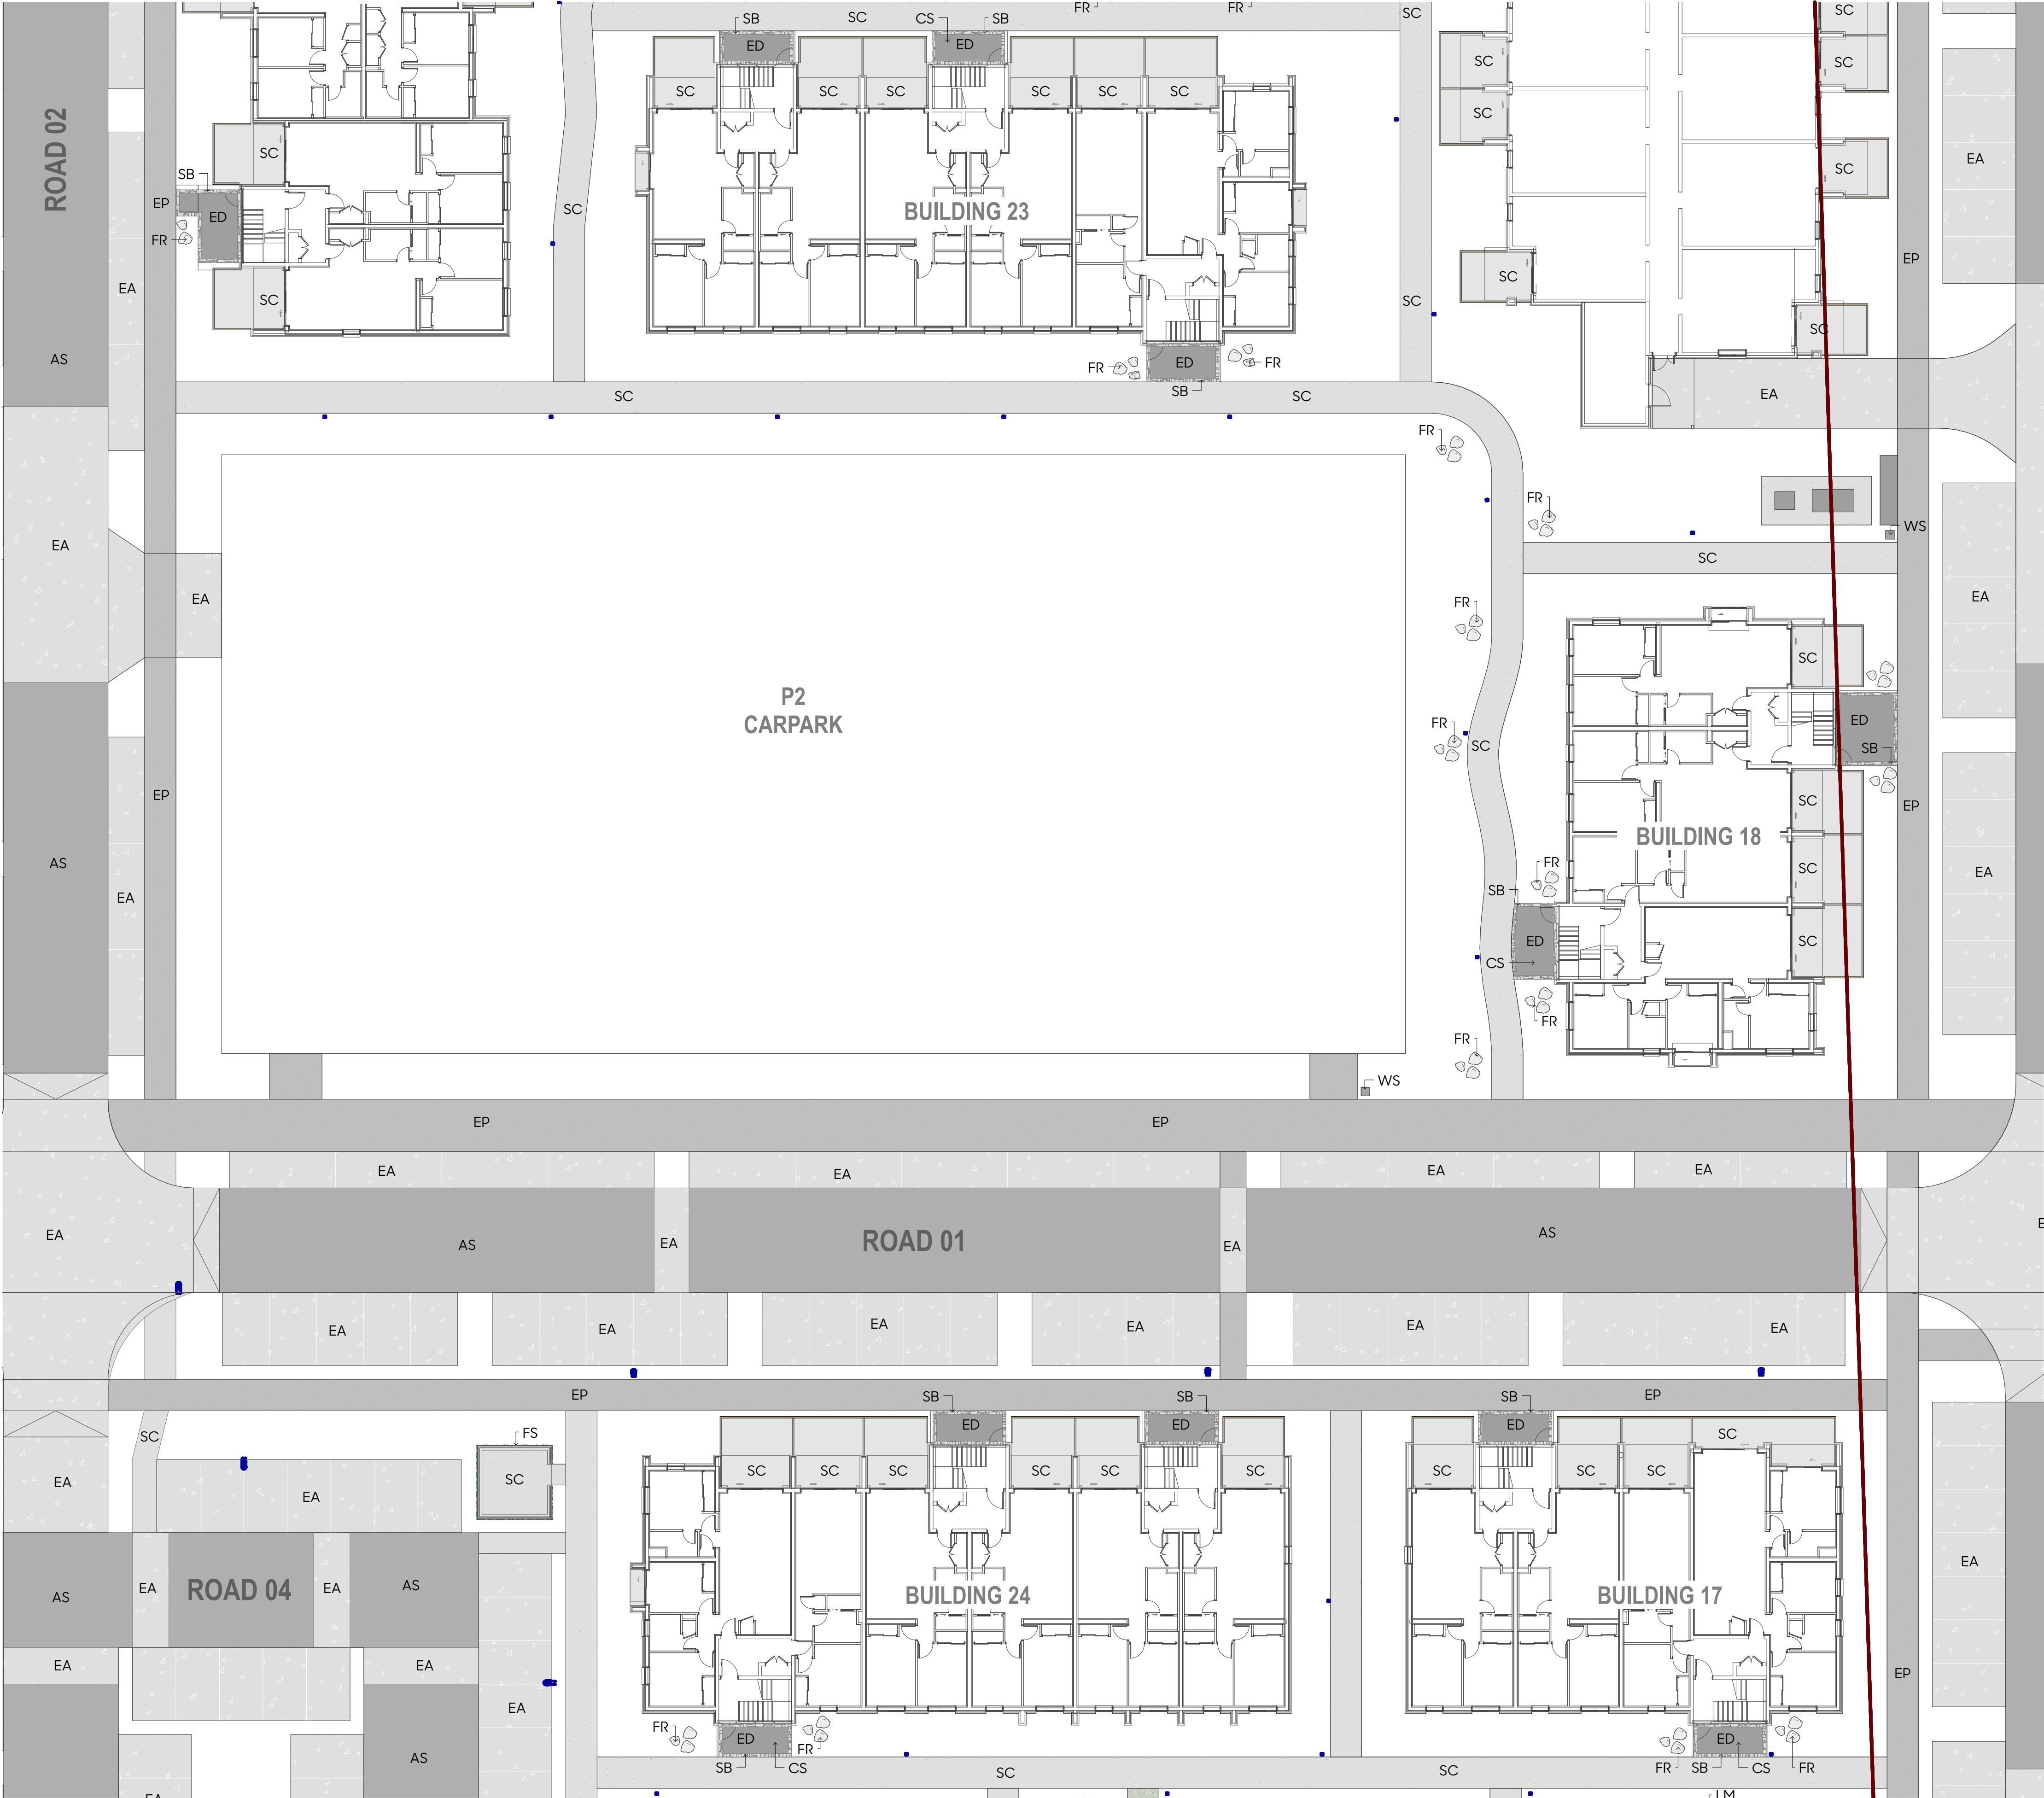

Code	Name	Specification
Hardscape Surfaces		
AS	Asphalt	Asphalt road
SC	Standard concrete	Standard concrete, broom finish, 4kg black oxide
SD	Standard concrete	Standard concrete, broom finish, 8kg black oxide
EA	Exposed aggregate concrete	Standard mix, exposed finish, no oxide
EP	Exposed aggregate concrete - decorative pebble	Alpine pebble concrete mix, exposed finish, no oxide
SB	Schist Stone Banding	Locally sourced cut schist stone, 200mm wide banding
SP	Schist Stone Pavers	Locally sourced schist stone paving
FR	Local feature Rocks	Locally sourced feature rocks set amongst planting, various sizes
GR	Gravel	Locally sourced river pebble 10-30mm within jakmat grid system
HG	Hoggin	Crush limestone hoggin with flush corten edging
LM	Landscape Mounds	Max 800mm high planted mounds with eye-sweet contour
FS	Foliage System	Green climbing Foliage system 'Jakob Green Guide' or similar
TS	Timber Sleepers	Hardwood Timber sleepers amongst gravel and planting
CB	Cushion Fall Mulch	Reharvest Cushionfall Certified Playground Mulch
PS	Playground Surface	Pour'n'Play or similar wet pour rubber system
AL	Artificial Lawn	Tiger Turf 'Summer Envy 35 XWR' or similar
Hardscape Furniture		
BS	Bench Seat - Off Shelf	To be selected
BB	Seat - Bespoke	To be selected
PC	Picnic Table - Off Shelf	To be selected
CS	Cycle Stands	Fel Street Furniture 'Linear Cycle Stand' or similar
WS	Wayfinding Signage	As per Architecture Specification
Hardscape Play Elements		
HA	Hammocks	Custom hammocks
PE	Play equipment	To be selected
SL	Timber Stepping Logs	Selected hardwood
BB	Basketball Court	Bespoke halfcourt
Hardscape Walls		
SW	Schist Stone wall	Schist stone walls used as low retaining and feature walls

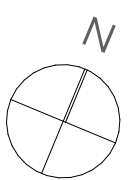

Scale
1:200@A1
1:400@A3


Issue Date
17/07/2026
Issue
RC - Rev A

Drawn
BP
Checked
MB





Code	Name	Specification
Hardscape Surfaces		
AS	Asphalt	Asphalt road
SC	Standard concrete	Standard concrete, broom finish, 4kg black oxide
SD	Standard concrete	Standard concrete, broom finish, 8kg black oxide
EA	Exposed aggregate concrete	Standard mix, exposed finish, no oxide
EP	Exposed aggregate concrete - decorative pebble	Alpine pebble concrete mix, exposed finish, no oxide
SB	Schist Stone Banding	Locally sourced cut schist stone, 200mm wide banding
SP	Schist Stone Pavers	Locally sourced schist stone paving
FR	Local feature Rocks	Locally sourced feature rocks set amongst planting, various sizes
GR	Gravel	Locally sourced river pebble 10-30mm within jakmat grid system
HG	Hoggin	Crush limestone hoggin with flush corten edging
LM	Landscape Mounds	Max 800mm high planted mounds with eye-sweet contour
FS	Foliage System	Green climbing Foliage sytem 'Jakob Green Guide' or similar
TS	Timber Sleepers	Hardwood Timber sleepers amongst gravel and planting
CB	Cushion Fall Mulch	Reharvest Cushionfall Certified Playground Mulch
PS	Playground Surface	Pour'n'Play or similar wet pour rubber system
AL	Artificial Lawn	Tiger Turf 'Summer Envy 35 XWR' or similar
Hardscape Furniture		
BS	Bench Seat - Off Shelf	To be selected
BB	Seat - Bespoke	To be selected
PC	Picnic Table - Off Shelf	To be selected
CS	Cycle Stands	Fel Street Furniture 'Linear Cycle Stand' or similar
WS	Wayfinding Signage	As per Architecture Specification
Hardscape Play Elements		
HA	Hammocks	Custom hammocks
PE	Play equipment	To be selected
SL	Timber Stepping Logs	Selected hardwood
BB	Basketball Court	Bespoke halfcourt
Hardscape Walls		
SW	Schist Stone wall	Schist stone walls used as low retaining and feature walls

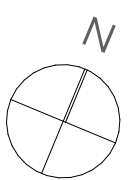


Scale
1:200@A1
1:400@A3


Issue Date
17/07/2026
Issue
RC - Rev A

Drawn
BP
Checked
MB



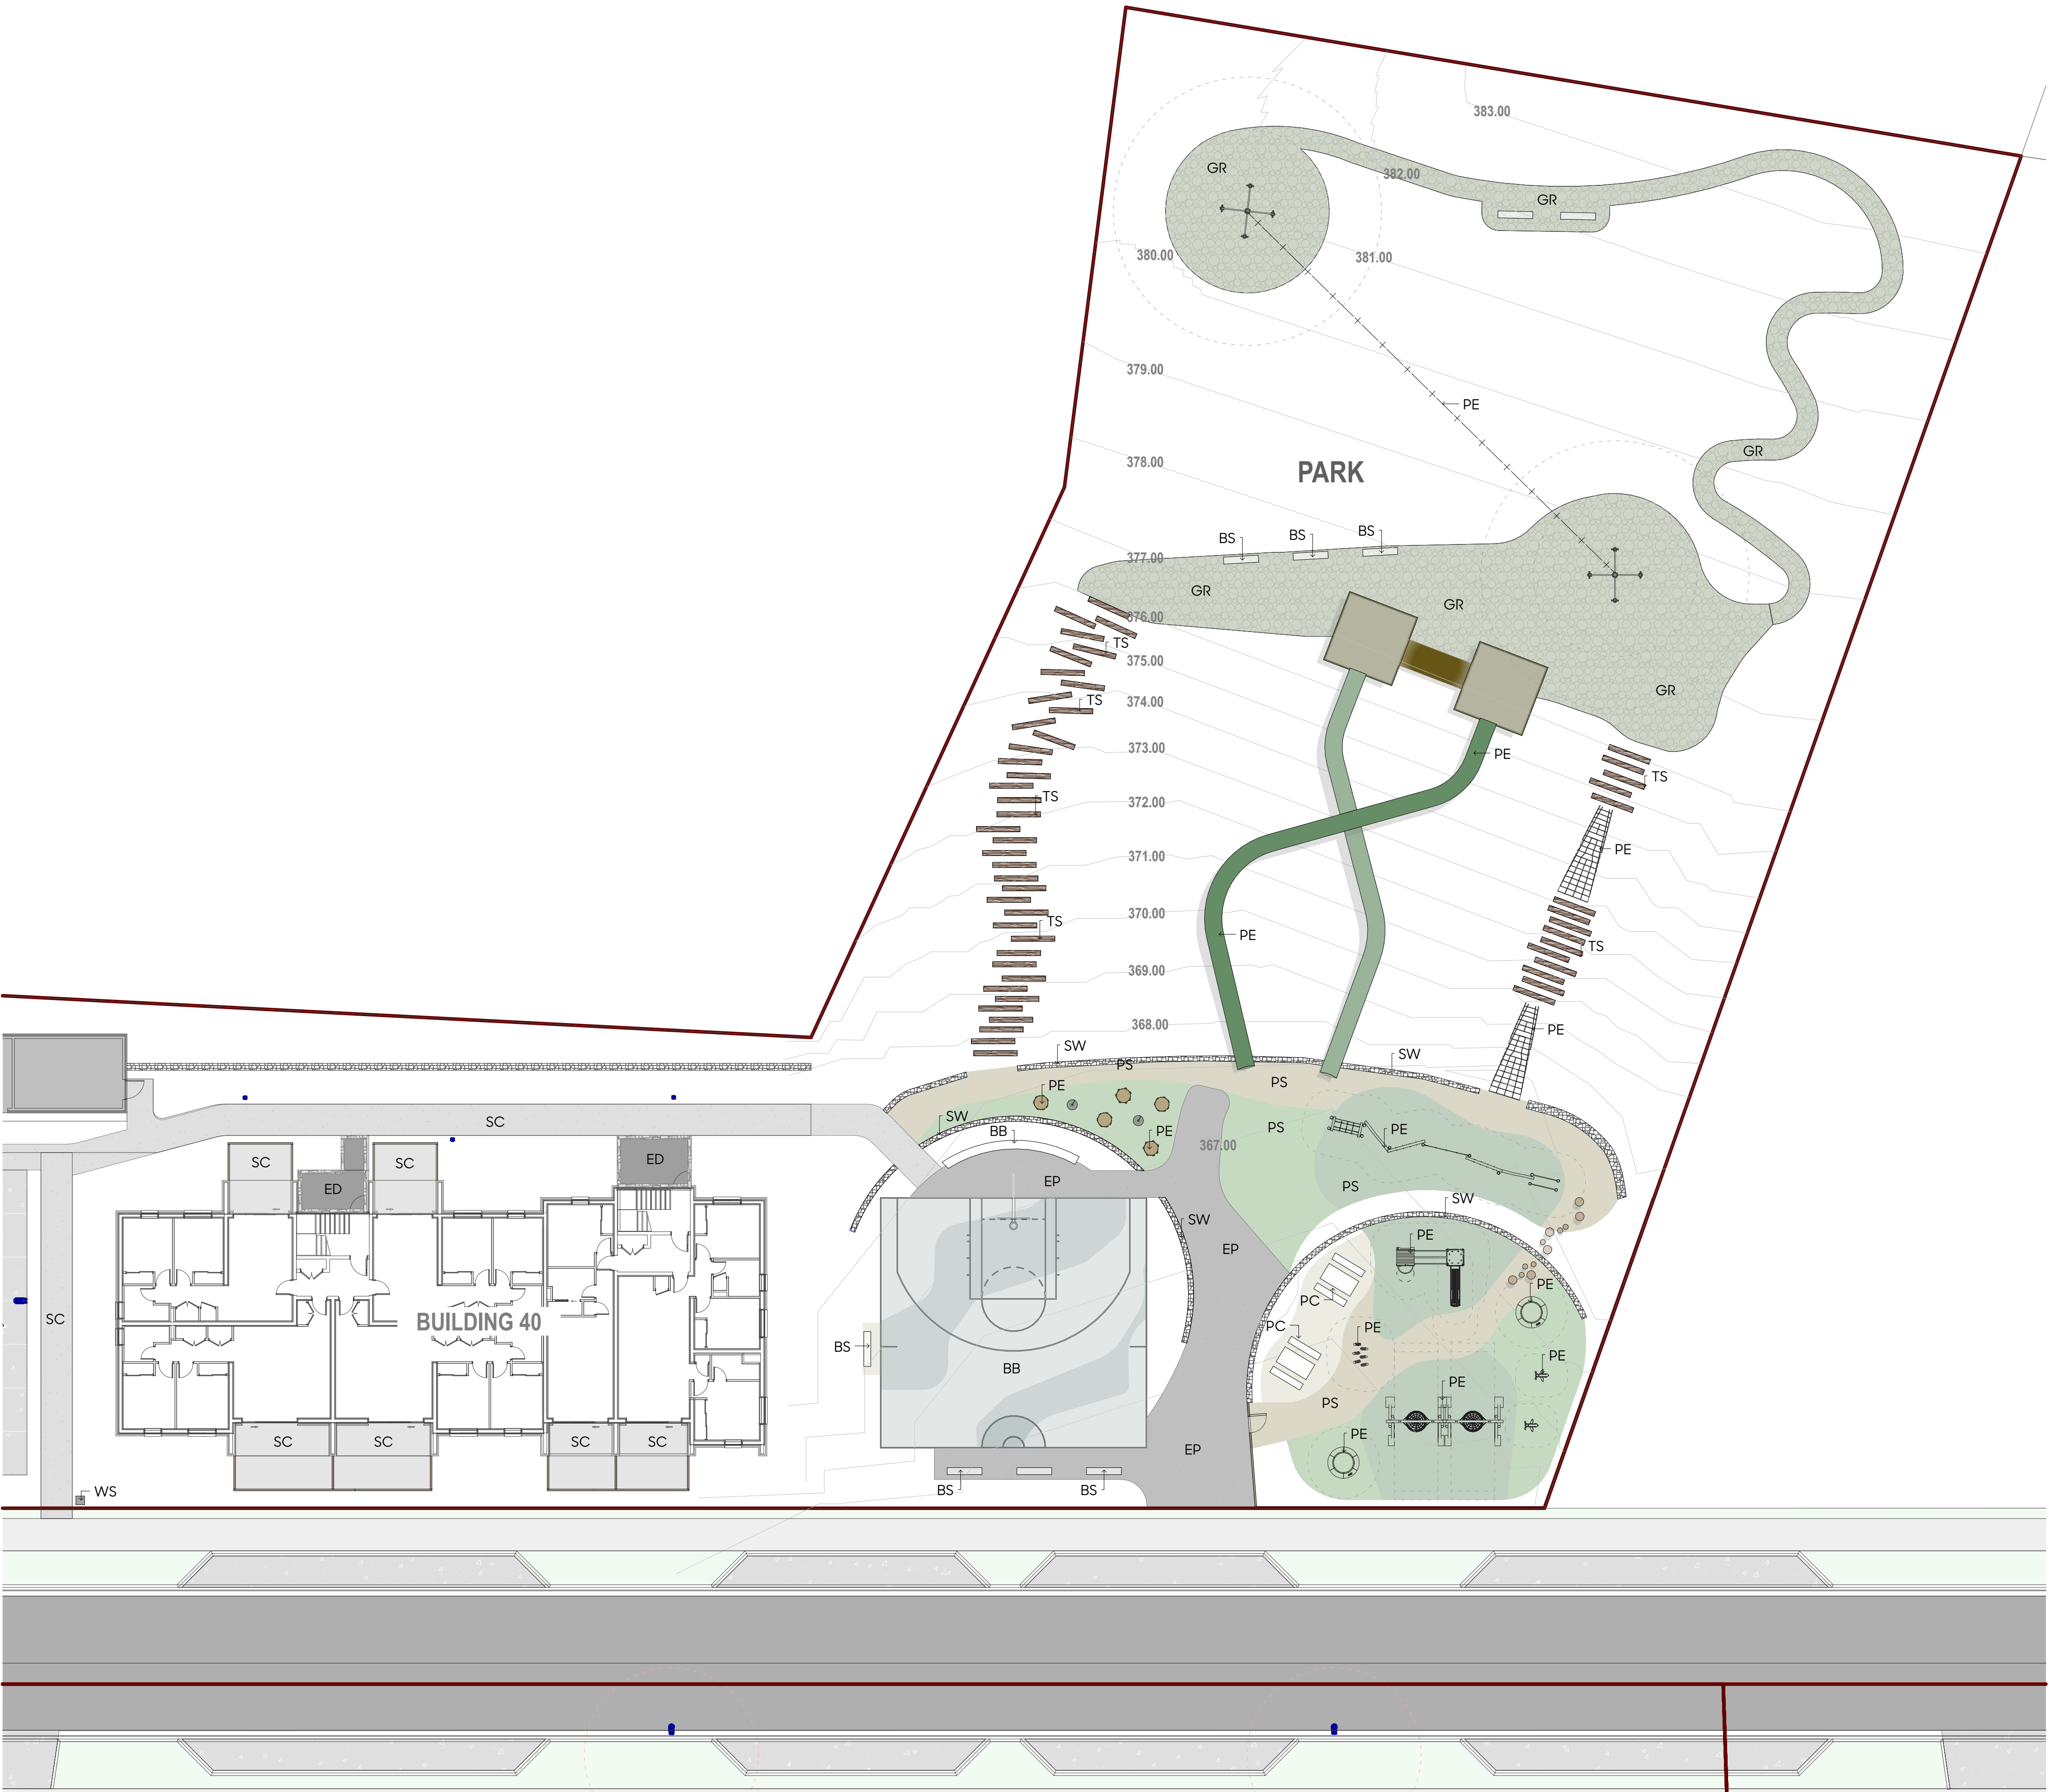

Code	Name	Specification
Hardscape Surfaces		
AS	Asphalt	Asphalt road
SC	Standard concrete	Standard concrete, broom finish, 4kg black oxide
SD	Standard concrete	Standard concrete, broom finish, 8kg black oxide
EA	Exposed aggregate concrete	Standard mix, exposed finish, no oxide
EP	Exposed aggregate concrete - decorative pebble	Alpine pebble concrete mix, exposed finish, no oxide
SB	Schist Stone Banding	Locally sourced cut schist stone, 200mm wide banding
SP	Schist Stone Pavers	Locally sourced schist stone paving
FR	Local feature Rocks	Locally sourced feature rocks set amongst planting, various sizes
GR	Gravel	Locally sourced river pebble 10-30mm within jakmat grid system
HG	Hoggin	Crush limestone hoggin with flush corten edging
LM	Landscape Mounds	Max 800mm high planted mounds with eye-sweet contour
FS	Foliage System	Green climbing Foliage sytem 'Jakob Green Guide' or similar
TS	Timber Sleepers	Hardwood Timber sleepers amongst gravel and planting
CB	Cushion Fall Mulch	Reharvest Cushionfall Certified Playground Mulch
PS	Playground Surface	Pour'nPlay or similar wet pour rubber system
AL	Artificial Lawn	Tiger Turf 'Summer Envy 35 XWR' or similar
Hardscape Furniture		
BS	Bench Seat - Off Shelf	To be selected
BB	Seat - Bespoke	To be selected
PC	Picnic Table - Off Shelf	To be selected
CS	Cycle Stands	Fel Street Furniture 'Linear Cycle Stand' or similar
WS	Wayfinding Signage	As per Architecture Specification
Hardscape Play Elements		
HA	Hammocks	Custom hammocks
PE	Play equipment	To be selected
SL	Timber Stepping Logs	Selected hardwood
BB	Basketball Court	Bespoke halfcourt
Hardscape Walls		
SW	Schist Stone wall	Schist stone walls used as low retaining and feature walls

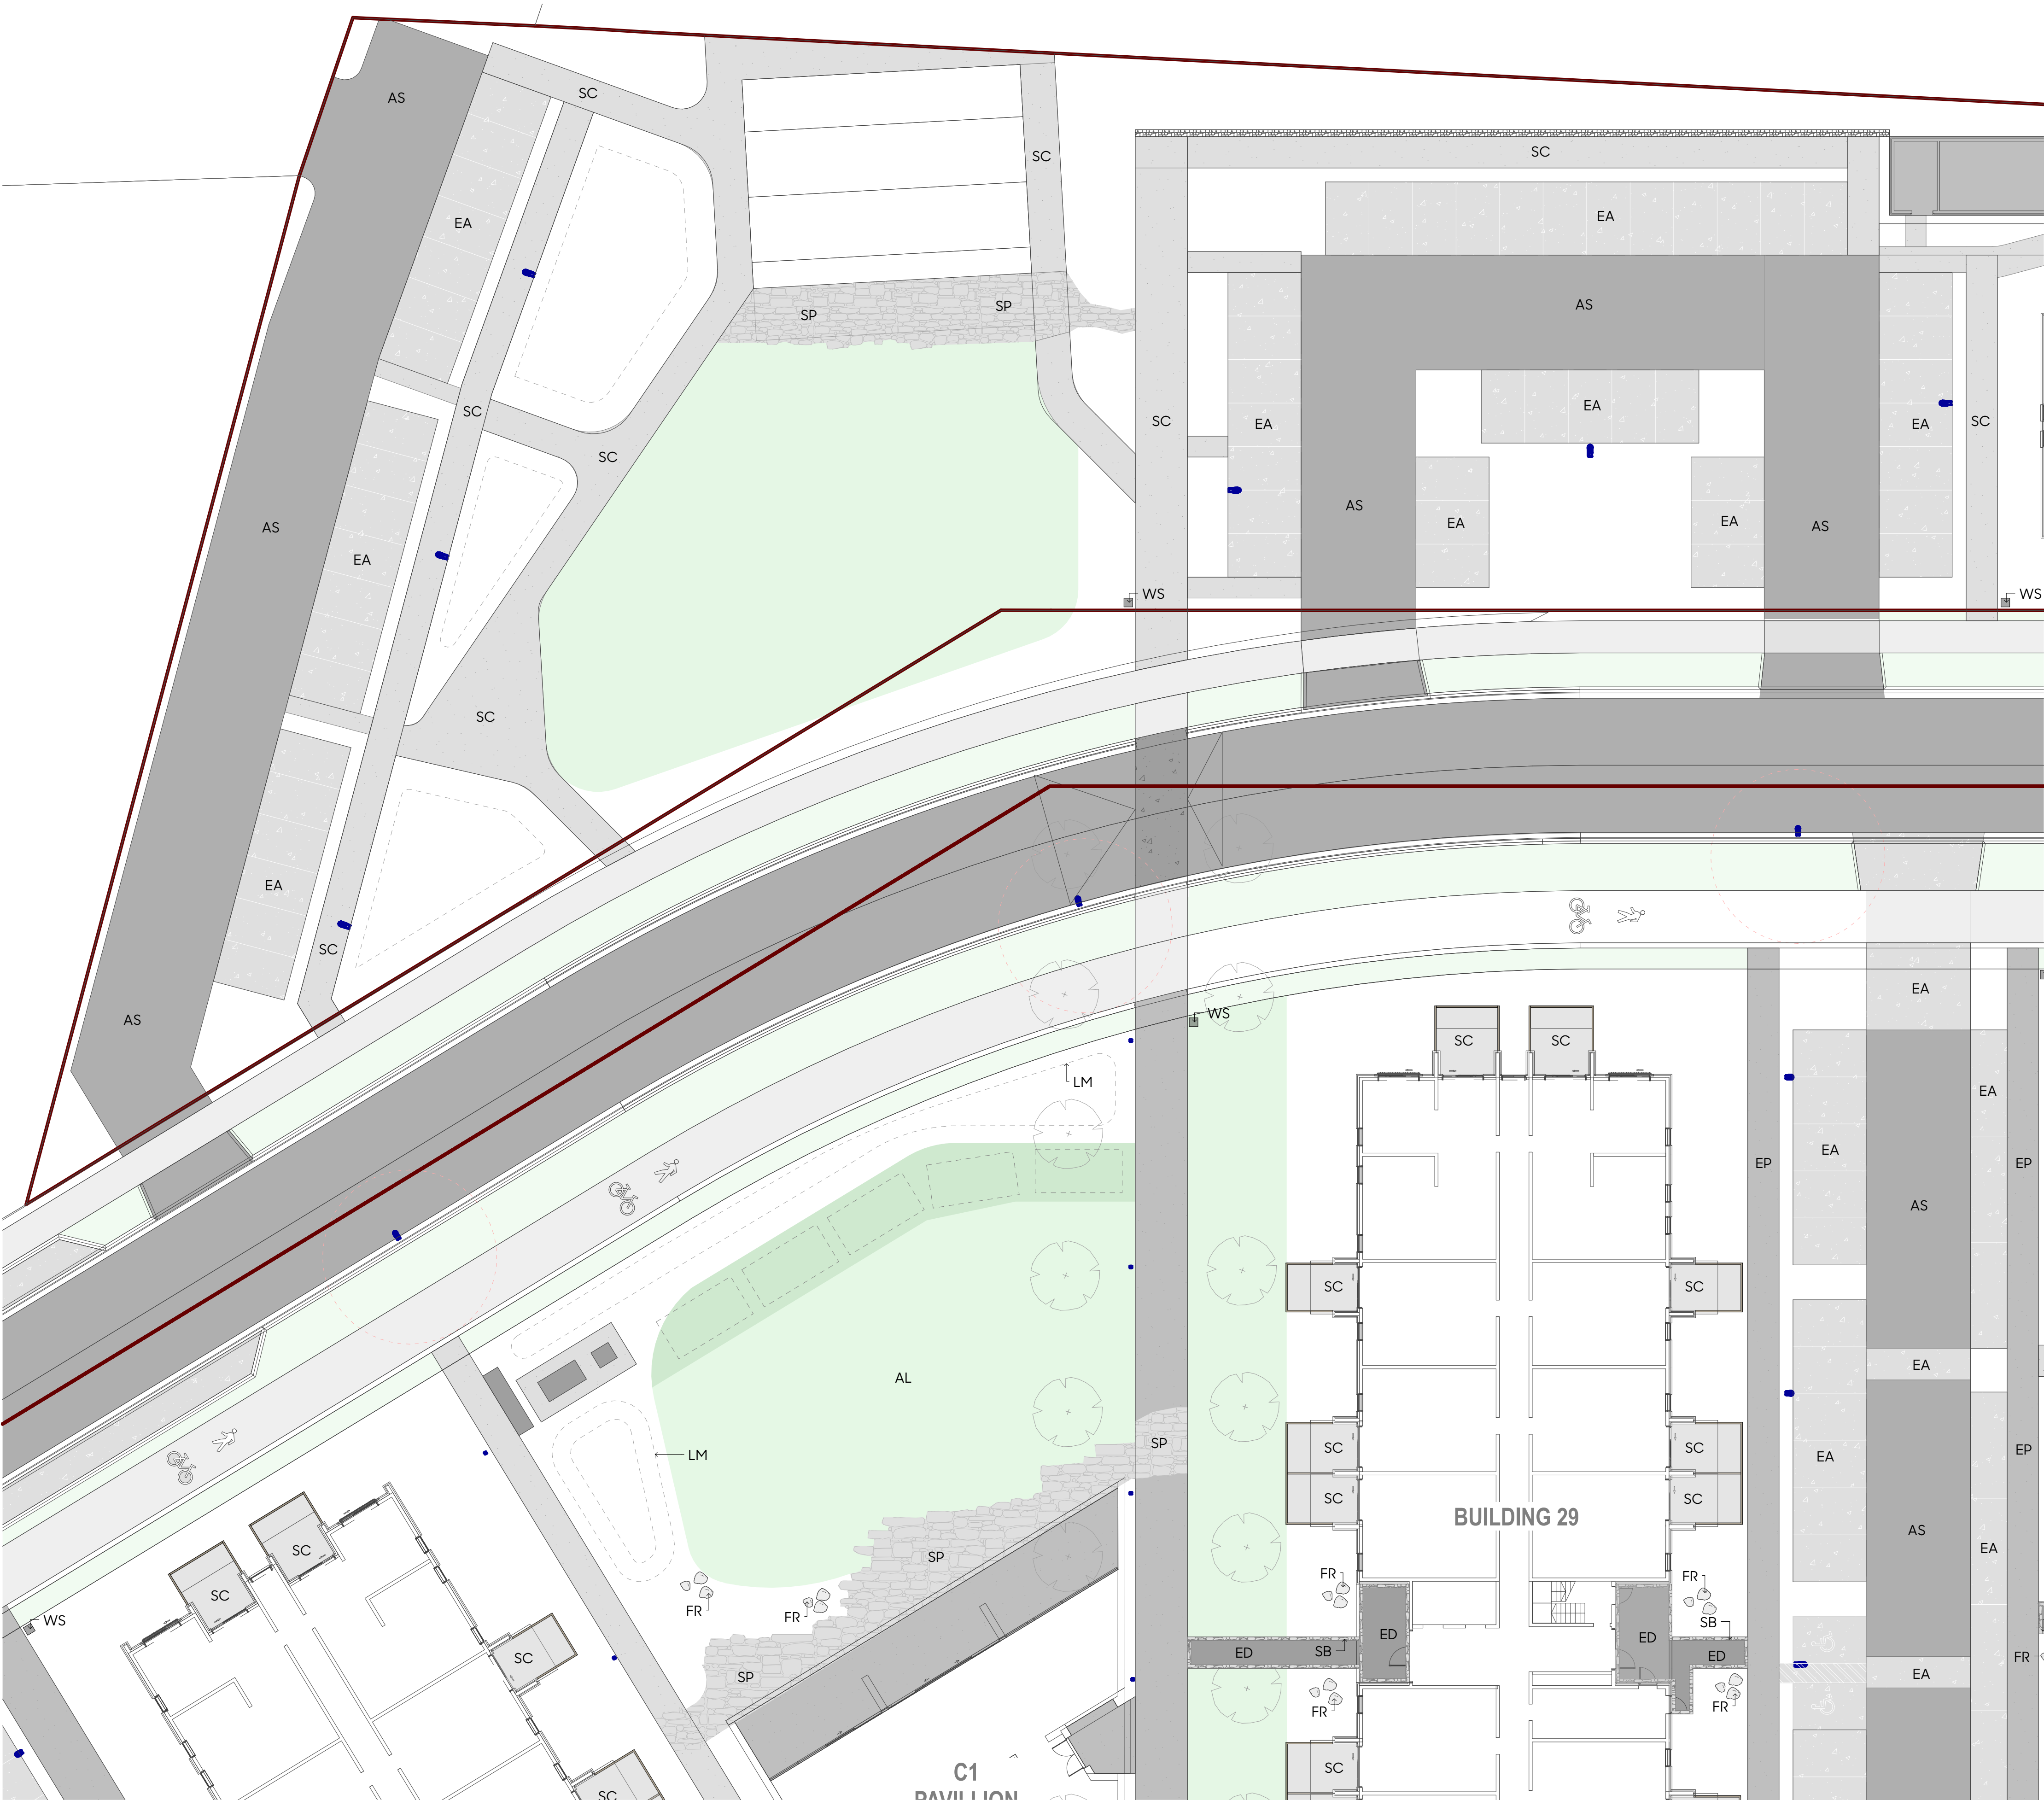

Code	Name	Specification
Hardscape Surfaces		
AS	Asphalt	Asphalt road
SC	Standard concrete	Standard concrete, broom finish, 4kg black oxide
SD	Standard concrete	Standard concrete, broom finish, 8kg black oxide
EA	Exposed aggregate concrete	Standard mix, exposed finish, no oxide
EP	Exposed aggregate concrete - decorative pebble	Alpine pebble concrete mix, exposed finish, no oxide
SB	Schist Stone Banding	Locally sourced cut schist stone, 200mm wide banding
SP	Schist Stone Pavers	Locally sourced schist stone paving
FR	Local feature Rocks	Locally sourced feature rocks set amongst planting, various sizes
GR	Gravel	Locally sourced river pebble 10-30mm within jakmat grid system
HG	Hoggin	Crush limestone hoggin with flush corten edging
LM	Landscape Mounds	Max 800mm high planted mounds with eye-sweet contour
FS	Foliage System	Green climbing Foliage system 'Jakob Green Guide' or similar
TS	Timber Sleepers	Hardwood Timber sleepers amongst gravel and planting
CB	Cushion Fall Mulch	Reharvest Cushionfall Certified Playground Mulch
PS	Playground Surface	Pour'nPlay or similar wet pour rubber system
AL	Artificial Lawn	Tiger Turf 'Summer Envy 35 XWR' or similar
Hardscape Furniture		
BS	Bench Seat - Off Shelf	To be selected
BB	Seat - Bespoke	To be selected
PC	Picnic Table - Off Shelf	To be selected
CS	Cycle Stands	Fel Street Furniture 'Linear Cycle Stand' or similar
WS	Wayfinding Signage	As per Architecture Specification
Hardscape Play Elements		
HA	Hammocks	Custom hammocks
PE	Play equipment	To be selected
SL	Timber Stepping Logs	Selected hardwood
BB	Basketball Court	Bespoke halfcourt
Hardscape Walls		
SW	Schist Stone wall	Schist stone walls used as low retaining and feature walls




Code	Name	Specification
Hardscape Surfaces		
AS	Asphalt	Asphalt road
SC	Standard concrete	Standard concrete, broom finish, 4kg black oxide
SD	Standard concrete	Standard concrete, broom finish, 8kg black oxide
EA	Exposed aggregate concrete	Standard mix, exposed finish, no oxide
EP	Exposed aggregate concrete - decorative pebble	Alpine pebble concrete mix, exposed finish, no oxide
SB	Schist Stone Banding	Locally sourced cut schist stone, 200mm wide banding
SP	Schist Stone Pavers	Locally sourced schist stone paving
FR	Local feature Rocks	Locally sourced feature rocks set amongst planting, various sizes
GR	Gravel	Locally sourced river pebble 10-30mm within jakmat grid system
HG	Hoggin	Crush limestone hoggin with flush corten edging
LM	Landscape Mounds	Max 800mm high planted mounds with eye-sweet contour
FS	Foliage System	Green climbing Foliage sytem 'Jakob Green Guide' or similar
TS	Timber Sleepers	Hardwood Timber sleepers amongst gravel and planting
CB	Cushion Fall Mulch	Reharvest Cushionfall Certified Playground Mulch
PS	Playground Surface	Pour'n Play or similar wet pour rubber system
AL	Artificial Lawn	Tiger Turf Summer Envy 35 XWR or similar
Hardscape Furniture		
BS	Bench Seat - Off Shelf	To be selected
BB	Seat - Bespoke	To be selected
PC	Picnic Table - Off Shelf	To be selected
CS	Cycle Stands	Fel Street Furniture 'Linear Cycle Stand' or similar
WS	Wayfinding Signage	As per Architecture Specification
Hardscape Play Elements		
HA	Hammocks	Custom hammocks
PE	Play equipment	To be selected
SL	Timber Stepping Logs	Selected hardwood
BB	Basketball Court	Bespoke halfcourt
Hardscape Walls		
SW	Schist Stone wall	Schist stone walls used as low retaining and feature walls



Code	Name	Specification
Hardscape Surfaces		
AS	Asphalt	Asphalt road
SC	Standard concrete	Standard concrete, broom finish, 4kg black oxide
SD	Standard concrete	Standard concrete, broom finish, 8kg black oxide
EA	Exposed aggregate concrete	Standard mix, exposed finish, no oxide
EP	Exposed aggregate concrete - decorative pebble	Alpine pebble concrete mix, exposed finish, no oxide
SB	Schist Stone Banding	Locally sourced cut schist stone, 200mm wide banding
SP	Schist Stone Pavers	Locally sourced schist stone paving
FR	Local feature Rocks	Locally sourced feature rocks set amongst planting, various sizes
GR	Gravel	Locally sourced river pebble 10-30mm within jakmat grid system
HG	Hoggin	Crush limestone hoggin with flush corten edging
LM	Landscape Mounds	Max 800mm high planted mounds with eye-sweet contour
FS	Foliage System	Green climbing Foliage sytem 'Jakob Green Guide' or similar
TS	Timber Sleepers	Hardwood Timber sleepers amongst gravel and planting
CB	Cushion Fall Mulch	Reharvest Cushionfall Certified Playground Mulch
PS	Playground Surface	Pour'n Play or similar wet pour rubber system
AL	Artificial Lawn	Tiger Turf 'Summer Envy 35 XWR' or similar
Hardscape Furniture		
BS	Bench Seat - Off Shelf	To be selected
BB	Seat - Bespoke	To be selected
PC	Picnic Table - Off Shelf	To be selected
CS	Cycle Stands	Fel Street Furniture 'Linear Cycle Stand' or similar
WS	Wayfinding Signage	As per Architecture Specification
Hardscape Play Elements		
HA	Hammocks	Custom hammocks
PE	Play equipment	To be selected
SL	Timber Stepping Logs	Selected hardwood
BB	Basketball Court	Bespoke halfcourt
Hardscape Walls		
SW	Schist Stone wall	Schist stone walls used as low retaining and feature walls



Code	Name	Specification
Hardscape Surfaces		
AS	Asphalt	Asphalt road
SC	Standard concrete	Standard concrete, broom finish, 4kg black oxide
SD	Standard concrete	Standard concrete, broom finish, 8kg black oxide
EA	Exposed aggregate concrete	Standard mix, exposed finish, no oxide
EP	Exposed aggregate concrete - decorative pebble	Alpine pebble concrete mix, exposed finish, no oxide
SB	Schist Stone Banding	Locally sourced cut schist stone, 200mm wide banding
SP	Schist Stone Pavers	Locally sourced schist stone paving
FR	Local feature Rocks	Locally sourced feature rocks set amongst planting, various sizes
GR	Gravel	Locally sourced river pebble 10-30mm within jakmat grid system
HG	Hoggin	Crush limestone hoggin with flush corten edging
LM	Landscape Mounds	Max 800mm high planted mounds with eye-sweet contour
FS	Foliage System	Green climbing Foliage system 'Jakob Green Guide' or similar
TS	Timber Sleepers	Hardwood Timber sleepers amongst gravel and planting
CB	Cushion Fall Mulch	Reharvest Cushionfall Certified Playground Mulch
PS	Playground Surface	Pour'n'Play or similar wet pour rubber system
AL	Artificial Lawn	Tiger Turf Summer Envy 35 XWR or similar
Hardscape Furniture		
BS	Bench Seat - Off Shelf	To be selected
BB	Seat - Bespoke	To be selected
PC	Picnic Table - Off Shelf	To be selected
CS	Cycle Stands	Fel Street Furniture 'Linear Cycle Stand' or similar
WS	Wayfinding Signage	As per Architecture Specification
Hardscape Play Elements		
HA	Hammocks	Custom hammocks
PE	Play equipment	To be selected
SL	Timber Stepping Logs	Selected hardwood
BB	Basketball Court	Bespoke halfcourt
Hardscape Walls		
SW	Schist Stone wall	Schist stone walls used as low retaining and feature walls

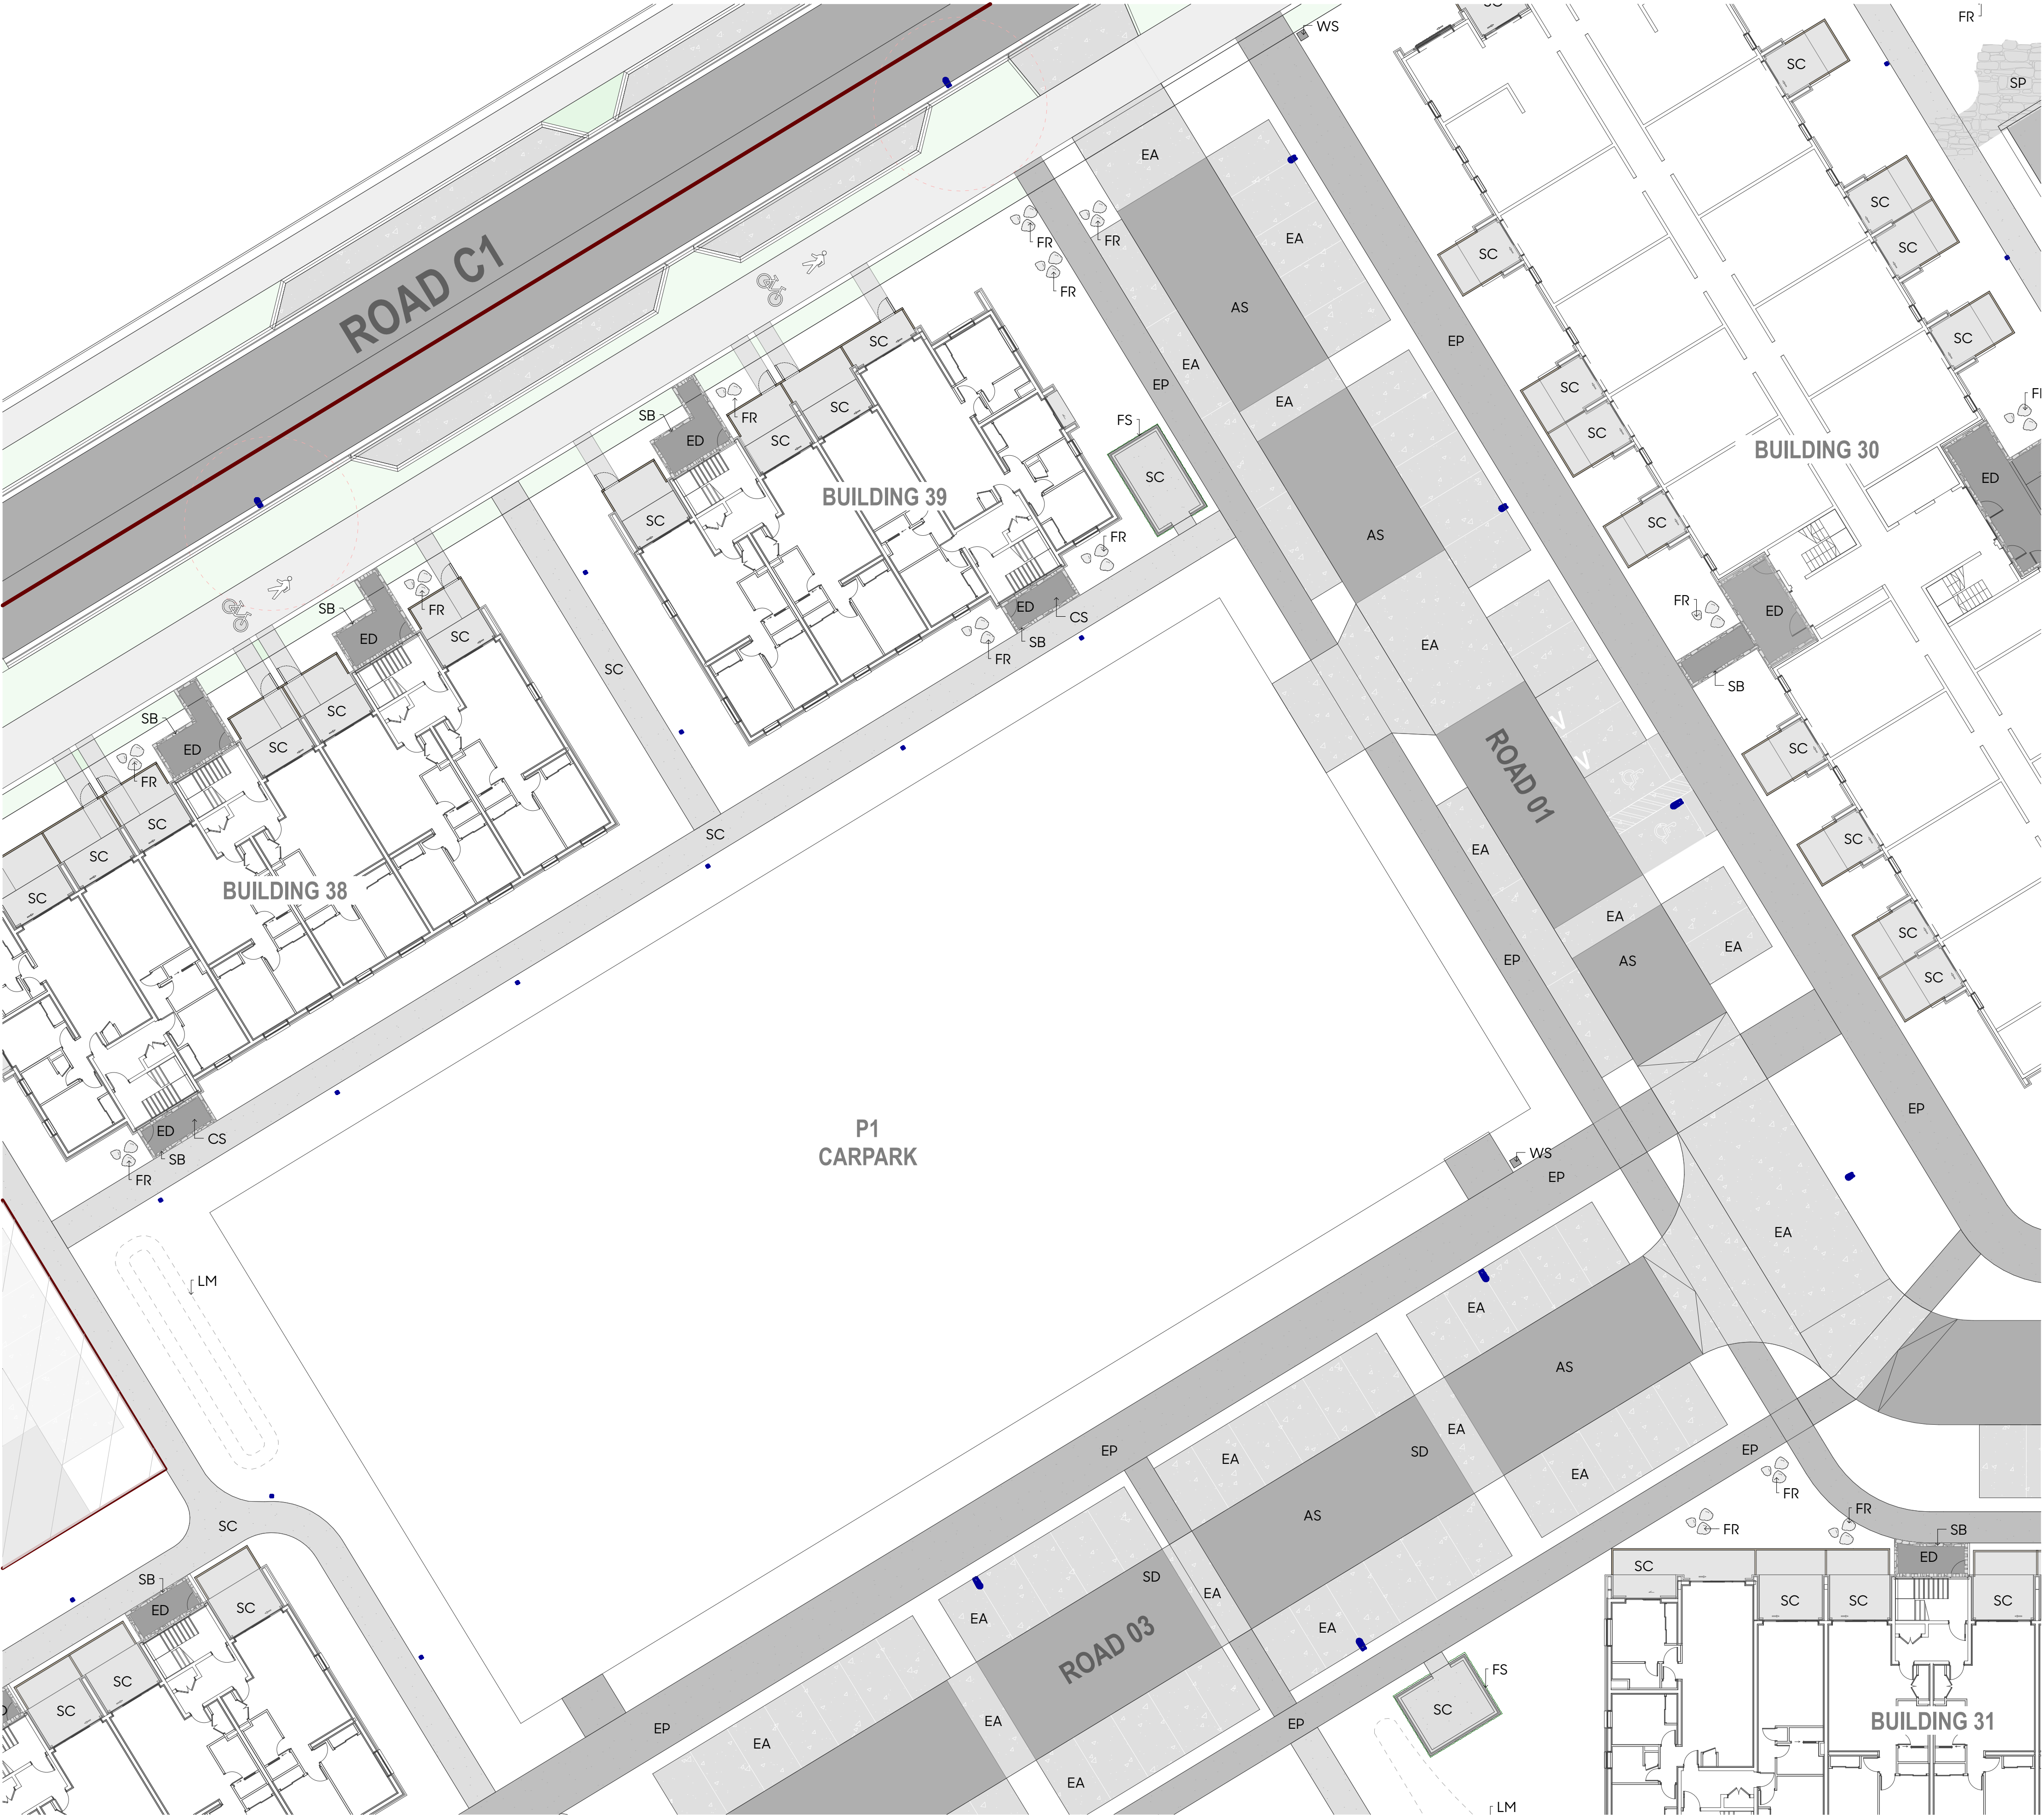

Code	Name	Specification
Hardscape Surfaces		
AS	Asphalt	Asphalt road
SC	Standard concrete	Standard concrete, broom finish, 4kg black oxide
SD	Standard concrete	Standard concrete, broom finish, 8kg black oxide
EA	Exposed aggregate concrete	Standard mix, exposed finish, no oxide
EP	Exposed aggregate concrete - decorative pebble	Alpine pebble concrete mix, exposed finish, no oxide
SB	Schist Stone Banding	Locally sourced cut schist stone, 200mm wide banding
SP	Schist Stone Pavers	Locally sourced schist stone paving
FR	Local feature Rocks	Locally sourced feature rocks set amongst planting, various sizes
GR	Gravel	Locally sourced river pebble 10-30mm within jakmat grid system
HG	Hoggin	Crush limestone hoggin with flush corten edging
LM	Landscape Mounds	Max 800mm high planted mounds with eye-sweet contour
FS	Foliage System	Green climbing Foliage sytem 'Jakob Green Guide' or similar
TS	Timber Sleepers	Hardwood Timber sleepers amongst gravel and planting
CB	Cushion Fall Mulch	Reharvest Cushionfall Certified Playground Mulch
PS	Playground Surface	Pour'n Play or similar wet pour rubber system
AL	Artificial Lawn	Tiger Turf 'Summer Envy 35 XWR' or similar
Hardscape Furniture		
BS	Bench Seat - Off Shelf	To be selected
BB	Seat - Bespoke	To be selected
PC	Picnic Table - Off Shelf	To be selected
CS	Cycle Stands	Fel Street Furniture 'Linear Cycle Stand' or similar
WS	Wayfinding Signage	As per Architecture Specification
Hardscape Play Elements		
HA	Hammocks	Custom hammocks
PE	Play equipment	To be selected
SL	Timber Stepping Logs	Selected hardwood
BB	Basketball Court	Bespoke halfcourt
Hardscape Walls		
SW	Schist Stone wall	Schist stone walls used as low retaining and feature walls



Code	Name	Specification
Hardscape Surfaces		
AS	Asphalt	Asphalt road
SC	Standard concrete	Standard concrete, broom finish, 4kg black oxide
SD	Standard concrete	Standard concrete, broom finish, 8kg black oxide
EA	Exposed aggregate concrete	Standard mix, exposed finish, no oxide
EP	Exposed aggregate concrete - decorative pebble	Alpine pebble concrete mix, exposed finish, no oxide
SB	Schist Stone Banding	Locally sourced cut schist stone, 200mm wide banding
SP	Schist Stone Pavers	Locally sourced schist stone paving
FR	Local feature Rocks	Locally sourced feature rocks set amongst planting, various sizes
GR	Gravel	Locally sourced river pebble 10-30mm within jakmat grid system
HG	Hoggin	Crush limestone hoggin with flush corten edging
LM	Landscape Mounds	Max 800mm high planted mounds with eye-sweet contour
FS	Foliage System	Green climbing Foliage system 'Jakob Green Guide' or similar
TS	Timber Sleepers	Hardwood Timber sleepers amongst gravel and planting
CB	Cushion Fall Mulch	Reharvest Cushionfall Certified Playground Mulch
PS	Playground Surface	Pour'n'Play or similar wet pour rubber system
AL	Artificial Lawn	Tiger Turf 'Summer Envy 35 XWR' or similar
Hardscape Furniture		
BS	Bench Seat - Off Shelf	To be selected
BB	Seat - Bespoke	To be selected
PC	Picnic Table - Off Shelf	To be selected
CS	Cycle Stands	Fel Street Furniture 'Linear Cycle Stand' or similar
WS	Wayfinding Signage	As per Architecture Specification
Hardscape Play Elements		
HA	Hammocks	Custom hammocks
PE	Play equipment	To be selected
SL	Timber Stepping Logs	Selected hardwood
BB	Basketball Court	Bespoke halfcourt
Hardscape Walls		
SW	Schist Stone wall	Schist stone walls used as low retaining and feature walls

HARDSCAPE PALETTE

HARDSCAPE SURFACES




Asphalt



Concrete - Broom Finish, 4kg



Concrete - Broom Finish, 8kg

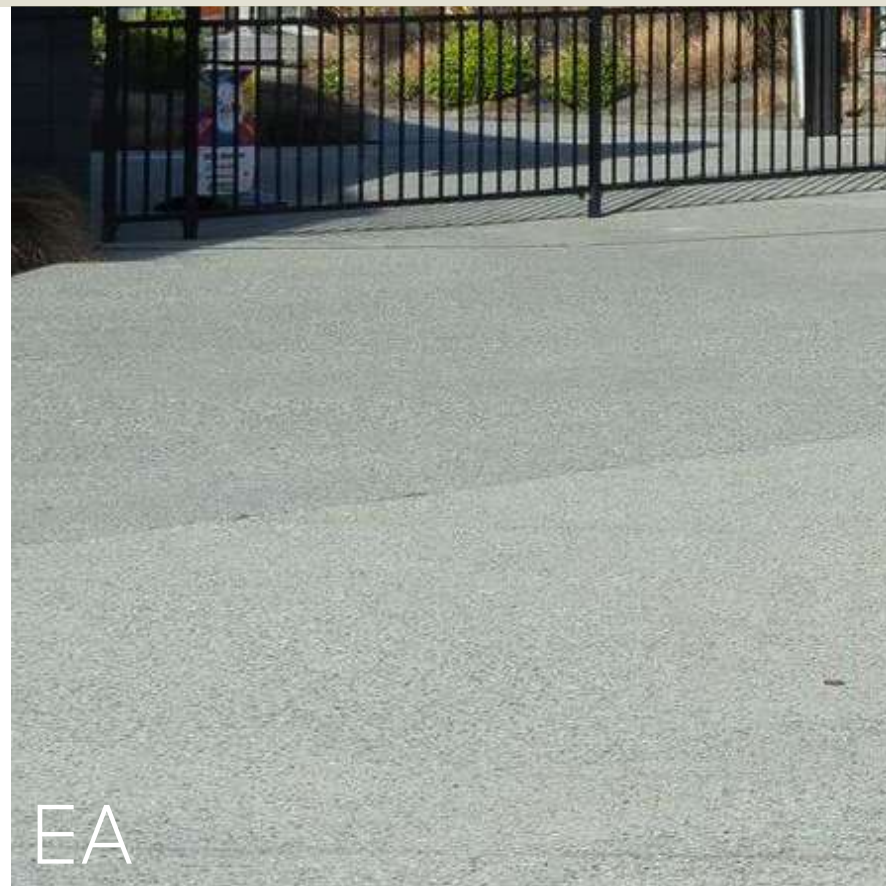

Concrete - Exposed Agg



Concrete - Alpine pebble mix



Cycle Stands



Schist Pavers



Schist Stone Inlay



Hoggin



Decorative Gravel



Artificial Lawn




Schist Pavers



Planted Mounds



Timber Sleepers

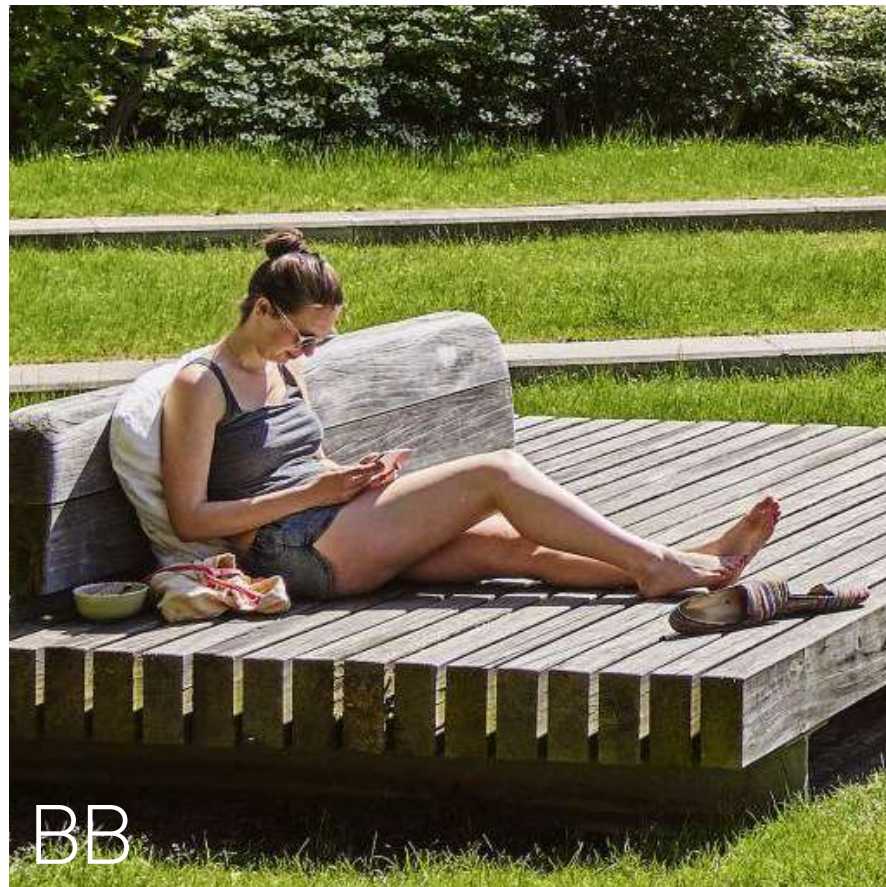

Timber Lounge Seats



Bench Seat



Feature Rocks



Timber Bench Seats

HARDSCAPE PALETTE

HARDSCAPE SURFACES



PS

Wetpour Playground



CB

Cushionfall Mulch




HA

Hammocks




PE

Playground Equipment

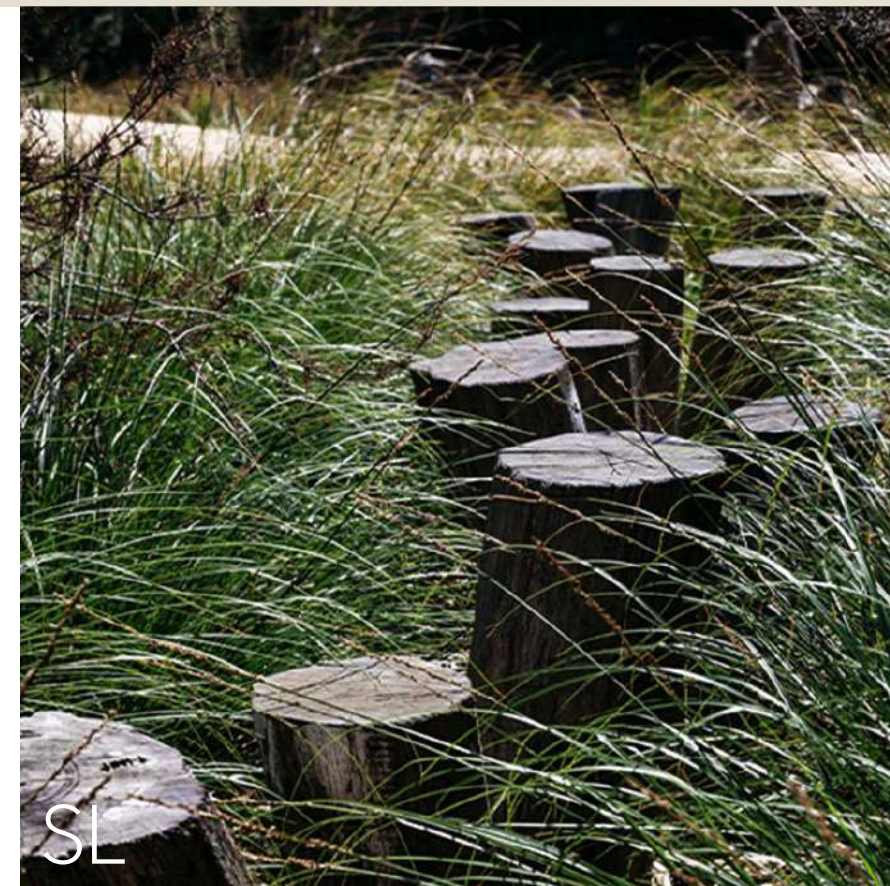

SL

Stepping logs

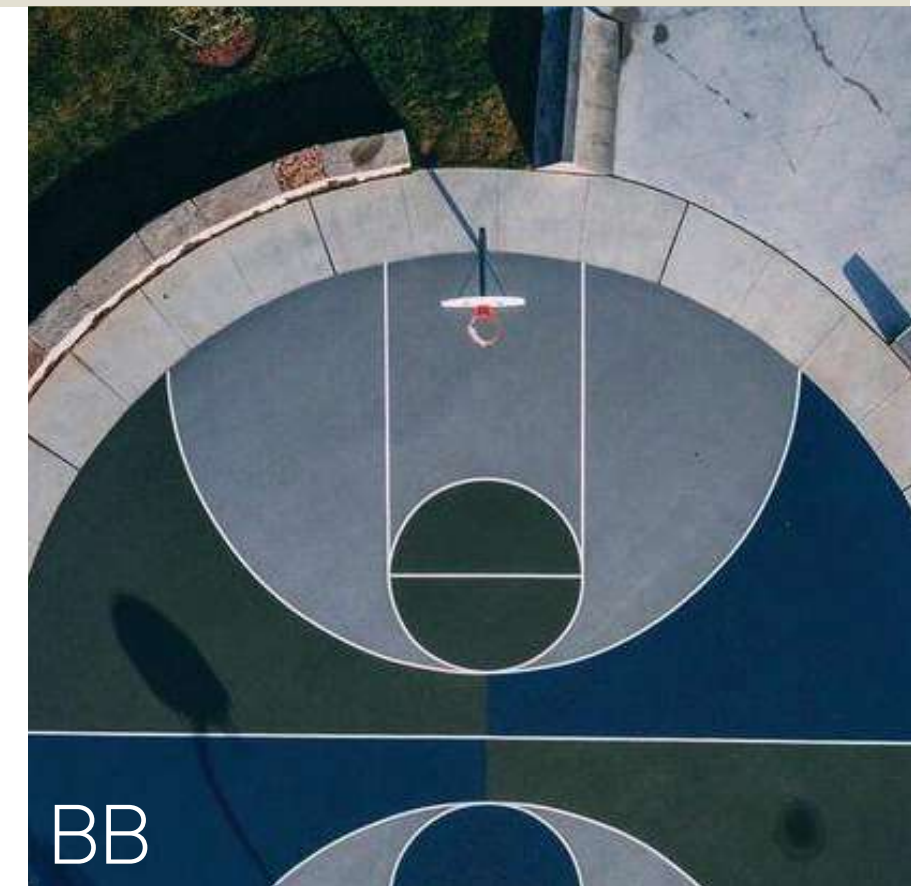

BB

Basketball Court



SW

Schist stone walls

Client
Simplicity Living

Project
Ladies Mile, 14 Lower Shotover Road,
Queenstown

Drawing
2570/46 Hardscape Palette 02

Issue Date
17/07/2026
Issue
RC - Rev A

Drawn
BP
Checked
MB

greenwood
associates

COMMUNITY
PLAYGROUND



- A Half Court with bench seating and curve schist walls
- B Playground for under 5 years olds, fenced off and picnic table area
- C Ropes and timber climbing course
- D Bespoke timber and boulder climbing structures 'Pole Jungle Climb'
- E Timber climbing steppers up hill
- F Climbing nets and timber steppers up hill
- G Timber towers with tube slides
- H Flying fox
- I Meandering pathway and seating area
- J Planting, maintained under 1.2m to ensure site lines





LANDSCAPE PARK SECTION 01 – COLLECTOR ROAD THROUGH COMMUNITY PARK




Wayfinding signage, specification and detail as per architecture package



1.2mH Boundaryline Durapanel Axis Fence



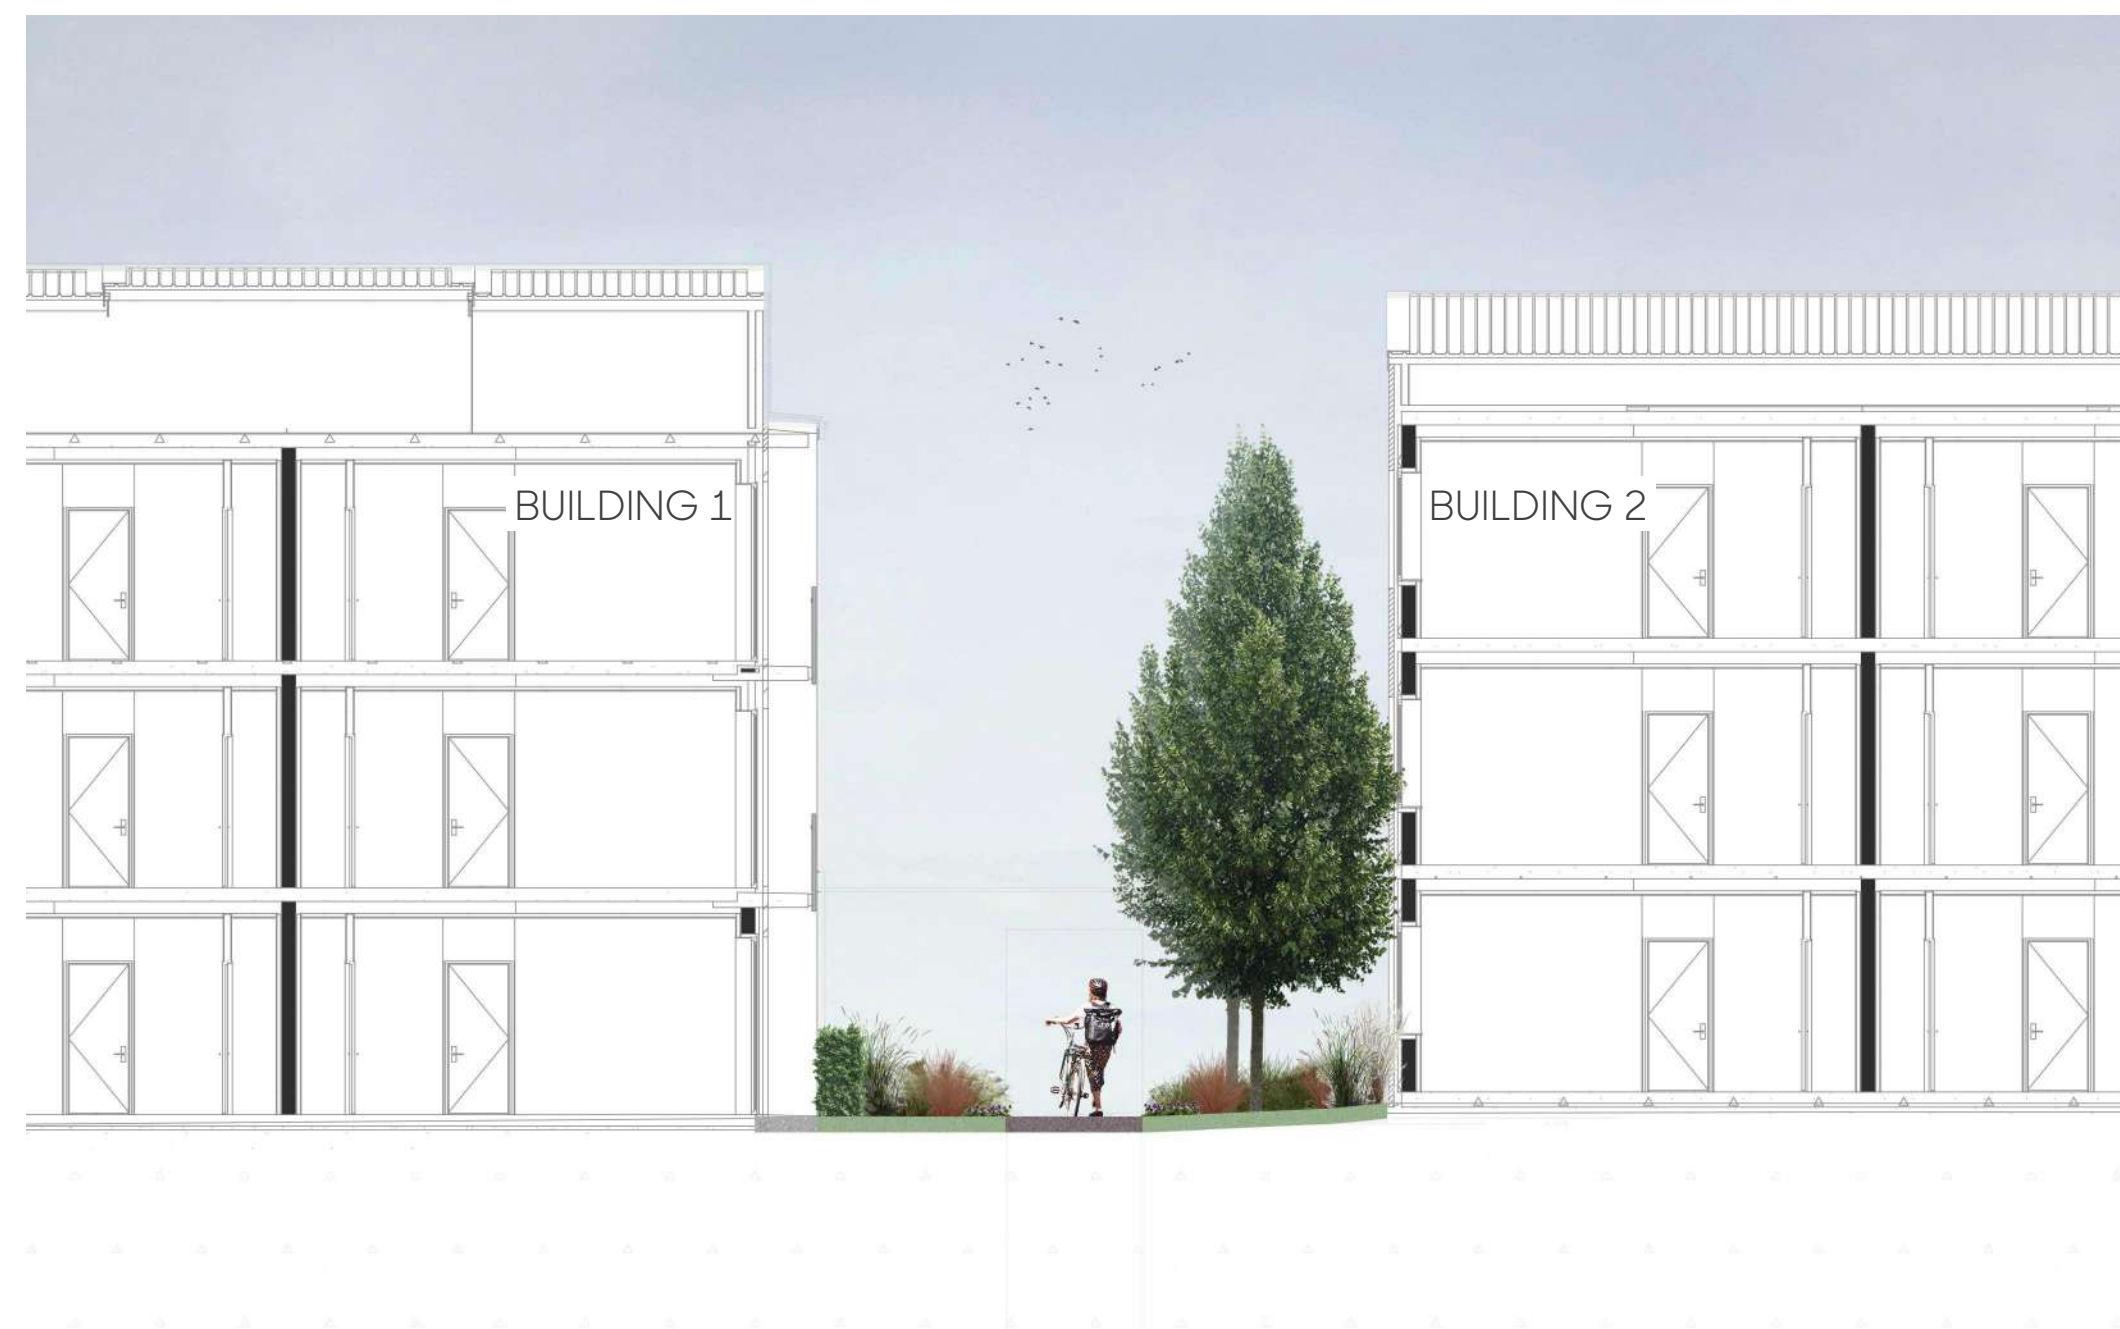

LANDSCAPE SECTION 01 - PATHWAY BETWEEN BUILDING 01 / 02



SECTION LOCATION PLAN



LANDSCAPE SECTION 02 - SHARED PATH THROUGH TO PAVILLION COURTYARD



LANDSCAPE SECTION 03 - BUILDING 24 THROUGH CARPARK TO BUILDING 25



LANDSCAPE SECTION 04 - CARPARK BUILDING THROUGH BUILDING 18 TO BUILDING 7