


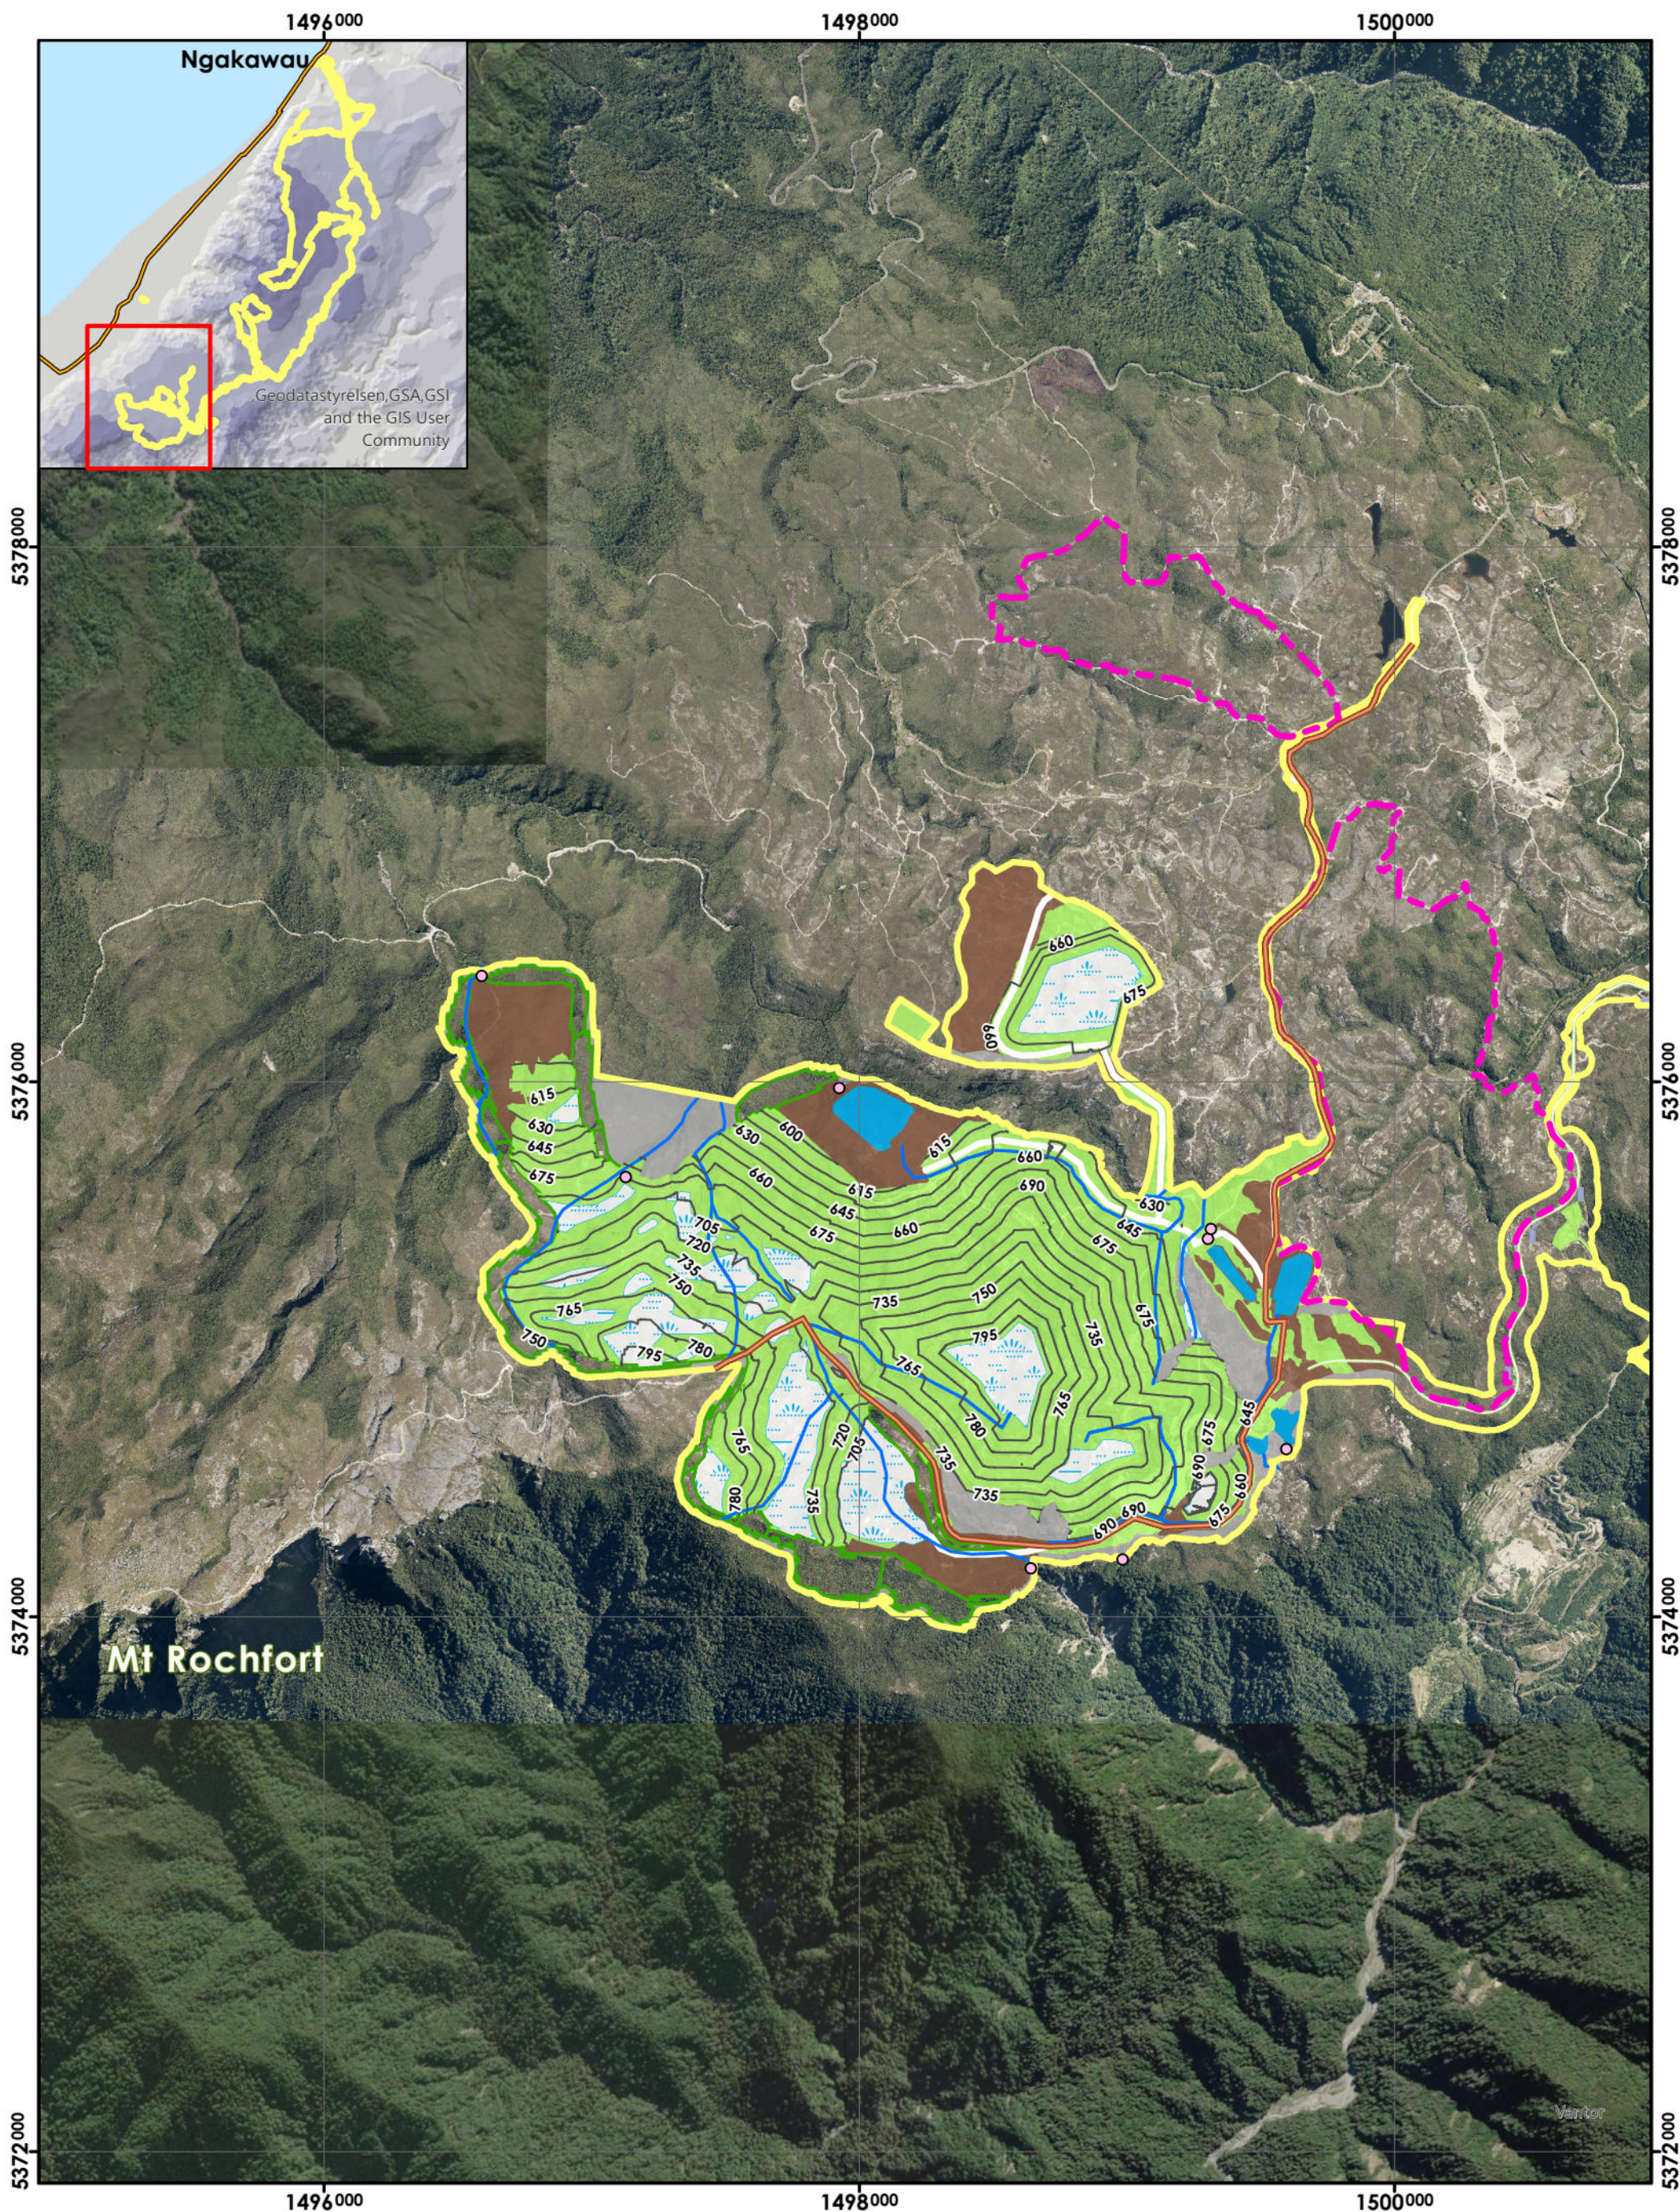

NZGD 2000 Transverse Mercator



COPYRIGHT. This Document is confidential and remains the property of Bathurst Resources Ltd. It must not be disclosed or copied by any member or used for any other project without the written approval of Bathurst Resources Ltd.

- | | | | |
|---------------|---|---|--|
| Legend | <ul style="list-style-type: none">○ Discharge Points— Proposed Mt Rochfort Road Alignment— Final Streams— Final Surface Contours | <ul style="list-style-type: none">— Proposed Predator Exclusion Fence— Native Ecosystem— Rehabilitated Highwall— Rockfield Rehabilitation— Undisturbed Area | <ul style="list-style-type: none">— Closure Water Body— Water Infrastructure— White Infrastructure— Wetland/Tarn— Proposed Land Use Consent Boundary |
|---------------|---|---|--|

Buller Plateaux Continuation Project
Proposed Mt Rochfort Road Alignment
Features at Escarpment Extended
SCALE: 1:22,629
DATE: 18 August 2026
DRAWING NUMBER: 500

