


LEGEND

- PROPOSED DESIGNATION
- INDICATIVE ALIGNMENT
- INDICATIVE CUT
- INDICATIVE FILL
- OUTSTANDING NATURAL LANDSCAPES (RPS)
- OUTSTANDING NATURAL FEATURES (RPS)
- HIGH NATURAL CHARACTER (RPS)
- OUTSTANDING NATURAL CHARACTER (RPS)
- GAS TRANSMISSION NETWORK
- TRANSMISSION LINE TOWER
- 110KV OVERHEAD TRANSMISSION LINE
- 220KV OVERHEAD TRANSMISSION LINE
- EXISTING STREAMS
- INDICATIVE SPOIL SITES

Original size mm
300
200
150
100
50
30
10
0

Plot Date: 3/30/2026 12:46 pm | Printed By: Alan England | Original File: I:\JOBS\50000 - 5999\5100 - 5199\5116 NZTA NORTHLAND CORRIDOR (CONSENT)\JOB FILE - DRAWINGS\B1 - WORKING DRAWINGS\DOT PLANS\TITLE BLOCK B.DWG | Tab: [9]

PROJECT	REV	DATE	REVISION DETAILS	APPROVED	DRAWN	DATE	STATUS	TITLE	PROJECT INFORMATION
Northland Corridor <small>Roads of National Significance</small>	A	23.01.26	WIP - DRAFT	M.J.	A.ENGLAND	30.03.26	FOR CONSENT APPROVED <i>M.JONES</i> APPROVED BY: G.LISTER DATE: 30.03.26	BRYNDERWYN HILLS SECTION LANDSCAPE CHARACTER AND VALUES PLANS INDICATIVE SPOIL SITES FIGURE A10	NORTHLAND CORRIDOR DOCUMENT CODE 10722-PTA-2BO-PE-RPT-0014 SCALE: 1:15,000 SIZE: A1 REFERENCE No: IGL-5116-01 REV: C
	B	18.03.26	FOR CONSENT	M.J.	M.JONES	30.03.26			
	C	30.03.26	FOR CONSENT	M.J.					
<small>COORDINATE SYSTEM: NZTM 2000, VERTICAL DATUM: NZVD2016</small> <small>ORIGINAL IN COLOUR DETAIL MAY BE LOST IF COPIED</small>									

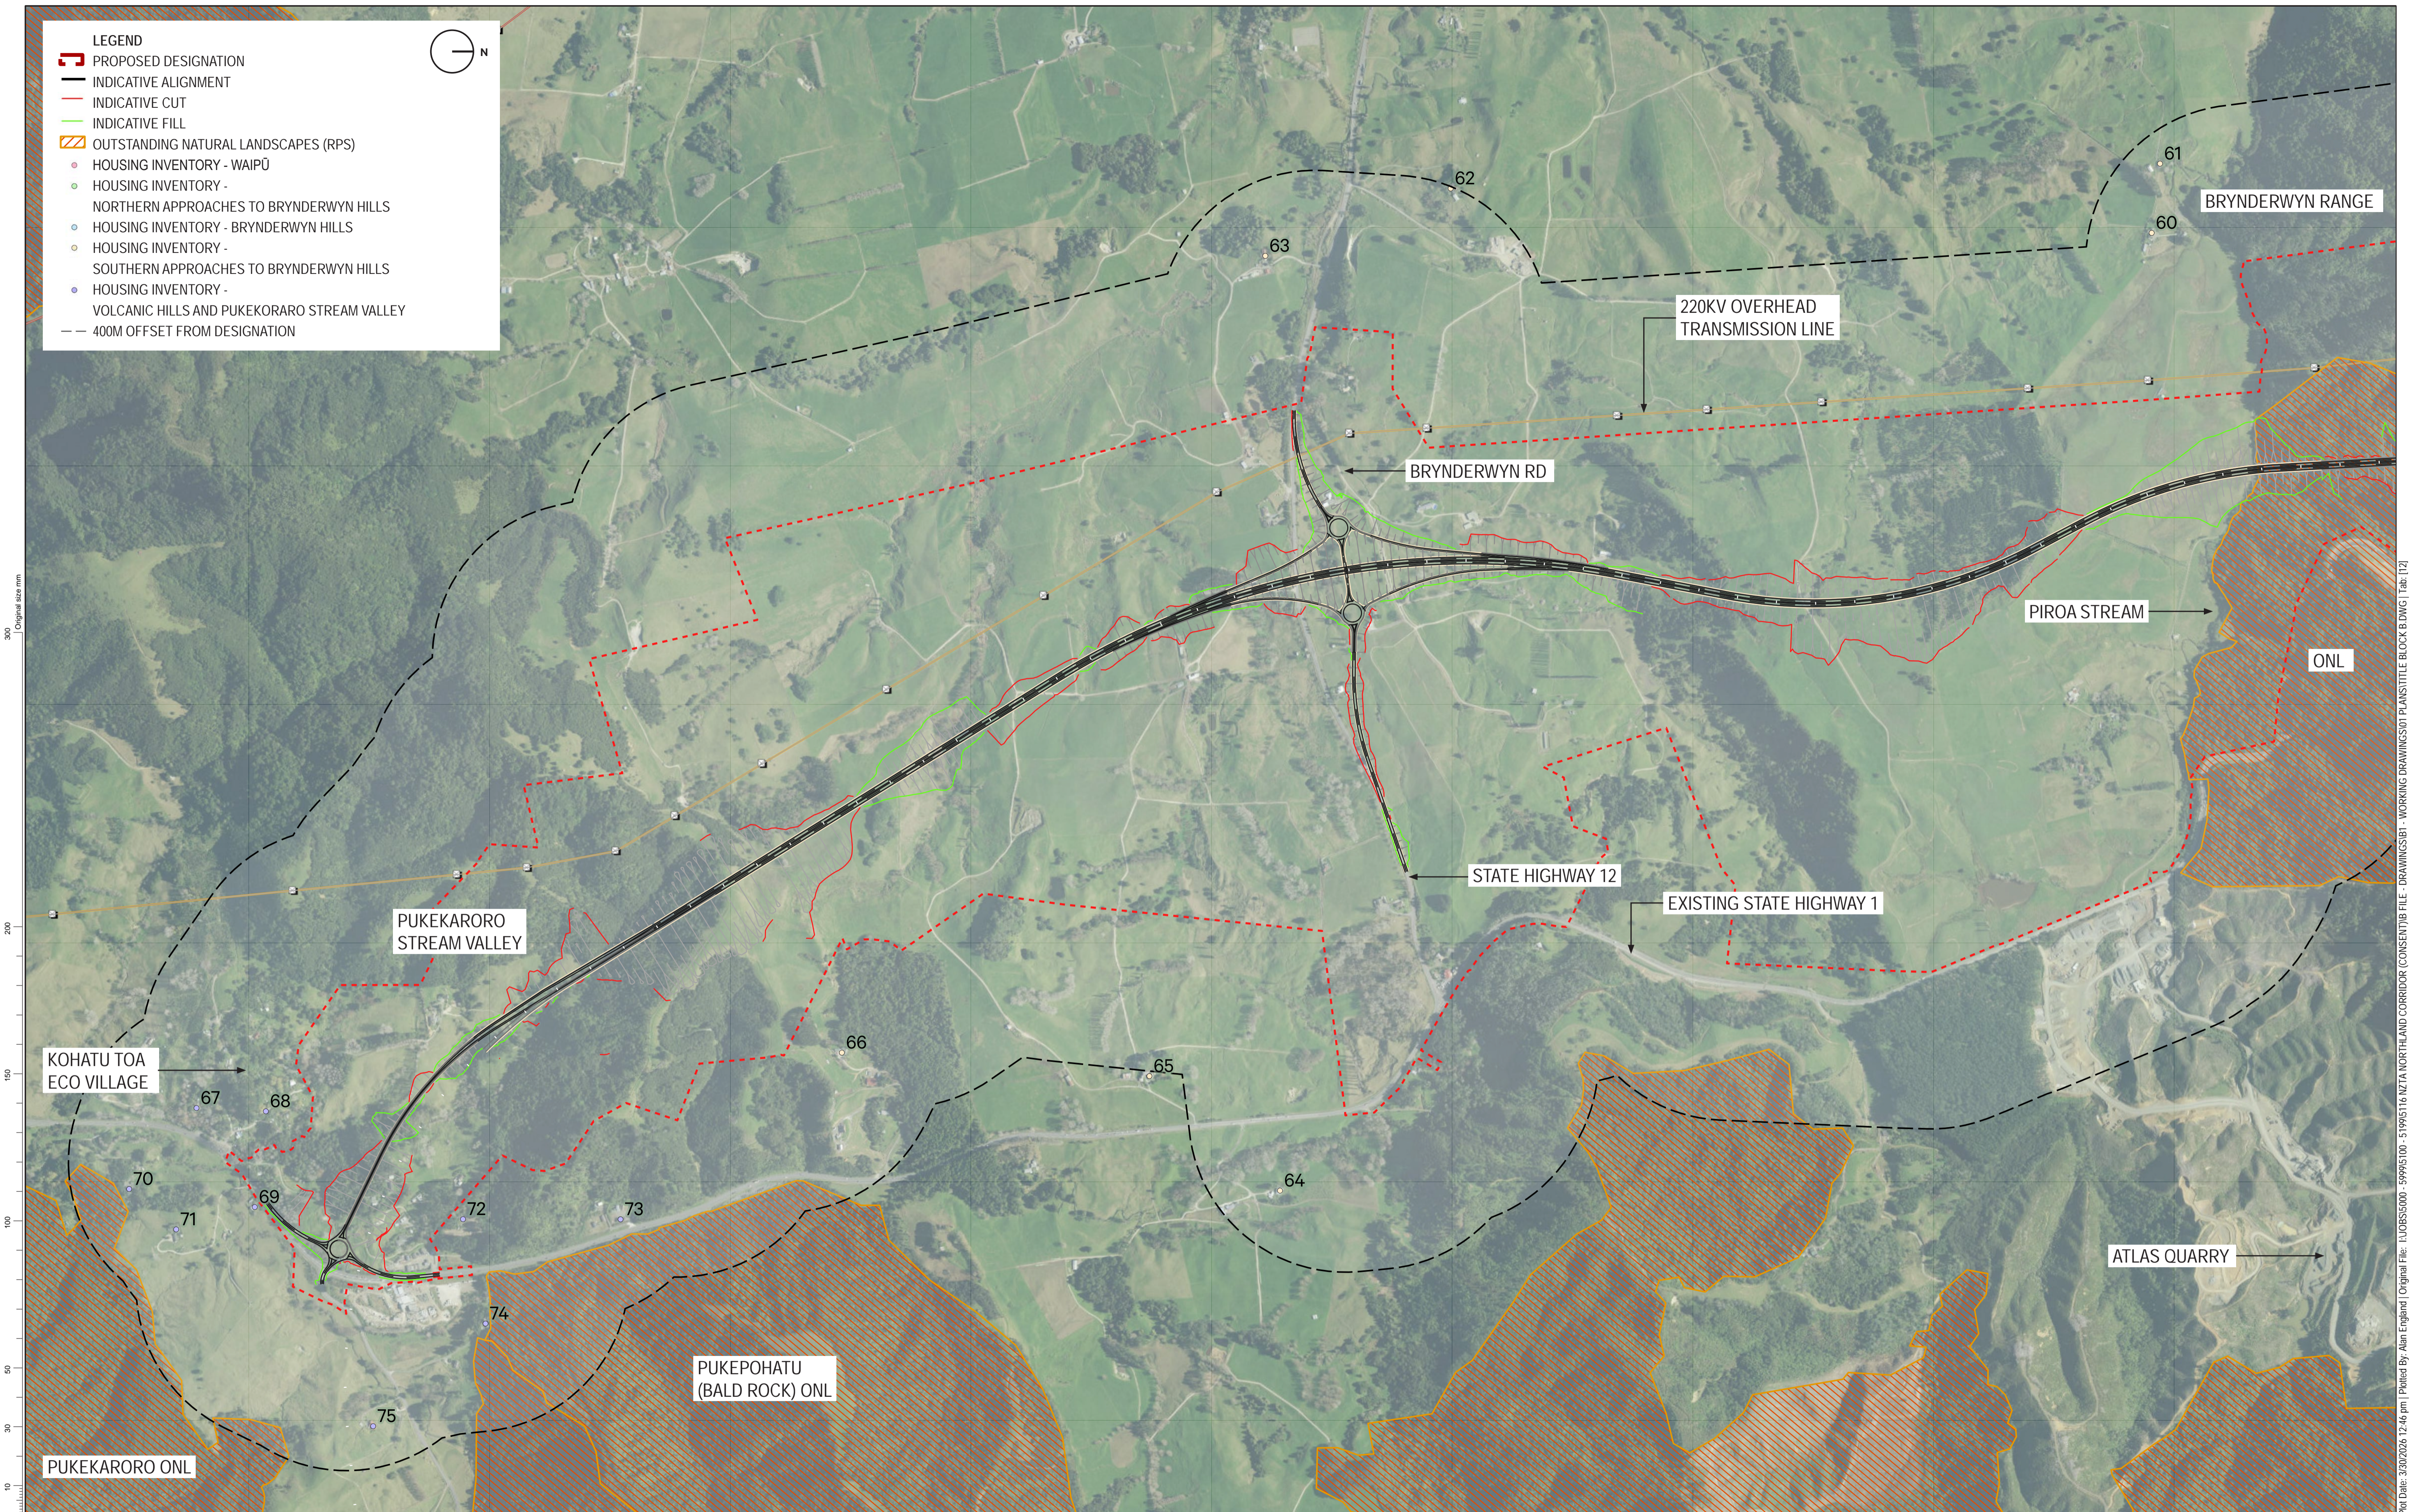

PROJECT

Northland Corridor

Roads of National Significance

COORDINATE SYSTEM: NZTM 2000, VERTICAL DATUM: NZVD2016

ORIGINAL IN COLOUR DETAIL MAY BE LOST IF COPIED

REV	DATE	REVISION DETAILS	APPROVED
A	23.01.26	WIP - DRAFT	M.J.
B	11.03.26	FOR CONSENT	M.J.
C	30.03.26	FOR CONSENT	M.J.

STATUS	TITLE
FOR CONSENT	BRYNDERWYN HILLS SECTION LANDSCAPE CHARACTER AND VALUES PLANS FIGURE A11 - HOUSING INVENTORY C
APPROVED M.JONES	
APPROVED BY G.LISTER	DATE 30.03.26

PROJECT INFORMATION
NORTHLAND CORRIDOR
DOCUMENT CODE 10722-PTA-2BO-PE-RPT-0014
SCALE 1:7,500
SIZE A1
REFERENCE No. IGL-5116-01
REV C

Plot Date: 30/03/2026 12:46 pm | Plotted By: Alan England | Original File: I:\JOBS\5000 - 5999\5100 - 5199\5116 NZTA NORTHLAND CORRIDOR (CONSENT)\JOB FILE - DRAWINGS\B1 - WORKING DRAWINGS\DOT PLANS\TITLE BLOCK B.DWG | Tab: 1|2|