


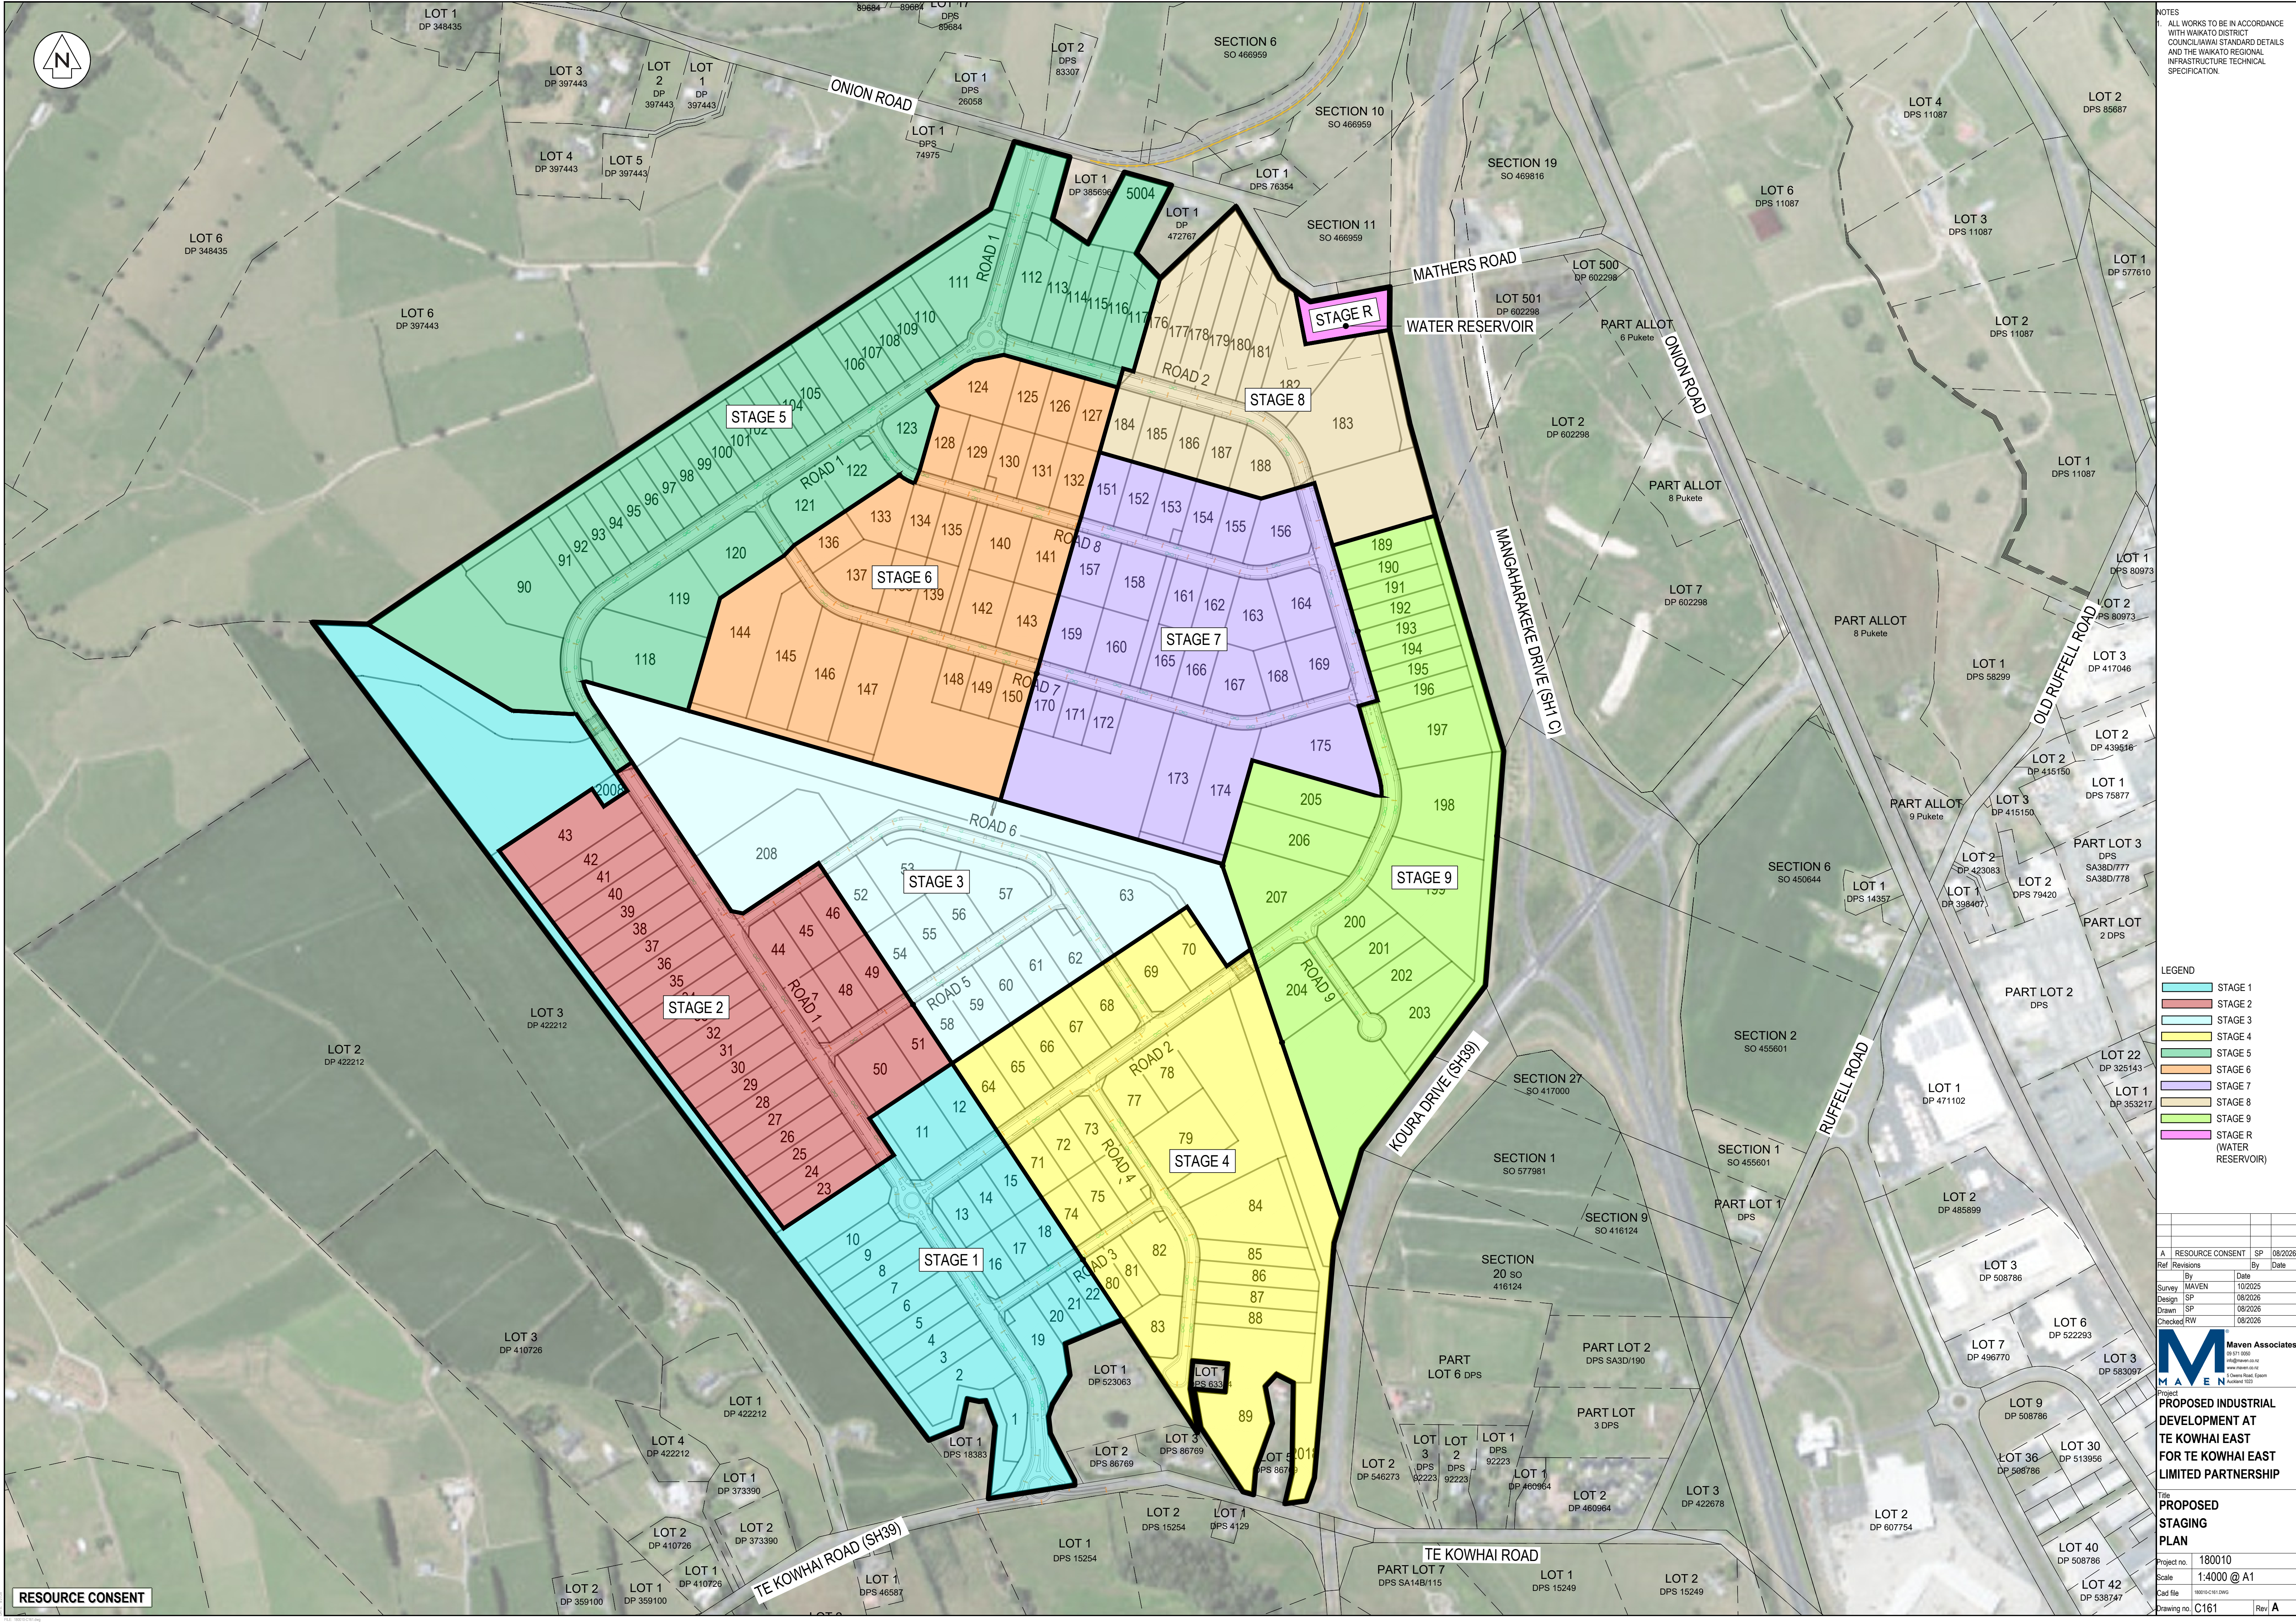

LEGEND

	STAGE 1
	STAGE 2
	STAGE 3
	STAGE 4
	STAGE 5
	STAGE 6
	STAGE 7
	STAGE 8
	STAGE 9
	STAGE R (WATER RESERVOIR)

	A	RESOURCE CONSENT		SP	08/2026
Ref	Revisions		By	Date	
Survey	By MAVEN		Date	10/2025	
Design	SP			08/2026	
Drawn	SP			08/2026	
Checked	RW			08/2026	

Maven Associates
 91 271-0500
mraven@comcast.net
www.mavenco.com
 Chester Road, Opaoka
 Industrial 1023

Project **PROPOSED INDUSTRIAL DEVELOPMENT AT THE KOWHAI EAST FOR TE KOWHAI EAST LIMITED PARTNERSHIP**

Title **PROPOSED STAGING PLAN**

Project no. 180010

Scale 1:4000 @ A1

Cad file 180010A1.CAD.DWG

Drawing no C161 Rev A



NOTES
1. ALL WORKS TO BE IN ACCORDANCE WITH WAKATO DISTRICT COUNCIL/IAWAI STANDARD DETAILS AND THE WAIKATO REGIONAL INFRASTRUCTURE TECHNICAL SPECIFICATION.

- LEGEND
- EX BDY
 - PR BDY
 - PR FOOTPATH
 - PR CARRIAGEWAY
 - PR BERM/LANDSCAPE
 - PR CONVEYANCE CHANNEL
 - PR STREAM
 - PR RAINGARDEN
 - PR WETLAND
 - PR WATER RESERVOIR
 - PR ONION ROAD URBANISATION EXTENT
 - MAINTENANCE TRACKS
 - PUBLIC RECREATIONAL SHARED PATH


Ref	Revisions	By	Date
A	RESOURCE CONSENT	SP	08/2026

Project
Maven Associates
10/2025
08/2026
08/2026
08/2026

PROPOSED INDUSTRIAL DEVELOPMENT AT TE KOWHAI EAST FOR TE KOWHAI EAST LIMITED PARTNERSHIP

Title
PROPOSED DEVELOPMENT OVERVIEW PLAN

Project no. 180010
Scale 1:4000 @ A1
Cad file 180010-C165.DWG
Drawing no. C165 Rev A

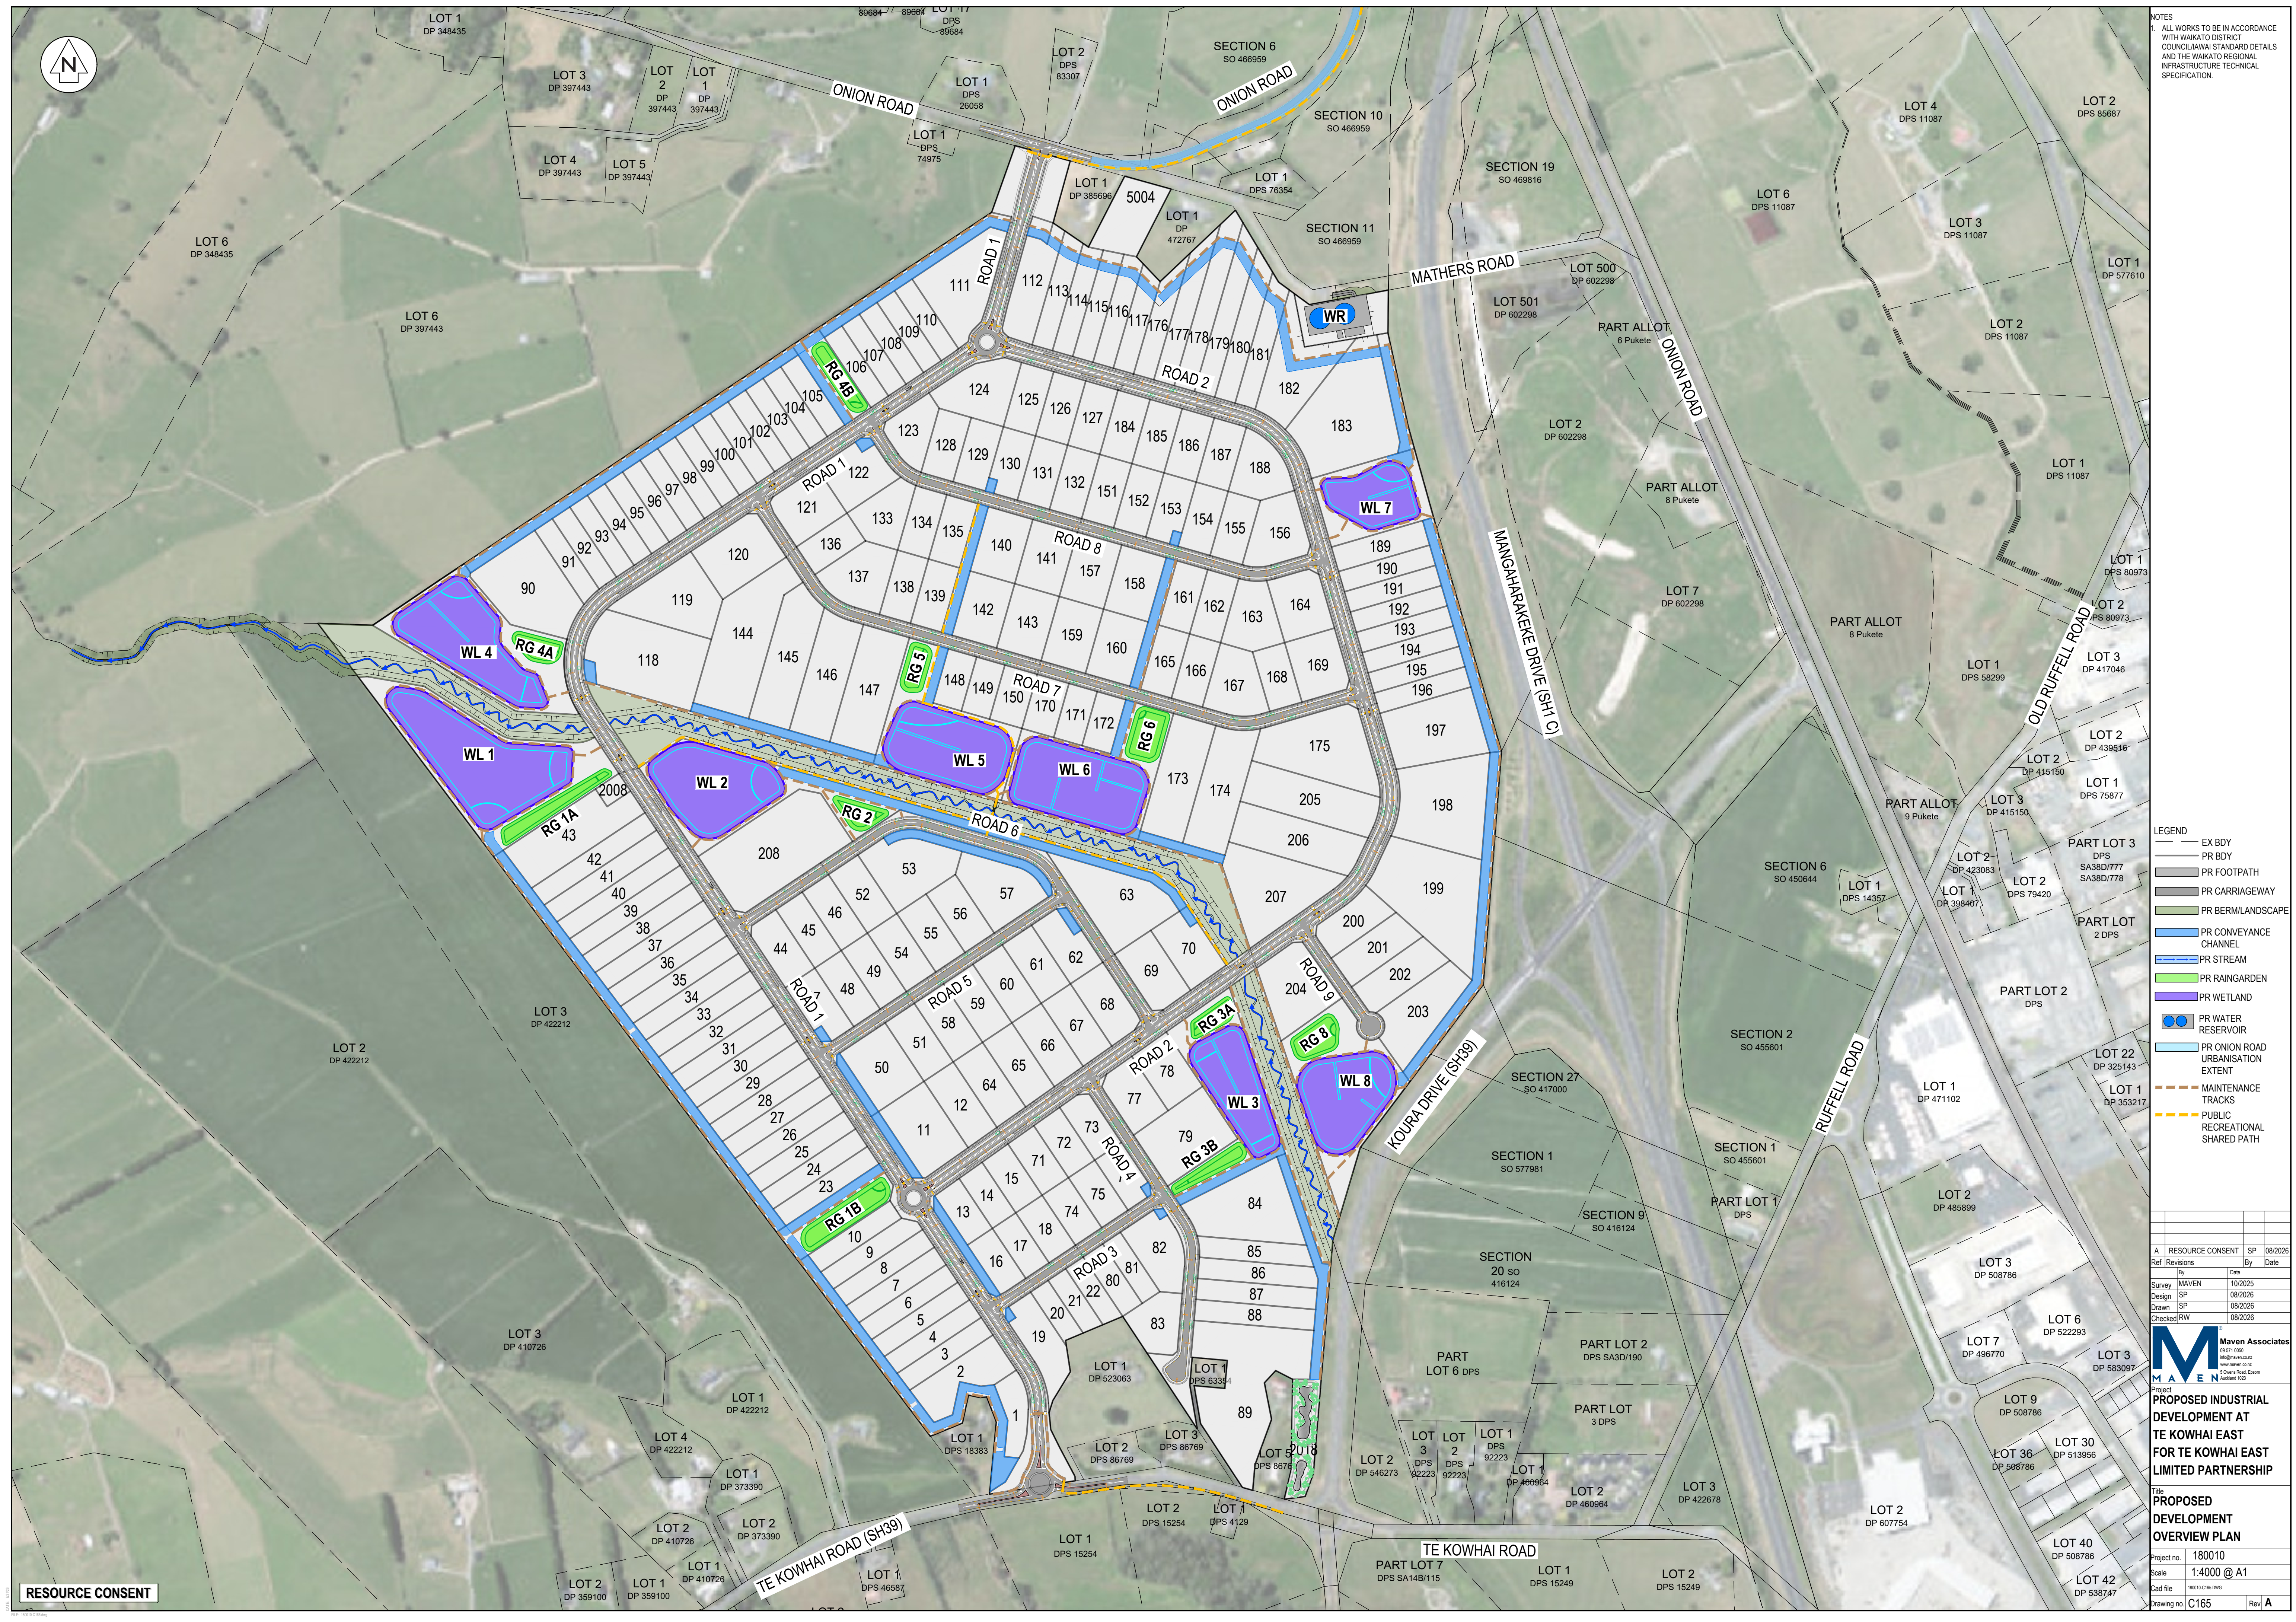

RESOURCE CONSENT